




BACKWRAP COVE DETAIL

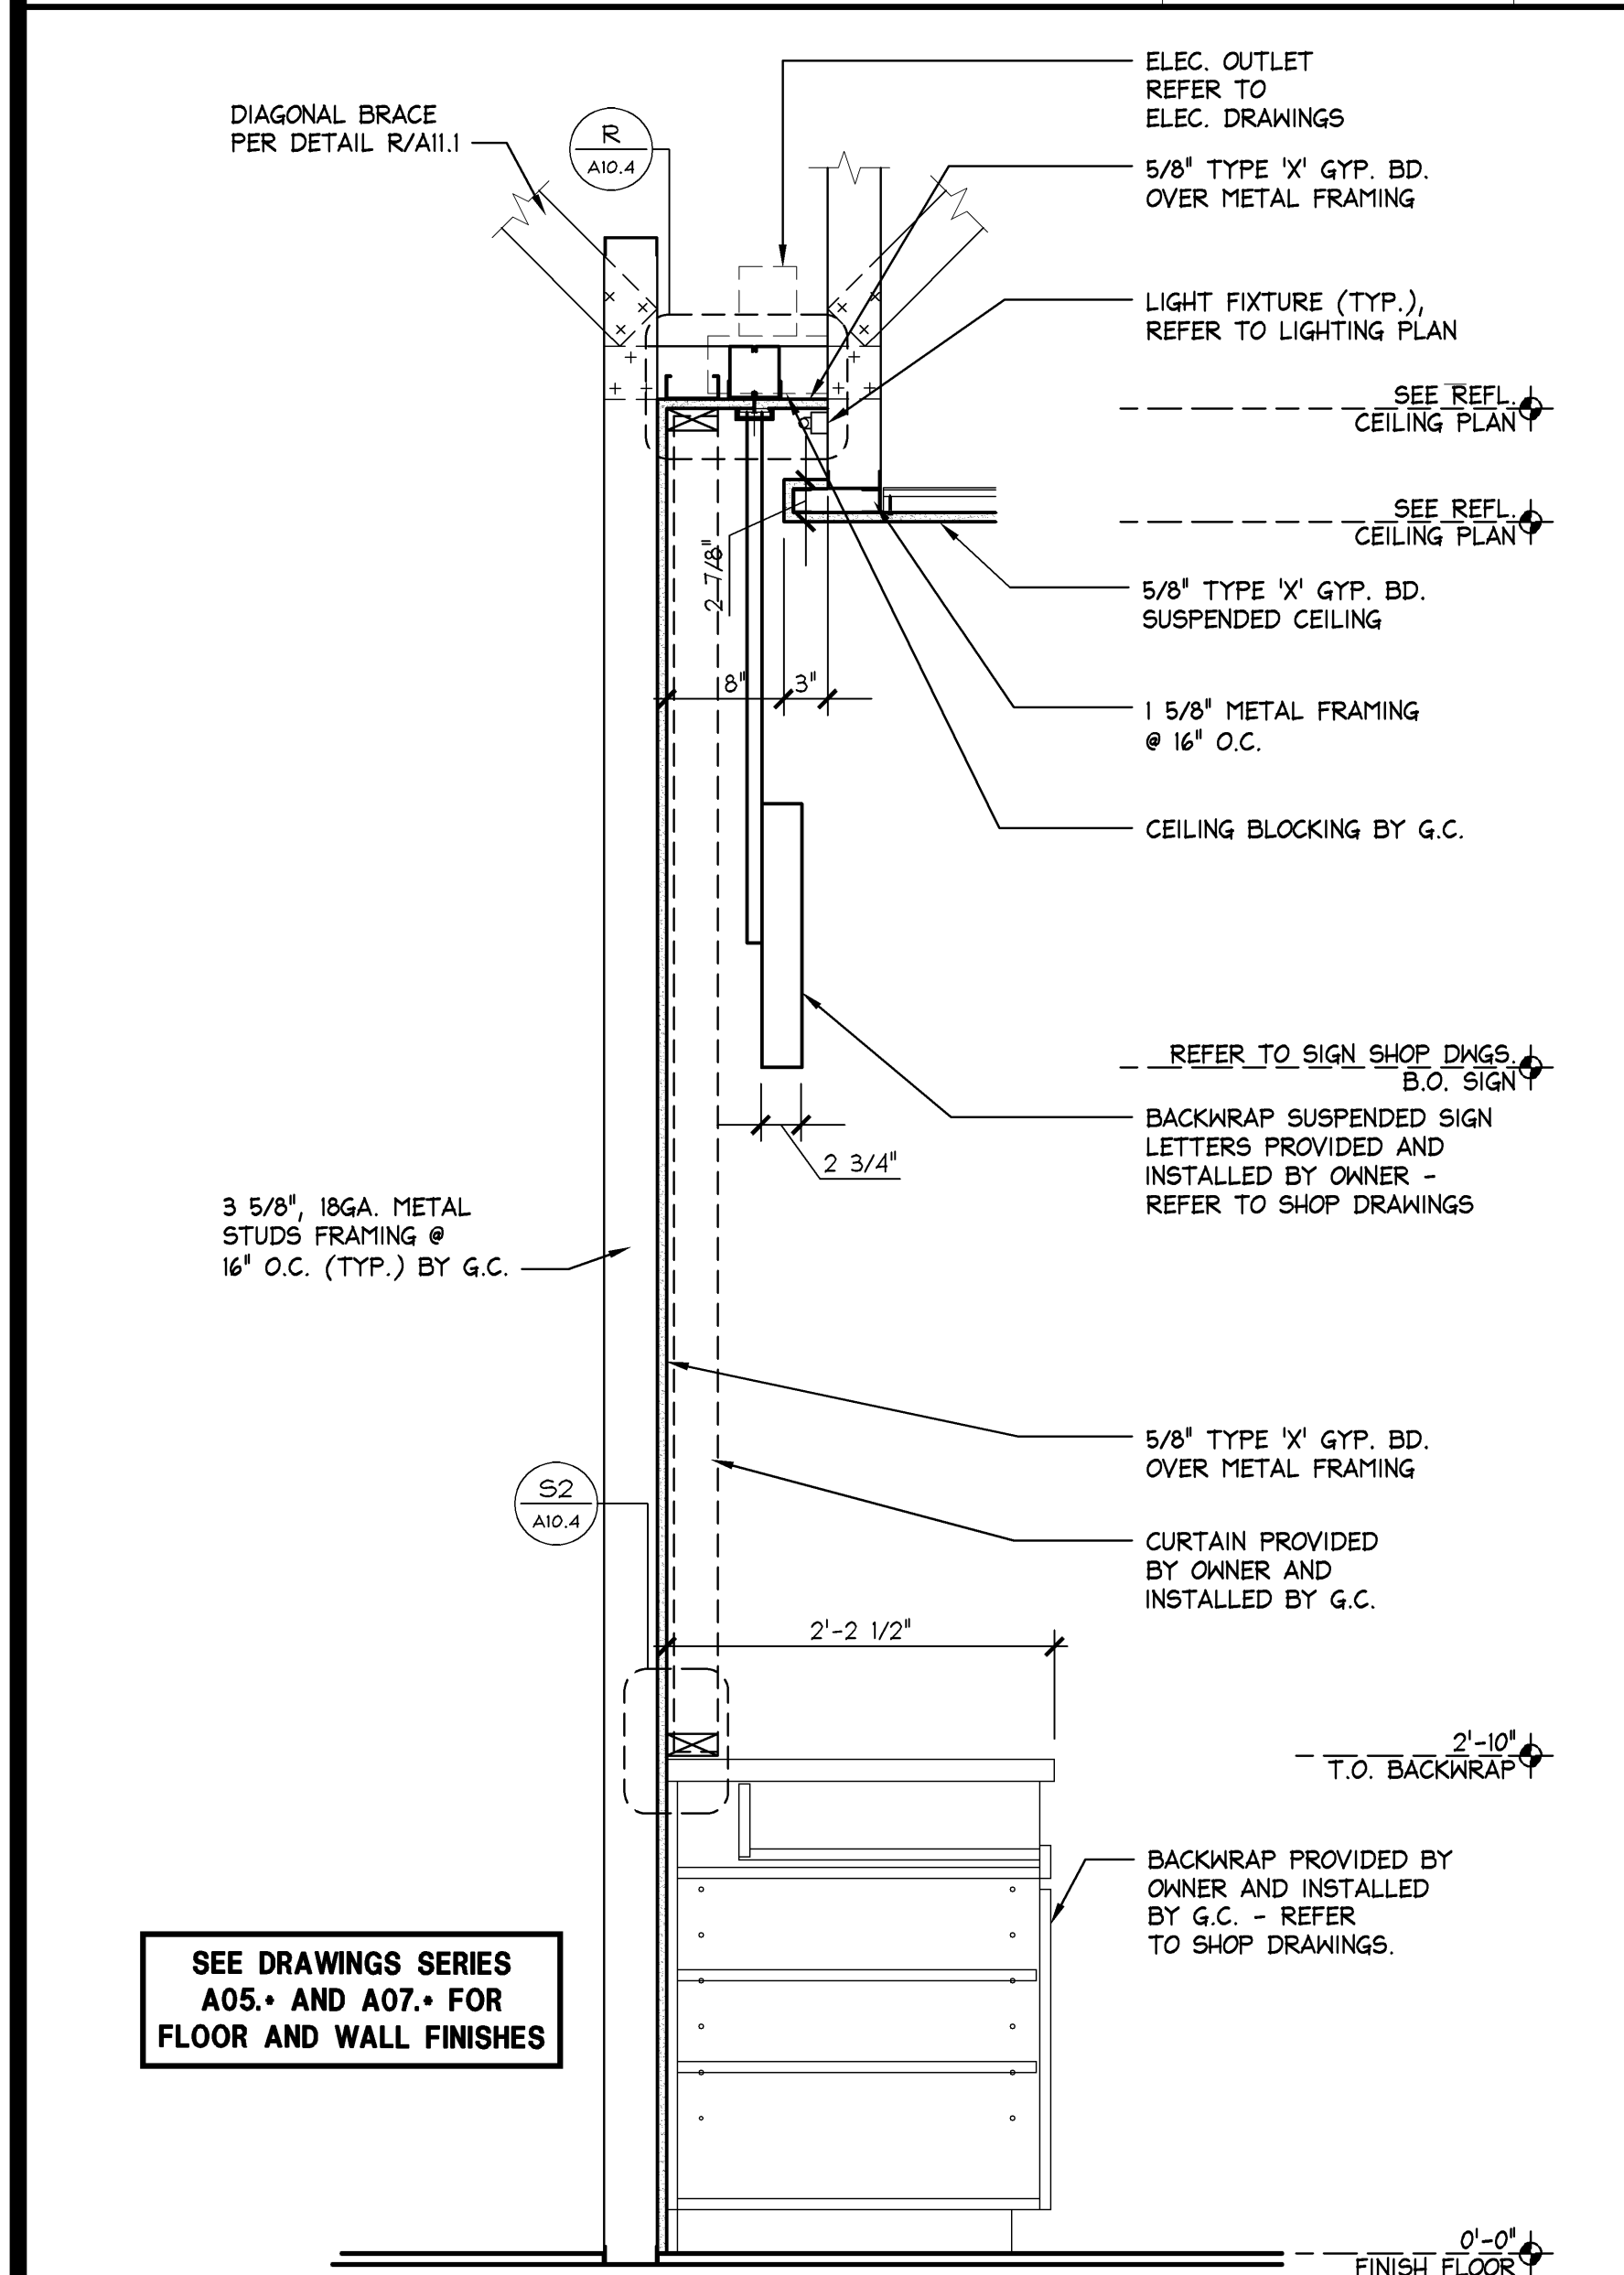

BACKWRAP SECTION

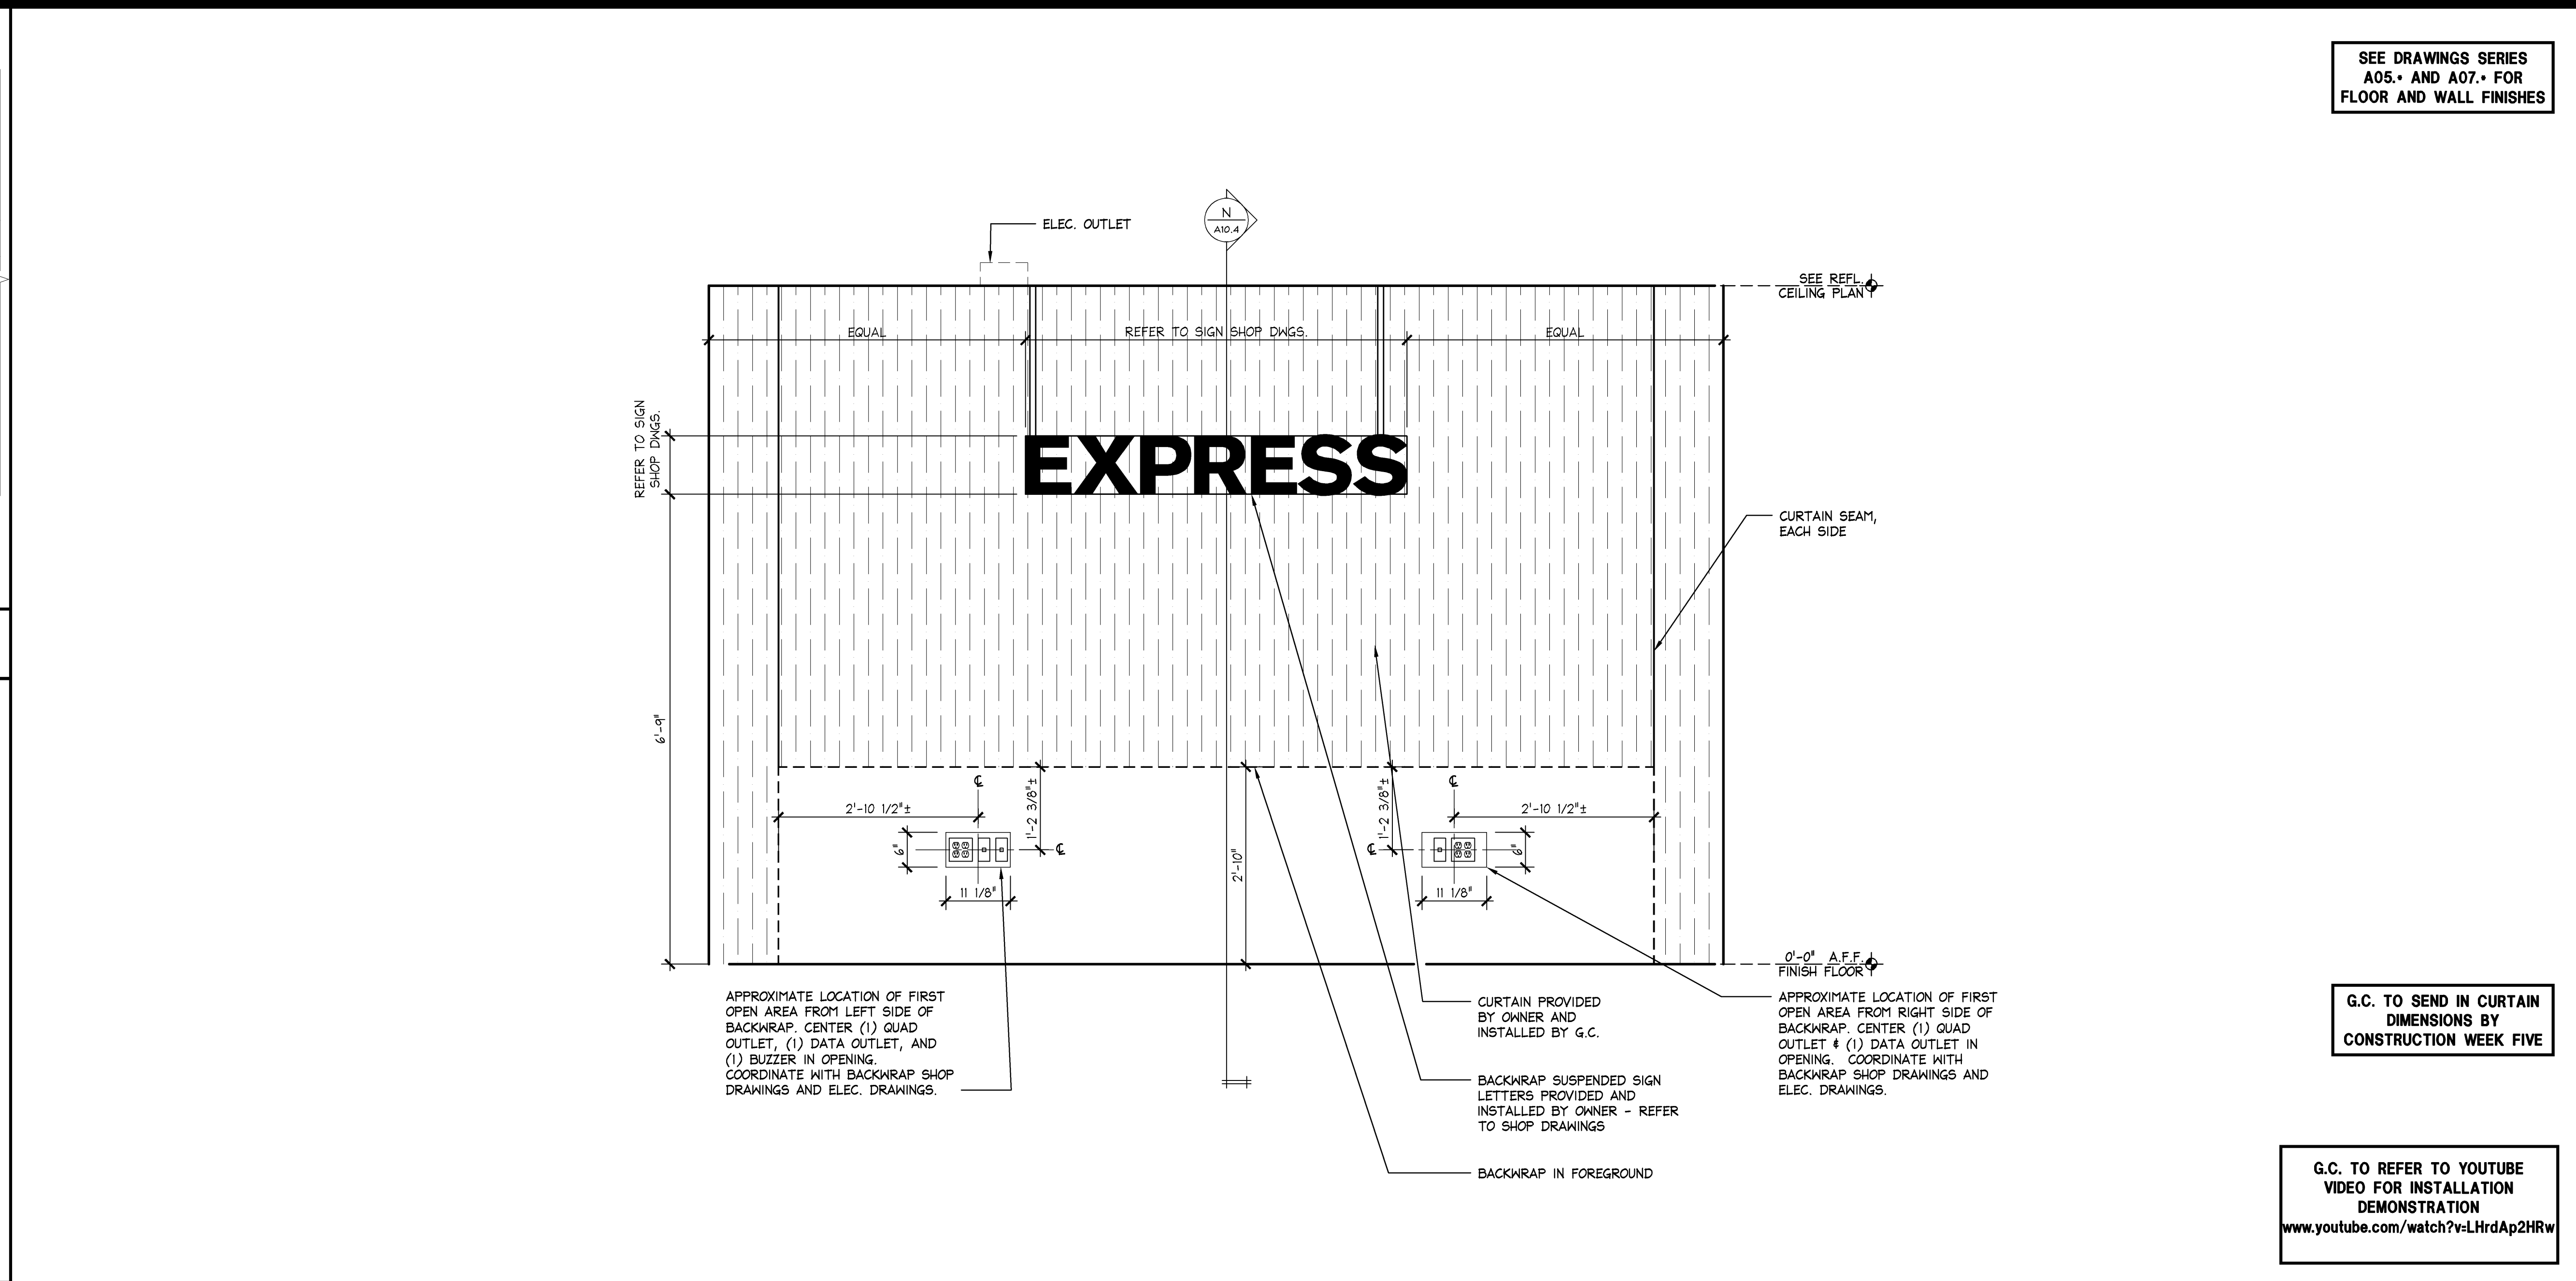

BACKWRAP ELEVATION

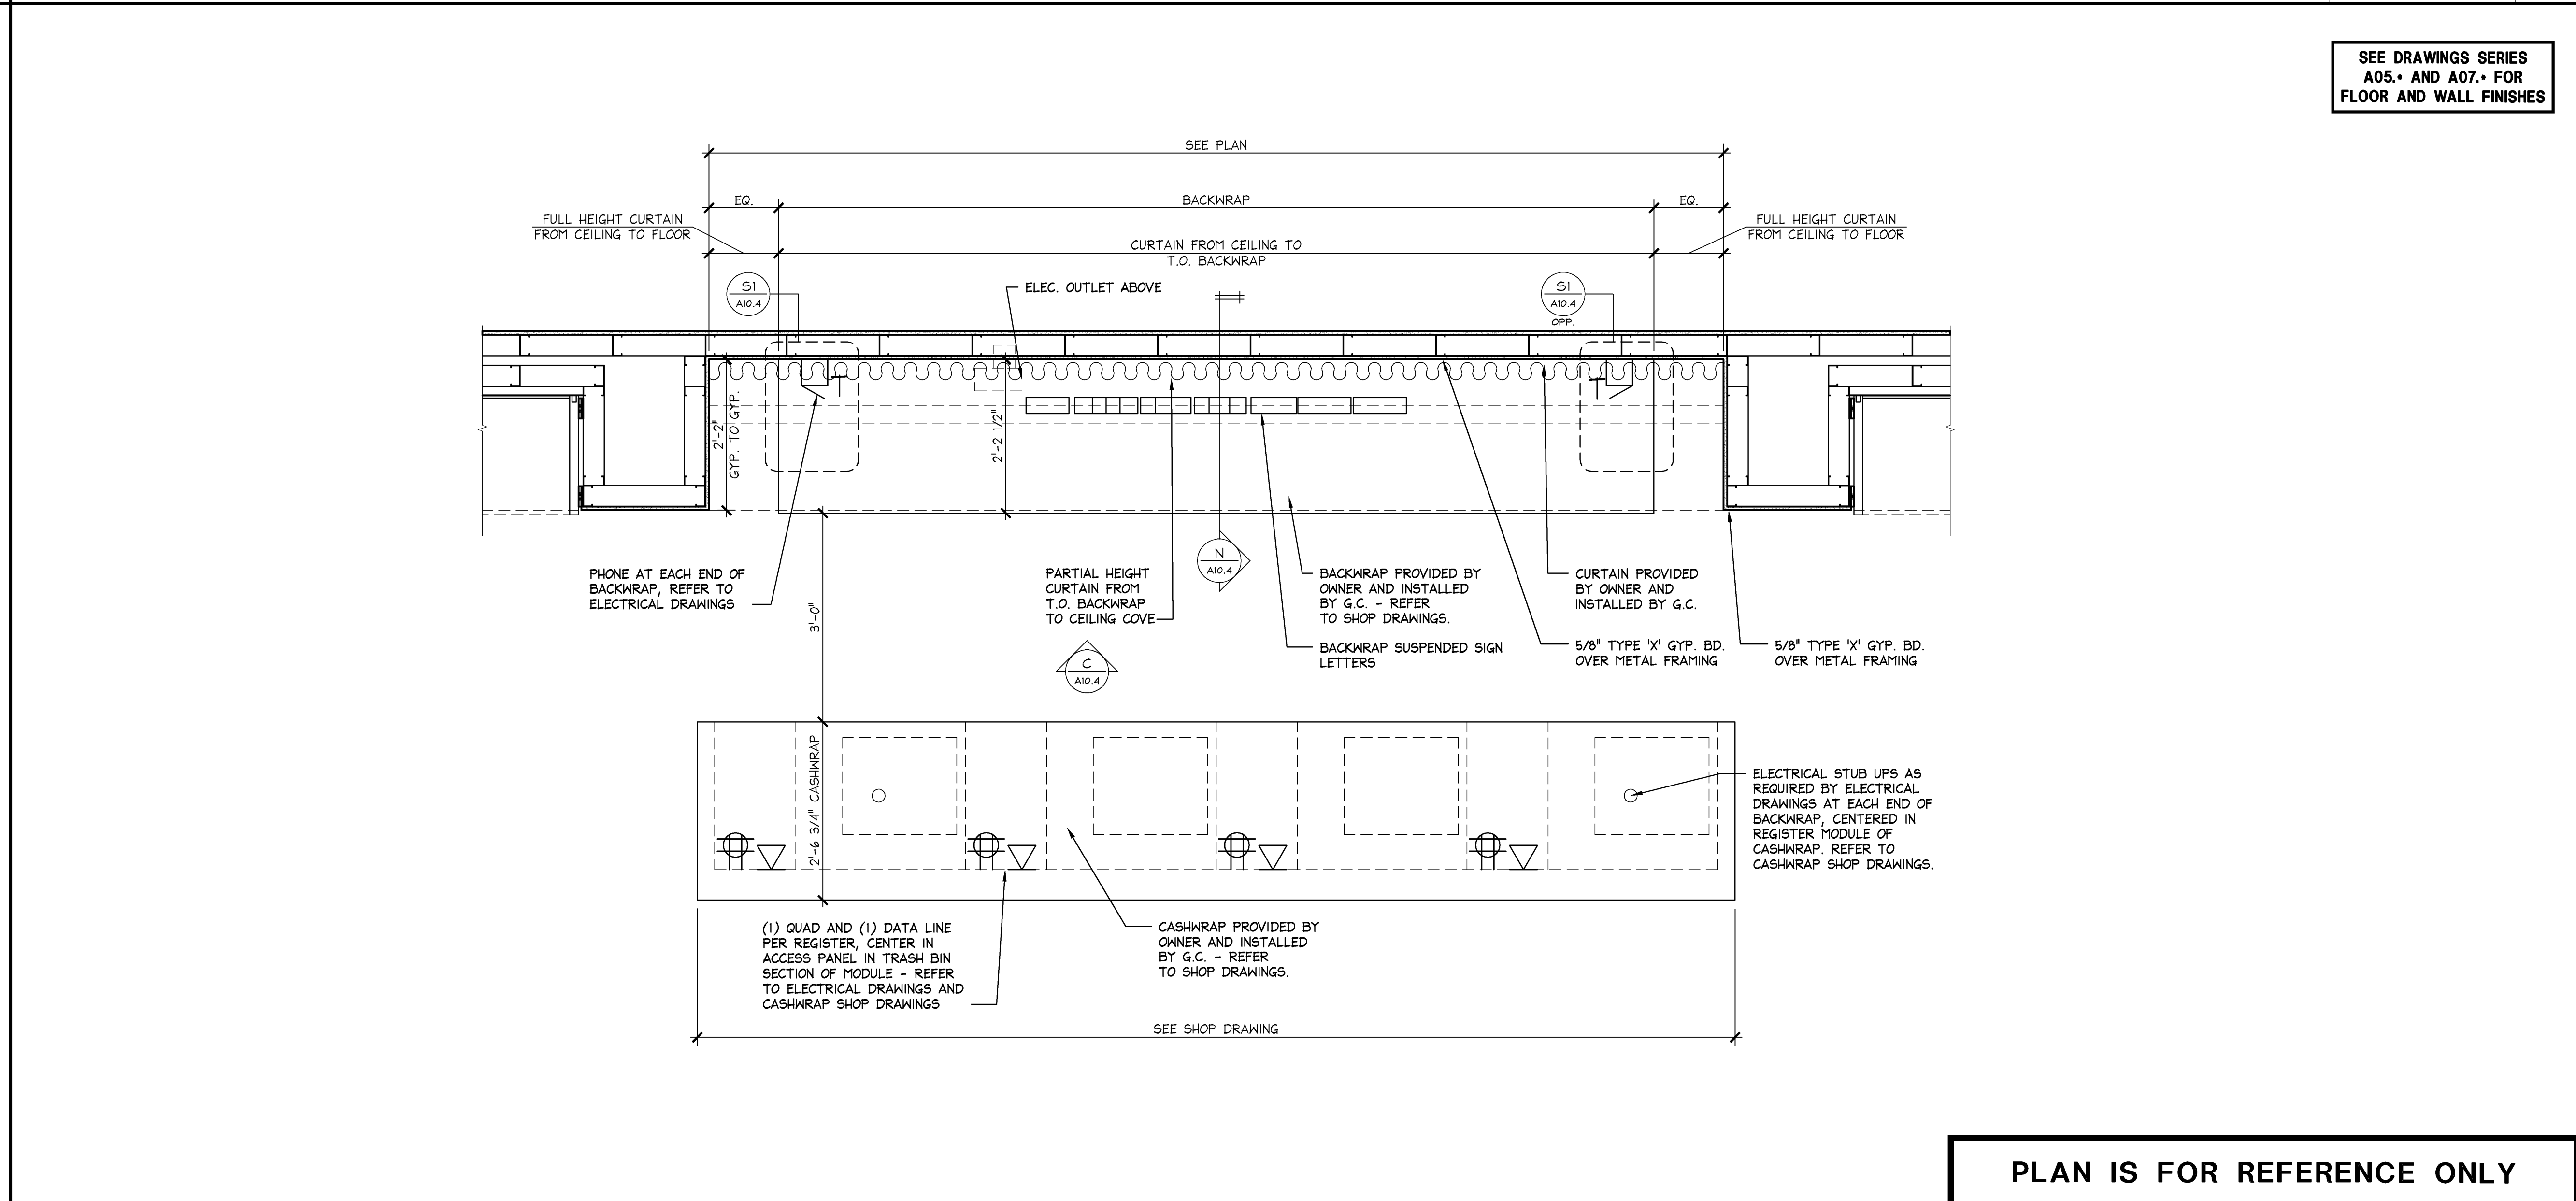

BACKWRAP PLAN

SEE DRAWINGS SERIES
A05. AND A07. FOR
FLOOR AND WALL FINISHES

G.C. TO SEND IN CURTAIN
DIMENSIONS BY
CONSTRUCTION WEEK FIVE

G.C. TO REFER TO YOUTUBE
VIDEO FOR INSTALLATION
DEMONSTRATION
www.youtube.com/watch?v=LHrdAp2HRw

3/4" = 1'-0"

SEE DRAWINGS SERIES
A05. AND A07. FOR
FLOOR AND WALL FINISHES

PLAN IS FOR REFERENCE ONLY

FOR EXACT BACKWRAP AND CASHWRAP CONFIGURATIONS, REFER TO THE 'CONSTRUCTION
FLOOR PLAN' AND VENDOR SHOP DRAWINGS ON VIRTUAL PREMISE. COORDINATE W/
ELECTRICAL DRAWINGS.

EXPRESS
EXPRESS FASHION OPERATIONS, LLC
d/b/a STORE DESIGN & CONSTRUCTION
1 Express Drive Columbus, Ohio 43230
Telephone: 614.474.4001 Express.com

712
G.C. TO REFER TO YOUTUBE
VIDEO FOR INSTALLATION
DEMONSTRATION
www.youtube.com/watch?v=LHrdAp2HRw

PROJECT INFORMATION:
EXPRESS
SPRINGFIELD TOWN CENTER
884 C.C. O.C. 6847
SPRINGFIELD, VA 22150
NEW PACKAGE: 94869 J/A/E PROJECT #:
DESIGN TYPE: ESD&C PROJECT #:

REVISIONS:	DATE:
1	03/13/14
2	04/09/14
3	05/06/14

SHREMSHOCK
Shremshock Architects, Inc.
6108 S. Salsbery Rd. Westerville, OH 43081
1: 614 545 4550 1: 614 545 4555 1: shremshock.com
Gerald S. Shremshock, Architect
Timothy J. Shremshock, Architect

ELITE CONSTRUCTION GROUP
LAKE JACKSON, TX
PHONE: 979-283-0712
NOTE: THESE PRINTS HAVE BEEN
REDUCED BY 50 PERCENT SCALE
SECTION OF WHAT IS
NOTED ON PLANS

DATE ISSUED: 02/14/2014
DESIGNED BY: JJB
DRAWN BY: AEM
CHECKED BY: KMM

BACKWRAP
WALL DETAILS

DRAWING NUMBER:
A10.4