


NOT USED

NOT USED

NOT USED

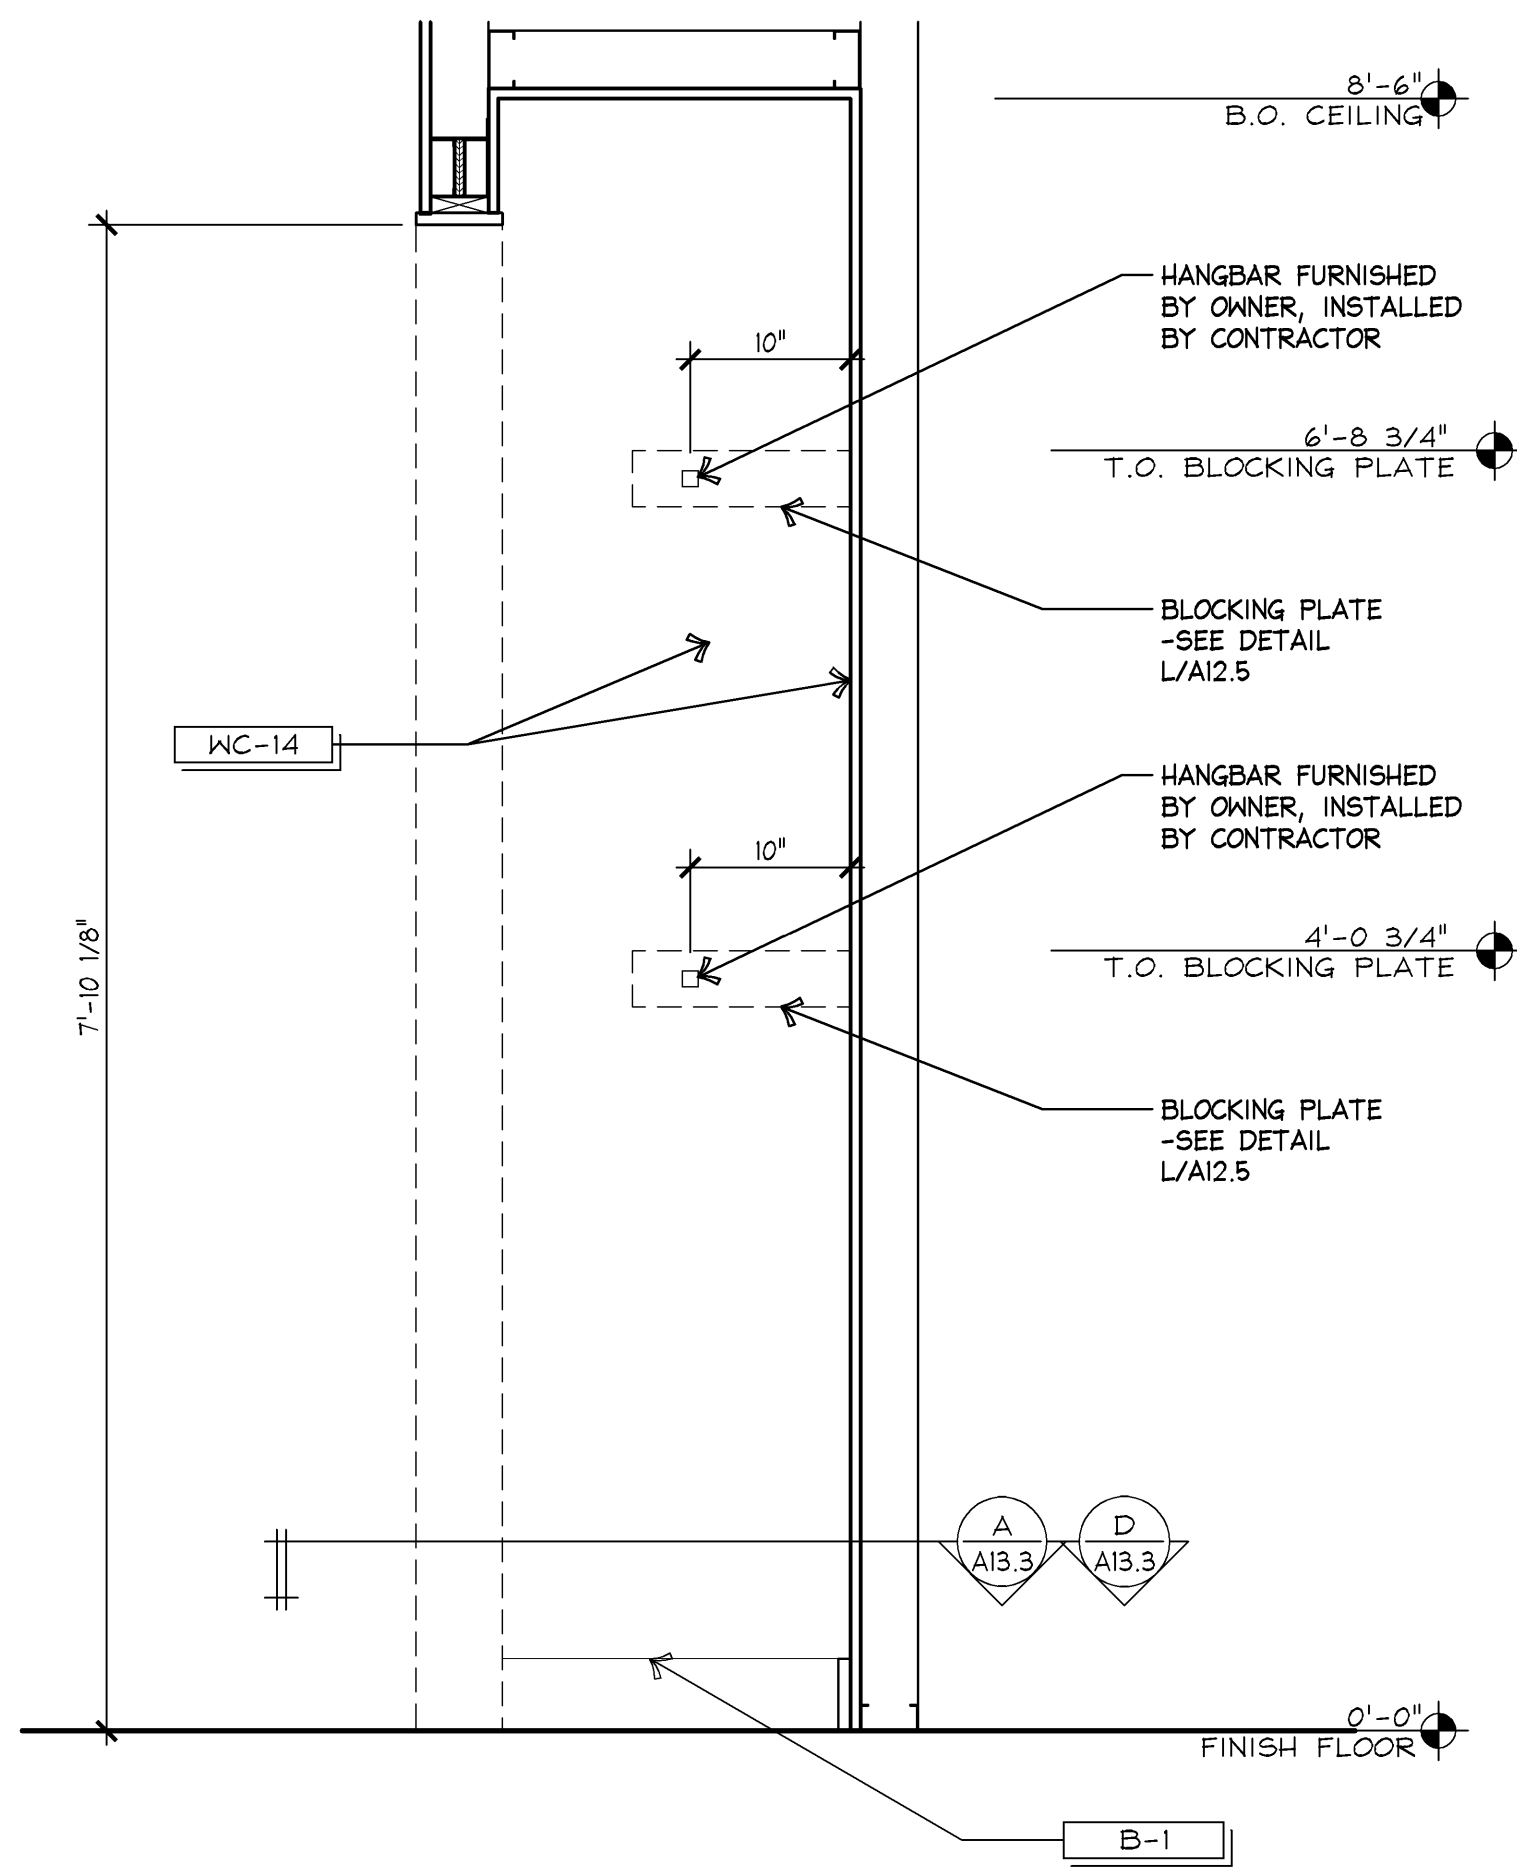


GO-BACK NICHE - SECTION

1"=1'-0"

NICHE - JAMB DETAIL

6"=1'-0"

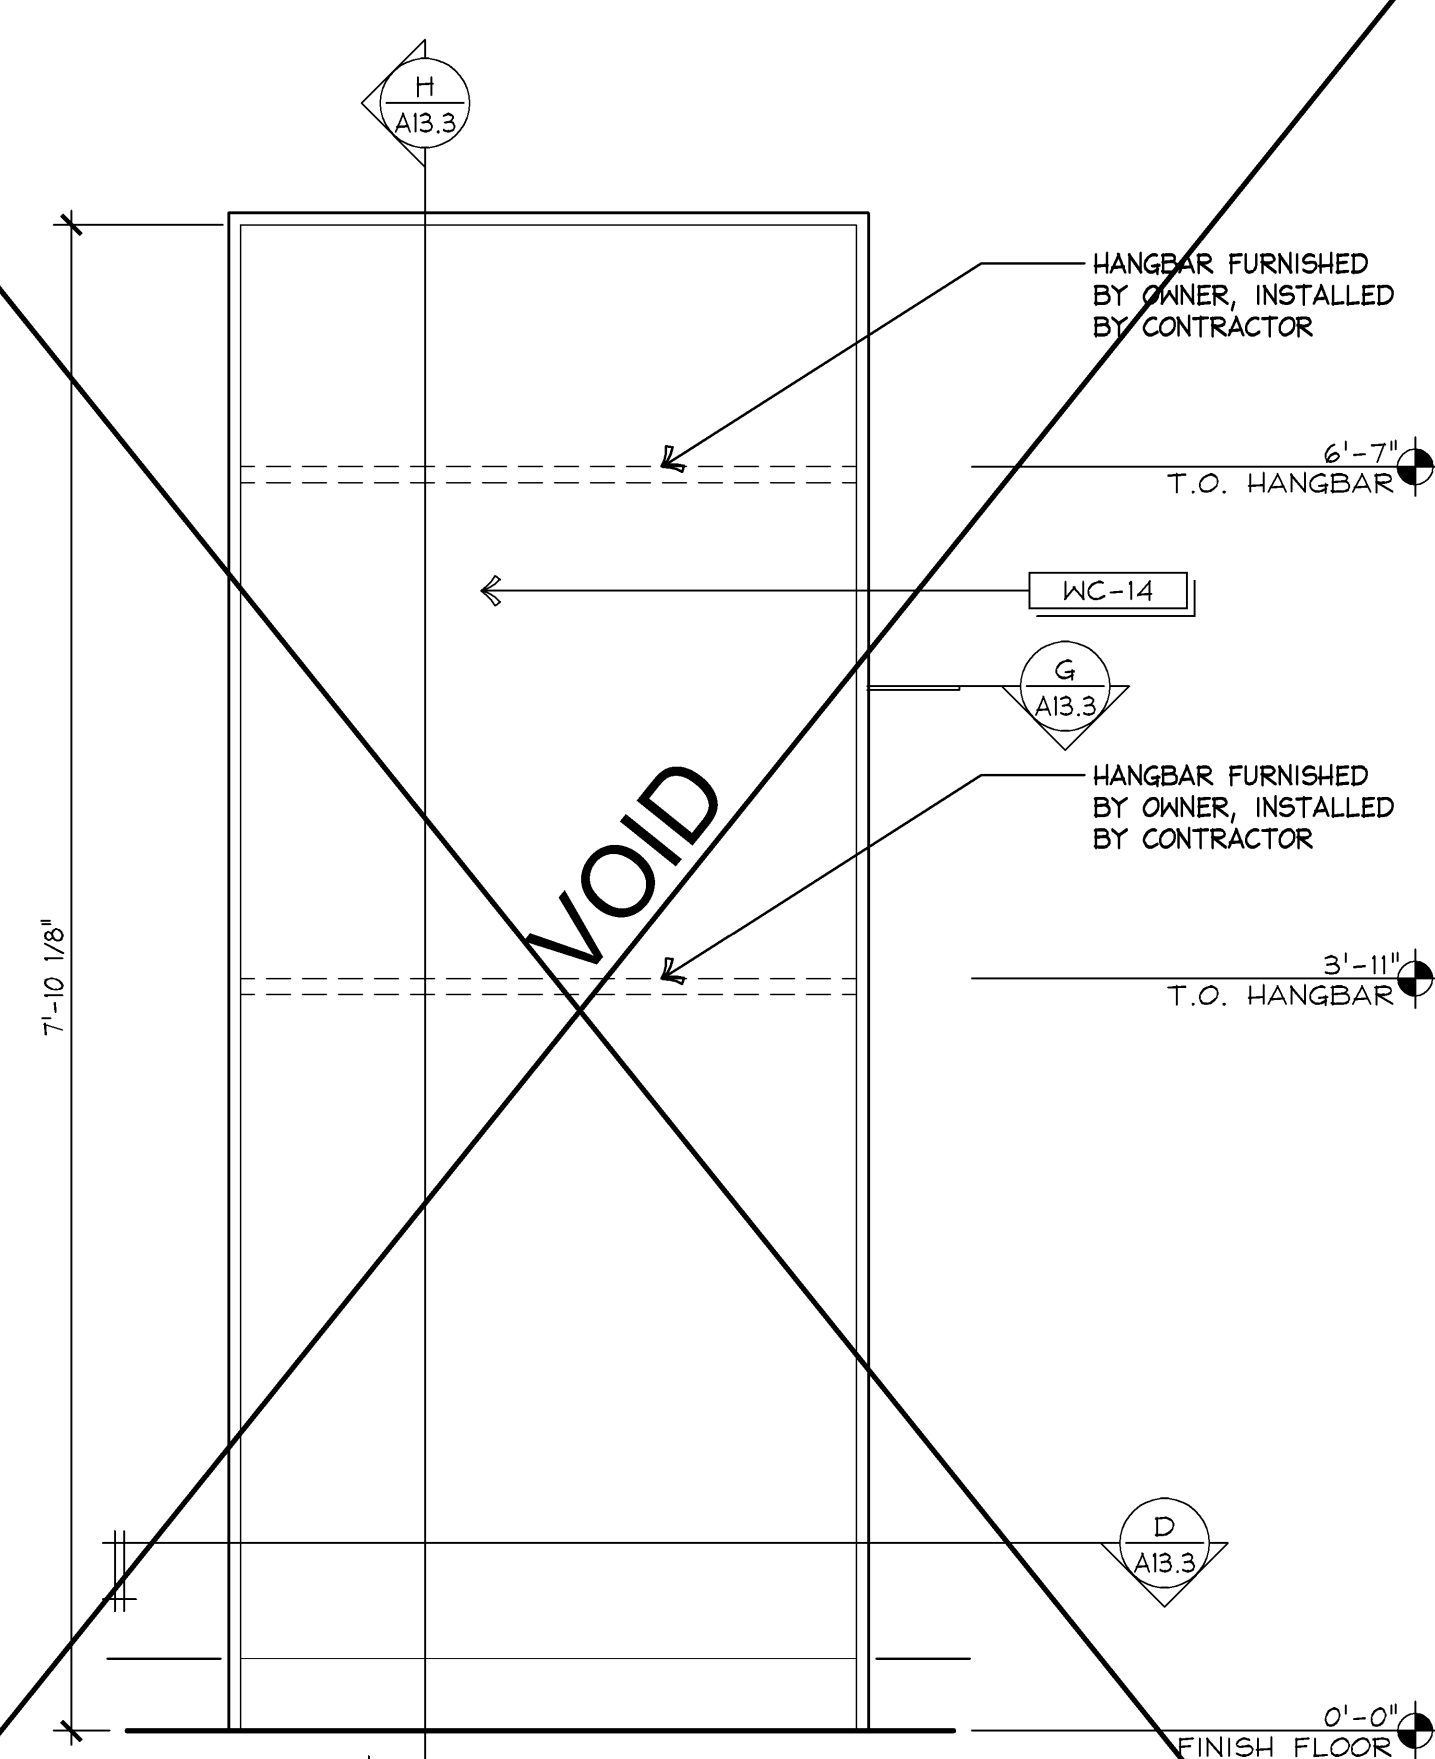


GO-BACK NICHE 2 - FRONT ELEVATION

1"=1'-0"

GO-BACK NICHE 2 - PLAN

1"=1'-0"



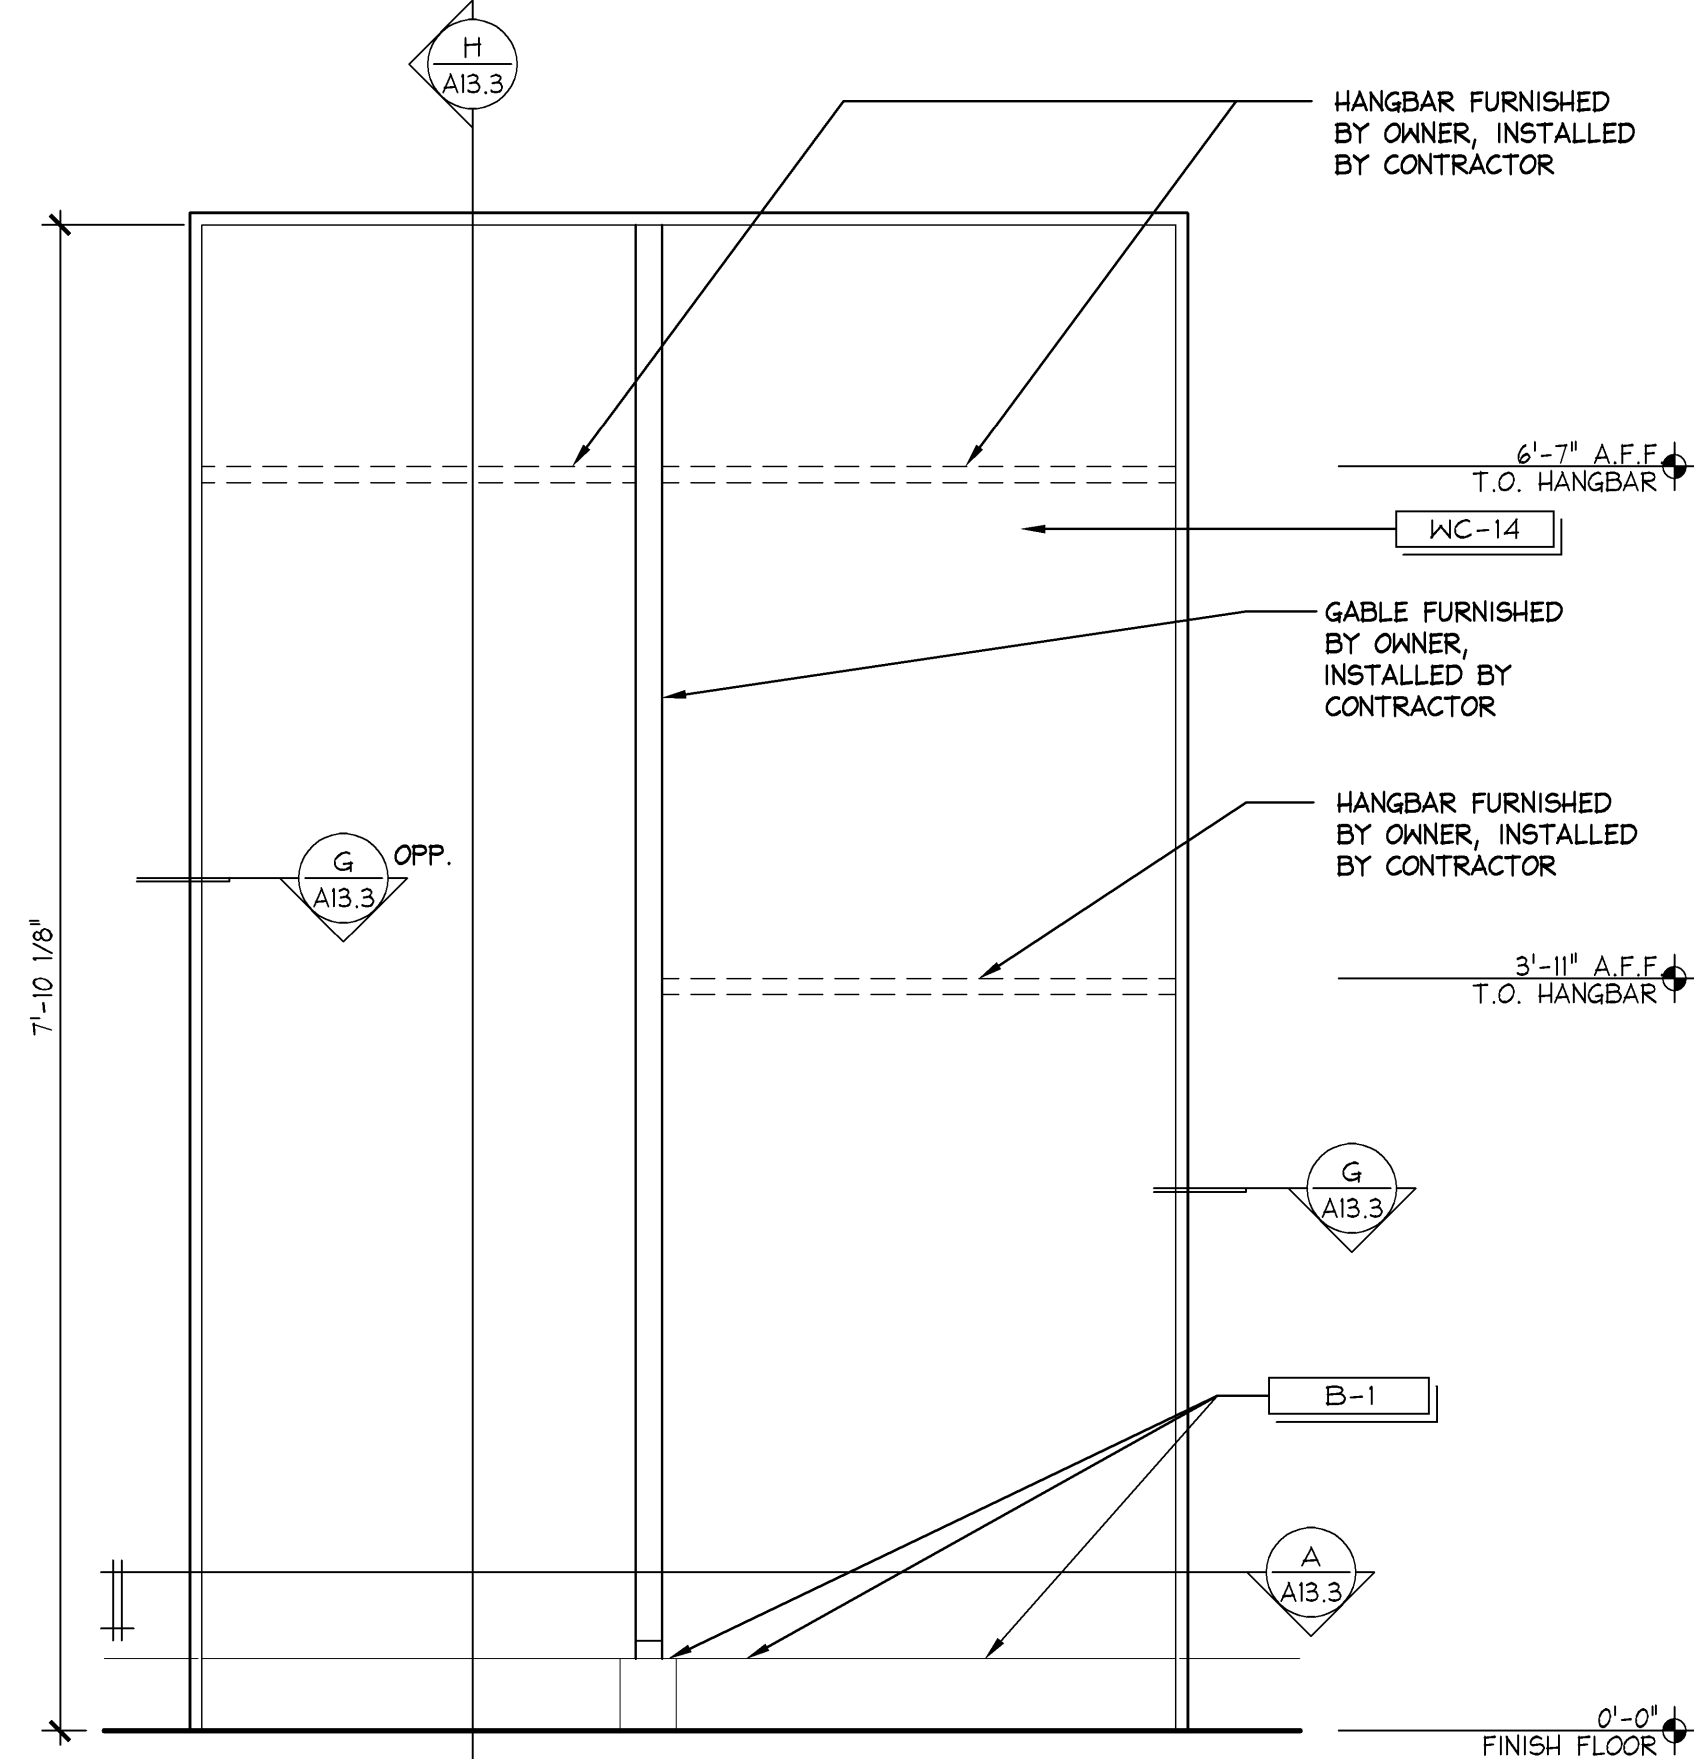


GO-BACK NICHE 1 - FRONT ELEVATION

1"=1'-0"

GO-BACK NICHE 1 - PLAN

1"=1'-0"

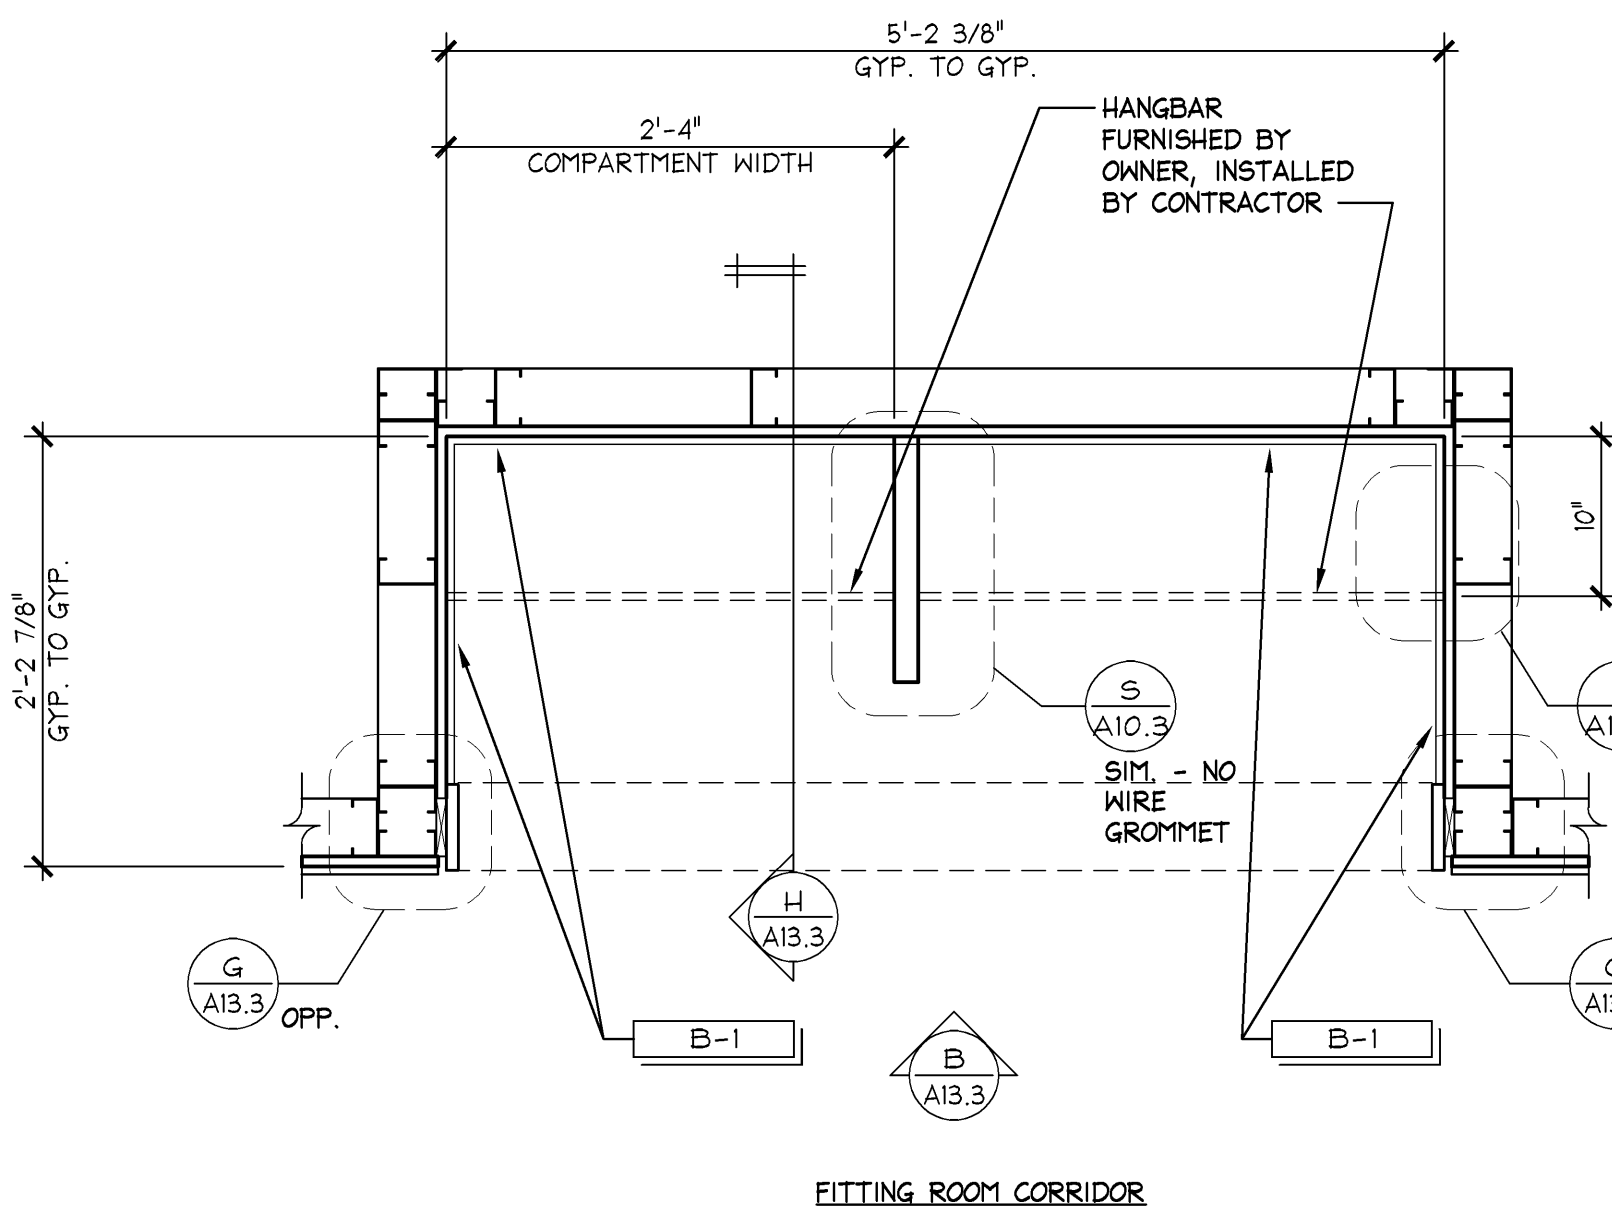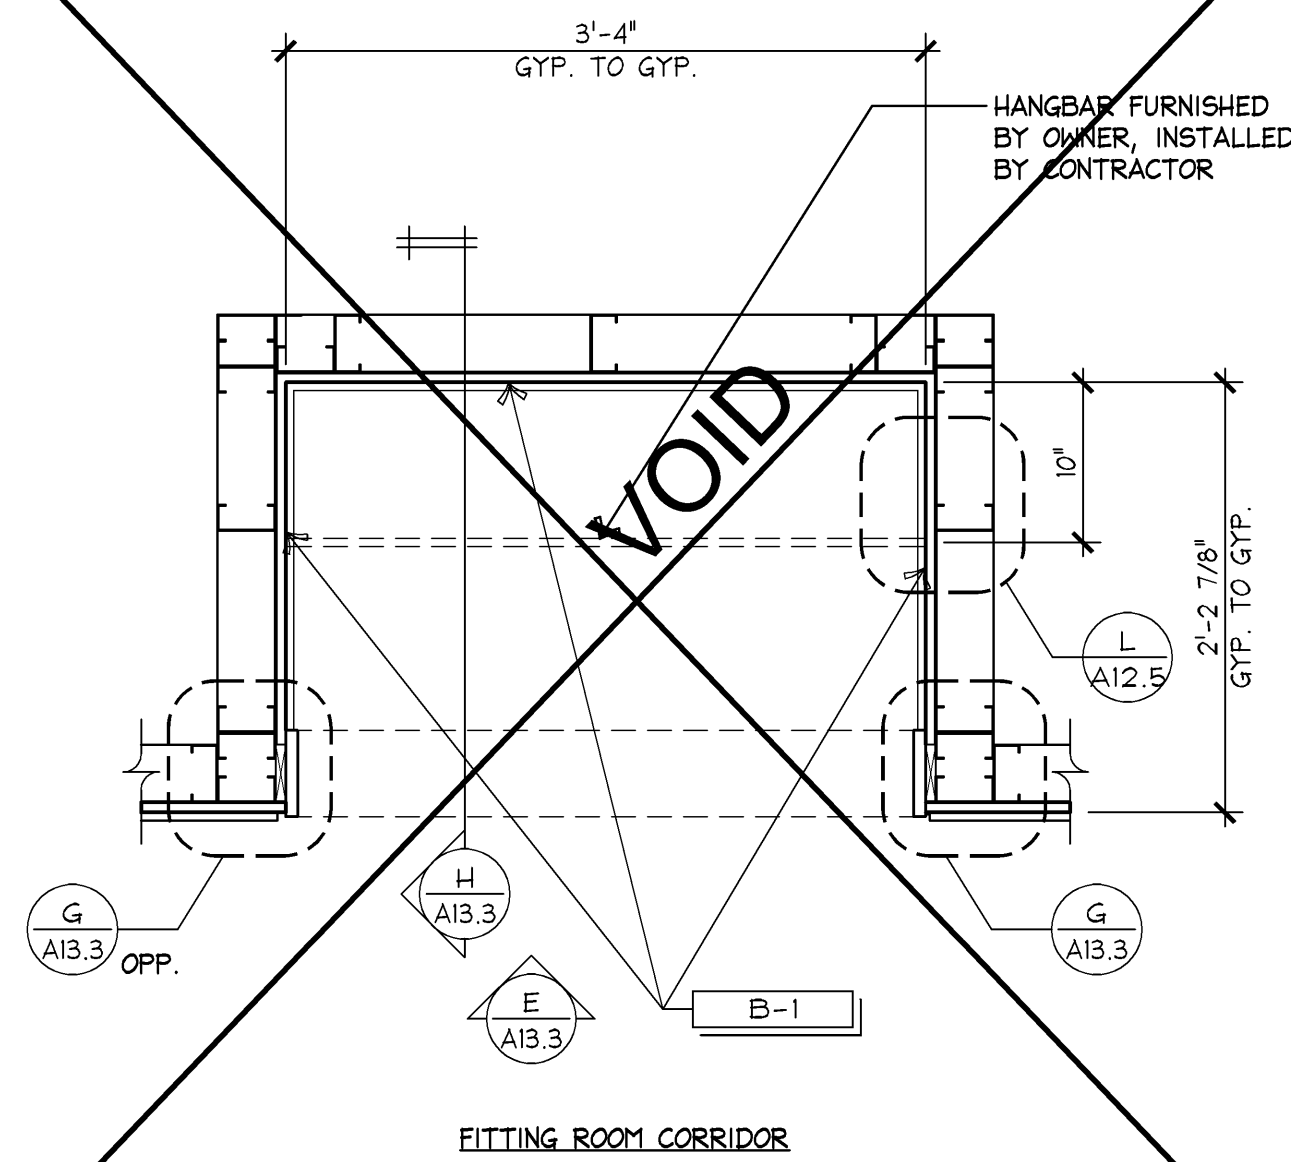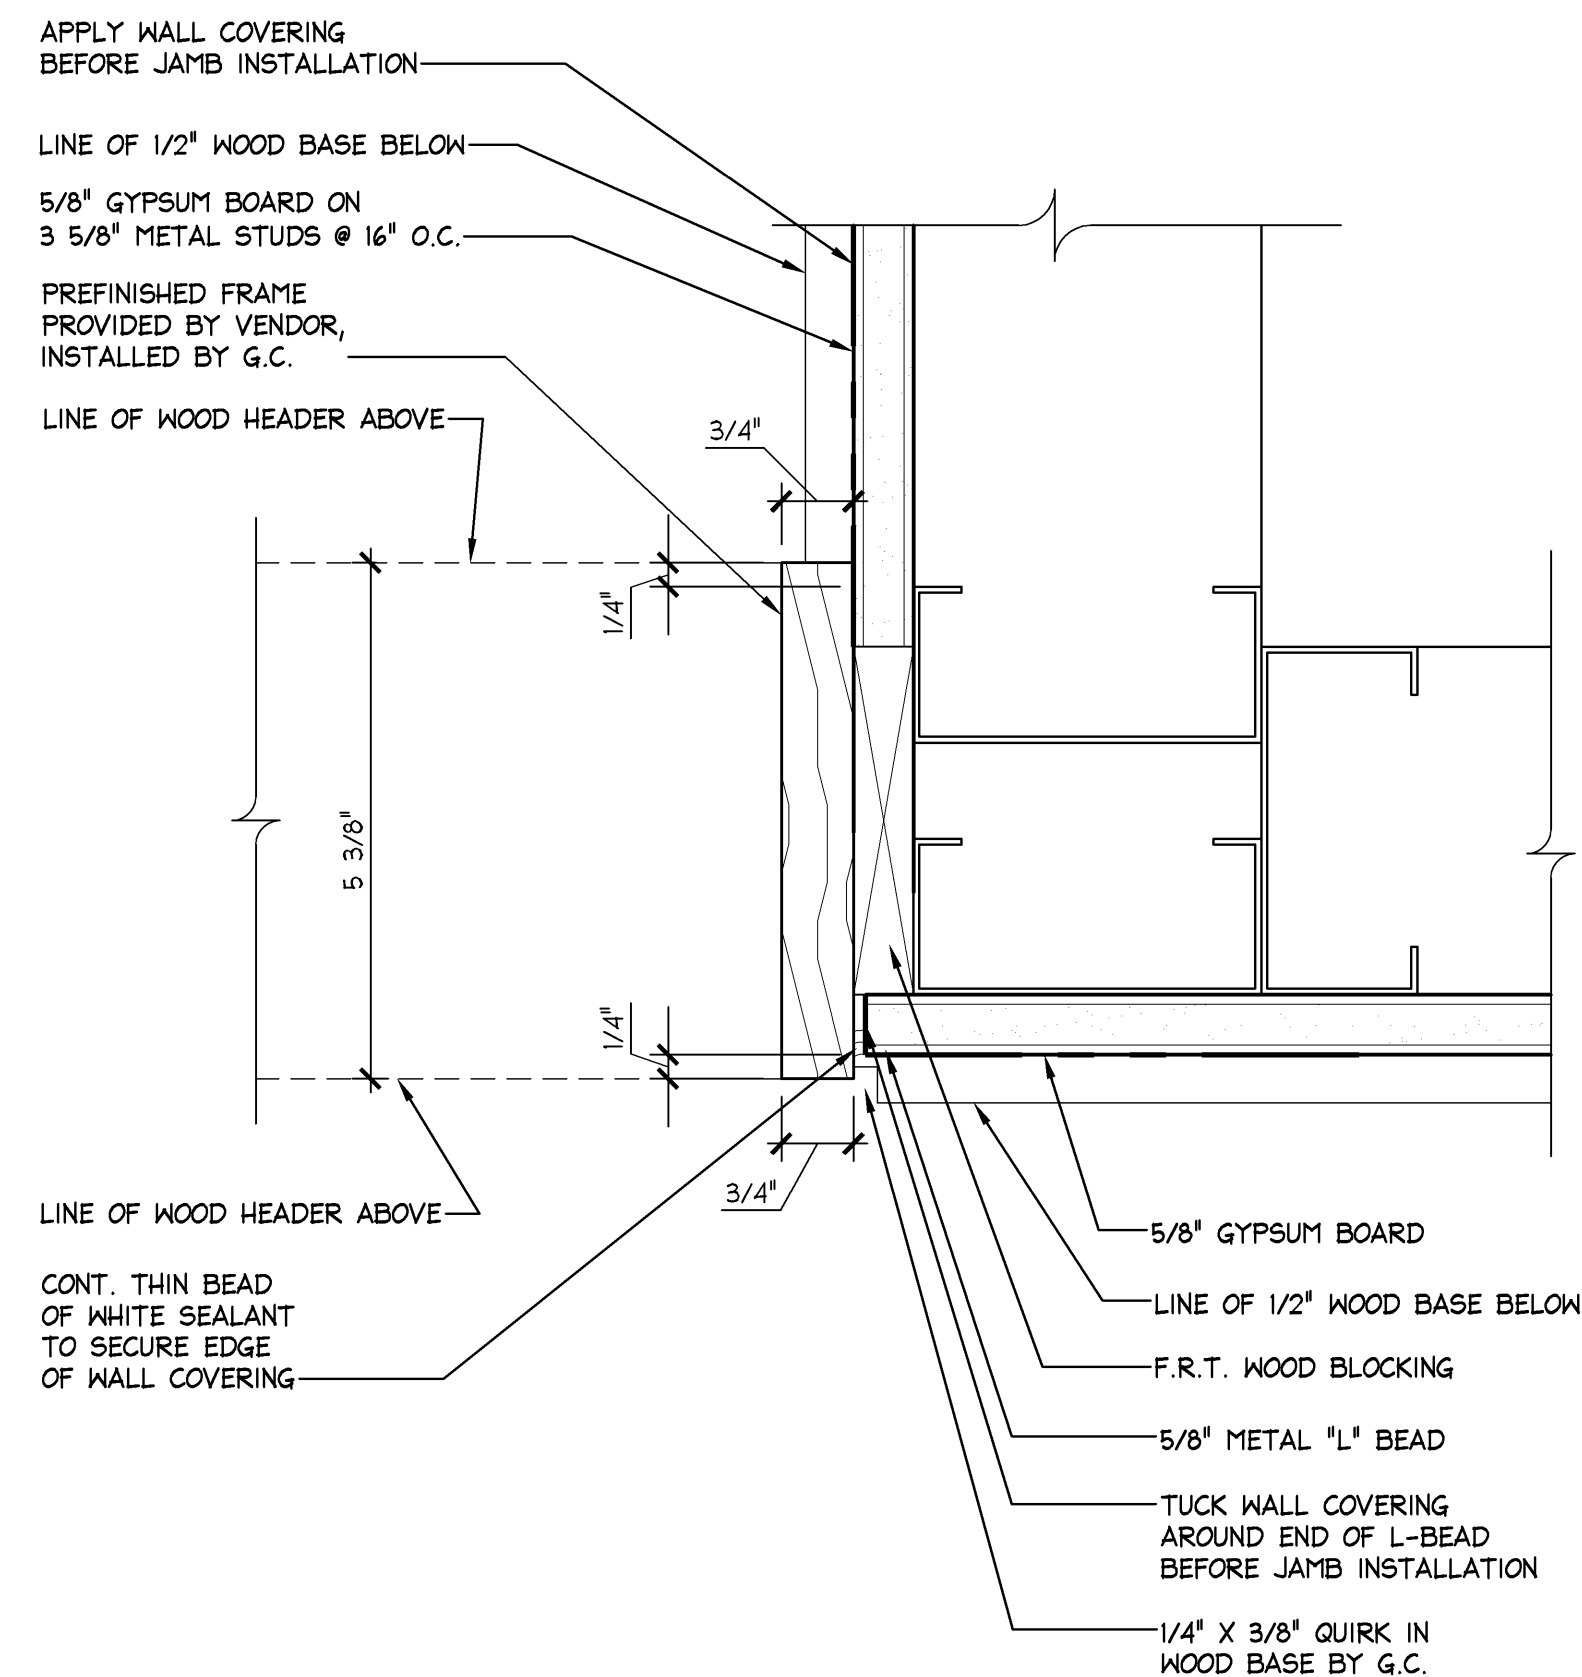

EXPRESS  
SPRINGFIELD TOWN CENTER  
8847 SPRINGFIELD MALL  
SPRINGFIELD, VA 22150

PROJECT INFORMATION:

REVISIONS:	DATE:
1	03/13/14
2	04/09/14
3	05/06/14

SHREMSHOCK  
Shremshock Architects, Inc.  
6138 S. Sandway Rd., Westerville, OH 43081  
T: 614.545.4550 F: 614.545.4551 shremshock.com  
Gerald S. Shremshock, Architect  
Timothy J. Shremshock, Architect

ELITE CONSTRUCTION GROUP  
LAKE JACKSON, TX  
PHONE: 979-283-0712  
NOTE: THESE PRINTS HAVE BEEN  
REDUCED BY 50 PERCENT SCALE  
WILL BE 50 PERCENT OF WHAT IS  
NOTED ON PLANS

DATE ISSUED: 02/14/2014  
DESIGNED BY: JJB  
DRAWN BY: AKM  
CHECKED BY: KMM

GO-BACK  
NICHE

DRAWING NUMBER:  
A13.3

712

EXPRESS  
EXPRESS FASHION OPERATIONS, LLC  
d/b/a STORE DESIGN & CONSTRUCTION  
1 Express Drive Columbus, Ohio 43230  
Telephone: 614.474.4001 Express.com

NEW PACKAGE: PKG. B  
DG GENERATION: FALL 2014  
94869 A/E PROJECT #: 130832