


MUSIC AND IP CAMERA WALL CABINET MOUNTING DETAIL

1" ± 1'-0"

05D-A1401-800-DET.L

S

09.09.13

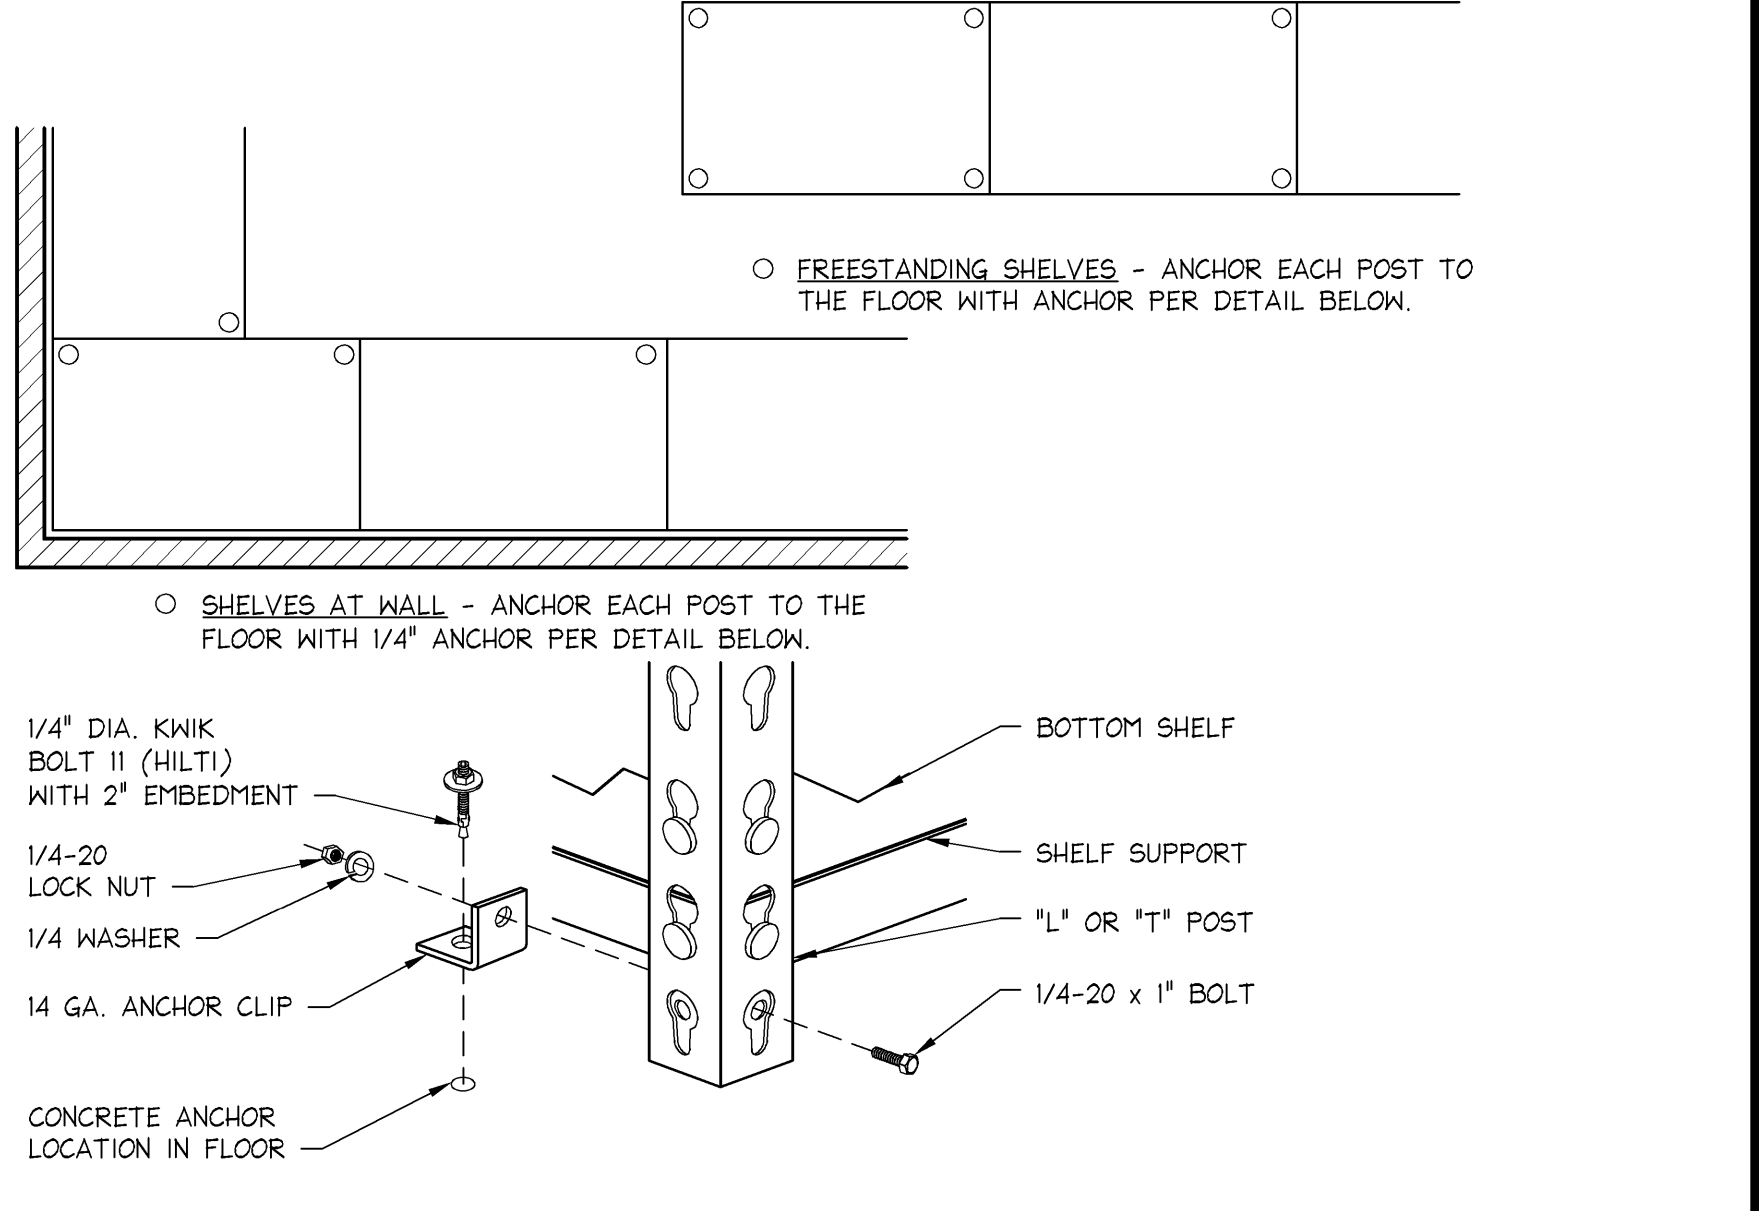


RIVET RACK - ANCHOR DETAIL

3" ± 1'-0"

05D-A1401-M00-DET.L

M

09.09.13

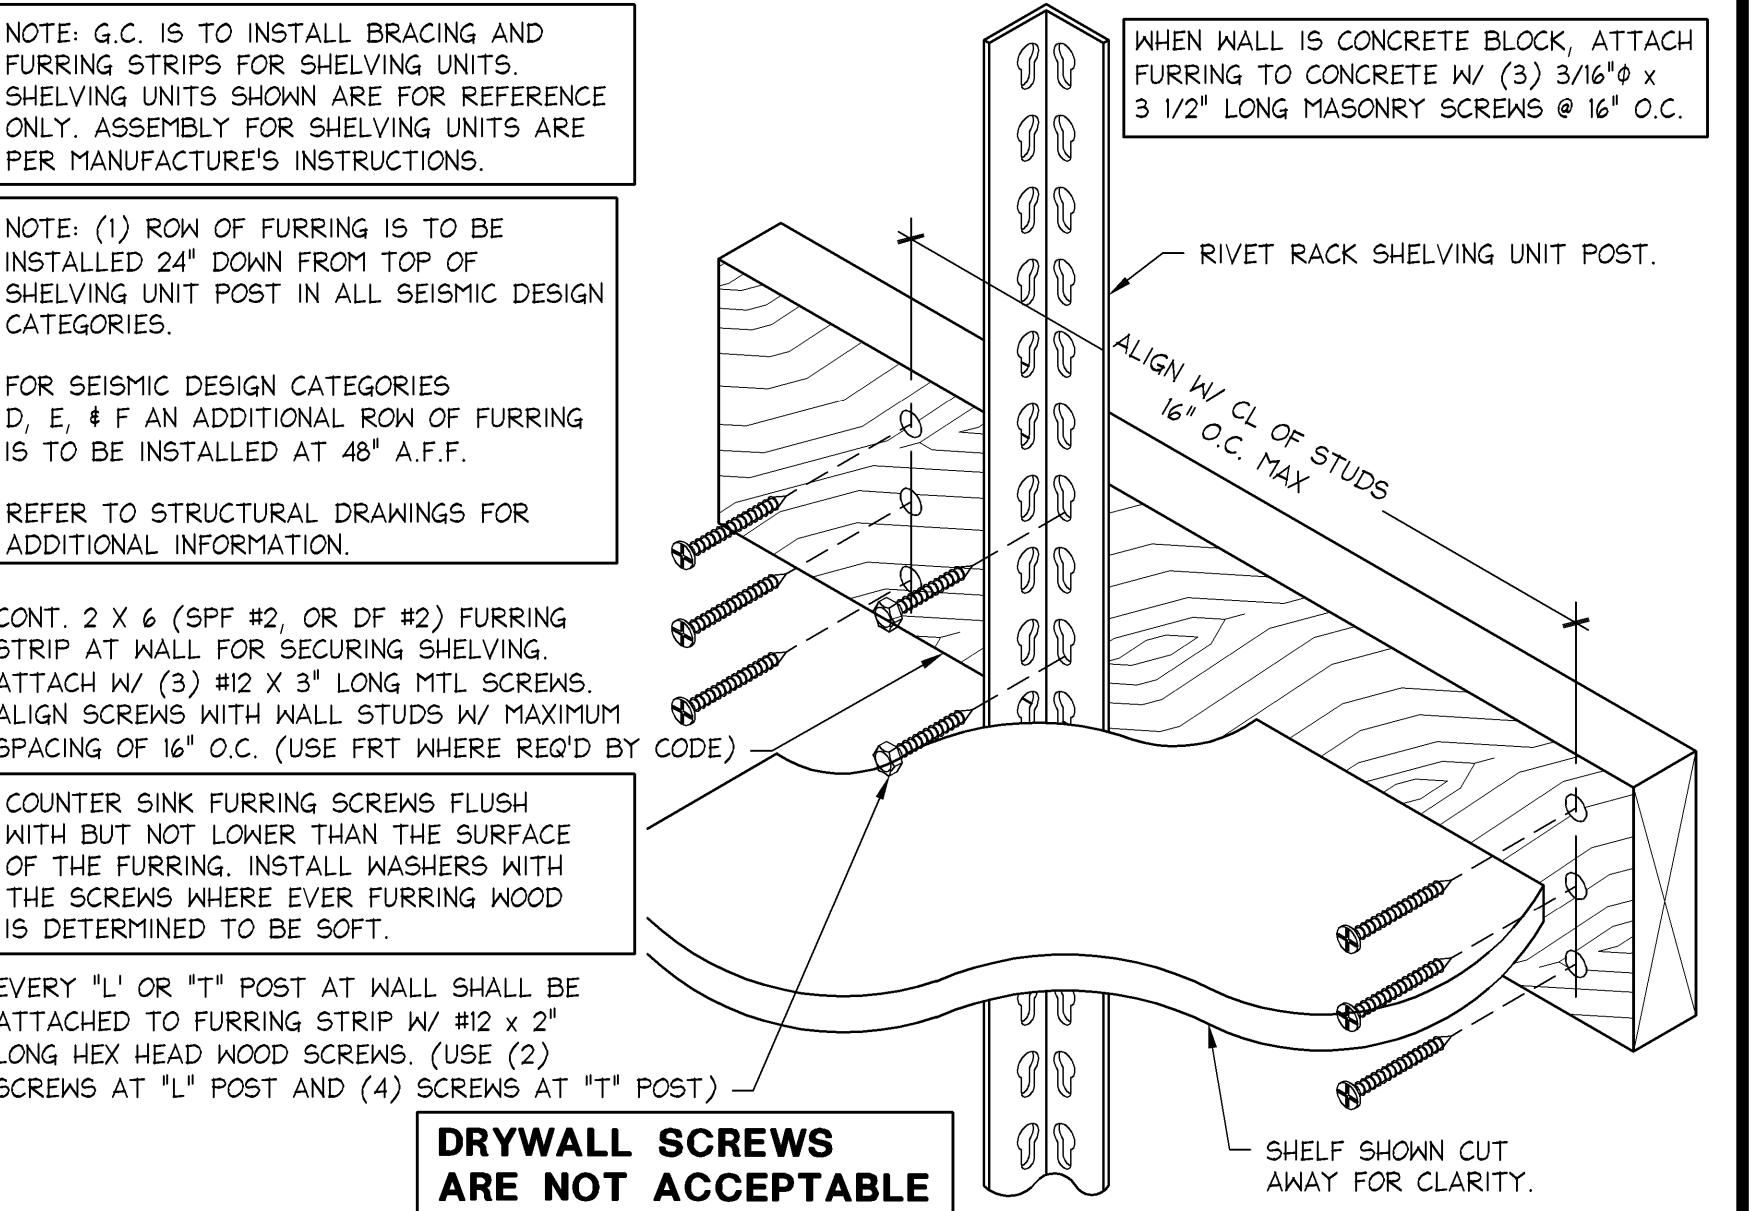


RIVET RACK - FURRING ATTACHMENT

3" ± 1'-0"

05D-A1401-H00-DET.L

H

09.09.13

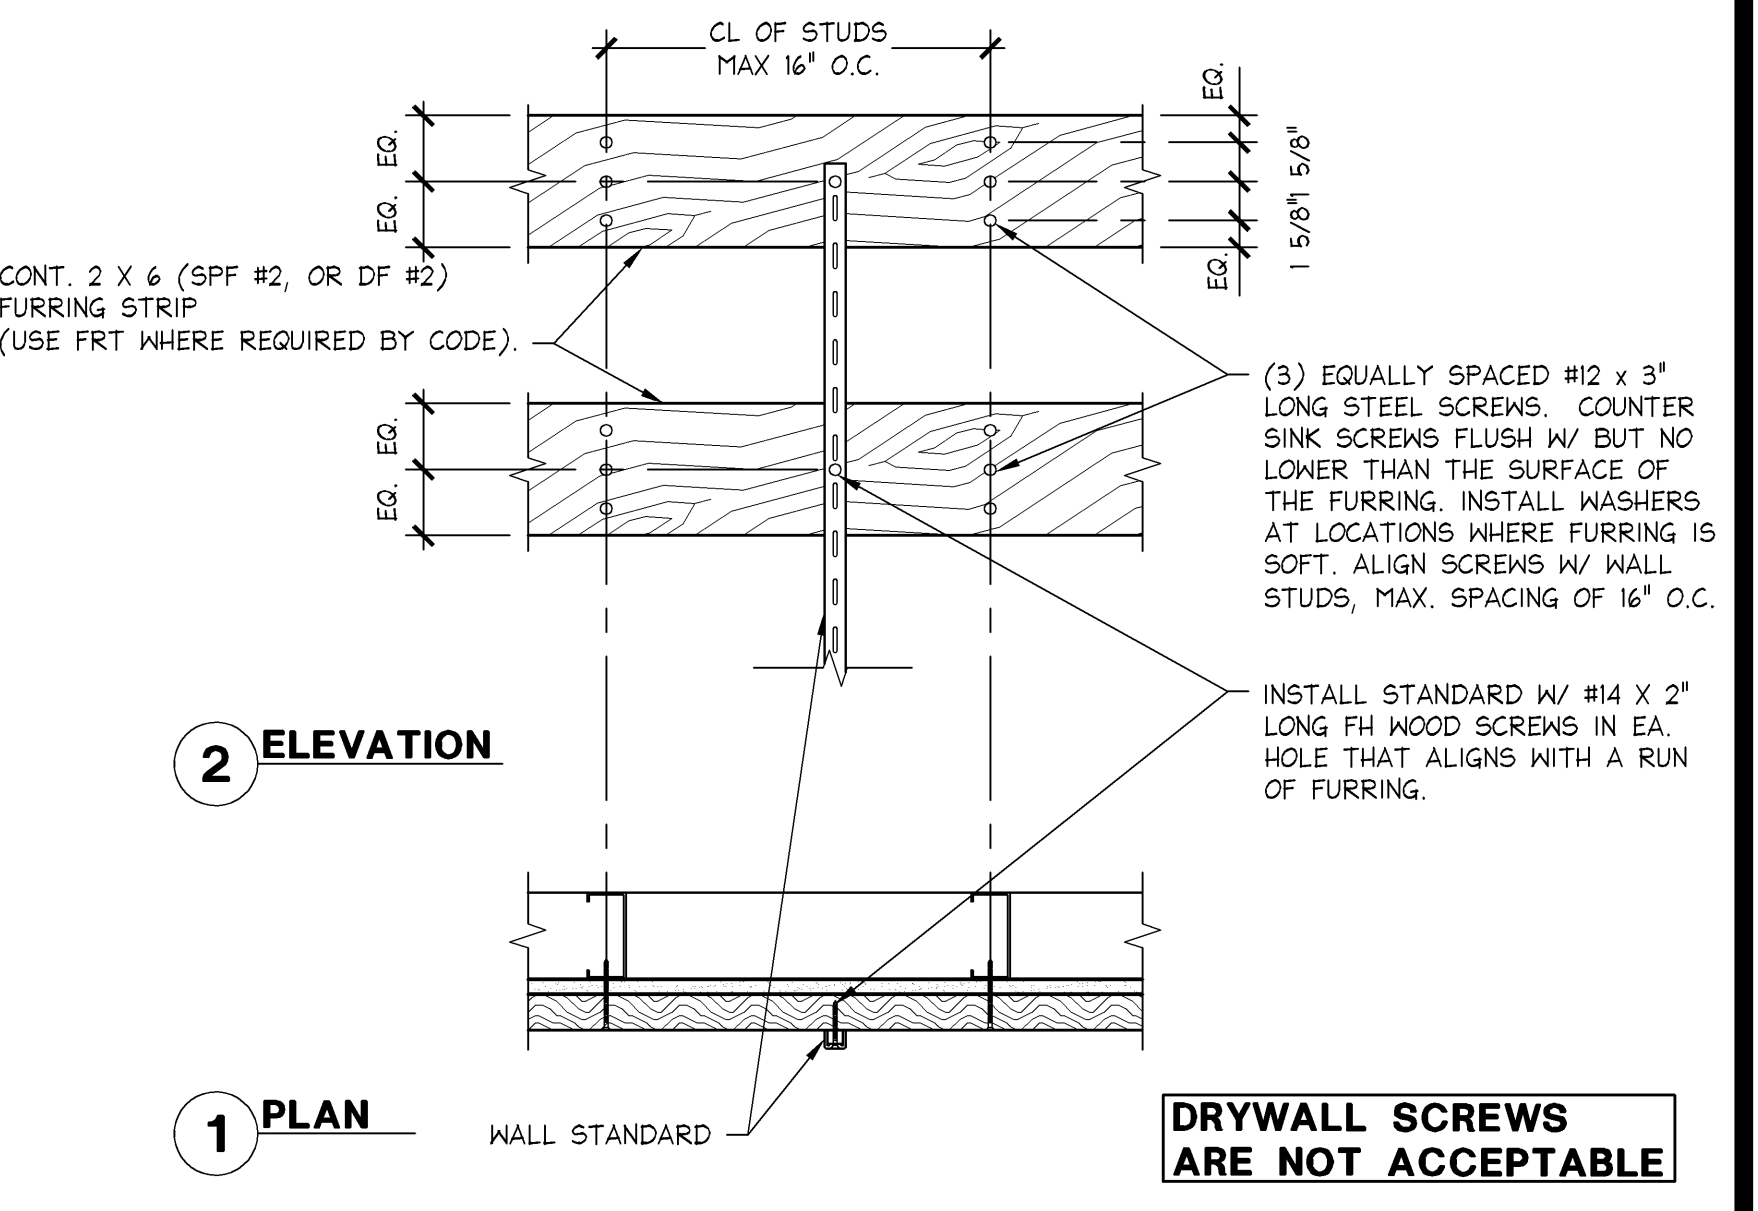



WALL MOUNTED SHELVING FURRING ATTACHMENT DETAIL

1 1/2" ± 1'-0"


05D-A1401-D00-DET.L

D

09.09.13

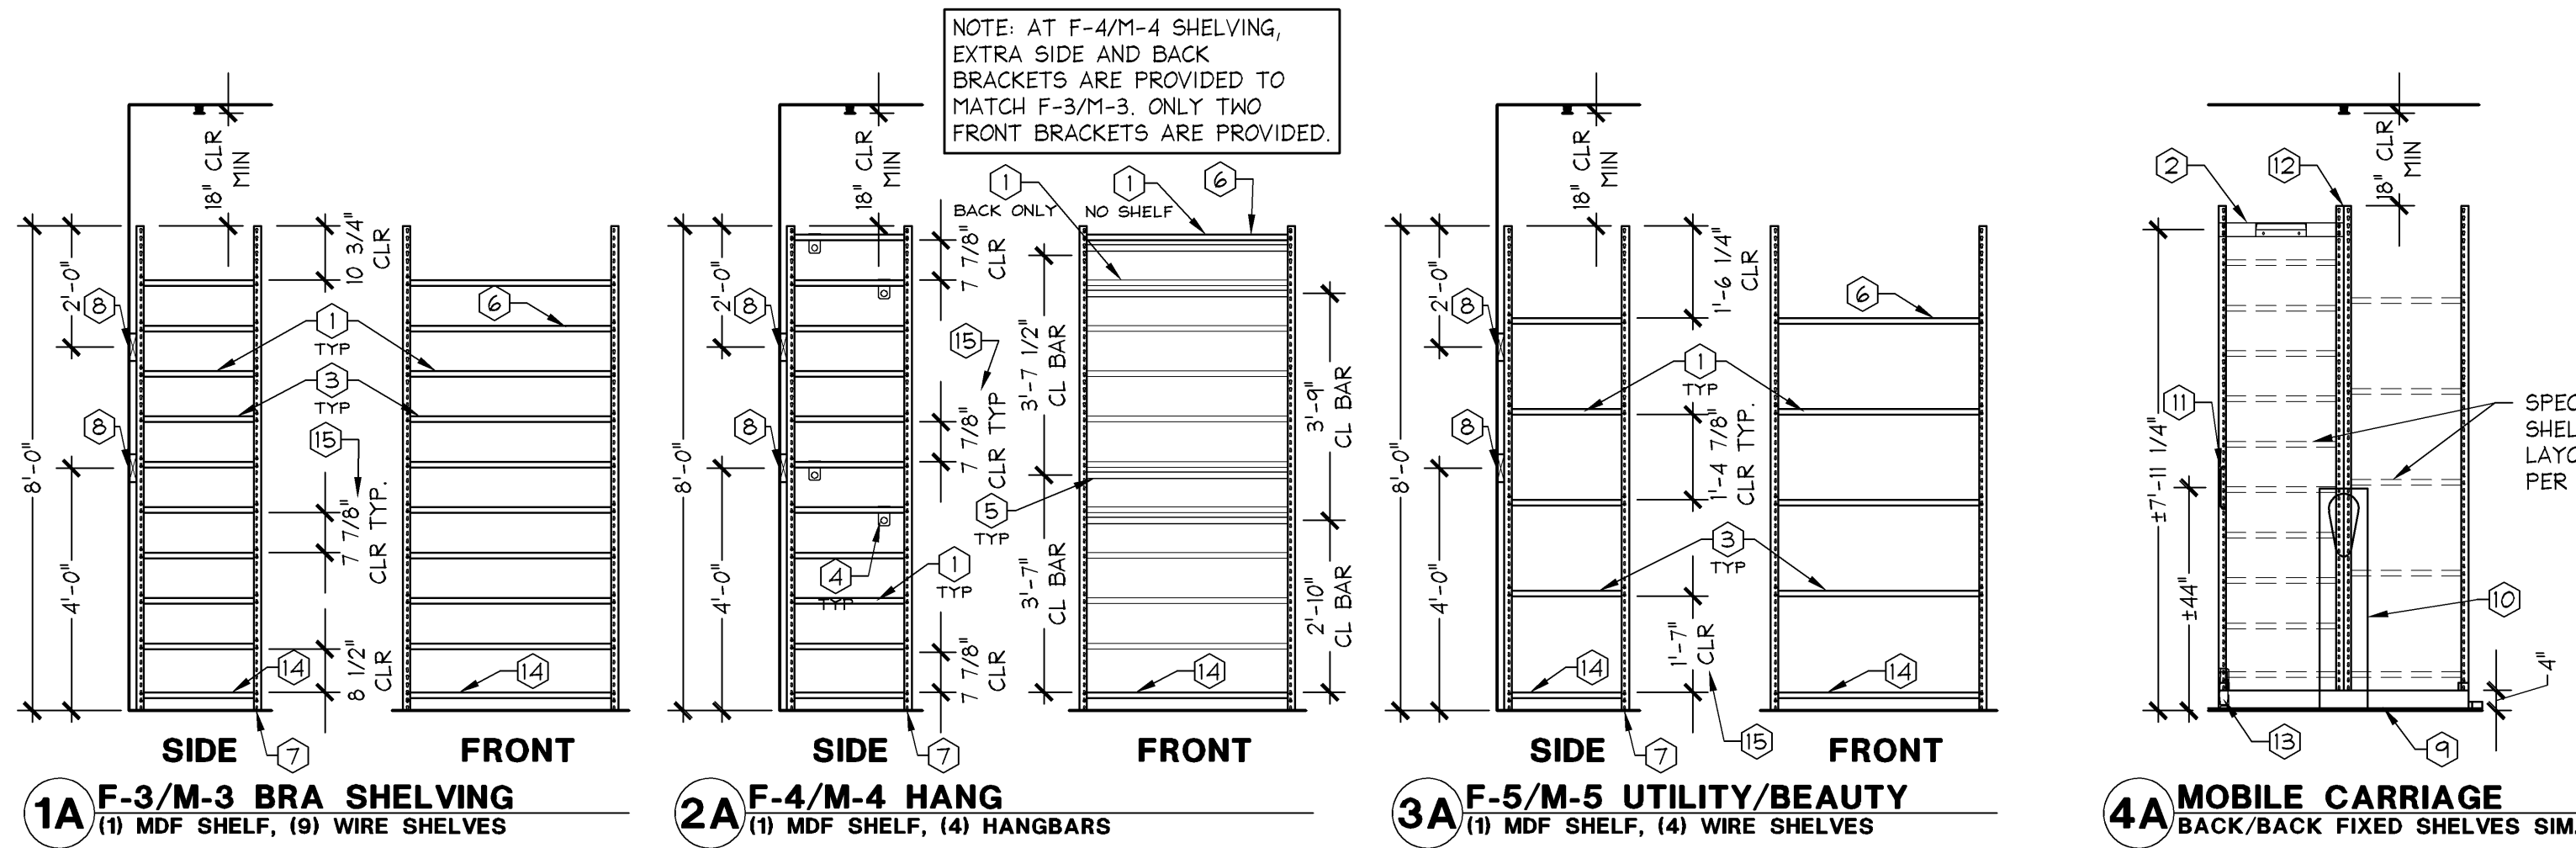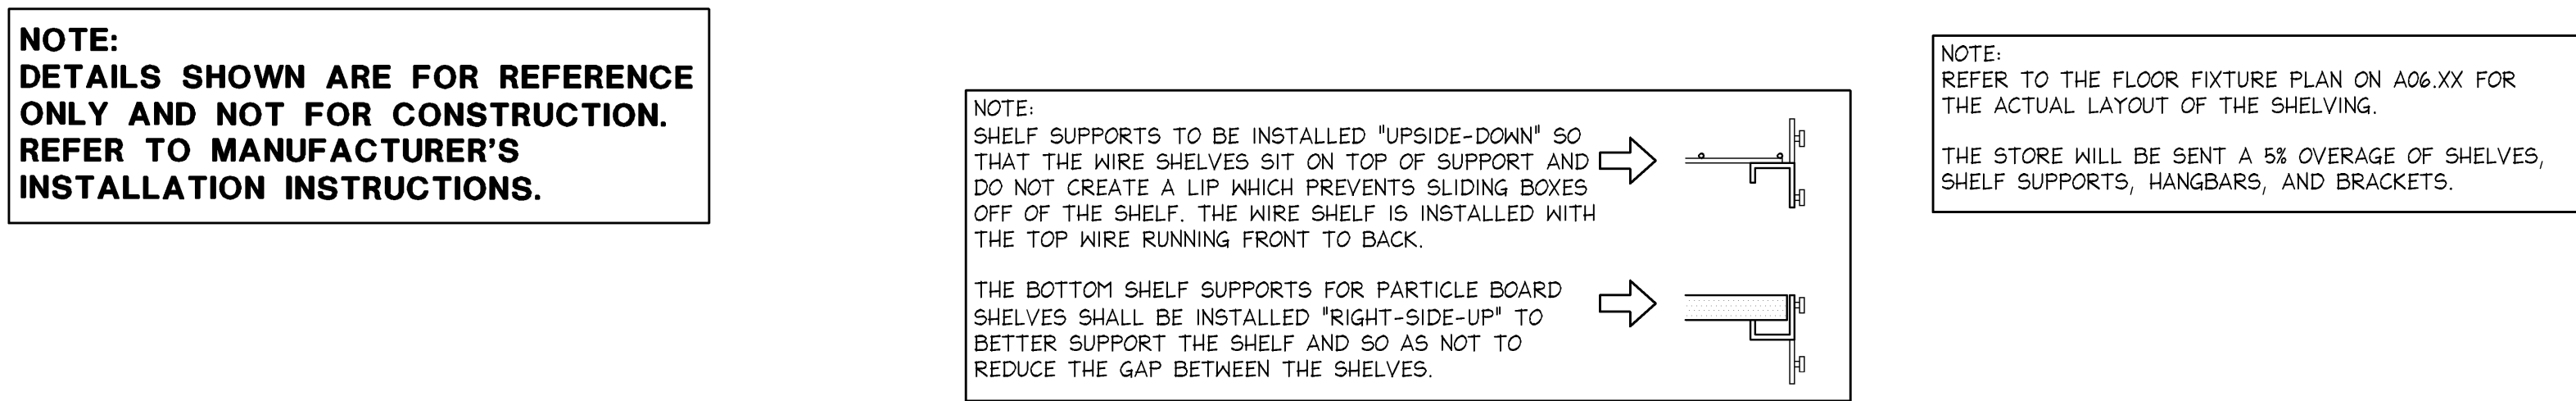

8' HIGH SHELVING FOR 10'-0" - 11'-9" CEILING HEIGHT

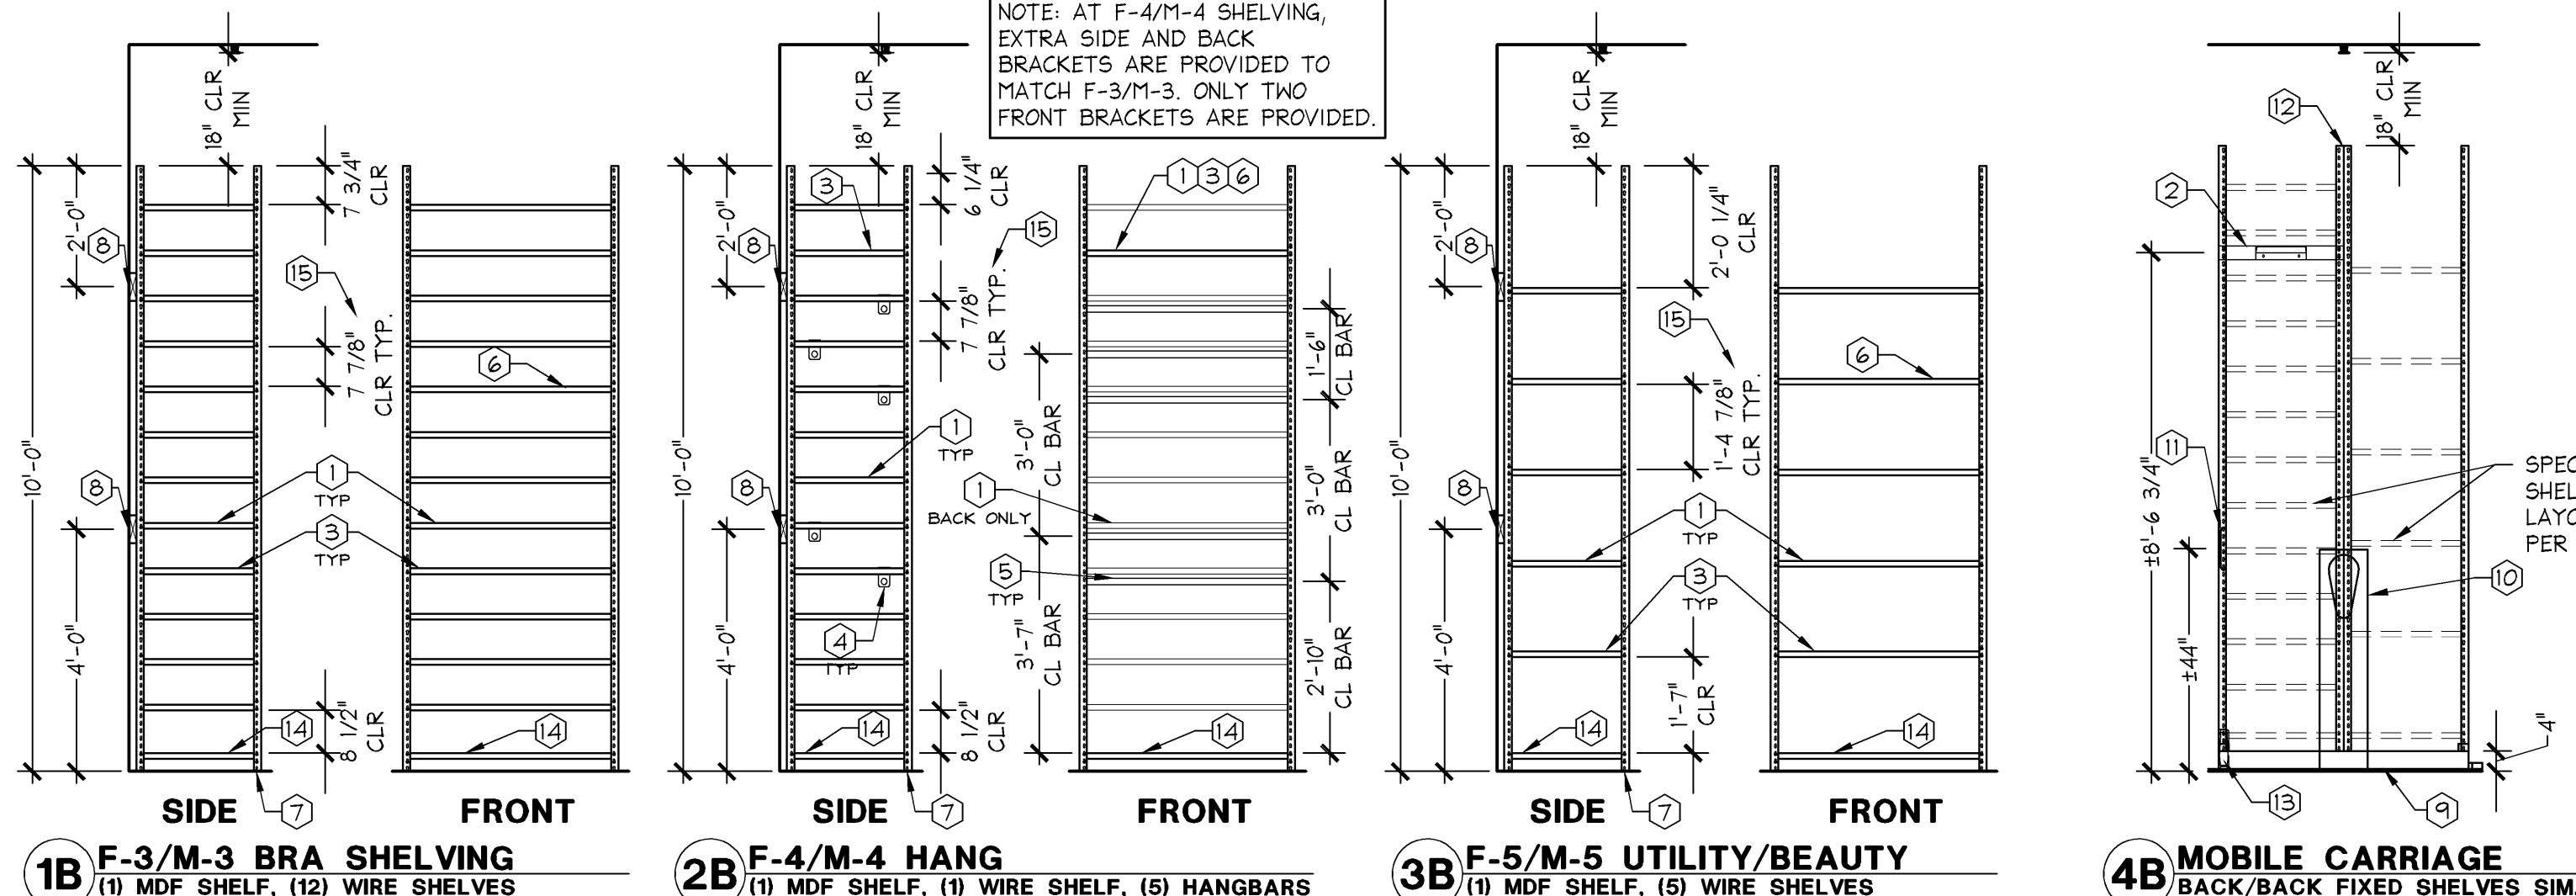

10' HIGH SHELVING FOR 12'-0" CEILING HEIGHT

FIXED AND MOBILE SHELVING KEYNOTES		FIXED AND MOBILE GENERAL NOTES	
1. DOUBLE RIVET SHELF SUPPORT. CLEARANCES SHOWN ARE APPROXIMATE DIMENSIONS TAKEN FROM T.O. SUPPORT TO B.O. SUPPORT. SEE BOX NOTE ABOVE FOR SUPPORT ORIENTATION.	3. MOBILE UNIT CARRIAGE ON FLAT TRACK SYSTEM W/ ANTI-TIP.	1. THESE DETAILS ARE FOR GENERAL INFORMATION ONLY. G.C. TO INSTALL SHELVING UNITS PER MANUFACTURER'S GUIDELINES.	
2. LADDER HOOK TO BE INSTALLED AT THE END OF EVERY OTHER MOBILE UNIT OR RUN OF FIXED SHELVING. HEIGHT MAY ADJUST 2 NOTCHES (±3") TO AVOID SHELF BRACKETS.	4. MOBILE UNIT CRANK SYSTEM WHERE OCCURS. REFER TO CONSTRUCTION FLOOR PLAN.	2. ALL FRONT SHELVING ELEVATIONS ARE SHOWN AS FIXED UNITS. SHELF/HANGBAR LAYOUT IS IDENTICAL FOR MOBILE UNITS, PLUS THE CARRIAGE.	
3. WIRE SHELF (2"x4" GRID). INSTALL WITH TOP WIRE RUNNING FRONT TO BACK. SEE BOX NOTE ABOVE FOR ORIENTATION.	5. MOBILE UNIT PULL HANDLE. INSTALL ONE PER EACH MOBILE RUN WITH OR WITHOUT CRANK SYSTEM.	3. THE TOPS OF ALL SHELVING UNITS SHALL BE MIN. 18" CLEAR OF BOTTOM OF SPRINKLER HEADS. NOTE: THIS DOES NOT NECESSARILY MEAN FROM BOTTOM OF CEILING.	
4. HANGBAR SUPPORT.	6. BACK-TO-BACK SHELVING UNITS (MOBILE OR FIXED) ARE TO BE FASTENED TO EACH OTHER PER MANUFACTURER INSTRUCTIONS.	4. ALL SHELF FRAMES, MOUNTING HARDWARE, BRACKETS, HANGRODS, ACCESSORIES, ETC. ARE SUPPLIED BY LSD&C AND INSTALLED BY G.C.	
5. 1 1/4" DIAMETER HANGBAR. STAGGER PLACEMENT PER EXAMPLE SHOWN IN SIDE ELEVATION.	7. MOBILE UNIT FOOTBRAKE ASSEMBLY TO BE INSTALLED (1) PER MOBILE RUN WITHOUT CRANK SYSTEM ONLY.	5. G.C. TO SURVEY AND EVALUATE CONDITION AND LEVEL OF STOCKROOM FLOOR FOR TRACK ATTACHMENT. CONSULT WITH MFG. FOR FLOOR TOLERANCE.	
6. 'DO NOT CLIMB ON SHELVING' DECAL PROVIDED BY VENDOR. PLACE ONE AT THE FACE OF EACH UNIT ON A SHELF SUPPORT AT ±80" A.F.F. U.O.N.	8. PARTICLE BOARD BOTTOM SHELF AT ALL UNITS. SEE BOX NOTE ABOVE FOR SUPPORT ORIENTATION.	6. G.C. TO PLAN SEQUENCE OF EVENTS AND INSTALLATION PER MANUFACTURER'S INSTRUCTIONS TO ENSURE A FUNCTIONAL SYSTEM.	
7. FLOOR ANCHORS - REFER TO DETAIL M/A14.01 FOR QTY. AND INSTALLATION.	9. CLEAR SHELVING DIMENSIONS ARE TAKEN FROM TOP OF SHELF SUPPORT TO BOTTOM OF NEXT SHELF SUPPORT. THIS DIMENSION IS REQUIRED TO REMAIN CLEAR IN ORDER TO FIT THE NECESSARY BOX SIZE. NOTE: THE WIRE SHELVES WHICH SIT ATOP THE SUPPORTS INTRUDE UPON THIS CLEARANCE, HOWEVER THIS HAS BEEN ACCOUNTED FOR.		
8. ATTACH SHELVING UNIT TO WOOD FURRING AT WALL PER DETAIL H/A14.01. G.C. TO PAINT FURRING STRIPS TO MATCH WALL FINISH.			

FIXED AND MOBILE SHELVING DETAILS

WALL ATTACHED SHELVING KEYNOTES		GENERAL NOTES	
1. 2" X 6" WOOD FURRING. REFER TO DETAIL E/A14.01	8. STANDARDS IN TOILET ROOM TO BE INSTALLED AT 18" O.C.	1. ACCEPTABLE SUBSTITUTE FOR PARTICLE BOARD IS 3/4" M.D.F. OR 3/4" WHITE MELAMINE W/ BULLNOSE EDGE FRONT AND SIDES. USE FRT PLY. IF REQ. BY CODE.	
2. 16" DEEP PARTICLE BD. SHELF W/ 16" BRACKET	9. WHERE MOUNTED TO METAL BLOCKING ATTACH STANDARDS W/ #12 X 2" LONG CS STEEL SCREWS IN EVERY HOLE.	2. G.C. TO FURNISH AND INSTALL ALL SHELVES WITH SANDED SURFACES TO PREVENT SNAAGING. DO NOT PAINT.	
3. 12" DEEP PARTICLE BD. SHELF W/ 12" BRACKET	10. MANAGER'S OFFICE DESK	3. NO SUBSTITUTIONS WILL BE PERMITTED ON ANY OF THE MATERIALS OR HARDWARE SPECIFIED IN THESE DETAILS.	
4. 20" DEEP X 24" WIDE PARTICLE BD. SHELF W/ 18" BRACKETS @ 12" O.C. FOR SECURITY SYSTEM EQUIPMENT.	11. (2) SHELF CLIPS TO BE INSTALLED PER 12" AND 16" BRACKETS, (3) CLIPS FOR 18" BRACKETS.	4. G.C. TO PROVIDE WOOD SUPPORT SPLICES AT ALL SEAMS AND INSIDE CORNERS.	
5. WALL STANDARDS - G.C. TO CUT TO LENGTH.	12. IF INSTALLED AT CEILING LOWER THAN 10'-0", THEN REDUCE HEIGHT OFF OF FLOOR ACCORDINGLY.	5. WALL STANDARDS TO BE INSTALLED AT 24" O.C. AND 6" FROM EACH END U.O.N.	
6. G.C. TO INSTALL IN-WALL METAL BLOCKING PER DETAIL E/A12.01. SPACE BLOCKING AS INDICATED.	13. 1 1/16" HANGBAR W/ 16" BRACKET		
7. 24" WIDE SHELF FOR TELEPHONE. REFER TO PLAN.			

WALL MOUNTED SHELVING DETAIL

GreenbergFarrow

1430 West Peachtree Street NW
Suite 200
Atlanta, GA 30309
t. 404.601.4000 f. 404.601.3970

Limitedbrands

LIMITED STORE PLANNING, INC.
d/b/a STORE DESIGN & CONSTRUCTION

Three Limited Parkway • Columbus, Ohio 43230
Telephone: 614.415.7000 • Fax: 614.415.7349

THESE DRAWINGS AND SPECIFICATIONS WERE PREPARED FOR THE USE OF A PROJECT SPECIFIC PROJECT ONLY. ANY REUSE OF THESE DRAWINGS AND SPECIFICATIONS FOR ANY OTHER PROJECT SHALL BE AT A USER'S RISK. LIMIT OF THESE DRAWINGS AND SPECIFICATIONS IS ANY OFFICIAL APPROVED IN WRITING BY LIMITED STORE PLANNING, INC. (LSP) UNDER STORE DESIGN AND CONSTRUCTION ("SDC").

THESE DRAWINGS ARE NOT TO BE USED FOR ANY OTHER PROJECT WITHOUT THE WRITTEN PERMISSION OF LIMITED STORE PLANNING, INC. (LSP). ANY REUSE OF THESE DRAWINGS AND SPECIFICATIONS FOR ANY OTHER PROJECT WITHOUT THE WRITTEN PERMISSION OF LIMITED STORE PLANNING, INC. (LSP) SHALL BE AT A USER'S RISK. 

PROJECT INFORMATION:

010501726

PINK VICTORIA'S SECRET

FAYETTE MALL
1401 NICHOLASVILLE RD
SPACE # 1-904
LEXINGTON, KY 40503

REVISIONS:

ISSUED: 09-05-2014
DESIGNED BY: APL
DRAWN BY: AS
CHECKED BY: AUD

SCOPE: PINK
PACKAGE: A
GENERATION: 1515a
PROJECT #: 20140534

DATE ISSUED: 09-05-2014
DESIGNED BY: APL
DRAWN BY: AS
CHECKED BY: AUD

SHELVING DETAILS

DRAWING NUMBER:
A14.01