

GENERAL

① LEASE LINE

② (E) MALL NEUTRAL PIER TO REMAIN, G.C. TO PATCH AND REPAIR AS REQD

③ (E) MALL BULKHEAD TO REMAIN, G.C. TO PATCH AND REPAIR AS REQD

④ 3/4" X 3/4" WHITE METAL REVEAL, FASTENERS SHALL MATCH REVEAL COLOR

⑤ 3/4" X 3/4" BLACK METAL REVEAL, FASTENERS SHALL MATCH REVEAL COLOR

⑥ 1/2" THICK CLEAR TEmPERED GLAZING

⑦ 5/8" THICK CLEAR TEmPERED GLAZING

⑧ 3/4" THICK CLEAR TEmPERED GLAZING

⑨ 1" THICK CLEAR TEmPERED INSULATED GLAZING

⑩ 1/2" TYP. - REFER TO SPECIFICATIONS SECTION 051000

⑪ OPENING OF ROLLING GRILLE, SEE SCHEDULE A/A00.02

⑫ LOCATION OF ROLLING GRILLE KEY SWITCH. REFER TO ELEVATIONS / SECTIONS FOR MOUNTING HEIGHT

⑬ 1/8" CHALK MARK. REFER TO FINISH SCHEDULE FOR COLOR AND TYPE

⑭ FRONT ACCESS DISPLAY WINDOW. SEE SCHEDULE A/A00.02

PINK

① PINK SIGNAGE - WOOD PLANK SIGN PANEL, SIZE AS INDICATED IN DETAIL J/A08.20. HORIZONTAL PLANKS TO HAVE PRE-PAINTED DISTRESSED PINK BACKGROUND AND PRE-PAINTED 10" "LIFE IS" AND "IS LIFE" AND 1.5" "VICTORIA'S SECRET" LOGO. 17" HALO ILLUMINATED "PINK" LETTERS TO BE PIN MOUNTED.

② PINK GOLDLEAF VINYL WINDOW GRAPHIC APPLIED TO TENANT SIDE OF GLASS, CENTERED ON WINDOW.

③ PAIR OF PRE-FINISHED WOOD DOORS WITH PAINTED JAMBES. SEE SCHEDULE A/A00.02 FOR FINISHES AND DETAILS.

④ HDF PANEL AND WOOD TRIM - G.C. TO PAINT P-29 (ALL STOREFRONT MILLWORK, U.O.N.) REFER TO STOREFRONT DETAILS.

⑤ PRE-FINISHED, DISTRESSED PINK, WOOD PLANK PANEL ABOVE WINDOW.

⑥ THIN-SET BRICK 1/2" X 2" ON GLEN-GERY THIN TECH PANEL (CLASSIC SERIES OR EQ), PAINT P-63

⑦ OUTLINE OF WINDOW MALL. REFER TO DETAIL N/A08.20

⑧ BULLNOSE WINDOW SILL TRIM, G.C. TO PAINT P-29

⑨ RADIUS TRIM PACKAGE WITH DOG.

⑩ AZEK BASE, G.C. TO PAINT P-29

⑪ DOT WALLCOVERING MC-33 SEE ELEVATIONS ON A07.XX AND CEILING PLAN ON A03.XX.

⑫ DOT WALLCOVERING INSIDE PORTAL. REFER TO INTERIOR ELEVATIONS

⑬ 12" H DOG EMBLEM PRE-PAINTED ON TO SIGN PLANKS.

⑭ DOT WALLCOVERING INSTALLED IN DISPLAY WINDOW P-29

⑮ THIN-SET PINK 1/2" X 2" ON GLEN-GERY THIN TECH PANEL (CLASSIC SERIES OR EQ), PAINTED BY G.C. TO MATCH PINK TO PAINT WATER 1079

⑯ DOT WALLCOVERING INSTALLED IN DISPLAY WINDOW P-60

⑰ MARKETING PIPE RAIL, G.C. TO PAINT REFER TO DETAIL F/A10.01 P-64

⑱ 4020S PRE-FINISHED STAINLESS STEEL WINDOW W/ 3/8" GLASS

⑲ REFER TO SHEET A00.03 FOR GRAPHIC SCHEDULE.

⑳ PRE-FINISHED ALUMINUM STILE MULLION WITH 3/8" GLASS.

㉑ EXISTING MALL COLUMN CAPITAL

㉒ GYP. BD. AND WOOD TRIM - G.C. TO PAINT P-29 WITH 8" PAINTED DOTS P-60 ON STOREFRONT PANELING FADING TOWARDS BRICK


㉓ 2-3 7/8" ILLUMINATED "PINK" BULB LETTER SIGN TO BE WALL MOUNTED IN DISPLAY WINDOW. REFER TO DETAIL A/A08.11

STOREFRONT ELEVATION KEYNOTES

05E-A0801-D00-ELEV

D

04.25.14

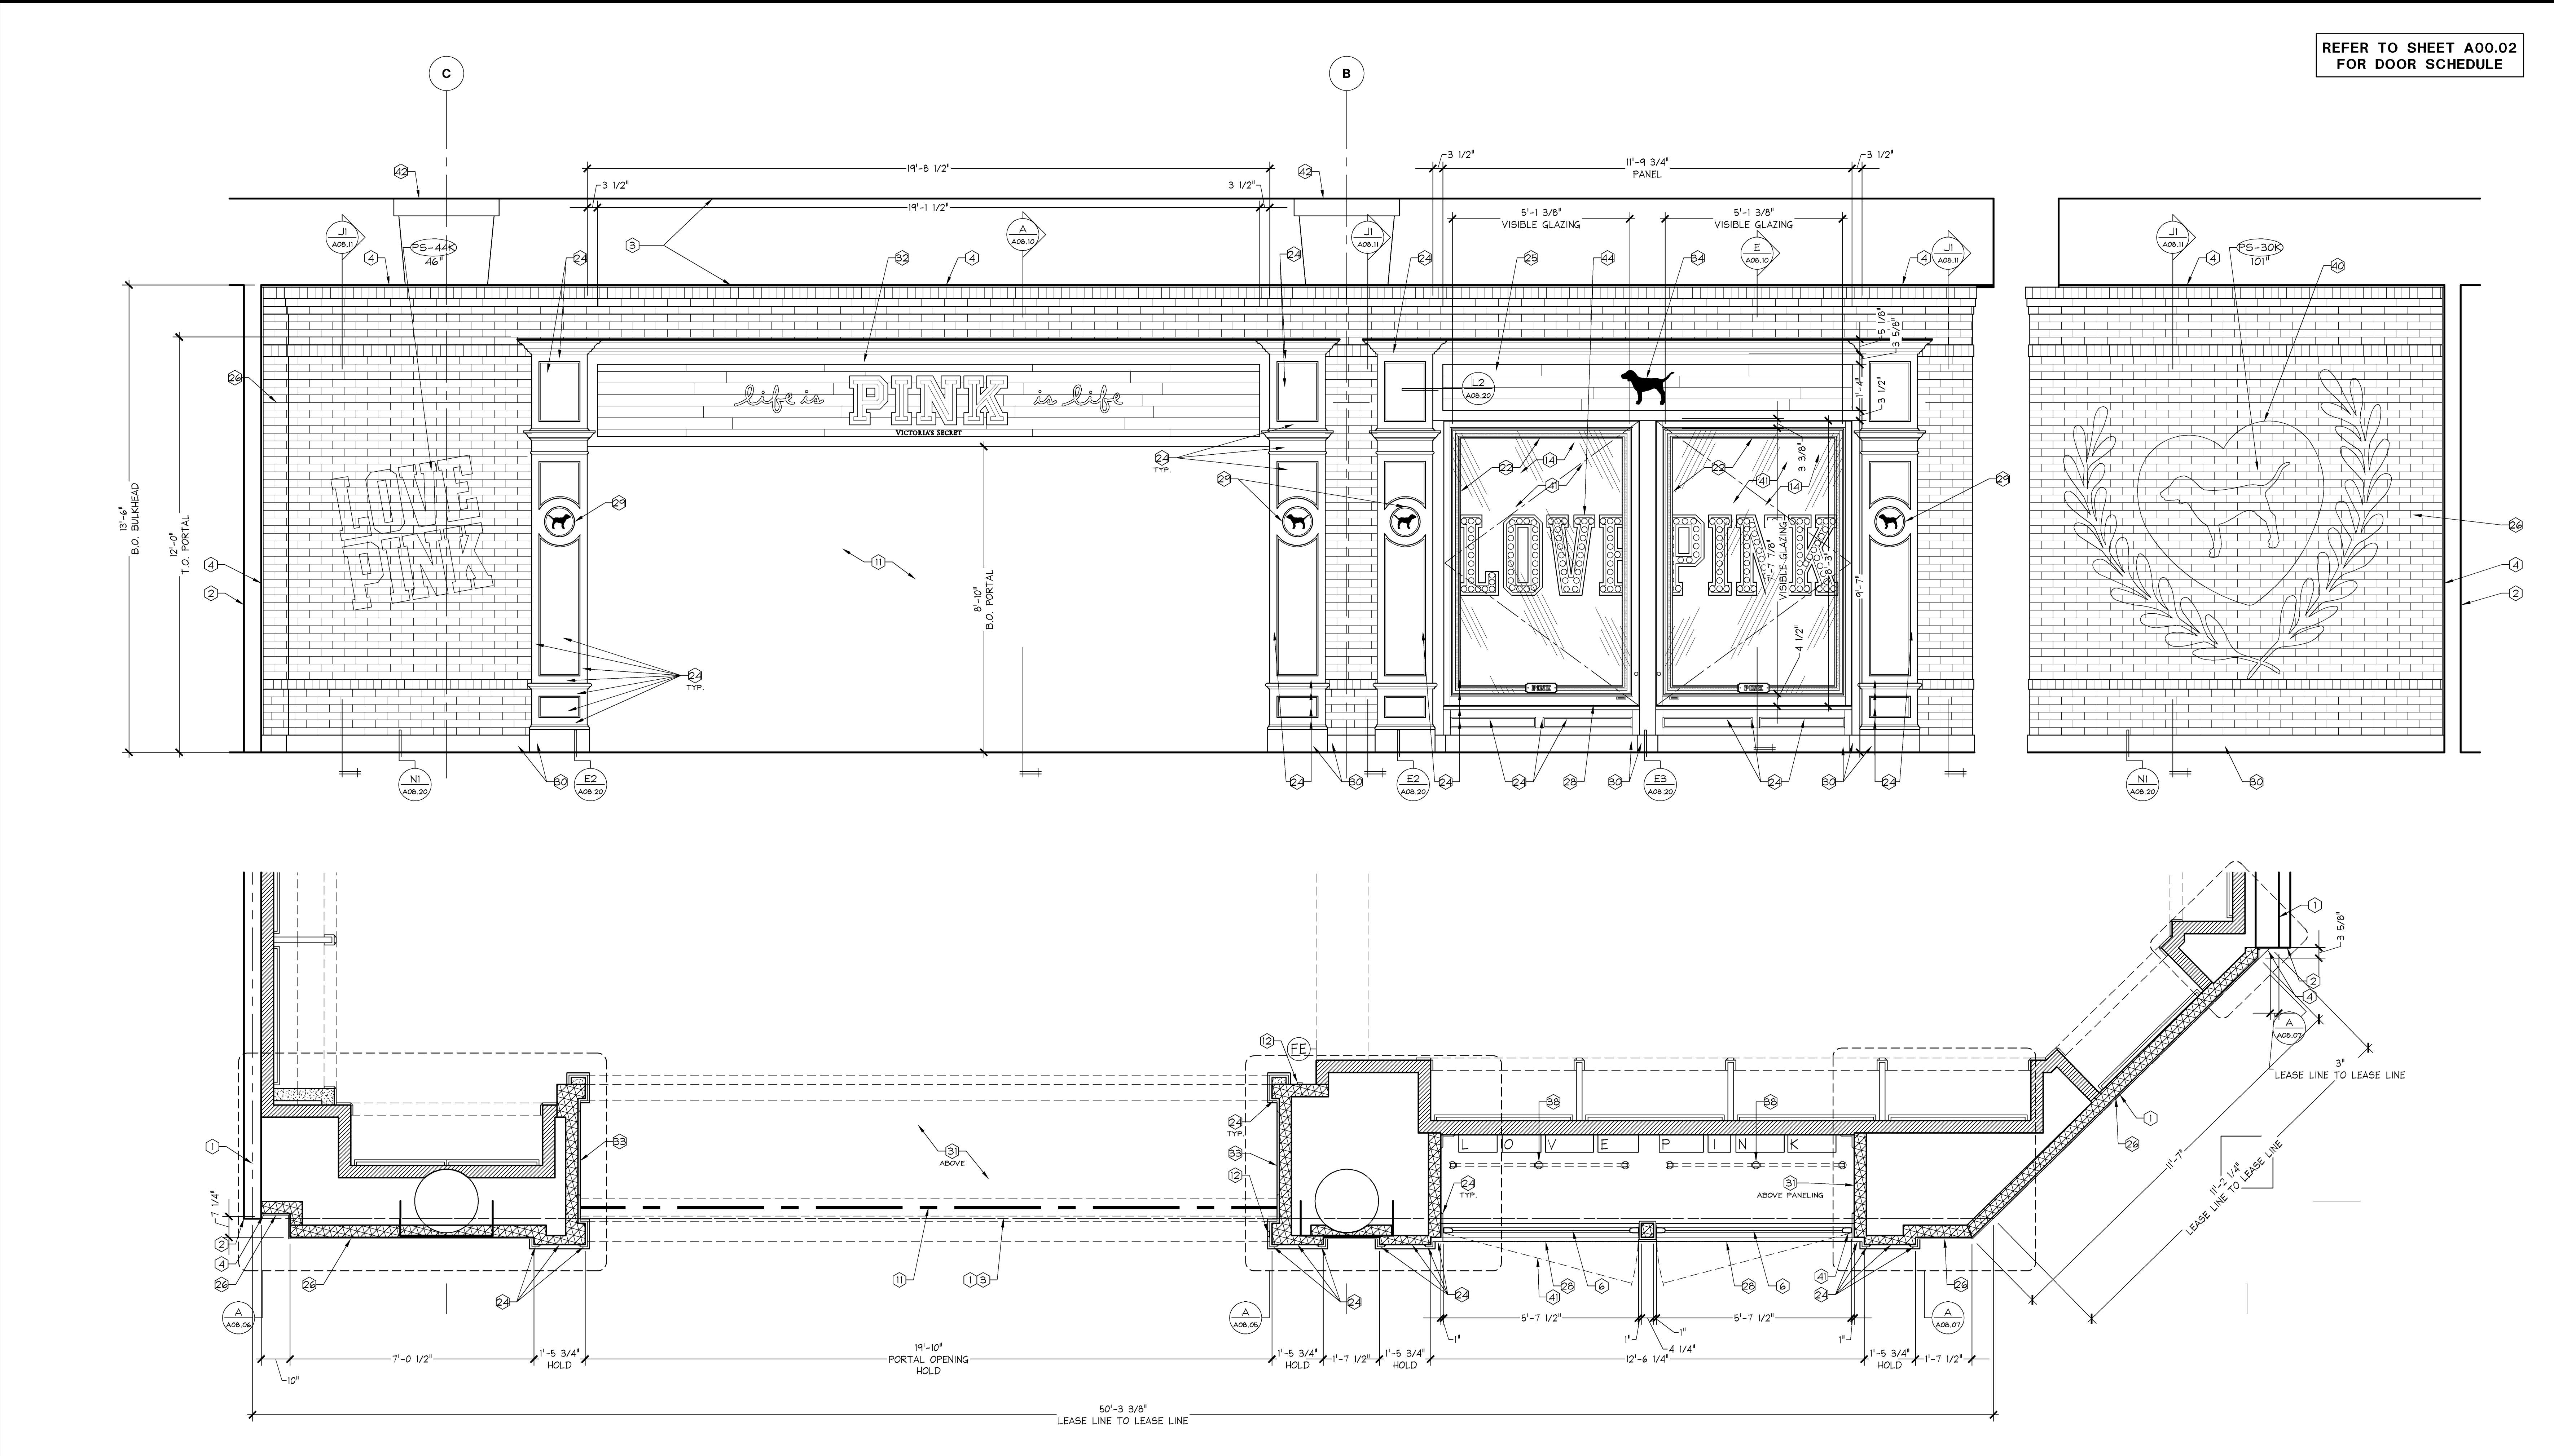

STOREFRONT ELEVATION

1/2" = 1'-0"

A

GreenbergFarrow

1430 West Peachtree Street NW
Suite 200
Atlanta, GA 30309
t: 404 601 4000 f: 404 601 3970

Limitedbrands

LIMITED STORE PLANNING, INC.
d/b/a STORE DESIGN & CONSTRUCTION
Three Limited Parkway • Columbus, Ohio 43230
Telephone: 614.415.7000 • Fax: 614.415.7349

010501726

PINK VICTORIA'S SECRET

3401 NICHOLASVILLE RD
SPACE # 1-904
LEXINGTON, KY 40503

NEW PACKAGE: 151S
PINK GENERATION: 00062007
A/E PROJECT #: 20140334

PROJECT INFORMATION:

REVISIONS:

DATE ISSUED: 09-05-2014
DESIGNED BY: APL
DRAWN BY: ANW
CHECKED BY: AJD

STOREFRONT ELEVATION

DRAWING NUMBER: A08.01