



- ### GENERAL NOTES
- G.C. IS RESPONSIBLE FOR PROVIDING FRT 2x6 WOOD BLOCKING FOR ALL WALL AND CEILING MOUNTED FIXTURES. FASTENERS THREADED & COUNTERSUNK 1" MIN. EMBEDMENT INTO BLOCKING.
  - SYMBOL [ ] DESIGNATES FINISH. REFER TO FINISH FLOOR PLAN SHEET FOR FINISH SCHEDULE.
  - SYMBOL [ ] DESIGNATED FIXTURE. REFER TO SHEET A1.4 FOR FIXTURE RESPONSIBILITY SCHEDULE.
  - REFER TO DETAILS ASSOCIATED WITH FIXTURE ITEMS FOR FINAL INSTALLATION HEIGHTS.
  - ALL FITTING ROOM ACCESSORIES ARE TO BE CENTERED ON WALL UNO.

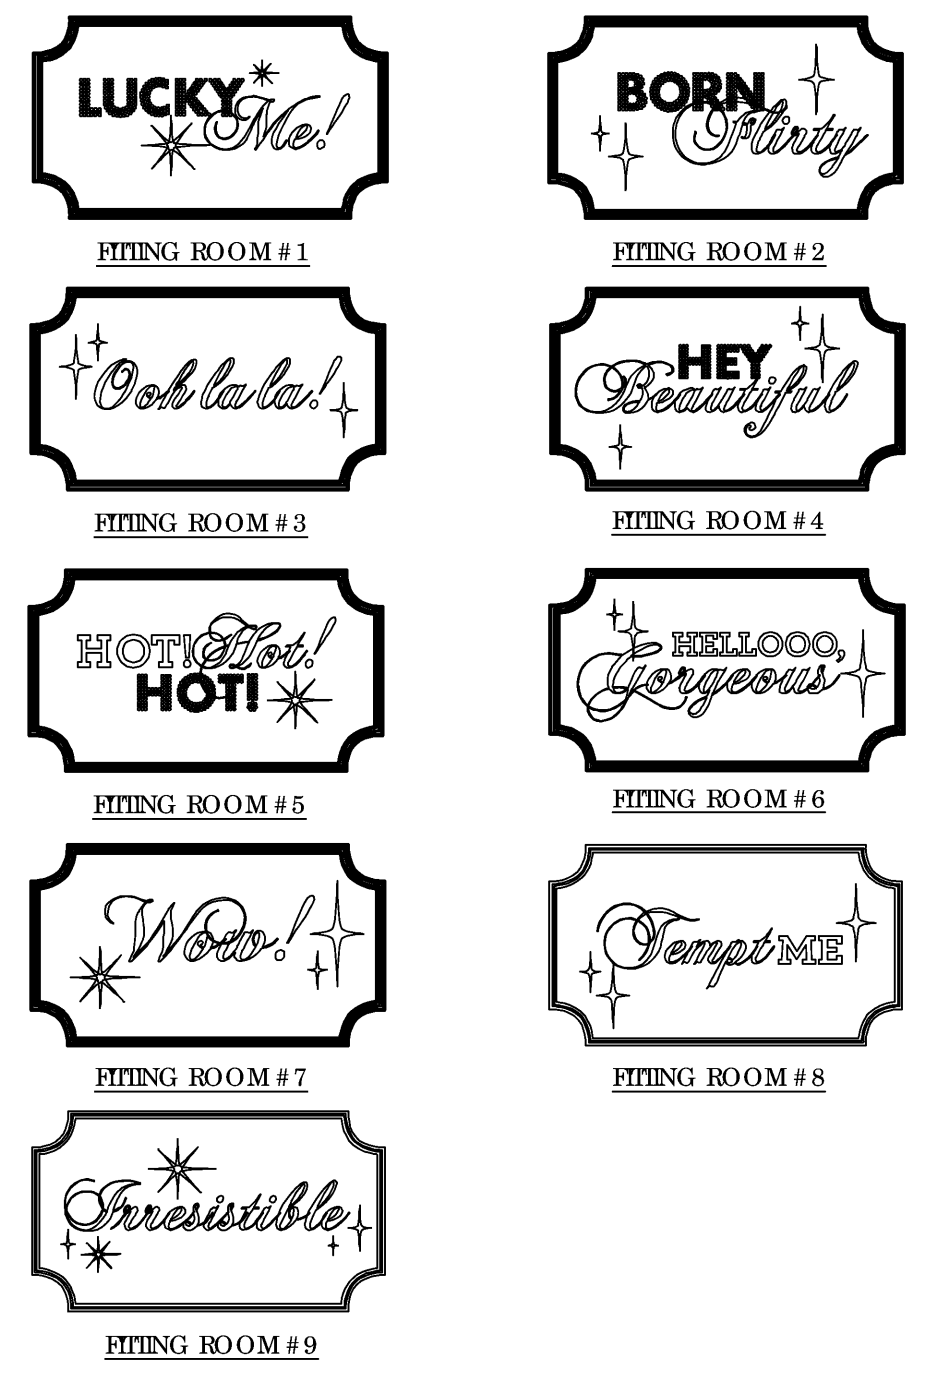


6 DOOR DECAL  
SCALE N.T.S.


- ### KEY NOTES
- ORCI BEAMAZING VINYL APPLIQUE. SEE DETAIL 2/A4.4
  - ORCI HELLOO GORGEOUS VINYL APPLIQUE. SEE DETAIL 2/A4.4
  - ORCI LUCKY ME DOOR DECAL. SEE DETAIL 3/A4.4
  - ORCI BORN PARTY DOOR DECAL. SEE DETAIL 3/A4.4
  - ORCI OOH LA LA DOOR DECAL. SEE DETAIL 3/A4.4
  - ORCI HEY BEAUTIFUL DOOR DECAL. SEE DETAIL 3/A4.4
  - ORCI HOT HOT HOT DOOR DECAL. SEE DETAIL 3/A4.4
  - ORCI HELLOO GORGEOUS DOOR DECAL. SEE DETAIL 3/A4.4
  - ORCI WOW DOOR DECAL. SEE DETAIL 3/A4.4
  - ORCI TEMPT ME DOOR DECAL. SEE DETAIL 3/A4.4
  - ORCI IRRESISTIBLE DOOR DECAL. SEE DETAIL 3/A4.4
  - WALL BUMPER. REFER TO DOOR HARDWARE SCHEDULE. G.C. TO MOUNT AT 5'-0" A.F.F. - REFER TO 11/A4.2
  - ORCI CHROME HANG BAR AND SHELF. G.C. TO PROVIDE OLD BACKING. REFER TO DETAIL 11/A4.1
  - ORCI 1 1/2" X 1 1/2" X 4'-0" H. CLEAR PLASTIC CORNER GUARD. SEE A1.4 FOR SPECIFICATION.
  - SIGN HOLDER. SEE 11/A4.2 & 12/A4.2 FOR LOCATION.
  - FITTING ROOM MIRROR DECALS. REFER TO 4/A4.4 FOR ADDITIONAL INFORMATION.
  - SIGN HOLDER (HW1223) MOUNTED @ 5'-0" TO TOP OF SIGN CENTERED ON FITTING ROOM SIDE OF DOOR. TYP. G.C. TO USE CLEAR SECTION ONE ON FOUR CORNERS IN CONJUNCTION WITH DOUBLESIDED TAPE WHEN INSTALLING.

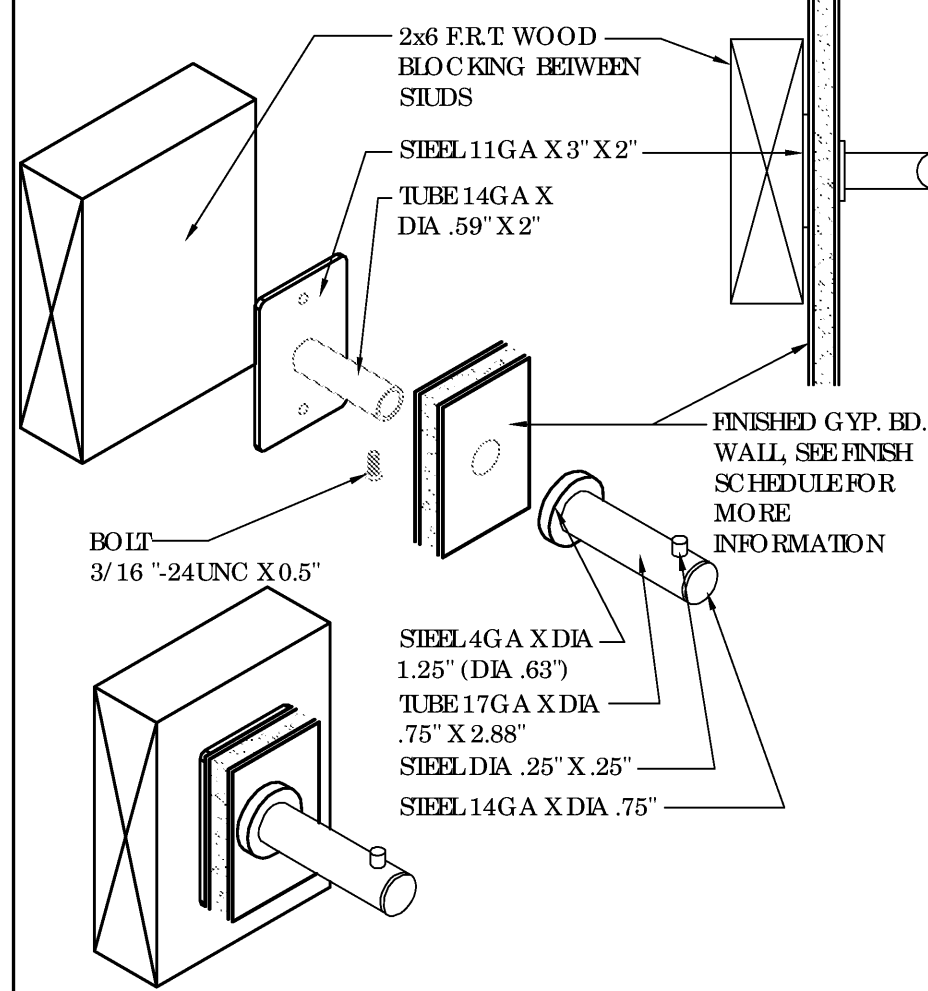


7 FR. HOOKS (HW1214)  
SCALE 3" = 1'-0"

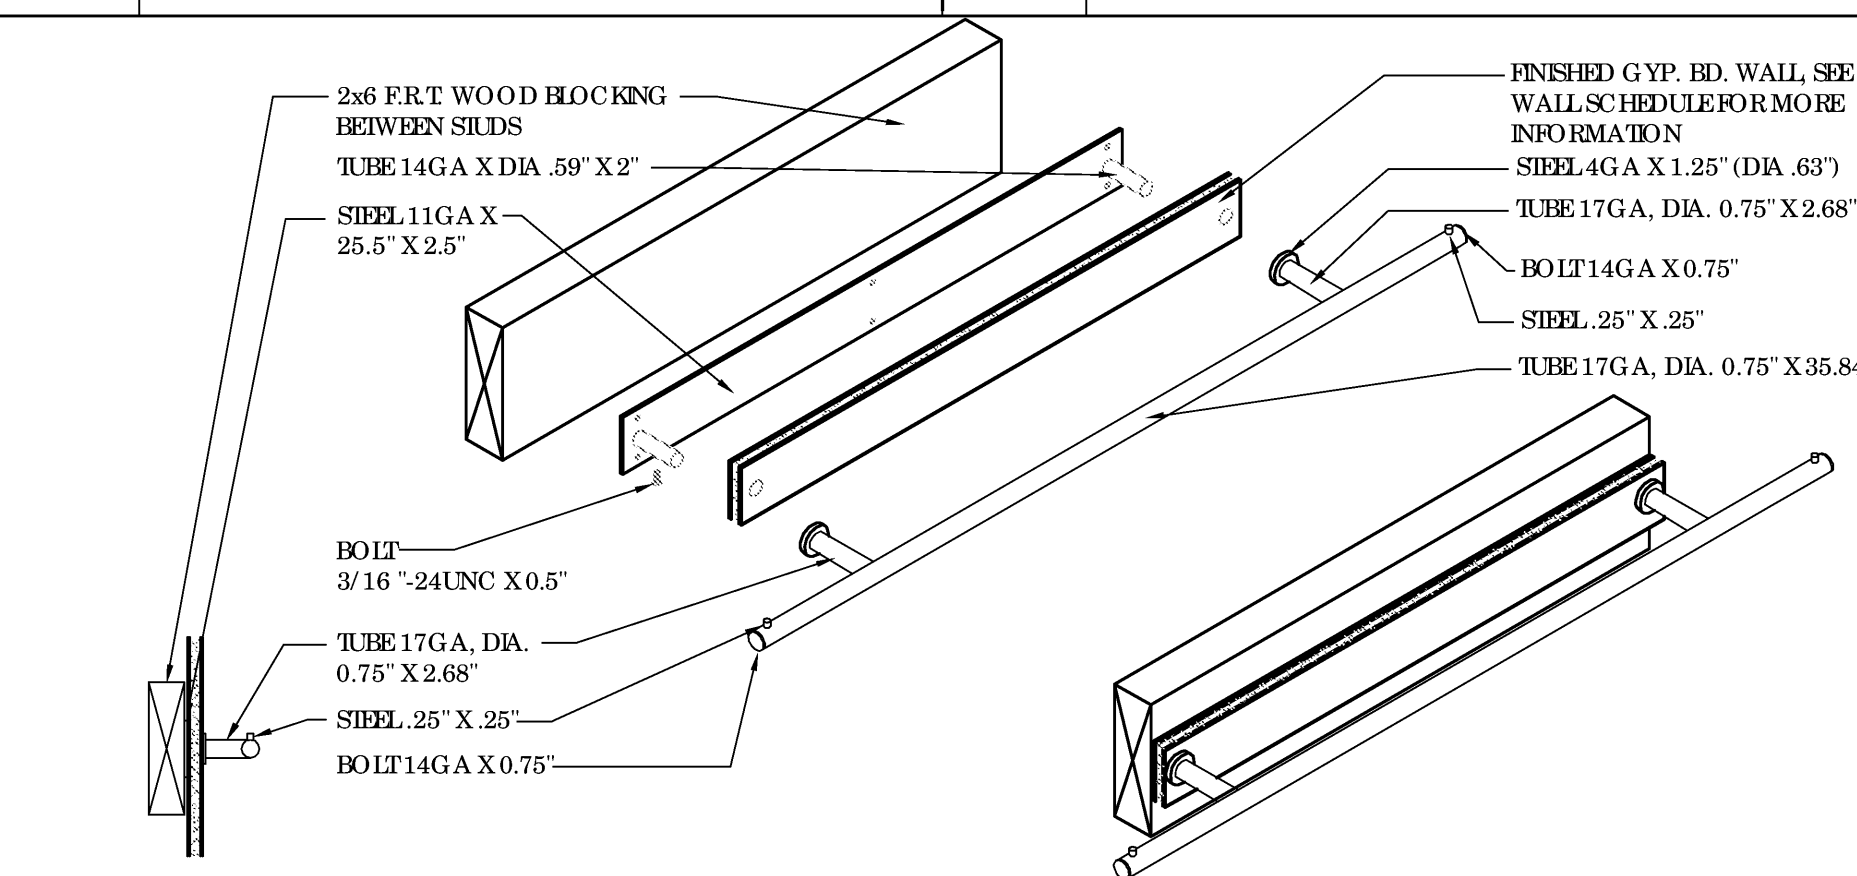

8 FITTING ROOM BAR (HW1221)  
SCALE 1-1/2" = 1'-0"


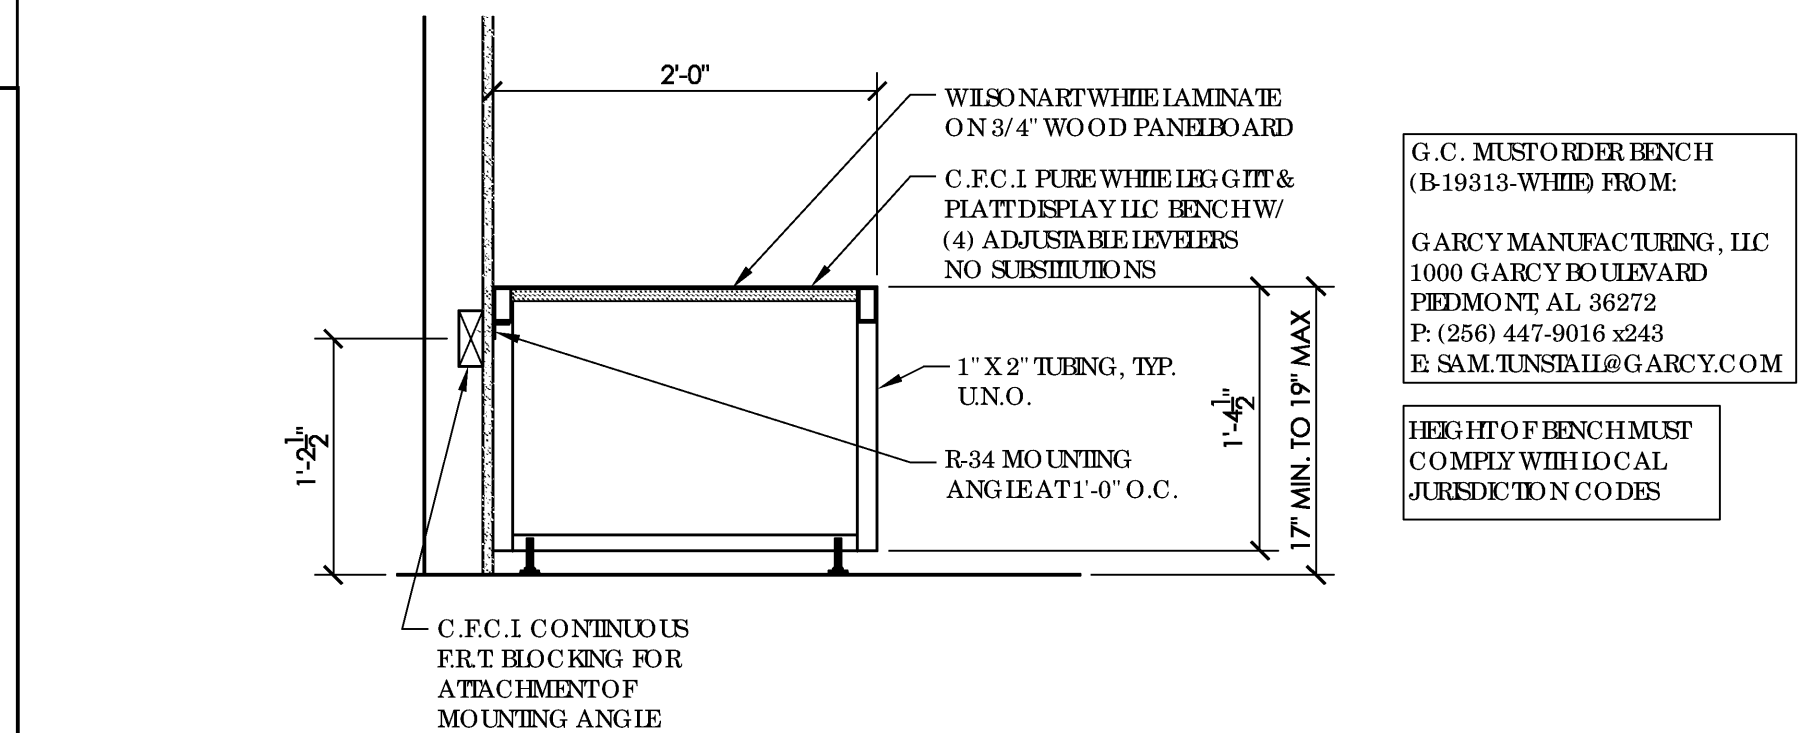


9 BENCH AT FITTING ROOM (FR08)  
SCALE 1" = 1'-0"

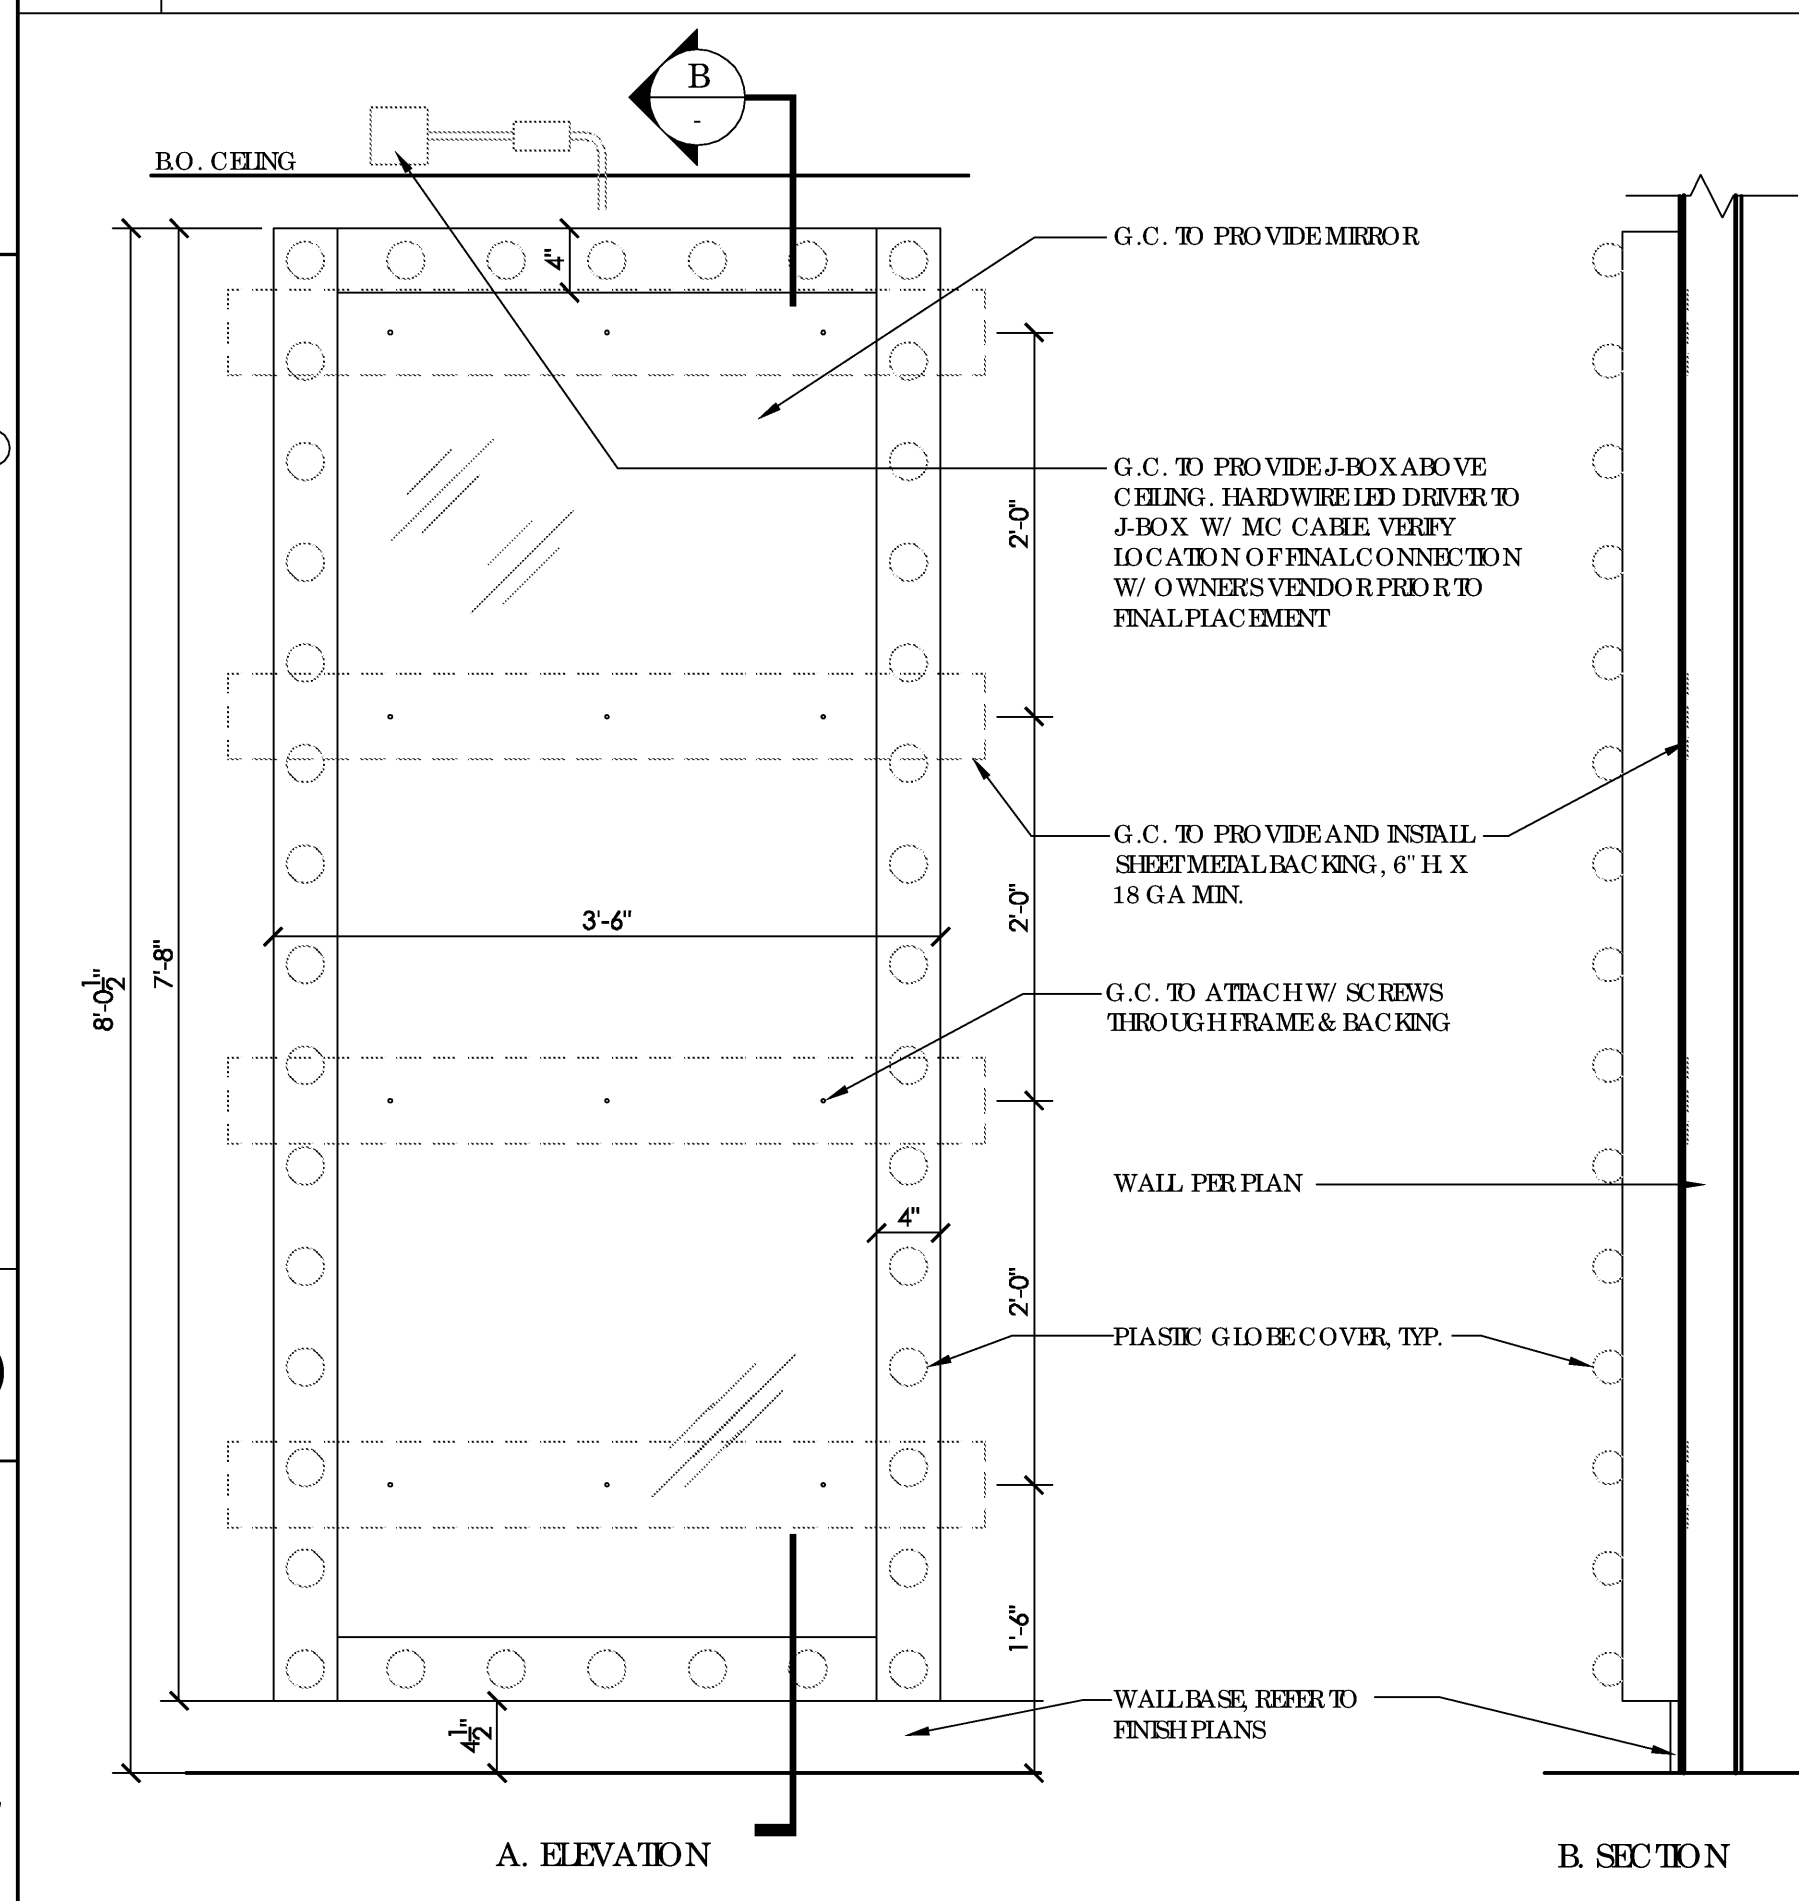


10 FITTING ROOM MIRROR (MR14) - OFCI  
SCALE 1" = 1'-0"


1 PLAN  
FITTING ROOM AREA  
SCALE 1/2" = 1'-0"

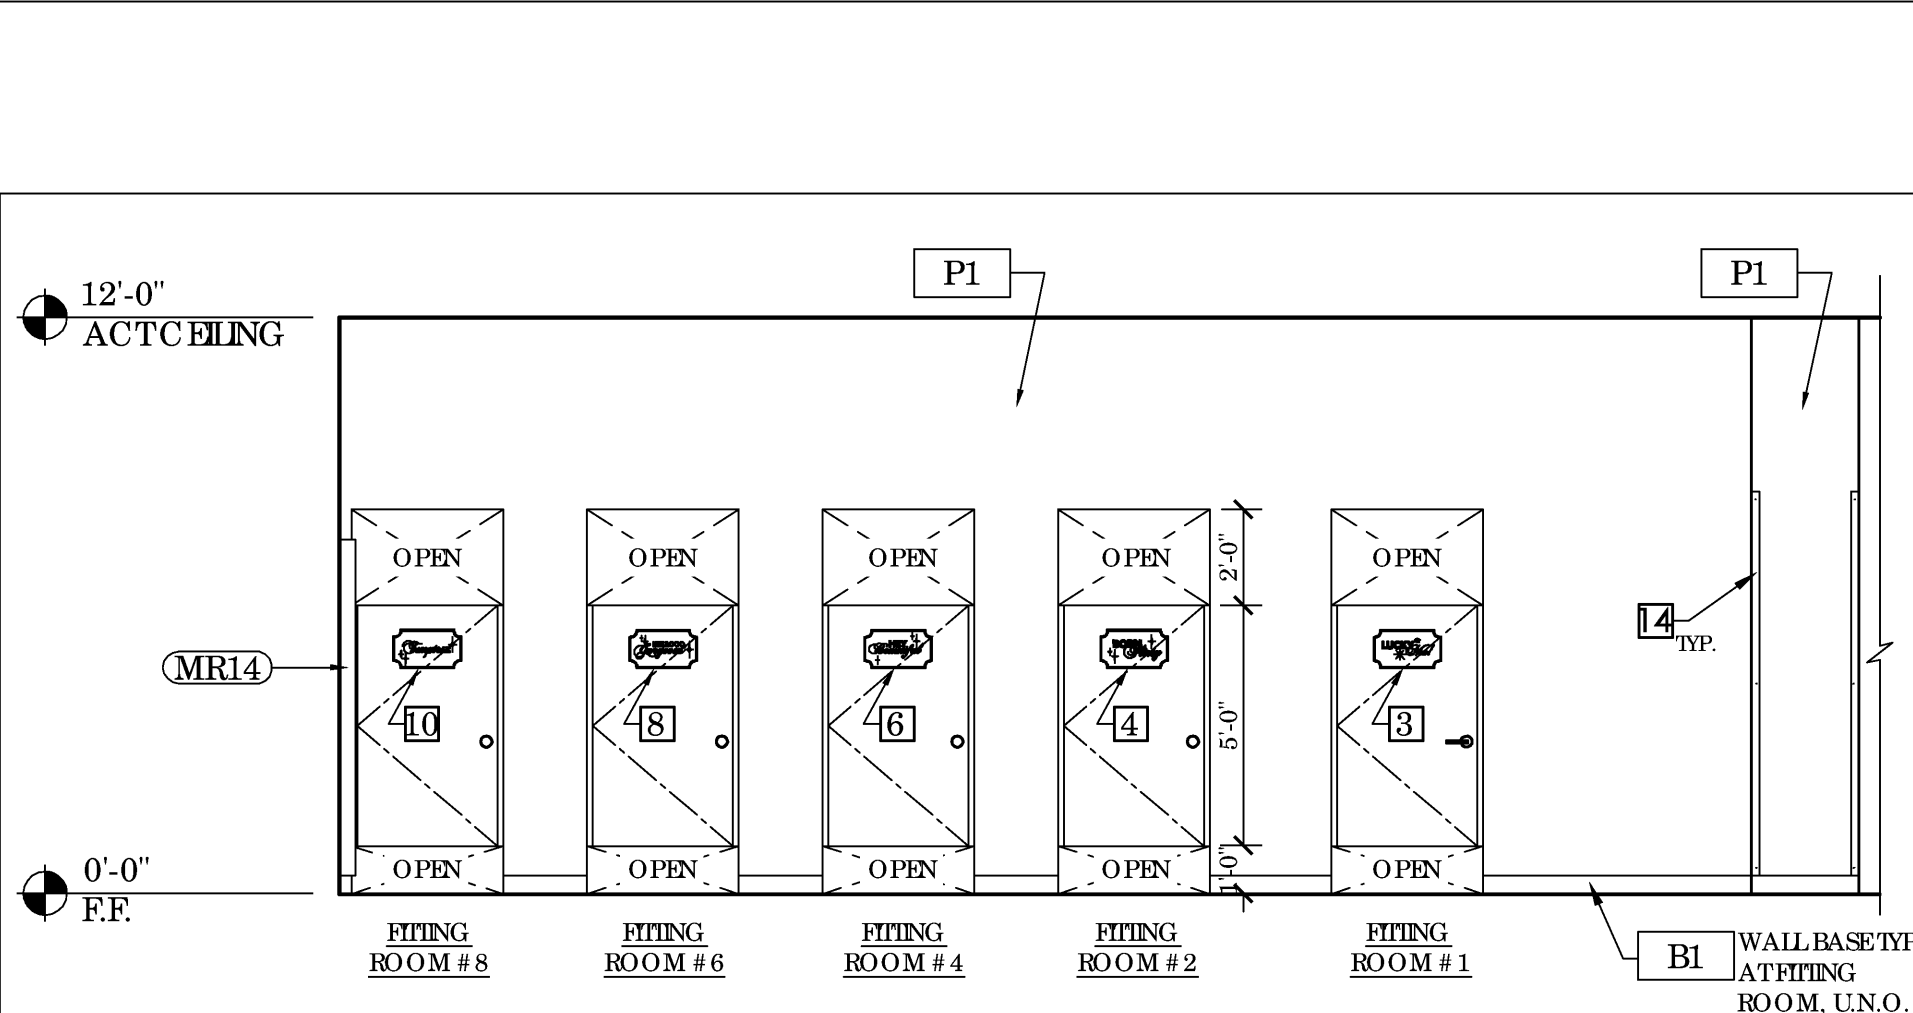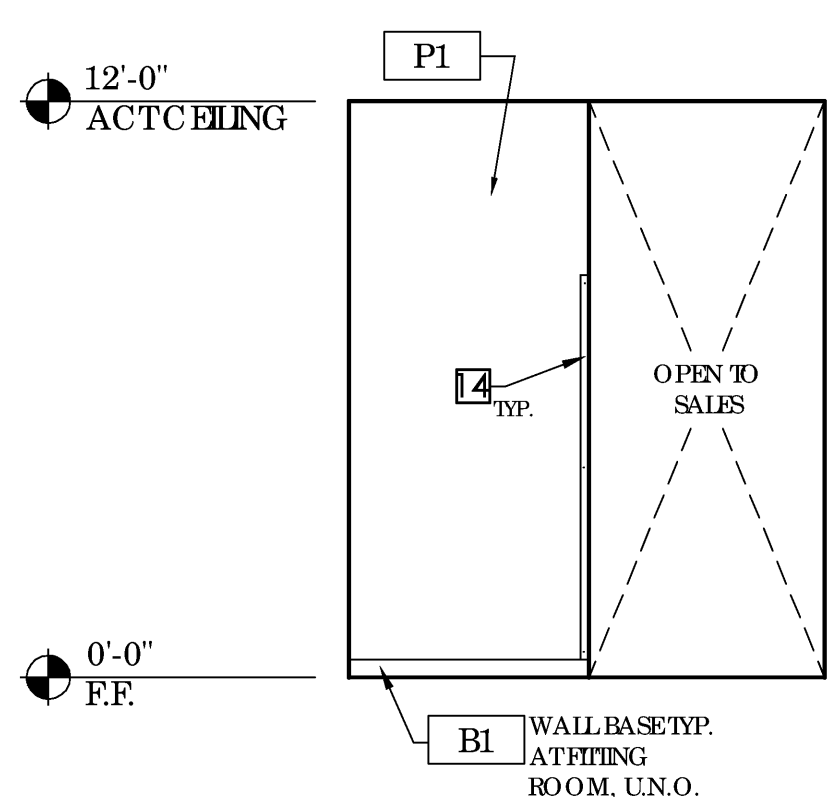

2 ELEVATION  
FITTING ROOM  
SCALE 1/4" = 1'-0"

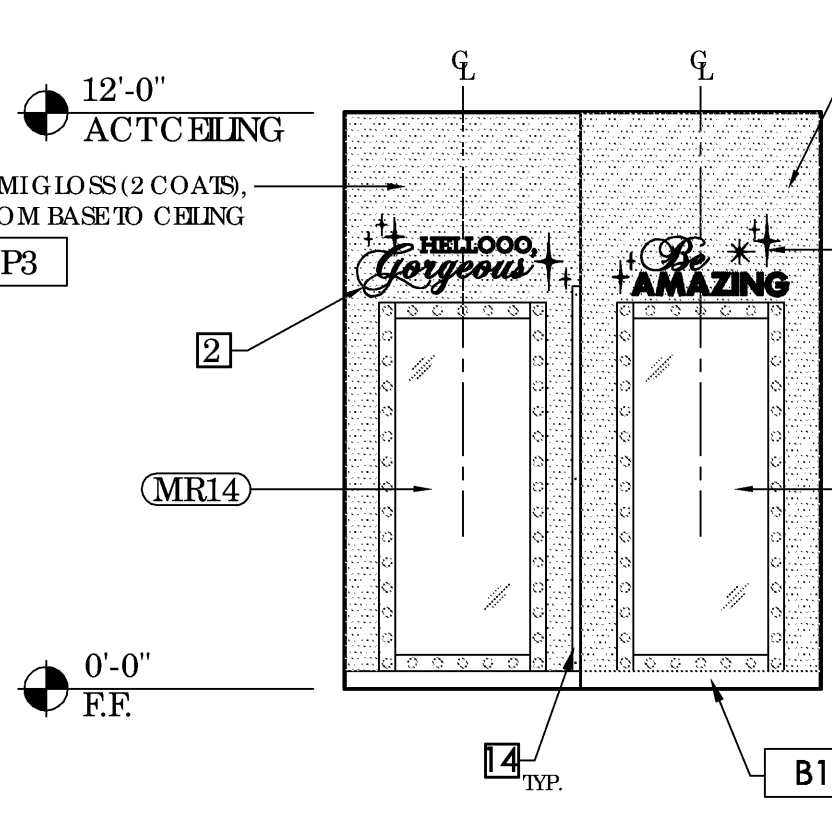


3 ELEVATION  
FITTING ROOM  
SCALE 1/4" = 1'-0"

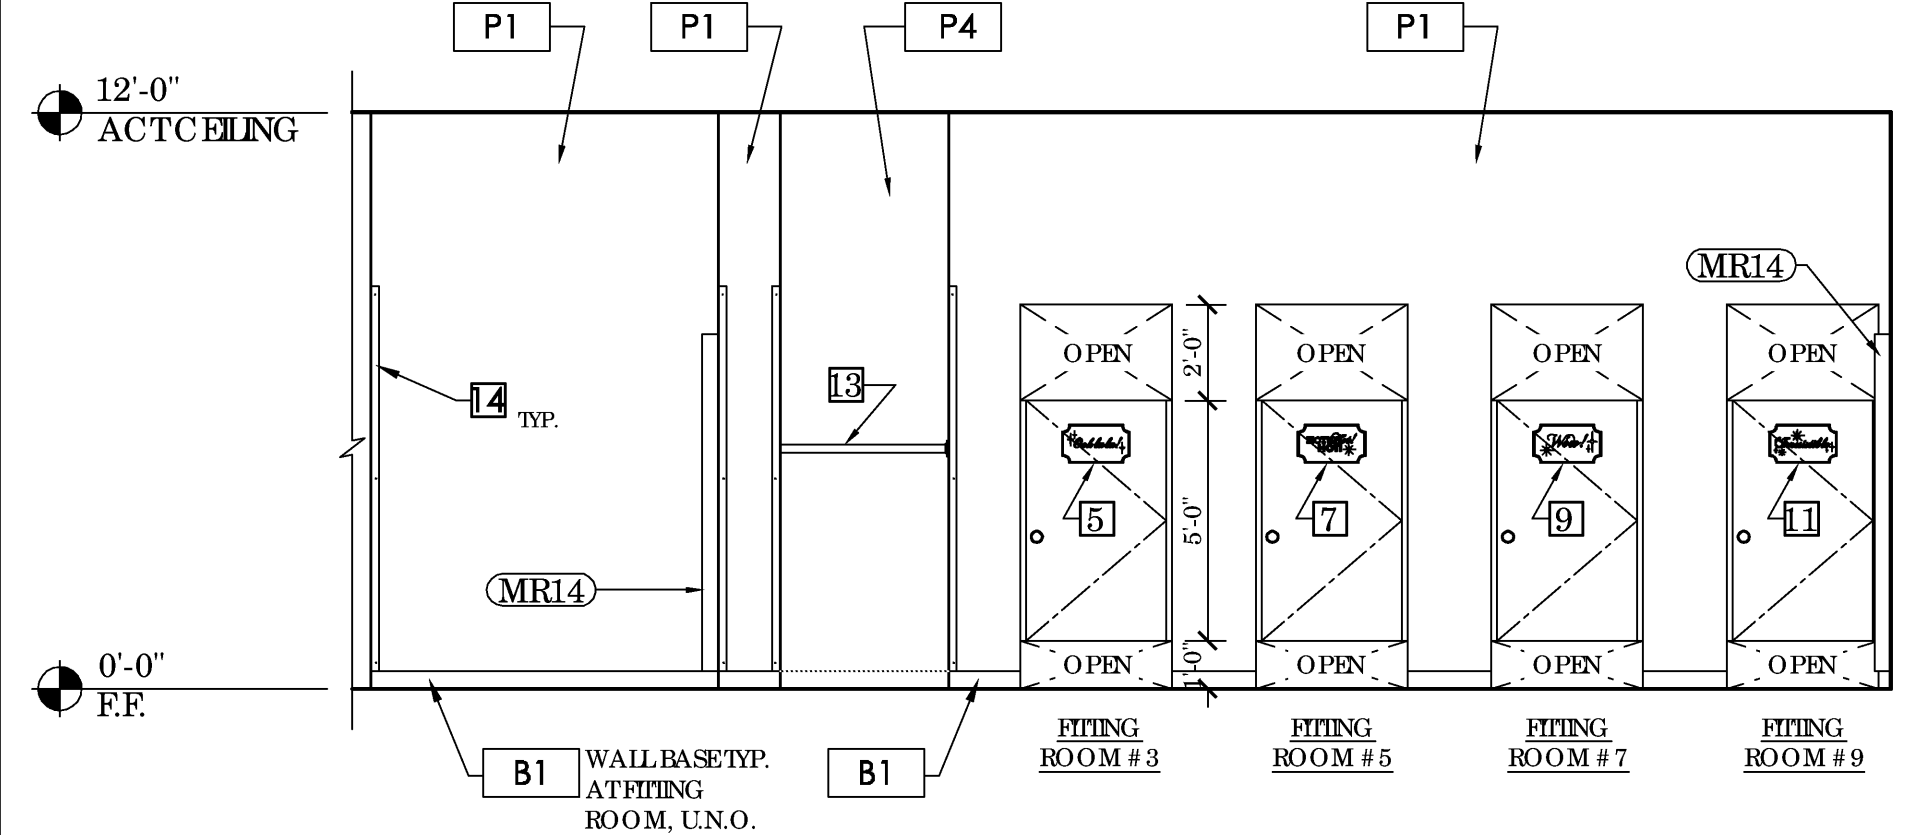


4 ELEVATION  
FITTING ROOM  
SCALE 1/4" = 1'-0"

5 ELEVATION  
FITTING ROOM  
SCALE 1/4" = 1'-0"


11 ELEVATION  
TYPICAL FITTING ROOM  
SCALE 1/4" = 1'-0"

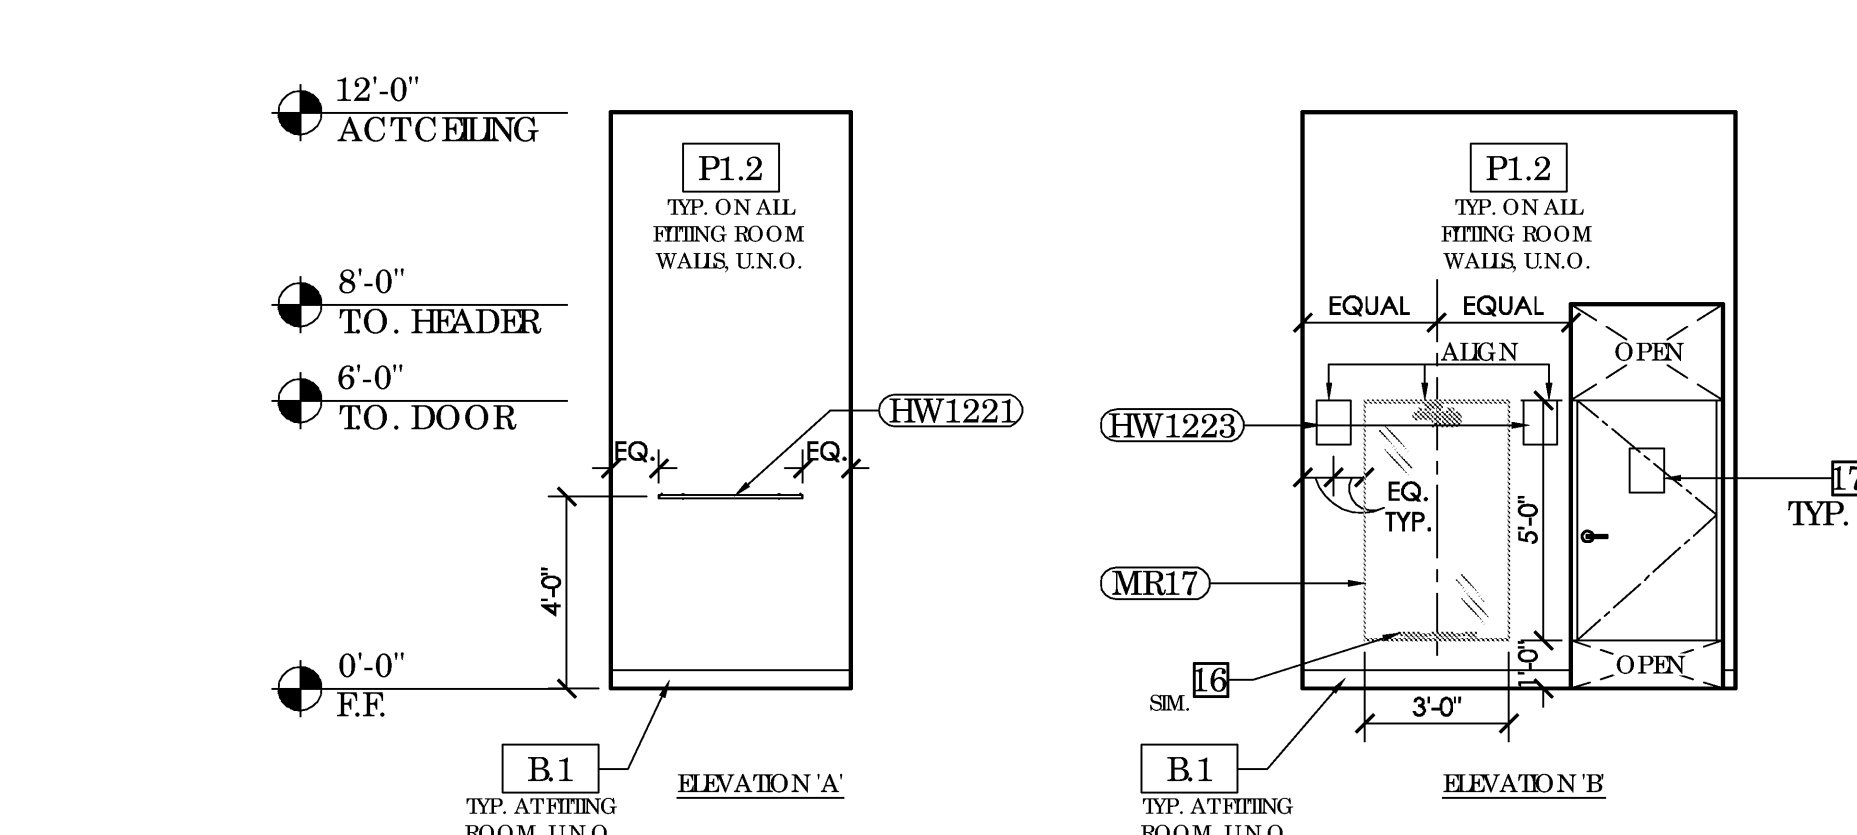

12 ELEVATION  
ACCESSIBLE FITTING ROOM  
SCALE 1/4" = 1'-0"

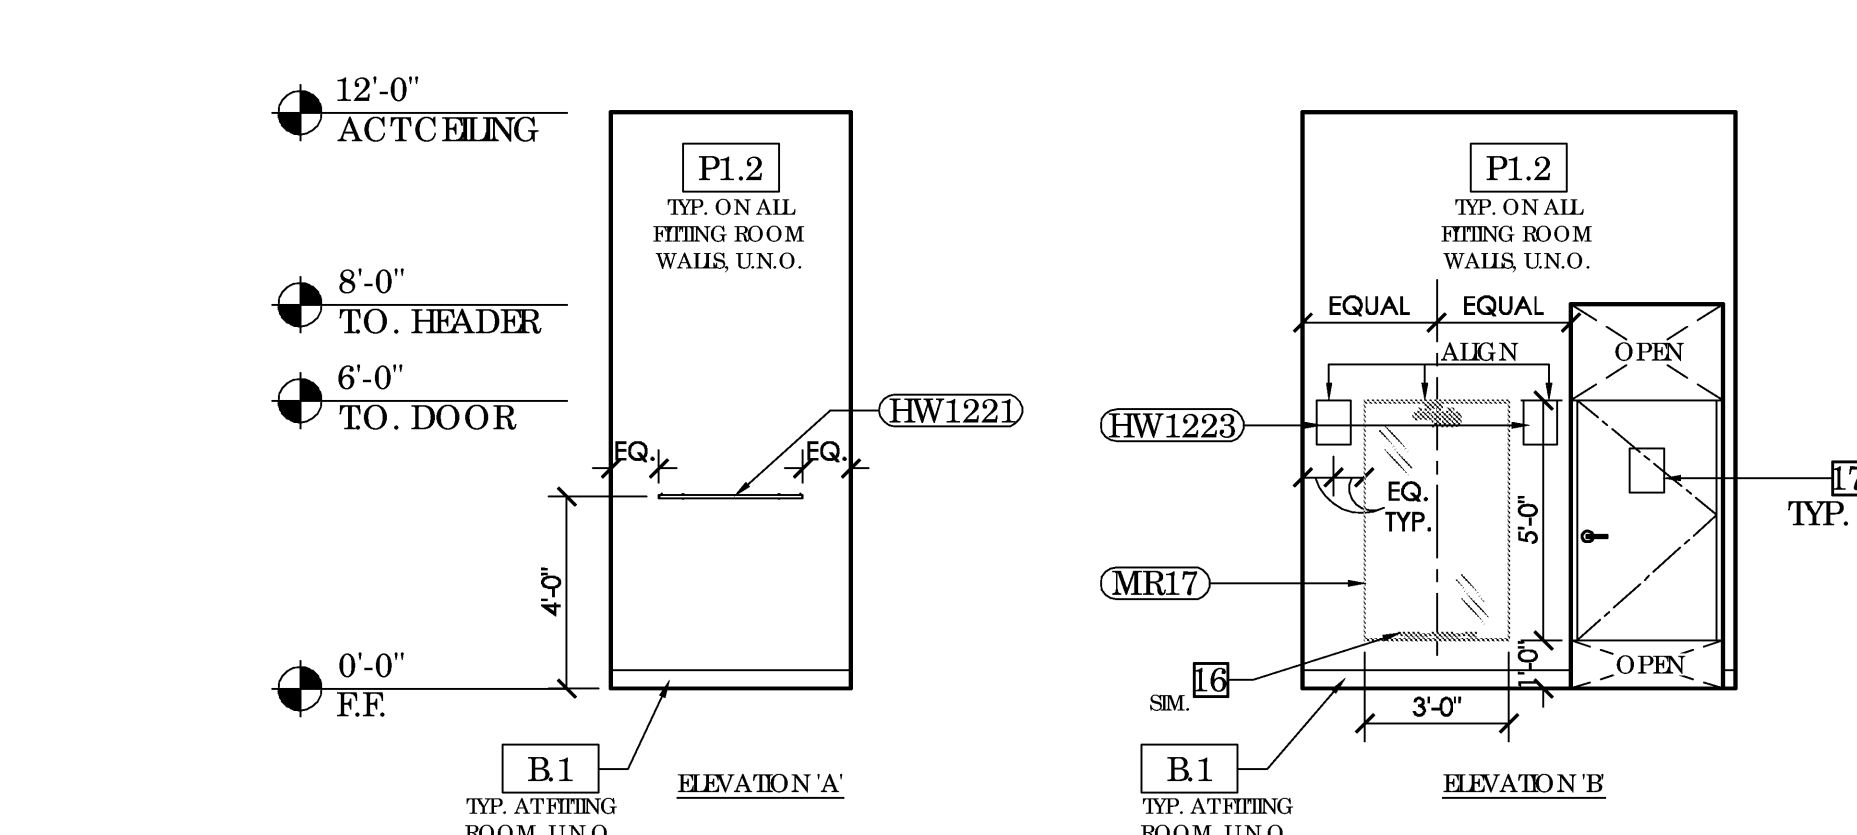

10 ELEVATION, SECTION & PLAN  
FITTING ROOM MIRROR (MR14) - OFCI  
SCALE 1" = 1'-0"

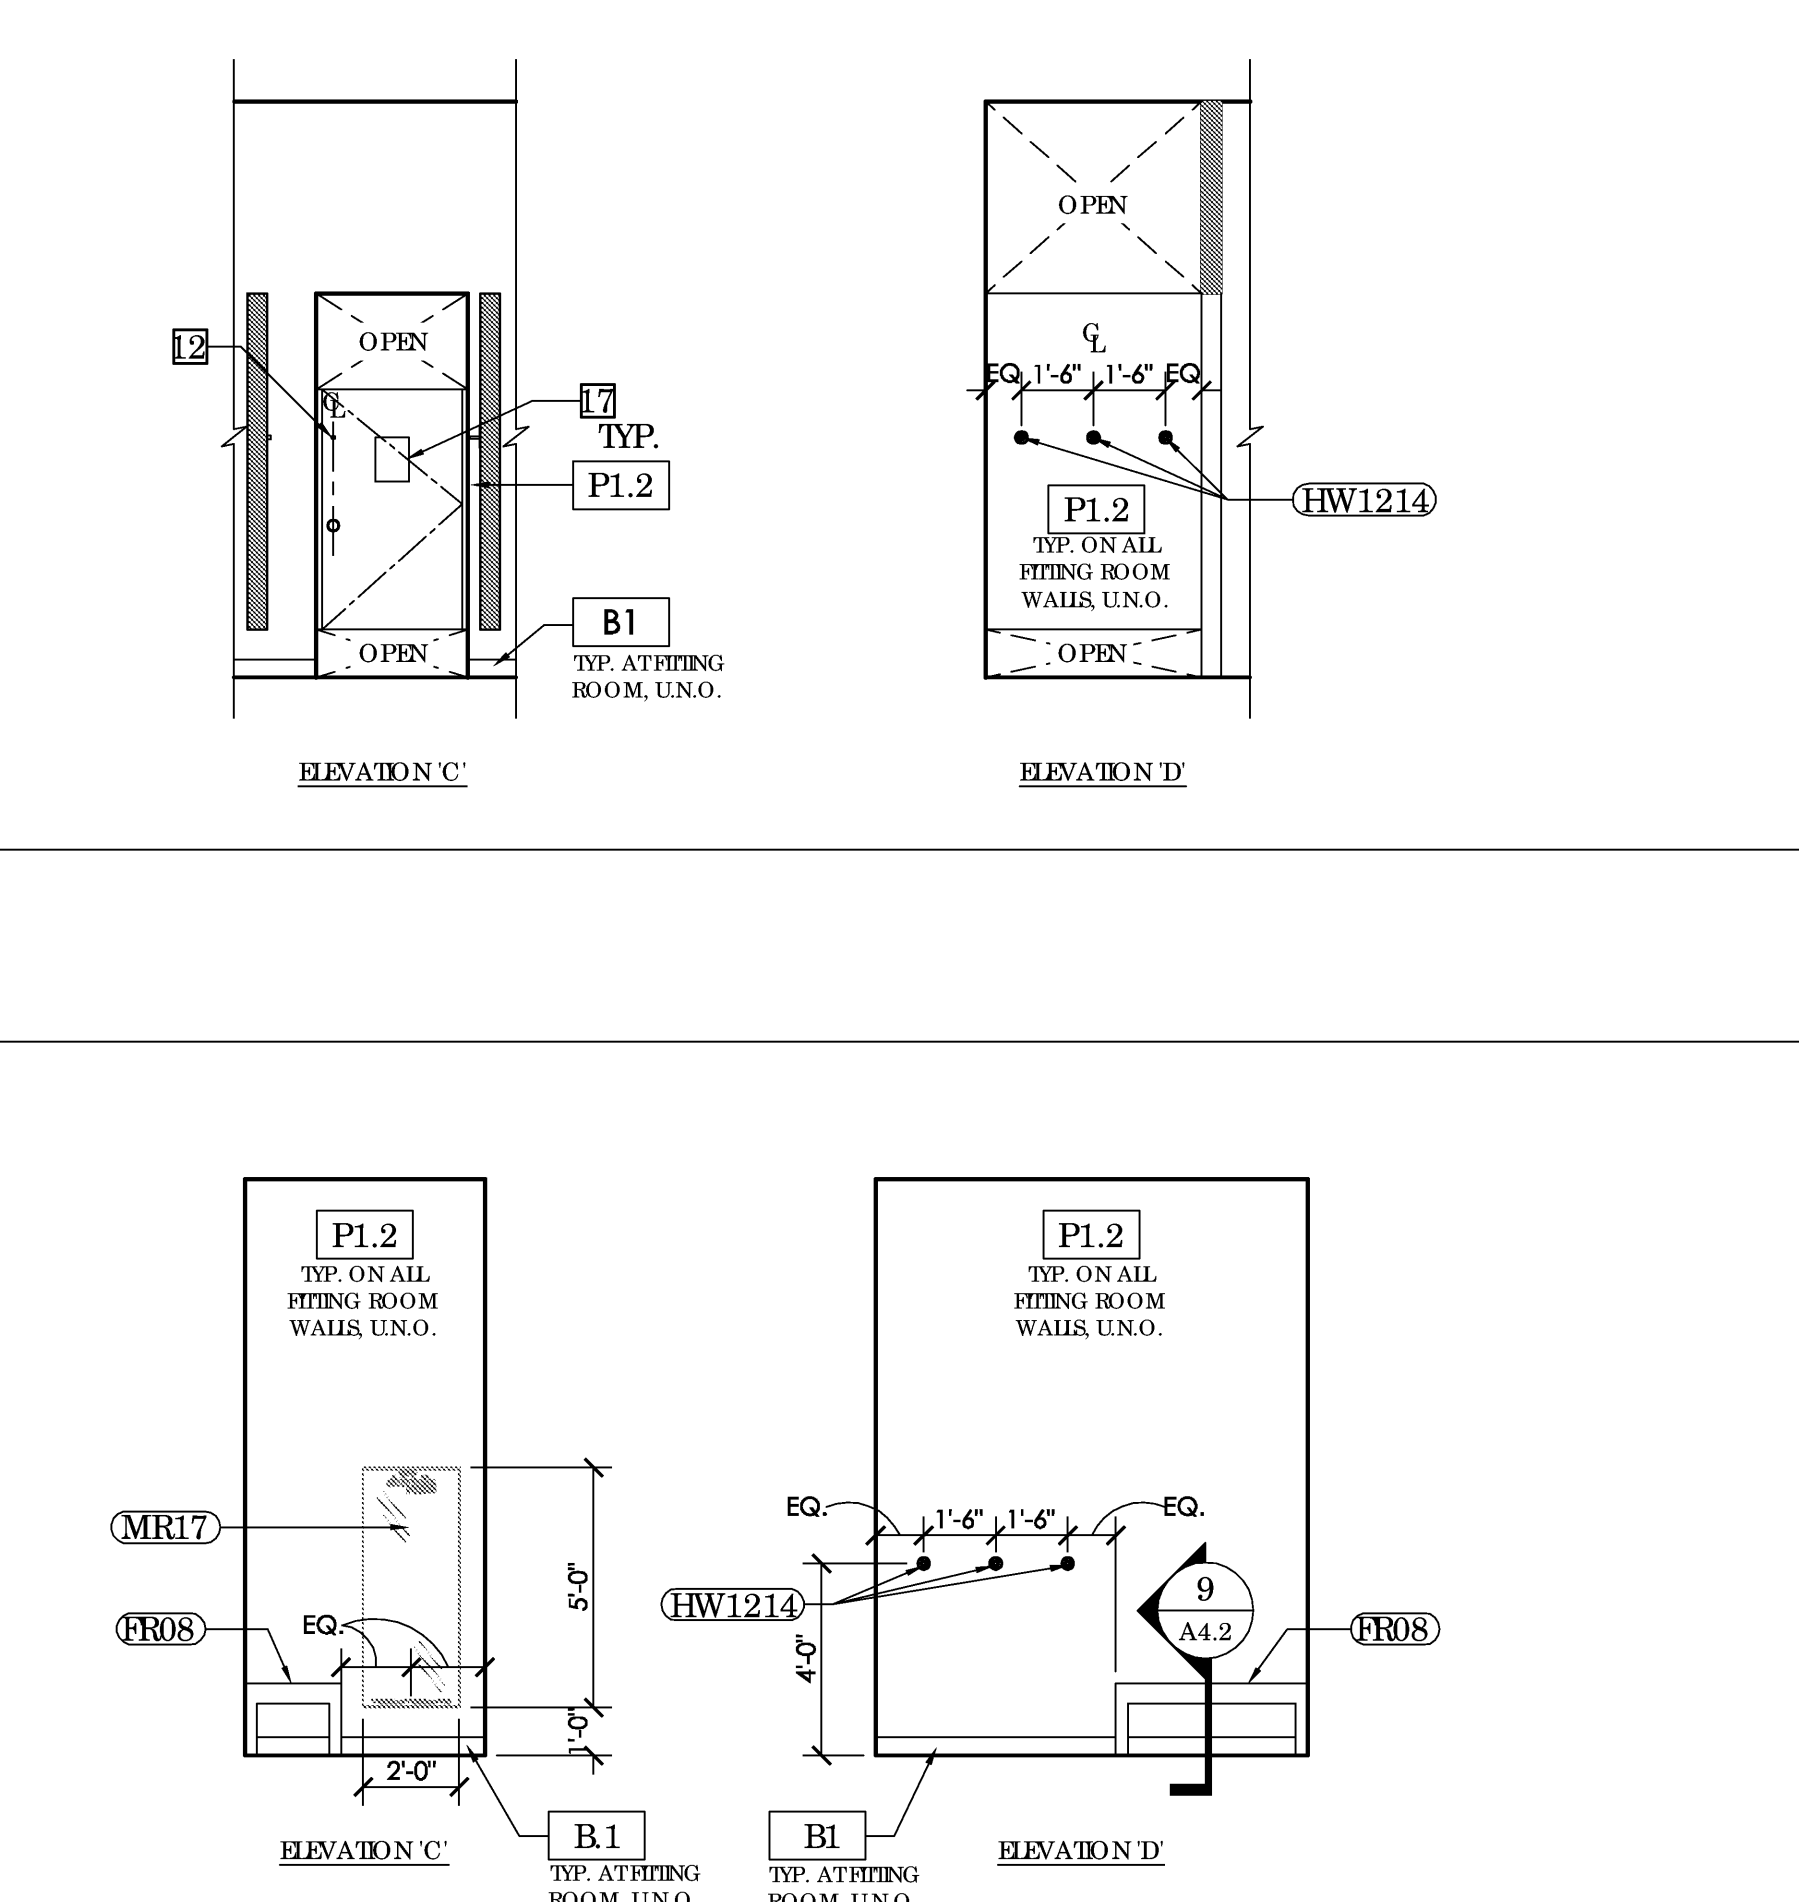

FREDERICK J. GOGGIA  
ARCHITECT, NOAB, FDI  
1850 GRANG ROAD, SUITE 300  
ST. LOUIS, MO 63146  
PH: (314) 455-2400 FAX: (314) 455-2300  
www.fjgarcy.com

charlotte  
russe

UNIVERSITY TOWN CENTER  
140 UNIVERSITY TOWN CENTER DRIVE - SUITE #20  
SAPASOTA, FL 34243  
SPACE # 210 STORE # 786

REV	DATE	DESCRIPTION
1	07/20/14	ISSUE TO PERMIT
2	10/06/14	ISSUE TO BID
3	10/06/14	ELITE CONSULTING GROUP
4	10/06/14	PHONE: 375-383-0072
5	10/06/14	REDUCED BY 10 PERCENT SCALE
6	10/06/14	NOT BE USED FOR ANY OTHER PROJECTS
7	10/06/14	ISSUE DATE

A4.2