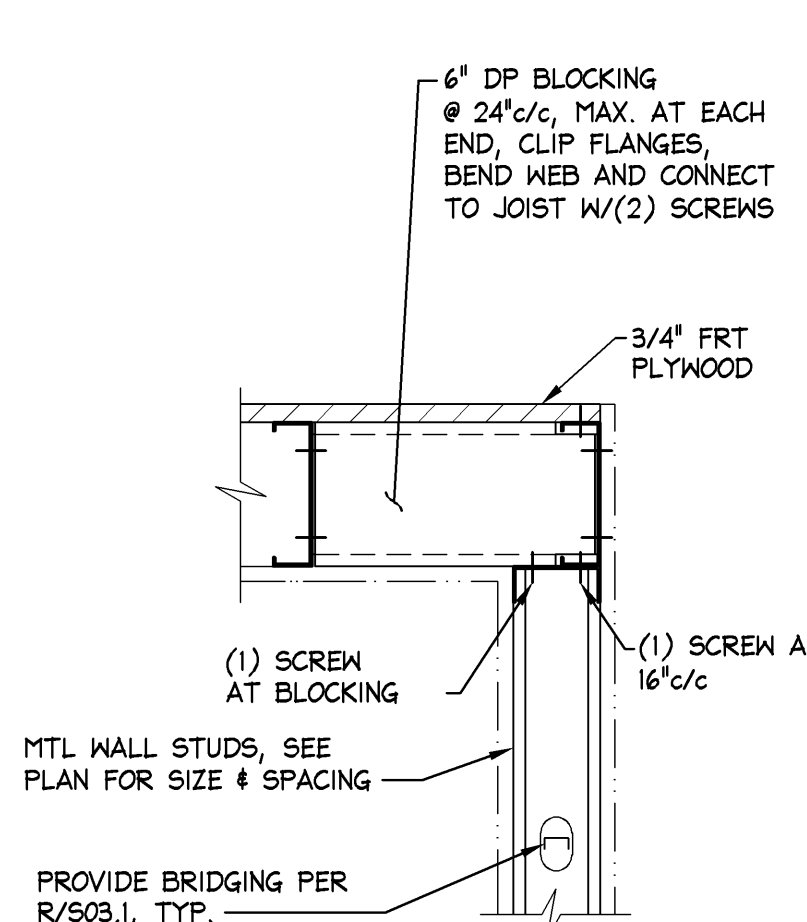
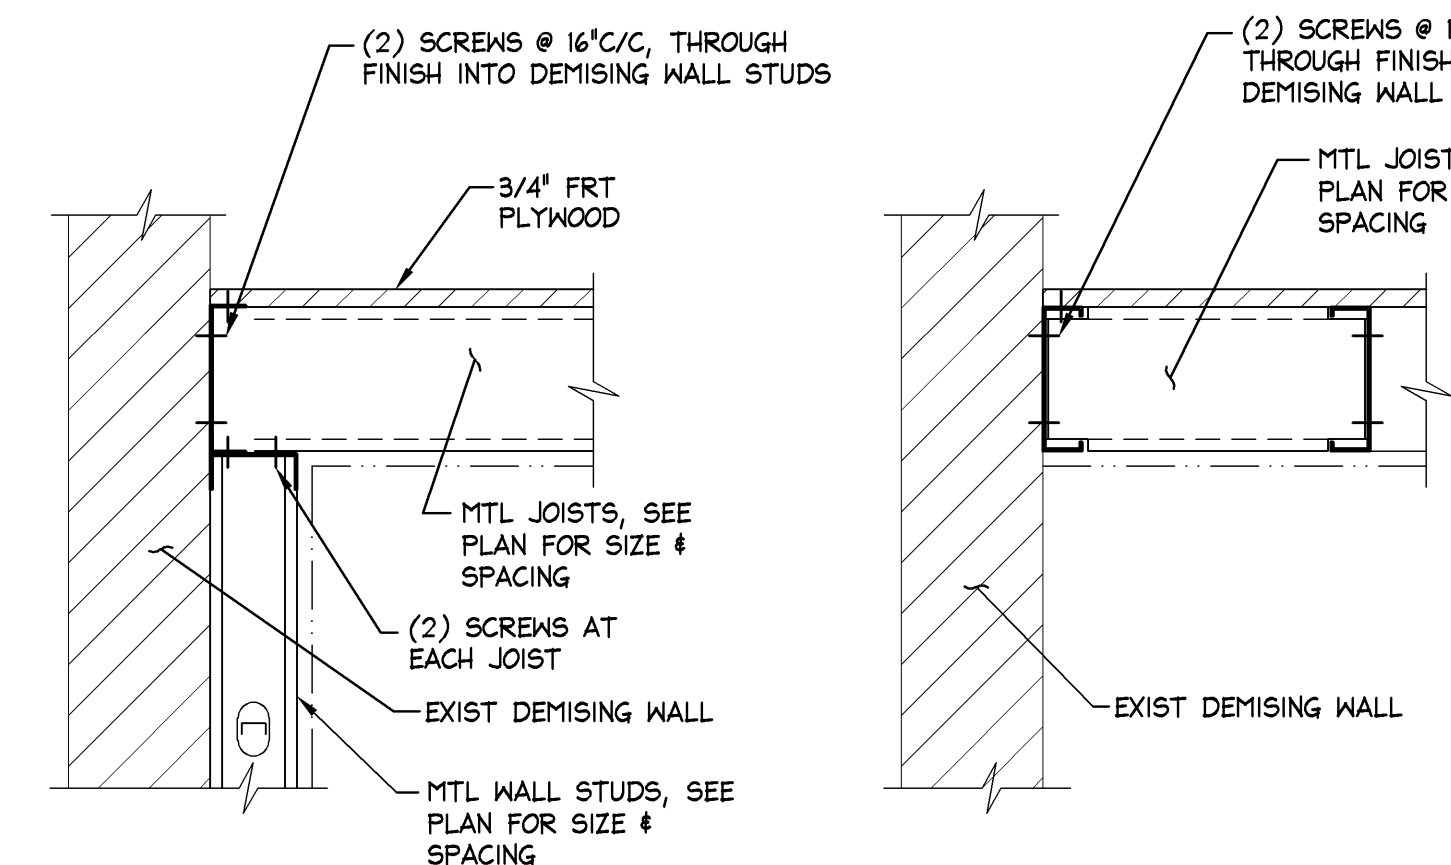
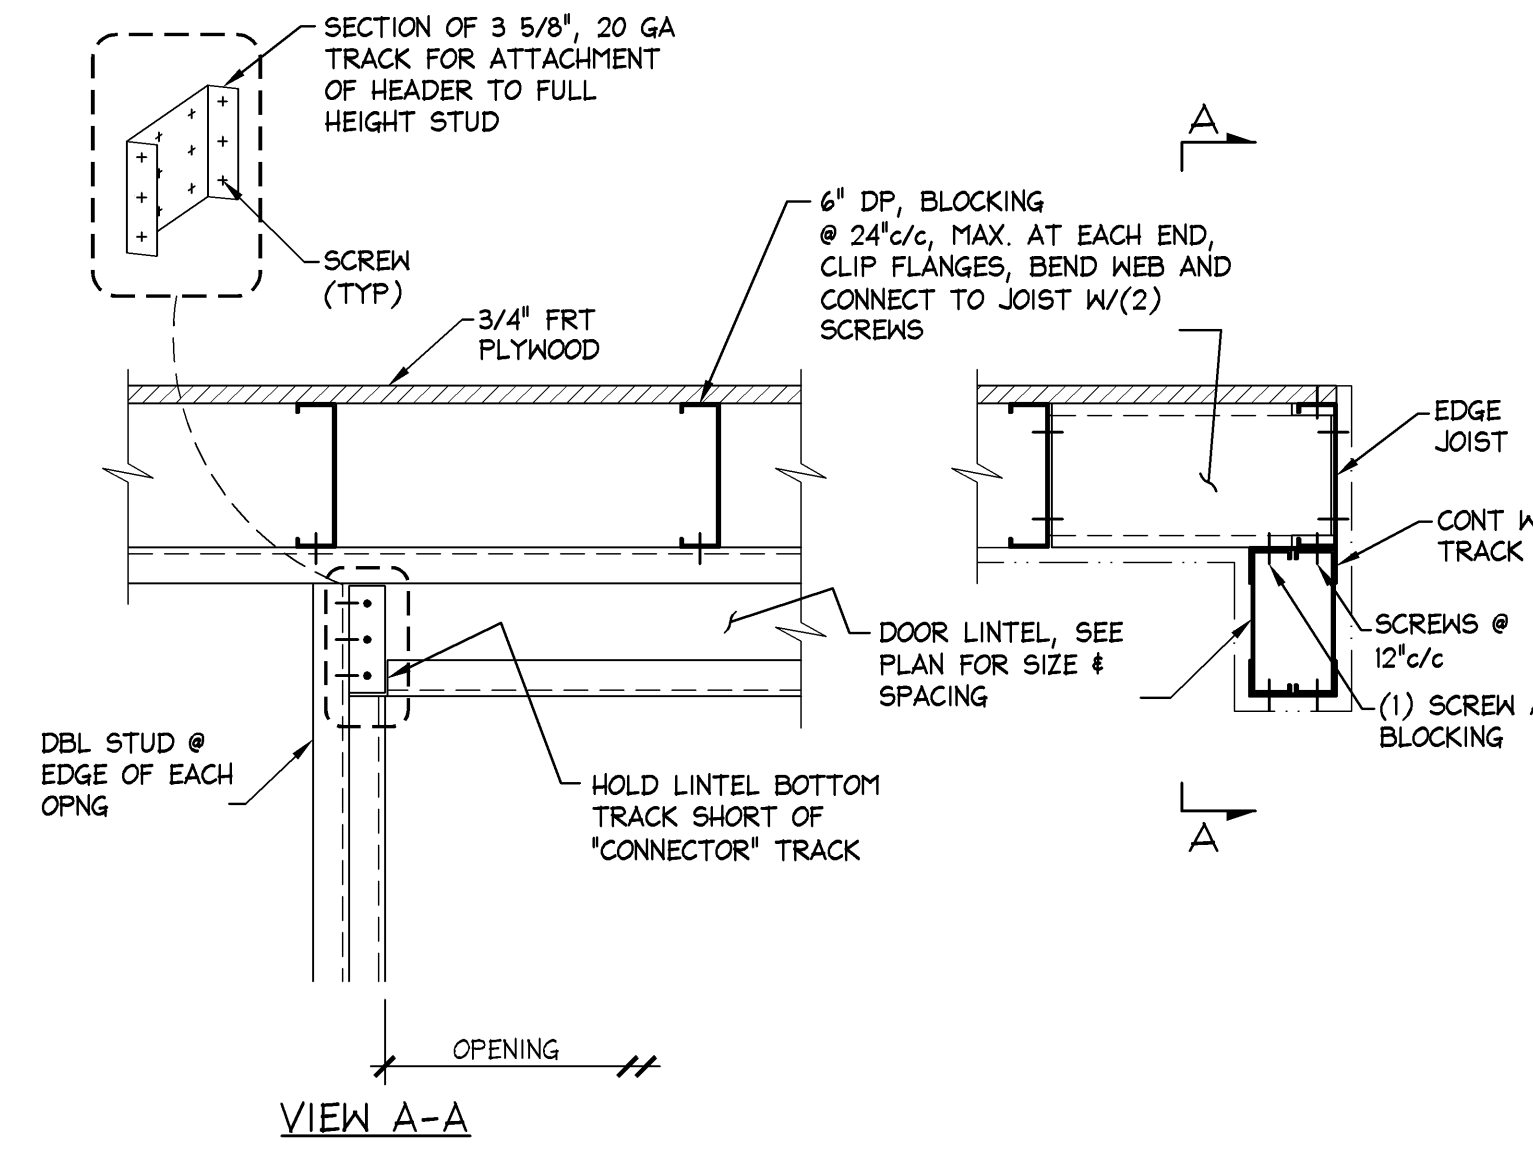
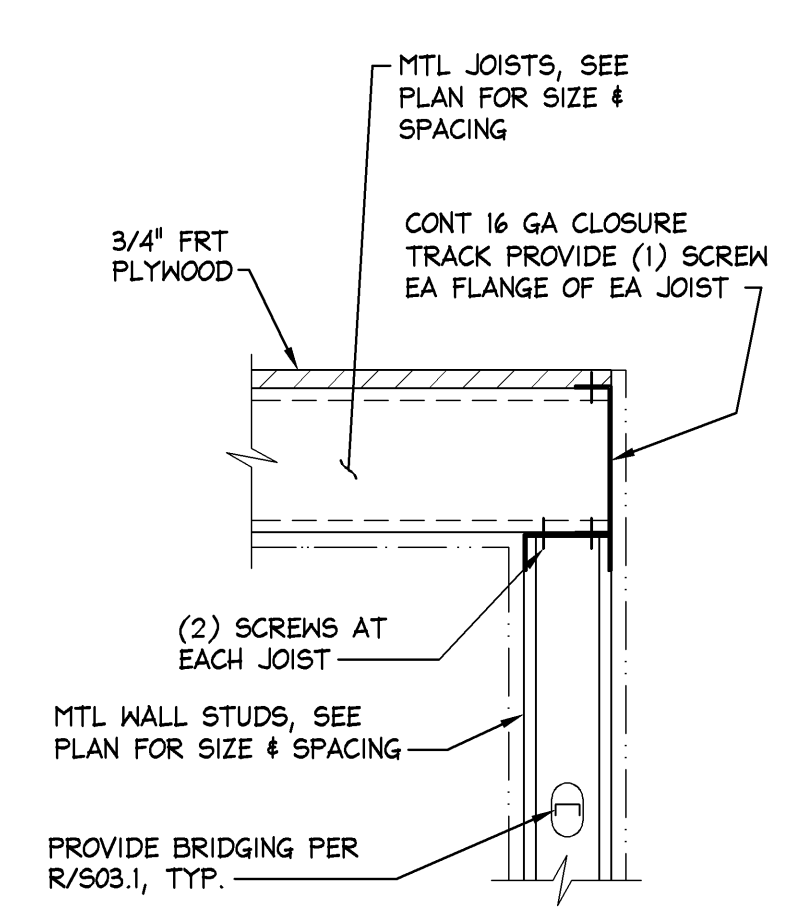
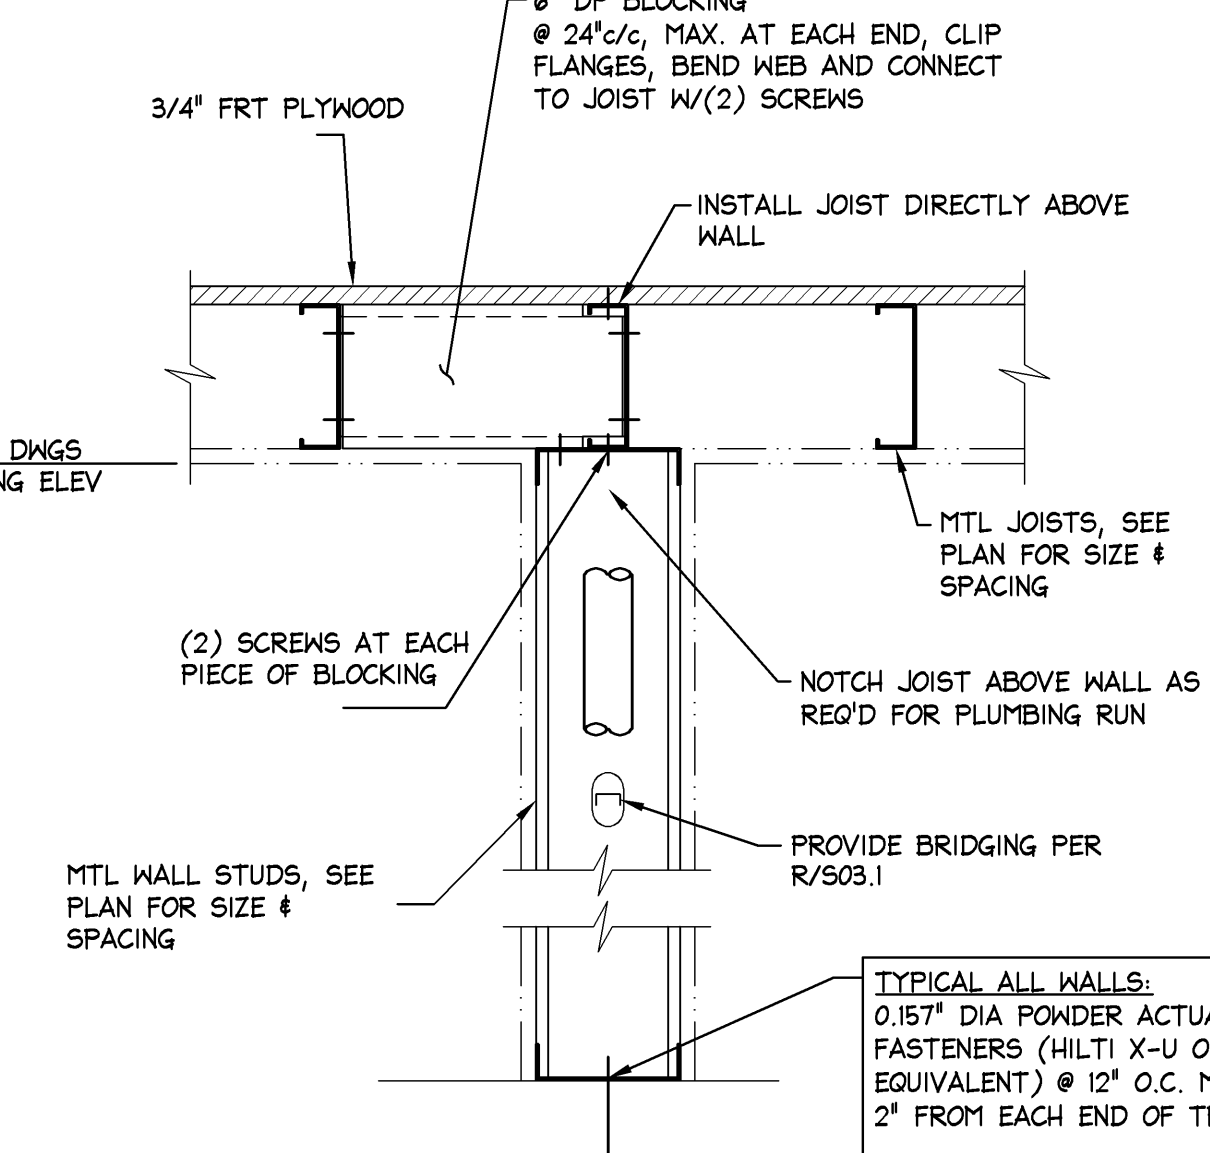
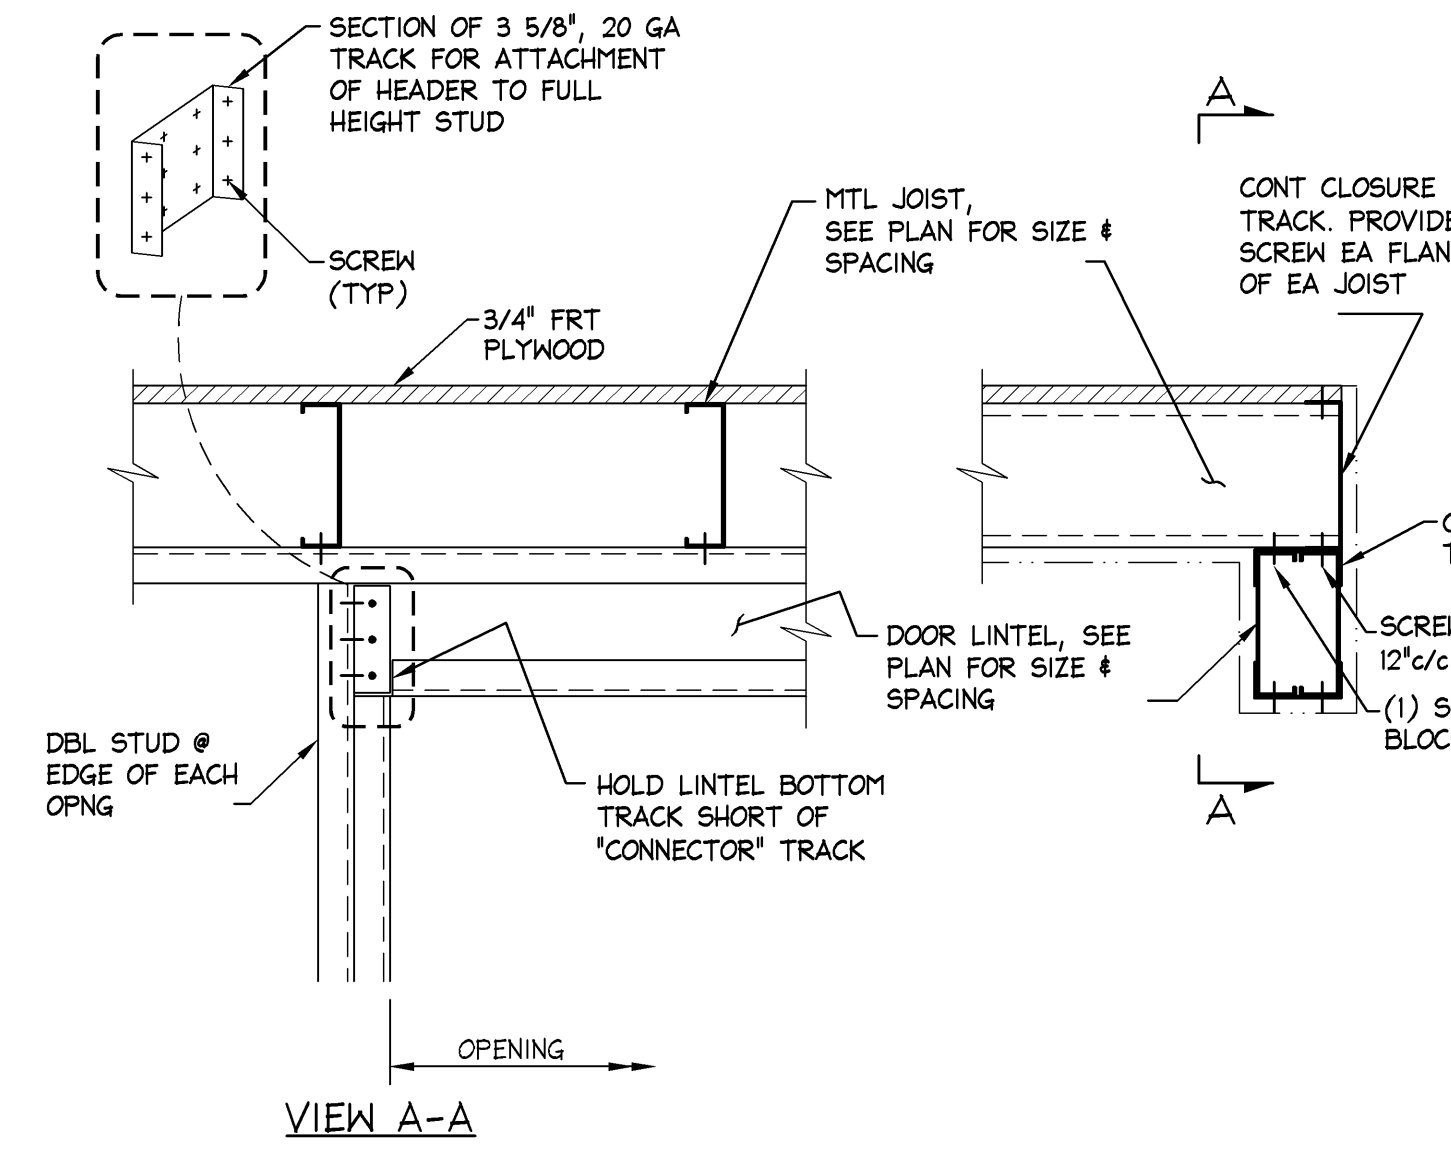
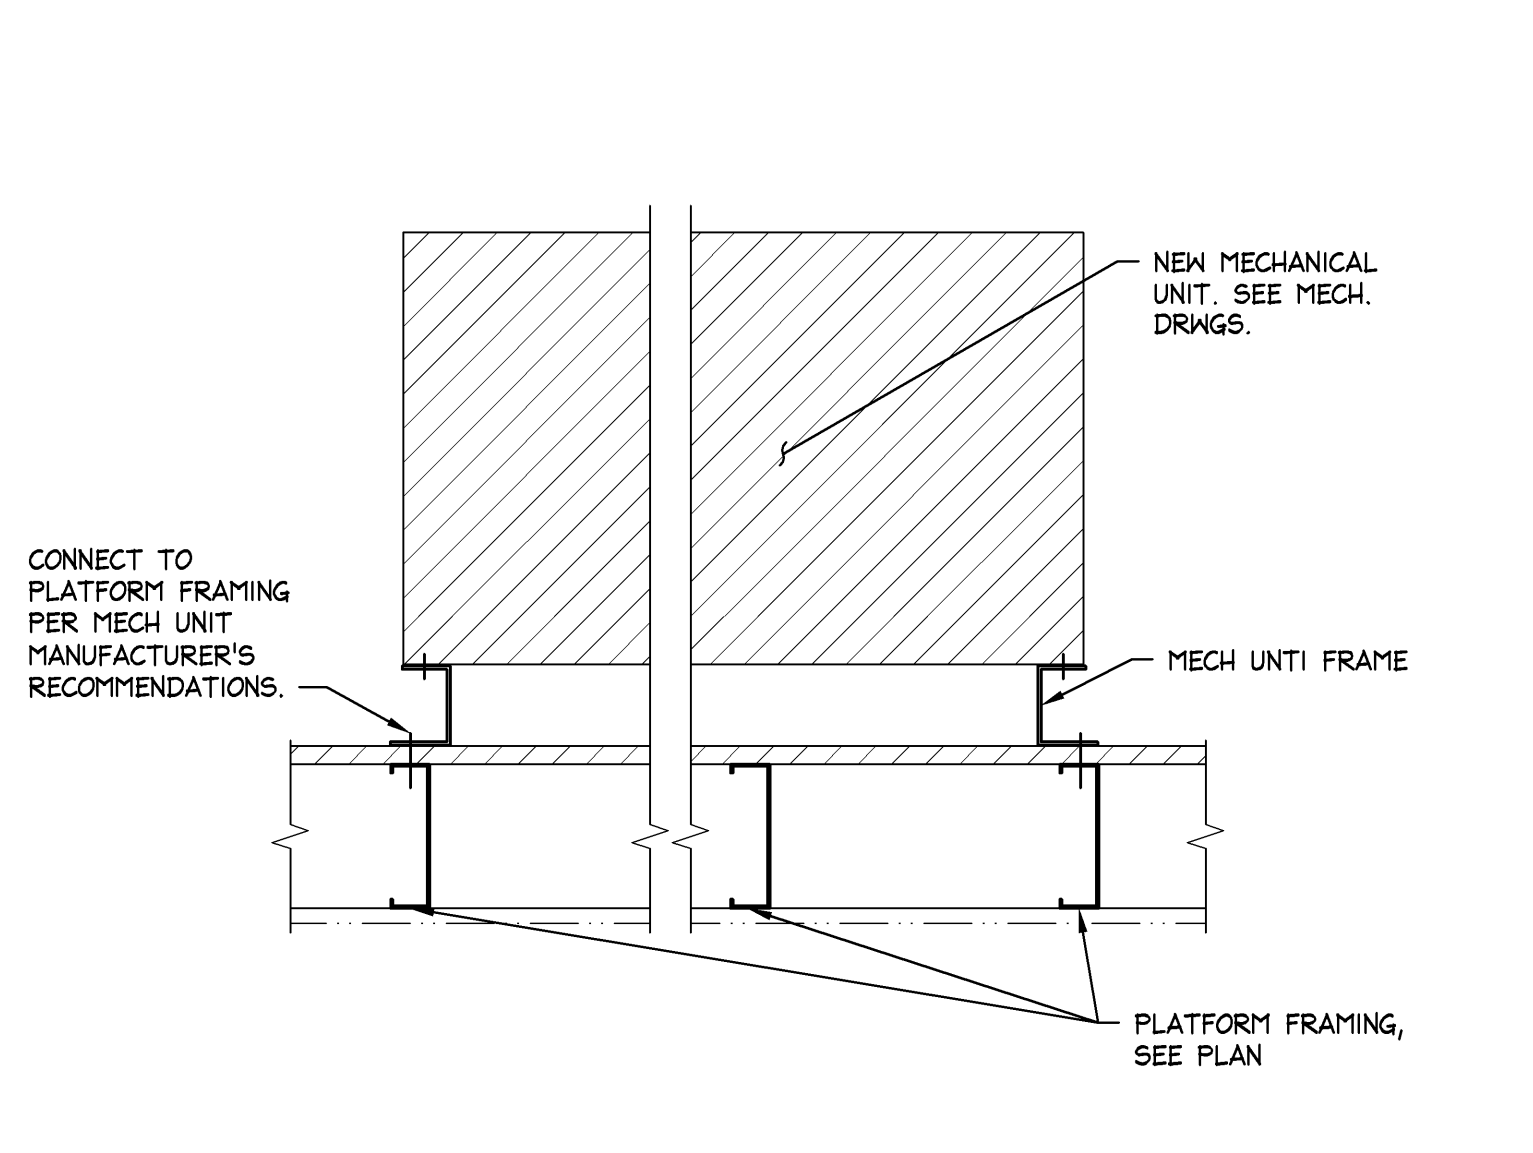

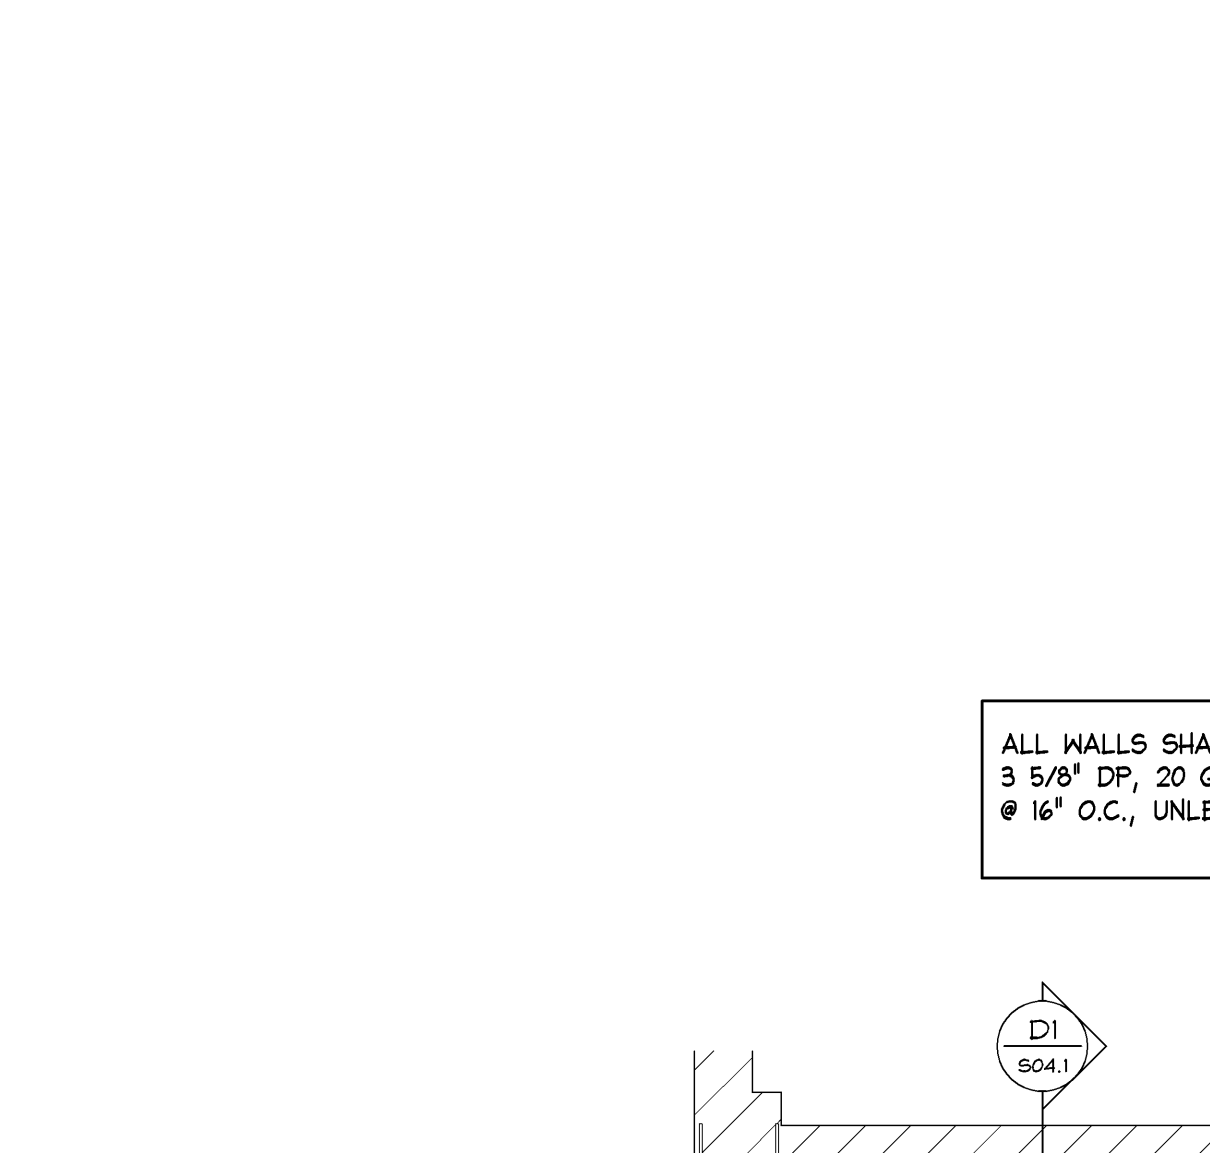
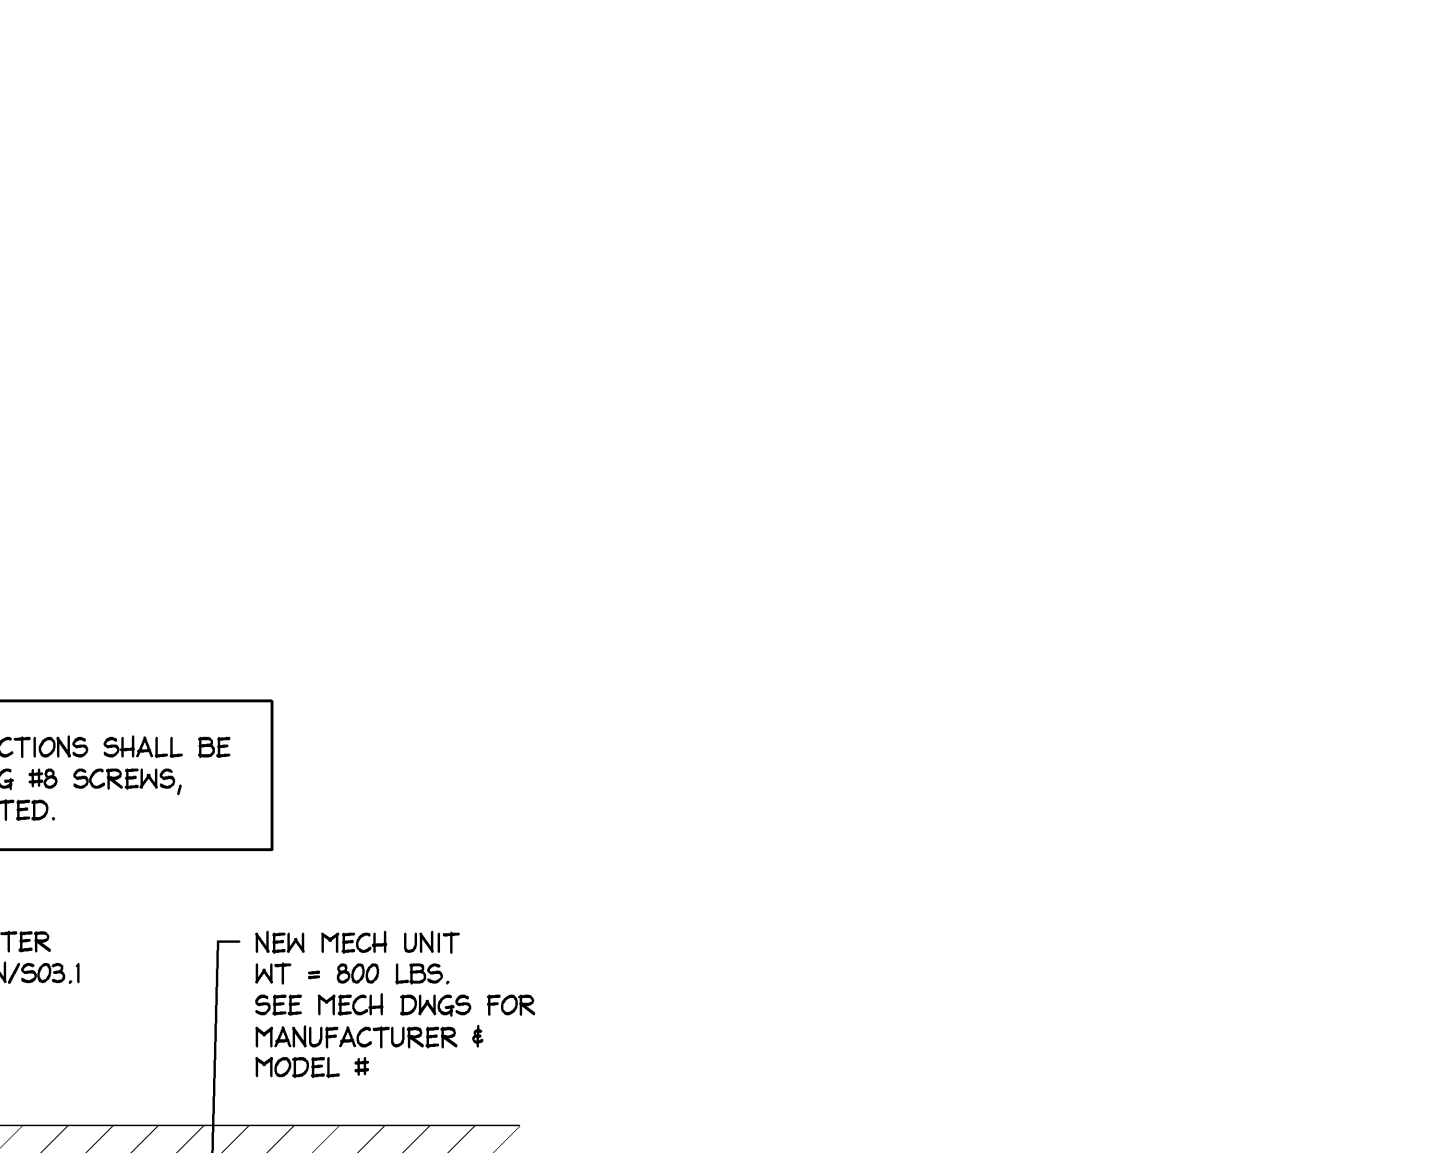
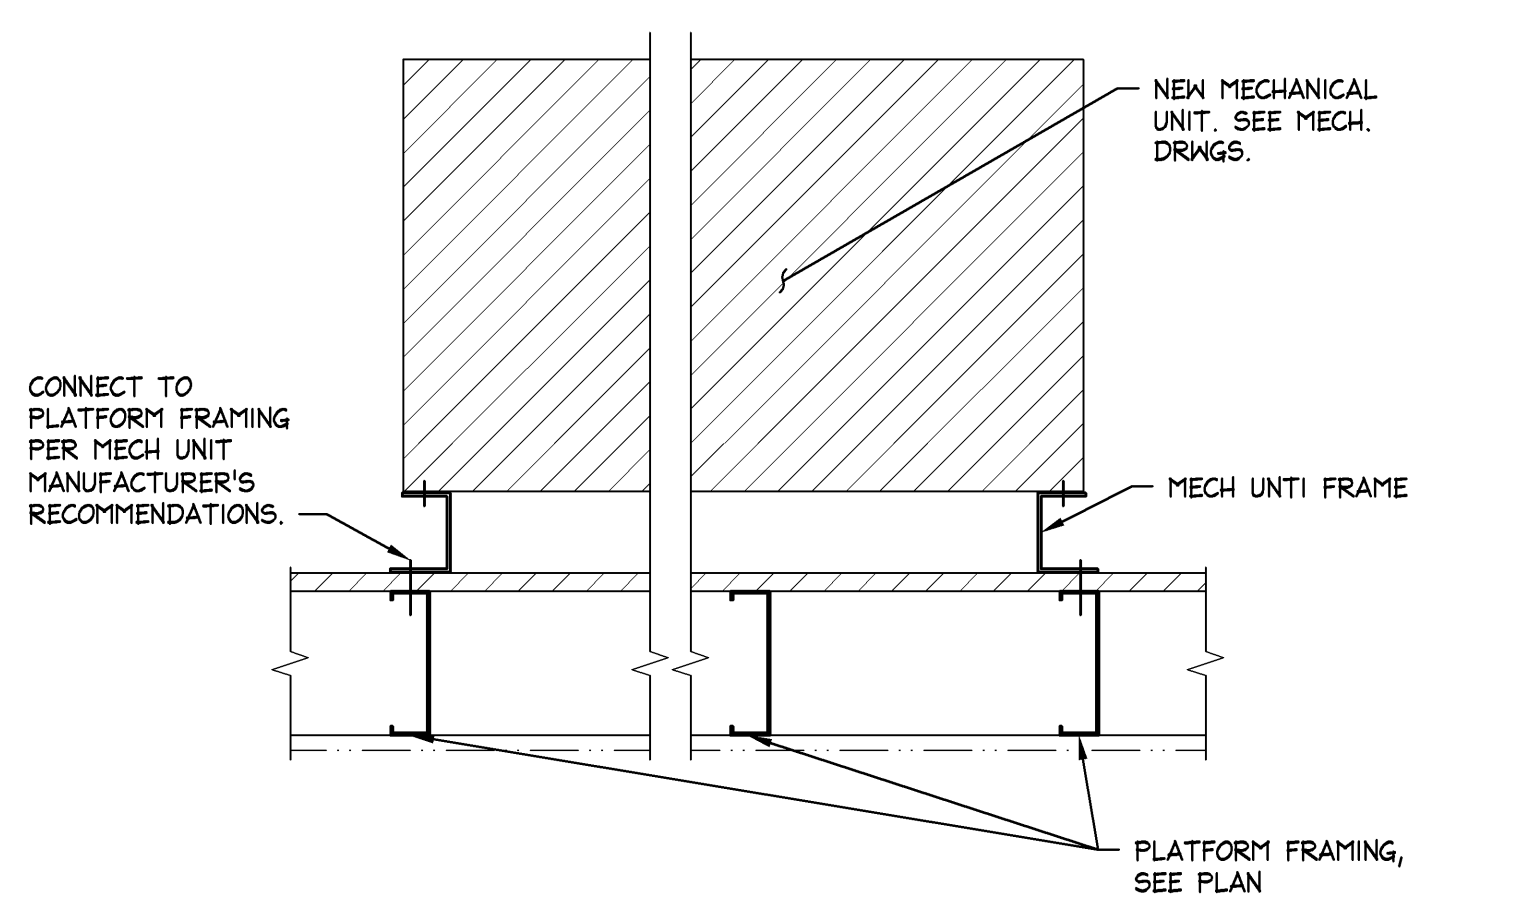
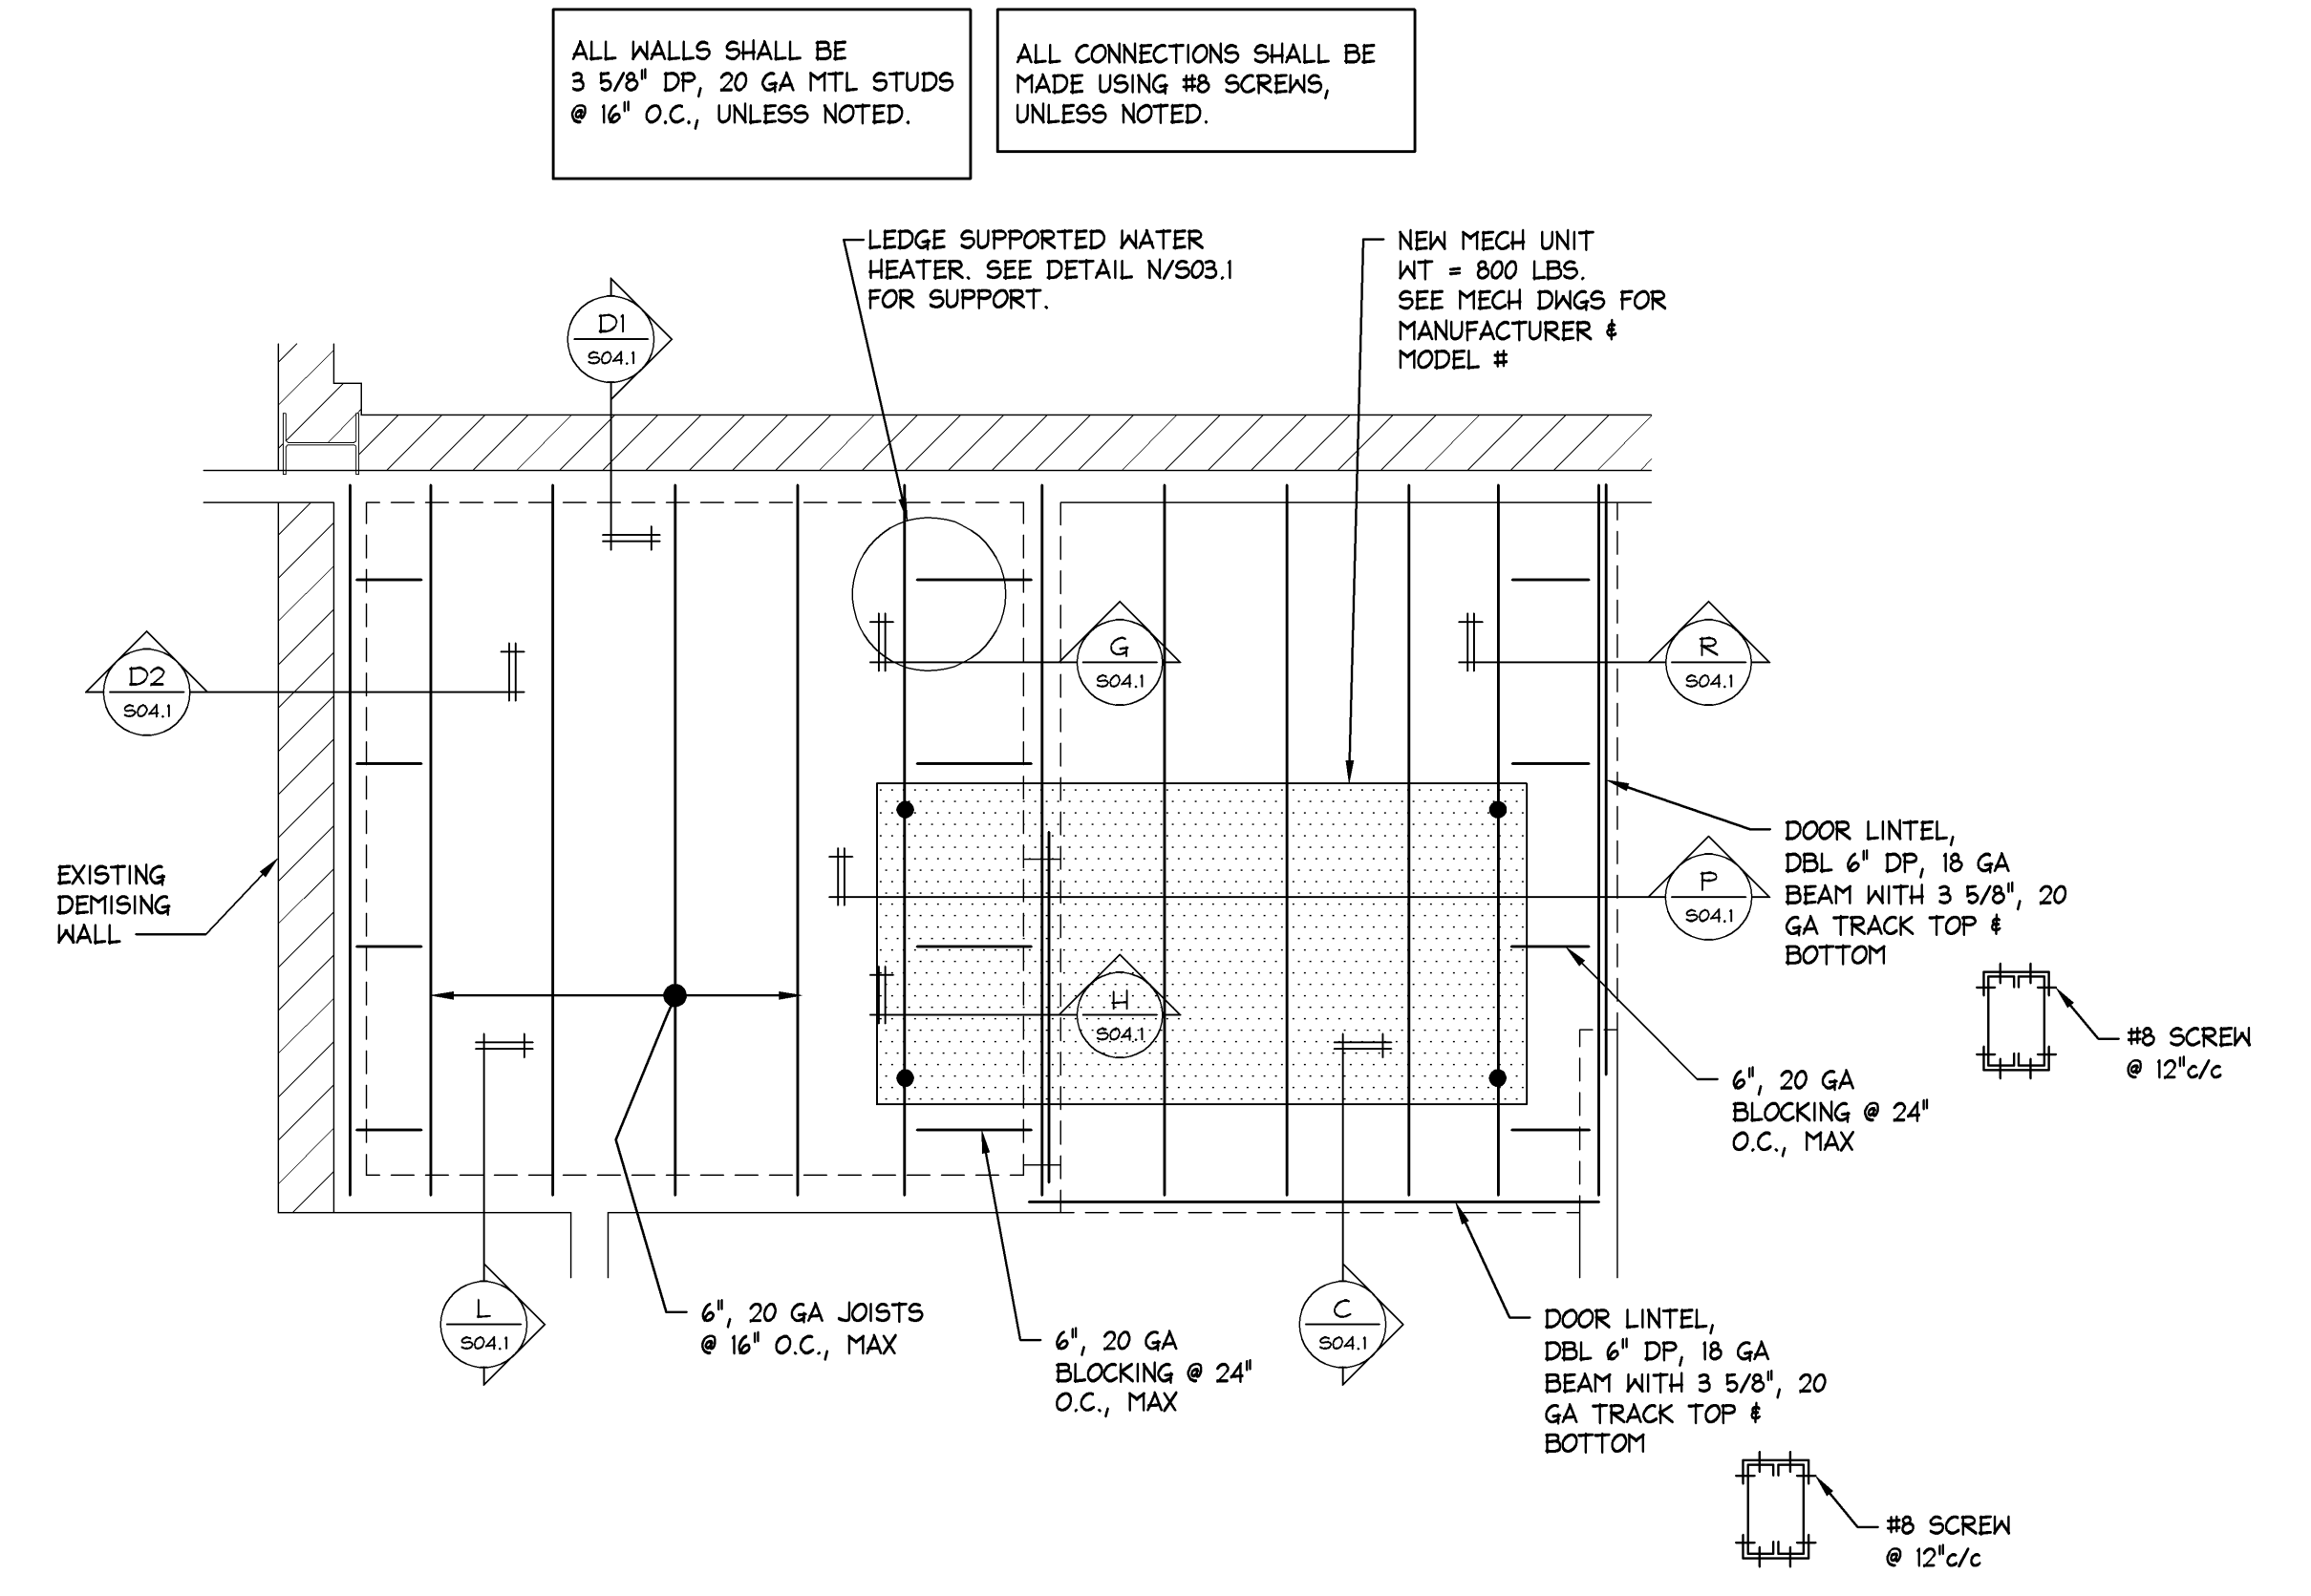


<p>STRUCTURAL NOTES</p> <ol style="list-style-type: none"> SEE SHEET S01.1 FOR STRUCTURAL NOTES. DESIGN LEDGE INCIDENTAL LIVE LOAD = 40 PSF CONNECT FRT PLYWOOD DECKING TO SUPPORTS W/Ø8 SCREWS @ 8" C/C AROUND PERIMETER OF DECK, AT PANEL EDGES AND AT INTERIOR SUPPORTS. <p>IF 3/4" FRT PLYWOOD IS NOT ALLOWED BY MALL OR BUILDING OFFICIAL, THEN REPLACE PLYWOOD WITH 3/4" VERSAROC STRUCTURAL CEMENT BONDED PARTIAL BOARD BY U.S. ARCHITECTURAL PRODUCTS, INC., OR EQUAL.</p>	 <p>1 1/2"±1'-0"</p>		 <p>1 SECTION</p> <p>2 SECTION</p> <p>1 1/2"±1'-0"</p>	<p>PAUL J FORD AND COMPANY 250 EAST BROAD STREET SUITE 600 COLUMBUS, OHIO 43215 614-221-6679 A26614-0006</p> <p>KEVIN P. BAUMAN REG. No. 49756 CORPORATE REG No. EB0002848</p>
<p>STRUCTURAL AND CODED NOTES</p> <p>N.T.S. 00IS041S00NOTE</p>  <p>1 1/2"±1'-0"</p>	<p>PLATFORM SECTION</p> <p>1 1/2"±1'-0"</p> <p>00SS041M00SECT</p>  <p>1 1/2"±1'-0"</p>	<p>PLATFORM SECTION</p> <p>1 1/2"±1'-0"</p> <p>00SS041M00SECT</p>  <p>1 1/2"±1'-0"</p>	<p>PLATFORM SECTION</p> <p>1 1/2"±1'-0"</p> <p>00SS041D00SECT</p>  <p>1 1/2"±1'-0"</p>	<p>Limited brands</p> <p>LIMITED STORE PLANNING, INC. d/b/a STORE DESIGN & CONSTRUCTION Three Limited Parkway - Columbus, Ohio 43230 Telephone: 614.415.7000 • Fax: 614.415.7349</p>
<p>PLATFORM SECTION</p> <p>1 1/2"±1'-0"</p> <p>00SS041R00SECT</p>  <p>1 1/2"±1'-0"</p>	<p>PLATFORM SECTION</p> <p>1 1/2"±1'-0"</p> <p>00SS041L00SECT</p>  <p>1 1/2"±1'-0"</p>	<p>PLATFORM SECTION</p> <p>1 1/2"±1'-0"</p> <p>00SS041G00SECT</p>  <p>1 1/2"±1'-0"</p>	<p>PLATFORM SECTION</p> <p>1 1/2"±1'-0"</p> <p>00SS041C00SECT</p>  <p>1 1/2"±1'-0"</p>	<p>PROJECT INFORMATION:</p> <p>014200814</p> <p>BATH & BODY WORKS</p> <p>WHITE BARN CANDLE CO.</p> <p>THE GARDENS MALL</p> <p>3101 PGA BOULEVARD PALM BEACH GARDENS, FL 33410</p> <p>SCOPE: DESIGN TYPE: L&S&C PROJECT #:</p> <p>DATE ISSUED: 10/24/2014 DESIGNED BY: SLH DRAWN BY: SMA CHECKED BY: GDK</p>
<p>MECH UNIT SECTION</p> <p>N.T.S.</p> <p>CONNECT TO PLATFORM FRAMING PER MECH UNIT MANUFACTURER'S RECOMMENDATIONS.</p>  <p>1 1/2"±1'-0"</p>	<p>NOT USED</p> <p>1 1/2"±1'-0"</p> <p>00SS041J00SECT</p>	<p>PLATFORM FRAMING PLAN</p> <p>1 1/2"±1'-0"</p>  <p>1 1/2"±1'-0"</p>	<p>MECH PLATFORM FRAMING PLAN AND DETAILS</p> <p>DRAWING NUMBER: S04.1</p>	<p>REVISIONS:</p> <p>REVISION BY: DATE:</p> <p>ELITE CONSTRUCTION GROUP LAKE JACKSON, TX PHONE: 979-285-0712 NOTE: THESE PRINTS HAVE BEEN REDUCED BY 50 PERCENT. SCALE WILL BE 50 PERCENT OF WHAT NOTED ON PLANS</p>