

Lbrands
STORE DESIGN & CONSTRUCTION
Three Limited Parkway • Columbus, Ohio 43230
Telephone: 614.415.7000 • Fax: 614.415.7349

[illegible]141Sa
14286

142008
S
E CO.

01
WORK
HANDLE

33410

ION:
& BO
BAR
ENS MA
LEVAR
ARDENS, FL

PROJECT INFORMATION
ATH
WHITE
THE GARD
 101 PGA BOULEVARD
 PALM BEACH GARDENS, FL 33410

PE: _____
 SIGN TYPE: _____
 &C PROJECT # _____

PRO B W TH 310 PAI SCO DES LSD

REVISIONS:

1 REQUIRED BY: DATE

OWNER & LANDLORD COMMENTS 12/31/14

ELITE CONSTRUCTION GROUP
LAKE JACKSON, TX
PHONE: 979-285-0712
NOTE: THESE PRINTS HAVE BEEN
REDUCED BY 50 PERCENT. SCALE
WILL BE 50 PERCENT OF WHAT IS
NOTED ON PLANS



DATE ISSUED: 10/24/2014
DESIGNED BY: BN
DRAWN BY: TSG
CHECKED BY: HG

CHECKED BY: _____ HS _____
REFLECTED
CEILING PLAN

DRAWING NUMBER:
A041

11 A U F 2

FOR TYPICAL GYP. BD. INSTALLATION DETAILS, SEE A/A12.3

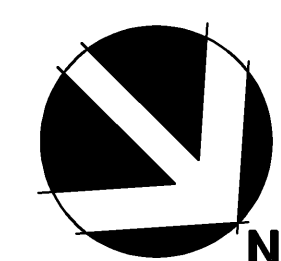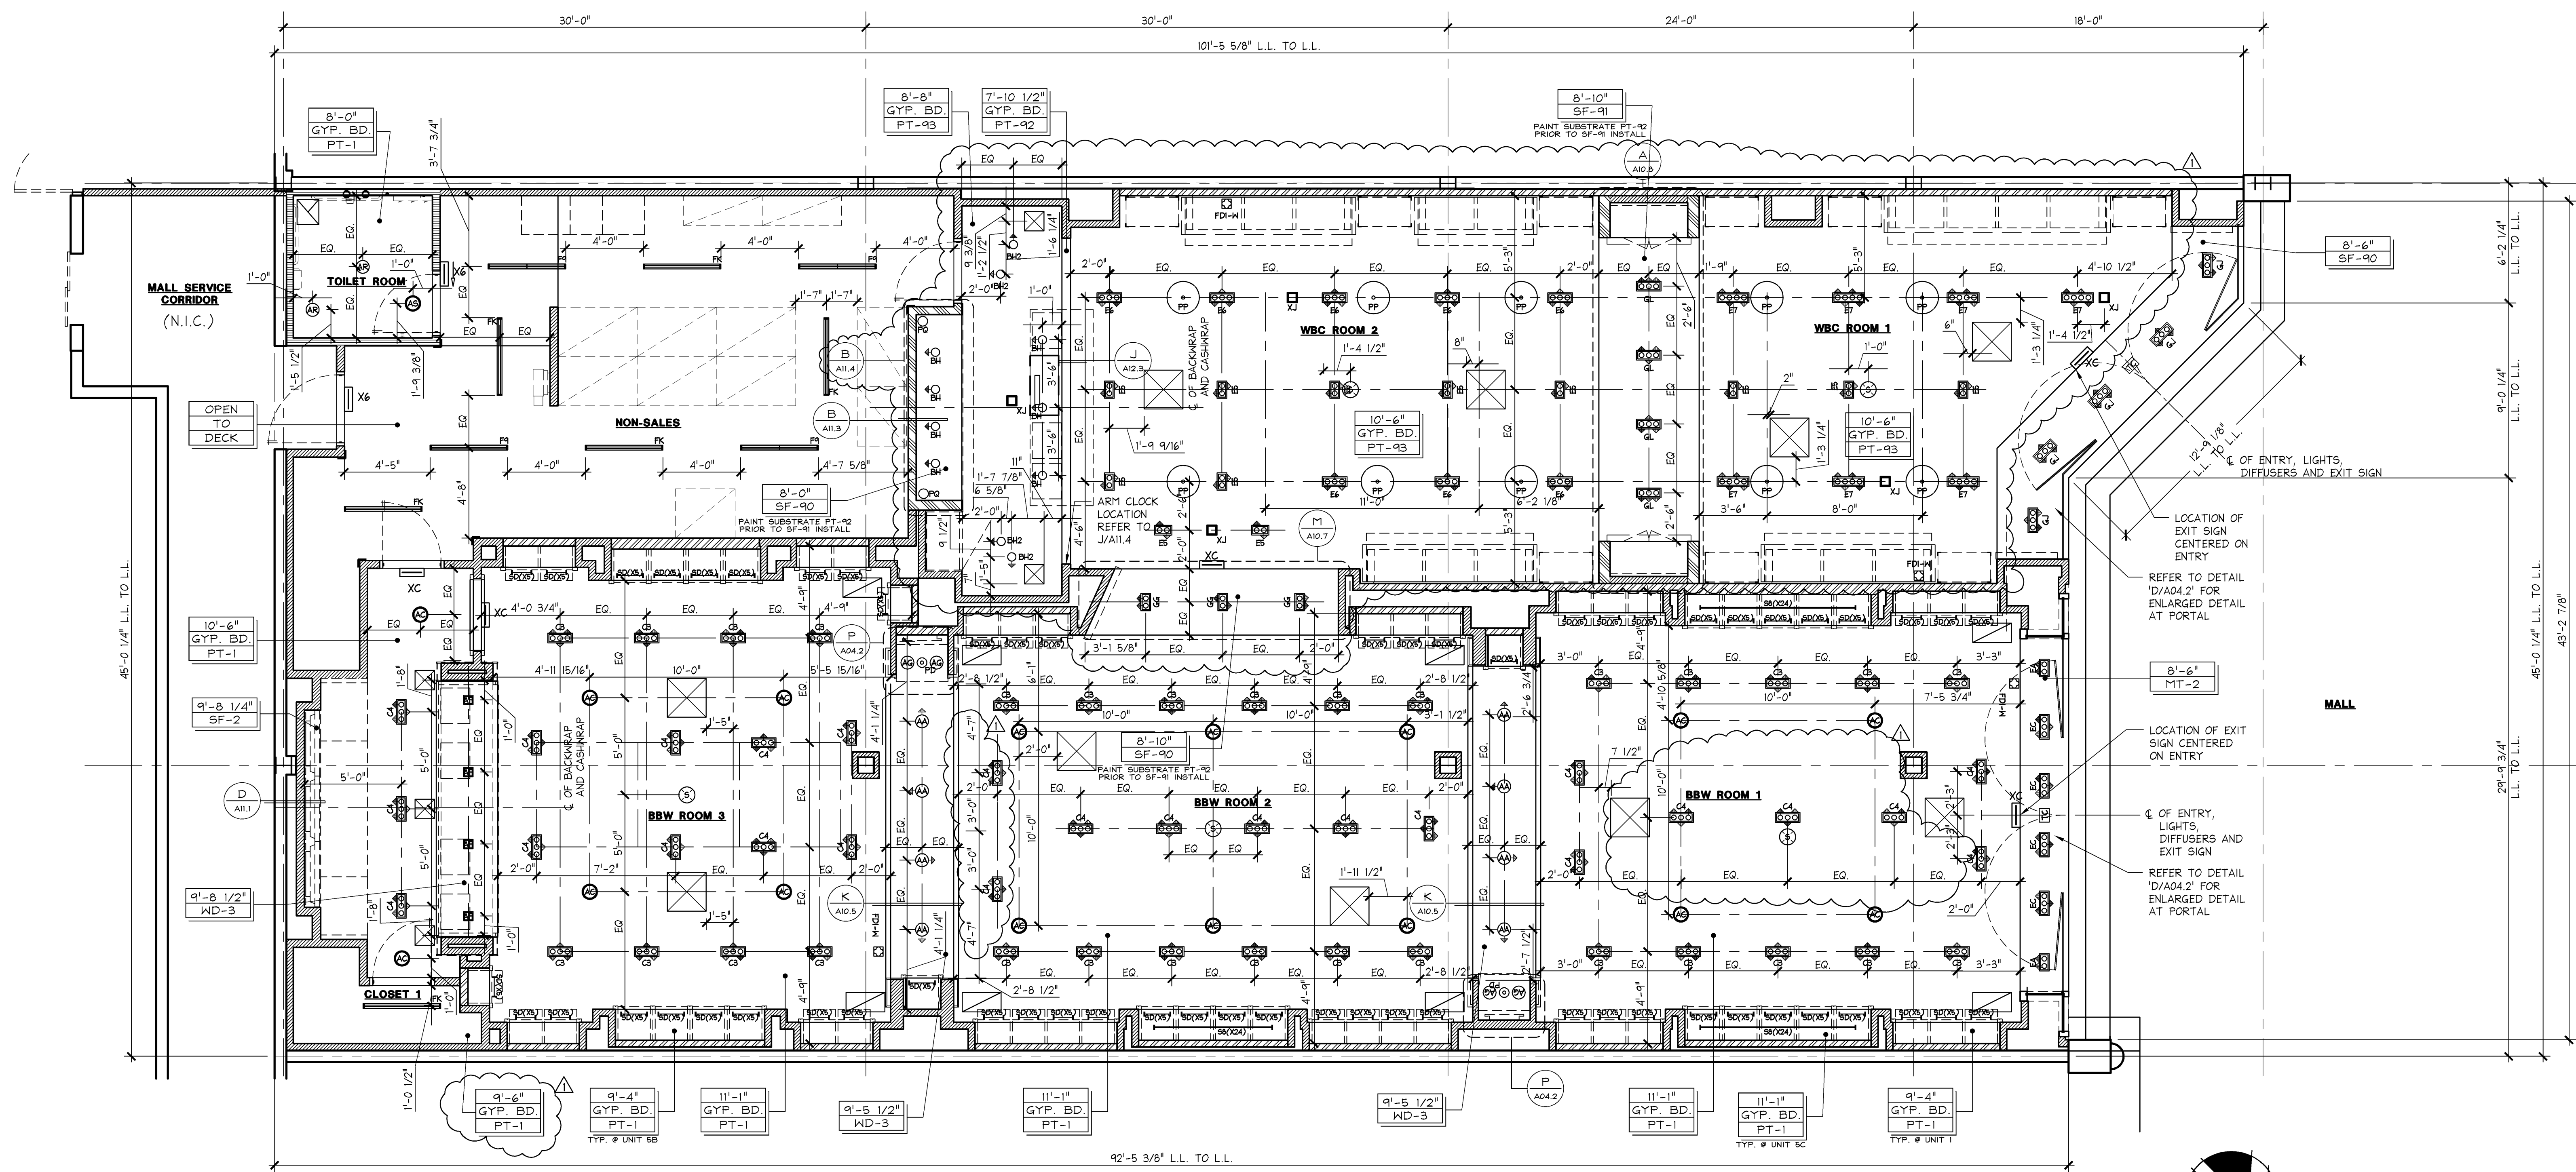

THIS SCALE IN FEET
TO BE USED WHEN
PLANS ARE NOT
PRINTED AT 30"x42"

REFLECTED CEILING PLAN

1.00	11.00	
------	-------	--

1/4" = 1'-0"

ISSN 0013-788X

DRAWING NUMBER:
A041
