




PINK STOREFRONT ELEVATIONS

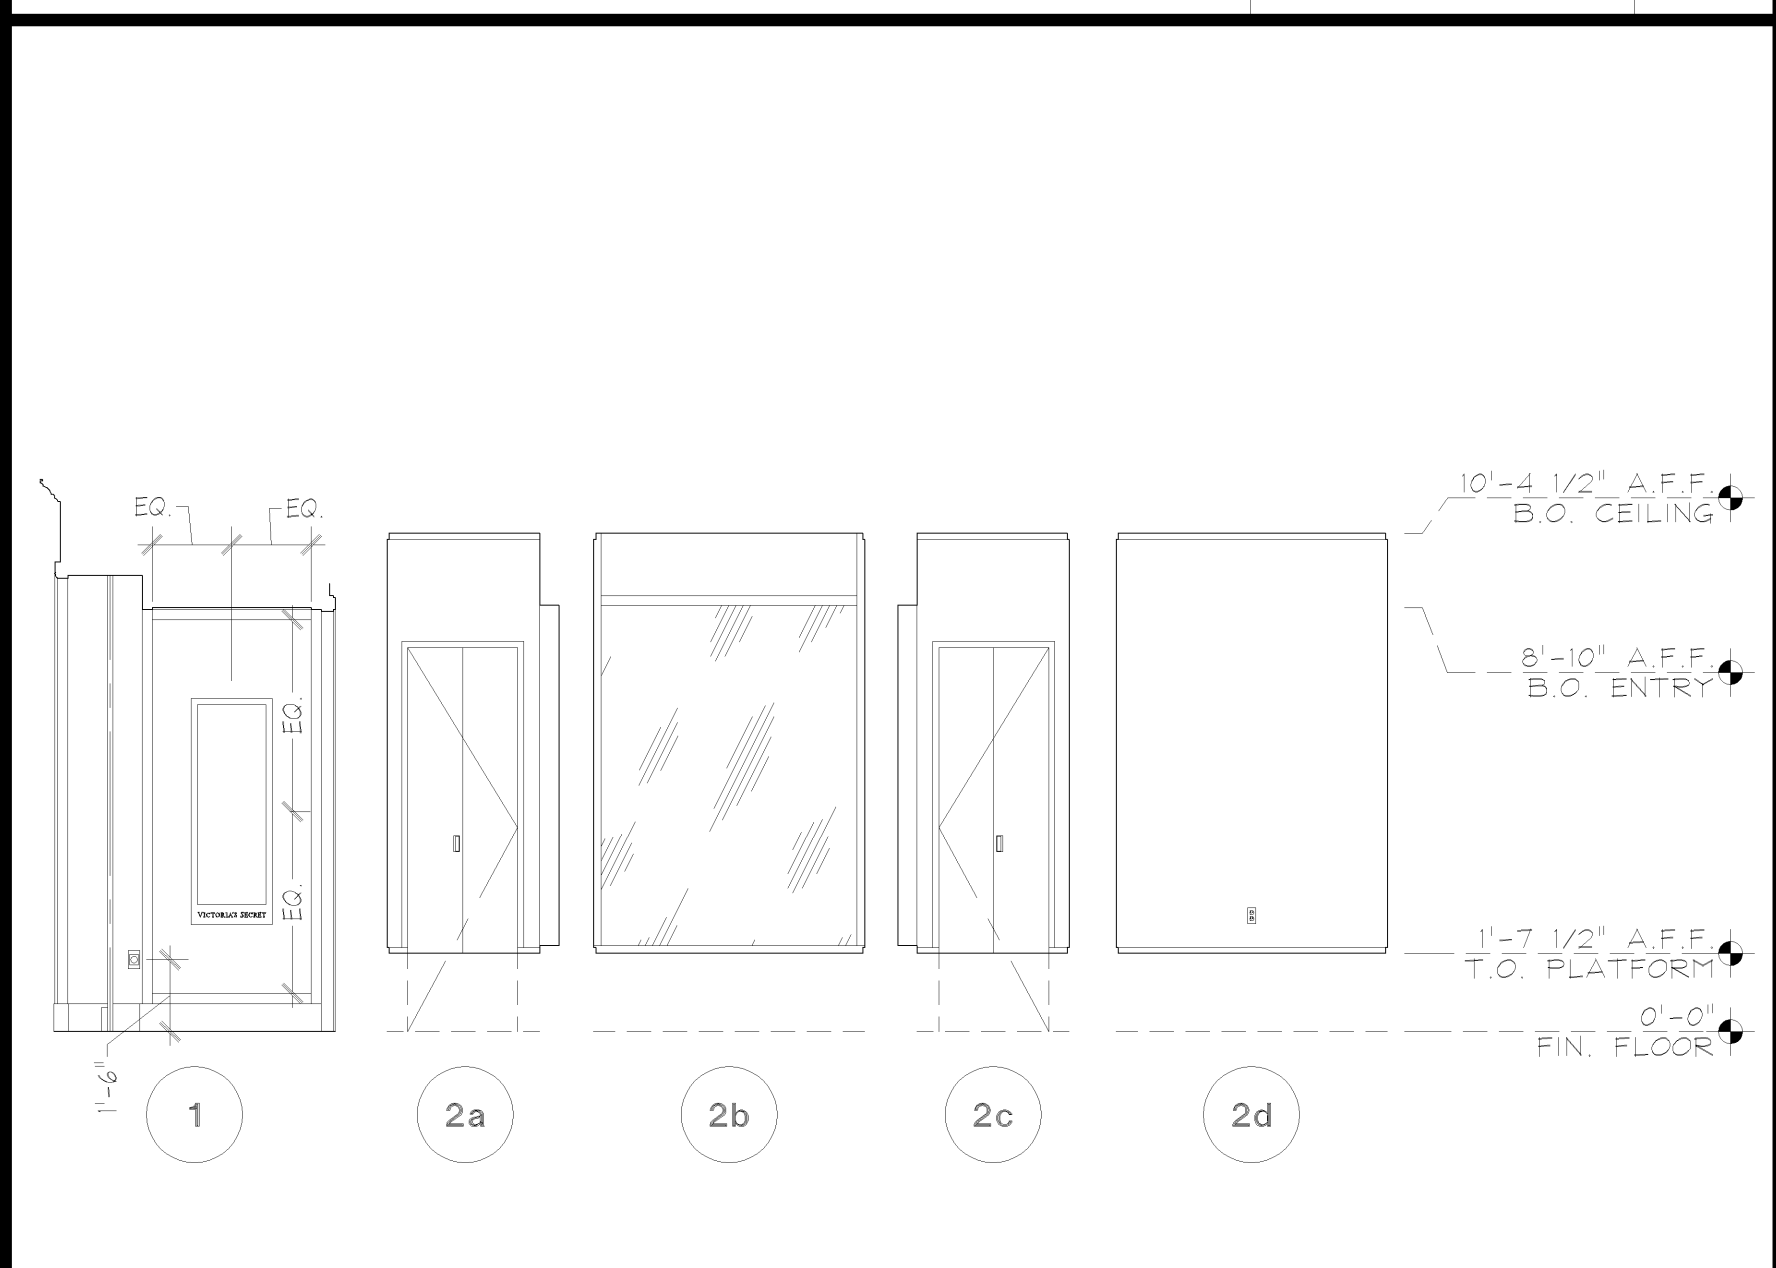


VSL STOREFRONT ELEVATIONS

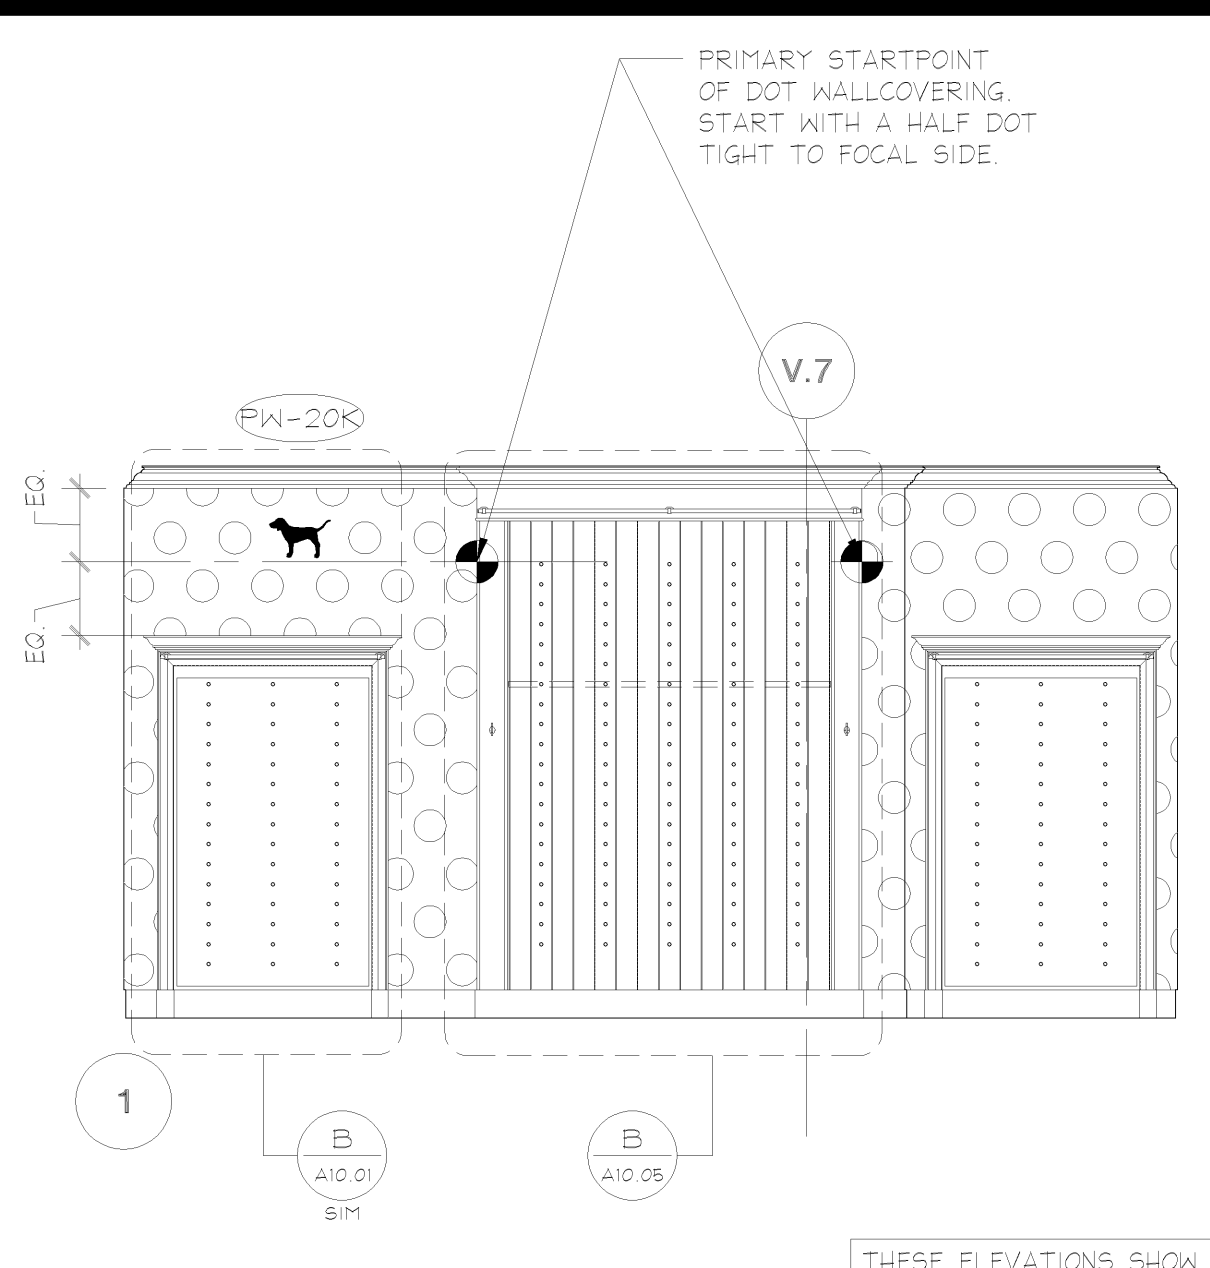


ROOM #4 - PINK1 ELEVATIONS

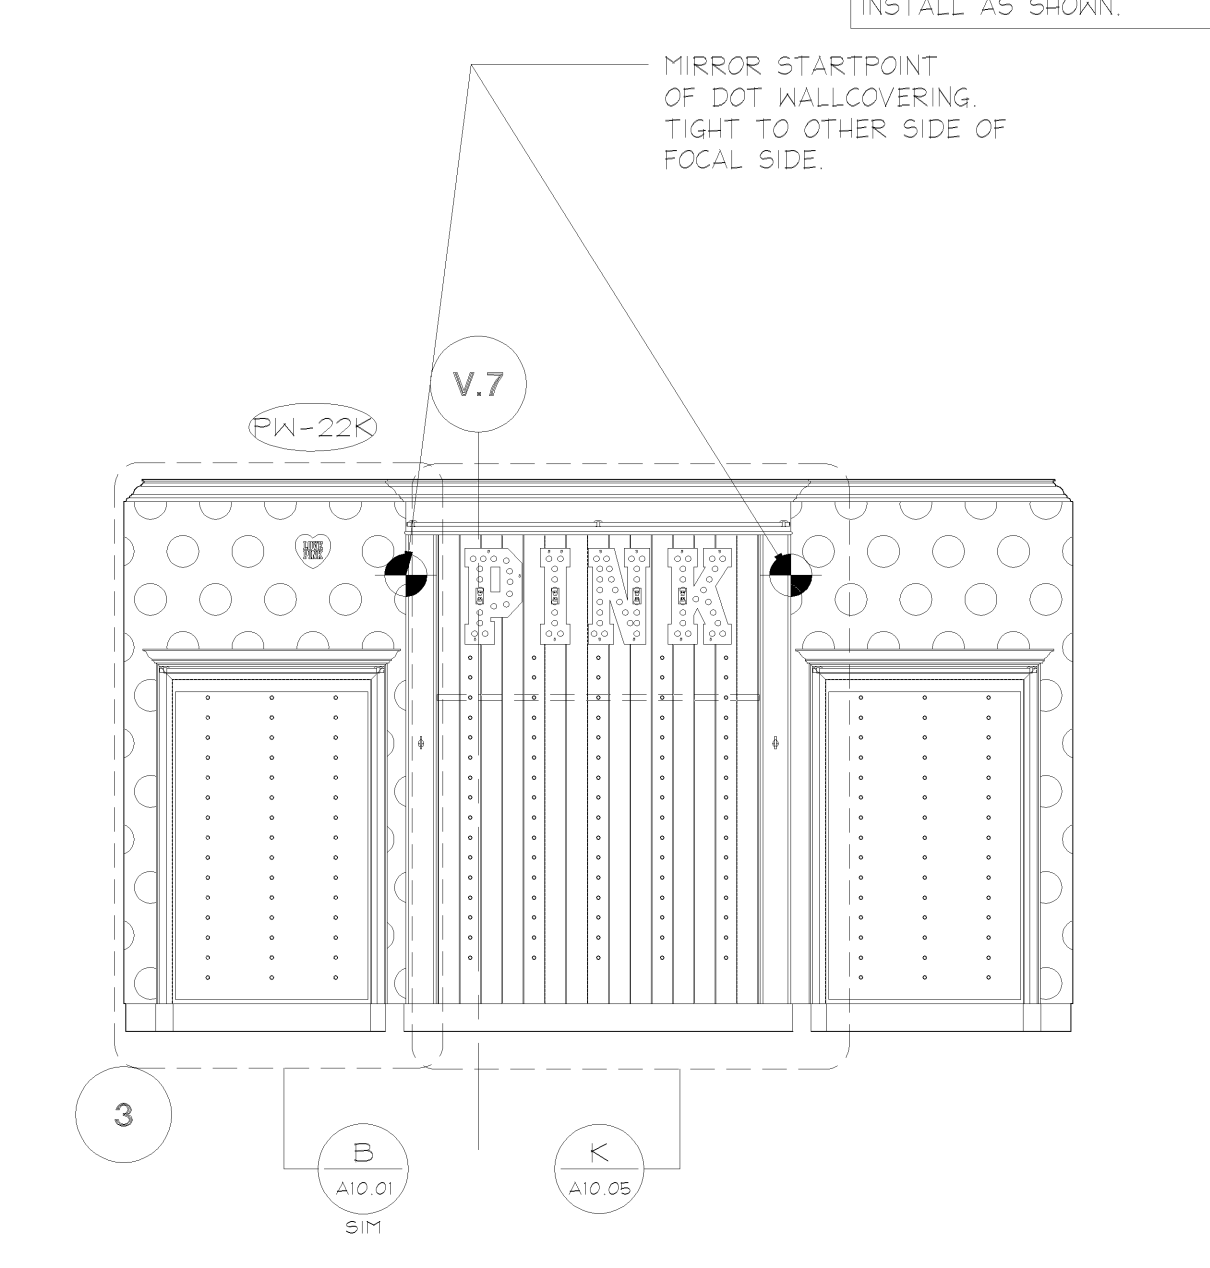


ROOM #4 - PINK1 ELEVATIONS

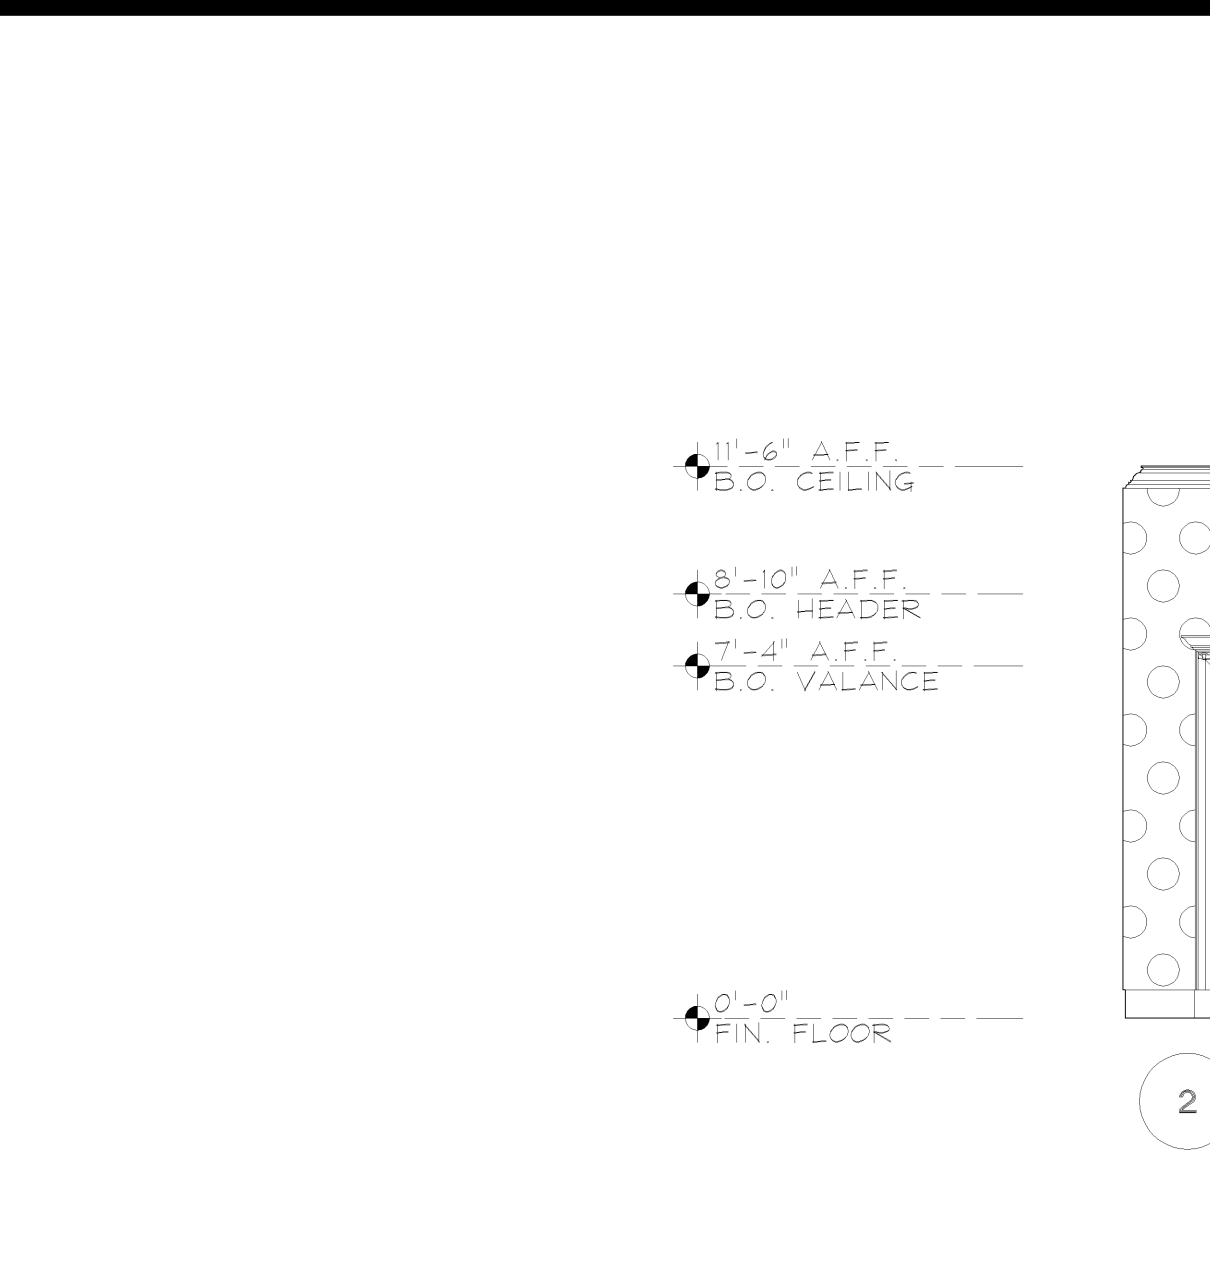


ROOM #4 - PINK1 ELEVATIONS

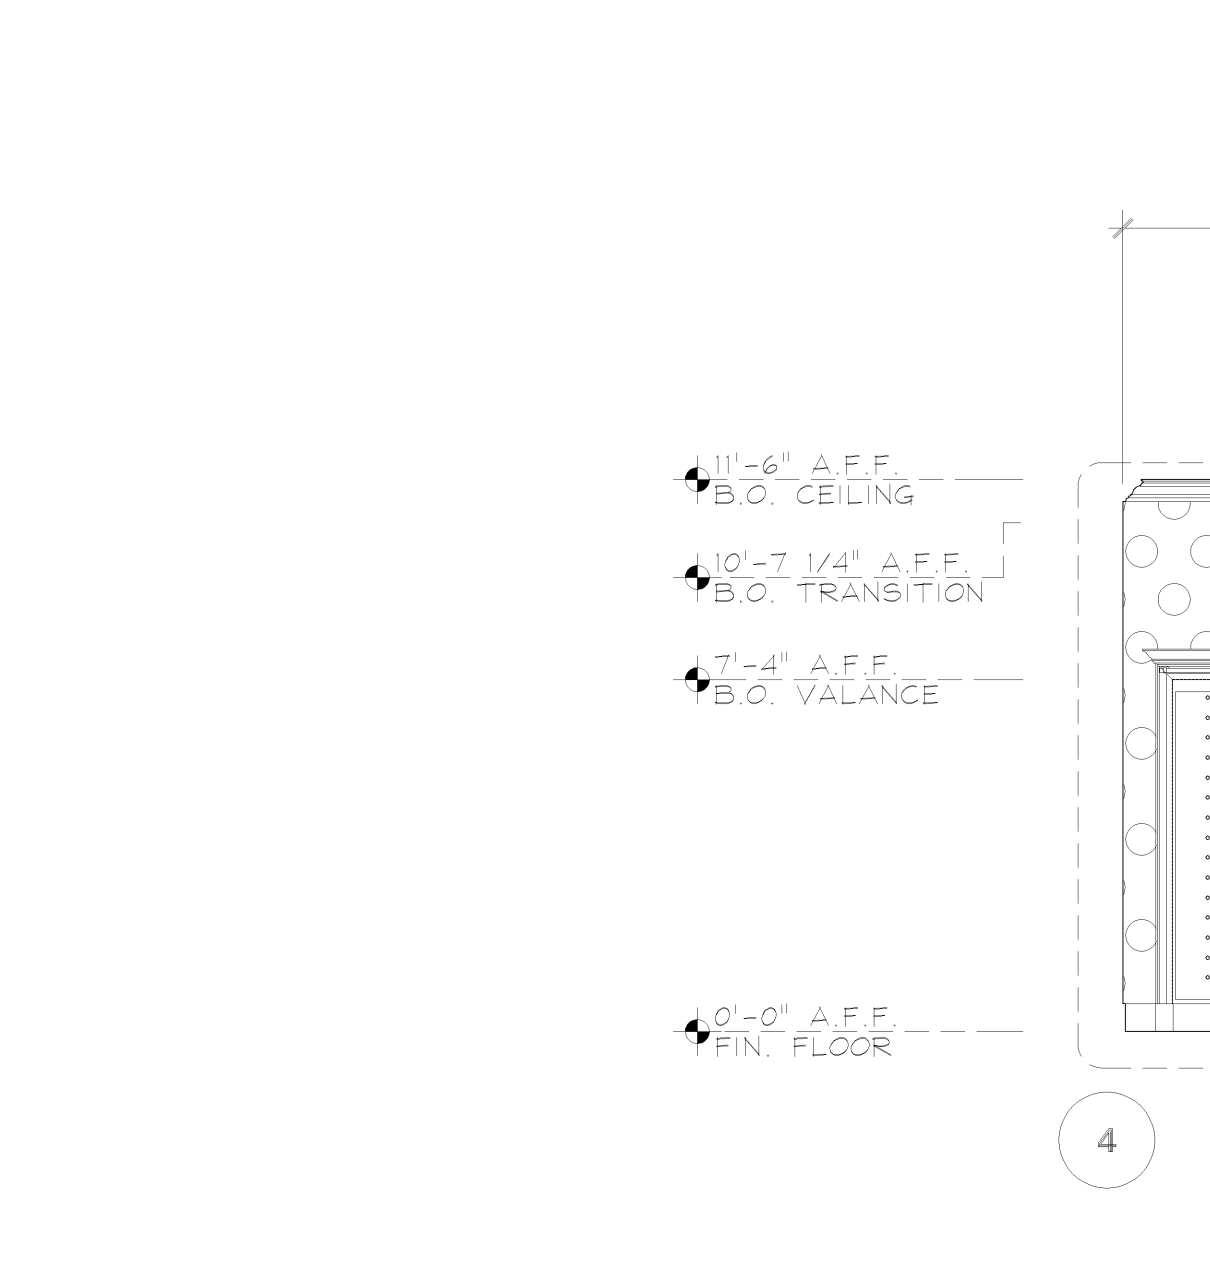


ROOM #4 - PINK1 ELEVATIONS

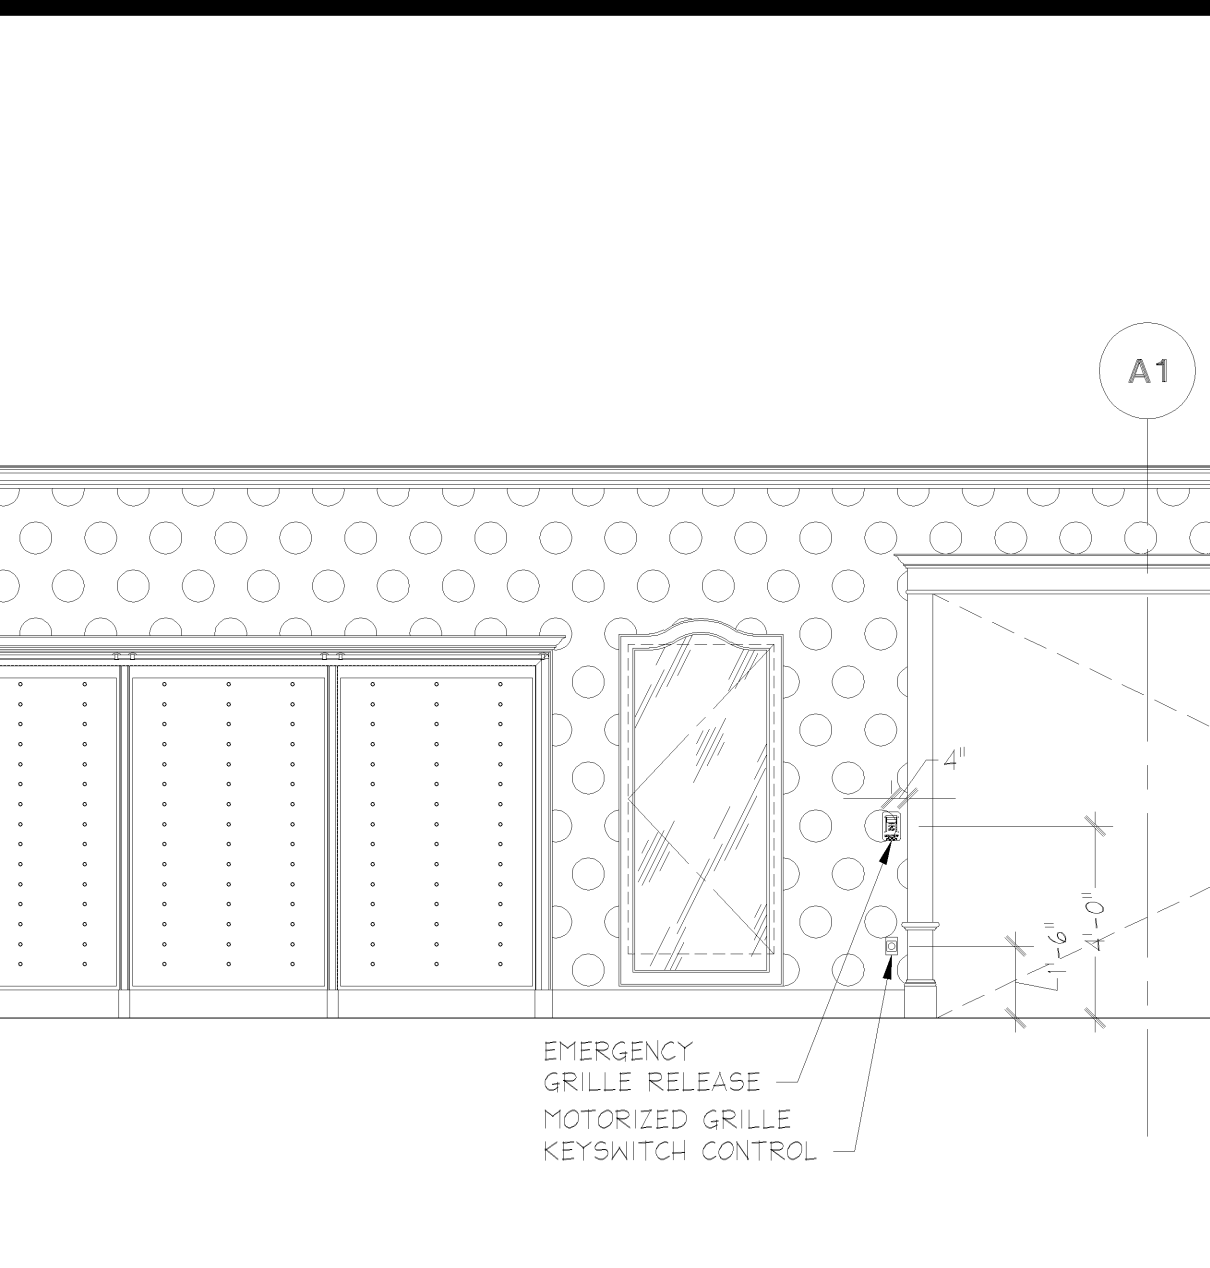


ROOM #4 - PINK1 ELEVATIONS

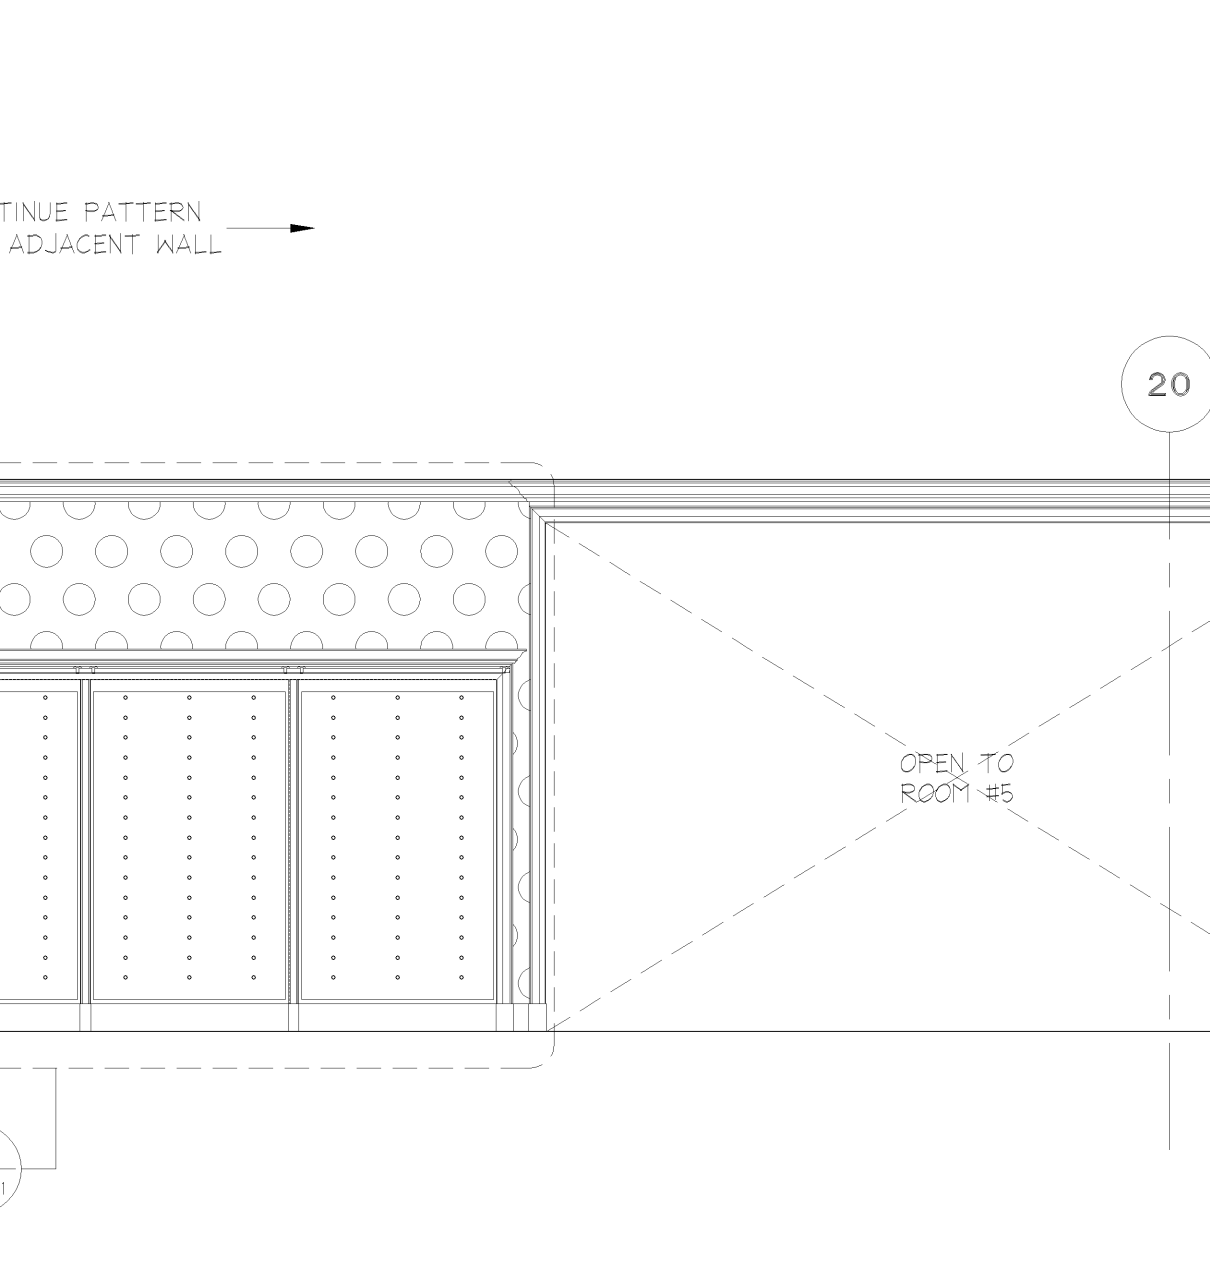


ROOM #4 - PINK1 ELEVATIONS

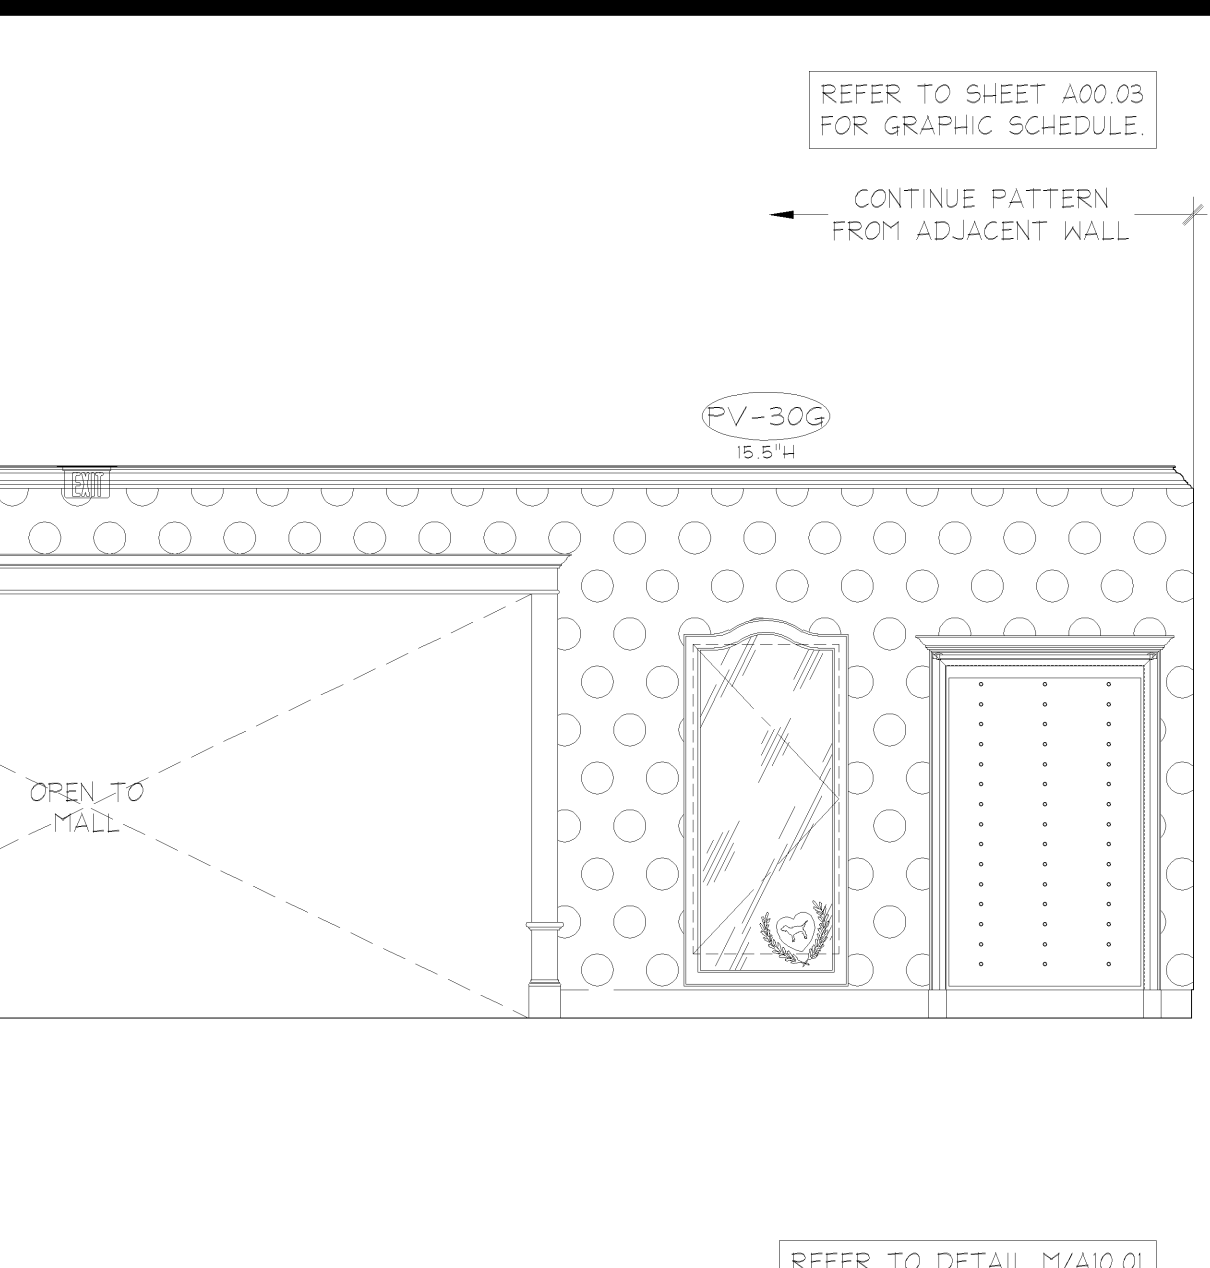


ROOM #4 - PINK1 ELEVATIONS

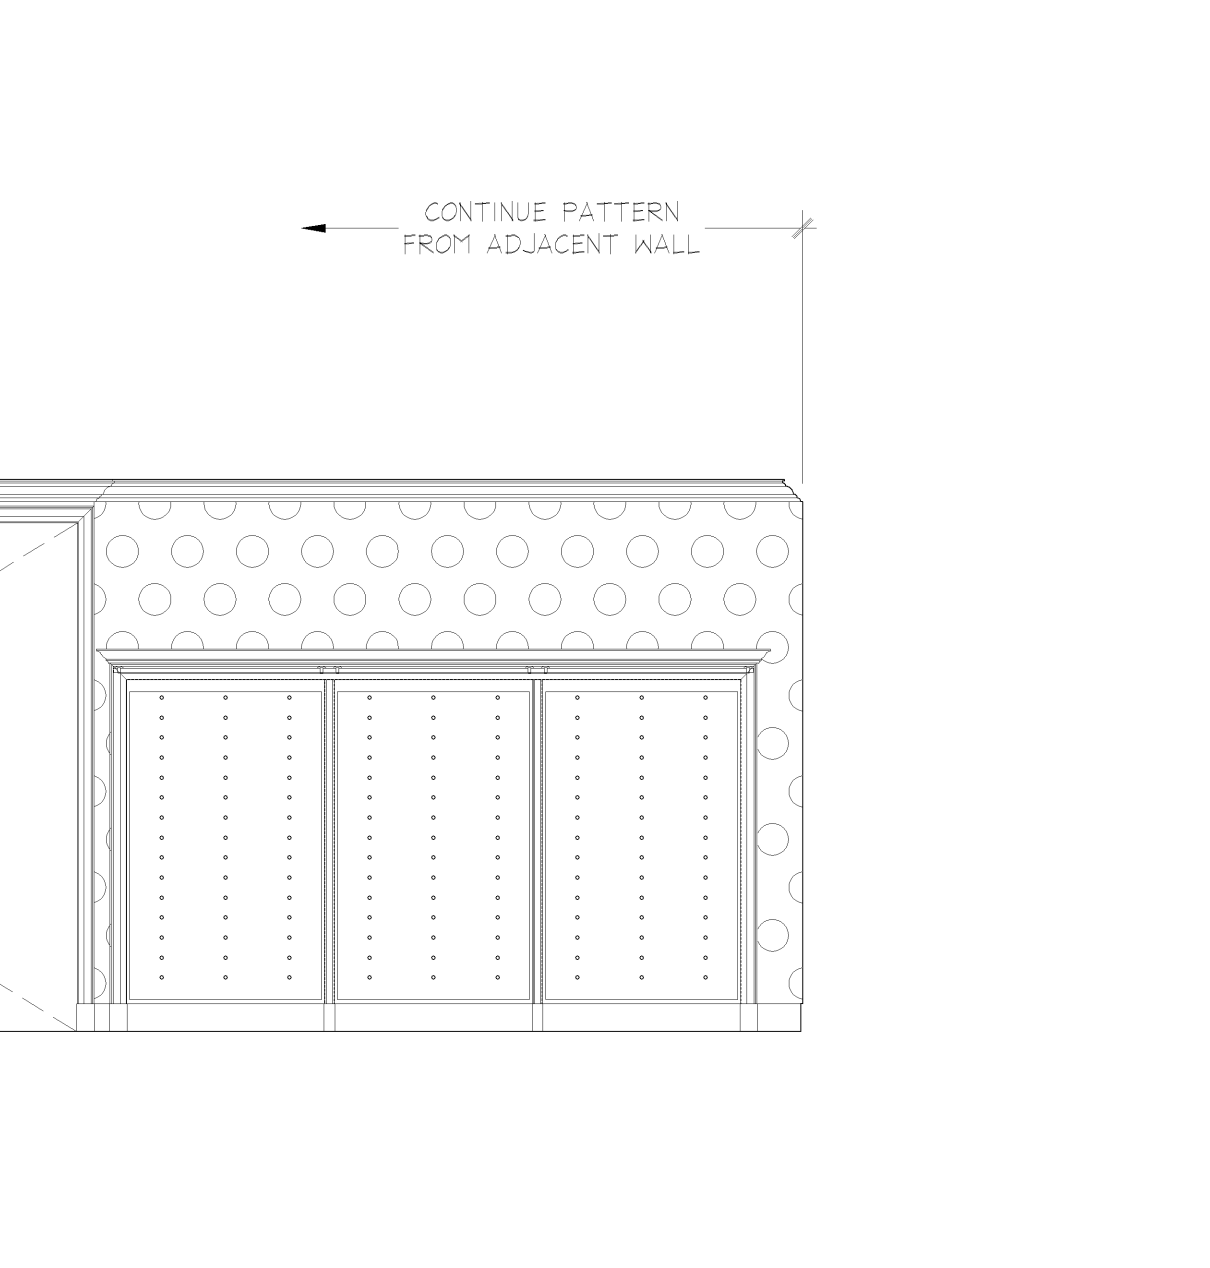


ROOM #4 - PINK1 ELEVATIONS

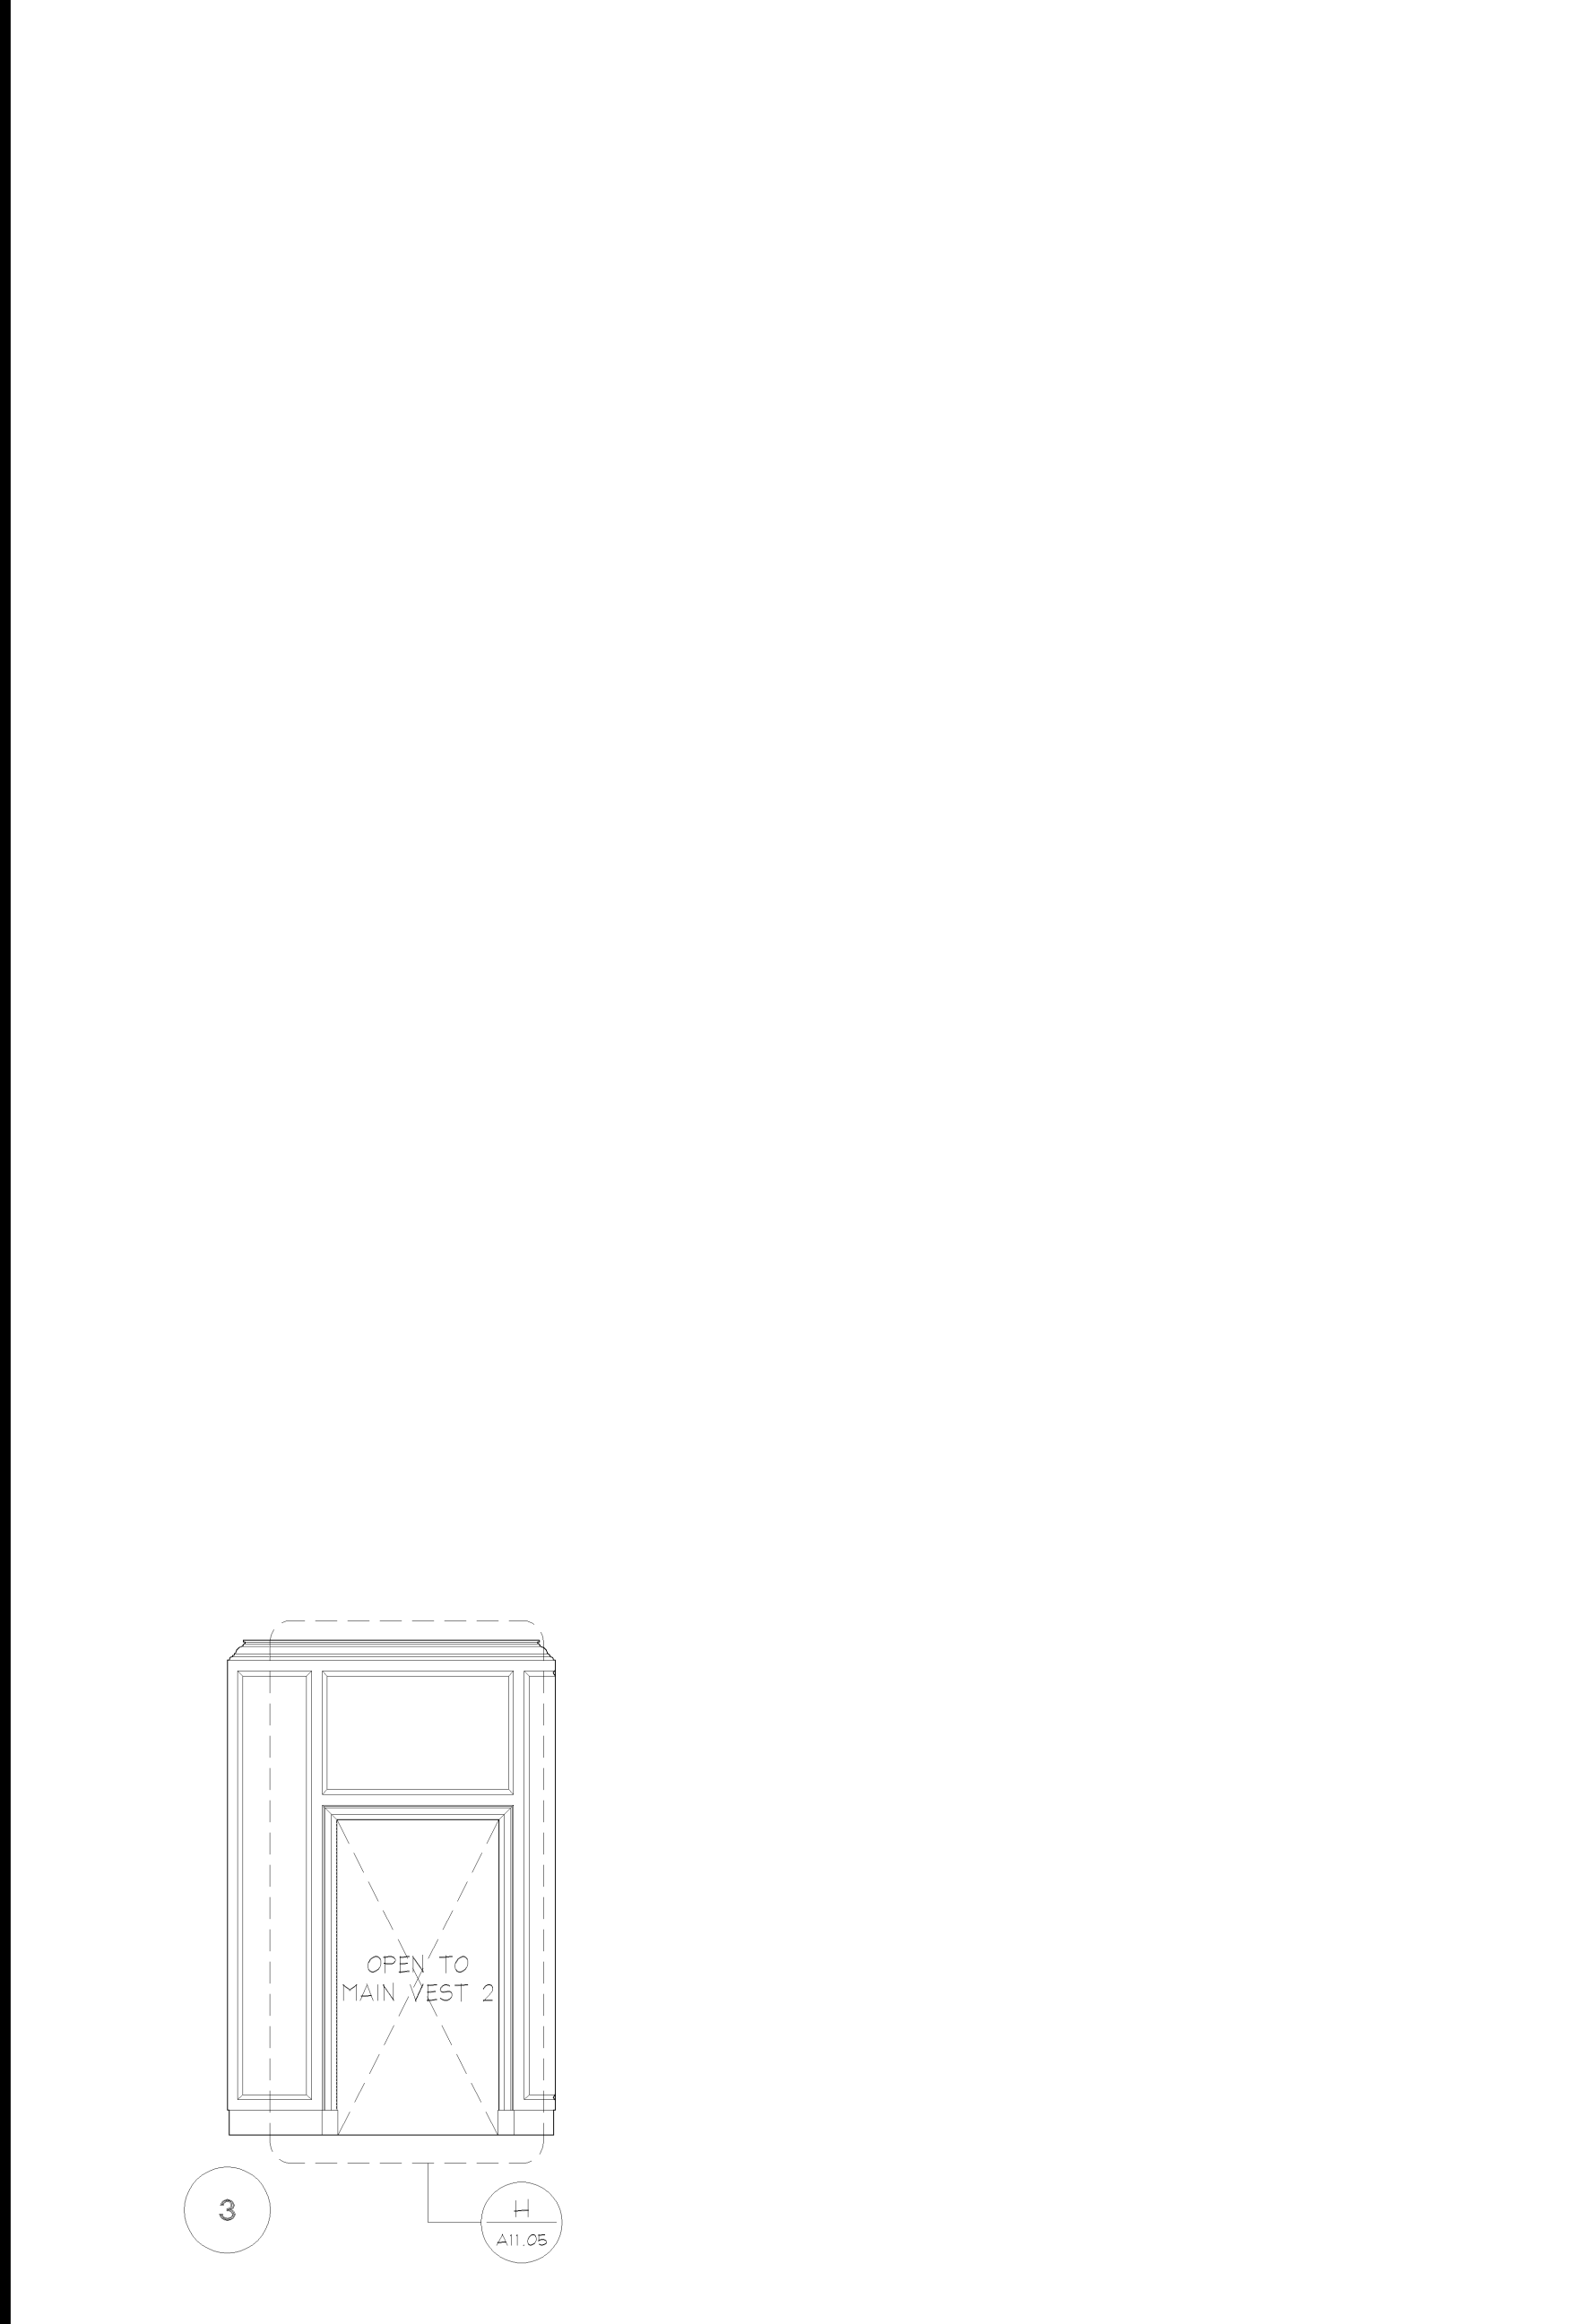


ROOM #3 - BRA SALON ELEVATION

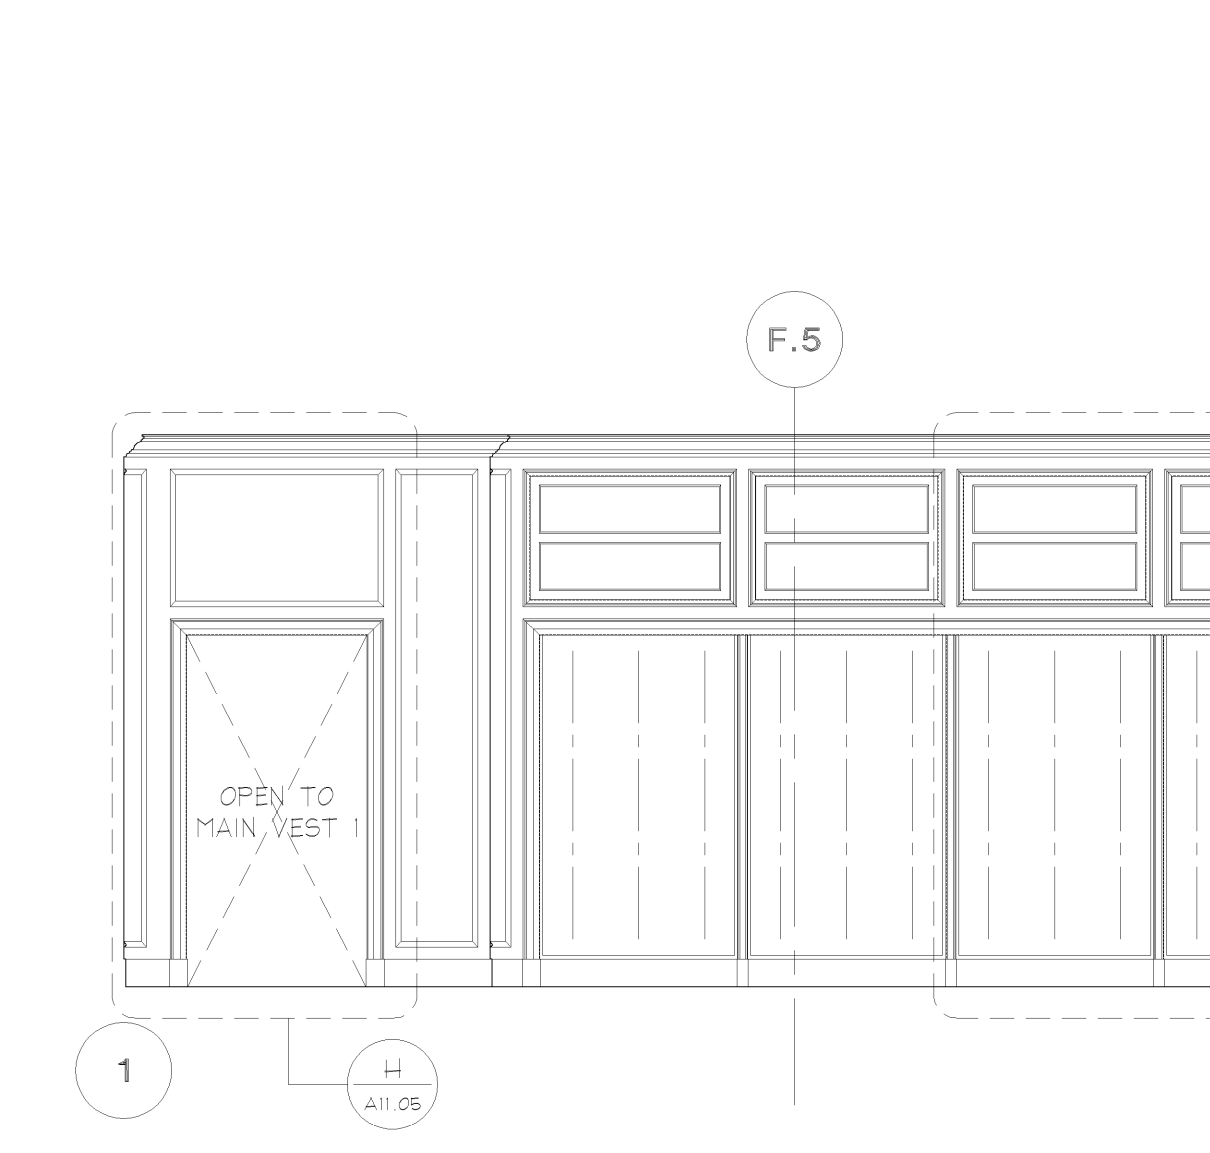


ROOM #3 - BRA SALON ELEVATION

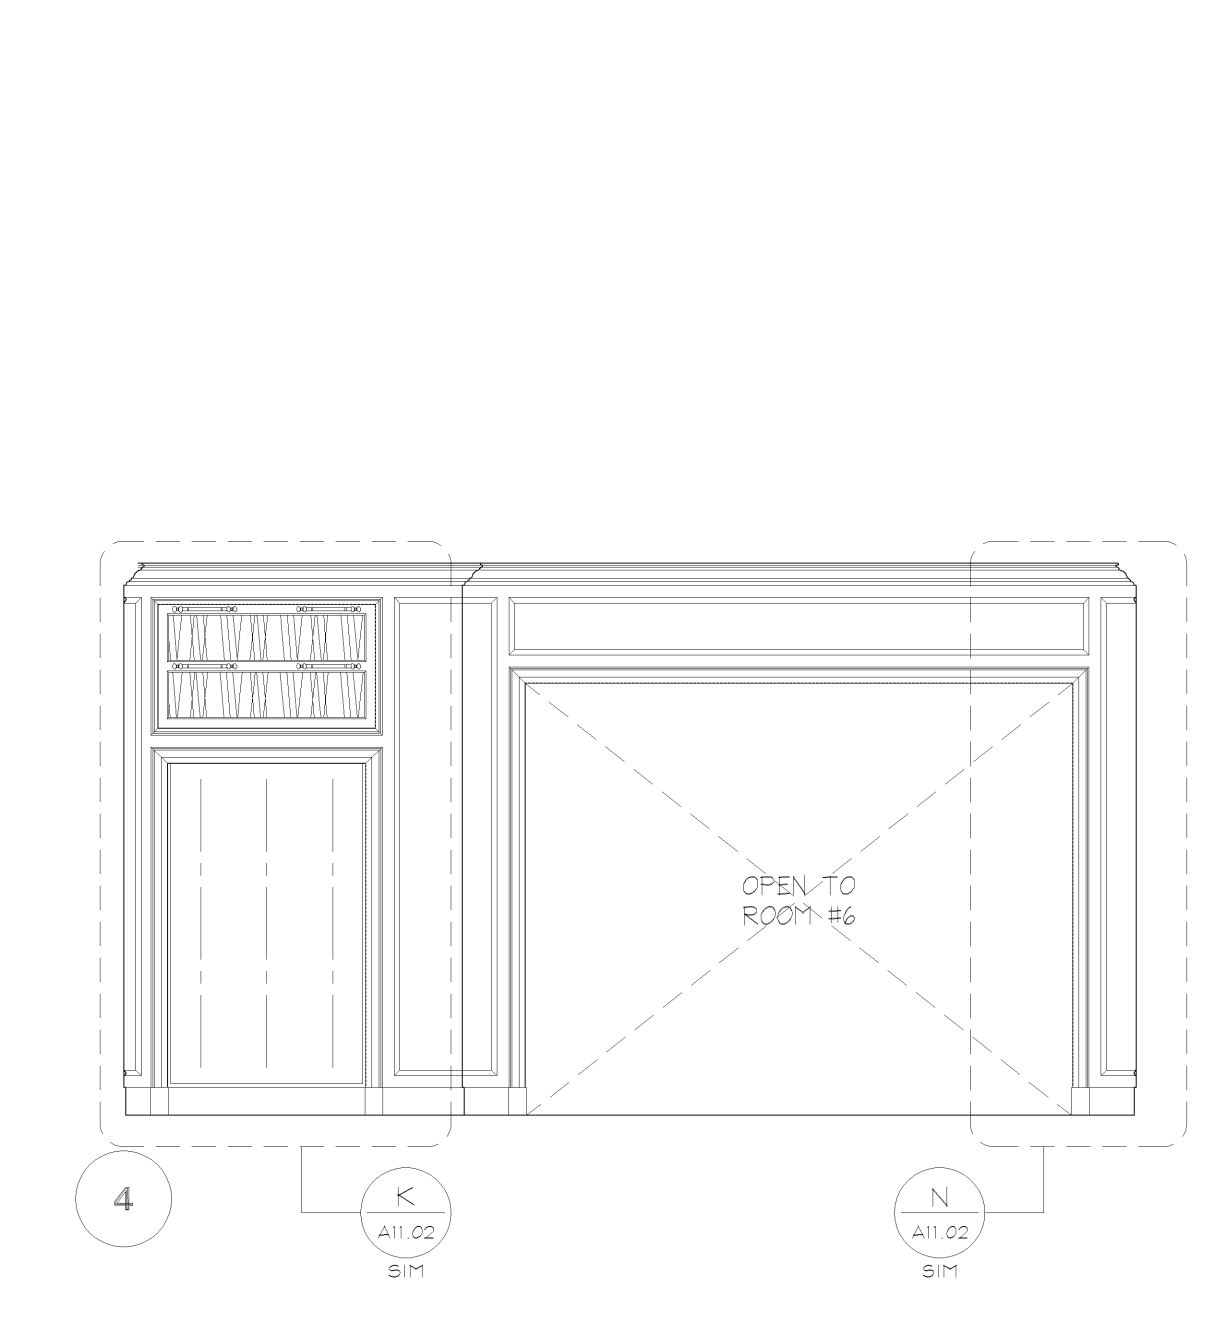


ROOM #3 - BRA SALON ELEVATION

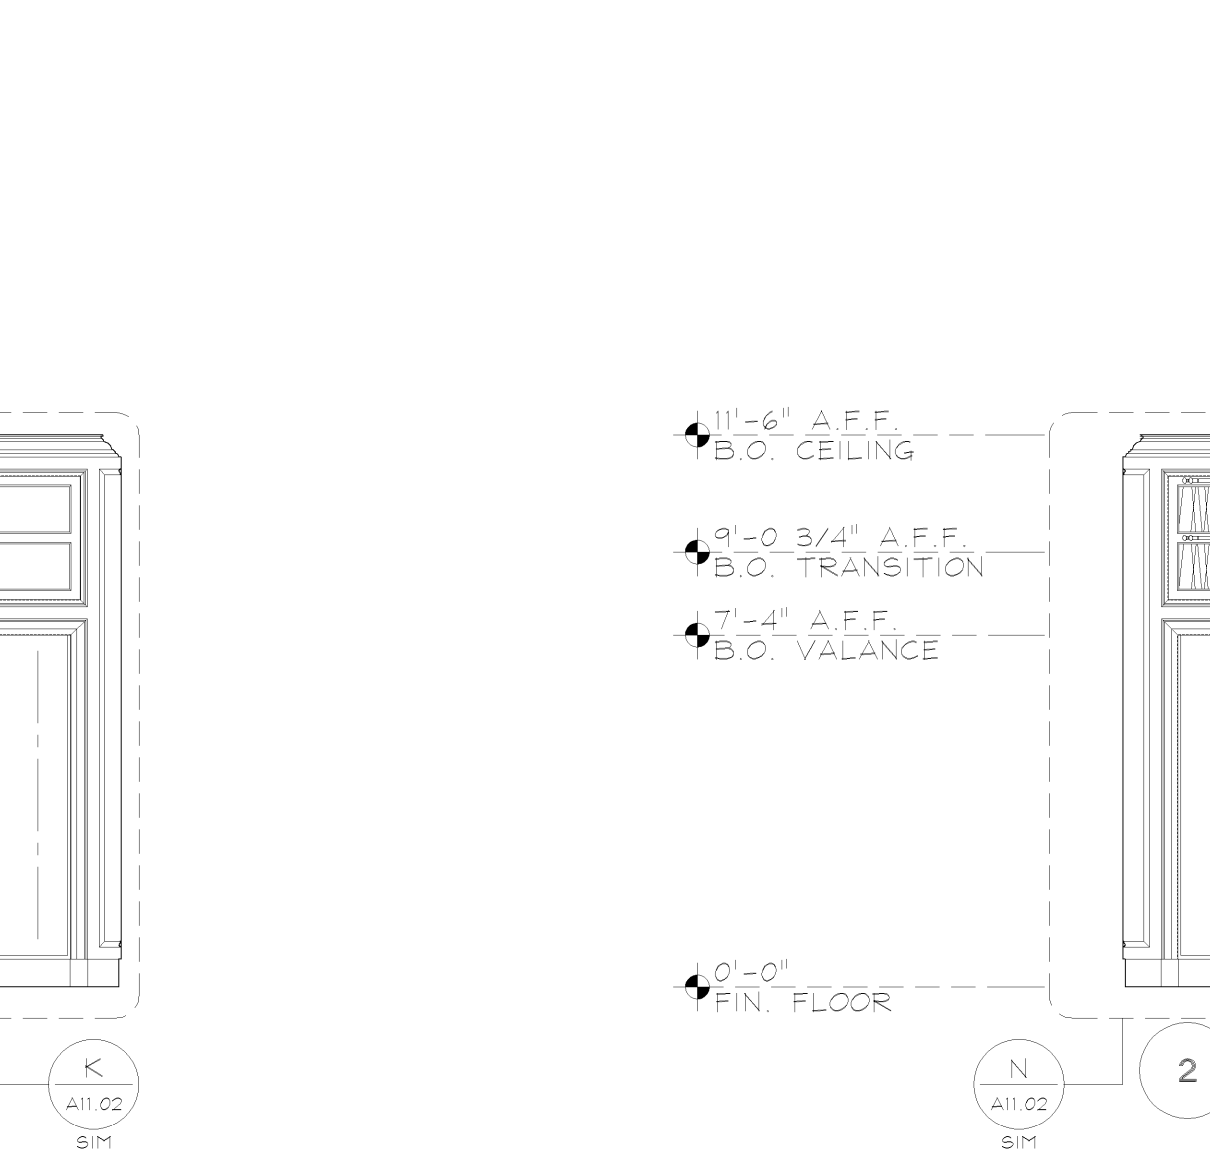


ROOM #3 - BRA SALON ELEVATION

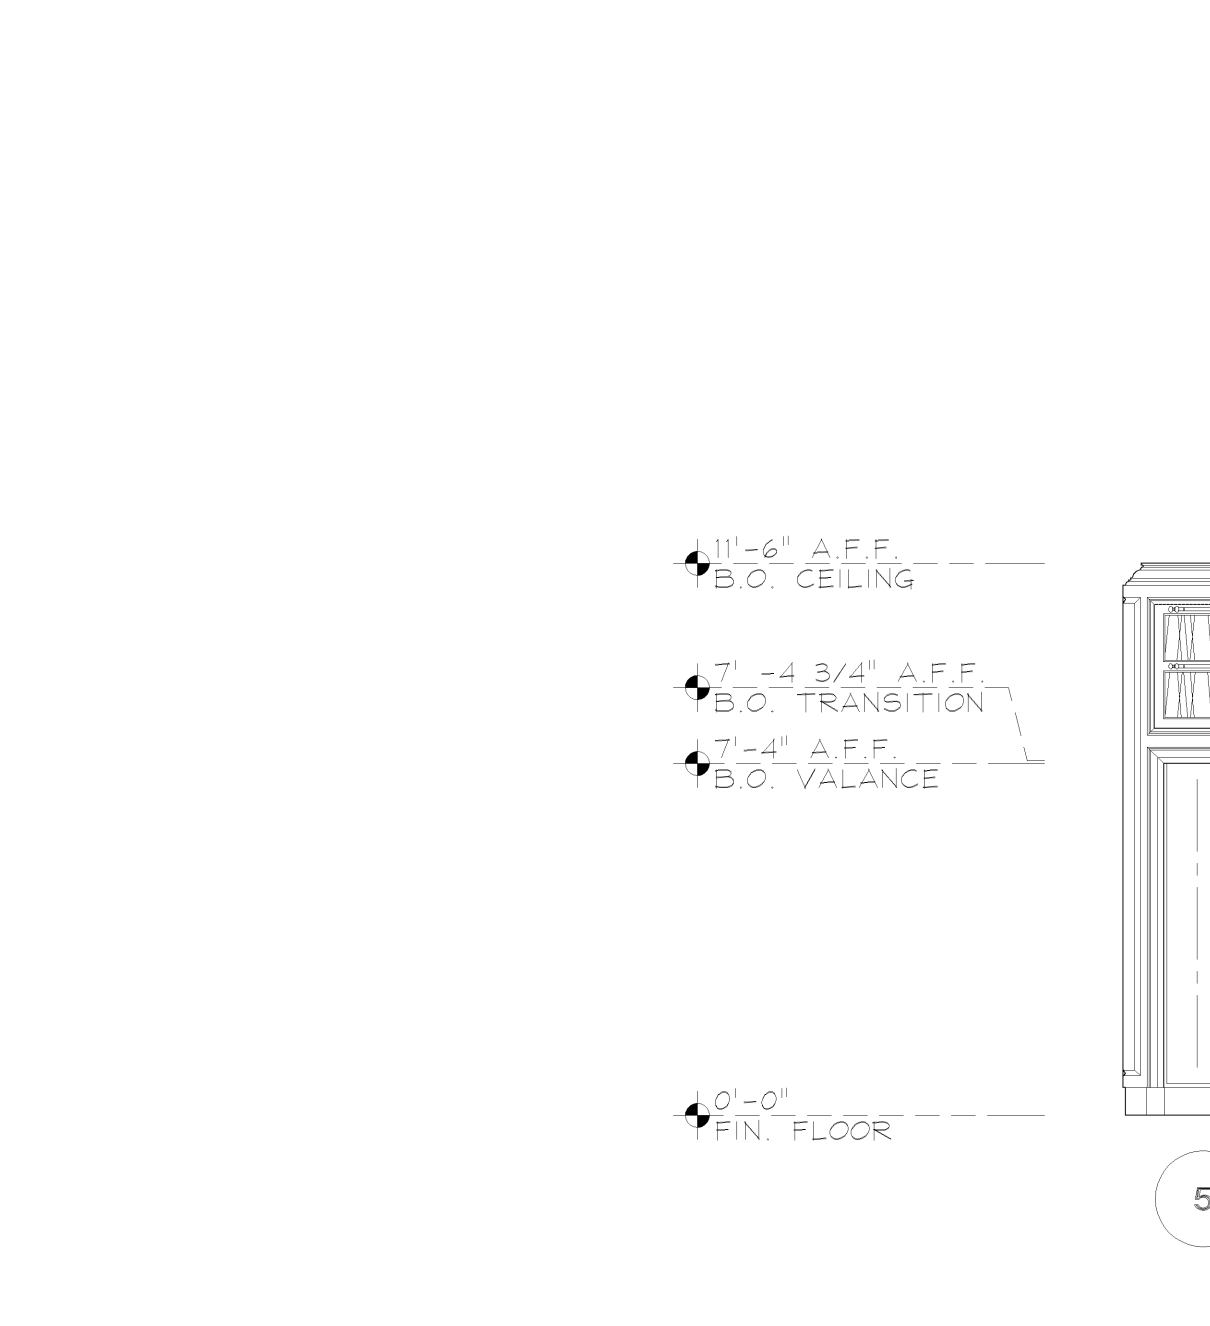


ROOM #3 - BRA SALON ELEVATION

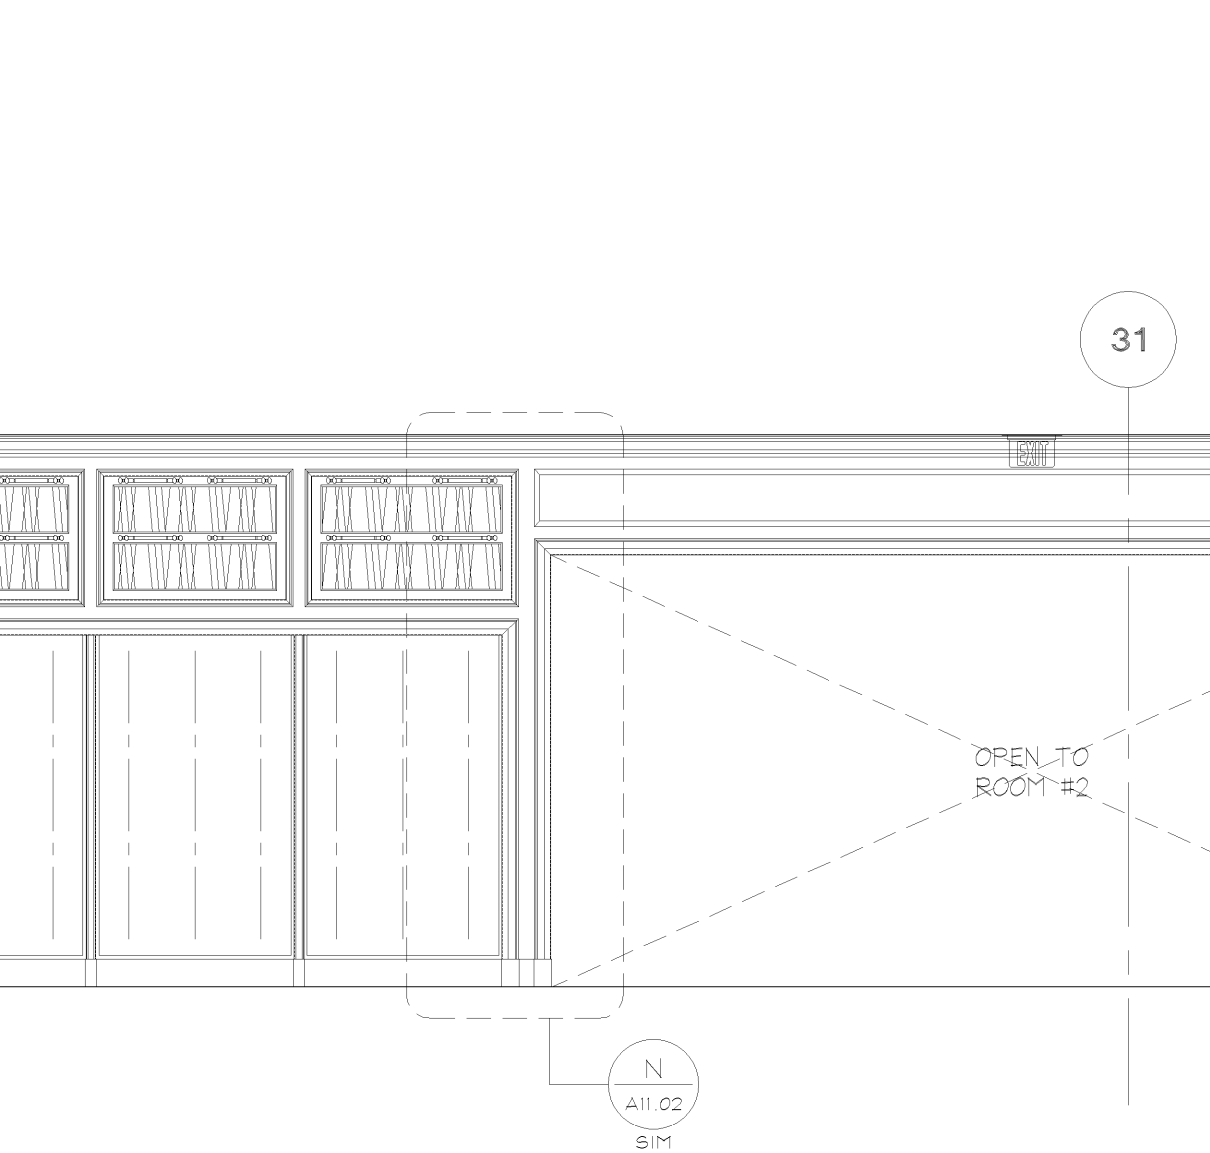


ROOM #3 - BRA SALON ELEVATION

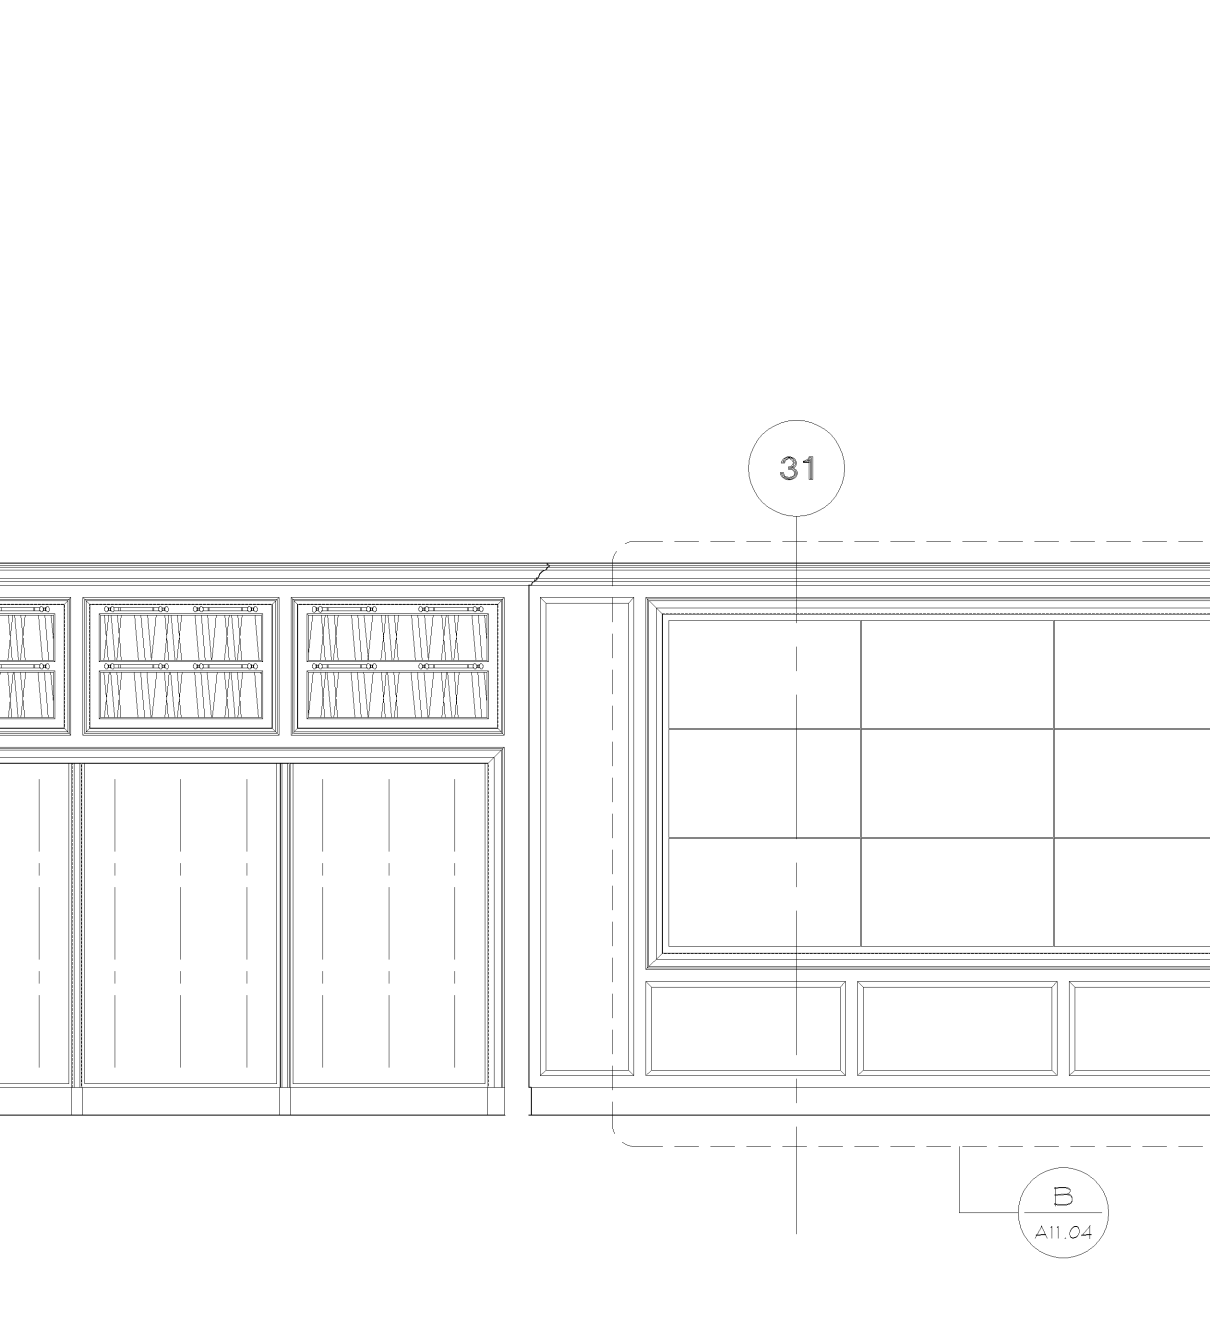

ROOM #3 - BRA SALON ELEVATION

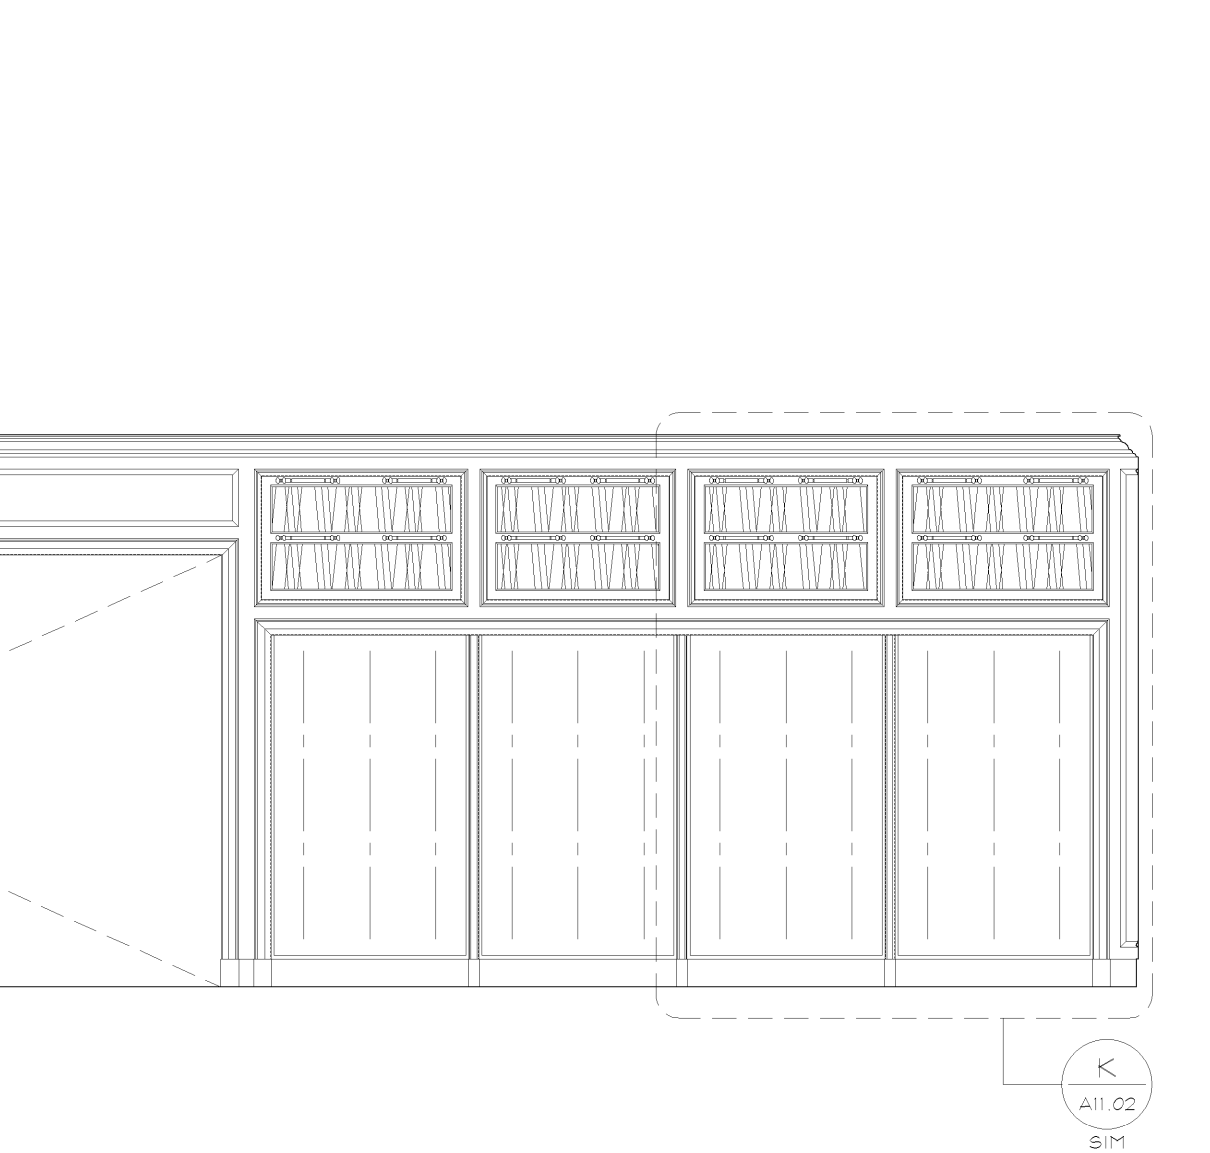

ROOM #3 - BRA SALON ELEVATION

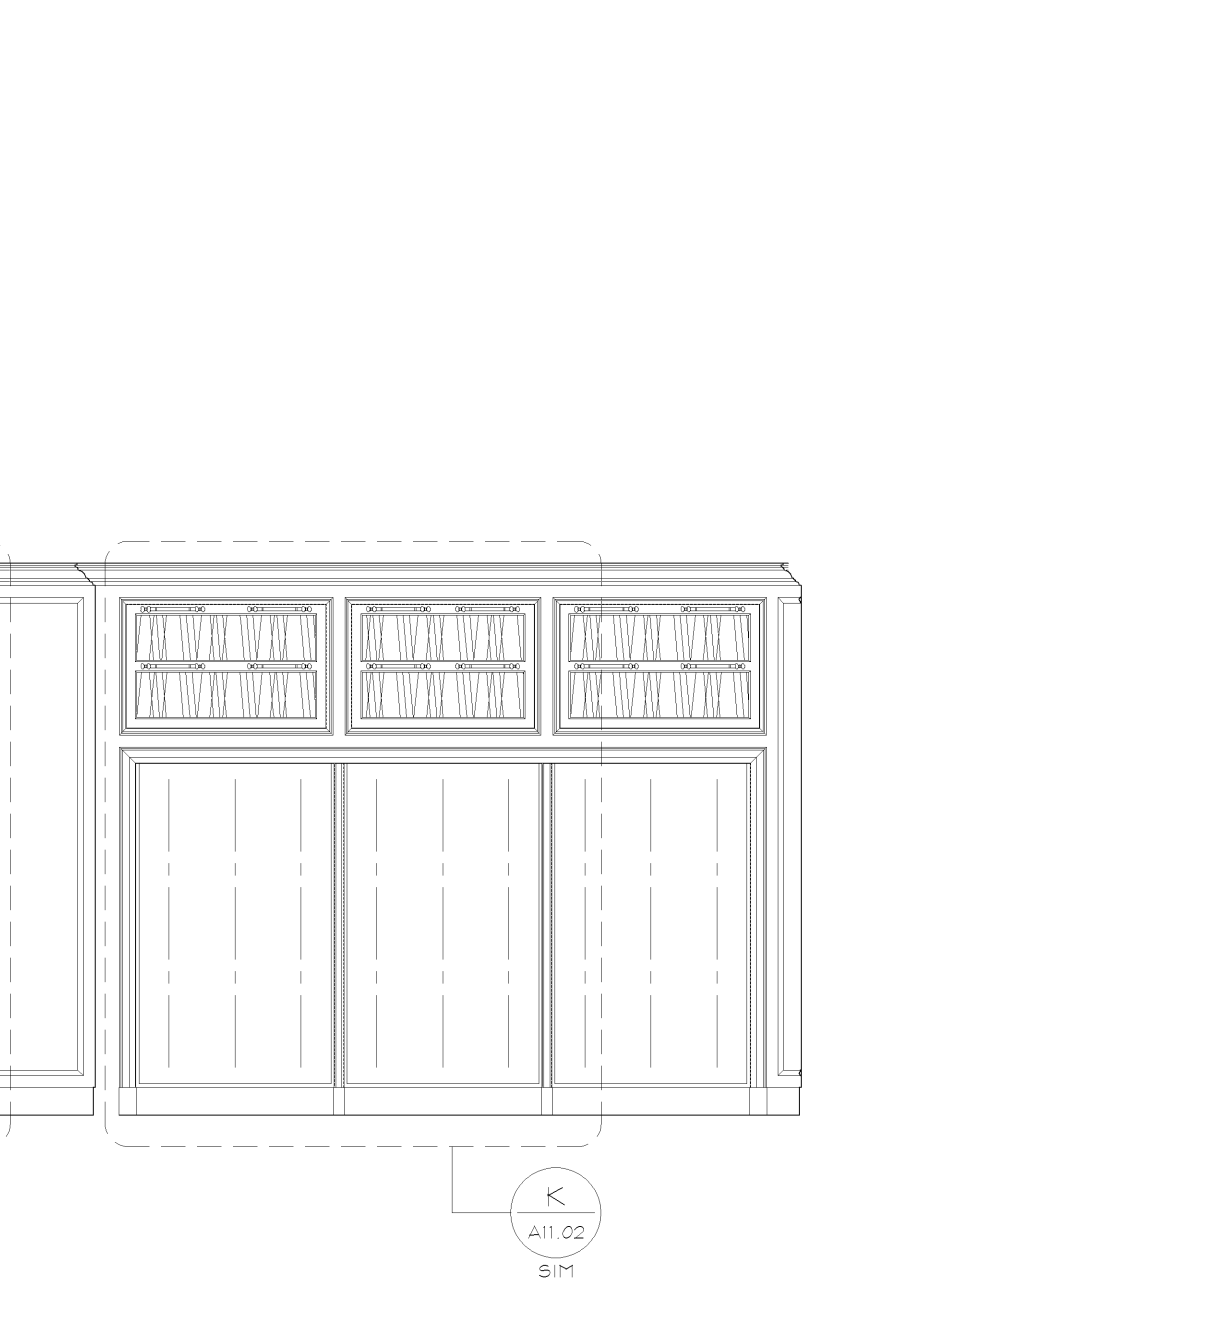

ROOM #3 - BRA SALON ELEVATION

THESE DRAWINGS AND SPECIFICATIONS ARE THE PROPERTY OF SHREMSHOCK ARCHITECTS, INC. AND SHALL NOT BE REPRODUCED OR TRANSMITTED IN ANY FORM OR BY ANY MEANS, ELECTRONIC OR MECHANICAL, INCLUDING PHOTOCOPYING, RECORDING, OR BY ANY INFORMATION STORAGE AND RETRIEVAL SYSTEM, WITHOUT THE WRITTEN PERMISSION OF SHREMSHOCK ARCHITECTS, INC. THESE DRAWINGS AND SPECIFICATIONS ARE THE PROPERTY OF SHREMSHOCK ARCHITECTS, INC. AND SHALL NOT BE REPRODUCED OR TRANSMITTED IN ANY FORM OR BY ANY MEANS, ELECTRONIC OR MECHANICAL, INCLUDING PHOTOCOPYING, RECORDING, OR BY ANY INFORMATION STORAGE AND RETRIEVAL SYSTEM, WITHOUT THE WRITTEN PERMISSION OF SHREMSHOCK ARCHITECTS, INC.

PROJECT INFORMATION:	
VICTORIA'S SECRET	
NORTH POINT MALL	
SPACE 41050	
LUDLOW NORTH POINT CIRCLE	
ALPHARETTA, GA 30022	
SCOPE:	REMODEL
DESIGN TYPE:	N/A
LSO&C PROJECT #:	00059876
DATE:	09/19/14
DESIGNED BY:	CN
DRAWN BY:	AMJ/MJN
CHECKED BY:	SKM

REVISIONS:	
NO ADDENDUM - L&C COMMENTS	DATE:
1. MASTER UPDATES (1515a01 & 015a4)	01/22/2015
ELITE CONSTRUCTION GROUP	
LAKE JACKSON, TX	
PHONE: 979-285-0712	
NOTE: THESE PRINTS HAVE BEEN	
REDUCED BY 50 PERCENT. SCALE	
WILL BE 50 PERCENT OF WHAT IS	
NOTED ON PLANS	
DATE ISSUED: 09/19/14	
DESIGNED BY: CN	
DRAWN BY: AMJ/MJN	
CHECKED BY: SKM	
INTERIOR ELEVATIONS	
DRAWING NUMBER:	
A07.02	