


SECTION AT DISPLAY WINDOW HEAD
FRONT ACCESSIBLE


3" = 1'-0"
05D-A0816-B03-DETL
H
02.22.14

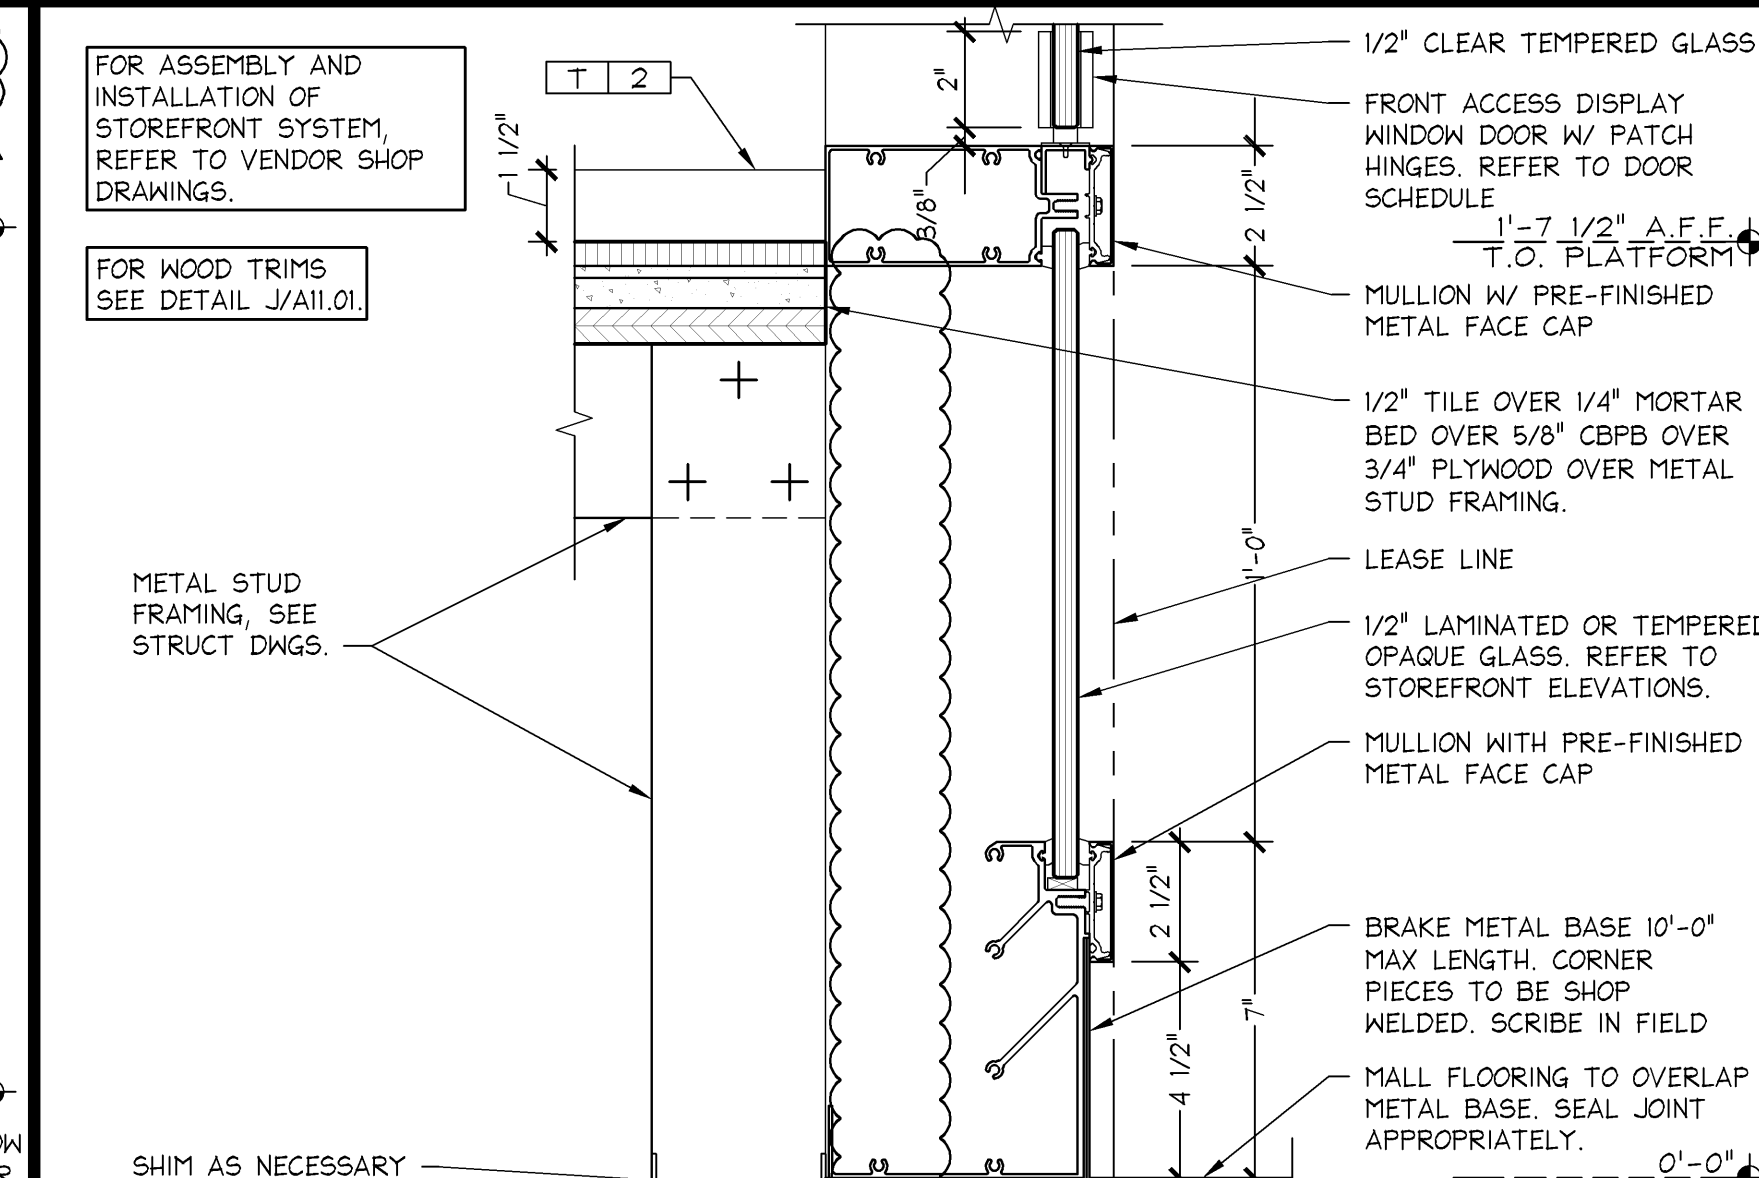

SECTION AT DISPLAY WINDOW BASE
FRONT ACCESSIBLE

3" = 1'-0"
05D-A0816-A04-DETL
D
04.04.14


- NOTES:
1. SEE STRUCTURAL DRAWINGS FOR FRAMING SIZE, GAUGE, AND ASSEMBLY OF ALL STOREFRONT FRAMING.
 2. G.C. SHALL PATCH, REPAIR, AND FINISH EXISTING MALL BULKHEAD AS REQUIRED TO "LIKE-NEW" CONDITION AT STOREFRONT TIE-IN. COORDINATE FINISH SPECIFICATIONS WITH THE LANDLORD.
 3. G.C. SHALL FIELD VERIFY EXACT LOCATION, CONDITION, AND ACTUAL HEIGHT ABOVE FINISHED FLOOR OF EXISTING MALL BULKHEAD.
 4. REFER TO GLAZING SCHEDULE ON SHEET A08.01 FOR SIZE OF GLASS.
 5. SEE DETAIL J/A11.01 FOR ALL VSS WOOD TRIM PROFILES.
 6. SEE DETAIL J/A10.01 FOR ALL PINK WOOD TRIM PROFILES.
 7. SEE DETAIL A/A00.02 FOR DOOR SCHEDULE.
 8. ALL DIMENSIONS ARE TO FACE OF SHEATHING OR FINISH U.O.N.

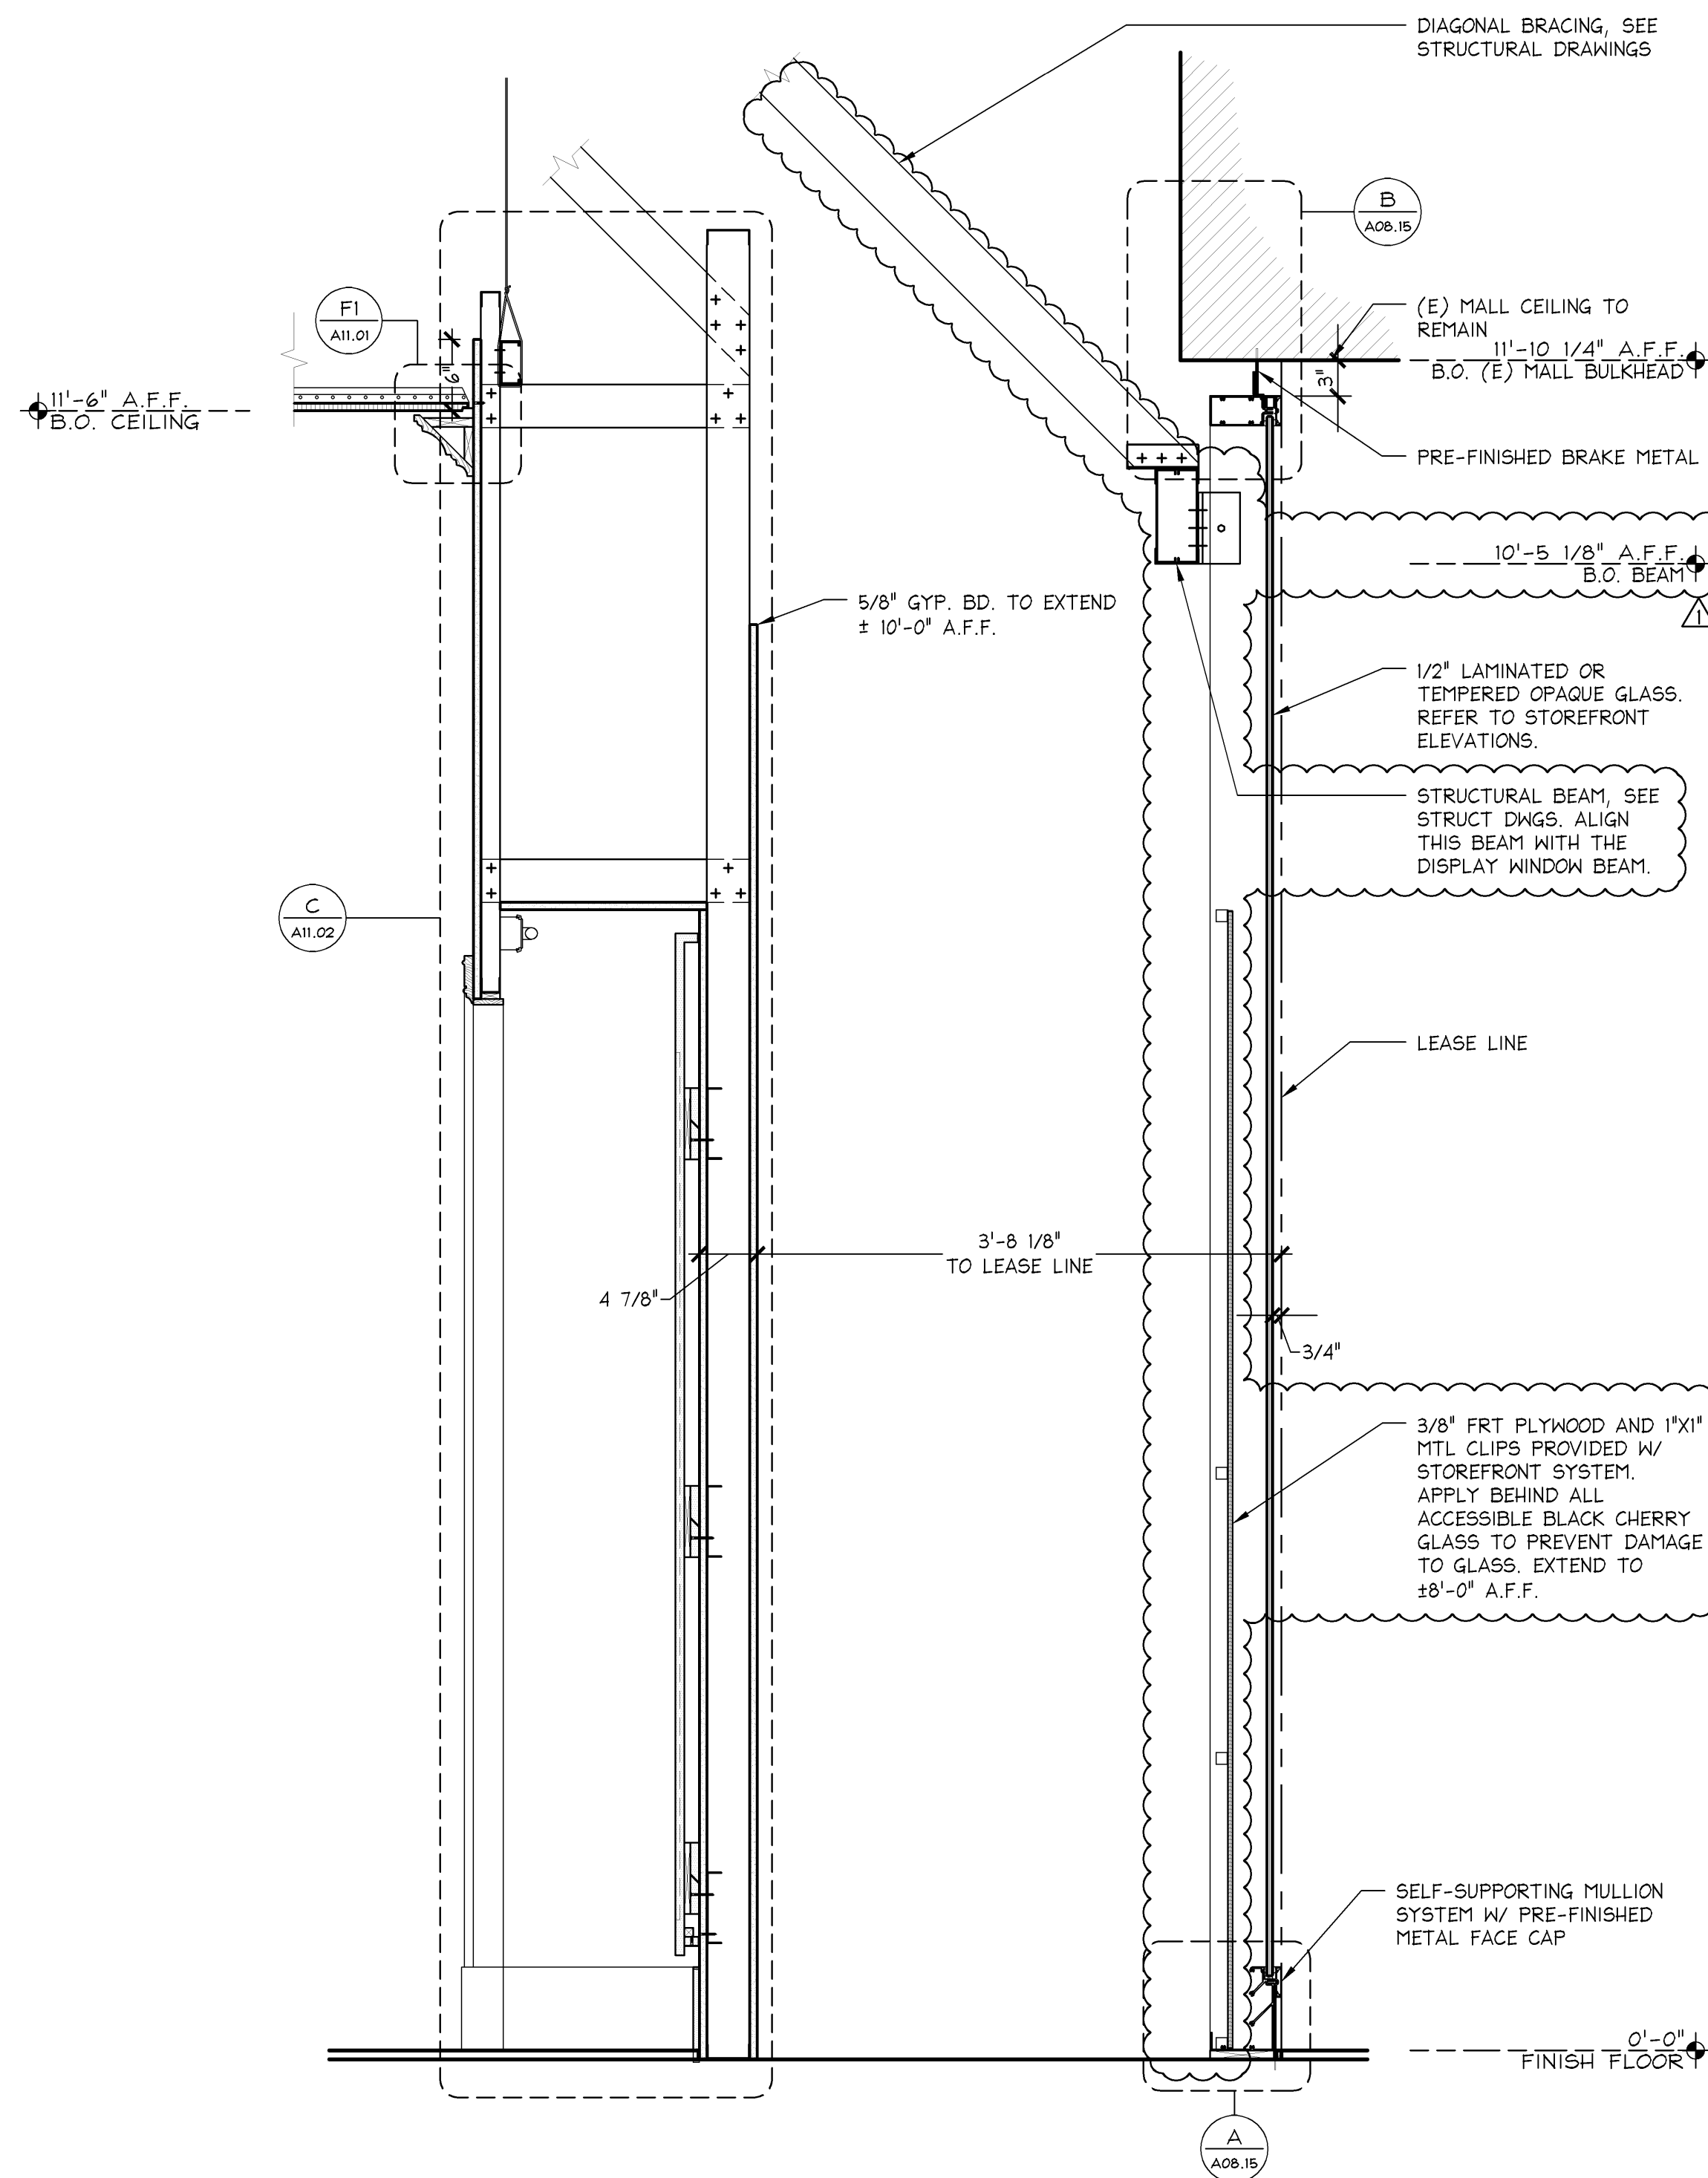

TYPICAL VERTICAL SECTION AT PKG 2 GLASS PANEL

1" = 1'-0"
J


- NOTES:
1. SEE STRUCTURAL DRAWINGS FOR FRAMING SIZE, GAUGE, AND ASSEMBLY OF ALL STOREFRONT FRAMING.
 2. G.C. SHALL PATCH, REPAIR, AND FINISH EXISTING MALL BULKHEAD AS REQUIRED TO "LIKE-NEW" CONDITION AT STOREFRONT TIE-IN. COORDINATE FINISH SPECIFICATIONS WITH THE LANDLORD.
 3. G.C. SHALL FIELD VERIFY EXACT LOCATION, CONDITION, AND ACTUAL HEIGHT ABOVE FINISHED FLOOR OF EXISTING MALL BULKHEAD.
 4. REFER TO GLAZING SCHEDULE ON SHEET A08.01 FOR SIZE OF GLASS.
 5. SEE DETAIL J/A11.01 FOR ALL VSS WOOD TRIM PROFILES.
 6. SEE DETAIL J/A10.01 FOR ALL PINK WOOD TRIM PROFILES.
 7. SEE DETAIL A/A00.02 FOR DOOR SCHEDULE.
 8. ALL DIMENSIONS ARE TO FACE OF SHEATHING OR FINISH U.O.N.

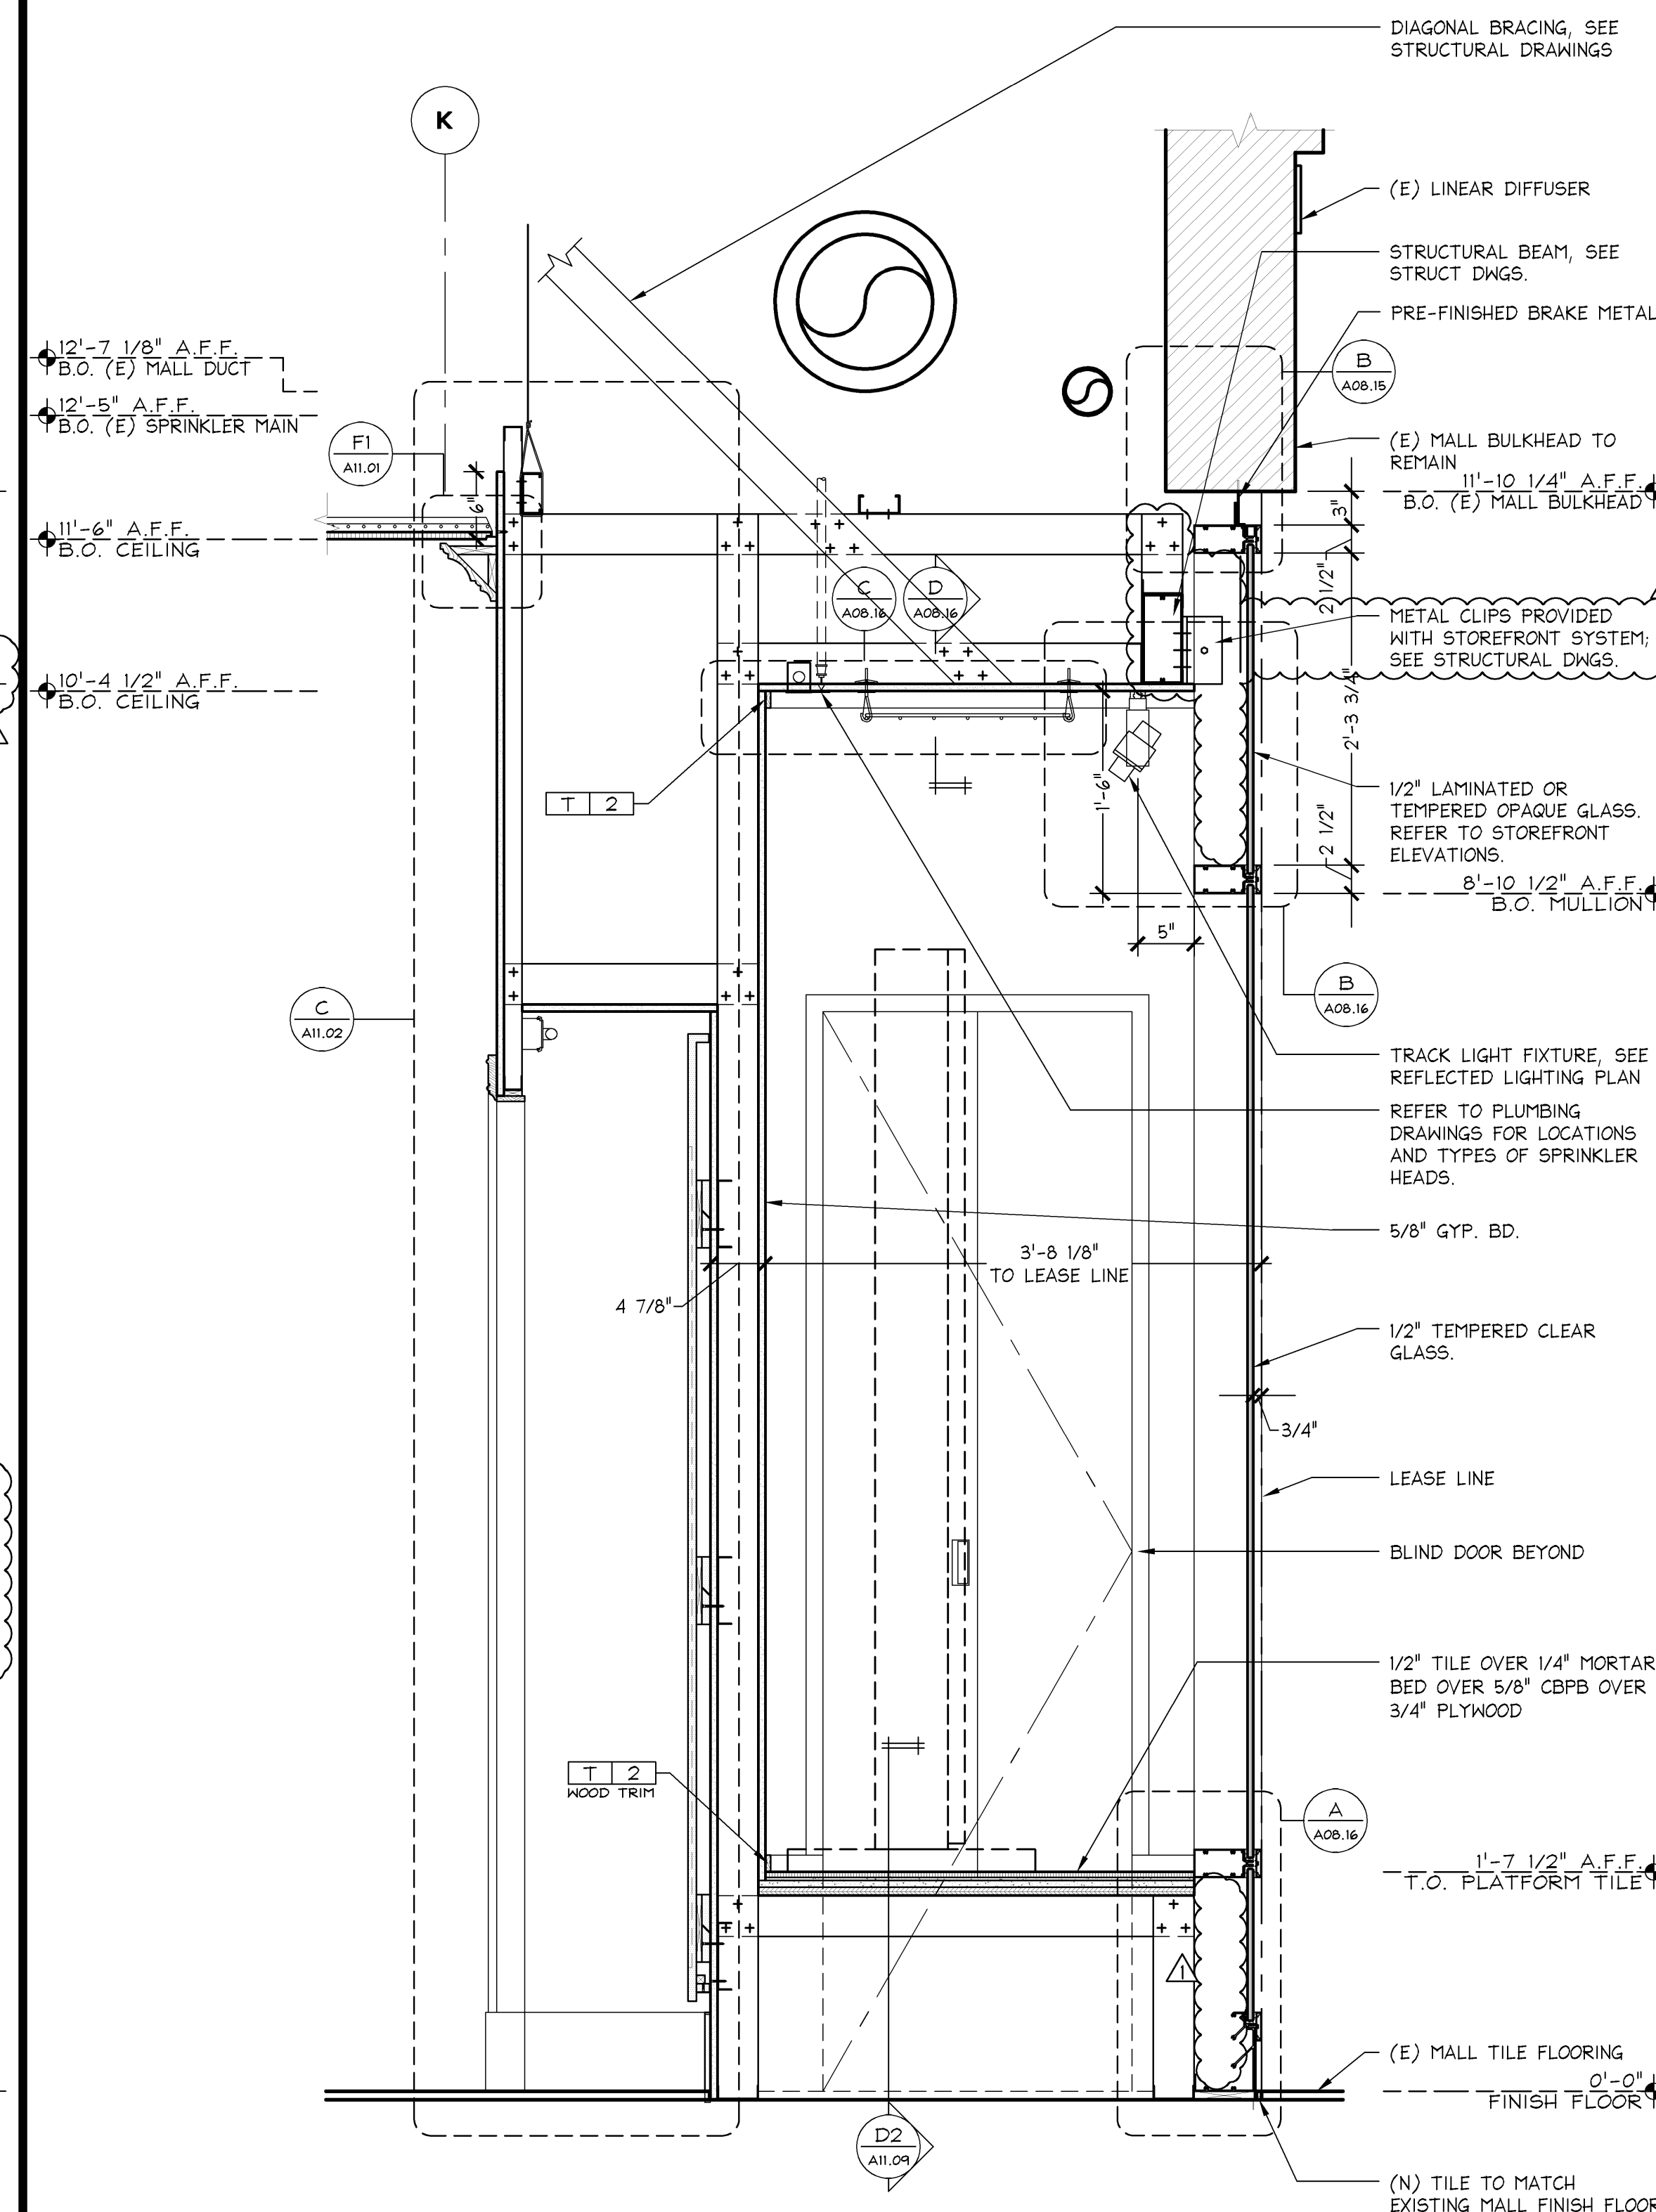

VERTICAL SECTION AT DISPLAY WINDOW

1" = 1'-0"
E

- NOTES:
1. SEE STRUCTURAL DRAWINGS FOR FRAMING SIZE, GAUGE, AND ASSEMBLY OF ALL STOREFRONT FRAMING.
 2. G.C. SHALL PATCH, REPAIR, AND FINISH EXISTING MALL BULKHEAD AS REQUIRED TO "LIKE-NEW" CONDITION AT STOREFRONT TIE-IN. COORDINATE FINISH SPECIFICATIONS WITH THE LANDLORD.
 3. G.C. SHALL FIELD VERIFY EXACT LOCATION, CONDITION, AND ACTUAL HEIGHT ABOVE FINISHED FLOOR OF EXISTING MALL BULKHEAD.
 4. REFER TO GLAZING SCHEDULE ON SHEET A08.01 FOR SIZE OF GLASS.
 5. SEE DETAIL J/A11.01 FOR ALL VSS WOOD TRIM PROFILES.
 6. SEE DETAIL J/A10.01 FOR ALL PINK WOOD TRIM PROFILES.
 7. SEE DETAIL A/A00.02 FOR DOOR SCHEDULE.
 8. ALL DIMENSIONS ARE TO FACE OF SHEATHING OR FINISH U.O.N.

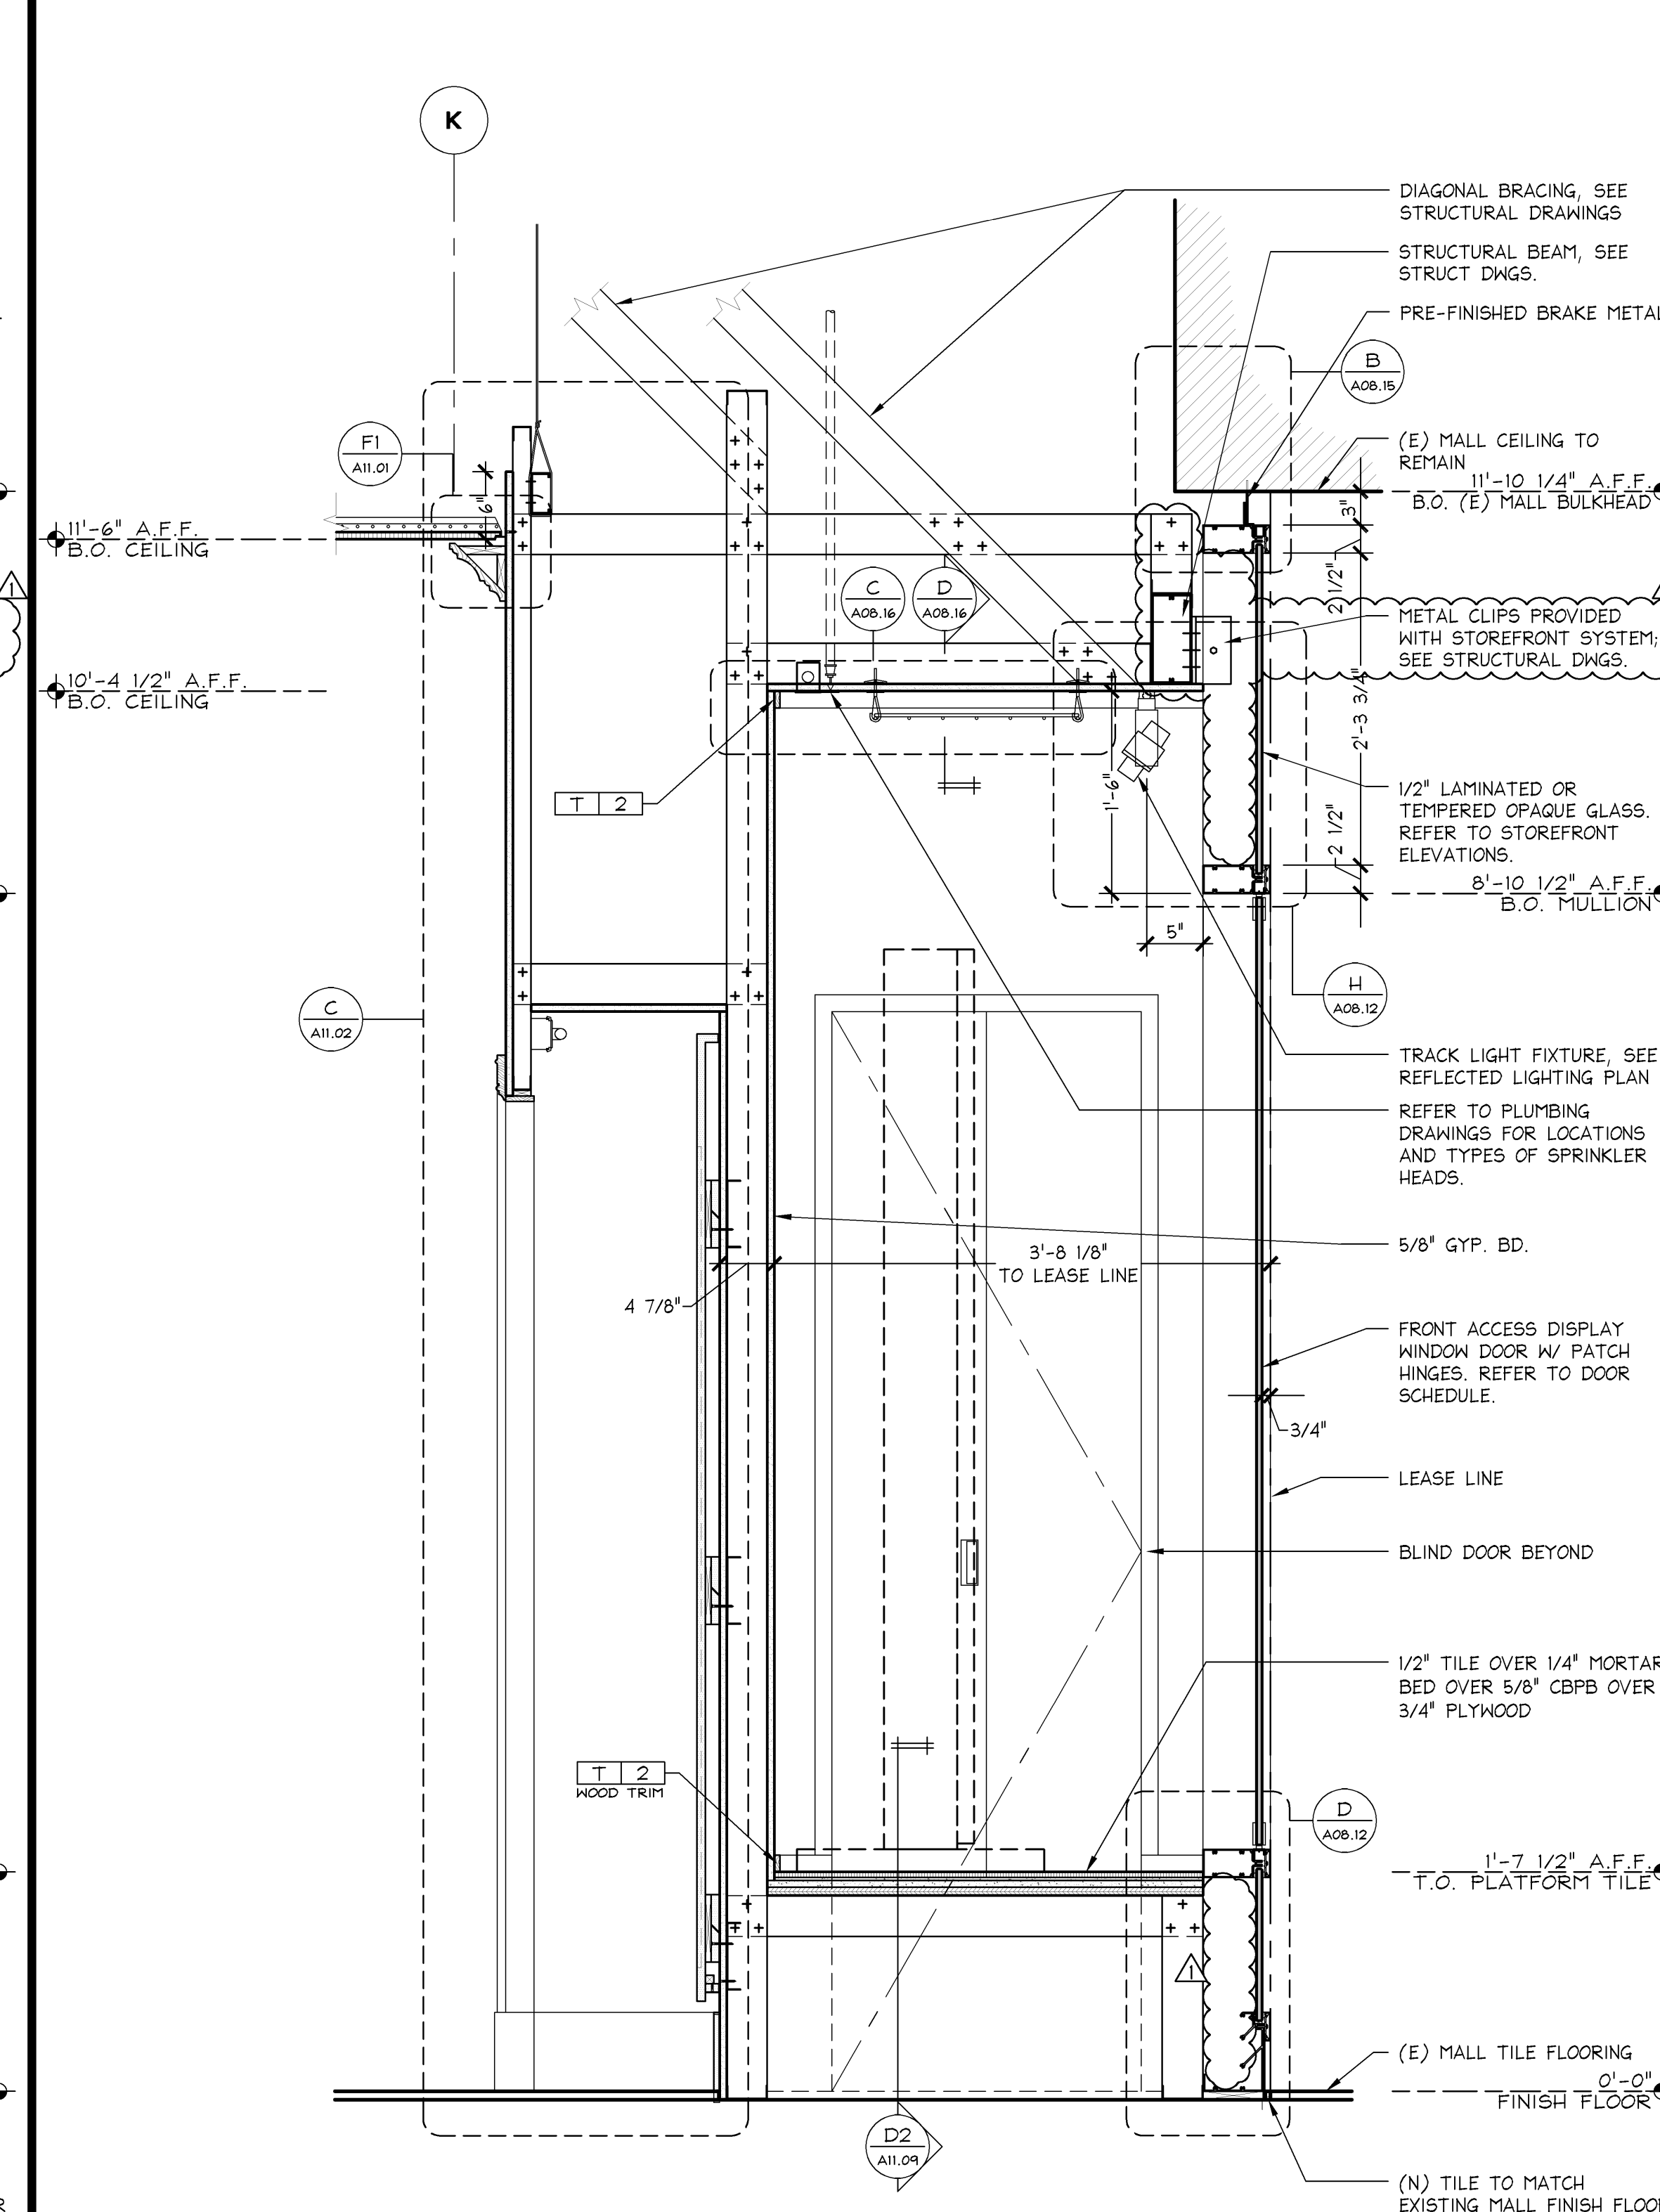

VERTICAL SECTION AT DISPLAY WINDOW

1" = 1'-0"
A

- LL COMMENTS: G.C. TO COMPLY.
- ATTACHMENT TO LANDLORD'S STRUCTURE FOR LATERAL SUPPORT ONLY - COORDINATE METHOD OF ATTACHMENT ON SITE WITH THE MALL OPERATIONS MANAGER.

010500587

VICTORIA'S SECRET
NORTH POINT MALL
SPACE #1050
1000 NORTH POINT CIRCLE
ALPHARETTA, GA 30022

PROJECT INFORMATION:

REVISIONS:

NO.	REVISION	DATE
1	NO ADDENDUM - LANDLORD COMMENTS	
2	MASTER UPDATES (1515a.01 & 015a)	01/02/2015

ELITE CONSTRUCTION GROUP
LANE JACKSON, TX
PHONE: 979-285-0712
NOTE: THESE PRINTS HAVE BEEN
REDUCED BY 50 PERCENT SCALE
WILL BE 50 PERCENT OF WHAT IS
NOTED ON PLANS.

DATE ISSUED: 09/19/14
DESIGNED BY: CN
DRAWN BY: CAB
CHECKED BY: JM

STOREFRONT
DETAILS

DRAWING NUMBER:
A08.12