

- GENERAL
- ⊕ NOT USED
 - ⊖ NOT USED
- PINK
- ⊕ PINK ARMCHAIR FIXTURE. REFER TO DETAIL L/A01.01 FOR ATTACHMENT AND LADDER RAIL DETAILS.
 - ⊖ BRASS HOOKS MOUNTED VERTICALLY. REFER TO DETAIL H/A10.01.
 - ⊕ NOT USED
 - ⊖ NOT USED
 - ⊕ BRASS HOOK. ATTACH WITH VENDOR SUPPLIED SCREWS. IF BLOCKING AND/OR WOOD TRIM IS NOT PRESENT USE HILTI HFP GYP. BD. ANCHORS. REFER TO INTERIOR ELEVATIONS FOR HEIGHT.
- VSS
- ⊕ BRA WARDROBE FIXTURE. REFER TO DETAIL N/A11.08 FOR ATTACHMENT.
 - ⊖ LIGHTBOX TOWER FIXTURE. REFER TO STOREFRONT ELEVATION FOR GRAPHIC TAG CALLOUT.
 - ⊕ NOT USED
 - ⊖ VSL ACCESSIBLE FITTING ROOM BENCH - REFER TO J/A11.08
 - ⊕ CRYSTAL KNOB INSTALL ON COLUMN FACE @5'-3" A.F.F. G.C. TO INSTALL W/ VENDOR PROVIDED TOGGLE BOLTS.
 - ⊖ ILLUMINATED PORTAL SIGNBOX. REFER TO STOREFRONT SECTIONS FOR MOUNTING. REFER TO ELEC. DWGS. FOR POWER REQUIREMENTS.
 - ⊕ RGS SUPPORTED DRAPERY MOUNTED TO FACE OF VALANCE ABOVE TRANSITION. REFER TO DETAIL N/A11.05.


NON-SALES / ASSOCIATE AMENITY AREA BREAKDOWN	
1 PERSON MANAGER OFFICE	
2 PERSON MANAGER OFFICE	
3 PERSON MANAGER OFFICE	X
BREAK AREA	
BREAK ROOM	X
MULTIUSE ROOM	
OPS OFFICE	
OPS/CASH OFFICE	
TRAINING ROOM	
DSM OFFICE	X
RSM OFFICE	

REFER TO INTERIOR
ELEVATIONS AND SHEET
A00.04 FOR PINK GRAPHIC
PLACEMENT AND SCHEDULE

REFER TO SHEET A00.03
FOR FIXTURE SCHEDULE

PRESENTATION AND FIXTURE PLAN KEYNOTES

D

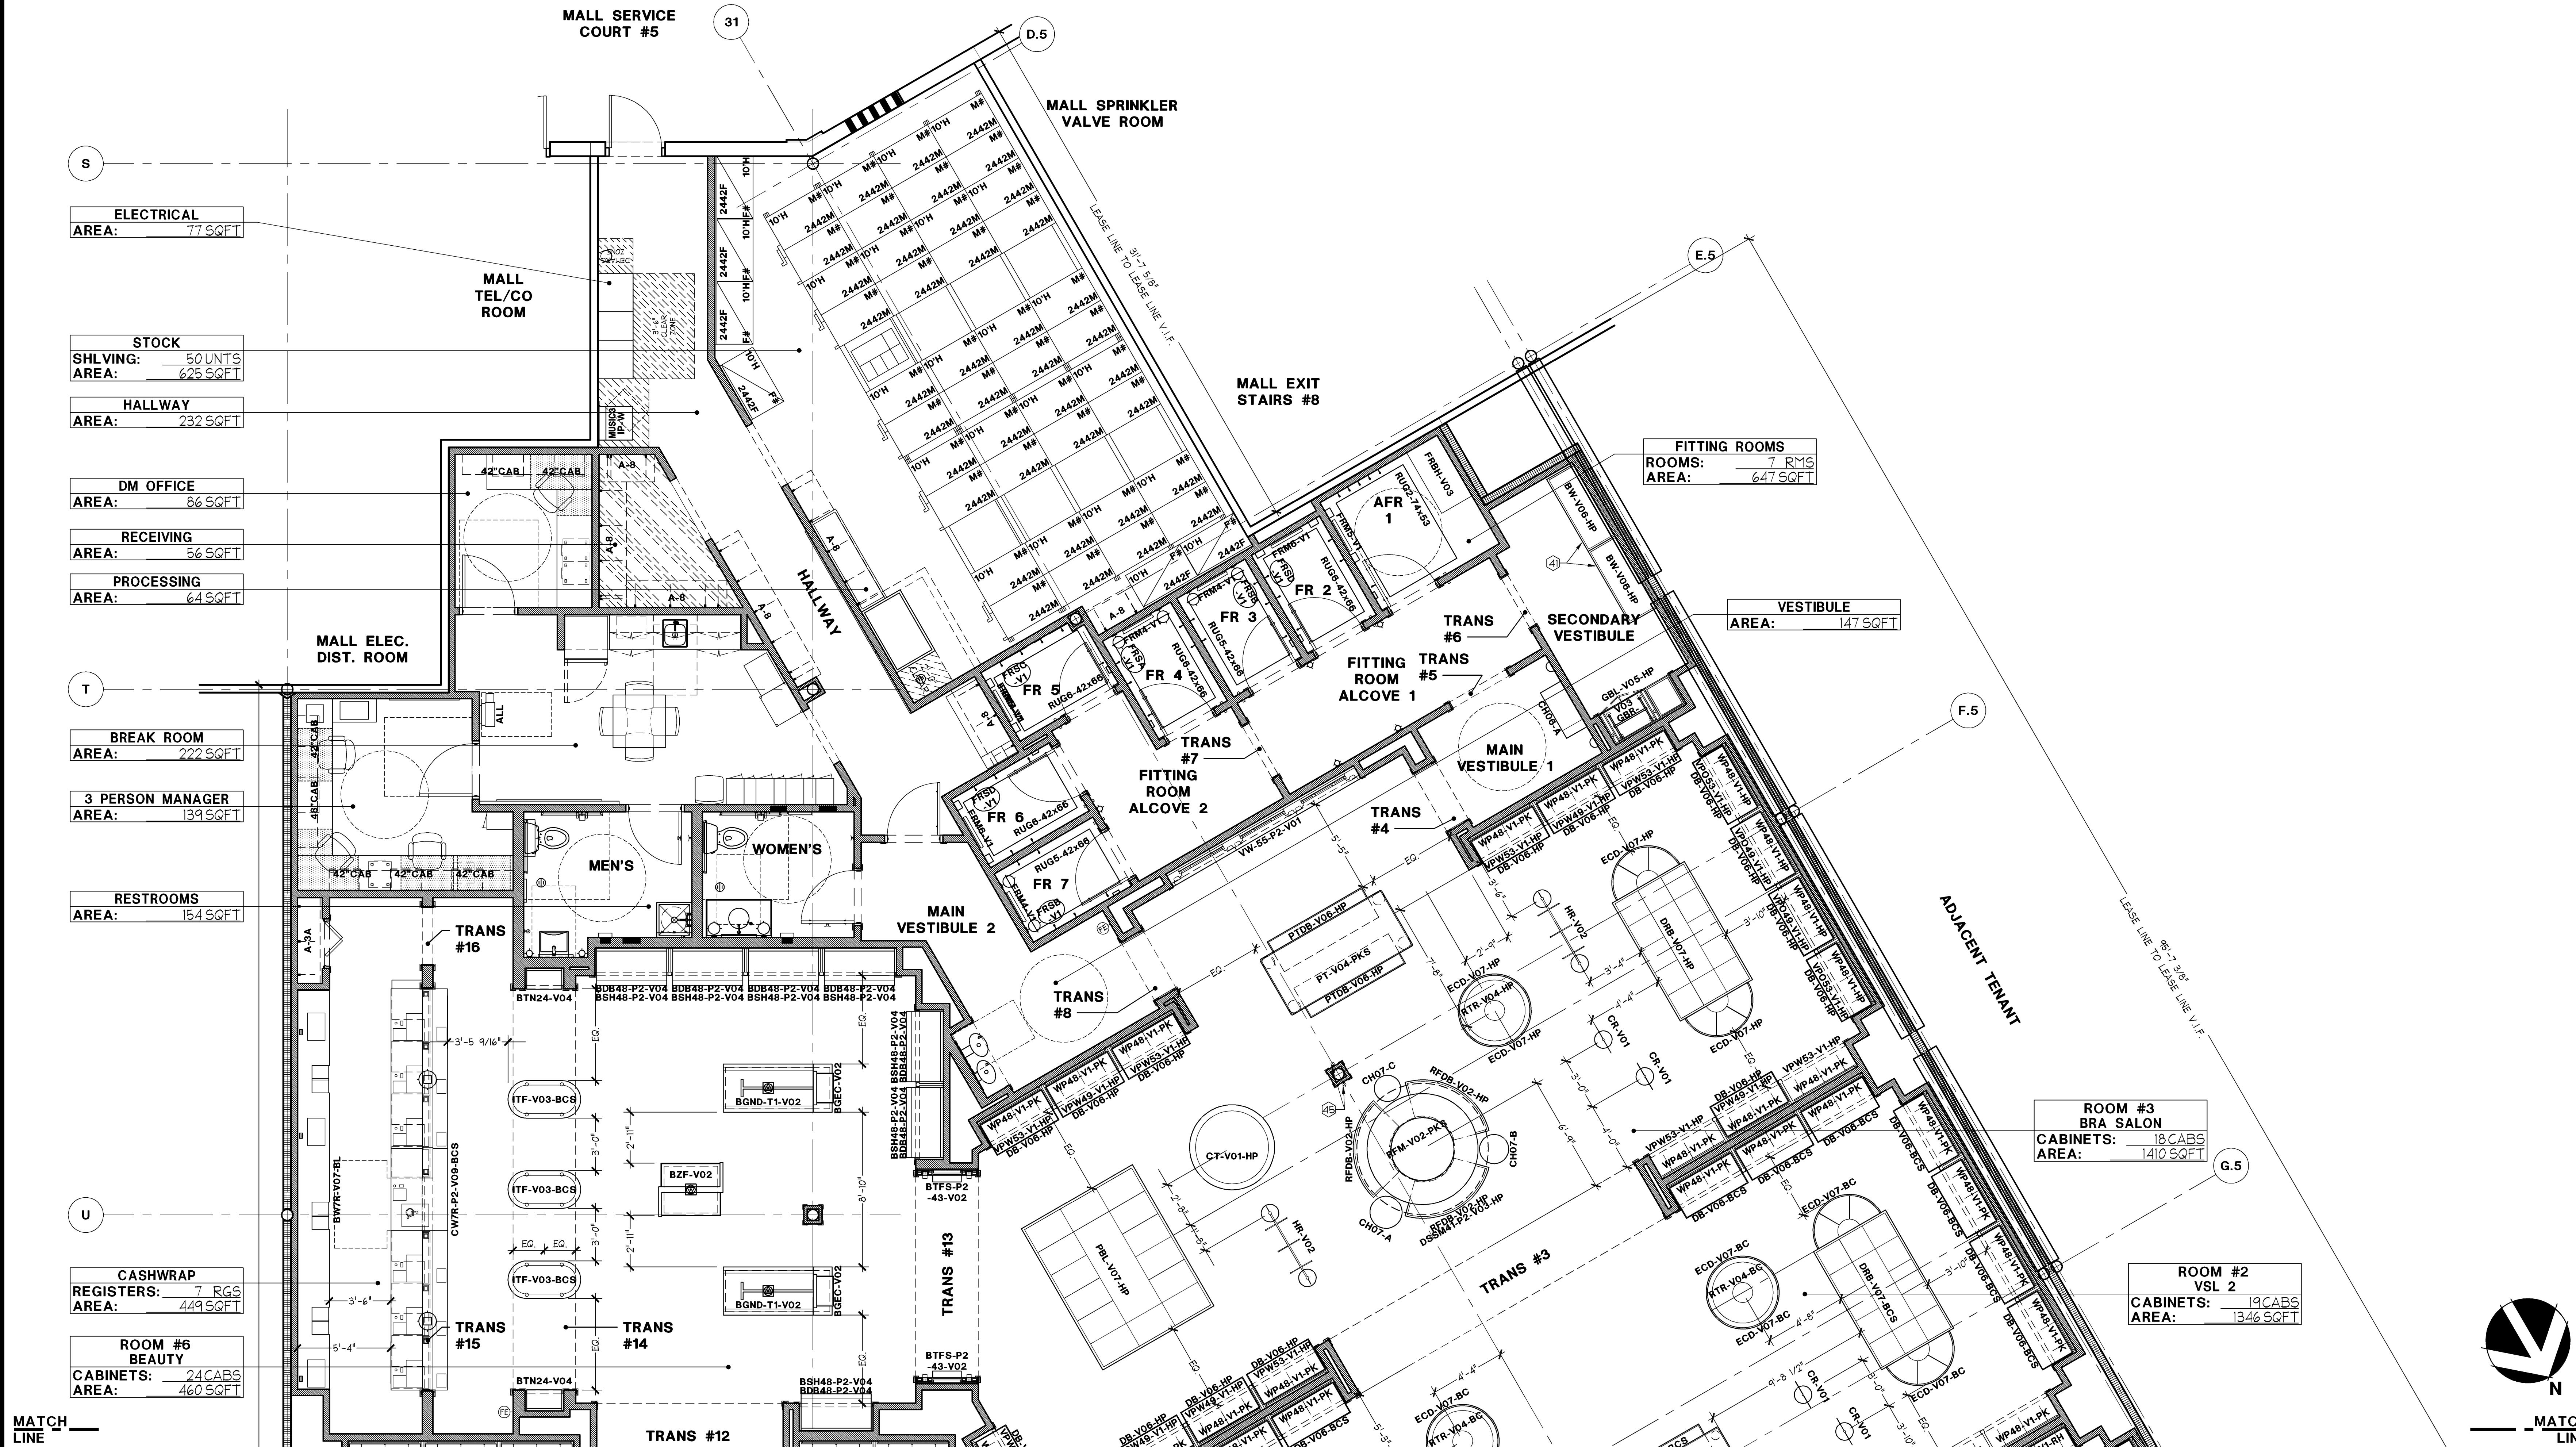

PRESENTATION AND FIXTURE PLAN

1/4" = 1'-0"

A

PROJECT INFORMATION: 010500587

VICTORIA'S SECRET
NORTH POINT MALL
SPACE 1400
100 NORTH POINT CIRCLE
ALPHARETTA, GA 30022

REVISIONS:
REQUIRED BY: DATE:
1. ELITE CONSTRUCTION GROUP
LANSING, MI 48201
PHONE: 979-285-0712
NOTE: THESE PRINTS HAVE BEEN
REDUCED BY 50 PERCENT SCALE
WILL BE 50 PERCENT OF WHAT IS
NOTED ON PLANS.

DATE ISSUED: 09/19/14
DESIGNED BY: CN
DRAWN BY: AMJ
CHECKED BY: JM/SKM

PRESENTATION
AND FIXTURE
PLAN

DRAWING NUMBER:

A06.02