

Lbrands
STORE DESIGN & CONSTRUCTION
Three Limited Parkway • Columbus, Ohio 43230
Telephone: 614.415.7000 • Fax: 614.415.7349

[illegible]

PROJECT INFORMATION:

010500587

VICTORIA'S SECRET

NORTH POINT MALL

SPACE #1050

1000 NORTH POINT CIRCLE

ALPHARETTA, GA 30022

SCOPE:

DESIGN TYPE:

USDC PROJECT #:

FULL REMODEL

NMA

00059876

PACKAGE:

GENERATION:

A/E PROJECT #:

PKG II

SPRING 2015 (142Fe)

140332

REVISIONS:


REQUIRED BY:	DATE:
BID ADDENDUM - LANDLORD COMMENTS & MASTER UPDATES (151Sa.01 & 01Sa4)	01/02/2015

ELITE CONSTRUCTION GROUP
LAKE JACKSON, TX
PHONE: 979-285-0712
NOTE: THESE PRINTS HAVE BEEN
REDUCED BY 50 PERCENT. SCALE
WILL BE 50 PERCENT OF WHAT IS
NOTED ON PLANS

DATE ISSUED: 09/19/14
DESIGNED BY: CN
DRAWN BY: CAB
CHECKED BY: JM

**OVERALL
STOREFRONT
ELEVATION**

DRAWING NUMBER:
A08.00

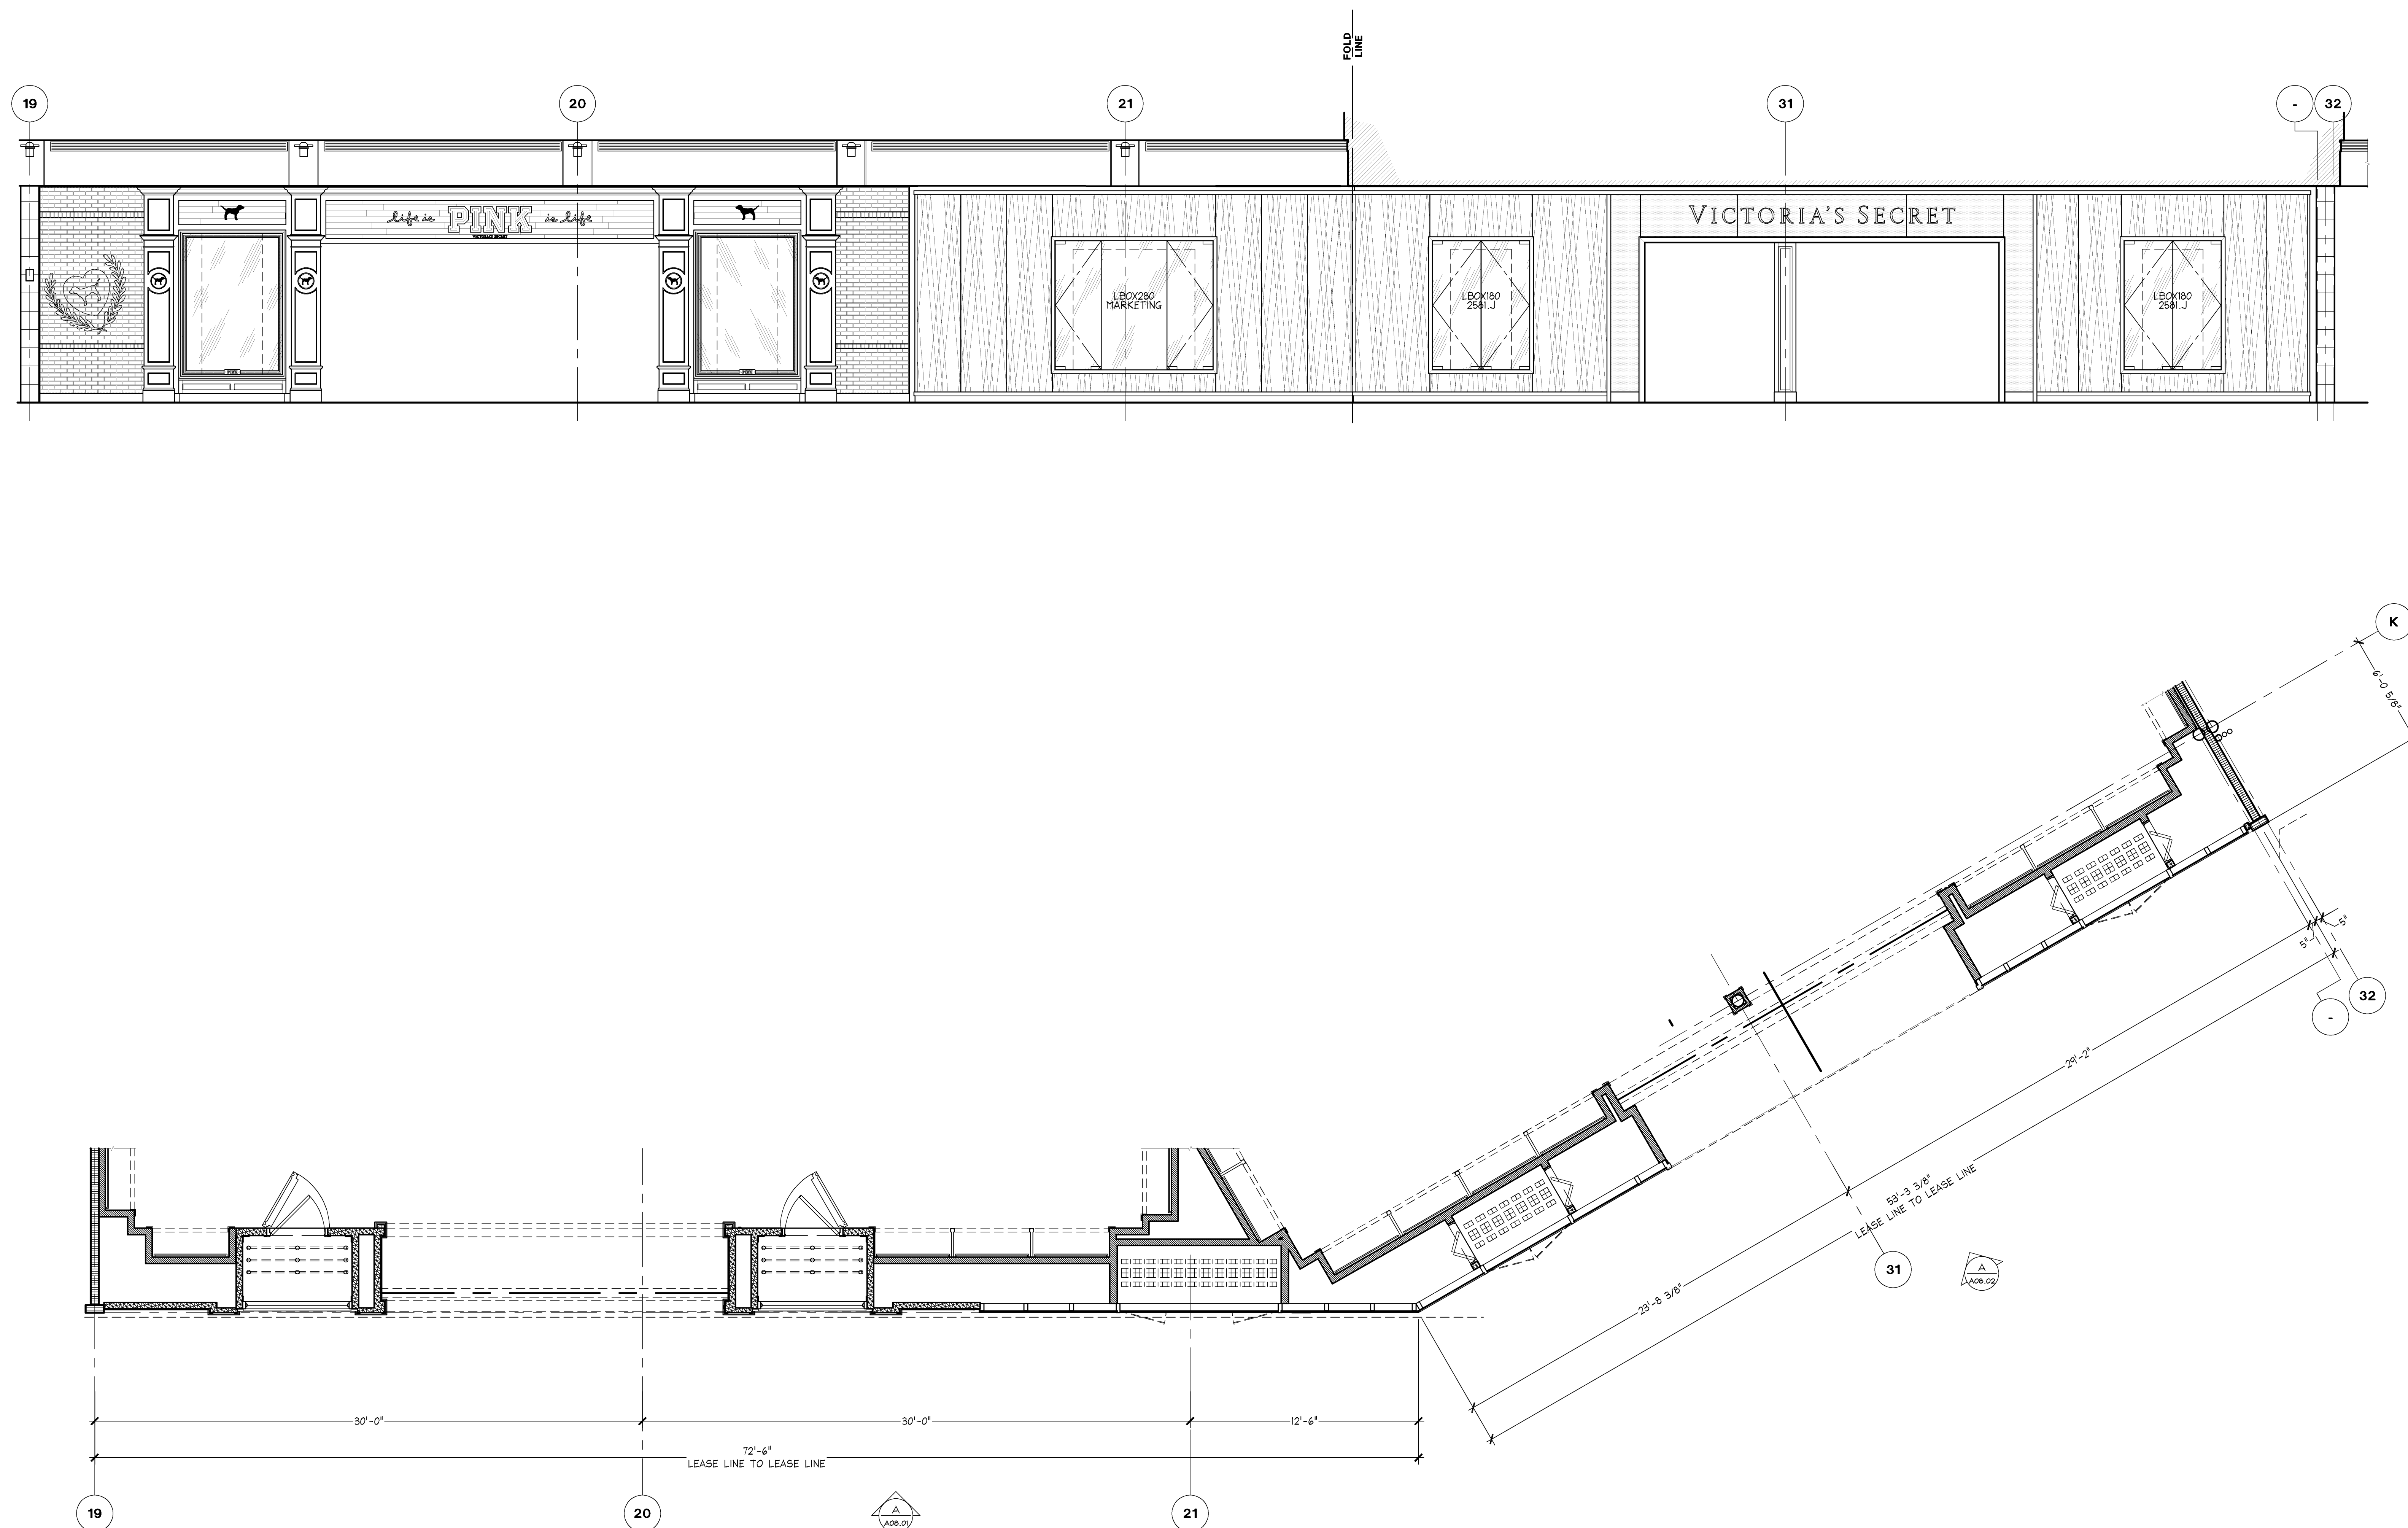

OVERALL STOREFRONT ELEVATION

1/4" = 1'-0"

A