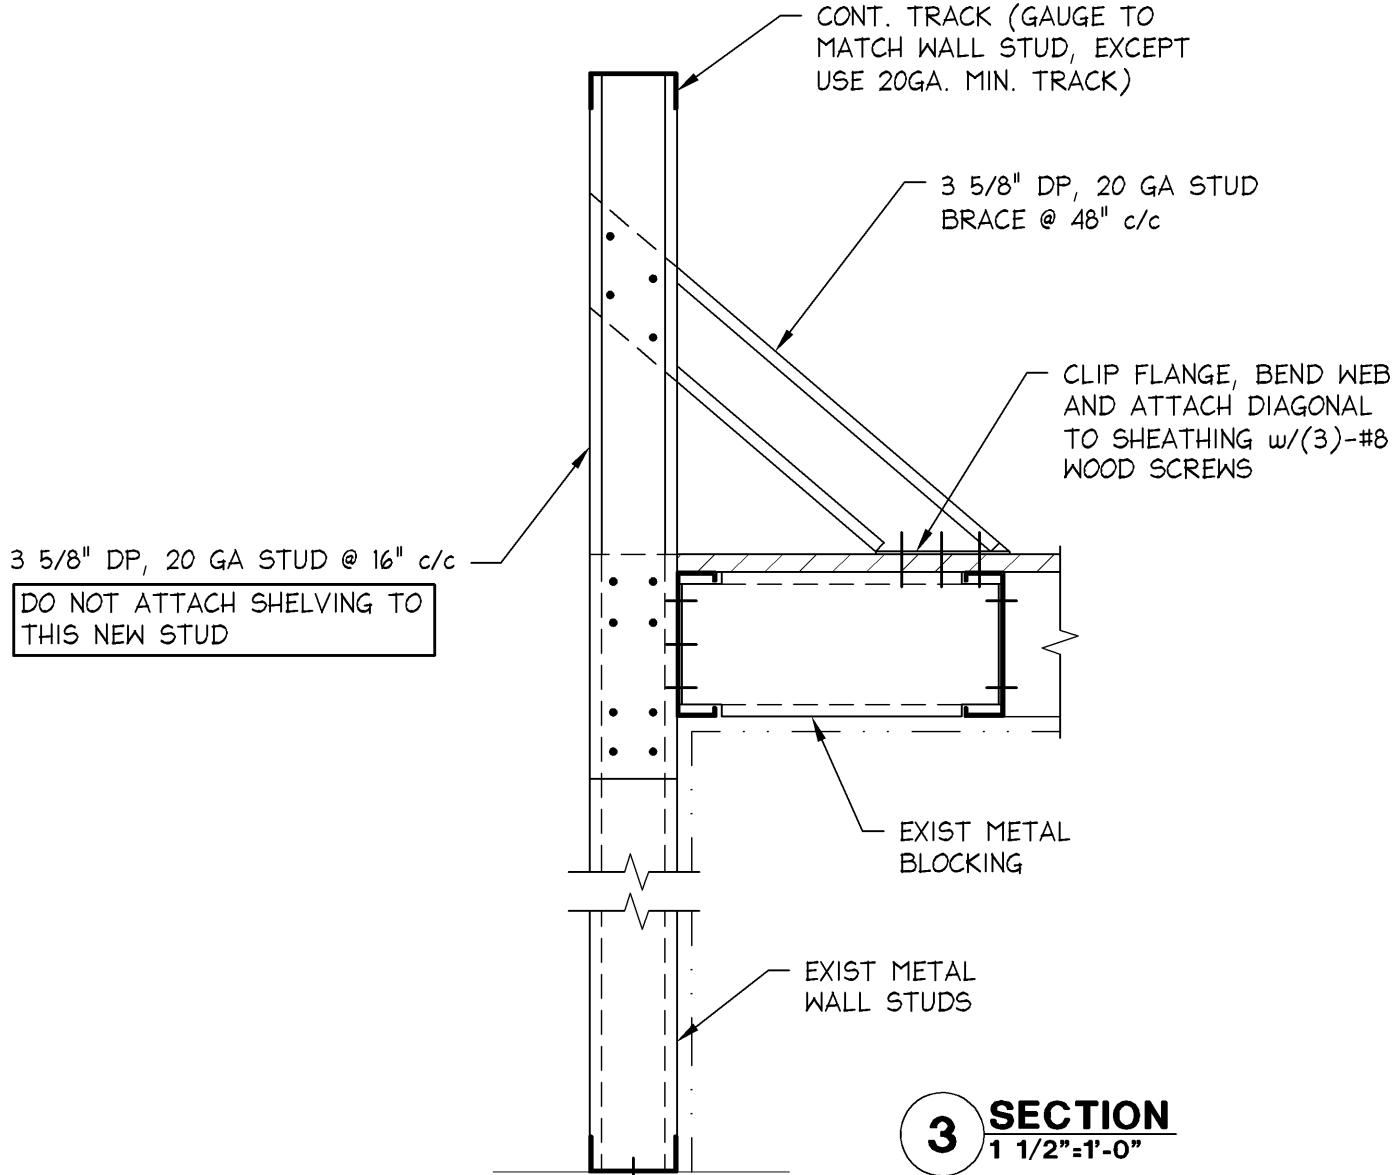
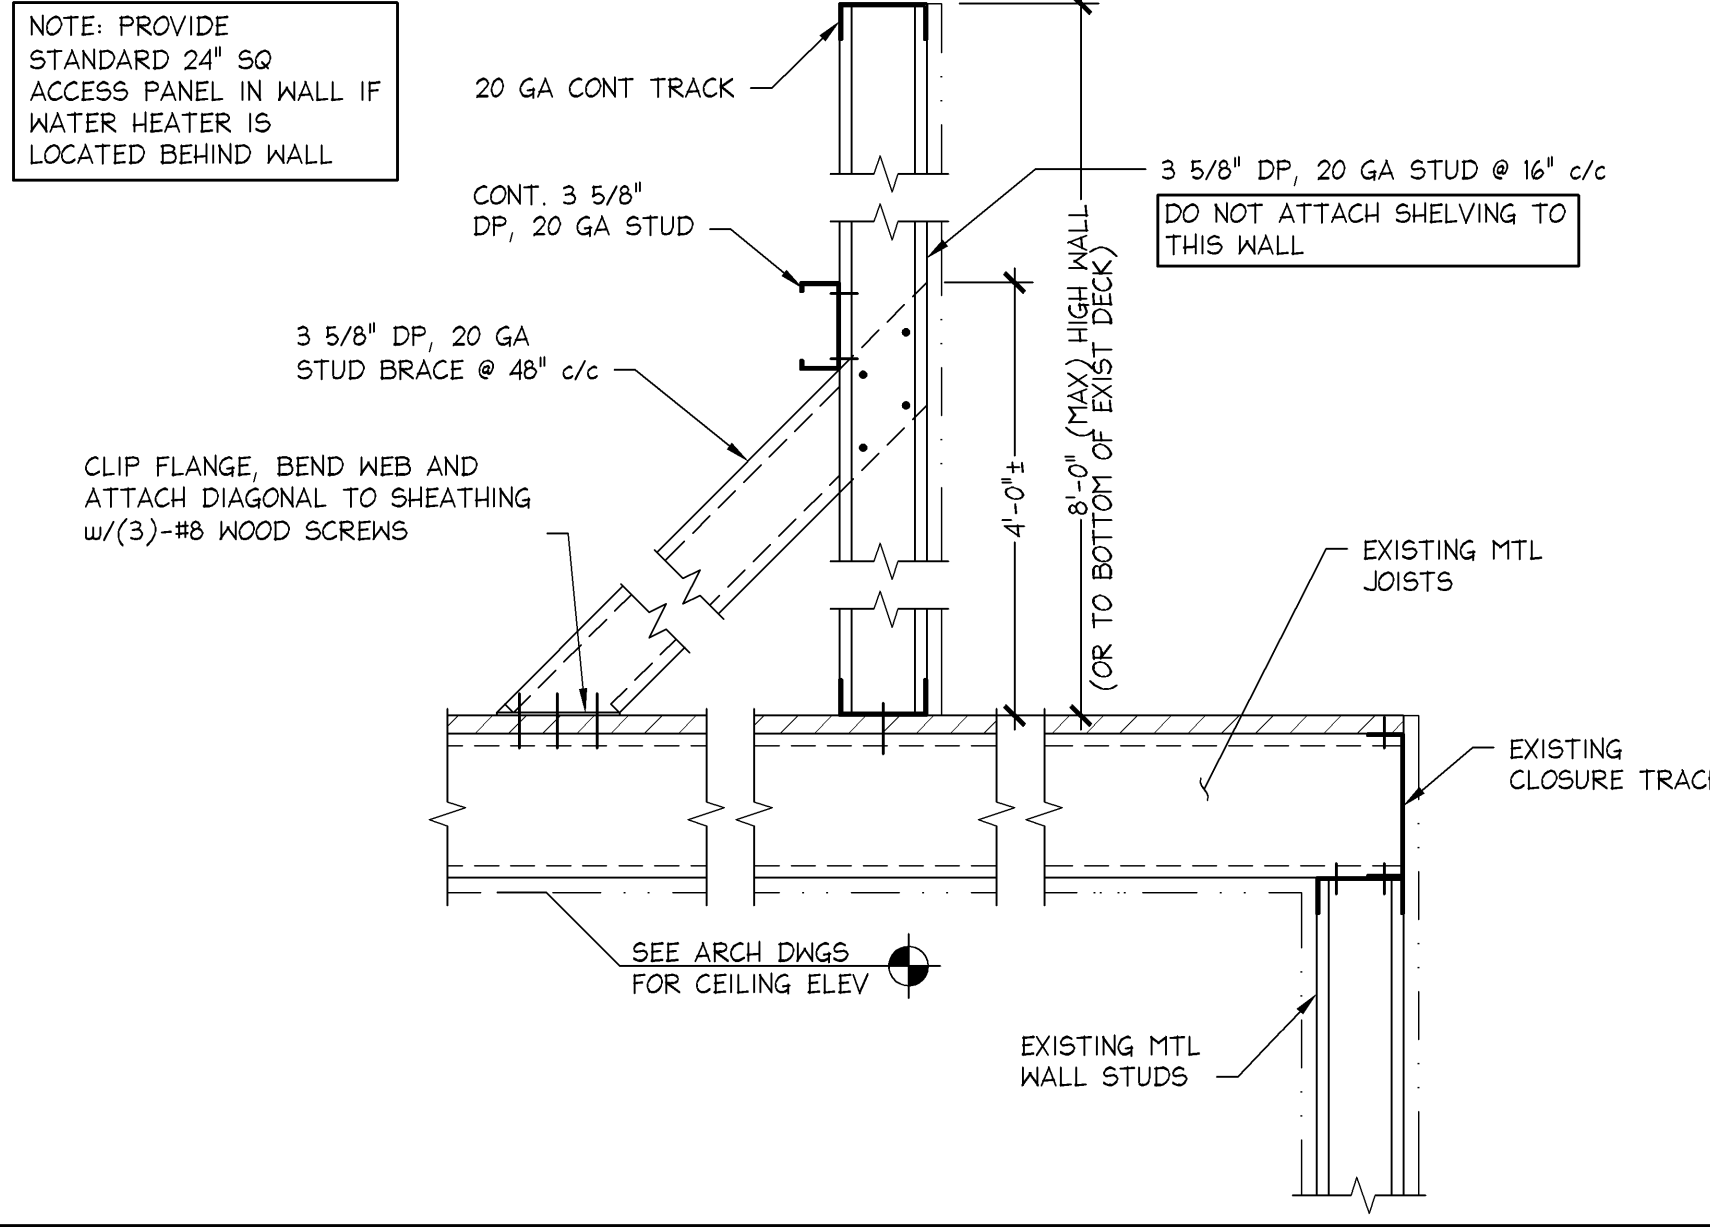
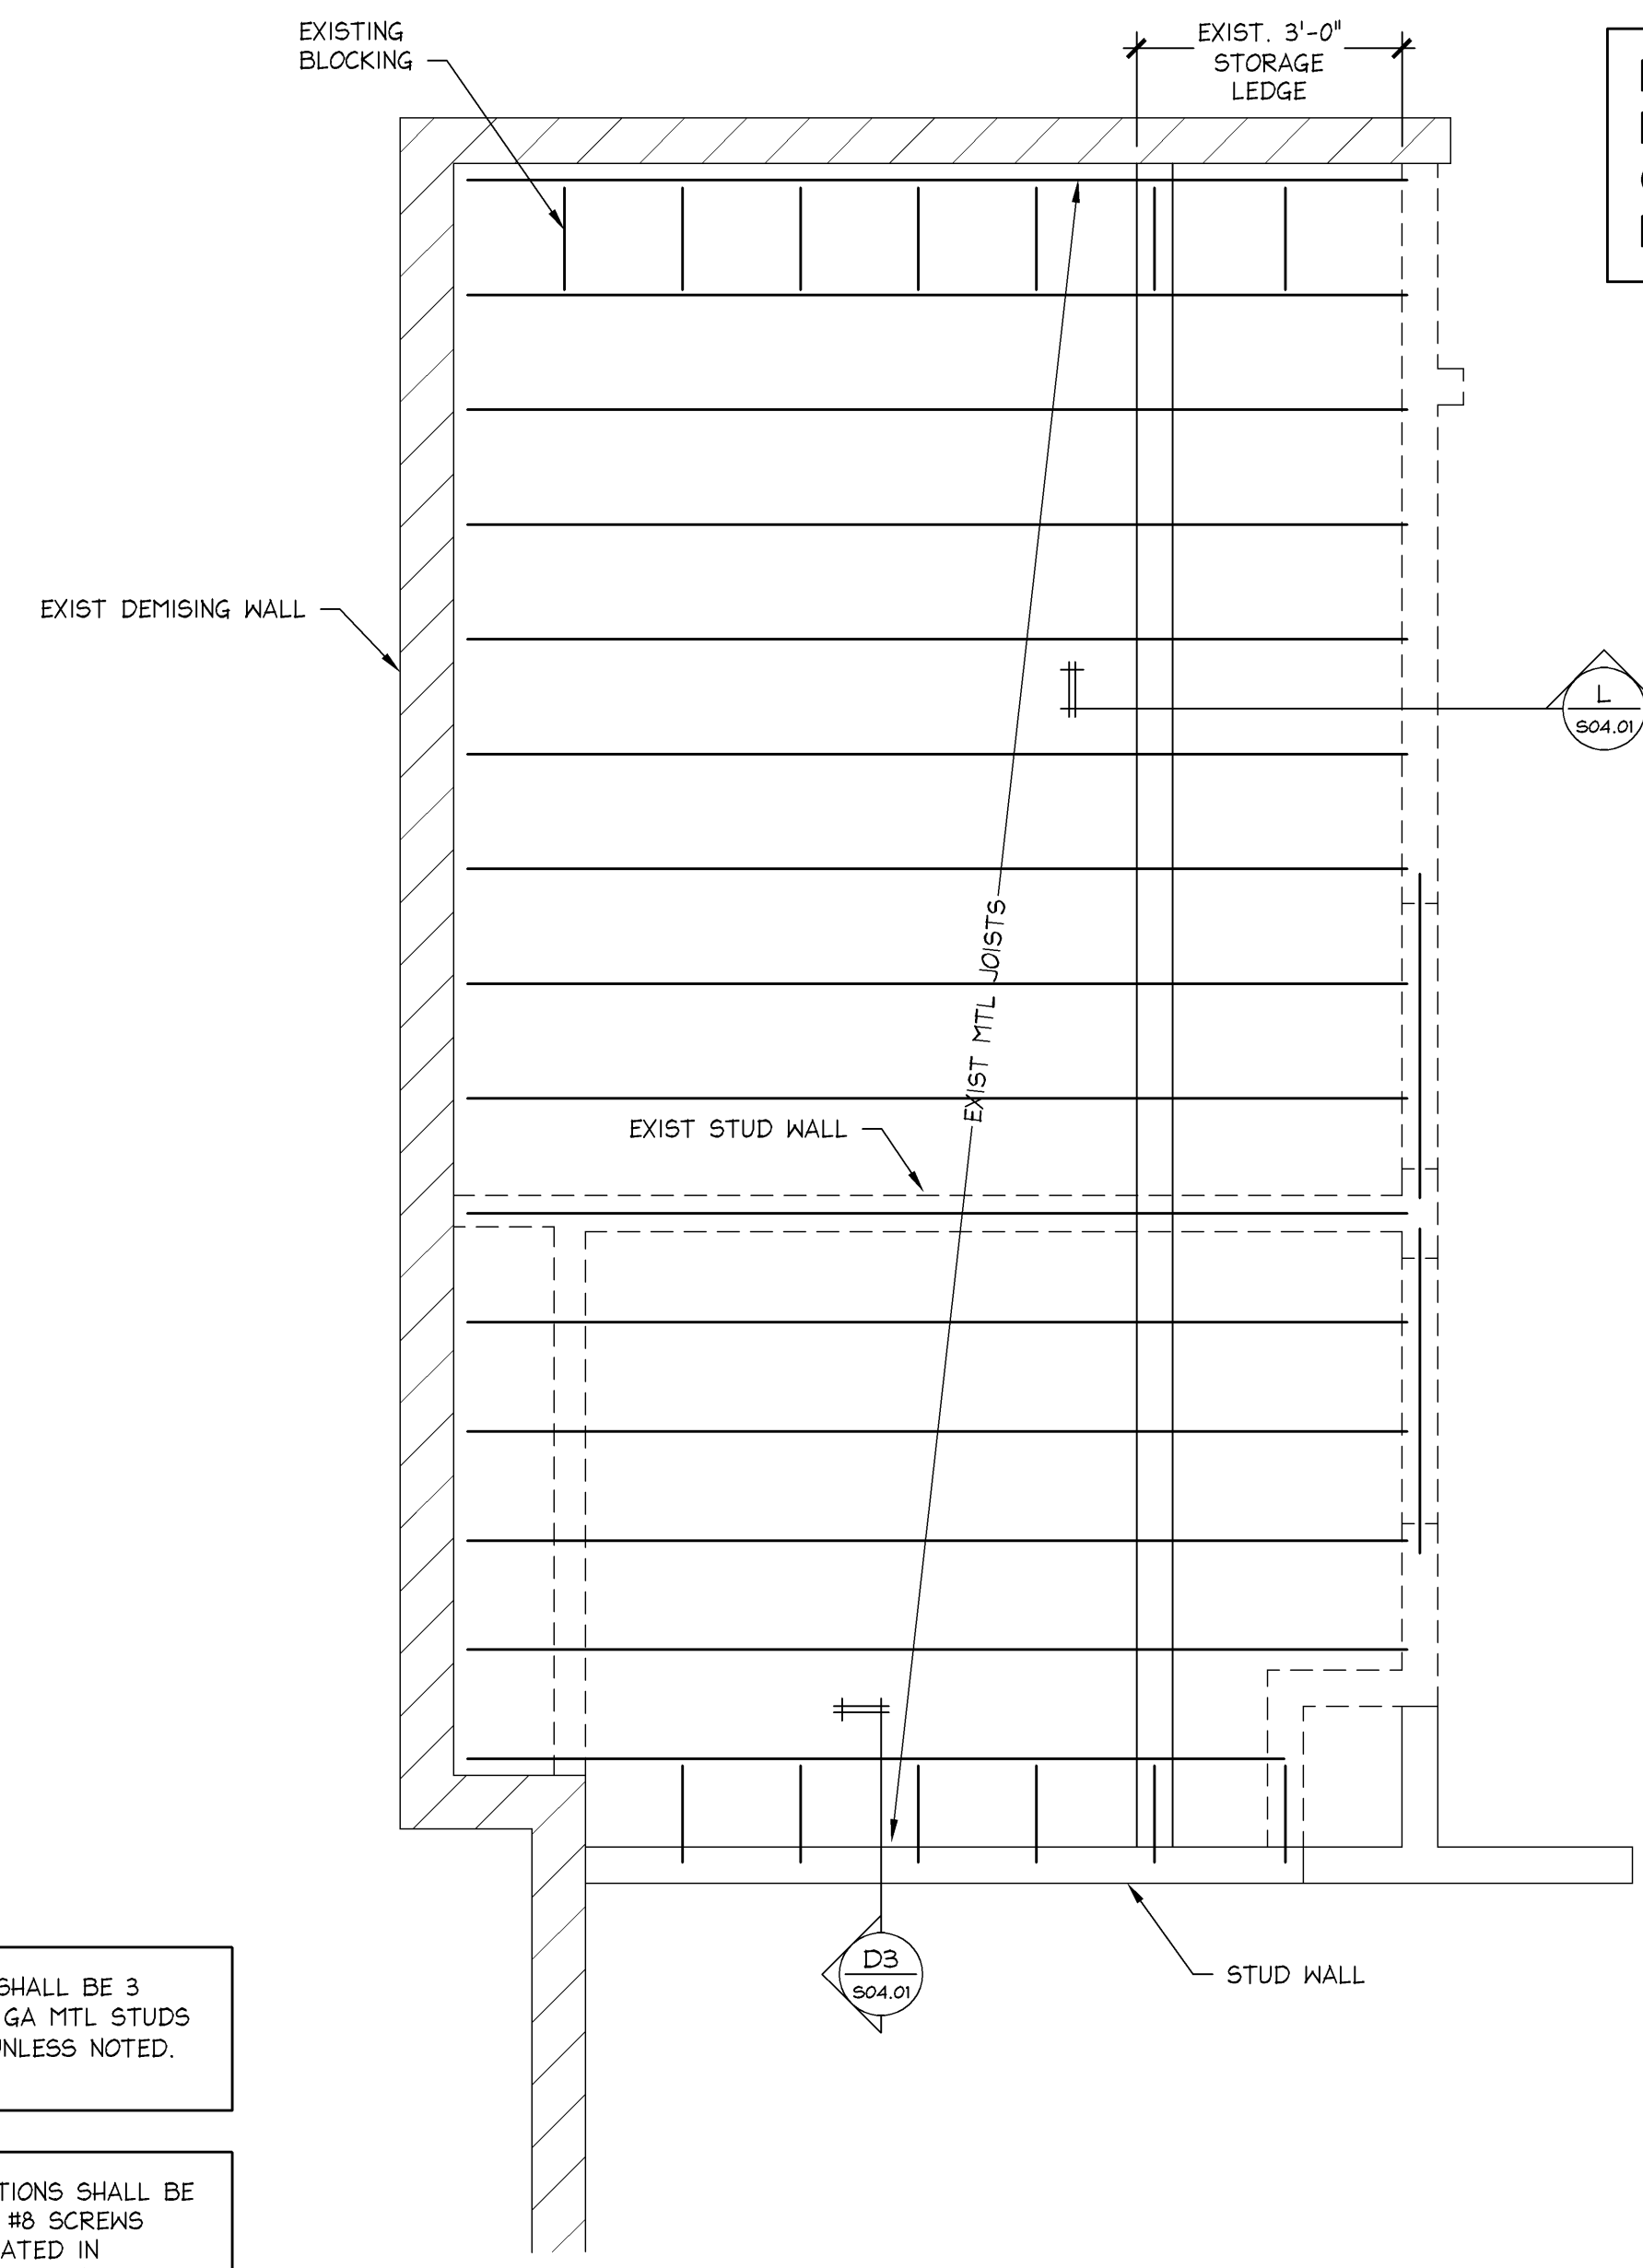


<div>STRUCTURAL NOTES</div> <div><div>1. SEE SHEET S04.1 FOR STRUCTURAL NOTES.</div><div>2. DESIGN LEDGE INCIDENTAL LIVE LOAD = 40 PSF</div><div>3. CONNECT FRT PLYWOOD DECKING TO SUPPORTS W/#8 SCREWS @ 8" C/C AROUND PERIMETER OF DECK, AT PANEL EDGES AND AT INTERIOR SUPPORTS.</div></div> <div><div>IF 3/4" FRT PLYWOOD IS NOT ALLOWED BY MALL OR BUILDING OFFICIAL, THEN REPLACE PLYWOOD WITH 3/4" VERSAROC STRUCTURAL CEMENT BONDED PARTICAL BOARD BY U.S. ARCHITECTURAL PRODUCTS, INC., OR EQUAL.</div></div>																								<div></div> <div>3 SECTION 1 1/2"x1'-0"</div>															
STRUCTURAL AND CODED NOTES				N.T.S.		S		NOT USED				N.T.S.		M		NOT USED				N.T.S.		H		LEDGE SECTION				1 1/2" = 1'-0"		D									
				001-S041-S00-NOTE		08.15.11																						008-S041-D00-SECT		08.15.11									
								<div><div>NOTE: PROVIDE STANDARD 24" SQ ACCESS PANEL IN WALL IF WATER HEATER IS LOCATED BEHIND WALL</div><div></div></div>																															
NOT USED				N.T.S.		R		LEDGE SECTION				1 1/2" = 1'-0"		L		NOT USED				N.T.S.		G		NOT USED				N.T.S.		C									
												008-S041-L00-SECT		08.15.11																									
																<div><div></div><div>EXIST BLOCKING</div><div>EXIST 3'-0" STORAGE LEDGE</div><div>EXIST DEMISING WALL</div><div>EXIST STUD WALL</div><div>EXIST MTL JOISTS</div><div>STUD WALL</div><div>D3 204.01</div><div>L 804.01</div></div> <div><div>NOTE: LEDGE HAS NO PERMANENT ACCESS STAIR OR LADDER, AND IS INTENDED FOR INCIDENTAL LOADING OF 40 PSF MAX</div></div> <div><div>ALL WALLS SHALL BE 3 5/8" DP, 20 GA MTL STUDS @ 16" O.C., UNLESS NOTED.</div><div>ALL CONNECTIONS SHALL BE MADE USING #8 SCREWS WHERE INDICATED IN DETAILS, UNLESS NOTED.</div></div>																							
NOT USED				--		N		NOT USED				--		J		LEDGE FRAMING PLAN				1/2" = 1'-0"		A																	
				--		08.15.11						--		08.15.11						--		08.15.11																	

TBA

Thorson • Baker + Associates

CONSULTING ENGINEERS

3030 West Streetsboro Road
Richfield, Ohio 44286

(330) 659-6688 Ph.
(330) 659-6675 Fax

Limited brands

LIMITED STORE PLANNING, INC.

d/b/a STORE DESIGN & CONSTRUCTION

Three Limited Parkway • Columbus, Ohio 43230

Telephone: 614.415.7000 • Fax: 614.415.7349

PROHIBITION ON REUSE: REVISIONS ARE PROVIDED FOR USE ON A SPECIFIC SITE. REVISIONS ARE NOT TO BE REUSED FOR ANY OTHER PROJECT OR FOR ANY OTHER PURPOSE. 

0105000485

VICTORIA'S SECRET

CAROLINA PLACE

11025 CAROLINA PLACE PKWY

SPACE B-14

PINEVILLE, NC 28134

PROJECT INFORMATION:

REFRESH PACKAGE

NMA/ANGELS

00059260

1/E PROJECT #:

SCOPE:

DESIGN TYPE:

LS&C PROJECT #:

REVISIONS:

REQUIRED BY:

DATE:

ELITE CONSTRUCTION GROUP

LAKE JACKSON, TX

PHONE: 979-285-0712

NOTE: THESE PRINTS HAVE BEEN

REDUCED BY 50 PERCENT SCALE

WILL BE 50 PERCENT OF WHAT IS

NOTED ON PLANS

DATE ISSUED:

9/26/14

DESIGNED BY:

TBA

DRAWN BY:

TBA

CHECKED BY:

DJS

LEDGE FRAMING PLAN & DETAILS

DRAWING NUMBER:

S04.01