

Limited brands

LIMITED STORE PLANNING, INC.
d/b/a STORE DESIGN & CONSTRUCTION
Three Limited Parkway • Columbus, Ohio 43230
Telephone: 614.415.7000 • Fax: 614.415.7349

[illegible]

VICTORIA'S SECRET

QUAIL SPRINGS MALL
SUITE NO. 119
2501 WEST MEMORIAL RD.
OKLAHOMA CITY, OK 73134

PROJECT INFORMATION: O10500133

DESIGN TYPE:	OPTIMIZATION	PACKAGE:
SCHEDE	NMAJ/FORUM AA1	R131Sc/142Fc

REVISONS:


REQUIRED BY:

ELITE CONSTRUCTION GROUP
LAKE JACKSON, TX
PHONE: 979-285-0712
NOTE: THESE PRINTS HAVE BEEN
REDUCED BY 50 PERCENT. SCALE
WILL BE 50 PERCENT OF WHAT IS
NOTED ON PLANS

DATE ISSUED: 05.30.2011
DESIGNED BY: K
DRAWN BY: M
CHECKED BY: DB/E

**OVERALL
STOREFRONT
ELEVATIONS**

DRAWING NUMBER:
A08.0

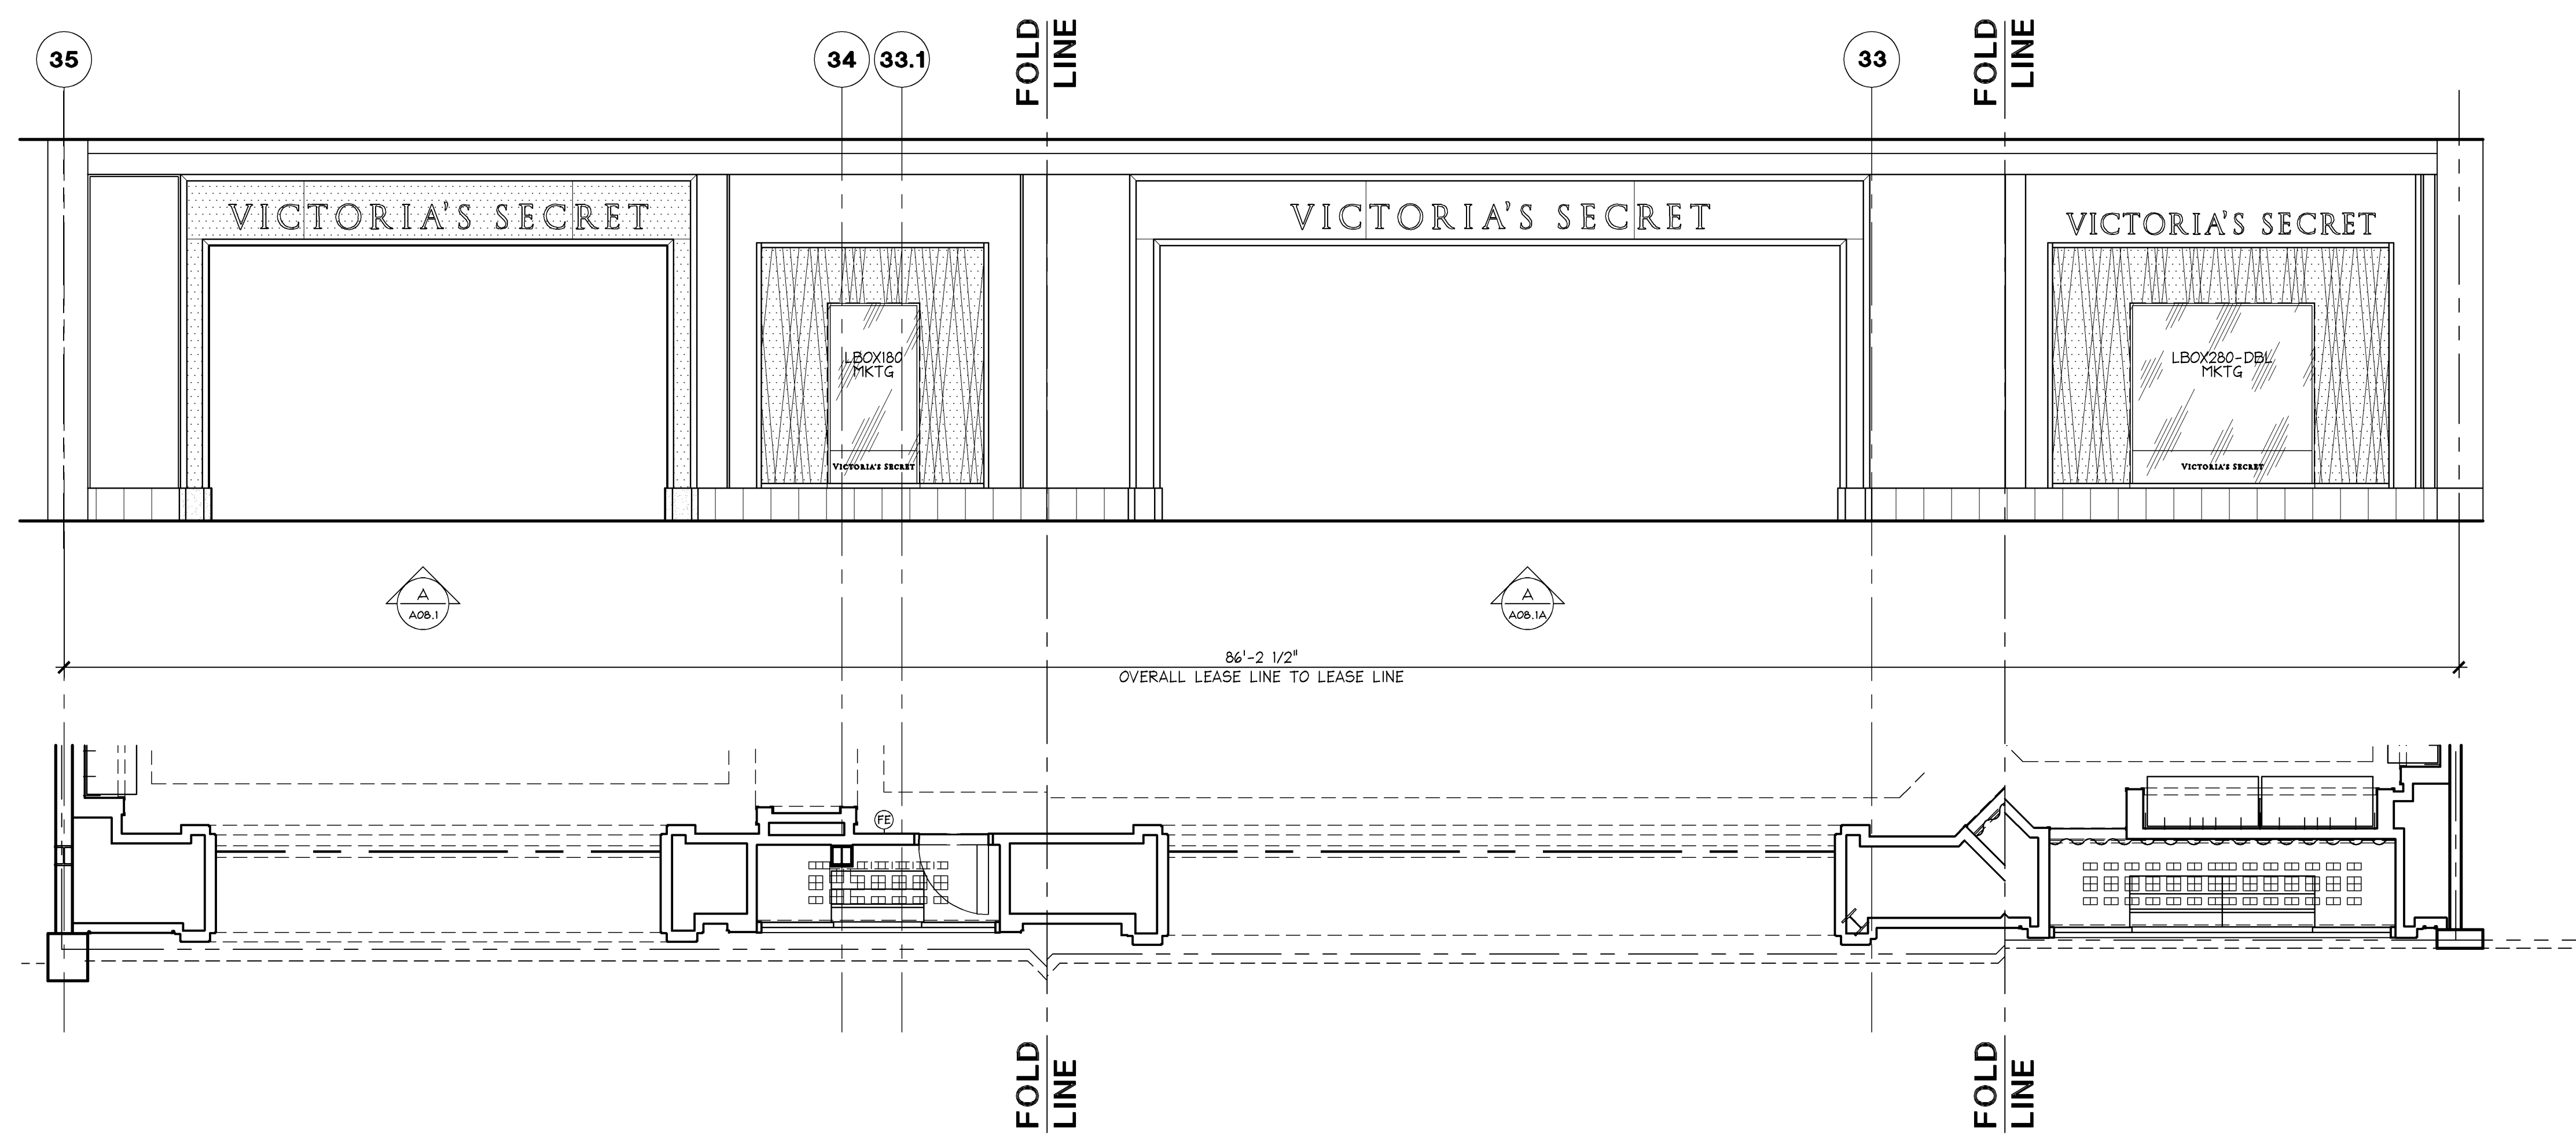

OVERALL STOREFRONT ELEVATION

1/4" = 1'-0"

A