
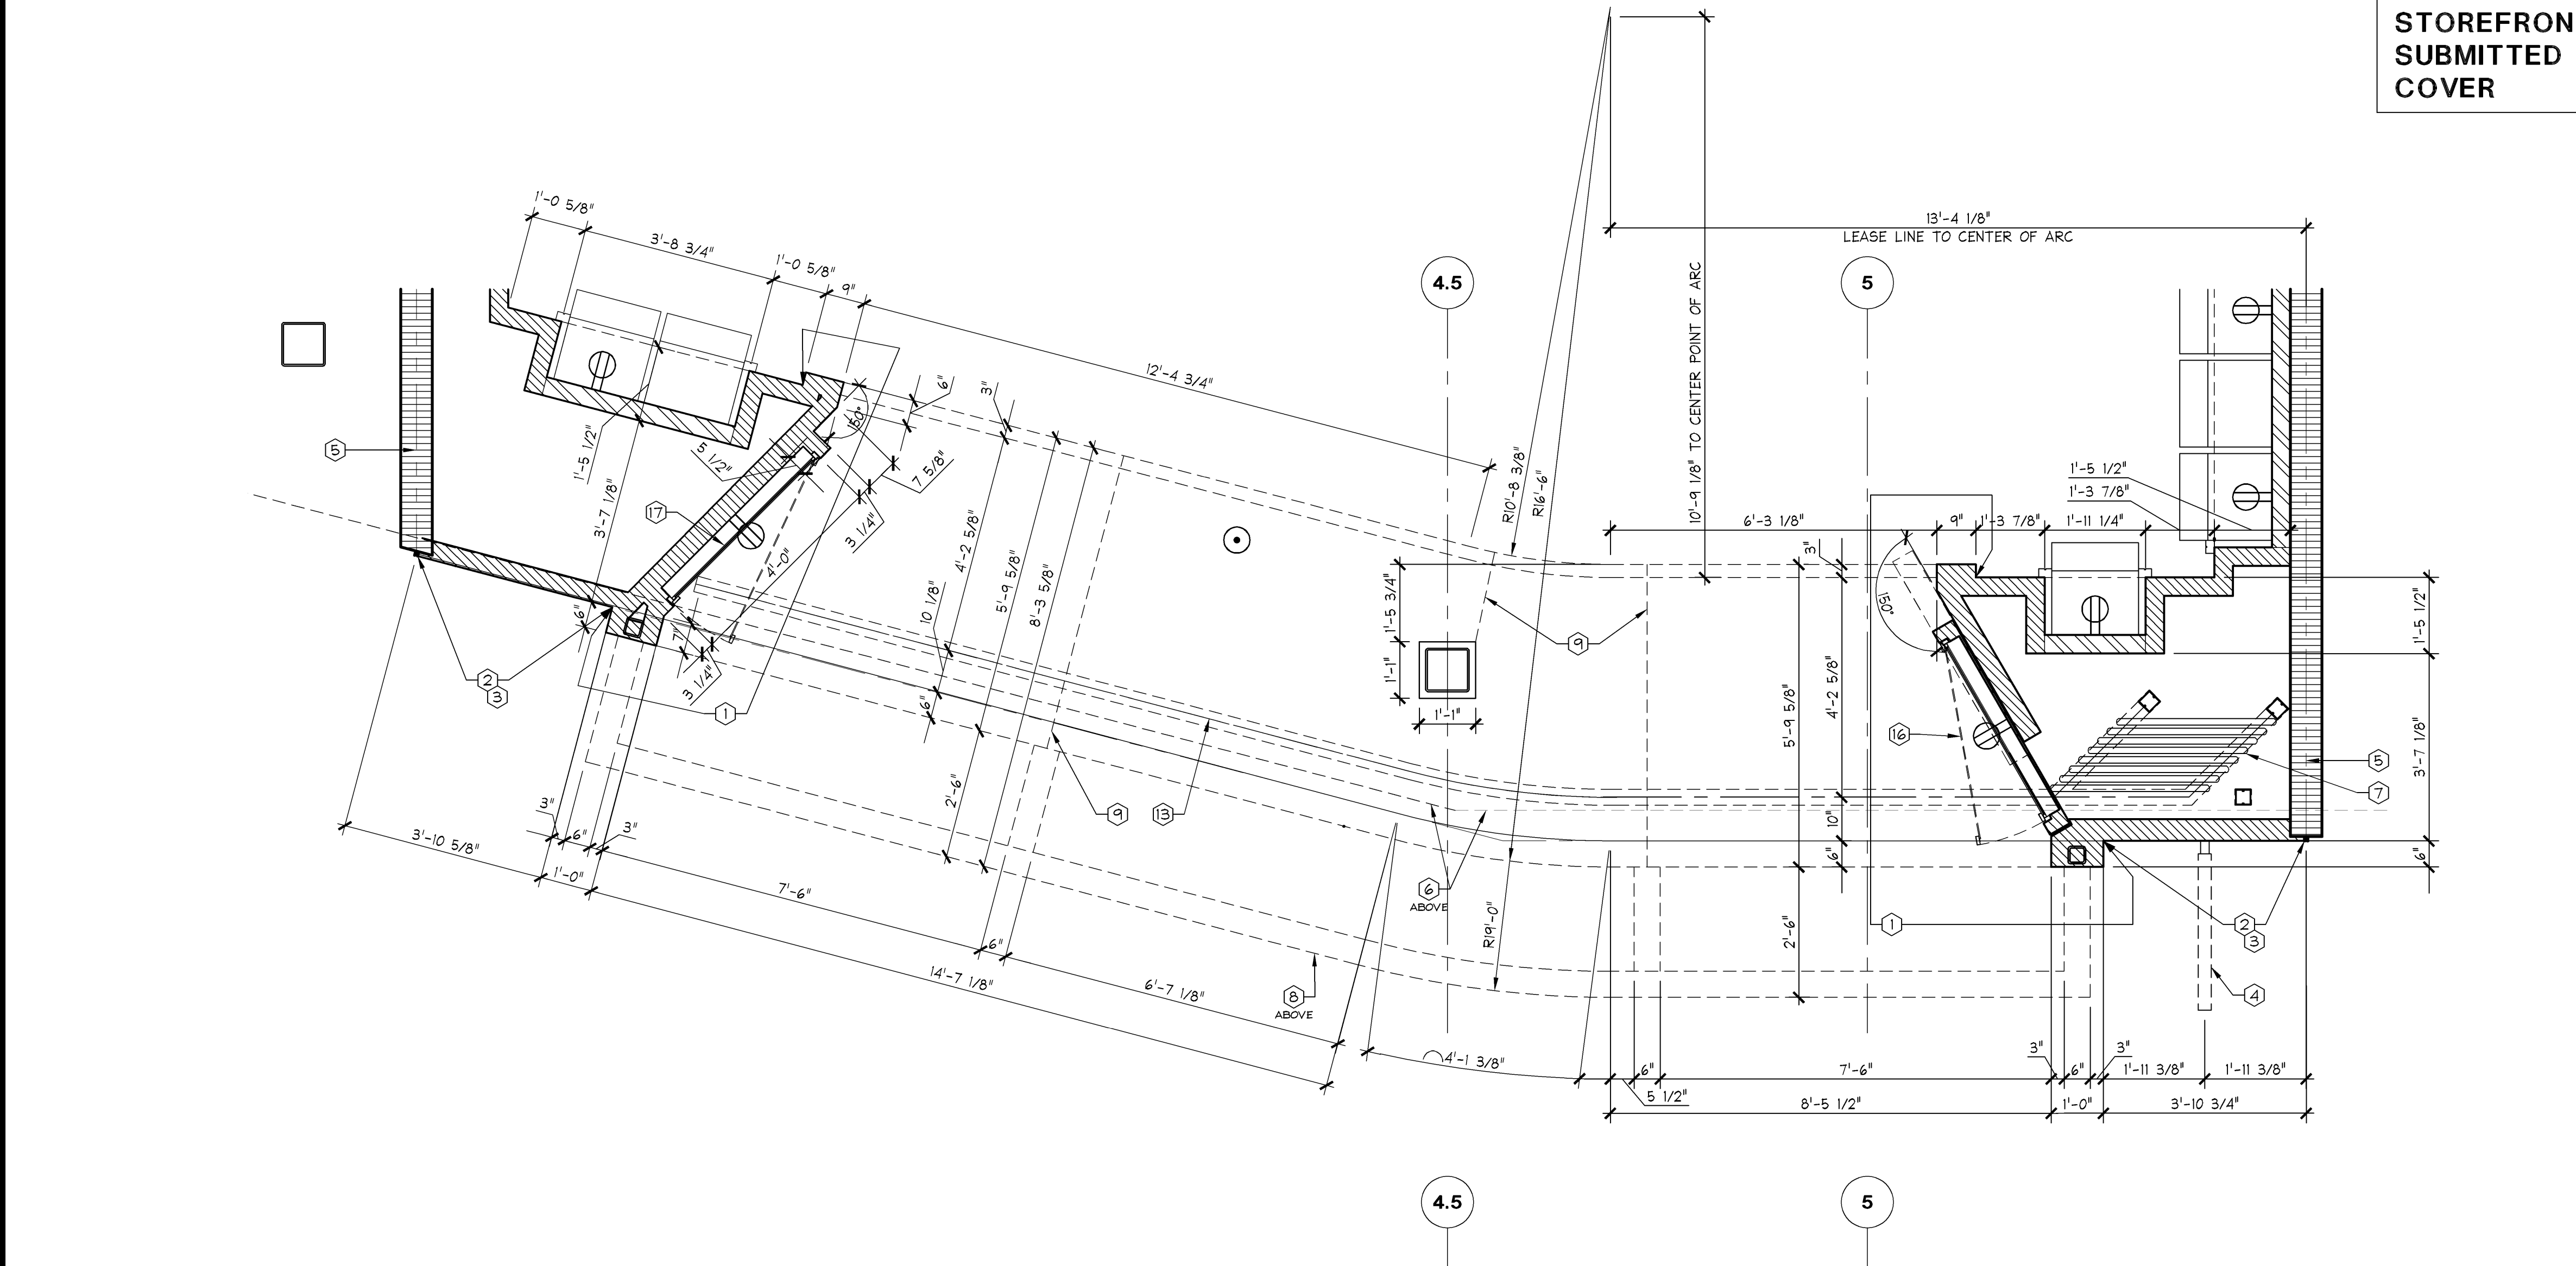
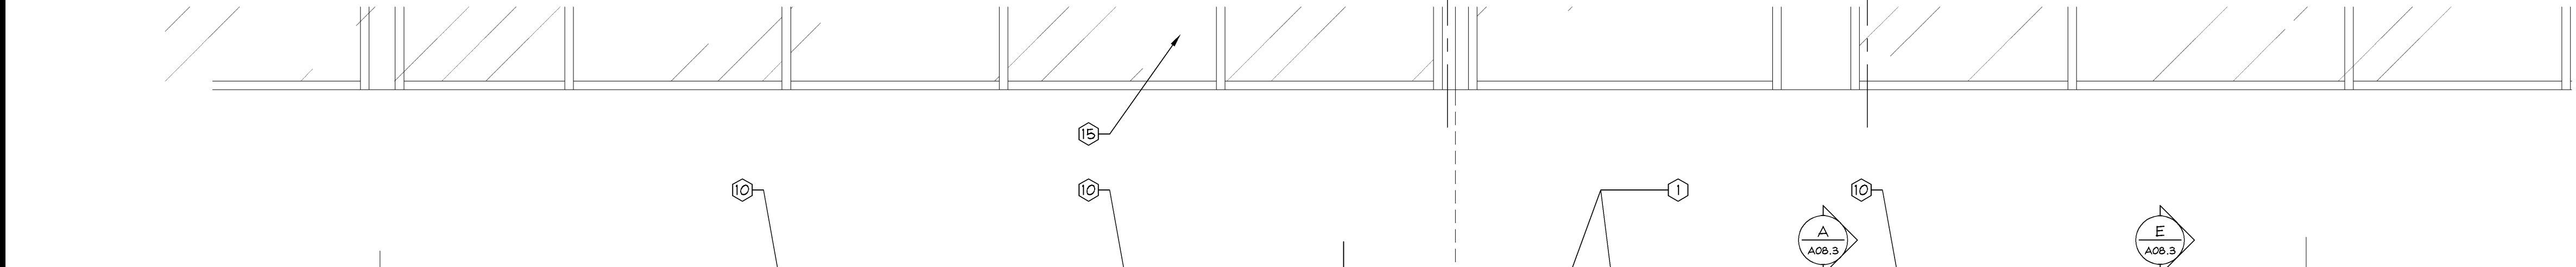


STOREFRONT PLAN & ELEVATION

1/2" = 1'-0"
42E-A081-A08-ELEV

E
12.06.10

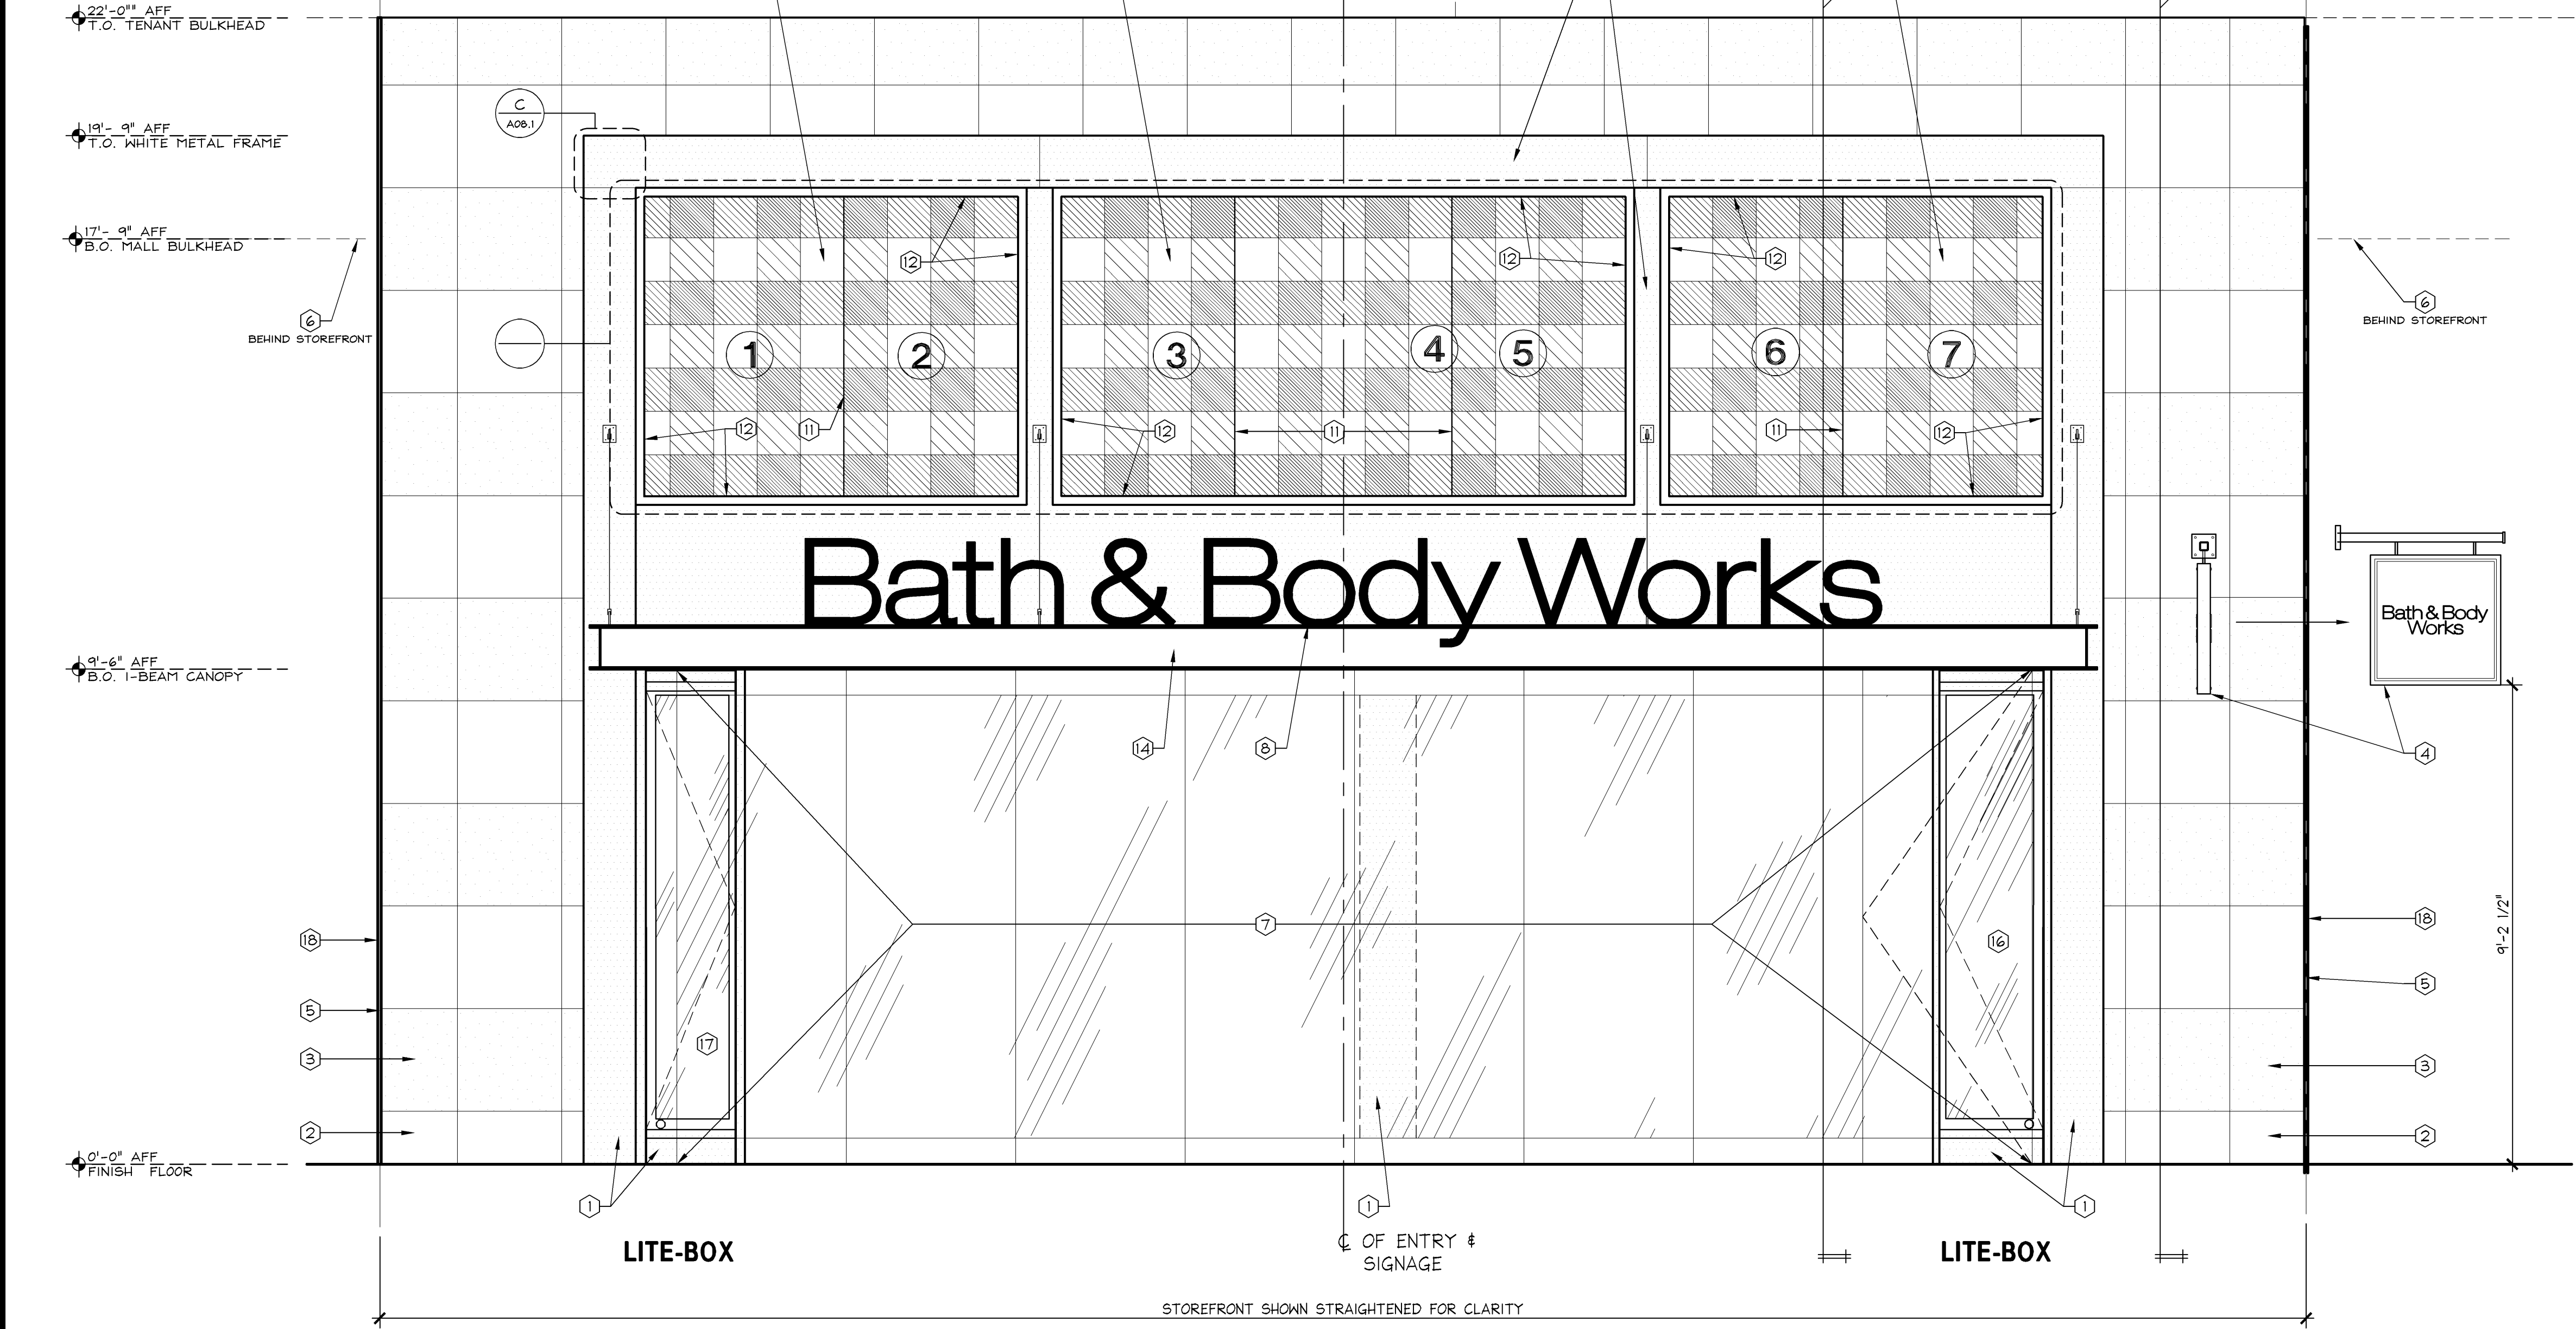


STOREFRONT SIGNAGE TO BE
SUBMITTED UNDER SEPARATE
COVER

- 1 PREFINISHED METAL PANEL **MT-2**
- 2 CHAMFERED 23 5/8" x 23 5/8" PORCELAIN TILE **SF-3**
- 3 CHAMFERED 23 5/8" x 23 5/8" PORCELAIN TILE **SF-4**
- 4 30" x 30" INTERNALLY ILLUMINATED BLADE SIGN.
- 5 LEASE LINE
- 6 (E) MALL BULKHEAD TO REMAIN. G.C. TO PATCH AND REPAIR AS REQ'D
- 7 1/2" TEMPERED SLIDING GLASS DOORS. SEE DOOR SCHEDULE FOR HARDWARE & SHOP DRAWINGS
- 8 1 1/2" THICK x 20" HIGH WHITE FACE-LIT CHANNEL SIGNAGE WITH BLUE RETURNS
- 9 LINE OF METAL SEAM. FOR UNDERSIDE OF CANOPY, SEE C/A04.1
- 10 INTERNALLY ILLUMINATED LED GINGHAM TRANSOM - 3/16" CLEAR POLYCARBONATE PANEL **G-7**
- 11 OVER 1/2" POLYCARBONATE PANEL WITH PRE-ATTACHED FILMS **G-12**
- 12 G.C. TO SEAL GAPS W/ CLEAR SILICONE
- 13 GLAZING CHANNEL ALL SIDES
- 14 LINE OF SLIDING DOOR TRACK ABOVE
- 15 10" HIGH x 30" DEEP WHITE METAL, CURVED I-BEAM SIGN LEDGE WITH TIE BACKS
- 16 (E) MALL GLAZING
- 17 SLIDING LIGHTBOX ASSEMBLY
- 18 LARGE SCALE LED LIGHT BOX WITH FRONT ACCESS
- 19 EXISTING 3/4" METAL REVEAL

STOREFRONT PLAN & ELEVATION
KEYNOTES

FULL
42L-A083-D08-LEGD
D
06.30.09

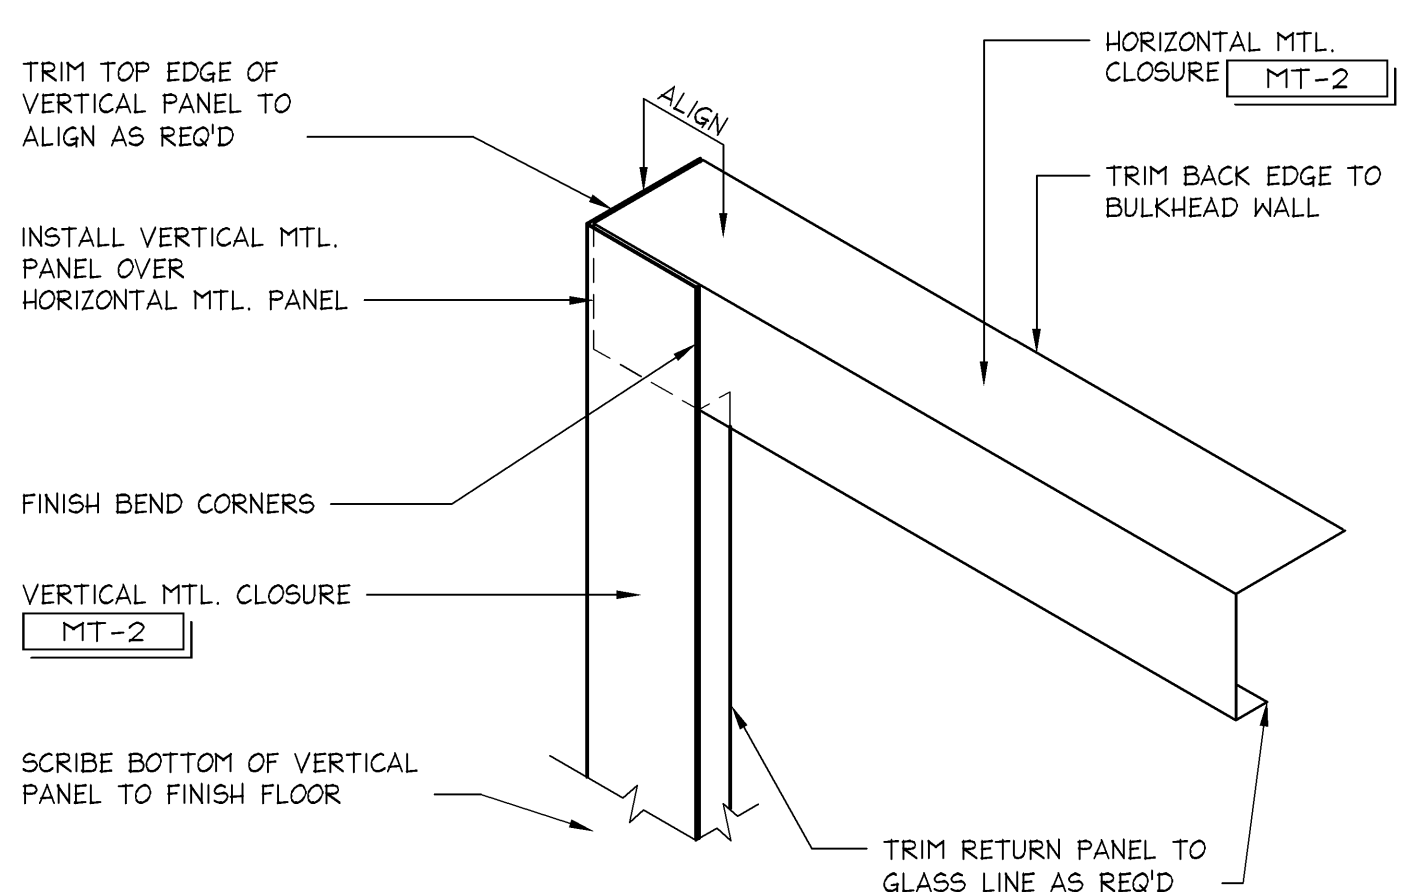

METAL CLOSURE @ CANOPY

3/4" = 1'-0"
C
06.29.09

Moody Nolan
responsive architecture
300 Spruce Street Phone: (614) 461-4664
Suite 300 Fax: (614) 280-8861
Columbus, Ohio 43215 www.moodynolan.com

Limited brands
LIMITED STORE PLANNING, INC.
d/b/a STORE DESIGN & CONSTRUCTION
Three Limited Parkway • Columbus, Ohio 43230
Telephone: 614.415.7000 • Fax: 614.415.7349

THESE DRAWINGS AND SPECIFICATIONS ARE THE PROPERTY OF ELITE CONSTRUCTION GROUP, INC. AND SHALL NOT BE REPRODUCED OR TRANSMITTED IN ANY FORM OR BY ANY MEANS, ELECTRONIC OR MECHANICAL, INCLUDING PHOTOCOPYING, RECORDING, OR BY ANY INFORMATION STORAGE AND RETRIEVAL SYSTEM, WITHOUT THE WRITTEN PERMISSION OF ELITE CONSTRUCTION GROUP, INC. ANY UNAUTHORIZED REPRODUCTION OR TRANSMISSION OF THESE DRAWINGS AND SPECIFICATIONS SHALL BE MADE WITHOUT THE WRITTEN PERMISSION OF ELITE CONSTRUCTION GROUP, INC. THESE DRAWINGS AND SPECIFICATIONS ARE THE PROPERTY OF ELITE CONSTRUCTION GROUP, INC. AND SHALL NOT BE REPRODUCED OR TRANSMITTED IN ANY FORM OR BY ANY MEANS, ELECTRONIC OR MECHANICAL, INCLUDING PHOTOCOPYING, RECORDING, OR BY ANY INFORMATION STORAGE AND RETRIEVAL SYSTEM, WITHOUT THE WRITTEN PERMISSION OF ELITE CONSTRUCTION GROUP, INC. ANY UNAUTHORIZED REPRODUCTION OR TRANSMISSION OF THESE DRAWINGS AND SPECIFICATIONS SHALL BE MADE WITHOUT THE WRITTEN PERMISSION OF ELITE CONSTRUCTION GROUP, INC.

024200396
BATH & BODY WORKS
MEMORIAL CITY MALL
303 MEMORIAL CITY WAY
SUITE 735
HOUSTON, TX 77024

PROJECT INFORMATION:
REVISIONS:
REQUIRED BY: STOREFRONT REVISION - REV 1 DATE: 6/10/2014

DATE ISSUED: 04/11/2014
DESIGNED BY: SF
DRAWN BY: TSG
CHECKED BY: TBD

SCOPE: RELO DIVN / NEW PACKAGE:
DESIGN TYPE: EASTON-C GENERATION:
LSRAC PROJECT #: 60585 A/E PROJECT #:

DRAWING NUMBER:
A08.1