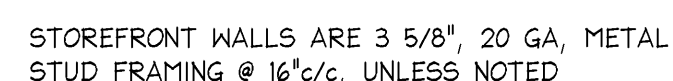


**1" = 1'-0"**


$$1'' = 1'-0''$$


NOTE: SEE DRAWING S01.01 FOR CODED NOTES

**1/2" = 1'-0"**

01.014.1

[illegible]

**VICTORIA'S SECRET**

**NORTH POINT MALL**


SPACE #1050  
1000 NORTH POINT CIRCLE  
ALPHARETTA, GA 30022

PROJECT INFORMATION:

SCOPE: FULL REMODEL

DESIGNATION	TYPE	DATE	PROJECT #	PKG II
REVISION		SPRING 2015	(1423)	
PROCESSED			(1423)	

010500587

REVISIONS:	
REQUIRED BY:	DATE:
 BID ADDENDUM - LANDLORD COMMENTS & MASTER UPDATES (151Sa.01 & 01SaA)	01/02/2015

ELITE CONSTRUCTION GROUP  
LAKE JACKSON, TX  
PHONE: 979-285-0712  
NOTE: THESE PRINTS HAVE BEEN  
REDUCED BY 50 PERCENT. SCALE  
WILL BE 50 PERCENT OF WHAT IS  
NOTED ON PLANS

DATE ISSUED: 09/19/14  
DESIGNED BY: LNI  
DRAWN BY: AAC  
CHECKED BY: JTB

## STOREFRONT FRAMING PLAN & SECTIONS

DRAWING NUMBER:

S02.02