

CODE	MATERIAL	MANUFACTURER	DESCRIPTION	FS/SD	NOTES/LOCATION
PAINT FINISHES					
P-2	PAINT	BENJAMIN MOORE	READY MIX COLOR "ATRIUM WHITE"	Q25/450	BARRICADE
P-5	PAINT	BENJAMIN MOORE	READY MIX COLOR "ATRIUM WHITE"	Q25/450	NON-SALES (RESTROOM & OFFICE)
P-7	PAINT	BENJAMIN MOORE	"BLACK" #2192-10 - EGGSHELL (319)(OVER USE TOPCOAT)	Q25/450	STOREFRONT (INTERIOR) - REVEAL AT NEUTRAL PIERS
P-8	PAINT	BENJAMIN MOORE	#2132-10 "BLACK" FLAT FINISH	Q25/450	OPEN CEILING, WALLS AND STRUCTURE ABOVE CEILING RAIL
P-10	PAINT	BENJAMIN MOORE	FRESH START ALL PURPOSE 100% ACRYLIC PRIMER 023	Q25/450	NON SALES.
P-13	PAINT	BENJAMIN MOORE	#2119-10 "JET BLACK" EGGSHELL (319)	Q25/450	BARRICADE
P-15	PAINT	BENJAMIN MOORE	#2121-50 "ICED GUBE SILVER" FLAT (215)	Q25/450	PUBLIC TOILET ROOM CEILING
P-30	PAINT	MDC WALL FINISHES (800 621 4006)	CERAMIC FINISH "BETA 10873" ROLLED (TAUPE)	Q25/450	CEILING, WALLS AND WALL BASE THROUGHOUT SHOPPING AREAS
P-31	PAINT				
P-32	PAINT				
P-33	PAINT	MDC WALL FINISHES (800 621 4006)	CERAMIC FINISH "BETA 10874" ROLLED (BLACK)	Q25/450	STOREFRONT, BACKWRAP WALL AND DENIM WALLS
P-34	PAINT	SHERWIN WILLIAMS	SW7757 HIGH REFLECTANCE WHITE	Q25/450	8'-6" FINGER WALLS (BEHIND ACRYLIC)
P-35	PAINT	MDC WALL FINISHES (800 621 4006)	CERAMIC FINISH "ALPHA 4896" ROLLED (WHITE)	Q25/450	8'-6" FINGER WALLS, FITTING ROOM CEILING AND BASE, STOREFRONT DISPLAY AREA WALLS
P-40	PAINT	BENJAMIN MOORE	#1062 BAKED CUMIN	Q25/450	DENIM CEILING SUPPLY & RETURN AIR GRILLES IN PKG A AND B
P-41	PAINT	RALPH LAUREN	SILVER BELL RM 45	Q25/450	PAINT BETWEEN GARCY STUDS AT MIRROR WALL IN DENIM ROOM
FLOOR COVERINGS					
FC-2	VINYL TILE	ARMSTRONG (1 877 ARMSTRONG)	12"X12" VINYL TILE "EXCELON" #51839 "FORTRESS WHITE" - IMPERIAL TEXTURE		NON SALES - OFFICE, CORRIDORS, TOILET ROOMS. STOCKROOMS AT (E) SLAB LOCATIONS
FC-3	VINYL TILE	ARMSTRONG	12"X12" VINYL TILE "EXCELON" #51816 "CHERRY RED" - IMPERIAL TEXTURE		NON SALES - MARKING CLEAR EXIT PATH FOR STORES WITH VCT IN BACK OF HOUSE AND AREA IN FRONT OF ELECTRICAL EQUIPMENT
FC-5	TILE	OWNER'S VENDOR	CROSSVILLE "EMPIRE SERIES" - PORCELAIN TILE, 20"x20", GENERAL'S GREY-UP (V566)		TOILET ROOM FLOORS (AS REQUIRED BY CODE OR LANDLORD) (S-4 GROUT)
FC-7	WALK OFF MAT	GRAND ENTRANCE (888-424 6287)	GRAND ENTRANCE DESIGNSTEP 6" OR 12" ROLL STYLE: POWERS POINT. COLOR: MROUGHT IRON		STOREFRONT (ENTRY FROM EXTERIOR) (NO SUBSTITUTIONS) ADDITIONAL CONTACT INFORMATION: fax: (408 644 4215) email:georders@c-sgroup.com
FC-8	ANTI-FATIGUE MAT	VARGO	"AT EASE, CHARCOAL GRAY"		AT CASHWRAP LOCATIONS
FC-9	WOOD FLOOR	ARCHITECTURAL SYSTEMS	CUSTOM OAK HARDWOOD FLOOR, 1/2" THK, 5 PLY HOT PRESS BONDED LAMINATION W/ LON EMISSION, COMMERCIAL GRADE		SALES FLOOR - SEE A05.1
FC-12	SHEET VINYL	ARMSTRONG (1-877 ARMSTRONG)	TO MATCH FC-2		NON SALES - TOILET ROOMS; WHEN REQUIRED BY CODE.
FC-14	CERAMIC TILE	OWNER'S VENDOR	ATLAS CONCORDE-STYLE LOUNGE, COLOR: NATURAL; PRODUCT CODE: L013; SIZE: 11 X 45 CM (4.33" X 17.7")		LEASELINE TO CLOSURE LINE WHEN NO MALL TILE IS AVAILABLE; STAGGERED PATTERN.
FC-15	PORCELAIN TILE	ARCHITECTURAL SYSTEMS	#FLCCD567, SURFACE TYPE: SMOOTH; COLOR: FOSSIL; SIZE: 20" X 20" X 10MM		ENTRY PORTAL FLOORING - INTERIOR STORES WHEN MALL TILE IS UNAVAILABLE (S-17 GROUT); DENIM ROOM WHERE SPECIFIED
FC-20	WOOD	ASI	7" WIDE, 3/4" THK, RANDOM LENGTH, LIGHT BROWN CUSTOM FINISH		SHOPPING AREA FLOORING
FC-23	PORCELAIN TILE	ASI FLOORING	18" X 18" X 3/8" ASI ECO - PORCELAIN #FLSR1531 MATTE FINISH		ENTRY PORTAL FLOORING - EXTERIOR STORES WHEN MALL TILE IS UNAVAILABLE
WALL BASE					
B-1	WOOD BASE	BID	1/2" PAINT GRADE POPLAR		1/2" X 3/4" (SCRIBE TO 4')
B-2	WALL BASE	ARMSTRONG	4" COLOR INTEGRATED VINYL BASE #73 PARCHMENT		MANAGERS OFFICE, CORRIDORS AND STOCK ROOM
B-3	ALUMINUM	CUSTOM STOREFRONTS	10" GLAZING SHOE; FINISH BLACK		INTERIOR SIDELIGHT BASE TO MATCH DOOR RAIL
B-5	VINYL BASE	ARMSTRONG	4" COLOR INTEGRATED WALL BASE #60 JET BLACK		BARRICADE
B-6	WALL BASE	ARMSTRONG	6" COLOR INTEGRATED VINYL BASE #73 PARCHMENT		TOILET ROOM
SEALANTS & STAINS					
S-3	SEALANT (CAULK)	G.E. (1 866 ASK-GESA)	CLEAR SILICONE, BLACK WHERE SPECIFIED		USE AT GLASS INSTALLATIONS & FITTING ROOM MIRRORS
S-4	GROUT	LATICRETE (1-800-243-4788 X 219)	78 STERLING SILVER, GLASSIC GROUP II, UNSANDED 1600		NON SALES - TOILET ROOM FLOORS (USE W/ FC-5)
S-5	SEALER	BID	BLACK NEOPRENE		STOREFRONT GLAZING
S-6	SEALER	BENJAMIN MOORE	SUPER SPEC HP CLEAR ACRYLIC SEALER (P27)		EXPOSED CONCRETE FLOORS
S-10	ADHESIVE	G.E. 1200 SERIES SILICONE (1 800 255-8866)	USE FOR STOREFRONT BRAKE METAL INSTALLATION		
S-17	GROUT	LATICRETE (1-800-243-4788 X 219)	#35 MOCHA - SANDED 1/16" GROUT LINE		FLOOR TILE GROUT (USE W/ FC-15) - NO LIKE OR EQUAL TO
S-18	GROUT	BOSTIK TRU-COLOR	FRENCH GRAY H142/STORM D-G06		FLOOR TILE GROUT (USE W/ FC-23)
SPECIALTY FINISHES					
SF-1	LEVELING COMPOUND	ARDEX (724 203-5000)	ARDEX K15 SELF-LEVELING SUB-FLOOR SMOOTHING COMPOUND.		
SF-10	LACQUERED MDF PANEL	OWNER'S VENDOR	WHITE LACQUER FINISHED MDF		WALL GABLES, LACQUERED PANELS
SF-13	FILM	3M	CRYSTAL GLASS FINISH 77256E-324 FROSTED CRYSTAL		APPLY TO INTERIOR SIDE OF GLASS
SF-21	PAINT	VENDOR	MATTE WHITE		ACCESSORY WALL SHELVES
SF-22	WOOD VENEER	VENDOR	DYED BLACK WOOD VENEER		TABLE FURNITURE, AND ACCESSORY WALL UNIT
SF-23	WOOD VENEER	VENDOR	NATURAL WOOD VENEER WITH CLEAR URETHANE FINISH		WALL SHELVES AND HANGER UNITS. A AND C FRAMES, AND DENIM FURNITURE
SF-24	MARBLE		POLISHED WHITE MARBLE, BIANCO CARRARA		ACCESSORY FIXTURES, ACCESSORY WALL UNITS, AND CASHWRAP
SF-25	DRAPERY	VENDOR	BLACK VELVET, 100% COTTON PILE, 88% COTTON - 12 AND POLY		BACK OF CASHWRAP WALL
SF-26	WOOD BEAM	VENDOR	ANTIQUE FINISH, NATURAL BROWN WOOD BEAM. PKG A & B - 2 SIZES; PKG C - 1 SIZE		DENIM AREA TRELLIS
SF-27	POWDER COAT	LAMBERT	STEEL GRAY POWDER COAT (TBD)		SHOPPING AREA LIGHT TROUGHS
SF-28	ACRYLIC	LAMBERT	3/4" ACRYLIC PANELS AND SUPPORTS		STOREFRONT PLATFORM UPLIFT PANELS AND SUPPORTS
SF-29	DRAPERY	VENDOR	BLACK VELVET, 100% COTTON PILE, 88% COTTON - 12 AND POLY, PLEATED		DENIM ROOM IN PKG B; WHERE SPECIFIED
SF-30	ACRYLIC	VENDOR	1/4" LIGHT DIFFUSING ACRYLIC PANELS		STOREFRONT PLATFORM LIT PANELS
WALL COVERINGS					
WC-1	F.R.P. BOARD	MARLITE (1 800 647-0158)	3/32" X 48" HIGH MARLITE TEXTURED FRP PANELS W/ INTEGRAL PVC TRIM MOULDINGS, COLOR #P199, BRITE WHITE	Q25/450	NON SALES WALLS WITHOUT SHELVING. COLOR #P199, BRITE WHITE. USE MARLITE ADHESIVE KC-375
WC-7	WALLCOVERING	OWNER'S VENDOR	WALL COVERING WITH FAUX WOOD PATTERN PRINTED ON IT		DENIM AREA CEILING IN PACKAGE "B"
WC-10	WOOD VENEER	VENDOR	LIGHT COLOR OAK WOOD VENEER		DENIM AREA CEILINGS, AND TRANSITION WALL
WC-11	WOOD VENEER	VENDOR	MEDIUM COLOR OAK WOOD VENEER		DENIM AREA CEILINGS, AND TRANSITION WALL
WC-12	WOOD VENEER	VENDOR	DARK COLOR OAK WOOD VENEER		DENIM AREA CEILINGS, AND TRANSITION WALL
WC-13	PAINT	BENJAMIN MOORE	ACRYLIC EMULSION PAINT, WHITE MATTE		BASE AND DOOR/FRAME
WC-14	WALLCOVERING	T.B.D.	WHITE VINYL WALLCOVERING - T.B.D.		FITTING ROOMS & ALCOVE WALLS
GLASS					
G-1	CLEAR GLASS	BID	1/2" TEMPERED GLASS		STOREFRONT - SALES AREA
G-2	CLEAR GLASS	BID	1" INSULATED GLASS (1/4"G X 1/2" AIR X 1/4"G)		STOREFRONT - EXTERIOR
G-3	PLATE GLASS (MIRROR)	BID	1/4" PLATE GLASS MIRROR		
G-4	CLEAR GLASS	BID	5/8" TEMPERED GLASS		STOREFRONT - SALES AREA
G-6	CLEAR GLASS	BID	3/4" TEMPERED GLASS		STOREFRONT - SALES AREA
G-10	MIRROR		TBD - MIRROR AND CHANNEL SYSTEM		DENIM WALLS
METAL					
MT-1	METAL PANEL	LAMBERT (614 237-0384)	"WHITE" COLOR- METAL PANEL PPG 'EXPRESS' WHITE	Q25/450	INTERIOR PLATFORM BASE
MT-3	STOREFRONT SYSTEM	KAWNEER	EXTRUDED ALUMINUM EXTERIOR STOREFRONT SYSTEM 461T - "PERMAFLUOR" UG09846 BLACK FINISH		SEE STOREFRONT ELEVATIONS AND HARDWARE GROUP
MT-10	STEEL	LAMBERT	BLACK		STOREFRONTS, COLUMNS, DENIM PASS THROUGH AND VARIOUS FLOOR FIXTURES
MT-11	STEEL	LAMBERT	STAINLESS STEEL		DENIM WALLS AT PASS-THRU AND DENIM CORNERS
MT-12	STEEL		STAINLESS STEEL, MIRROR POLISHED FINISH		CASHWRAP AND ACCESSORY WALL UNITS

CODE	MATERIAL	MANUFACTURER	DESCRIPTION	FS/SD	NOTES/LOCATION
ACOUSTICAL CEILING TILE					
ACT-1	ACOUS. CLG. TILE	ARMSTRONG (1-877-276-7876)	24"x48"x5/8" TILE- FINE FIGURED PANELS WITH SQUARE EDGE- WHITE; UNSCORED/NON-DIRECTIONAL	Q25/450	NON-SALES AREA, IF INDICATED
ACT-2	ACOUS. CLG. TILE	ARMSTRONG	24"x24"x5/8" TILE- "DUNE" #1775, BEVELED- REGULAR EDGE W/ SUPRAPINE XL 3/4" EXPOSED TEE - NON RATED	Q25/450	SALES AREA
ACT-3	ACOUS. CLG. TILE	ARMSTRONG	24"x24"x5/8" TILE- "DUNE" #1852, BEVELED- REGULAR EDGE, W/ SUPRAPINE XL FIREGUARD 3/4" EXPOSED TEE - RATED	Q25/450	RATED CORRIDOR
ACT-4	ACOUS. CLG. TILE	ARMSTRONG	24"x48"x5/8" TILE- FINE FIGURED PANELS WITH SQUARE EDGE- WHITE, UNSCORED/NON-DIRECTIONAL	Q25/450	NON-SALES AREA, RATED
TRIM					
T-3	METAL TRIM	LAMBERT (614 237-0384)	SILVER METAL TRIM FOR MIRROR		AT WALL
DUCT, PLUMBING, SPRINKLER SYSTEM AND CONDUIT PAINT COLOR TO MATCH CEILING COLOR (BLACK) P-8 EXCEPT WHEN NOT ALLOWED BY CODE					
ALL INDICATED FINISHES ARE A MINIMUM OF CLASS 'B' INTERIOR FINISH. PER IBC TABLE 803.9, GROUP 'M' SPRINKLERED SPACES MAY BE CLASS 'C' FINISH, EXCEPT FOR EXIT ENCLOSURES AND PASSAGEWAYS, WHICH MUST BE CLASS 'B'					

1. REMOVE RUBBER FILLER FROM STANDARD BEFORE GARC Y IS PUT IN PLACE.
2. MASK TAPE STANDARD PORTION OF GARC Y FOR ALL WALLS RECEIVING PAINT OR WALL COVERING.
3. CUT STANDARD PORTION OF GARC Y TO EXPOSED LENGTH.
4. SET GARCYS IN WALL PROVIDE FLOOR AND HEAD TRACK.
5. USE LASER TO SET CONSISTENT HEIGHT OF STANDARD PORTION OF GARCYS-SCREW CLIP TOPS AND BOTTOMS.
6. INSTALL DRYWALL ON GARC Y-AVOID DRYWALL FACTORY EDGE AGAINST STANDARD. (REQUIRED EXCESSIVE MUD BUILD UP)
7. FLAT TAPE DRYWALL AGAINST STANDARD.
8. SAND MUD DOWN TO STANDARD TO AVOID EXCESS BUILD-UP.
9. APPLY ALL FINISH MATERIALS TO WALL PRIOR TO CUTTING OUT STANDARD SLOTS.
10. USE RAZOR BLADE TO CUT OUT STANDARD SLOTS-TOPS AND BOTTOMS OF ALL SLOTS MUST ALIGN. CUTS TO BE MADE INSIDE OF STANDARD SLOT.
11. WHEN COMPLETED, INSTALL BRACKETS ON EACH STANDARD AND INSTALL ROD TO VERIFY ALIGNMENT.

GENERAL NOTE: GARC Y STUD #201 TYPE 'A' FOR USE WITH SUPER-LINE BRACKETS (WALL STANDARDS WITH 5/8" SLOTTING AT 1' O.C.), STUDS 3 5/8" WITH 1/8" WALL THICKNESS. SEE ELEVATION DETAILS FOR LENGTH OF STUDS AND STANDARDS. ANCHOR CLIPS ARE PROVIDED AT TOP AND BOTTOM OF STANDARDS.

GARC Y STUD INSTALLATION SEQUENCE

SEISMIC ZONE: 0-2B						
HEIGHT	SIZE	GA	SHEATHING (Y/N)**	BRACING HEIGHT	BRACING SPAN (O.C.)	BRIDGING
< 15'-0"	3 5/8"	20	YES	13'-0"	4'-0"	NONE
	6"	20	YES	13'-0"	4'-0"	NONE
17'-0" - 19'-0"	3 5/8"	16	YES	13'-0"	4'-0"	NONE
	6"	18	YES	13'-0"	4'-0"	NONE
19'-0" >	3 5/8"	16	YES	13'-0"	4'-0"	NONE
	6"	16	YES	13'-0"	4'-0"	NONE


SEISMIC ZONE: 3-4						
HEIGHT	SIZE	GA	SHEATHING (Y/N)**	BRACING HEIGHT	BRACING SPAN (O.C.)	BRIDGING
< 15'-0"	3 5/8"	18	YES	13'-0"	4'-0"	NONE
	6"	18	YES	13'-0"	4'-0"	NONE
17'-0" - 19'-0"	3 5/8"	16	YES	13'-0"	4'-0"	NONE
	6"	18	YES	13'-0"	4'-0"	NONE
19'-0" >	3 5/8"	16	YES	13'-0"	4'-0"	NONE
	6"	18	YES	13'-0"	4'-0"	NONE

* THE WALL PARAMETERS LISTED ABOVE ARE FOR FREESTANDING AND DEMISING WALL CONDITIONS.

** SHEATHING SHALL GO ABOVE FINISHED CEILING HEIGHT (12'-0") ON EACH SIDE OF THE FRAMING. FOR DEMISING WALLS WITH COLUMNS, SHEATHING IS NOT NEEDED ON THE DEMISING WALL SIDE OF THE WALL.

ASSUMPTIONS:
DEFLECTION: L/240
SHELF WEIGHT: 25 PSF
SHELVING LOADS TRANSMITTED TO GARC Y STUDS
STUDS SECURED TO STRUCTURE

WALL FRAMING MATRIX

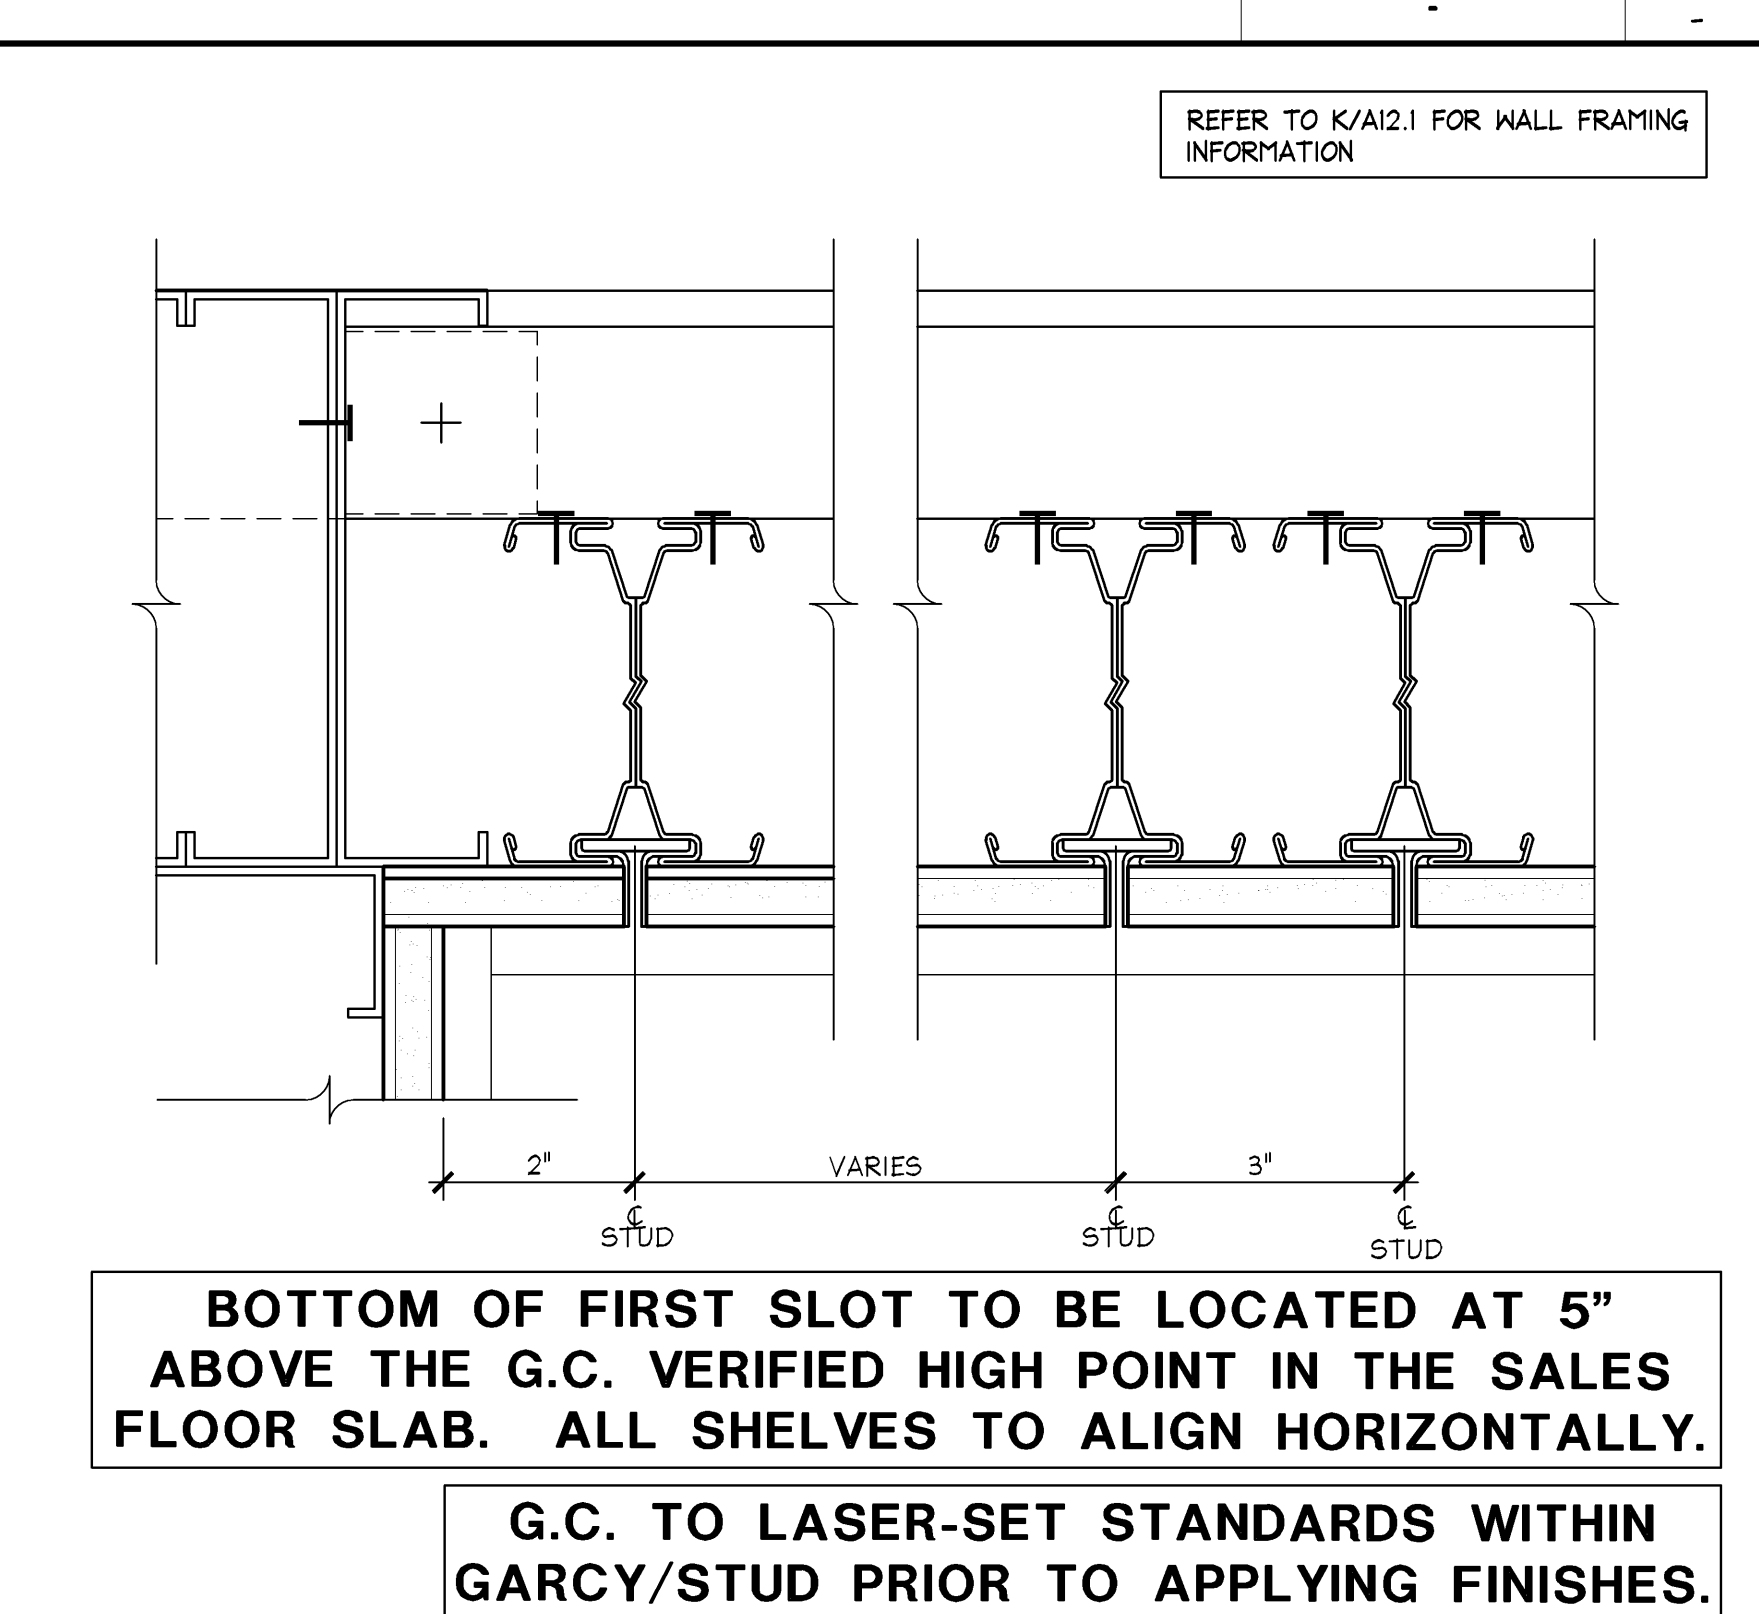

EXPRESS

EXPRESS FASHION OPERATIONS, LLC

d/b/a STORE DESIGN & CONSTRUCTION

1 Express Drive Columbus, Ohio 43230

Telephone: 614.474.4001 Express.com

712

PROJECT INFORMATION:

EXPRESS

SPRINGFIELD TOWN CENTER

8842 SPRINGFIELD MALL

SPRINGFIELD, VA 22150

NEW PACKAGE: 94569

GENERATION: J/A/E

PROJECT #: 130832

REVISIONS:

1

2

DATE ISSUED: 02/14/2014

DESIGNED BY: JUB

DRAWN BY: KING

CHECKED BY: KMM

FINISH SCHEDULE

DRAWING NUMBER: A00.2