

GENERAL NOTES:

- 44" CLEAR EGRESS PATH SHOWN HATCHED
- ILLUMINATED EXIT SIGN - REFER TO ELECTRICAL PLANS FOR ADDITIONAL INFORMATION
- FIRE EXTINGUISHER - REFER TO PLUMBING SPECIFICATIONS FOR REQUIREMENTS
- WHEELCHAIR TURNING SPACE: 5'-0" DIAMETER CLEAR CIRCLE OR T-SHAPED TURNING CLEARANCE.
- ACCESSIBLE MANEUVERING CLEARANCE INCLUDING PUSH/PULL CLEARANCE AT DOOR AND LANDING SPACE
- EMERGENCY LIGHT FIXTURE WITH BATTERY BACKUP - REFER TO ELECTRICAL PLANS FOR ADDITIONAL INFORMATION
- TACTILE EGRESS SIGNAGE - REFER TO DETAIL H/A00.04
- TACTILE ACCESSIBILITY SIGNAGE - REFER TO DETAIL H/A00.04
- 24"X48" MIN. ACCESSIBLE FITTING ROOM BENCH TO BE SECURELY FASTENED TO WALL
- 36" WIDE CLEAR ACCESSIBLE TRANSACTION SPACE AT 34" MAX A.F.F.

LIFE SAFETY LEGEND:

- 1-HOUR FIRE BARRIER
- 2-HOUR FIRE BARRIER
- EXIT TRAVEL DISTANCE
- EGRESS EXIT
- EXIT LOAD

EXIT LOAD CALCULATION:

RETAIL SPACE:

- EXIT 1A - MALL EGRESS
174' CLEAR
174' / 2 = 870 PERSONS MAXIMUM
ACTUAL LOAD = 71
- EXIT 1B - MALL EGRESS
245.5' CLEAR
245.5' / 2 = 1228 PERSONS MAXIMUM
ACTUAL LOAD = 71
- EXIT 2 - MALL EGRESS
35' CLEAR
35' / 2 = 175 PERSONS MAXIMUM
ACTUAL LOAD = 12

REMOTE STORAGE SPACE:

- EXIT 3 - MALL EGRESS
35' CLEAR
35' / 2 = 6 PERSONS MAXIMUM
ACTUAL LOAD = 6

EXIT WIDTH CALCULATION:

RETAIL SPACE:

- EXIT 1A - MALL EGRESS
71 PERSONS EXITING
71 X 2 = 14.6'
ACTUAL WIDTH = 174'
- EXIT 1B - MALL EGRESS
71 PERSONS EXITING
71 X 2 = 14.6'
ACTUAL WIDTH = 245.5'
- EXIT 2 - MALL EGRESS
70 PERSONS EXITING
70 X 2 = 14.6'
ACTUAL WIDTH = 35'


REMOTE STORAGE SPACE:

- EXIT 3 - MALL EGRESS
6 PERSONS EXITING
6 X 2 = 12'
ACTUAL WIDTH = 35'


NOTE: EXIT WIDTH NEVER TO BE LESS THAN 32" AS MEASURED PER IBC 1008.1.1

LIFE SAFETY / ACCESSIBILITY PLAN
NOTES AND CALCULATIONS

R

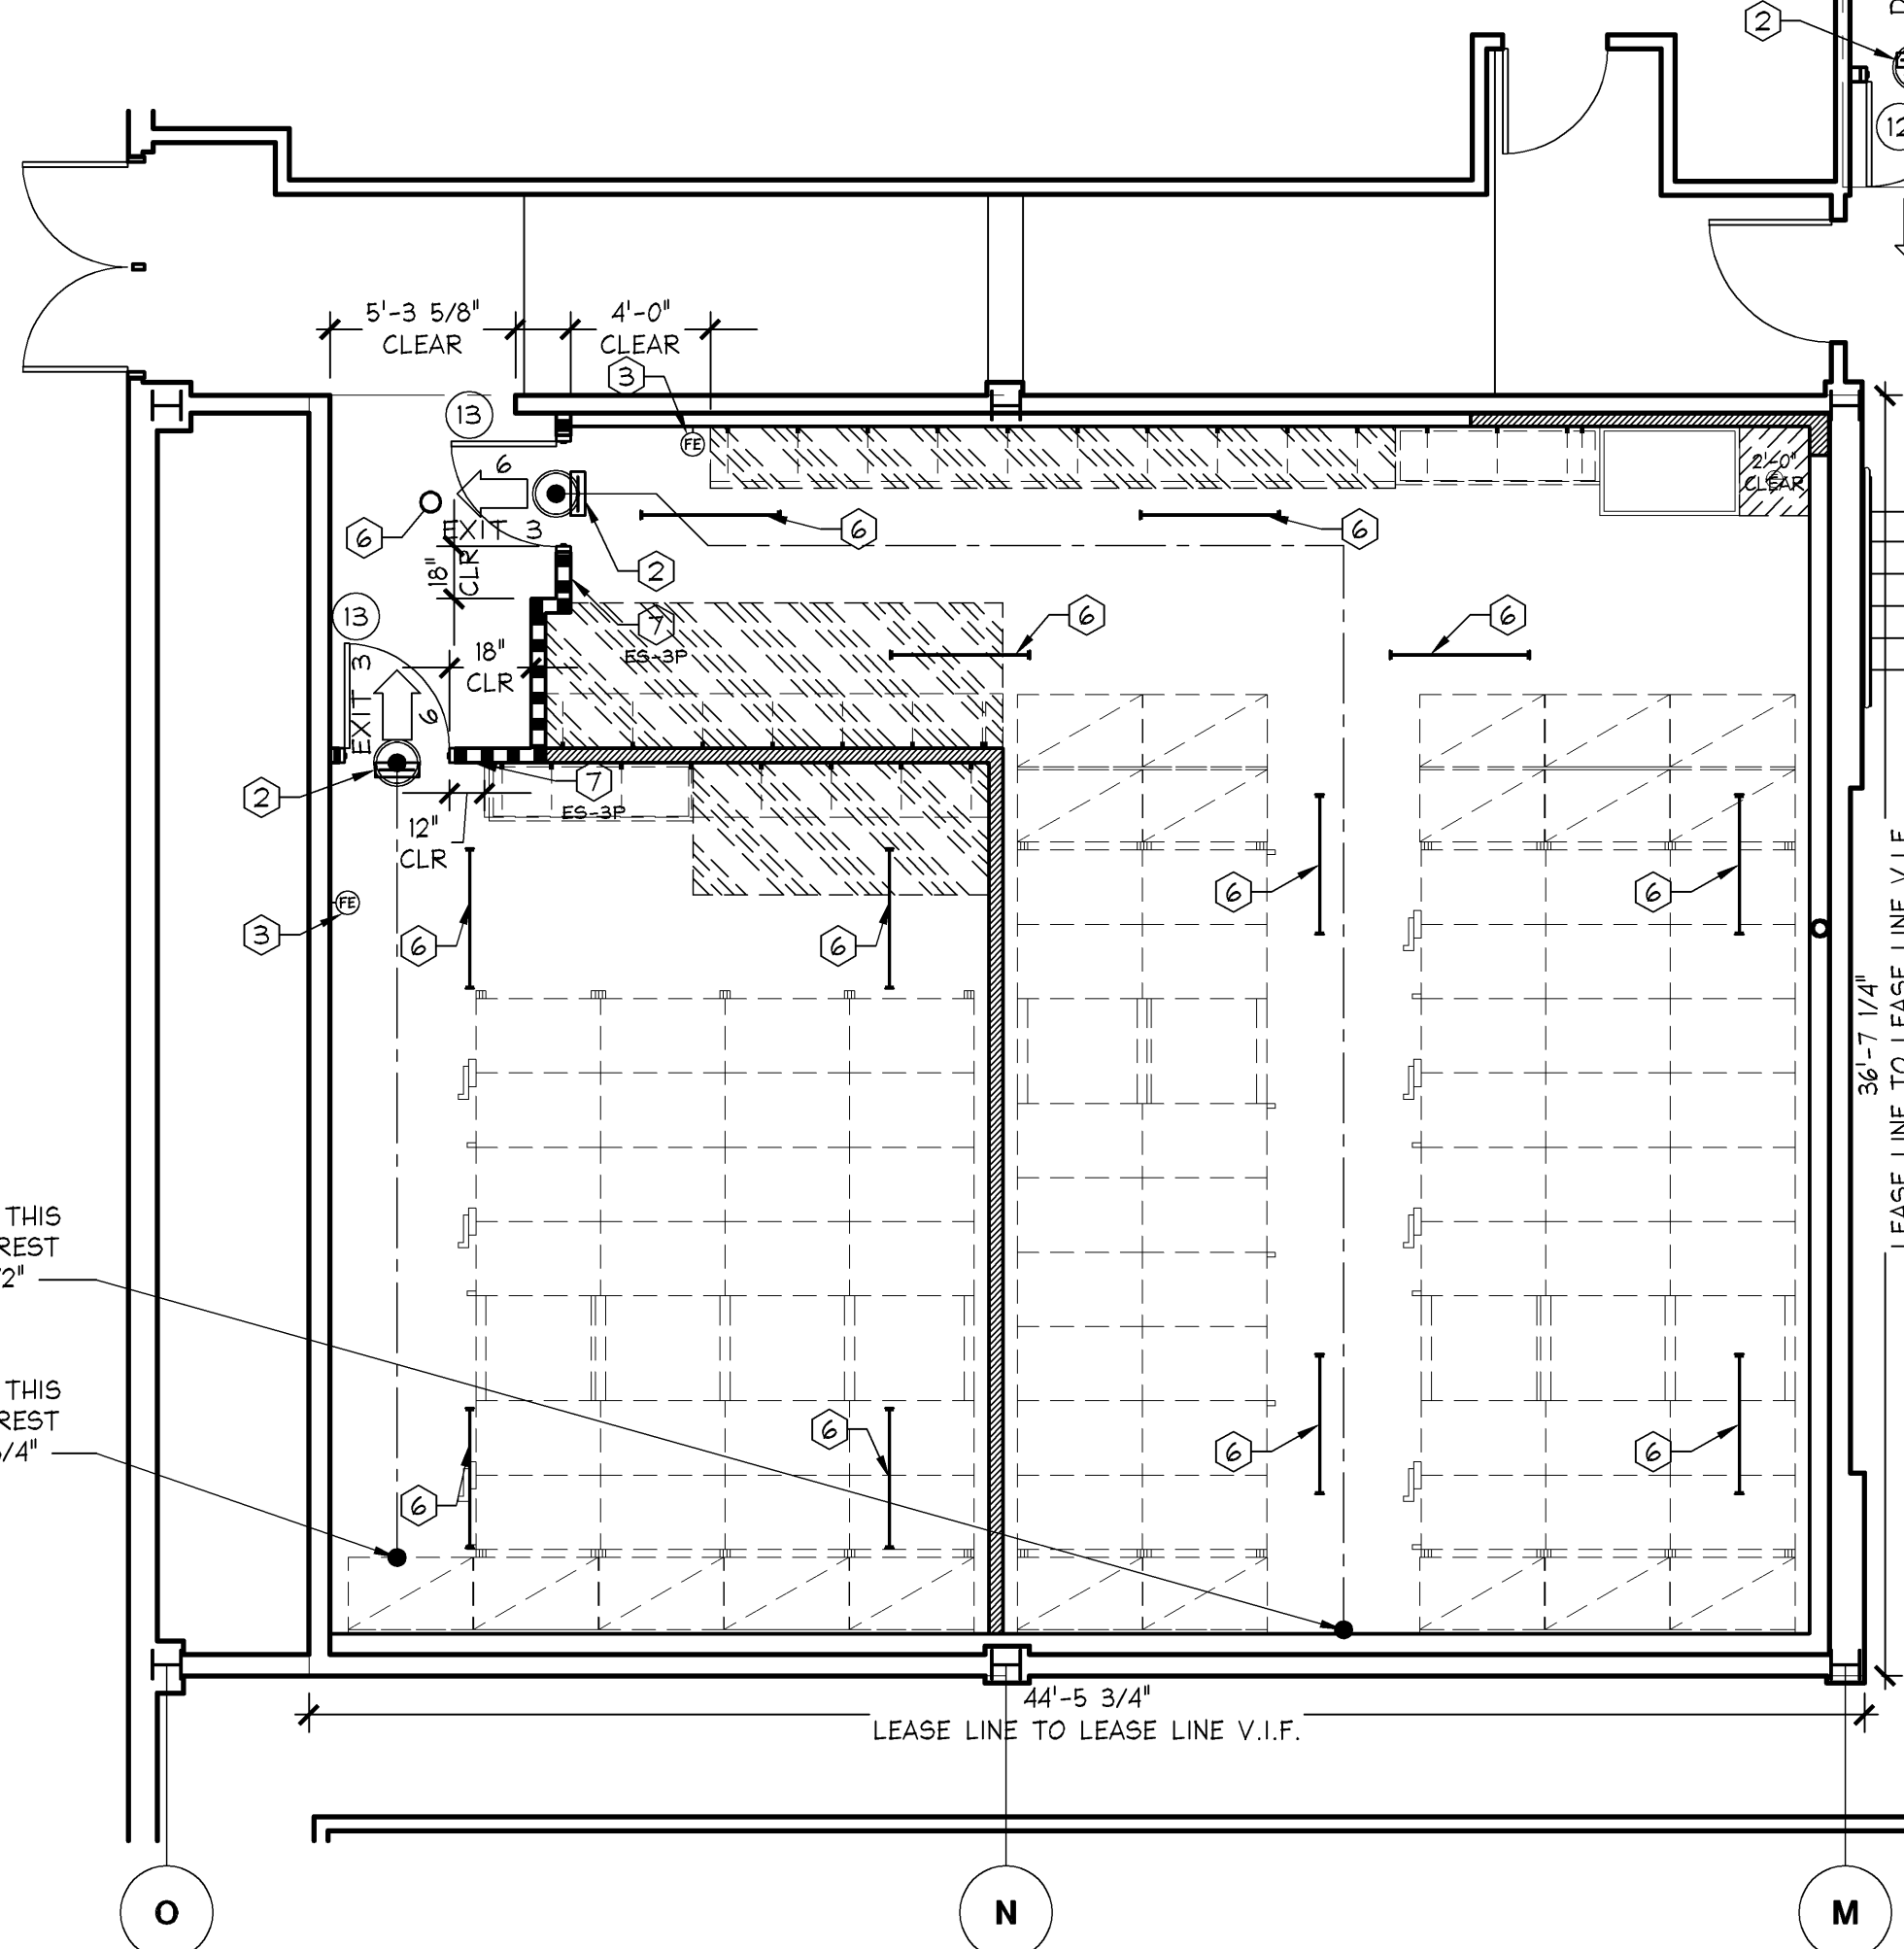

LIFE SAFETY / ACCESSIBILITY PLAN

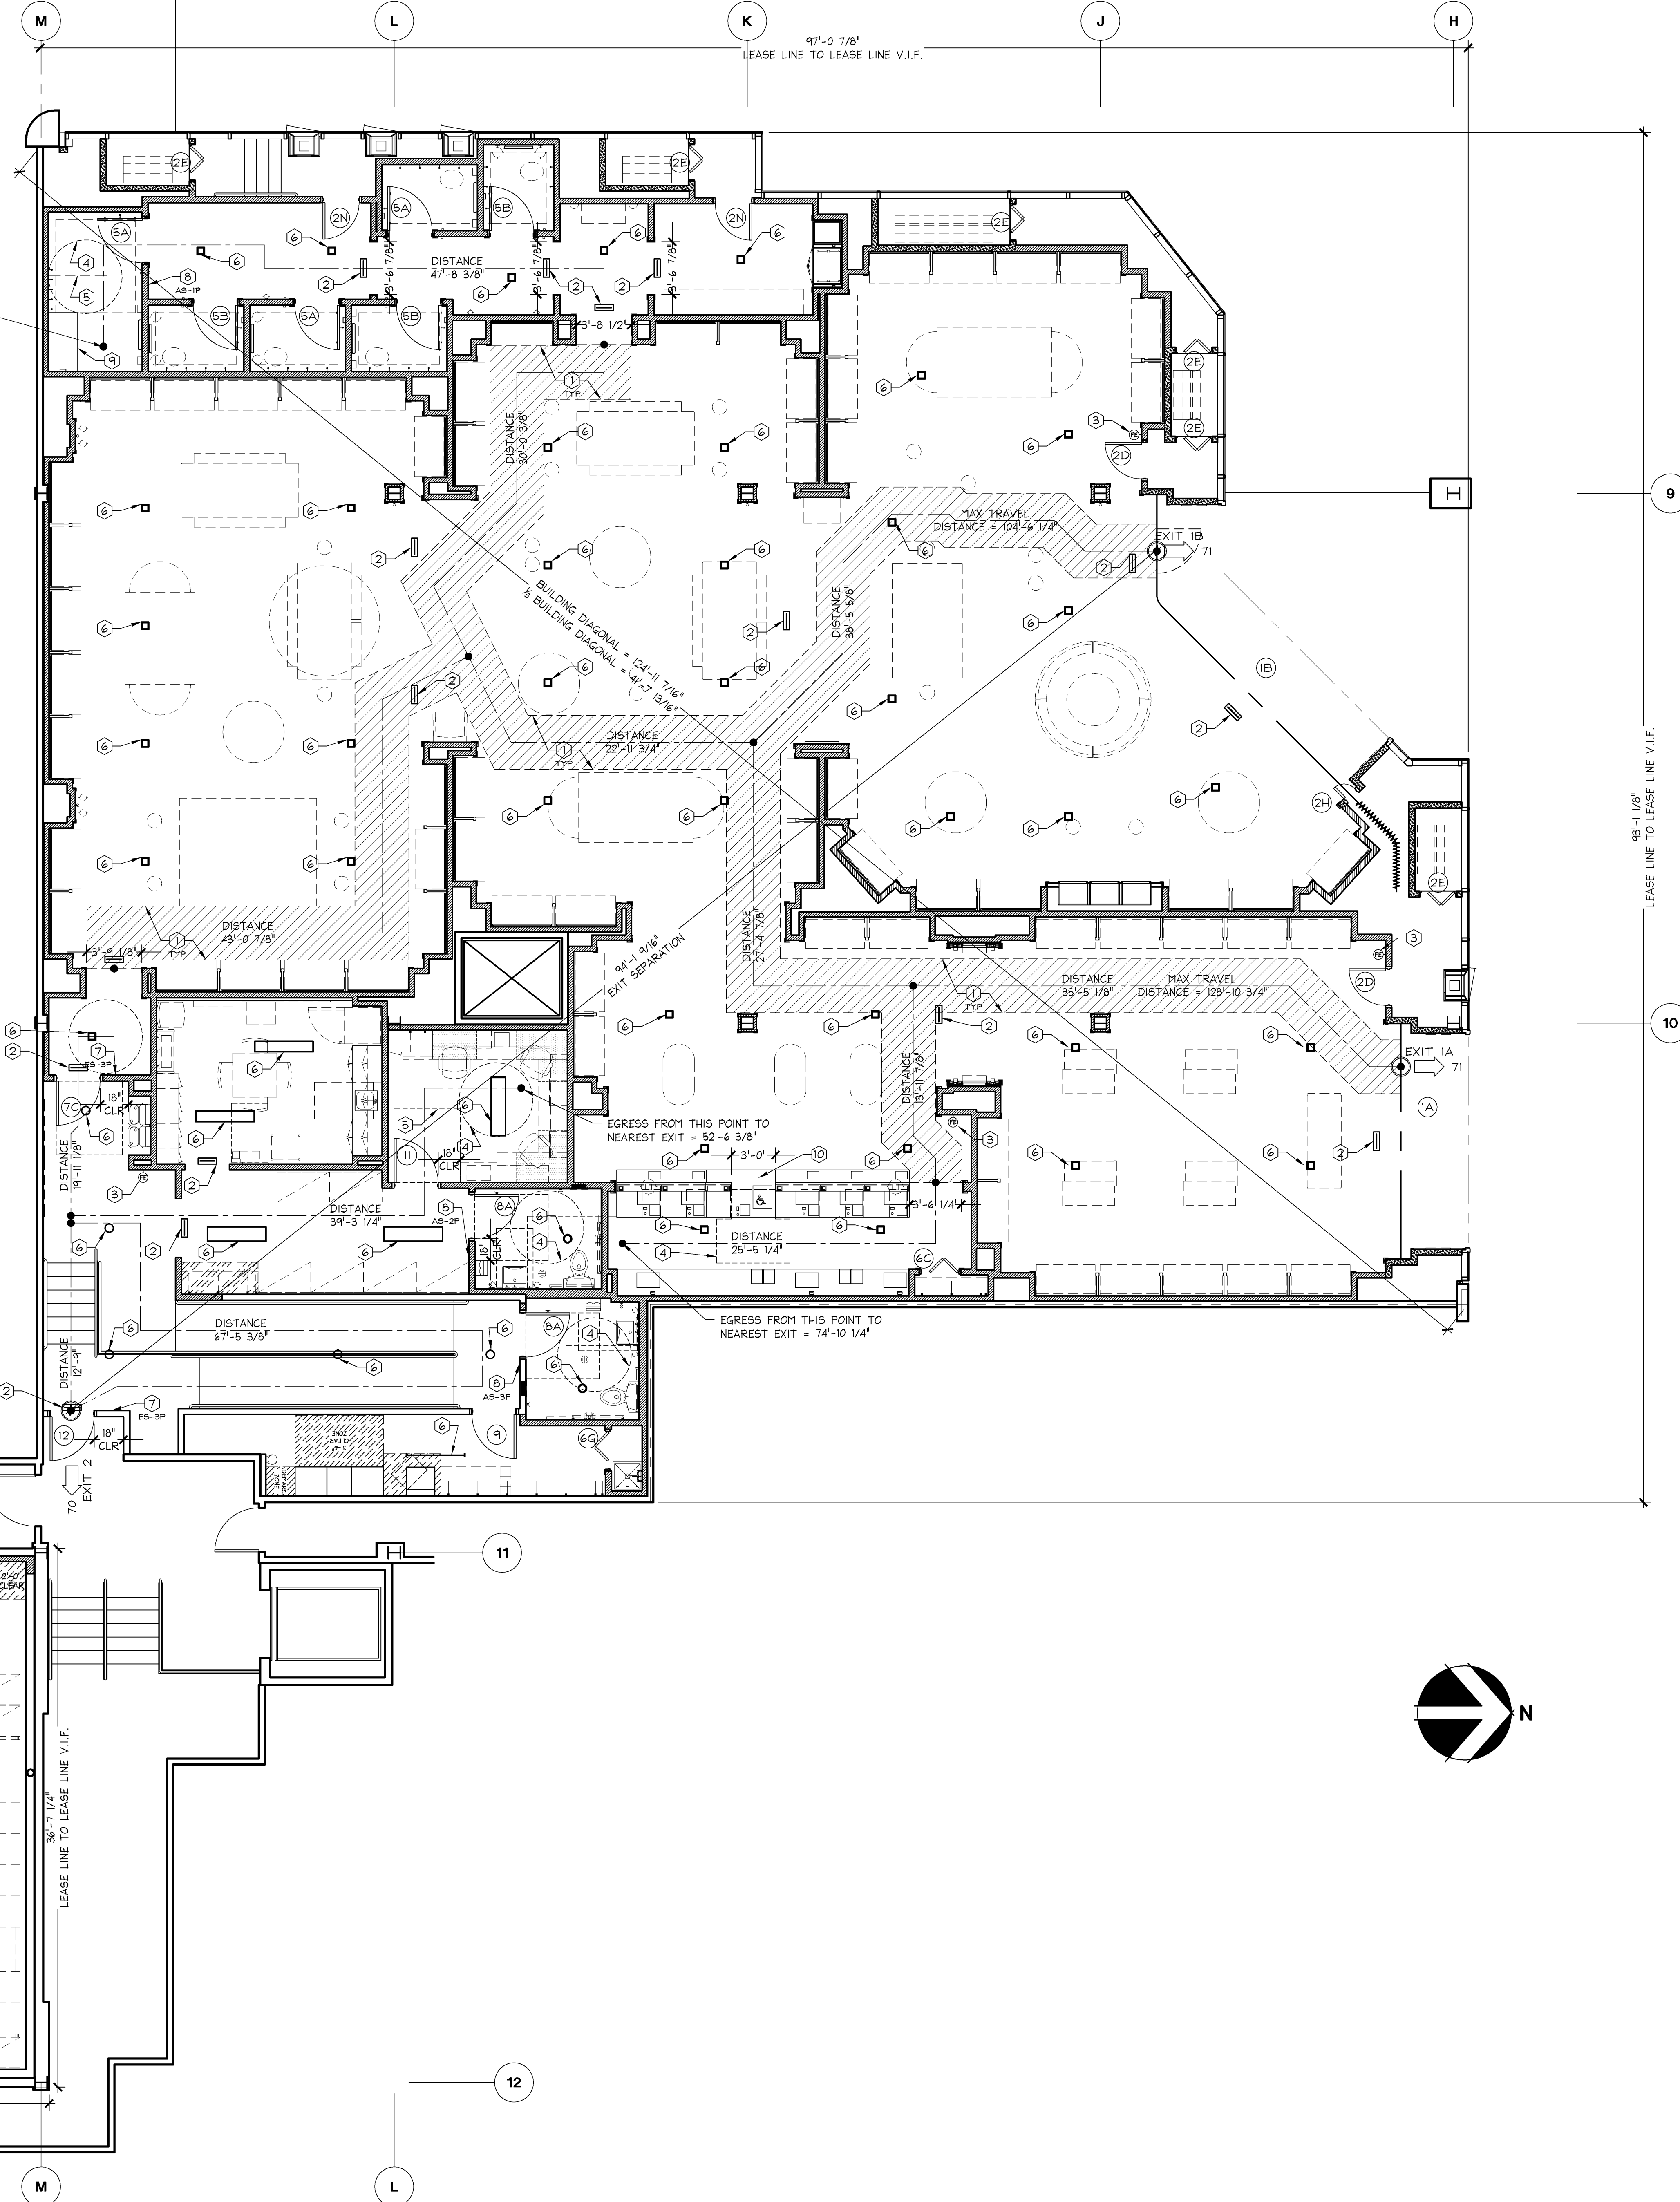


LEASE LINE TO LEASE LINE V.I.F.

10

9

97'-0 7/8'

LEASE LINE TO LEASE LINE V.I.F.

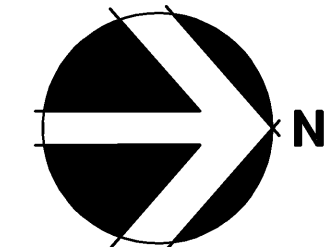

3/16" = 1'-0"

A

010500295

VICTORIA'S SECRET

PARK PLAZA MALL
600 W. MARKHAM STREET
SPRINGFIELD, MO 65806

LITTLE ROCK, AR 72205

PROJECT INFORMATION:
REVISIONS:
REQUIRED BY: DATE:
ELITE CONSTRUCTION GROUP
LAKE JACKSON, TX
PHONE: 979-285-0712
NOTE: THESE PRINTS HAVE BEEN
REPRODUCED BY 50 PERCENT SCALE
WILL BE 50 PERCENT OF WHAT IS
NOTED ON PLANS.

DATE ISSUED: 05/23/2014

DESIGNED BY: LC

DRAWN BY: CAB

CHECKED BY: JRM

**LIFE SAFETY/
ACCESSIBILITY
PLAN**

DRAWING NUMBER:

A00.10