

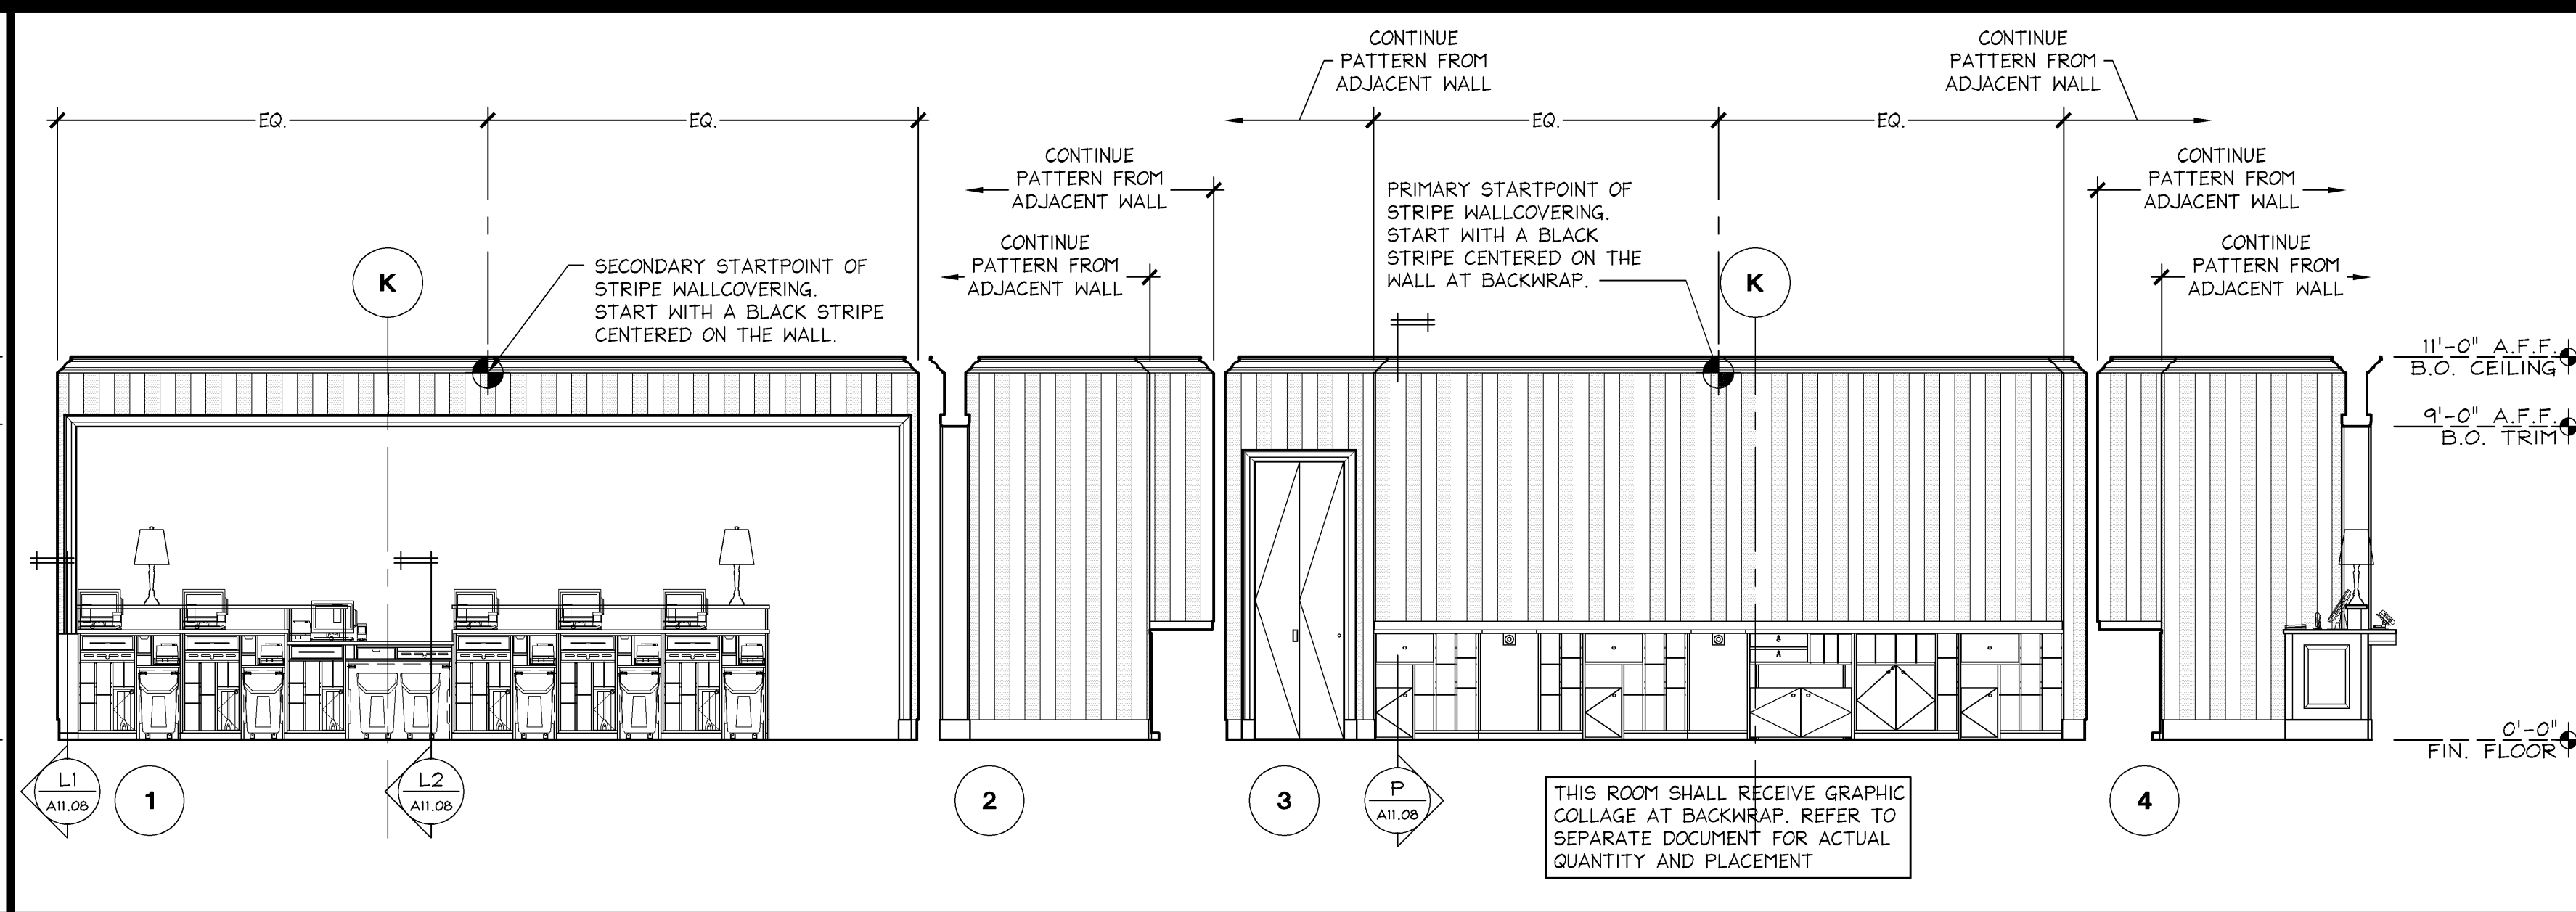
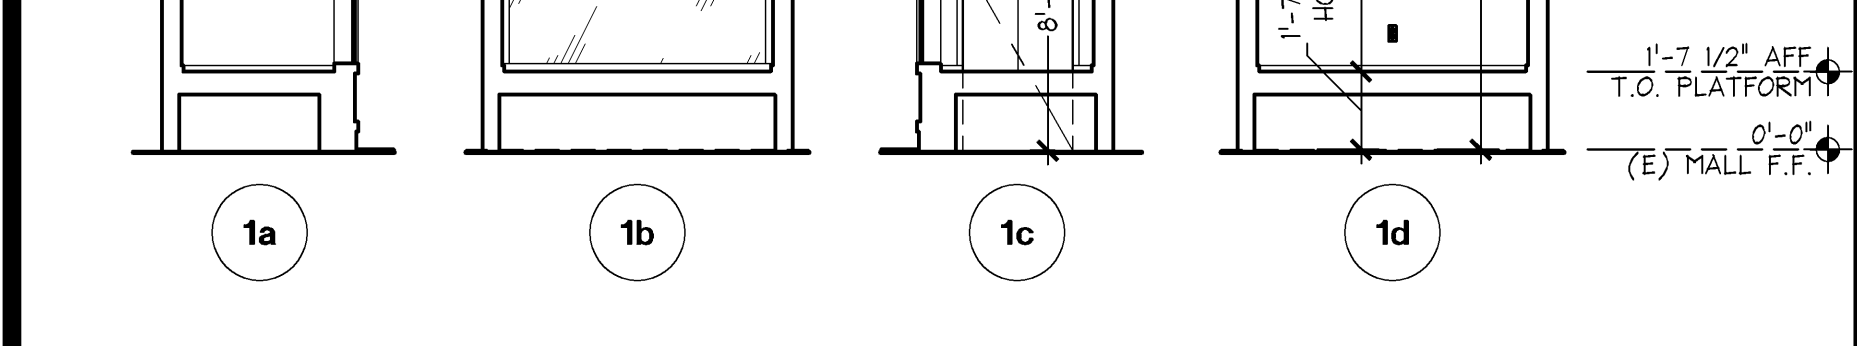



TRANSITION ELEVATIONS 1/4" = 1'-0" M

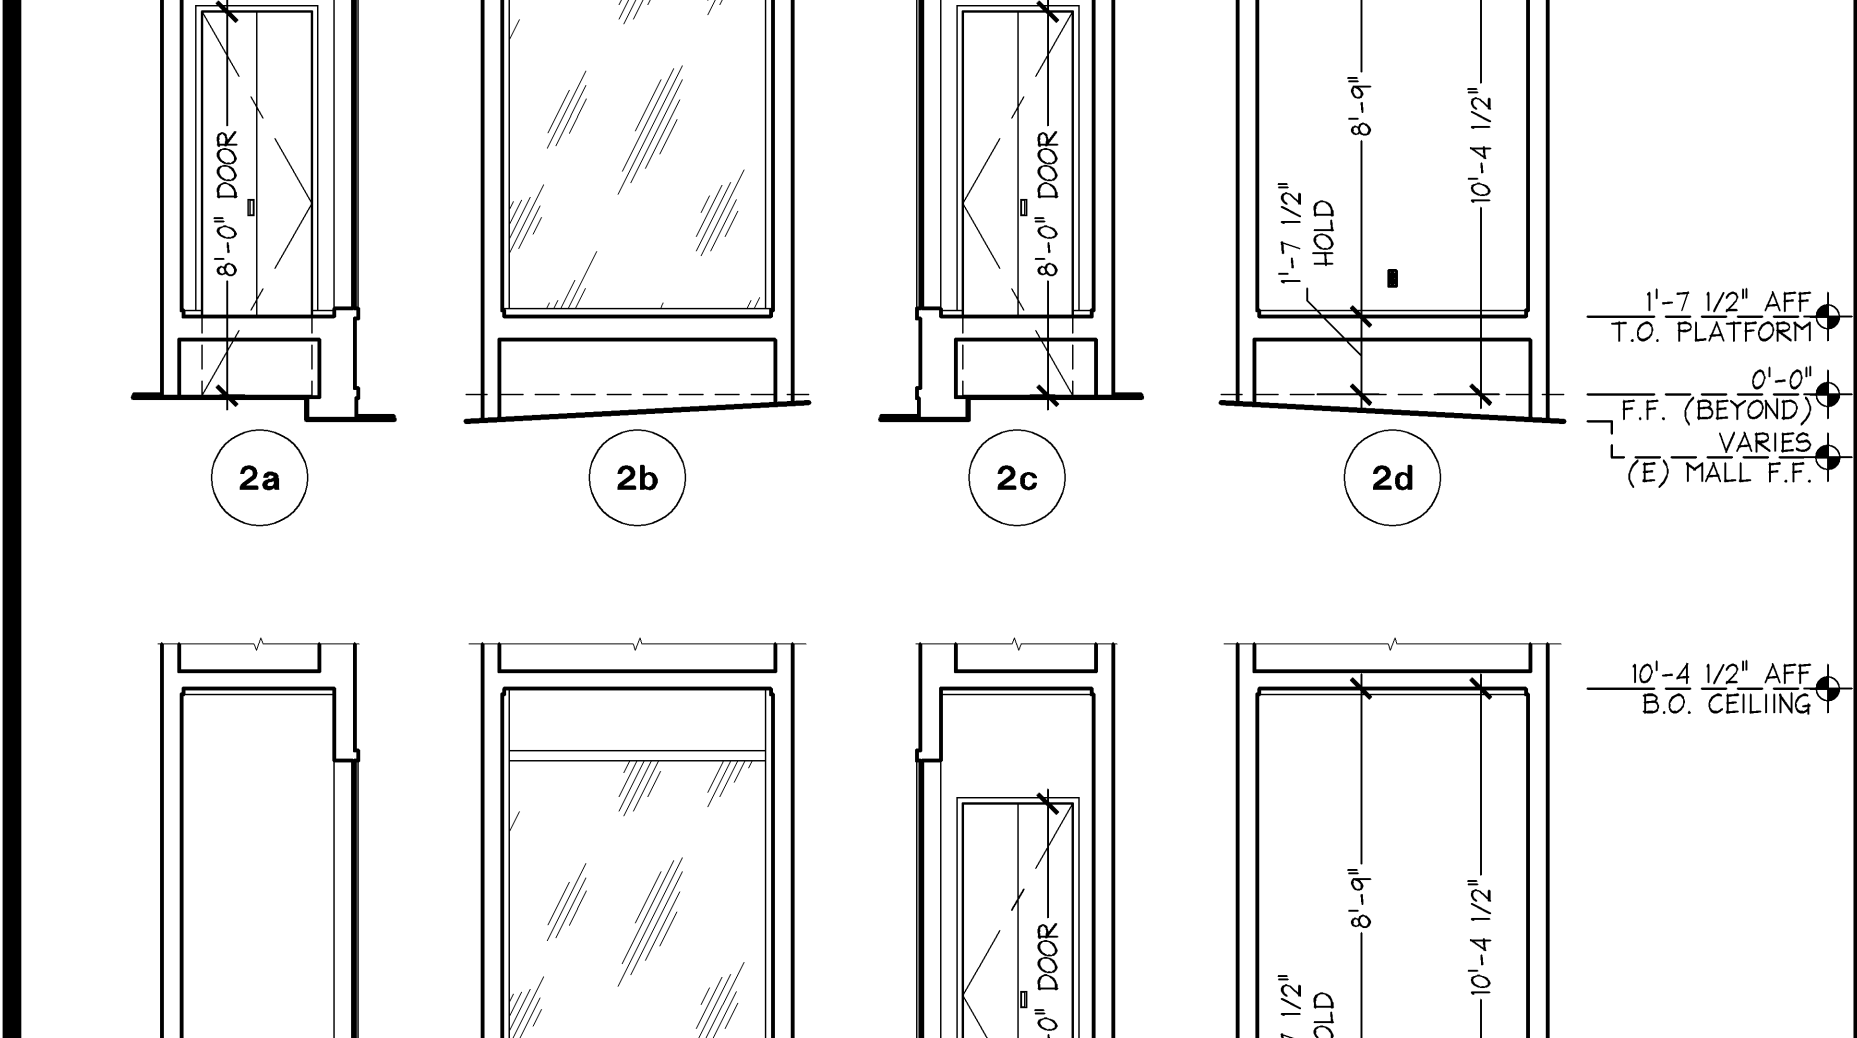


CASHWRAP ROOM ELEVATIONS 1/4" = 1'-0" D

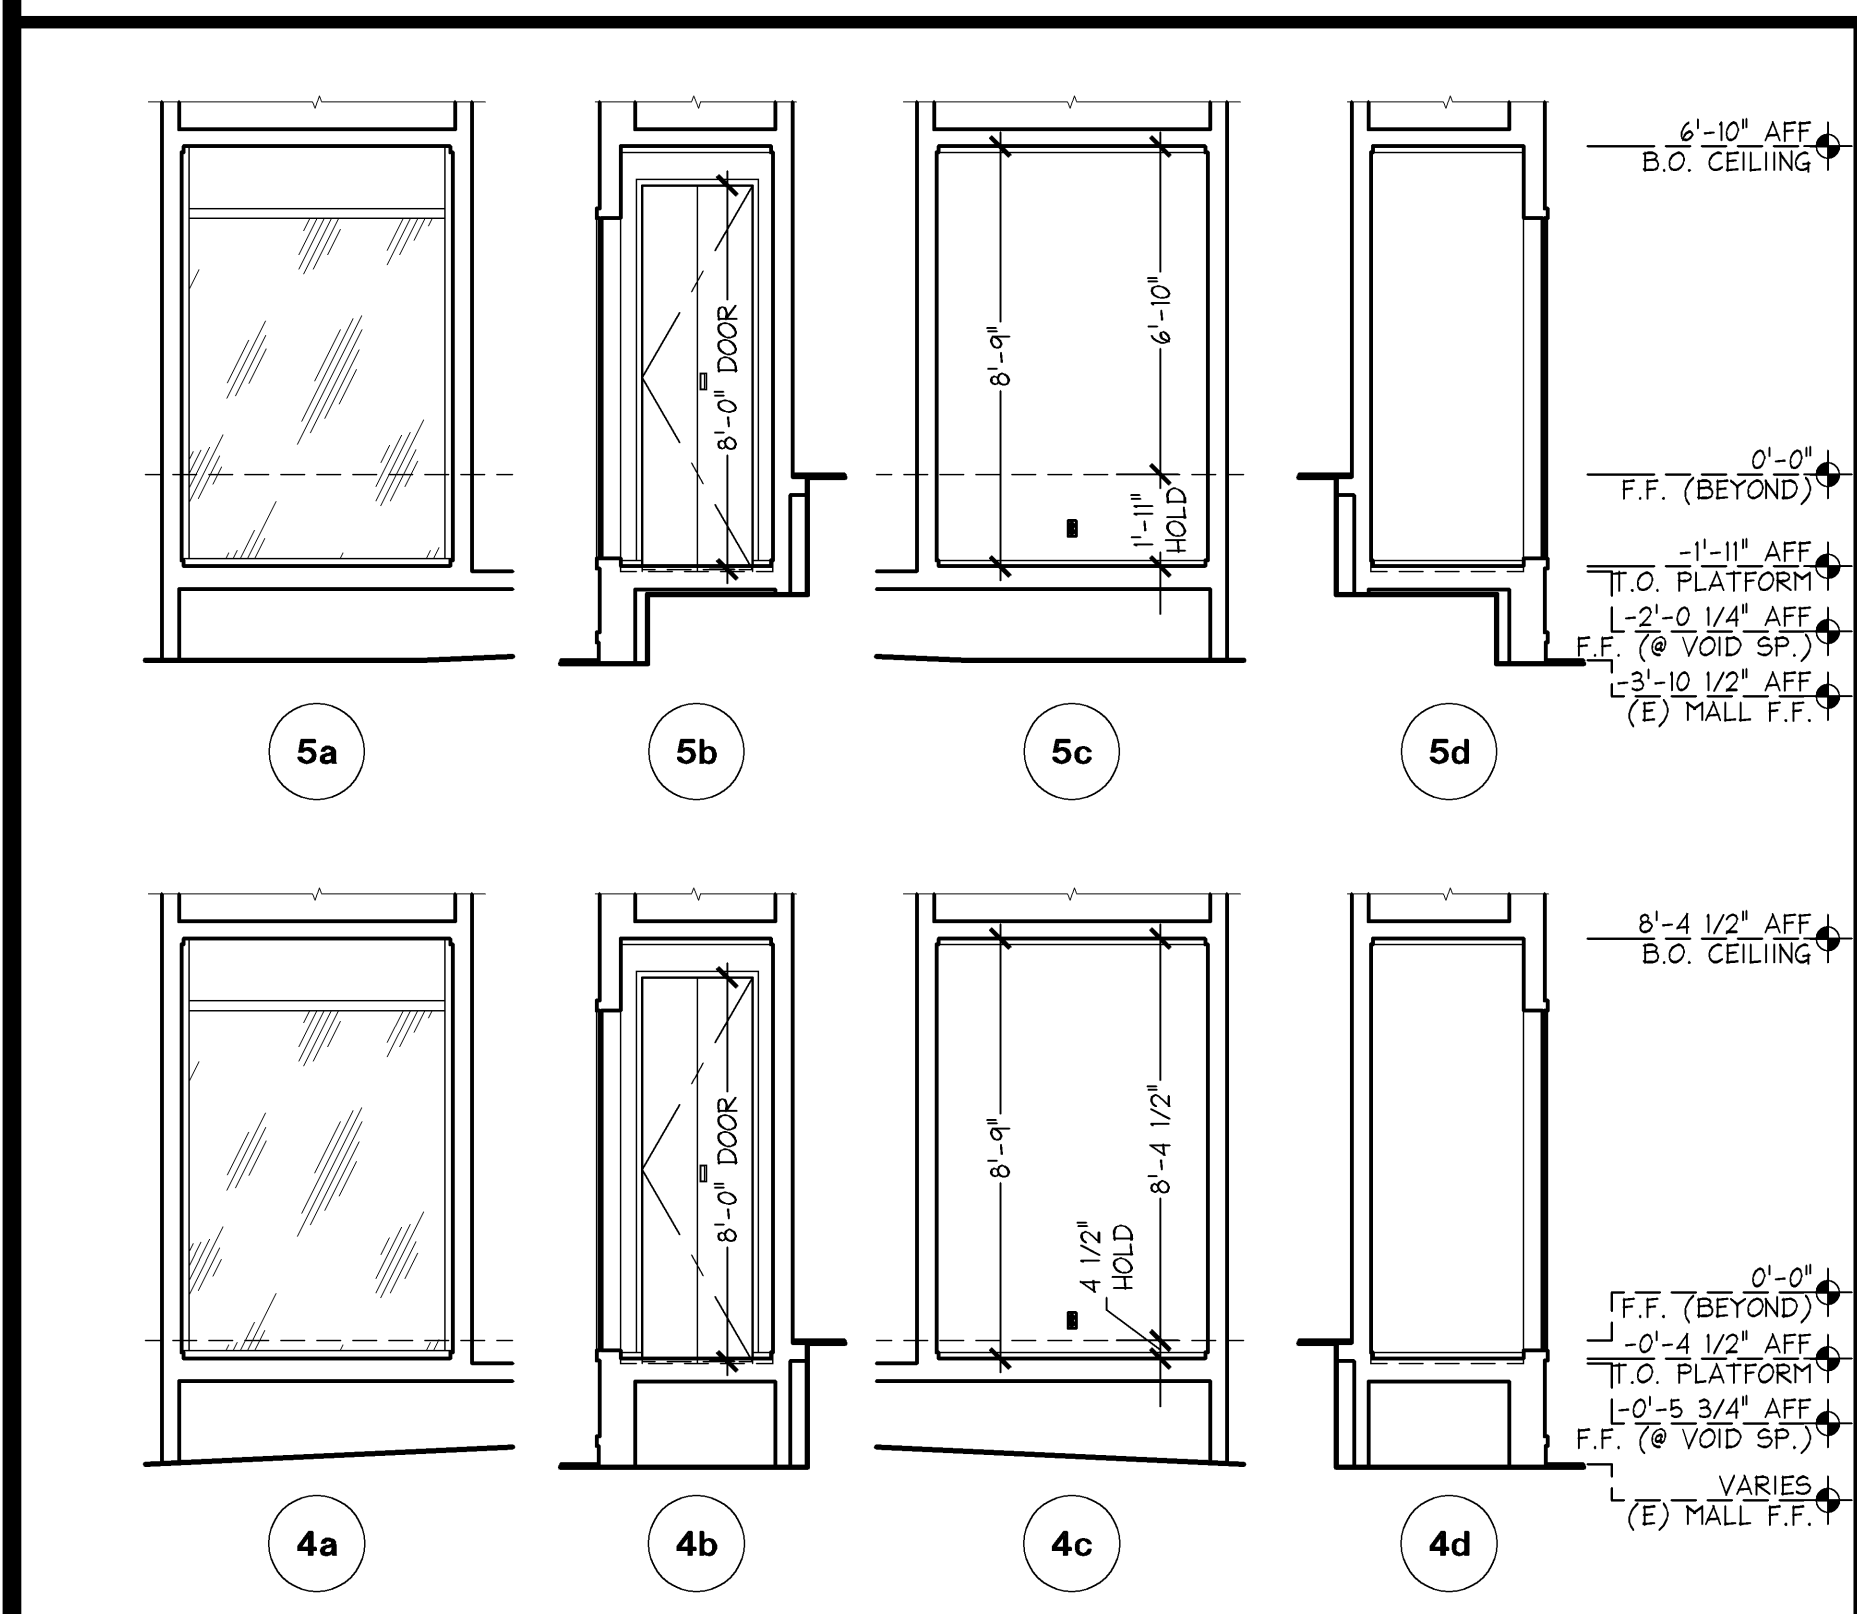


VSL STOREFRONT ELEVATIONS 1/4" = 1'-0" N

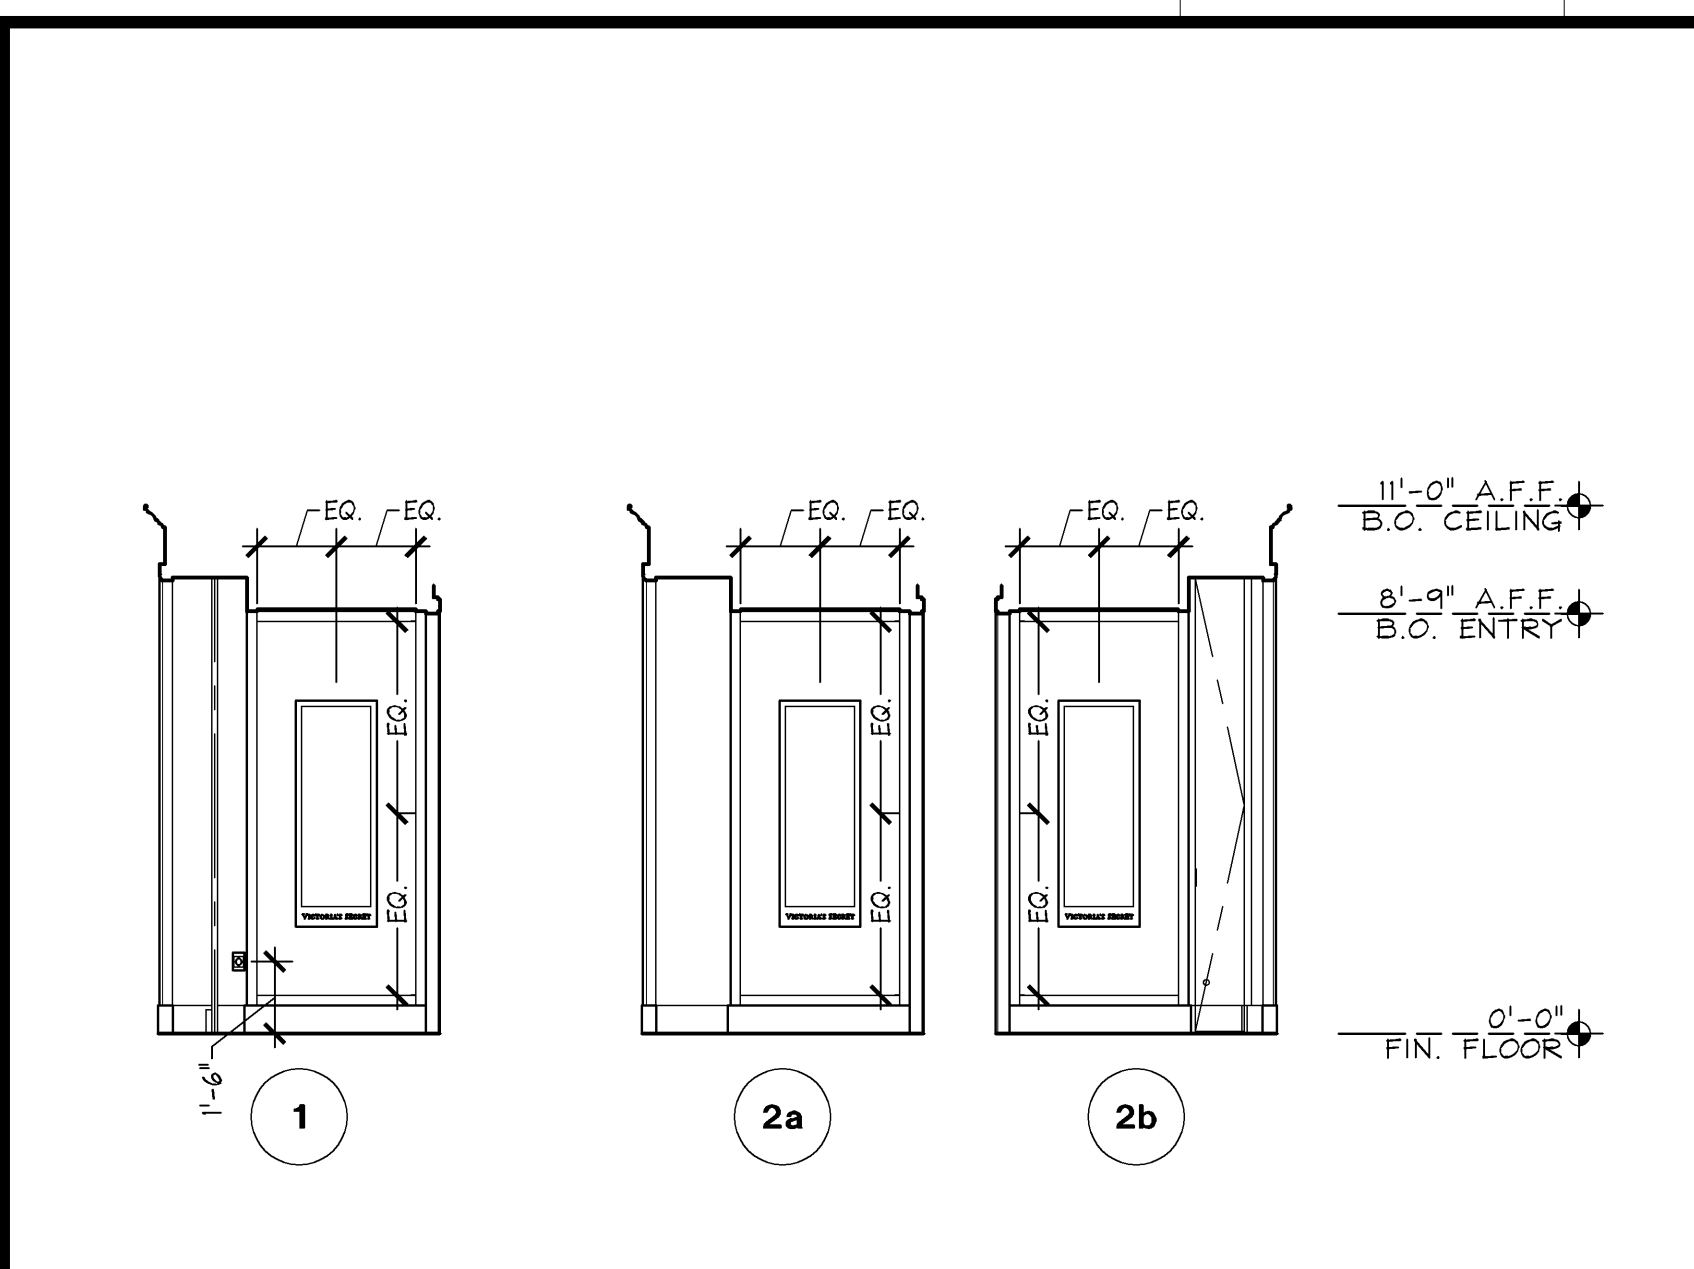


VSL STOREFRONT ELEVATIONS 1/4" = 1'-0" L

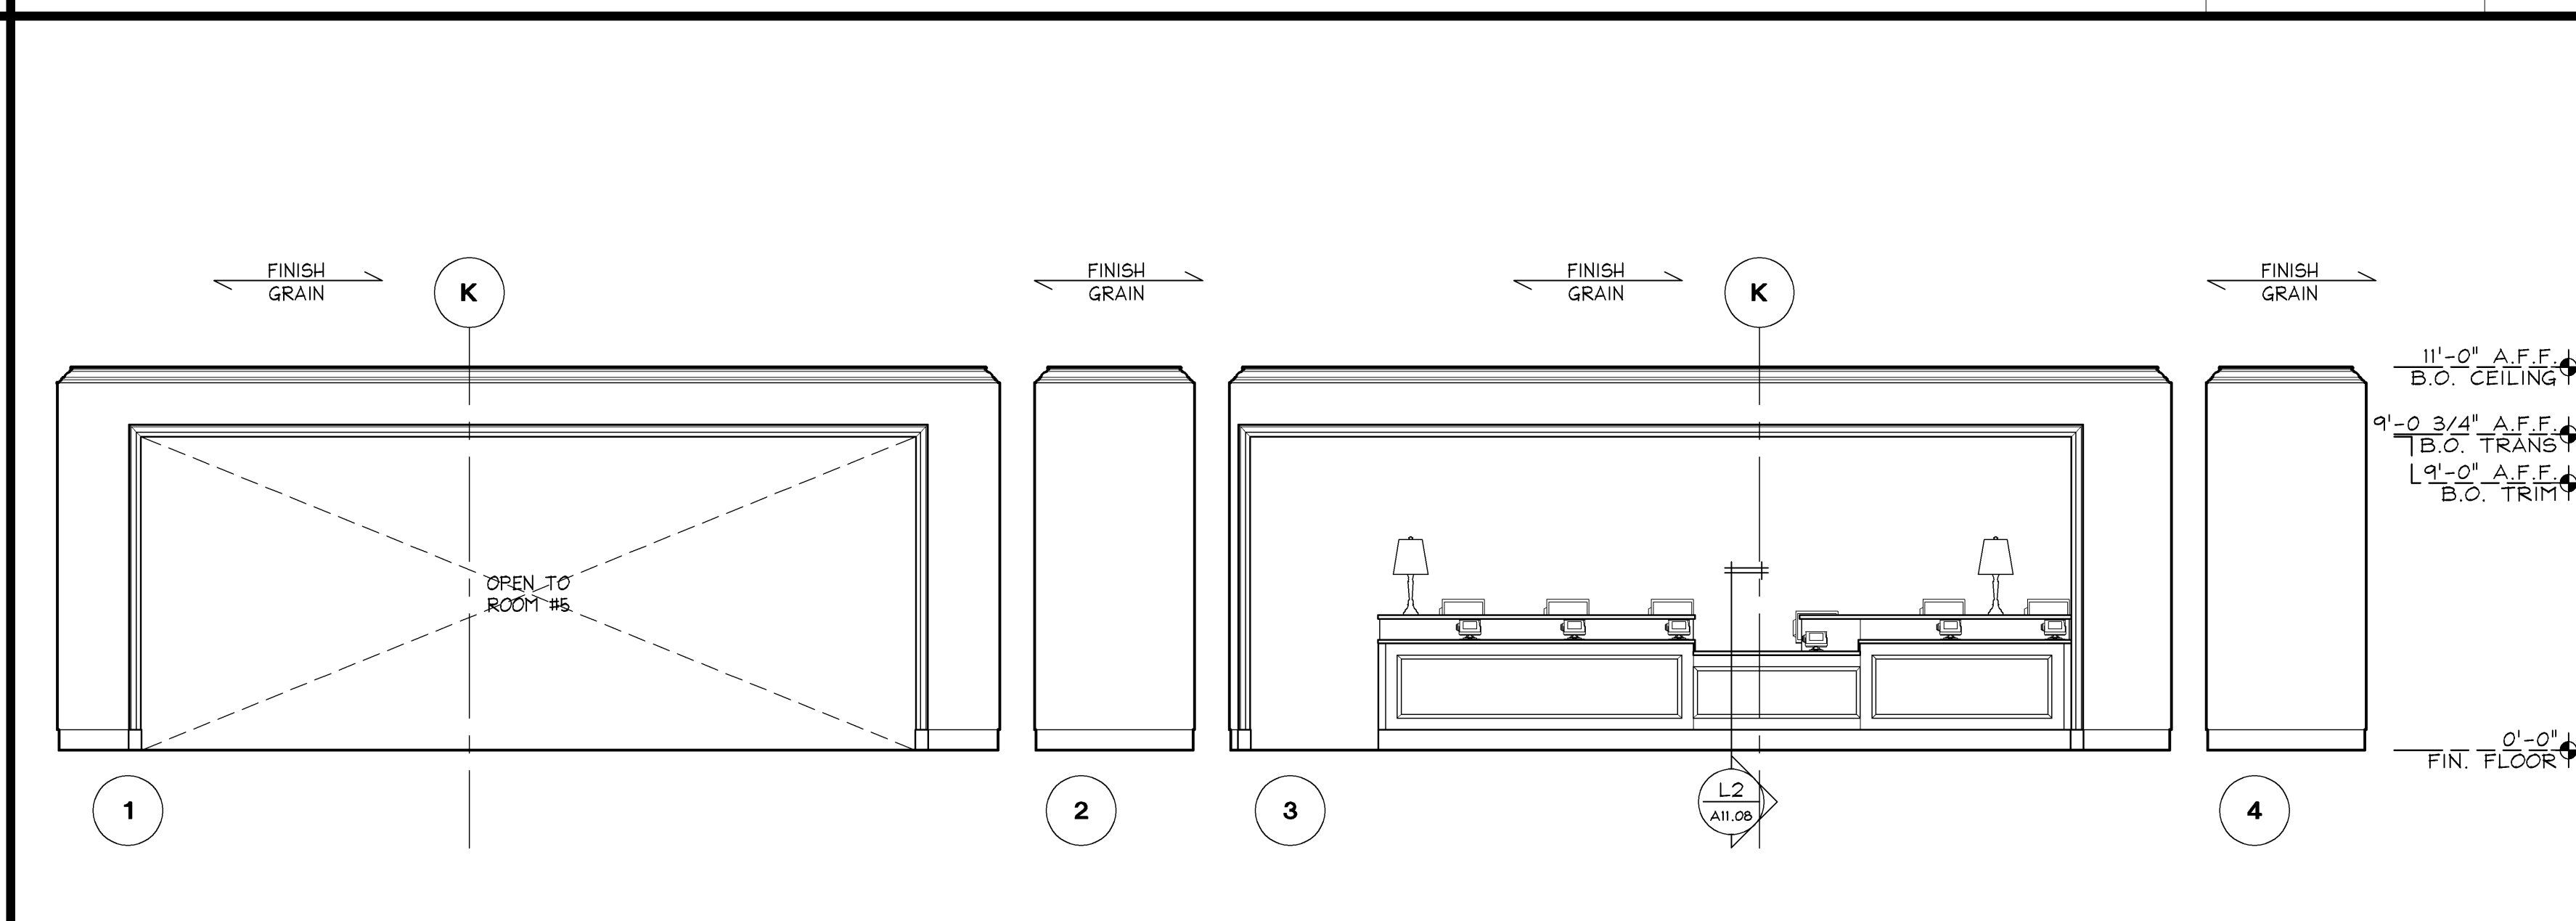

QUEUE ZONE ELEVATIONS 1/4" = 1'-0" C

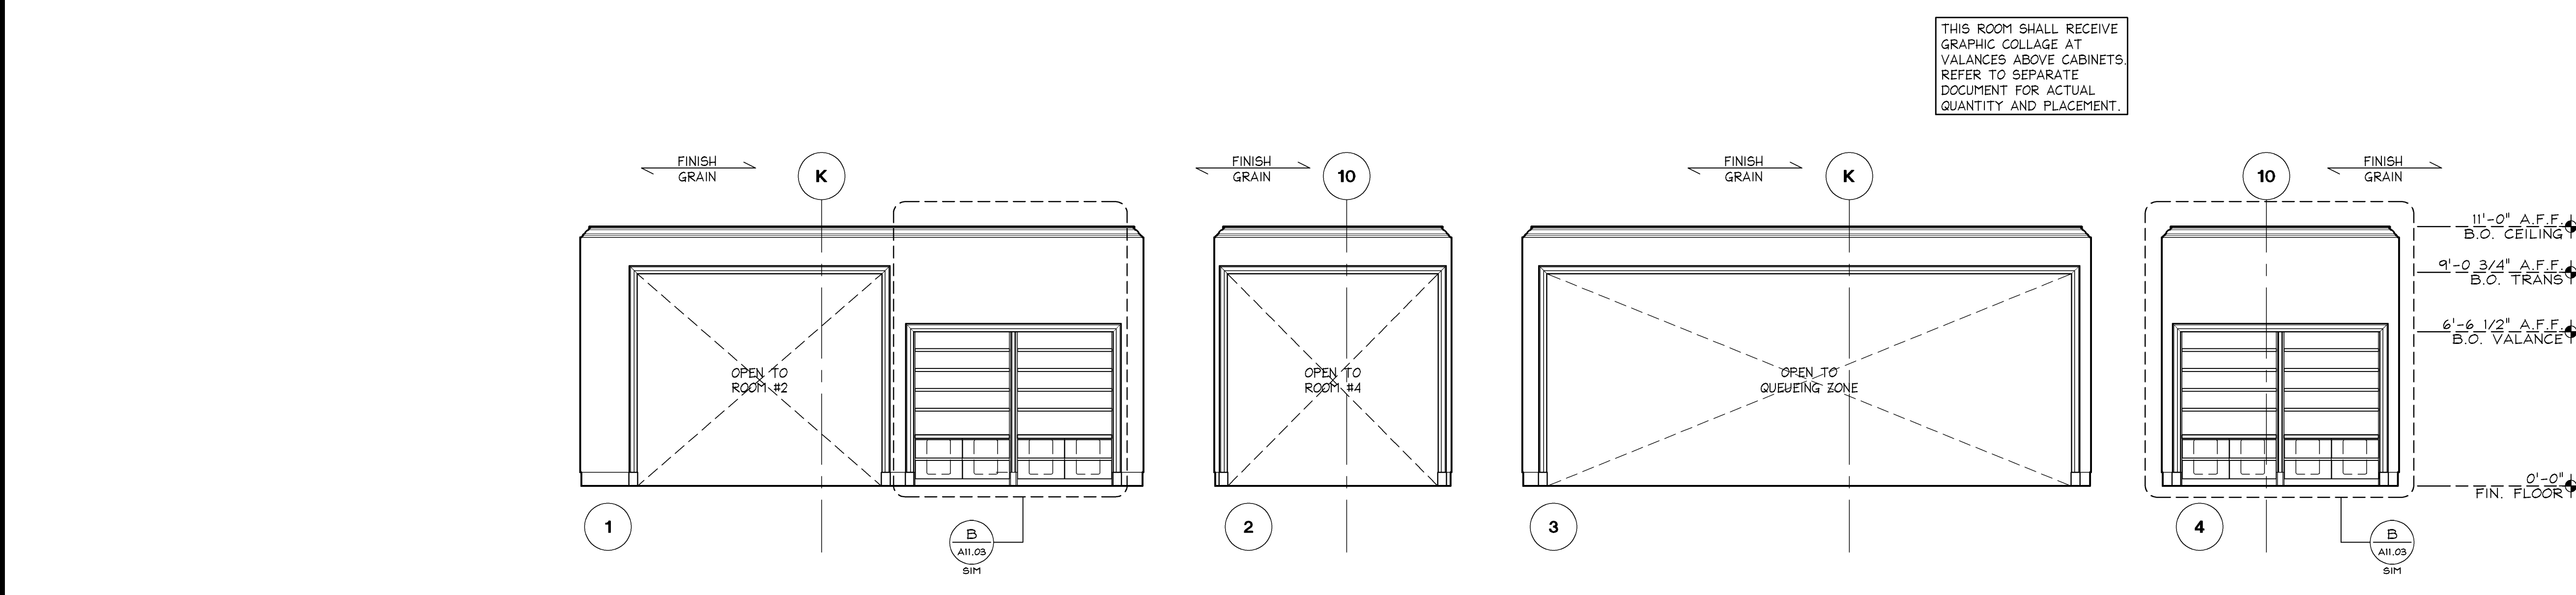

ROOM #5 - BEAUTY 2 ELEVATIONS 1/4" = 1'-0" B

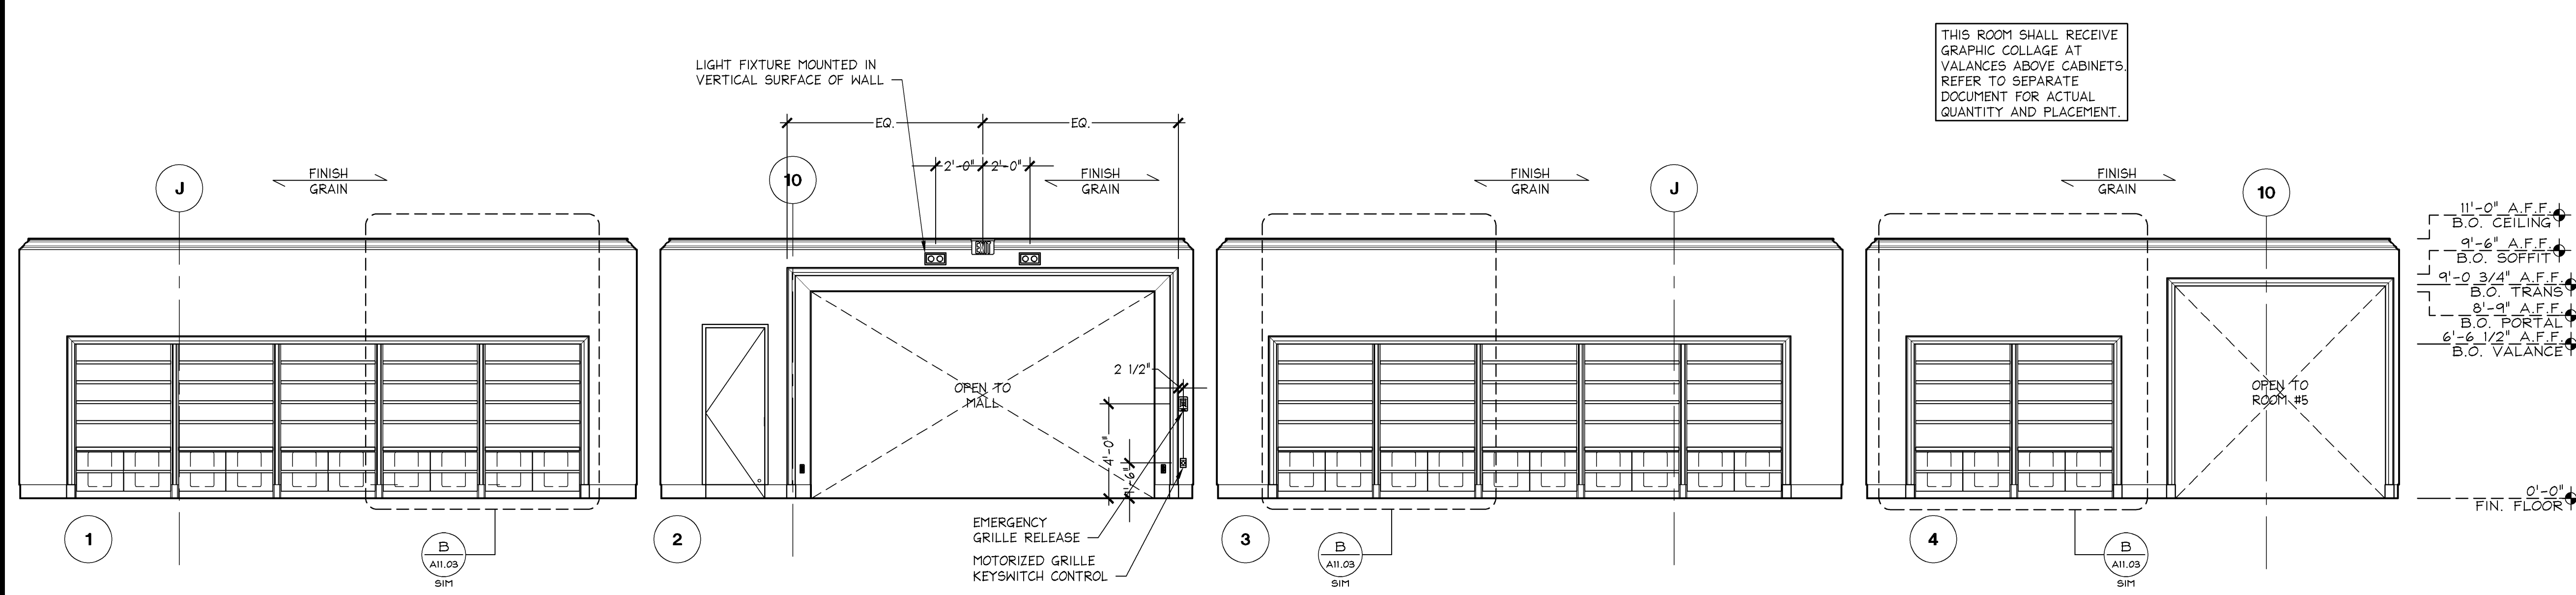

ROOM #4 - BEAUTY 1 ELEVATIONS 1/4" = 1'-0" A

SHREMSHOCK
Shremshock Architects, Inc.
6130 S. Sandusky Rd. | Westerville, OH 43081
T: 614.545.4550 | F: 614.545.4555 | shremshock.com
Gerald S. Shremshock, Architect
Timothy J. Shremshock, Architect

Limited brands
LIMITED STORE PLANNING, INC.
d/b/a STORE DESIGN & CONSTRUCTION
Three Limited Parkway • Columbus, Ohio 43230
Telephone: 614.415.7000 • Fax: 614.415.7349

PROJECT INFORMATION:
VICTORIA'S SECRET
PARK PLAZA MALL
6000 N. MARKHAM STREET
SPRINGFIELD, IL 62761
LITTLE ROCK, AR 72205
SCOPE: DESIGN TYPE: LSCM PROJECT #:
FULL REMODEL | PACKAGE: NMA | GENERATION: 00059784 | A/E PROJECT #:
PGK 2 (141) 140153
FALL 2014

REVISIONS:
REQUIRED BY: DATE:
ELITE CONSTRUCTION GROUP
LAKE JACKSON, TX
PHONE: 979.283.0712
NOTE: THESE PRINTS HAVE BEEN
REMOVED BY 50 PERCENT SCALE
WILL BE 50 PERCENT OF WHAT IS
NOTED ON PLANS.

DATE ISSUED: 05/23/2014
DESIGNED BY: LC
DRAWN BY: LMR
CHECKED BY: JRM

INTERIOR ELEVATIONS

DRAWING NUMBER:
A07.02