

limitedbrands

LIMITED STORE PLANNING, INC.  
STORE DESIGN & CONSTRUCTION  
Three Limited Parkway • Columbus, Ohio 43230  
Telephone: 614.415.7000 • Fax: 614.415.7349

THESE DRAWINGS AND SPECIFICATIONS ARE PREPARED FOR USE ON A SPECIFIC PROJECT AND ARE NOT TO BE REPRODUCED OR USED FOR ANY OTHER PROJECT OR PURPOSE. ANY REPRODUCTION OR USE OF THESE DRAWINGS AND SPECIFICATIONS FOR ANY OTHER PROJECT OR PURPOSE WITHOUT THE WRITTEN PERMISSION OF THE ARCHITECT IS STRICTLY PROHIBITED. THE ARCHITECT ASSUMES NO LIABILITY FOR ANY DAMAGE OR INJURY TO PERSONS OR PROPERTY ARISING OUT OF THE USE OF THESE DRAWINGS AND SPECIFICATIONS FOR ANY PROJECT OTHER THAN THE ONE FOR WHICH THEY WERE PREPARED.

PROJECT INFORMATION:

VICTORIA'S SECRET

PARK PLAZA MALL

6000 W. MARKHAM STREET

SPACE # 2050

LITTLE ROCK, AR 72205

SCOPE:

DESIGN TYPE:

LSQ&C PROJECT #:

FULL REMODEL

NMA

00059784

PACKAGE:

GENERATION:

A/E PROJECT #:

PGK 2

FALL 2014

140153

010500295

**REVISIONS:**


REQUIRED BY:	DATE:
_____	_____
_____	_____

**ELITE CONSTRUCTION GROUP**  
**LAKE JACKSON, TX**  
**PHONE: 979-285-0712**  
**NOTE: THESE PRINTS HAVE BEEN**  
**REDUCED BY 50 PERCENT. SCALE**  
**WILL BE 50 PERCENT OF WHAT IS**  
**NOTED ON PLANS**

DATE ISSUED: 05/23/2014  
DESIGNED BY: LC  
DRAWN BY: CAB  
CHECKED BY: JRM

**OVERALL  
STOREFRONT  
ELEVATION**

DRAWING NUMBER:  
A08.00

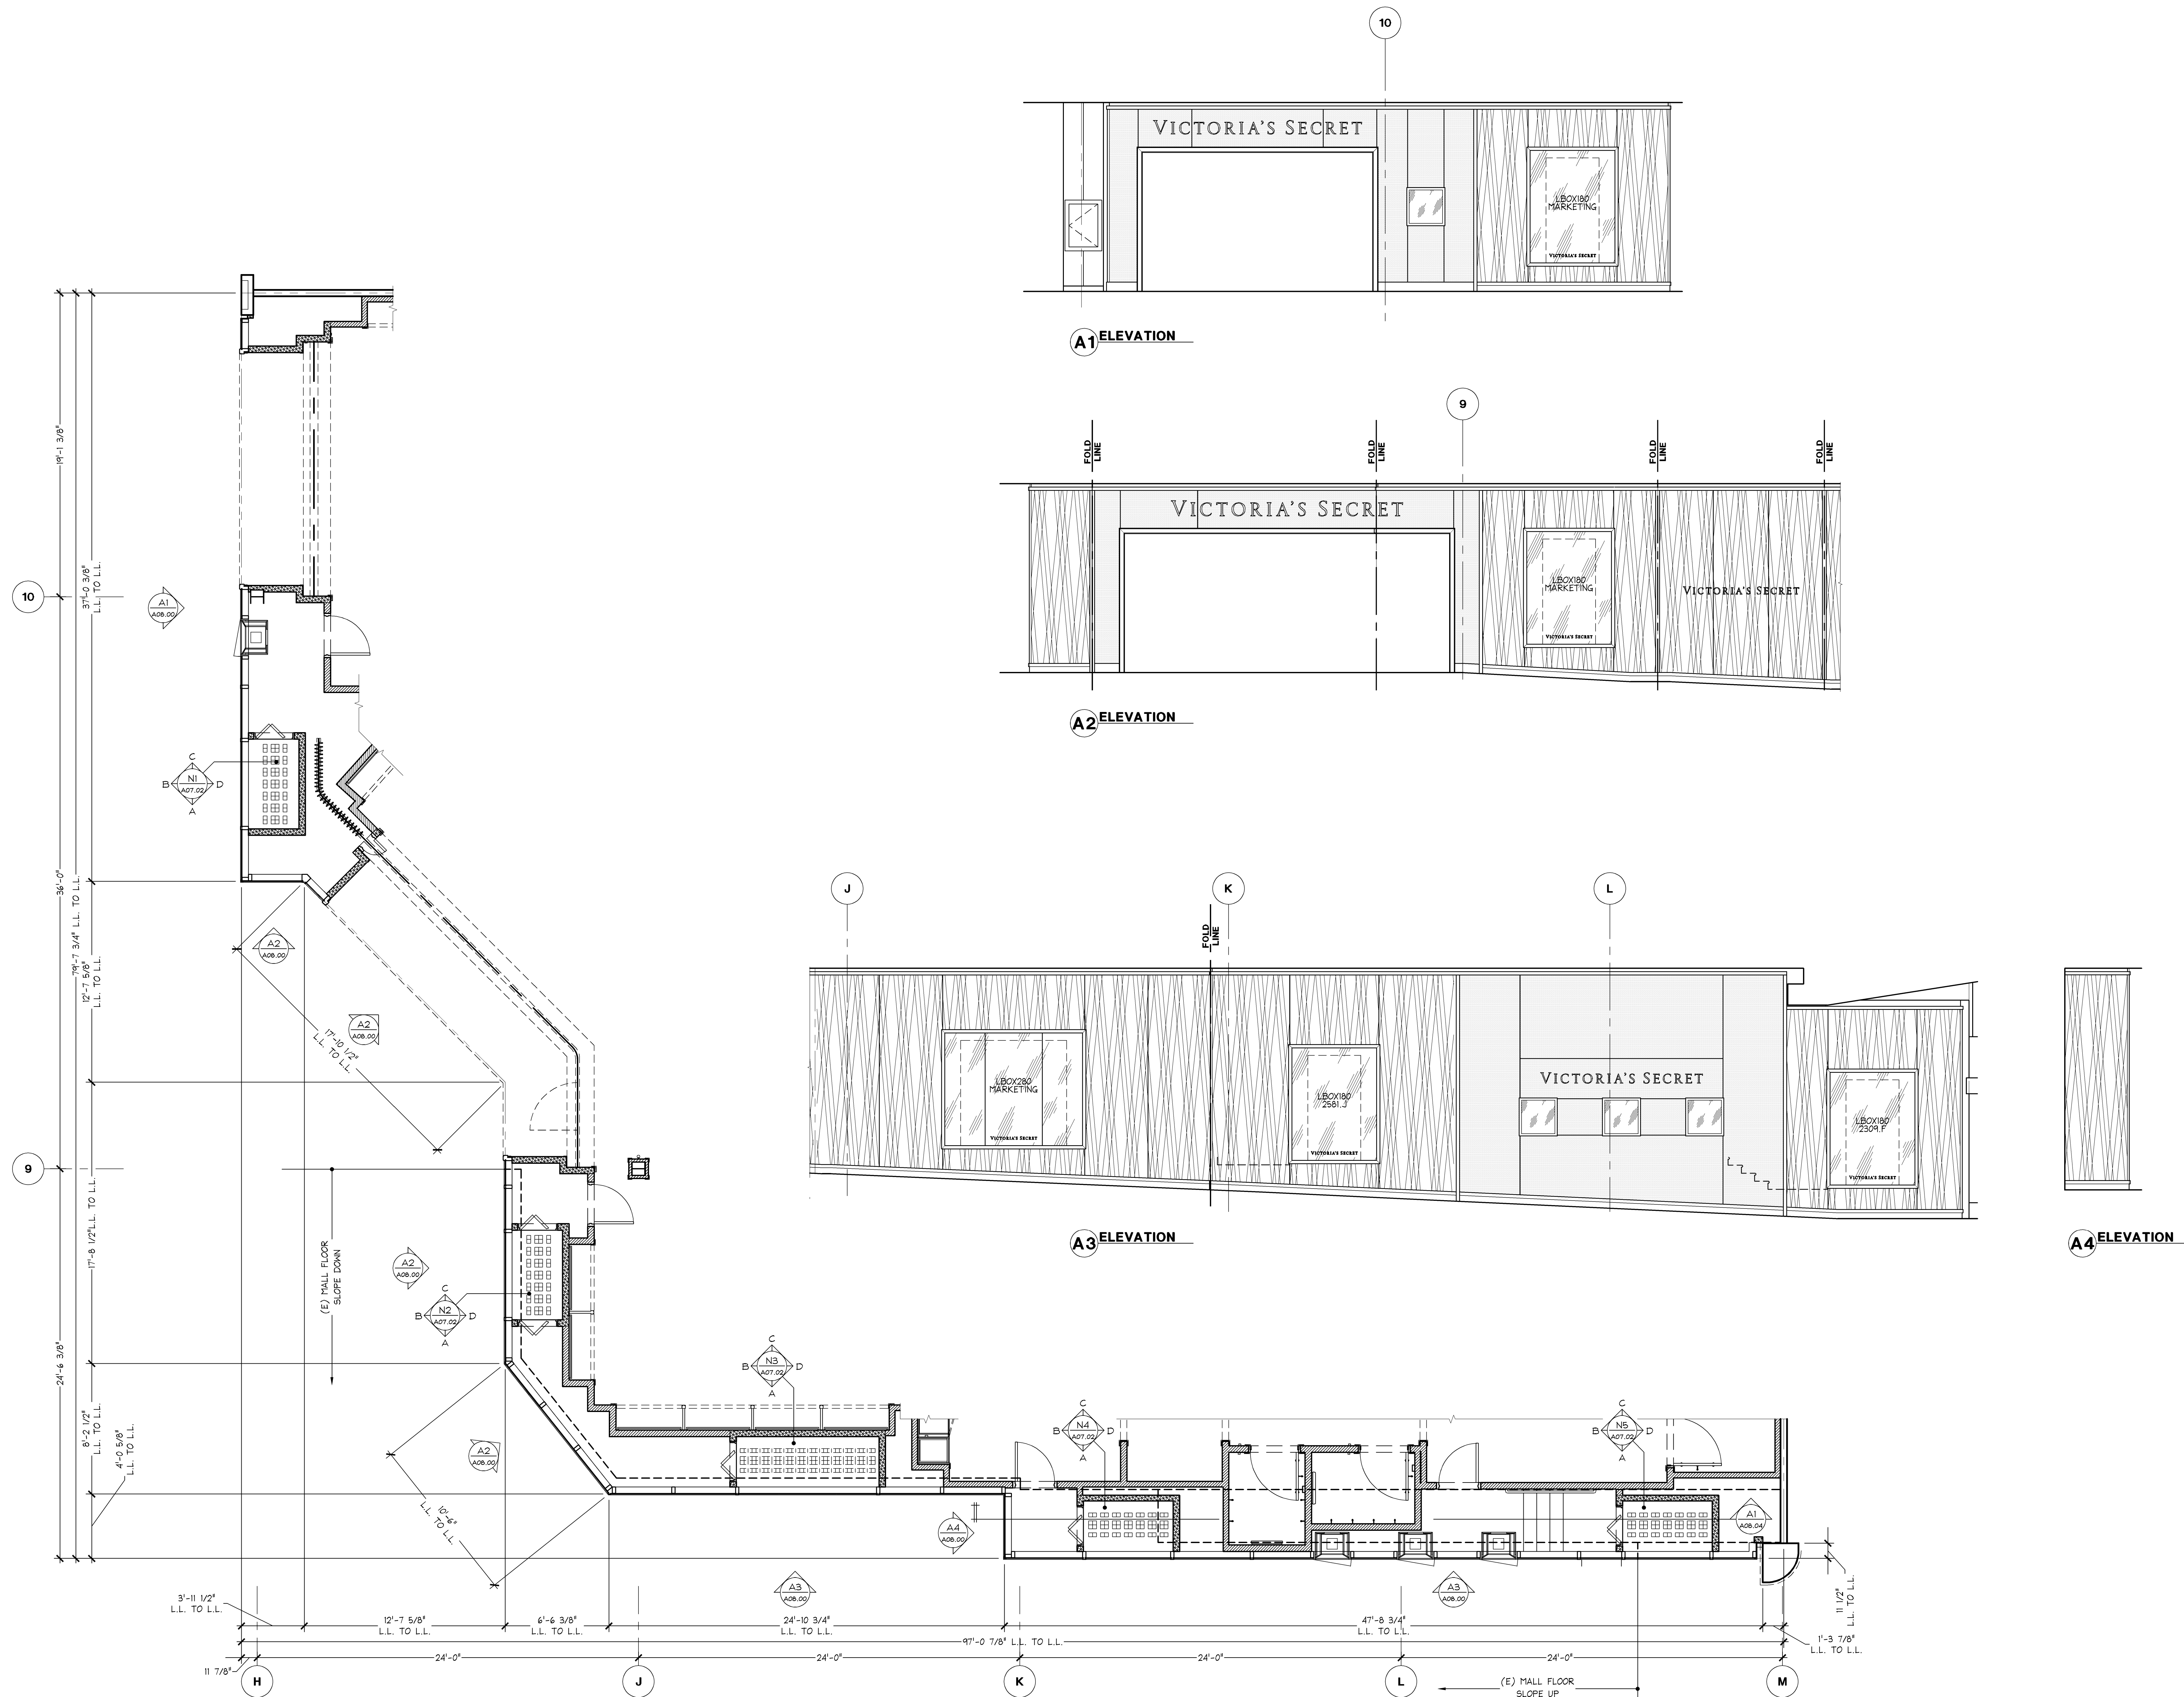

## OVERALL STOREFRONT ELEVATION

**1/4" = 1'-0"**

A