


											<div>NOTE: HANDRAIL SHALL NOT TURN FREELY IN BRACKET.</div>
NOT USED		S	NOT USED		M	STAIR SECTION	1 1/2" = 1'-0"	H	HANDRAIL DETAIL	3" = 1'-0"	D

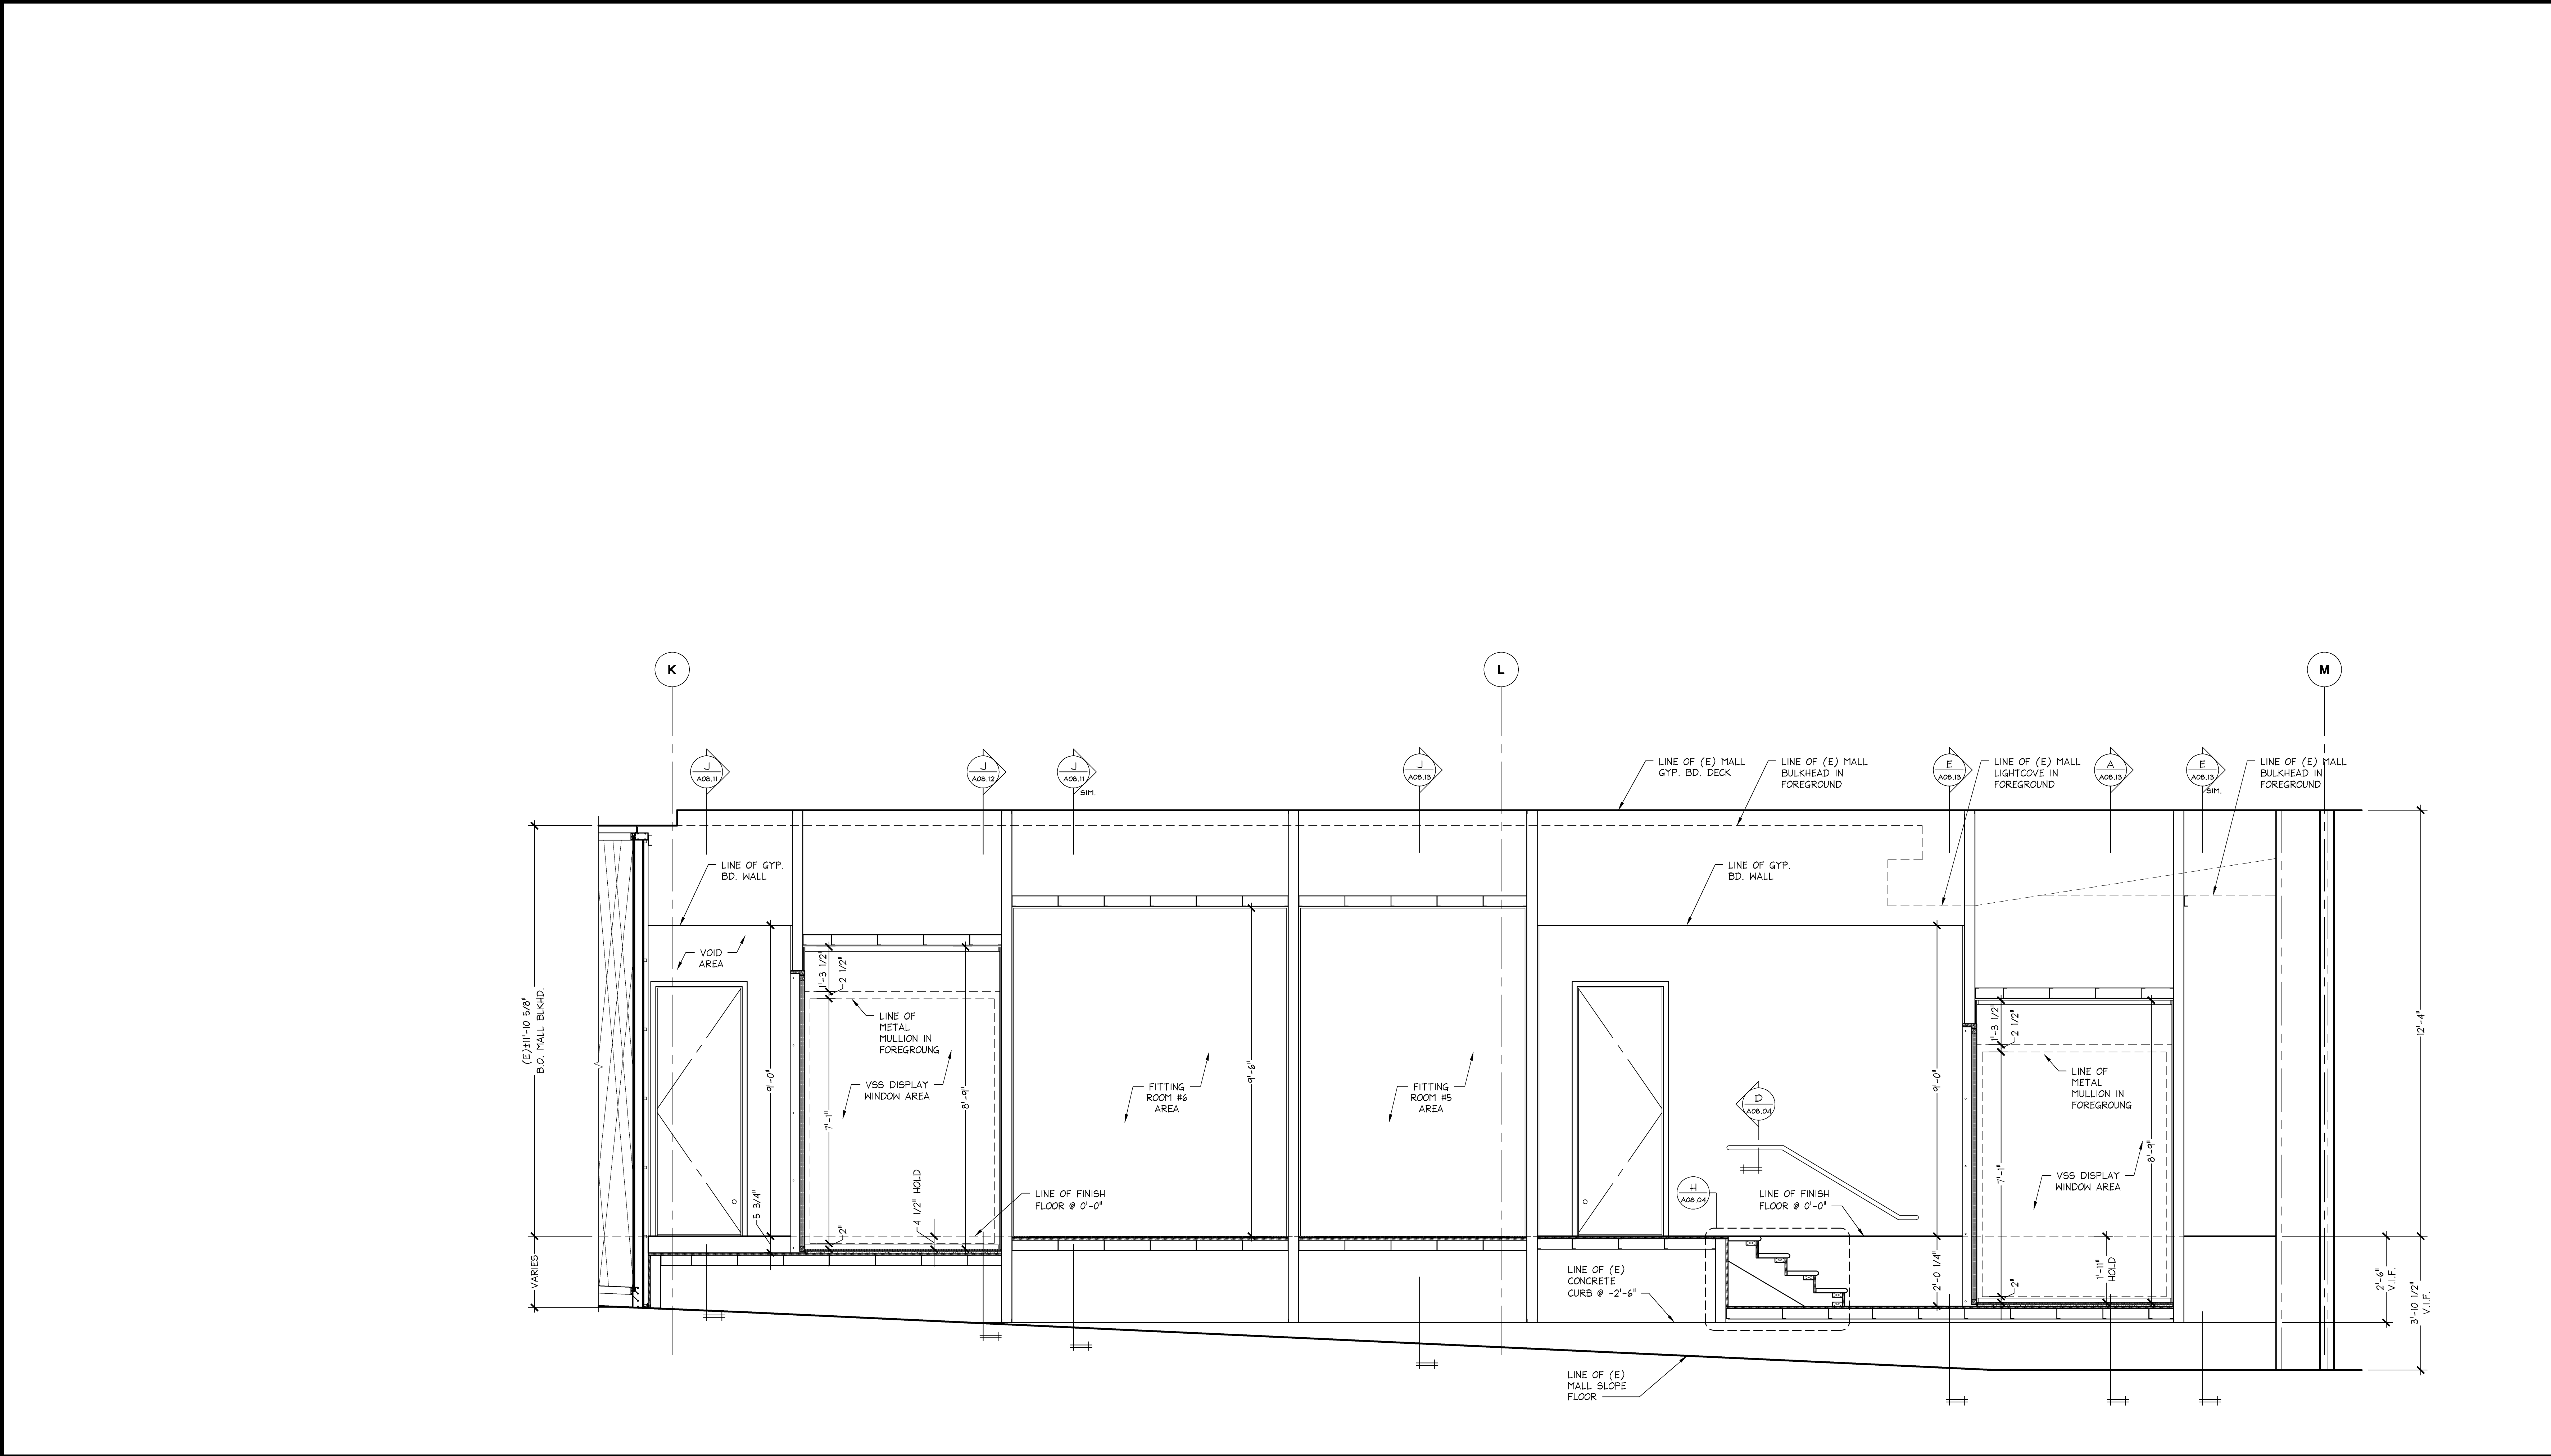

STOREFRONT ELEVATION		1/2" ± 1'-0"	A
----------------------	--	--------------	---

THESE DRAWINGS, IN WHOLE OR IN PART, ARE THE PROPERTY OF LIMITED BRANDS, INC. (LBI). NO PART OF THESE DRAWINGS AND SPECIFICATIONS ARE TO BE REPRODUCED, COPIED, OR TRANSMITTED IN ANY FORM OR BY ANY MEANS, ELECTRONIC OR MECHANICAL, INCLUDING PHOTOCOPYING, RECORDING, OR BY ANY INFORMATION STORAGE AND RETRIEVAL SYSTEM, WITHOUT THE WRITTEN PERMISSION OF LBI. ANY UNAUTHORIZED USE OF THESE DRAWINGS AND SPECIFICATIONS SHALL BE AT THE USER'S SOLE RISK. LBI ASSUMES NO LIABILITY FOR ANY ERRORS OR OMISSIONS IN THESE DRAWINGS AND SPECIFICATIONS. LBI'S LIABILITY IS LIMITED TO THE DESIGN AND CONSTRUCTION OF THE PROJECT DESCRIBED IN THESE DRAWINGS AND SPECIFICATIONS. LBI'S LIABILITY DOES NOT EXTEND TO ANY OTHER PROJECTS OR TO ANY OTHER PARTIES. THESE DRAWINGS AND SPECIFICATIONS ARE TO BE USED IN CONJUNCTION WITH THE LBI CONTRACT DOCUMENTS. ANY DISCREPANCY BETWEEN THESE DRAWINGS AND SPECIFICATIONS AND THE LBI CONTRACT DOCUMENTS SHALL BE RESOLVED BY THE LBI. THESE DRAWINGS AND SPECIFICATIONS ARE NOT TO BE USED FOR ANY OTHER PURPOSES. ANY UNAUTHORIZED USE OF THESE DRAWINGS AND SPECIFICATIONS SHALL BE AT THE USER'S SOLE RISK. LBI ASSUMES NO LIABILITY FOR ANY ERRORS OR OMISSIONS IN THESE DRAWINGS AND SPECIFICATIONS. LBI'S LIABILITY IS LIMITED TO THE DESIGN AND CONSTRUCTION OF THE PROJECT DESCRIBED IN THESE DRAWINGS AND SPECIFICATIONS. LBI'S LIABILITY DOES NOT EXTEND TO ANY OTHER PROJECTS OR TO ANY OTHER PARTIES.

PROJECT INFORMATION:

010500295

VICTORIA'S SECRET

PARK PLAZA MALL

600 W. MARKHAM STREET

SPACE # 2050

LITTLE ROCK, AR 72205

REVISIONS:

REQUIRED BY:

DATE:

ELITE CONSTRUCTION GROUP

LAKE JACKSON, TX

PHONE: 979-285-0712

NOTE: THESE PRINTS HAVE BEEN

REPRODUCED BY 50 PERCENT SCALE

WILL BE 50 PERCENT OF WHAT IS

NOTED ON PLANS

DATE ISSUED:

05/23/2014

DESIGNED BY:

LC

DRAWN BY:

CAB

CHECKED BY:

JRM

STOREFRONT ELEVATION

DRAWING NUMBER:

A08.04

