


GENERAL NOTES	
1.	G.C. IS RESPONSIBLE FOR PROVIDING SOLID BACKING FOR ALL WALL AND CEILING MOUNTED FIXTURES.
2.	SYMBOL DESIGNATES FINISH. REFER TO FINISH FLOOR PLAN SHEET FOR FINISH SCHEDULE A1.4.
3.	SYMBOL DESIGNATES FIXTURE. REFER TO FURNITURE FIXTURE & EQUIPMENT SHEET FOR FIXTURE RESPONSIBILITY SCHEDULE A1.5.
KEY NOTES	
	ORC1 STANDARDS MOUNTED TO WALL, REFER TO FLOOR CONSTRUCTION PLAN.
	MIRROR PER FIXTURE PLAN (CFCB), REFER TO A5.3 FOR ADDITIONAL INFORMATION.
	ORC1 ILLUMINATED ACCESSORY WALL, G.C. RESPONSIBLE FOR ASSEMBLY AND FINAL ELECTRICAL CONNECTION.
	G.C. TO INSTALL FINISH, REFER TO DETAILS.
	TO BE INSTALLED FROM FINISHED CEILING TO FINISHED FLOOR.
	NO BASE BEHIND SHOE BOX MIRROR, G.C. TO SECURE BASE TO FT. G.C. TO INSTALL SHOE BOX MIRROR WITH DOUBLE-STRIP TAPE TO FLOOR.
	(NOT USED)
	ORC1 1 1/2" X 1 1/2" X 8'-0" H. CLEAR PLASTIC CORNER GUARD, SEE A1.4 FOR SPECIFICATION.
	ORC1 HORIZONTAL RAILS MOUNTED TO WALL.
	BACKWRAP SIGN - SEE DETAIL A/ A5.2.
LEGEND	

1

ELEVATION
INTERIOR
SCALE 1/4" = 1'-0"

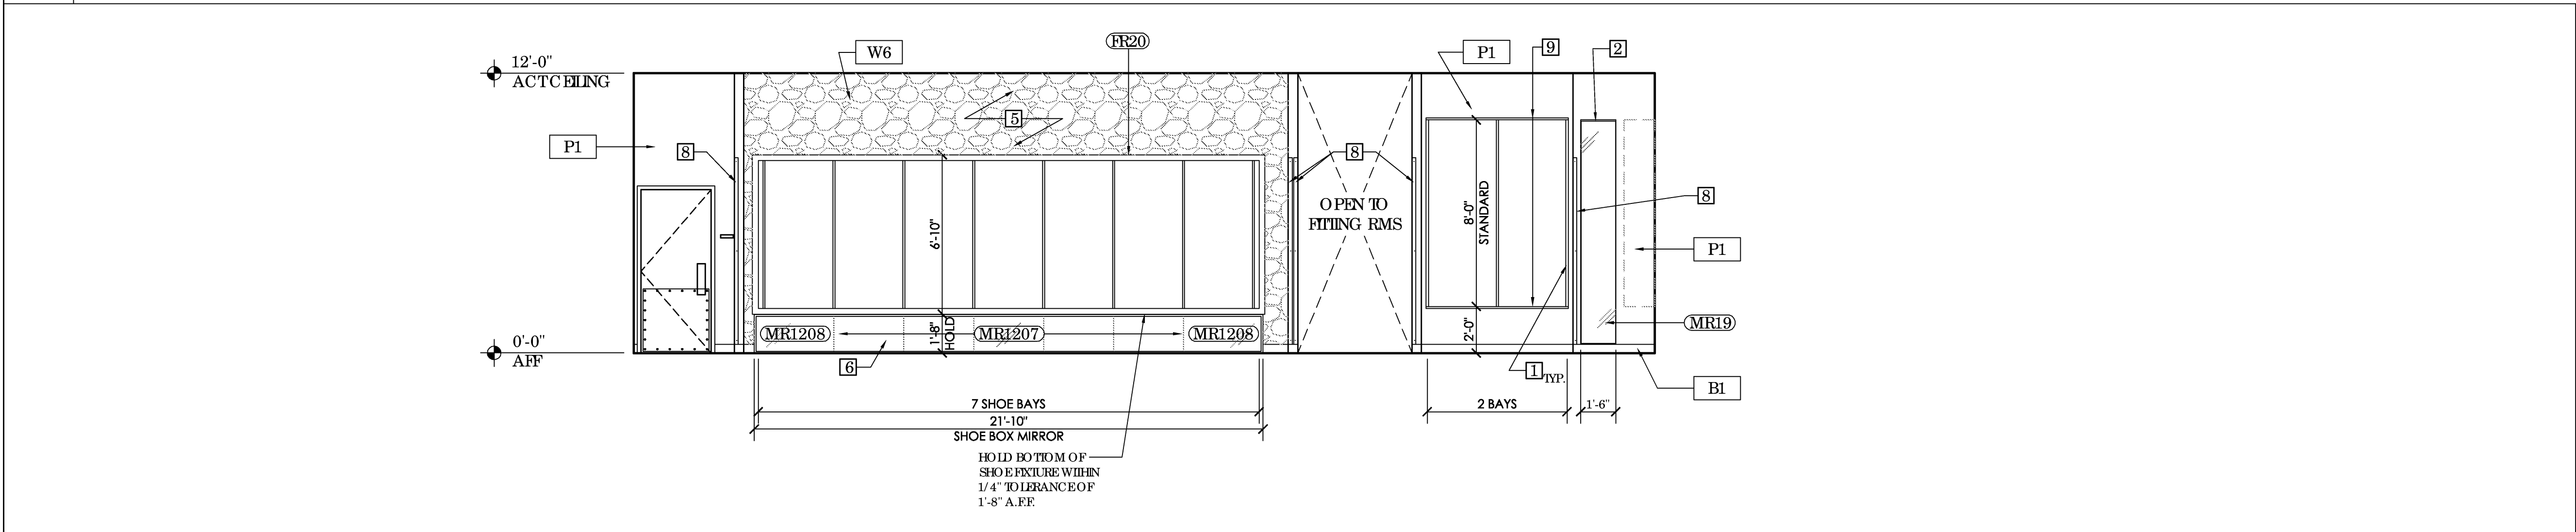


2

ELEVATION
INTERIOR
SCALE 1/4" = 1'-0"


3

NOT USED
SCALE

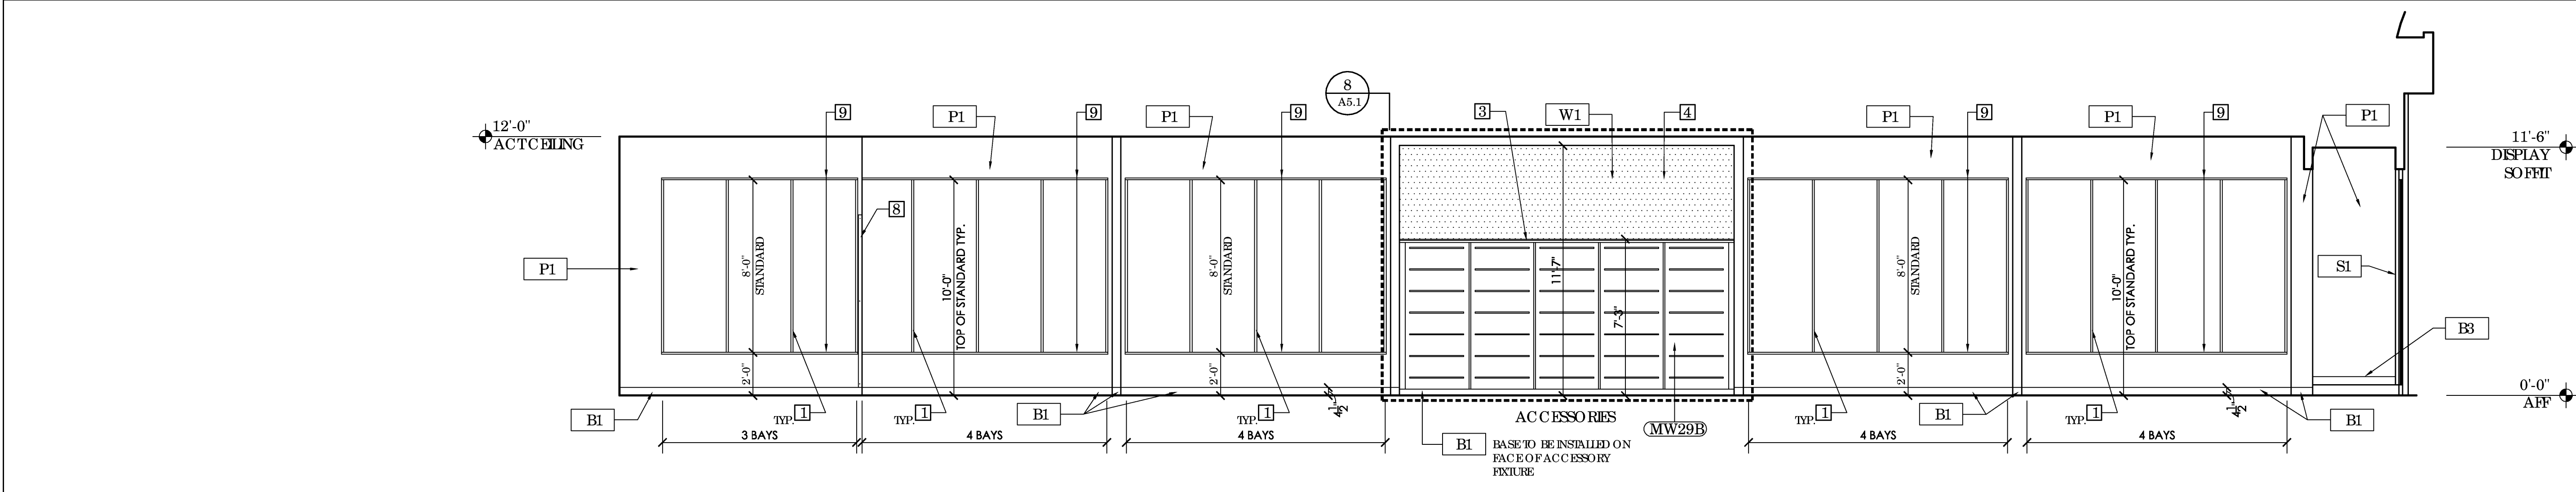


4

ELEVATION
INTERIOR
SCALE 1/4" = 1'-0"

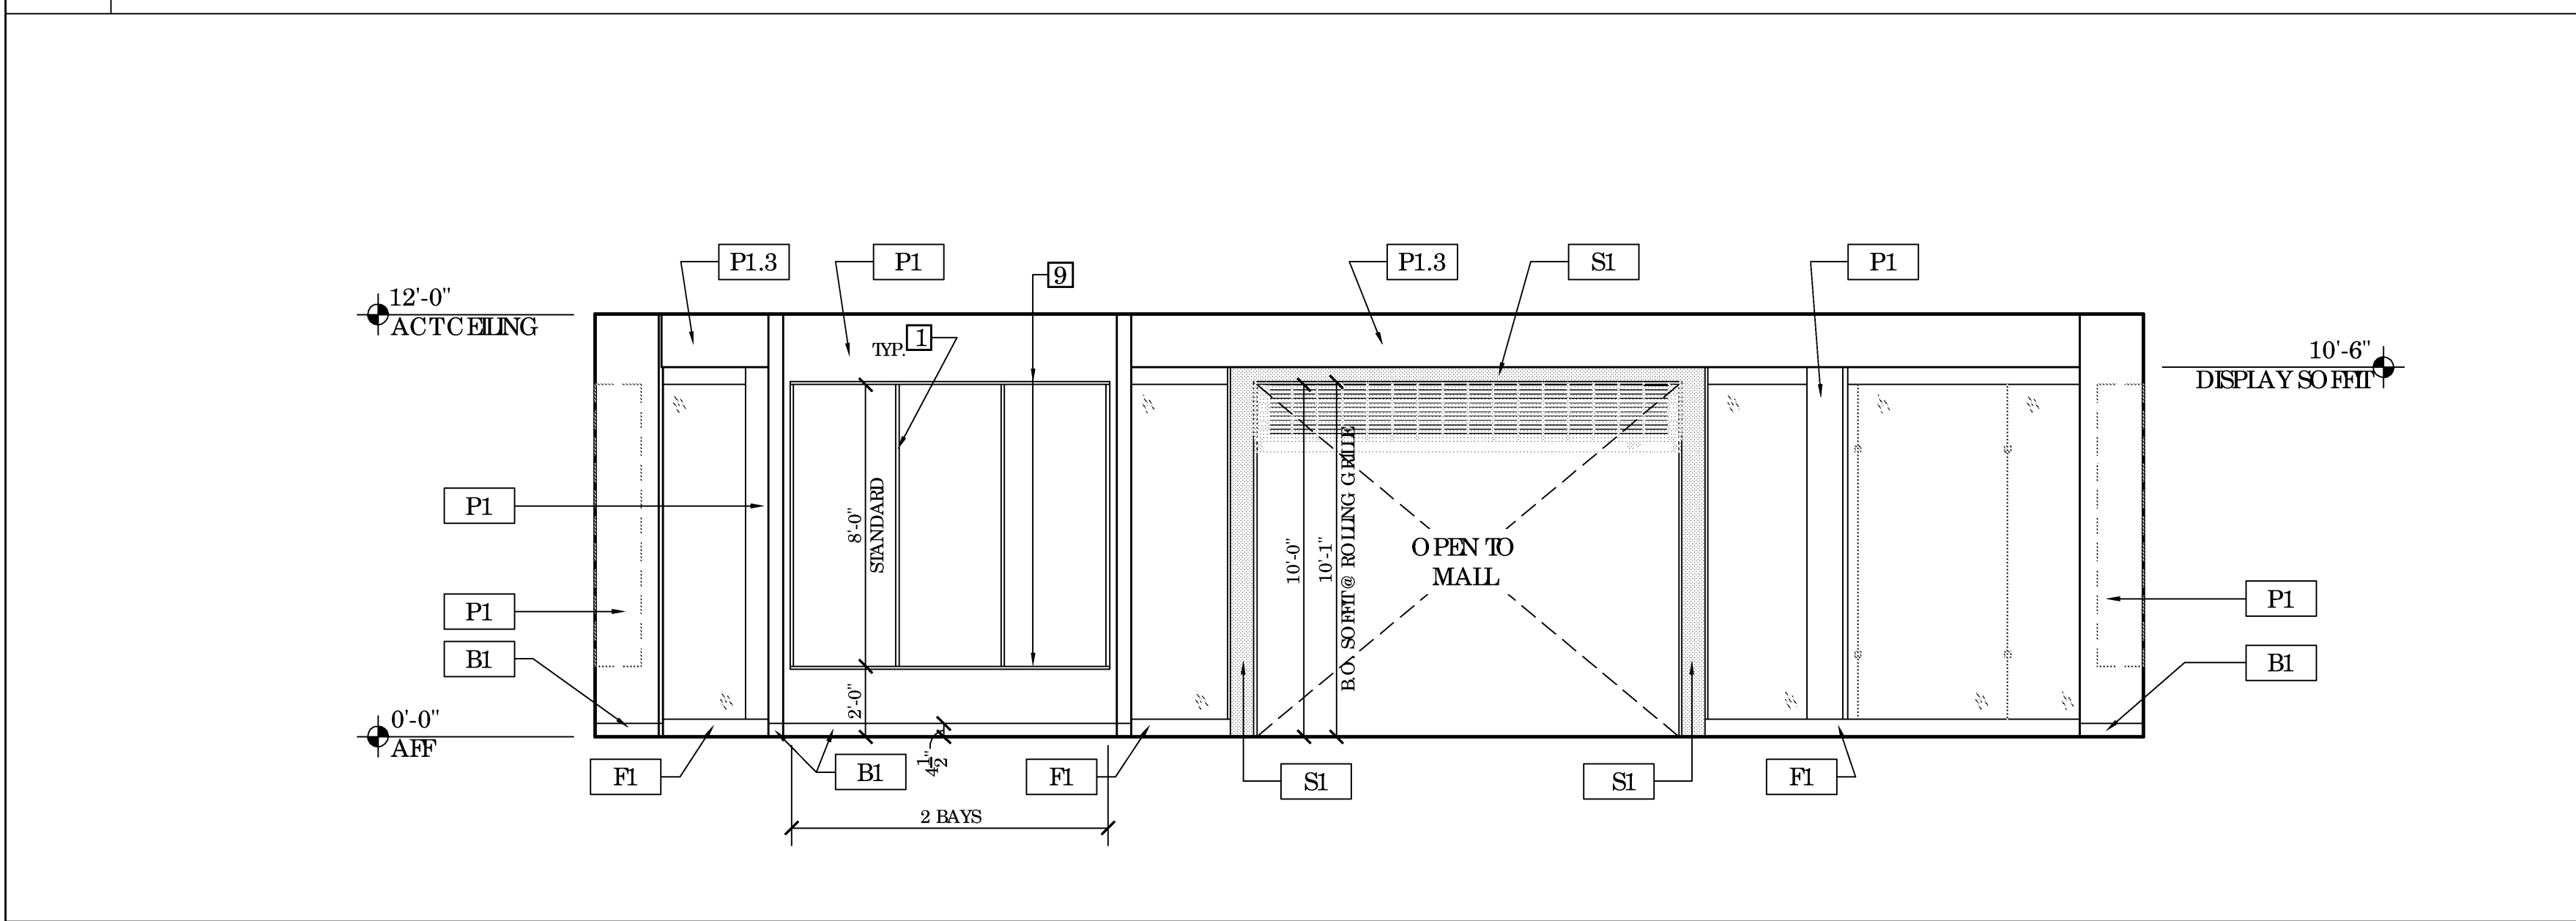


5

ELEVATION
INTERIOR
SCALE 1/4" = 1'-0"

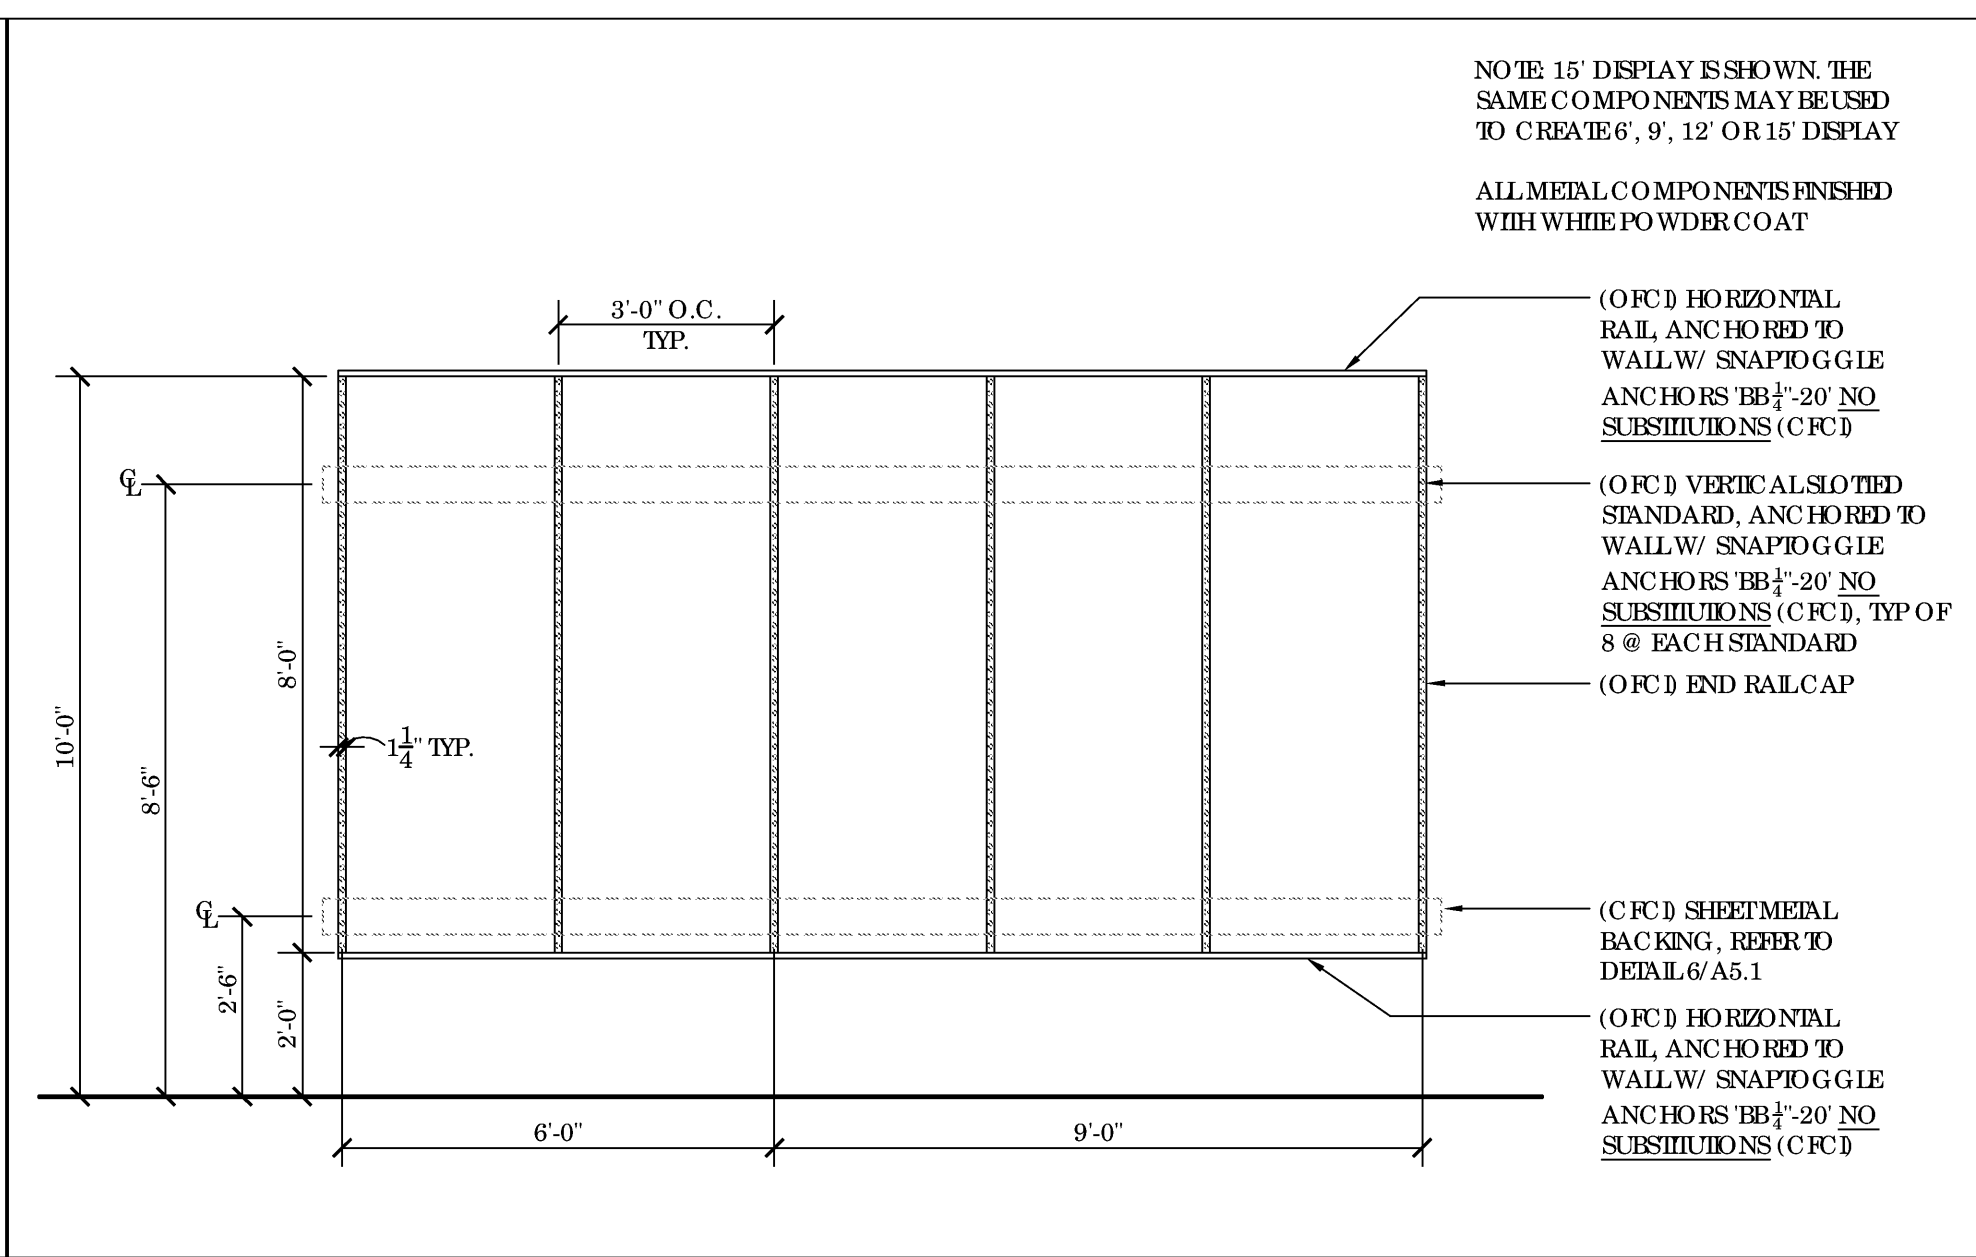

6

ELEVATION
SURFACE MOUNTED STANDARDS (ST1204)
SCALE 3/8" = 1'-0"

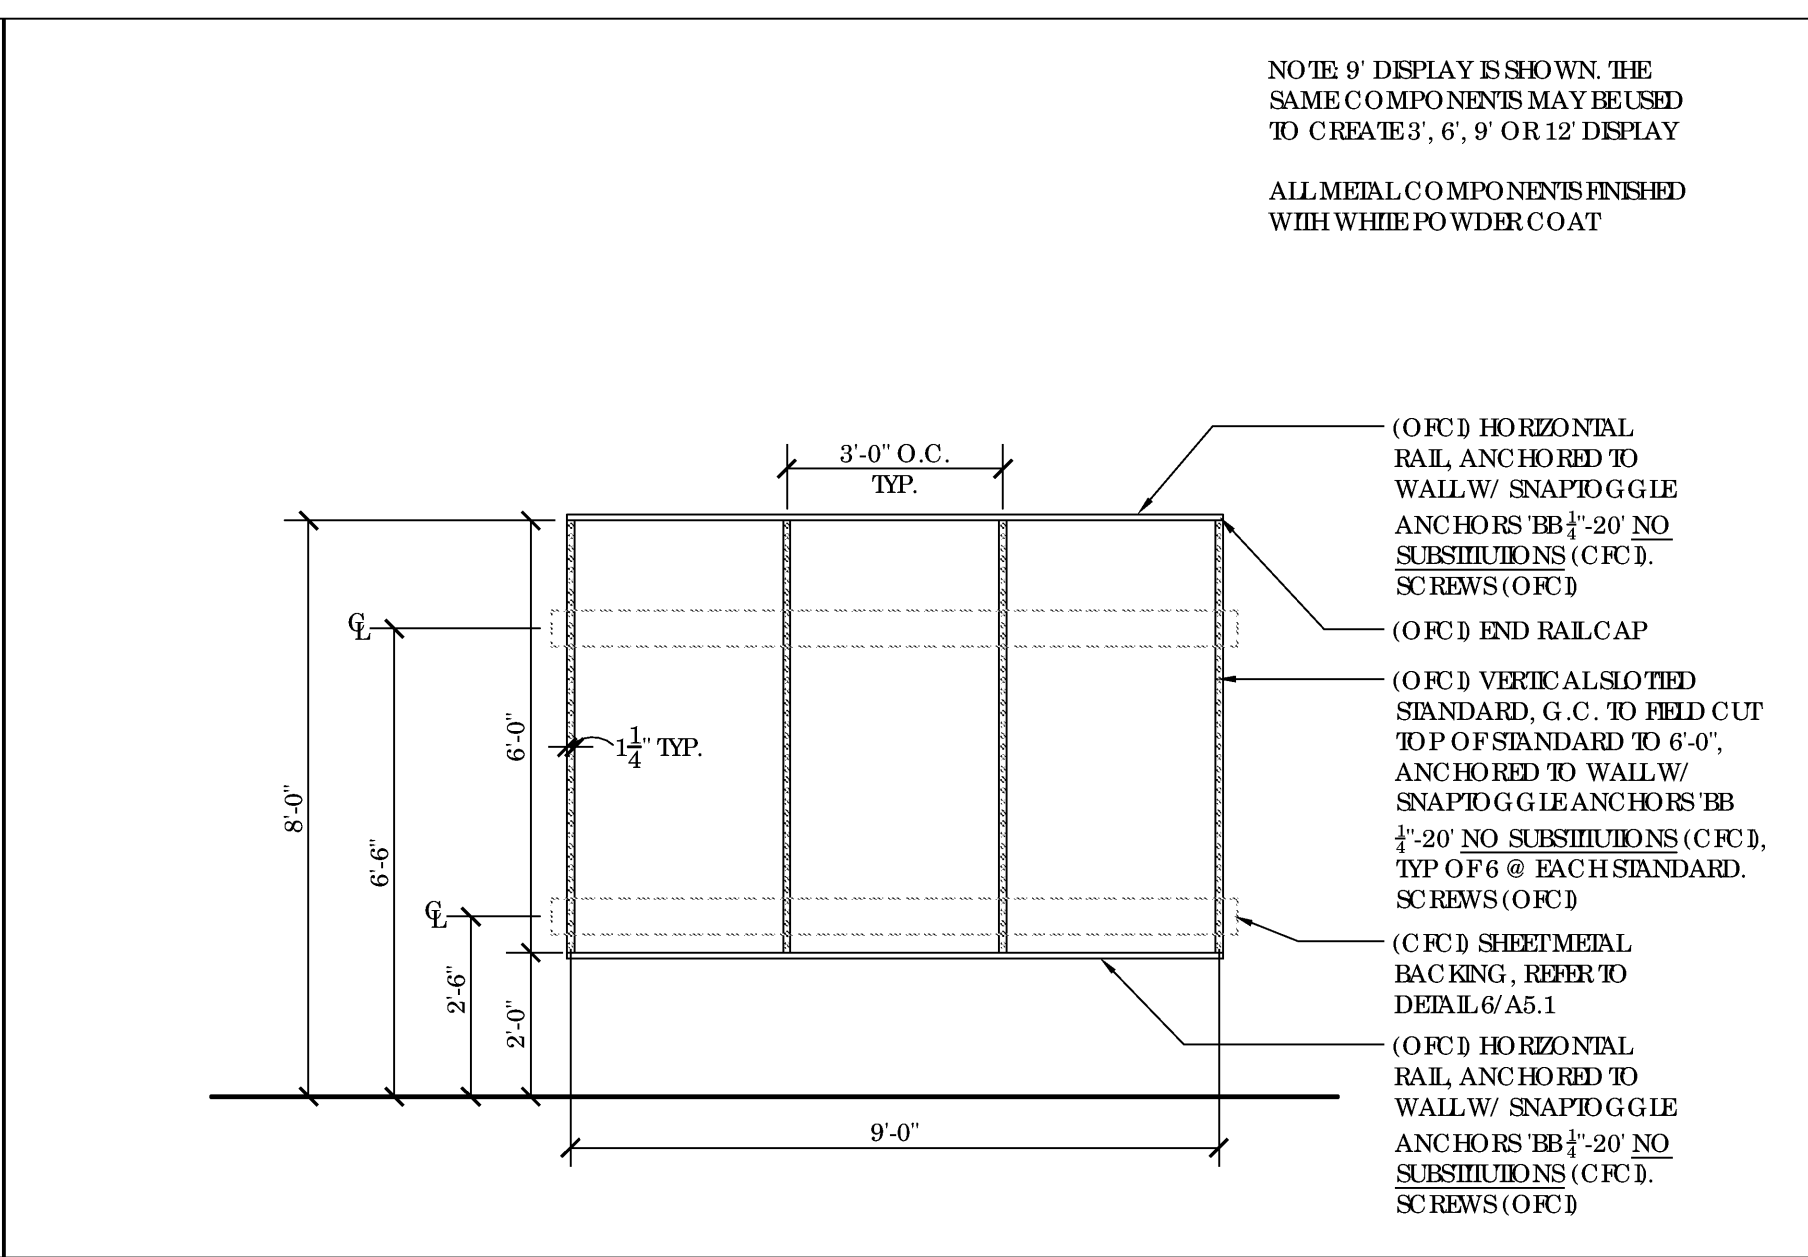

7

ELEVATION @ DISPLAY SIDE OF STORE FRONT
SURFACE MOUNTED STANDARDS (ST1204)
SCALE 3/8" = 1'-0"

FREDERICK J. GOGGIA
ARCHITECT, NOAB, FDI
1850 GRAY ROAD, SUITE 300
ST. LOUIS, MO 63146
PH: (314) 415-2400
FAX: (314) 415-2300
www.fjg.com

UNIVERSITY TOWN CENTER
140 UNIVERSITY TOWN CENTER DRIVE - SUITE #20
SAPASOTA, FL 34243
SPACE # 210 STORE # 786

SALES AREA INTERIOR ELEVATIONS

REV	DATE	DESCRIPTION	NAME
1	07/28/14	ISSUE TO PERMIT	LAT
2	07/29/14	OWNER	
3	10/06/14	ISSUE TO BID	
4		ELITE CONSTRUCTION GROUP	
5		PHONE: 727-283-0712	
6		FACE: 100% COMPLETE	
7		REDUCED BY 10 PERCENT SCALE	
8		WILL BE 100% COMPLETE	
9		WILL BE 100% COMPLETE	
