

1.

ANY DISCREPANCIES BETWEEN THE EXISTING CONDITIONS DOCUMENTS AND THE ACTUAL FIELD CONDITIONS SHALL BE BROUGHT TO THE ATTENTION OF THE LSD&C PROJECT MANAGER BEFORE PROCEEDING WITH ANY WORK.
2.

THE CONTRACTOR SHALL REVIEW ALL DOCUMENTS AND VERIFY ALL DIMENSIONS AND FIELD CONDITIONS AND SHALL CONFIRM THAT WORK IS BUILDABLE AS SHOWN. ANY CONFLICTS OR OMISSIONS, ETC., SHALL BE IMMEDIATELY REPORTED TO THE LSD&C PROJECT MANAGER FOR CLARIFICATION PRIOR TO THE PERFORMANCE OF ANY WORK IN QUESTION.
3.

WHEN CONTRACTOR ACCEPTS DELIVERY OF ALL ITEMS NOTED ON PLANS WHETHER IN CONTRACT OR NOT IN CONTRACT, HE SHALL BE RESPONSIBLE FOR LOSS AND/OR DAMAGE TO THESE ITEMS.
4.

THE CONTRACTOR SHALL MAINTAIN FOR THE ENTIRE DURATION OF THE WORK ALL EXITS, EXIT LIGHTING, FIRE PROTECTION DEVICES AND ALARMS IN CONFORMANCE WITH ALL APPLICABLE CODES AND ORDINANCES.
5.

DURING ALL PHASES OF WORK, DO NOT DISTURB THE DELIVERIES AND FUNCTIONS OF ADJACENT AND NEIGHBORING TENANTS.
6.

"TYP." SHOULD MEAN THAT THE CONDITION IS REPRESENTATIVE FOR SIMILAR CONDITIONS THROUGHOUT. UNLESS OTHERWISE NOTED, DETAILS ARE USUALLY KEYED AND NOTED "TYP." ONLY ONCE WHEN THEY FIRST OCCUR.
7.

DO NOT SCALE DRAWINGS. WRITTEN DIMENSIONS TAKE PRECEDENCE OVER SCALED DIMENSIONS
8.

ARCHITECTURAL DRAWINGS TAKE PRECEDENCE OVER OTHER DRAWINGS FOR LAYOUT DIMENSIONS AND NUMBER OF ITEMS PROVIDED. UPON DISCOVERY OF DISCREPANCIES BETWEEN ARCHITECTURAL DRAWINGS AND ENGINEERING DRAWINGS, THE GENERAL CONTRACTOR SHALL NOTIFY THE LSD&C PROJECT MANAGER IMMEDIATELY.
9.

DIMENSIONS SHOWN ON PLANS ARE TO FACE OF GYPSUM BOARD, CONCRETE COLUMNS OR GRID LINES AND FACE OF EXTERIOR MASONRY UNLESS OTHERWISE NOTED OR DETAILED.
10.

CONTRACTOR SHALL, IN THE WORK OF ALL TRADES, PERFORM ANY AND ALL CUTTING, PATCHING RESTORING, REPAIRING AND THE LIKE NECESSARY TO COMPLETE THE WORK AND RESTORE ANY DAMAGED SURFACES RESULTING FROM THE WORK TO THEIR ORIGINAL CONDITION. ALL ROOF PATCHING SHALL RETURN AREA TO "LIKE NEW" CONDITION. PRIOR TO BIDDING, G.C. TO VERIFY ANY ROOF WARRANTIES WITH LANDLORD AND INCLUDE IN CONTRACT.
11.

EACH CONTRACTOR SHALL LEAVE THE SITE IN A NEAT, CLEAN AND ORDERLY CONDITION UPON THE COMPLETION OF HIS WORK ON A DAILY BASIS. ALL WASTE, RUBBISH AND EXCESS MATERIALS SHALL BE REMOVED FROM THE SITE PROMPTLY. THE GENERAL CONTRACTOR SHALL BE RESPONSIBLE FOR REMOVAL AND DISPOSAL OF ALL TRASH, INCLUDING OWNER-FURNISHED ITEMS AND TRASH GENERATED BY OWNER'S CONTRACTORS FOR THE DURATION OF THE PROJECT.
12.

FIRE SPRINKLER AND SIGNAGE SHOP DRAWINGS TO BE SUBMITTED UNDER SEPARATE COVER.
13.

CONTRACTOR TO PROVIDE A PORTABLE FIRE EXTINGUISHER WITH A RATING OF NOT LESS THAN 2-A OR 2-A/10BC WITHIN 75' TRAVEL DISTANCE TO ALL PORTIONS OF THE BUILDING DURING CONSTRUCTION.
14.

CONTRACTOR TO PROVIDE MINIMUM THREE FIRE EXTINGUISHERS (TWO IN SALES AND ONE IN NON-SALES) OR AS REQUIRED BY FIRE MARSHALL. VERIFY EXACT LOCATIONS WITH LSD&C PROJECT MANAGER PRIOR TO INSTALLATION. G.C. TO MAKE SURE ALL FIRE EXTINGUISHERS ARE CERTIFIED PRIOR TO TURNOVER OF STORE. SEE FIRE PROTECTION SPECIFICATIONS.
15.

GENERAL CONTRACTOR TO PROVIDE DRAFTSTOPPING AND/OR FIREBLOCKING IF REQUIRED BY THE LOCAL JURISDICTION.
16.

A 44" CLEAR AISLE SHALL BE PROVIDED AND MAINTAINED THROUGH ROOMS TO EXIT DOORS.
17.

NO FOOD IS TO BE PREPARED, STORED OR SERVED ON THE PREMISES.
18.

ALL SECURITY DOOR AREAS TO BE PROVIDED WITH A KEY LOCKING DEVICE SO AS TO ENABLE DOOR TO BE LOCKED IN THE OPEN POSITION AND REMAIN UNLOCKED DURING BUSINESS HOURS (WITH THE EXCEPTION OF THE REAR SERVICE DOOR).
19.

ONLY PANIC HARDWARE APPROVED AND LISTED BY THE STATE FIRE MARSHALL SHALL BE INSTALLED.
20.

EXIT DOORS SHALL SKING IN THE DIRECTION OF EXIT TRAVEL WHEN SERVING 50 OR MORE PERSONS.
21.

DOORS OPENING INTO ONE-HOUR FIRE-RESISTIVE CORRIDOR SHALL BE PROTECTED WITH A SMOKE OR DRAFT STOP FIRE ASSEMBLY HAVING A MIN. 20 MINUTE RATING OR AS NOTED IN DOOR SCHEDULE.
22.

EXIT SIGNS SHALL BE ELECTRICALLY ILLUMINATED AND THE TWO LAMPS SHALL BE ENERGIZED FROM SEPARATE CIRCUITS. ILLUMINATION SHALL NORMALLY BE PROVIDED BY THE PREMISES WIRING SYSTEM. IN THE EVENT OF FAILURE OF THIS SYSTEM, ILLUMINATION SHALL BE AUTOMATICALLY PROVIDED FROM AN EMERGENCY BACKUP SYSTEM. EMERGENCY LIGHTING SHALL GIVE A VALUE OF MINIMUM ONE FOOTCANDLE AT FLOOR LEVEL, UNIFORM THROUGHOUT EGRESS PATH.
23.

FIRE DAMPERS SHALL BE PROVIDED BY MECHANICAL SUBCONTRACTOR WHERE DUCTS PENETRATE FIRE-RATED WALLS OR CEILINGS. REFER TO MECHANICAL DRAWINGS.
24.

EVERY EXIT DOOR SHALL BE OPERABLE FROM THE INSIDE WITHOUT THE USE OF A KEY, TOOL, SPECIAL KNOWLEDGE, OR EFFORT.
25.

BATHROOM IS NOT TO FACILITATE MORE THAN (4) EMPLOYEES.

| | | |
|---------------|-------------------|---|
| GENERAL NOTES | N.T.S. | R |
| | 42N-A000-R00-NOTE | |

1.

THE GENERAL CONTRACTOR SHALL ARRANGE FOR ALL INSPECTIONS AND FURNISH THE STORE MANAGER WITH THE CERTIFICATE OF OCCUPANCY. CONTRACTOR TO ALSO PROVIDE A LIST OF NAMES, ADDRESSES, AND TELEPHONE NUMBERS FOR ALL SUBCONTRACTORS, INCLUDING ALL OWNER PROVIDED SUBCONTRACTORS. A LETTER OF COMPLIANCE WITH THE AMERICANS WITH DISABILITIES ACT OR CANADIAN BARRIER FREE STANDARDS SHALL ALSO BE PROVIDED. ALL ITEMS TO BE PERMANENTLY MOUNTED IN SEPARATE 6 1/2" x 11" PICTURE FRAMES (3 TOTAL) IN MANAGER'S AREA AT FACE HEIGHT, AND ONE COPY PROVIDED TO OWNER'S PROJECT MANAGER. INCLUDE THIS INFORMATION IN THE PROJECT CLOSEOUT PACKAGE.
2.

PUNCHLIST ITEMS ARE TO BE COMPLETED WITHIN 7 DAYS OF ISSUANCE AND PRIOR TO THE CONSTRUCTION COMPLETION DATE.
3.

PRIOR TO STORE OPENING, THE G.C. IS RESPONSIBLE TO ARRANGE FOR A CERTIFIED INDEPENDENT BALANCING CONTRACTOR TO BALANCE H.V.A.C. SYSTEM. REFERENCE AIR BALANCE COVER FORM AND PROCEDURES LISTED ON MECHANICAL DRAWINGS. CONTRACTOR SHALL PROVIDE THE LANDLORD AND THE OWNER'S PROJECT MANAGER WITH A COPY OF THE BALANCE REPORT.
4.

IF REQUIRED BY LANDLORD, THE G.C. SHALL SECURE THE NECESSARY APPROVAL OF STORE'S SPRINKLER SYSTEM FROM LANDLORD'S FIRE INSURANCE CARRIER.
5.

G.C. SHALL TURN OVER (3) SETS OF KEYS TO STORE MANAGER CLEARLY MARKING EACH KEY FOR IDENTIFICATION.
6.

G.C. SHALL PROVIDE A PROFESSIONAL CLEANING SERVICE FOR THE STORE AT THE TIME OF COMPLETION. STORE SHALL BE CLEANED AGAIN AFTER MERCHANDISING OF THE STORE, AS REQUIRED TO RETURN TO A "DUST-FREE" CONDITION PRIOR TO OPENING.
7.

G.C. SHALL EXPLAIN OPERATION OF ALL MECHANICAL SYSTEMS TO STORE MANAGER.
8.

G.C. SHALL ASSEMBLE AND INSTALL REMAINING OWNER SUPPLIED FIXTURES & HARDWARE ARRIVING ON MERCHANDISE TRUCK.
9.

G.C. IS RESPONSIBLE TO PROVIDE (1) 30 YARD TRASH CONTAINER FOR ALL INITIAL MERCHANDISE PACKING PRIOR TO STORE OPENING.
10.

ONE (1) AS-BUILT SET OF DRAWINGS SHALL REMAIN ON SITE IN PLAN TUBE HOLDER.
11.

G.C. IS RESPONSIBLE TO INSTALL CABINET SHELVES - REFER TO CABINET SECTIONS FOR SPACING.
12.

IF BARRICADE IS REMOVED PRIOR TO STORE OPENING, G.C. TO INSTALL KRAFT PAPER ON INSIDE OF STOREFRONT WINDOWS AND BLACK PLASTIC ON GRILLE TO BLOCK CUSTOMER VIEWS INTO THE STORE.

| | | |
|-----------------------|-------------------|---|
| TURNOVER REQUIREMENTS | N.T.S. | P |
| | 42N-A000-P00-NOTE | |

PROJECT SCOPE:

THIS PROJECT IS THE BUILD OUT/PARTIAL REMODEL OF THE EXISTING BATH & BODY WORKS STORE FOR A NEW BATH & BODY WORKS/ WHITE BARN CANDLE CO. STORE. WORK IS TO INCLUDE, BUT NOT BE LIMITED TO, THE PARTIAL REMODEL OF EXISTING FLOORING, WALL CONSTRUCTION, LIGHTING AND CEILINGS.

NOTE:


USAGE HISTORY: E121 - BATH & BODY WORKS

PROPOSED USE: BATH & BODY WORKS/WHITE BARN CANDLE CO. SPACE NUMBER(S): E121 IS TO BE USED EXCLUSIVELY FOR RETAIL SALES


| | | |
|---------------|-------------------|---|
| SCOPE OF WORK | N.T.S. | N |
| | 42N-A000-N00-NOTE | |

| | | |
|-------------------------------------|-------------------------------------|-----------------------|
| YES | NO | |
| <input type="checkbox"/> | <input checked="" type="checkbox"/> | BURGLAR ALARM |
| <input type="checkbox"/> | <input checked="" type="checkbox"/> | CCTV (ANALOG SYSTEM) |
| <input checked="" type="checkbox"/> | <input type="checkbox"/> | CCTV (DIGITAL SYSTEM) |


| | | |
|-----------------------|-------------------|---|
| SECURITY REQUIREMENTS | N.T.S. | M |
| | 42N-A000-M00-NOTE | |

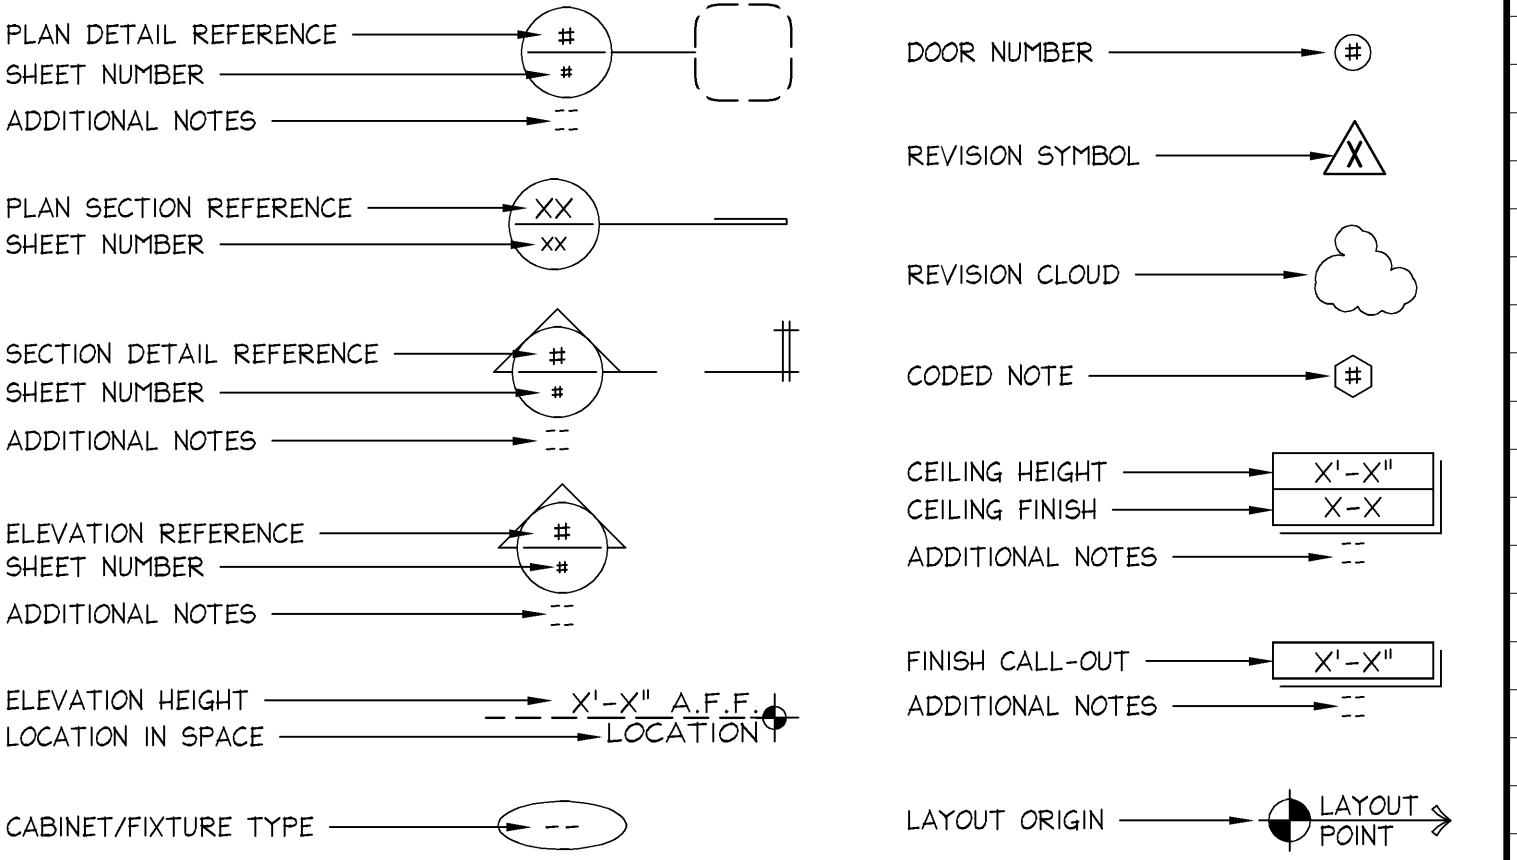

| | | |
|---------------|-------------------|---|
| SYMBOL LEGEND | N.T.S. | L |
| | 42N-A000-L00-NOTE | |

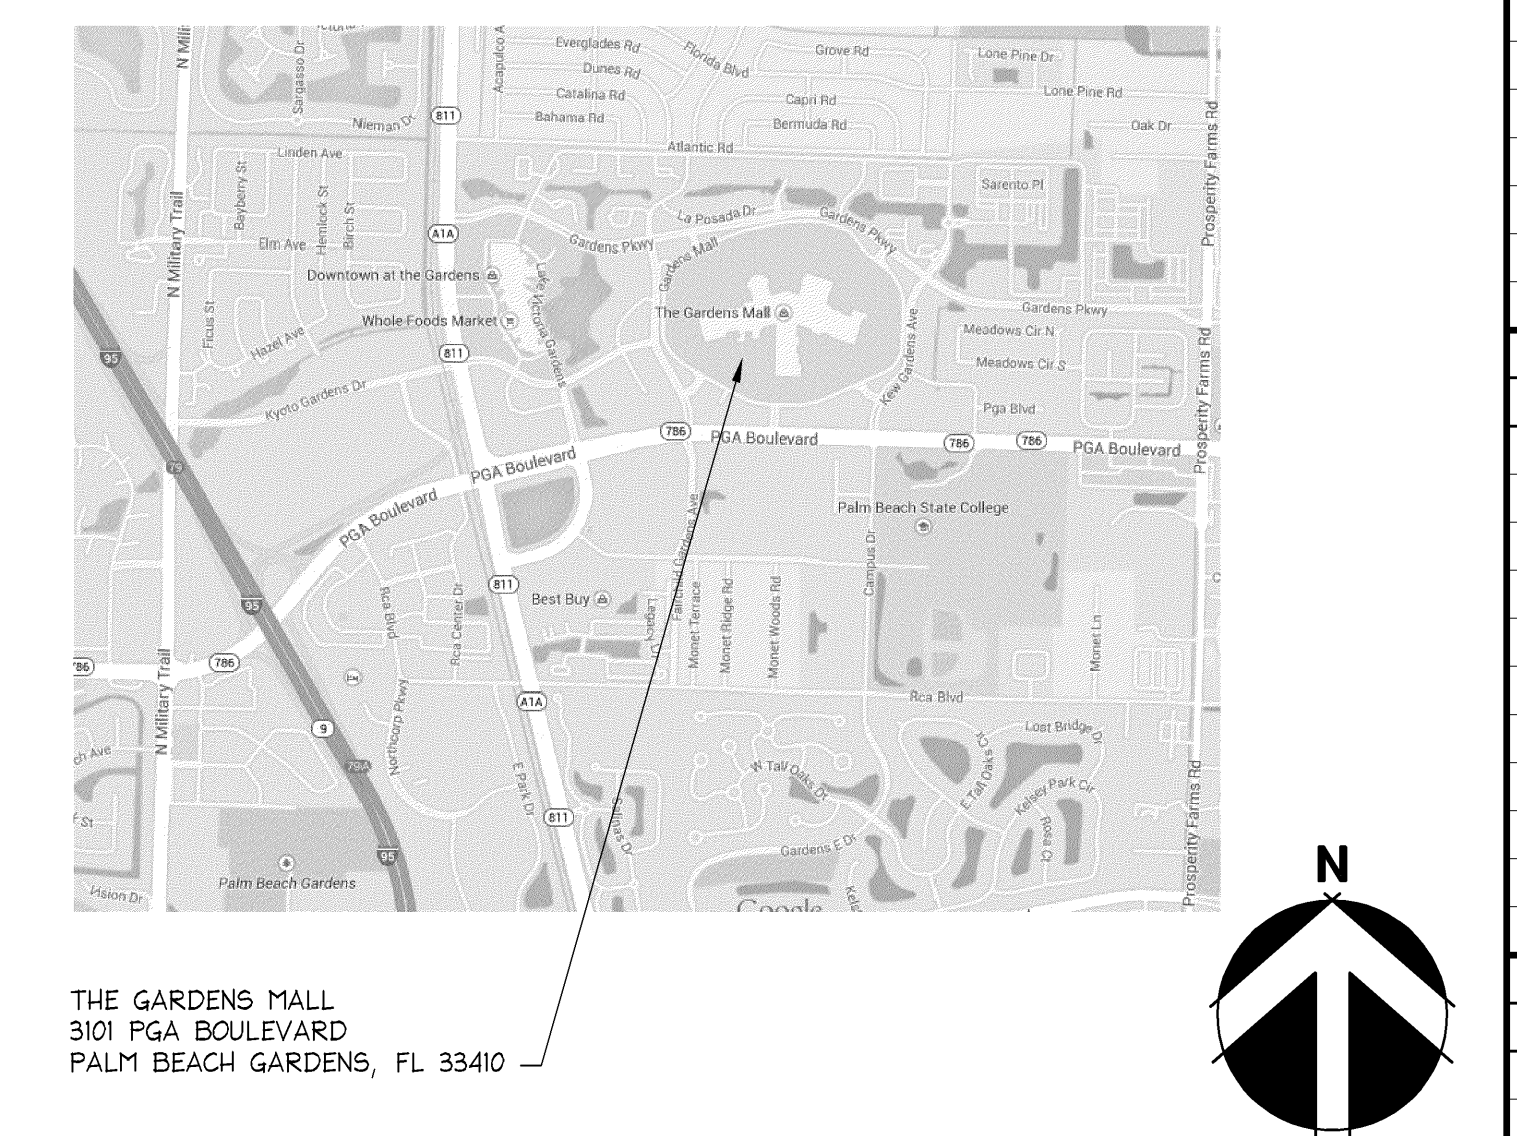

| | | |
|--------------|-------------------|---|
| VICINITY MAP | N.T.S. | K |
| | 42N-A000-K00-NOTE | |

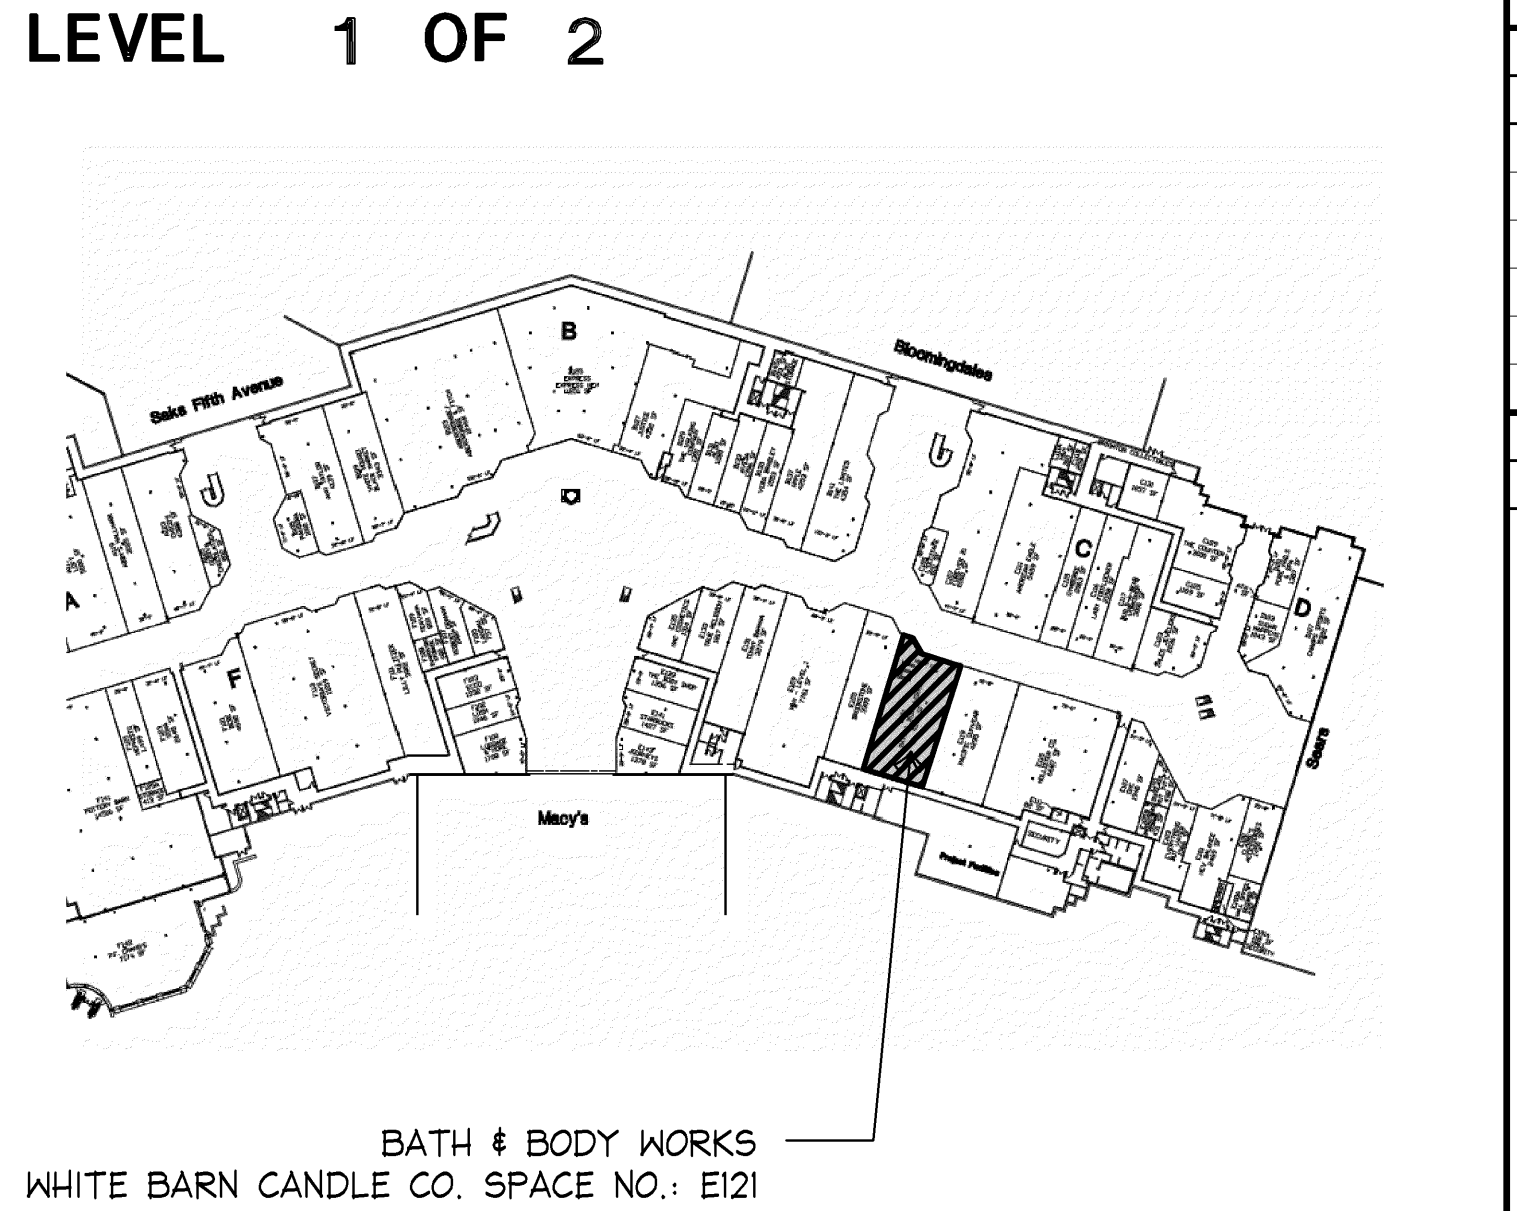

| | | |
|----------|-------------------|---|
| KEY PLAN | N.T.S. | J |
| | 42N-A000-J00-NOTE | |

| | | REVISIONS | | | | | |
|---------------|---|-----------|---|---|---|---|---|
| SHEET | SHEET TITLE | 1 | 2 | 3 | 4 | 5 | 6 |
| ARCHITECTURAL | | | | | | | |
| A00.0 | COVER SHEET | ● | ● | | | | |
| A00.0A | LIFE SAFETY PLAN | ● | | | | | |
| A00.1 | RESPONSIBILITY SCHEDULE | ● | | | | | |
| A00.2 | DOOR & FINISH SCHEDULES | ● | | | | | |
| A01.1 | DEMOLITION PLAN | ● | | | | | |
| A01.2 | BARRICADE PLAN AND ELEVATION | ● | | | | | |
| A02.1 | CONSTRUCTION PLAN | ● | | | | | |
| A02.2 | CONSTRUCTION PLAN NOTES | ● | | | | | |
| A04.1 | REFLECTED CEILING PLAN | ● | | | | | |
| A04.2 | REFLECTED CEILING PLAN NOTES & DETAILS | ● | | | | | |
| A05.1 | FLOOR & WALL FINISH PLAN | ● | | | | | |
| A06.1 | PRESENTATION PLAN | ● | | | | | |
| A07.1 | INTERIOR ELEVATIONS | ● | | | | | |
| A07.2 | INTERIOR ELEVATIONS | ● | | | | | |
| A08.1 | STOREFRONT PLAN & ELEVATION | ● | | | | | |
| A08.2 | STOREFRONT PLAN & ELEVATION | ● | | | | | |
| A08.3 | STOREFRONT SECTIONS | ● | | | | | |
| A08.4 | STOREFRONT SECTION & PANEL LAYOUT | ● | | | | | |
| A08.6 | STOREFRONT DETAILS | ● | | | | | |
| A10.1 | BATH & BODY WORKS PERIMETER CABINETRY DETAILS | | | | | | |
| A10.2 | BATH & BODY WORKS PERIMETER CABINETRY DETAILS | | | | | | |
| A10.3 | BATH & BODY WORKS PERIMETER CABINETRY DETAILS | | | | | | |
| A10.4 | BATH & BODY WORKS DEMONSTRATION SINK DETAILS | | | | | | |
| A10.5 | BATH & BODY WORKS PASS-THRU PORTAL DETAILS | | | | | | |
| A10.6 | BATH & BODY WORKS PASS-THRU CABINETRY DETAILS | | | | | | |
| A10.7 | WHITE BARN CABINETRY DETAILS | ● | | | | | |
| A10.8 | WHITE BARN PASS-THRU PORTAL DETAILS | ● | | | | | |
| A11.1 | BBW CASHWRAP & BACKWRAP DETAILS | | | | | | |
| A11.2 | BATH & BODY WORKS CASHWRAP DETAILS | ● | | | | | |
| A11.3 | WBC CASHWRAP & BACKWRAP DETAILS | ● | | | | | |
| A11.4 | WBC CASHWRAP & BACKWRAP DETAILS | ● | | | | | |
| A12.1 | PARTITION DETAILS | | | | | | |
| A12.2 | FLOOR, BASE & TRIM DETAILS | ● | | | | | |
| A12.3 | CEILING & LIGHTING DETAILS | | | | | | |
| A13.1 | TOILET ROOM DETAILS | | | | | | |
| A14.1 | STOCKROOM SHELVING DETAILS | | | | | | |
| A14.2 | STOCKROOM DETAILS | | | | | | |
| A15.1 | SPECIFICATIONS | | | | | | |
| A15.2 | SPECIFICATIONS | | | | | | |
| A15.3 | SPECIFICATIONS | | | | | | |
| A15.4 | SPECIFICATIONS | | | | | | |

| | |
|---|---|
| ABV ABOVE | MAX MAXIMUM |
| ACT AC/OPTICAL CEILING TILE | MDF MEDIUM DENSITY FIBERBOARD |
| A.F.F. ABOVE FINISH FLOOR | MECH MECHANICAL |
| AFR ACCESSIBLE FITTING ROOM | MOD MANUFACTURER |
| ALUM ALUMINUM | MISC MISCELLANEOUS |
| A.M.I. AMERICAN WOOD INSTITUTE | MIN MINIMUM |
| ASTM AMERICAN SOCIETY FOR TESTING AND MATERIALS | MNT MOUNTED |
| | MTD METAL |
| BBW BATH AND BODY WORKS | N.I.C. NOT IN CONTRACT |
| BD BOARD | N.F. NEUTRAL PIER |
| BKGS BLOCKING | (N) NEW |
| B.O. BOTTOM OF | N.T.S. NOT TO SCALE |
| BN BACKWRAP | |
| CL / CL CENTERLINE | O.C. ON CENTER |
| CLG CEILING | O.D. OUTSIDE DIMENSION |
| C.M. CONSTRUCTION MANAGER | OPNG OPENING |
| COL COLUMN | OPP. OPPOSITE |
| CONC CONCRETE | PLATE PLATE |
| CONSTR CONSTRUCTION | PLEX PLEXIGLAS |
| CONT CONTINUOUS | PLYMD PLYWOOD |
| C.T.F. CUT TO FIT | PREFIN PREFINISHED |
| CN CASHWRAP | PRFM PROJECT MANAGER |
| C/C CENTER TO CENTER | QTY QUANTITY |
| DIAG DIAGONAL | (R) RELOCATED |
| DIAM DIAMETER | RAD RADIUS |
| EA EACH | REQD REQUIRED |
| ELEV ELEVATION | (REF) REFERENCE |
| E.P.A. ENVIRONMENTAL PROTECTION AGENCY | RGS REGISTERS |
| EQ EQUAL | R.O. ROUGH OPENING |
| EXIST(E) EXISTING | S.C. SOLID CORE |
| EXT EXTERIOR | SECT SECTION |
| F.C.D. FINISHED CABINET DIMENSION | SHT SHEET |
| FD FLOOR DRAIN | SIM SIMILAR |
| F.D. FINISH DIMENSION | SPL SPECIAL |
| FHSDS FLAT HEAD SELF DRILLING SCREW | SN SQUARE |
| FIN FINISH | SO FT / S.F. SOUND TRANSMISSION COEFFICIENT |
| FL FLOOR | SSHA STEEL STUD MANUFACTURERS ASSOC. |
| FLG FLOORING | STC SQUARE FEET |
| FLUOR FLUORESCENT | STL STEEL |
| F.R.T. FIRE RESISTIVE TREATED | STRUCT STRUCTURE |
| FR FITTING ROOM | SURF SURFACE |
| GA GAUGE | TEMP THROUGH |
| G.C. GENERAL CONTRACTOR | THRU TOP OF |
| GYP.BD GYPSUM BOARD | T.O. TYPICAL |
| HDF HIGH DENSITY FIBERBOARD | U.L. UNDERWRITERS LABORATORIES |
| HGT HEIGHT | U.O.N. UNLESS OTHERWISE NOTED |
| HORIZ HORIZONTAL | V.C. VOLUME CONTROL |
| H.M. HOLLOW METAL | VERT VERTICAL |
| HR HOUR | V.I.F. VERIFY IN FIELD |
| HVAC HEATING, VENTILATION, AIR CONDITIONING | VSS VICTORIA'S SECRET |
| I.D. INSIDE DIMENSION | W/ WITH |
| INCAND INCANDESCENT | W/B or WBC WHITE BARN CANDLE |
| INT INTERIOR | WD WOOD |
| LAV LAVATORY | W/O WITHOUT |
| LL LANDLORD | W.I.C. WOOD INSTITUTE COUNCIL |
| L.L. LEASE LINE | |
| LSD&C LIMITED STORE DESIGN & CONSTRUCTION | |

| | | |
|---------------|-------------------|---|
| ABBREVIATIONS | N.T.S. | D |
| | 42N-A000-D00-NOTE | |

STORE TYPE: BATH & BODY WORKS / WHITE BARN CANDLE CO.
LOCATION: PALM BEACH GARDENS, FLORIDA
BUILDING LEVEL: 1 OF 2
APPLICABLE CODES: IBC - 2009
IPC - 2009
IMC - 2009
NEC - 2011
ECC - 2009

OCCUPANCY GROUP: MERCANTILE
SEISMIC ZONE: 1
CONSTRUCTION TYPE: II-B

FIRE RESISTIVE REQUIREMENTS: DEMISING WALL..... 1 HOURS
MALL SERVICE CORRIDOR WALL..... 1 HOURS
SALES/NON-SALES WALL..... 0 HOURS
CEILING..... 0 HOURS
COLUMNS..... 0 HOURS

FIRE SPRINKLERS: ENTIRE SALES AND NON-SALES AREA OF THE STORE IS TO RECEIVE AN AUTOMATIC FIRE SPRINKLER SYSTEM AS PER APPROVED FIRE PROTECTION PLANS.

OCCUPANCY LOAD BREAKDOWN: SALES AREA: 3,327 SQUARE FEET = 110
30
TOTAL = 120
NON-SALES AREA: 936 SQUARE FEET = 3
300

REQUIRED EXITS: NUMBER OF EXITS REQUIRED: 2 NUMBER OF EXITS PROVIDED: 2

MAX TRAVEL DISTANCE: 60 FEET

RESTROOM REQUIREMENTS: WATER CLOSETS..... 1
LAVATORIES..... 0
URINALS..... 0
DRINKING FOUNTAINS..... 2
PUBLIC ACCESS..... YES
UNISEX IS PERMITTED..... YES

| | | |
|---------------|-------------------|---|
| CODE SYNOPSIS | N.T.S. | C |
| | 42N-A000-C00-NOTE | |

THIS SET OF DRAWINGS WAS ORIGINATED USING THE BBW 141Sa MASTERS

| BULLETIN UPDATE NO. | DRAWING ISSUANCE | BULLETIN UPDATE NO. | DRAWING ISSUANCE | BULLETIN UPDATE NO. | DRAWING ISSUANCE |
|---------------------|------------------|---------------------|------------------|---------------------|------------------|
| X | X | X | X | X | X |

| | | |
|-------------------------|-------------------|---|
| BULLETIN IMPLEMENTATION | N.T.S. | B |
| | 42N-A000-B00-NOTE | |

| S.F. BREAKDOWN | | OCCUPANT LOAD FACTOR | OCCUPANT LOAD |
|--|-----------------|----------------------|---------------|
| 1. GROSS AREA: | 4,236 S.F. | | 120 |
| DOES NOT INCLUDE #5 UNIMPROVED AREA | | | |
| 2. SALES AREA: | BBW: 2,080 S.F. | | |
| | WBC: 1,415 S.F. | 30 | 117 |
| 3. STOCK AREA: | 688 S.F. | 300 | 3 |
| INCLUDES STOCK/STAGING, OFFICE(S) | | | |
| 4. AUXILIARY AREA: | 53 S.F. | - | - |
| MECH/ELEC/TELCO ROOM(S), LAVATORY(S), EXIT CORRIDORS & DUMBWAITERS | | | |
| 5. UNIMPROVED AREA: | 0 S.F. | | |
| ALL SPACE ABANDONED BY BRAND OR RETURNED TO LANDLORD | | | |
| 6. LINEAR FRONTAGE: | 49 L.F. | | |
| INCLUDES ALL LINEAR FRONTAGE FROM NEUTRAL PIER TO NEUTRAL PIER | | | |

| | | |
|-------------------|-------------------|---|
| AREA CALCULATIONS | N.T.S. | A |
| | 42N-A000-A00-NOTE | |

Lbrands

STORE DESIGN & CONSTRUCTION

Three Limited Parkway · Columbus, Ohio 43230
Telephone: 614.415.7000 · Fax: 614.415.7349

BATH & BODY WORKS / WHITE BARN CANDLE CO.
STORE NO.014200814
THE GARDENS MALL
SPACE NO. E121
3101 PGA BOULEVARD
PALM BEACH GARDENS, FL 33410

TENANT

BATH & BODY WORKS
THREE LIMITED PARKWAY
COLUMBUS, OHIO 43230
(614) 415-7000

DEVELOPER
THE FORBES COMPANY
100 GALLERIA OFFICENTRE, SUITE 427
SOUTHFIELD, MI 48034
248-827-4600

TENANT COORDINATOR
ROBERT PETERS
248-827-4600