

ENLARGED STOREFRONT PLAN

3/8" = 1'-0"

-


H

NOT USED

-

-

D

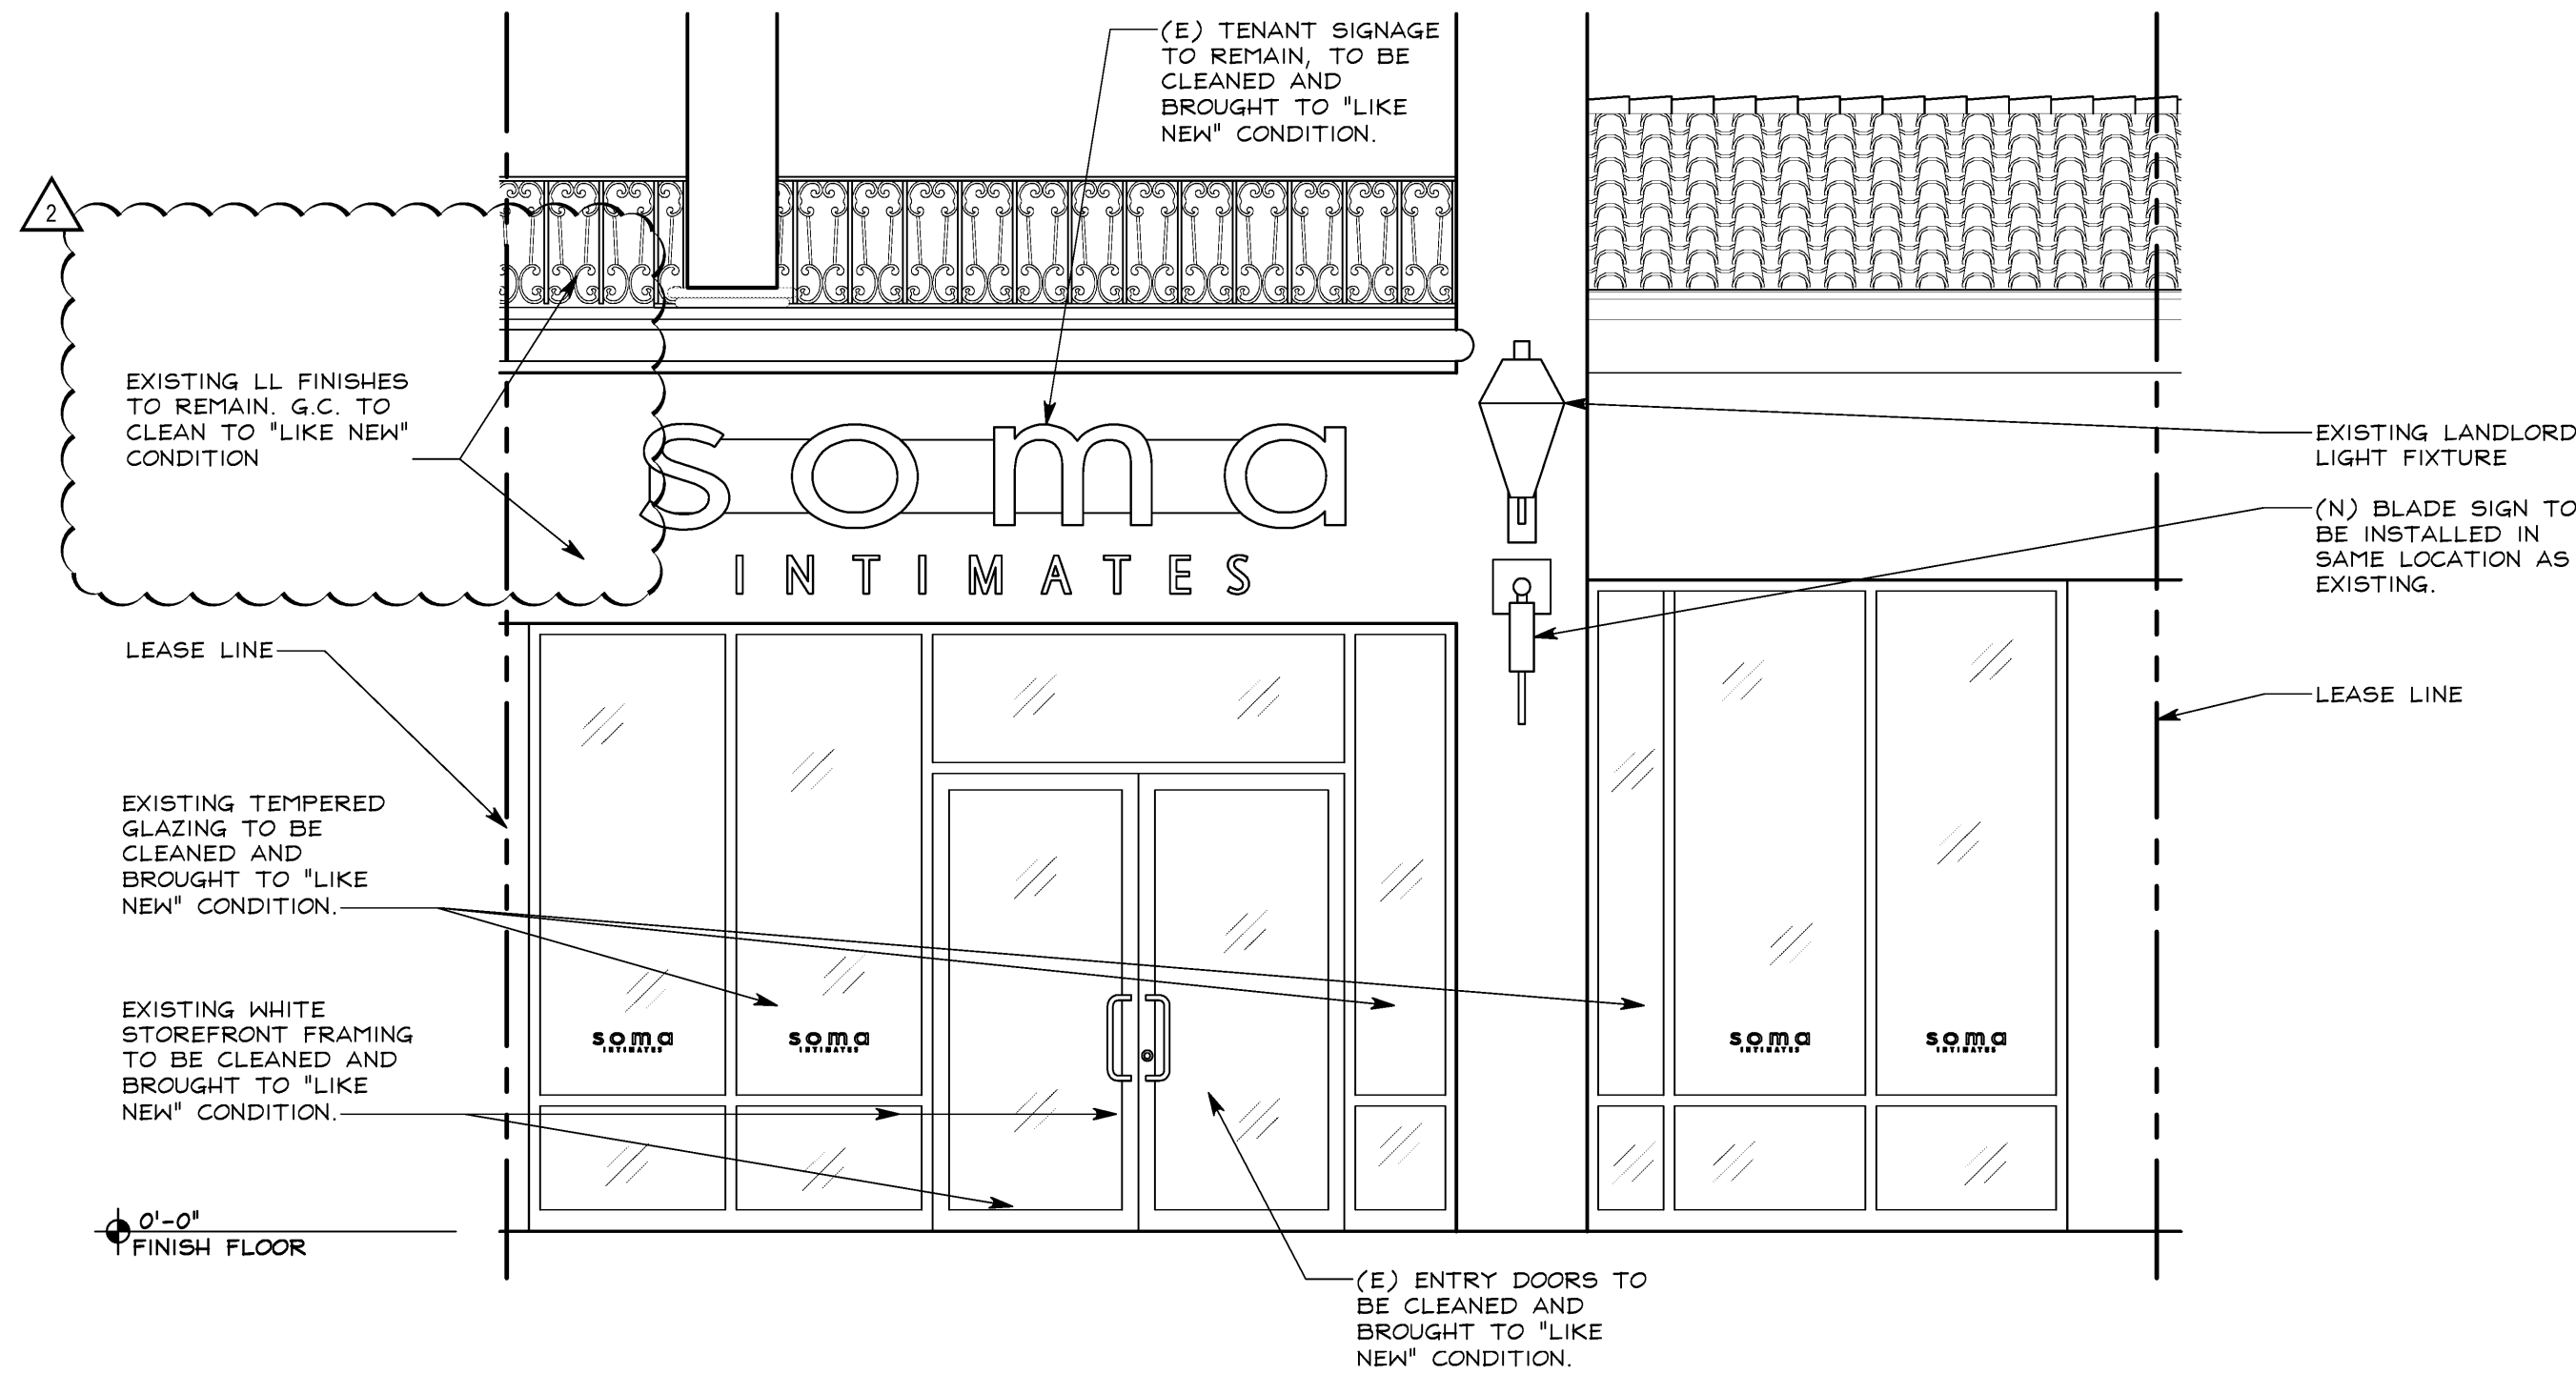


STOREFRONT ELEVATION

3/8" = 1'-0"

-

J

REAR ELEVATION

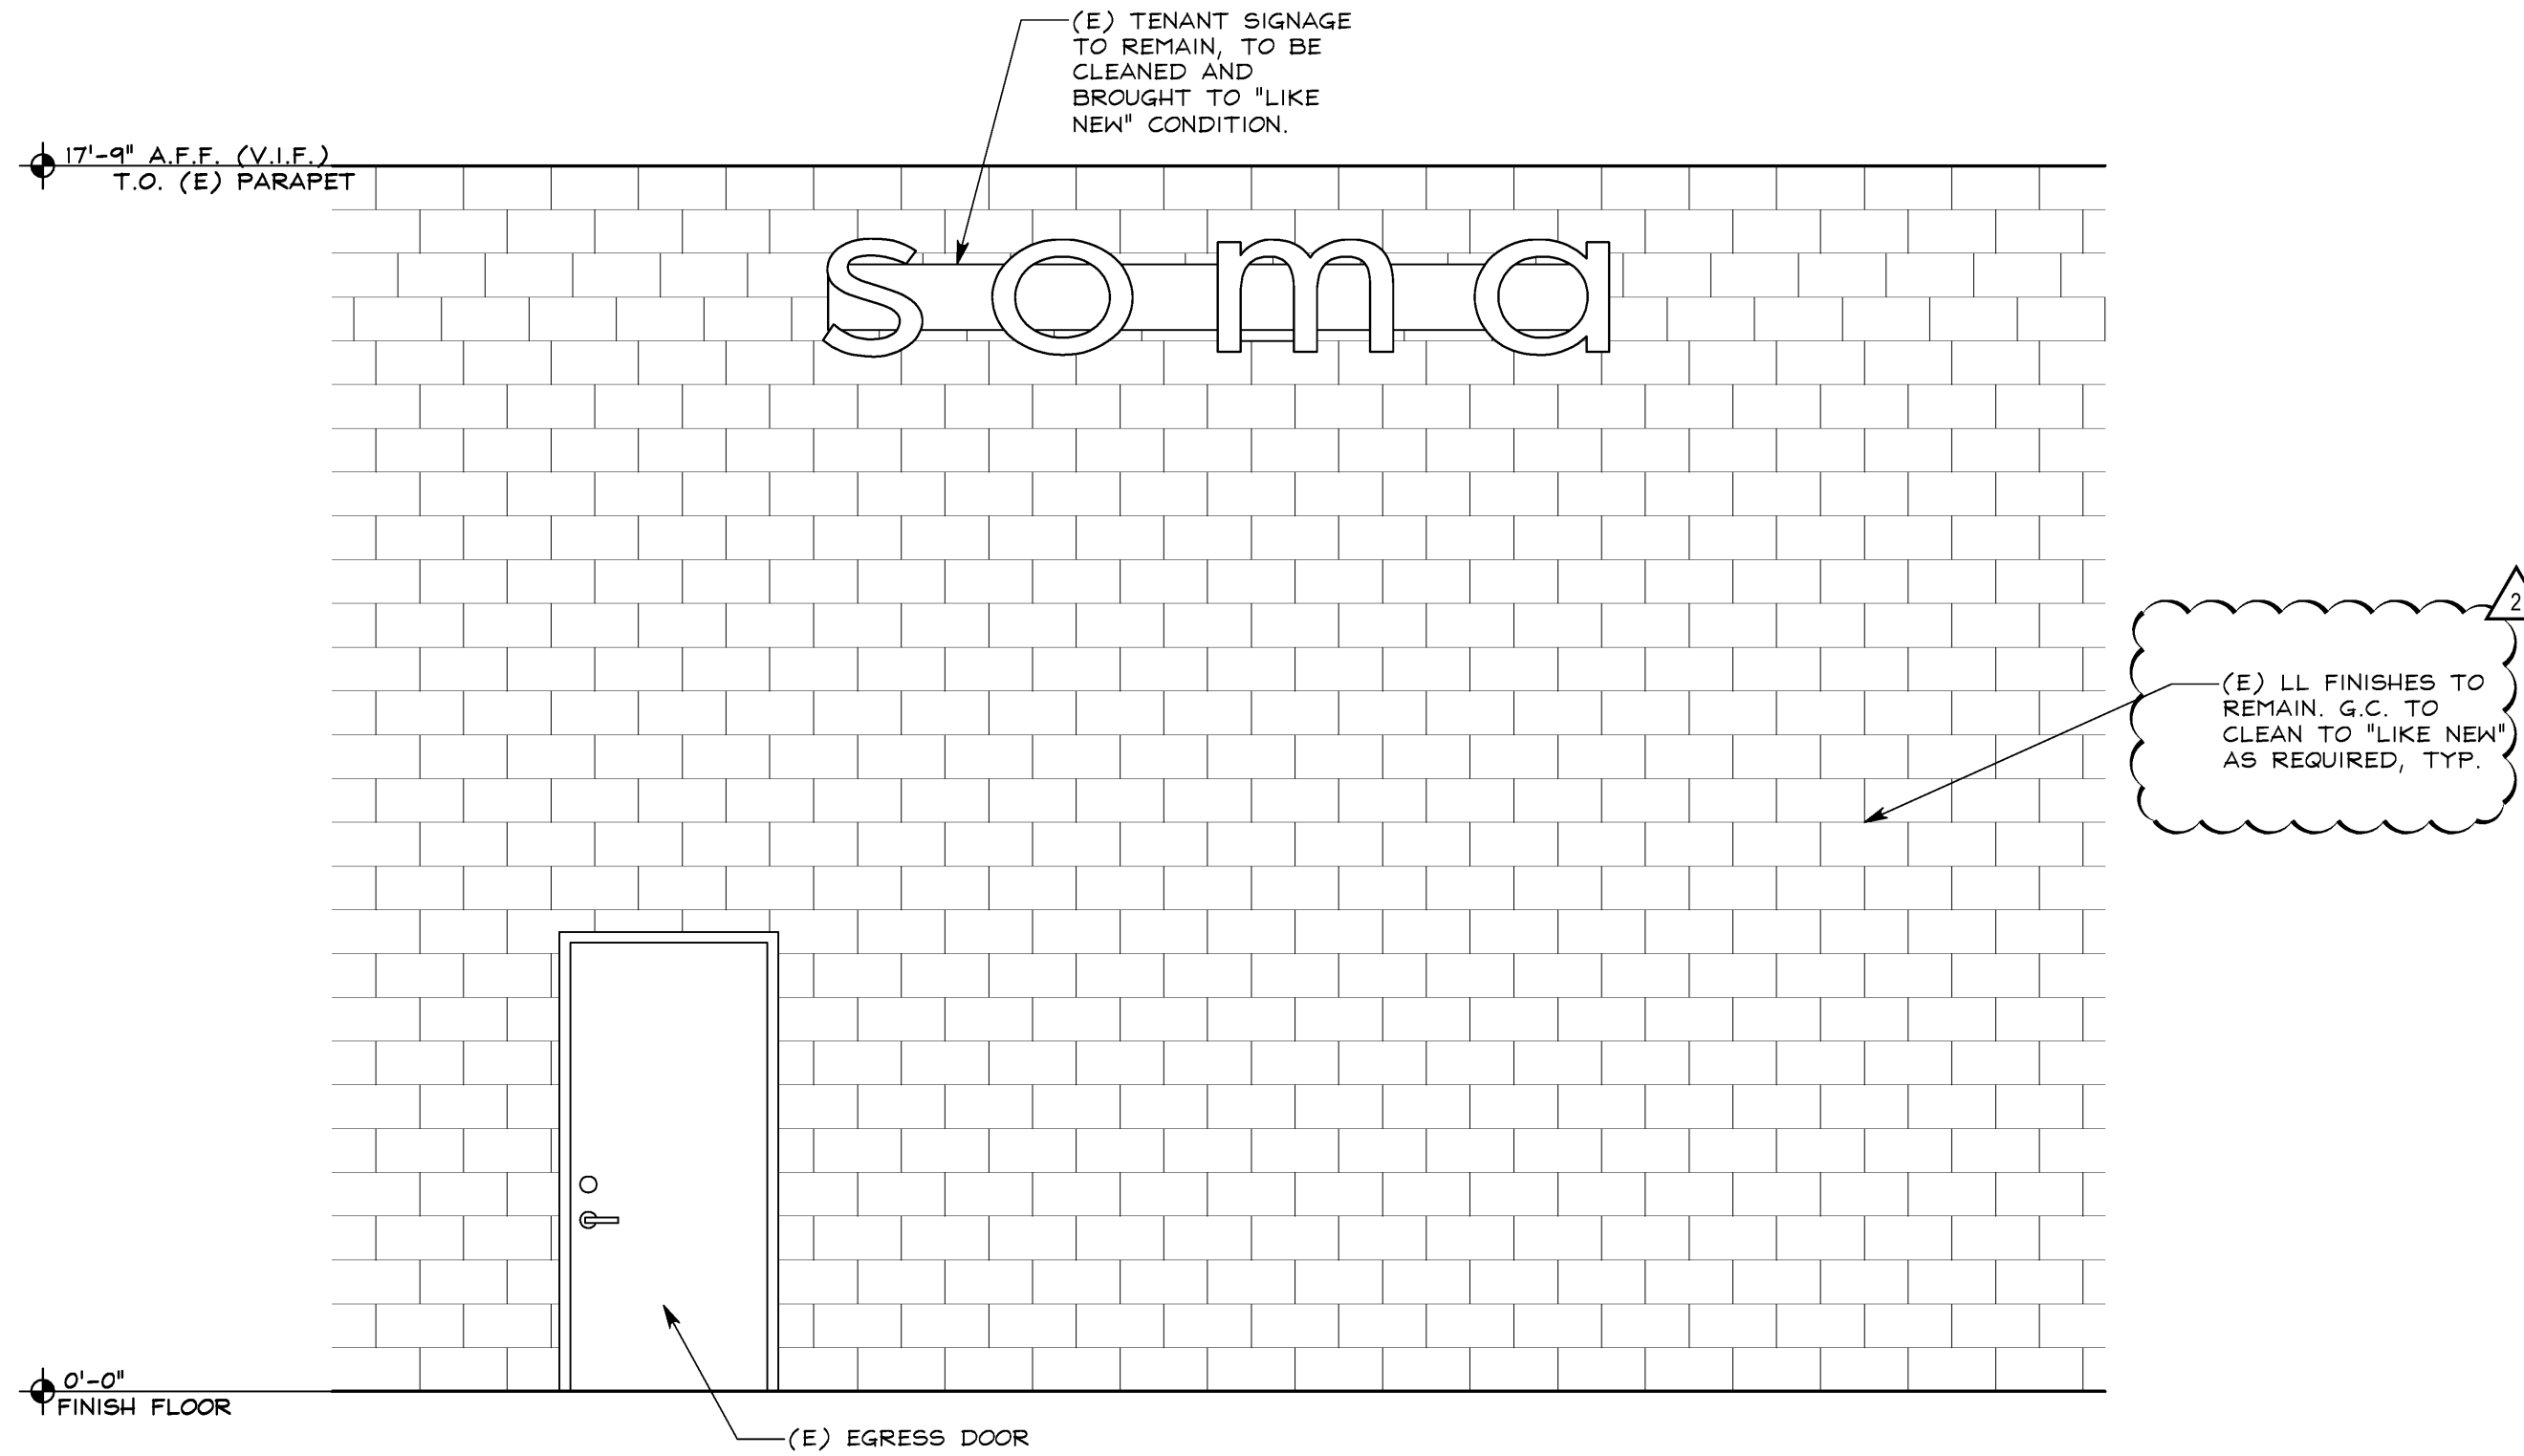

3/8"=1'-0"

-

A

FRCH

DESIGN WORLDWIDE

311 ELM STREET
SUITE 600
CINCINNATI, OH 45202
513 241 3000
www.frch.com

chico's

11215 METRO PARKWAY
FT. MYERS, FL. 33966

Soma

STORE NO:
5062

PROJECT LOCATION:
MIROMAR OUTLETS
10801 CORKSCREW ROAD
ESTERO, FL 33928
SPACE #: 407

DESIGN TYPE:

REVISIONS:

REQUIRED BY: DATE

LKM
OWNER COMMENTS 07/25/17

* INDICATES NO REVISION TO THIS SHEET

DRAWN BY: ECG
CHECKED BY: CMB

ELITE CONSTRUCTION GROUP
LAKE JACKSON, TX
PHONE: 979-285-0712
NOTE: THESE PRINTS HAVE BEEN REDUCED
BY 50 PERCENT SCALE WILL BE 50 PERCENT
OF WHAT IS NOTED ON PLANS

DRAWING TITLE:
STOREFRONT
ELEVATION

DATE ISSUED:
06/06/2017

PROJECT NO:
034138.000

DRAWING NO:

A8.1