

QTY.	NO.	LOCATION	SIZE (NOMINAL) width x height x thickness	DOOR MATERIAL	FRAME	RATING	HWARE GROUP	DETAIL NUMBER HEAD JAMB SILL	REMARKS / NOTES
1	①	SLIDING GLASS DOOR	SEE PLANS & SECTIONS	ALUM/GLASS	-	NONE	A6	A A08.3 A A08.5 A A12.2	GLASS CUTOUT & HOLES REQ'D FOR HANDLES
1	②	NBC SALES/NON-SALES	3'-0" x 7'-0" x 1 3/4"	S.C. WOOD	WOOD	-	B5	C A11.3a G A12.2 D A12.2	VENDOR PROVIDED DOOR PUSH & PLANKING. G.C. TO PROVIDE & INSTALL DOOR & CLOSER. SEE SHOPS
2	③	BBN SALES/NON-SALES	3'-0" x 7'-0" x 1 3/4"	HOLLOW METAL	HOLLOW METAL	-	B1	R A12.2 C A12.2 D A12.2	
2	④	TOILET ROOM	3'-0" x 8'-3 1/4" x 1 3/4"	S.C. WOOD	WOOD	-	C2	J A12.2 K A12.2 L A12.2	
1	⑤	REAR SERVICE	3'-6" x 7'-0" x 1 3/4"	HOLLOW METAL	HOLLOW METAL	90 MINS.	F	N A12.2 P A12.2	
1	⑥	NON-SALES/HALLWAY	3'-6" x 7'-0" x 1 3/4"	HOLLOW METAL	HOLLOW METAL	-	B1	P A12.2 Q A12.2	
①	⑦	INTERIOR ENTRY	PR 1'-0" x 1'-0" x 1 1/2"	GLASS	FRAMELESS	-	A2	- - -	
1	⑧	BBN CLOSET	(PR) 18" x 7'-0" x 1 3/4"	HOLLOW METAL	HOLLOW METAL	-	B4	L A12.2 M A12.2	
1	⑨	NBC CLOSET	3'-0" x 7'-0" x 1 3/4"	HOLLOW METAL	HOLLOW METAL	-	B3	R A12.2 S A12.2	
1	⑩	BLIND DOOR	12" x 8'-6" x 1 3/4"	WOOD	WOOD	-	G1	A A12.2 B A12.2	PROVIDED BY G.C.
①	⑪	BLIND DOOR	10" x 8'-6" x 1 3/4"	WOOD	WOOD	-	G1	K A12.2 L A12.2	PROVIDED BY G.C. PAINTED AND PREPPED FOR WALL COVERING
①	⑫	NBC CLOSET	(PR) 18" x 7'-0" x 1 3/4"	S.C. WOOD	WOOD	-	B4	M A12.2 N A12.2	
①	⑬	SLIDING GLASS DOOR	SEE PLANS & SECTIONS	ALUM/GLASS	-	NONE	A6	A A08.3 A A08.5 A A12.2	GLASS CUTOUT & HOLES REQ'D FOR HANDLES
①	⑭	SLIDING POCKET DOOR	2'-0" x 7'-6" x 1 3/4"	WOOD	-	NONE	J	- - -	
①	⑮	MOP CLOSET	1'-6" x 7'-6" x 1 3/4"	HOLLOW METAL	HOLLOW METAL	-	E1	P A12.2 Q A12.2	

#### DOOR NOTES

1. UNLESS NOTED OTHERWISE, GENERAL CONTRACTOR TO PAINT ALL DOORS ON SALES FLOOR PT-1 SEMI-GLOSS, AND DOORS IN NON-SALES PT-5 SEMI-GLOSS.

#### HARDWARE NOTES

- DOOR HARDWARE SHALL BE OF THE LEVER OR PUSH TYPE, MOUNTED 30" TO 44" ABOVE FINISH FLOOR. FINISH SHALL BE STAINLESS STEEL AT ALL LOCATIONS. ALL DOOR HARDWARE SHALL COMPLY WITH FEDERAL AND STATE ACCESSIBILITY REQUIREMENTS.
- ALL EXIT DOORS TO BE OPERABLE FROM INSIDE WITHOUT USE OF A KEY, SPECIAL KNOWLEDGE OR EFFORT.
- THE FORCE REQUIRED TO OPERATE ANY DOOR SHALL BE MAXIMUM 5 LBS. FOR EXTERIOR DOORS AND INTERIOR DOORS.
- ALL LOCKING HARDWARE MUST INCLUDE U-CHANGE LOCK CYLINDERS. ALL DOORS TO BE KEYED ALIKE UNLESS NOTED OTHERWISE.

#### GENERAL NOTES

- DOORS AT STOREFRONT TO HAVE SIGN WITH 1" CONTRASTING LETTERING ABOVE DOORS STATING "THESE DOORS TO REMAIN UNLOCKED DURING BUSINESS HOURS".
- EXIT DOORS TO BE OPERABLE FROM THE INSIDE WITHOUT THE USE OF A KEY OR ANY SPECIAL KNOWLEDGE OR EFFORT.
- DOORS WITHIN THE PATH OF TRAVEL FOR ACCESSIBILITY TO BE OPERABLE WITH A SINGLE EFFORT BY LEVER, PANIC BAR OR PUSH/PULL HARDWARE.
- DOOR HARDWARE SHALL BE OF THE LEVER OR PUSH TYPE MOUNTED 30" TO 44" ABOVE THE FLOOR AND SHALL BE OPERABLE WITH A MAXIMUM EFFORT OF 5 LBS. FOR INTERIOR DOORS AND EXTERIOR DOORS.
- THRESHOLDS SHALL NOT EXCEED 1/2" IN HEIGHT. RAISED THRESHOLDS AND FLOOR LEVEL CHANGES AT ACCESSIBLE DOORWAYS SHALL BE BEVELED WITH A SLOPE NO GREATER THAN 1:2.
- ALL COMPONENTS OF FIRED RATED DOOR ASSEMBLIES SHALL BEAR THE LABEL OF AN APPROVED TESTING AGENCY.
- BOTH DOORS SHALL BE FINISHED THE SAME UNLESS OTHERWISE NOTED.
- ALL WOOD DOORS, FRAMES AND TRIM SHALL BE A.W.I. OR M.I.C. CUSTOM GRADE.
- REFER TO MECHANICAL PLAN FOR ANY REQUIRED UNDERCUTS FOR AIR TRANSFER.

#### HARDWARE GROUPS

- "A"** **ROLL-UP GRILLE:**
- HARDWARE AS PROVIDED BY ROLLING GRILLE-MANUFACTURER WITH U-CHANGE LOCK-CYLINDER WITH THUMBTURN ON STORE SIDE
  - GC TO PROVIDE AND INSTALL SIGNAGE ON STORE SIDE OF BOTTOM RAIL OF GRILLE STATING "GRILLE TO REMAIN IN FULL OPEN POSITION DURING STORE HOURS WHEN OCCUPIED BY THE GENERAL PUBLIC."
- "A2"** **INTERIOR FRAMELESS ENTRANCE DOORS:** SINGLE-ACTING 1/2" TEMPERED GLASS DOOR, VISTAMALL GLASS SYSTEMS - (472) 551-6100, (OR OWNER APPROVED EQUAL) - ALL GLAZING CHANNELS, RAILS AND DOOR HARDWARE SHALL BE BRUSHED STAINLESS STEEL FINISH. HARDWARE (GLAZING CONTRACTOR TO SUPPLY AND INSTALL):
- 1 EA TOP PIVOT: DORMA PT-20 CENTER HUNG
  - 1 EA BOTTOM PIVOT: DORMA PT-10 CENTER HUNG
  - 1 EA DEADBOLT: RYADON EL05 WITH M-50701 THUMBTURN
  - 1 EA CYLINDER: U-CHANGE #31AKA1D2 WITH 626 FINISH. PHONE: (888) 541-1300, "TEAM FOXTROT"
  - 2 EA PULLS: GR LAURENCE 24LPB5 - 24" PULL
  - 2 EA DUSTPROOF STRIKES: ASSA 441NVR2BP2-32D FLUSH MOUNTED IN FLOOR - COORDINATE OPEN LOCATION WITH OWNER
  - 1 EA DOOR HEAD: VISTAMALL F6-1128 HEADER + VISTAMALL F6-1129 FILLER
- "A3"** **EXTERIOR ENTRANCE DOORS:** ALUMINUM FRAMED DOOR WITH 1/4" TEMP. GLASS DOORS. KAWNEER 350-MEDIUM STYLE WITH BEVELED STOP. 3 1/2" STILES & TOP RAIL AND 10" BOTTOM RAIL. FINISH TO MATCH KAWNEER INTERPON D2000 BONE WHITE HARDWARE:
- 3 PAIR HINGES WITH SECURITY STUDS: IVES 5BB1SH
  - 1 LOCKSET: U-CHANGE #31AKA1D2 WITH 626 FINISH. PHONE: (888) 541-1300, "TEAM FOXTROT". ONE SET TO LOCK DOOR CLOSED. KEY OPERATED FROM EXTERIOR, THUMBTURN ON INTERIOR. MOUNT 2" BELOW PULLS
  - 1 EA CLOSER: DORMA DTS-803 FLOOR CLOSER WITH BT574106PB5 COVER PLATE
  - 2 EA DOOR PULL: GR LAURENCE 20LPB5 - 20" PULL
  - 1 PR MANUAL FLUSH BOLTS: KAWNEER (INACTIVE LEAF).
  - 1 EA KICKPLATE: IVES 8400-B26D-10" X DOOR WIDTH MINUS 2"
  - 1 EA DOOR HOLDERS: IVES FS452-5-B26D
  - THRESHOLD: AS REQUIRED (SEE DRAWINGS)
- "A4"** **EXISTING ENTRANCE DOORS:**
- HARDWARE:
- HINGES: REPLACE WITH NON-REMOVABLE PIN HINGES
  - LOCKSET: REPLACE WITH U-CHANGE. PHONE: (888) 541-1300, "TEAM FOXTROT"
  - DOOR HOLDERS: INSTALL IVES FS452-5-B26D AT EACH LEAF
  - MISCELLANEOUS: REPLACE WEATHERSTRIPPING AND THRESHOLD AS REQUIRED

- "A5"** **SLIDING ENTRANCE DOORS:**
- DOOR IS SUPPLIED AND INSTALLED BY GLAZING CONTRACTOR. G.C. TO CONTACT TOM COLTON OF CTR LAURENCE, CO. INC (PH: 800-421-6144 EXT. 7702) TO PURCHASE. DOORS TO BE INSTALLED BY RETAIL STOREFRONT GROUP AT THE COST OF THE GENERAL CONTRACTOR - NO EQUALS.
- DOOR HARDWARE AS MANUFACTURED BY CTR LAURENCE CO., INC. SERIES 5512, TOP TRACK ONLY, TOP AND BOTTOM RAILS, BRUSHED STAINLESS STEEL FINISH
- HARDWARE:
- ALL DOORS TO RECEIVE (1) FOOT OPERATION TYPE BRUSHED STAINLESS STEEL FLOOR PIN AT EACH BOTTOM CORNER. G.C. TO INSTALL U-CHANGE CYLINDER LOCKSET IN PRE-DRILLED HOLES OF SLIDING DOOR BASE. BRUSHED STAINLESS STEEL THUMB TURN ON TENANT SIDE. EGRESS PANEL TO RECEIVE TOP PIVOT AND DUSTPROOF STRIKE FLUSH MOUNTED IN FLOOR. VERIFY ALL HARDWARE WITH OWNER APPROVED SHOP DRAWINGS.
- INSTALLATION:
- REFER TO HORIZONTAL SLIDING DOOR SPECIFICATIONS ON SHEET A15.1, SECTION 081010 FOR ADDITIONAL INFORMATION/INSTALLATION INSTRUCTIONS.

- "B"** **SALES/NON-SALES DOOR OR NON-PUBLIC HALLWAY/NON-SALES DOOR:**
- HARDWARE:
- 1 1/2 PR HINGES: STANLEY F179-26D
  - 1 EA PUSH PLATE: IVES 8200-B26D-4"X16"
  - 1 EA PULL PLATE: IVES 8302-B-B26D-4"X16"
  - 1 EA CLOSER: CORBIN RUSSWIN DC3200-M82-684 (MOUNT ON NON-SALES SIDE)
  - 1 EA KICKPLATE: IVES 8400-B26D-10" X DOOR WIDTH MINUS 2"
  - 1 EA DOOR HOLDER: (AT NON-RATED DOORS) IVES FS446-B26D
  - 1 EA LATCHSET: (AT RATED DOORS) CORBIN RUSSWIN CL3310-NZD-626
  - 1 EA SMOKE SEAL: (AT RATED DOORS) PEMKO 588W
- "B2"** **PUBLIC HALLWAY/NON-SALES DOOR:**
- HARDWARE:
- 1 1/2 PR HINGES: STANLEY F179-26D
  - 1 EA LATCHSET: U-CHANGE #SL1521B502 WITH RHODES STYLE LEVER AND 626 FINISH. (SPECIFY DOOR HANDING WHEN ORDERING) PHONE: (888) 541-1300, "TEAM FOXTROT"
  - 1 EA CLOSER: CORBIN RUSSWIN DC3200-M82-684 (MOUNT ON NON-SALES SIDE)
  - 1 EA KICKPLATE: IVES 8400-B26D-10" X DOOR WIDTH MINUS 2"
  - 1 EA DOOR HOLDER: (AT NON-RATED DOORS) IVES FS446-B26D
  - 1 EA SMOKE SEAL: (AT RATED DOORS) PEMKO 588W
- "B3"** **WHITE BARN CLOSET DOOR:**
- HARDWARE:
- 1 1/2 PR HINGES: STANLEY F179-26D
  - 1 EA LATCHSET: BALDWIN MODEL: TAP RSR.481 FINISH: DARK BRONZE
  - 1 EA DOOR STOP: IVES WS402-B26D
  - 1 FLUSHBOLT: IVES 43, 26D 12" (AT TOP OF INACTIVE LEAF OF DOUBLE DOOR)
- "B4"** **NON-PUBLIC HALLWAY/CLOSET DOOR:**
- HARDWARE:
- 1 1/2 PR HINGES: STANLEY F179-26D
  - 1 EA LATCHSET: CORBIN RUSSWIN CL3357-NZD-626
  - 1 EA DOOR STOP: IVES WS402-B26D
  - 1 FLUSHBOLT: IVES 43, 26D 12" (AT TOP OF INACTIVE LEAF OF DOUBLE DOOR)
- "B5"** **NBC SALES/NON-SALES DOOR OR NON-PUBLIC HALLWAY/NON-SALES DOOR:**
- HARDWARE:
- 1 1/2 PAIR HEAVY DUTY HINGES - STANLEY CB188-26D
  - DOOR PUSH (SALES SIDE) FURNISHED BY OWNER'S VENDOR
  - DOOR PULL (NON-SALES SIDE) FURNISHED BY GC
  - KICKPLATE (NON-SALES SIDE) FURNISHED BY GC
  - 1 EA CLOSER: CORBIN RUSSWIN DC3200-M82-684 (MOUNT ON NON-SALES SIDE)
  - VERIFY ALL HARDWARE WITH DESIGNER / PM

- "C1"** **TOILET ROOM DOOR:** UNFINISHED HOLLOW METAL DOOR + FRAME HARDWARE:
- 1 1/2 PR HINGES: STANLEY F179-26D
  - 1 EA LATCHSET: CORBIN RUSSWIN CL3320-NZD-626
  - 1 EA KICKPLATE: IVES 8400-B26D-10"X34"
  - 1 EA DOOR STOP: IVES WS402-B26D
  - 1 EA HOOK: ROCKWOOD 806-B26D CENTERED ON DOOR AT 72" AFF
  - 1 EA CLOSER: (AT RATED DOORS) CORBIN RUSSWIN DC3200-M82-684 (MOUNT ON TOILET ROOM SIDE)
  - 1 EA SMOKE SEAL: (AT RATED DOORS) PEMKO 588W
- "C2"** **ELEVATED TOILET ROOM DOOR:**
- HARDWARE:
- 2 PR HINGES: STANLEY CB199 (32) 4 1/4" X 4 1/2" (OWNER PROVIDED)
  - 1 EA LATCHSET: NANG 2012 LEVER HANDLE 5 1/2" L, W/ 5008 ROSETTE. FURNISHED BY OWNER.
  - 1 EA DOOR STOP: IVES WS402-B26D
  - 1 EA CLOSER: CORBIN RUSSWIN DC8200 SERIES - 625 BRIGHT CHROMIUM
  - 1 EA SMOKE SEAL: (AT RATED DOOR) PEMKO 588W

- "E1"** **MOP SINK/CLOSET DOOR:**
- HARDWARE:
- 1 1/2 PR HINGES: STANLEY F179-26D
  - 1 EA LATCHSET: CORBIN RUSSWIN CL3357-NZD-626
  - 1 EA KICKPLATE: IVES 8400-B26D-10" X DOOR WIDTH MINUS 2"
  - 1 EA DOOR STOP: IVES WS402-B26D
  - 1 EA HOOK: ROCKWOOD 806-B26D CENTERED ON INSIDE OF DOOR AT 72" AFF
- "E2"** **ELEVATED MOP SINK DOOR:** HOLLOW METAL DOOR WITH 1/4" VENEER AND HARD WOOD TRIMS-APPLIED HARDWARE:
- 1 1/2 PR HINGES: STANLEY F179-26D
  - 1 EA LATCHSET: NANG 2012 LEVER HANDLE 5 1/2" L, W/ 5008 ROSETTE. FURNISHED BY OWNER.
  - 1 EA DOOR STOP: IVES WS402-B26D
  - 1 EA HOOK: ROCKWOOD 806-B26D CENTERED ON INSIDE OF DOOR AT 72" AFF
  - 1 EA DEADBOLT: CORBIN RUSSWIN SARGENT 487, CHROME SATIN FINISH (MOUNT AT 36" AFF)
  - 1 EA CYLINDER: U-CHANGE #31AKA1D2 WITH 626 FINISH. PHONE: (888) 541-1300, "TEAM FOXTROT"

- "E3"** **SERVICE DOOR:**
- HARDWARE:
- 3 PR HINGES W/SECURITY STUDS BY G.C.: IVES 5BB1SH
  - 1 EA PANIC HARDWARE: TRIDENT TEL-210 (SUPPLIED BY OWNER, INSTALLED BY G.C.) WITH U-CHANGE CYLINDER. MOUNT AT 48" AFF OR AS REQUIRED BY CODE
  - 1 EA CLOSER: CORBIN RUSSWIN DC3210-M82-684
  - 1 EA KICKPLATE: IVES 8400-B26D-10" X DOOR WIDTH MINUS 2"
  - 1 EA VENEER: IVES U648-B26D CENTERED ON DOOR AT 54"
  - 1 EA LOCK PROTECTOR: GLYNK JOHNSON RLPI-US32D
  - 1 EA DOOR SWEEP: (AT EXTERIOR LOCATION) PEMKO 216AV
  - 1 EA DOOR SEAL: (AT EXTERIOR OR RATED DOORS) PEMKO 588W
  - 1 EA THRESHOLD: (AT EXTERIOR LOCATION) PEMKO 270A
  - 1 EA DOOR CONTACT: (AT EXTERIOR LOCATION) INSTALLED BY OWNER
  - 1 EA SIGN PLAQUE: BY OWNER

- AT EXISTING SERVICE DOORS, PROVIDE AND INSTALL HARDWARE AS NEEDED TO MEET THE ABOVE REQUIREMENTS. ALSO REMOVE OUTSIDE LEVER/LOCK AND INSTALL BLANK COVER PLATES TO CONCEAL HOLES AND PAINT ENTIRE DOOR PER MALL'S REQUIREMENTS.
- ALL DOORS TO RECEIVE PANIC HARDWARE AS SPECIFIED ABOVE.
- "G1"** **BLIND DOORS (SALES):** VERIFY HARDWARE WITH LSCDC P.M.
- HARDWARE:
- 1 SET HINGES: HEAVY DUTY SOSS HINGE
  - 1 EA DEADBOLT: CORBIN RUSSWIN DL211, 626 (MOUNT AT 36" AFF)
  - 1 EA WIRE PULL: IVES 38, 26D 4" (MOUNT AT 42" AFF)
  - 1 EA ROLLER CATCH: IVES 336, 26D
  - 1 EA DOOR STOP: IVES WS402-B26D
- "G2"** **BLIND DOORS (NON-SALES):**
- HARDWARE:
- 1 EA HINGE: FULL HEIGHT HEAVY DUTY PIANO HINGE, 26D
  - 1 EA DEADBOLT: CORBIN RUSSWIN DL211, 626 (MOUNT AT 36" AFF)
  - 1 EA WIRE PULL: IVES 38, 26D 4" (MOUNT AT 42" AFF)
  - 1 EA ROLLER CATCH: IVES 336, 26D
  - 1 EA DOOR STOP: IVES WS402-B26D

- "H"** **OPERABLE DISPLAY WINDOW:** ALUMINUM FRAMED DOOR WITH 1/4" TEMPERED GLASS. KAWNEER 190-NARROW STYLE WITH BEVELED STOP. 2 1/8" STILE, 2 1/4" TOP AND BOTTOM RAILS. FINISH TO MATCH KAWNEER INTERPON D2000 BONE WHITE HARDWARE:
- 1 EA HINGE: ROTON FULL HEIGHT ALUMINUM HINGE, CLEAR ANODIZED FINISH
  - 1 EA LOCKSET: STANDARD KAWNEER LOCKSET W/ 26D FINISH. MOUNT 44" AFF. ALL DOORS TO BE KEYED ALIKE.
- "J"** **SLIDING GRILLE POCKET DOOR (SALES):**
- HARDWARE:
- 1 EA HINGE: FULL HEIGHT HEAVY DUTY PIANO HINGE, 26D
  - 1 EA PULL: IVES 426, 26D (MOUNT AT 42" AFF)
  - 2 EA MAGNETIC CATCH: (1 CATCH AT 24" AFF - 1 CATCH AT 8'-0" AFF)
  - 6" METAL KICK PLATED-INSTALLED AT BASE OF DOOR. FINISHED "MT-2"
  - 1 EA DEADBOLT: CORBIN RUSSWIN DL211, 626 (MOUNT AT 36" AFF)
- "K"** **REMOTE STORAGE DOOR (SERVICE DOOR):**
- HARDWARE:
- 3 PR HINGES W/SECURITY STUDS BY G.C.: IVES 5BB1SH
  - 1 EA LOCKSET:
  - U.S. STANLEY-INSTALL COMPLEX KEYPAD-LEVER LOCK SERIES L1000 MODEL 1021A-26D
  - PROVIDED AND INSTALLED BY G.C.
  - GARAGE STORES: INSTALL U-CHANGE CYLINDER LOCK W/ THUMB TURN ON INSIDE - ORDER THRU 1-888-541-1300, "TEAM FOXTROT"
  - 1 EA CLOSER: CORBIN RUSSWIN DC3210-M82-684
  - 1 EA KICKPLATE: IVES 8400-B26D-10" X DOOR WIDTH MINUS 2"
  - 1 EA VENEER: IVES U648-B26D CENTERED ON DOOR AT 54"
  - 1 EA LOCK PROTECTOR: GLYNK JOHNSON RLPI-US32D
  - 1 EA DOOR SWEEP: (AT EXTERIOR LOCATION) PEMKO 216AV
  - 1 EA DOOR SEAL: (AT EXTERIOR OR RATED DOORS) PEMKO 588W
  - 1 EA THRESHOLD: (AT EXTERIOR LOCATION) PEMKO 270A
  - 1 EA DOOR CONTACT: (AT EXTERIOR LOCATION) INSTALLED BY OWNER
  - 1 EA SIGN PLAQUE: BY OWNER

AT EXISTING SERVICE DOORS, PROVIDE AND INSTALL HARDWARE AS NEEDED TO MEET THE ABOVE REQUIREMENTS. ALSO REMOVE OUTSIDE LEVER/LOCK AND INSTALL BLANK COVER PLATES TO CONCEAL HOLES AND PAINT ENTIRE DOOR PER MALL'S REQUIREMENTS.

ALL DOORS TO RECEIVE PANIC HARDWARE AS SPECIFIED ABOVE.

**"G1"** **BLIND DOORS (SALES):** VERIFY HARDWARE WITH LSCDC P.M.

- HARDWARE:
- 1 SET HINGES: HEAVY DUTY SOSS HINGE
  - 1 EA DEADBOLT: CORBIN RUSSWIN DL211, 626 (MOUNT AT 36" AFF)
  - 1 EA WIRE PULL: IVES 38, 26D 4" (MOUNT AT 42" AFF)
  - 1 EA ROLLER CATCH: IVES 336, 26D
  - 1 EA DOOR STOP: IVES WS402-B26D

- "G2"** **BLIND DOORS (NON-SALES):**
- HARDWARE:
- 1 EA HINGE: FULL HEIGHT HEAVY DUTY PIANO HINGE, 26D
  - 1 EA DEADBOLT: CORBIN RUSSWIN DL211, 626 (MOUNT AT 36" AFF)
  - 1 EA WIRE PULL: IVES 38, 26D 4" (MOUNT AT 42" AFF)
  - 1 EA ROLLER CATCH: IVES 336, 26D
  - 1 EA DOOR STOP: IVES WS402-B26D

- "H"** **OPERABLE DISPLAY WINDOW:** ALUMINUM FRAMED DOOR WITH 1/4" TEMPERED GLASS. KAWNEER 190-NARROW STYLE WITH BEVELED STOP. 2 1/8" STILE, 2 1/4" TOP AND BOTTOM RAILS. FINISH TO MATCH KAWNEER INTERPON D2000 BONE WHITE HARDWARE:
- 1 EA HINGE: ROTON FULL HEIGHT ALUMINUM HINGE, CLEAR ANODIZED FINISH
  - 1 EA LOCKSET: STANDARD KAWNEER LOCKSET W/ 26D FINISH. MOUNT 44" AFF. ALL DOORS TO BE KEYED ALIKE.

- "J"** **SLIDING GRILLE POCKET DOOR (SALES):**
- HARDWARE:
- 1 EA HINGE: FULL HEIGHT HEAVY DUTY PIANO HINGE, 26D
  - 1 EA PULL: IVES 426, 26D (MOUNT AT 42" AFF)
  - 2 EA MAGNETIC CATCH: (1 CATCH AT 24" AFF - 1 CATCH AT 8'-0" AFF)
  - 6" METAL KICK PLATED-INSTALLED AT BASE OF DOOR. FINISHED "MT-2"
  - 1 EA DEADBOLT: CORBIN RUSSWIN DL211, 626 (MOUNT AT 36" AFF)

- "K"** **REMOTE STORAGE DOOR (SERVICE DOOR):**
- HARDWARE:
- 3 PR HINGES W/SECURITY STUDS BY G.C.: IVES 5BB1SH
  - 1 EA LOCKSET:
  - U.S. STANLEY-INSTALL COMPLEX KEYPAD-LEVER LOCK SERIES L1000 MODEL 1021A-26D
  - PROVIDED AND INSTALLED BY G.C.
  - GARAGE STORES: INSTALL U-CHANGE CYLINDER LOCK W/ THUMB TURN ON INSIDE - ORDER THRU 1-888-541-1300, "TEAM FOXTROT"
  - 1 EA CLOSER: CORBIN RUSSWIN DC3210-M82-684
  - 1 EA KICKPLATE: IVES 8400-B26D-10" X DOOR WIDTH MINUS 2"
  - 1 EA VENEER: IVES U648-B26D CENTERED ON DOOR AT 54"
  - 1 EA LOCK PROTECTOR: GLYNK JOHNSON RLPI-US32D
  - 1 EA DOOR SWEEP: (AT EXTERIOR LOCATION) PEMKO 216AV
  - 1 EA DOOR SEAL: (AT EXTERIOR OR RATED DOORS) PEMKO 588W
  - 1 EA THRESHOLD: (AT EXTERIOR LOCATION) PEMKO 270A
  - 1 EA DOOR CONTACT: (AT EXTERIOR LOCATION) INSTALLED BY OWNER
  - 1 EA SIGN PLAQUE: BY OWNER

- AT EXISTING SERVICE DOORS, PROVIDE AND INSTALL HARDWARE AS NEEDED TO MEET THE ABOVE REQUIREMENTS. ALSO REMOVE OUTSIDE LEVER/LOCK AND INSTALL BLANK COVER PLATES TO CONCEAL HOLES AND PAINT ENTIRE DOOR PER MALL'S REQUIREMENTS.
- ALL DOORS TO RECEIVE PANIC HARDWARE AS SPECIFIED ABOVE

CODE	MATERIAL	MANUFACTURER	DESCRIPTION	LOCATION / NOTES
PAINT FINISHES				
PT-1	PAINT	BENJAMIN MOORE	NO. 844 - "ALOE VERA"	SATIN IMPERVO # 314 AT WALLS, FLAT AT CEILING & REGAL AQUA GLO SEMI-GLOSS AT TRIM/BASE UNLESS NOTED OTHERWISE
PT-5	PAINT	BENJAMIN MOORE	NO. 876 - "ALABASTER"	NON-SALES, CORRIDORS, & DOORS: SATIN FINISH AT WALLS, FLAT AT CEILINGS
PT-11	VARNISH	GREEN DOLPHIN	FIRE SAFE 108 WOOD INTUMESCENT FIRE RETARDANT WOOD TREATMENT	FOR USE WITH SF-2 & NON-SALES SHELVEING (WHEN REQD)
PT-13	PAINT	BENJAMIN MOORE	NO. 0C-5 - "MARITIME WHITE"	FLAT AT TOILET ROOM CEILING
PT-15	PAINT	BENJAMIN MOORE	NO. 2130-20 - "DEEP CAVIAR"	BACK WALL OF BACKWRAP VIDEO MONITOR DISPLAY (DOMESTIC)
PT-16	PAINT	BENJAMIN MOORE	TO MATCH PANTONE #294 (SEMIGLOSS)	WALL ABOVE BREAK AREA BAR COUNTER
PT-17	PAINT	SHERWIN WILLIAMS	NO. 2065-20 "DARK ROYAL BLUE" (SATIN)	STANDARD BARRICADE
PT-91	PAINT	BENJAMIN MOORE	NO. AF-5 FROSTINE (AFFINITY COLORS)	SATIN FINISH AT WALLS, FLAT AT CEILING, SEMI-GLOSS AT TRIM/BASE
PT-92	PAINT	SHERWIN WILLIAMS	SW 6258 - "TRICORN BLACK"	SATIN FINISH AT WALLS, FLAT AT CEILING, SEMI-GLOSS AT TRIM/BASE
PT-93	PAINT	BENJAMIN MOORE	NO. AF-715 DOLPHIN (AFFINITY COLORS)	522 AURA MATTE AT CEILINGS, 524 AURA EGGSHELL AT DOORS AND 526 AURA SATIN AT TRIMS
FLOOR COVERINGS / BASES				
FC-4	VINYL COMPOSITE TILE	ARMSTRONG	EXCELON NO. 51901 - "TAUPE", IMPERIAL TEXTURE	NON-SALES FLOOR
FC-5	VINYL COMPOSITE TILE	ARMSTRONG	EXCELON NO. 51816 - "CHERRY RED", IMPERIAL TEXTURE	NON-SALES FIRE LANE, IN FRONT OF ELECTRICAL PANELS
FC-13	VINYL COMPOSITE TILE	ARMSTRONG	EXCELON NO. 51064 - "MUMMUS" IMPERIAL TEXTURE	NON-SALES PROCESSING AREA ONLY
FC-18	PORCELAIN TILE	CROSSVILLE	"CHESTNUT" - 6" X 24" X 3/8" & 6" X 36" X 3/8" TILE W/ 1/8" GROUT JOINT	PACKAGE I SALES AREA; RANDOM PATTERN FROM SIDE TO SIDE OF STORE
FC-19	TILE	VINE STREET TILE STUDIOS	BIGHAM WHITE TILE 12"X12"	TOILET ROOM
FC-90	CERAMIC TILE	REFIN	25 X 150 CM LARIX SERIES WITH 1/8" GROUT JOINT. RECTIFIED EDGE.	SALES AREA FLOORING, RANDOM RUNNING LENGTH PATTERN, SEE DETAIL 5/A05.1. TILE TO BE INSTALLED WITH MINIMAL GROUT LINES EXPOSED.
B-1	VINYL BASE	ARMSTRONG	NO. 03 - "BISQUEWARE", 4" HIGH (6" AT TOILET ROOM)	NON-SALES & CORRIDOR
B-2	WOOD BASE	L.T. CUSTOM FIXTURES	4" HIGH OAK WOOD BASE - FIELD VERIFY	PASS-THRU AND FOCAL LOCATIONS AS SPECIFIED
B-3	WOOD BASE		PAINT GRADE POPLAR	PAINT PT-1, U.O.N.
B-5	WOOD BASE	L.T. CUSTOM FIXTURES	4" HIGH OAK WOOD BASE (TRANSVERSE GRAIN)	UNIT 5B, PASS THRU PORTAL, & CONCIERGE CASHWRAP PORTAL
B-6	WOOD BASE	L.T. CUSTOM FIXTURES	1/4" THICK 4" HIGH (SCRIBABLE) WOOD BASE (TRANSVERSE GRAIN) WITH QUIRK	UNIT 5B/5C, PASS THRU PORTAL, & CONCIERGE CASHWRAP PORTAL
B-90	WOOD BASE	G.C.	PAINT GRADE POPLAR - 3/4" X 6"	PAINT TO MATCH WALL, U.O.N. SEE H/A12.1
B-91	WOOD BASE (WHITE)	CROW WORKS	6" HIGH WOOD BASE TO MATCH STOREFRONT PLANKING SF-90 MINNAX WHITE 900 WOOD PUTTY TO FILL NAIL HOLES.	STOREFRONT, PROVIDED BY VENDOR, SEE E/A08.6
B-92	WOOD BASE (BLACK)	CROW WORKS	6" HIGH X 3/4" WOOD BASE TO MATCH PLANKING SF-91	TRANSITIONS, PROVIDED BY VENDOR. SEE H/A10.8
WALL COVERINGS				
T-1	CERAMIC TILE	DELTA TILE 800-366-8463	SEMI-GLOSS "WHITE OAK" 2" x 2" (FIELD TILE), 1/8" JOINTS	STANDARD TOILET ROOMS & BACKWALL AT DRINKING FOUNTAIN (BY G.C.)
T-3	CERAMIC TILE	DELTA TILE 800-366-8463	LINERS "WHITE OAK" 2" x 2" (CHAIR RAIL), 1/8" JOINTS	STANDARD TOILET ROOMS & BACKWALL AT DRINKING FOUNTAIN (BY G.C.)
T-5	CERAMIC TILE	DELTA TILE 800-366-8463	10M-14 COBALT II - 1" X 1/2" (LINER BAR), 1/8" JOINTS	STANDARD TOILET ROOMS & BACKWALL AT DRINKING FOUNTAIN (BY G.C.)
T-6	TILE	WALKER ZANGER	VINTAGE GLASS "PEARL LUSTER" 1'X1' MOSAIC TILE	PASS THRU NICHE, DEMO SINK, 9 NICHE (BY OWNER)
T-7	TILE	ATLAS CONCORDE	STUDIO LINE A, 11 5/8" X 23 3/8", POLISHED, 00 WHITE, 1/8" JOINTS	ELEVATED RESTROOM WALLS (BY OWNER)
MT-2	METAL PANELS	LAMBERT	MATCH KANNEER "INTERPON D2000 BONE WHITE"	STOREFRONT METAL PANELS
MT-3	METAL PANELS	LAMBERT	TO MATCH BENJAMIN MOORE HC-6 "IRIDISMOND GOLD"	BASE 1 REVEAL AT STOREFRONT (PLANKING SIDE)
MT-90	METAL PANELS	TIGER DRYLAC	SOLAR BLACK FLAT 1408868	STOREFRONT METAL PANELS
MT-91	METAL CORNER GUARDS	LAMBERT	2" X 3/4" X 42" METAL ANGLE - FINISH: MATCH PT-90	GLUE DOWN METHOD 2" SIDE TO HAVE 4 HOLES. GC TO SECURE 2" SIDE WITH FLAT HEAD SCREWS. PAINT SCREWSHEADS PT-90
MT-92	METAL CORNER GUARDS	LAMBERT	3/4" X 3/4" X 42" METAL ANGLE - FINISH: MATCH PT-90	GLUE DOWN METHOD
WD-3	WOOD	L.T. CUSTOM FIXTURES	FLAT CUT WHITE OAK WITH CLEAR FINISH	TRIMS / CABINETS/ STOREFRONT & PASS-THRU PORTAL
WD-W	WHITE TRIM	L.T. CUSTOM FIXTURES	PREFINISHED WHITE TRIM - VARIOUS PROFILES	TRIMS / CABINETS/ BACKWRAP SURROUNDS
WC-1	WALL COVERING	DREAMSCAPE	BLUE GINGHAM WALL COVERING	WALLS TO BE PRIMED, PAINTED PT-1 AND SIZING PRIMED PRIOR TO WALL COVERING INSTALLATION.
WC-4	WALL COVERING	DREAMSCAPE	BLUE GINGHAM WALL COVERING F14	WALLS TO BE PRIMED, PAINTED PT-1 AND SIZING PRIMED PRIOR TO WALL COVERING INSTALLATION.
CEILING				
ACT-1	ACOUSTICAL CEILING TILE	ARMSTRONG	LINE NO. 174 - 12" X 24" TILE ON ARMSTRONG PRELUDE 1516 XL EXPOSED TIE SUSPENSION SYSTEM	SALES AREA CEILINGS. TILE AND GRID TO BE WHITE.
ACT-2	ACOUSTICAL CEILING TILE	ARMSTRONG	CORTEGA NO. 761 - 24" X 48" NON-DIRECTIONAL FIGURED ON PRELUDE XL 1516" EXPOSED TIE GRID	NON-RATED CORRIDOR CEILING. TILE AND GRID TO BE WHITE.
S-2	ADHESIVE	G.E.	1200 SERIES SILICONE	FOR USE WITH MT-2 & MT-3 FOR STOREFRONT METAL INSTALLATION
S-4	WOOD SEALER	BID	WATER-BASE POLYURETHANE, CLEAR SATIN FINISH	NON-SALES WOOD SHELVES
S-5	GROUT	LATICRETE	NO. 44 - "BRIGHT WHITE"	FOR USE WITH T-1, T-3, & T-5 & FC-18 (BY G.C.)
S-11	GROUT	HYDROMENT	NO. H41 - "FLASH WALNUT"	FOR USE WITH FC-18 UNSADED (BY G.C.)
S-12	GROUT	STARGLASS	NO. 600 - "DIAMOND"	FOR USE WITH T-6 (BY OWNER)
S-13	GROUT	HYDROMENT	NO. H150 - "CLASSIC BONE"	FOR USE WITH FC-19, & T-5 & T-6 (BY G.C.)
S-90	GROUT	CUSTOM BUILDING PRODUCTS	#145 LIGHT SMOKE	FOR USE WITH FC-90, UNSADED. TILE TO BE INSTALLED WITH MINIMAL GROUT LINES EXPOSED. (1/8" MAXIMUM)
GLASS				
G-4	STOREFRONT GLASS	BID	1/2" CLEAR TEMPERED GLASS	AT STOREFRONT DISPLAY WINDOWS, FRAMELESS DOORS & SIDELITES (INTERIOR MALL LOCATION)
G-5	STOREFRONT GLASS	BID	3/4" CLEAR TEMPERED GLASS	AT STOREFRONT DISPLAY WINDOWS, FRAMELESS DOORS & SIDELITES (INTERIOR MALL LOCATION)
G-6	ILLUMINATED STOREFRONT GLASS	BID	1/2" CLEAR LAMINATED TEMPERED GLASS	EXTERIOR STOREFRONT CONDITIONS REQUIRING HURRICANE RESISTANCE
G-7	STOREFRONT GLASS	BID	1/2" STAIRPIRE GLASS	AT STOREFRONT ILLUMINATED TRANSOM ABOVE ENTRANCE (INTERIOR MALL LOCATIONS WHEN G-8 IS NOT PERMITTED BY ENGINEER)
G-8	STOREFRONT PLEX	BID	1/2" CLEAR PLEX	AT STOREFRONT ILLUMINATED TRANSOM ABOVE ENTRANCE (INTERIOR MALL LOCATIONS WHENEVER APPLICABLE) COORDINATE WITH ENGINEER
G-12	POLYCARBONATE	DIGICO	1/2" POLYCARBONATE PANEL WITH GINGHAM AND DIFFUSING FILMS	BACKLIT GINGHAM STOREFRONT GLASS
SPECIAL FINISHES				
SF-1	FIBERGLASS REINFORCED POLYESTER	BID	1/4" F.R.P. PANELING WITH CORNER & J MOULDINGS AS REQUIRED, COLOR: WHITE	ALL EXPOSED NON-SALES WALLS. SEE A05.1 ADJACENT WALLS TO POP SINK
SF-2	SHIPLAP PLANKING	L.T. CUSTOM FIXTURES	3/4" THICK, 9" WIDE W/ 3/4" EXPOSED LAP AT STOREFRONT & 3/4" TO 7/8" AT BACKWRAP	CLASS "A" STOREFRONT PLANKING; ORIENT HORIZONTALLY; ACHIEVE FULL PLANK TOP AND BOTTOM AT BACKWRAP
SF-3	GLAZING FILM	3M	SCOTCHCAL SERIES 210 - NO. 210-324 "PROTECTED CRYSTAL"	APPLY FILM TO EXTERIOR SIDE OF TRANSOM GLASS PRIOR TO GLASS INSTALLATION
SF-6	MALL-MATCH FLOORING	TO MATCH MALL SPEC.	TO MATCH MALL STANDARD	FROM LEASE LINE TO CLOSURE LINE
SF-8	GLAZING FILM	3M	CONTROL TAG PLUS GRAPHIC FILM SERIES 180 COLOR: DARK GREY 1806-11	SPANDREL GLASS
SF-9	GLAZING FILM	3M	CONTROL TAG PLUS GRAPHIC FILM SERIES 180 COLOR: SCOTCHCAL WHITE 1842-20	SPANDREL GLASS, FOR LOCATIONS WHERE STRUCTURAL FRAMING IS RIGHT
SF-12	GLAZING FILM	3M	DIFFUSER FILM WHITE 3035-30 (30% LIGHT TRANSMISSION)	APPLY FILM TO INTERIOR SIDE OF TRANSOM GLASS PRIOR TO GLASS INSTALLATION
SF-14	GLASS	BENDHEIM	"BBK BLUE" LAMINATED SAFETY GLASS	DEMONSTRATION SINK
SF-90	WOOD PLANKING (WHITE)	CROW WORKS	6" X 3/4" SOLID WHITE OAK, PLAIN CUT W/ KERF MARKS (TONGUE AND GROOVE)	PLANKS TO BE PREFINISHED. GC TO TOUCH UP FIELD CUT EDGES WITH PAINT. PT-91 FLAT FINISH
SF-91	WOOD PLANKING (BLACK)	CROW WORKS	6" X 3/4" SOLID WHITE OAK, PLAIN CUT - WIRE BURSHED (TONGUE AND GROOVE)	MATCH COLOR SAMPLE. GC TO TOUCH UP FIELD CUT EDGE W/ TOUCH UP PAINT
SF-92	FAUX FINISH	APROPOS	PLASTER/PAINT	GC TO PRIME FAUX FINISH LOCATION WITH WHITE LATEX PRIMER, (2) COATS REQUIRED
SF-93	NATURAL GRANITE	HAMILTON PARKER	ABSOLUTE BLACK GRANITE - LEATHER FINISH - 2CM	CUSTOM FABRICATION PER DRAWINGS - CASHWRAP, BACKWRAP, TRANSITION COUNTERS
PL-1	PLASTIC LAMINATE	FORMICA	NO. 933-58 "MISSION WHITE" MATTE	CASHWRAP/BACKWRAP COUNTERTOP
REFER TO FINISH PLAN FOR MORE INFORMATION				



HATCH	WALL TYPE / DESCRIPTION
	<b>DEMOLITION</b> EXTENT OF DEMOLITION: REFER TO DEMOLITION PLAN.
	<b>DEMISING</b> (E) DEMISING WALLS: G.C. TO REPAIR OR REPLACE 5/8" GYPSUM BOARD TYPE 'X' IF REQUIRED TO MAINTAIN FIRE RATING (U.L. #U465). SEE NOTE ON DEMOLITION PLAN FOR EXISTING CONSTRUCTION.
	(N) DEMISING WALL: <b>INTERIOR PARTITIONS</b> SEE STRUCTURAL DRAWINGS FOR STOREFRONT & LEDGE FRAMING. REFER TO S01.1 FOR REGD STUD SIZES, GA, AND SPACING.
	(N) ONE HOUR RATED PARTITION WALL: METAL STUDS WITH 5/8" TYPE 'X' GYPSUM BOARD ON BOTH SIDES. EXTEND GYPSUM BOARD TIGHT TO STRUCTURE/DECK ABOVE. REFER TO FLOOR PLAN FOR SPECIFIC CONDITION (U.L. #U465). SEE DETAIL C/A12.1. REFER TO S01.1 FOR REGD STUD SIZES, GA, AND SPACING.
	(N) PARTITION WALL (CABINETS): (1) LAYER 5/8" GYPSUM BOARD ON METAL STUDS WITH 16 GA. STUD BLOCKING. SEE DETAIL F/A10.1 & J/A10.2. REFER TO S01.1 FOR REGD STUD SIZES, GA, AND SPACING.
	(N) INSULATION AT RESTROOM/SALES HALL: METAL STUDS (6" AT PLUMBING WALL) WITH 5/8" GYPSUM BOARD ON BOTH SIDES (OR 5/8" CONCRETE BACKBOARD ON RESTROOM WALLS WITH CERAMIC TILE). FILL WITH 3 1/2" FRICION FIT BATT INSULATION AT RESTROOM/SALES WALL FOR SOUND ATTENUATION. STC 42 OR BETTER. REAR INSULATION FROM FLOOR SLAB TO TOP OF LEDGE. REFER TO S01.1 FOR REGD STUD SIZES, GA, AND SPACING.
	(N) EXTERIOR WALL: 18 GA MIN. 3 1/2" METAL STUDS @ 16" O.C. MAX. WITH 5/8" GYPSUM BOARD ON INSIDE FACE OF EXTERIOR WALL TIGHT TO STRUCTURE ABOVE. FILL WITH 3 1/2" FRICION FIT BATT INSULATION AND 6" VAPOR BARRIER. REFER TO N/50.1 FOR REGD STUD SIZES, GA, AND SPACING.
	<b>COLUMN NOTES:</b> GENERAL CONTRACTOR TO WRAP ALL STRUCTURAL WALL COLUMNS WITHIN LEASED SPACE WITH 5/8" GYPSUM BOARD TYPE 'X' FIRE-RATED ENCLOSURE TO OBTAIN REQUIRED RATING AS ESTABLISHED BY STATE AND LOCAL CODES AND/OR BY LANDLORD. COLUMNS ARE TO BE WRAPPED AS TIGHT AS POSSIBLE TO MAINTAIN A MINIMUM SIZE ENCLOSURE, UNLESS NOTED OTHERWISE ON DRAWINGS.
	(N) 6" PARTITION WALL (1) LAYER 5/8" GYP. BOARD EACH SIDE OF 6" METAL STUDS @ 16" O.C. REFER TO S01.1 FOR REGD STUD SIZES, GA, AND SPACING.
	(N) LAVATORY/OFFICE WALL WITH LEDGE: (1) LAYER 5/8" TYPE 'X' GYP. BD. EACH SIDE ON MTL STUDS @ 16" O.C. STUDS TO RUN TO 6" O.C. A.F.F. INSTALL GYP. BD. ON ONE SIDE ONLY AT BACK TO BACK CONDITIONS. AT RESTROOM WALLS ADJACENT TO SALES AREA AND OFFICE ROOM WALLS ADJACENT TO NON-SALES AREAS, FILL WITH 3 1/2" FRICION FIT BATT INSULATION AND 6" VAPOR BARRIER. ATTENTION INSULATION (STC 42 OR BETTER). USE 1/2" STUDS FOR PLUMBING WALLS AND PLASTER WALLS AS REGD. REFER TO S01.1 FOR REGD STUD SIZES, GA, AND SPACING.

PARTITION GENERAL NOTES
REFER TO SHEET S01.1 FOR ALL STUD SIZES AND GAUGES
1. ALL LIGHT GAGE METAL FRAMING TO COMPLY WITH THE SSMA (STEEL STUD MANUFACTURERS ASSOCIATION) TABLES AND GUIDELINES. REFER TO STRUCTURAL DRAWINGS FOR REGD STUD SIZES, GAGE AND SPACING. FOR WALLS UNDER DIFFERENT LOADING CONDITIONS OR HEIGHTS, REFER TO THE SSMA TABLES.
2. REFER TO STRUCTURAL DRAWINGS FOR ALL BRACING, SLAB ATTACHMENT, AND STRUCTURE/HEAD CONNECTION REQUIREMENTS. FOR WALLS AT BUILT-IN CABINETS THROUGHOUT THE SALES AREA, REFER TO SPECIFIC DETAILS IN THE A10.X - A11.X SHEETS AS INDICATED ON THE FLOOR PLAN FOR FURTHER INFORMATION.
3. GENERAL CONTRACTOR TO CONFIRM ACTUAL FIELD CONDITIONS AND COMPLY WITH INDICATED INSTRUCTIONS. EXISTING DEMISING WALLS TIGHT TO DECK: REPAIR AND/OR REPLACE DRYWALL SURFACES TO LIKE NEW CONDITION. EXISTING DEMISING WALLS SHORT OF DECK: INSTALL ADDITIONAL METAL FRAMING AND DRYWALL AS REQUIRED TO COMPLETE DEMISING WALL TIGHT TO DECK.
4. EXISTING DEMISING WALLS SHORT OF DECK: (REQUIRED DUE TO COMMON HVAC PLenum AND APPROVED BY BUILDING DEPARTMENT) INSTALL 1" X 2" WIRE MESH SECURITY SCREEN FROM TOP OF PARTITION TIGHT TO DECK ABOVE - G.C. MUST ADVISE LDC'S PROJECT MANAGER OF ACTUAL FIELD CONDITIONS IN ORDER TO OBTAIN SPECIFIC INSTALLATION INSTRUCTIONS.

PARTITION LEGEND	3/8" = 1'-0"	H
1. EXISTING FLOOR SLAB SHALL BE LEVEL, WITH MAXIMUM ALLOWABLE SLOPE OF 1/8" PER 10 FEET. CONTRACTOR TO VERIFY EXISTING CONDITIONS AND LEVEL AS REQUIRED.	42L-A021-H00-L.GND	10.14.11
2. G.C. TO LEVEL EXISTING FLOOR AT CASHWRAP/BACKRAMP AREA USING LATEX LEVELING COMPOUND; DRAIN TO TOP OF FLOOR SLAB @ 1/16" PER FOOT MAXIMUM TAPER). FLOORING TO CONTINUE UNDERNEATH CASHWRAP & BACKRAMP.		
3. FIRE ALARM/STROBE - AUDIO/VISUAL ALARM SYSTEMS WILL COMPLY WITH ADA REQUIREMENTS. MOUNT/SUSPEND ALARM SO AS NOT TO INTERFERE WITH DISPLAY FIXTURES.		

CONSTRUCTION PLAN NOTES	FULL	G
1. LEASE LINE	42N-A021-G00-NOTE	08.27.04
2. (E) DEMISING WALL		
3. SLIDING GLASS ENTRY DOORS		
4. PRE-MANUFACTURED CABINETS - SEE ELEVATIONS		
5. LINE OF BULKHEAD ABOVE, SHOWN DASHED		
6. (E) NEUTRAL PIER		
7. ALUMINUM STOREFRONT WINDOW SYSTEM - EXTERIOR		
8. SLIDING FAUX BARN DOOR		
9. LINE OF MTL. STOREFRONT FRAME ABOVE, SHOWN DASHED		
10. STOREFRONT SIGNAGE ABOVE		
11. BLADE SIGN - SEE STRUCTURAL DRAWINGS FOR ATTACHMENT REQUIREMENTS		
12. G.C. TO INSTALL TACTILE EXIT SIGN THAT READS "EXIT" TO COMPLY WITH IBC SECTION 1011, WHEN REQUIRED. SEE DETAIL S/A05.1		
13. EXPANSION JOINT		
14. DISPLAY AREA HOOD TRIM		
15. WALL OUTLET & DISPLAY WINDOW - REFER TO STOREFRONT SECTIONS FOR OUTLET HEIGHT - SEE DETAIL E/A06.3		
16. STOCKING CART		
17. MOP SINK, MOP HOLDER AND HOSE HOLDER. REFER TO A/A13.1		
18. LEVEL EXISTING FLOOR @ CASHWRAP/ BACKRAMP AREA		
19. CASHWRAP, SEE A11.1 AND ELECTRICAL DRAWINGS		
20. DEMONSTRATION SINK AND COUNTERTOP, SEE A10.4		
21. ELEVATOR PUMP - FOR DEMONSTRATION SINK - SEE MEP DRAWINGS - ACCESS PANEL TO BE PLACED IN CLOSET		
22. INSTALL WATER-RESISTANT GYP. BD. @ DEMO SINKS AND TOILET ROOM WALLS, TYP. INSTALL WATERPROOF MEMBRANE UP TO 6" A.F.F. ON TOILET ROOM WALL PRIOR TO FINISH INSTALLATION		
23. PASS-THRU PORTAL ABOVE, SHOWN DASHED, SEE A10.5		
24. ELECTRICAL PANELS - SEE ELECTRICAL DRAWINGS. INSTALL PLYWOOD ON FACE OF WALL FURRING AS REGD FOR BACKING. DASHED LINE INDICATES MIN. CLEAR FLOOR SPACE REGD IN FRONT OF PANELS		
25. TOILET ROOM CABINET - REFER TO A13.1		
26. (6) INDIVIDUAL HOOKS. REFER TO DETAIL L/A14.2		
27. PLYWOOD SHELVING ABOVE MOP SINK. REFER TO DETAIL A/A13.1. PROVIDE AS MUCH SHELVING AS POSSIBLE.		
28. SALES/NO-N-SALES WALL: FULL-HEIGHT GYP. BD. @ NON-SALES SIDE ONLY. REFER TO DETAIL B/A10.1		
29. G.C. TO INSTALL IN WALL BLOCKING AT LOCATIONS OF LADDER INSTALLATIONS. REFER TO DETAIL G/A10.5		
30. FIXED SHELVING UNITS - ANCHOR TO FLOOR AND SECURE TO WALL. REFER TO N/A06.1 FOR SHELF SPACING. REFER TO A/A14.1 FOR DETAILS		
31. MOBILE SHELVING UNITS - REFER TO J/A14.1. LEVEL FLOOR BENEATH UNITS USING SELF-LEVELING CONCRETE TOPPING. ALLOWABLE TOLERANCE IS 1/8" PER 10'-0". FLOOR MOUNTED TRACK. REFER TO MFG'S INSTALLATION GUIDE FOR MORE INFORMATION		
32. RELOCATED FIRE DEPARTMENT WATER VALVE AND FIRE HOSE CABINET - G.C. TO COORDINATE (N) LOCATION WITH ON-SITE MALL FACILITIES MANAGER AND FIRE MARSHALS OFFICE.		
33. LEAVE BOTTOM (2) SHELVES OUT OF FIXED SHELVING UNIT FOR LOCATING MOBILE MARKETING CART.		
34. PERIMETER SHELVING W/ WALL-MOUNTED STANDARDS. SEE C/A14.1		
35. DRINKING FOUNTAIN W/ REMOTE COMPRESSOR, SEE DETAIL R/A15.1		
36. LOCKED BACKROOM CONTAINER, SEE A/A14.2		
37. 48" H MTL. CORNER GUARD @ NON-SALES AREA. INSTALL TIGHT TO FLOOR.		
38. PLAN TUBE HOLDER MOUNTED UNDER PHONE/DATA BOARD, SEE DETAIL M/A14.2		
39. MUSIC CONTROL SYSTEM - SEE ELECTRICAL DRAWINGS		
40. MANAGERS WORKSTATION W/ COMPUTER, SEE DETAIL A/A14.1		
41. 4" X 8" SLAT WALL SYSTEM		
42. EMPLOYEE LOCKERS. INSTALL BLOCKING FOR ATTACHMENT TO WALL		
43. ASSOCIATE FOLDING TRAINING TABLE AND CHAIRS		
44. PEDESTAL PLaque - REFER TO A/A05.1		
45. SINK SPEC. FRAME W/ 1/2" STAINLESS STEEL MODEL - DISMOUNT PROVIDED & INSTALLED BY G.C. - G.C. TO PROVIDE DRINKING WATER SPOUT - SEE DETAIL A/A14.2		
46. CCTV DVR AND VIEW MONITOR - INSTALL OUTLET ON WALL - SEE ELECTRICAL DRAWINGS		
47. 18" W x 12" H PLYWOOD MOUNTED O.C. TO WALL @ 6'-0" A.F.F. FOR PHONE AND DATA EQUIPMENT.		
48. OUTLET IN FACE OF PLATFORM BELOW - REFER TO ELECTRICAL DRAWINGS		
49. SAFE. SECURED TO FLOOR, SEE N/A14.2		
50. G.C. TO INSTALL 18 GA. SHEET MTL. WITHIN 2'-0" OF THE HANDLE SIDE OF SERVICE DOOR ON STORE SIDE ONLY. SEE N/A12.2		
51. FUTURE MICROWAVE/FRIDGE BY OTHERS. PROVIDE POWER PER DETAIL C/A14.2		
52. WALL CONTAINING DRAIN LINE FOR DEMO SINK W/ MODIFIED FRAMING PER DETAIL N/A12.1		
53. G.C. TO REFINISH (E) GYP. BD. WALL TO NEW CONDITION		
54. BREAK AREA LOUNGE CHAIR (2)		
55. BREAK AREA STOOL		
56. FOLDING CHAIR STORAGE HOOKS FOR (16-20 CHAIRS) - SEE C/A12.1		
57. ALL SYSTEM - SEE P/A14.2		
58. LIGHT BOX		
59. LARGE MARKETING STORAGE		
60. PAINTED STEEL MAGNETIC MARKER BOARD, 2' X 3/4". SEE A07.1 FOR MOUNTING HEIGHT		
61. 24" DEEP COUNTER, PREFORMED FORMICA "TRAVERTINE" PROVIDED & INSTALLED BY G.C. - SEE R/A14.2		
62. FIRE EXTINGUISHER LOCATION. EXTINGUISHER TO HAVE MINIMUM RATING OF 2-A/10BC. G.C. TO LOCATE SO THAT MAXIMUM DISTANCE BETWEEN THEM IS NO MORE THAN 75'. COORDINATE EXACT LOCATION WITH OWNER'S PROJECT MANAGER & FIRE MARSHAL. MOUNT WITH TOP NO HIGHER THAN 48" OFF THE FLOOR.		
63. FLOOR OUTLET. REFER TO ELECTRICAL DRAWINGS.		
64. INTEGRATED EGRESS DOOR		
65. AUDIO/VISUAL CABINET - SEE ELECTRICAL DRAWINGS		
66. DIGITAL CCTV CAMERA CABINET. SEE S/A14.2 & ELEC. DWGS		

CONSTRUCTION PLAN KEYNOTES	FULL	C
42N-A021-G00-NOTE	10.14.11	

FLOOR PLAN - G.C. TO COMPLY


- TENANT IS RESPONSIBLE TO FIELD VERIFY ALL EXISTING CONDITIONS AND DIMENSIONS IN THE SPACE. FAILURE TO PROPERLY FIELD VERIFY EXISTING CONDITIONS DOES NOT RELIEVE THE TENANT OF ANY EXPENSES OR RESPONSIBILITIES RESULTING FROM THAT FAILURE.
- NOTHING IS PERMITTED TO BE ATTACHED TO, SUSPENDED FROM, OR PENETRATE LANDLORD'S STRUCTURE, FLOOR DECK, OR ROOF DECK. TENANTS MAY ATTACH, NONDESTRUCTIVELY, TO OR SUSPEND FROM THE TOP CHORD OF THE JOIST OR THE STRUCTURAL STEEL WHICH EXISTS ABOVE THE TENANT SPACE. WHEN ATTACHING TO LANDLORD'S STRUCTURE, DO NOT DRILL, WELD, SCREW, OR SHOOT INTO STRUCTURE. ALTERNATIVE METHODS OF ATTACHMENT ONLY, NOTHING TO DAMAGE LANDLORD'S BASE BUILDING STRUCTURE. TENANT SHALL PROVIDE SIGNED AND SEALED STRUCTURAL DRAWINGS, BY A STRUCTURAL ENGINEER WITH LEGALLY ACTIVE REGISTRATION MODIFICATIONS FOR LANDLORD RECORDS.
- STRUCTURAL REINFORCING DETAILS MUST BE PROVIDED BY A REGISTERED STRUCTURAL ENGINEER TO TENANT COORDINATION FOR EQUIPMENT SUPPORT OR SUSPENSION, SERVICE PLATFORMS, DECK PENETRATIONS, ETC.
- ANY LANDLORD EQUIPMENT OR COMPONENT THAT IS EXISTING IN THE SPACE MUST REMAIN VISIBLE AND ACCESSIBLE TO THE LANDLORD. TENANT TO INSTALL ACCESS PANELS AS NECESSARY, AND PROPERLY LABEL IN SPACE.
- TENANT'S STOCKROOM MAY NOT BE VISIBLE FROM THE SALES AREA. DOOR(S) LEADING TO THE STOCKROOM MUST HAVE AN AUTOMATIC CLOSURE.
- ALL REAR ENTRIES MUST HAVE A DOORBELL FOR DELIVERIES.
- ALL CONCRETE PATCHING MUST BE LEVEL WITH THE EXISTING CONCRETE FLOOR.
- TENANT IS REQUIRED TO INSTALL A WATERPROOF MEMBRANE IN ALL WET AREAS (RESTROOMS, KITCHENS, FOOD SERVICES, ETC...) OF THE SPACE. TENANT SHALL USE A 30 MIL POLYETHYLENE CLEAVAGE MEMBRANE (EQUAL TO NOBLESEAL TS) INSTALLED PER MANUFACTURERS RECOMMENDATIONS AND ANSI A108. MEMBRANE MUST BE EXTENDED UP THE WALL A MINIMUM OF 4" OR EQUAL TO HEIGHT OF THE FLOOR BASE. A WATER TEST MUST BE PERFORMED IN THE PRESENCE OF MALL OPERATIONS.

REAR DOOR SIGNAGE - PER FIRE MARSHALL - TWO 6' HIGH X 18" WIDE SIGNS CENTERED

- MOUNTED 16" FROM TOP OF DOOR
- MOUNTED 12" A.F.F.

"BATH" BODY WORKS" 2" HIGH LETTERING  
"SPACE #B3680A" 1" HIGH LETTERING

FOR CONTINUATION OF PLAN,  
SEE E/A02.2

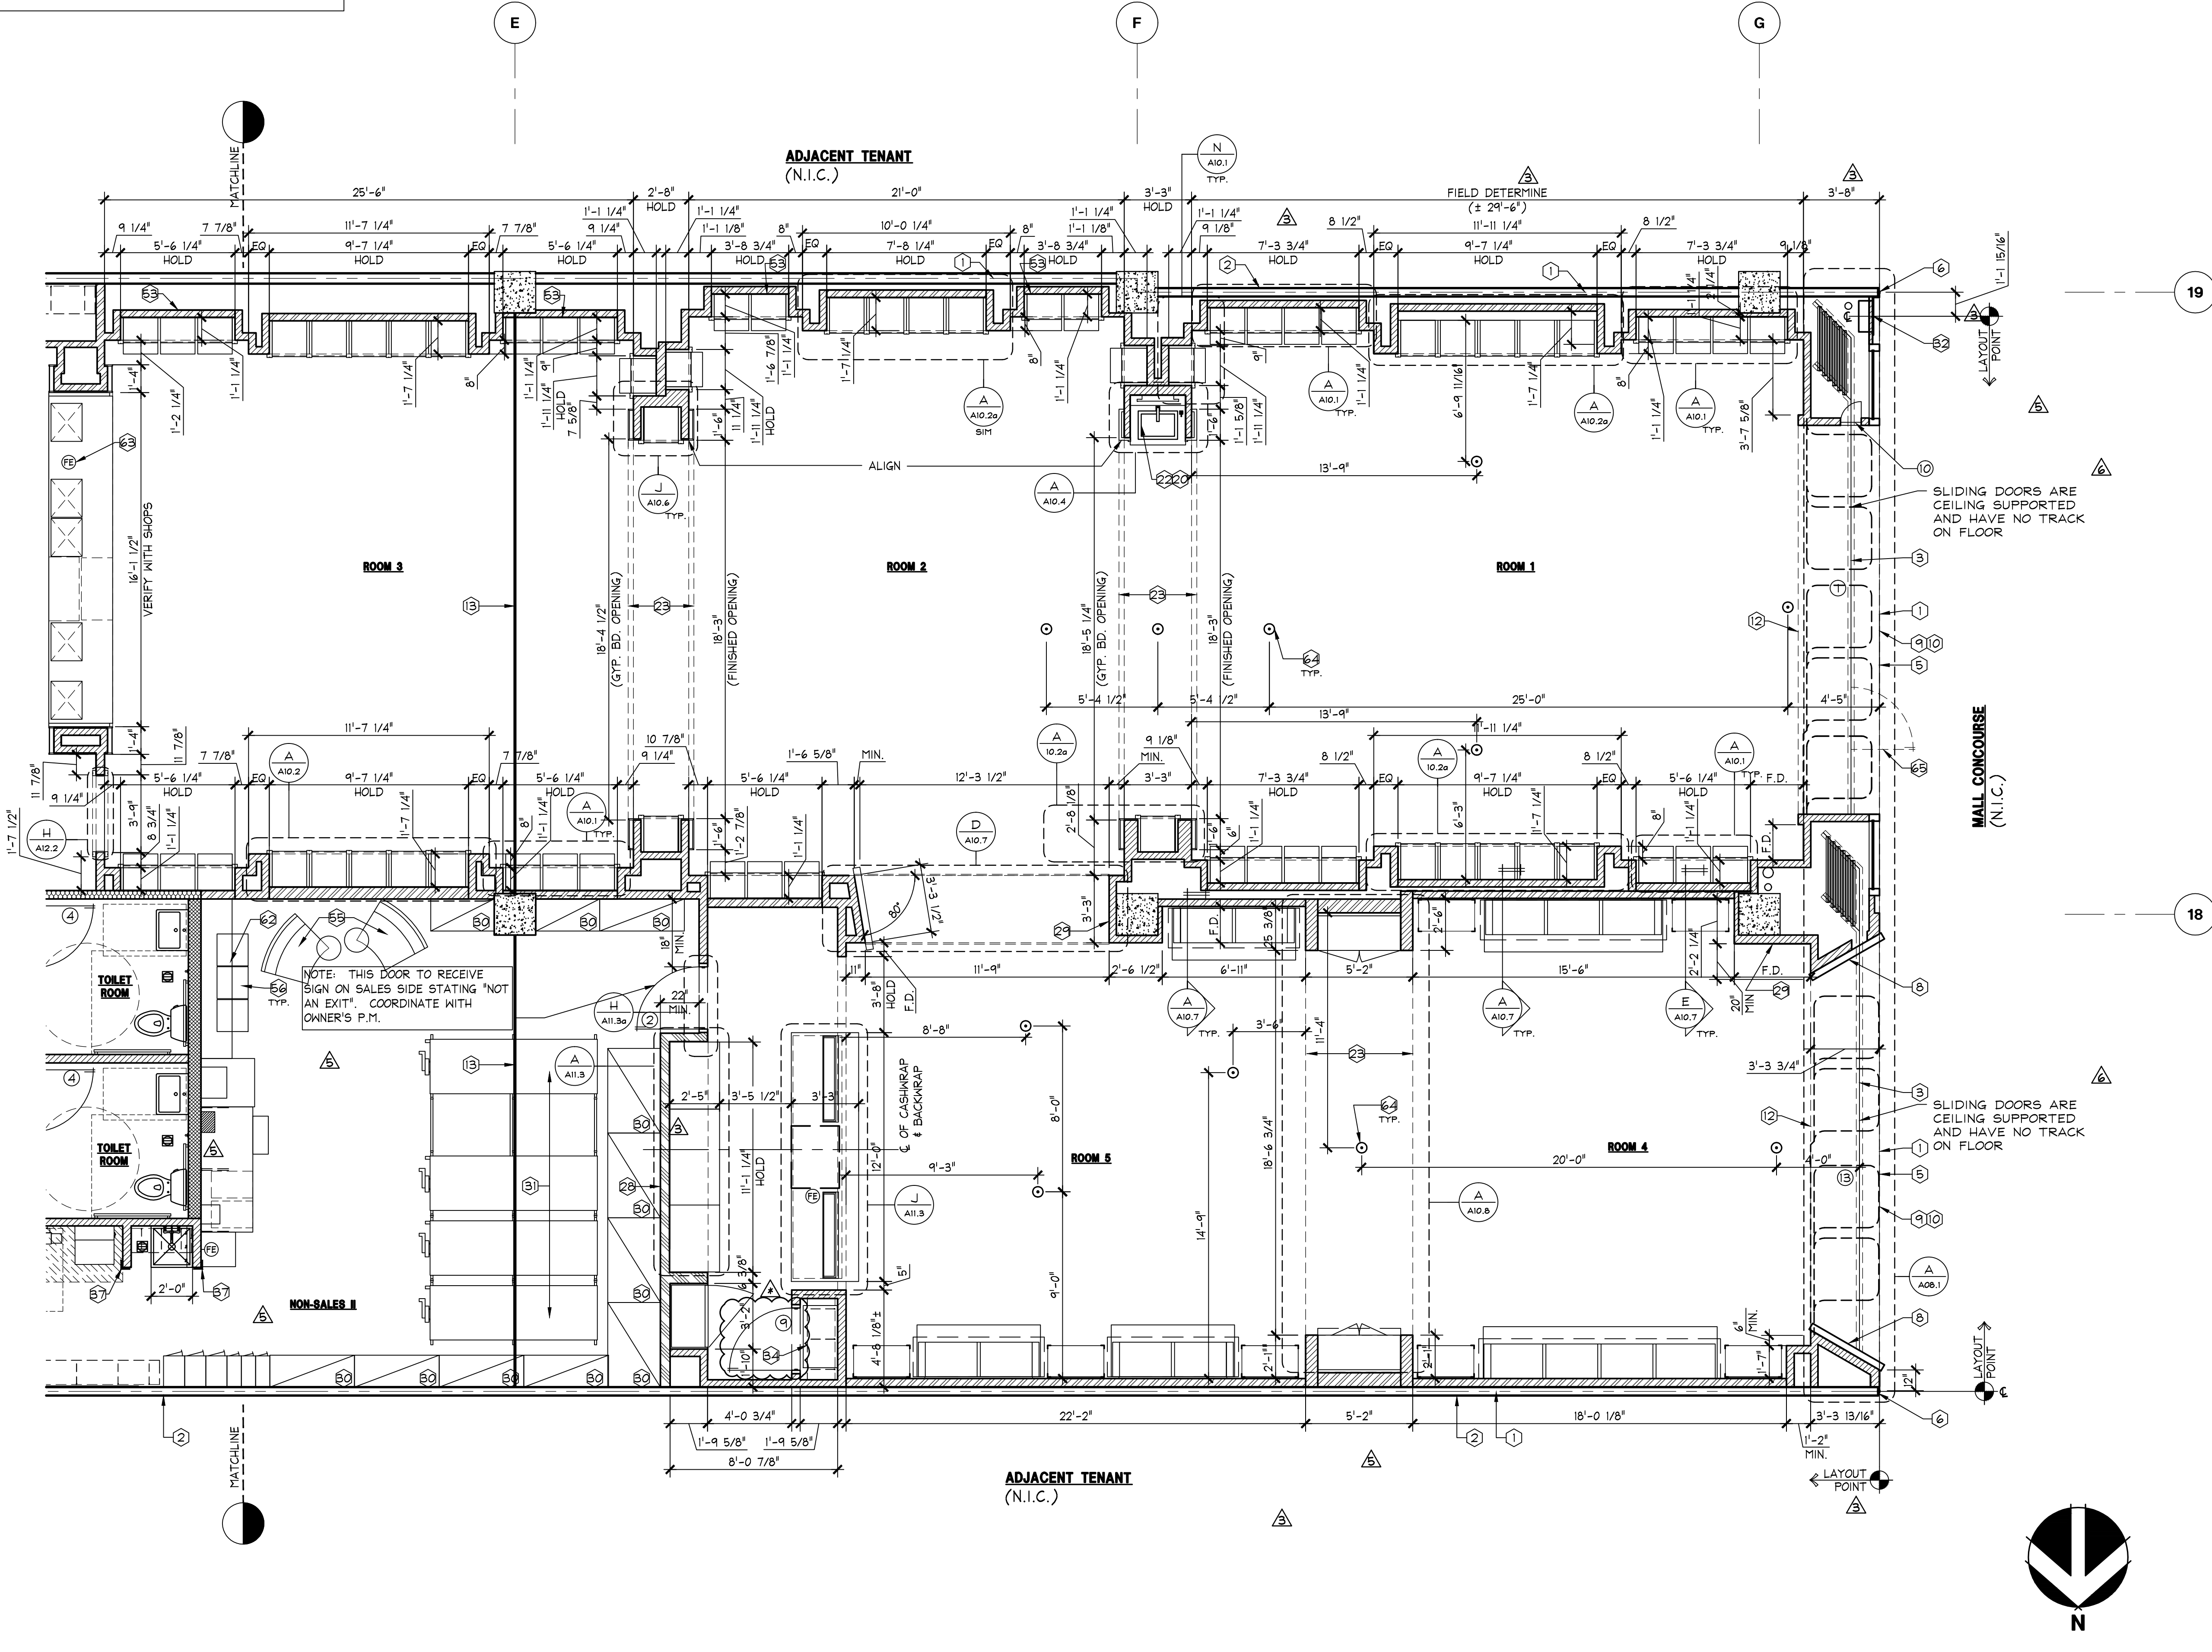

ENTIRE STORE LAYOUT HAS  
BEEN REVISED PER CLIENT  
DESIGN CHANGES.

FIRE HOSE CABINET TO BE  
#1810 RECESSED CABINET AS  
MANUFACTURED BY "POTTER  
ROEMER" REFER TO SPRINKLER  
SHOP DRAWINGS.

**SHREMSHOCK**  
Shremshock Architects, Inc.  
6130 S. Sunbury Rd., Westerville, OH 43081  
T: 614 545 4500 | F: 614 545 4555 | shremshock.com  
Gerald S. Shremshock, Architect  
Timothy J. Shremshock, Architect

**limitedbrands**

LIMITED STORE PLANNING, INC.  
d/b/a STORE DESIGN & CONSTRUCTION  
Three Limited Parkway • Columbus, Ohio 43230  
Telephone: 614.415.7000 • Fax: 614.415.7349

PROJECT INFORMATION:

24200161

**BATH & BODY WORKS**  
**THE GALLERIA II**  
SPACE INDUSTRIES RD.  
HOUSTON, TX 77056

SCOPE: REMODEL  
DESIGN TYPE: EASTON-G  
LSDAC PROJECT #: 00061216

REVISIONS:

NO.	REVISION	DATE
1	REQUIRED BY BUILDING DEPARTMENT COMMENTS	04/11/14
2	DESIGN CHANGES / LANDLORD COMMENTS / MASTERS UPDATES	05/28/14
3	DESIGN CHANGES	06/27/14
4	DESIGN CHANGES	07/24/14
5	LANDLORD COMMENTS	08/08/14
6	FIELD DIRECTIVE #1	08/28/14

DATE ISSUED: 3/7/14  
DESIGNED BY: SB  
DRAWN BY: JLH  
CHECKED BY: RHW

**CONSTRUCTION PLAN**



DRAWING NUMBER: **A02.1**

1/4" = 1'-0"

42P-A021-A00-PLAN

10.14.11



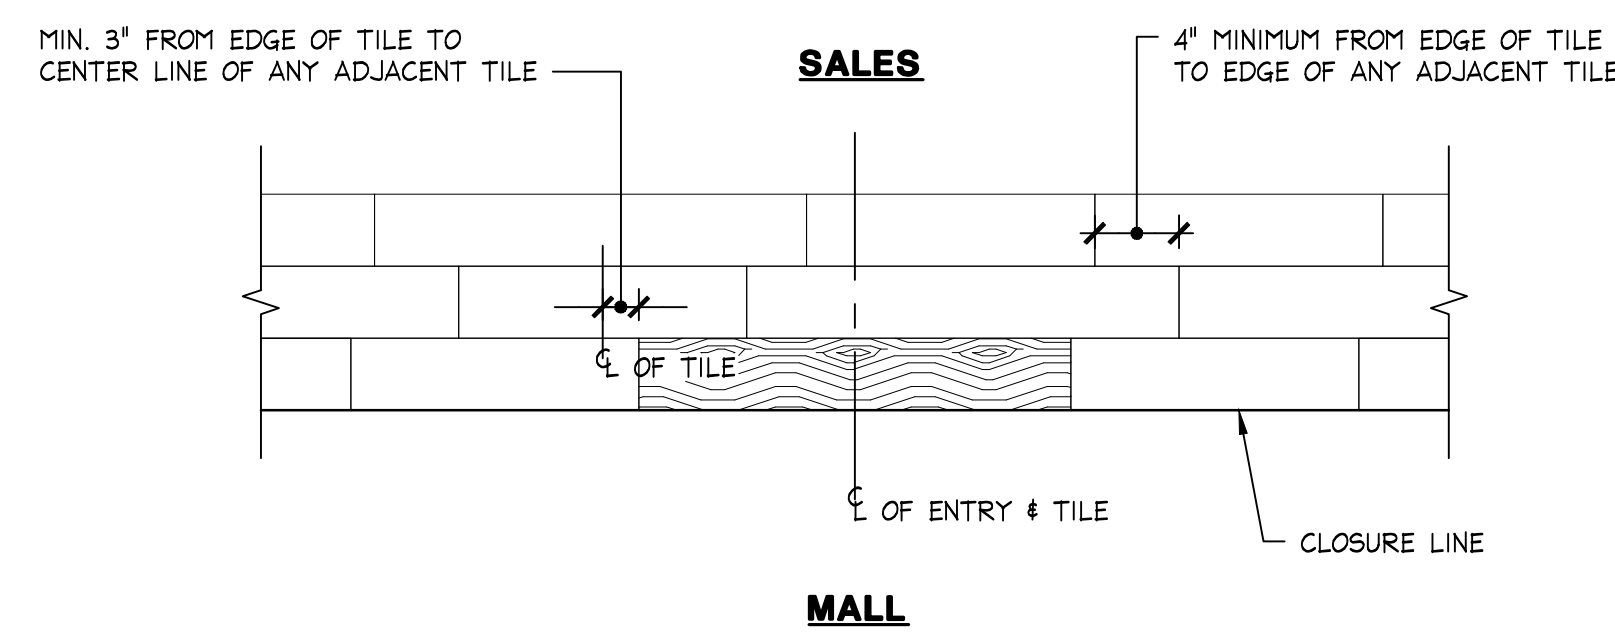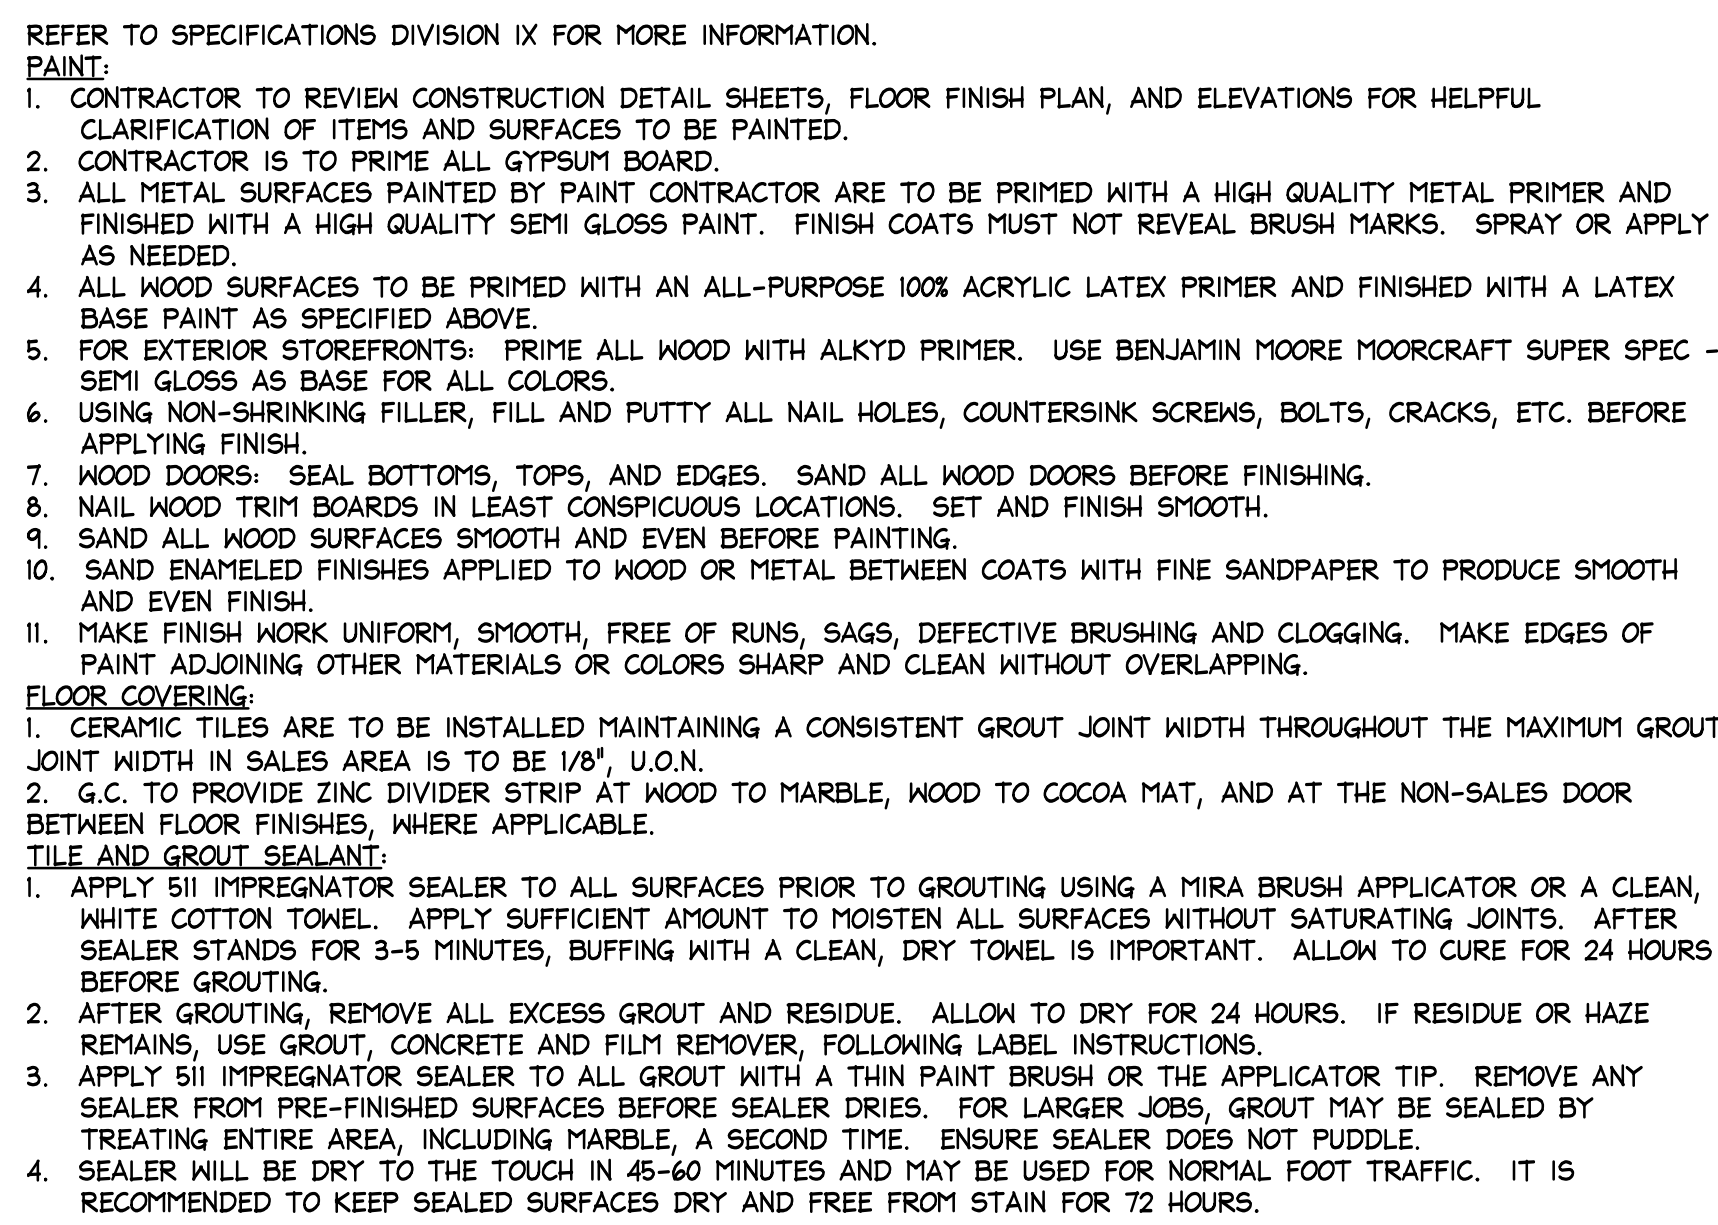

- SHREMSHOCK**  
Shremshock Architects, Inc.  
6130 S. Sunbury Rd. Westerville, OH 43081  
t: 614 545 4550 | f: 614 545 4555 | shremshock.com  
Gerald S. Shremshock, Architect  
Timothy J. Shremshock, Architect

<b>FULL</b>	<b>D</b> 08.31.09
<b>42N-A051-D00-NOTE</b>	

<b>FULL</b>	<b>D</b> 08.31.09
<b>42N-A051-D00-NOTE</b>	

**DRAWING NUMBER:**  
**A05.1**