

MARKETING GRID REFER TO A00.1 FOR FURTHER INFORMATION.

(E) CEILING TO REMAIN, G.C. TO PATCH AND REPAIR AS NECESSARY TO RECEIVE NEW FINISH.

AREA OF (N) CEILING SHOWN HATCHED, G.C. TO MATCH EXISTING CEILING HEIGHT AND FINISH, U.O.N.

(R) WATER HEATER.

(N) CURTAIN TRACK, REFER TO A00.X FOR FURTHER INFORMATION.

(N) PENDANT MOUNTED DRUM SHADE REFER TO PLAN FOR FURTHER INFORMATION.

(N) 18" DEEP PREFINISHED 'BLACK' MARKETING GRID, REFER TO A00.X FOR FURTHER INFORMATION.

REPAIRS TO BLIND SPOTS WITH FINISH COORDINATE WITH FINISH.

REPAIRS TO BLIND SPOTS WITH FINISH COORDINATE WITH FINISH.

REPAIRS TO BLIND SPOTS WITH FINISH COORDINATE WITH FINISH.

NOTE: HATCHED AREA INDICATES AREA OF NEW CEILING

REFER TO SHEET A00.2 FOR FINISH SCHEDULE, AND SHEET A12.2 FOR FRAMING DETAILS

NOTE: HATCHED AREA INDICATES AREA NOT INCLUDED IN SCOPE, G.C. TO VERIFY ALL FIXTURES ARE IN GOOD WORKING CONDITION AND TOUCH UP FINISHES AS NECESSARY.

REFLECTED CEILING PLAN KEYNOTES


- ALL DIMENSIONS SHOWN ON REFLECTED CEILING PLAN ARE TO FACE OF GYP.BD OR TO FACE OF FINISH U.O.N. SEE CONSTRUCTION DETAILS FOR CLARIFICATION.
- NO COMBUSTIBLE MATERIALS OF ANY TYPE ALLOWED ABOVE FINISHED CEILING OR IN ANY OTHER CONCEALED OR NON SPRINKLED SPACE.
- WHEN A LEDGE IS LOCATED ABOVE THE MANAGER'S OFFICE OR ABOVE THE LAVATORIES, G.C. IS RESPONSIBLE TO MAKE SURE THESE LEDGES ARE KEPT CLEAR OF ALL CONDUIT AND OTHER ITEMS THAT MAY RUN ABOVE. IF IT IS NECESSARY TO RUN CONDUIT OR OTHER ITEMS, HOLD THEM TIGHT TO FULL HEIGHT WALLS TO ALLOW USE OF LEDGE.
- ALL CEILING HEIGHTS ARE FROM THE TOP OF FINISH FLOOR TO UNDERSIDE OF FINISH CEILING.
- PROVIDE ADEQUATE CLEARANCES AS REQUIRED FOR FIXTURES, DUCTS, CEILINGS AND RELATED PERTINENT ITEMS NECESSARY TO MAINTAIN THE SPECIFIED HEIGHTS ABOVE FINISH FLOOR.

REFLECTED CEILING PLAN GENERAL NOTES

THESE DRAWINGS AND SPECIFICATIONS ARE PREPARED FOR USE ON A SPECIFIC SITE. ANY CHANGES TO THESE DRAWINGS AND SPECIFICATIONS SHALL BE MADE WITHOUT THE WRITING OF THE ARCHITECT. THE ARCHITECT SHALL BE RESPONSIBLE FOR THE PROTECTION OF THE PROJECT SITE AT ALL TIMES. 

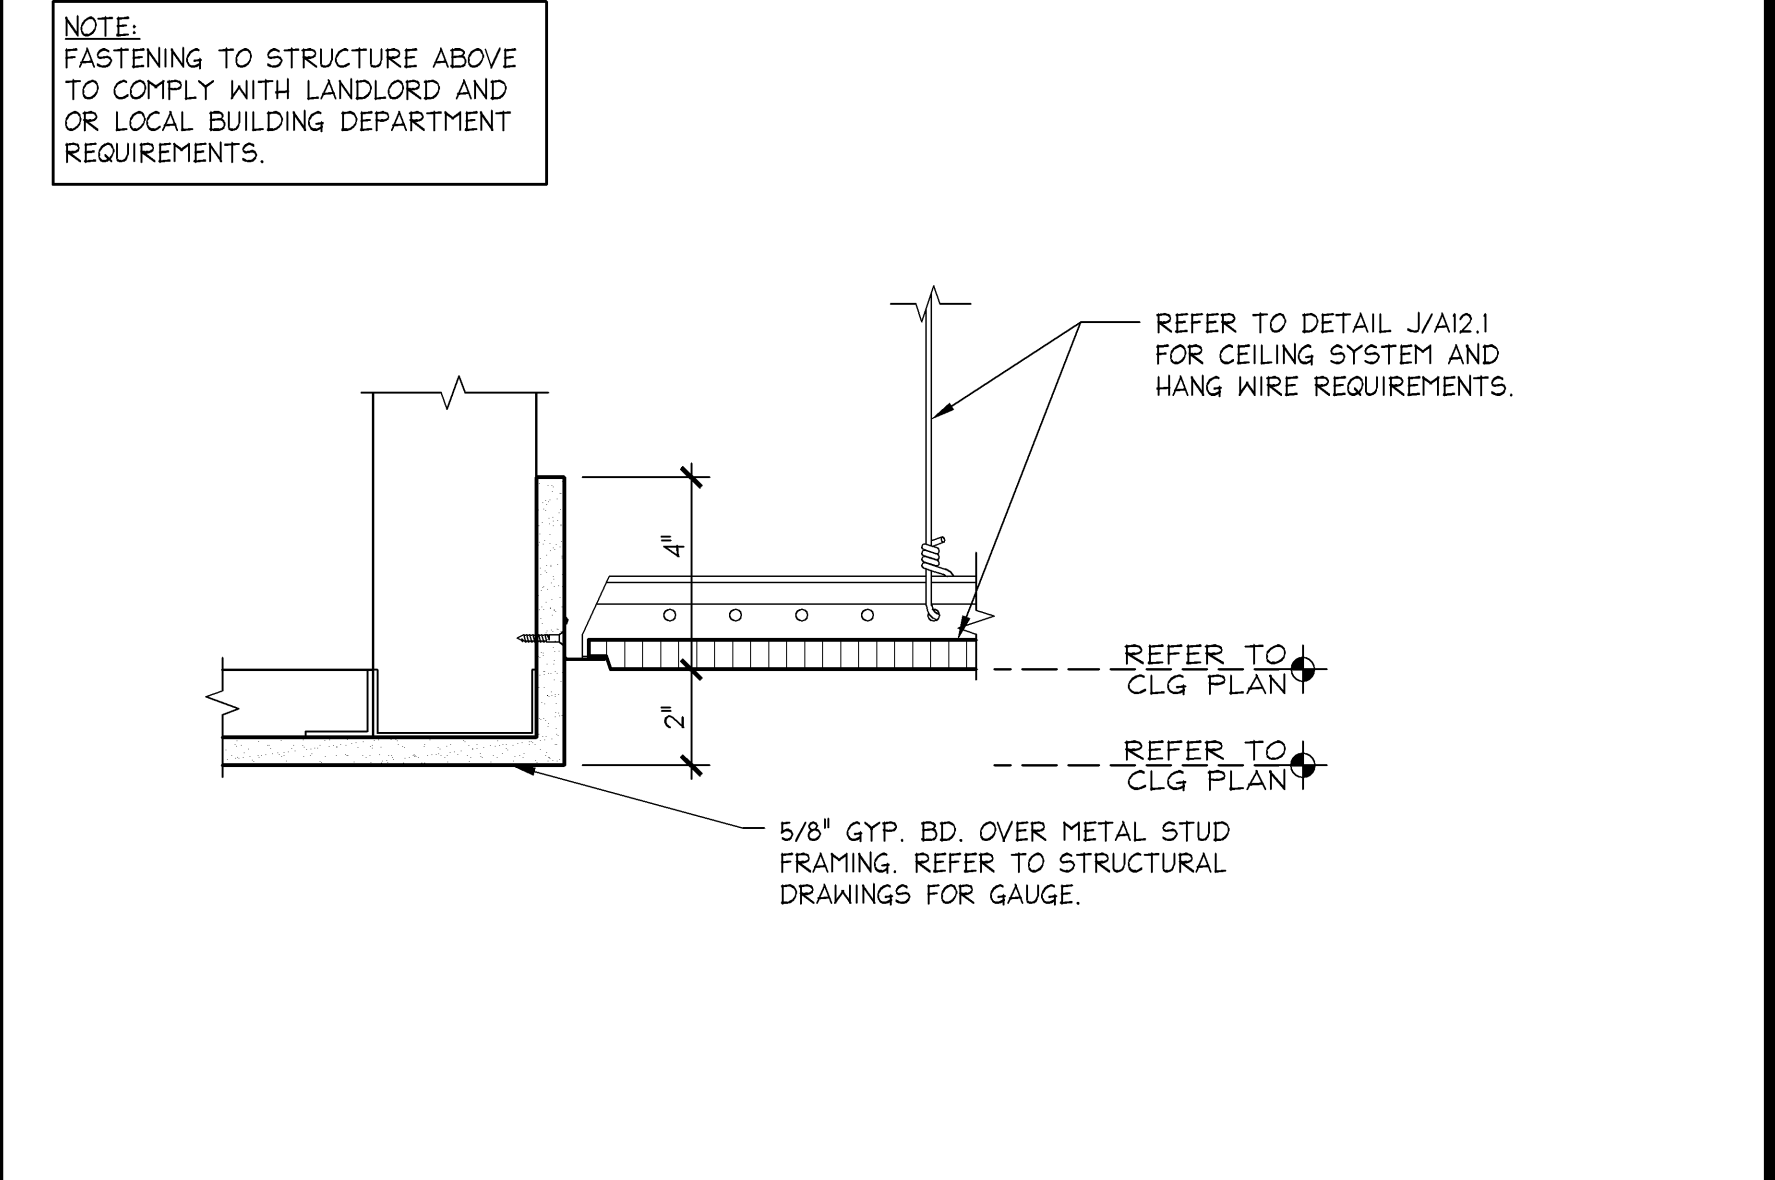

Stantec
Stantec Architecture Inc.
1383 N. McDowell Blvd., Suite 250
Palo Alto, CA 94304
Tel. 707.765.1660 Fax. 707.765.9908
www.stantec.com

Limitedbrands
LIMITED STORE PLANNING, INC.
d/b/a STORE DESIGN & CONSTRUCTION
Three Limited Parkway • Columbus, Ohio 43230
Telephone: 614.415.7000 • Fax: 614.415.7349

PROJECT INFORMATION: 010500133
VICTORIA'S SECRET
QUAIL SPRINGS MALL
SPACE NO. 119
2501 WEST MEMORIAL RD.
OKLAHOMA CITY, OK 73134
SCOPE: OPTIMIZATION / PACKAGE: R131S6/142F9
DESIGN TYPE: NMA/FORUM A41 GENERATION: 2007684006
LSD&C PROJECT #:

REVISIONS:
REQUIRED BY: DATE:
ELITE CONSTRUCTION GROUP
LAKE JACKSON, TX
PHONE: 870.288.0715
NOTE: THESE PRINTS HAVE BEEN
REDUCED BY 50 PERCENT SCALE
WILL BE 50 PERCENT OF WHAT IS
NOTED ON PLANS

DATE ISSUED: 05.30.2014
DESIGNED BY: KW
DRAWN BY: MS
CHECKED BY: DB/BV

REFLECTED
CEILING PLAN

DRAWING NUMBER:
A03.1