

- ① CONNECT (N) 4" SANITARY SEWER BELOW SLAB TO (E) SANITARY SEWER LINE. (FIELD VERIFY EXACT SIZE AND LOCATION - MIN. 4")
- ② CONNECT (N) 1½" COLD WATER TO (E) COLD WATER LINE. (FIELD VERIFY EXACT SIZE AND LOCATION - MIN. 1½")
- ③ P.O.C. OF (N) VENT TO (E) VENT LINE. (FIELD VERIFY EXACT SIZE AND LOCATION - MIN. 2")
- ④ 1" CONDENSATE DRAIN AND SECONDARY DRAIN PAN DRAIN FROM AHU-1 TO FLOOR DRAIN WITH FUNNEL. REFER TO DETAIL J ON SHEET P03.1.
- ⑤ PLUMBING CONTRACTOR SHALL PROVIDE AND INSTALL REMOTE CHILLER FOR THE DRINKING FOUNTAIN. MOUNT CHILLER ABOVE CEILING AND MAINTAIN MANUFACTURER'S RECOMMENDED CLEARANCES FOR EQUIPMENT MAINTENANCE. FIELD VERIFY EXACT LOCATION AND REQUIREMENTS. ALSO FIELD VERIFY MOUNTING HEIGHT WITH CONSTRUCTION MANAGER. SEE PLUMBING FIXTURE SCHEDULE ON SHEET P01.1 FOR FURTHER INFORMATION.
- ⑥ PIPE HOT WATER HEATER DRAIN PAN AND P/T RELIEF VALVE TO FLOOR DRAIN WITH FUNNEL ADJACENT TO MOP SINK.

GC TO PROVIDE WRITTEN REPORT TO LSD&C PM ON CONDITION OF EXISTING SEWER TIE-IN REGARDING SLOPE AND FLOW.

- SCOPE WITH CAMERA PRIOR TO CONNECTION
- DO NOT CONNECT WITHOUT LSD&C PM AUTHORIZATION IF SPECS NOT MET

PLUMBING AND FIRE SPRINKLER HEAD
PLAN KEYNOTES

NTS

D

11/11/11

SHREMSHOCK
Shremshock Engineering, Inc.
6130 S. Sunbury Rd. Westerville, OH 43081
T: 614.545.4550 | F: 614.545.4555 | shremshock.com
TX Registration Number: #F-8996

ELITE CONSTRUCTION GROUP
LAKE JACKSON, TX
PHONE: 979-285-8712
NOTE: THESE PRINTS HAVE BEEN
REDUCED BY 50 PERCENT. SCALE
WILL BE 50 PERCENT OF WHAT IS
NOTED ON PLANS

Limitedbrands
LIMITED STORE PLANNING, INC.
d/b/a STORE DESIGN & CONSTRUCTION
Three Limited Parkway • Columbus, Ohio 43230
Telephone: 614.415.7000 • Fax: 614.415.7349

THESE DRAWINGS AND SPECIFICATIONS ARE PREPARED FOR USE ON A SPECIFIC SITE. THE CONTRACTOR SHALL BE RESPONSIBLE FOR VERIFYING THE EXISTING CONDITIONS AND FOR OBTAINING ALL NECESSARY PERMITS AND APPROVALS PRIOR TO CONSTRUCTION. ANY CHANGES TO THESE DRAWINGS AND SPECIFICATIONS SHALL BE MADE WITHOUT THE WRITTEN AUTHORIZATION OF THE ARCHITECT. THE CONTRACTOR SHALL BE RESPONSIBLE FOR OBTAINING ALL NECESSARY PERMITS AND APPROVALS PRIOR TO CONSTRUCTION. ANY CHANGES TO THESE DRAWINGS AND SPECIFICATIONS SHALL BE MADE WITHOUT THE WRITTEN AUTHORIZATION OF THE ARCHITECT.

THESE DRAWINGS AND SPECIFICATIONS ARE THE PROPERTY OF LSCD AND SHALL NOT BE REPRODUCED OR TRANSMITTED IN ANY FORM OR BY ANY MEANS, ELECTRONIC OR MECHANICAL, INCLUDING PHOTOCOPYING, RECORDING, OR BY ANY INFORMATION STORAGE AND RETRIEVAL SYSTEM, WITHOUT THE WRITTEN PERMISSION OF LSCD. ANY UNAUTHORIZED USE OF THESE DRAWINGS AND SPECIFICATIONS SHALL BE CONSIDERED A VIOLATION OF THE COPYRIGHT ACT OF 1976. THE PROTECTION OF THESE DRAWINGS AND SPECIFICATIONS SHALL BE THE RESPONSIBILITY OF THE CONTRACTOR. UNAUTHORIZED USE OF THESE DRAWINGS AND SPECIFICATIONS MAY RESULT IN LITIGATION AND DAMAGES.

THESE DRAWINGS AND SPECIFICATIONS ARE COPYRIGHTED AND SUBJECT TO COPYRIGHT PROTECTION AS AN ORIGINAL WORK OF ART. ANY UNAUTHORIZED REPRODUCTION OR TRANSMISSION OF THESE DRAWINGS AND SPECIFICATIONS SHALL BE CONSIDERED A VIOLATION OF THE COPYRIGHT ACT OF 1976. THE PROTECTION OF THESE DRAWINGS AND SPECIFICATIONS SHALL BE THE RESPONSIBILITY OF THE CONTRACTOR. UNAUTHORIZED USE OF THESE DRAWINGS AND SPECIFICATIONS MAY RESULT IN LITIGATION AND DAMAGES.

PROJECT INFORMATION:
24200161
BATH & BODY WORKS
THE GALLERIA II
SPACE NO. 103
5006 WESTHEIMER RD.
HOUSTON, TX 77056

REVISIONS:
1. 04/11/14
2. 05/06/14
3. 06/28/14
4. 06/27/14

DATE ISSUED: 3/7/14
DESIGNED BY: JPM
DRAWN BY: JPM
CHECKED BY: WRG


PLUMBING AND FIRE SPRINKLER HEAD PLAN
DRAWING NUMBER:
P02.01

REVISIONS:
1. 04/11/14
2. 05/06/14
3. 06/28/14
4. 06/27/14


DATE ISSUED: 3/7/14
DESIGNED BY: JPM
DRAWN BY: JPM
CHECKED BY: WRG

PLUMBING AND FIRE SPRINKLER HEAD PLAN
DRAWING NUMBER:
P02.01

LANDLORD'S COMMENTS:
NO PVC OR PEX ABOVE GRADE.
PLUMBING IS NOT PERMITTED IN LANDLORD'S DEMISING WALLS, FURR OUT WALLS WHERE NECESSARY.
ALL FLOOR DRAINS TO HAVE TRAP PRIMERS.
TENANT'S GC TO COORDINATE ALL FLOOR CUTS AND CONNECTIONS TO LANDLORD'S WATER AND SANITARY MAINS WITH MALL OPERATIONS.
PRIOR TO BID, VERIFY CONNECTION LOCATION AND CAPACITY TO LANDLORD'S WATER, SANITARY SEWER AND VENT.

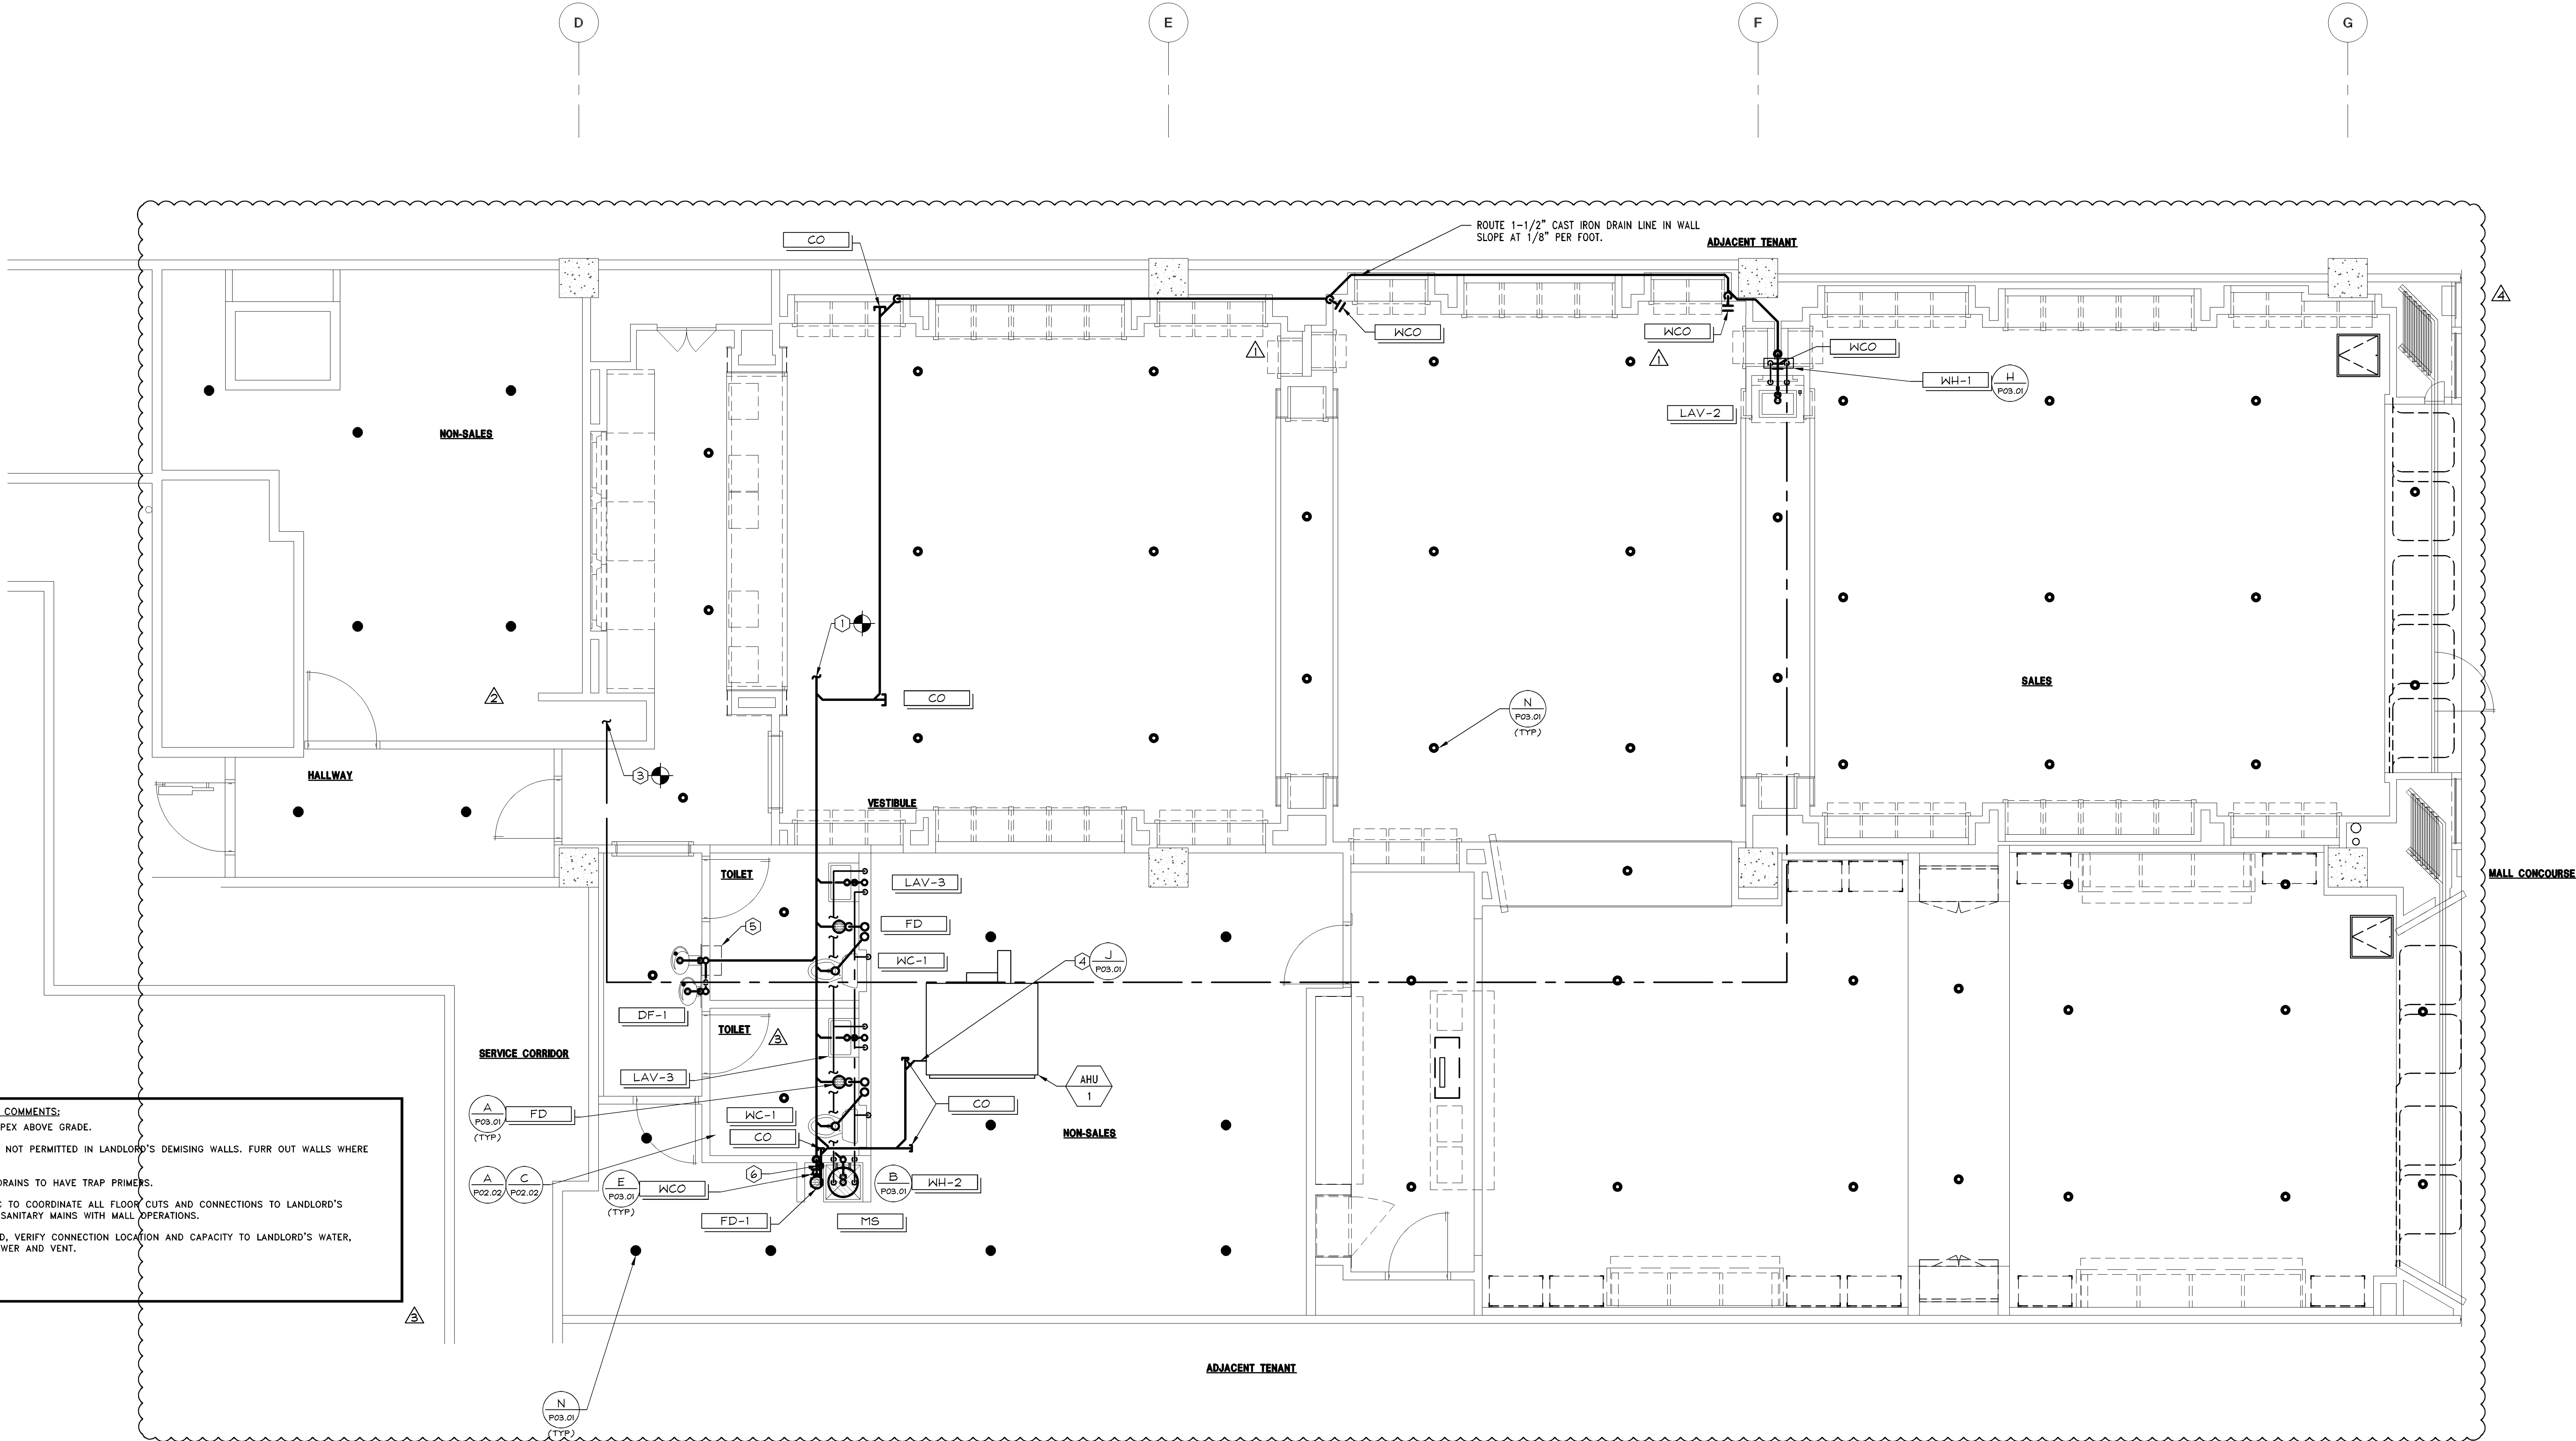

VERIFY ALL FIELD CONDITIONS PRIOR TO BID

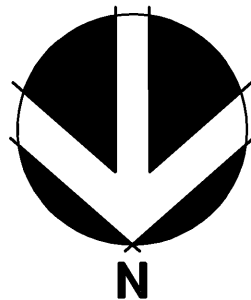

1/4" = 1'-0"

A

PLUMBING AND FIRE SPRINKLER HEAD PLAN