




INTERIOR ELEVATION A
1/4" = 1'-0"

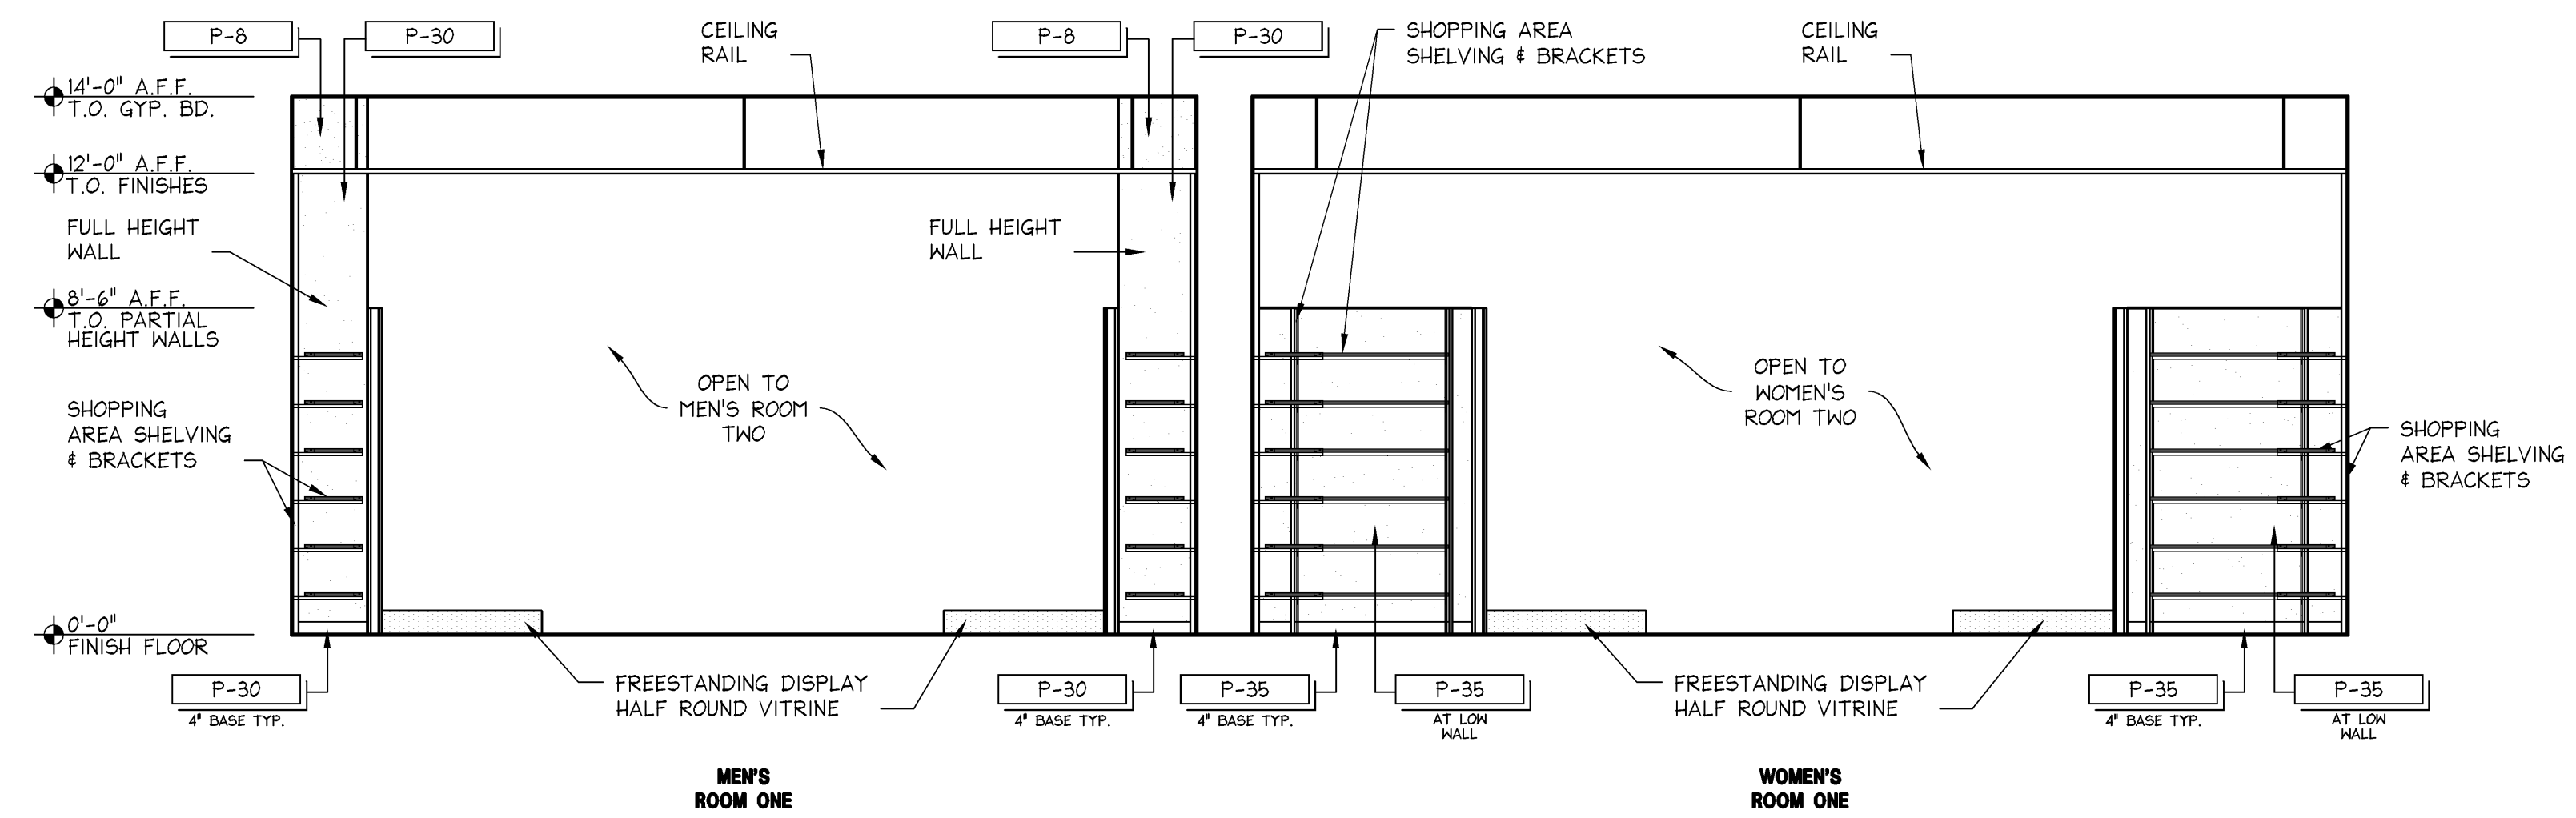


INTERIOR ELEVATION B
1/4" = 1'-0"

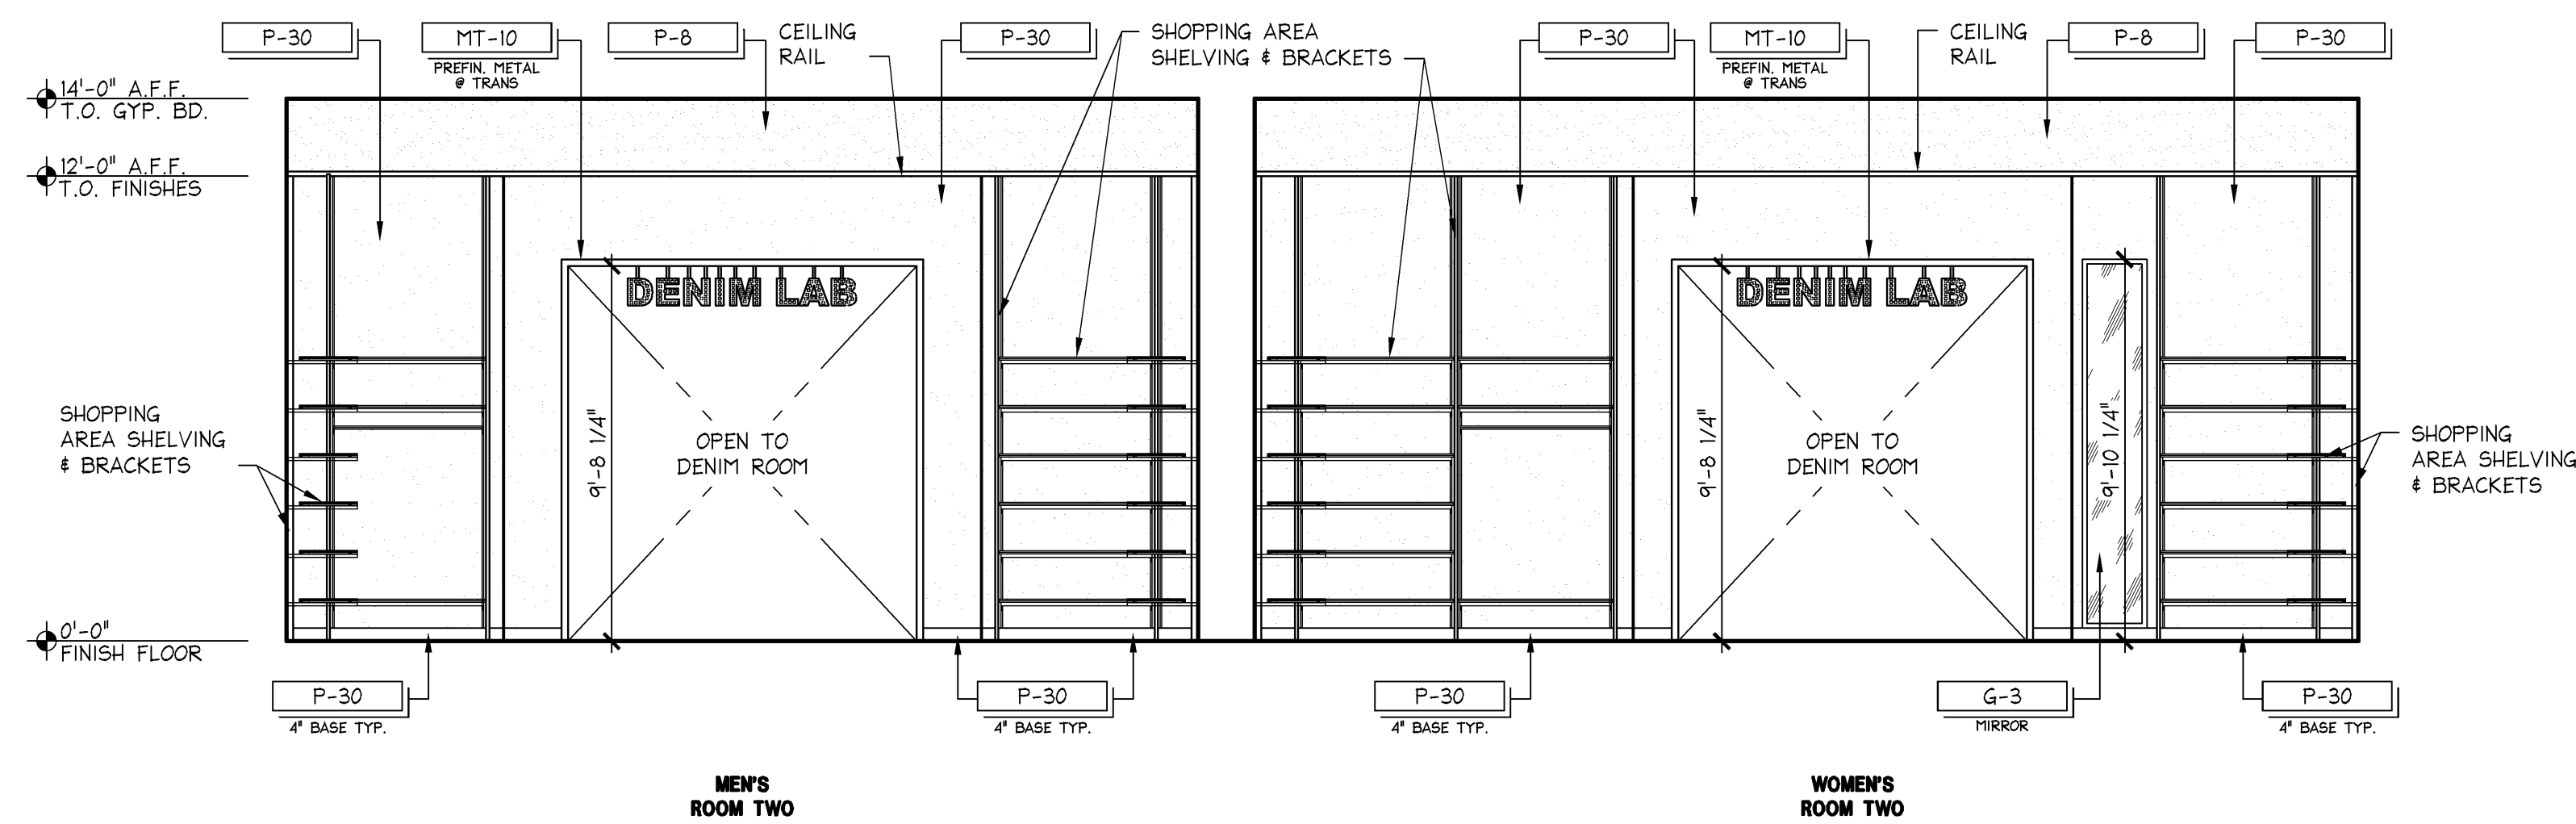


INTERIOR ELEVATION C
1/4" = 1'-0"

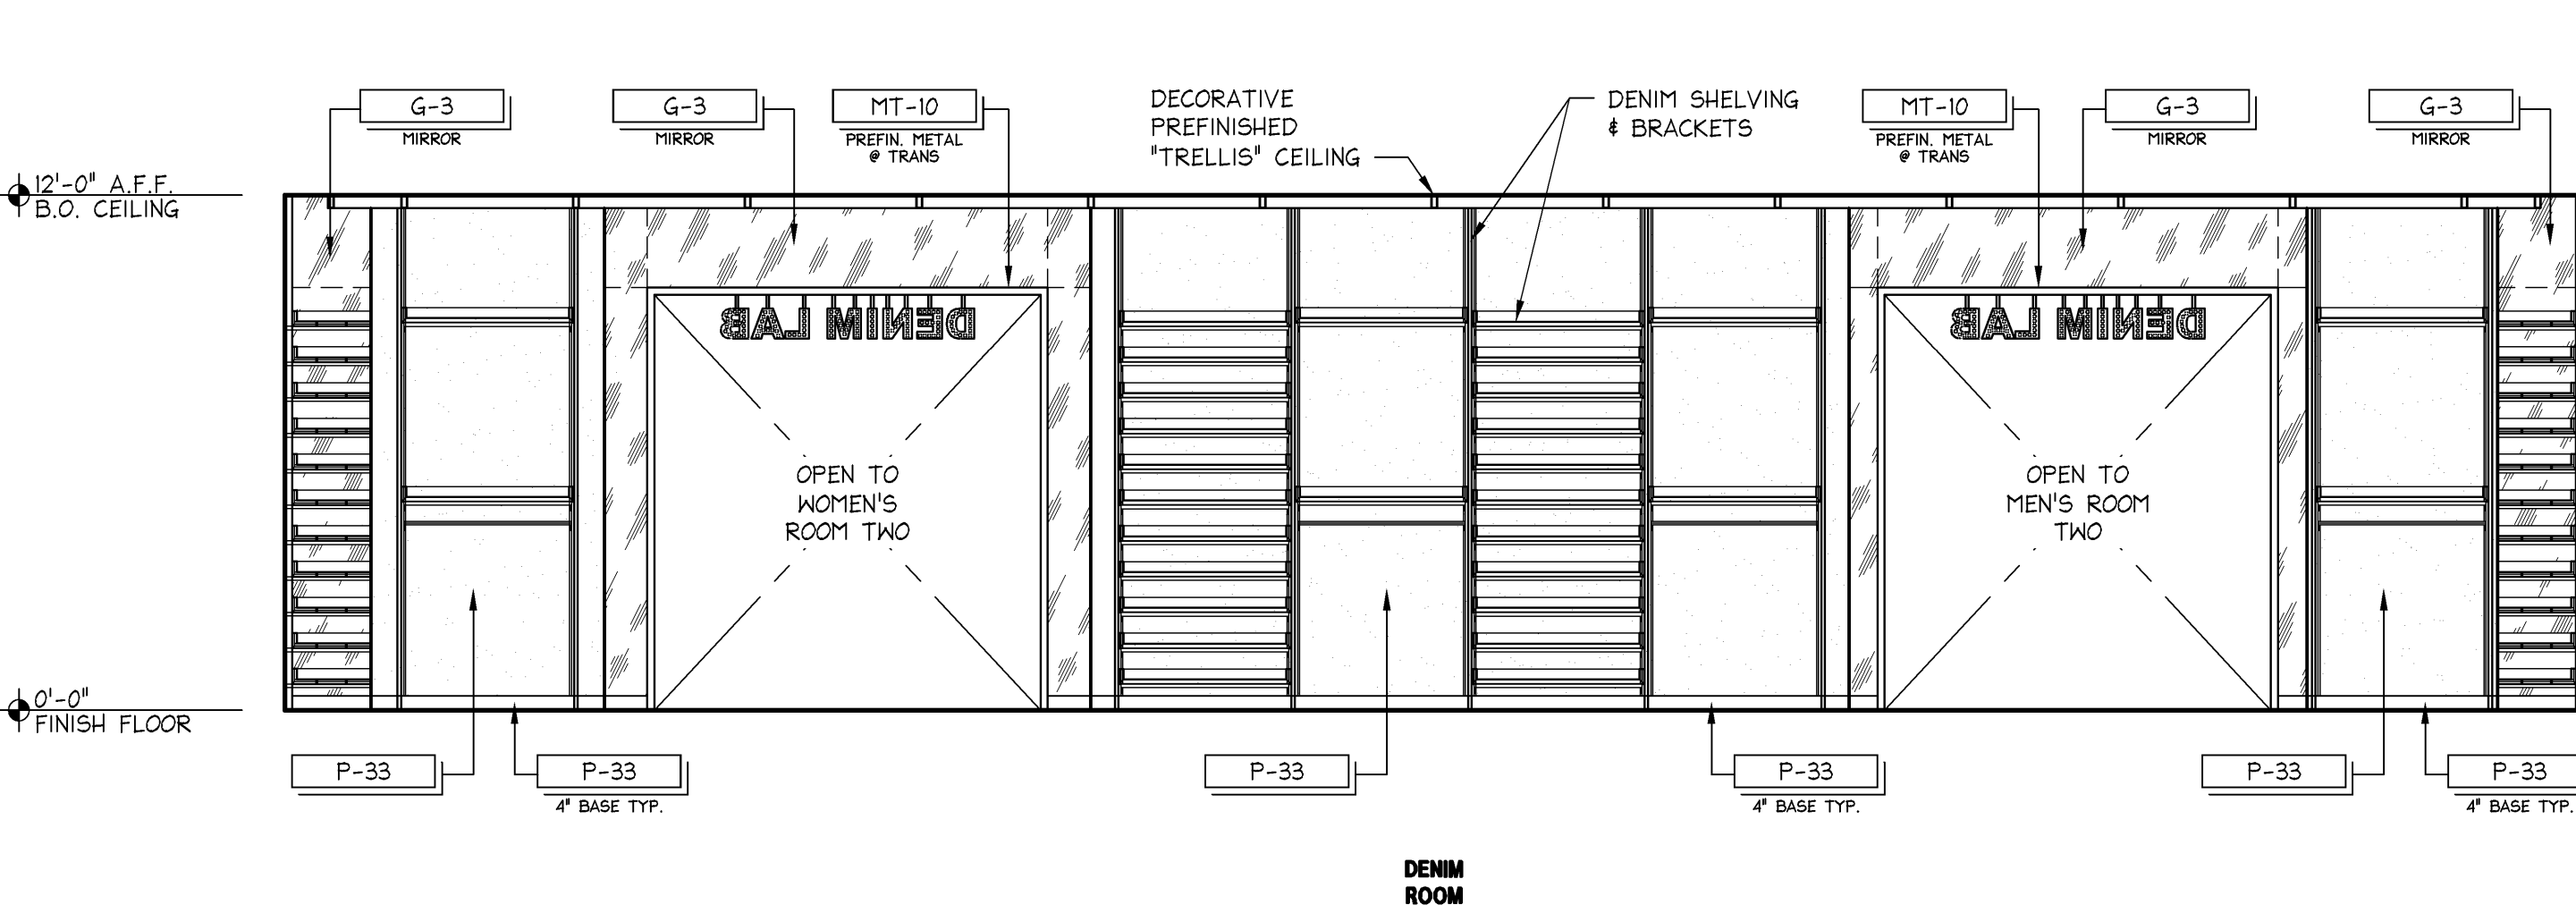


INTERIOR ELEVATION D
1/4" = 1'-0"

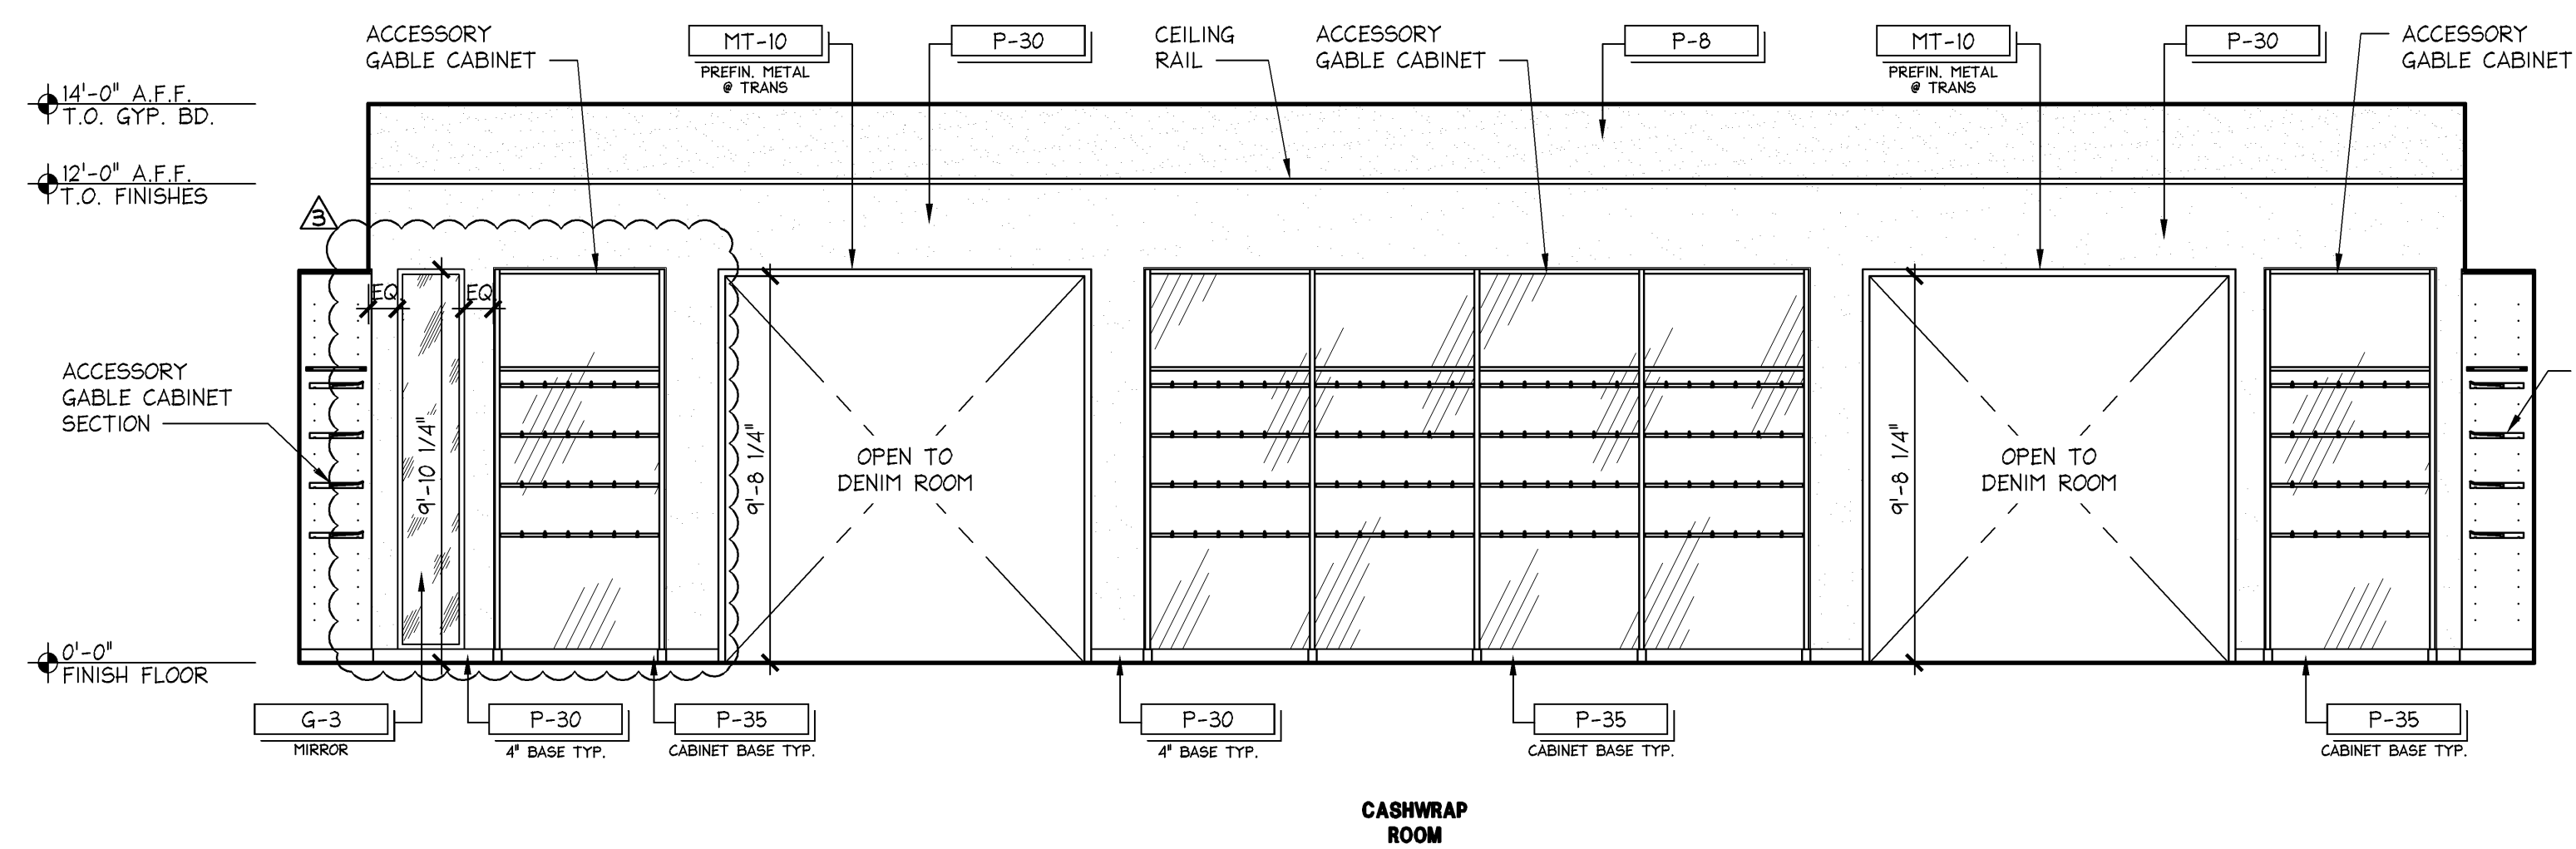


INTERIOR ELEVATION E
1/4" = 1'-0"

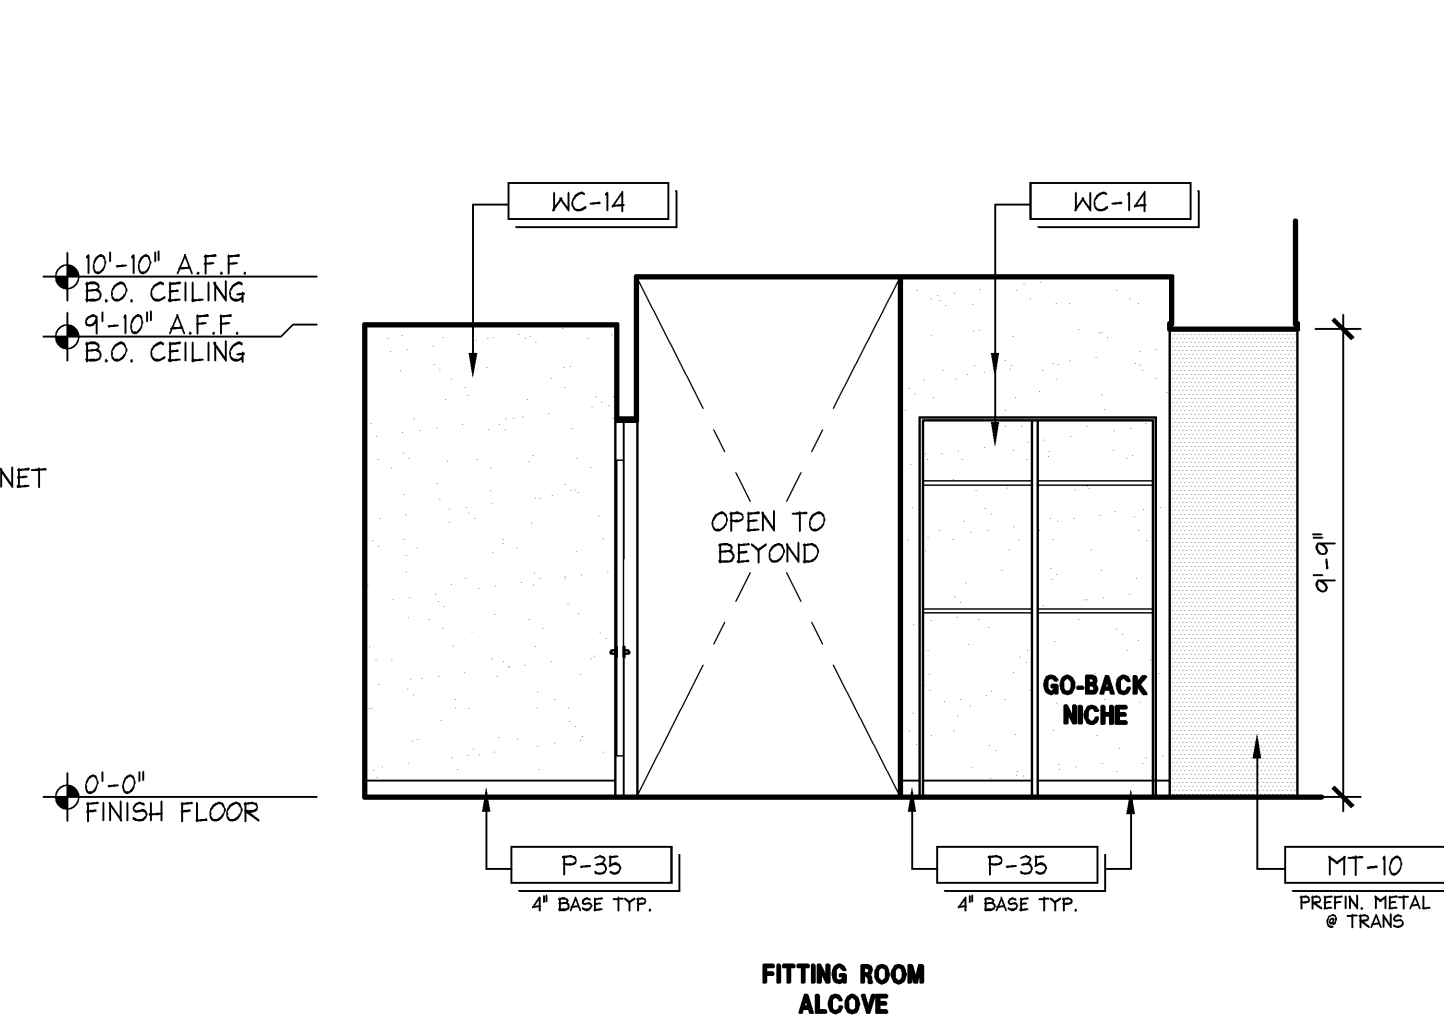


INTERIOR ELEVATION F
1/4" = 1'-0"

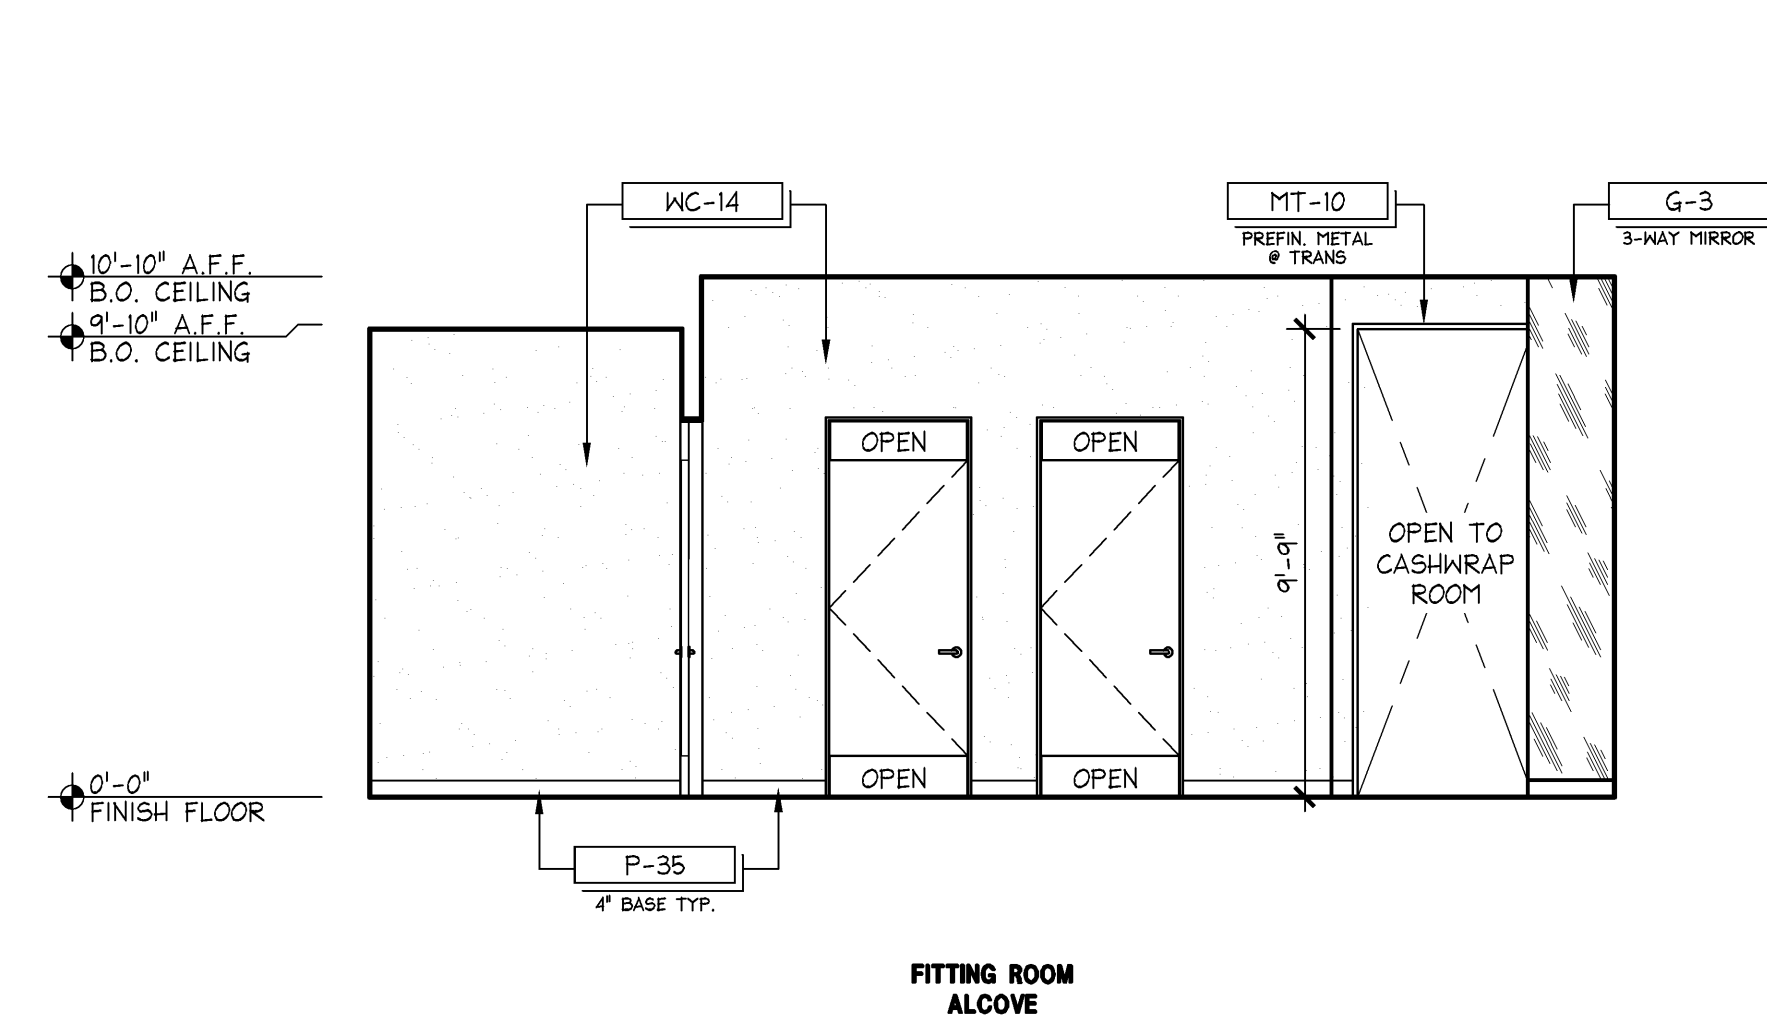

INTERIOR ELEVATION G
1/4" = 1'-0"

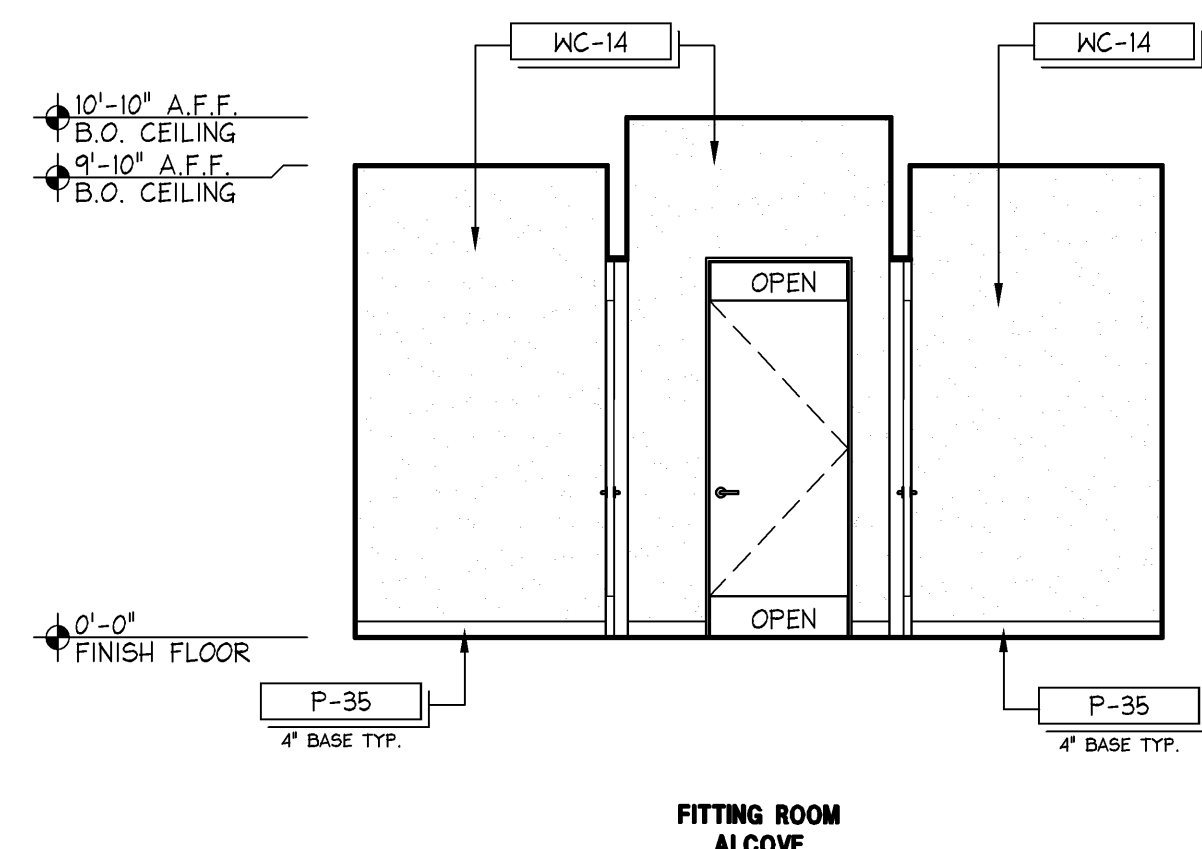

INTERIOR ELEVATION H
1/4" = 1'-0"

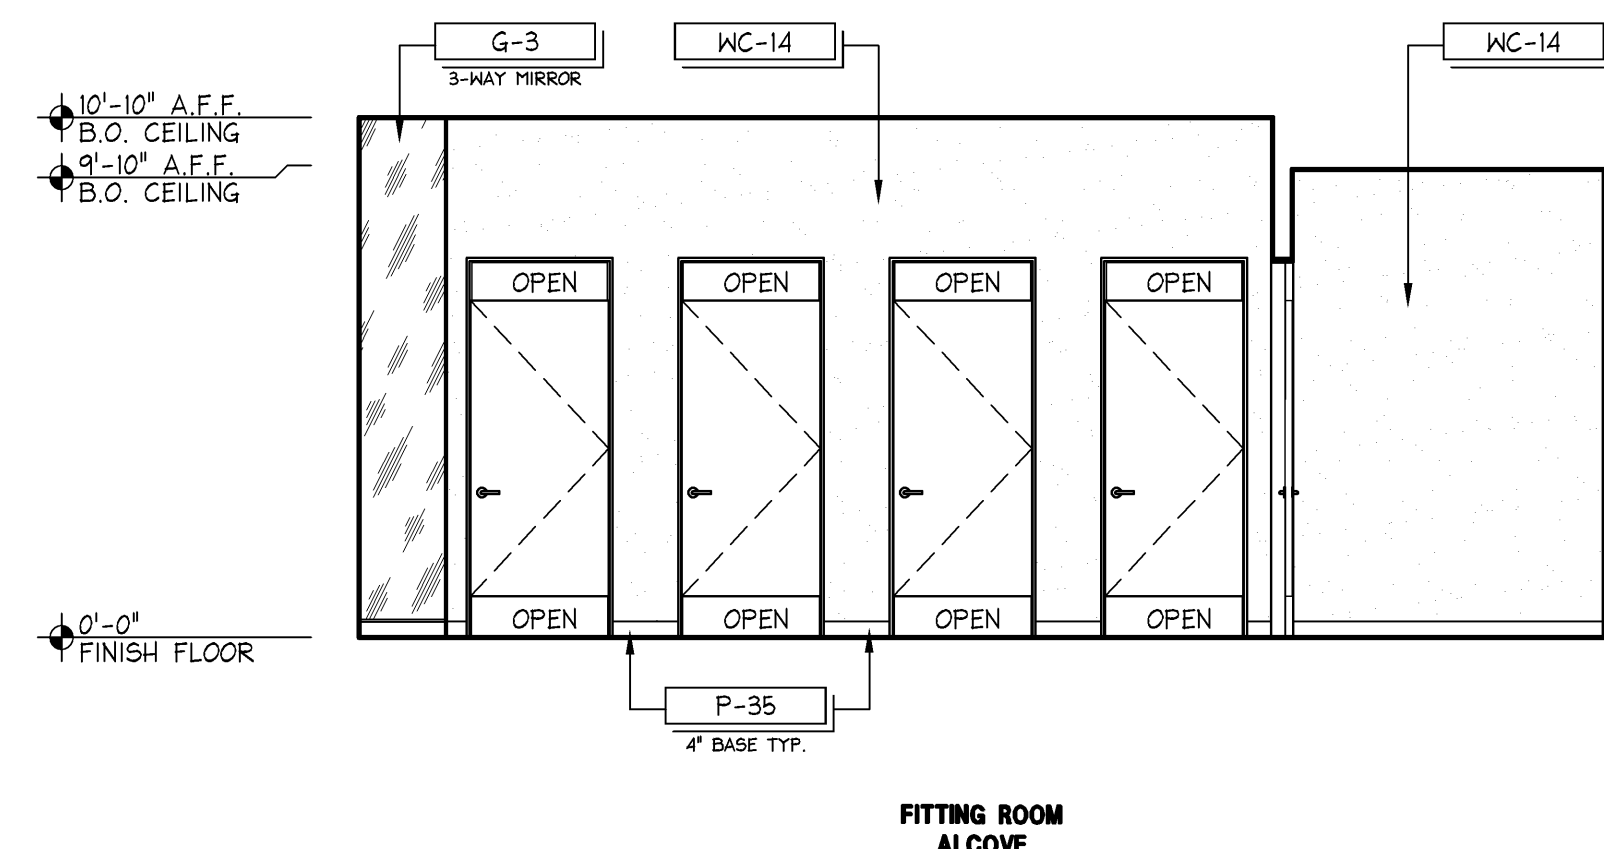

INTERIOR ELEVATION J
1/4" = 1'-0"

NOTE:
G.C. TO STACK 4 SHELVES PER
EACH SECTION OF WALL BEHIND
UPRIGHTS

EXPRESS
EXPRESS FASHION OPERATIONS, LLC
d/b/a STORE DESIGN & CONSTRUCTION
1 Express Drive Columbus, Ohio 43230
Telephone: 614.474.4001 · Express.com

712
PKG. B
FALL 2014
130832

PROJECT INFORMATION:
EXPRESS
SPRINGFIELD TOWN CENTER
884 C.E. C. 6847
SPRINGFIELD, VA 22150
SCOPE: DESIGN TYPE:
ESD&C PROJECT #:

REVISIONS:

NO.	REVISION	DATE
1	REQUIRED BY:	03/13/14
2	DESIGNER COMMENTS	04/09/14
3		05/06/14

SHREMSHOCK
Shremshock Architects, Inc.
6136 S. Salsbury Rd., Westerville, OH 43081
T: 614.545.4550 | F: 614.545.4555 | shremshock.com
Gerald S. Shremshock, Architect
Timothy J. Shremshock, Architect

ELITE CONSTRUCTION GROUP
LAKE JACKSON, TX
PHONE: 979-285-0712
NOTE: THESE PRINTS HAVE BEEN
REDUCED BY 50 PERCENT SCALE
WILL BE 50 PERCENT OF WHAT IS
NOTED ON PLANS

DATE ISSUED: 02/14/2014
DESIGNED BY: JB
DRAWN BY: AEM/KMG
CHECKED BY: KMM

INTERIOR ELEVATIONS
DRAWING NUMBER:
A07.2