
**FIXED/MOVABLE FOLDED/HANGING ISOMETRICS**

1/4"=1'-0"
013A141C0MOBL

C

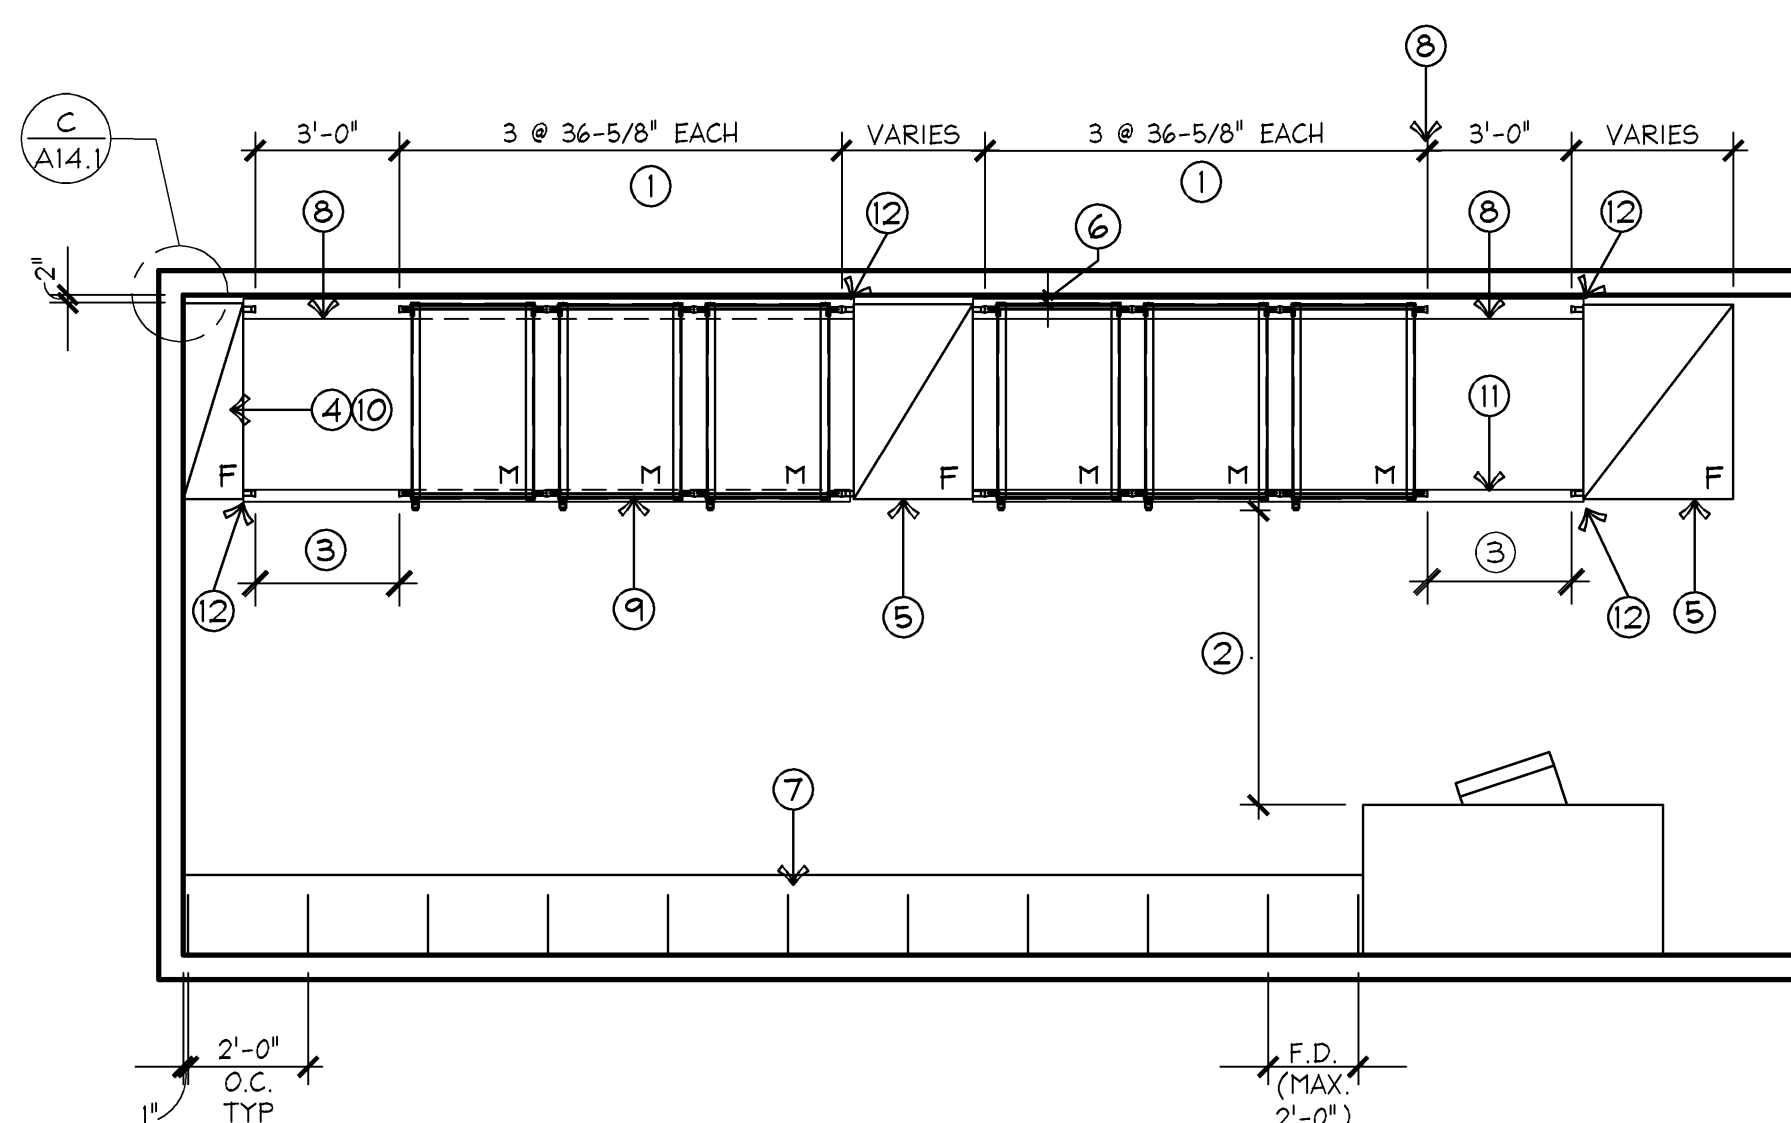

PLANNING GUIDE (REFERENCE ONLY)
1/4"=1'-0"

NOTE:
DETAILS SHOWN ARE FOR
REFERENCE ONLY AND NOT FOR
CONSTRUCTION. REFER TO MANUF.
INSTALLATION INSTRUCTIONS.

KEYNOTES

- ① THE MAXIMUM NUMBER OF BASES PER MODULE IS 6. 7 OR MORE WILL REQUIRE 2 AISLES AND 2 SETS OF STOPS.
- ② THE MINIMUM DISTANCE BETWEEN SHELVING & THE DESK IS 5'-0".
- ③ THE SHELVING AISLE MUST BE AT A MIN OF 3'-0" CLEAR BETWEEN BUFFERS. SEE ADA.
- ④ USE THE SINGLE FACE FIXED SHELVING AGAINST WALLS WITHIN THE MOVABLE BASE SYSTEM.
- ⑤ USE (2) 15" DP, (1) 30" DP, FIXED SHELVING BETWEEN MOVABLE SHELVING OR AT THE END WHERE THERE ARE NO DOWLS. ATTACH TO FLOOR AT ALL 4 CORNERS PER DETAIL E/A1.1. ATTACH TO WALL FURNING PER DETAIL B/A1.1.
- ⑥ ALLOW 2" SPACE BETWEEN THE MOVABLE SYSTEM AND THE WALL, COLUMN, OR OUTERMOST OBSTRUCTION.
- ⑦ USE WALL STANDARDS AND BRACKETS AS REQUIRED FOR LAYOUT.
- ⑧ INSTALL ANTI-TIP TRACK PER MANUFACTURER'S GUIDELINES. INSTALL AT WALL FOR SINGLE ROW UNITS AND INSTALL AT CENTER FOR DOUBLE ROW UNITS.
- ⑨ INSTALL CROSS BRACING ON ALL MOVABLE UNITS PER MANUF. INSTALLATION INSTRUCTIONS.
- ⑩ FIXED UNITS AT WALL, REFER TO DETAIL B/A1.1 FOR ATTACHMENT TO WALL FURNING STRIPS AND DETAIL E/A1.1 FOR FLOOR ATTACHMENT.
- ⑪ INSTALL "V" TRACK CUT TO LENGTH AS REQUIRED.
- ⑫ TRACKS SHALL BE FLUSH TO FIXED WALLING UNITS.

STANDARDS & BRACKETS


MOVABLE STORAGE
(FOLDED OR HANGING)

FIXED STORAGE
(FOLDED OR HANGING)


SHELVING LAYOUT GUIDELINES

N.T.S.
02DA141HOMOBL

H

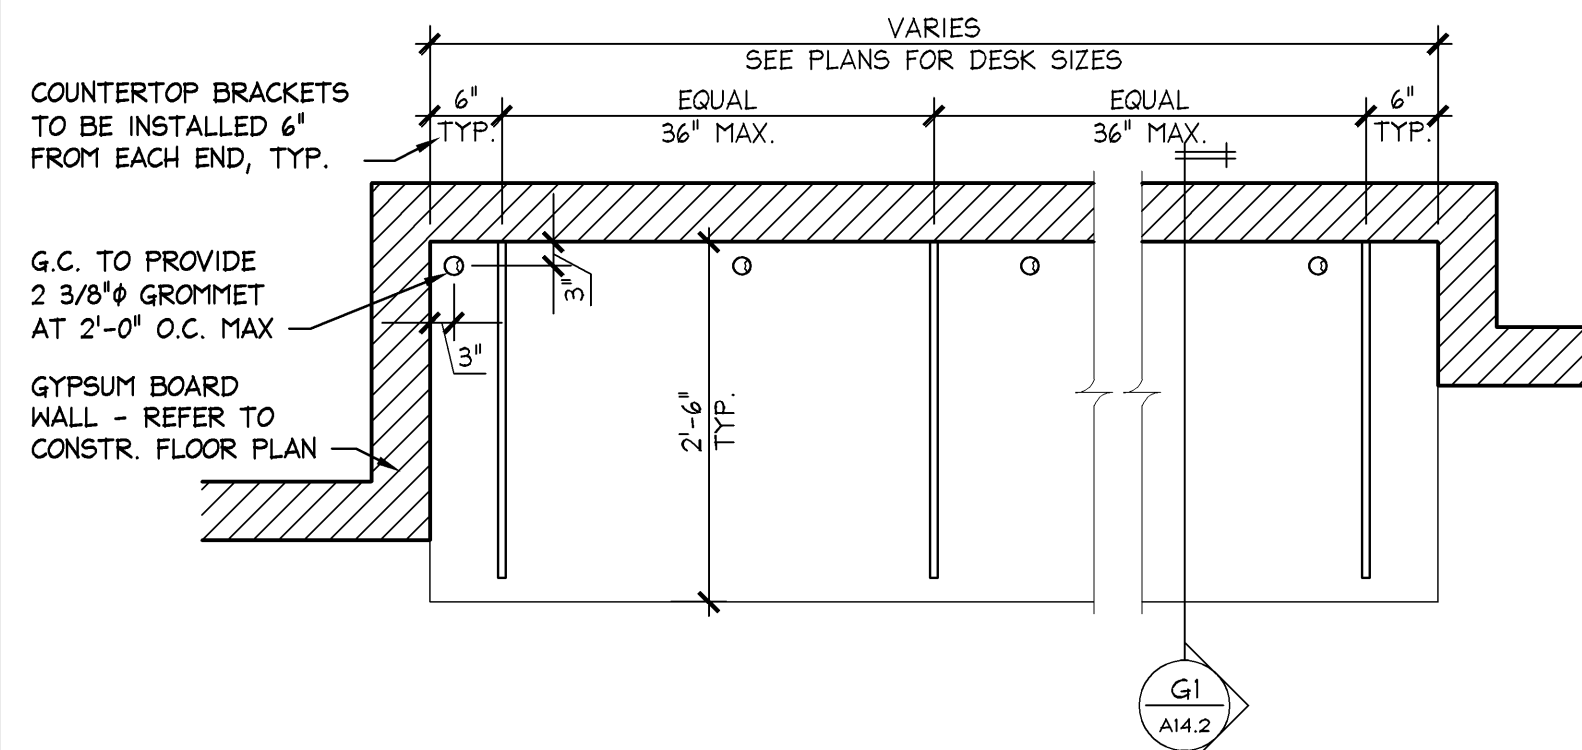

2 PLAN
 $\frac{3}{4}" = 1'-0"$

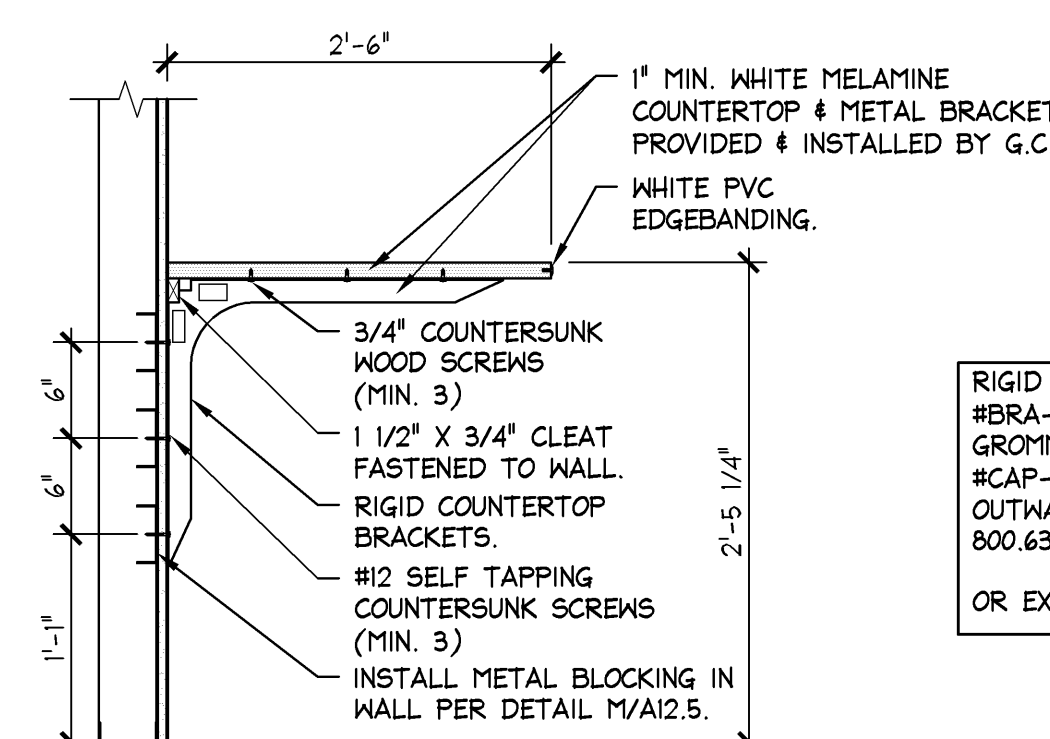

1 SECTION
1" = 1'-0"

RIGID COUNTERTOP BRACKETS
#BRA-BRACE-27-W (WHITE)
GROMMET COVER:
#CAP-60-W (WHITE)
OUTWATER HARDWARE CORPORATION
800.631.2443
OR EXPRESS PM APPROVED EQUAL.

OR EXPRESS PM APPROVED EQUAL

NOT USED

K	MANAGER LEDGE MOUNTING
---	------------------------

AS NOTED

G	NOT USED
---	----------

712

PROJECT INFORMATION:

EXPRESS
SPRINGFIELD TOWN CENTER
6847 SPRINGFIELD MALL

NEW PACKAGE:
DG GENERATION:
94869 A/E PROJECT

PKG B
JUL 2014
130832

THESE DRAWINGS AND SPECIFICATIONS ARE PREPARED FOR USE ON A DEFINITE PROJECT. ANY REUSE OF ANY PART OF THIS DRAWING OR SPECIFICATION FOR ANY OTHER PROJECT WITHOUT THE WRITTEN CONSENT OF THE ENGINEER IS STRICTLY PROHIBITED. 

EXPRESS
EXPRESS FASHION OPERATIONS, LLC
d/b/a STORE DESIGN & CONSTRUCTION
1 Express Drive Columbus, Ohio 43230
Telephone: 614.474.4001 Express.com

* INDICATES NO DESIGN TO THIS SHEET

SHREMSHOCK

Shremshock Architects, Inc.

6130 S. Sunbury Rd. Westerville, OH 43081
t: 614 545 4550 | f: 614 545 4555 | shremshock.com

Gerald S. Shremshock, Architect
Timothy J. Shremshock, Architect

ELITE CONSTRUCTION GROUP
LAKE JACKSON, TX
PHONE: 979-285-0712
NOTE: THESE PRINTS HAVE BEEN
REDUCED BY 50 PERCENT. SCALE
WILL BE 50 PERCENT OF WHAT IS
NOTED ON PLANS

DATE ISSUED: 02/14/2014
DESIGNED BY: JB
DRAWN BY: AEM
CHECKED BY: KMM

STOCKROOM SHELVING ASSEMBLY

DRAWING NUMBER:

A14.2