

SALES AREA ELEVATION


3/4" = 1'-0"

L

DENIM ROOM ELEVATION

3/4" = 1'-0"


C

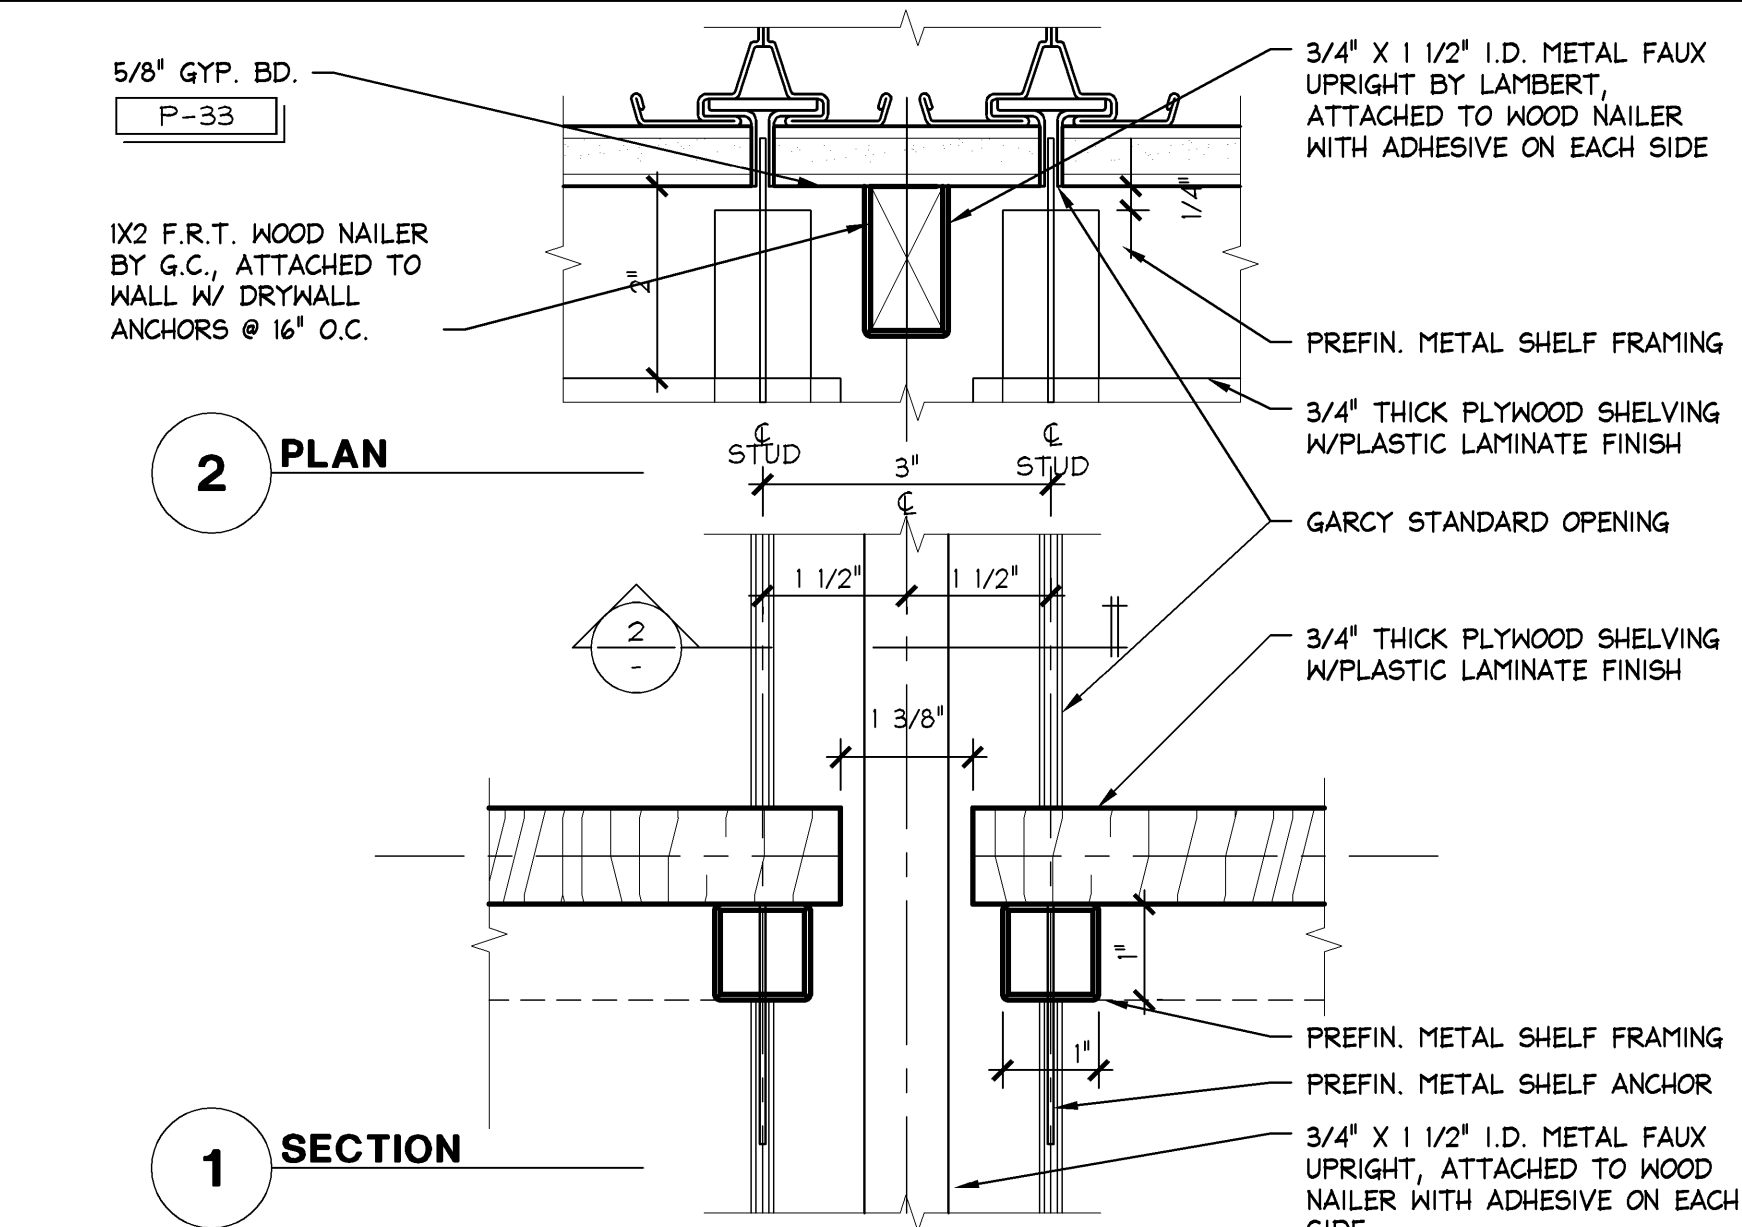

SHELVING DETAIL

6" = 1'-0"


P

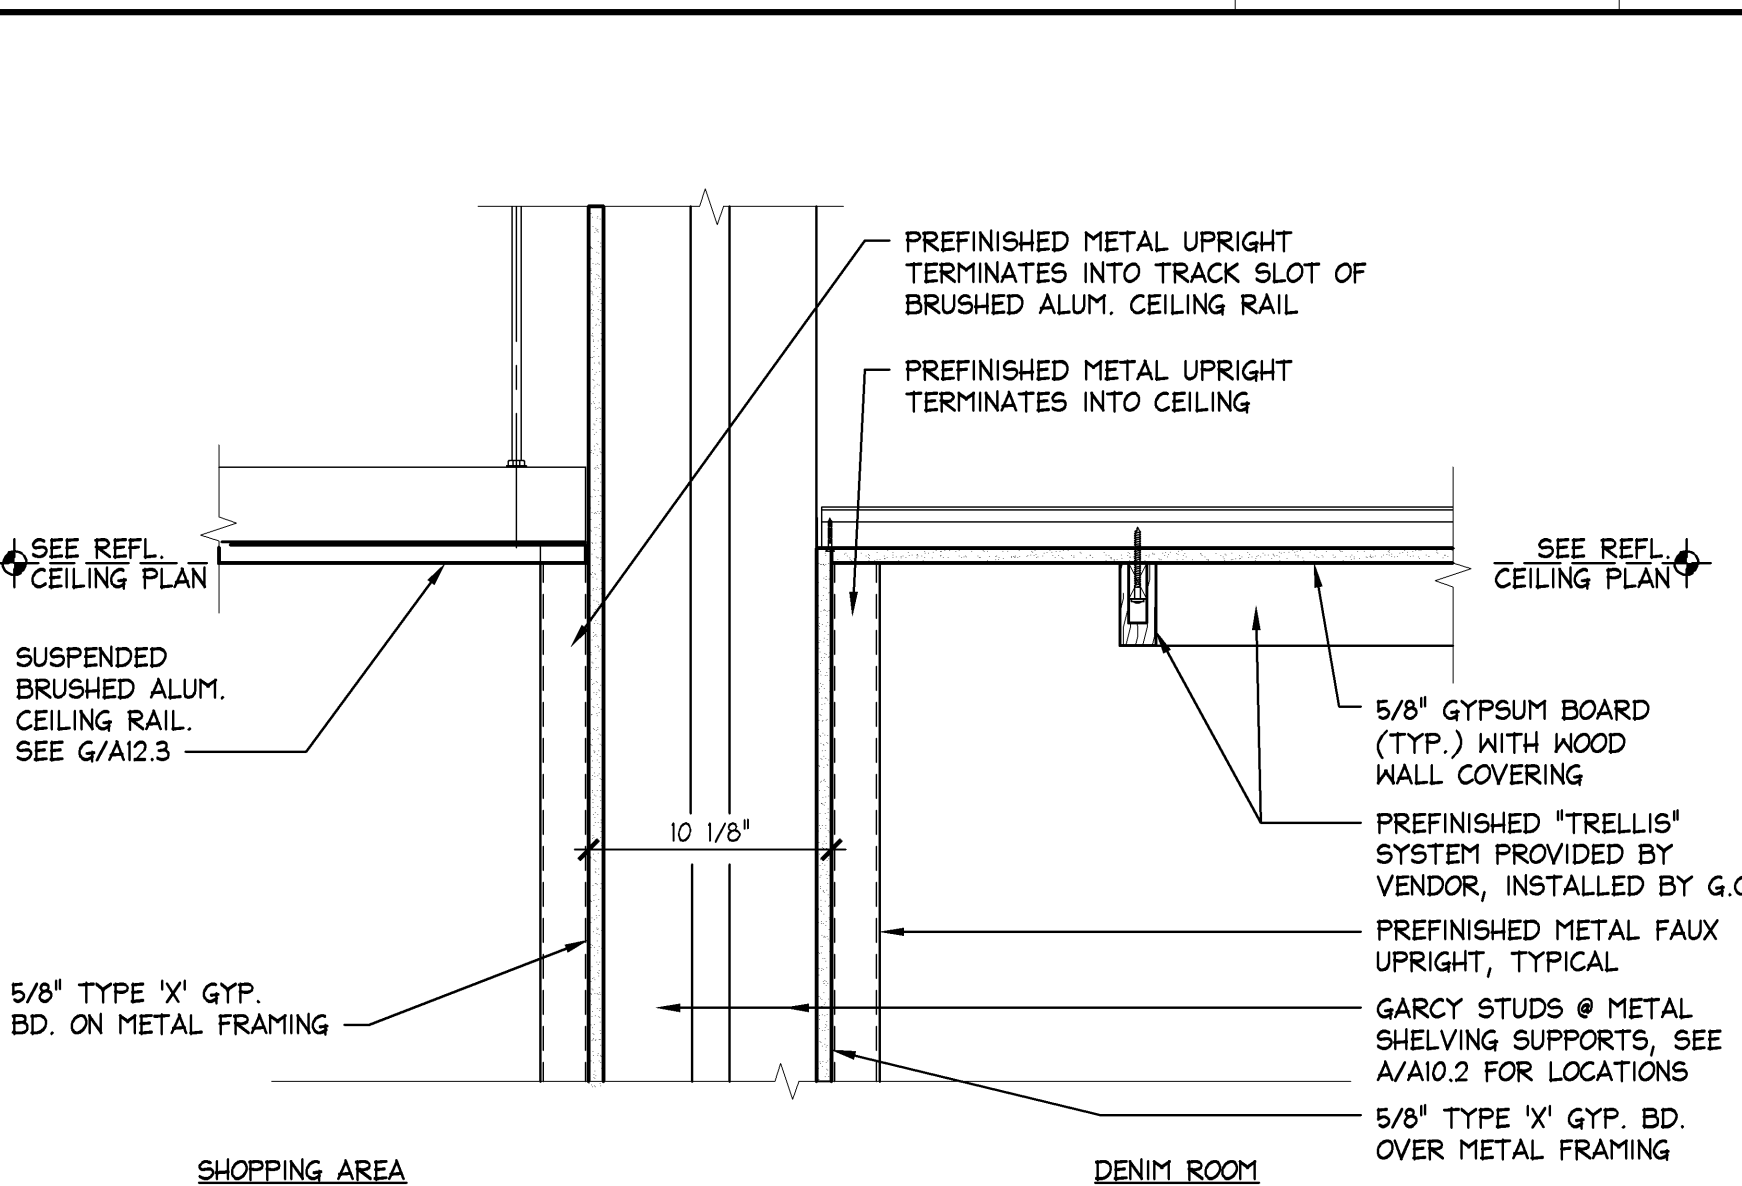

WALL HEAD DETAIL

1 1/2" = 1'-0"


N

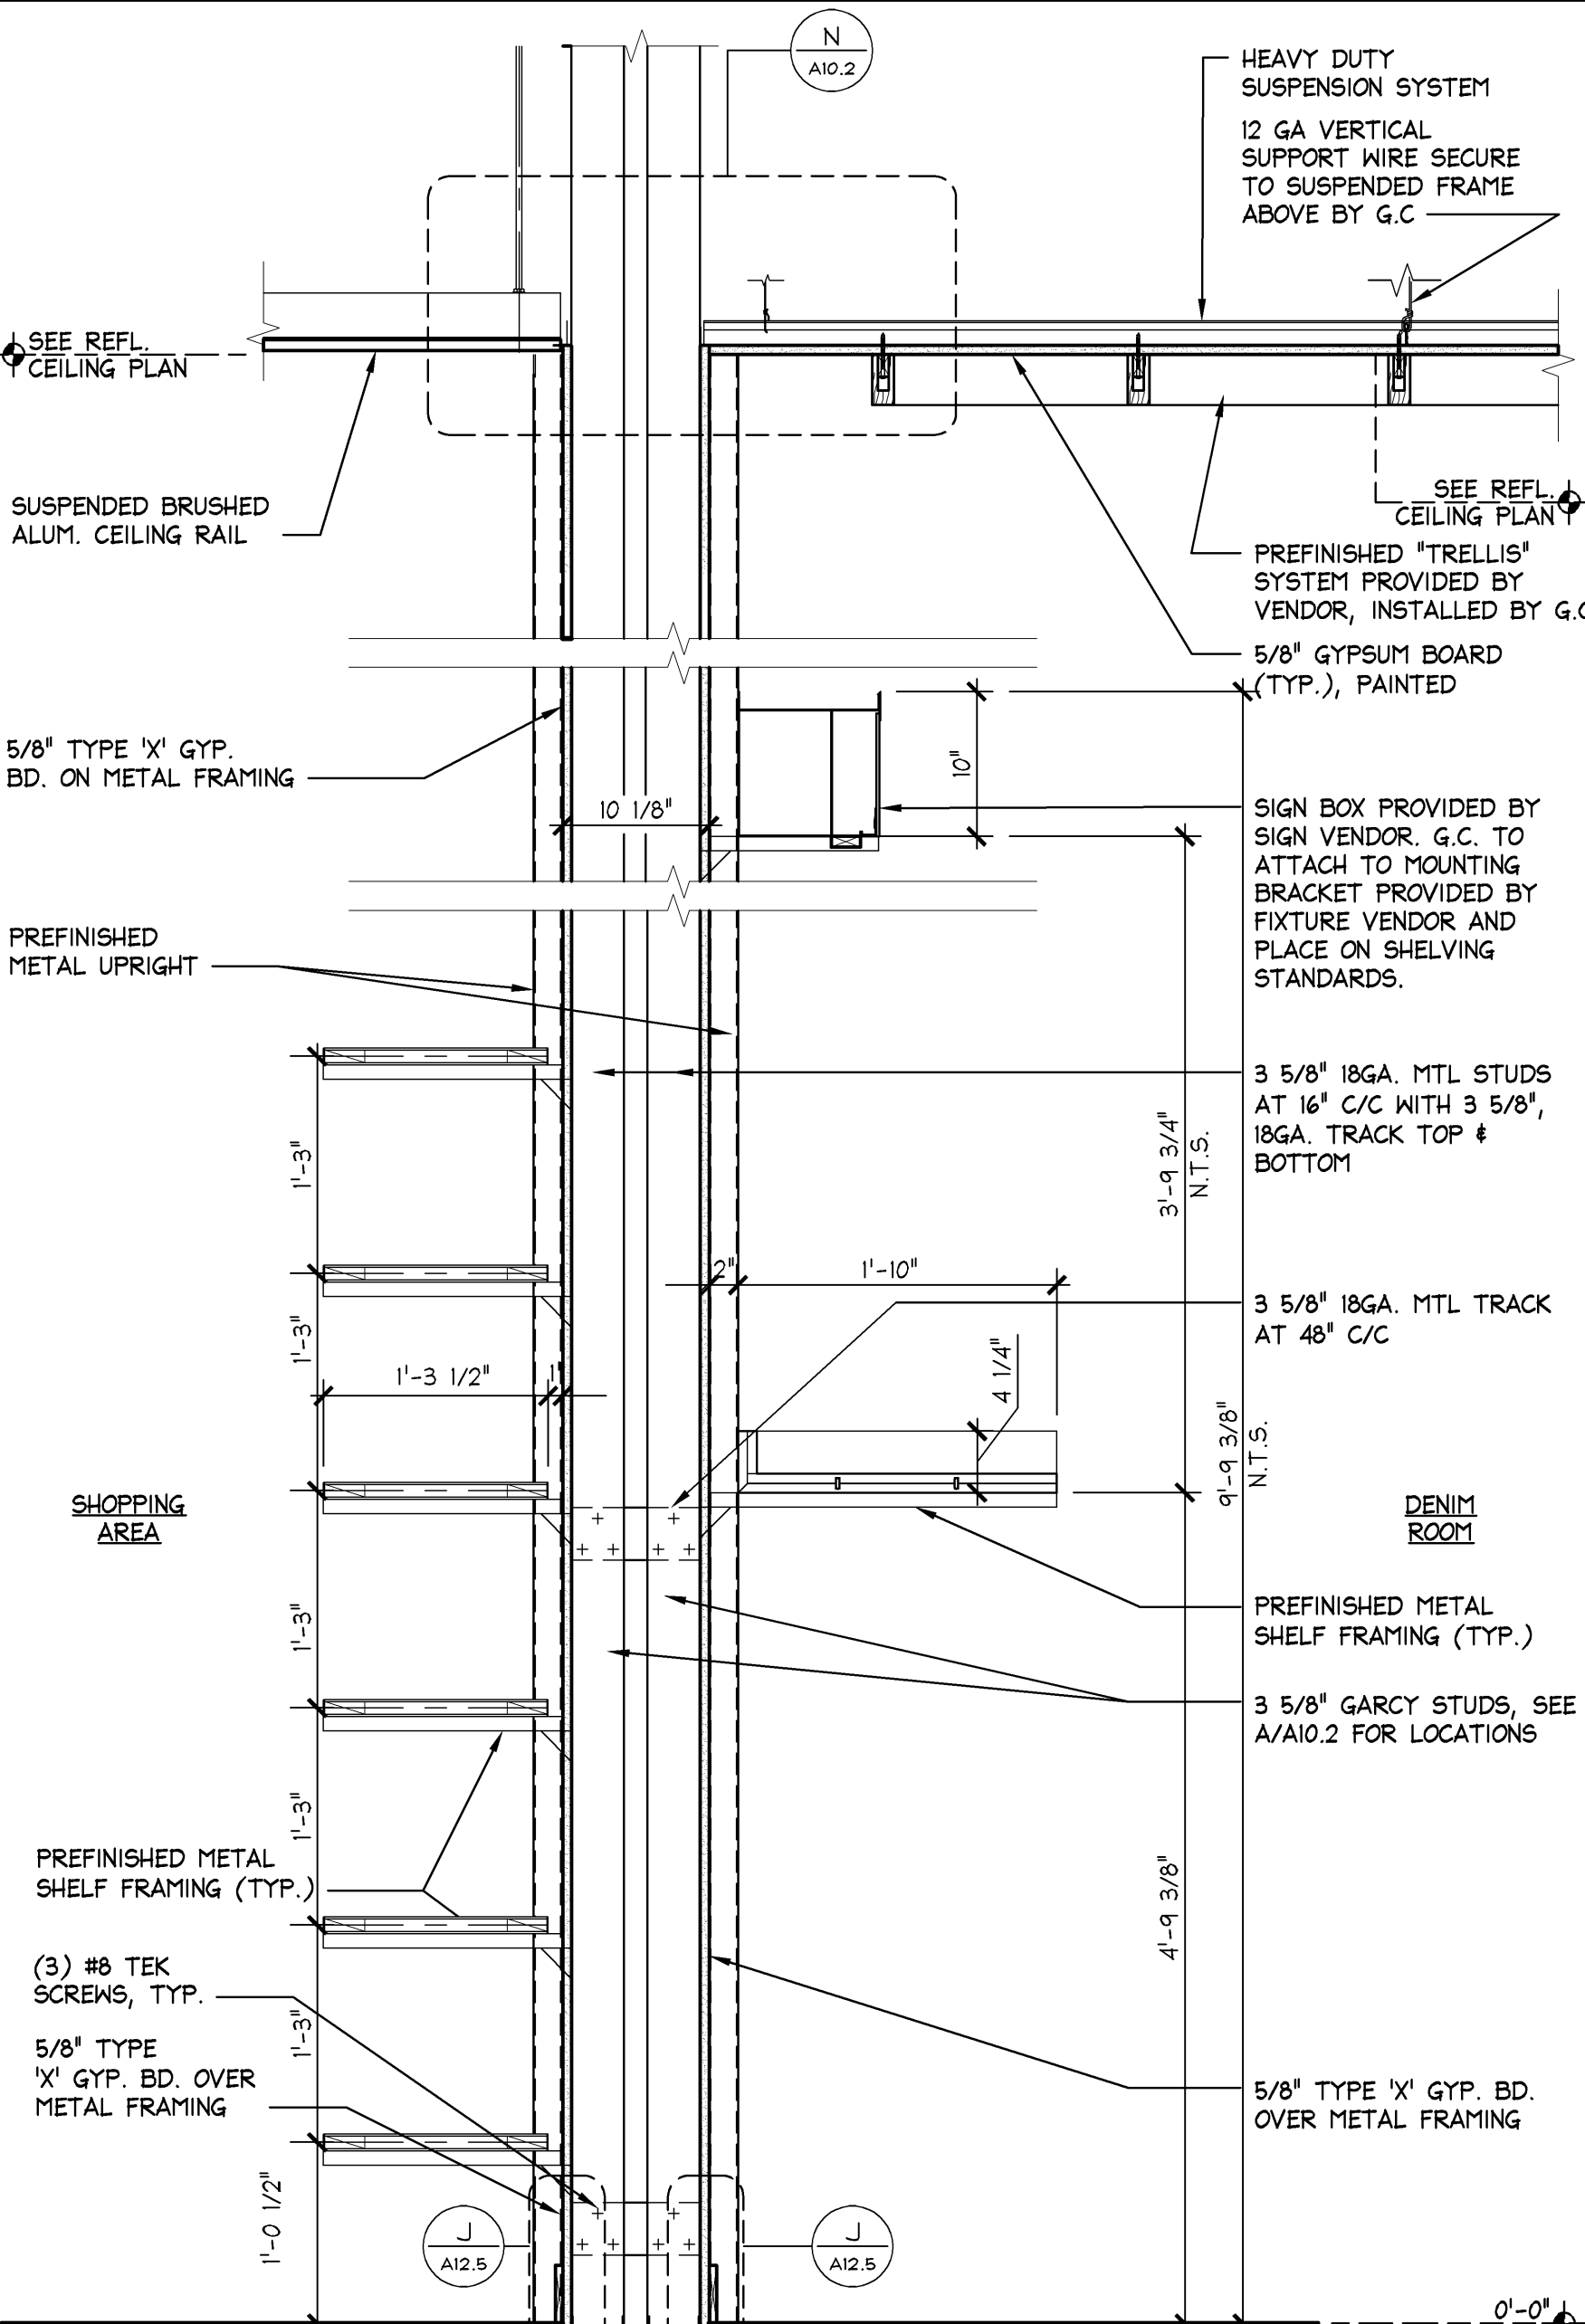

CABINET SECTION

1" = 1'-0"

J

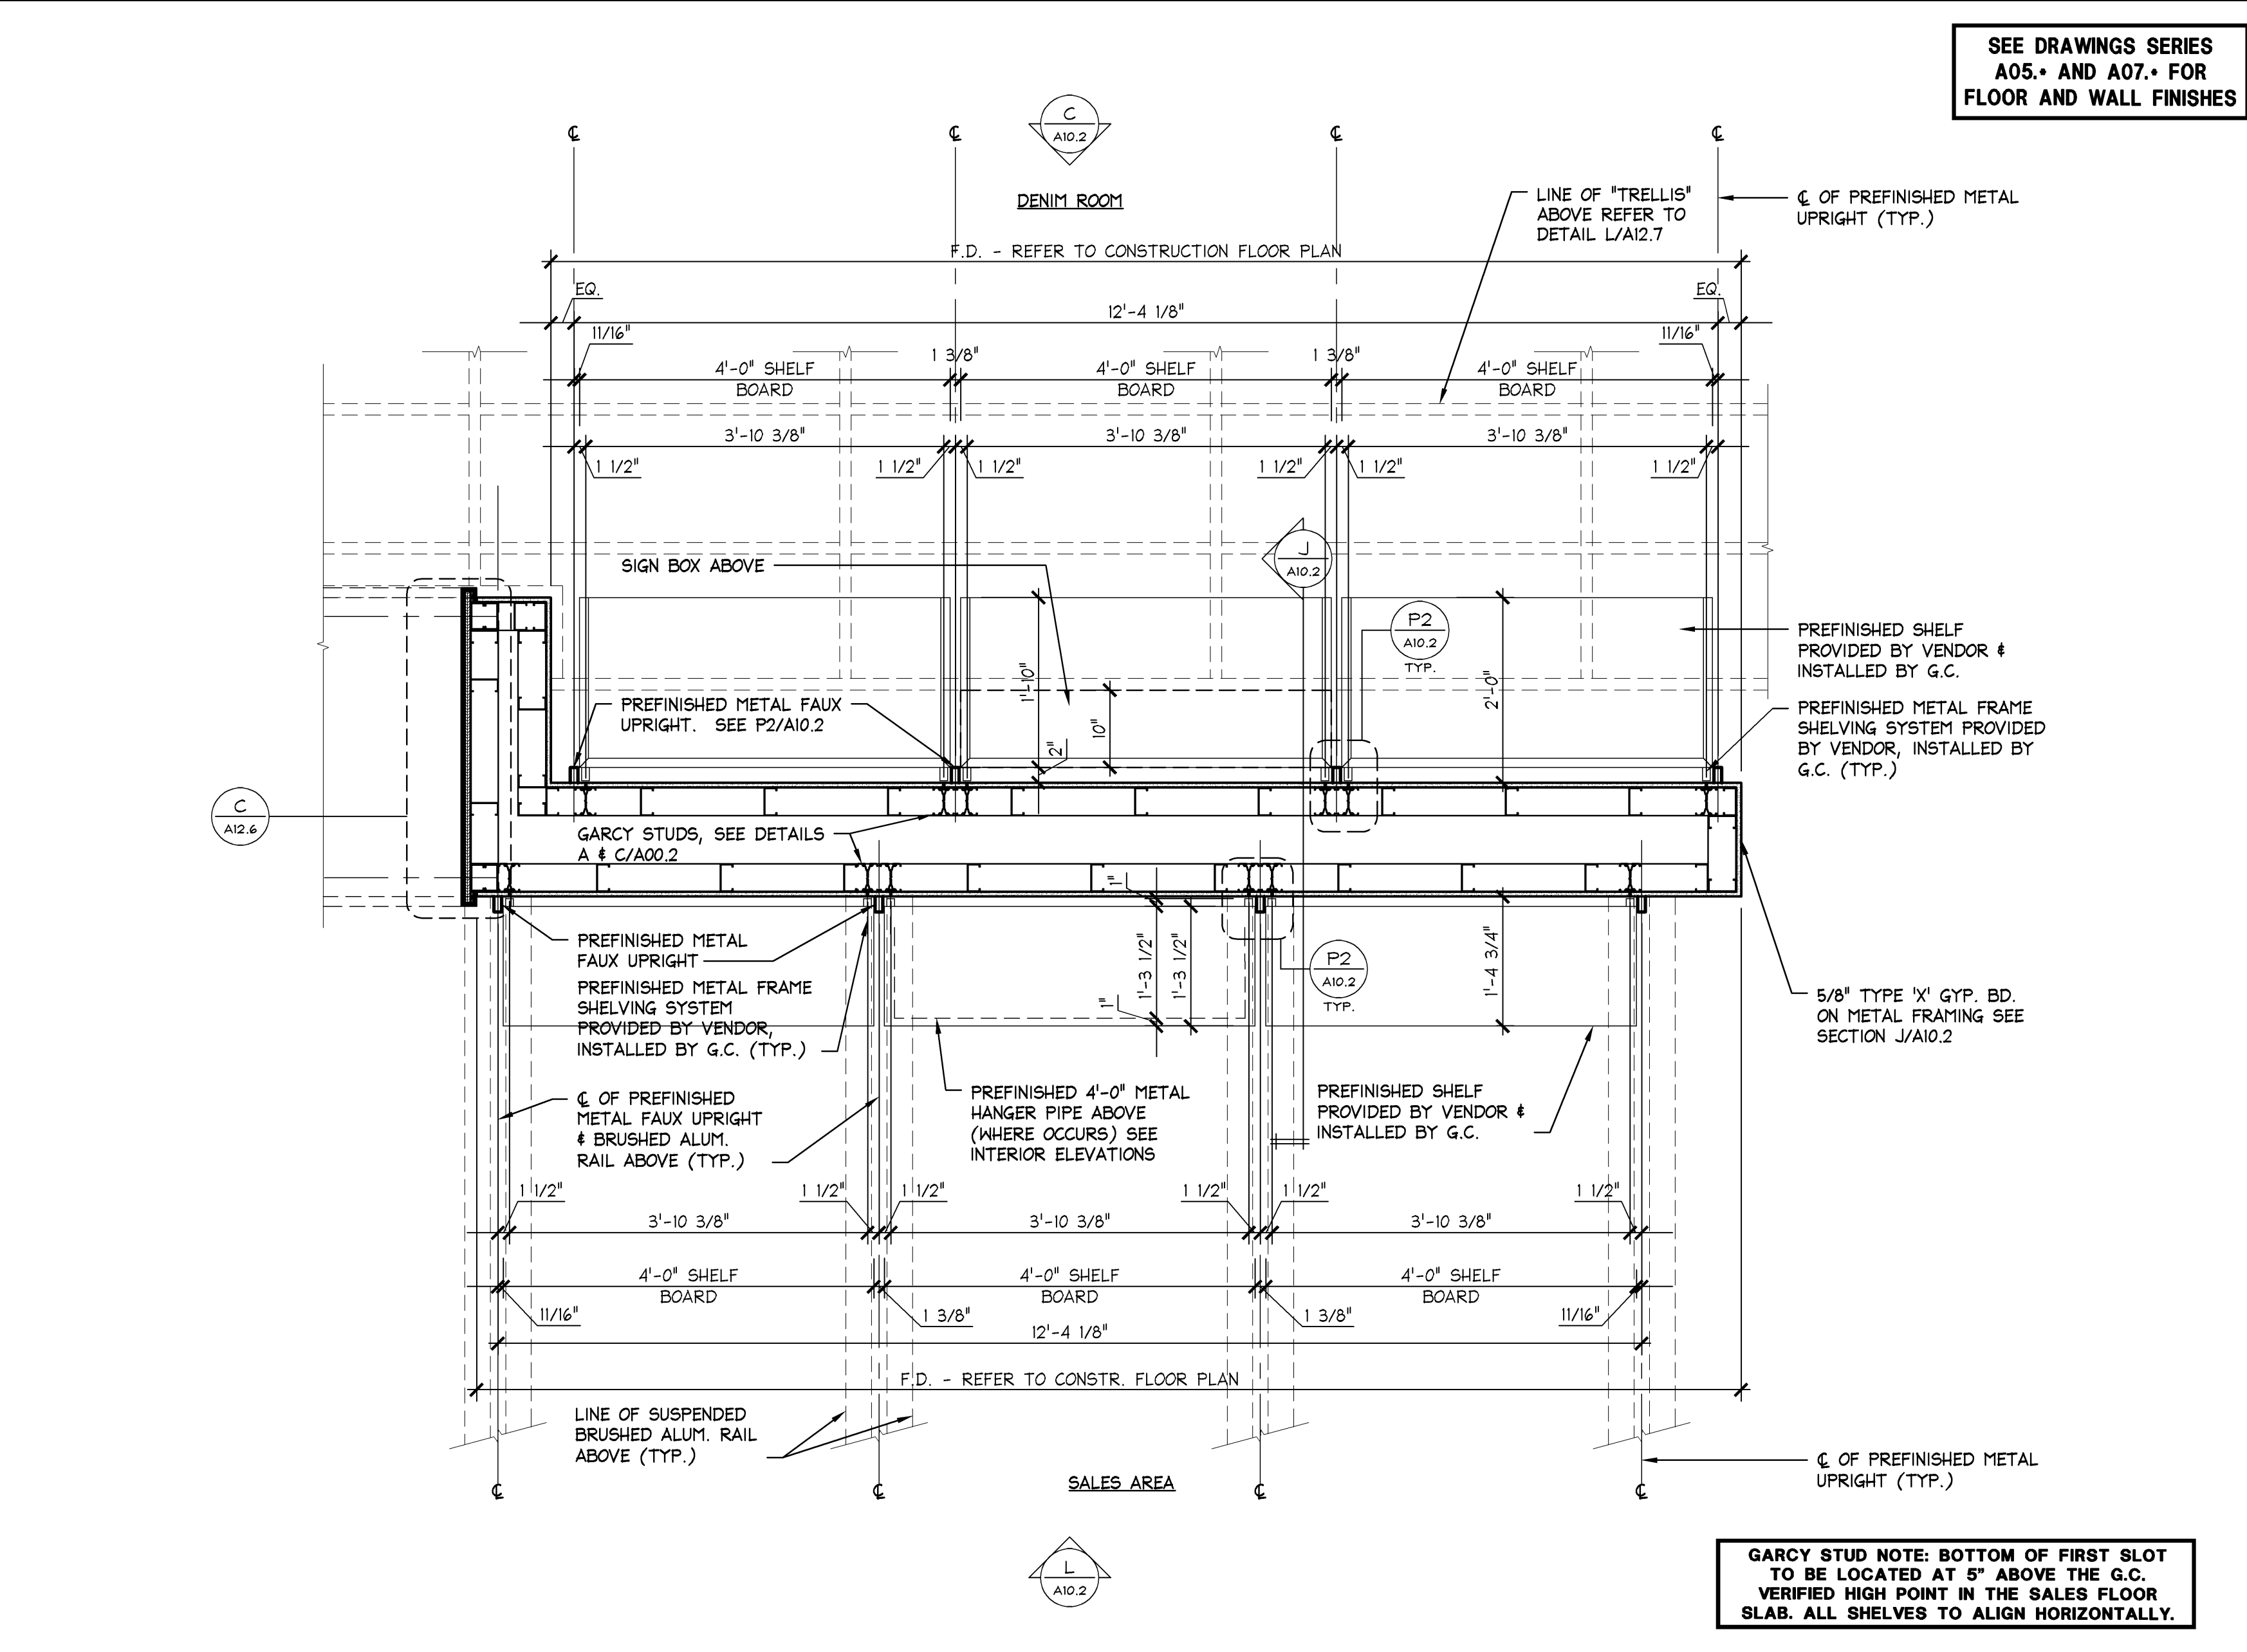

SALES AREA & DENIM ROOM PLAN

3/4" = 1'-0"

A

712

PROJECT INFORMATION:

**EXPRESS**  
SPRINGFIELD TOWN CENTER  
884 C.C. CO. 8847  
SPRINGFIELD, VA 22150

NEW PACKAGE: 94569 J/A/E PROJECT #:  
DG GENERATION: 2014  
ESD&C PROJECT #:

REVISIONS:

1 REQUIRED BY: 03/13/14  
2 04/09/14  
3 05/06/14

SHREMSHOCK

Shremshock Architects, Inc.  
6108 S. Sandway Rd., Westerville, OH 43081  
1-614-545-4550 | 1-614-545-4551 | shremshock.com  
Gerald S. Shremshock, Architect  
Timothy J. Shremshock, Architect

ELITE CONSTRUCTION GROUP  
LAKE JACKSON, TX  
PHONE: 979-285-0712  
NOTE: THESE PRINTS HAVE BEEN  
REDUCED BY 50 PERCENT. SCALE  
WILL BE 50 PERCENT OF WHAT IS  
NOTED ON PLANS

DATE ISSUED: 02/14/2014  
DESIGNED BY: JUB  
DRAWN BY: AEM  
CHECKED BY: KMM

**SALES AREA  
& DENIM ROOM  
(SHELVING)**

DRAWING NUMBER:  
**A10.2**

EXPRESS  
EXPRESS FASHION OPERATIONS, LLC  
d/b/a STORE DESIGN & CONSTRUCTION  
1 Express Drive Columbus, Ohio 43230  
Telephone: 614.474.4001