


DREAMSTEAMER CONNECTIONS

NTS

H VENT THRU ROOF

D

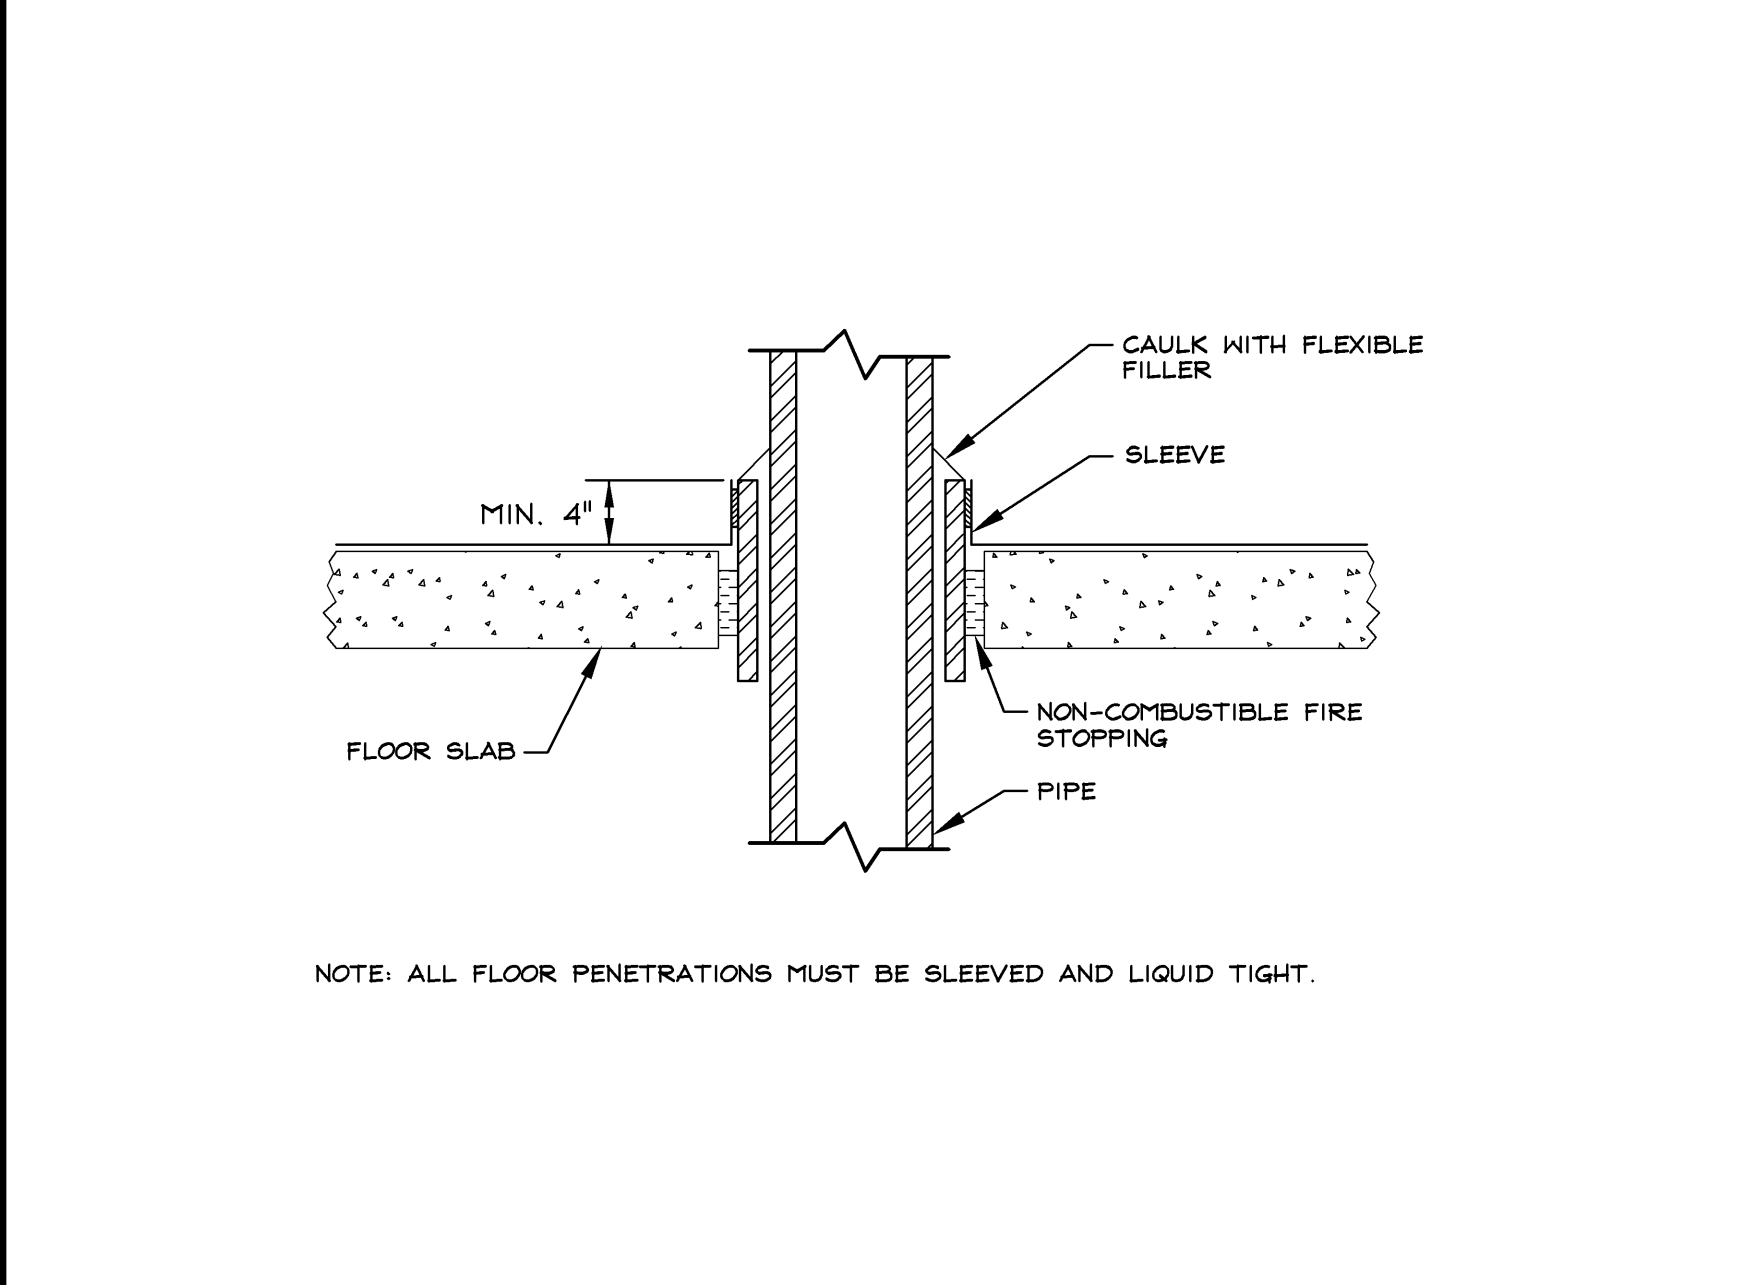


PIPE PENETRATION AT FLOOR

NTS

G PIPE PENETRATION AT RATED WALL



C

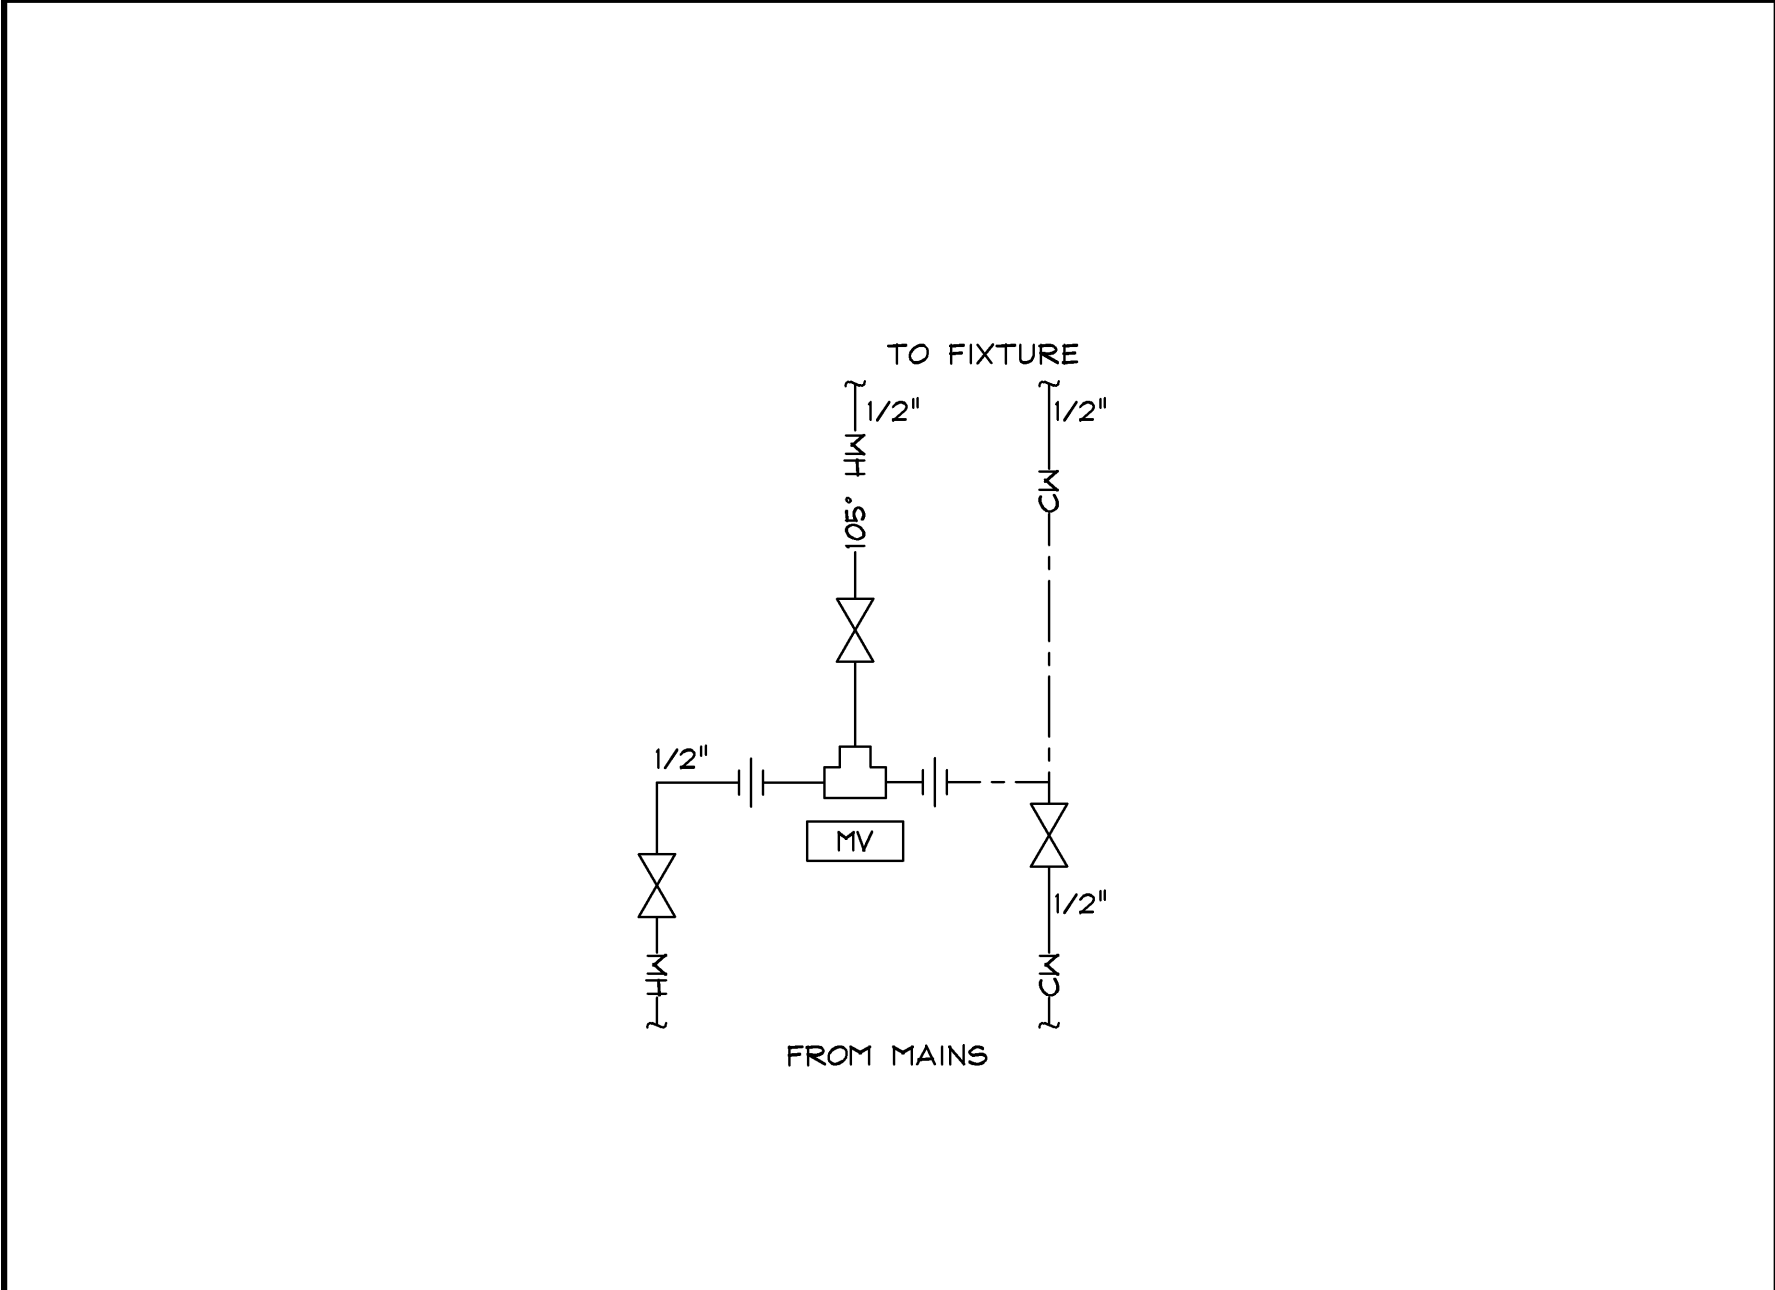

POINT-OF-USE MIXING VALVE

NTS


K WALL CLEANOUT

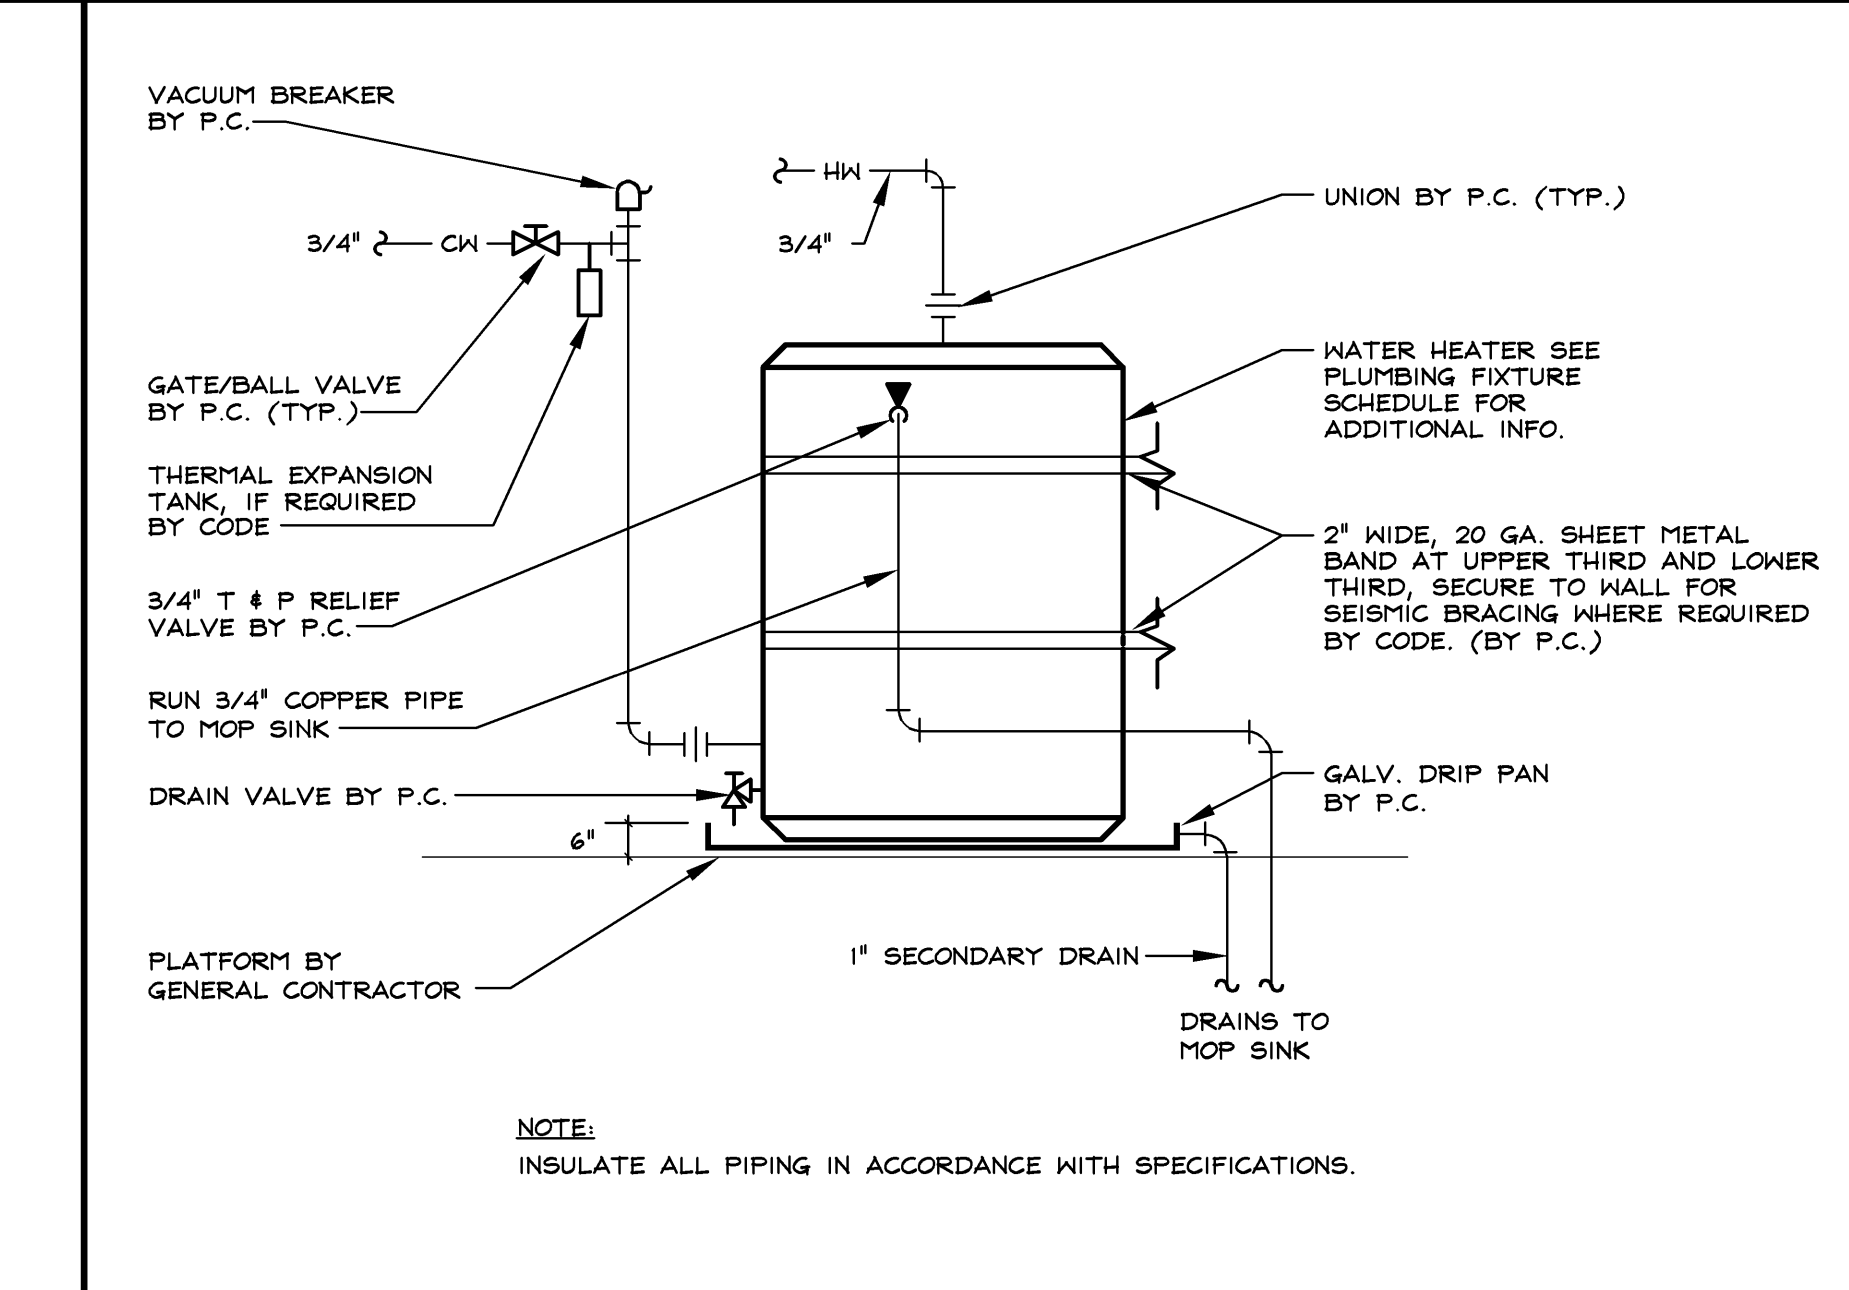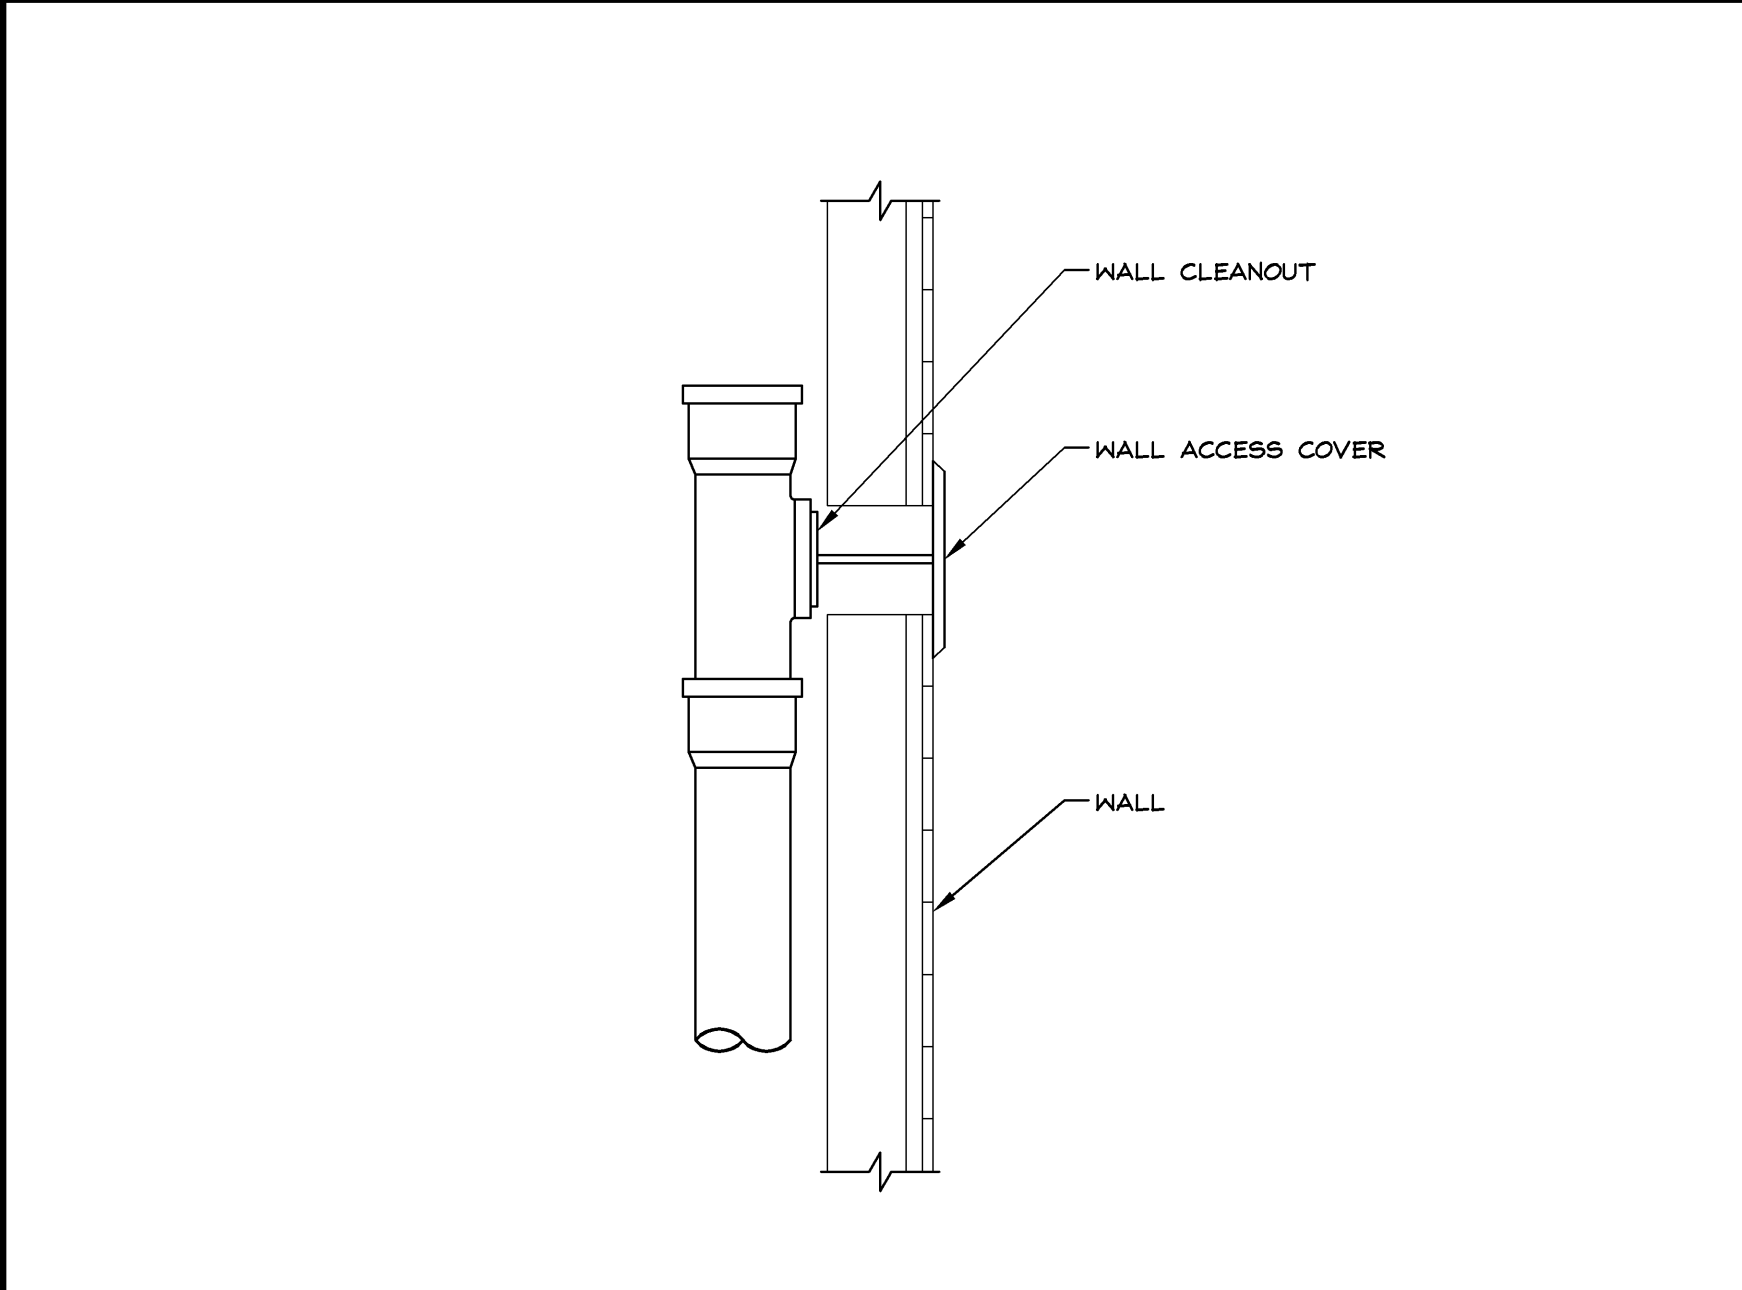

F WATER HEATER

NTS



B

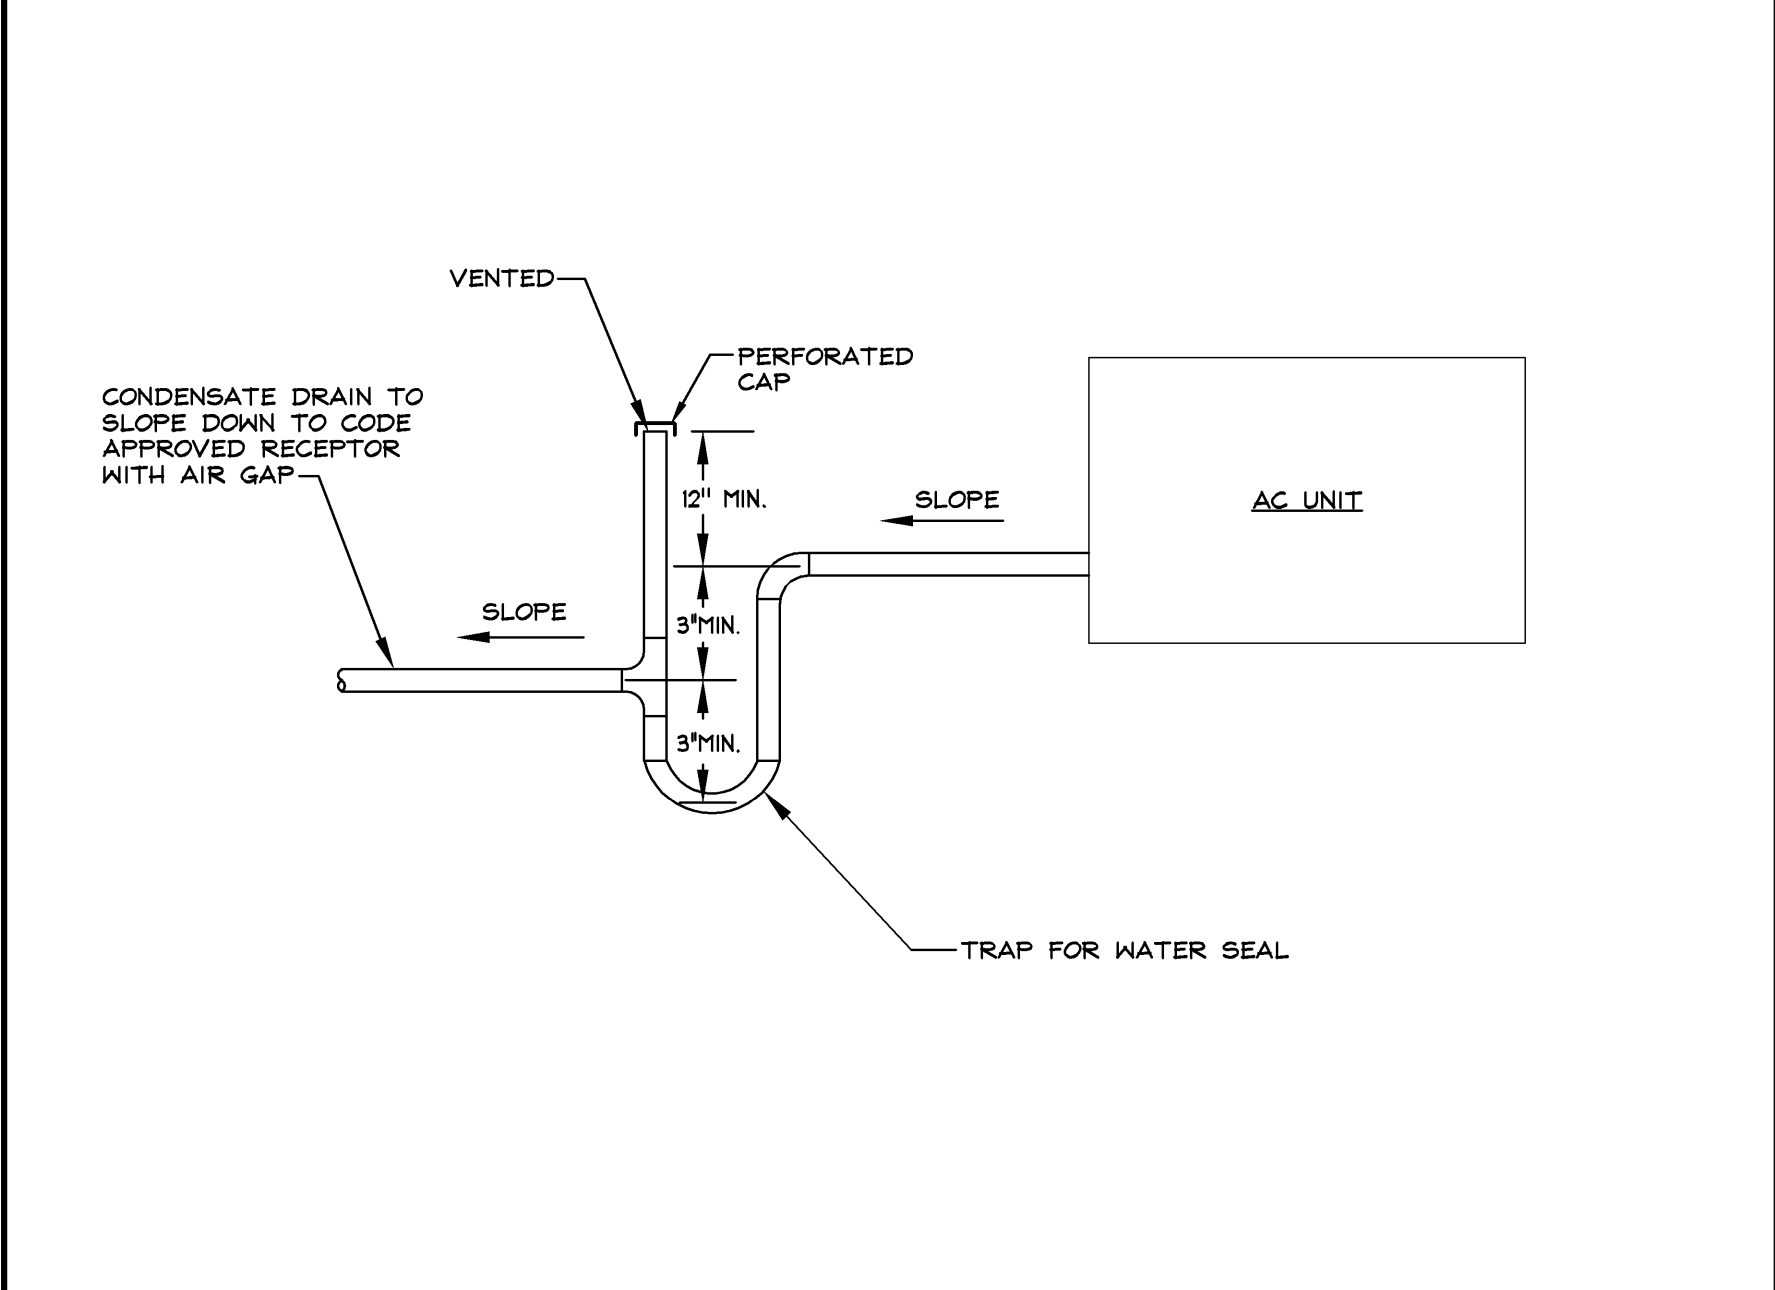

CONDENSATE DRAIN

NTS

J FLOOR CLEANOUT

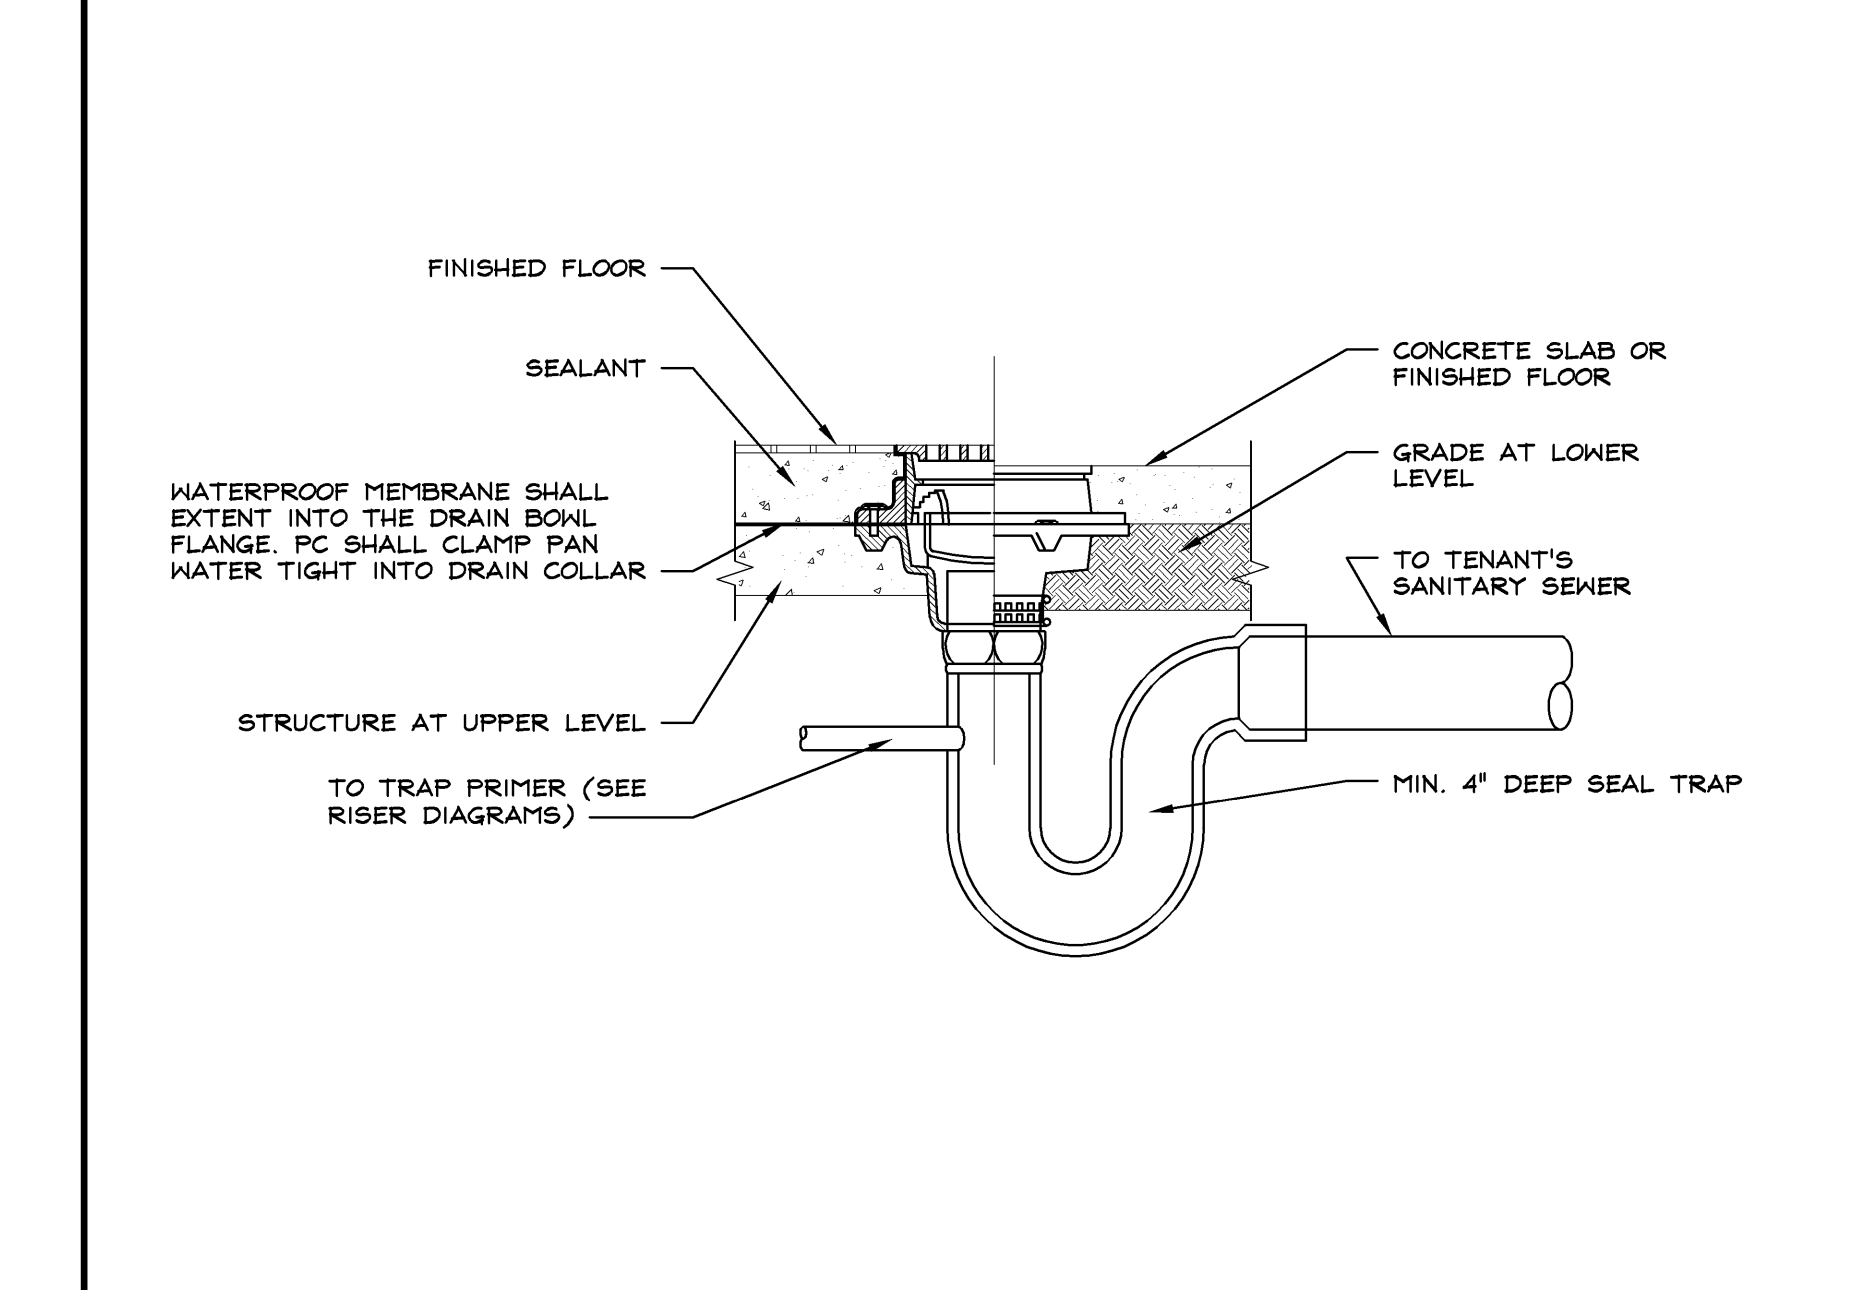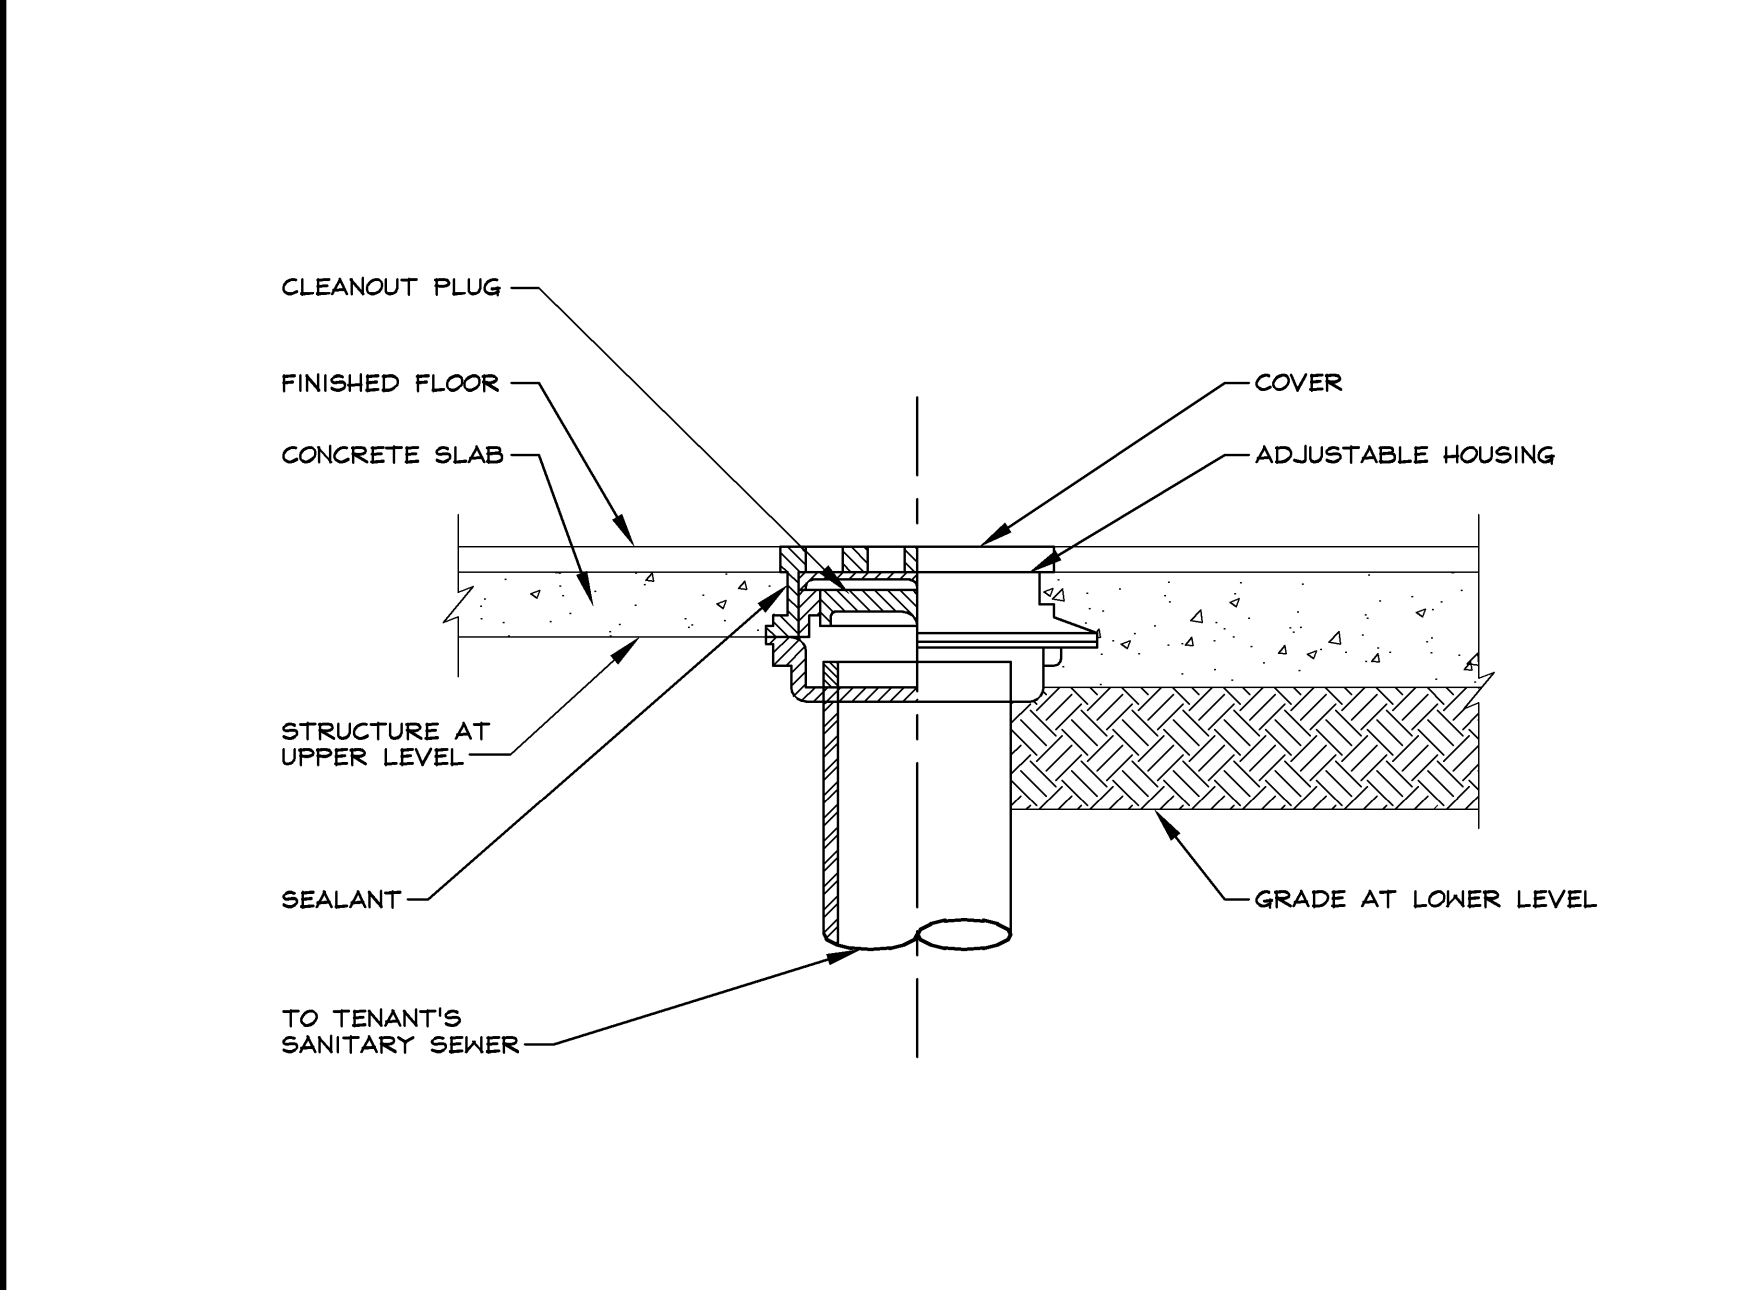

E FLOOR DRAIN WITH TRAP PRIMER

NTS

A

**EXPRESS**

EXPRESS FASHION OPERATIONS, LLC

dlb/a STORE DESIGN & CONSTRUCTION

1 Express Drive Columbus, Ohio 43230

Telephone: 614.471.4001

Express.com

THESE DRAWINGS AND SPECIFICATIONS WERE PREPARED FOR THE USE OF A SPECIFIC CLIENT AND ARE NOT TO BE REPRODUCED OR USED FOR ANY OTHER PROJECT WITHOUT THE WRITTEN PERMISSION OF EXPRESS STORE PLANNING, INC. (ESPI). THESE DRAWINGS AND SPECIFICATIONS WERE PREPARED BY ESPI AND ARE THE PROPERTY OF ESPI. THE CLIENT AGREES TO HOLD ESPI HARMLESS FROM ANY AND ALL CLAIMS, DAMAGES, LOSSES, AND EXPENSES, INCLUDING ATTORNEY'S FEES, THAT MAY BE ASSERTED AGAINST ESPI BY ANY THIRD PARTY AS A RESULT OF THE CLIENT'S USE OF THESE DRAWINGS AND SPECIFICATIONS FOR ANY PROJECT OTHER THAN THAT FOR WHICH THEY WERE PREPARED. THESE DRAWINGS AND SPECIFICATIONS ARE NOT TO BE USED FOR ANY OTHER PROJECT WITHOUT THE WRITTEN PERMISSION OF ESPI. THE CLIENT AGREES TO HOLD ESPI HARMLESS FROM ANY AND ALL CLAIMS, DAMAGES, LOSSES, AND EXPENSES, INCLUDING ATTORNEY'S FEES, THAT MAY BE ASSERTED AGAINST ESPI BY ANY THIRD PARTY AS A RESULT OF THE CLIENT'S USE OF THESE DRAWINGS AND SPECIFICATIONS FOR ANY PROJECT OTHER THAN THAT FOR WHICH THEY WERE PREPARED.

712

PKG B  
FALL 2014  
130832


PROJECT INFORMATION:

**EXPRESS**  
**SPRINGFIELD TOWN CENTER**  
**6847 SPRINGFIELD WALL**  
**SPACE NO. 22049**  
**SPRINGFIELD, VA 22150**

NEW PACKAGE:  
DG GENERATION:  
94869 A/E PROJECT #:

REVISIONS:

NO.	DESCRIPTION	DATE
1	REQUIRED BY: BUILDING DEPARTMENT	05/13/14
2	REQUIRED BY: LANDLORD COMMENTS	04/08/14
3		05/06/14

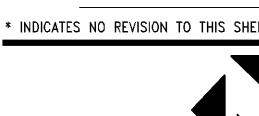

**M-Engineering**  
750 Brookside Blvd.  
Westerville, Ohio 43081  
phone: 614.839.4639  
fax: 614.839.2222

ELITE CONSTRUCTION GROUP  
LAKE JACKSON, TX  
PHONE: 979-285-0712  
NOTE: THESE PRINTS HAVE BEEN  
REDUCED BY 50 PERCENT. SCALE  
WILL BE 50 PERCENT OF WHAT IS  
NOTED ON PLANS

02/14/14

DATE ISSUED: 02/14/2014  
DESIGNED BY: GH  
DRAWN BY: GH  
CHECKED BY: JD

**PLUMBING**  
**DETAILS**

DRAWING NUMBER:

**P03.1**