




STANDARD FITTING ROOM ELEVATIONS (FR4) - TYPE D

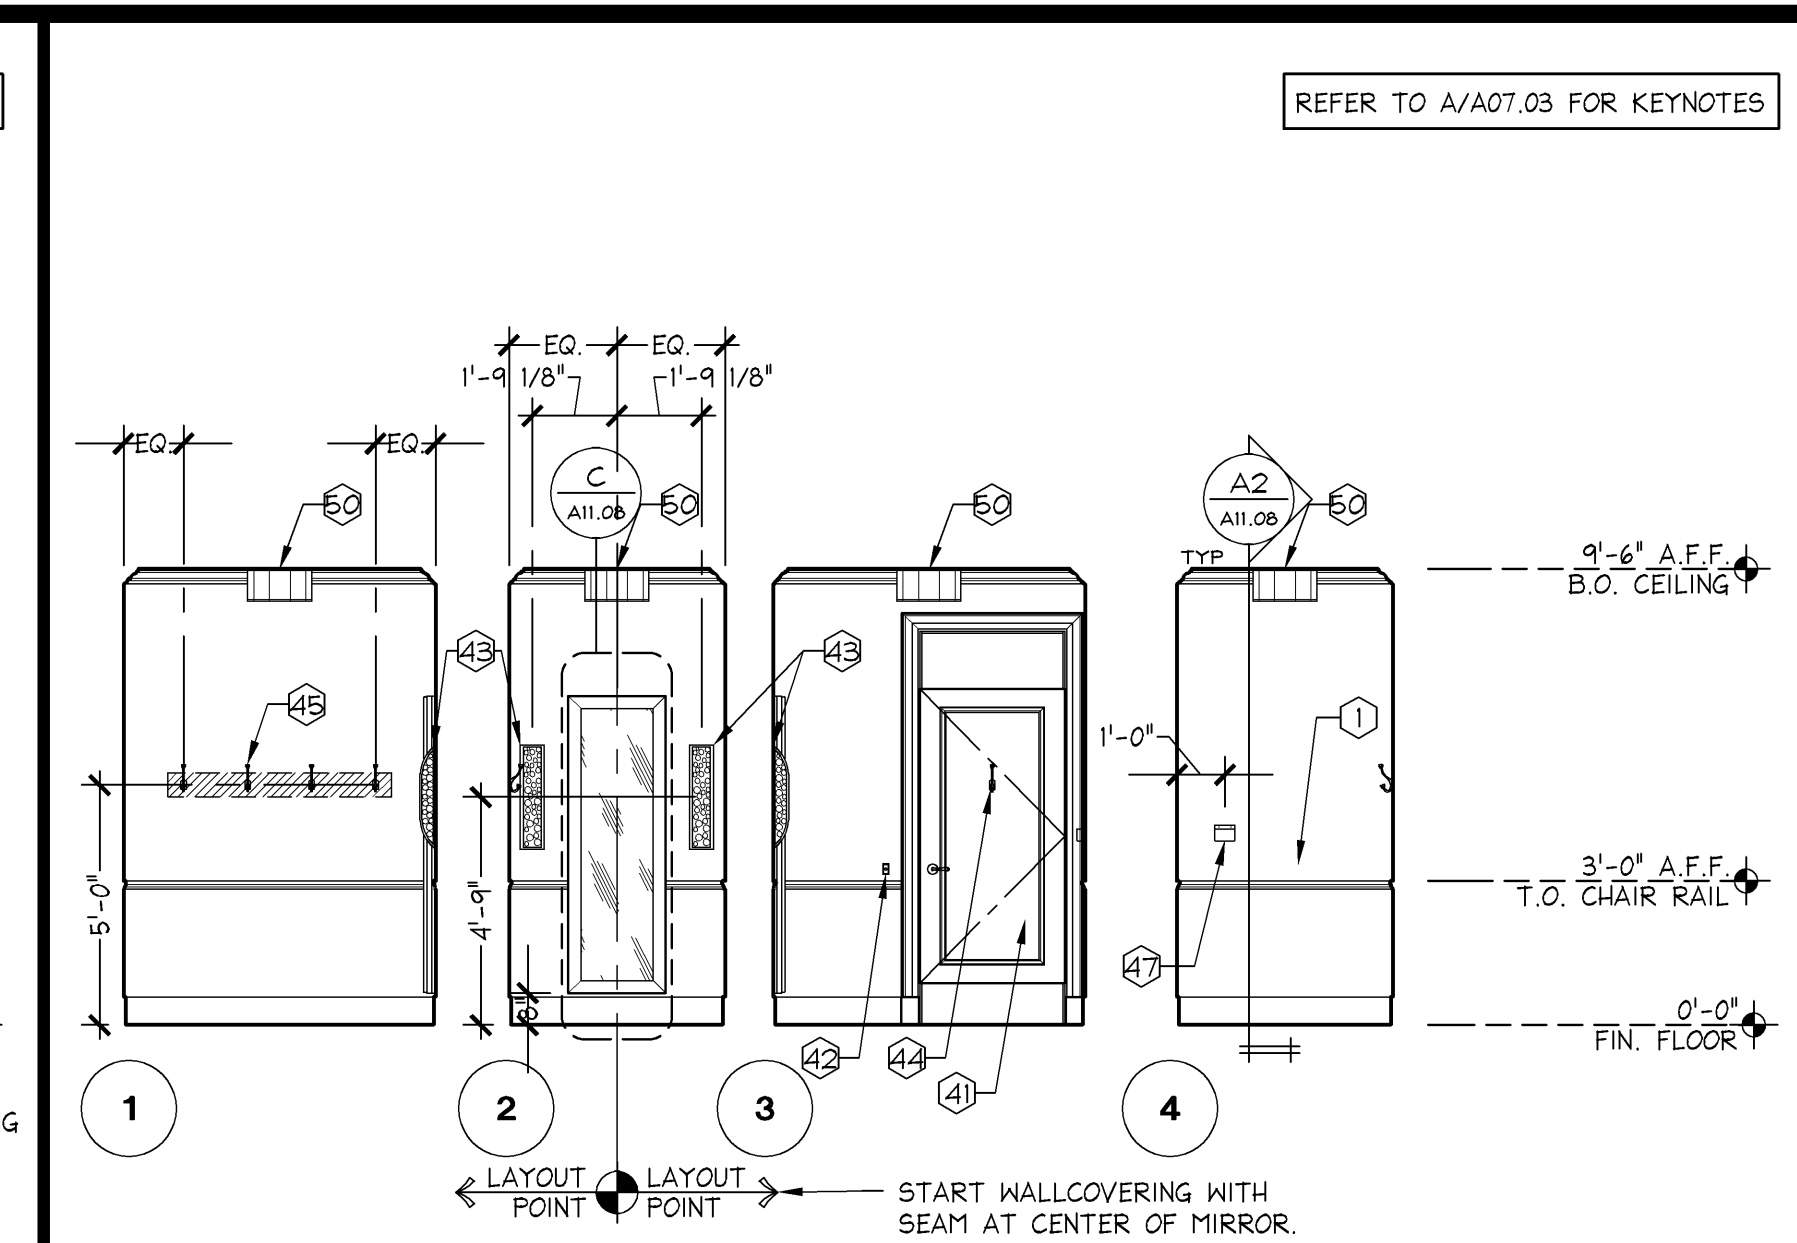


STANDARD FITTING ROOM ELEVATIONS (FR5) - TYPE C

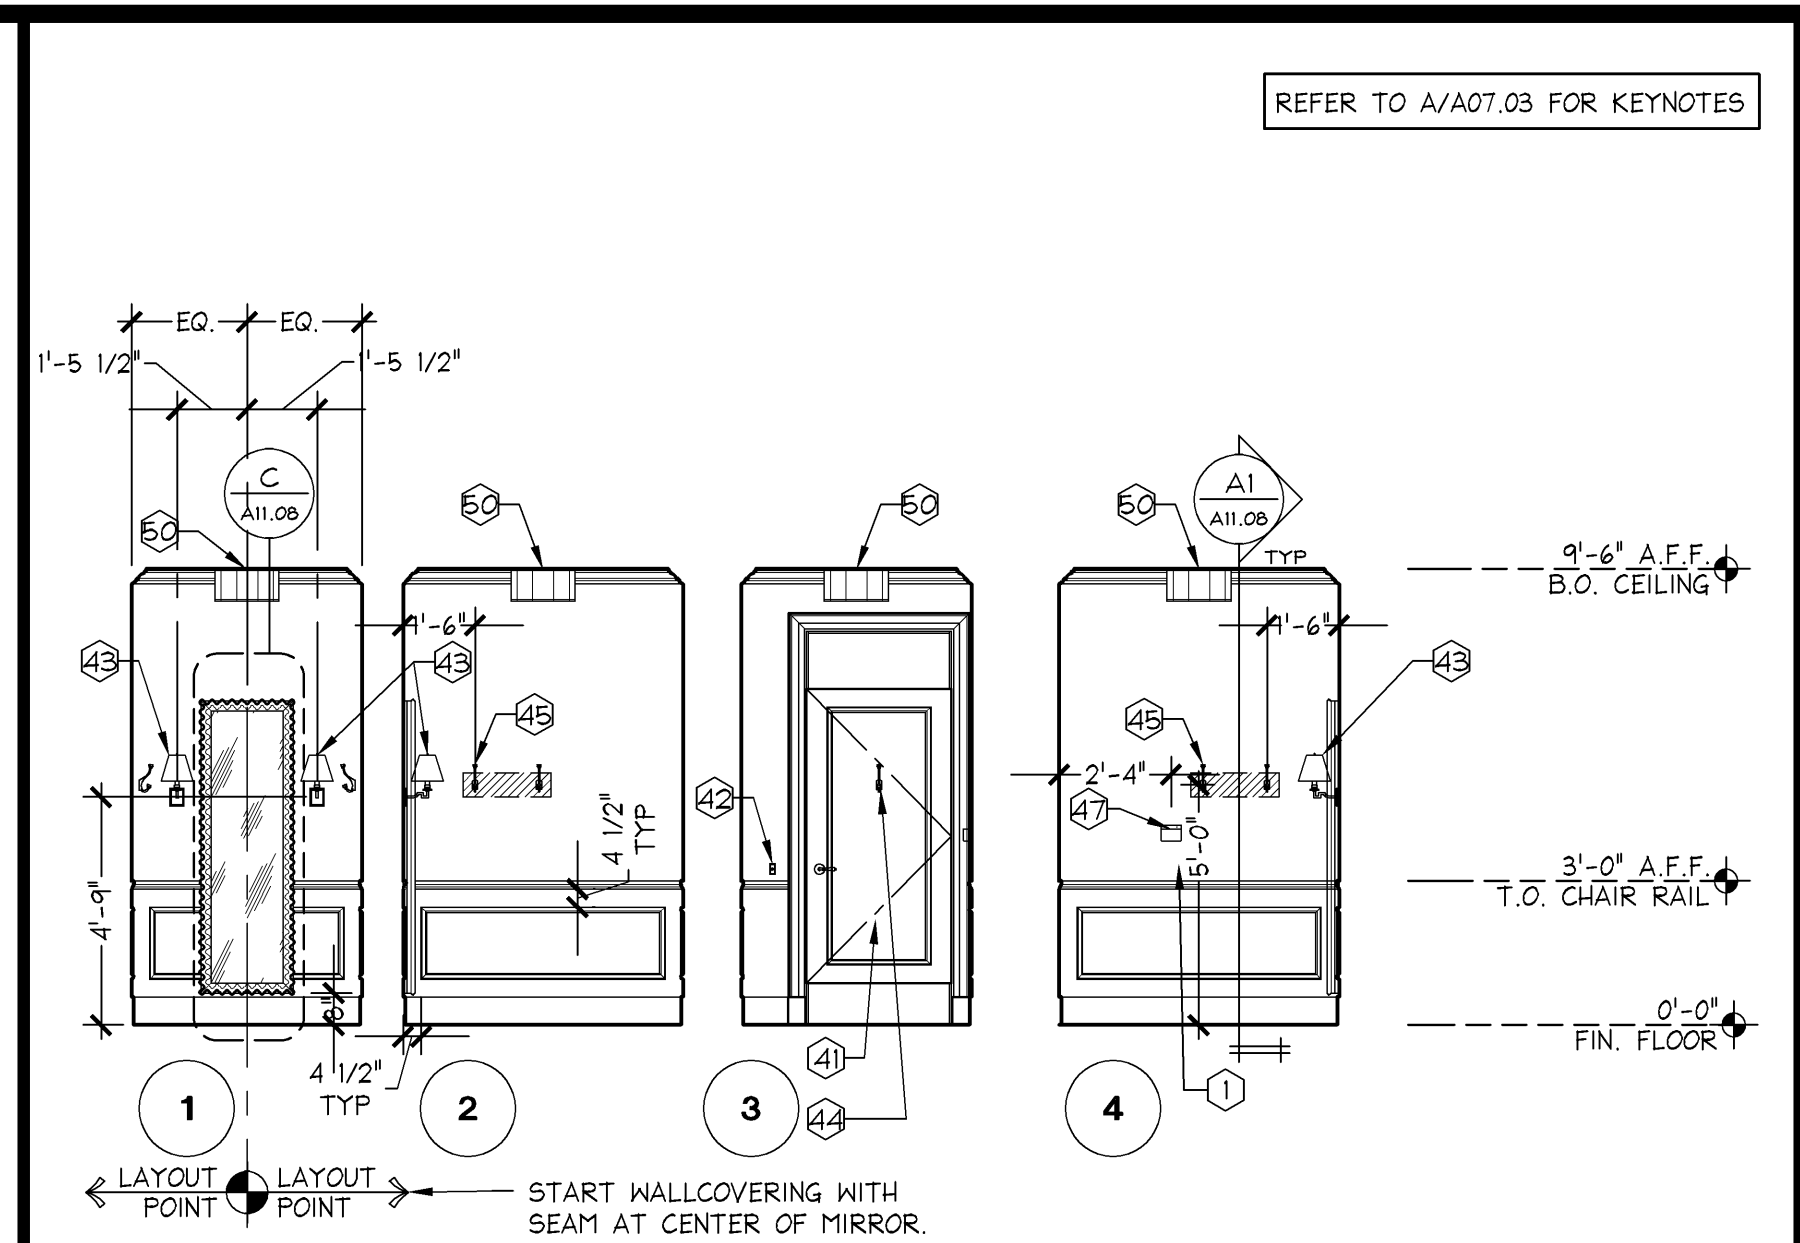


STANDARD FITTING ROOM ELEVATIONS (FR6) - TYPE A

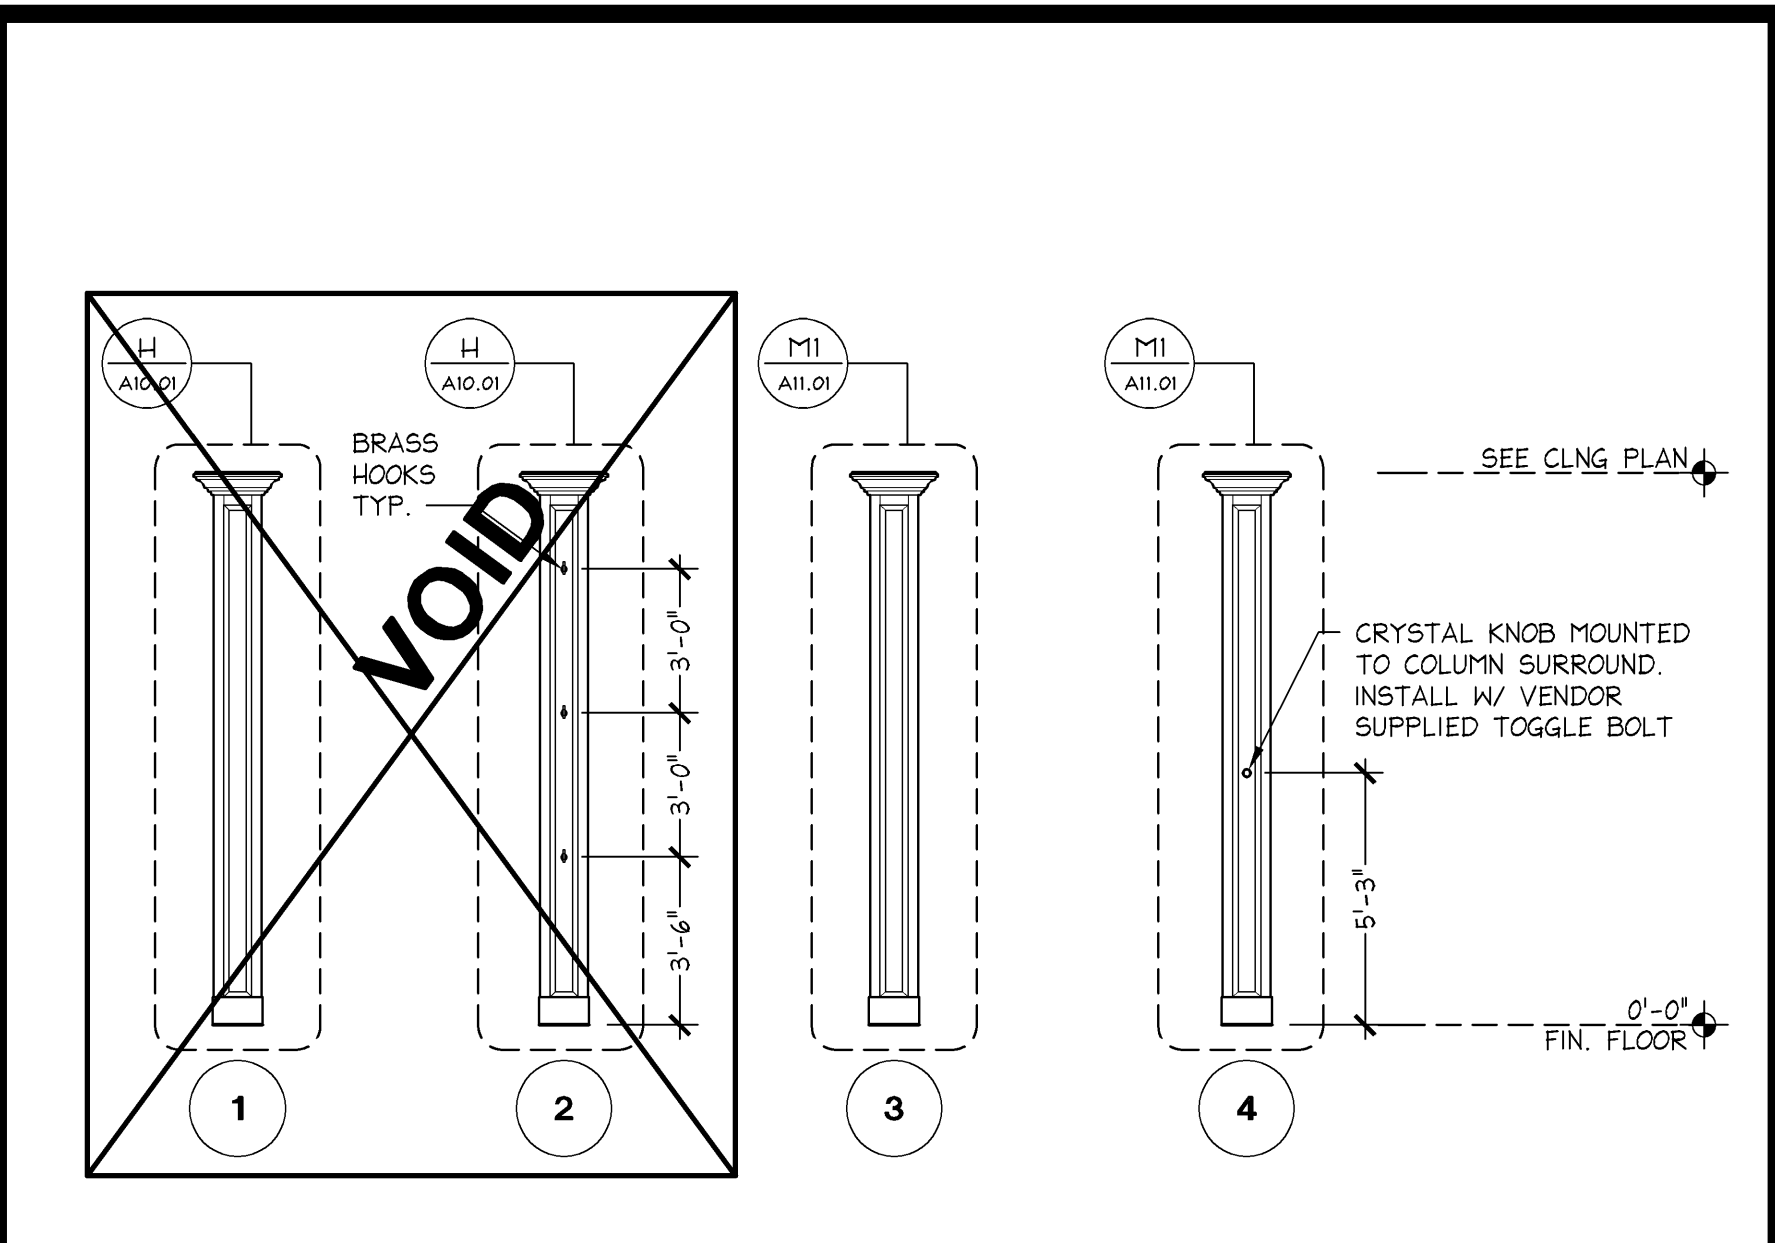


COLUMN ELEVATIONS

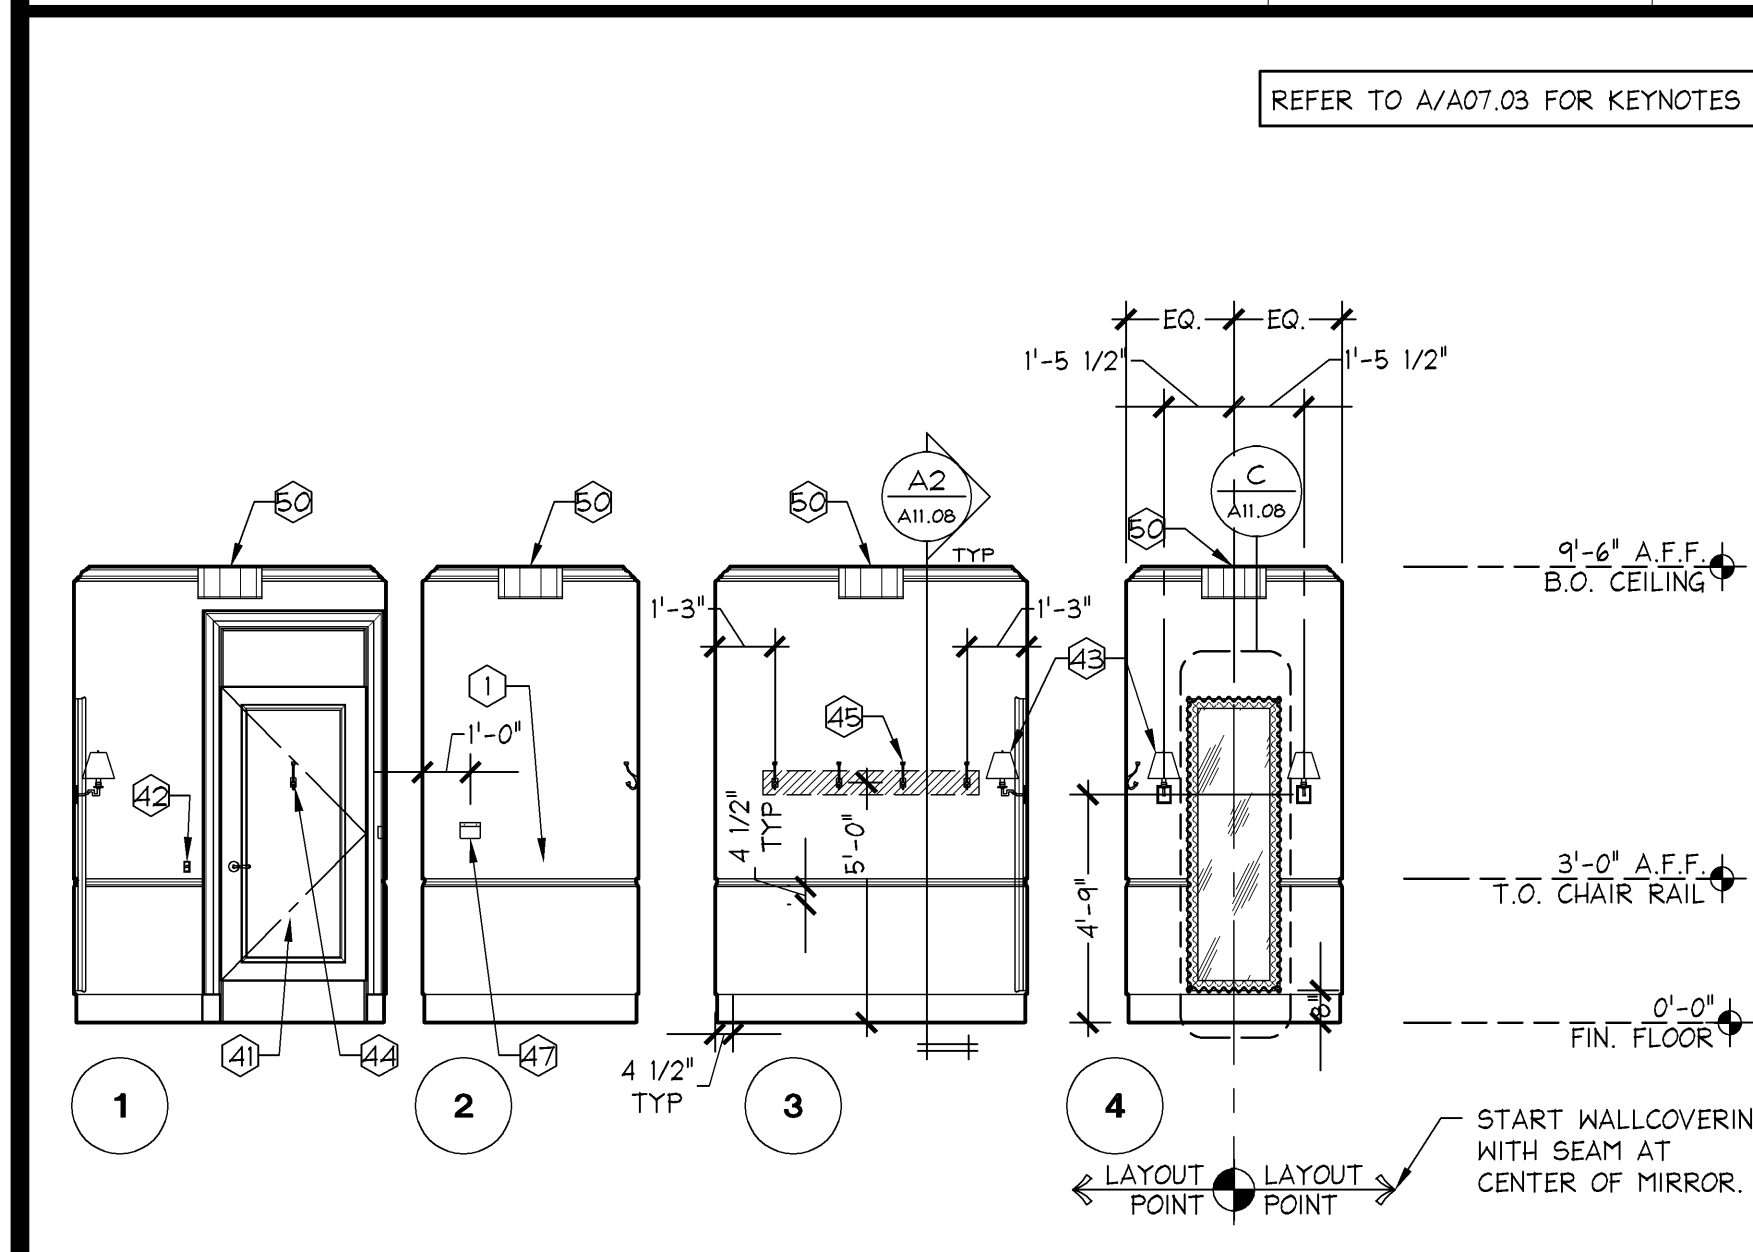


STANDARD FITTING ROOM ELEVATIONS (FR3) - TYPE B

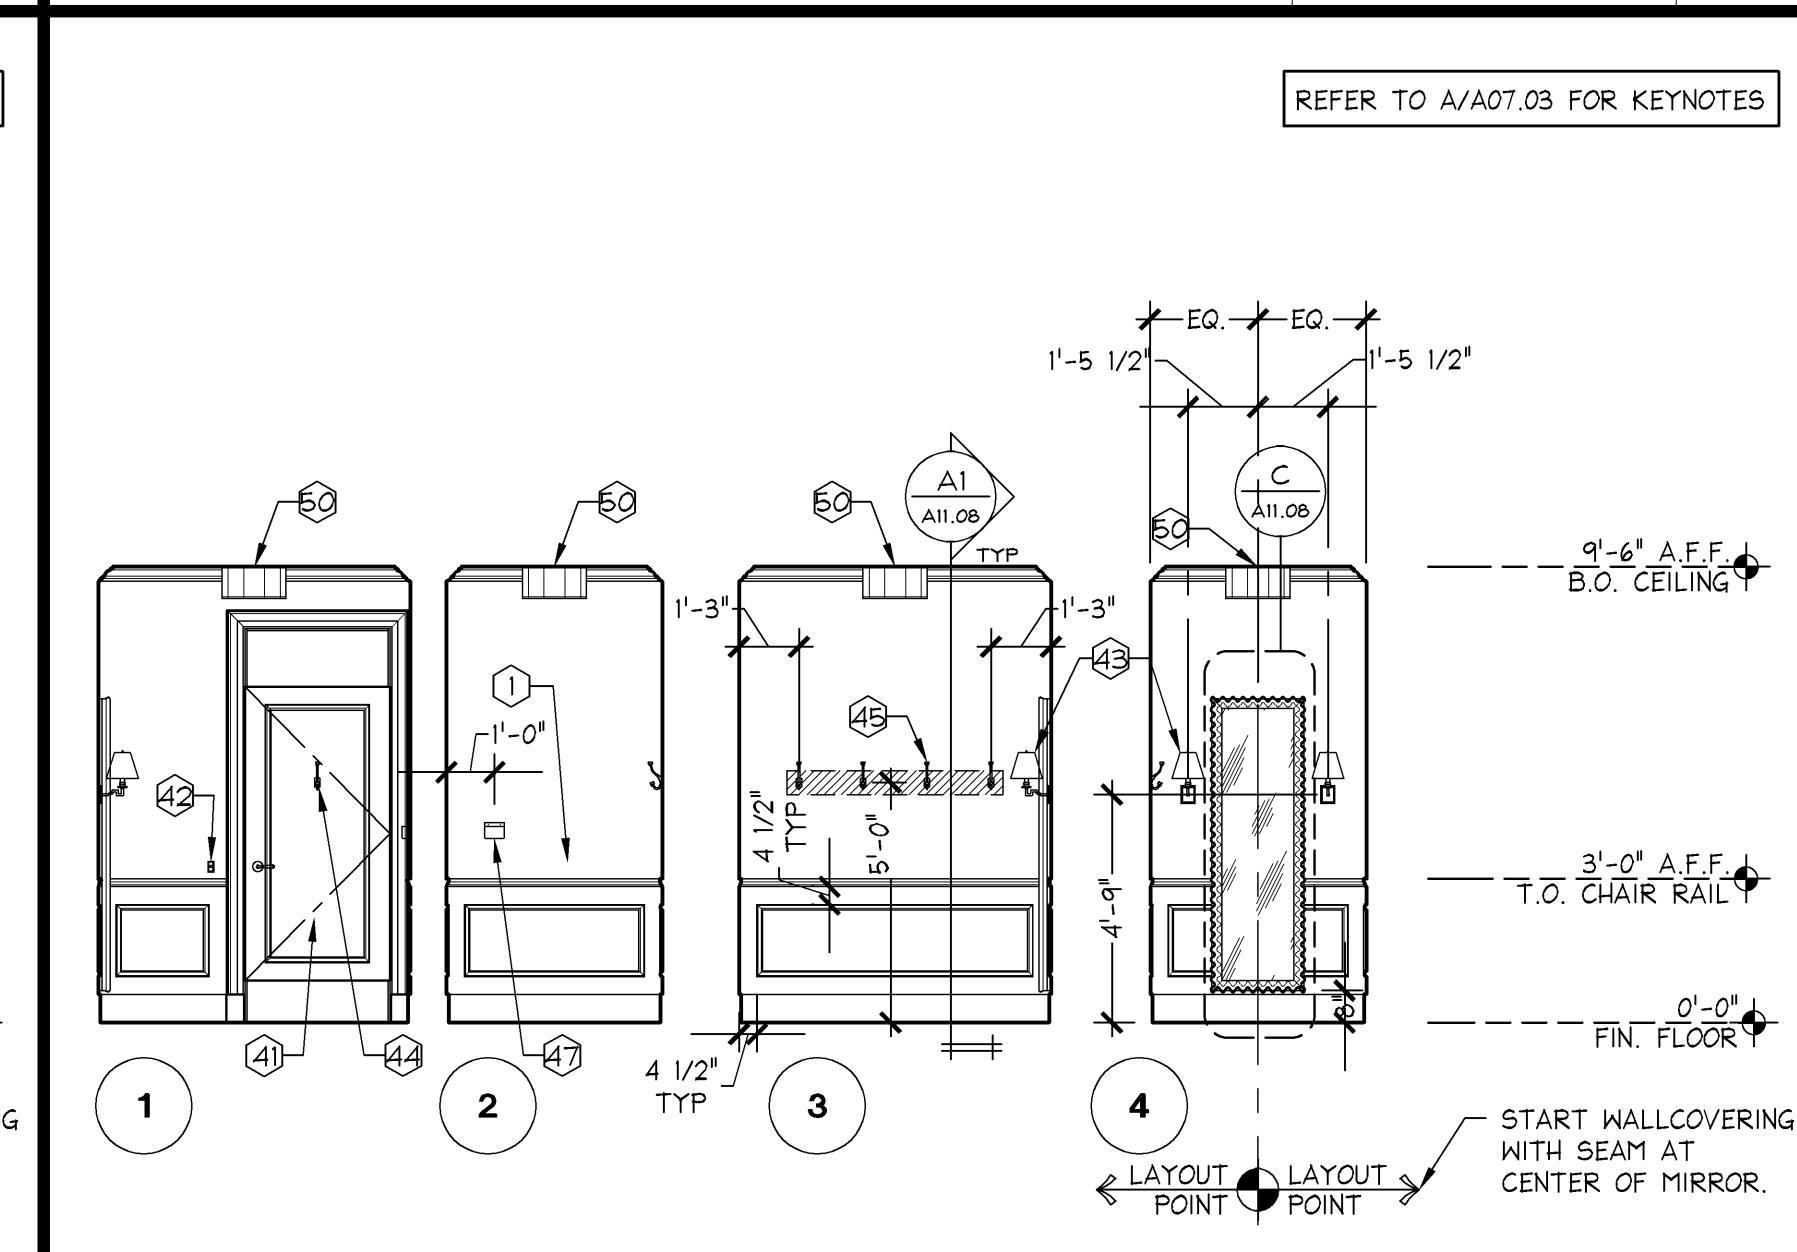


STANDARD FITTING ROOM ELEVATIONS (FR2) - TYPE A

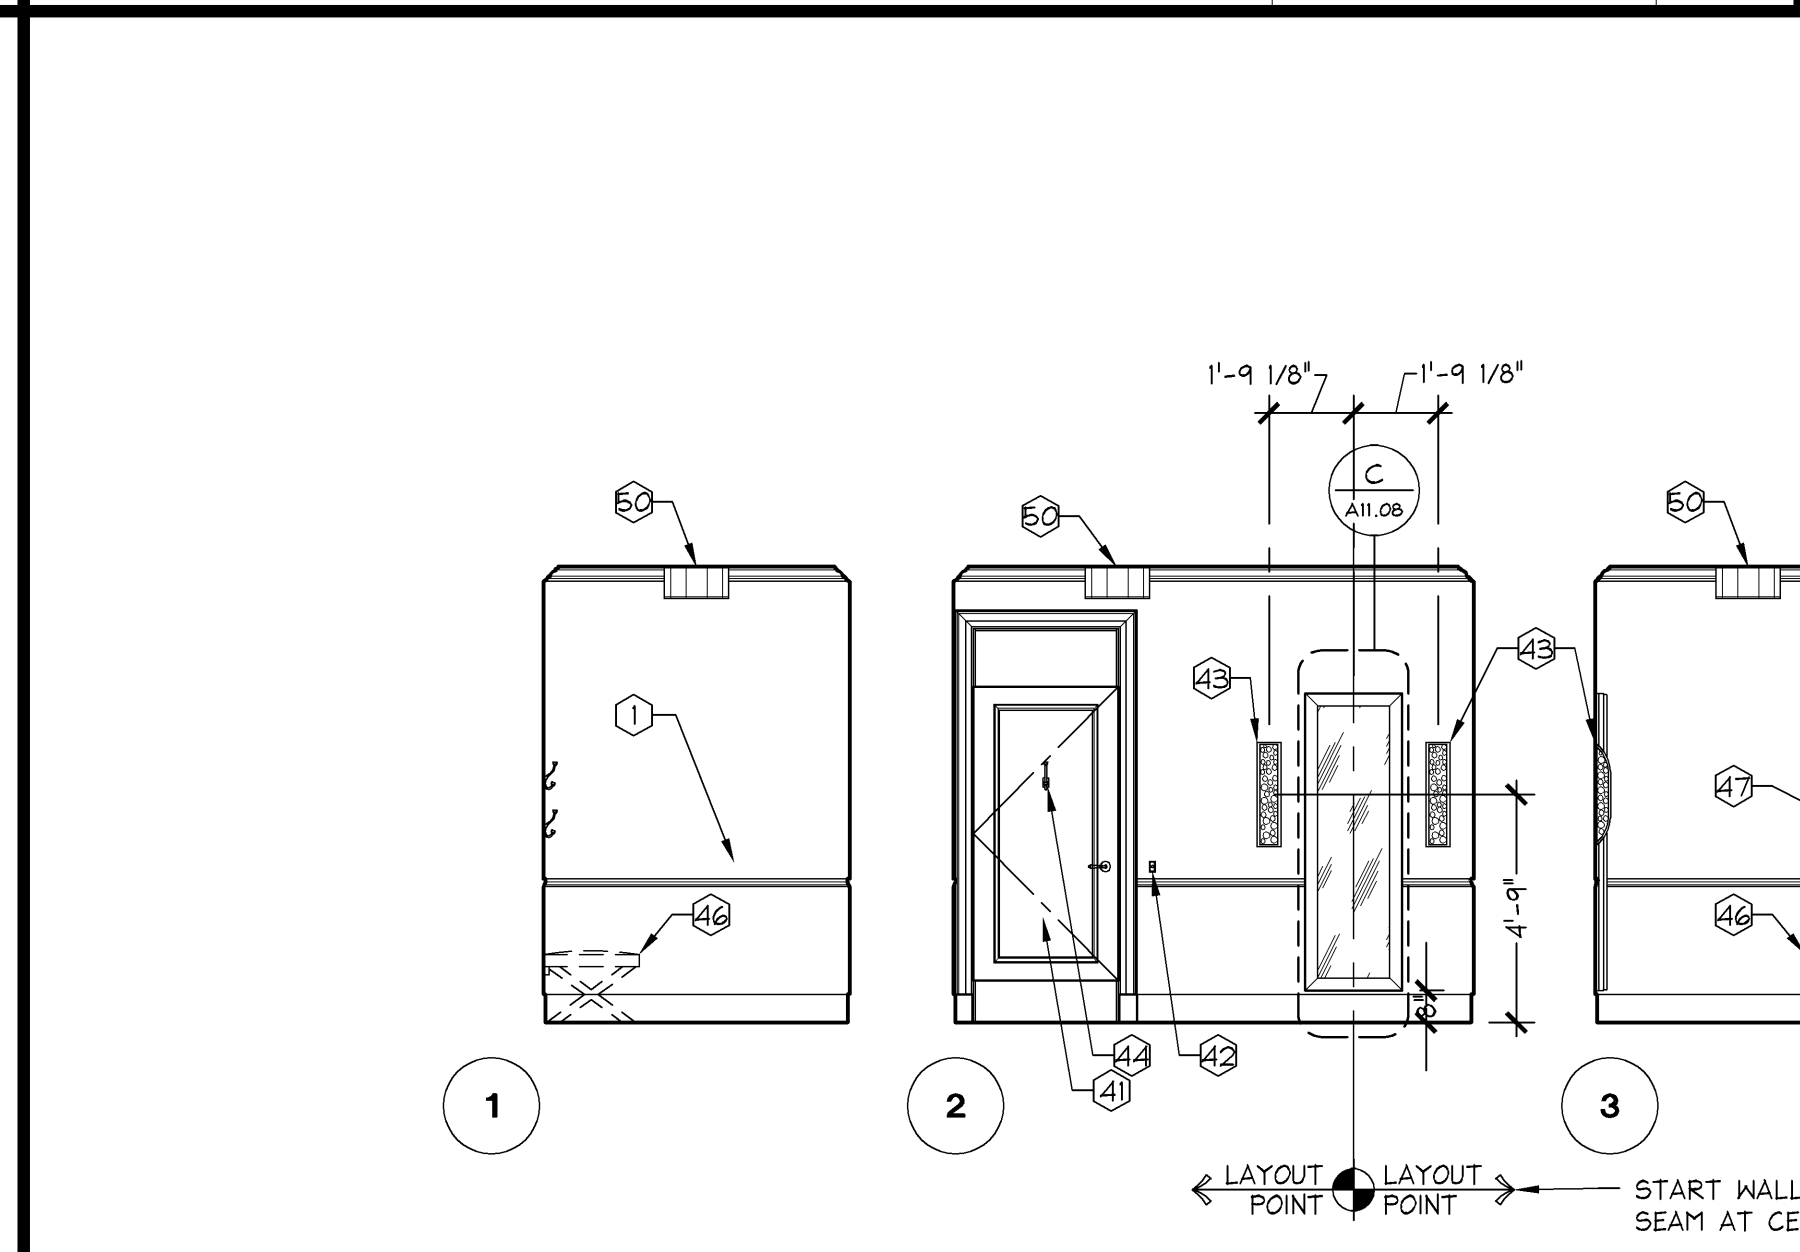


ACCESSIBLE FITTING ROOM ELEVATIONS (AFR 1) - TYPE C

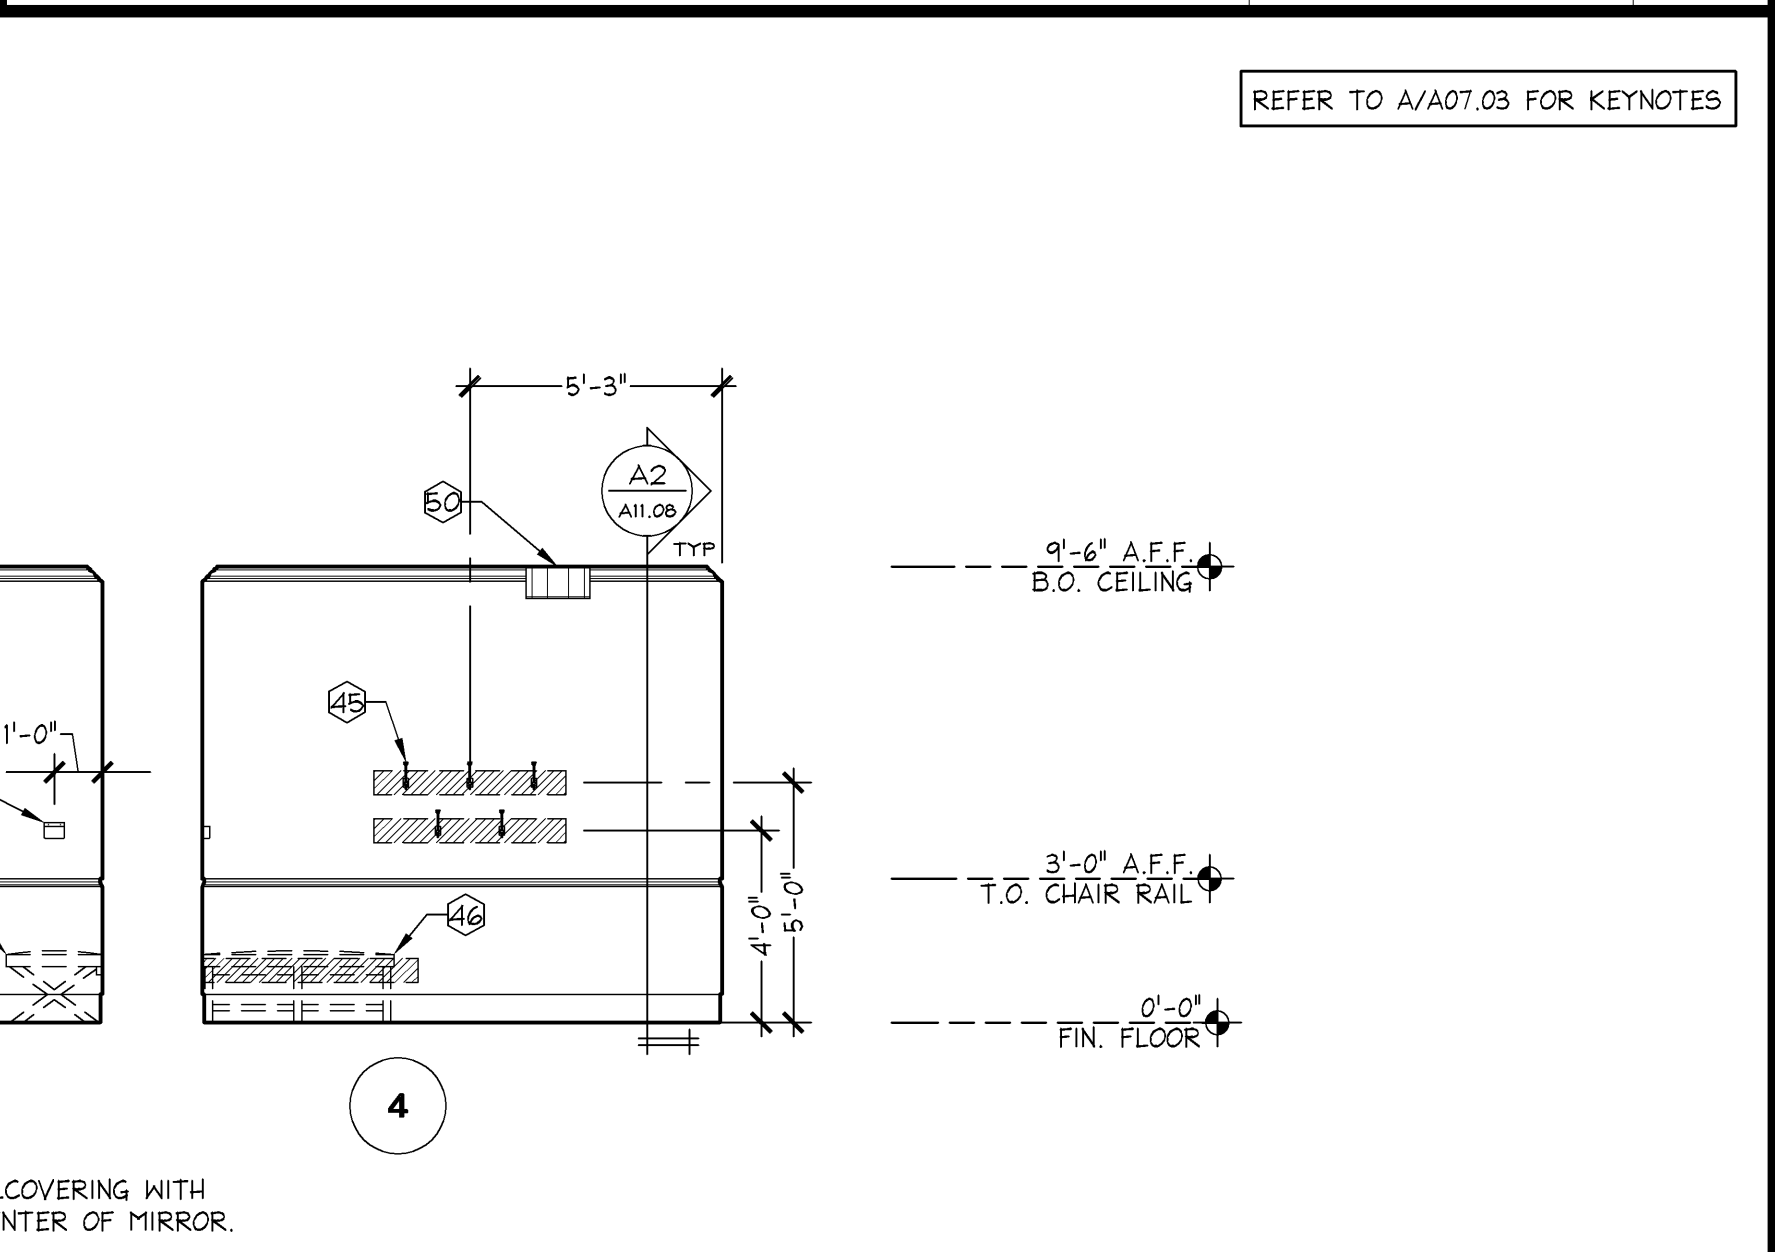


MAIN VESTIBULE ELEVATIONS

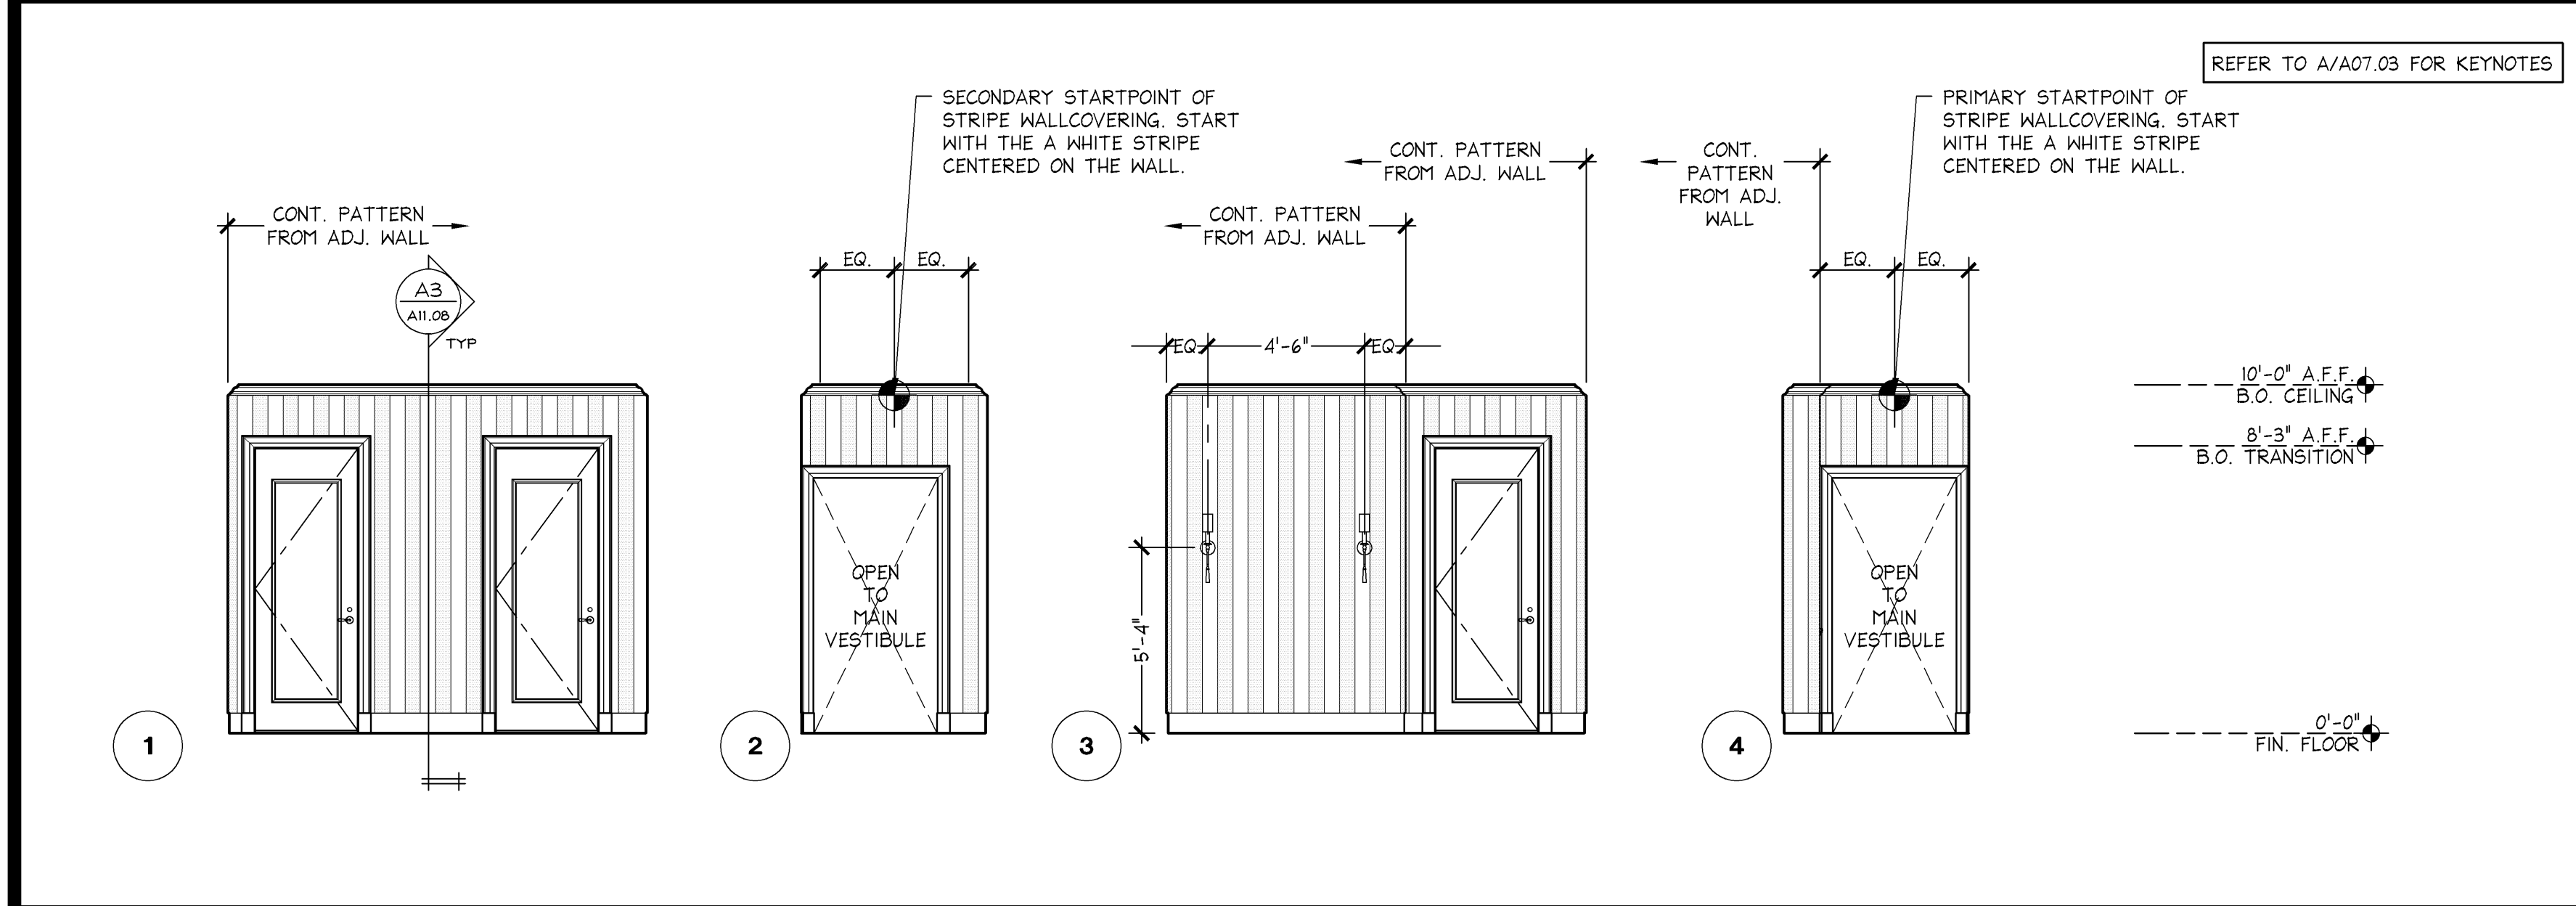


FITTING ROOM ALCOVE 2 ELEVATIONS

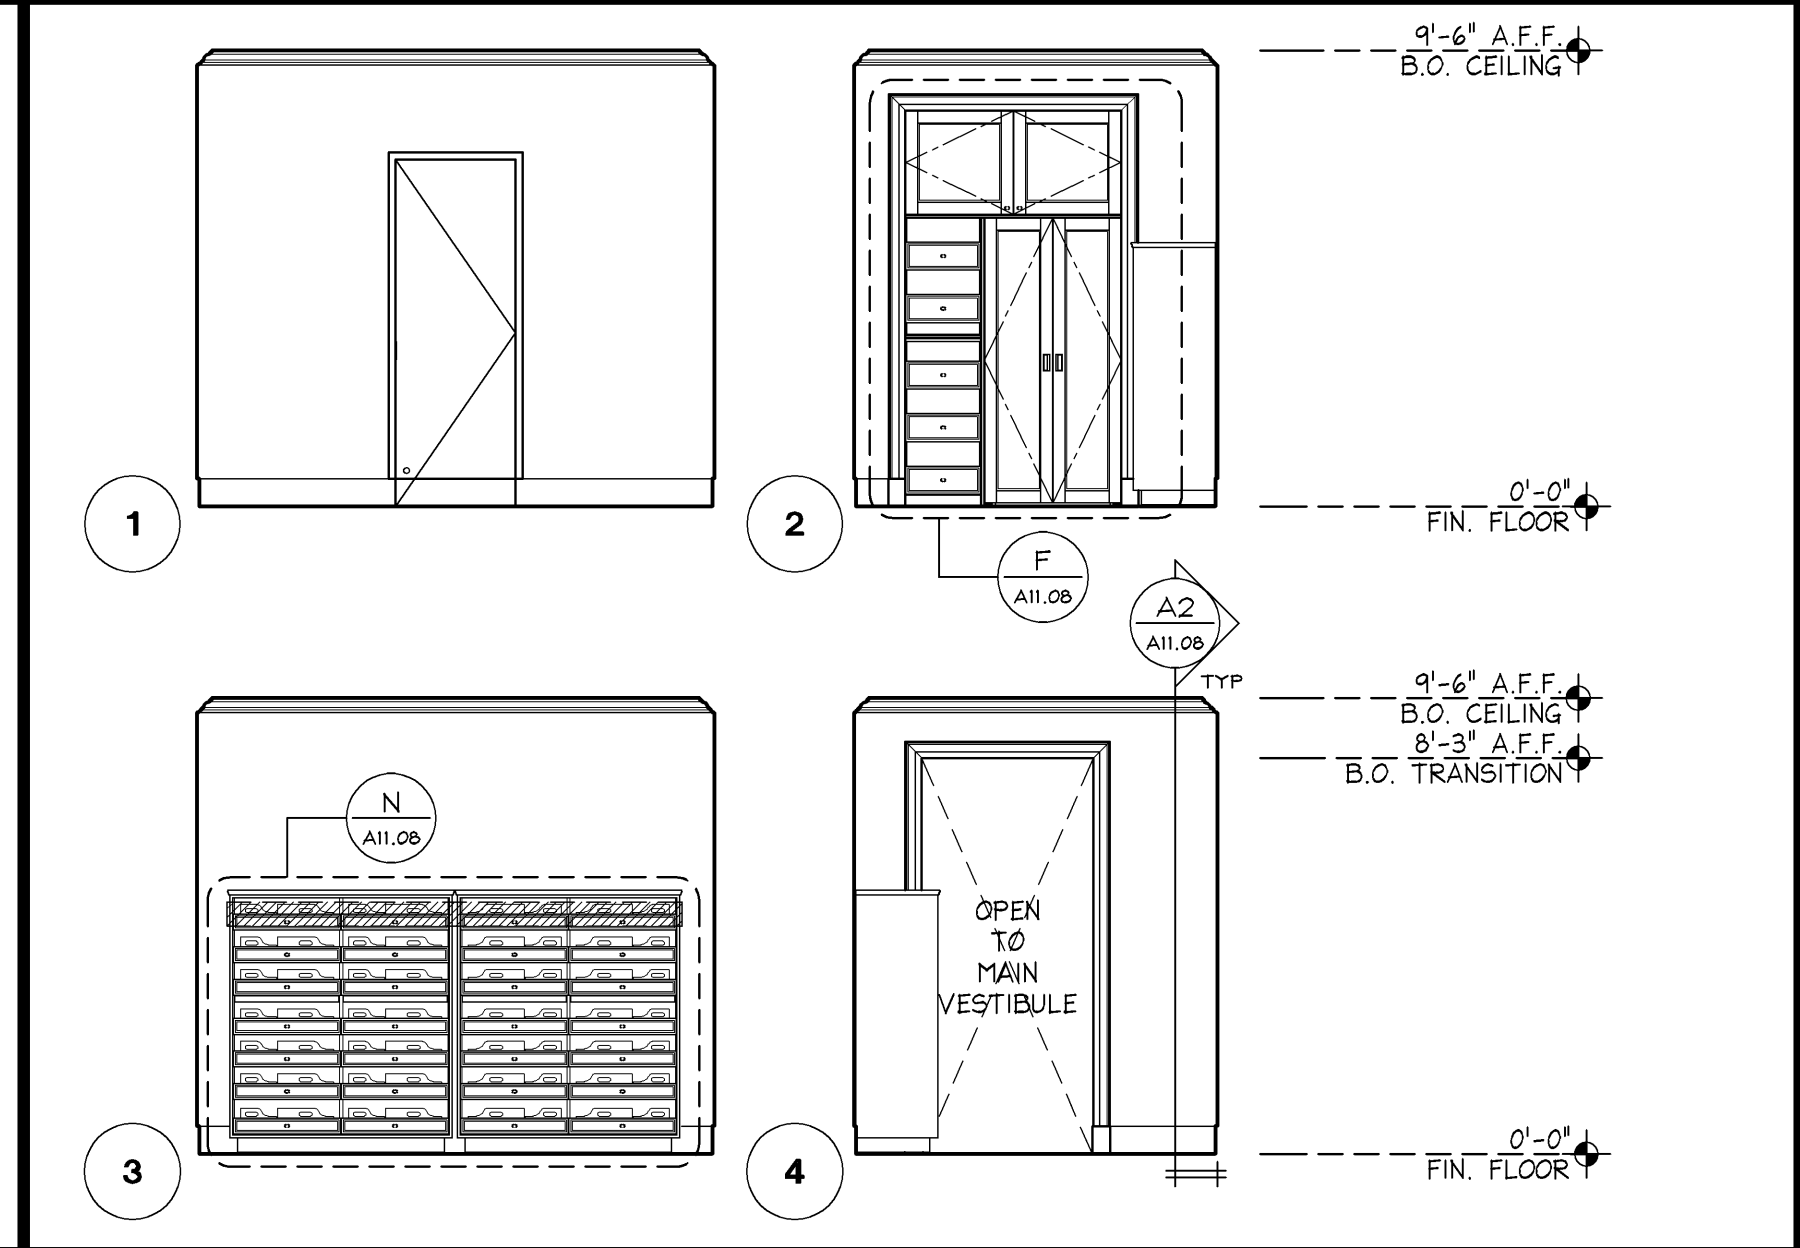


SECONDARY VESTIBULE ELEVATIONS

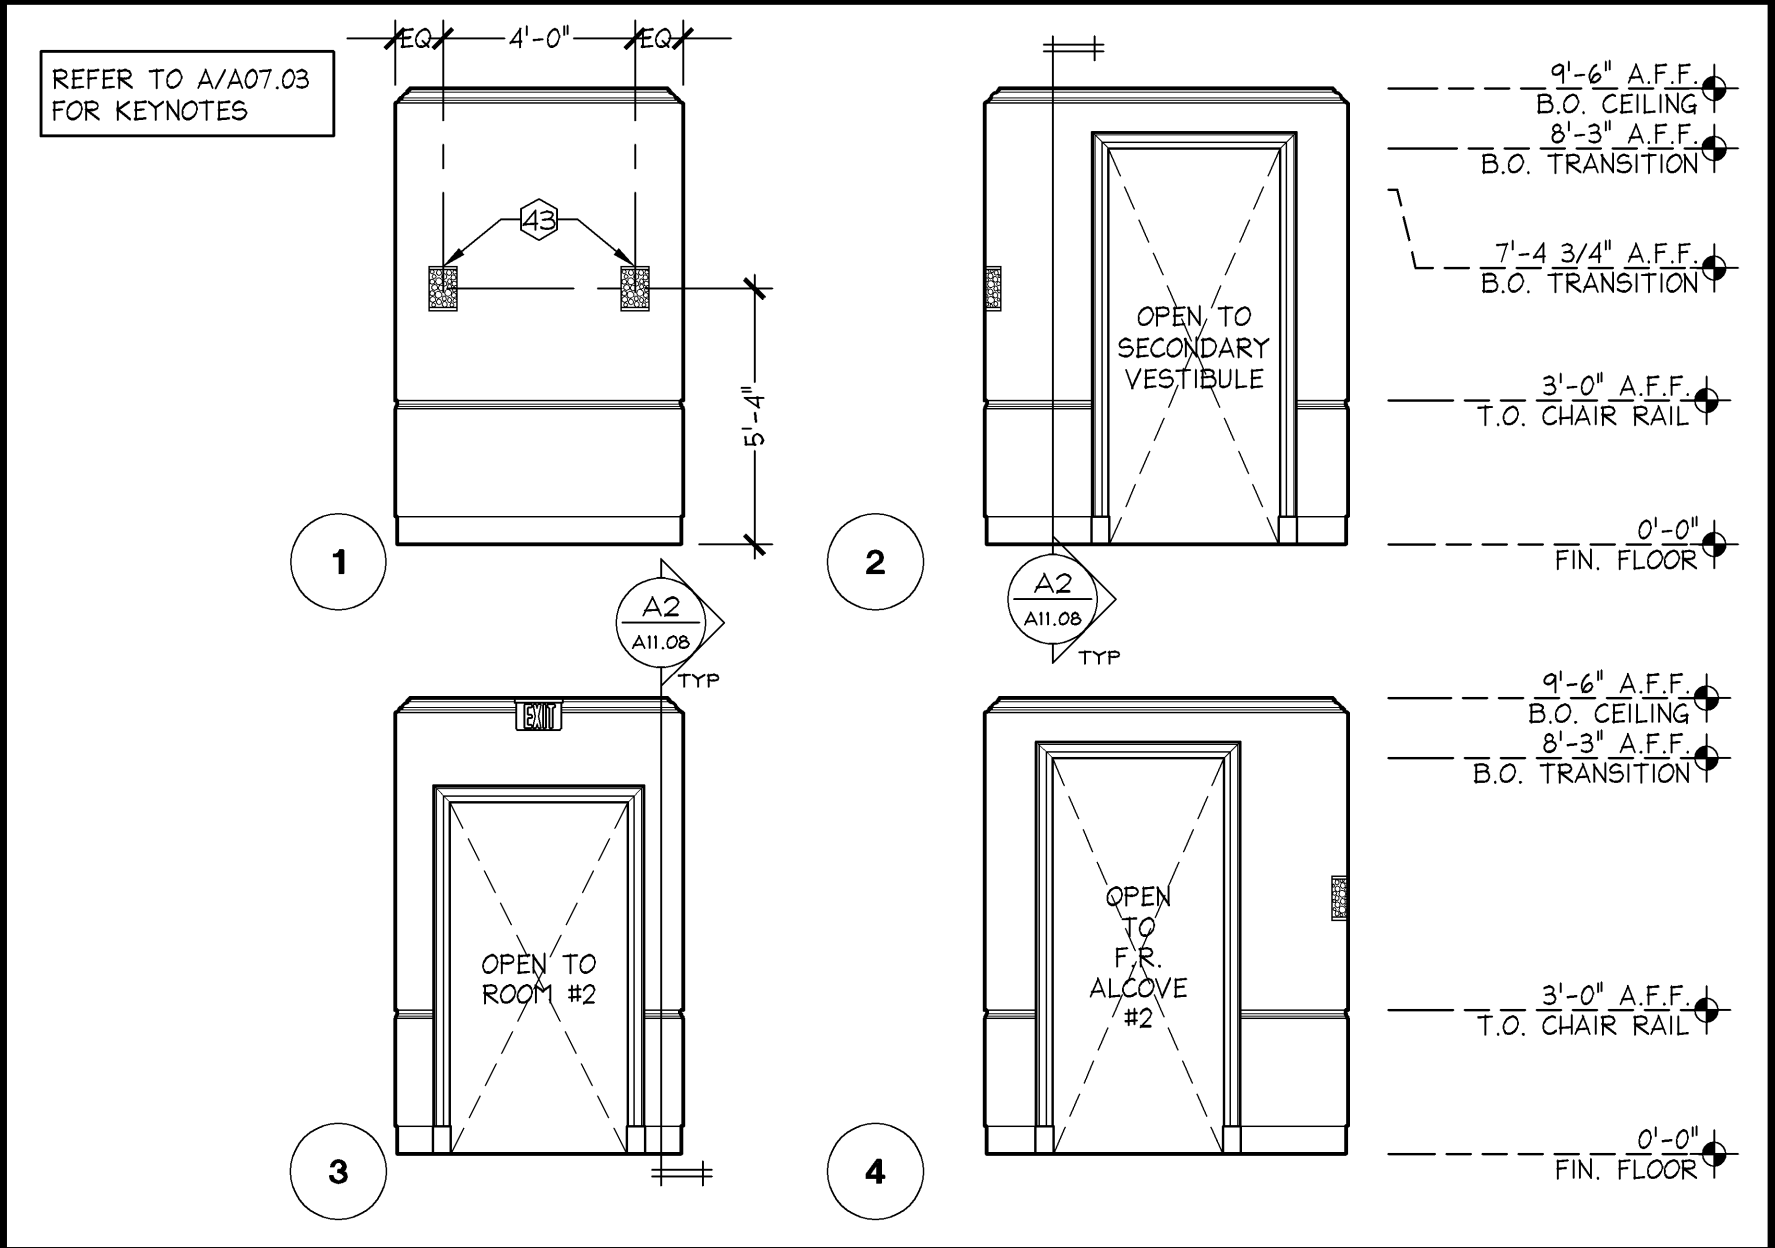

FITTING ROOM ALCOVE #1 ELEVATIONS

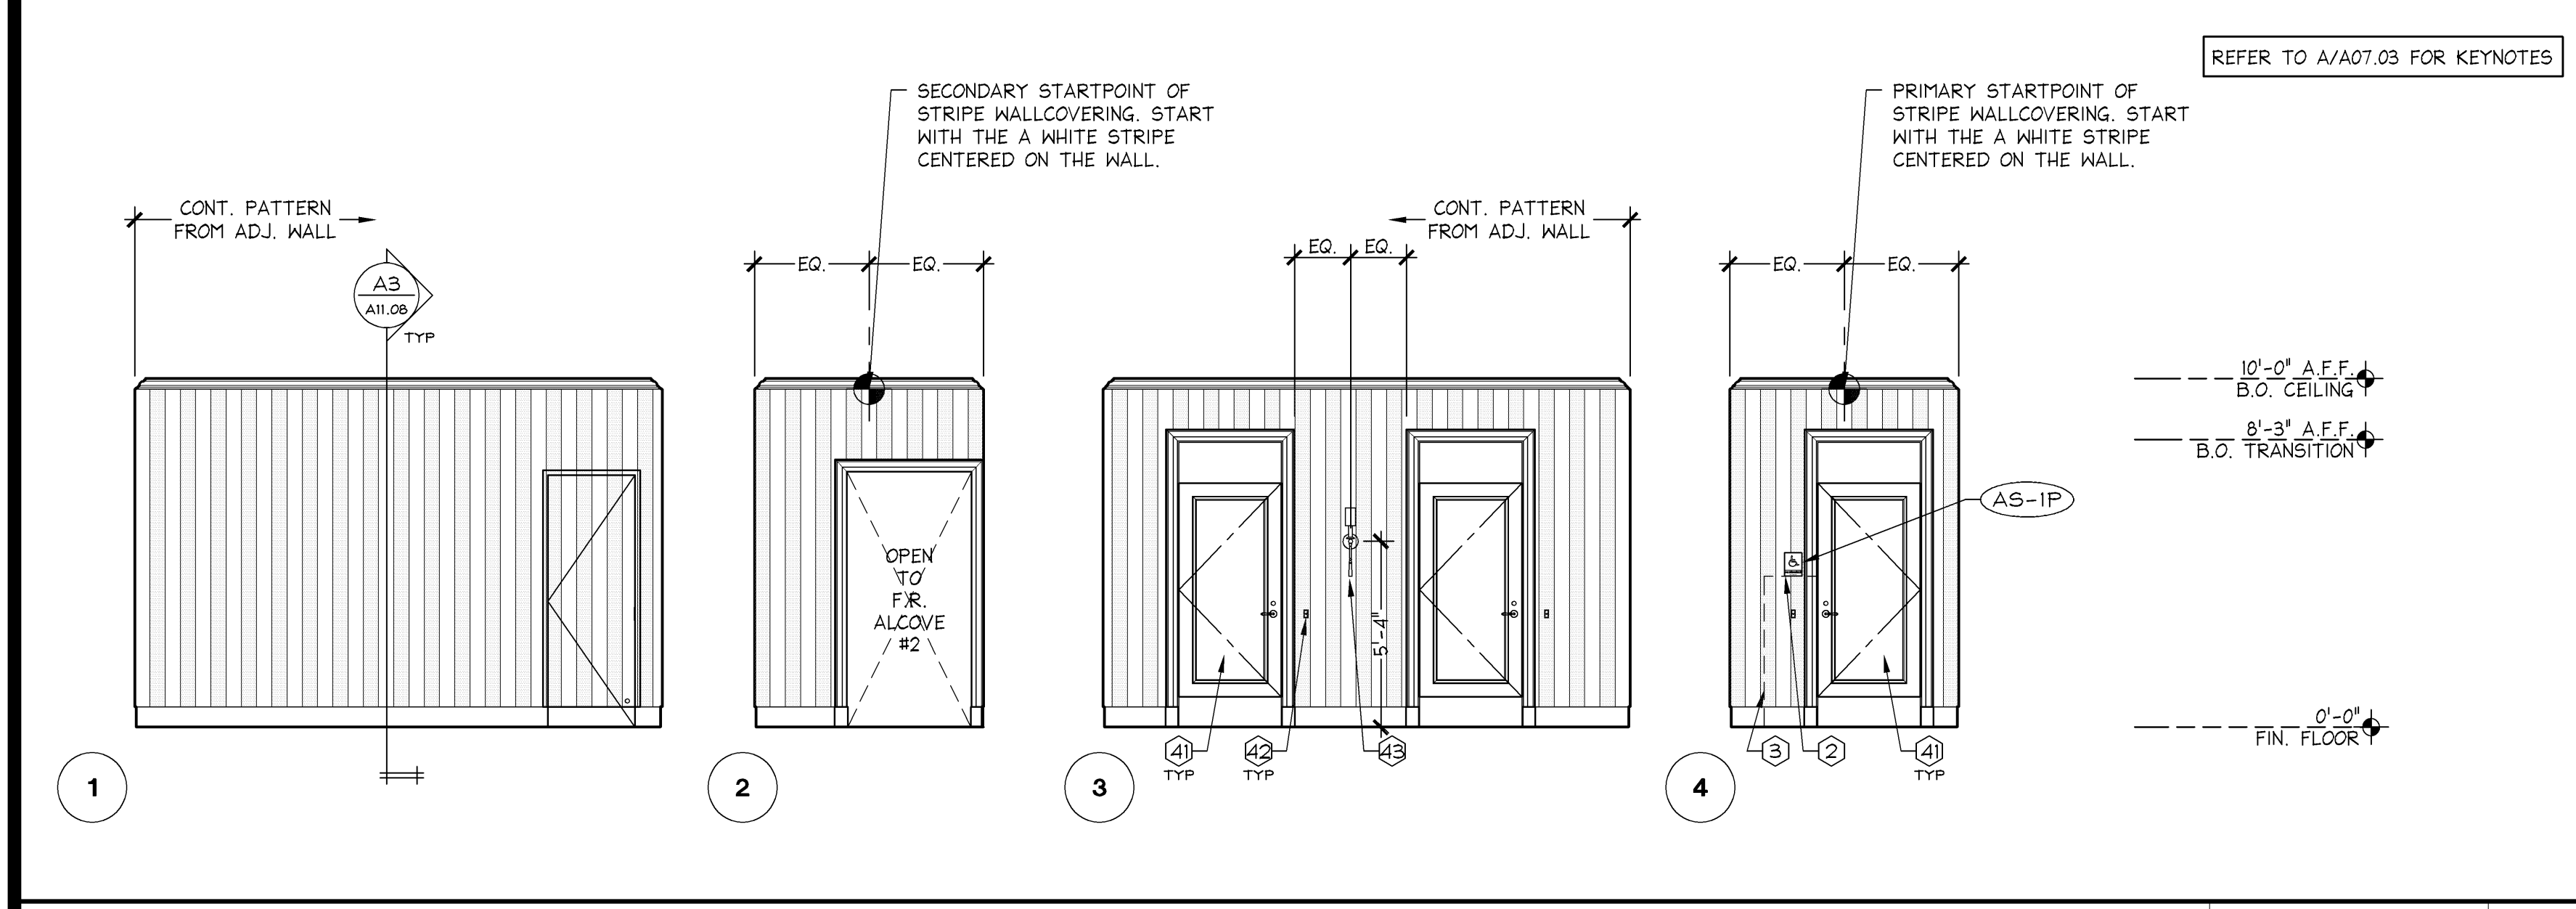

FITTING ROOM ALCOVE #1 ELEVATIONS

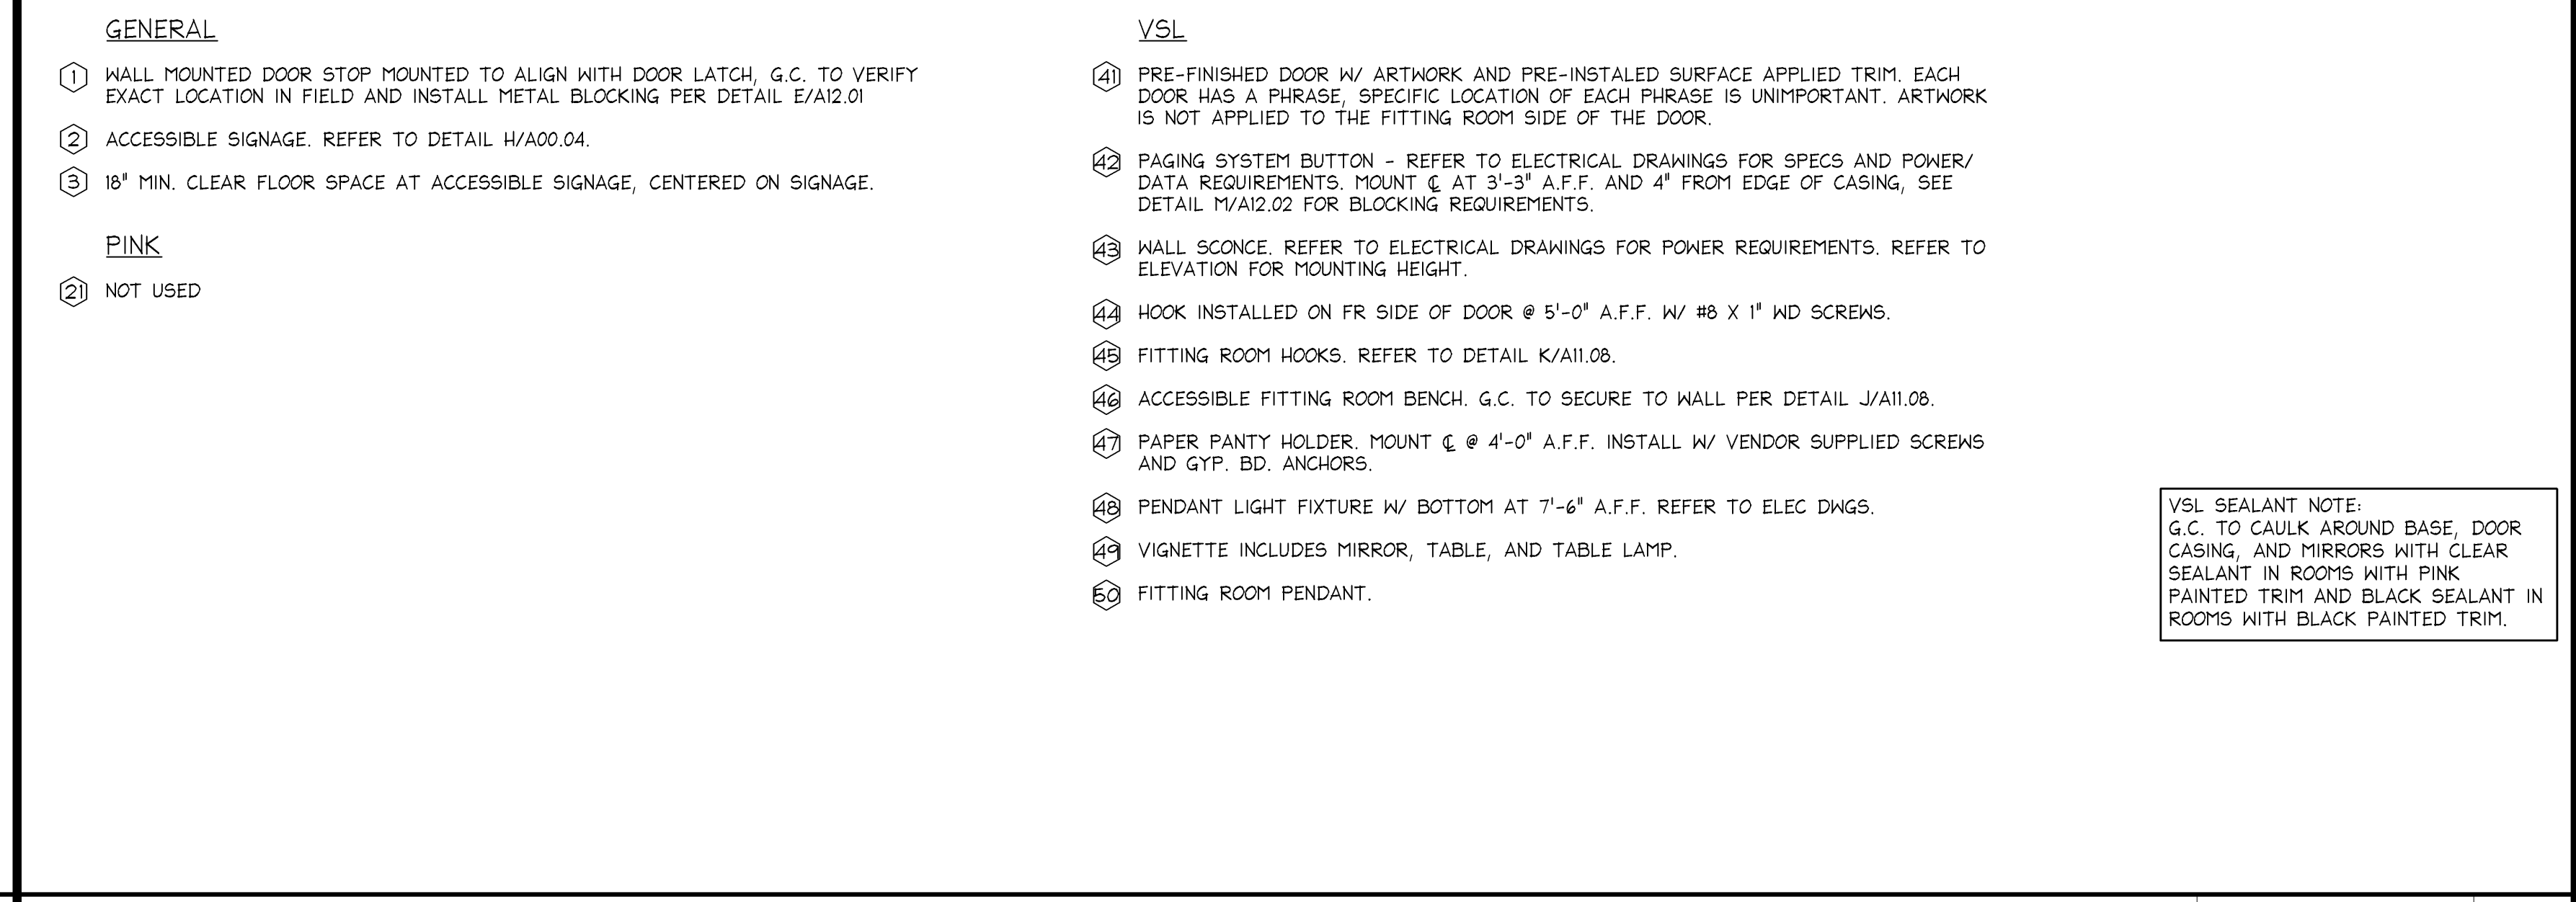

FITTING ROOM NOTES

Shremshock Architects, Inc.
6130 S. Sandway Rd. Westerville, OH 43081
T: 614.545.4550 | F: 614.545.4555 | shremshock.com
Gerald S. Shremshock, Architect
Timothy J. Shremshock, Architect

Limited brands

LIMITED STORE PLANNING, INC.
d/b/a STORE DESIGN & CONSTRUCTION
Three Limited Parkway • Columbus, Ohio 43230
Telephone: 614.415.7000 • Fax: 614.415.7349

PROJECT INFORMATION: 010500295

VICTORIA'S SECRET
PARK PLAZA MALL
6000 N. MARKHAM STREET
LITTLE ROCK, AR 72205

REVISIONS:

REQUIRED BY: DATE:

ELITE CONSTRUCTION GROUP
LAKE JACKSON, TX
PHONE: 979.285.0712

NOTE: THESE PRINTS HAVE BEEN
REPRODUCED BY 50 PERCENT SCALE
WILL BE 50 PERCENT OF WHAT IS
NOTED ON PLANS.

DATE ISSUED: 05/23/2014
DESIGNED BY: LC
DRAWN BY: LMR
CHECKED BY: JRM

INTERIOR ELEVATIONS

DRAWING NUMBER: A07.03