




NOT USED

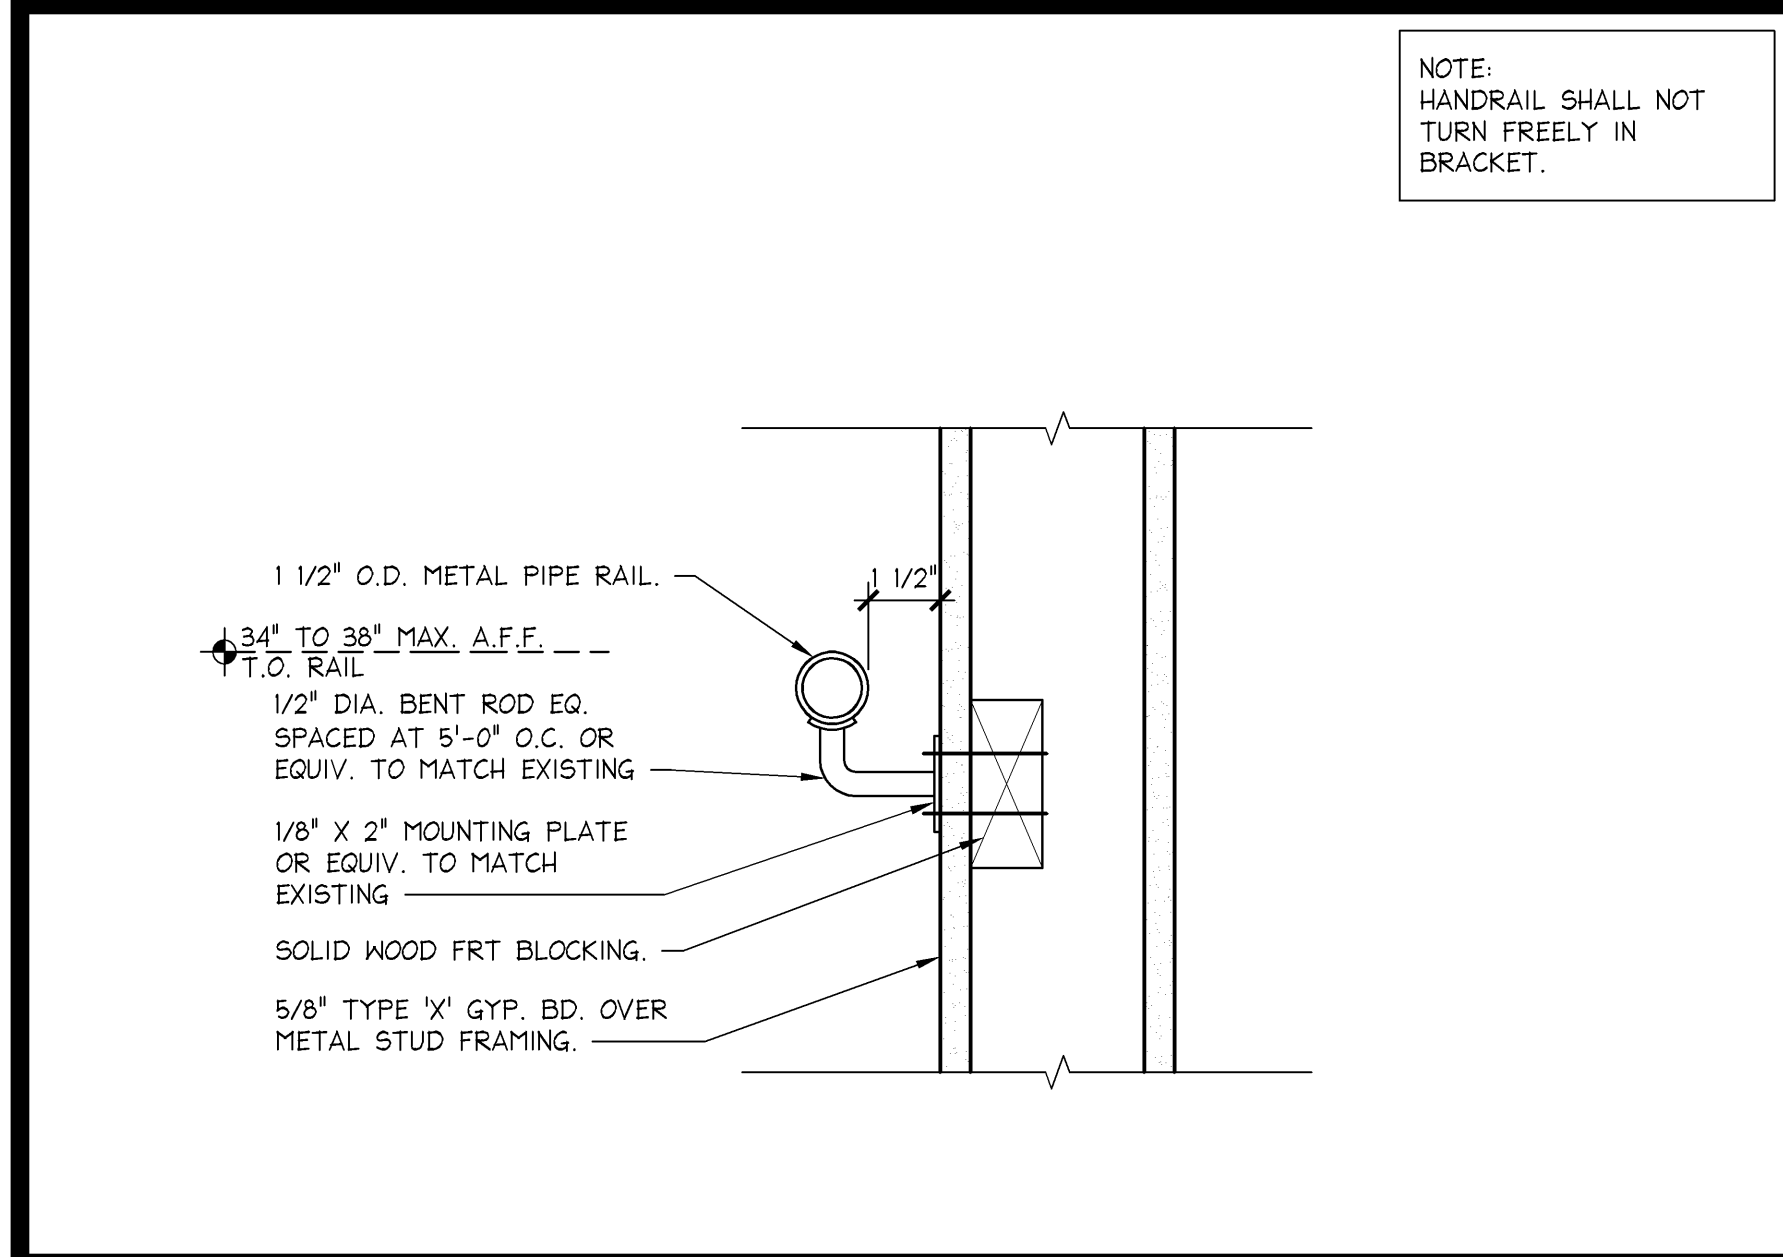


HANDRAIL DETAIL

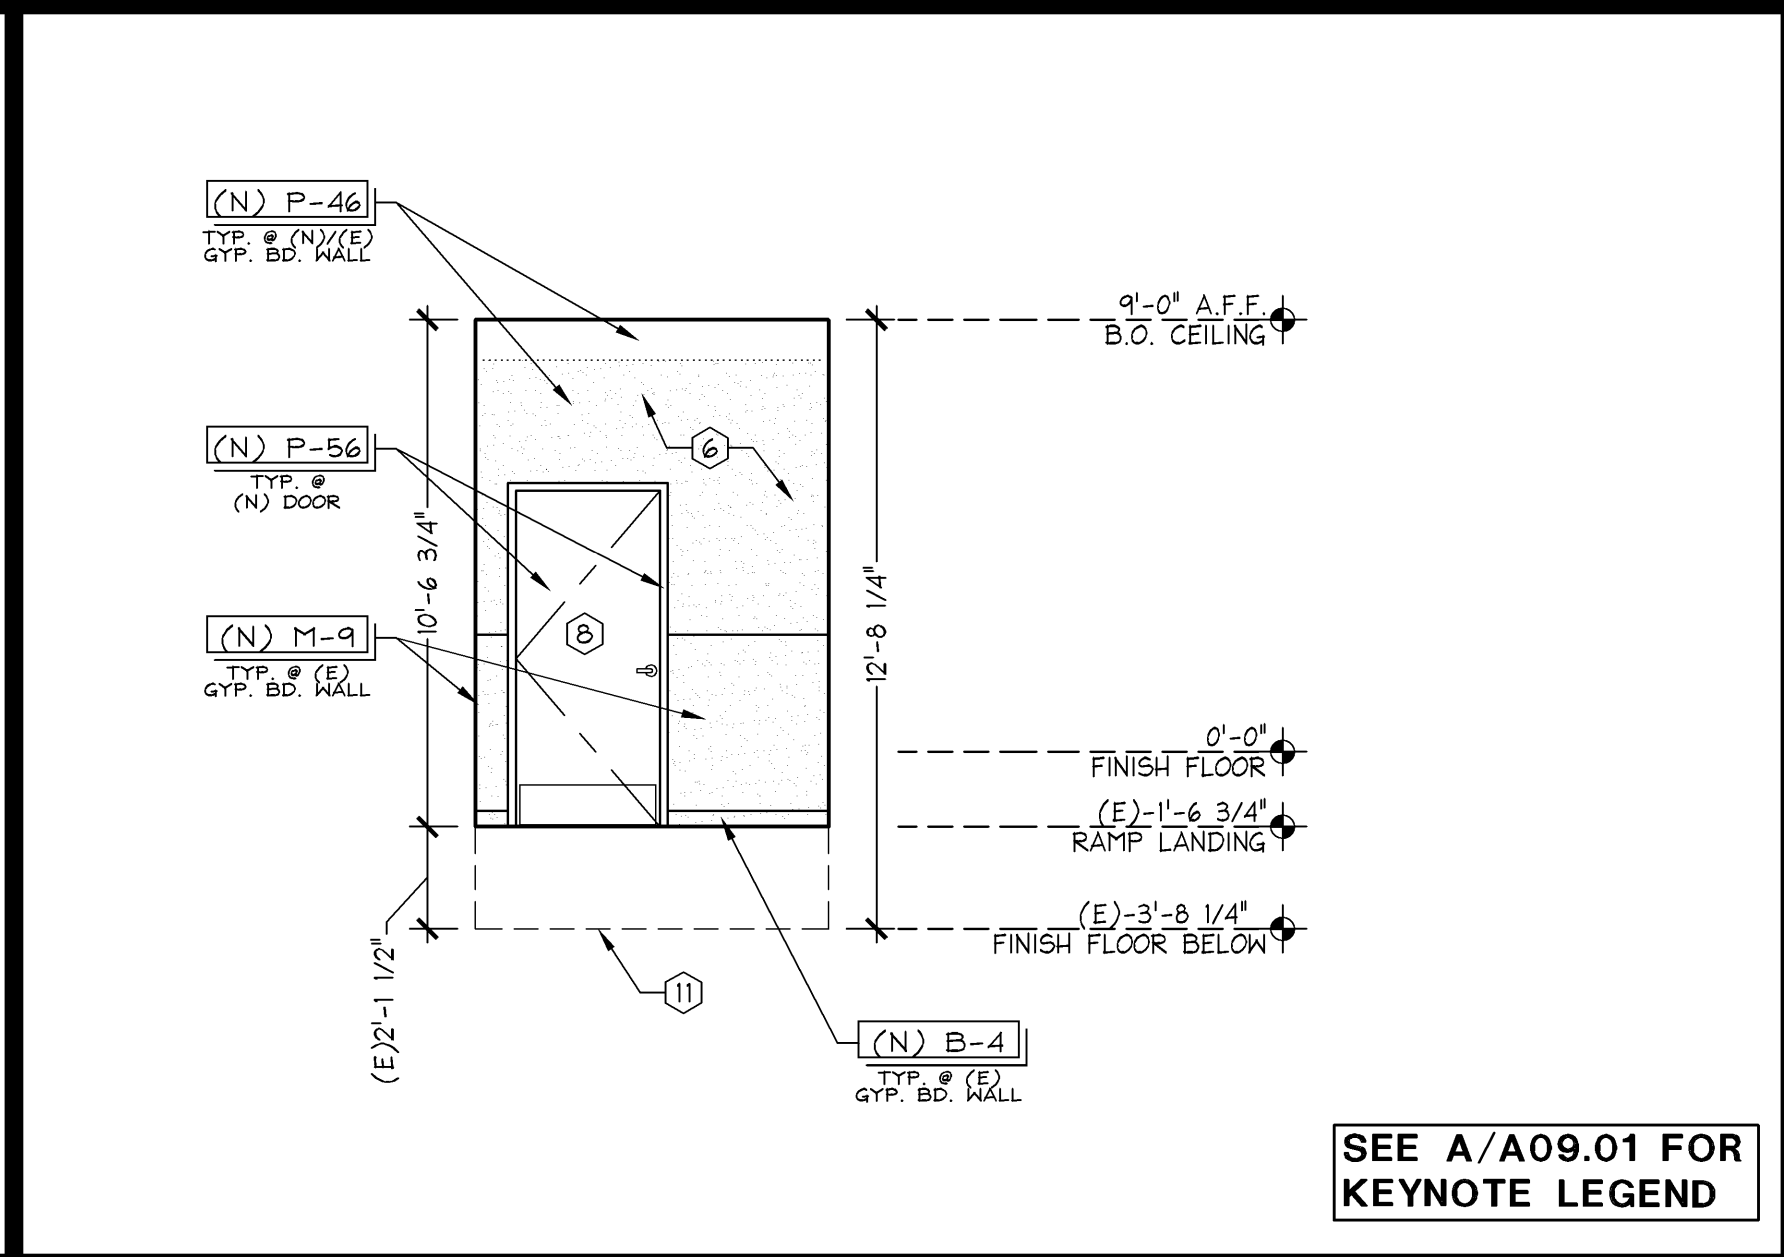


HALLWAY ELEVATION

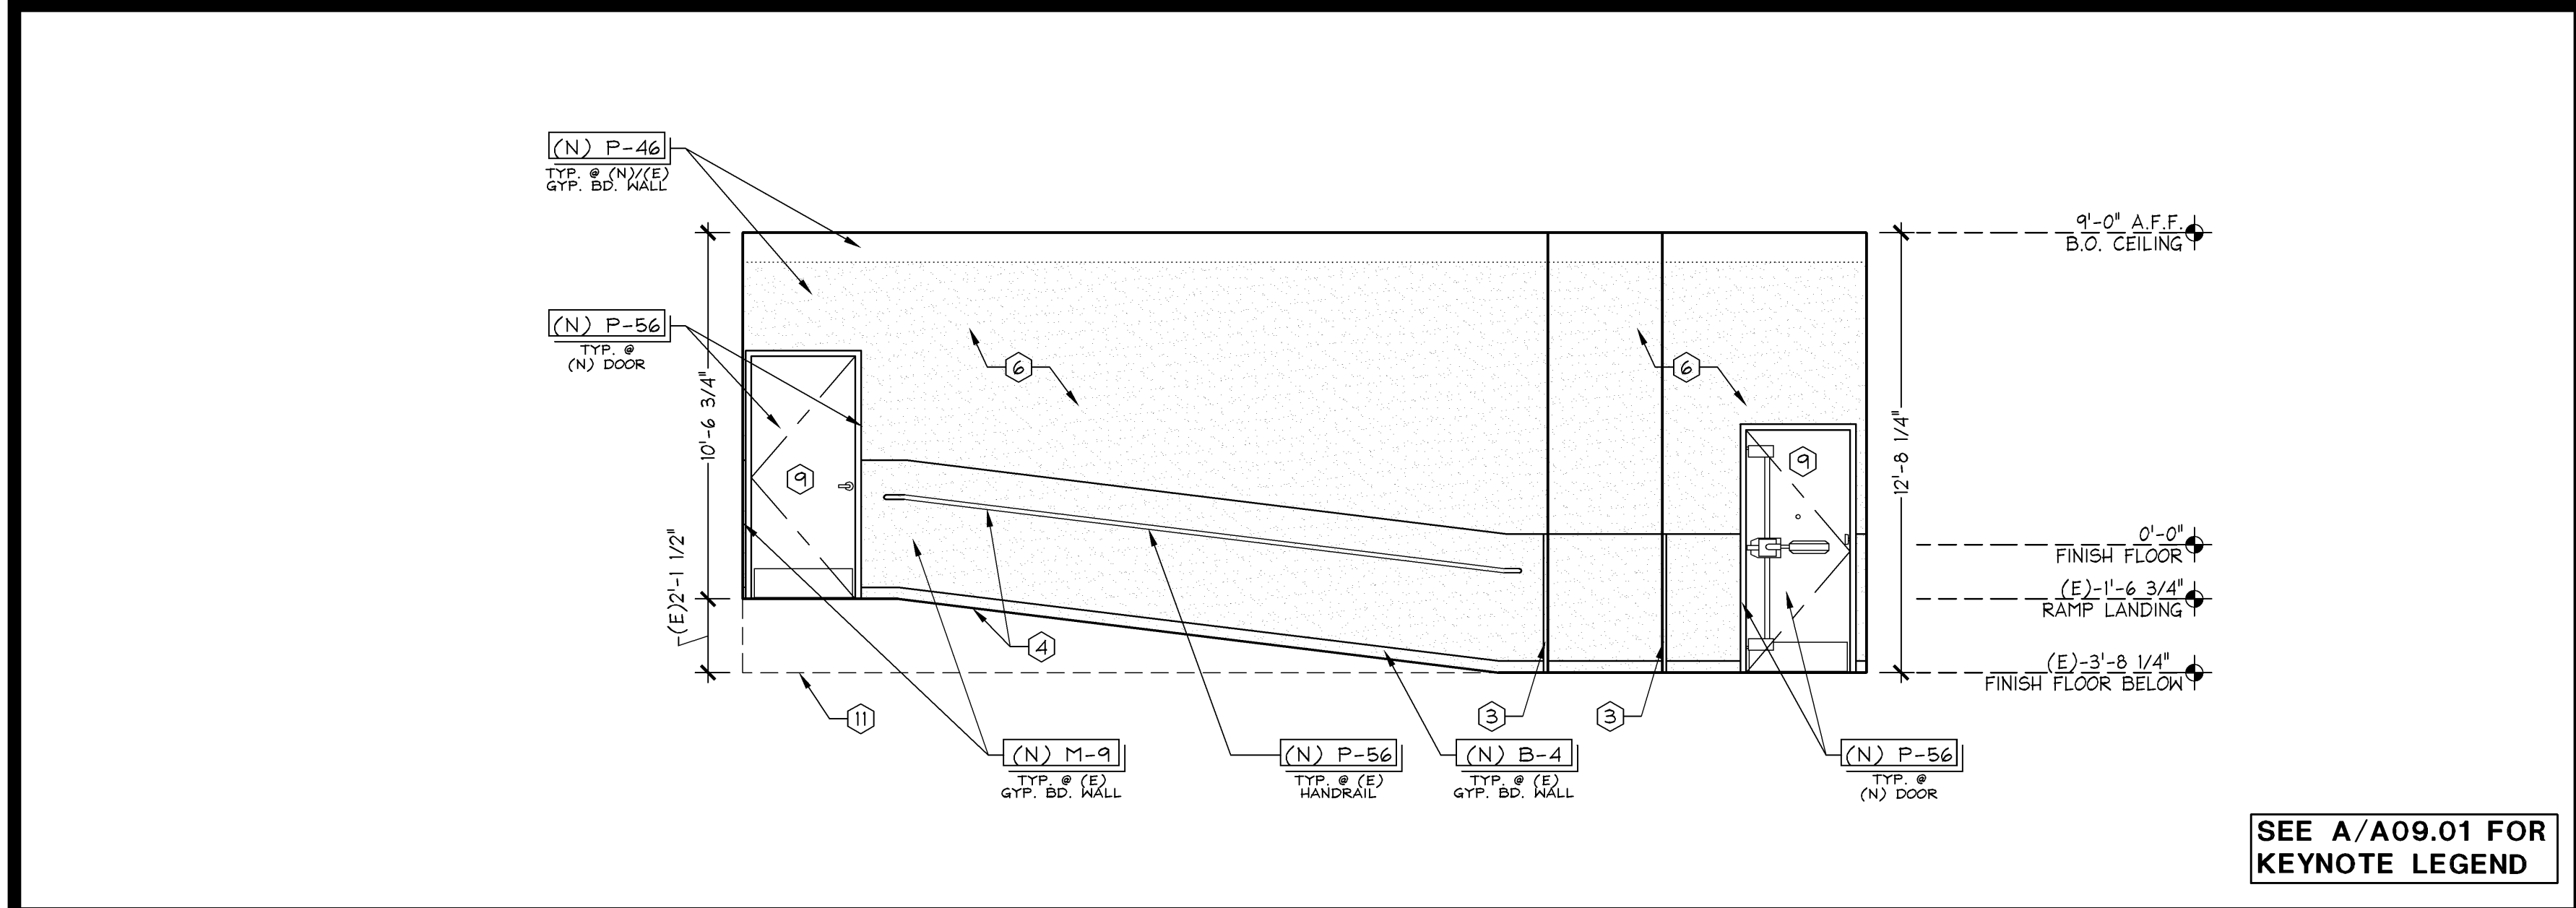


HALLWAY ELEVATION

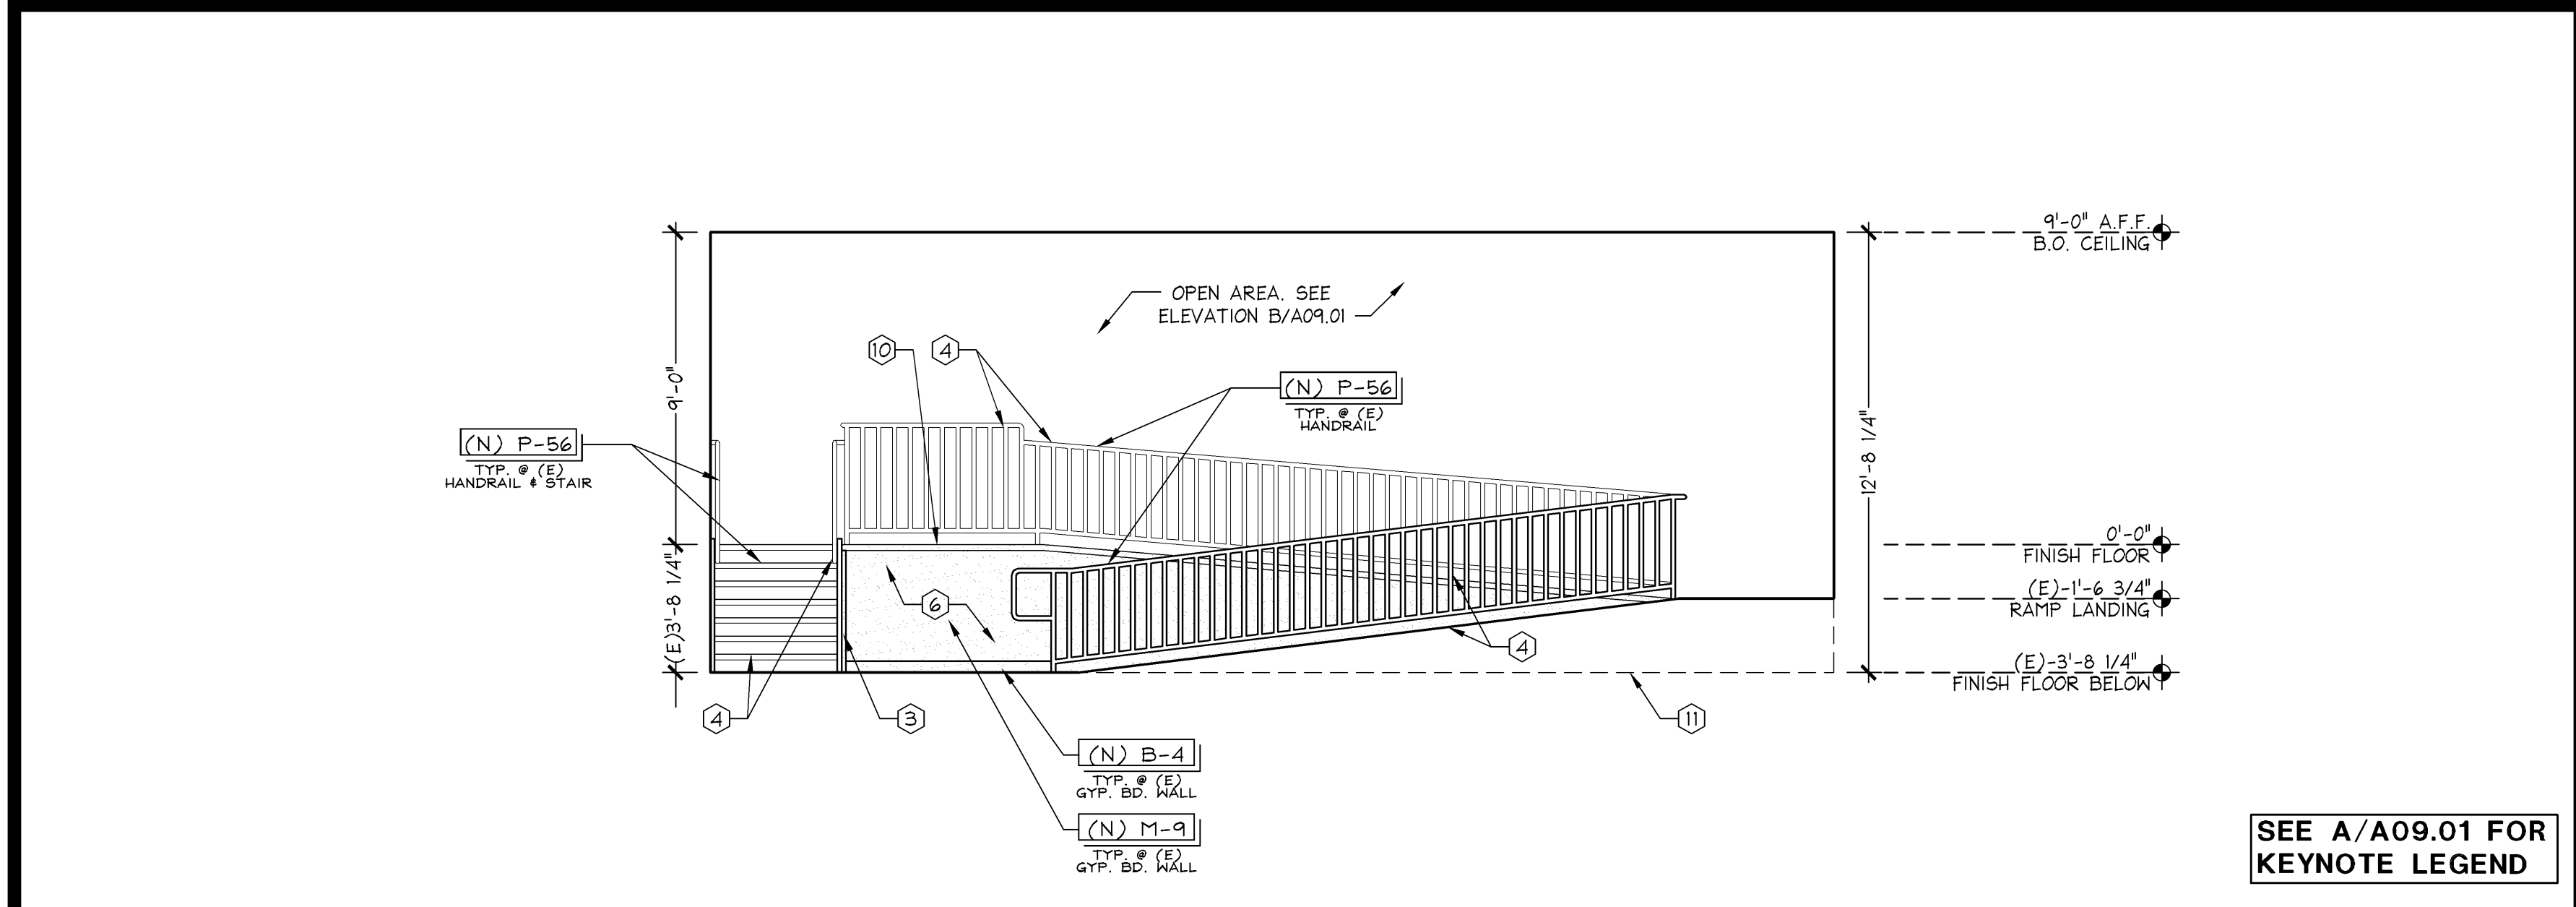


HALLWAY ELEVATION

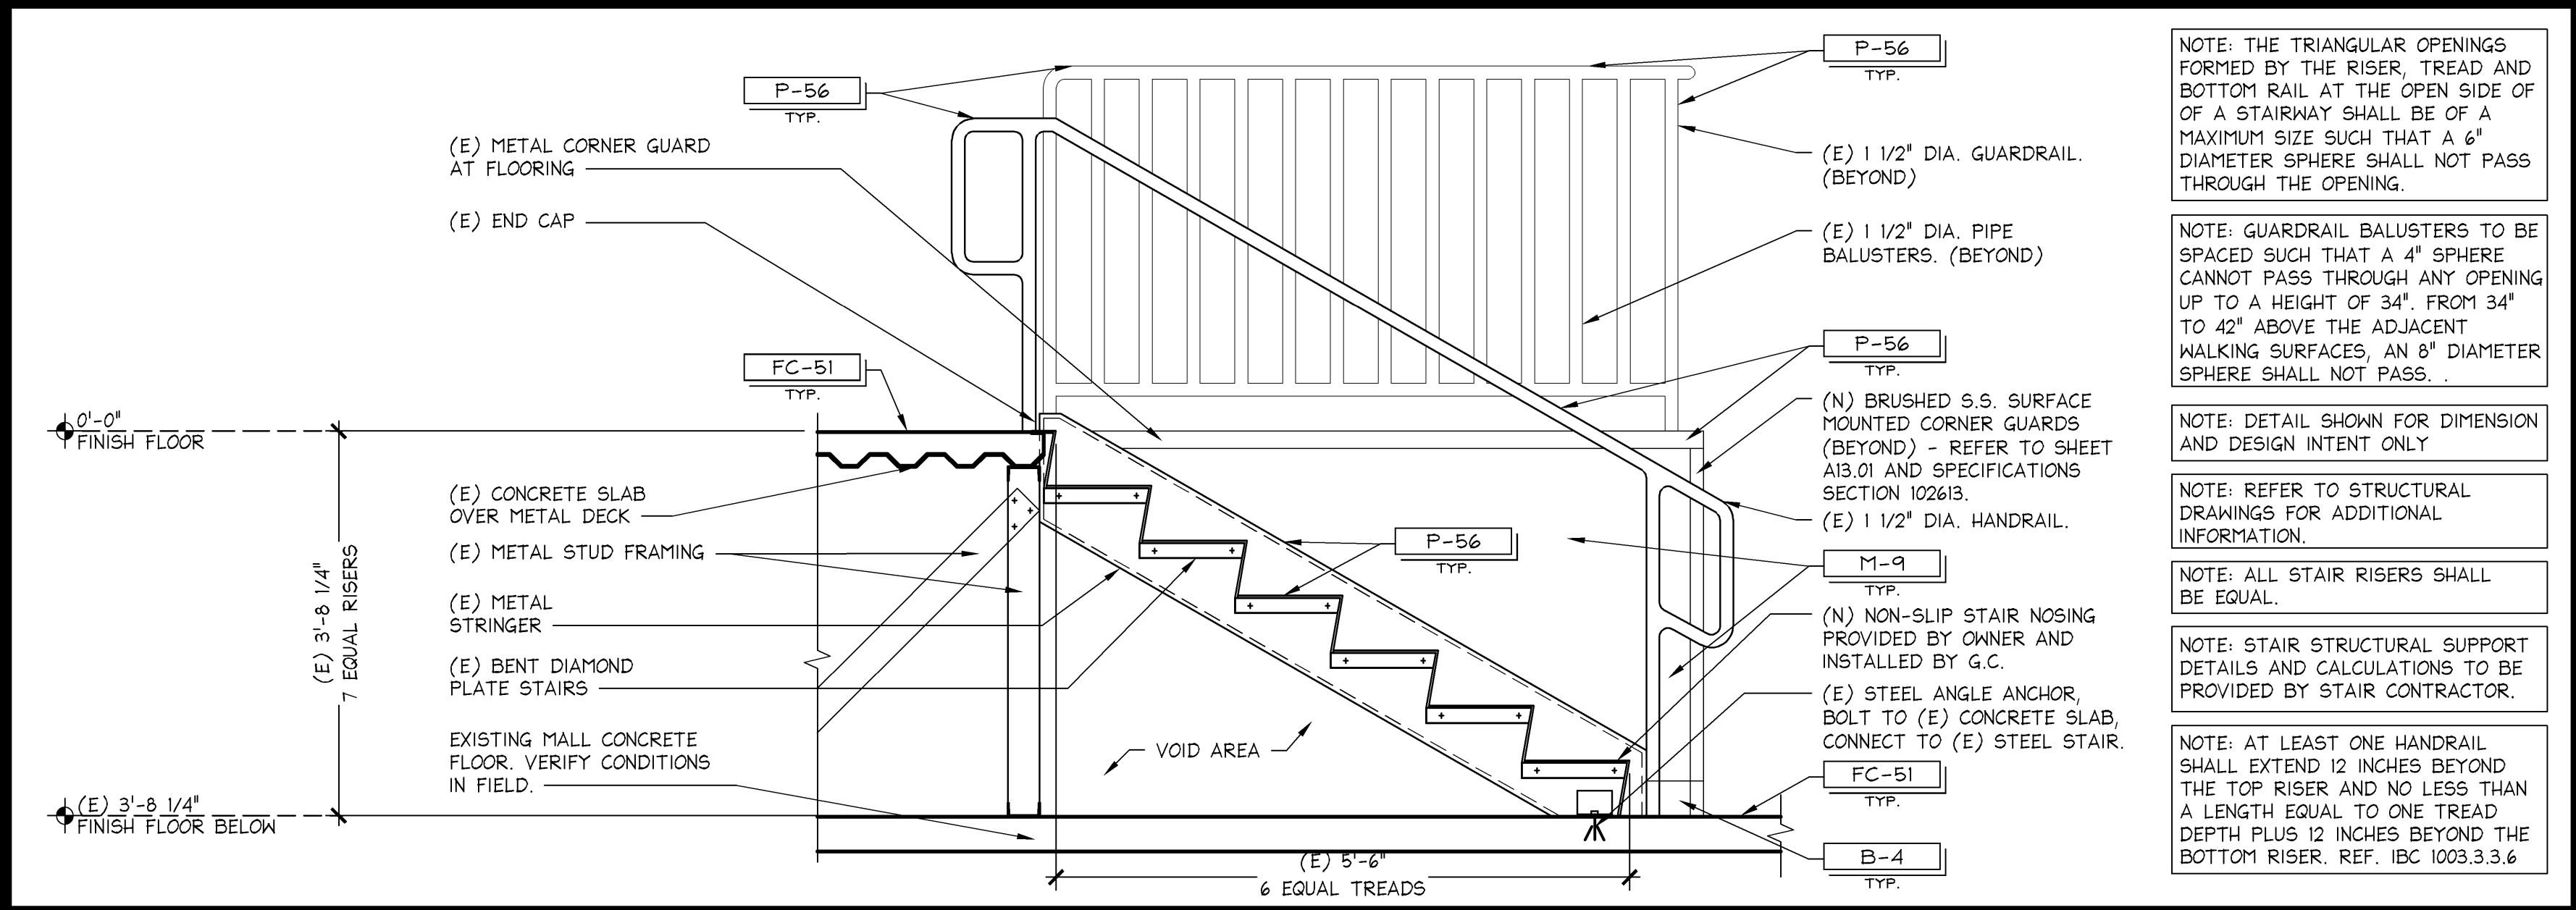


STAIR DETAIL

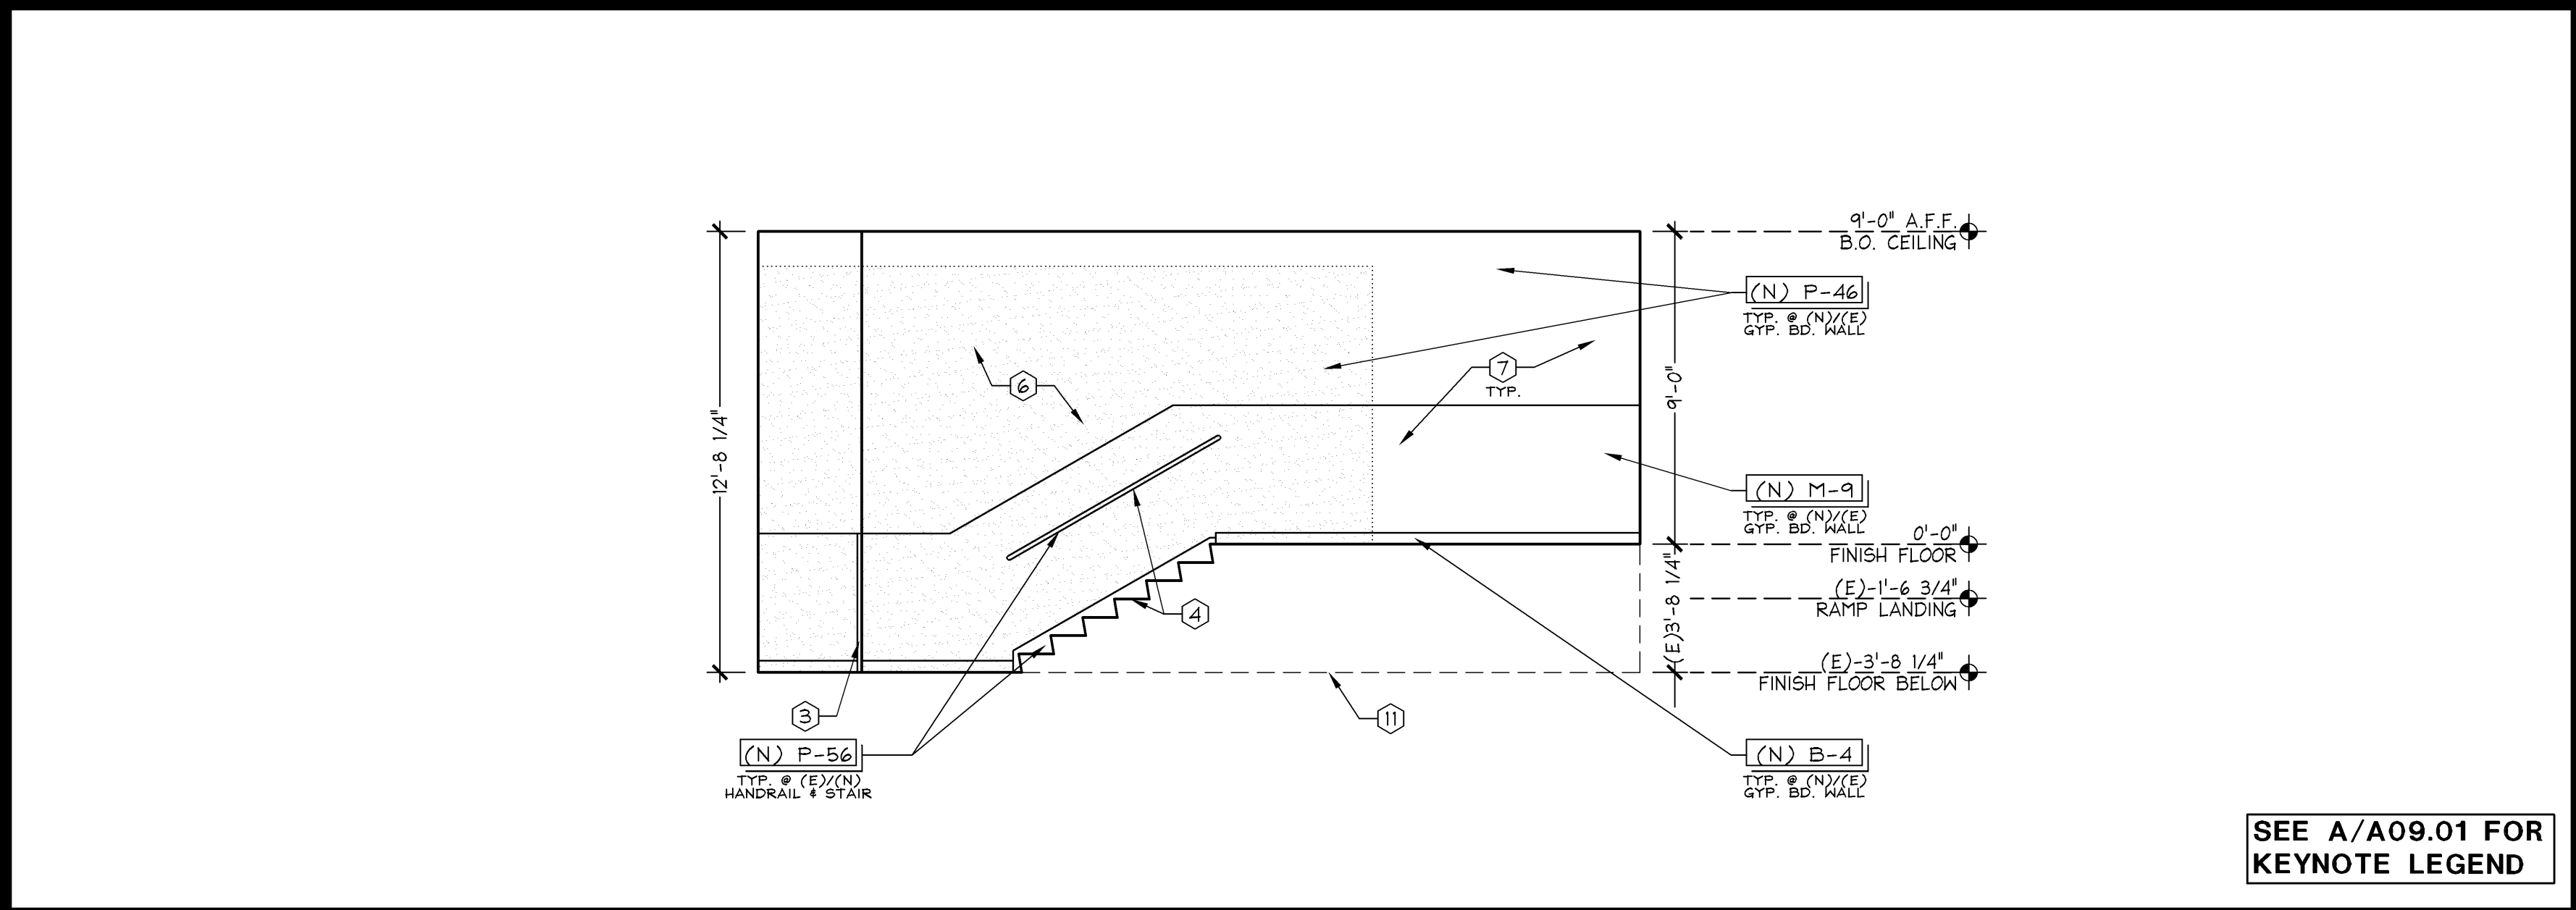

HALLWAY ELEVATION

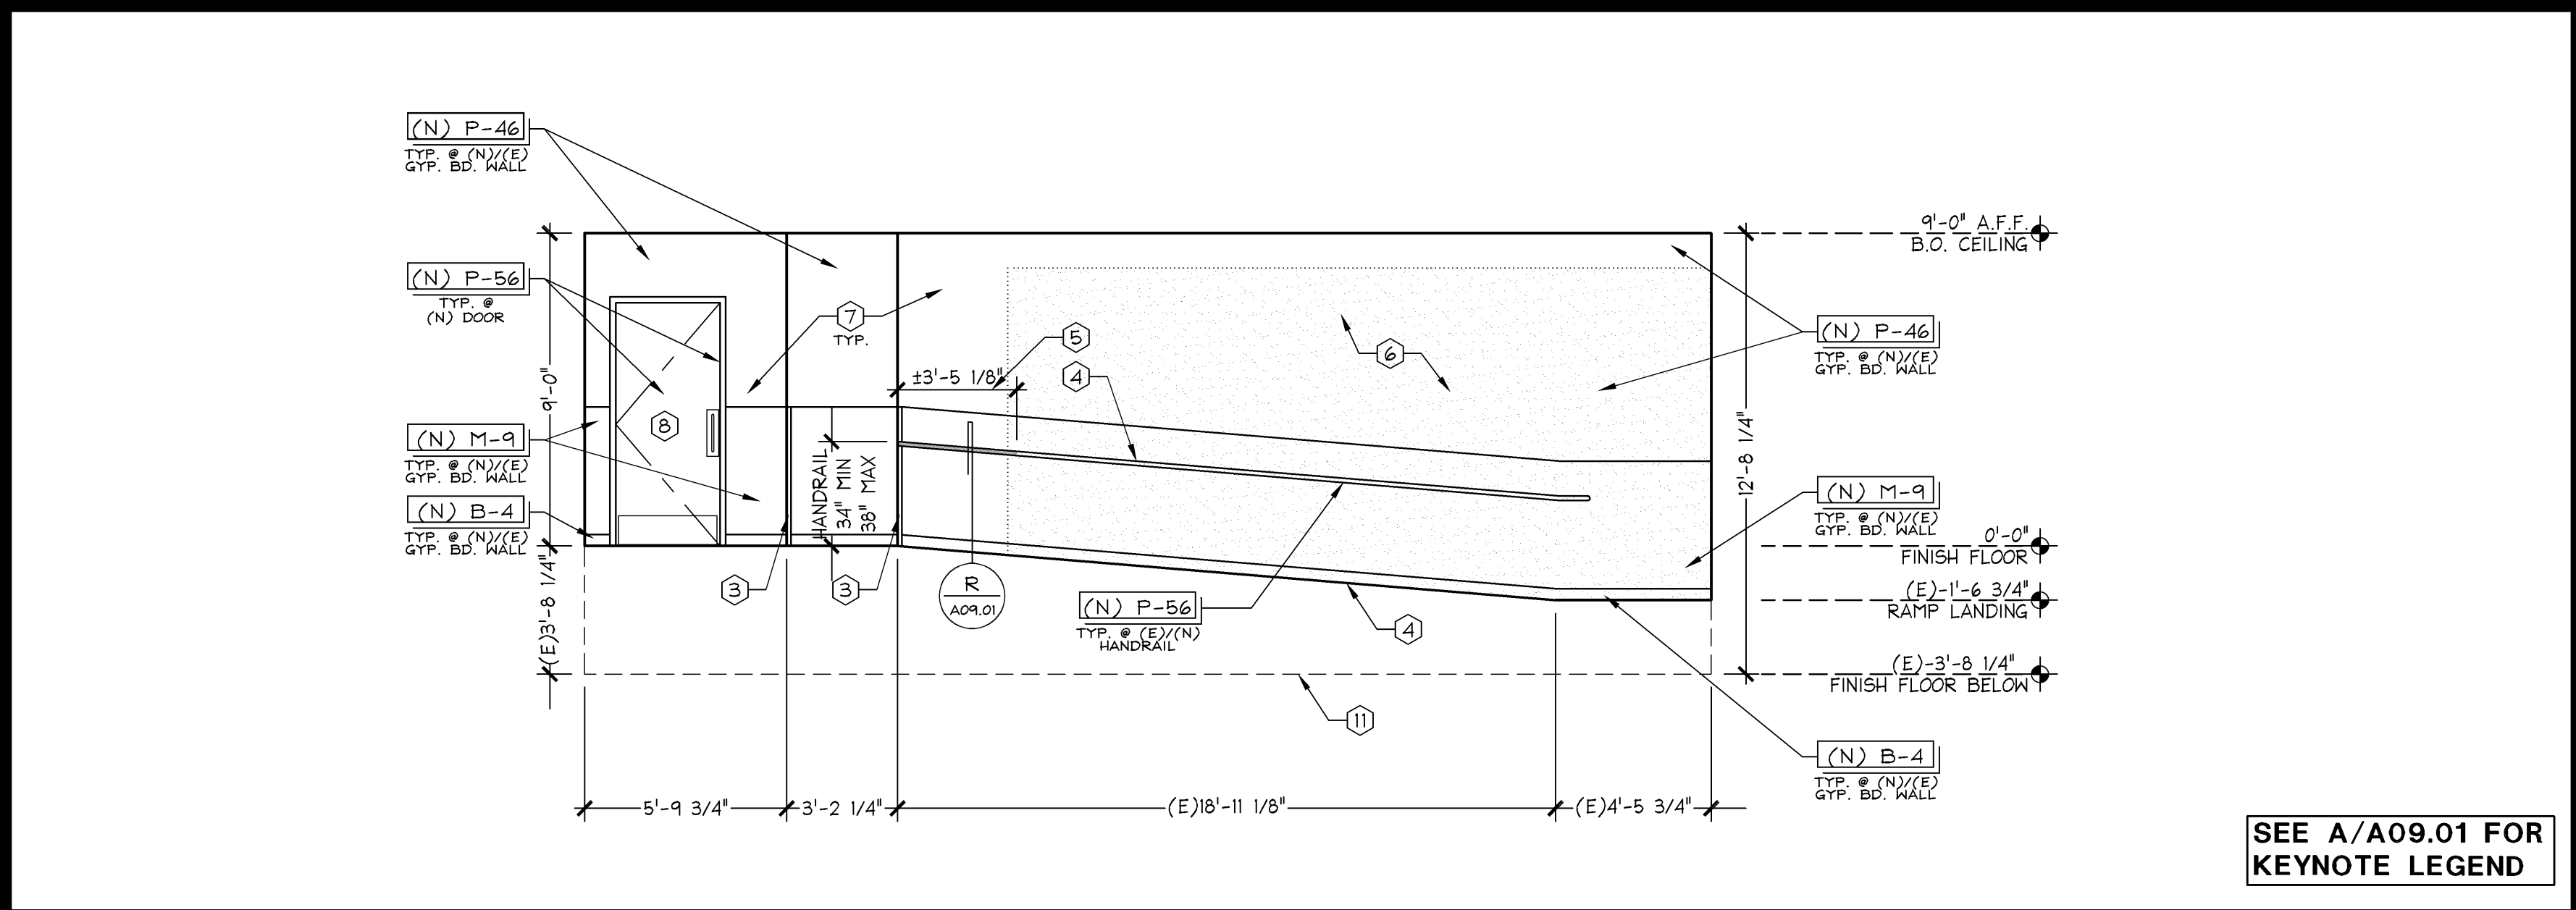

HALLWAY ELEVATION

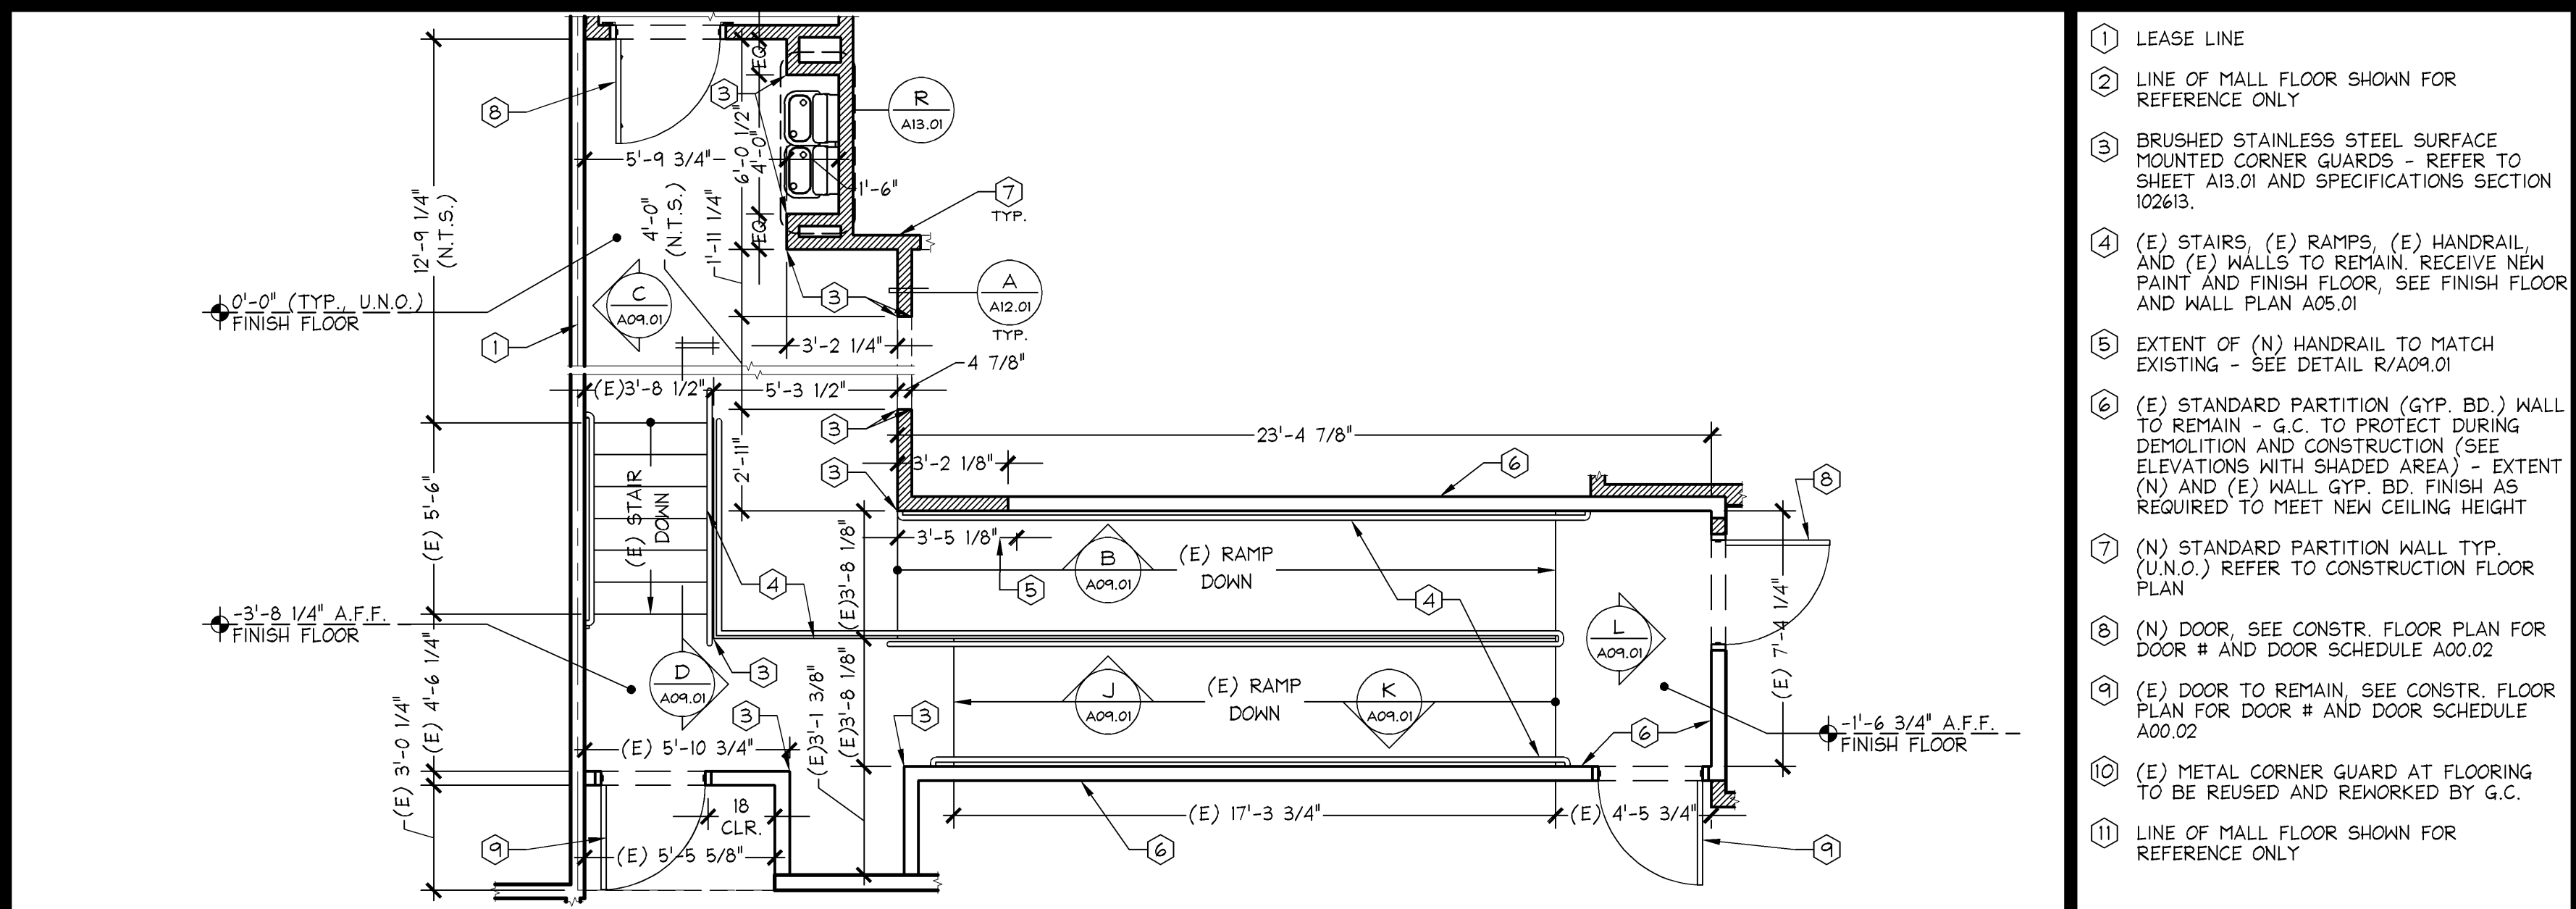

HALLWAY PLAN

SHREMSHOCK
Shremshock Architects, Inc.
6130 S. Sandway Rd., Westerville, OH 43081
1: 614.545.4550 | 1: 614.545.4551 | shremshock.com
Gerald S. Shremshock, Architect
Timothy J. Shremshock, Architect

Limited brands
LIMITED STORE PLANNING, INC.
d/b/a STORE DESIGN & CONSTRUCTION
Three Limited Parkway • Columbus, Ohio 43230
Telephone: 614.415.7000 • Fax: 614.415.7349

PROJECT INFORMATION:
VICTORIA'S SECRET
PARK PLAZA MALL
6000 N. MARKHAM STREET
SPACE # 2030
LITTLE ROCK, AR 72205
FULL REMODEL PACKAGE
NMA GENERATION: FALL 2014 (141Fo)
00059784 A/E PROJECT #:

REVISIONS:
REQUIRED BY: DATE:
1 ELITE CONSTRUCTION GROUP
LAKE JACKSON, TX
PHONE: 979.285.0712
NOTE: THESE PRINTS HAVE BEEN
REMOVED BY 50 PERCENT SCALE
WILL BE 50 PERCENT OF WHAT IS
NOTED ON PLANS.

DATE ISSUED: 05/23/2014
DESIGNED BY: LC
DRAWN BY: CAB
CHECKED BY: JRM
EXISTING STAIR DETAILS & ELEVATIONS
DRAWING NUMBER:
A09.01