



FC-58 WOOD PLANK FLOOR PATTERN LAYOUT

N.T.S
05D-A1202-S00-DETL
S
02.21.14

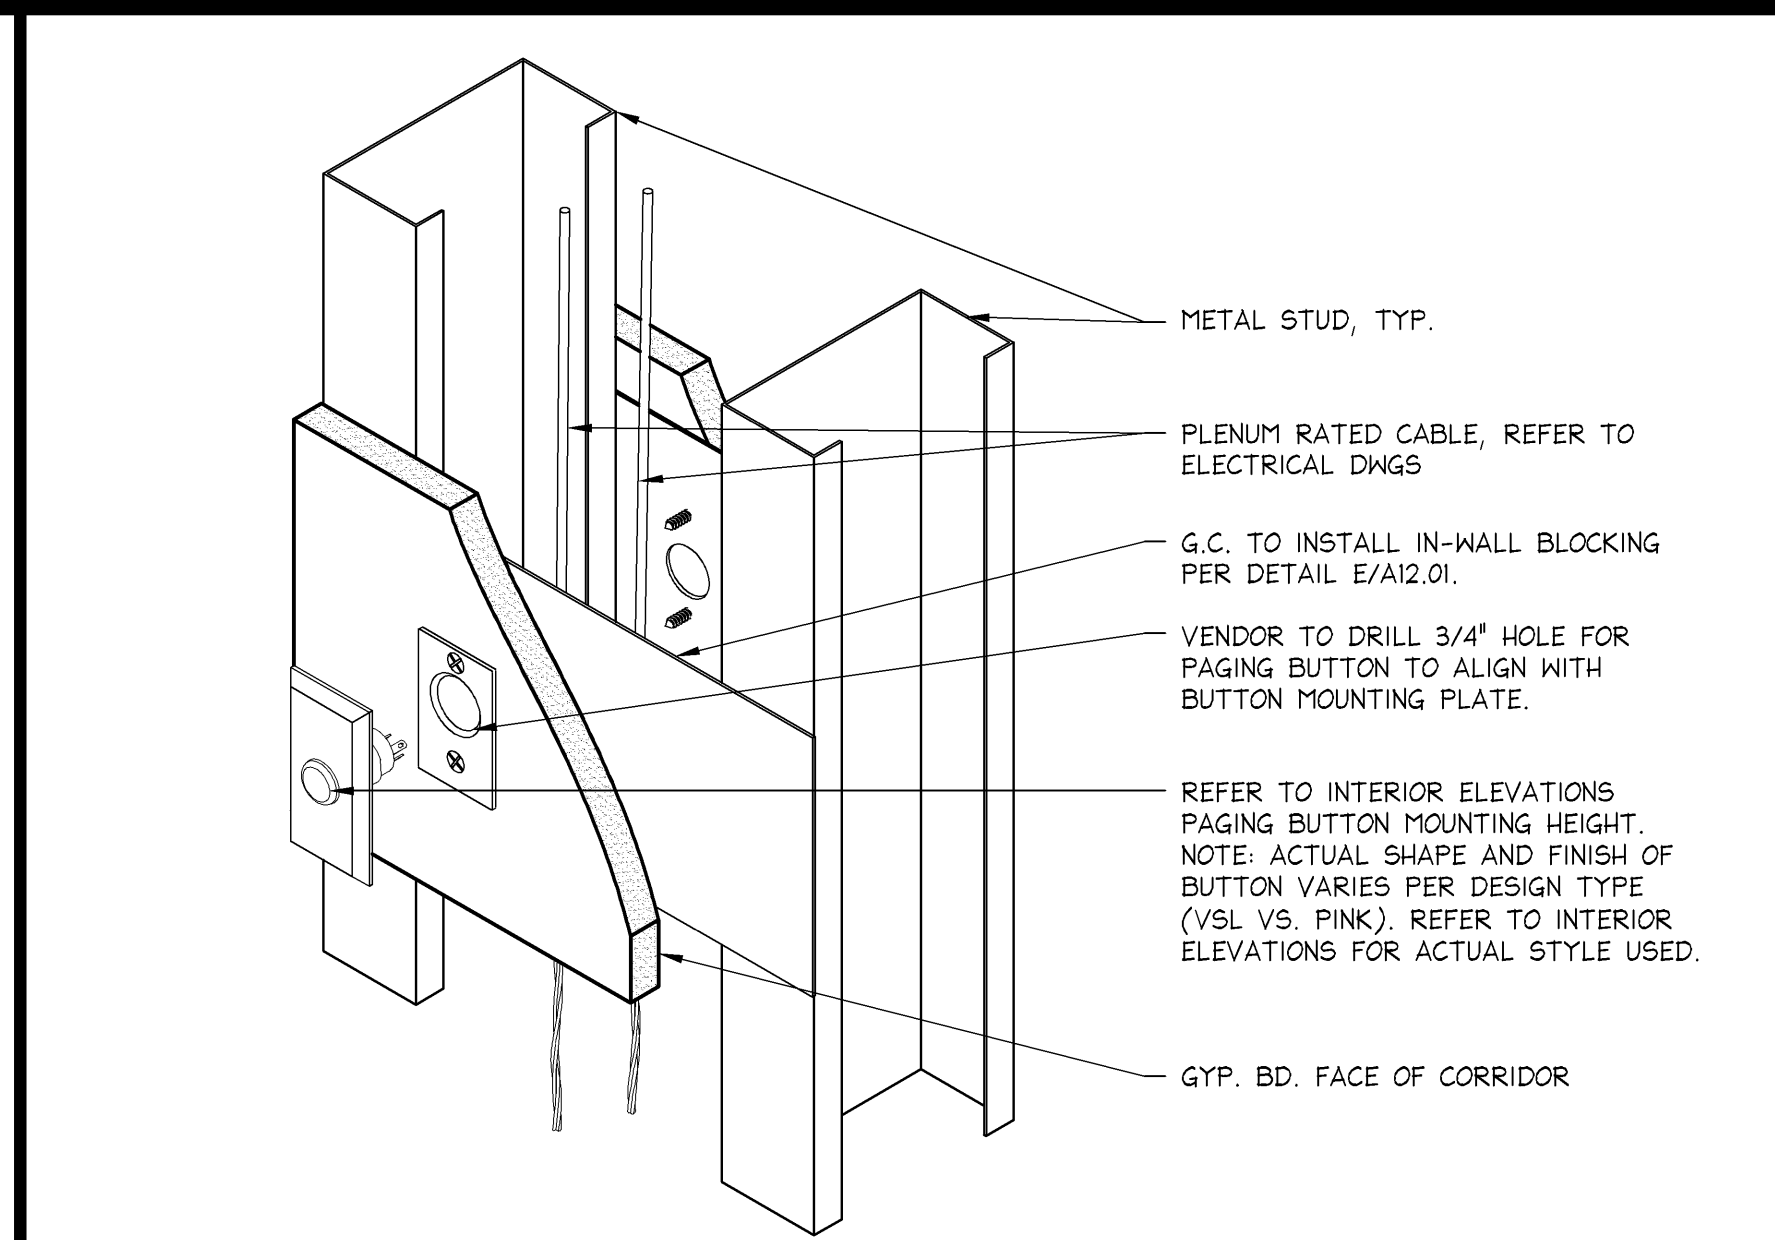


PAGING SYSTEM MOUNTING DETAIL

NTS
05D-A1202-M00-DETL
M
09.14.13

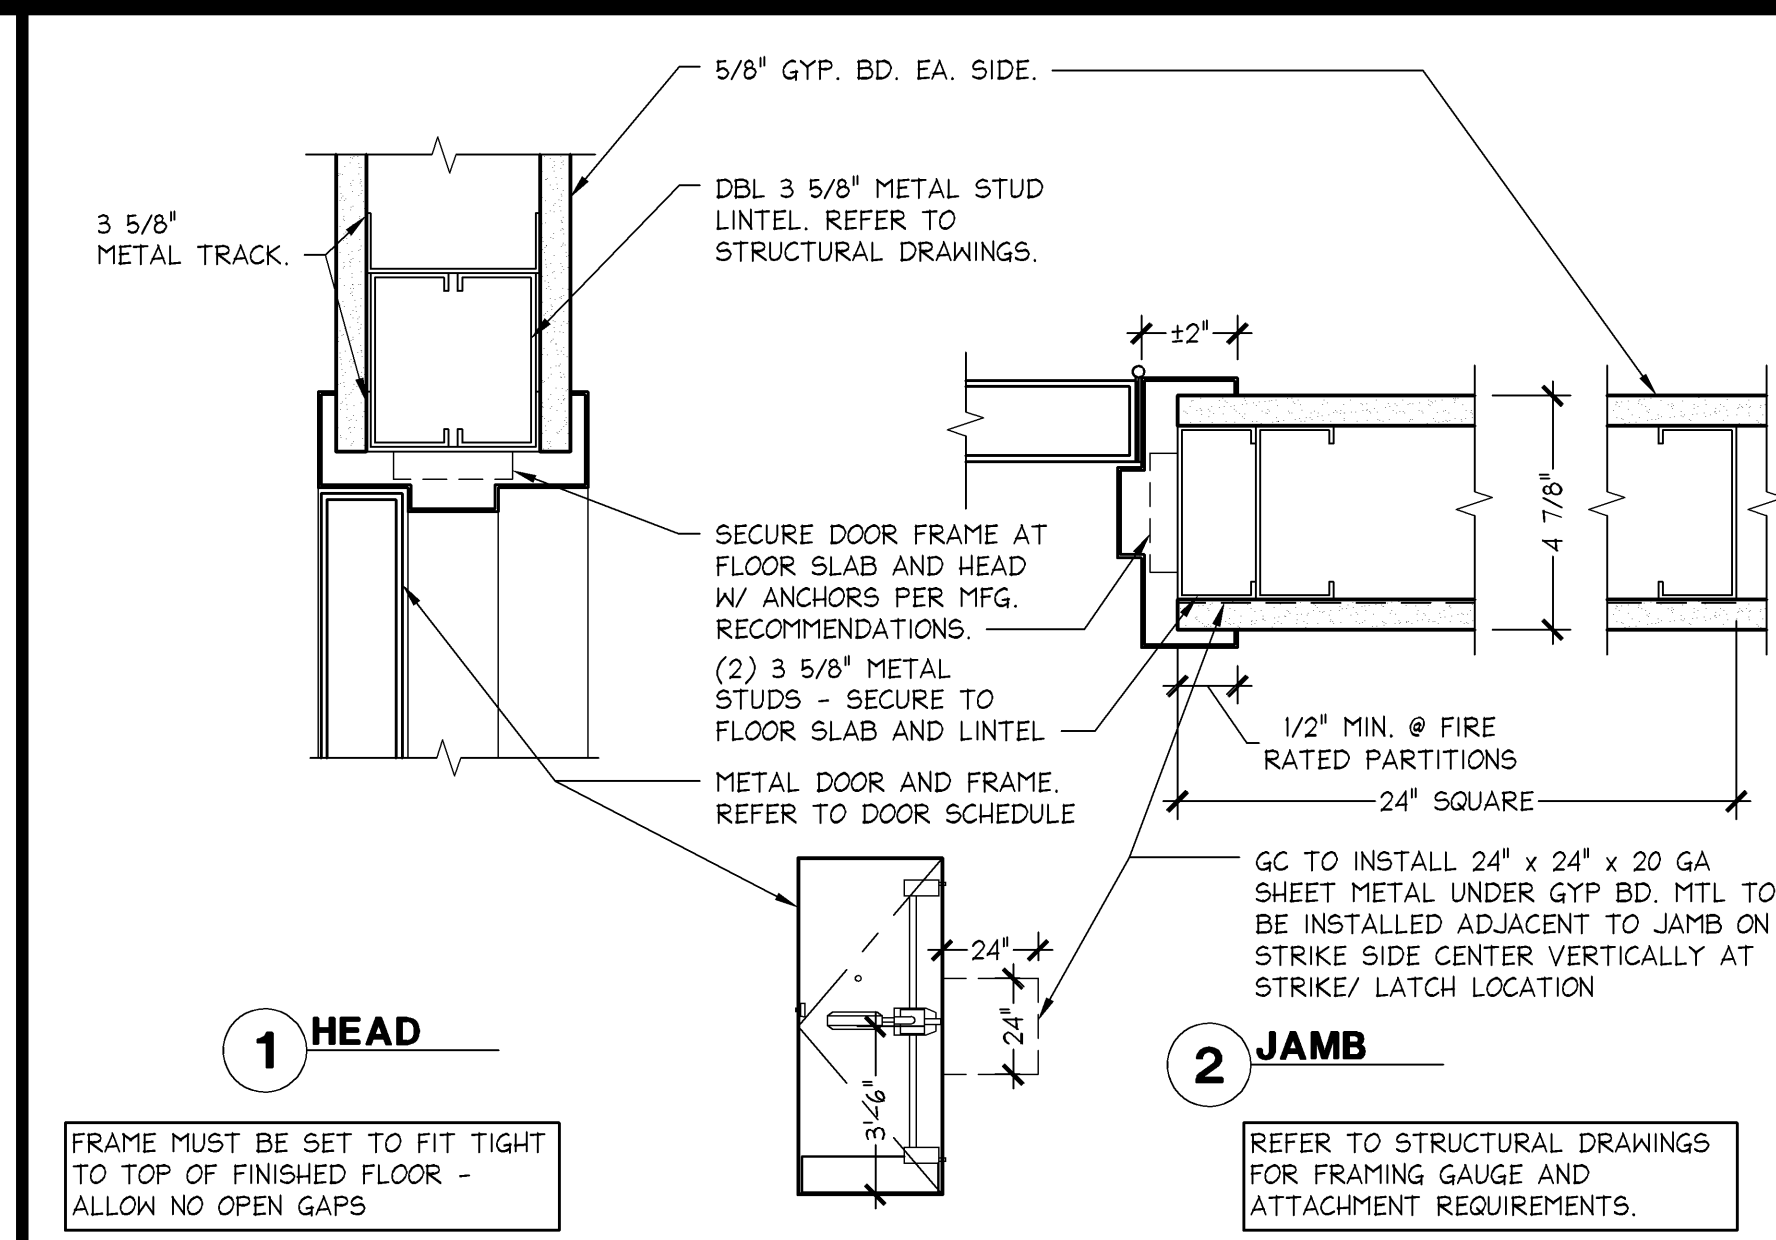


SERVICE DOOR JAMB / HEAD DETAIL

3" = 1'-0"
05D-A1202-H00-DETL
H
08.14.12

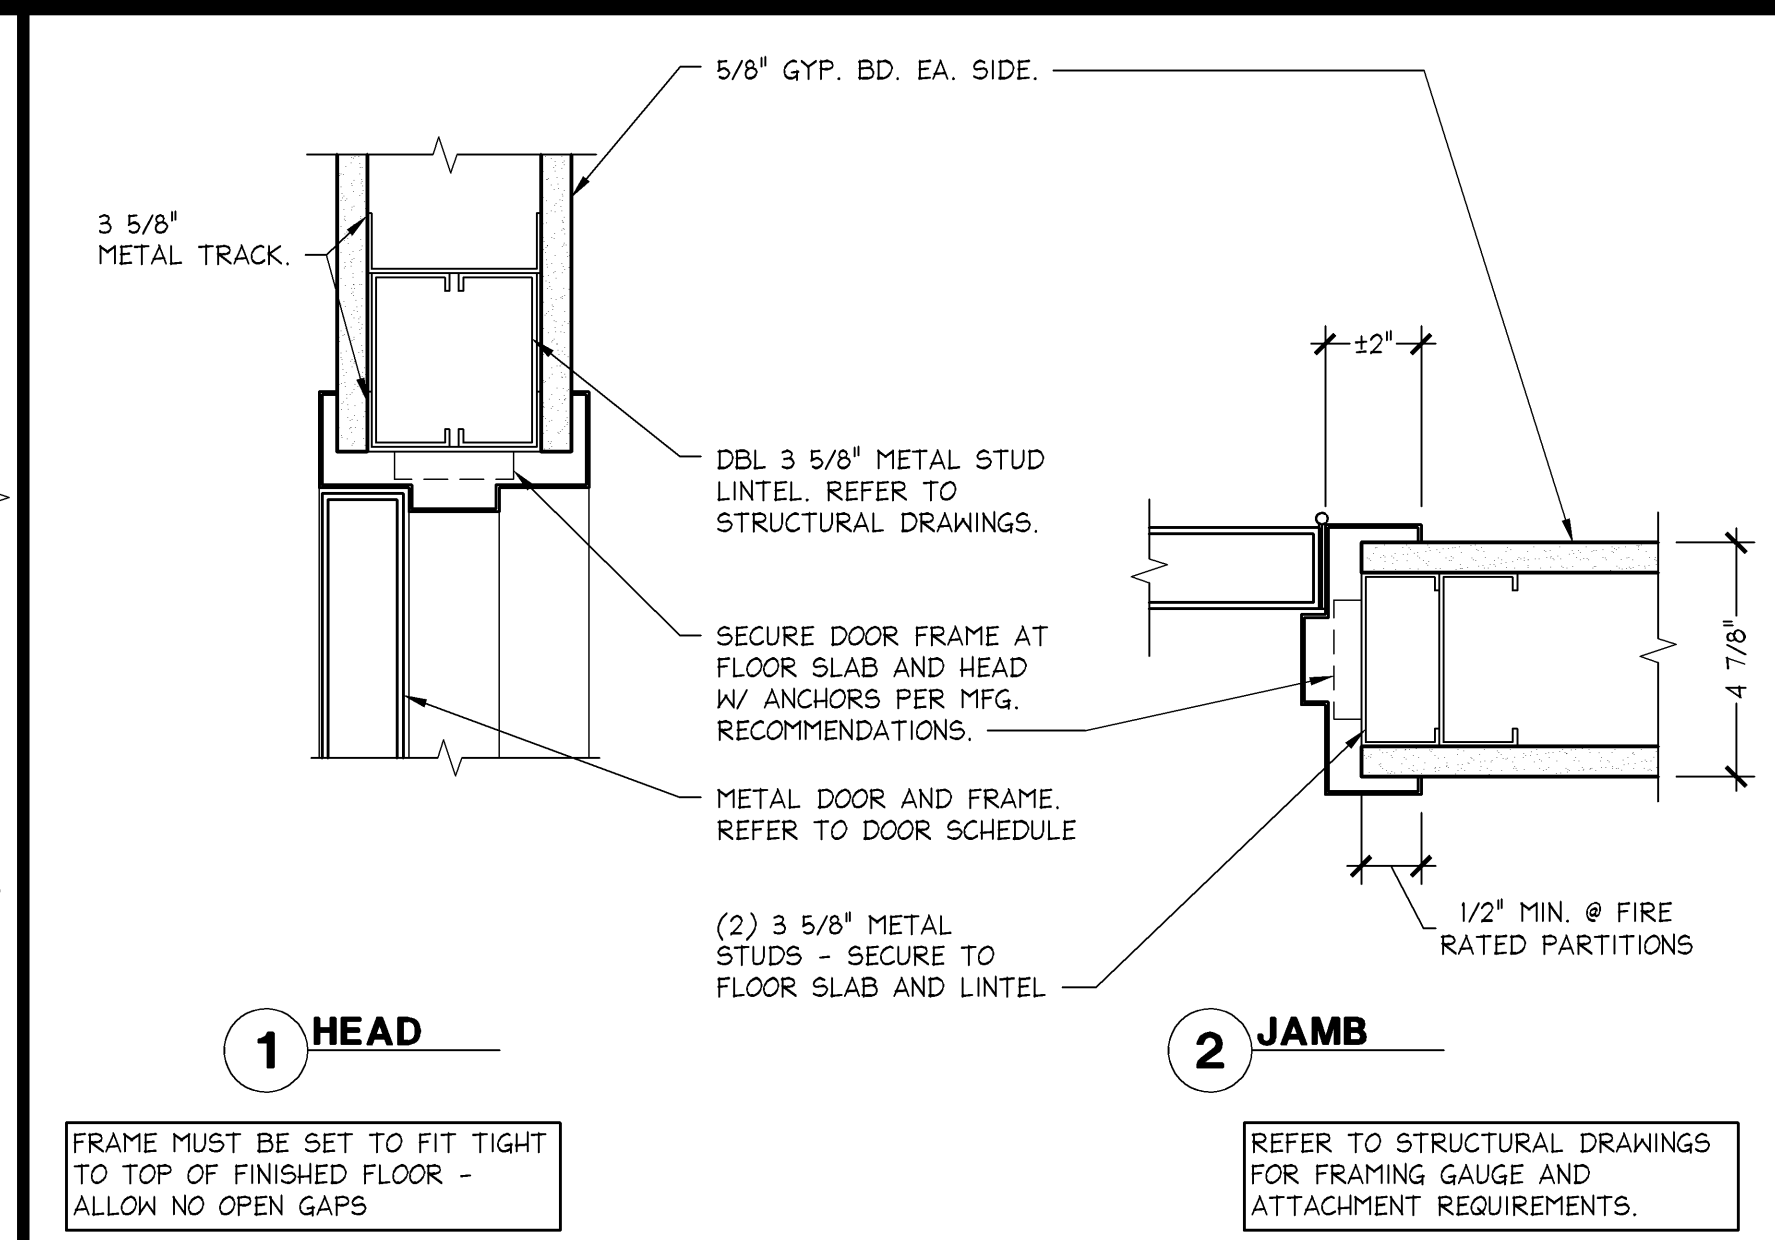


TYPICAL DOOR JAMB / HEAD DETAIL

3" = 1'-0"
05D-A1202-D00-DETL
D
08.14.12

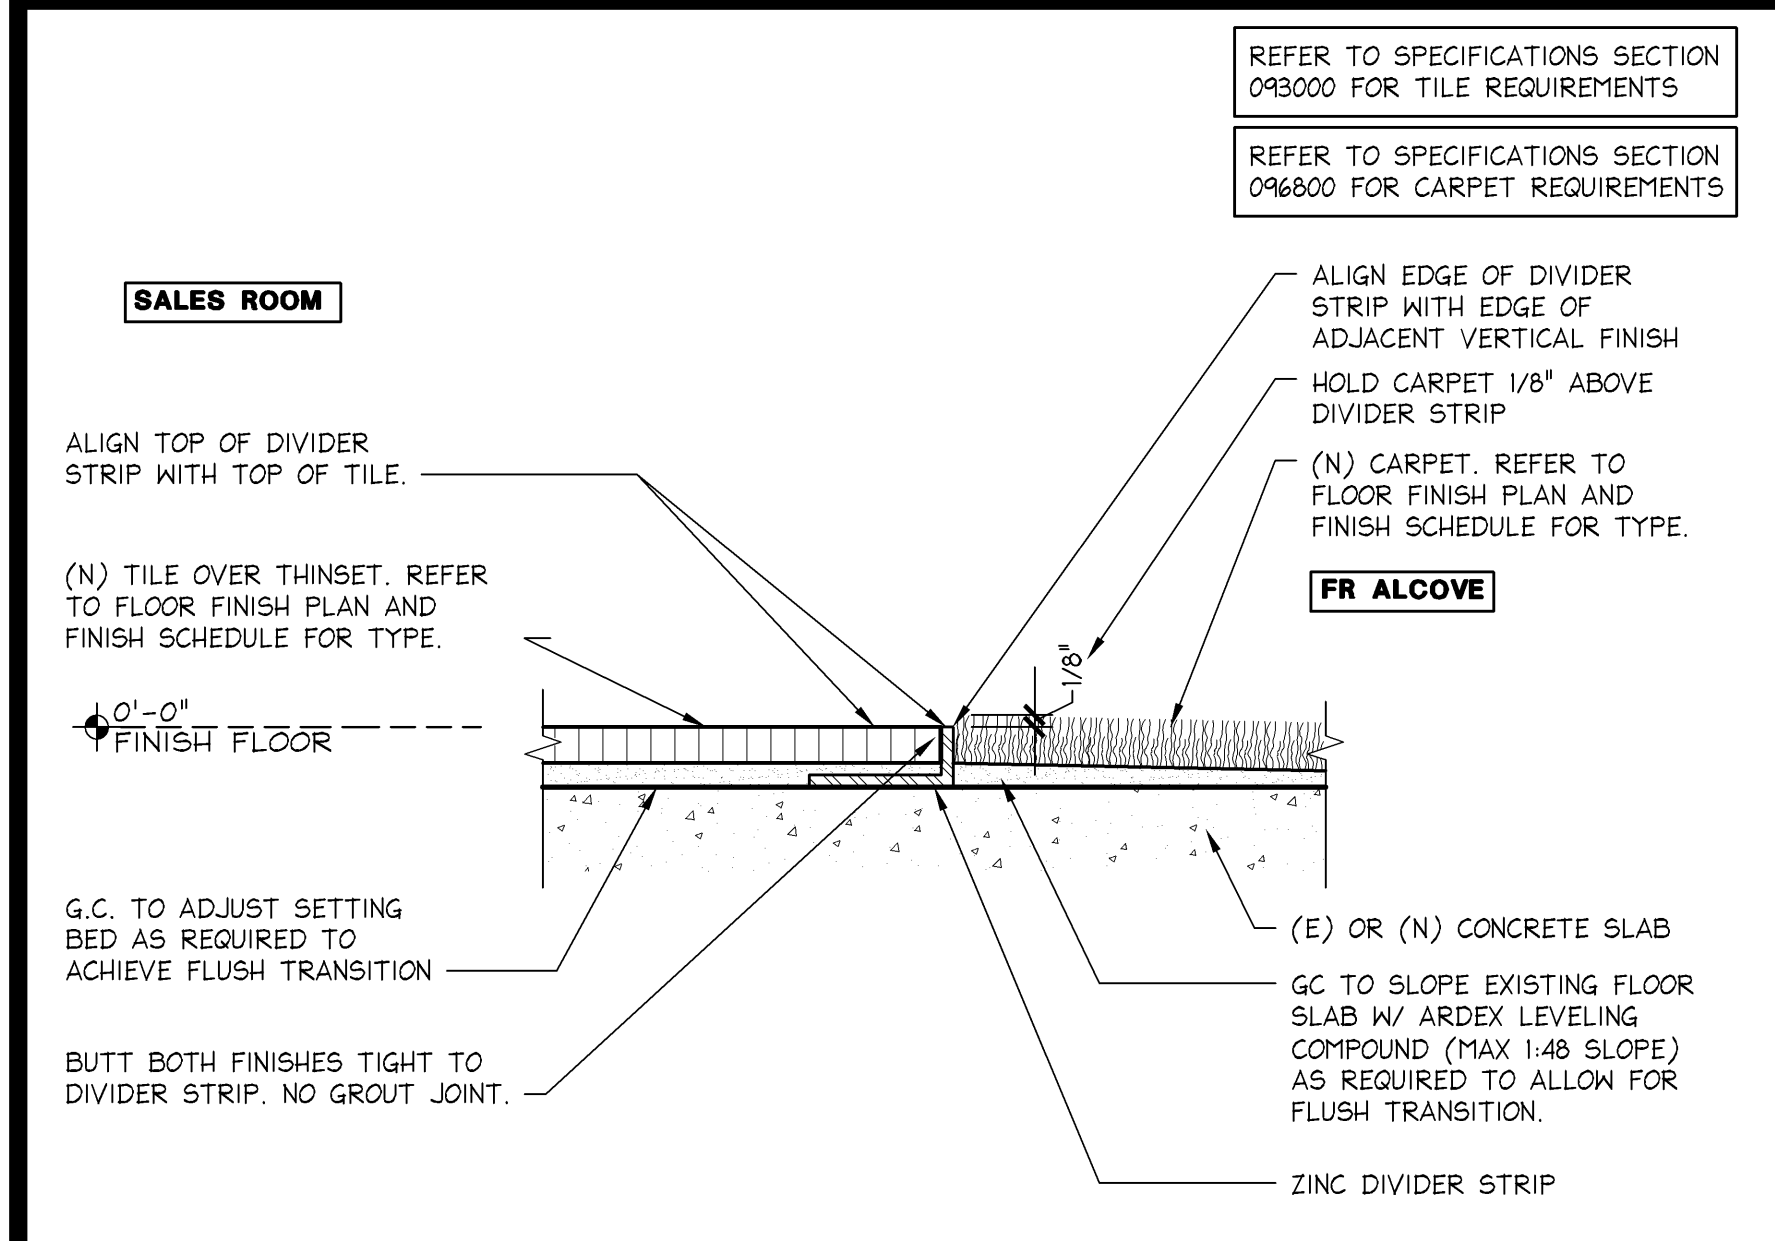


TILE TO CARPET TRANSITION

6" = 1'-0"
05D-A1202-R00-DETL
R
02.21.14

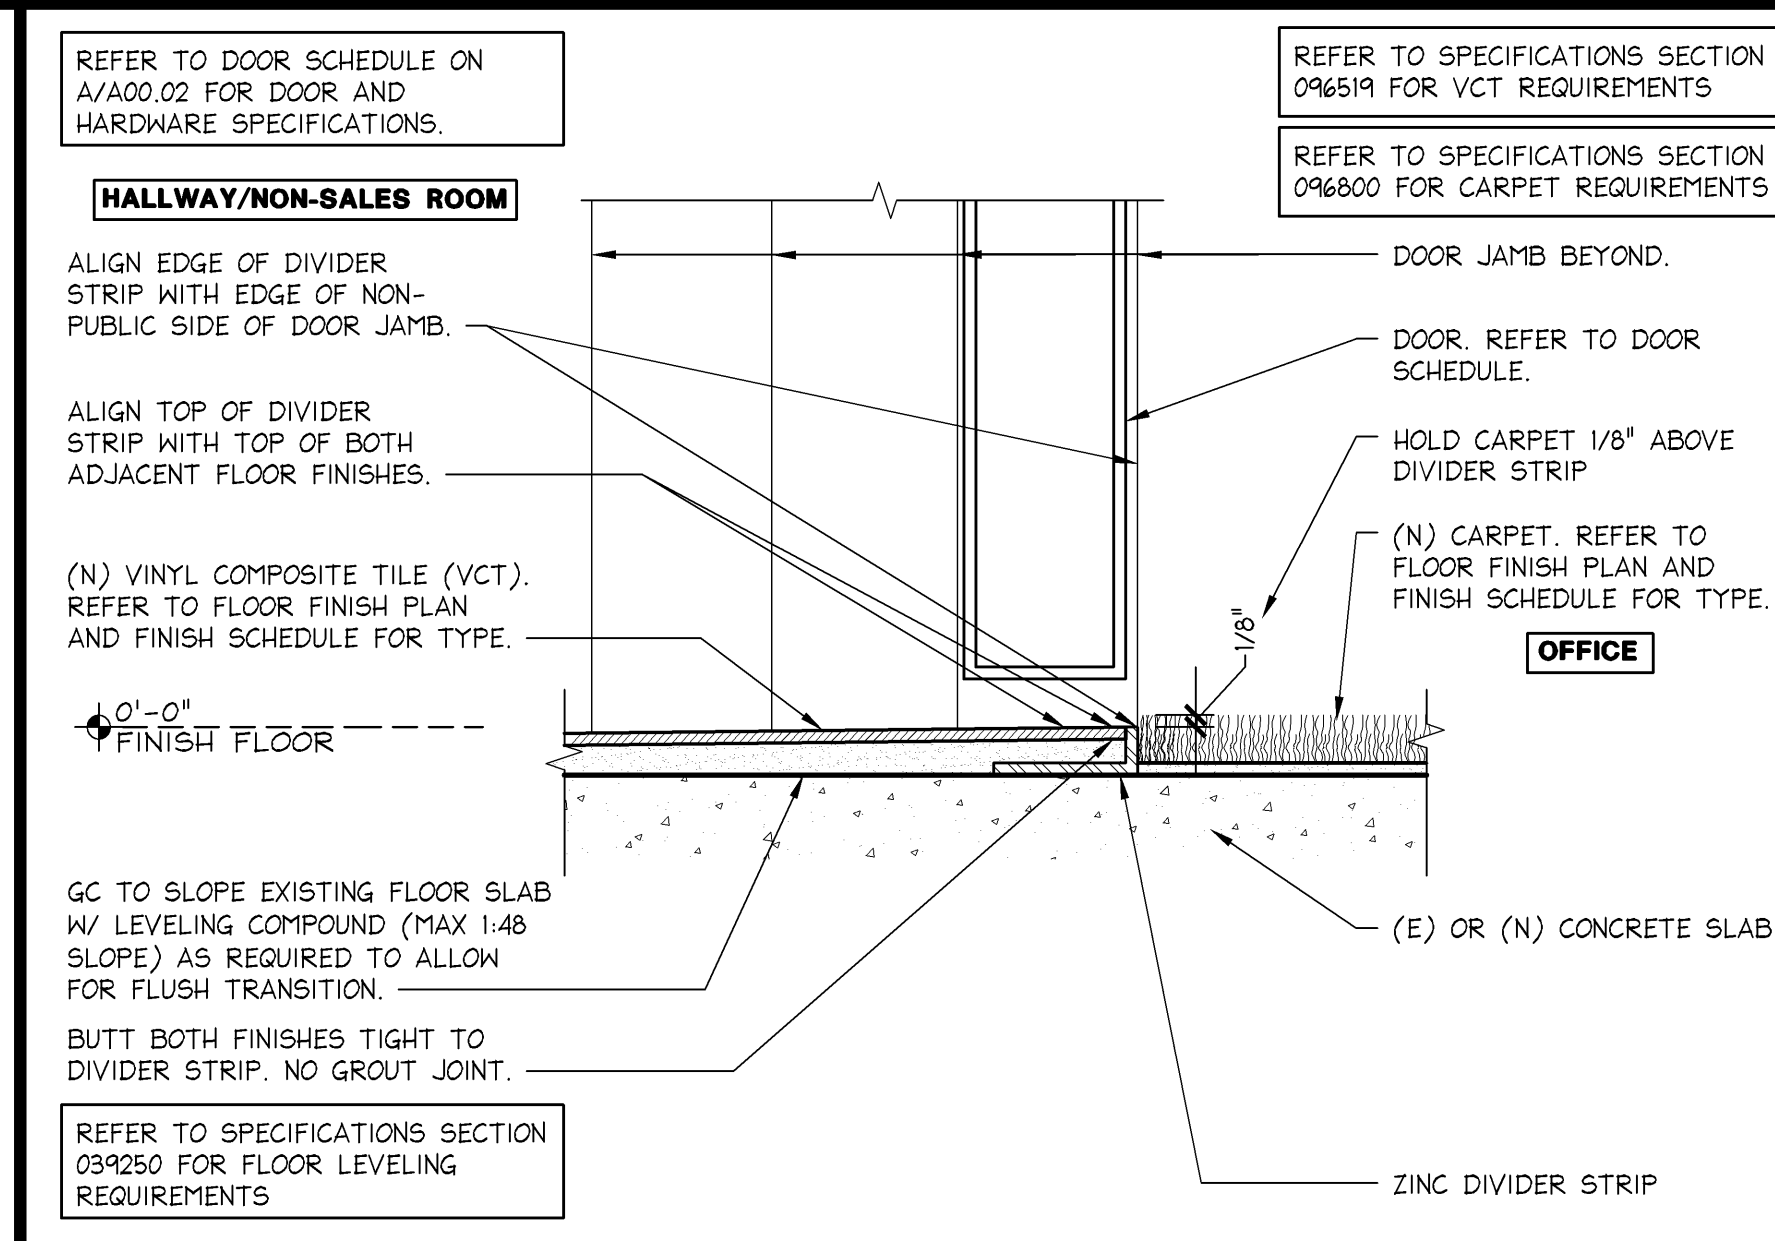


VCT TO CARPET TRANSITION

6" = 1'-0"
05D-A1202-L00-DETL
L
10.01.13

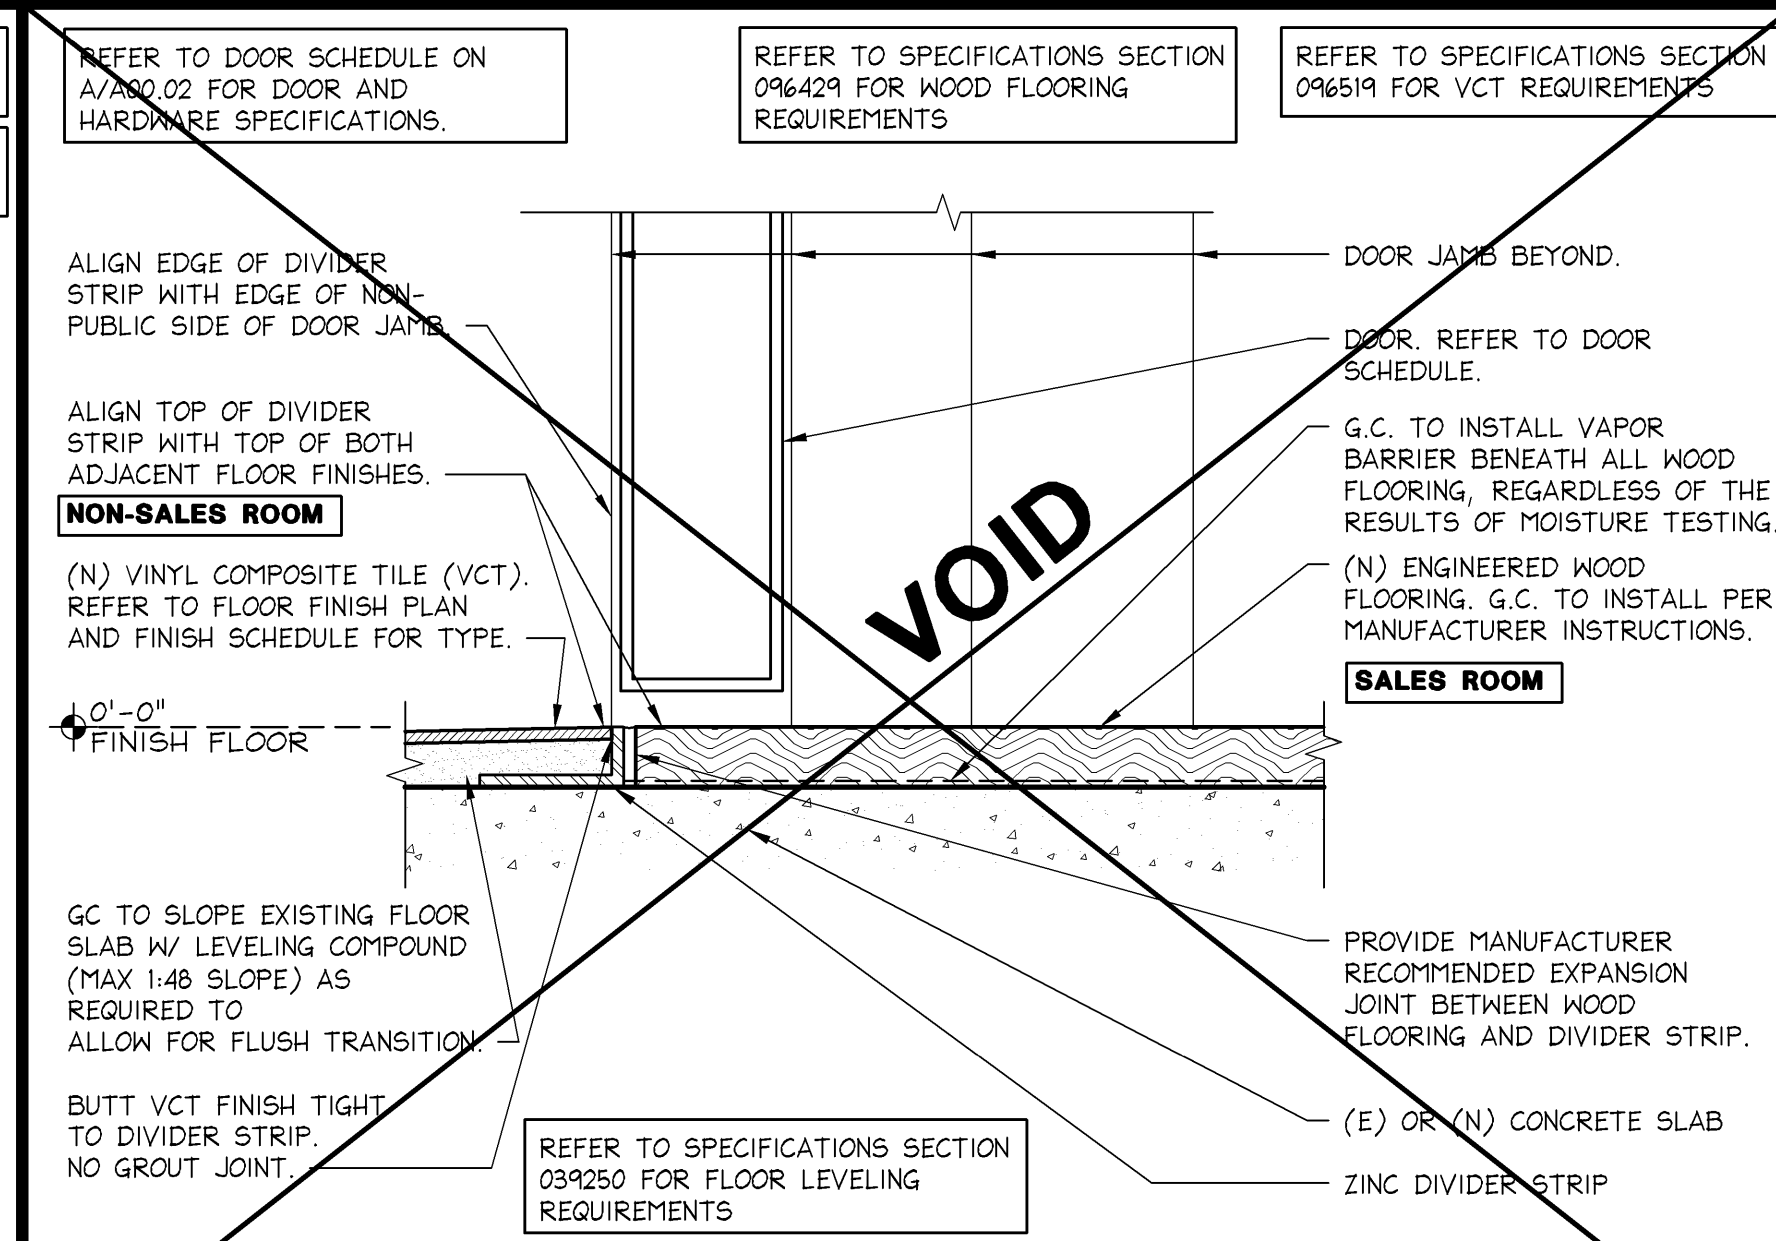


VCT TO WOOD TRANSITION

6" = 1'-0"
05D-A1202-G00-DETL
G
08.21.12

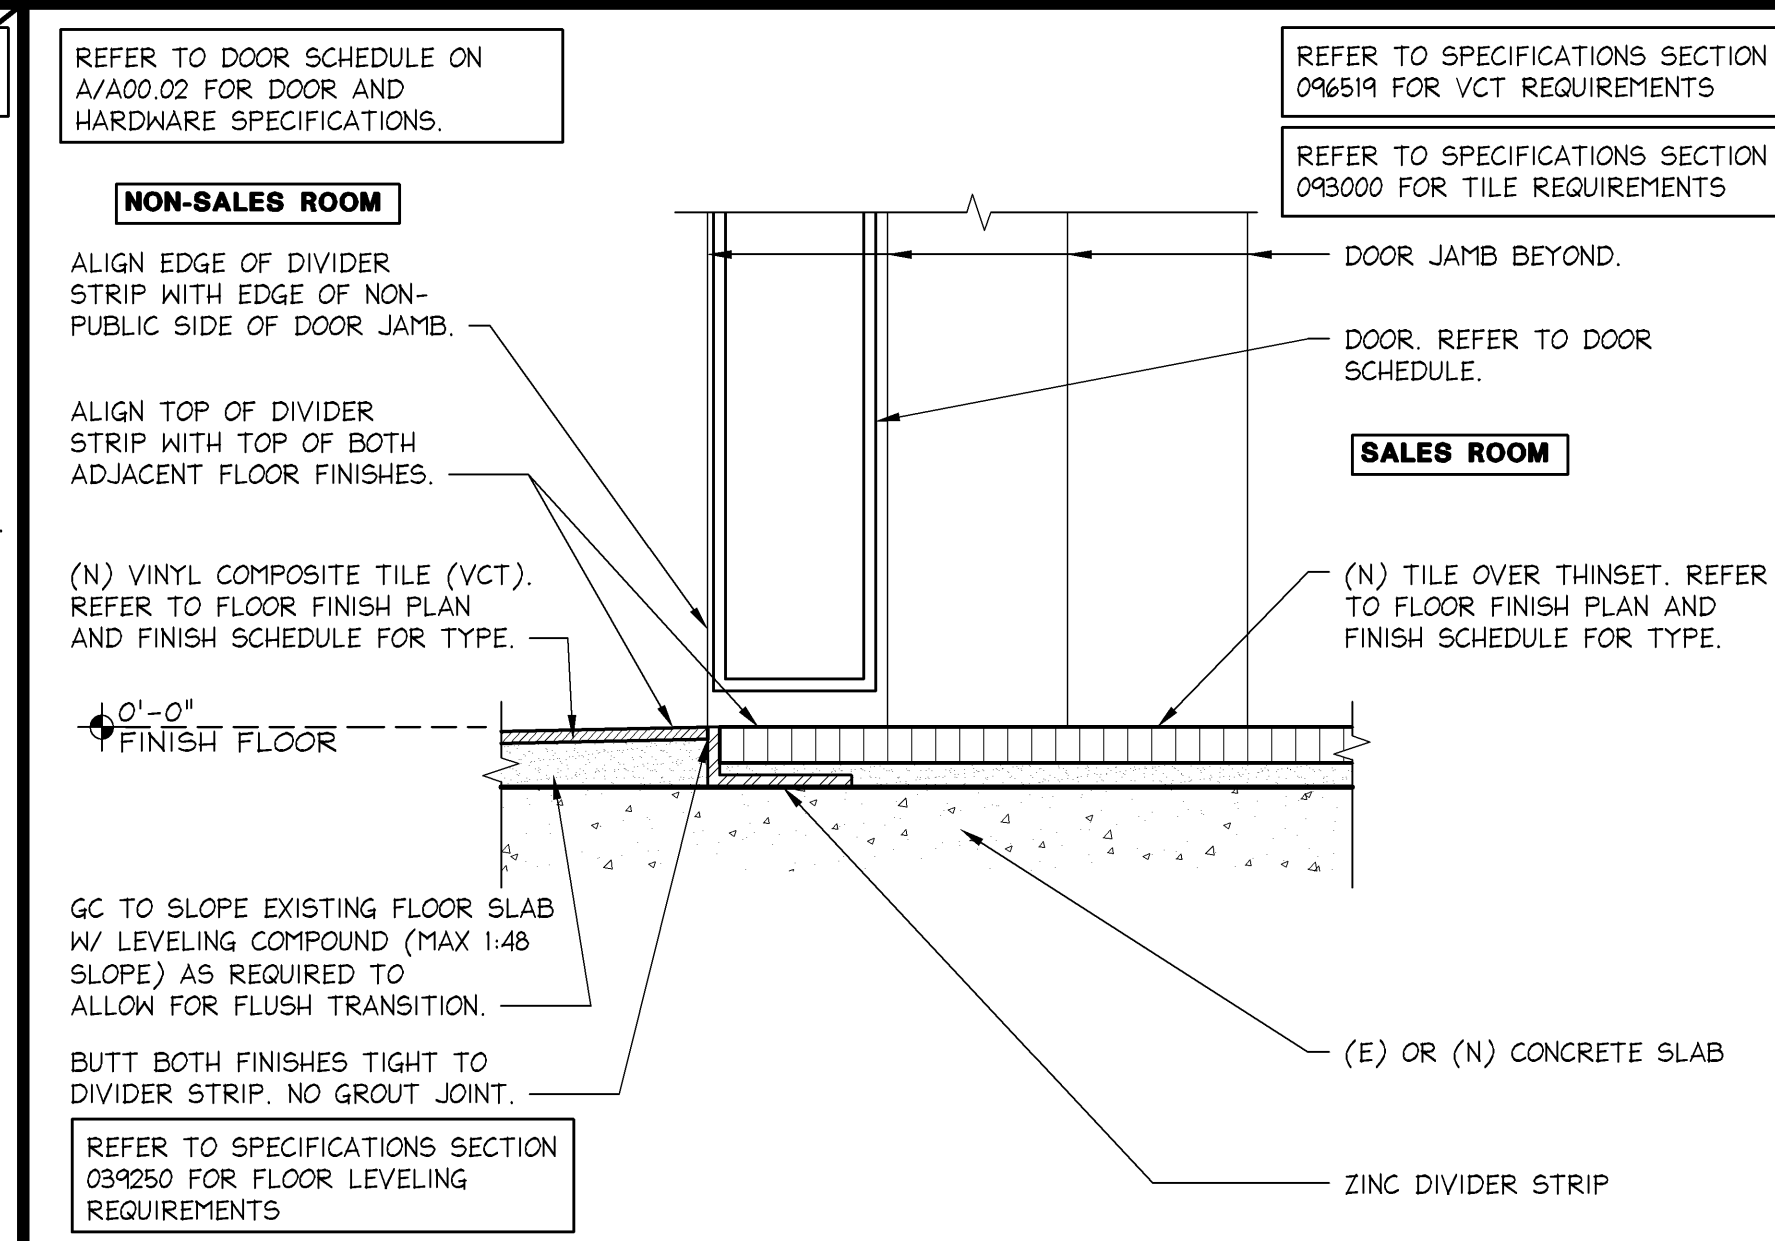


VCT TO TILE TRANSITION

6" = 1'-0"
05D-A1202-C00-DETL
C
08.21.13

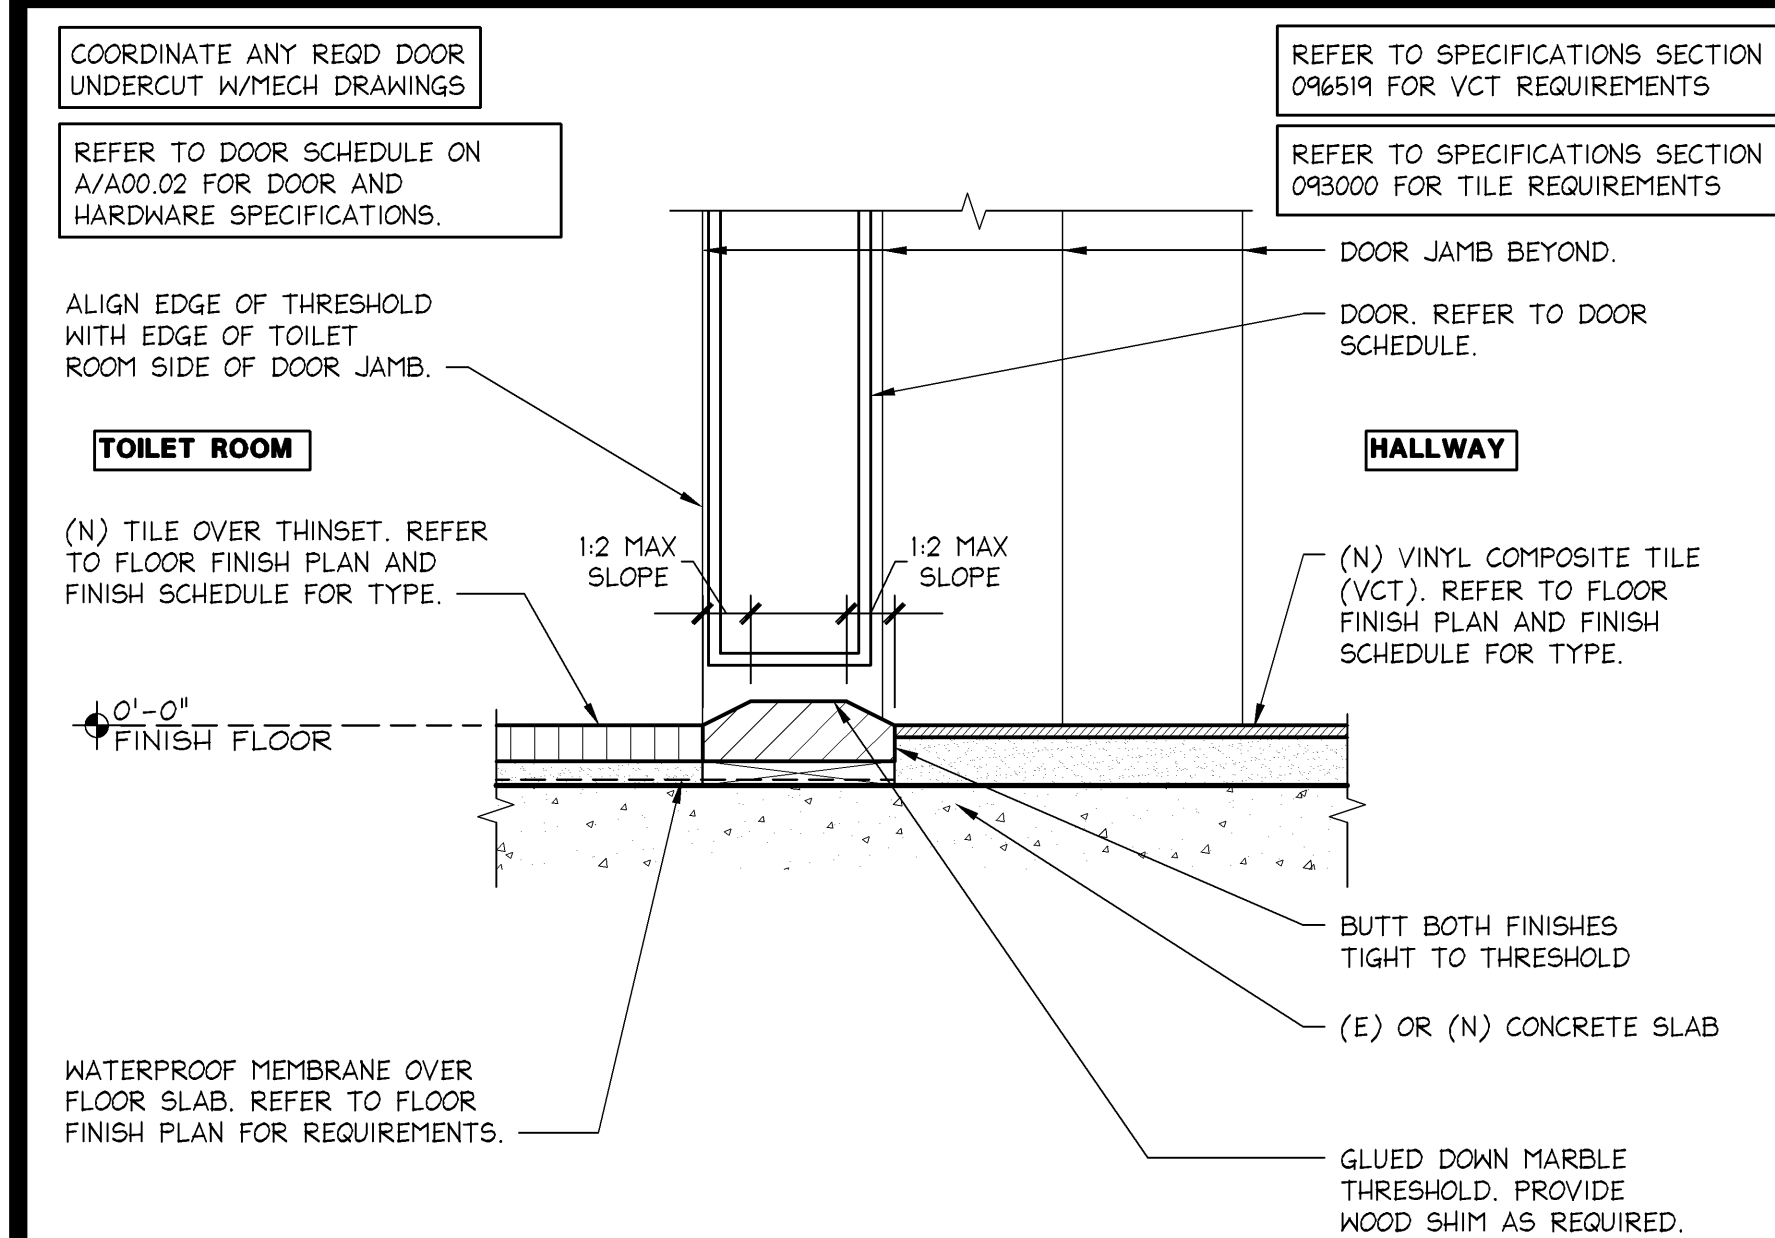


TOILET ROOM TRANSITION VCT TO TILE WITH THRESHOLD

6" = 1'-0"
05D-A1202-P00-DETL
P
10.07.13

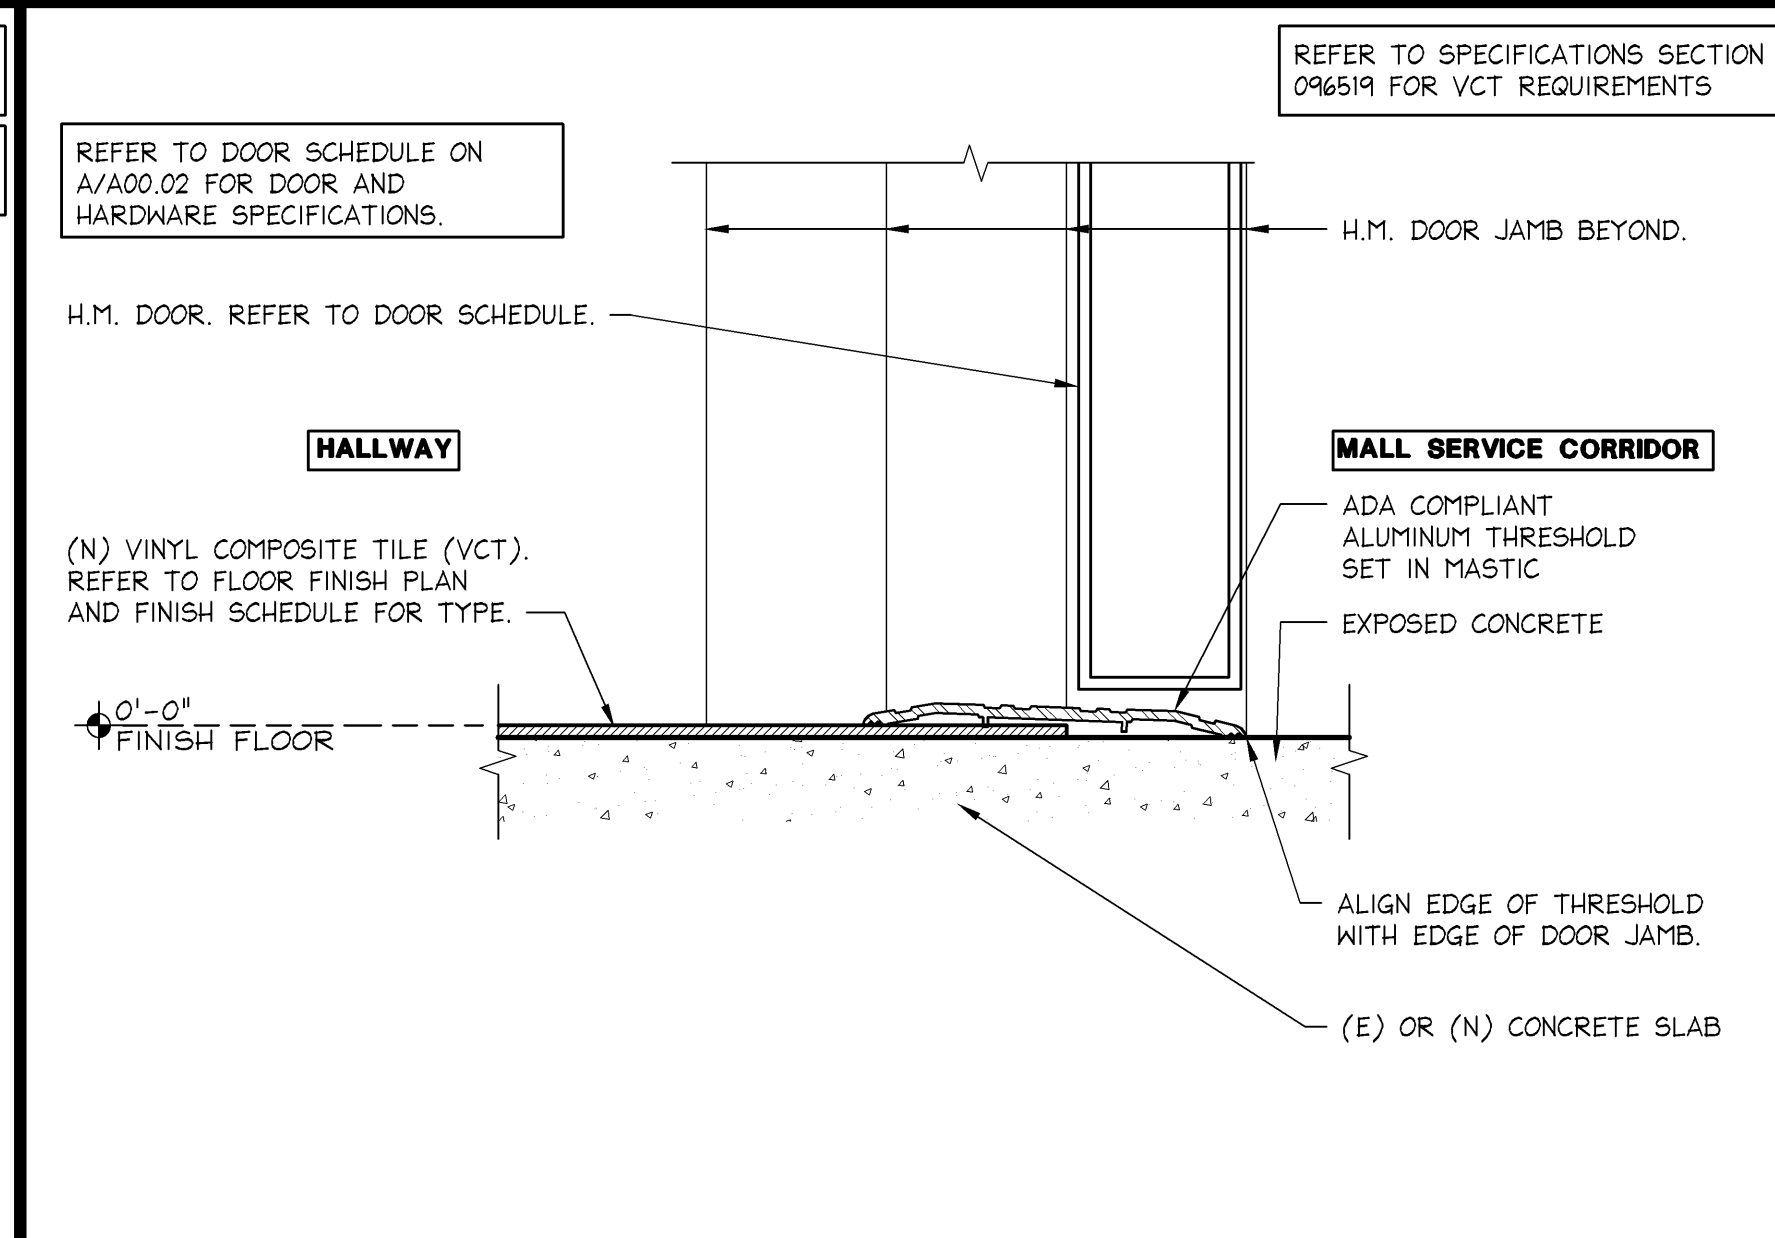


VCT TO CONCRETE TRANSITION

6" = 1'-0"
05D-A1202-K00-DETL
K
08.14.12

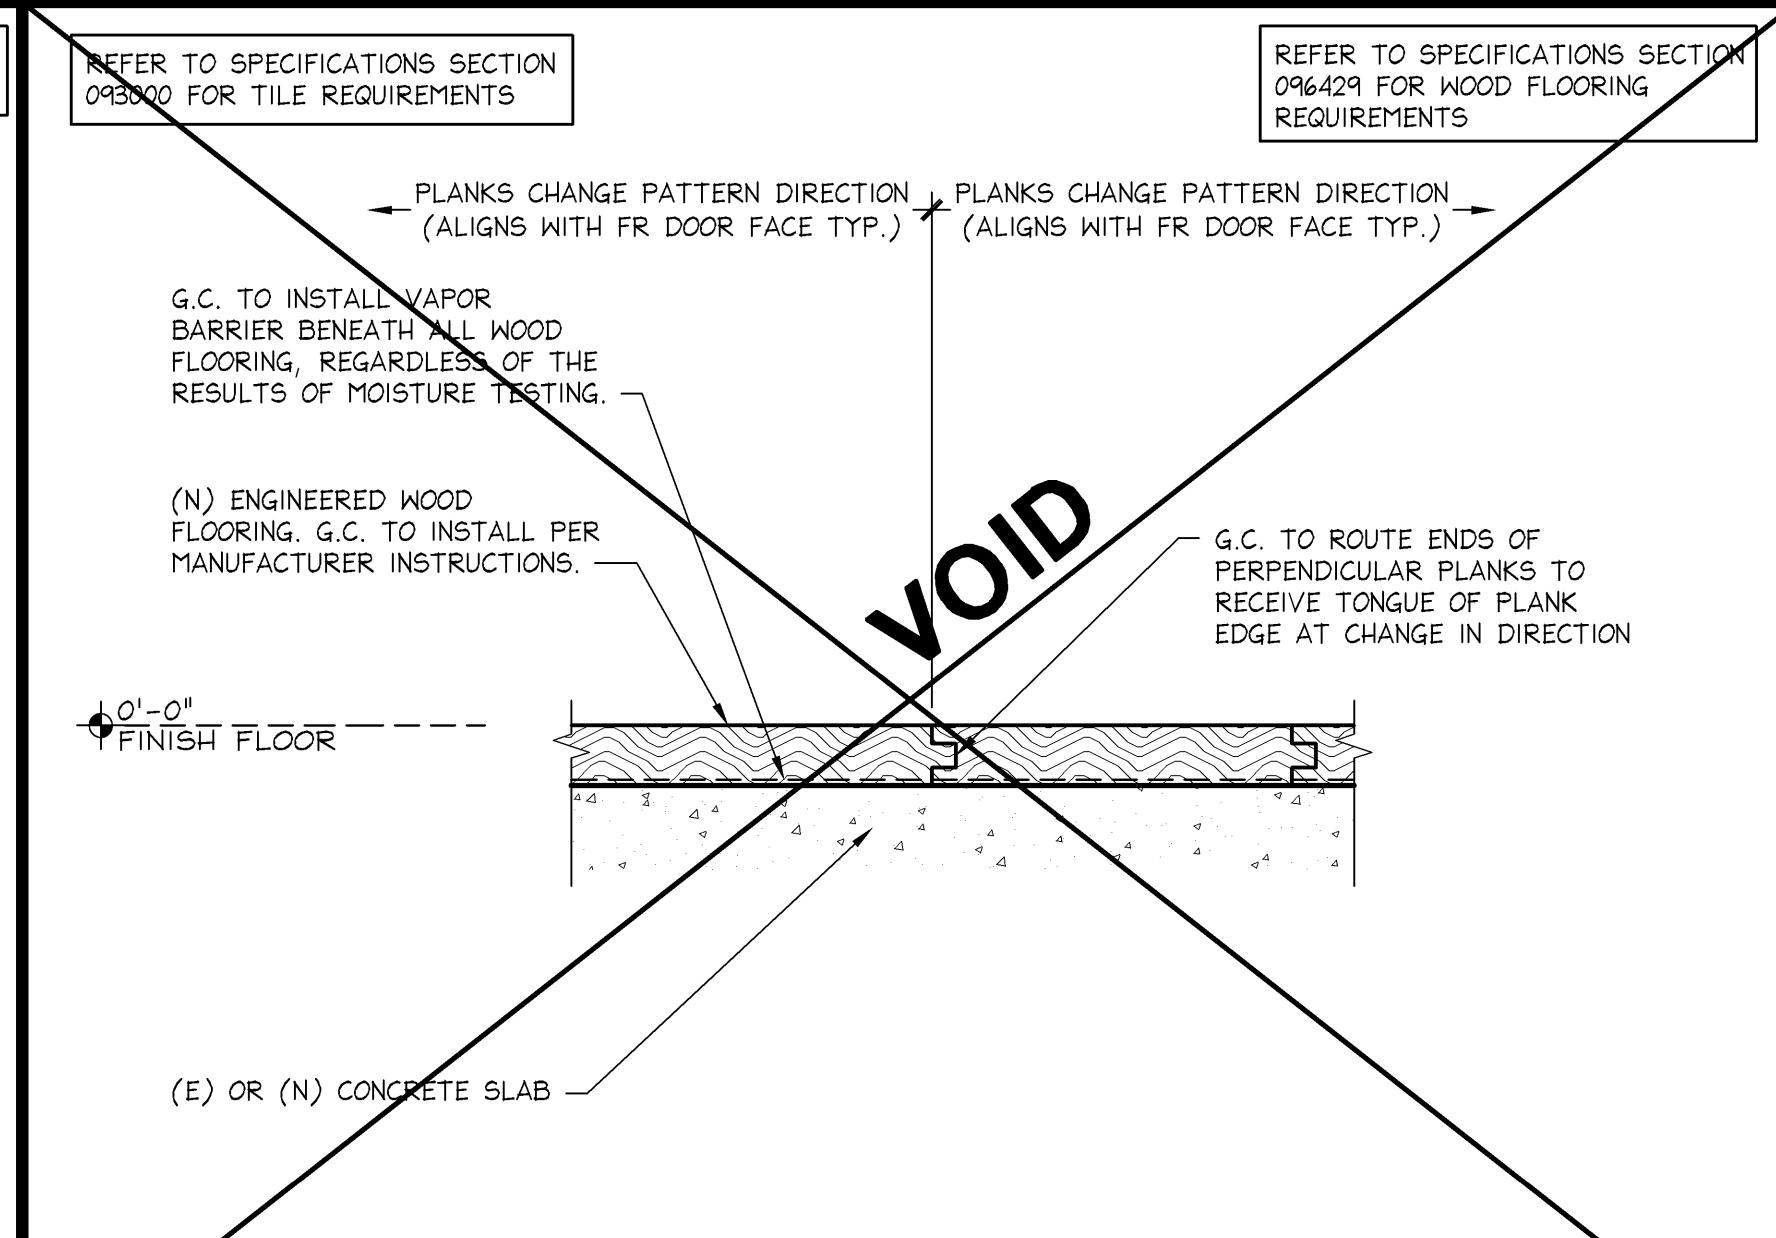


WOOD TO WOOD TRANSITION

6" = 1'-0"
05D-A1202-F00-DETL
F
12.13.12

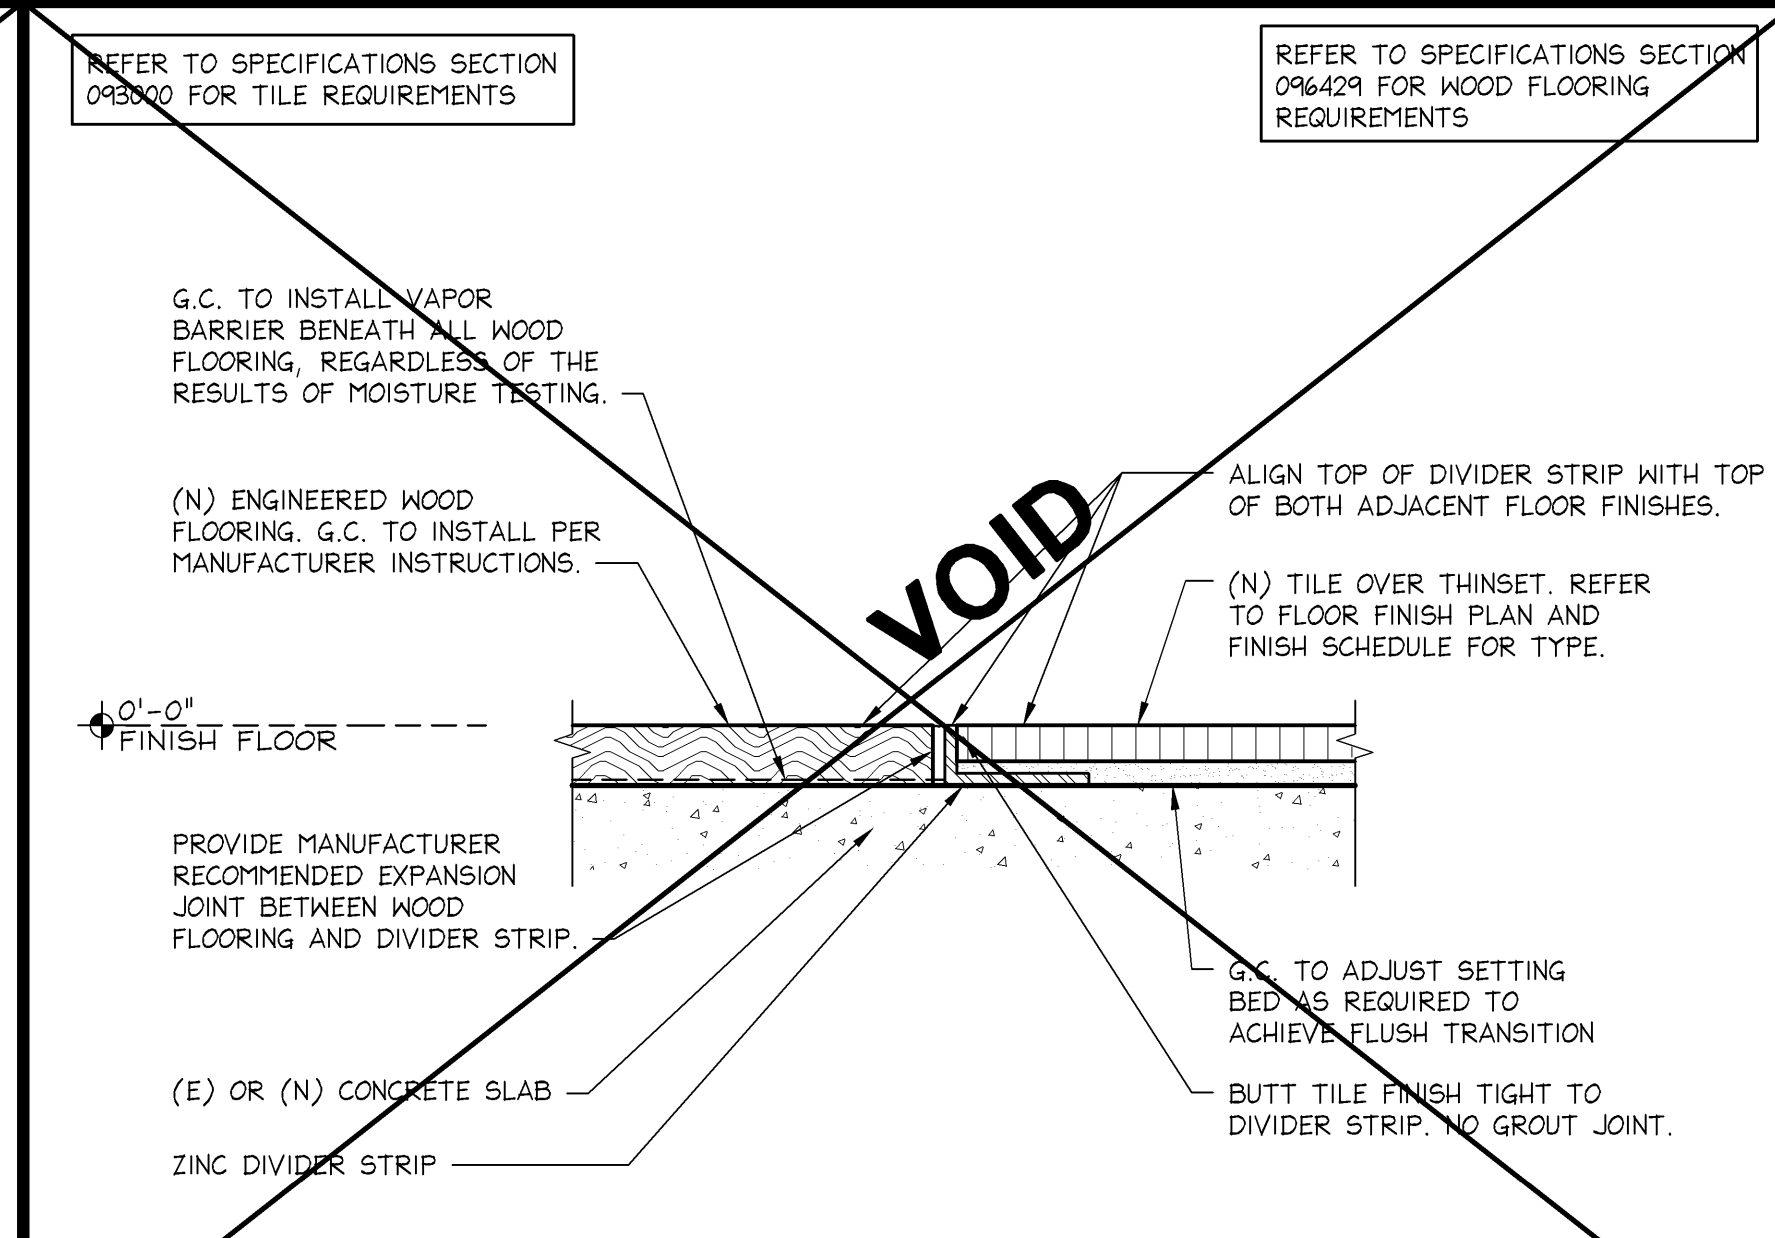


WOOD TO TILE TRANSITION

6" = 1'-0"
05D-A1202-B00-DETL
B
08.14.12

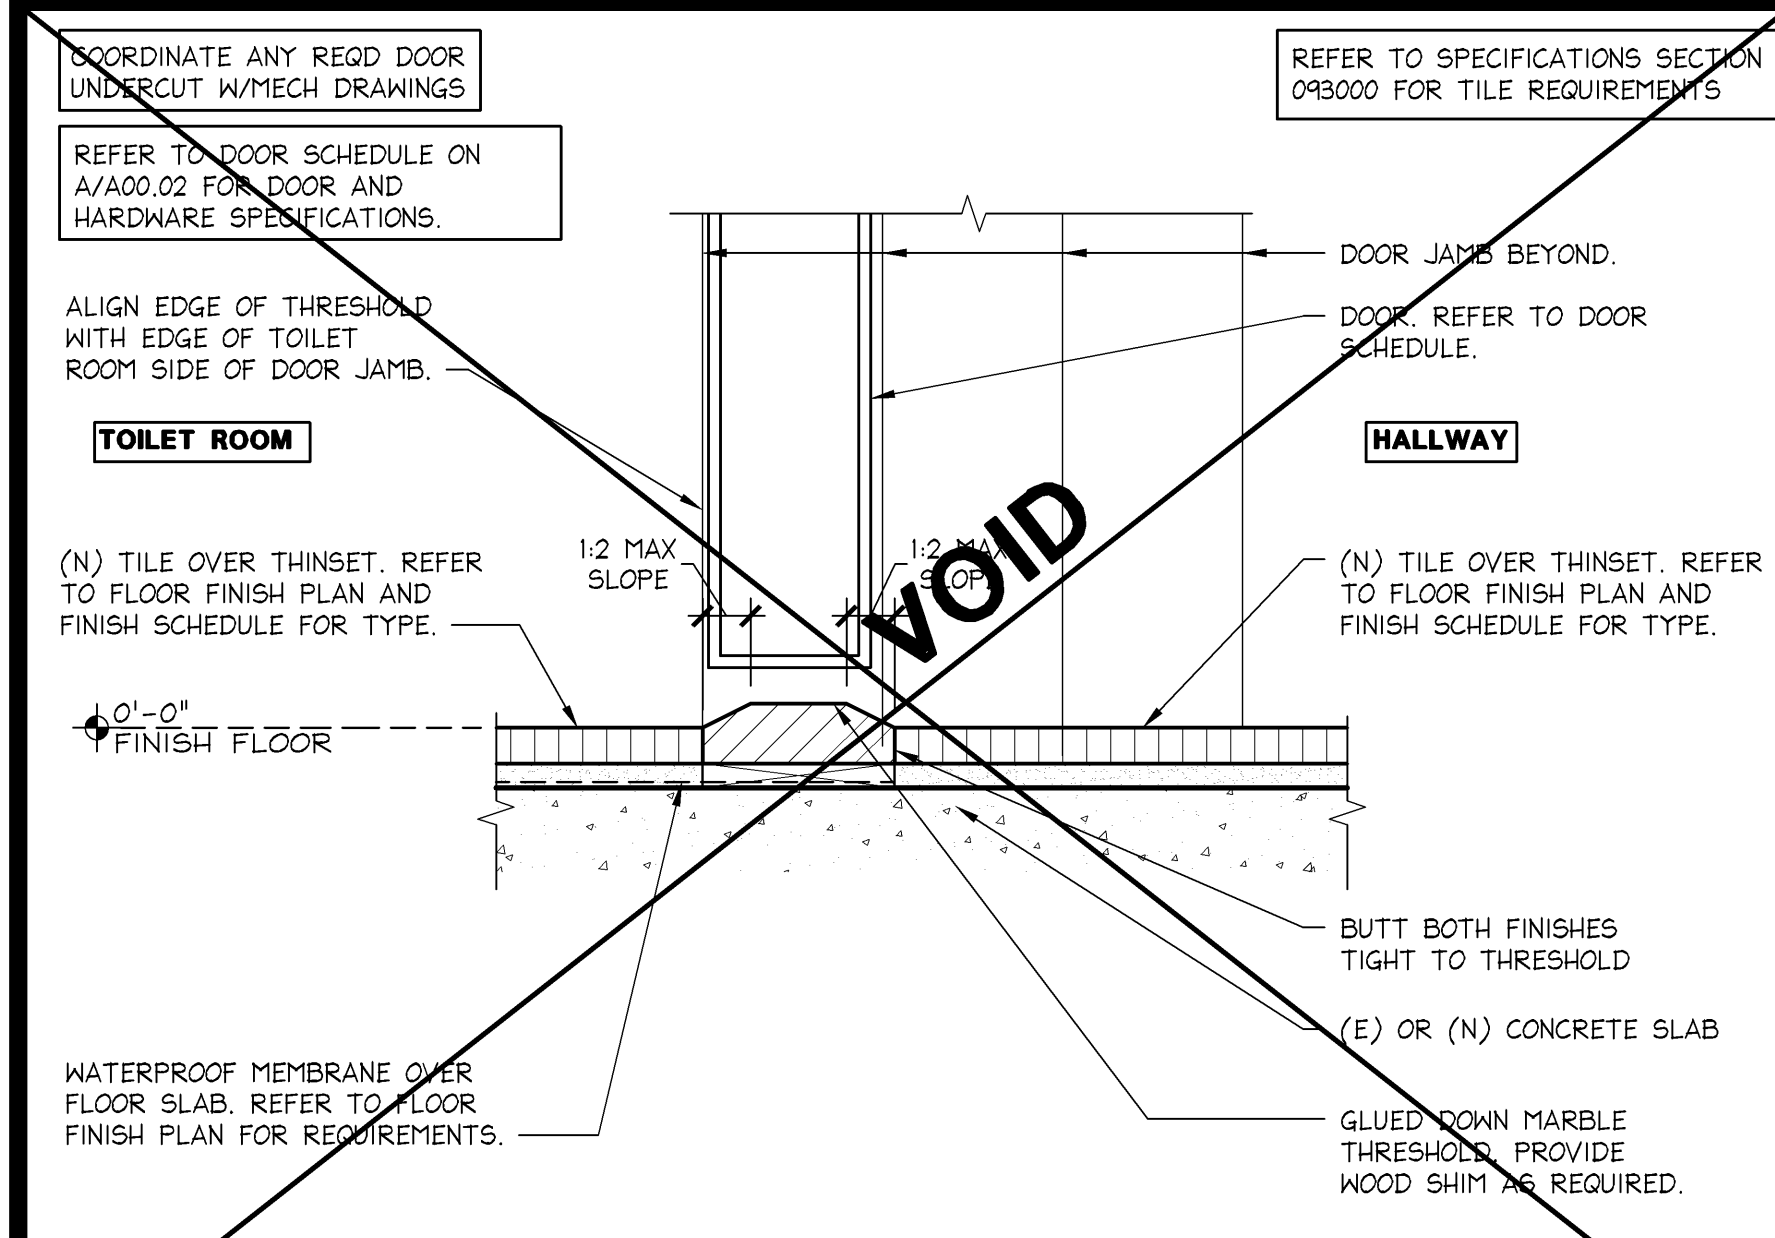


TOILET ROOM TRANSITION TILE TO TILE WITH THRESHOLD

6" = 1'-0"
05D-A1202-N01-DETL
N
02.21.14

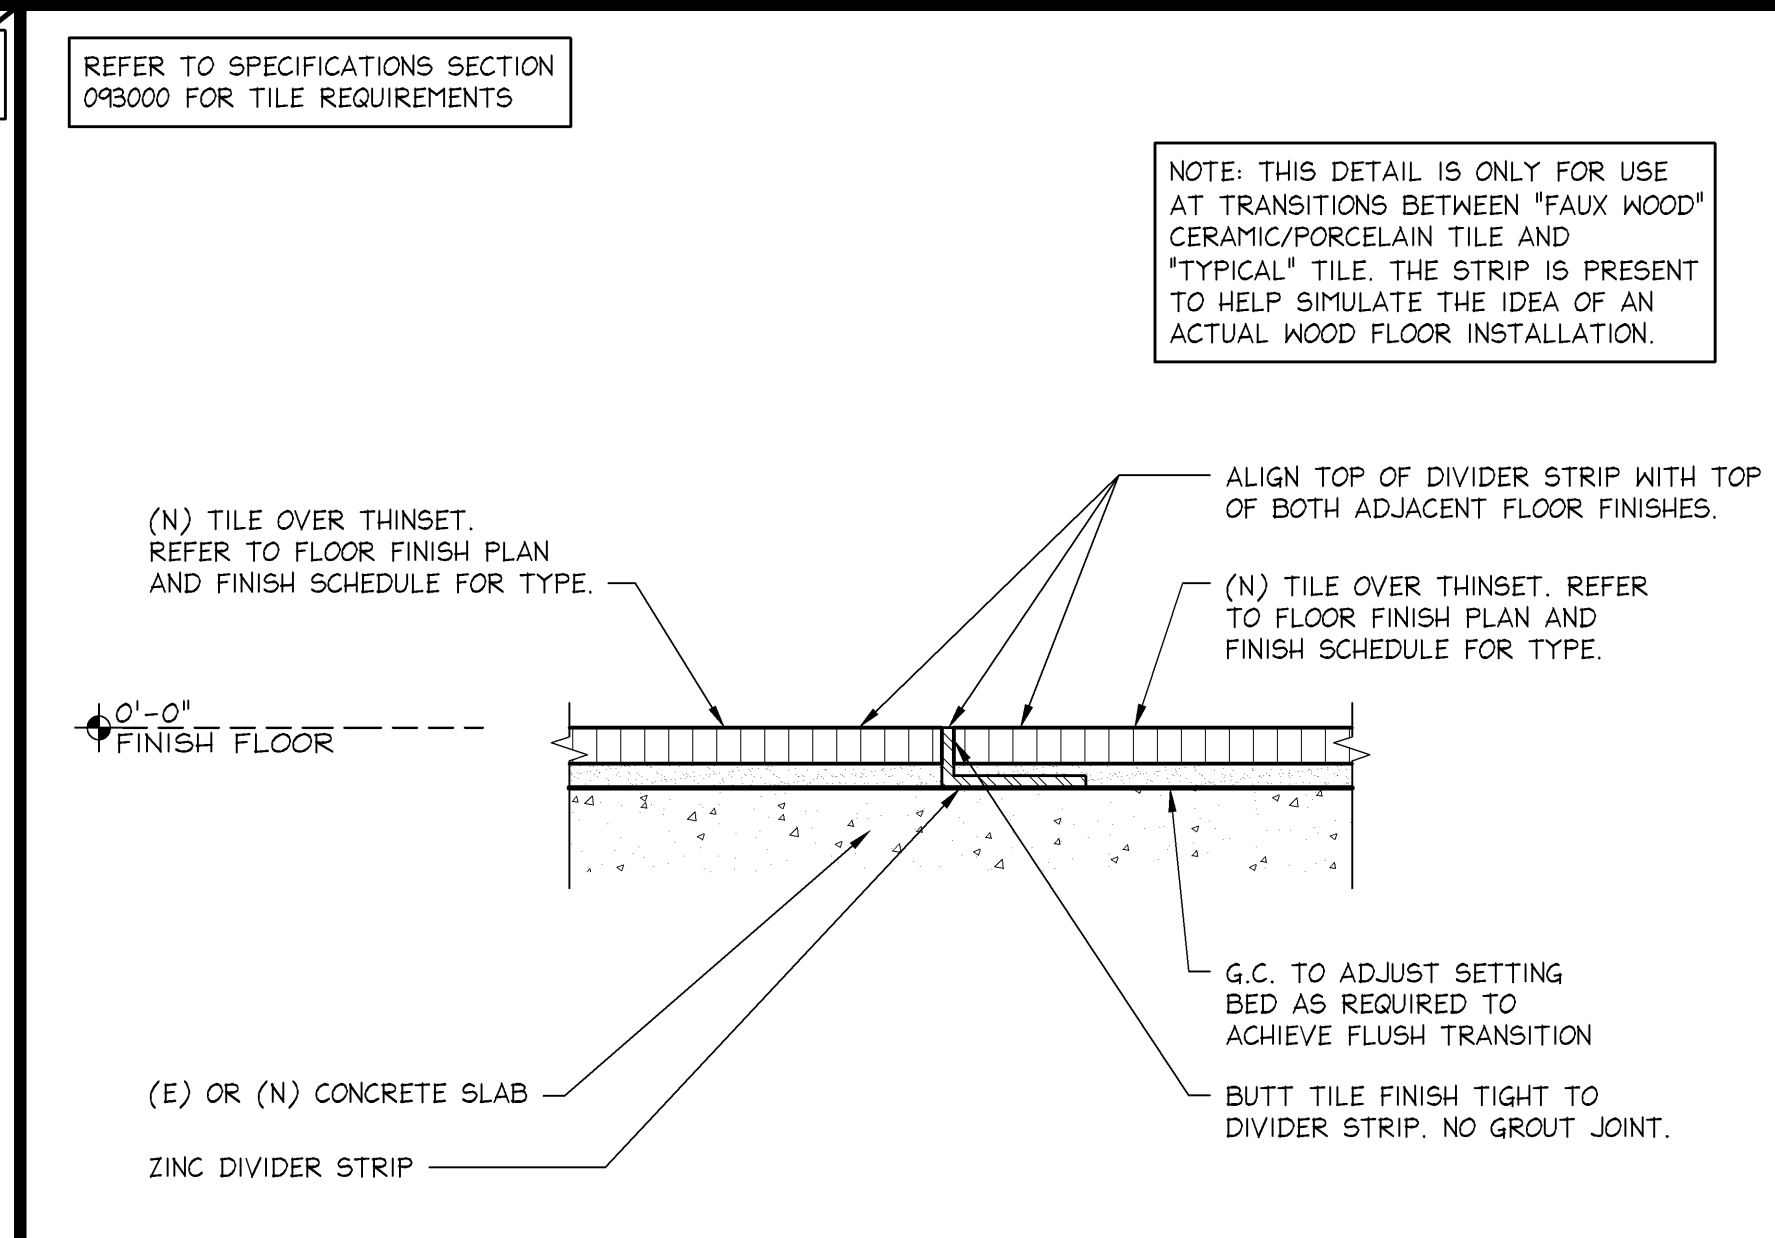


TILE TO FAUX WOOD TILE TRANSITION

6" = 1'-0"
05D-A1202-J00-DETL
J
02.21.14

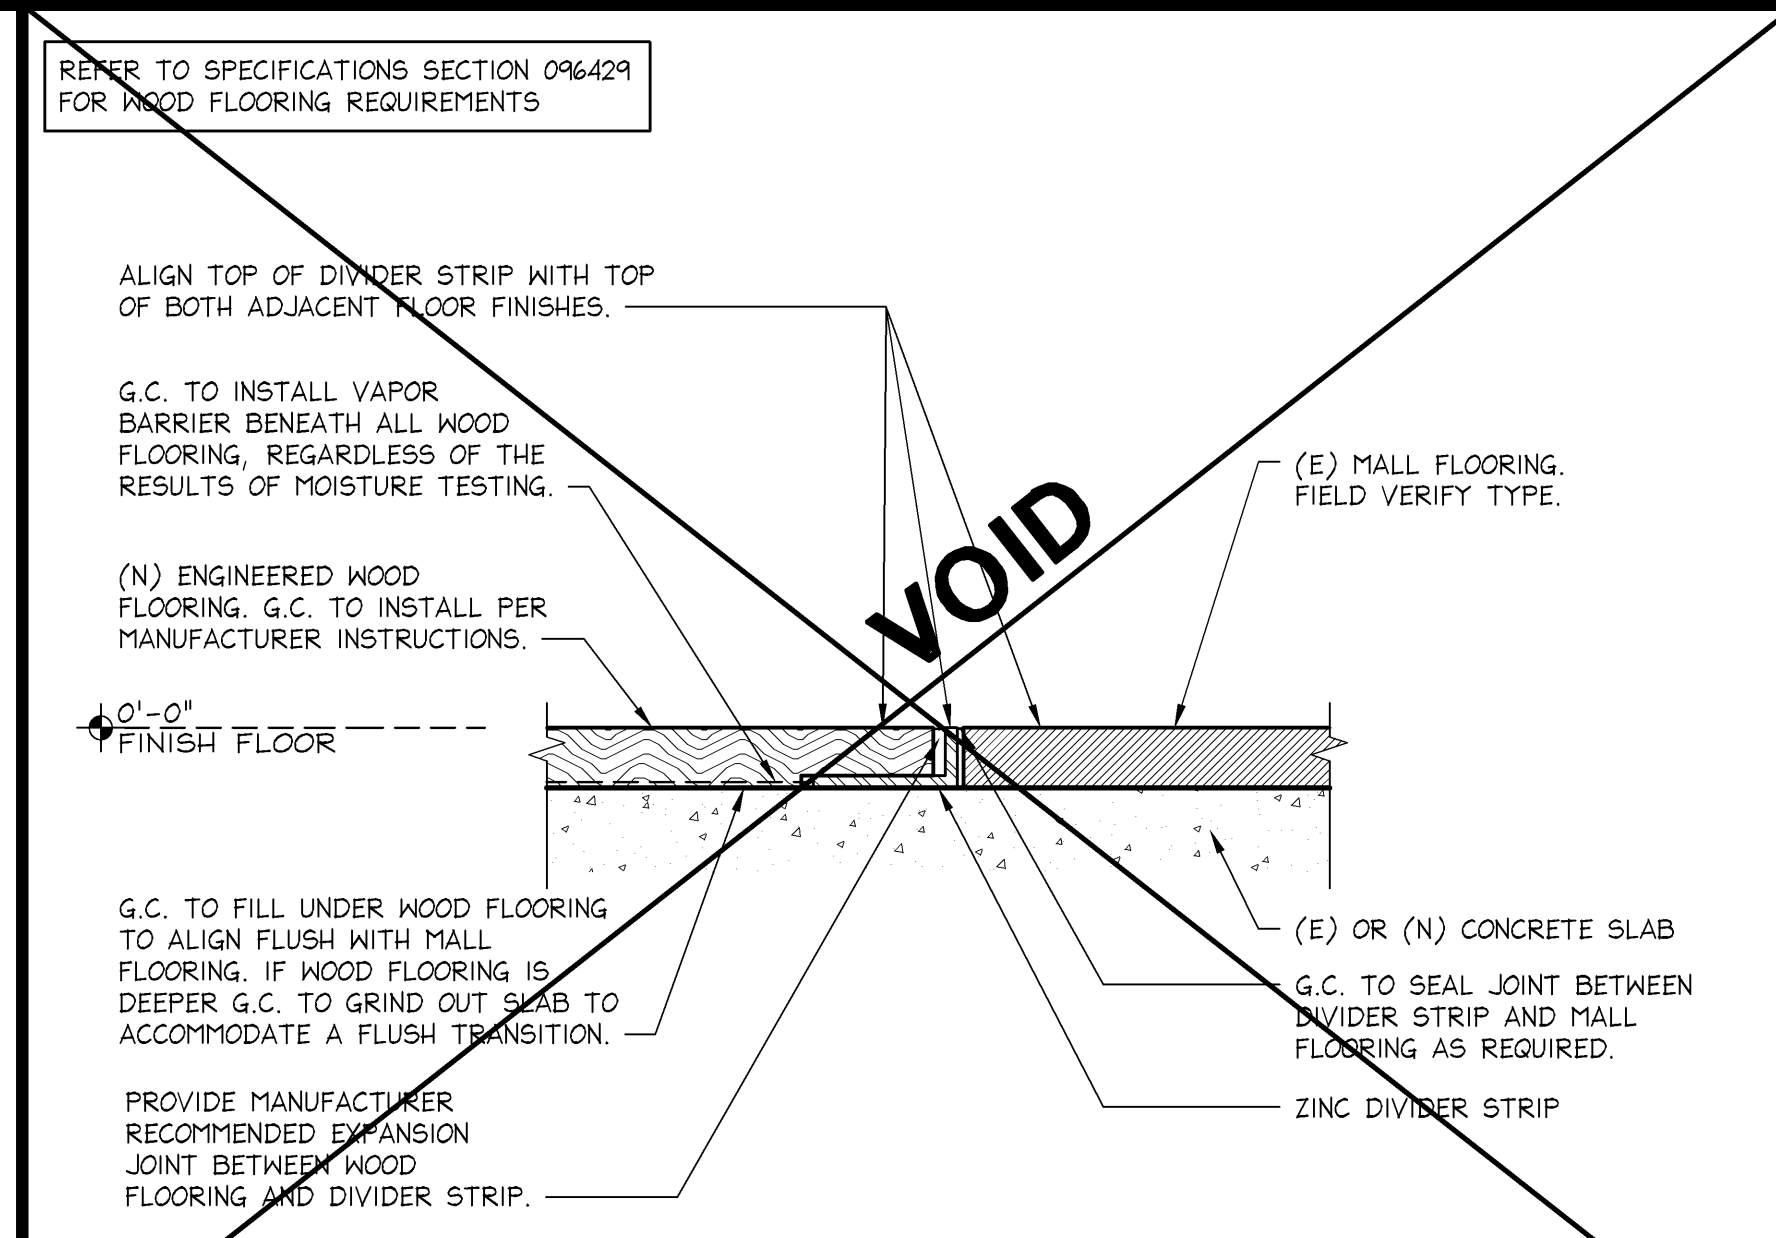

WOOD TO MALL FLOORING TRANSITION

6" = 1'-0"
05D-A1202-E00-DETL
E
08.14.12

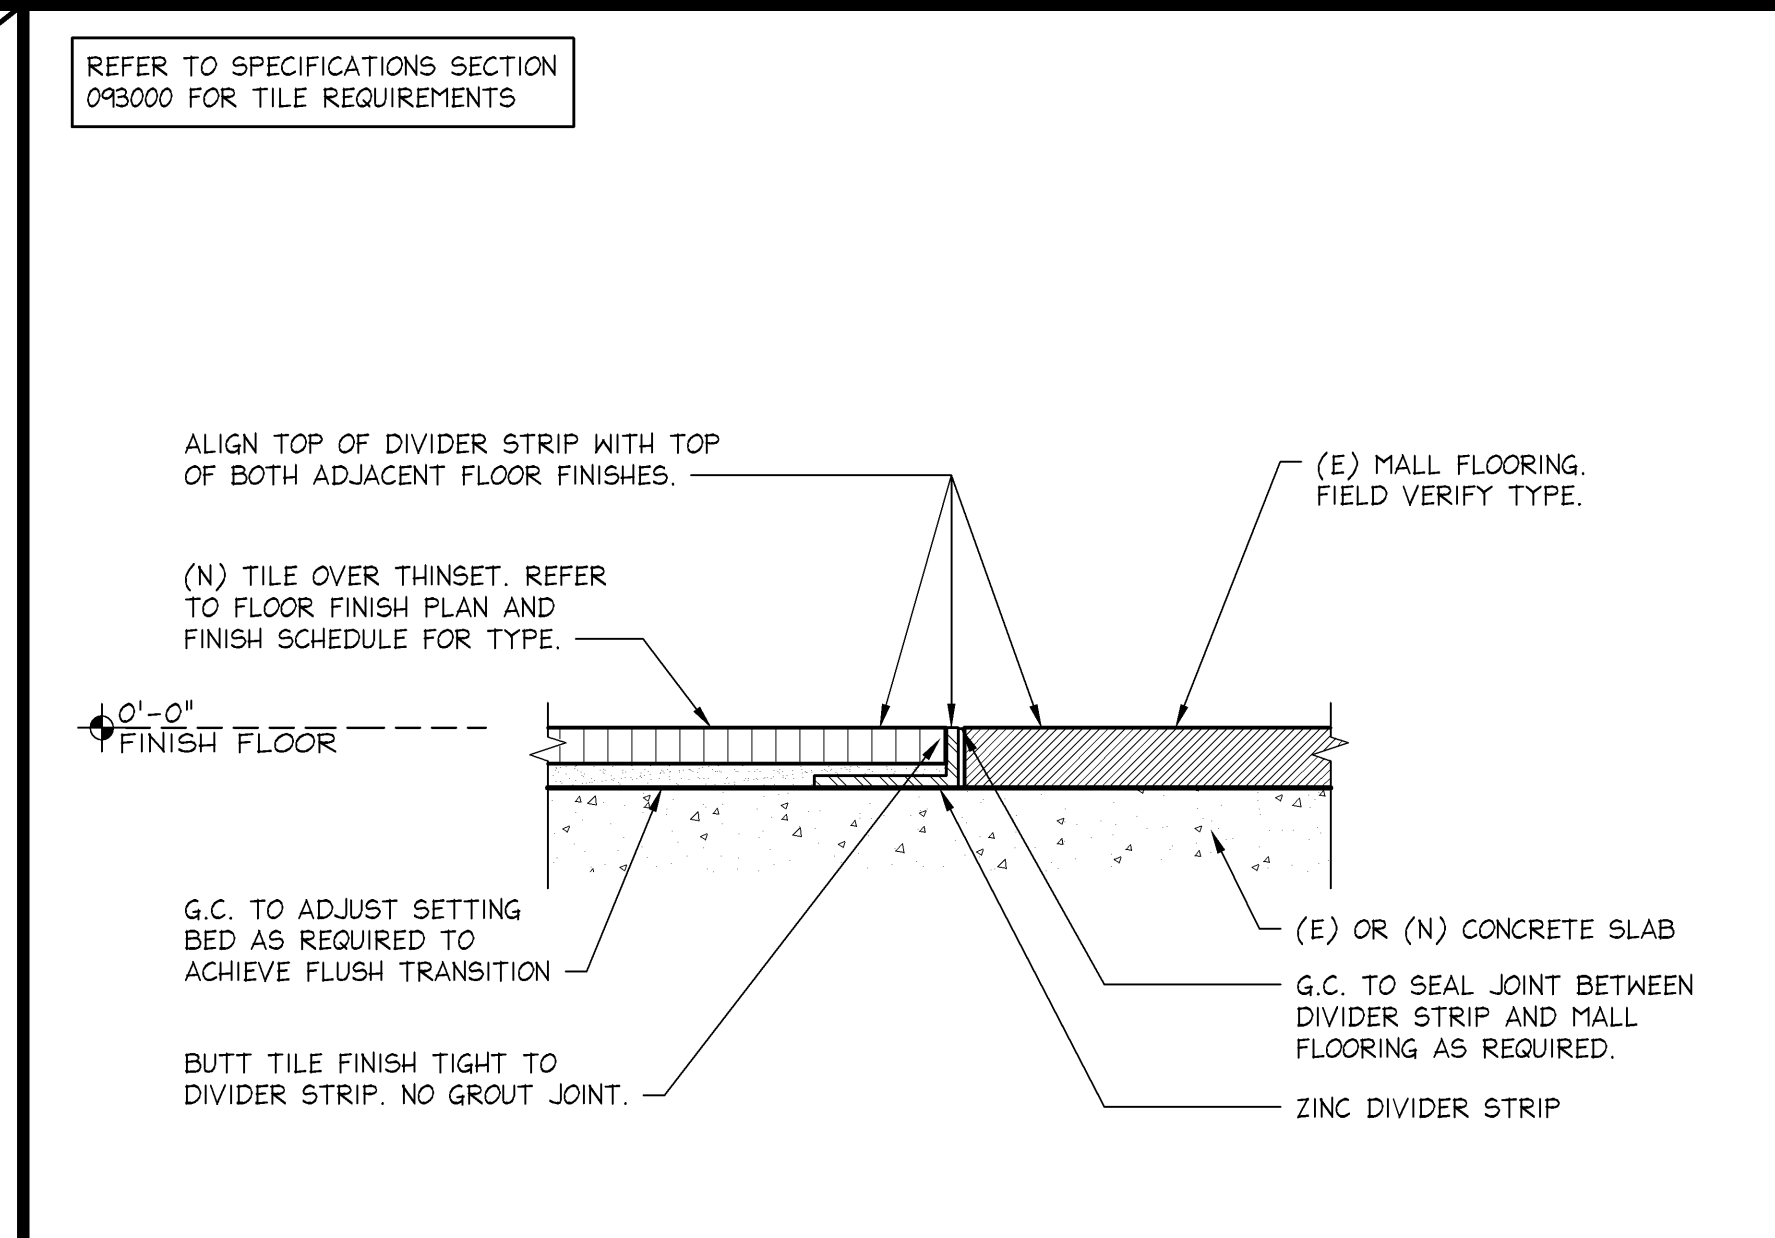

TILE TO MALL FLOORING TRANSITION

6" = 1'-0"
05D-A1202-A00-DETL
A
08.14.12

Shremshock Architects, Inc.
6138 S. Sandusky Rd., Westerville, OH 43081
t: 614.545.4550 | f: 614.545.4555 | shremshock.com
Gerald S. Shremshock, Architect
Timothy J. Shremshock, Architect

limited brands

LIMITED STORE PLANNING, INC.
d/b/a STORE DESIGN & CONSTRUCTION
Three Limited Parkway - Columbus, Ohio 43230
Telephone: 614.415.7000 • Fax: 614.415.7349

PROJECT INFORMATION:

VICTORIA'S SECRET
PARK PLAZA MALL
600 W. MARKHAM STREET
SPACE # 2050
LITTLE ROCK, AR 72205

REVISIONS:

REQUIRED BY: DATE:

ELITE CONSTRUCTION GROUP
LAKE JACKSON, TX
PHONE: 979-285-0712

DATE ISSUED: 05/23/2014
DESIGNED BY: LC
DRAWN BY: MJN
CHECKED BY: JRM

GENERAL CONSTRUCTION DETAILS

DRAWING NUMBER:
A12.02

010500295

PGK 2
FALL 2014
140153

PACKAGE: N/A
GENERATION: 1A/C
PROJECT #: 00059784