


SUSPENDED FRAMING DETAILS

1 1/2" = 1'-0"

00D-S031-S00-DETL

S

06/15/11

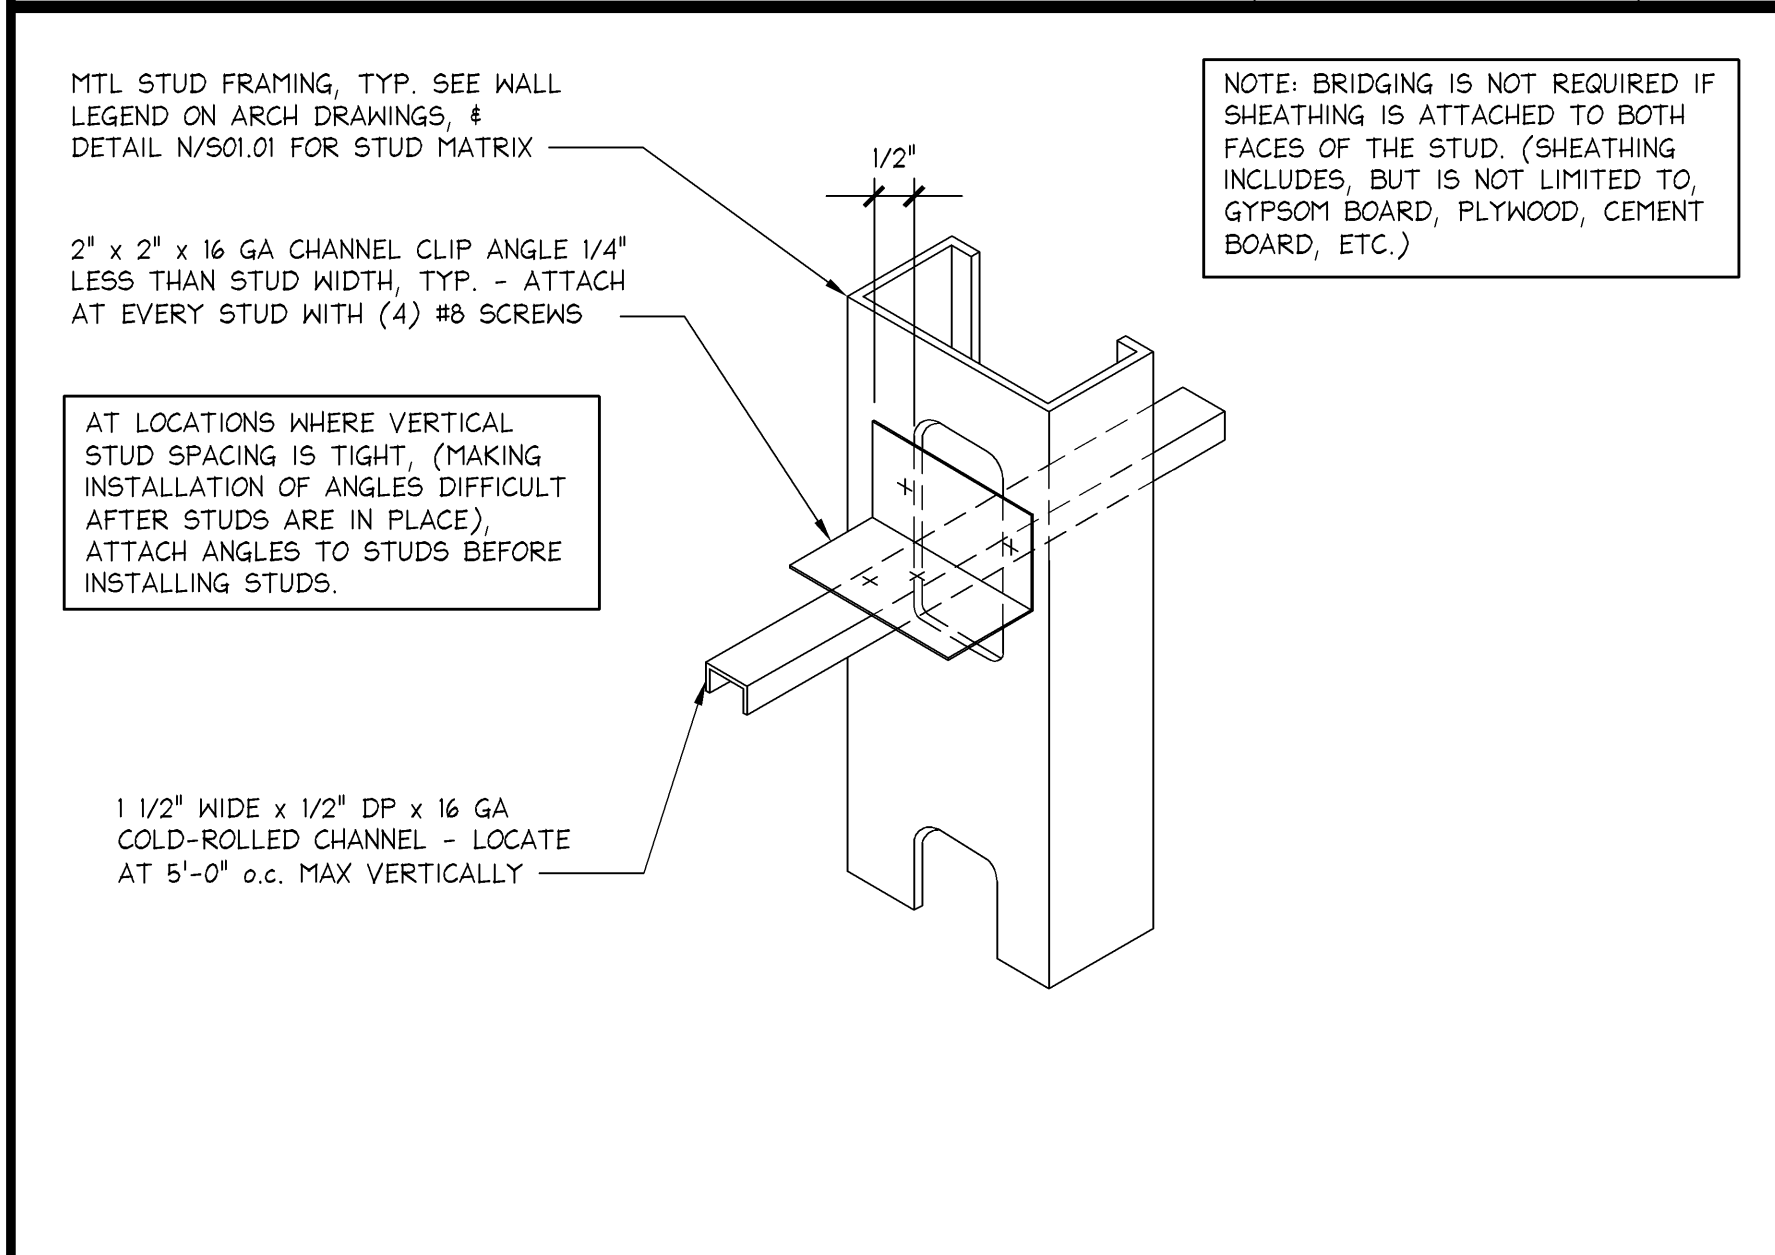



BRIDGING DETAIL

N.T.S.

00D-S031-R00-DETL

R

06/15/11

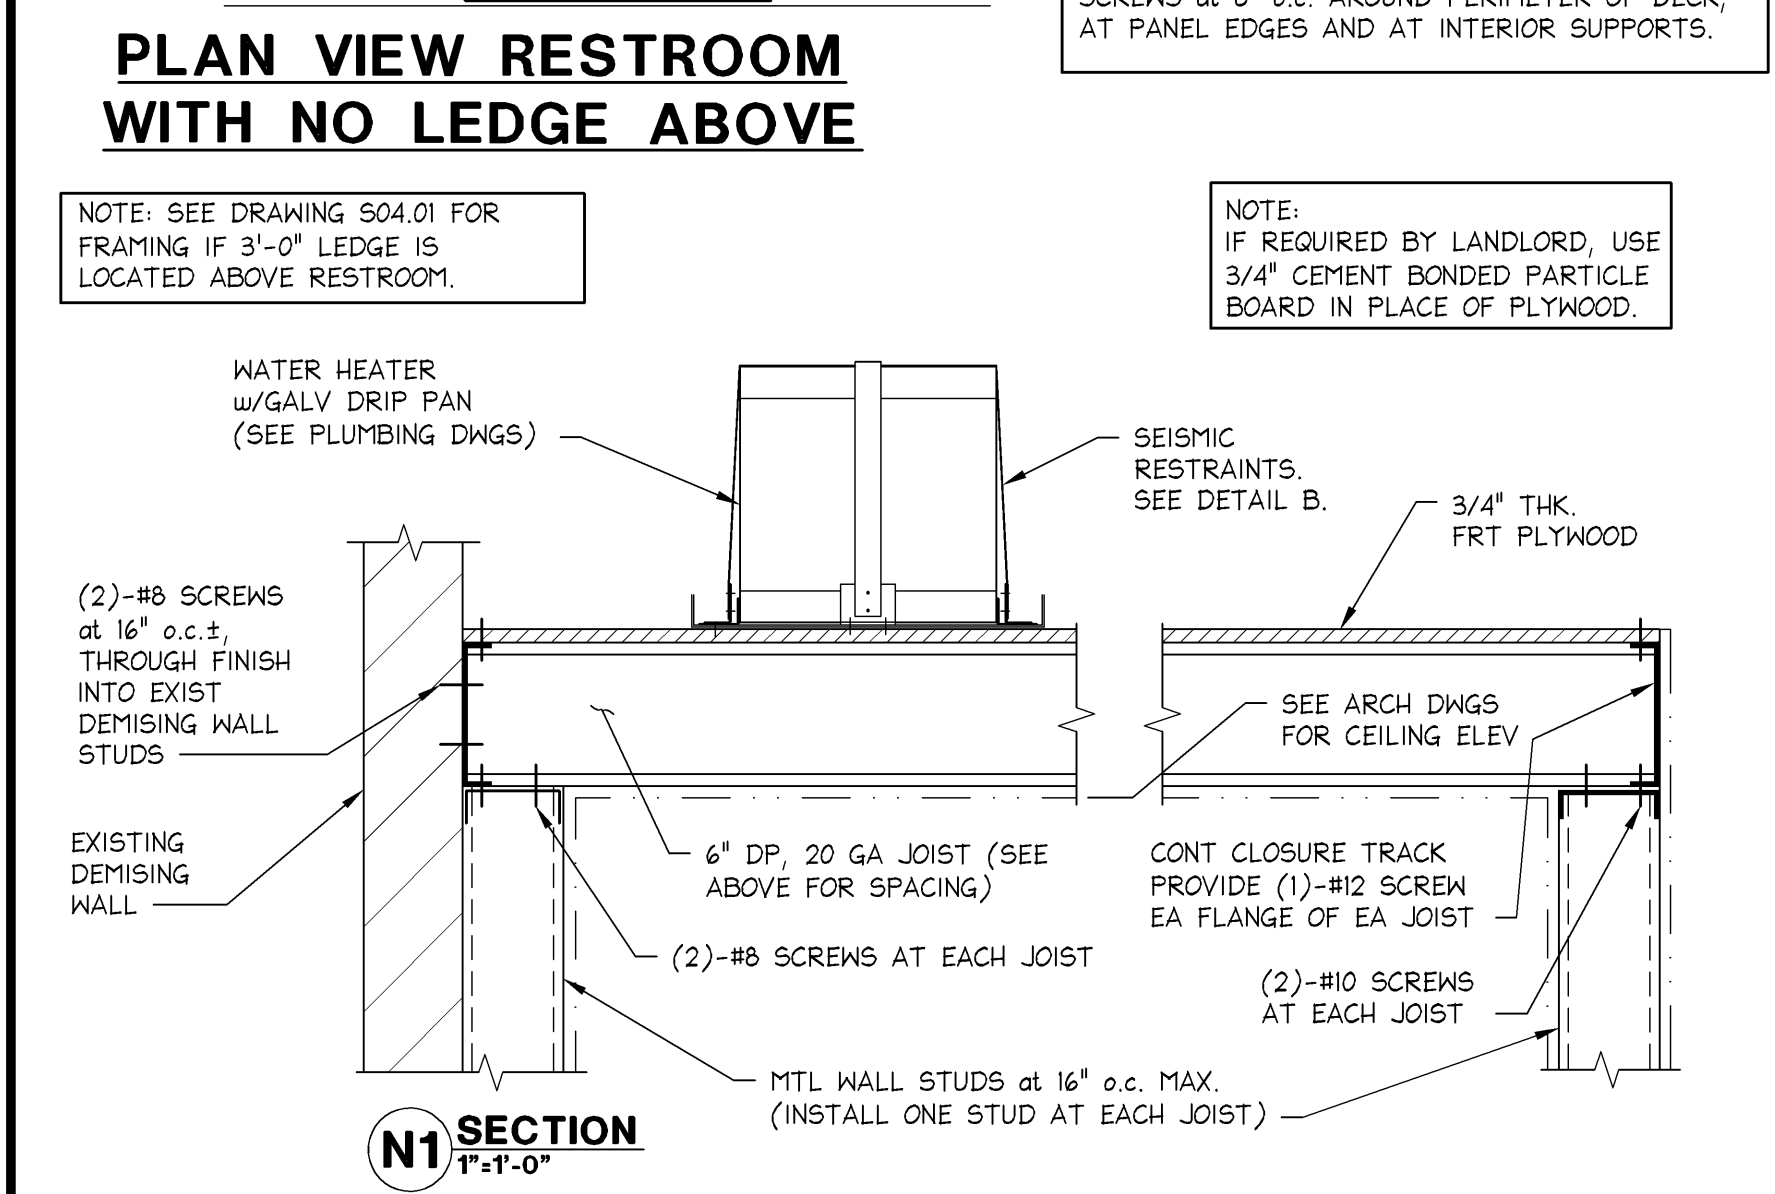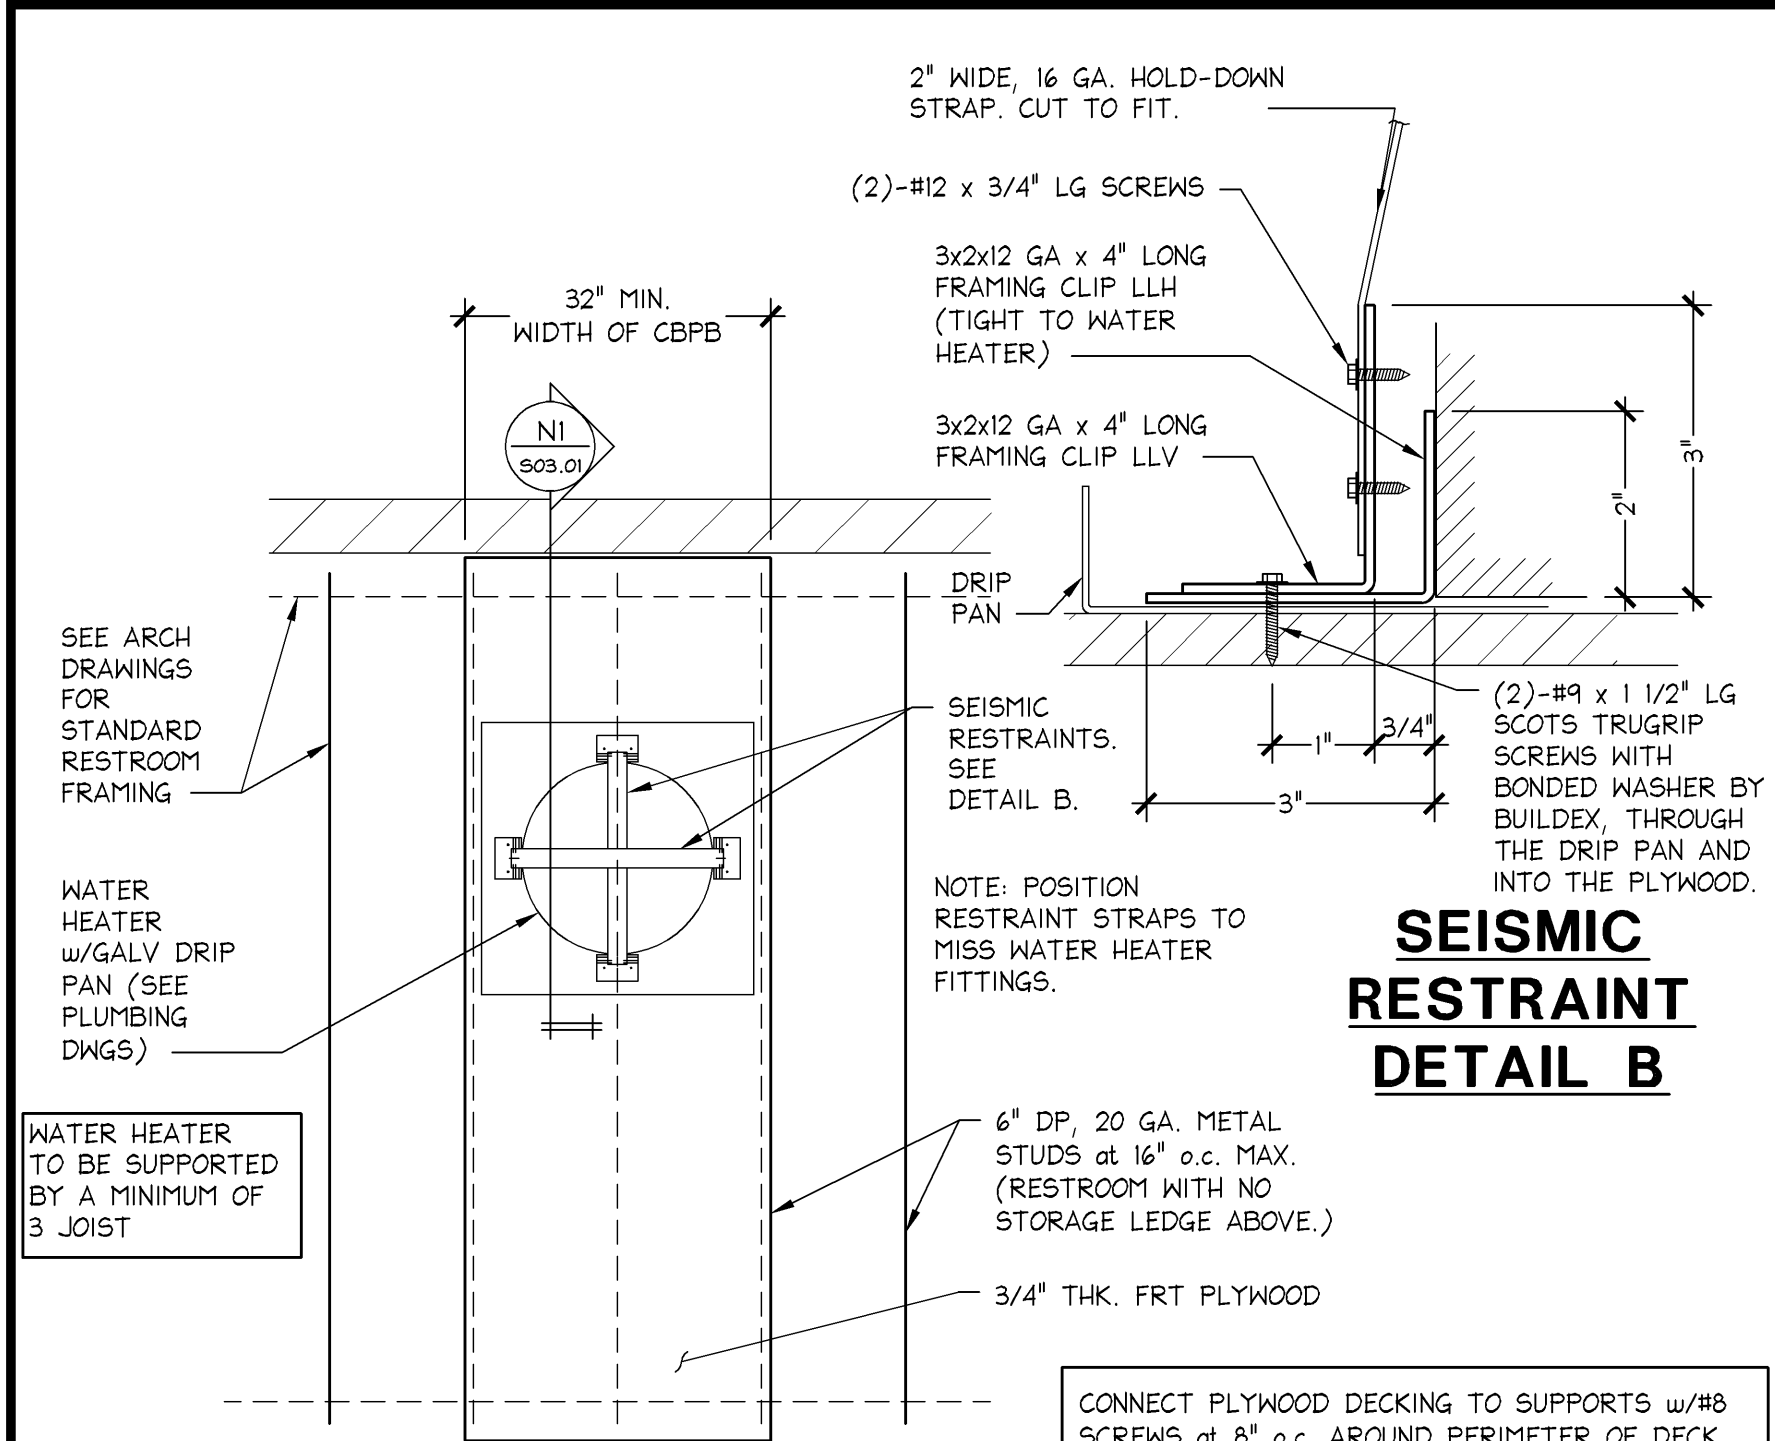


WATER HEATER SUPPORT ABOVE RESTROOM

1" = 1'-0"

00D-S031-N03-PLAT

N

06/15/11

 


DEFLECTION TRACK SEISMIC DESIGN CATEGORIES D, E, & F

3" = 1'-0"

00D-S031-L01-DETL

L

06/15/11

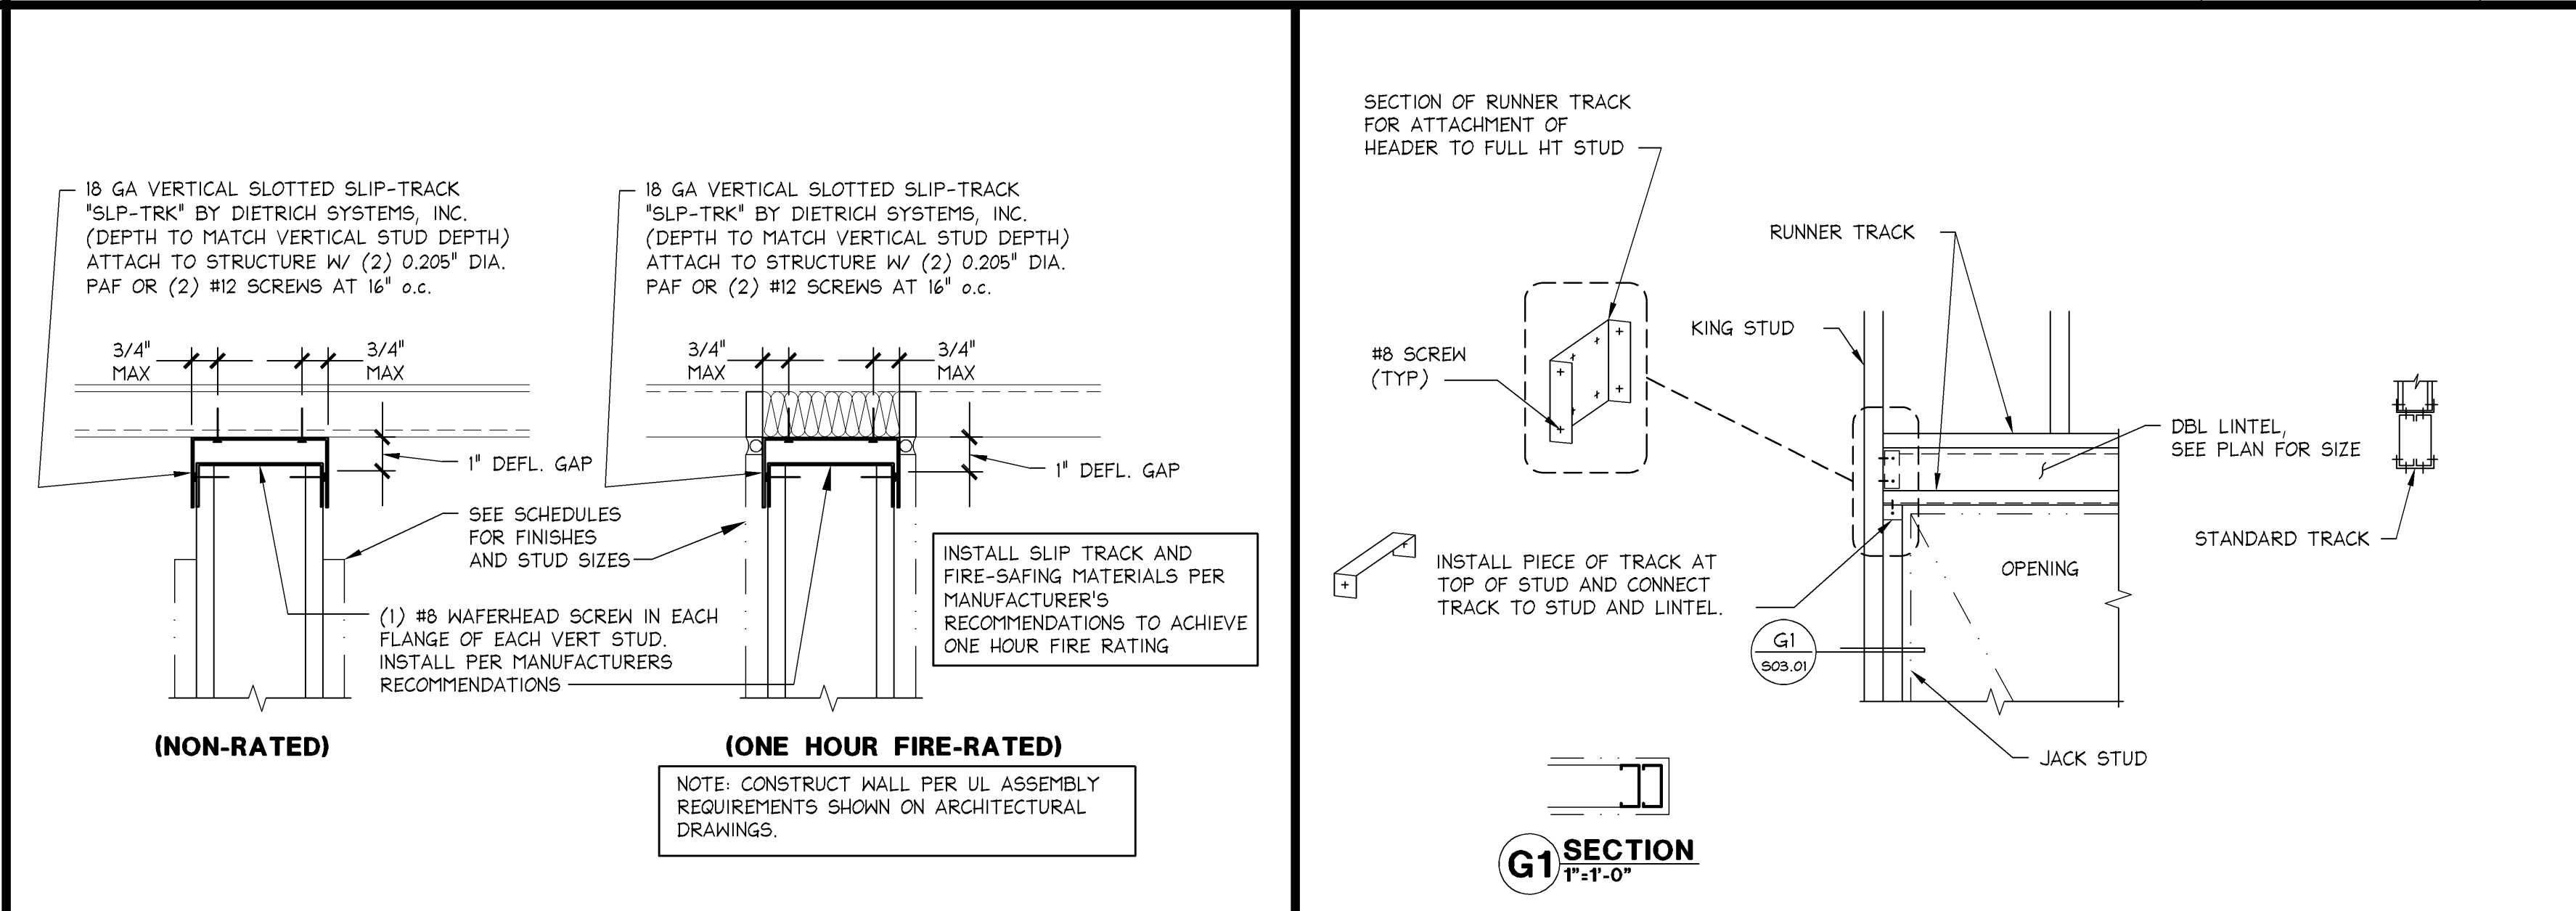



LIGHTGAGE LINTEL DETAIL

1" = 1'-0"

00D-S031-G00-DETL

G

06/15/11

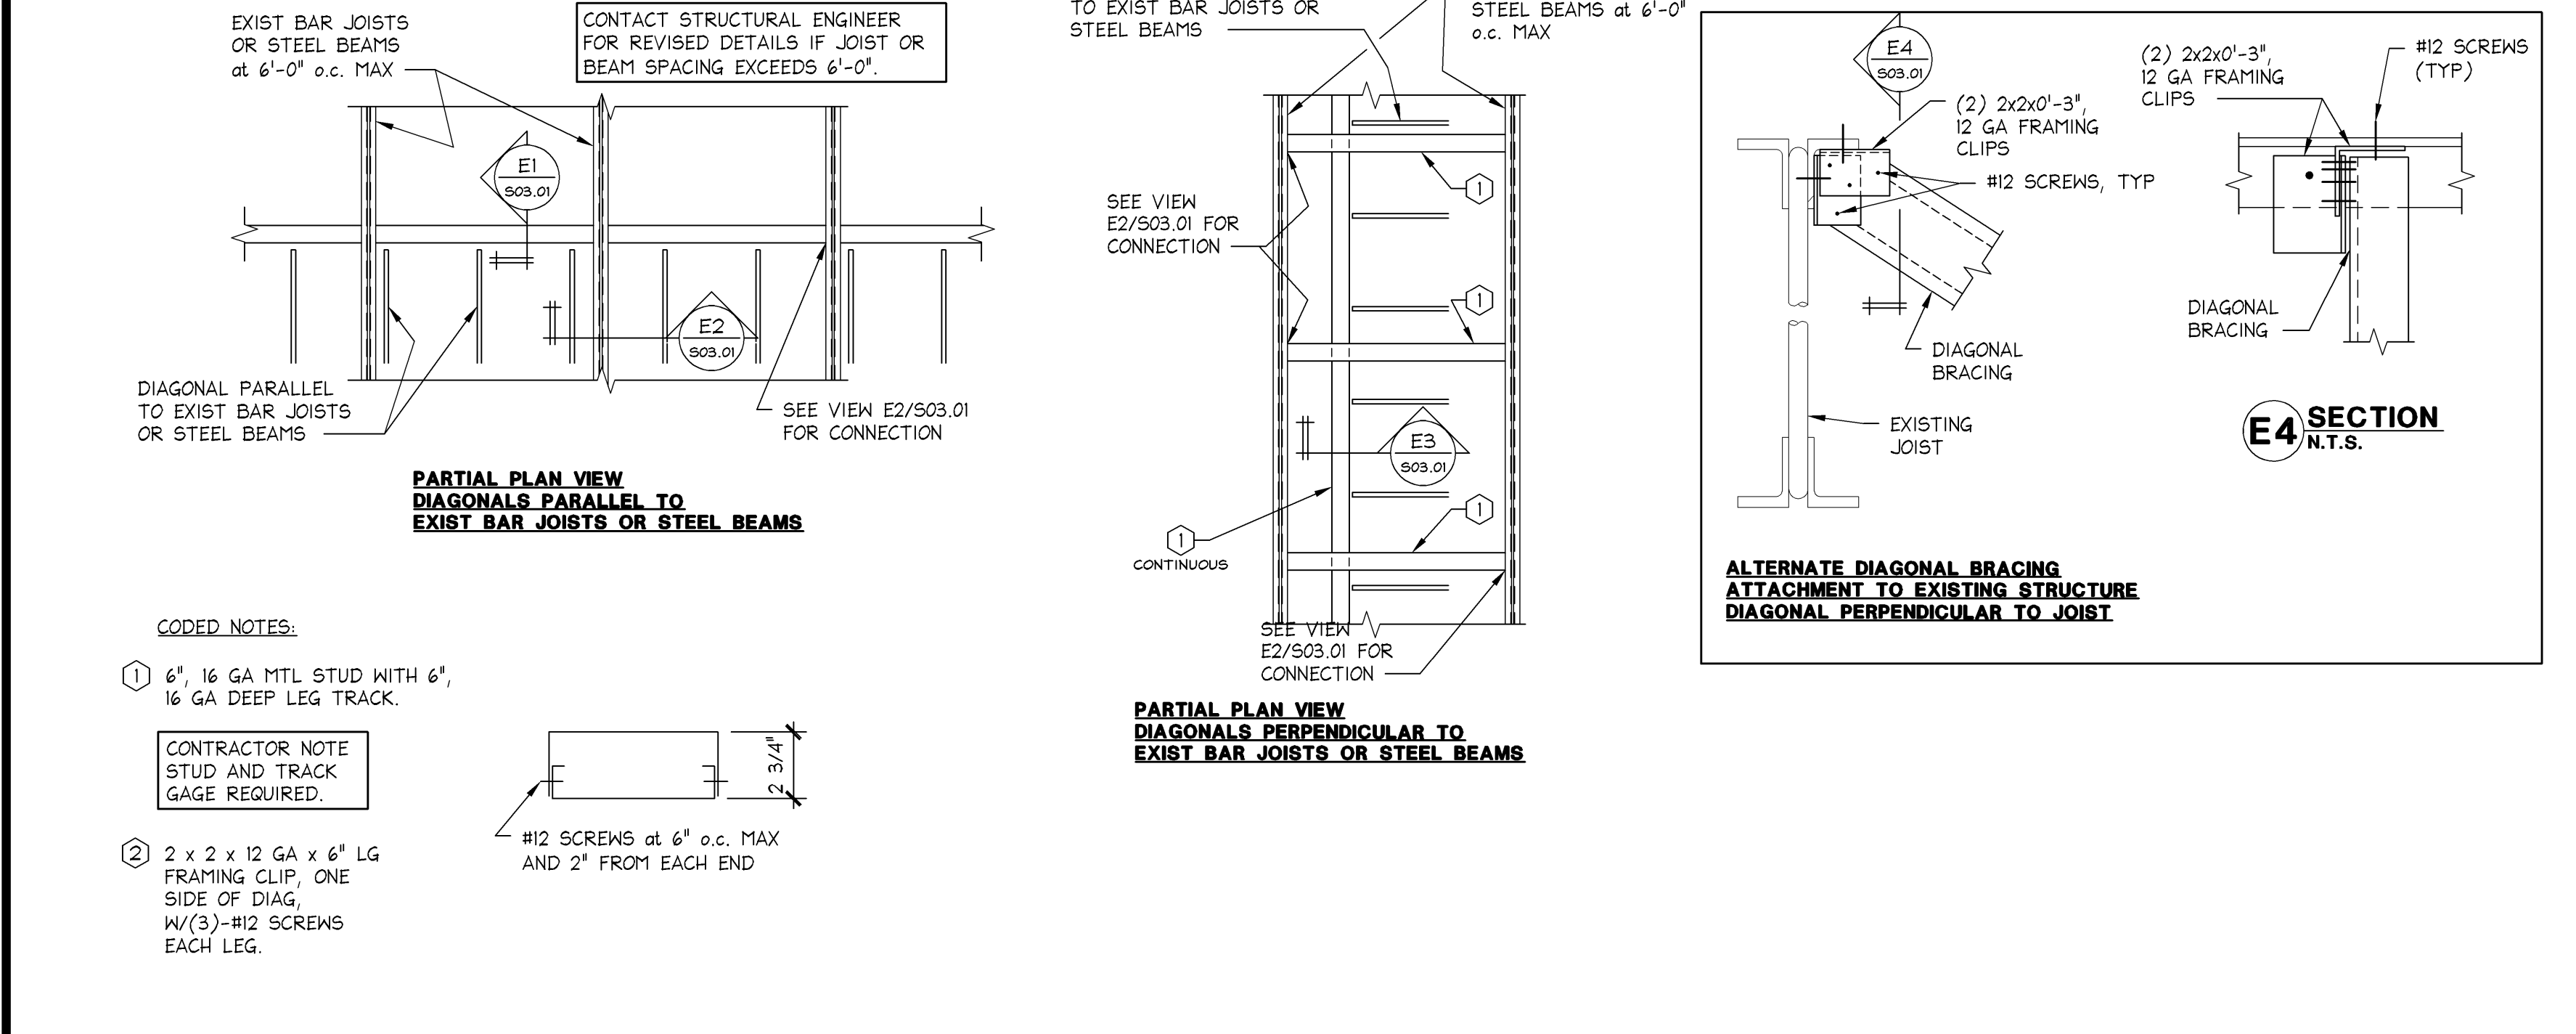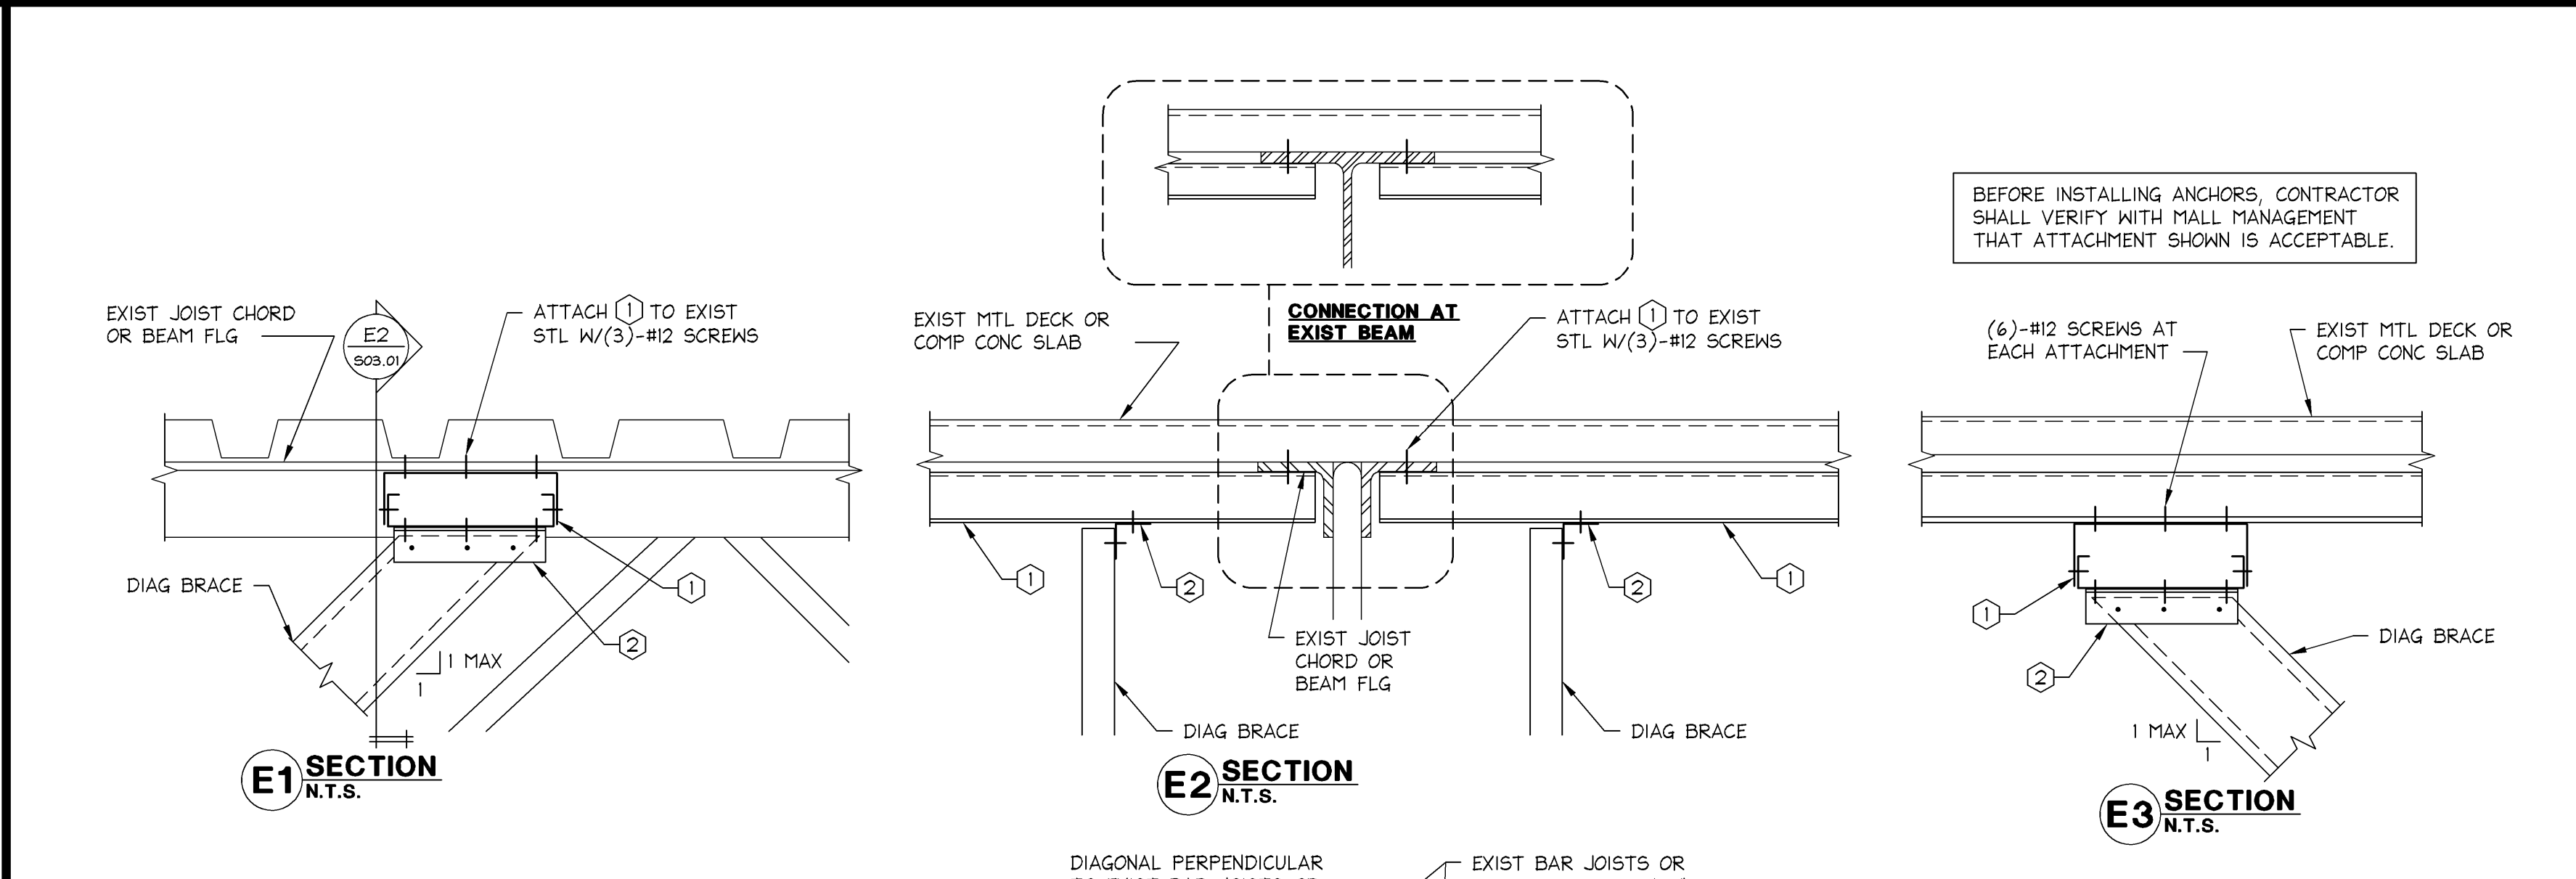


TYPICAL DIAGONAL BRACE SEISMIC DESIGN CATEGORIES D, E & F

1" = 1'-0"

00D-S031-A01-BRAC

A

10/15/12

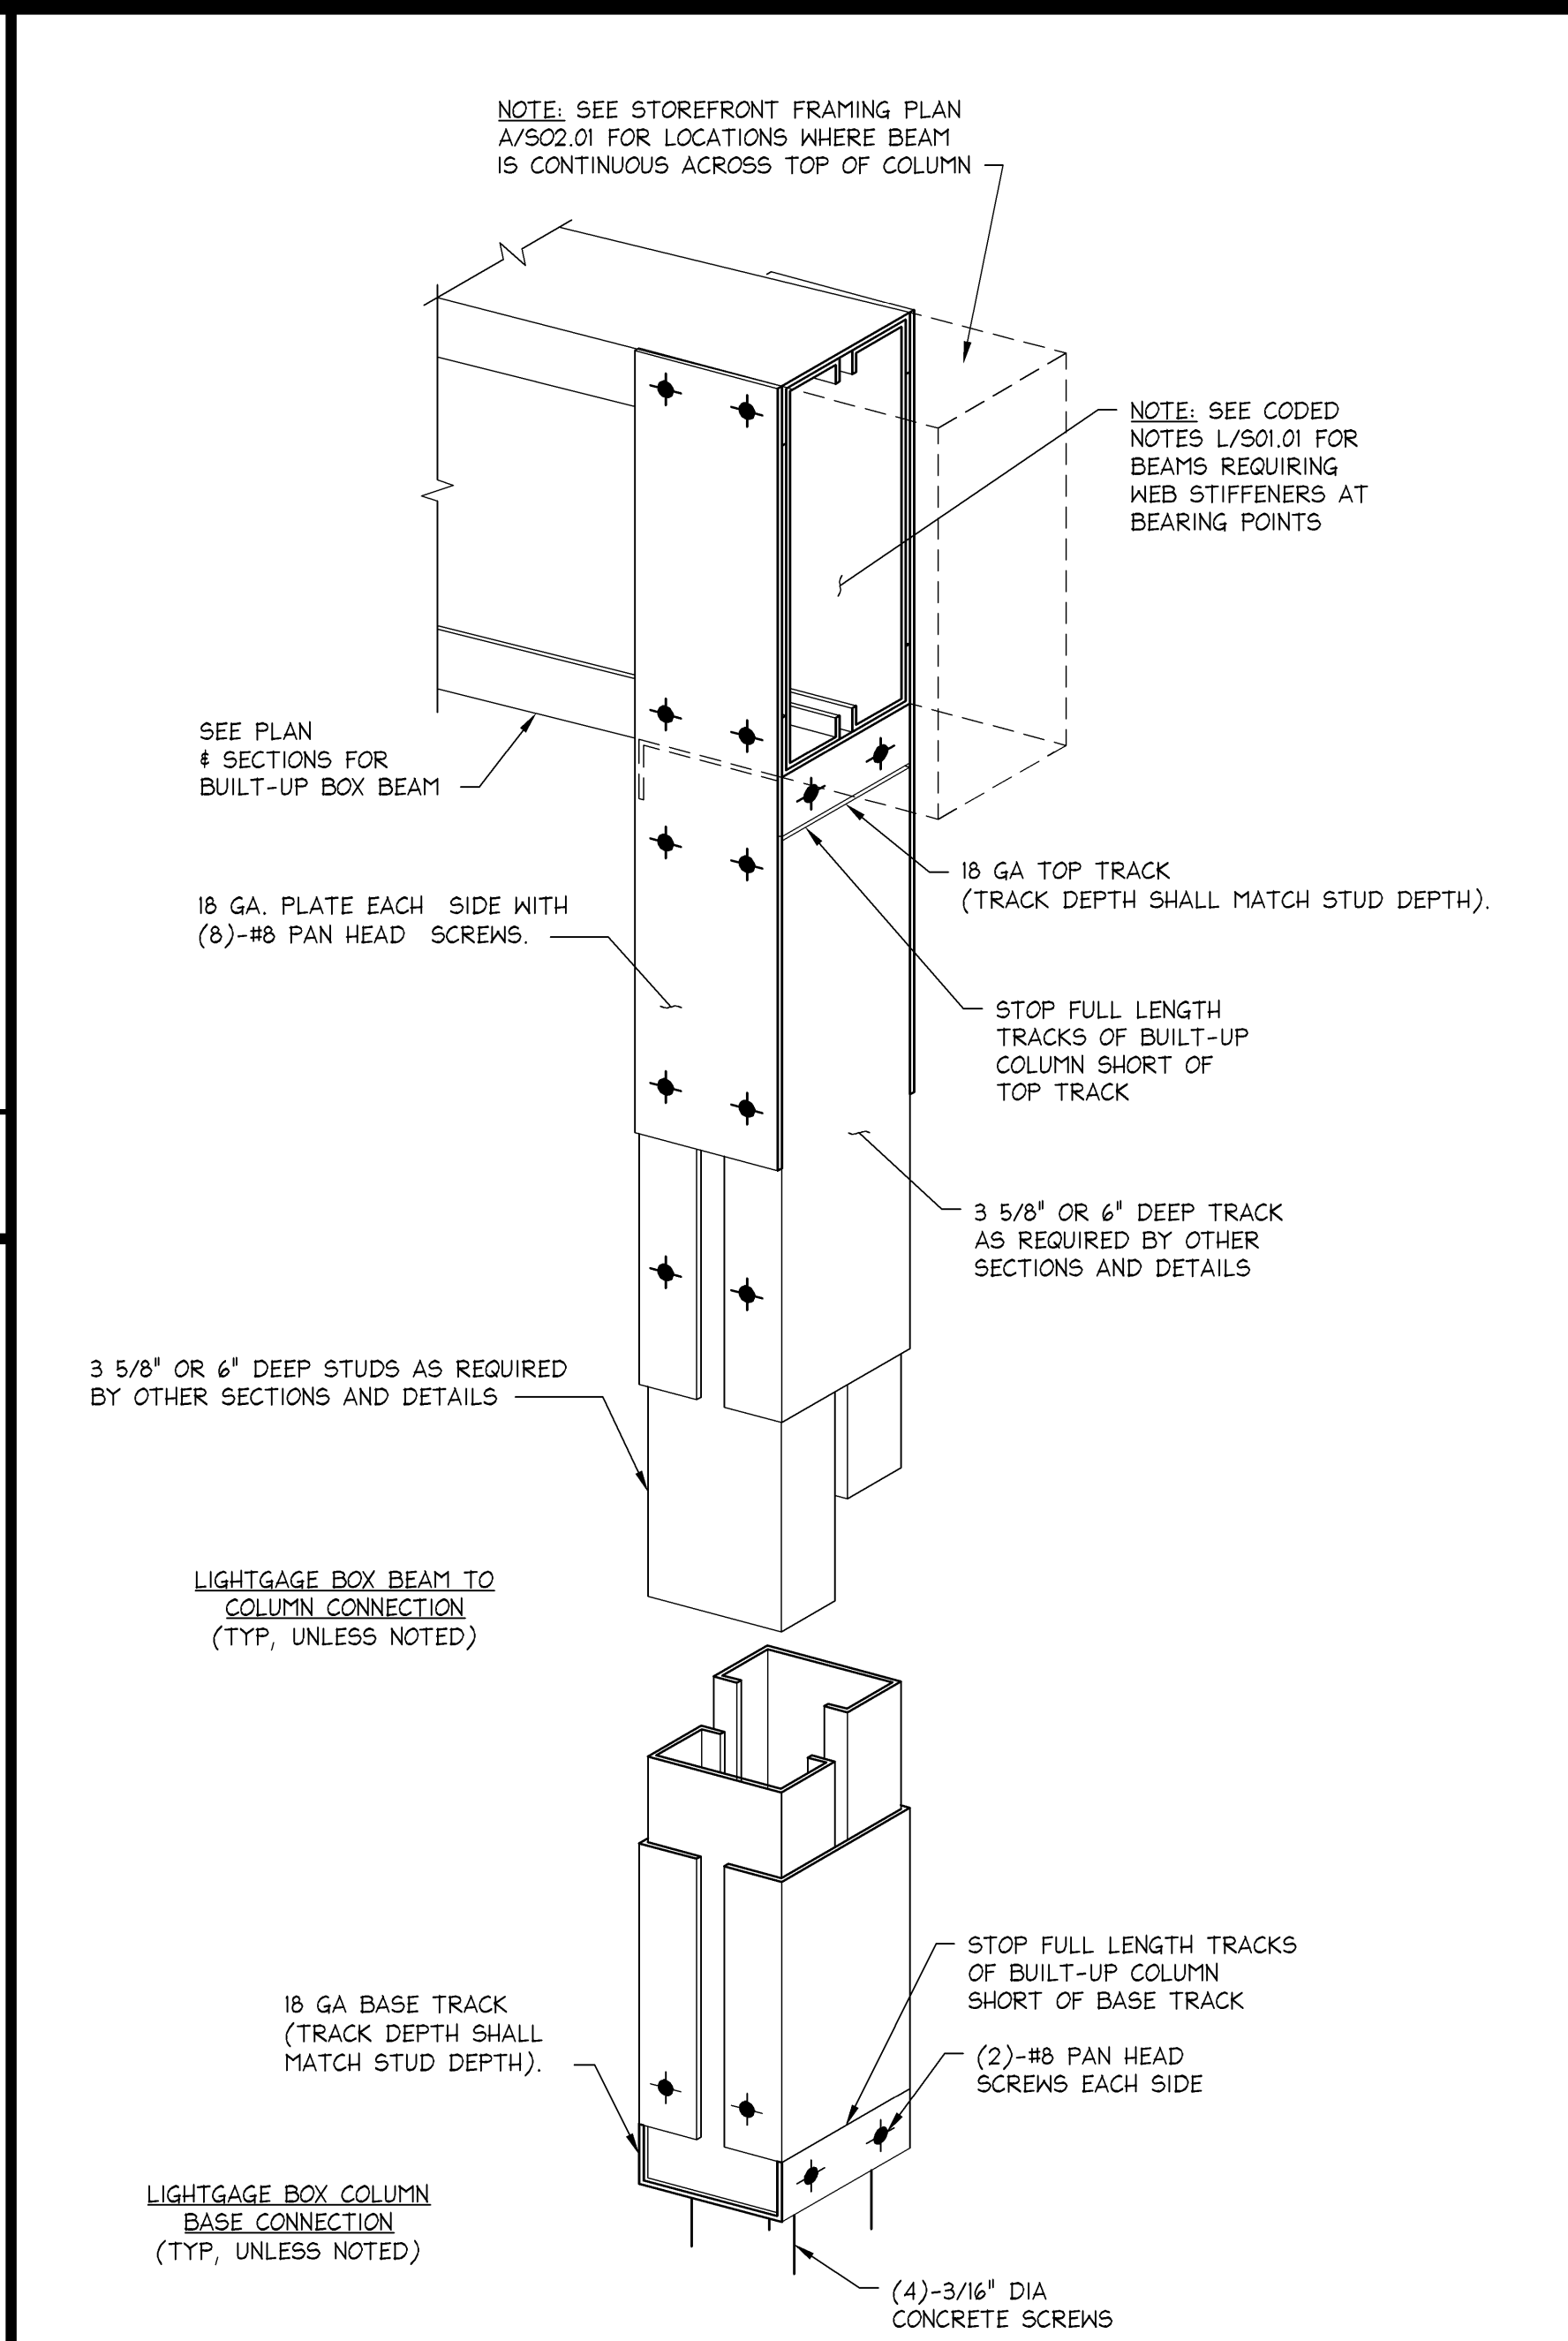



LIGHTGAGE BOX COLUMN DETAIL

3" = 1'-0"

00D-S031-C00-COLM

C

06/15/11

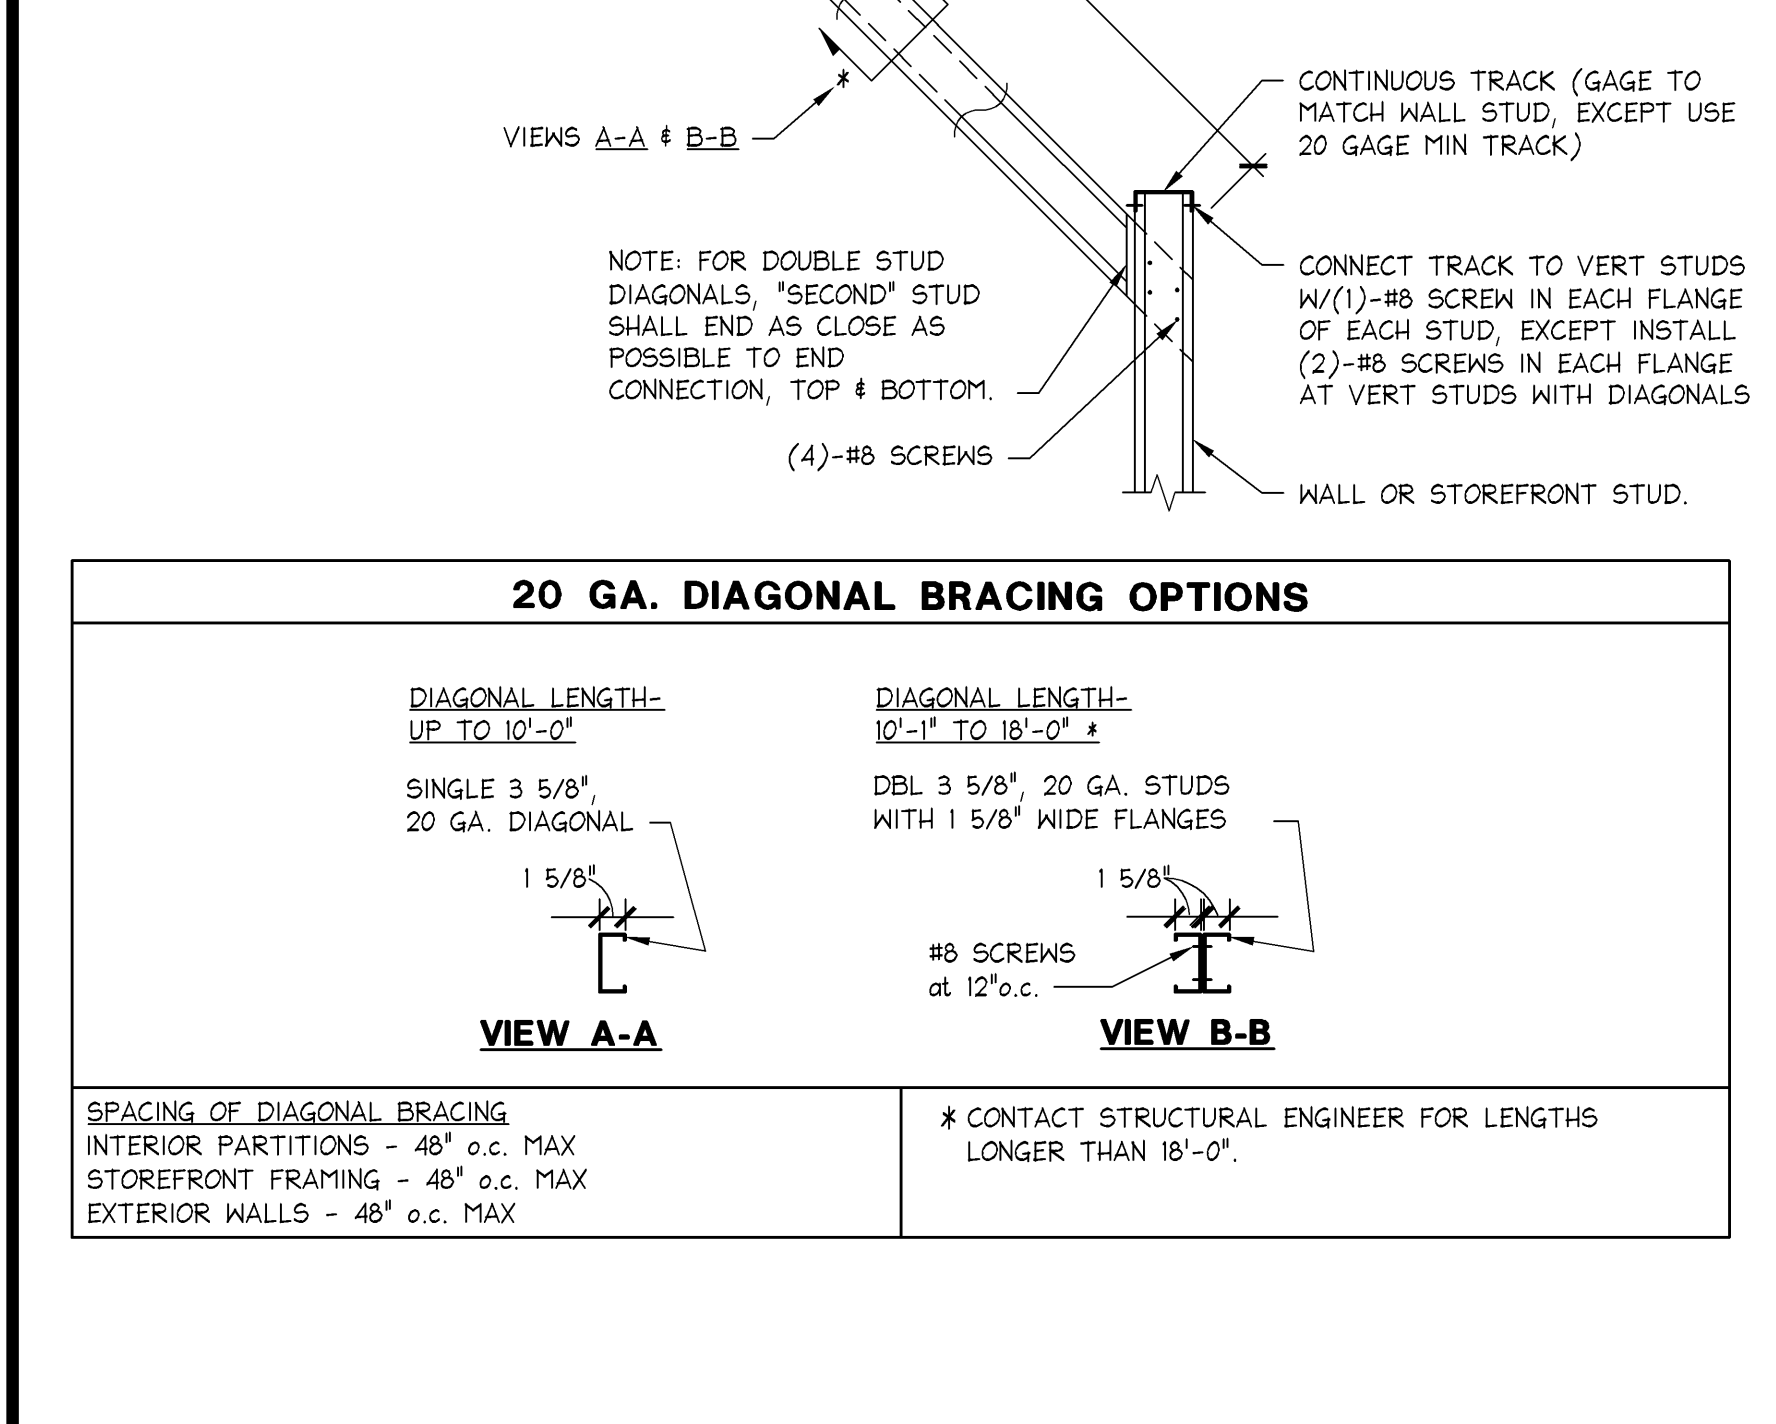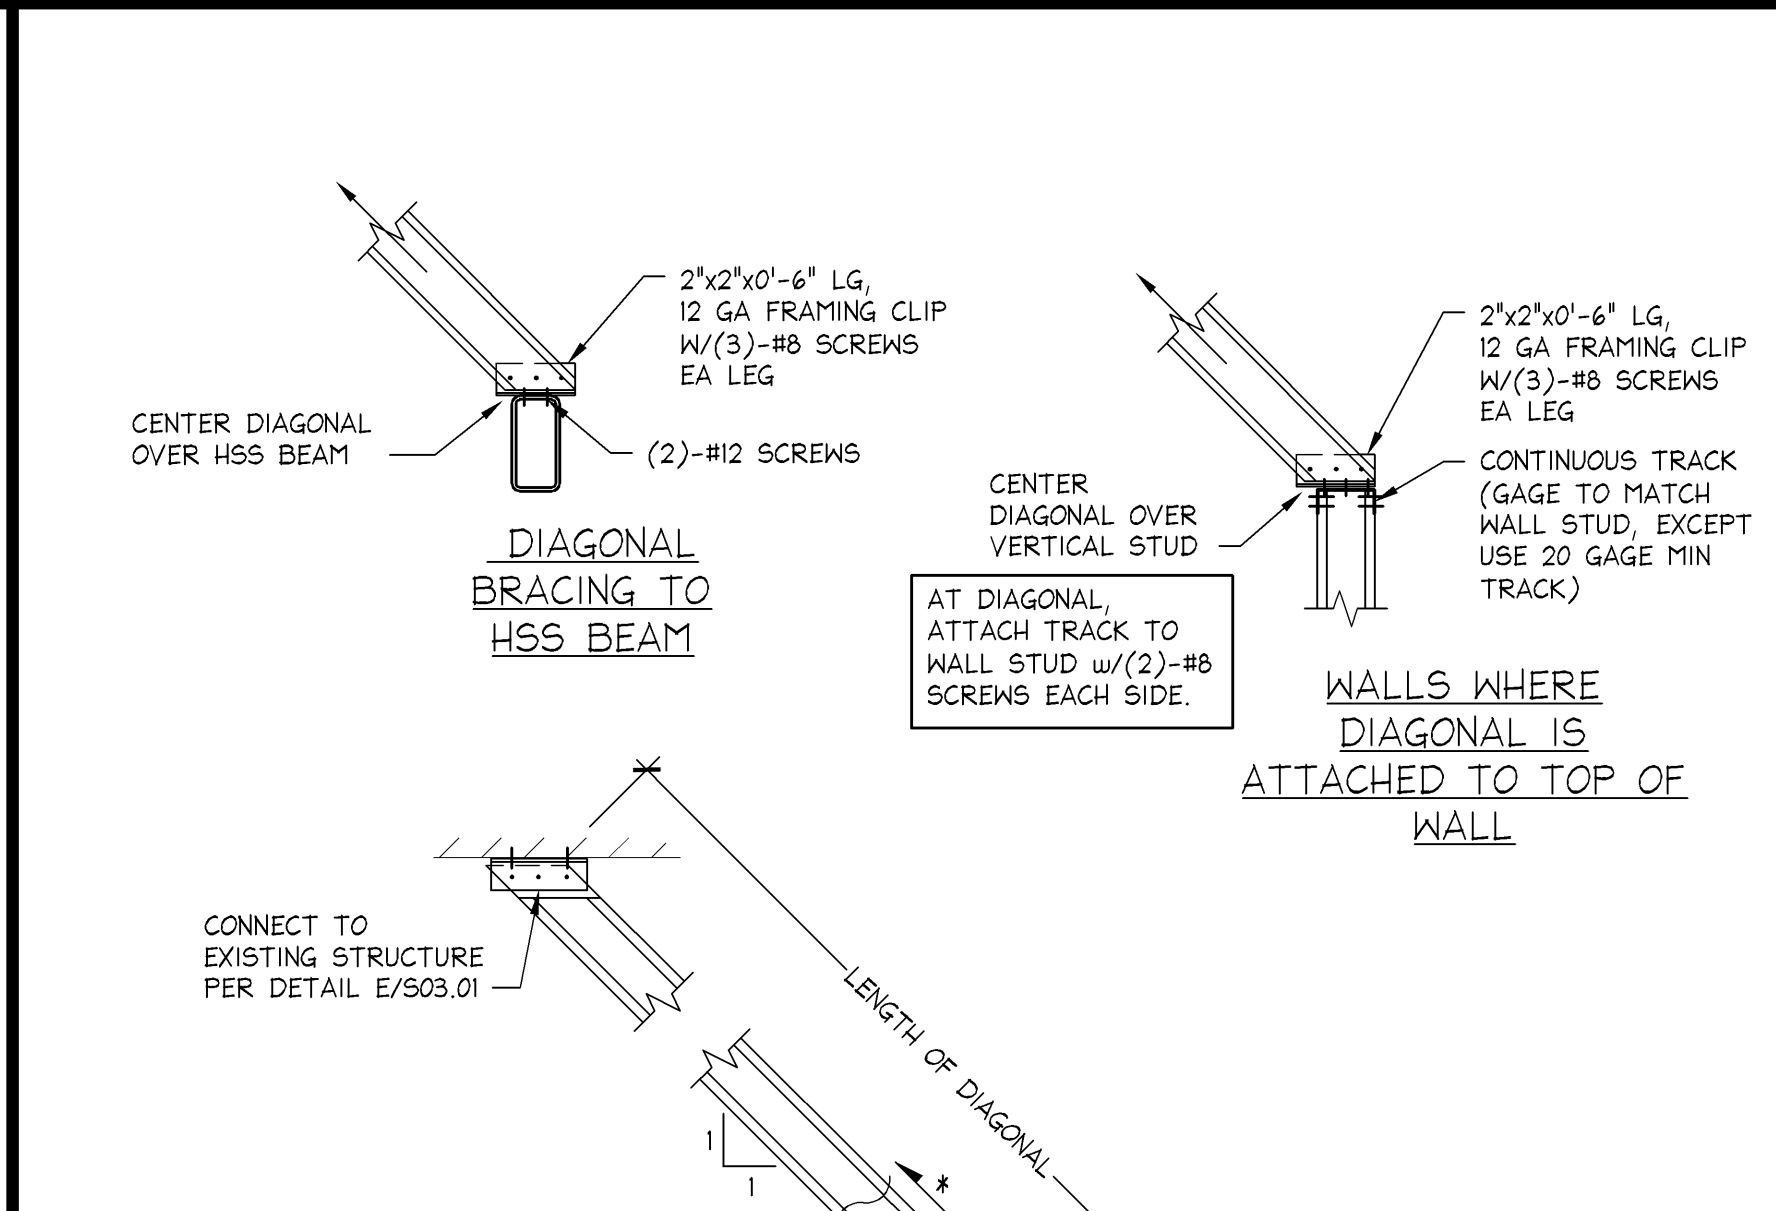

TYPICAL DIAGONAL BRACING SEISMIC DESIGN CATEGORIES D, E & F

1" = 1'-0"

00D-S031-A01-BRAC

A

10/15/12

Robinson Meyer Juby & Associates
www.rmjpe.com
RMJ Job No: 14183

241 Joaquin Avenue
San Leandro, CA 94577
Tel: 510.991.0077

REGISTERED PROFESSIONAL ENGINEER
JUBIN E. HANES
12845

Limited brands

LIMITED STORE PLANNING, INC.
d/b/a STORE DESIGN & CONSTRUCTION
Three Limited Parkway - Columbus, Ohio 43230
Telephone: 614.415.7000 - Fax: 614.415.7349

PROJECT INFORMATION:

010500295

VICTORIA'S SECRET

PARK PLAZA MALL
6000 W. MARKHAM STREET
SPACE # 2050
LITTLE ROCK, AR 72205

REVISIONS:

DATE ISSUED: 05/23/2014
DESIGNED BY: MAS
DRAWN BY: DW
CHECKED BY: MAS

STRUCTURAL CONSTRUCTION DETAILS

DRAWING NUMBER: S03.01

DATE: 05/23/2014
DESIGNED BY: MAS
DRAWN BY: DW
CHECKED BY: MAS

STRUCTURAL CONSTRUCTION DETAILS

DRAWING NUMBER: S03.01