
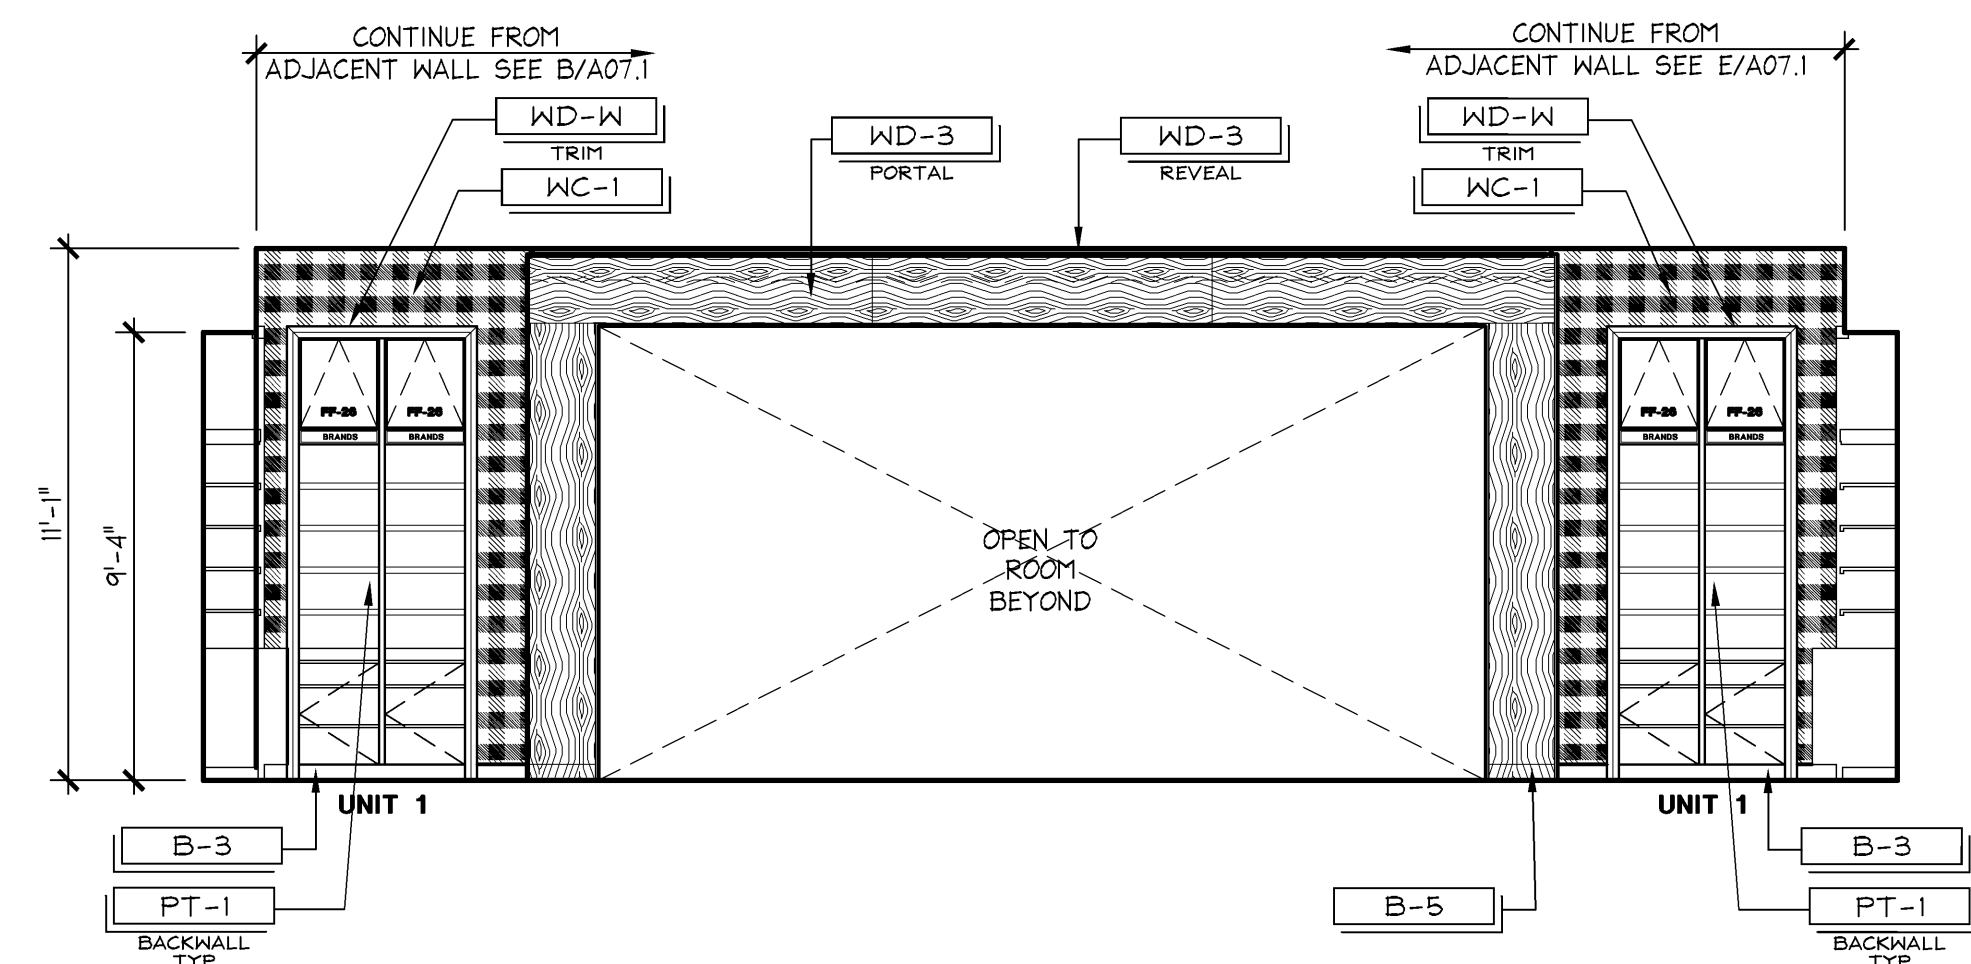




GENERAL NOTE: ALL TRIM FINISHES TO BE PT-1 U.O.N.

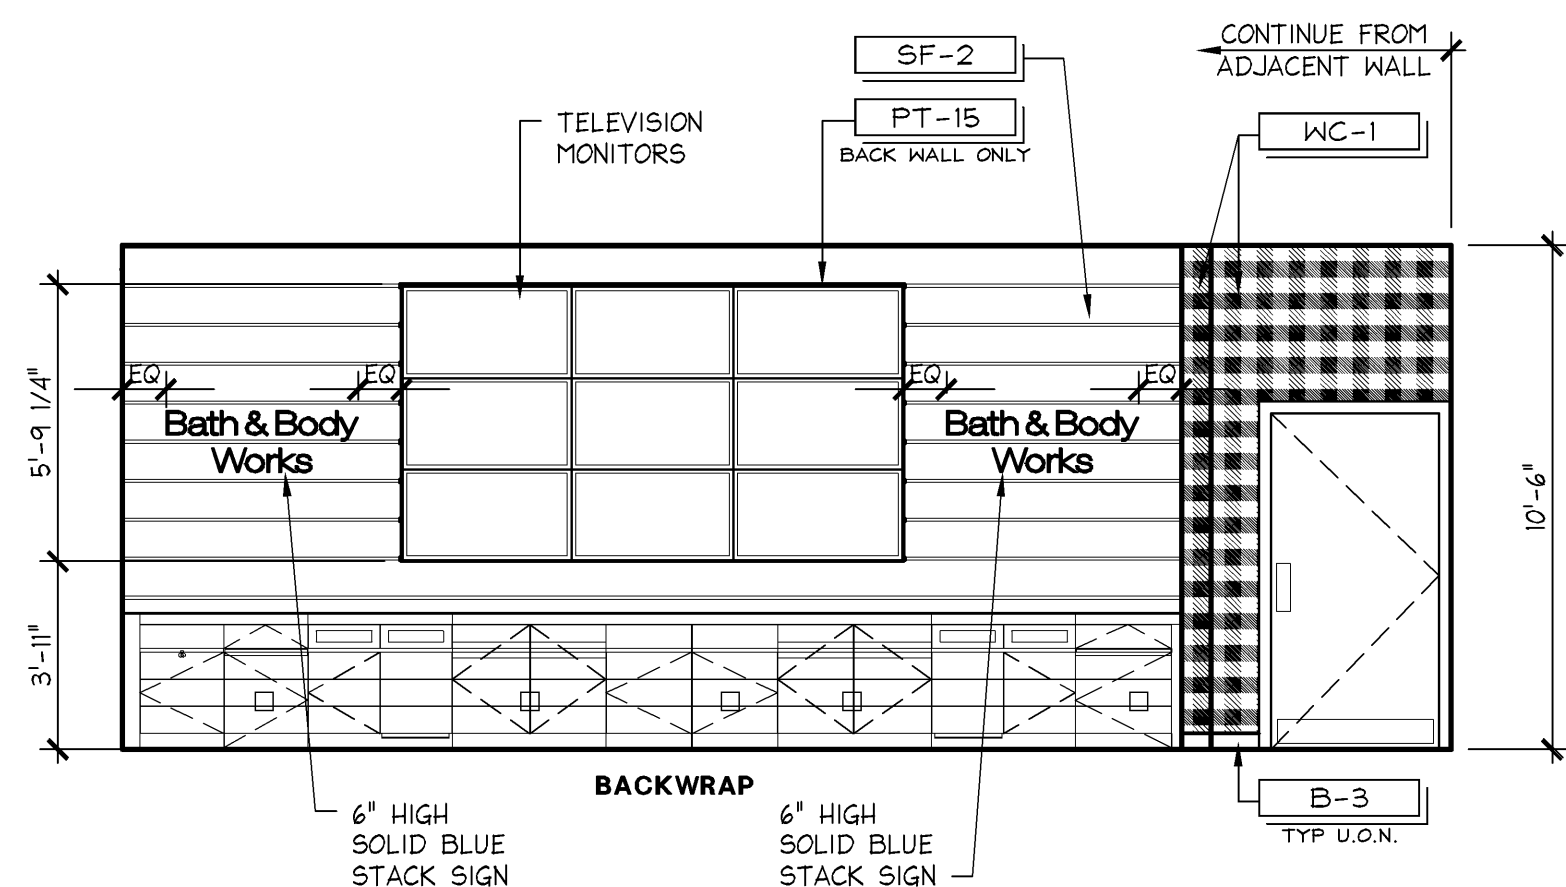

INTERIOR ELEVATION


1/4" = 1'-0"
-

GENERAL NOTE: ALL TRIM FINISHES TO BE PT-1 U.O.N.

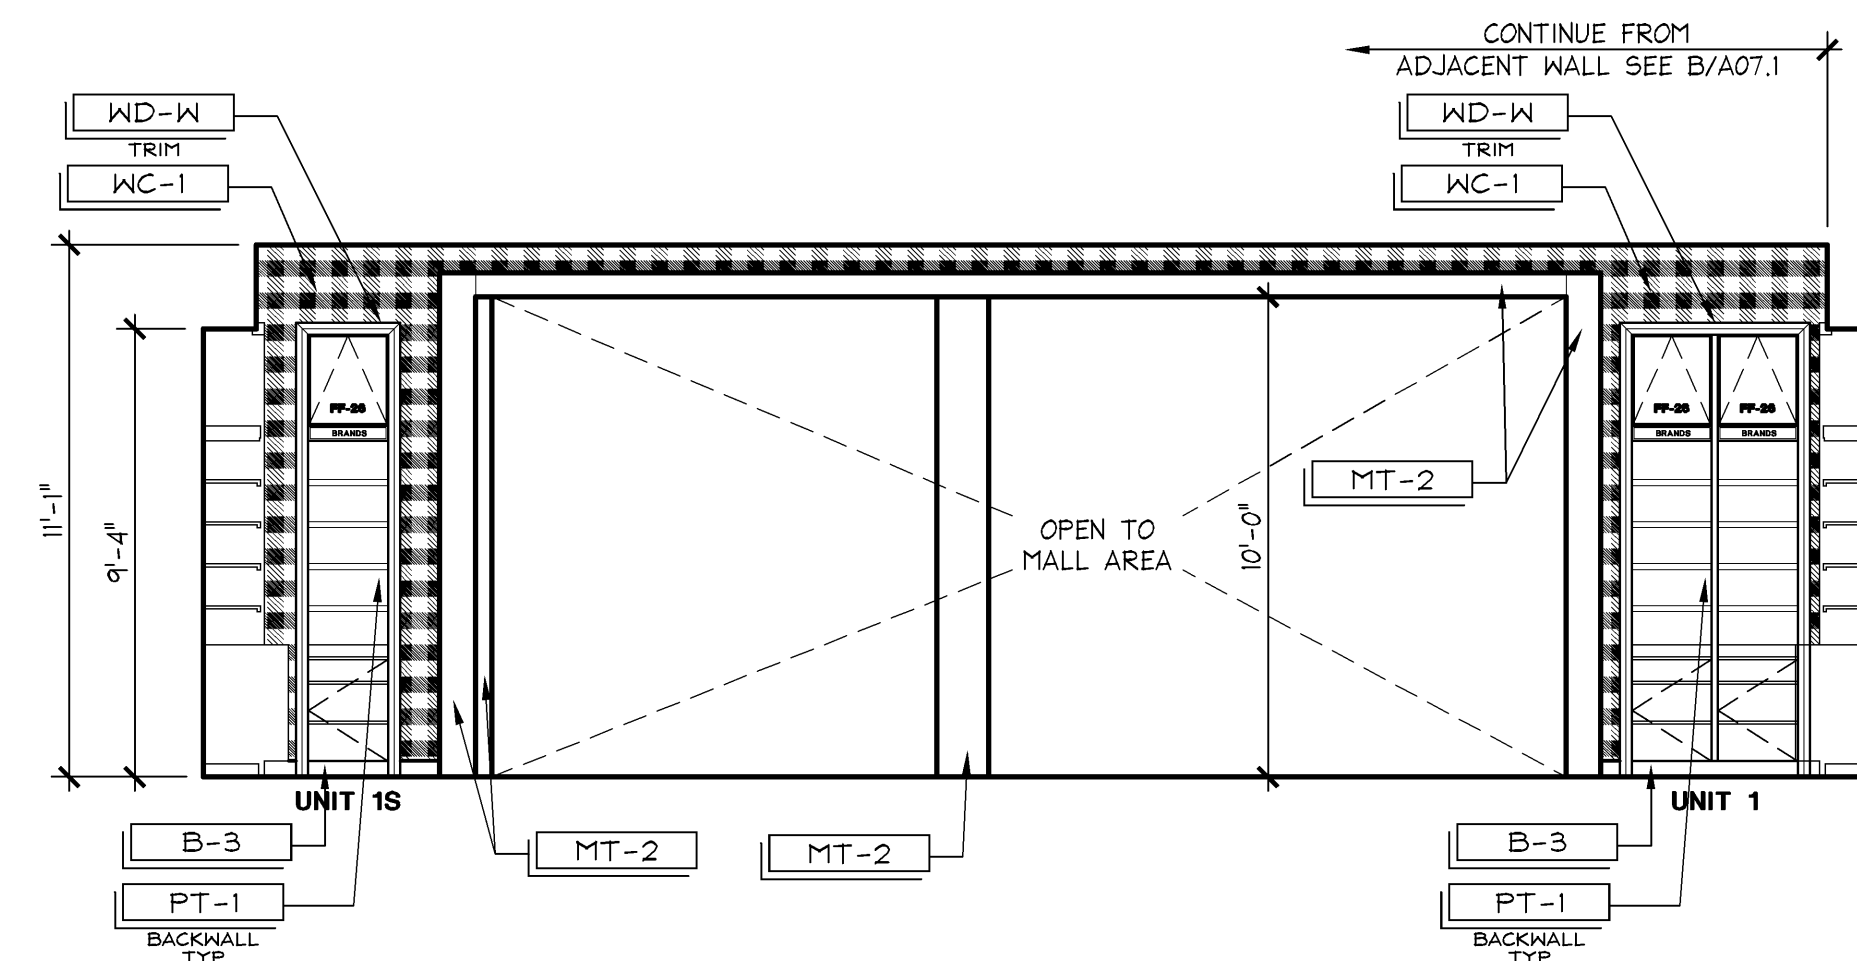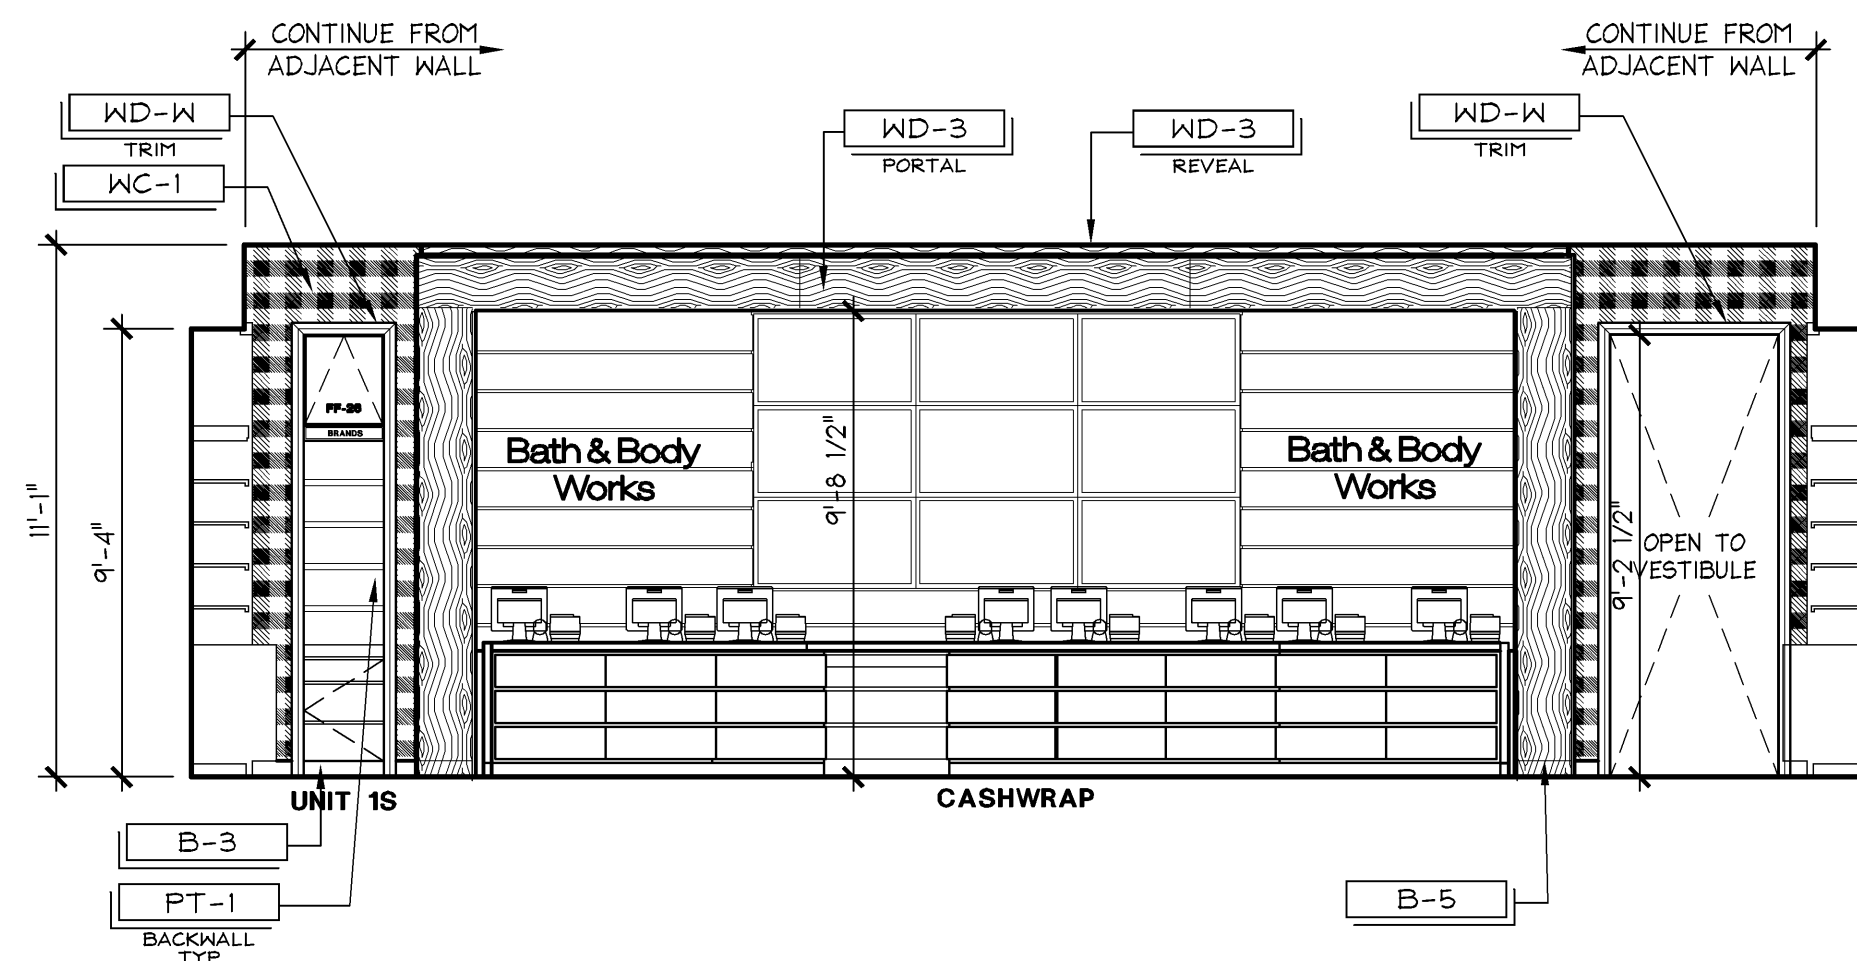



INTERIOR ELEVATION

1/4" = 1'-0"
-

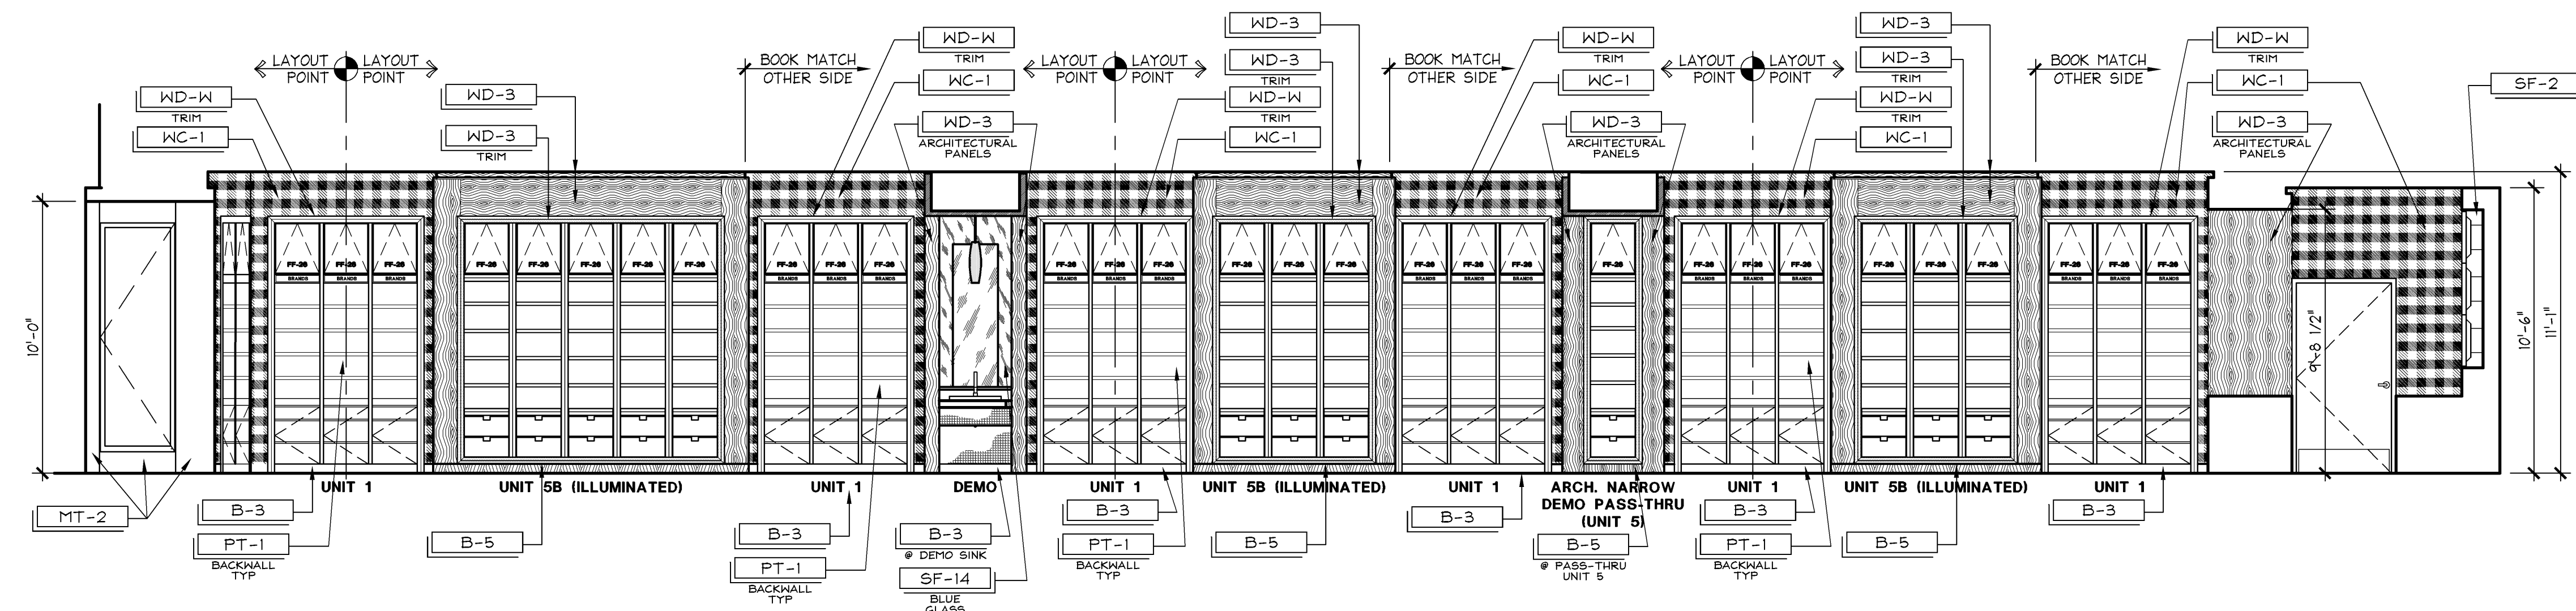

INTERIOR ELEVATION

1/4" = 1'-0"
-

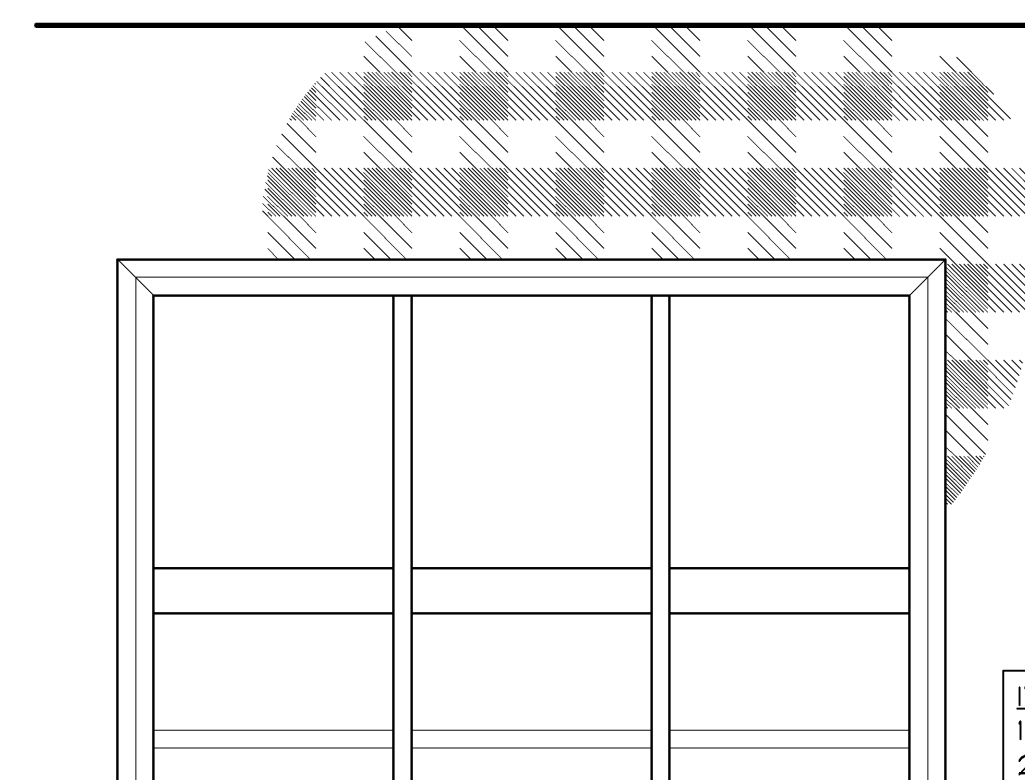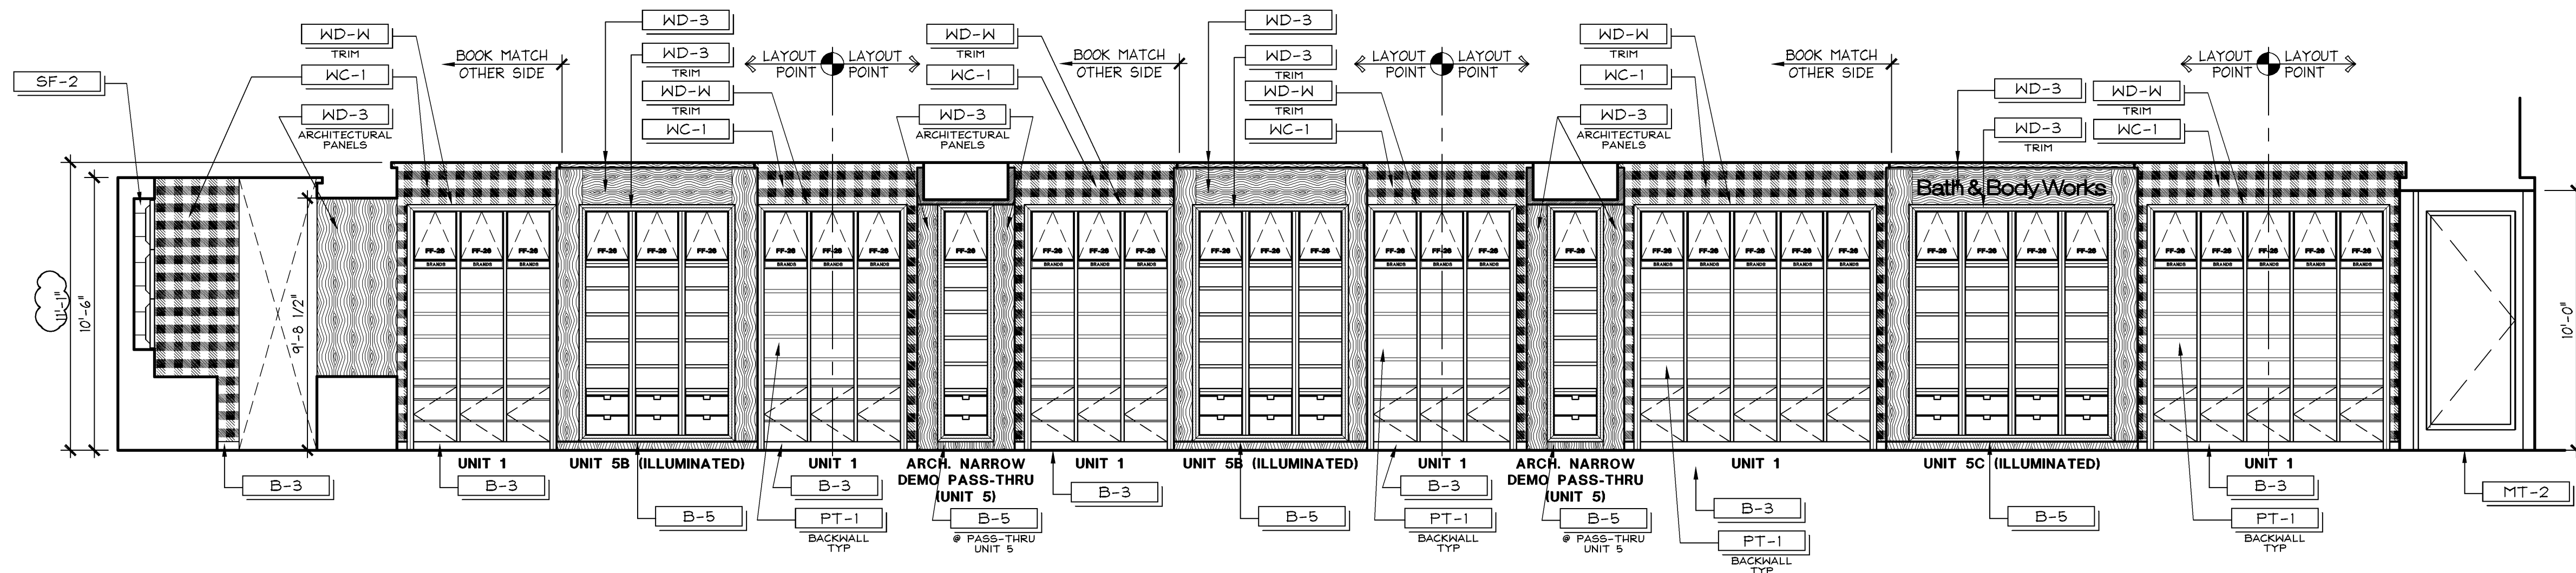

REFER TO A05.1 FOR WALL COVERING
START POINT LOCATION PER ROOM

REFER TO OWNER PROVIDED GINGHAM WALL
COVERING INSTALLATION BOOKLET. SEE
OWNER'S PROJECT MANAGER FOR BOOKLET

IMPORTANT SEQUENCE OF INSTALLATION

1. PRIME WALLS
2. PAINT WALLS
3. SIZE WALLS
4. HANG WALL COVERING

HANGING WALL COVERING ON PRIMED ONLY WALLS IS NOT ACCEPTABLE. SEE FINISH SCHEDULE AND SPECIFICATIONS.

GINGHAM WALL COVERING INSTALLATION DETAIL

3/4" = 1'-0"
42D-A071-A00-DETL

Limited brands

LIMITED STORE PLANNING, INC.
d/b/a STORE DESIGN & CONSTRUCTION
Three Limited Parkway • Columbus, Ohio 43230
Telephone: 614.415.7000 • Fax: 614.415.7349

These drawings and specifications were prepared for use on a specific site, and are not intended to be used on any other site. They are not a sufficient representation of the actual project. Reproduction, without the written permission of the author, is prohibited and is considered to be an express disclaimer of liability. The author assumes no liability for any errors or omissions in this document. (C-2005)

These drawings and specifications are the property of LDC and shall not be reprinted in whole or in part without the written permission of LDC. All drawings or reproductions of these drawings and specifications shall be made under the supervision of a professional engineer or architect licensed in the state of California. No other person shall be permitted to use these drawings or specifications for any purpose other than that for which they were originally prepared.

These drawings and specifications are prepared and subject to copyright protection as an artistic work. No part of this document may be reproduced, stored in a retrieval system, transmitted, in any form or by any means, electronic, mechanical, photocopying, recording, or by any information storage and retrieval system, without the prior written permission of the author. Users who purchase, unlicensed use of these drawings and specifications for any purpose other than that for which they were originally prepared, shall be liable for any damages, including reasonable attorneys' fees, incurred by the author.

PROJECT INFORMATION:

024200396

BATH & BODY WORKS

MEMORIAL CITY MALL

303 MEMORIAL CITY WAY

SUITE 733

HOUSTON, TX 77024

SCOPE:

DESIGN TYPE:

LSO&C PROJECT #:

RELO DWN / NEW

EASTON-G

60685

PACKAGE:

GENERATION:

A/E PROJECT #:

1

1415d

13643

REVISIONS:	
REQUIRED BY:	DATE

ELITE CONSTRUCTION GROUP	_____
LAKE JACKSON, TX	_____
PHONE: 979-285-6712	_____
NOTE: THESE PRINTS HAVE BEEN REDUCED BY 50 PERCENT SCALE WILL BE 50 PERCENT OF WHAT IS NOTED ON PLANS.	_____

DATE ISSUED:	04/11/2014
DESIGNED BY:	SF
DRAWN BY:	TSG
CHECKED BY:	TBD

INTERIOR ELEVATIONS

DRAWING NUMBER:
A07.1