


PROJECT INFORMATION: 024200396

BATH & BODY WORKS
MEMORIAL CITY MALL
303 MEMORIAL CITY WAY
SUITE 733
HOUSTON, TX 77024

SCOPE: RELO DWN / NEW PACKAGE: 1
DESIGN: EASTON-G GENERATION: 1415a
LSD&C PROJECT #: 60685 A/E PROJECT #: 13643

DATE ISSUED: 04/11/2014
DESIGNED BY: SLH
DRAWN BY: SMA
CHECKED BY: GDK

DRAWING NUMBER:
S02.1

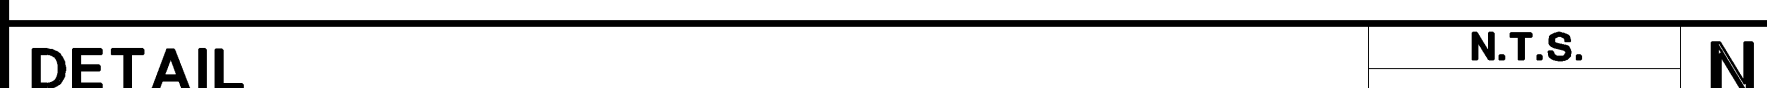

- NOTE: SEE DRAWING S01.1 FOR CODED NOTES