


FIXED/MOVABLE FOLDED/HANGING ISOMETRICS 1/4"=1'-0" 013A141COMOBL C

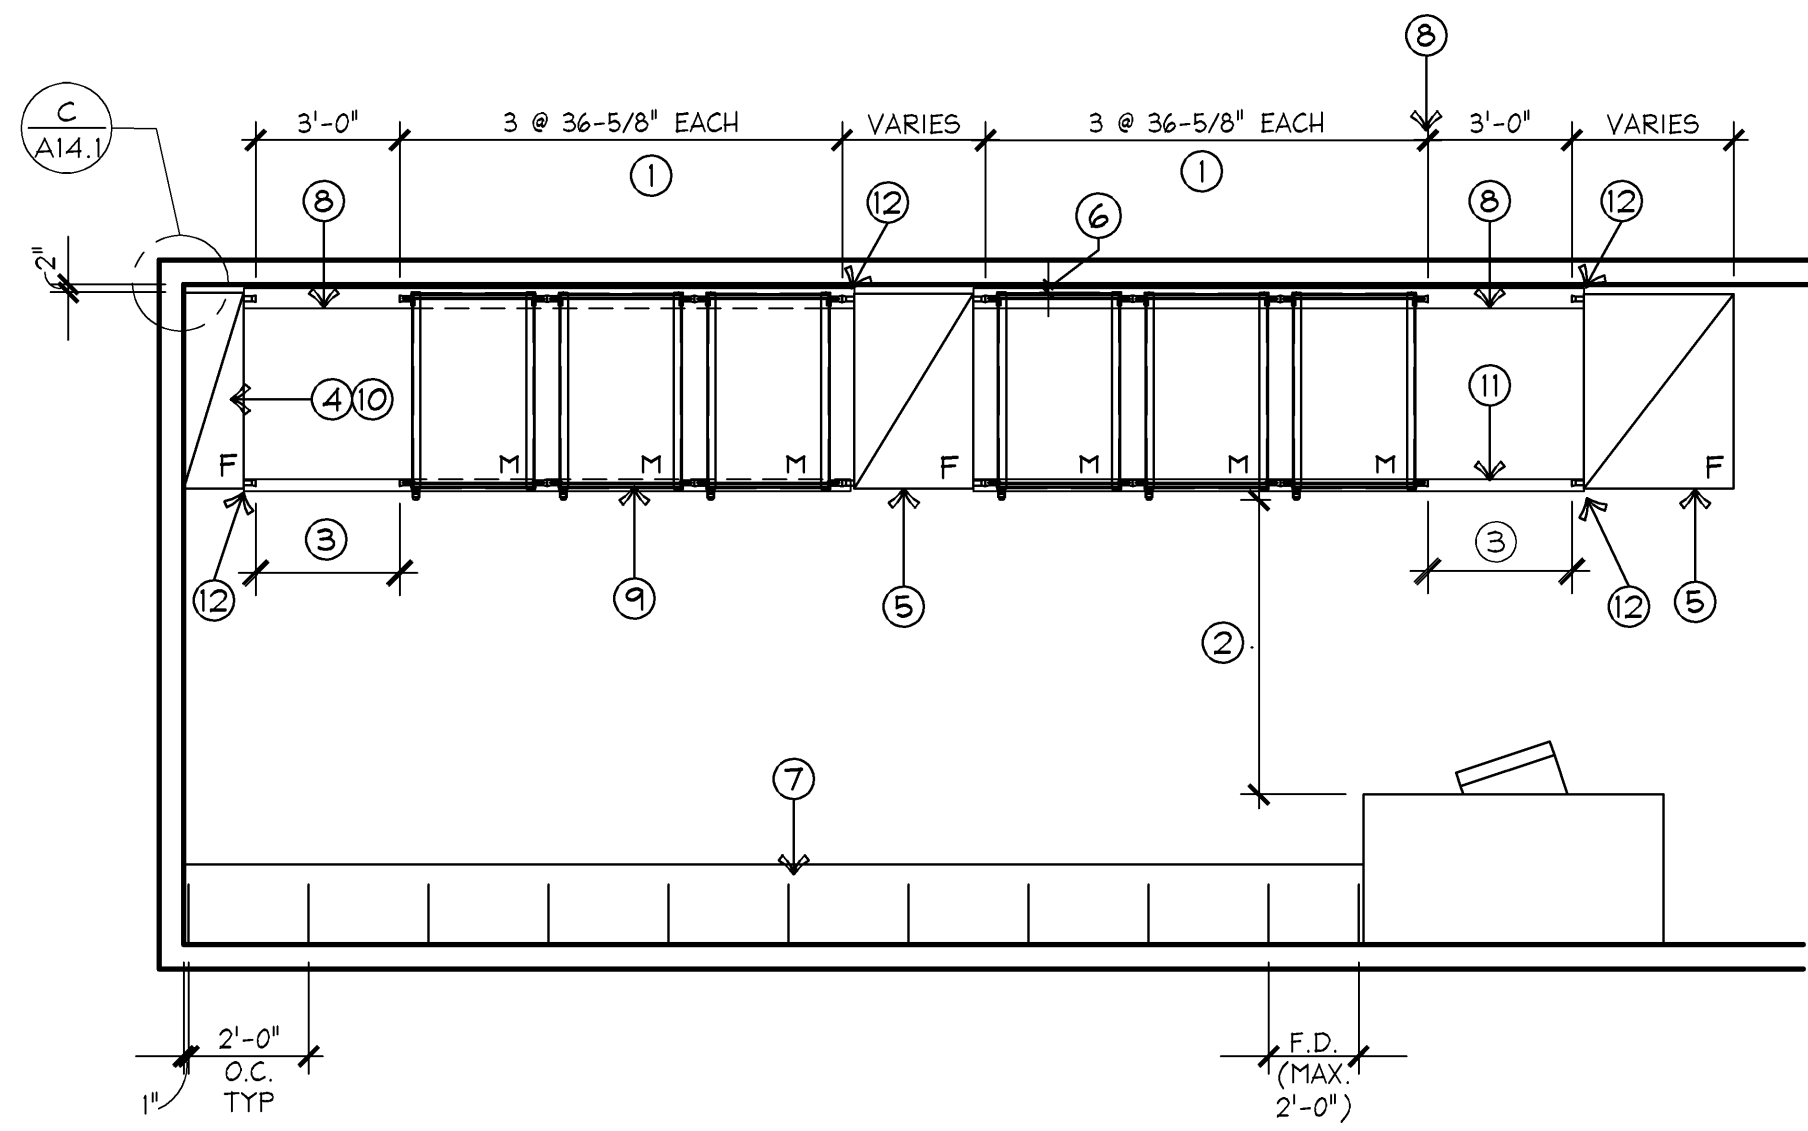


PLANNING GUIDE (REFERENCE ONLY) 1/4"=1'-0"


NOTE: DETAILS SHOWN ARE FOR REFERENCE ONLY AND NOT FOR CONSTRUCTION. REFER TO MANUF. INSTALLATION INSTRUCTIONS.

KEYNOTES


- THE MAX NUMBER OF BASES PER MODULE IS 6. 7 OR MORE WILL REQUIRE 2 AISLES AND 2 SETS OF STOPS.
- THE MINIMUM DISTANCE BETWEEN SHELVING & THE DESK IS 5'-0".
- THE SHELVING AISLE MUST BE AT A MIN OF 3'-0" CLEAR BETWEEN BUMPERS TO MEET ADA.
- USE THE SINGLE FACE FIXED SHELVING AGAINST WALLS WITHIN THE MOVABLE BASE SYSTEM.
- USE (2) 15" DP, OR (1) 30" DP. FIXED SHELVING BETWEEN MODULES OF MOVABLE SHELVING, OR AT THE ENDS WHERE THERE ARE NO WALLS. ATTACH TO FLOOR AT ALL 4 CORNERS PER DETAIL E/A14.1. ATTACH TO WALL FURRING PER DETAIL B/A14.1.
- ALLOW 2" SPACE BETWEEN THE MOVABLE SYSTEM AND THE WALL, COLUMN, OR OUTERMOST OBSTRUCTION.
- USE WALL STANDARDS AND BRACKETS AS REQUIRED FOR LAYOUT.
- INSTALL ANTI-TIP TRACK PER MANUFACTURER'S GUIDELINES. INSTALL AT WALL FOR SINGLE ROW UNITS AND INSTALL AT CENTER FOR DOUBLE ROW UNITS.
- INSTALL CROSS BRACING ON ALL MOVABLE UNITS PER MANUF. INSTALLATION INSTRUCTIONS.
- FIXED UNITS AT WALL, REFER TO DETAIL B/A14.1 FOR ATTACHMENT TO WALL FURRING STRIPS AND DETAIL E/A14.1 FOR FLOOR ATTACHMENT.
- INSTALL "V" TRACK CUT TO LENGTH AS REQUIRED.
- TRACKS SHALL BE FLUSH TO FIXED SHELVING UNITS.

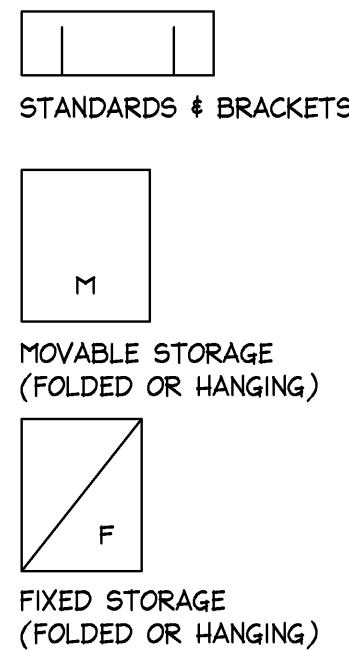

SHELVING LAYOUT GUIDELINES

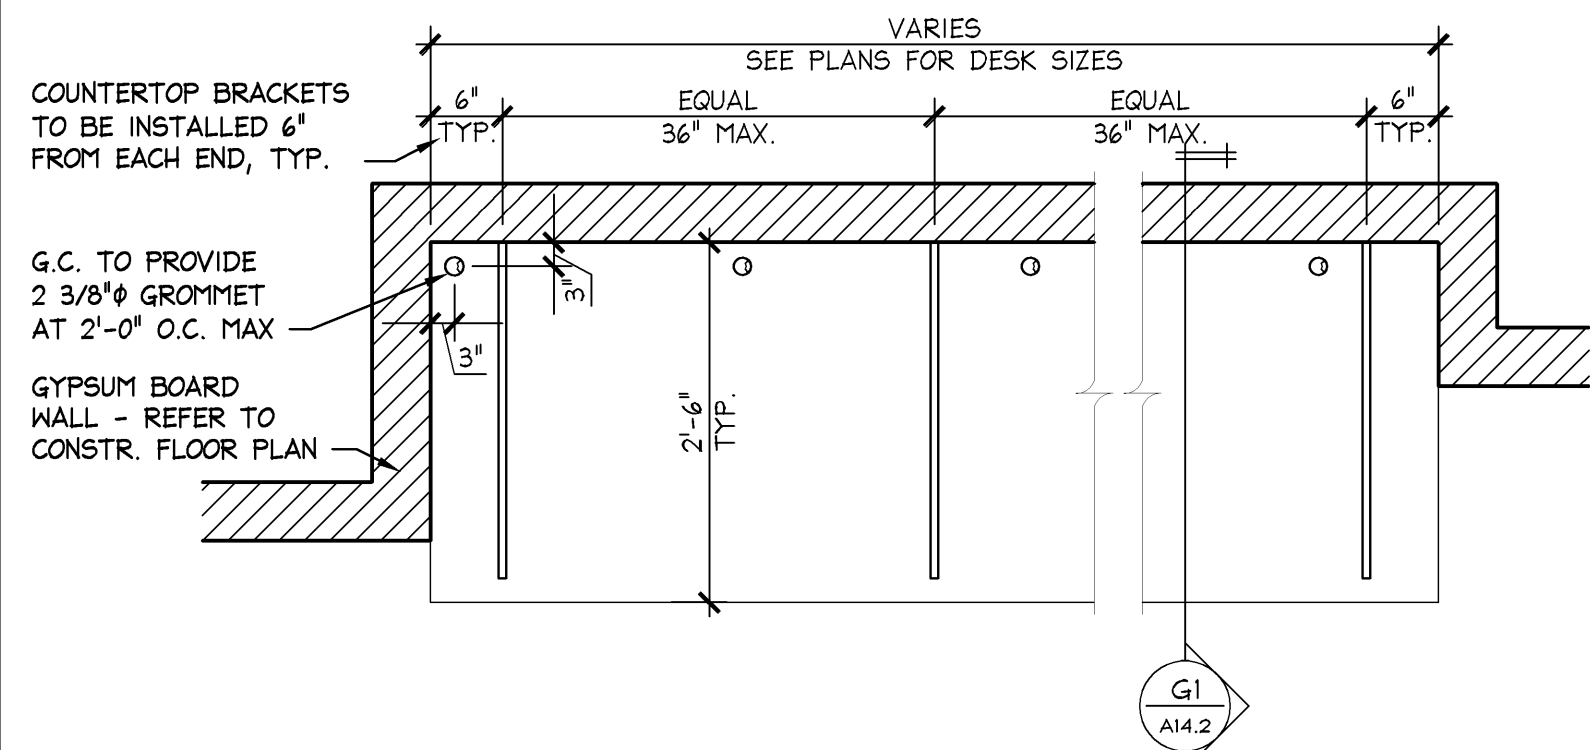

2 PLAN 3/4" = 1'-0"

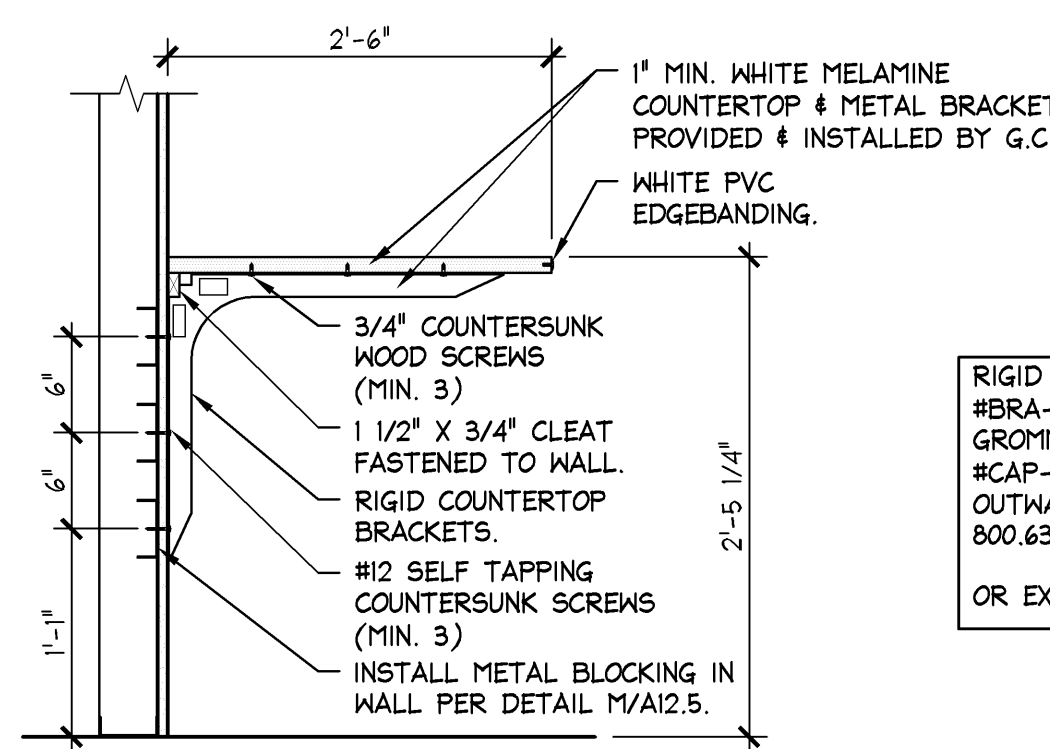

1 SECTION 1" = 1'-0"

RIGID COUNTERTOP BRACKETS #BKA-BRACE-27-W (WHITE) GROMMET COVER #CAP-60-W (WHITE) OUTWATER HARDWARE CORPORATION 800.691.2443 OR EXPRESS PM APPROVED EQUAL.

NOT USED

1/2" = 1'-0" 02DA142KOCARG

MANAGER LEDGE MOUNTING

AS NOTED

NOT USED

N.T.S. 02SA141A08HLV

1753

PROJECT INFORMATION: EXPRESS TANGER OUTLET CENTER - BRANSON

300 TANGER BLVD. BRANSON, MO 65616
NEW PACKAGE: 95152
DG GENERATION: 14/E
PROJECT #: 140301

REVISIONS:
REQUIRED BY: DATE:
ELITE CONSTRUCTION GROUP
LAKE JACKSON, TX
PHONE: 979-285-0712
NOTE: THESE PRINTS HAVE BEEN REDUCED BY 50 PERCENT. SCALE WILL BE 50 PERCENT OF WHAT IS NOTED ON PLANS.

SHREMSHOCK
Shremshock Architects, Inc.
6138 S. Sandusky Rd. Westerville, OH 43081
T: 614 545 4550 F: 614 545 4555 E: shremshock.com
Gerald S. Shremshock, Architect
Timothy J. Shremshock, Architect

DATE ISSUED: 07/18/14
DESIGNED BY: JEB
DRAWN BY: JEB
CHECKED BY: AEM/KMM

STOCKROOM SHELVING ASSEMBLY

DRAWING NUMBER:

A14.2

EXPRESS
EXPRESS FASHION OPERATIONS, LLC
d/b/a STORE DESIGN & CONSTRUCTION
1 Express Drive Columbus, Ohio 43230
Telephone: 614.474.4001 Express.com

THESE DRAWINGS AND SPECIFICATIONS WERE PREPARED FOR USE ON A SPECIFIC SITE. ANY REUSE OF THESE DRAWINGS OR SPECIFICATIONS ON ANY OTHER SITE OR FOR ANY OTHER PROJECT WITHOUT THE WRITTEN APPROVAL OF EXPRESS STORE DESIGN, INC. IS PROHIBITED. EXPRESS STORE DESIGN, INC. IS NOT RESPONSIBLE FOR ANY DAMAGE OR LOSS OF ANY KIND, INCLUDING BUT NOT LIMITED TO, LOSS OF PROFITS, LOSS OF REVENUE, LOSS OF DATA, OR ANY OTHER LOSS, ARISING OUT OF OR IN CONNECTION WITH THE USE OF THESE DRAWINGS OR SPECIFICATIONS. THE USER OF THESE DRAWINGS OR SPECIFICATIONS SHALL BE RESPONSIBLE FOR OBTAINING ALL NECESSARY PERMITS AND APPROVALS FROM THE APPROPRIATE AUTHORITIES. 