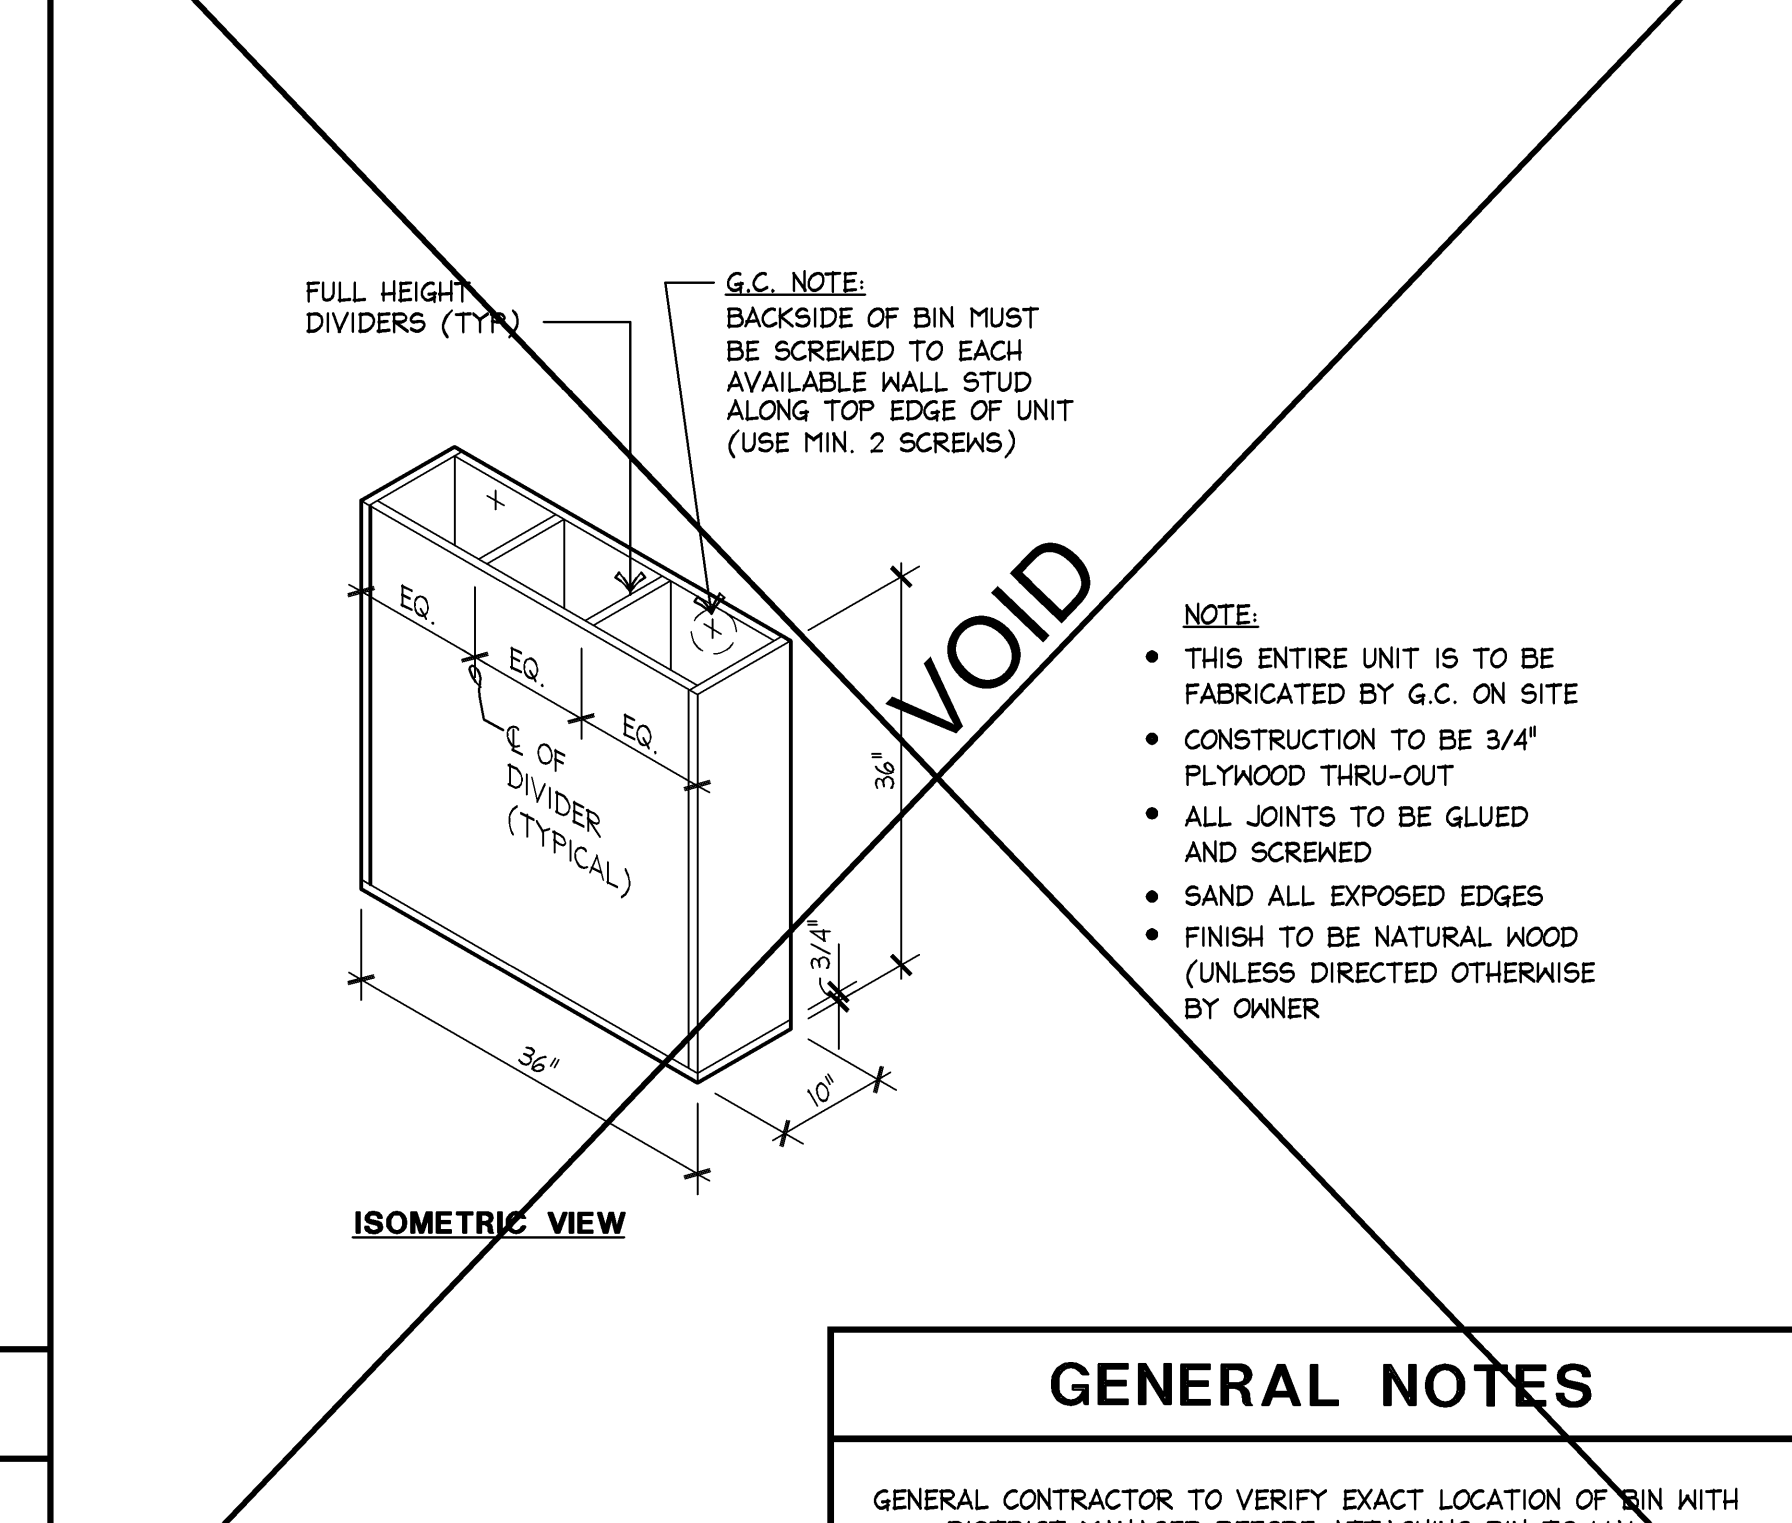
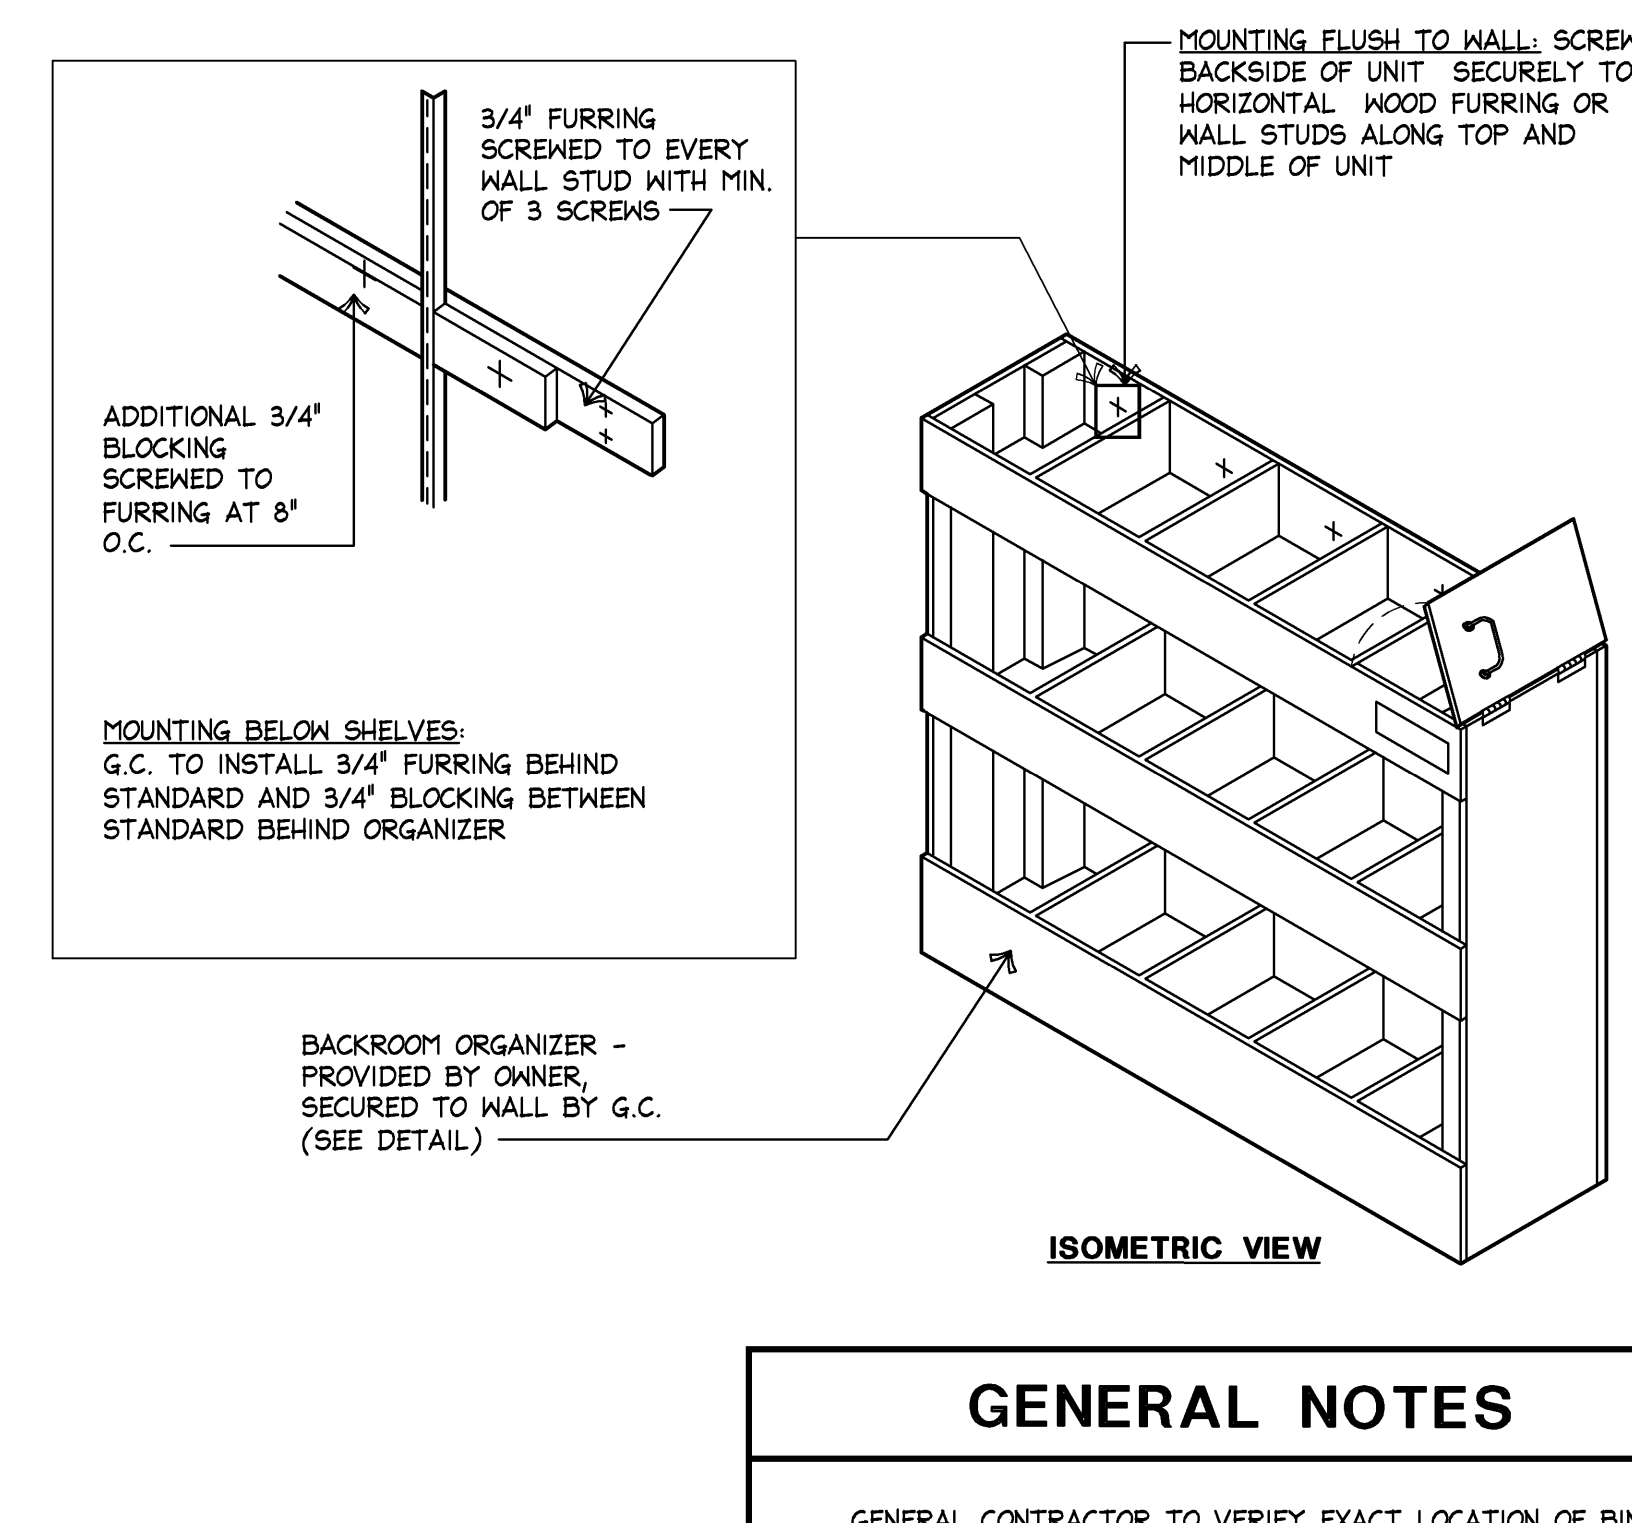
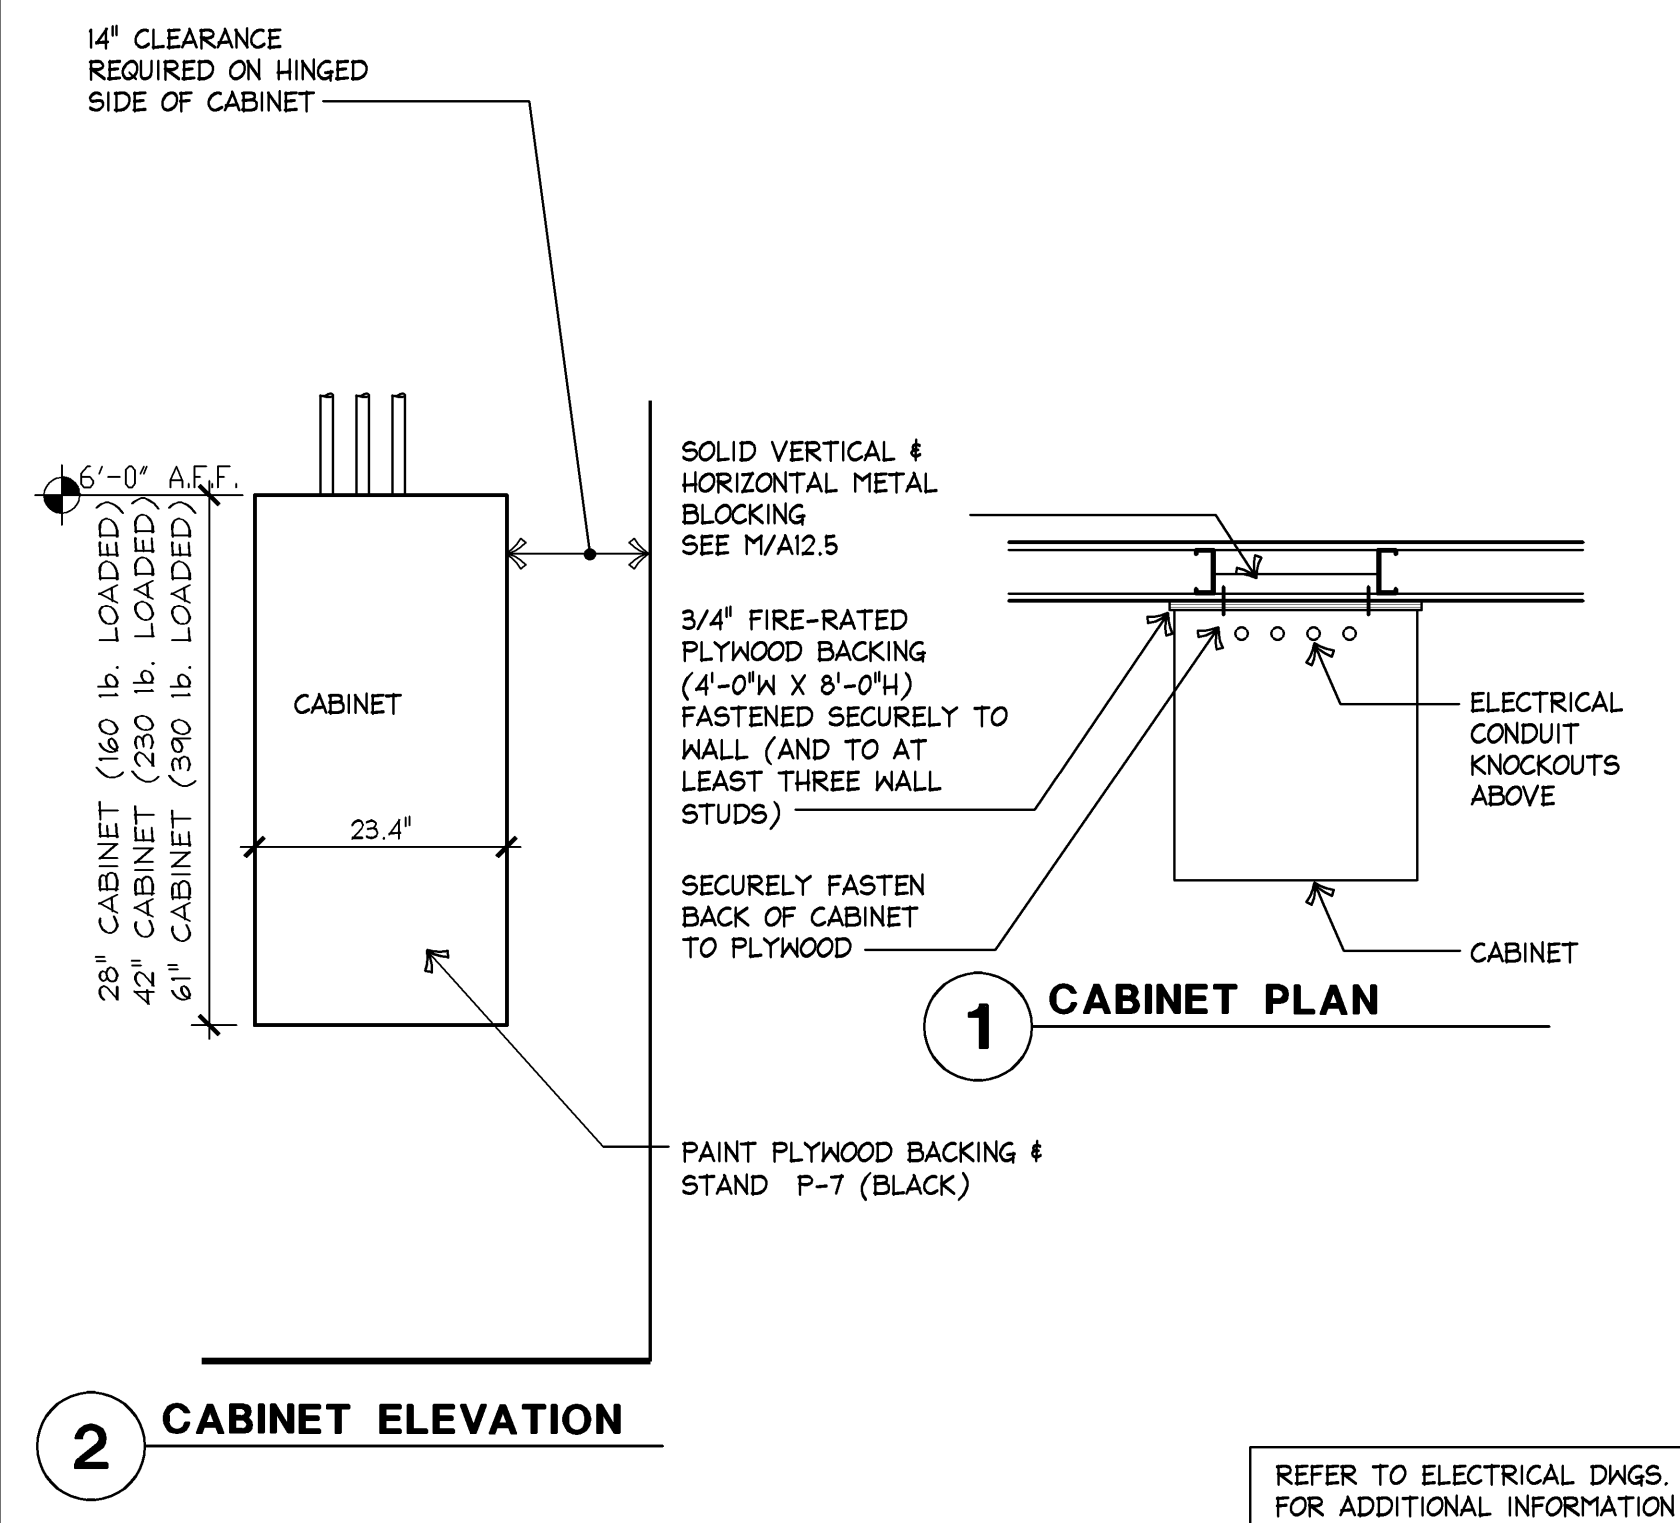
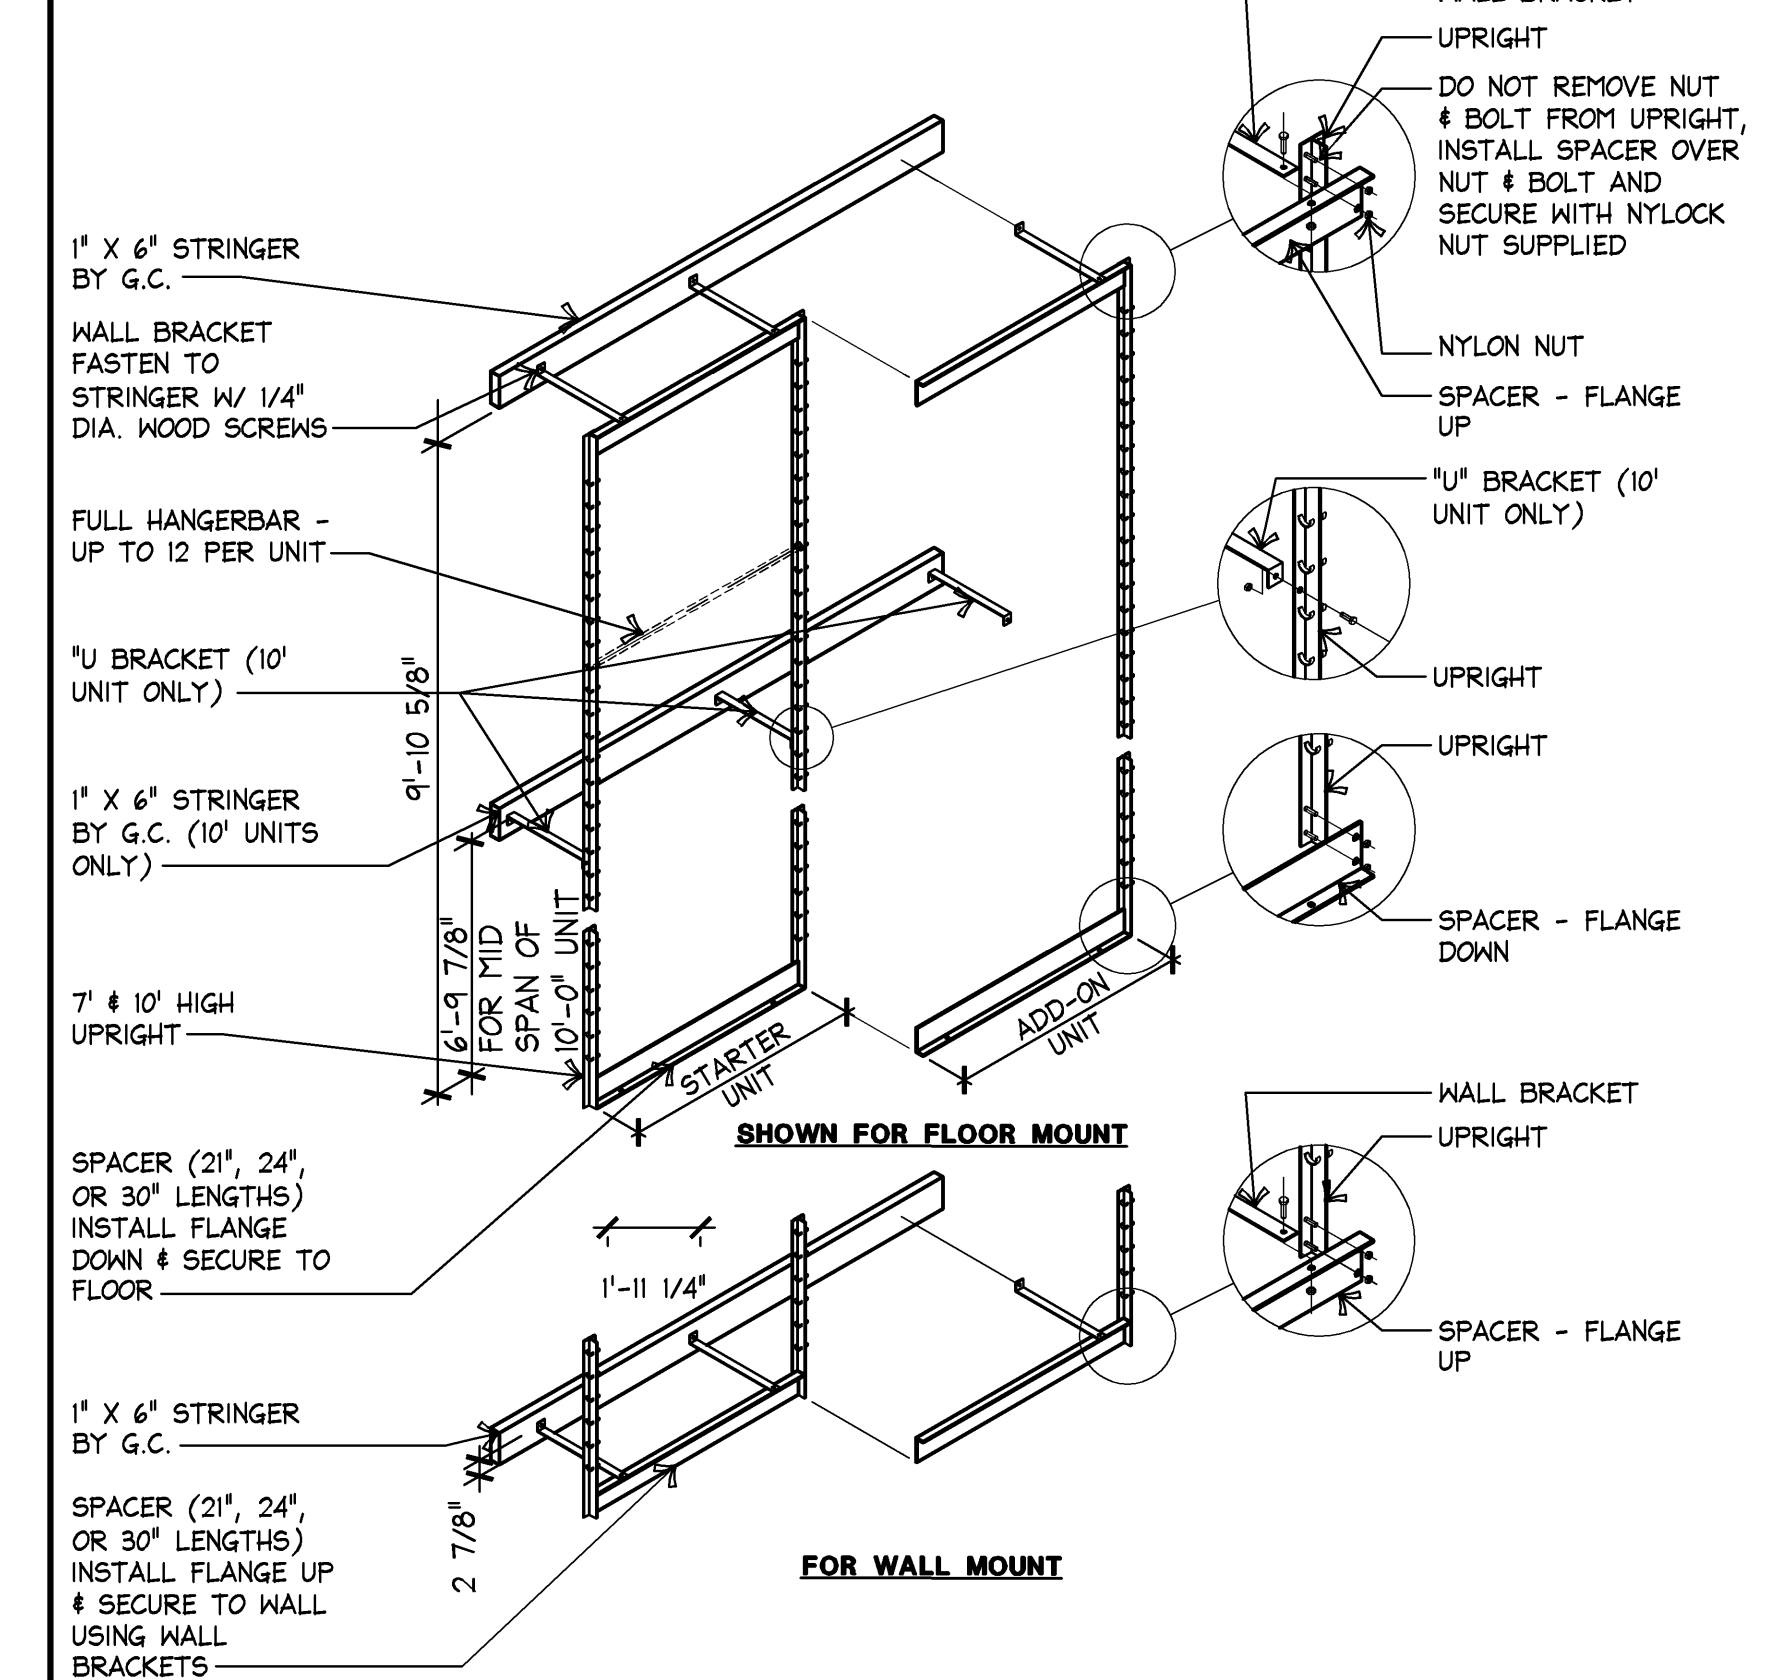
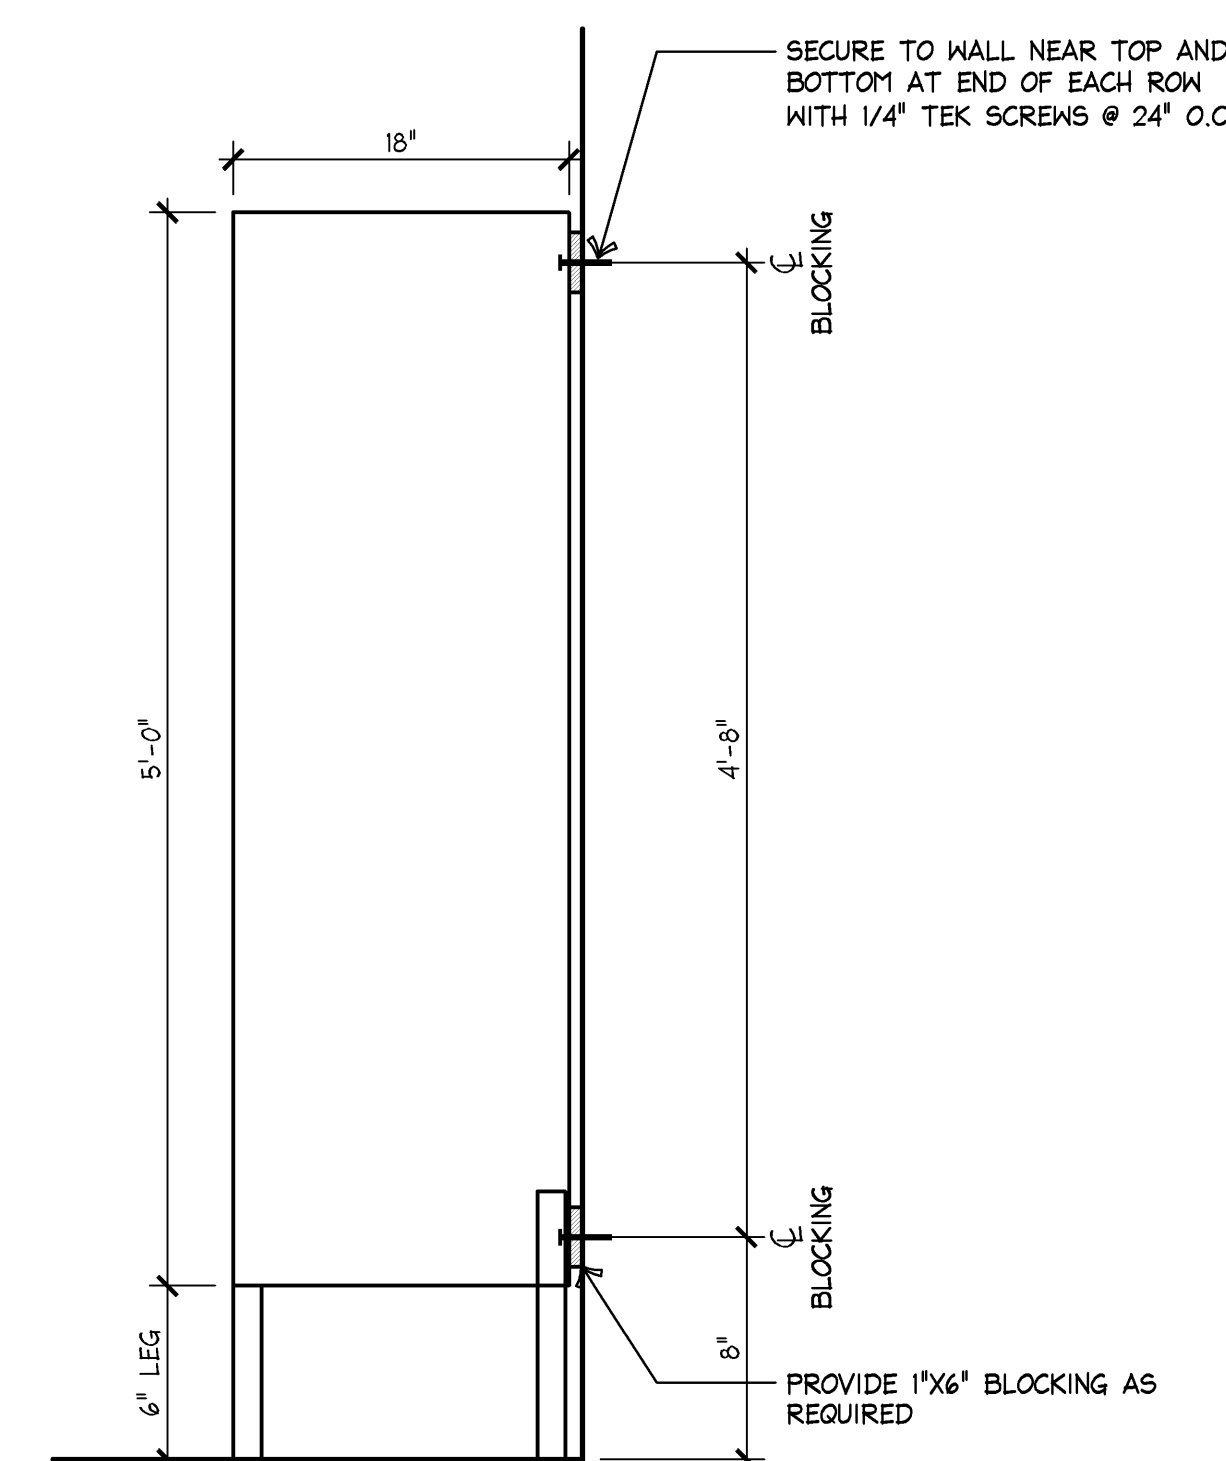


NOT USED	-	M	NOT USED	-	J	PLAN TUBE HOLDER	N.T.S.	F	ISOMETRIC AT STORAGE PLATFORM	N.T.S.	023A143CDECK	023A143CDECK
----------	---	---	----------	---	---	------------------	--------	---	-------------------------------	--------	--------------	--------------

[illegible]

NOT USED	:	K	NOT USED	:	G	LOCKER DETAIL	N.T.S. 02D4143D01 LOCK	D	HANGER MANAGEMENT	N.T.S. 02D4141A0HANG	A	A14.3
----------	---	---	----------	---	---	---------------	---------------------------	---	-------------------	-------------------------	---	-------

**EXPRESS**  
EXPRESS FASHION OPERATIONS, LLC  
d/b/a STORE DESIGN & CONSTRUCTION  
1 Express Drive Columbus, Ohio 43230  
Telephone: 614.474.4001 Express.com

[illegible]

OUTLET  
FALL 2014  
140301

**PROJECT INFORMATION:**

**EXPRESS**  
LANGER OUTLET CENTER - BRANSON  
300 TANGER BLVD.  
BRANSON, MO 65616  
PAGE NO.: 356

**NEW PACKAGE:**  
DG  
GENERATION:  
95152 I/A/E PROJECT #:

**SCOPE:**  
DESIGN TYPE: PROJECT #:

**CD&C**

**REVISONS:**

REQUIRED BY:	DATE:
_____	_____
_____	_____
_____	_____

**ELITE CONSTRUCTION GROUP**  
**LAKE JACKSON, TX**  
PHONE: 978-384-0712  
NOTE: THESE PRINTS HAVE BEEN  
REDUCED BY 50 PERCENT SCALE  
WILL BE 30 PERCENT OF WHAT IS  
NOTED ON PLANS

\* ADDENDUM TO THIS SHEET

**S SHREMSSHOCK**

**Shremshock Architects, Inc.**  
6130 S. Sunbury Rd. Westerville, OH 43081  
T: 614 545 4550 / F: 614 545 4555 | shremshock.com

Gerald S. Shremshock, Architect  
Timothy J. Shremshock, Architect

DATE ISSUED: 07/18/14  
DESIGNED BY: JB  
DRAWN BY: JEB  
CHECKED BY: AEM/KMM

## STOCKROOM DETAILS

DRAWING NUMBER:  
**A14.3**