
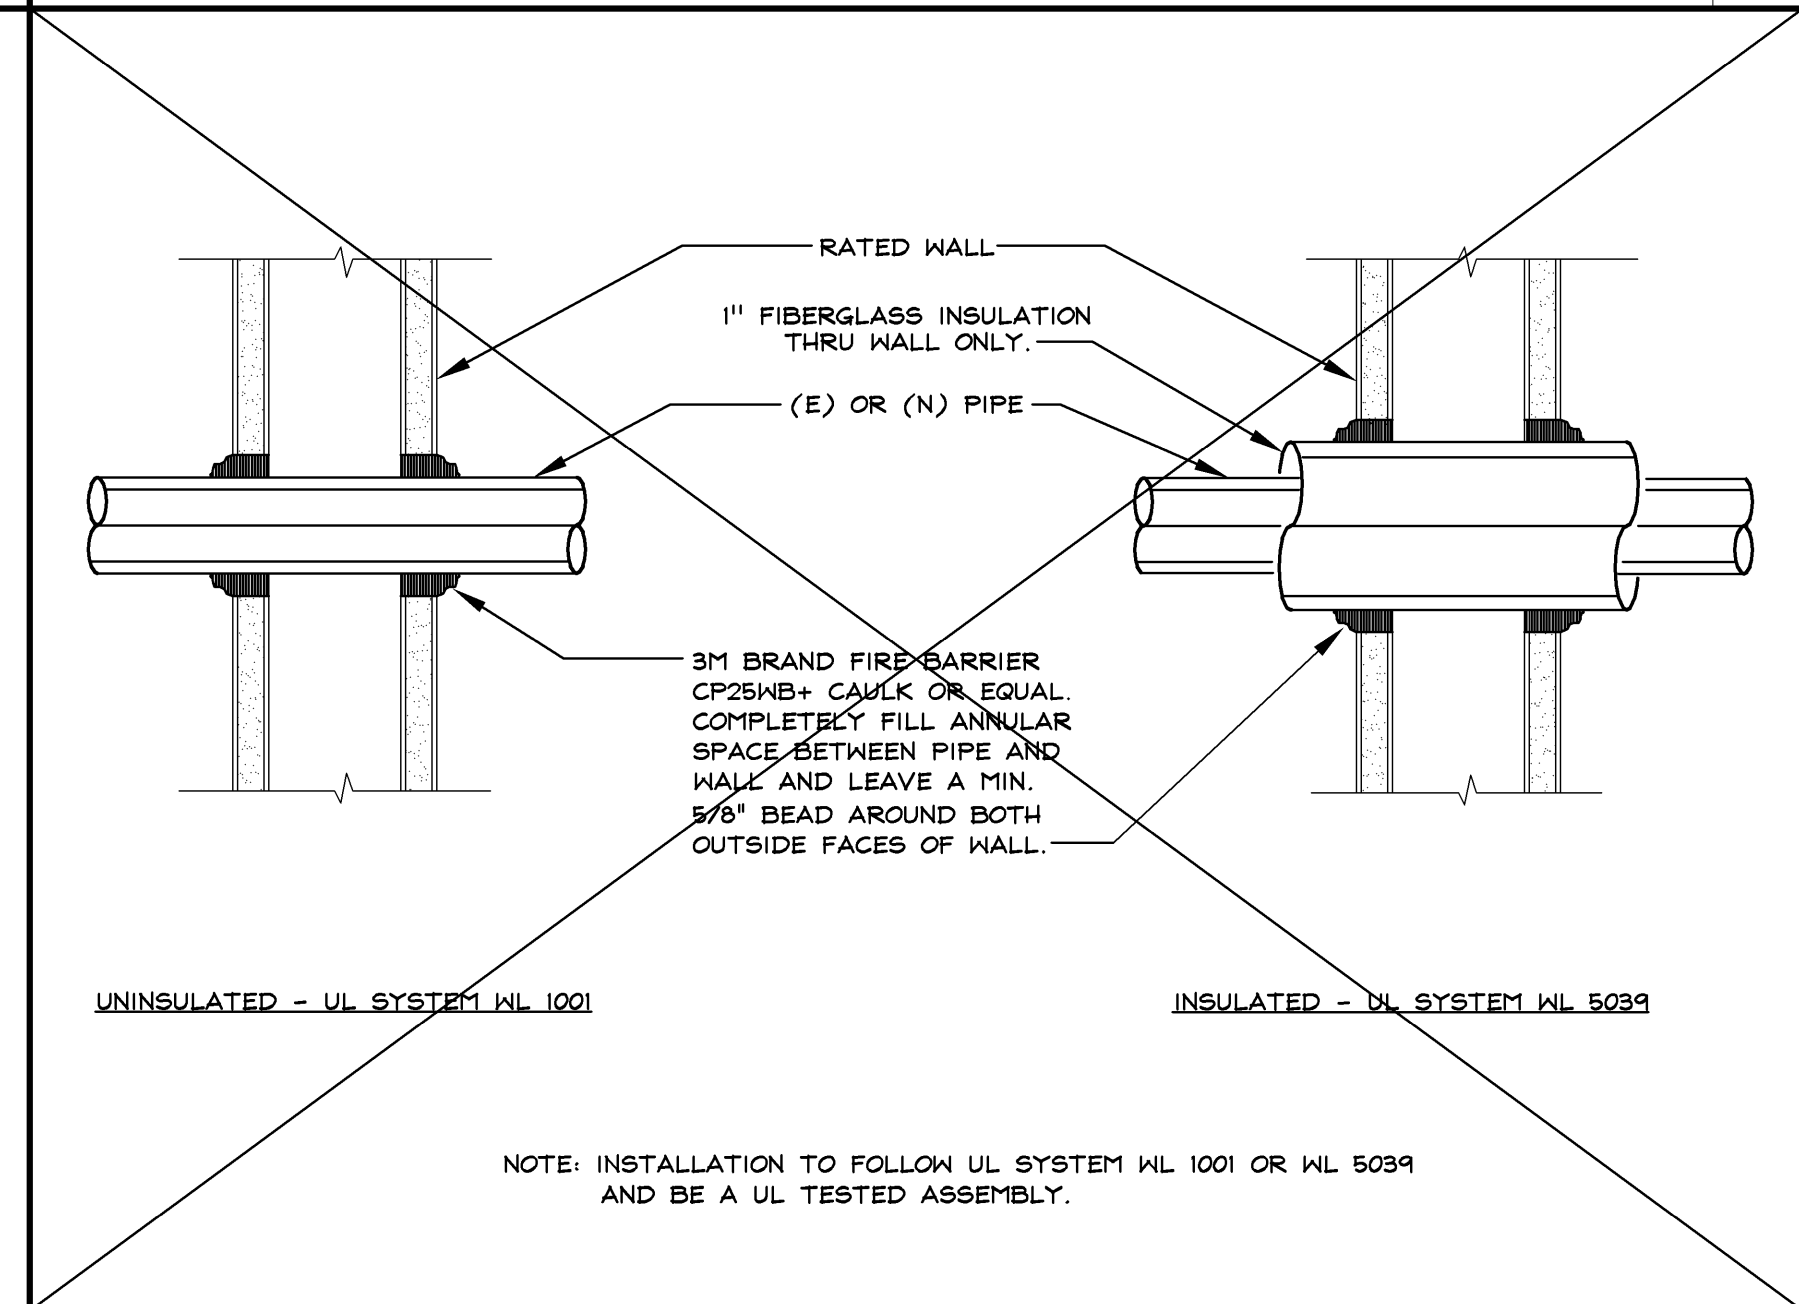




DREAMSTEAMER CONNECTIONS

H VENT THRU ROOF

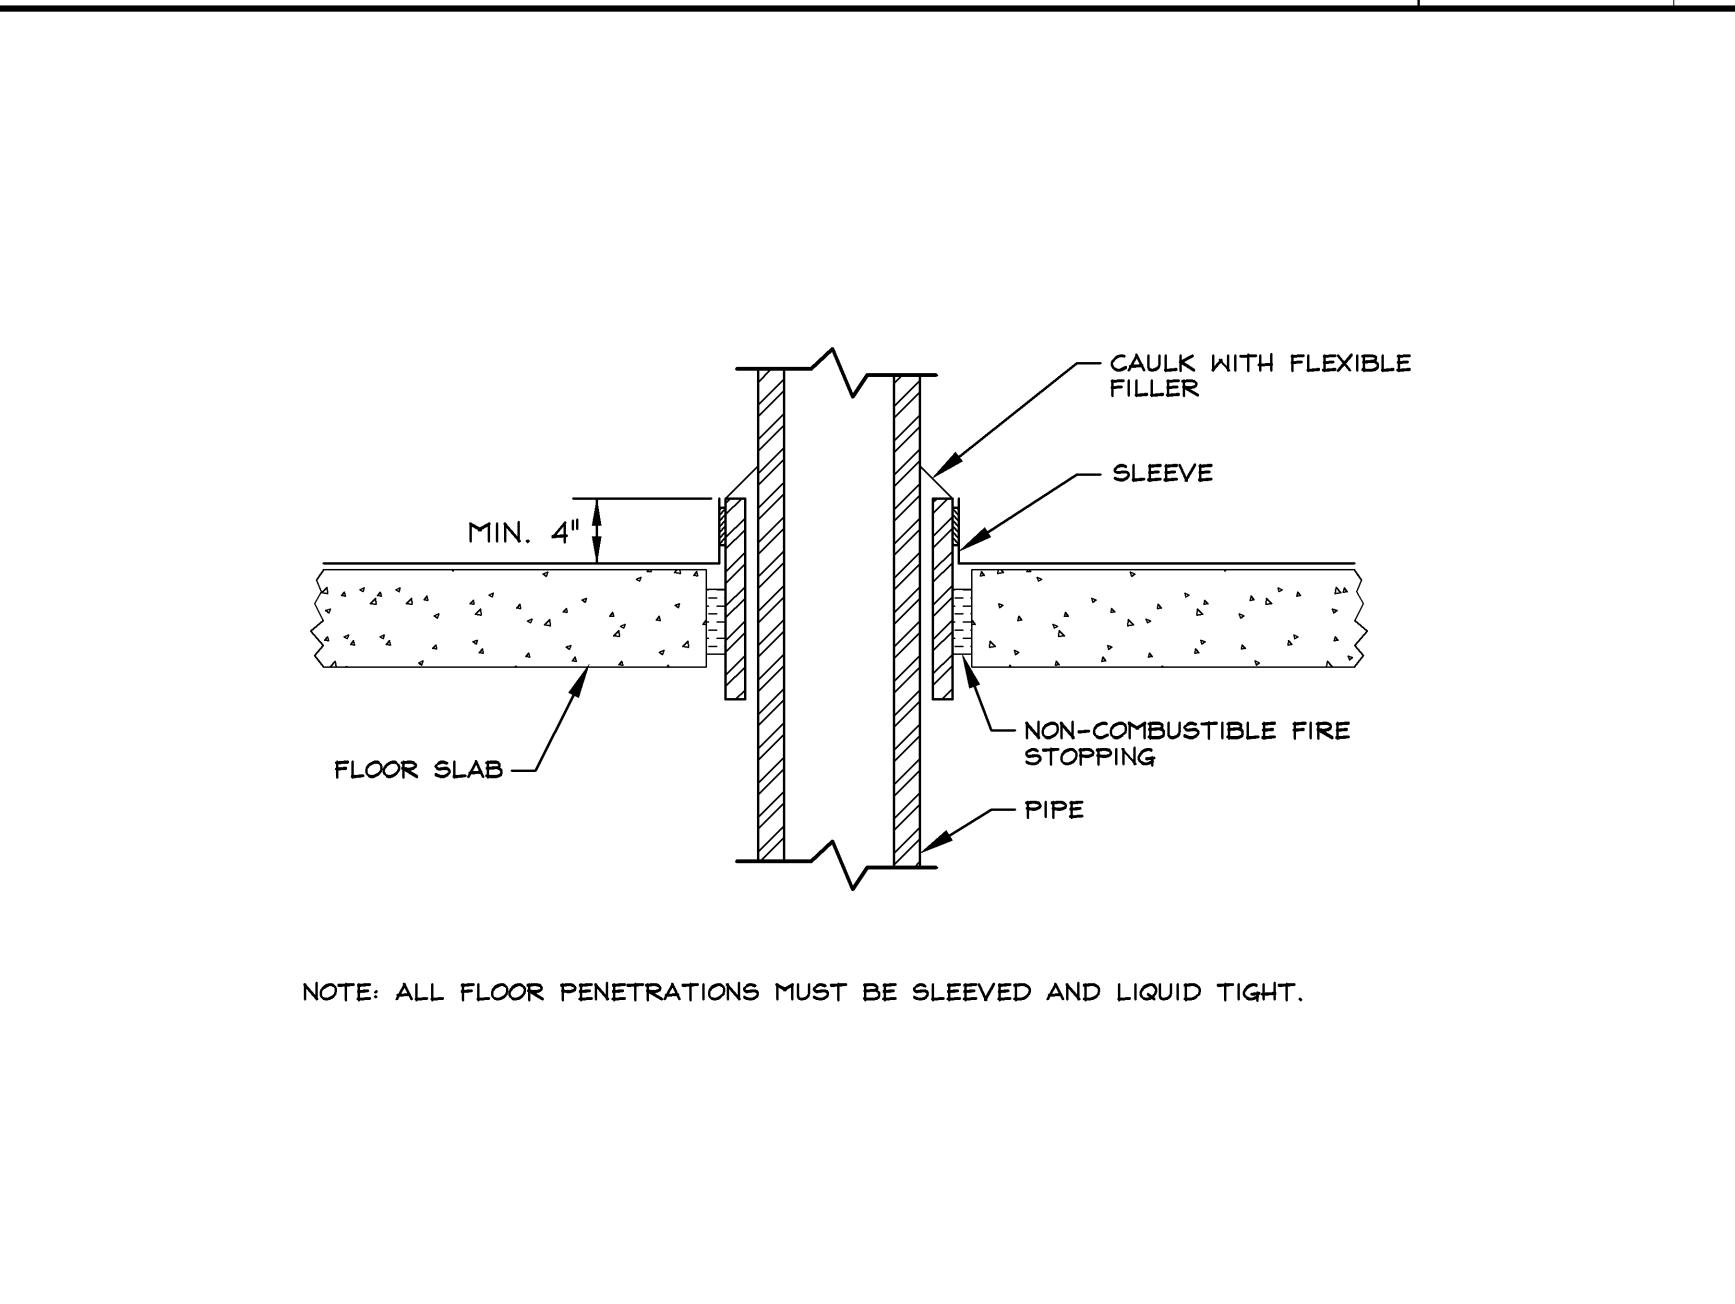




PIPE PENETRATION AT FLOOR

G PIPE PENETRATION AT RATED WALL

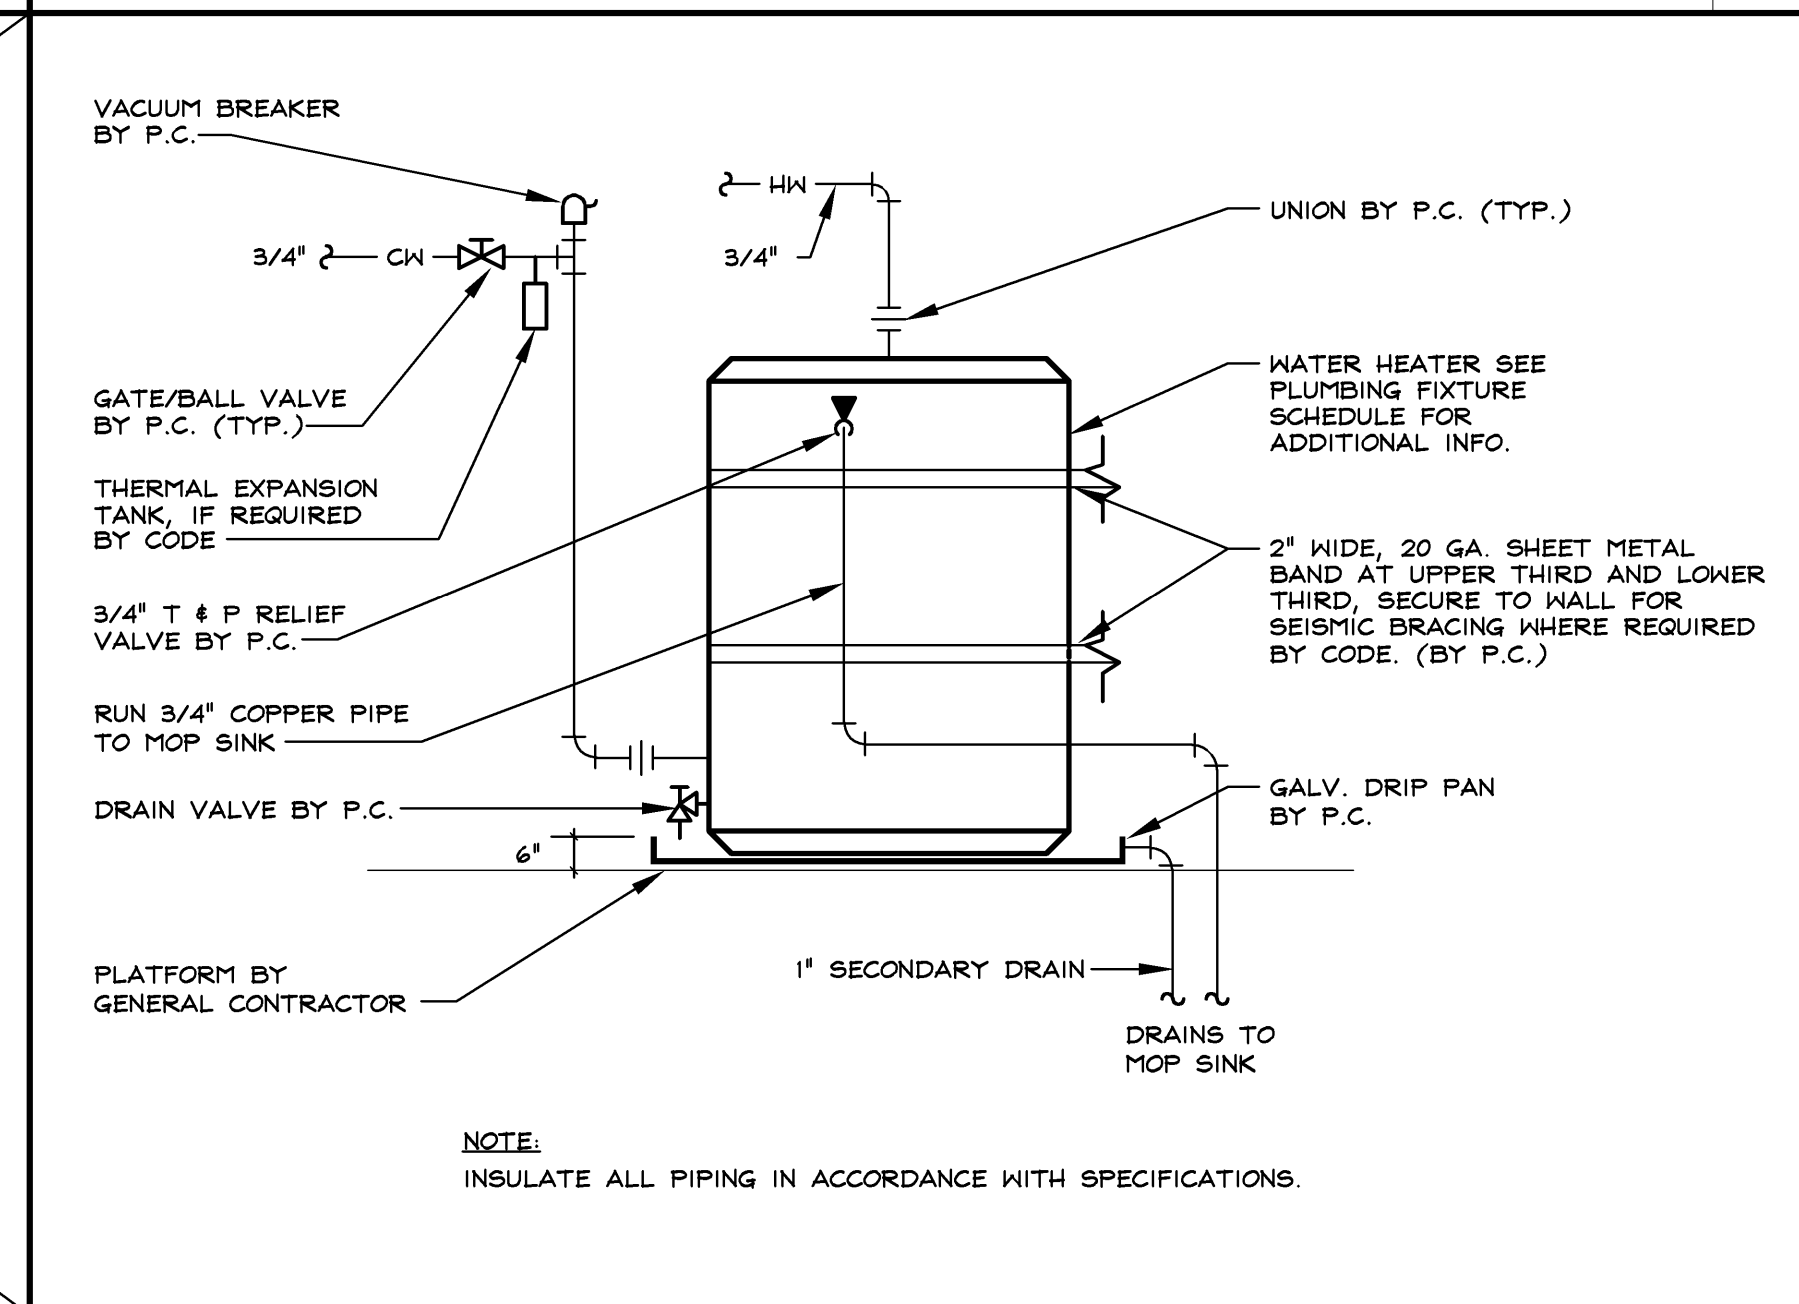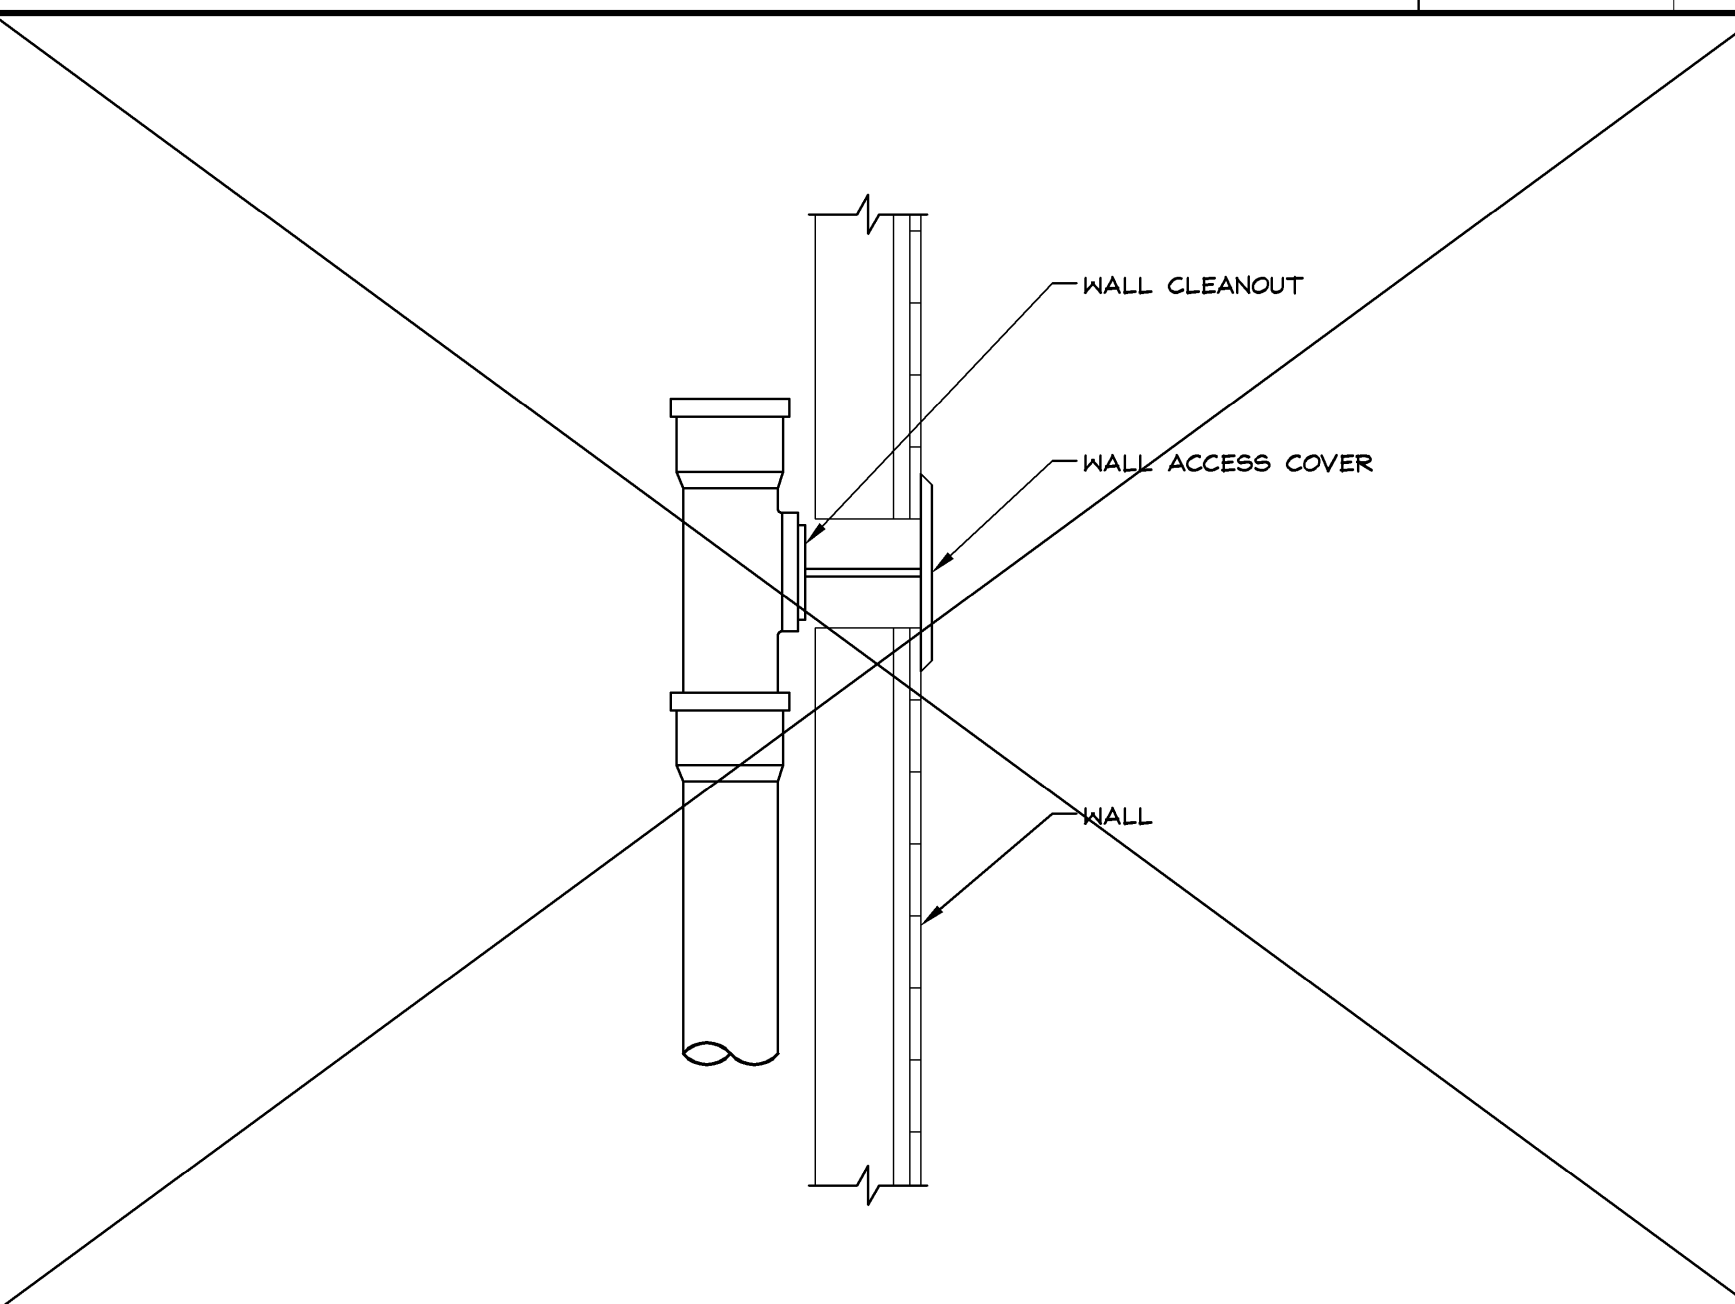

WALL CLEANOUT

F WATER HEATER

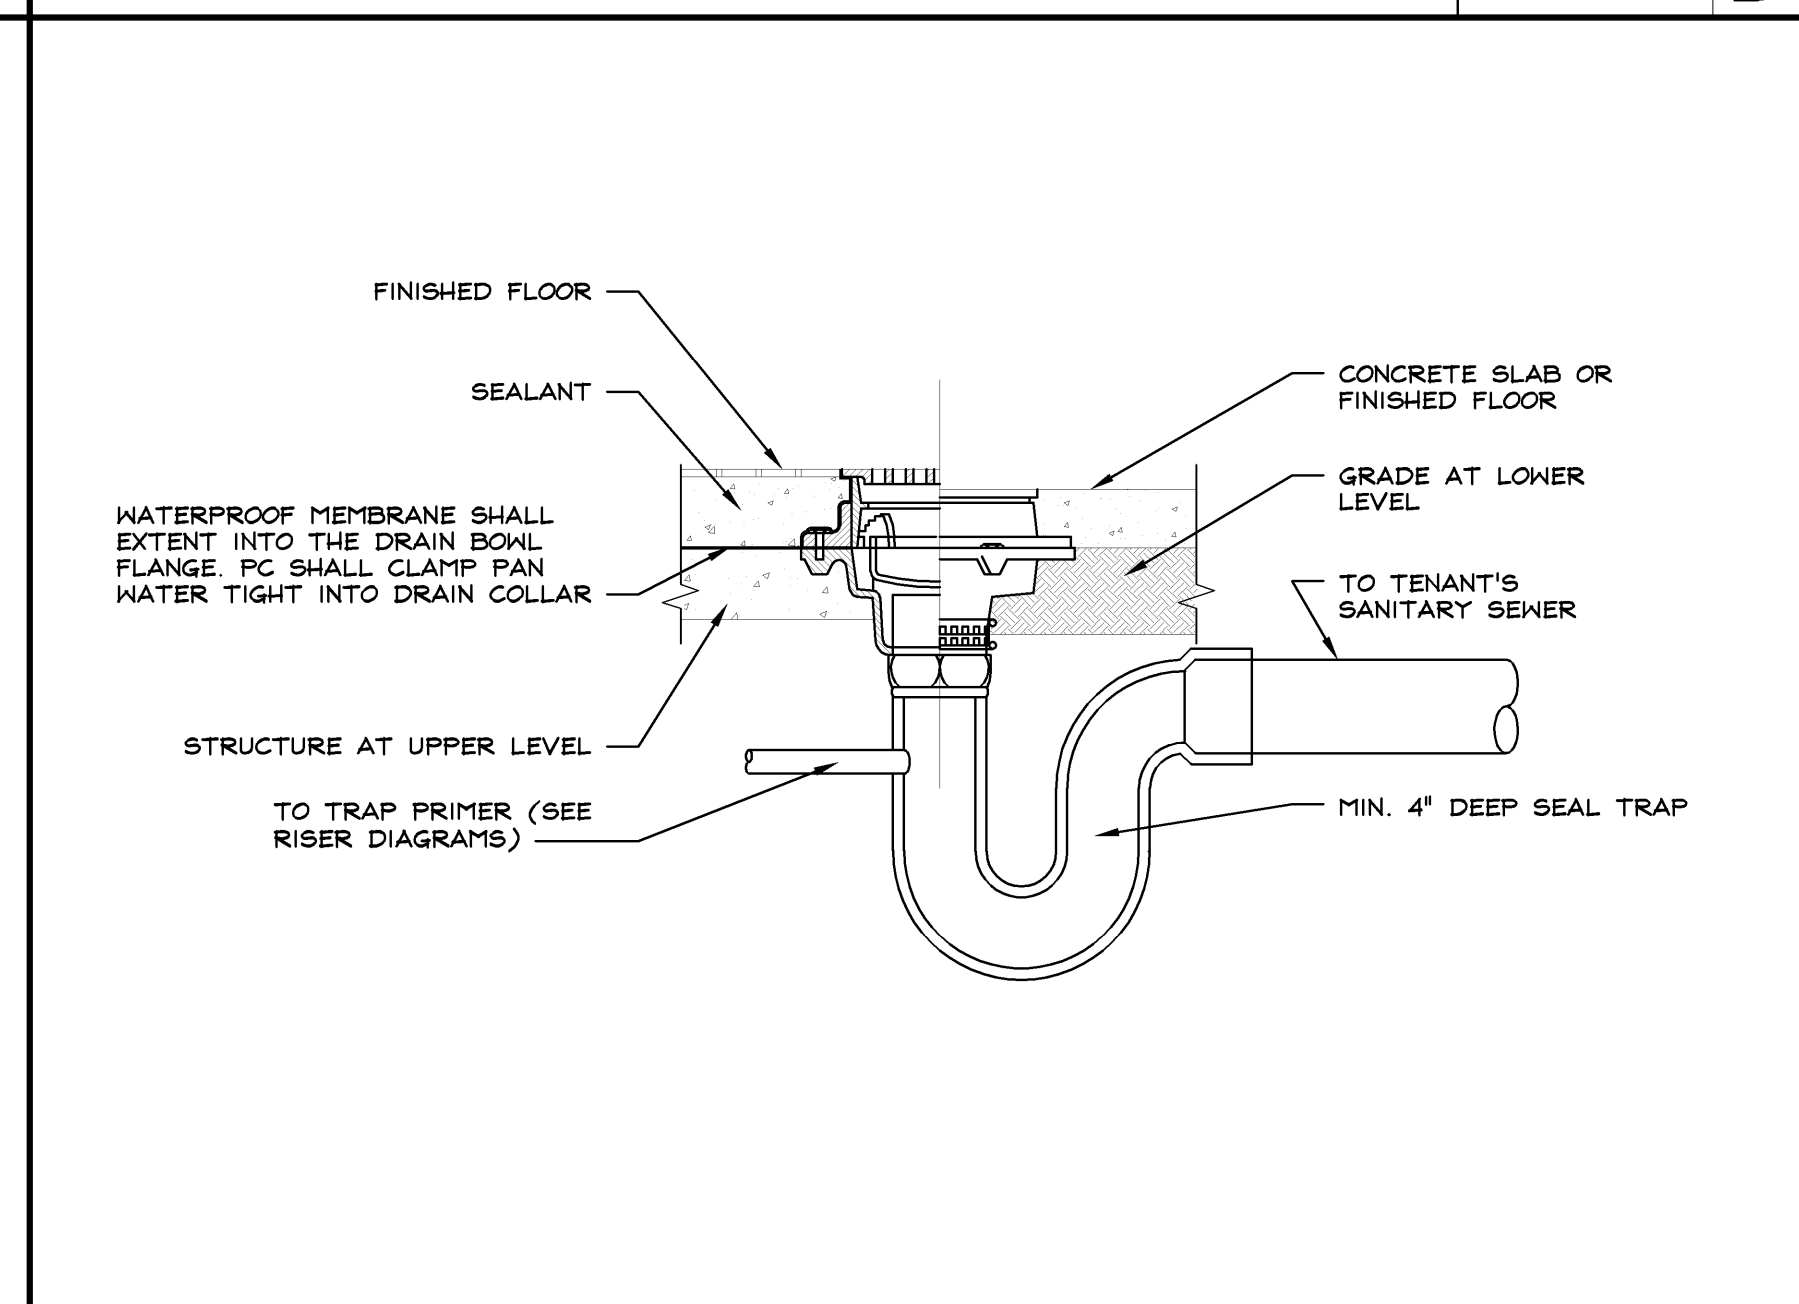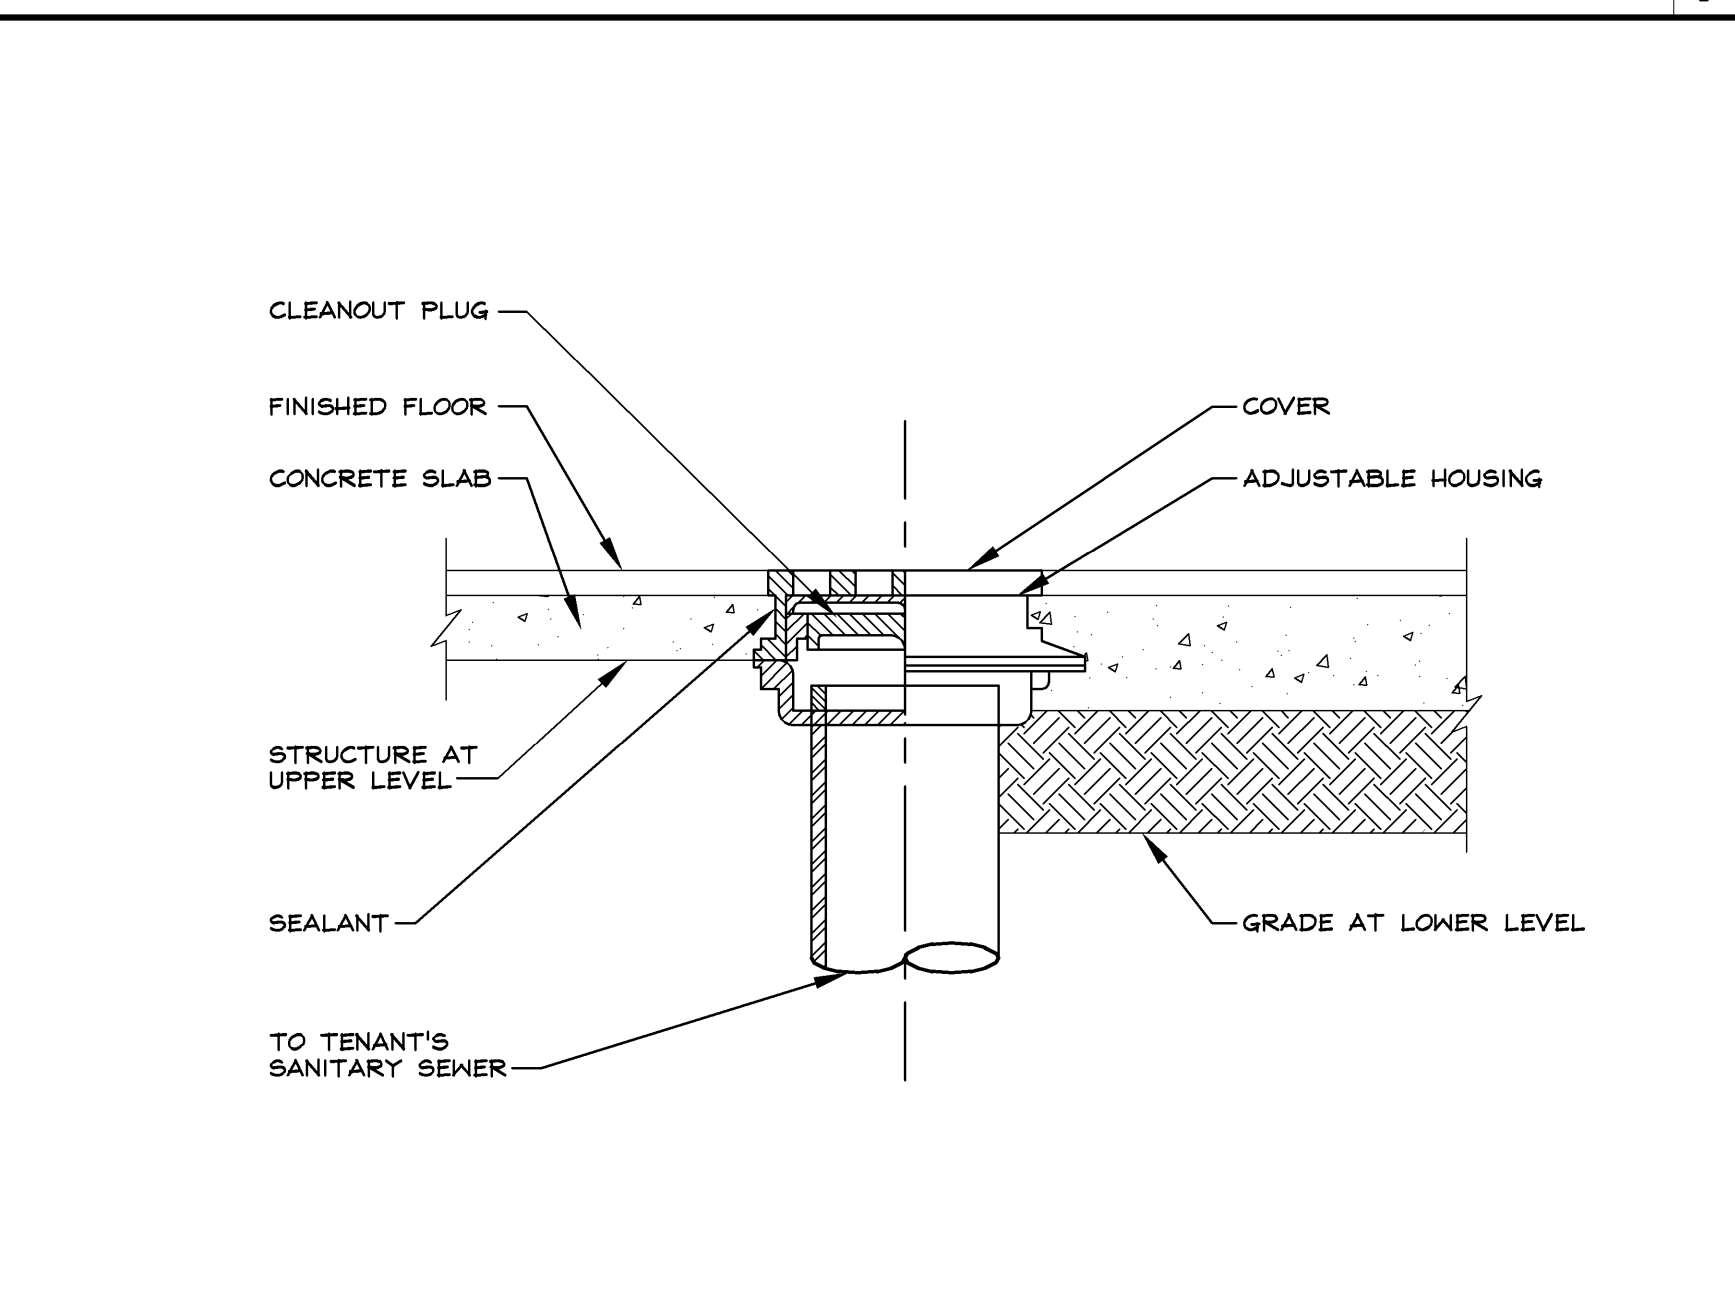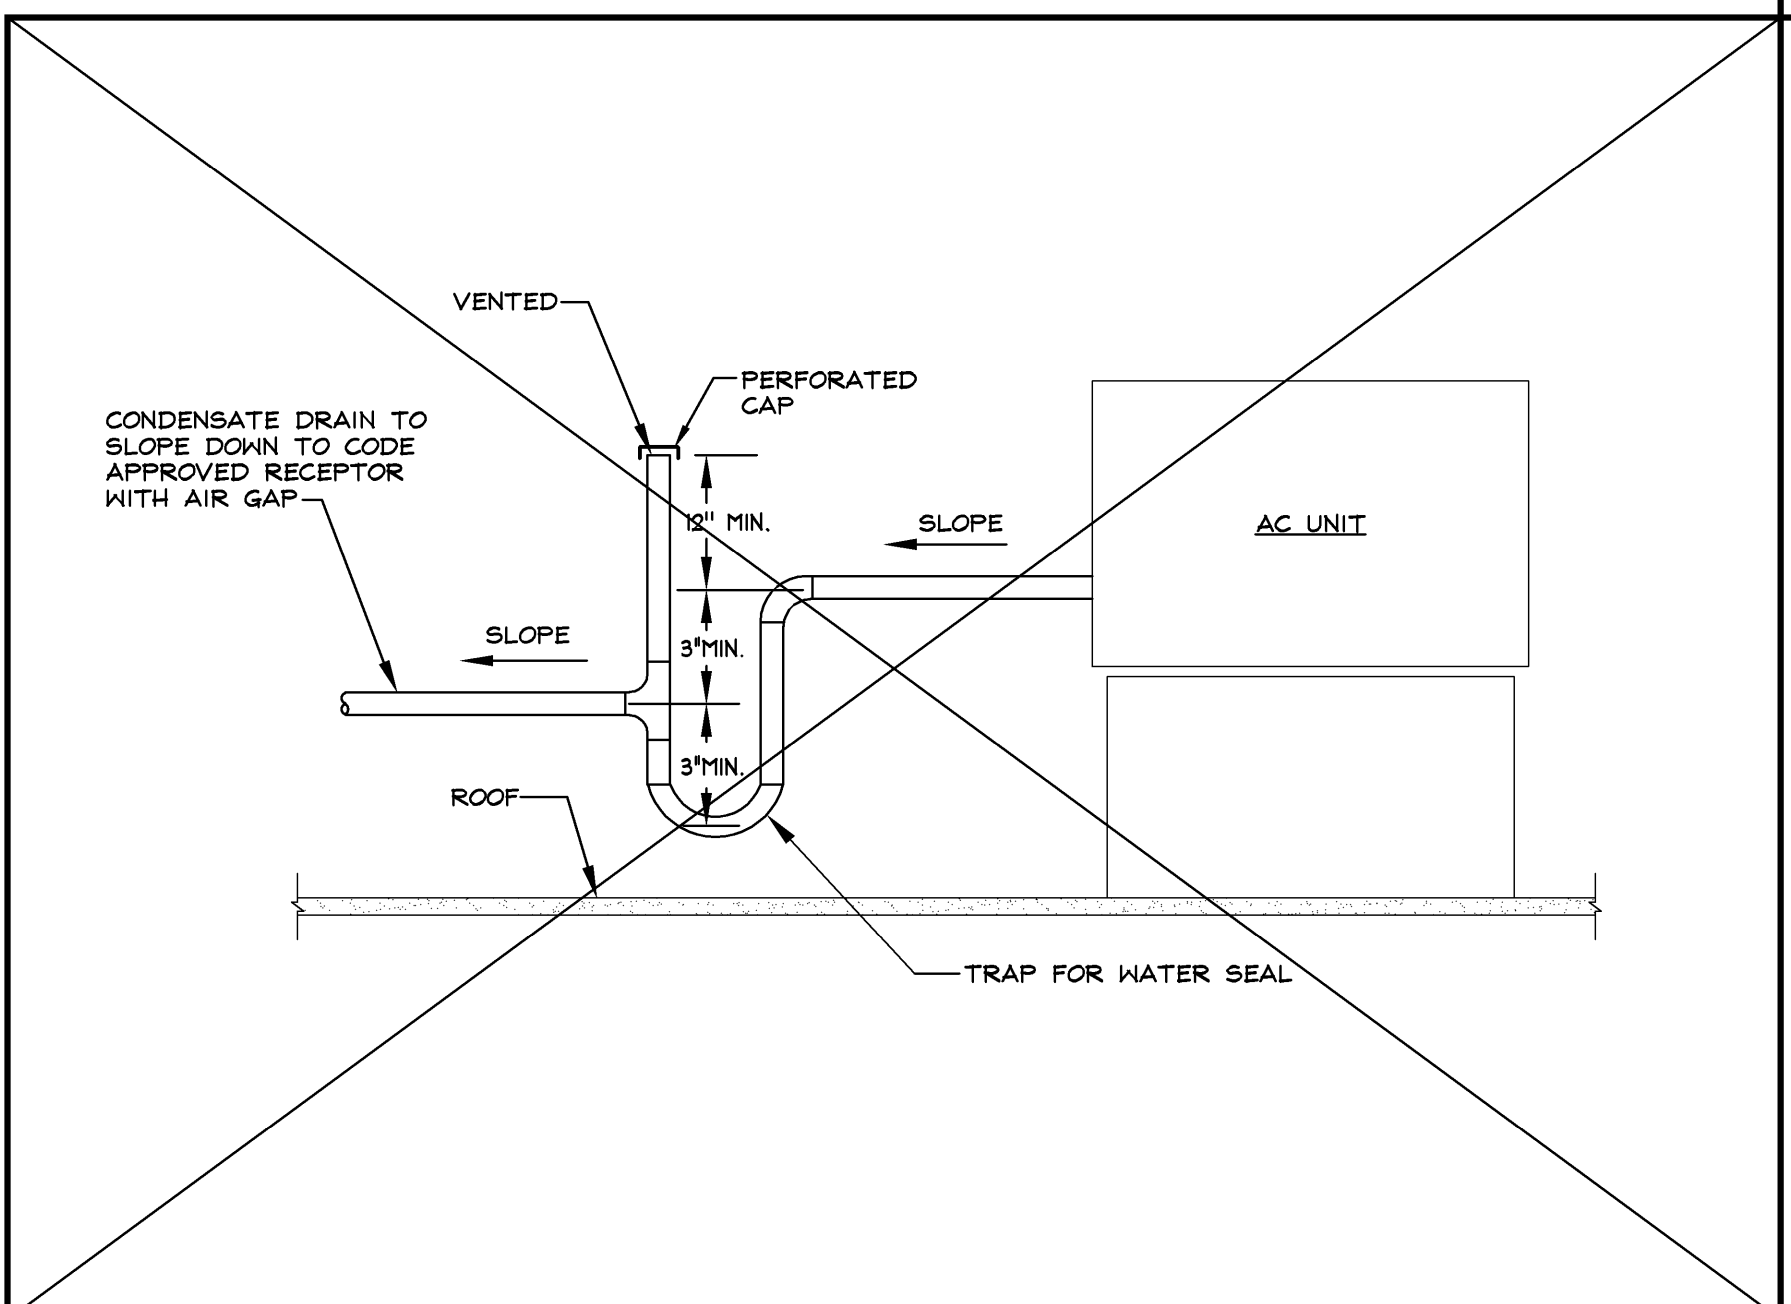

J FLOOR CLEANOUT

E FLOOR DRAIN WITH TRAP PRIMER