


PINK BULKHEAD @ STOREFRONT 2 SECTION DETAIL

3" ± 1'-0"

05D-A0820-X01-DETL

S

05.02.14

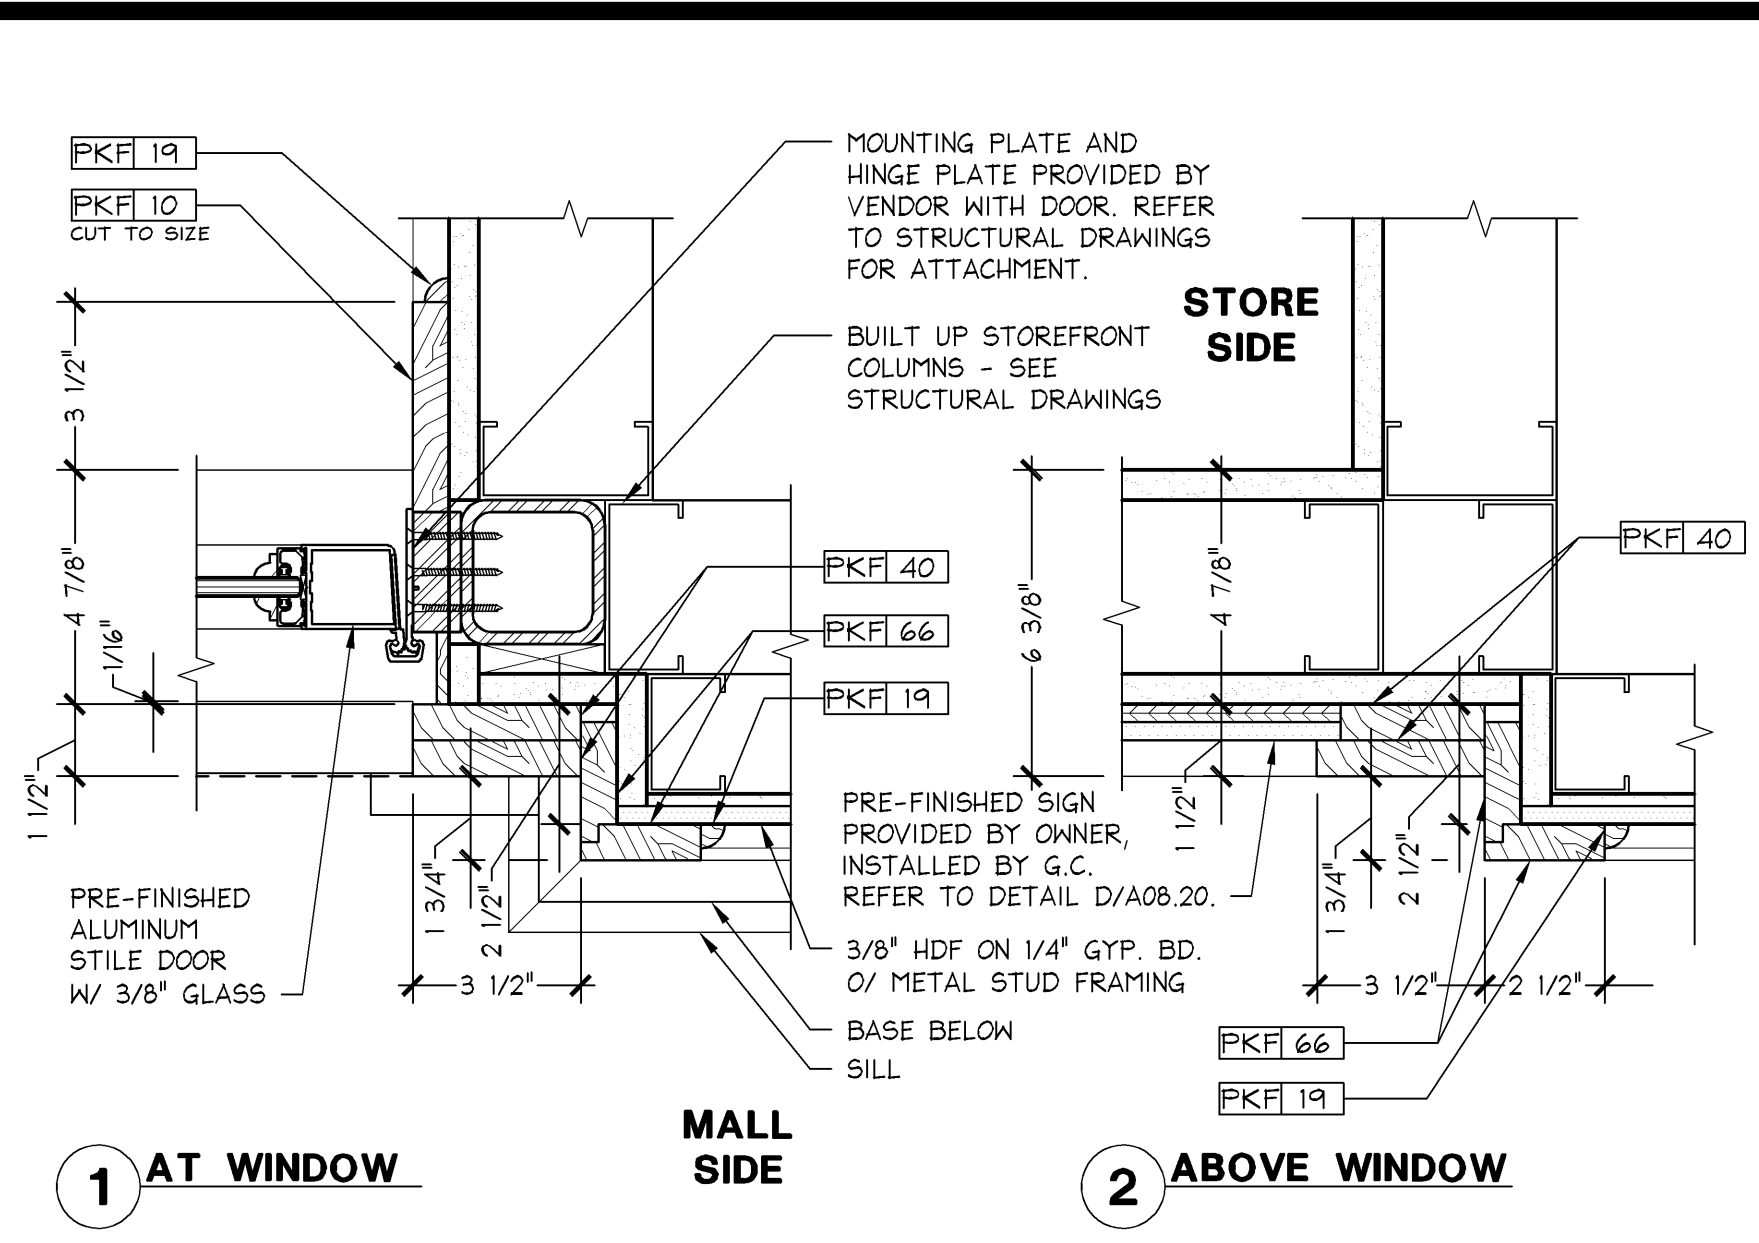


PINK FRONT ACCESS DISPLAY WINDOW JAMB DETAILS (OPERABLE HINGE SIDE)

3" ± 1'-0"

05D-A0820-L04-DETL

M

05.02.14

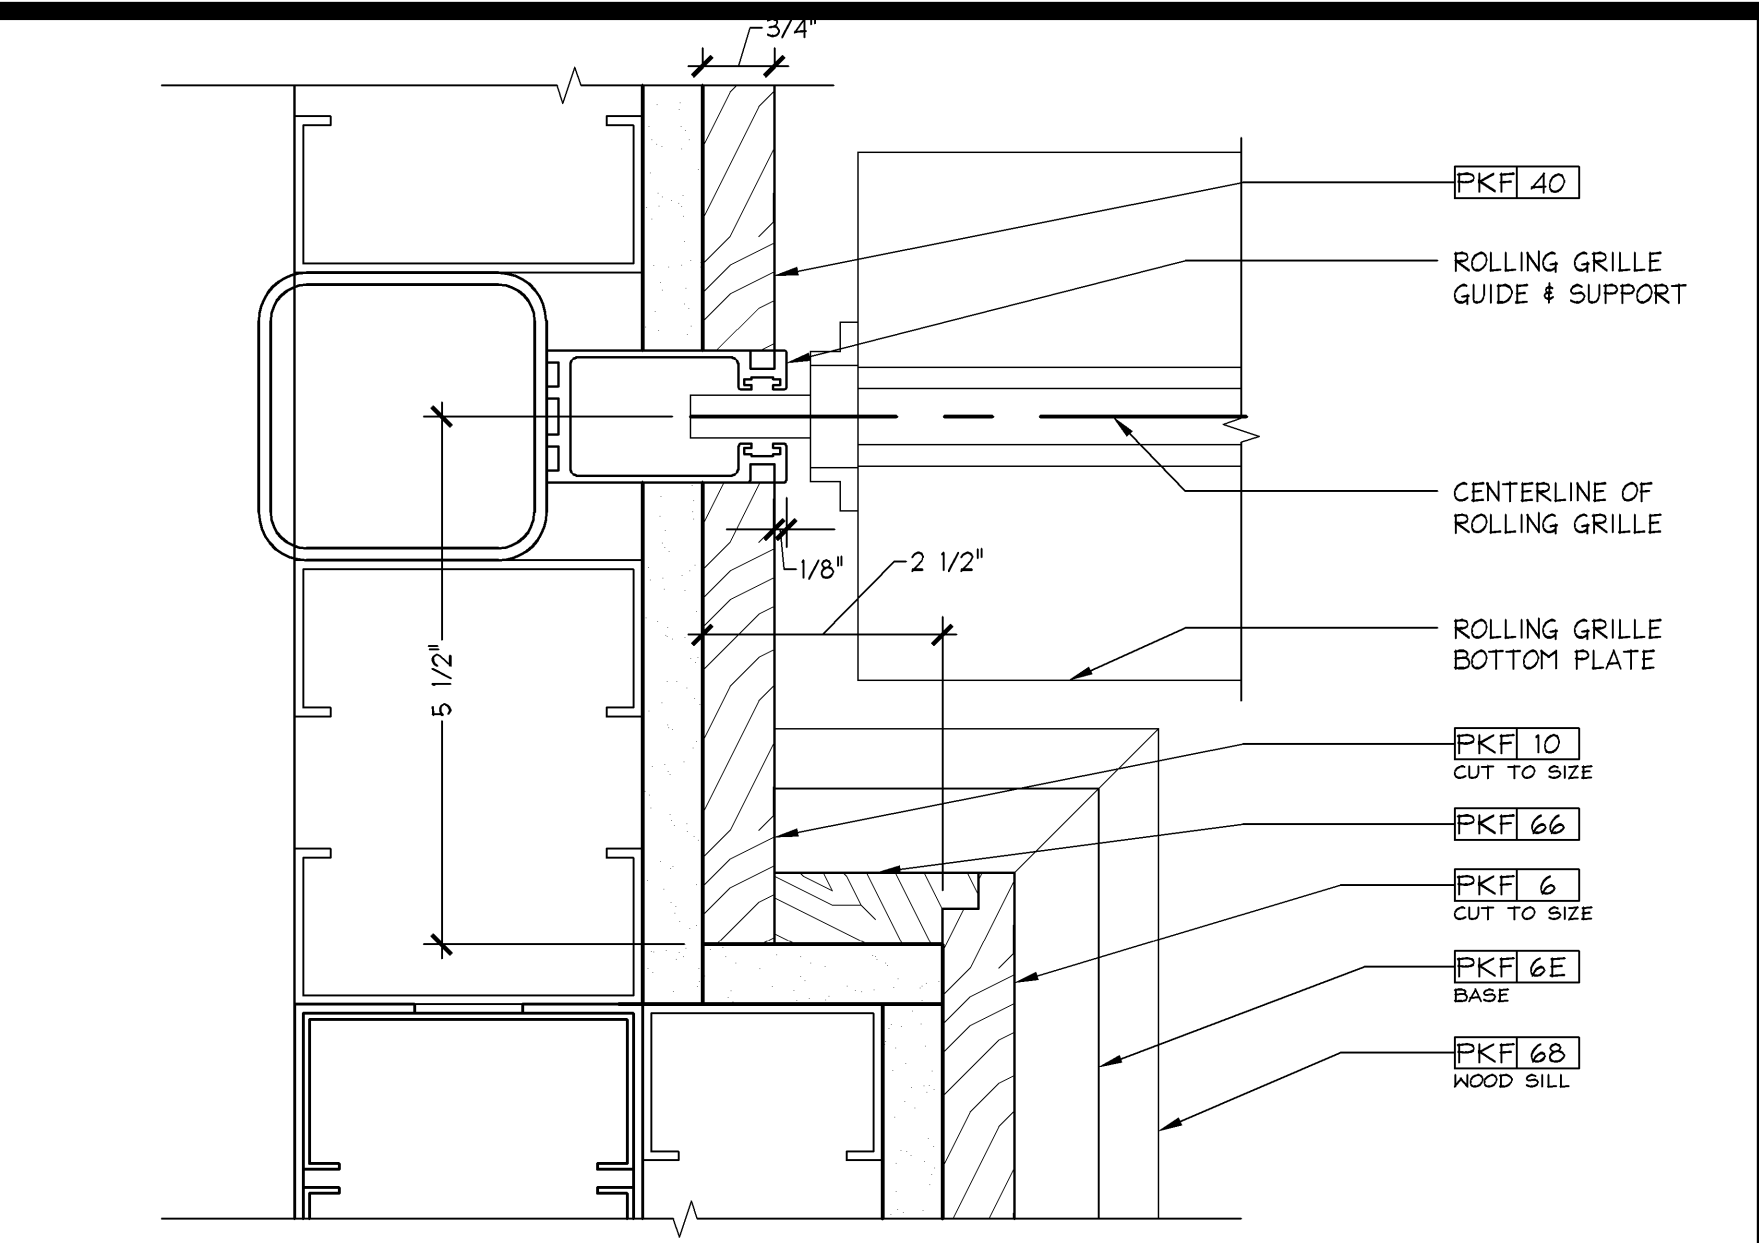


PINK ROLLING GRILLE GUIDE PLAN DETAIL

6" ± 1'-0"

05D-A0820-H00-DETL

H

04.25.14

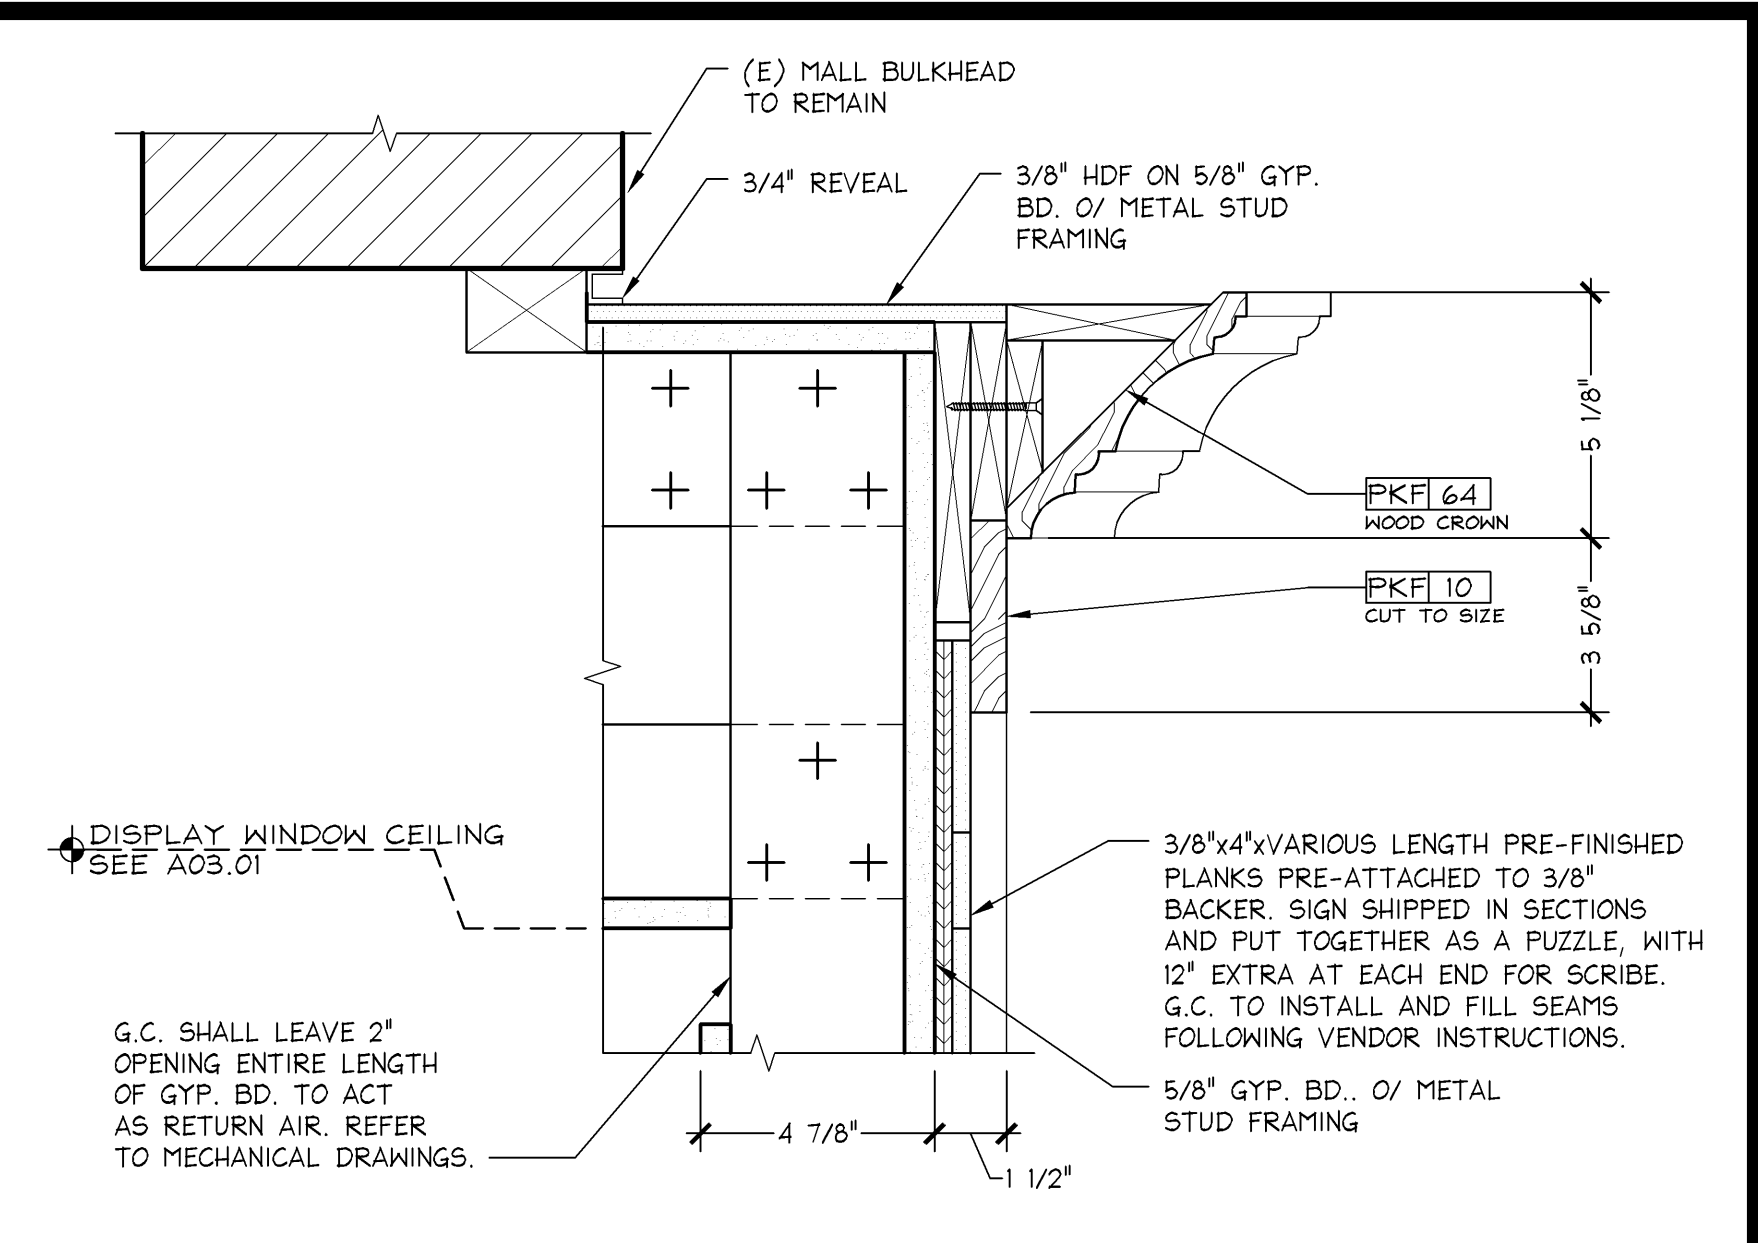


PINK DISPLAY WINDOW BULKHEAD SECTION DETAIL

3" ± 1'-0"

05D-A0820-D00-DETL

D

04.25.14

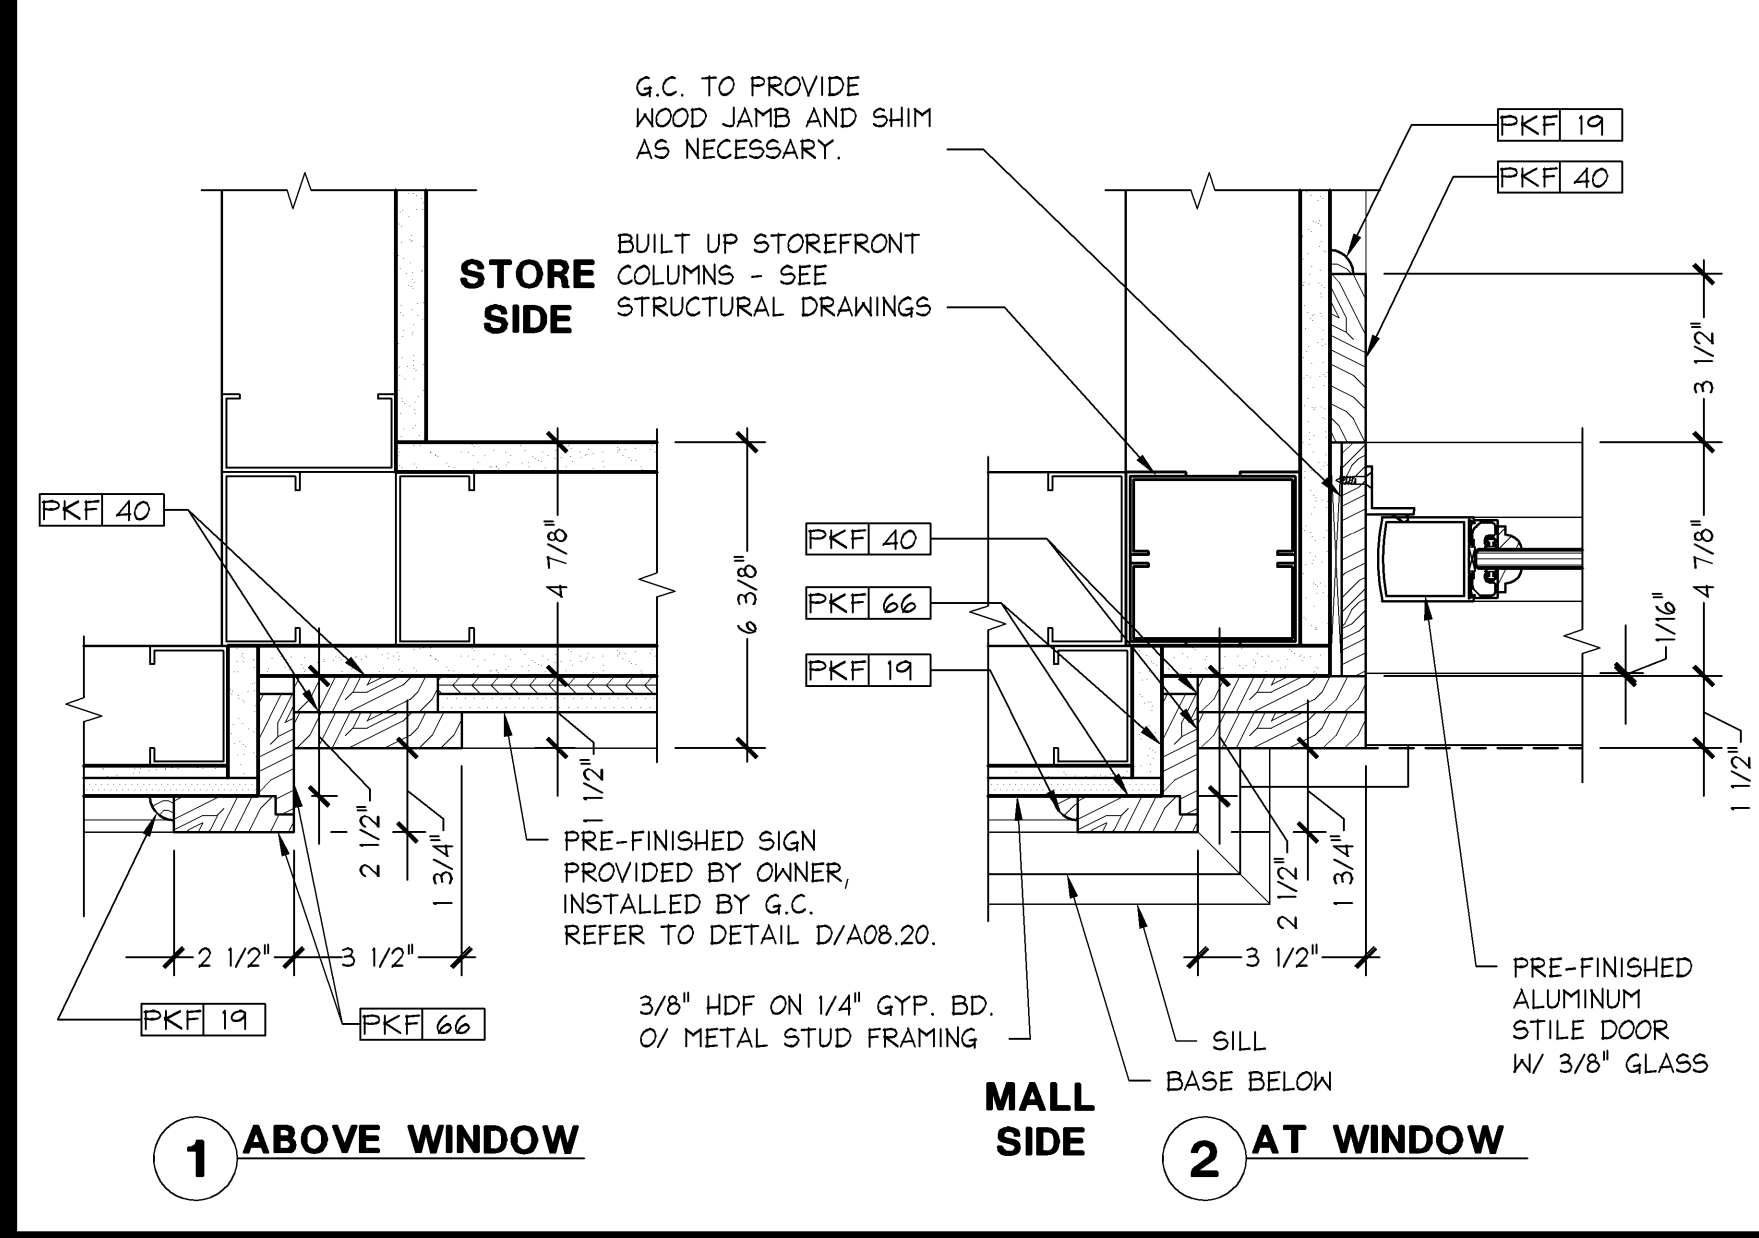


PINK FRONT ACCESS DISPLAY WINDOW JAMB DETAILS (OPERABLE STRIKE SIDE)

3" ± 1'-0"

05D-A0820-L02-DETL

R

05.02.14

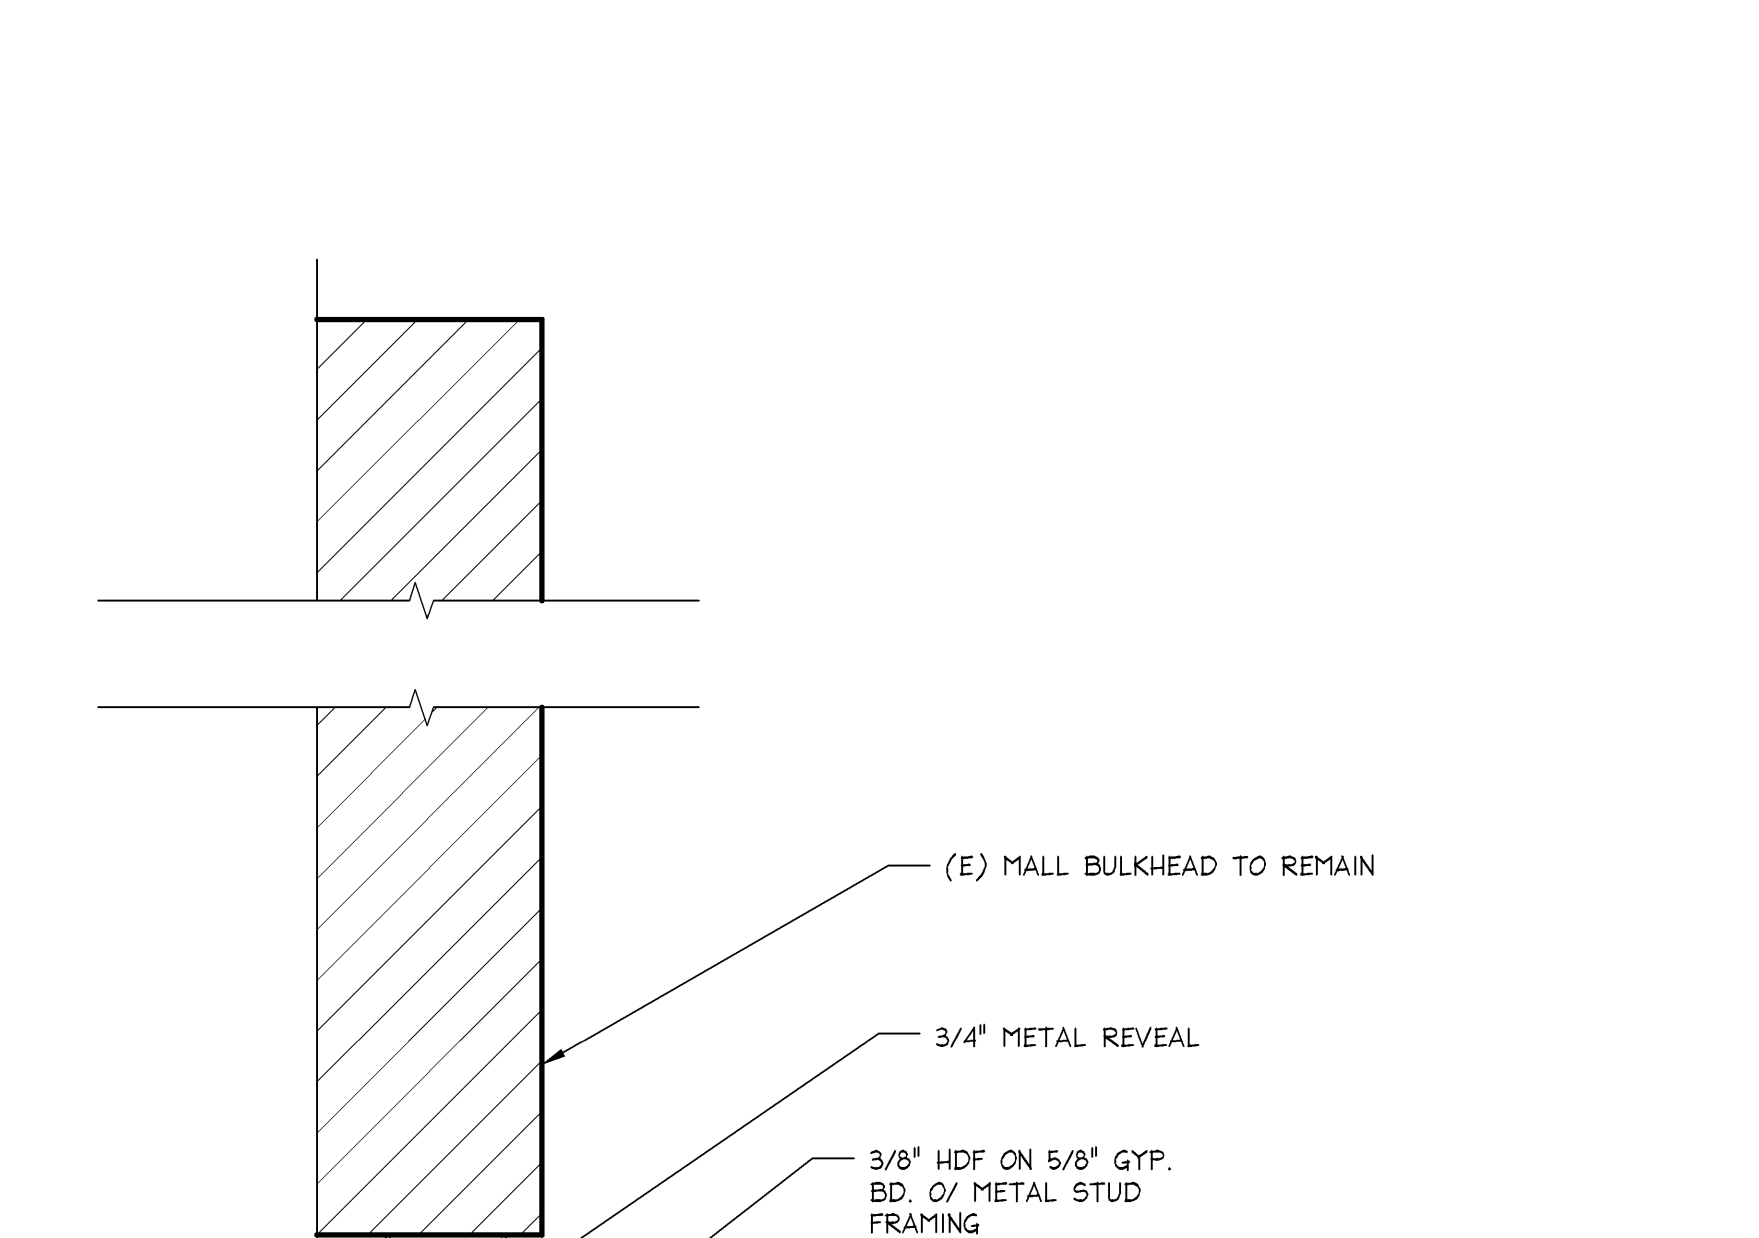


PINK ROLLING GRILLE HEAD DETAIL

3" ± 1'-0"

05D-A0820-G00-DETL

G

04.04.14

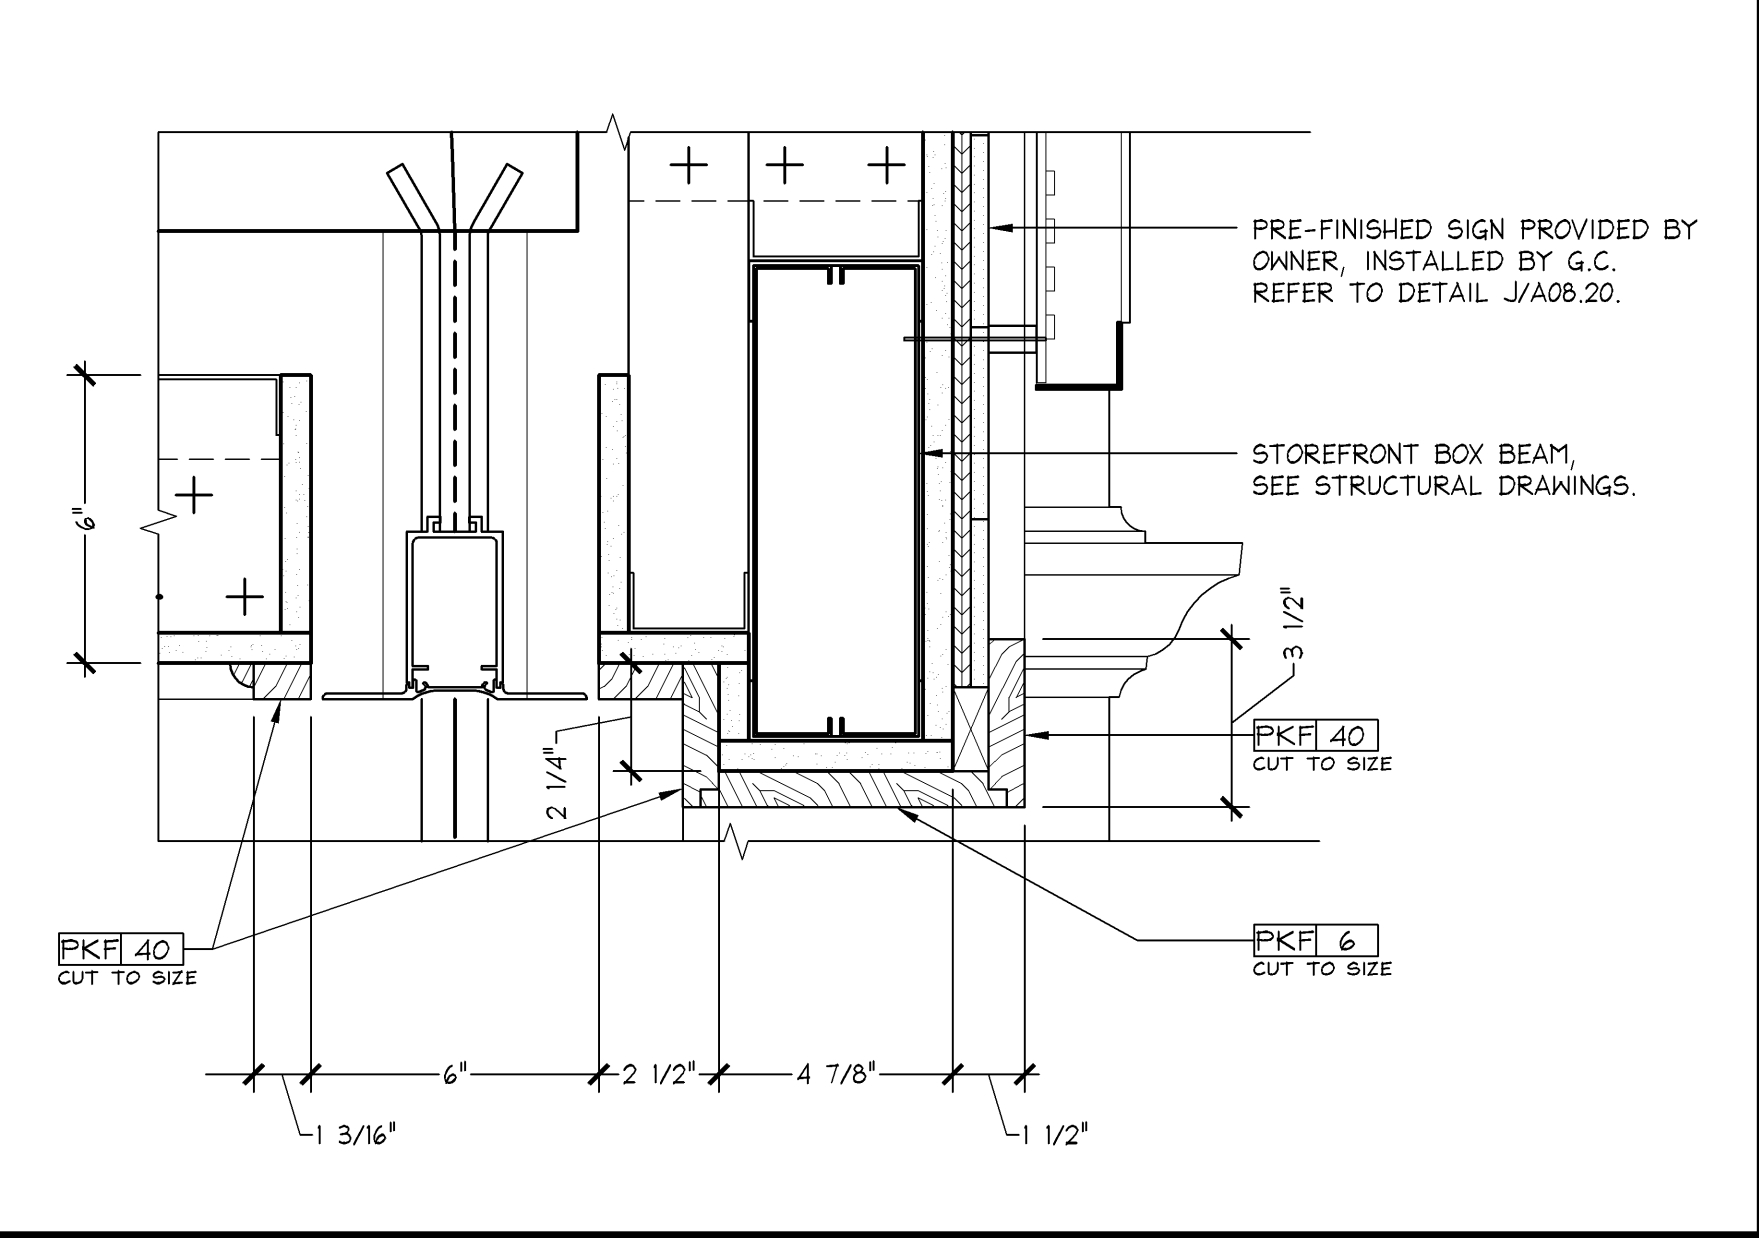


PINK FRONT ACCESS DISPLAY WINDOW HEAD DETAIL (OPERABLE)

3" ± 1'-0"

05D-A0820-C02-DETL

C

04.04.14

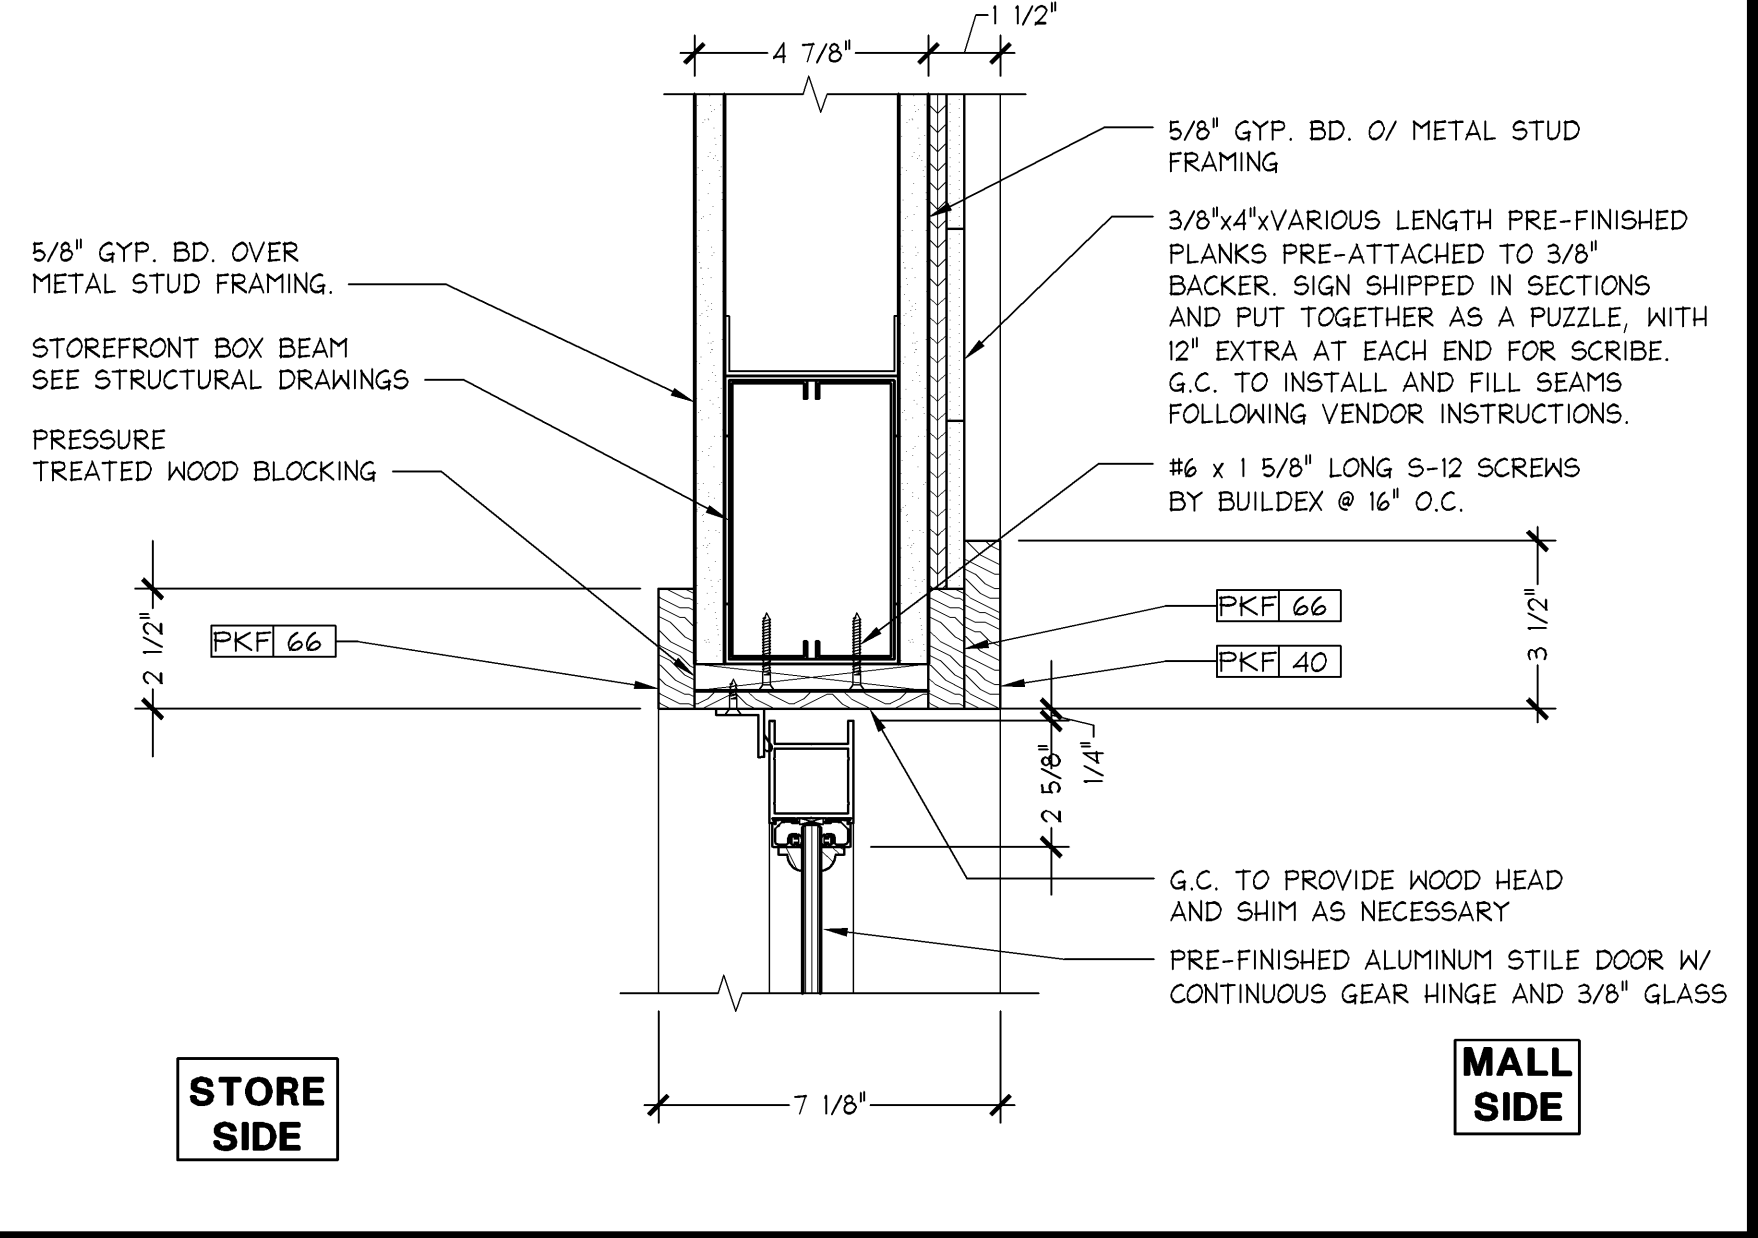


PINK ROLLING GRILLE HEAD DETAIL

3" ± 1'-0"

05D-A0820-G00-DETL

G

04.04.14

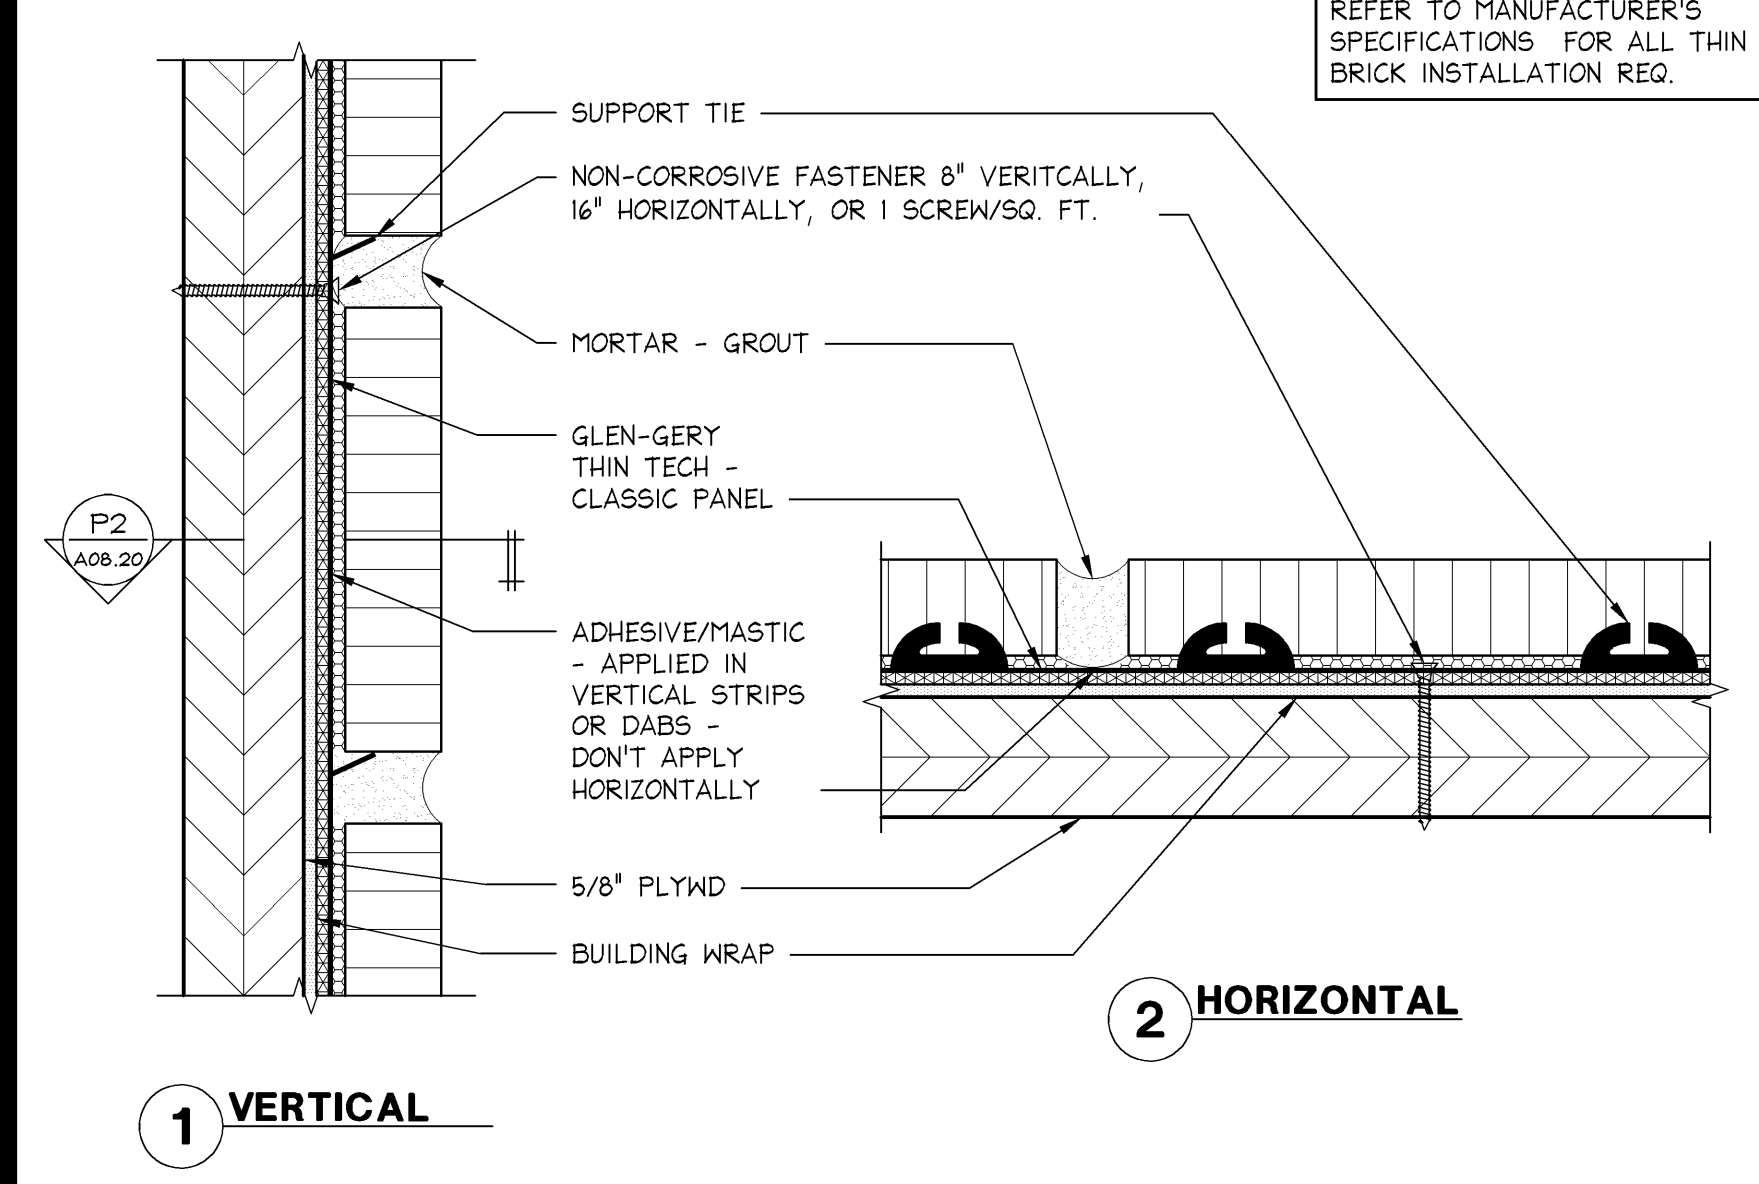


PINK THIN BRICK SECTION DETAILS

FULL

05D-A0820-P00-DETL

P

04.25.14

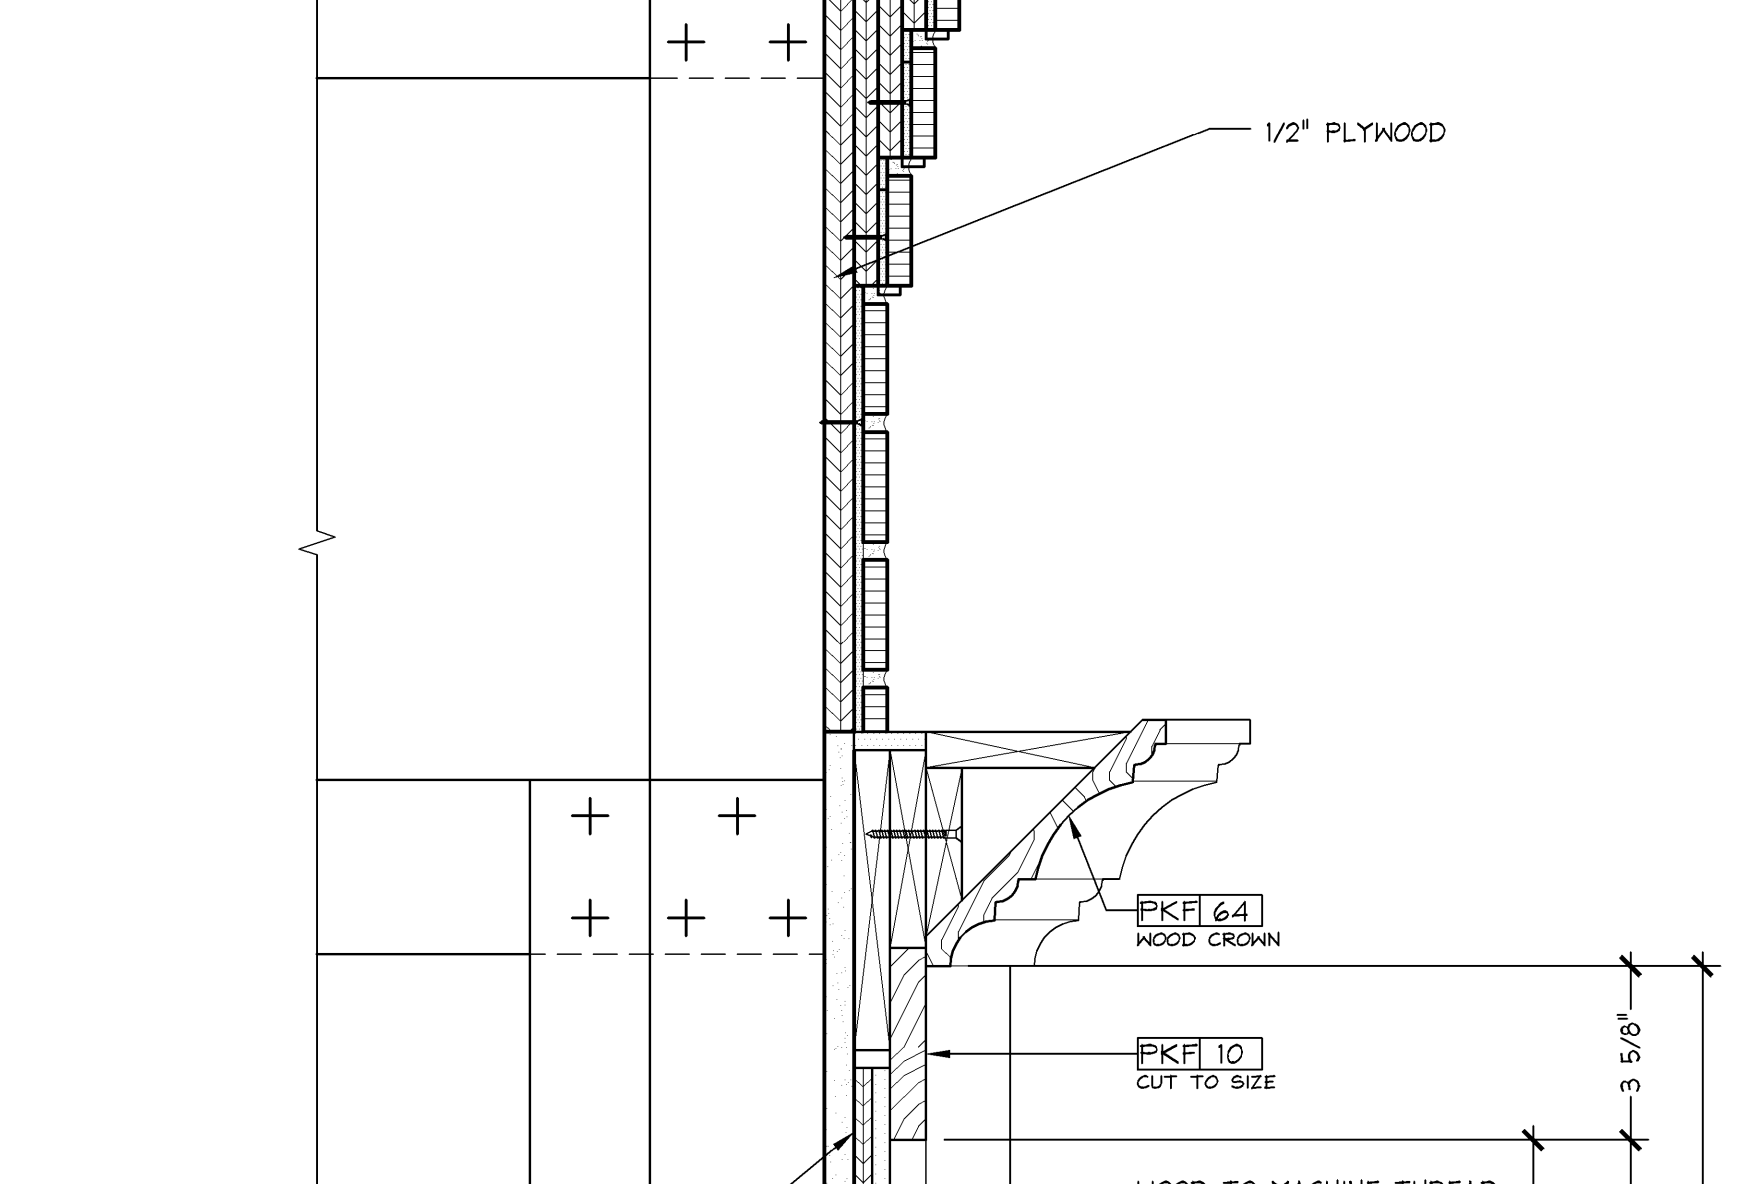


PINK BULKHEAD @ STOREFRONT 2 SECTION DETAIL

3" ± 1'-0"

05D-A0820-X01-DETL

F

05.02.14

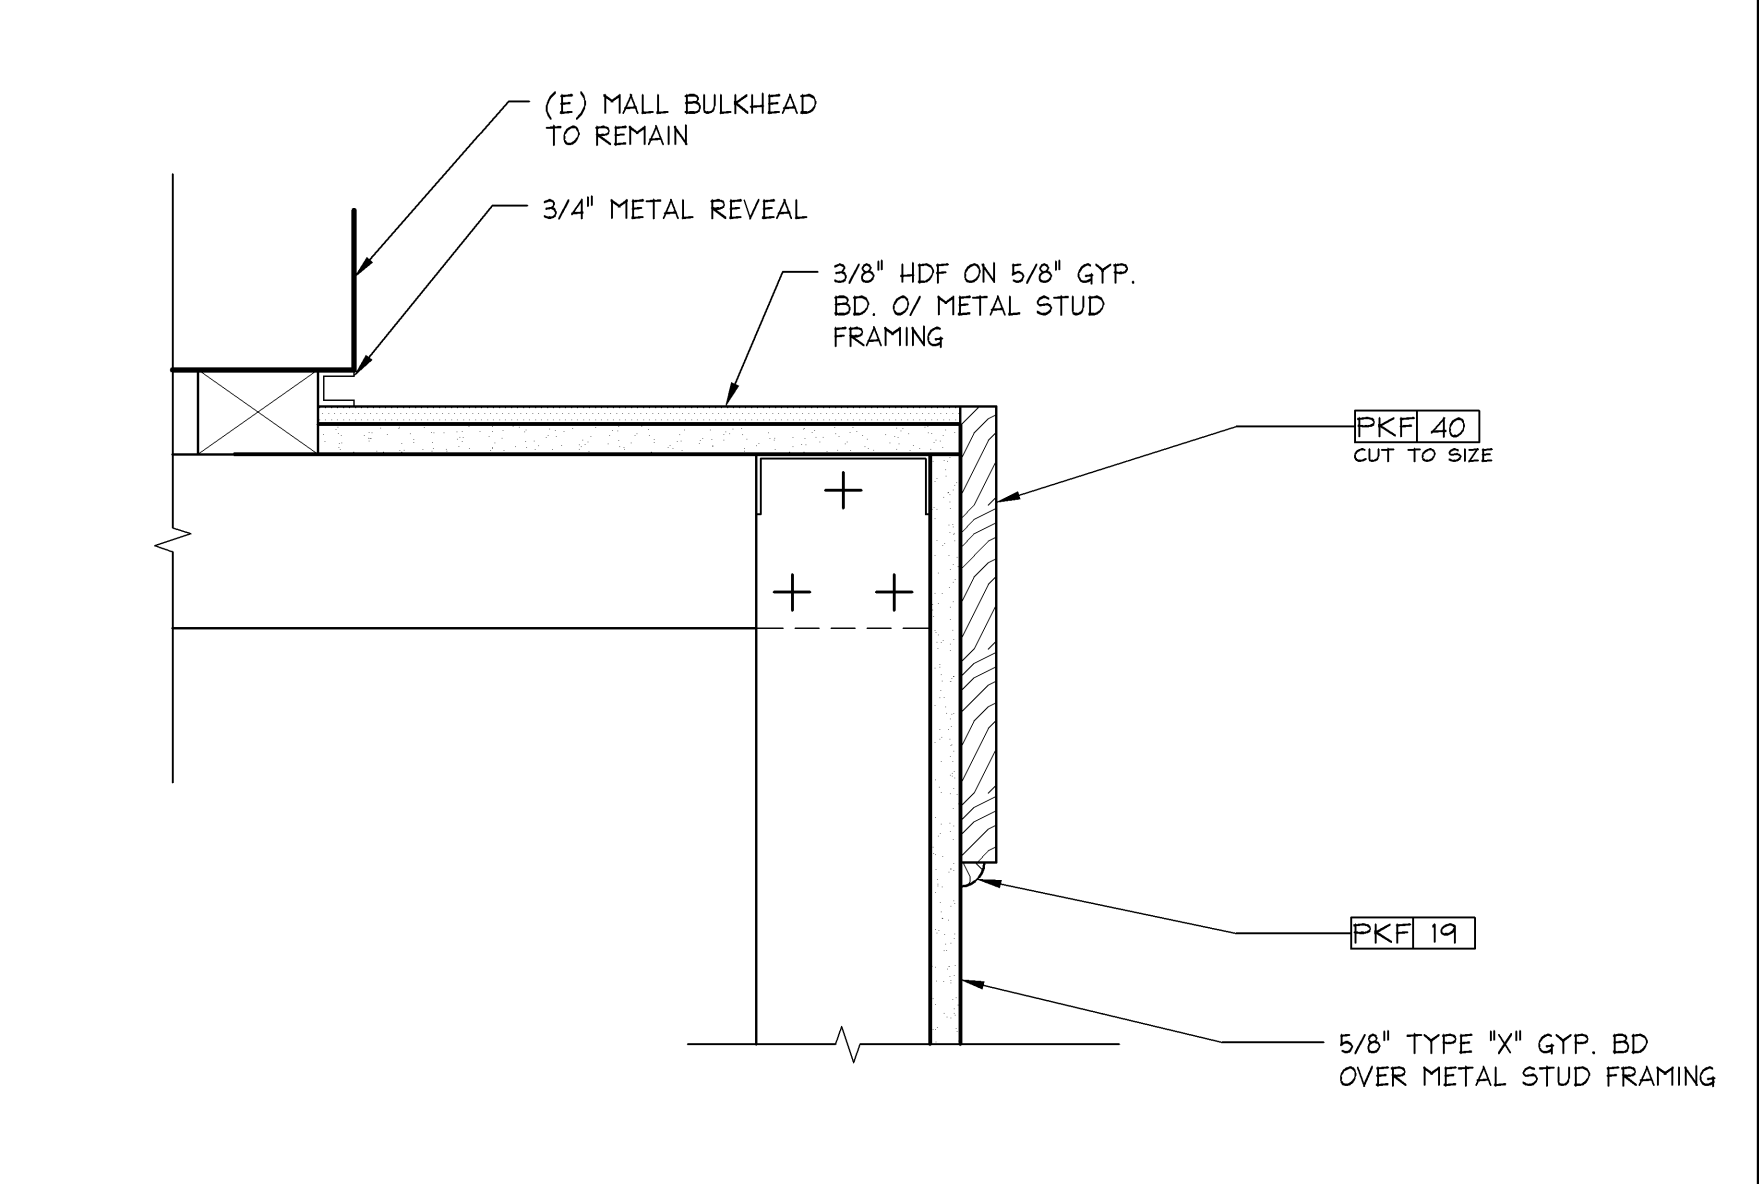


PINK FRONT ACCESS DISPLAY WINDOW SILL DETAIL (OPERABLE)

3" ± 1'-0"

05D-A0820-B02-DETL

B

12.13.13

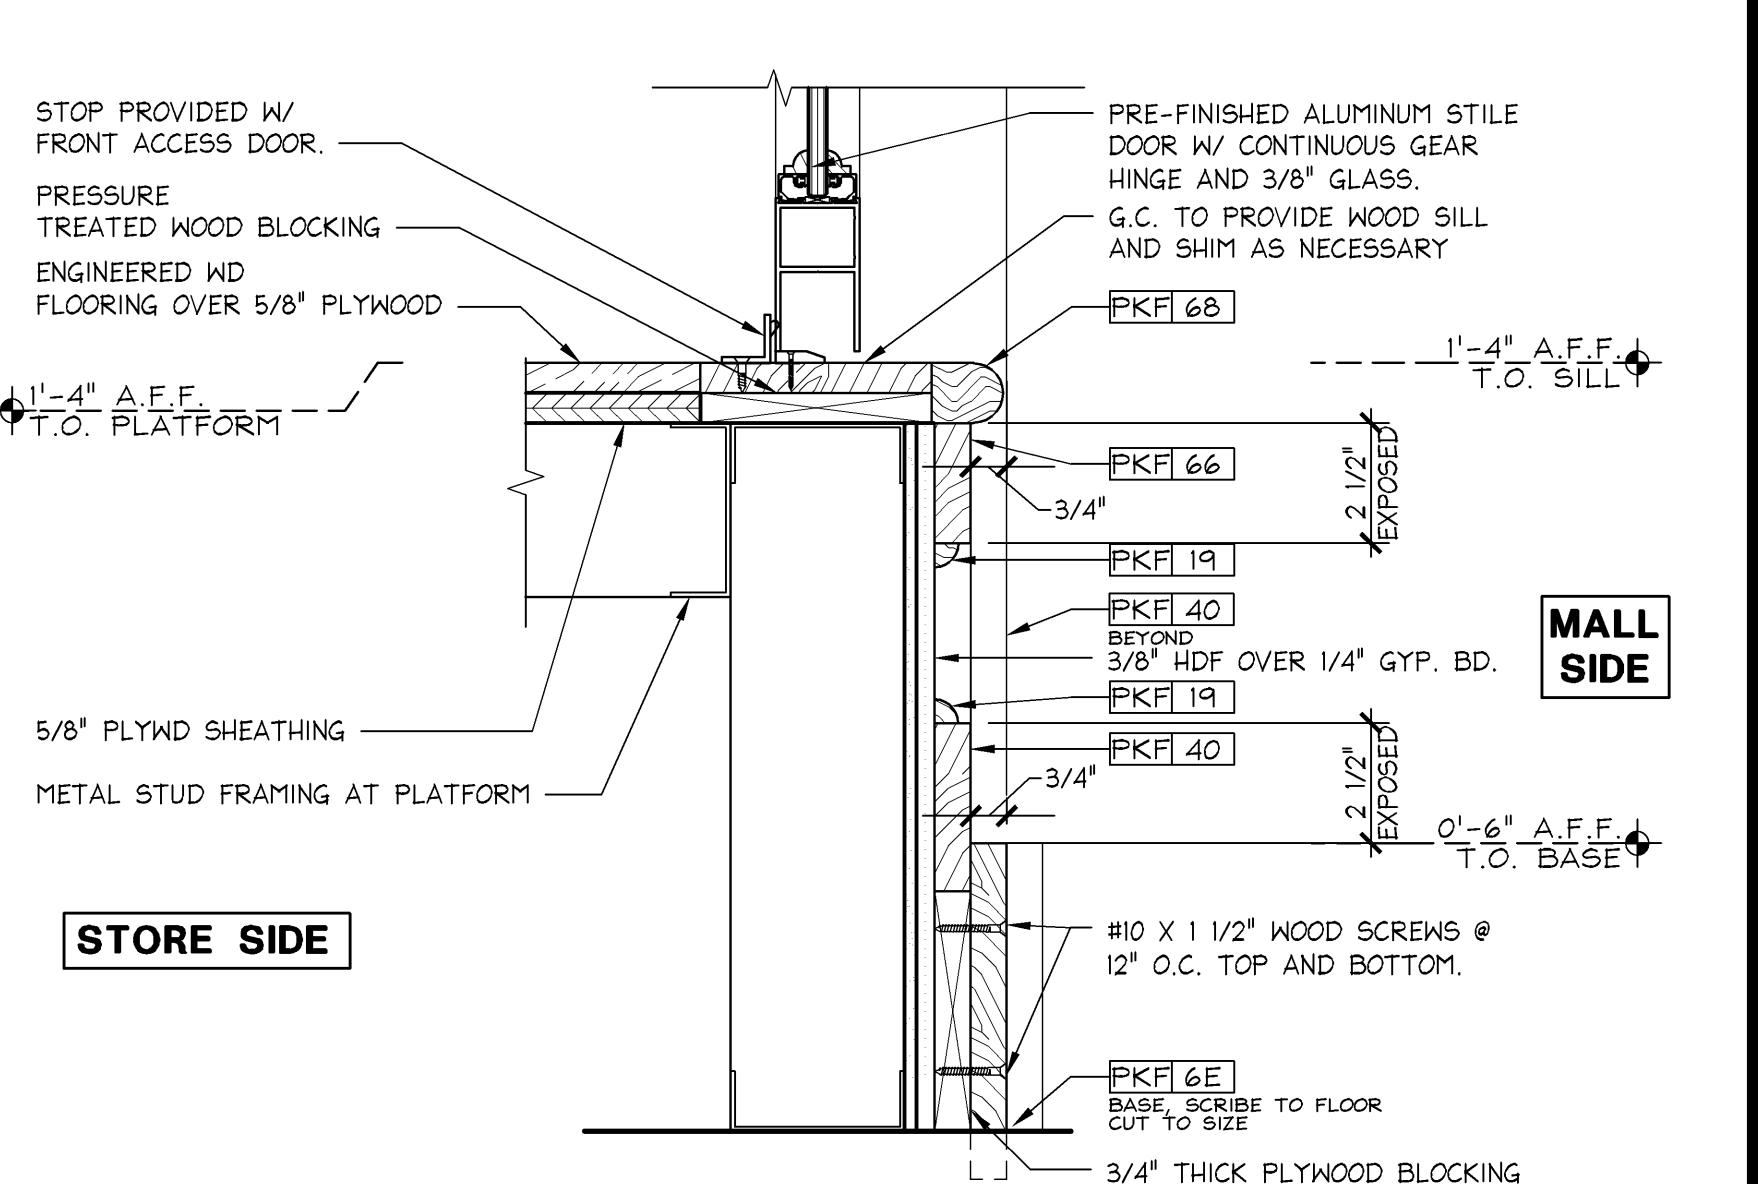


PINK STOREFRONT BASE SECTION DETAILS

3" ± 1'-0"

05D-A0820-E00-DETL

N

12.13.13

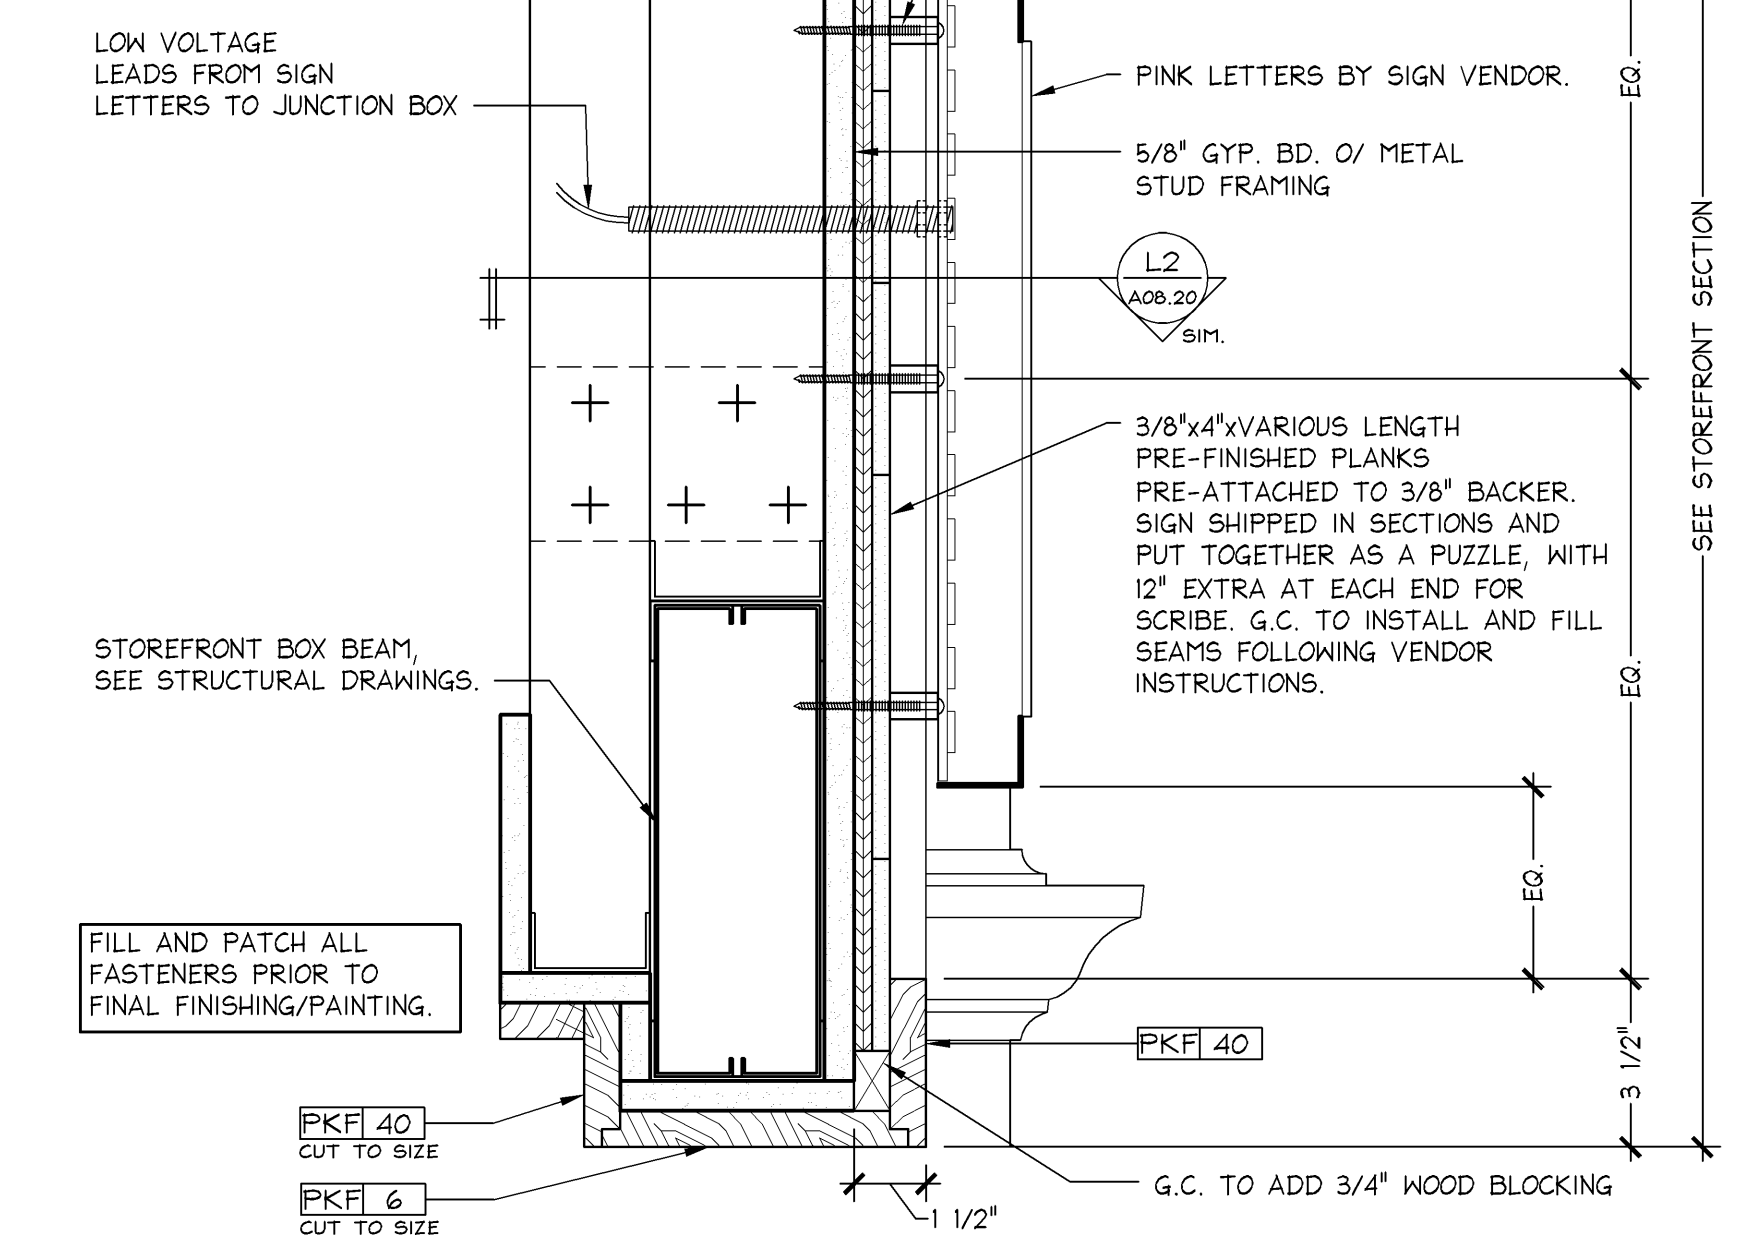


PINK PORTAL SIGNAGE SECTION DETAIL

3" ± 1'-0"

05D-A820-J00-DETL

J

04.25.14

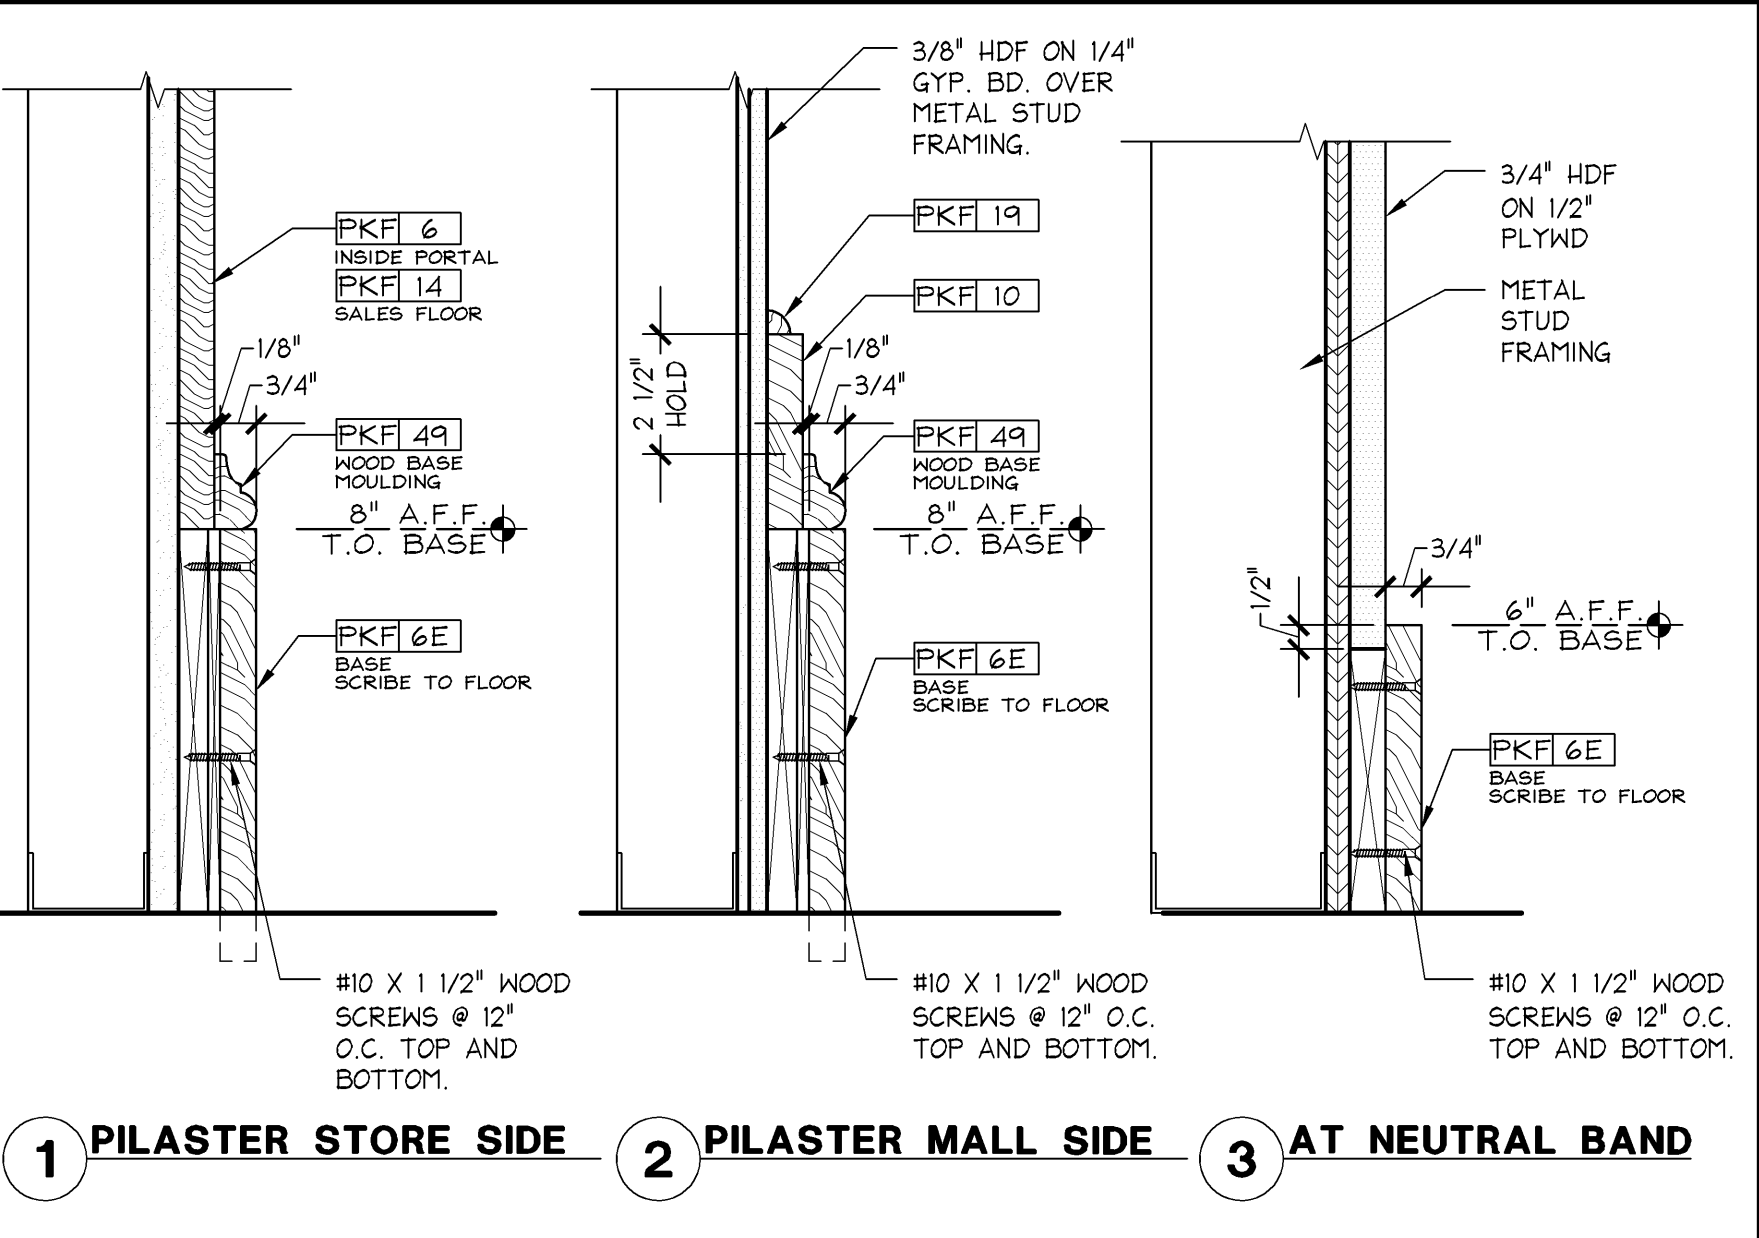


PINK STOREFRONT BASE SECTION DETAILS

3" ± 1'-0"

05D-A0820-E00-DETL

E

12.13.13

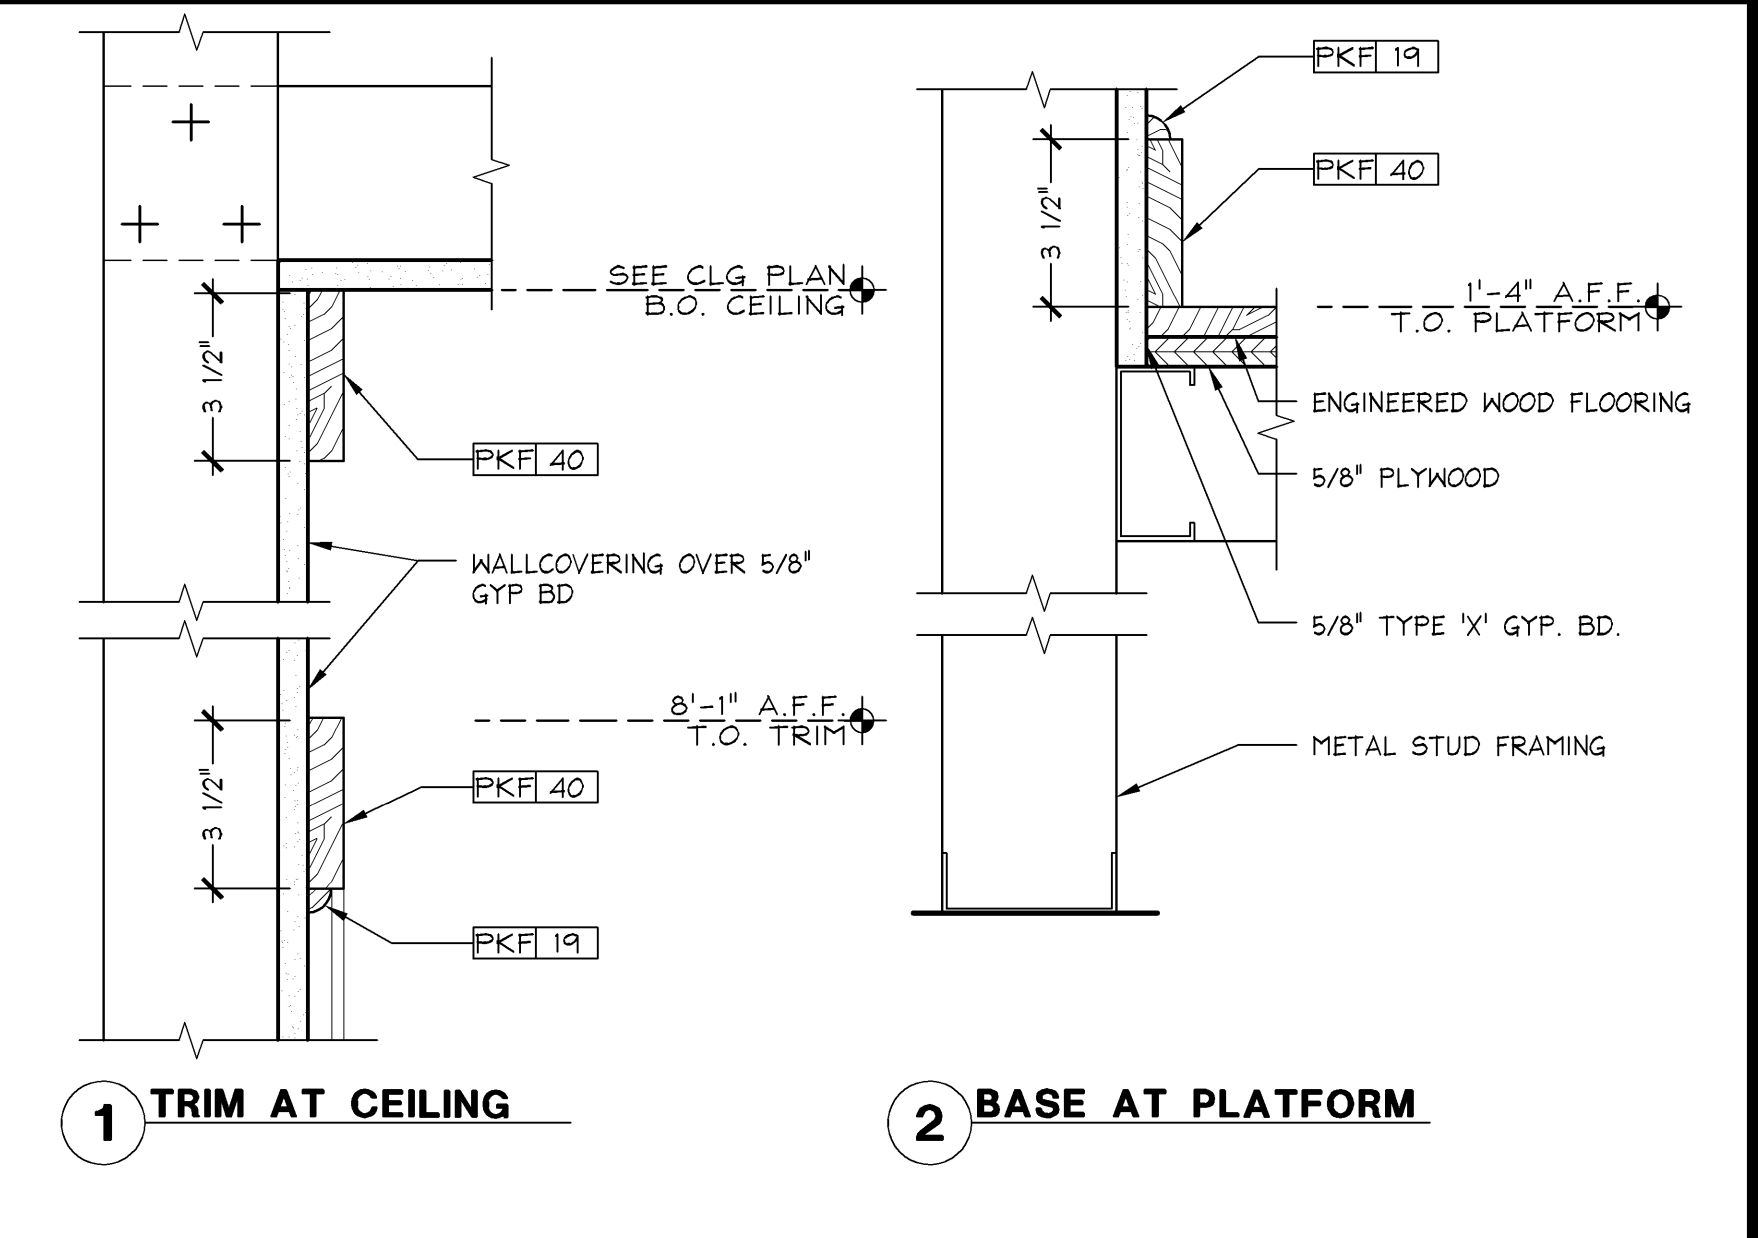

PINK DISPLAY WINDOW INTERIOR SECTION DETAILS

3" ± 1'-0"

05D-A0820-A00-DETL

A

12.13.13

GreenbergFarrow

1430 West Peachtree Street NW
Suite 200
Atlanta, GA 30309
t. 404.601.4000 f. 404.601.9970

Limitedbrands

LIMITED STORE PLANNING, INC.
d/b/a STORE DESIGN & CONSTRUCTION
Three Limited Parkway • Columbus, Ohio 43230
Telephone: 614.415.7000 • Fax: 614.415.7349

010501726

PINK VICTORIA'S SECRET

3401 NICHOLASVILLE RD
LEXINGTON, KY 40503

PROJECT INFORMATION:

REVISIONS:

DATE ISSUED: 09-05-2014
DESIGNED BY: APL
DRAWN BY: ANW
CHECKED BY: AJD

010501726

PINK VICTORIA'S SECRET

3401 NICHOLASVILLE RD
LEXINGTON, KY 40503

PROJECT INFORMATION:

REVISIONS:

DATE ISSUED: 09-05-2014
DESIGNED BY: APL
DRAWN BY: ANW
CHECKED BY: AJD

DRAWING NUMBER:
A08.20