



PINK FITTING ROOM ALCOVE TRANSITION HEAD DETAIL


PINK TRANSITION HEAD DETAIL

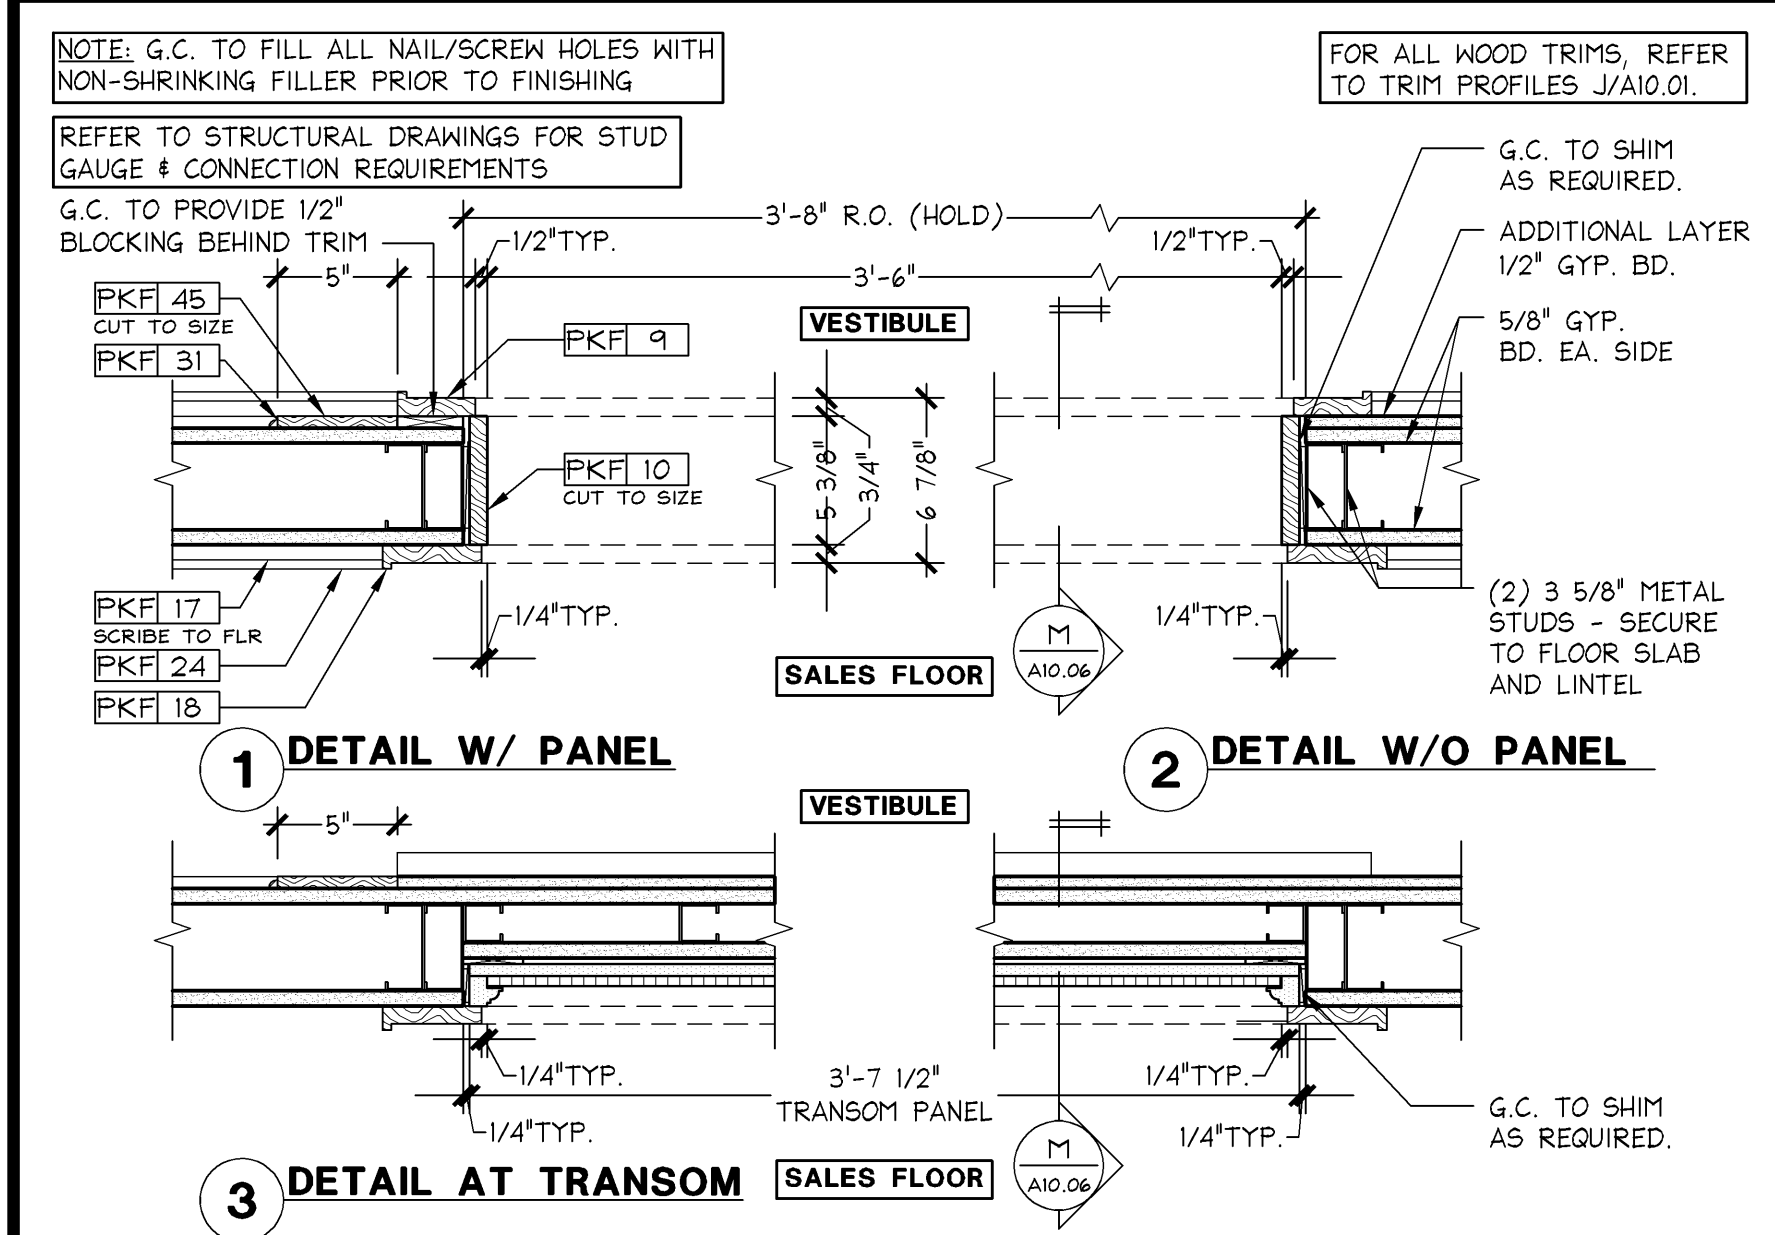


PINK FITTING ROOM ALCOVE TRANSITION PLAN DETAIL

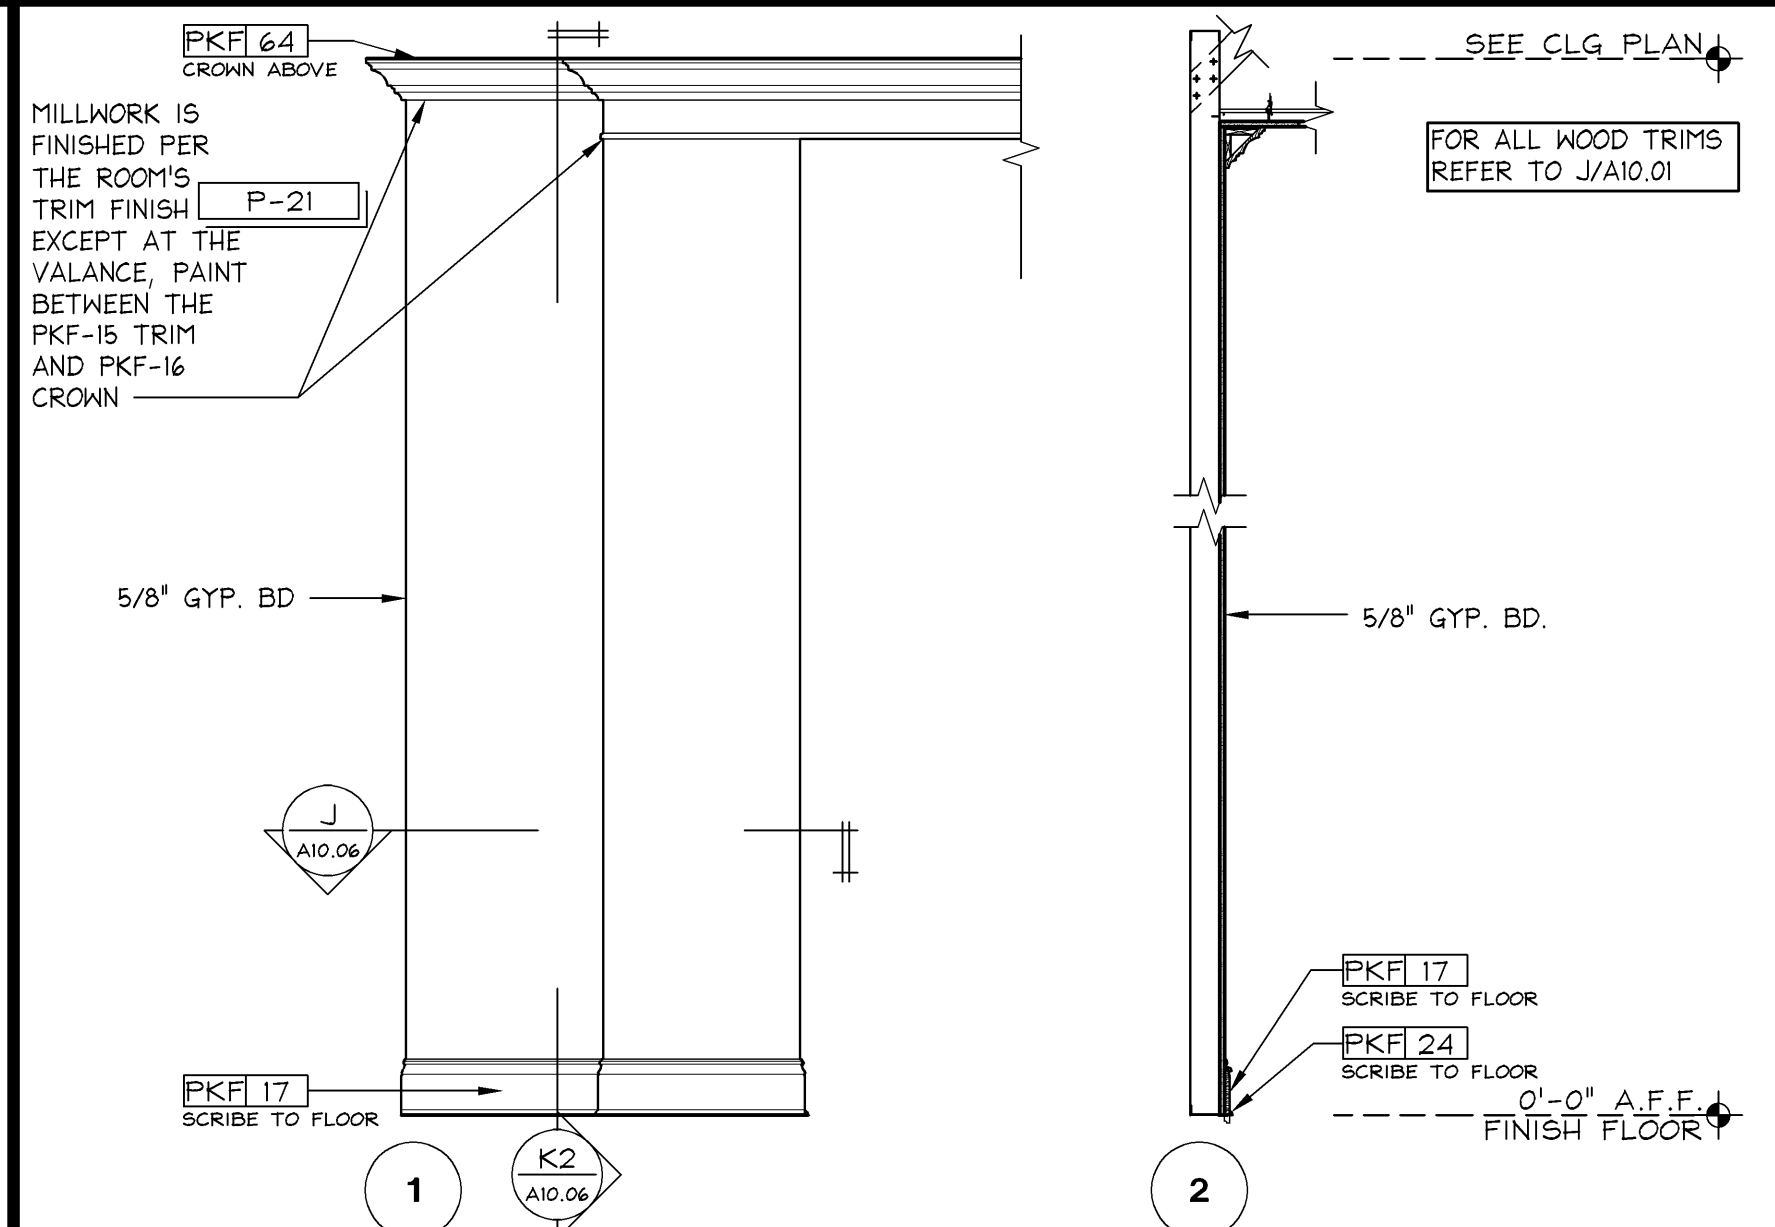


END CAP TRANSITION (RIGHT OPTION) ELEVATION

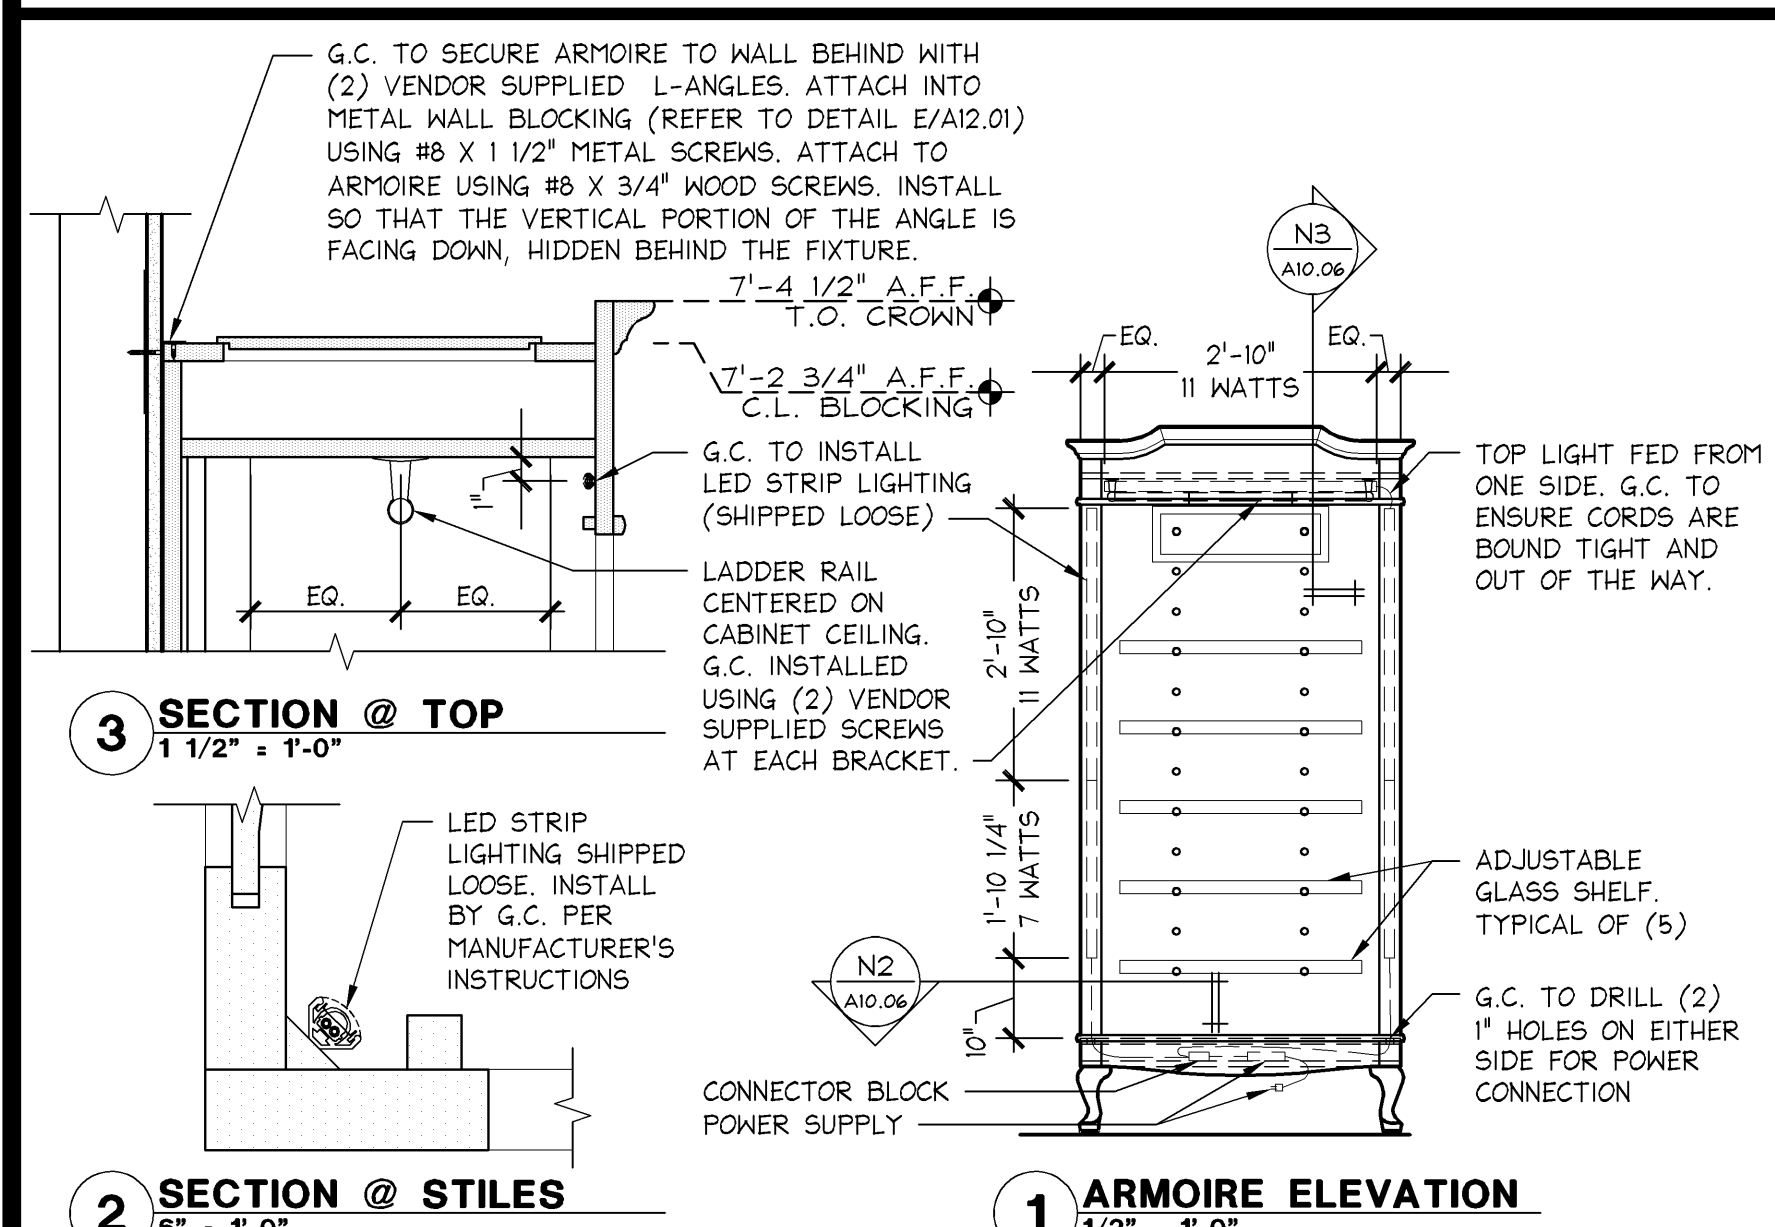

PINK ARMORE DETAILS

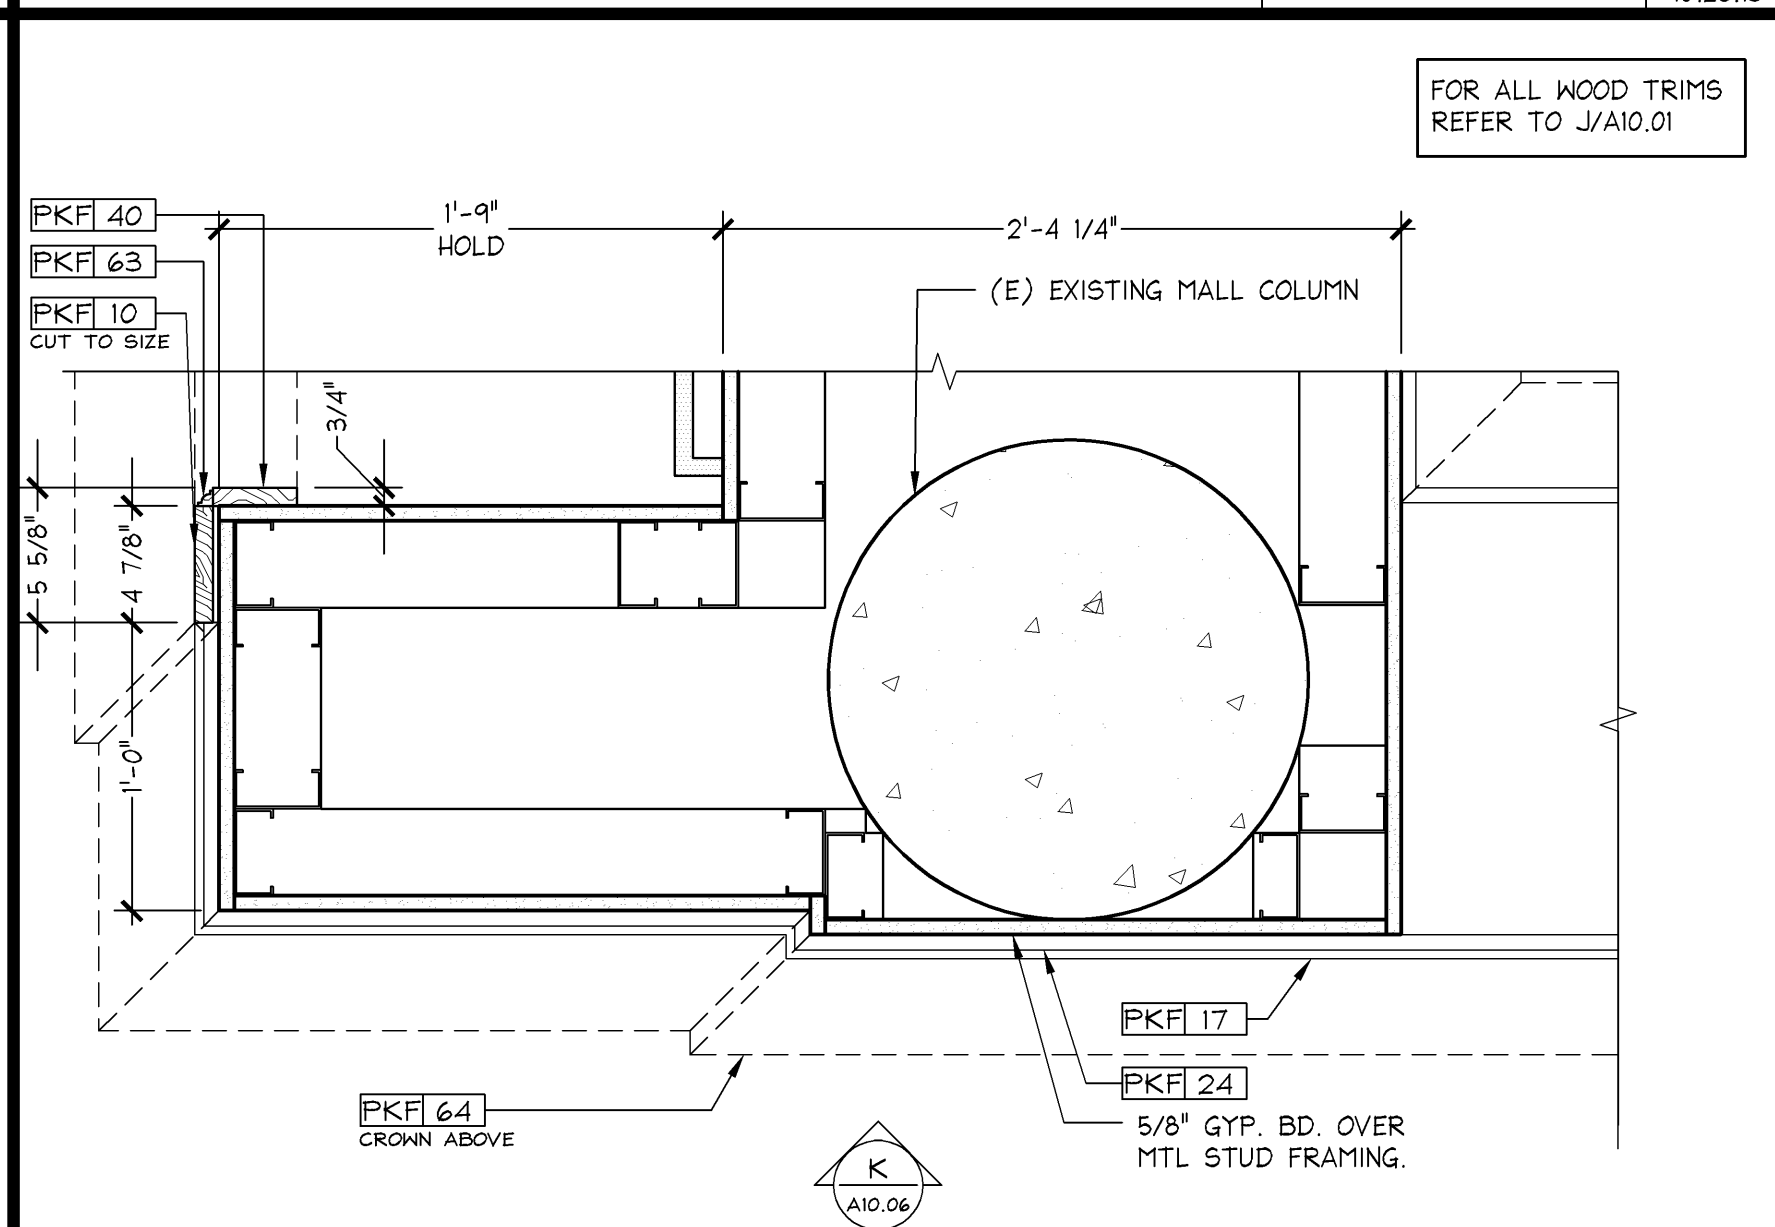

END CAP TRANSITION (RIGHT OPTION) PLAN SECTION

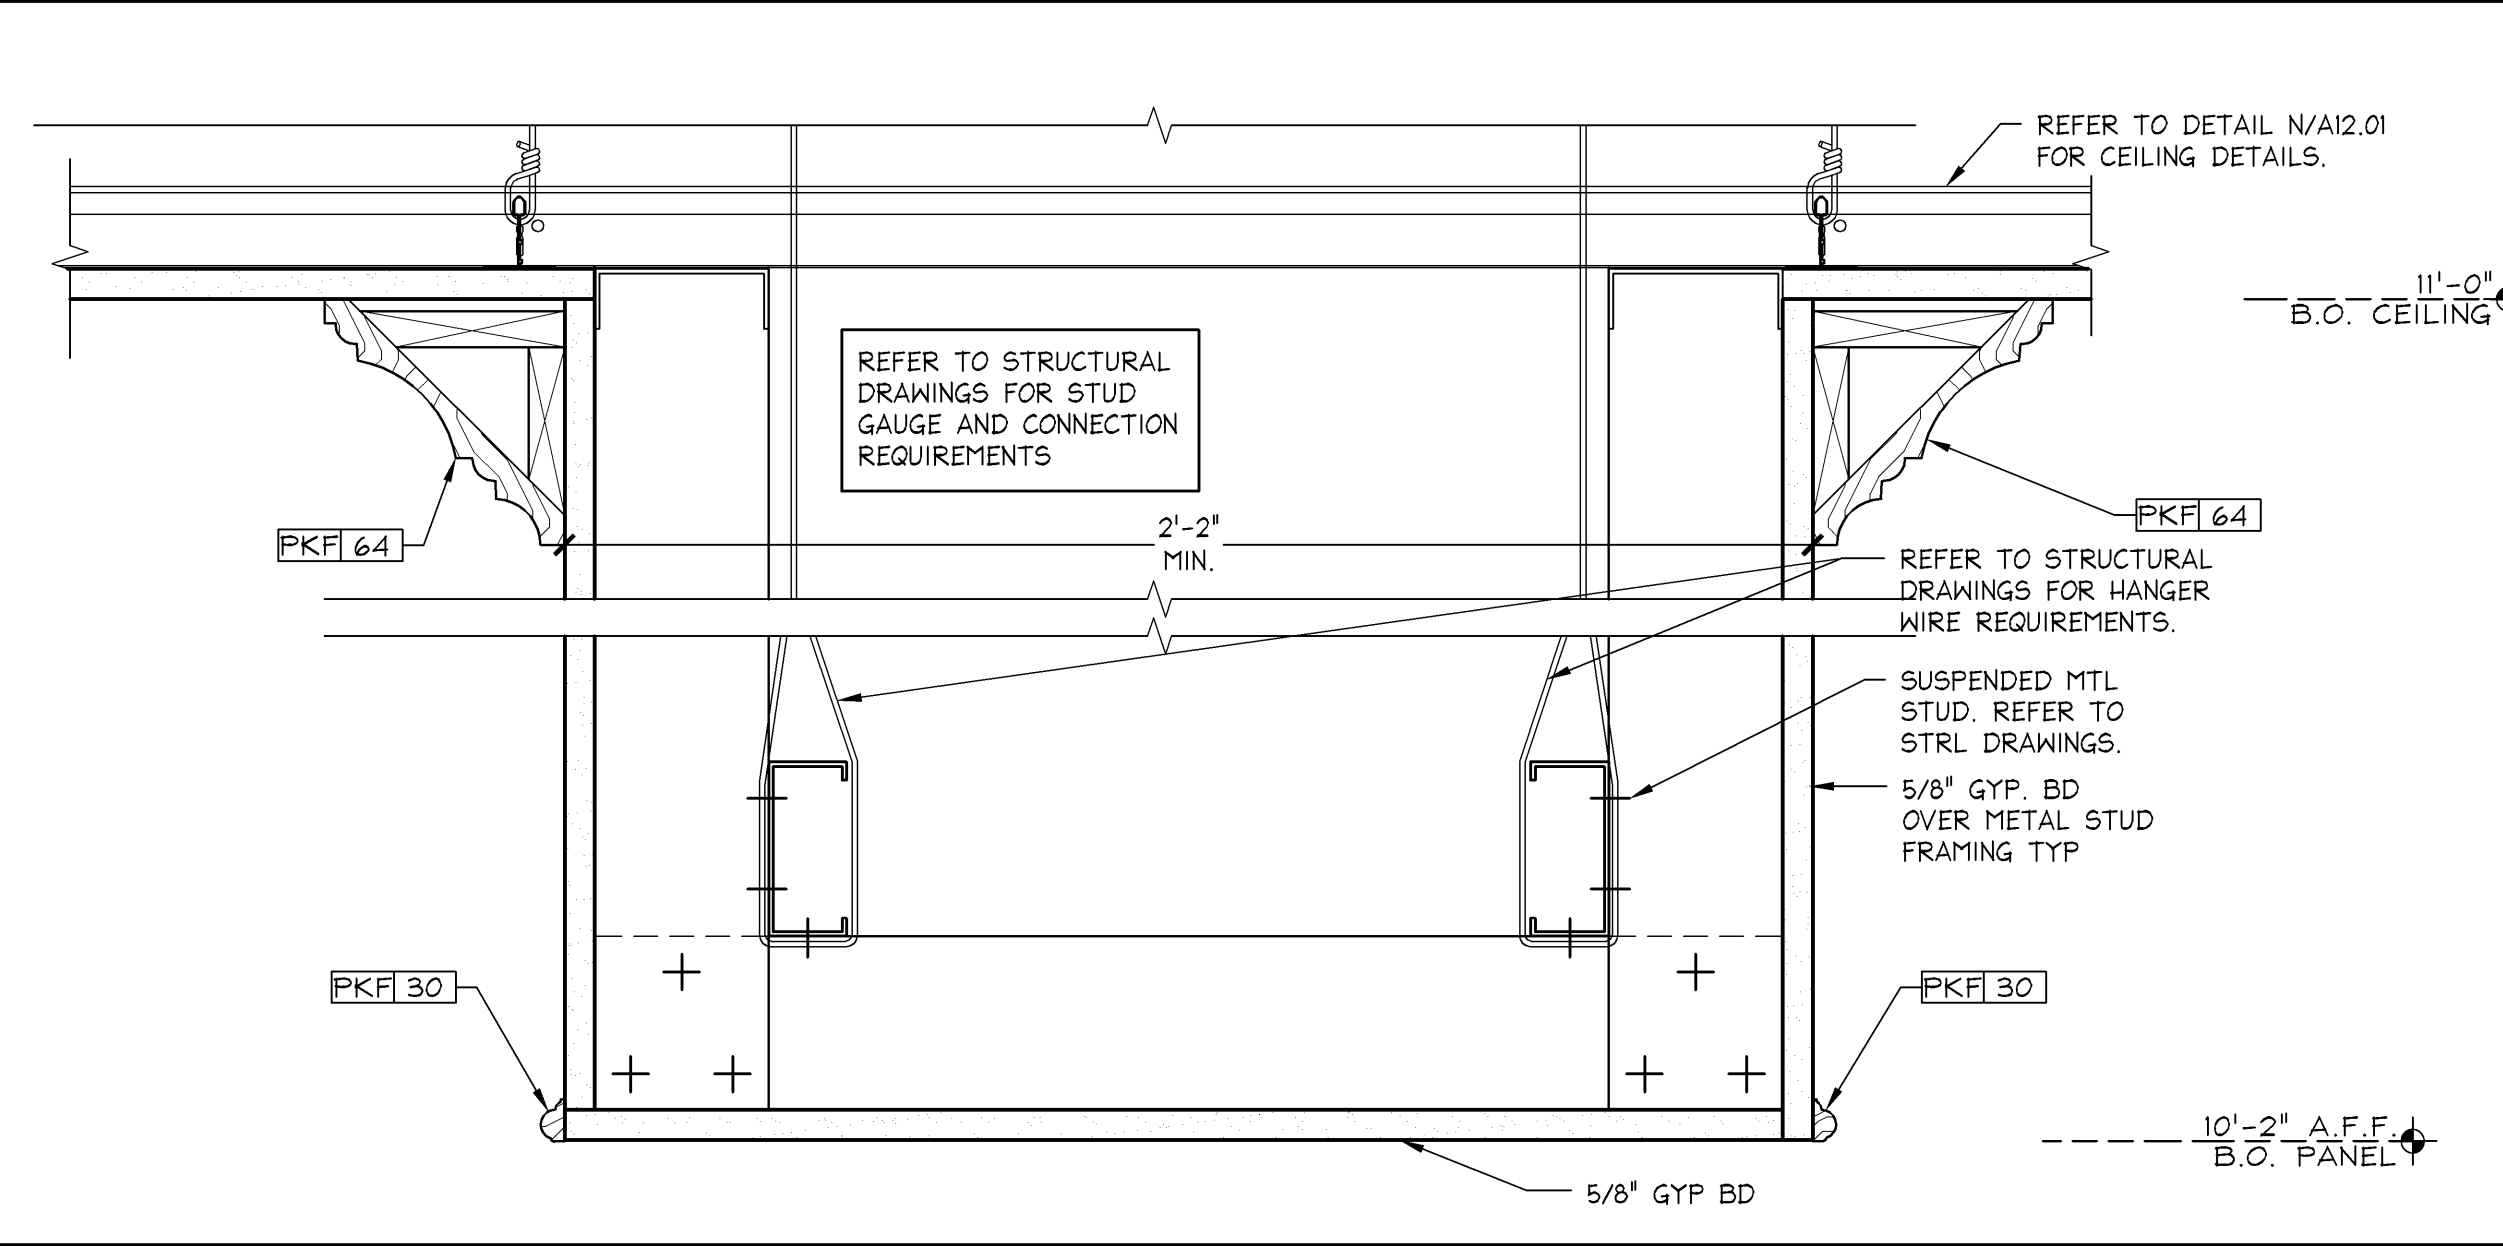

PINK TRANSITION HEAD DETAIL

**GreenbergFarrow**  
1430 West Peachtree Street NW  
Suite 200  
Atlanta, GA 30309  
t. 404.601.4000 f. 404.601.3970

**Limitedbrands**  
LIMITED STORE PLANNING, INC.  
d/b/a STORE DESIGN & CONSTRUCTION  
Three Limited Parkway • Columbus, Ohio 43230  
Telephone: 614.415.7000 • Fax: 614.415.7349

PROJECT INFORMATION: 010501726  
PINK VICTORIA'S SECRET  
FAYETTE MALL  
3401 NICHOLASVILLE RD  
SPACE # 1-904  
LEXINGTON, KY 40503  
SCOPE: PINK  
DESIGN TYPE: LS&C  
PROJECT #:

REVISIONS:

DATE ISSUED: 09-05-2014  
DESIGNED BY: APL  
DRAWN BY: ANW  
CHECKED BY: AJD

PINK CONSTRUCTION DETAILS  
DRAWING NUMBER: A10.06