




1 PLAN VIEW @ CASHWRAP
SCALE 1" = 1'-0"

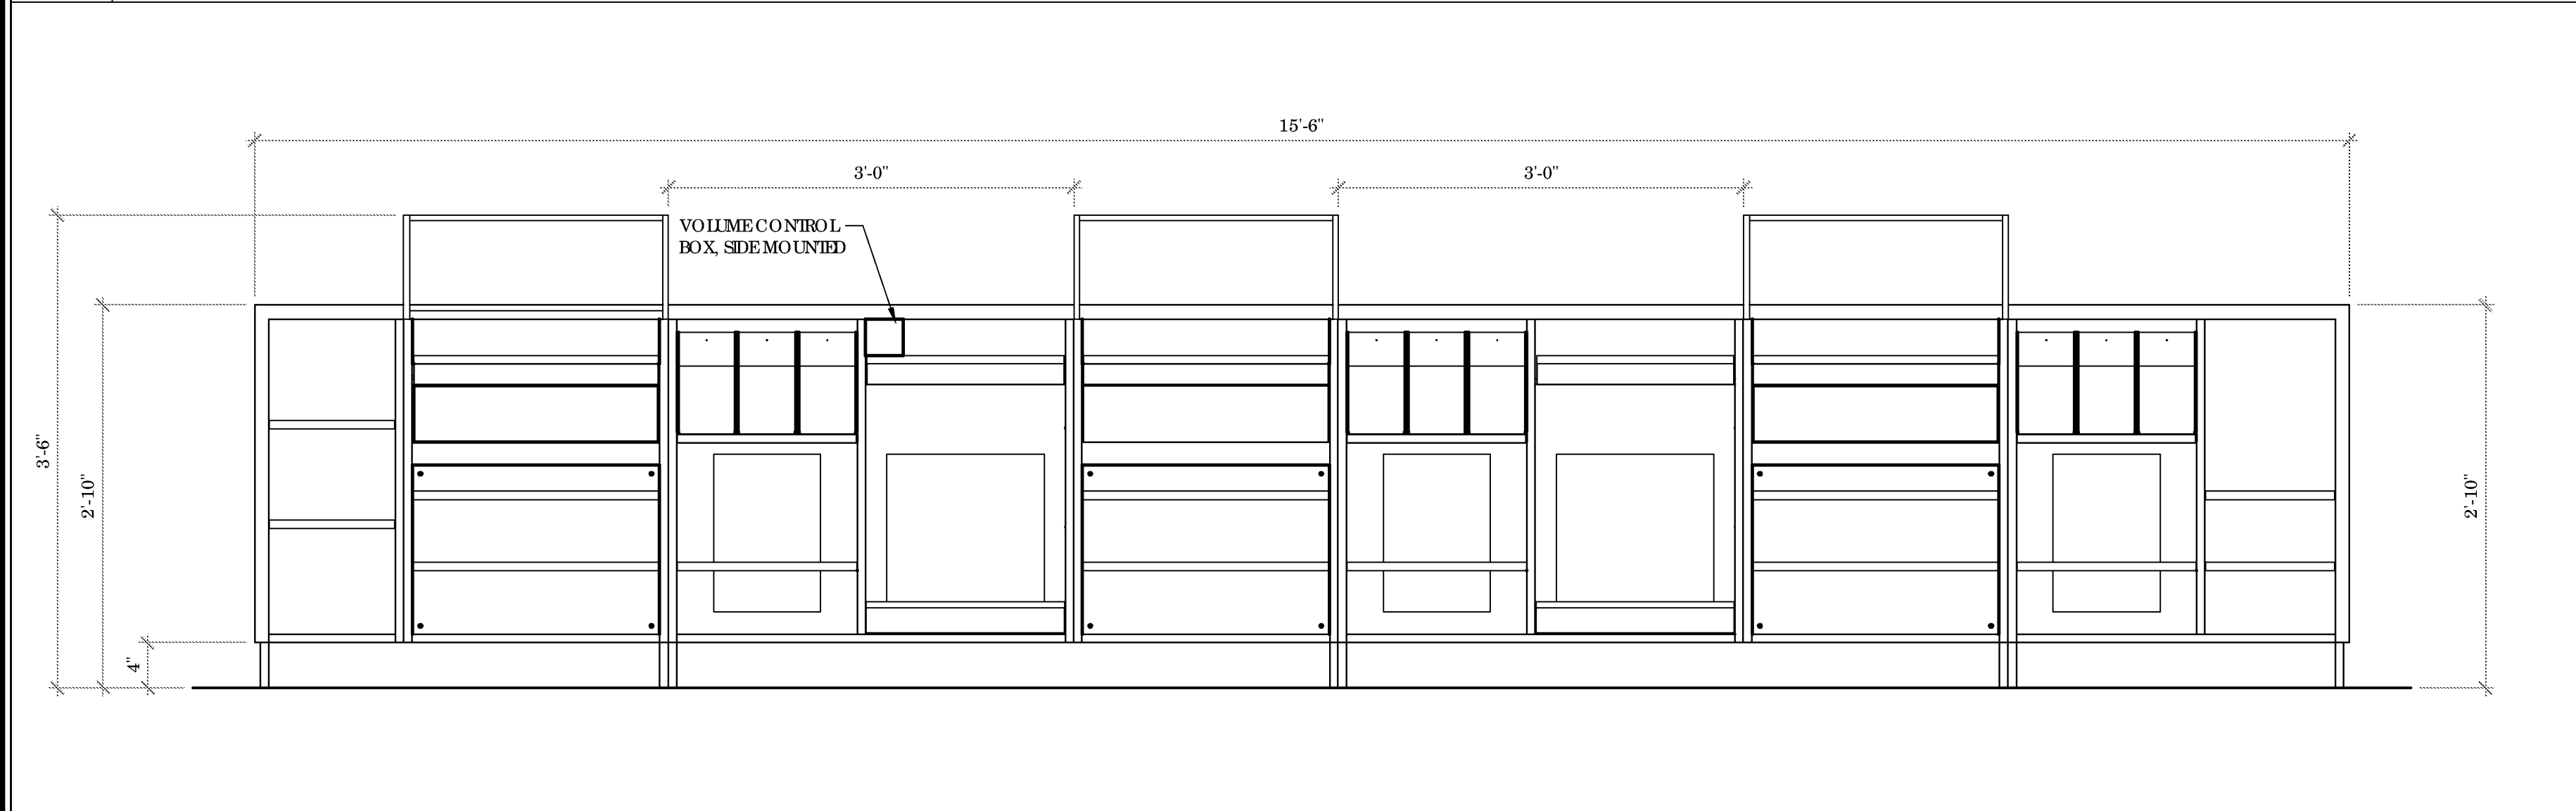


2 ELEVATION @ CASHWRAP
SCALE 1" = 1'-0"

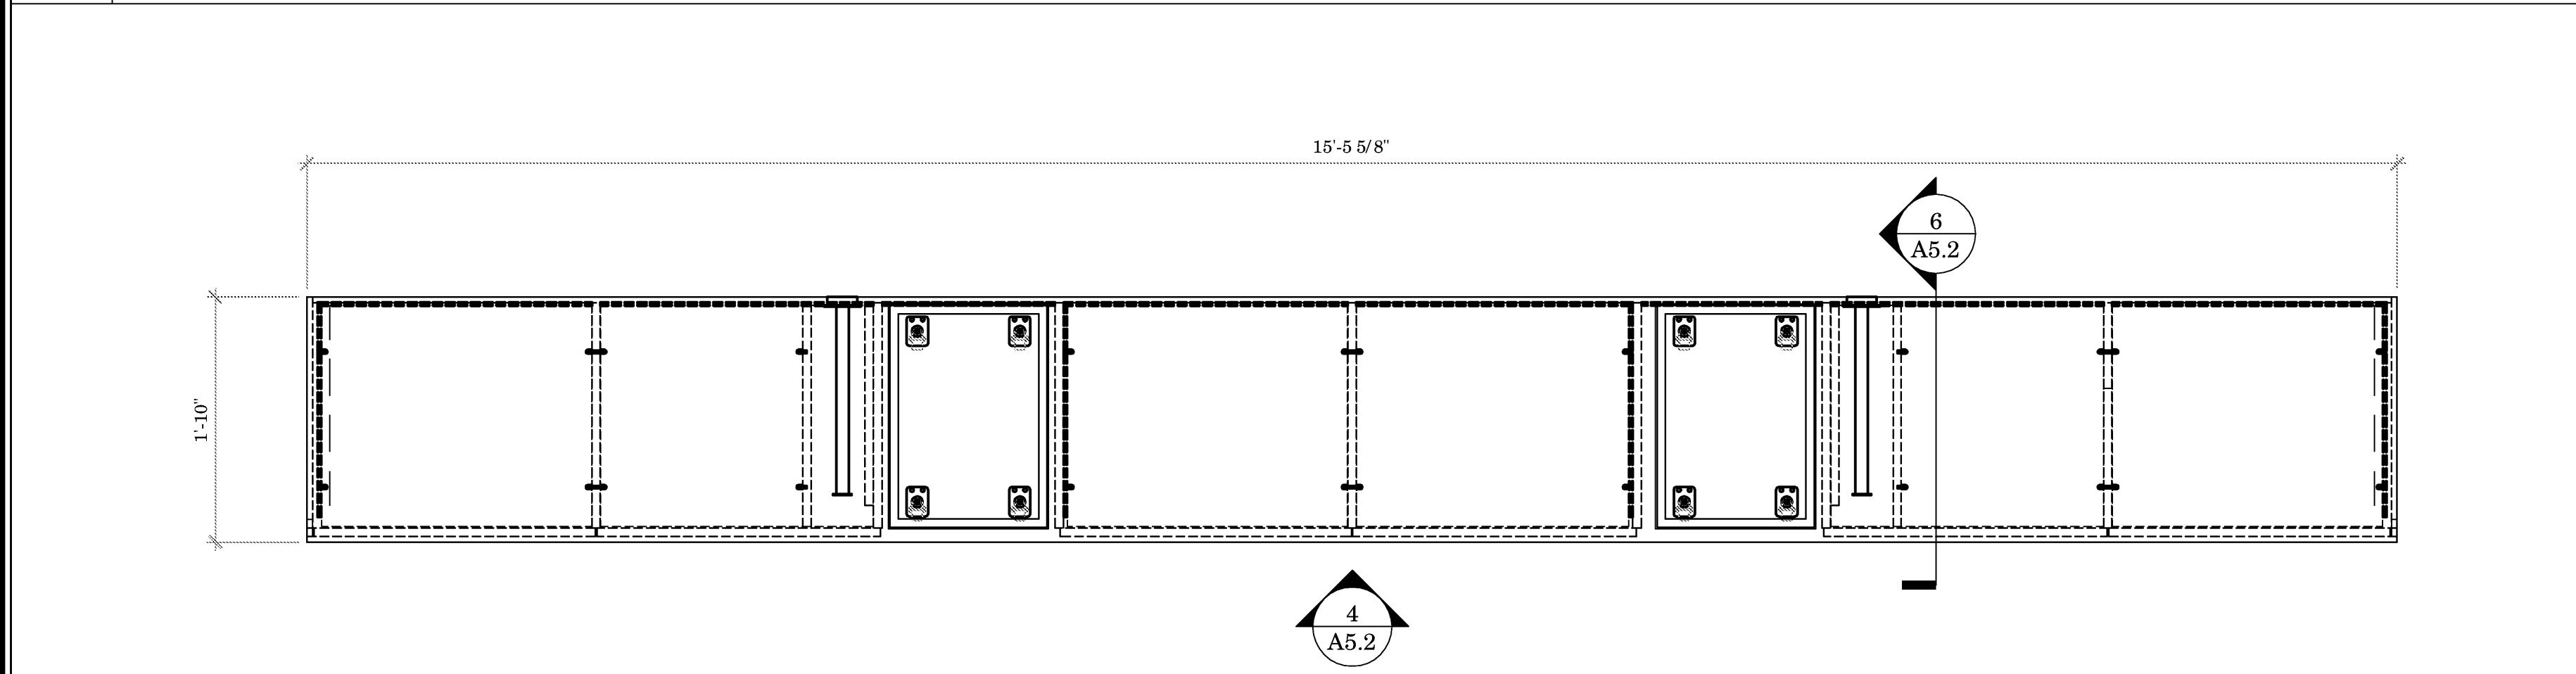


3 PLAN VIEW @ BACKWRAP
SCALE 1" = 1'-0"

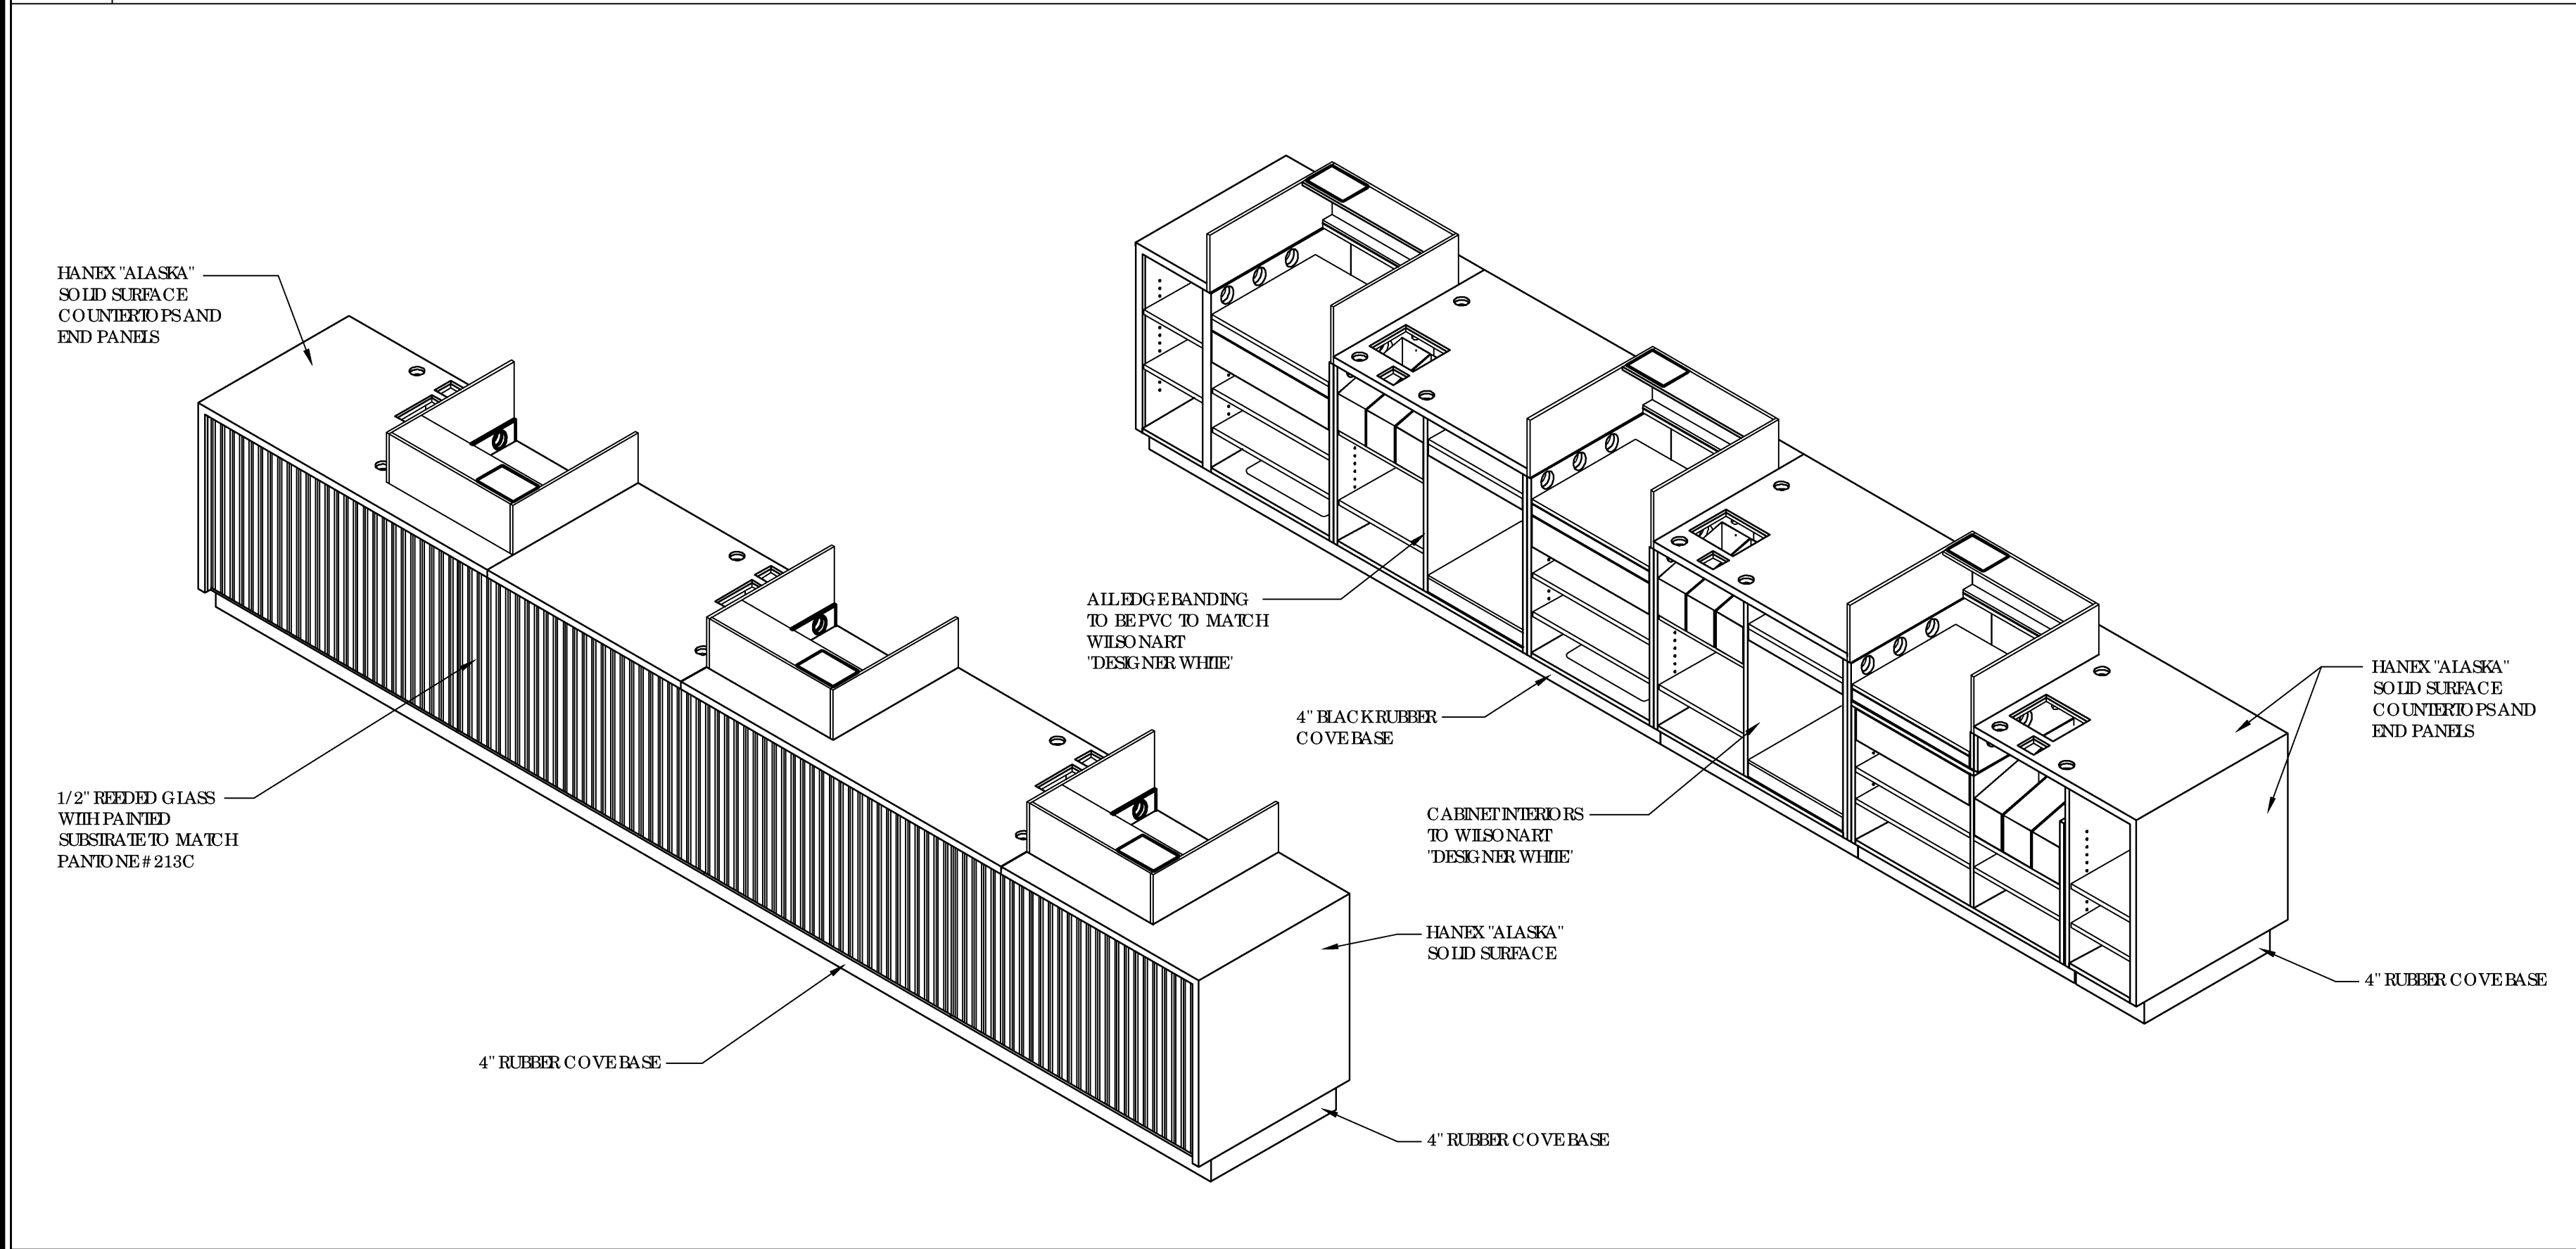


7 CASHWRAP ISOMETRIC VIEW
SCALE N.T.S.

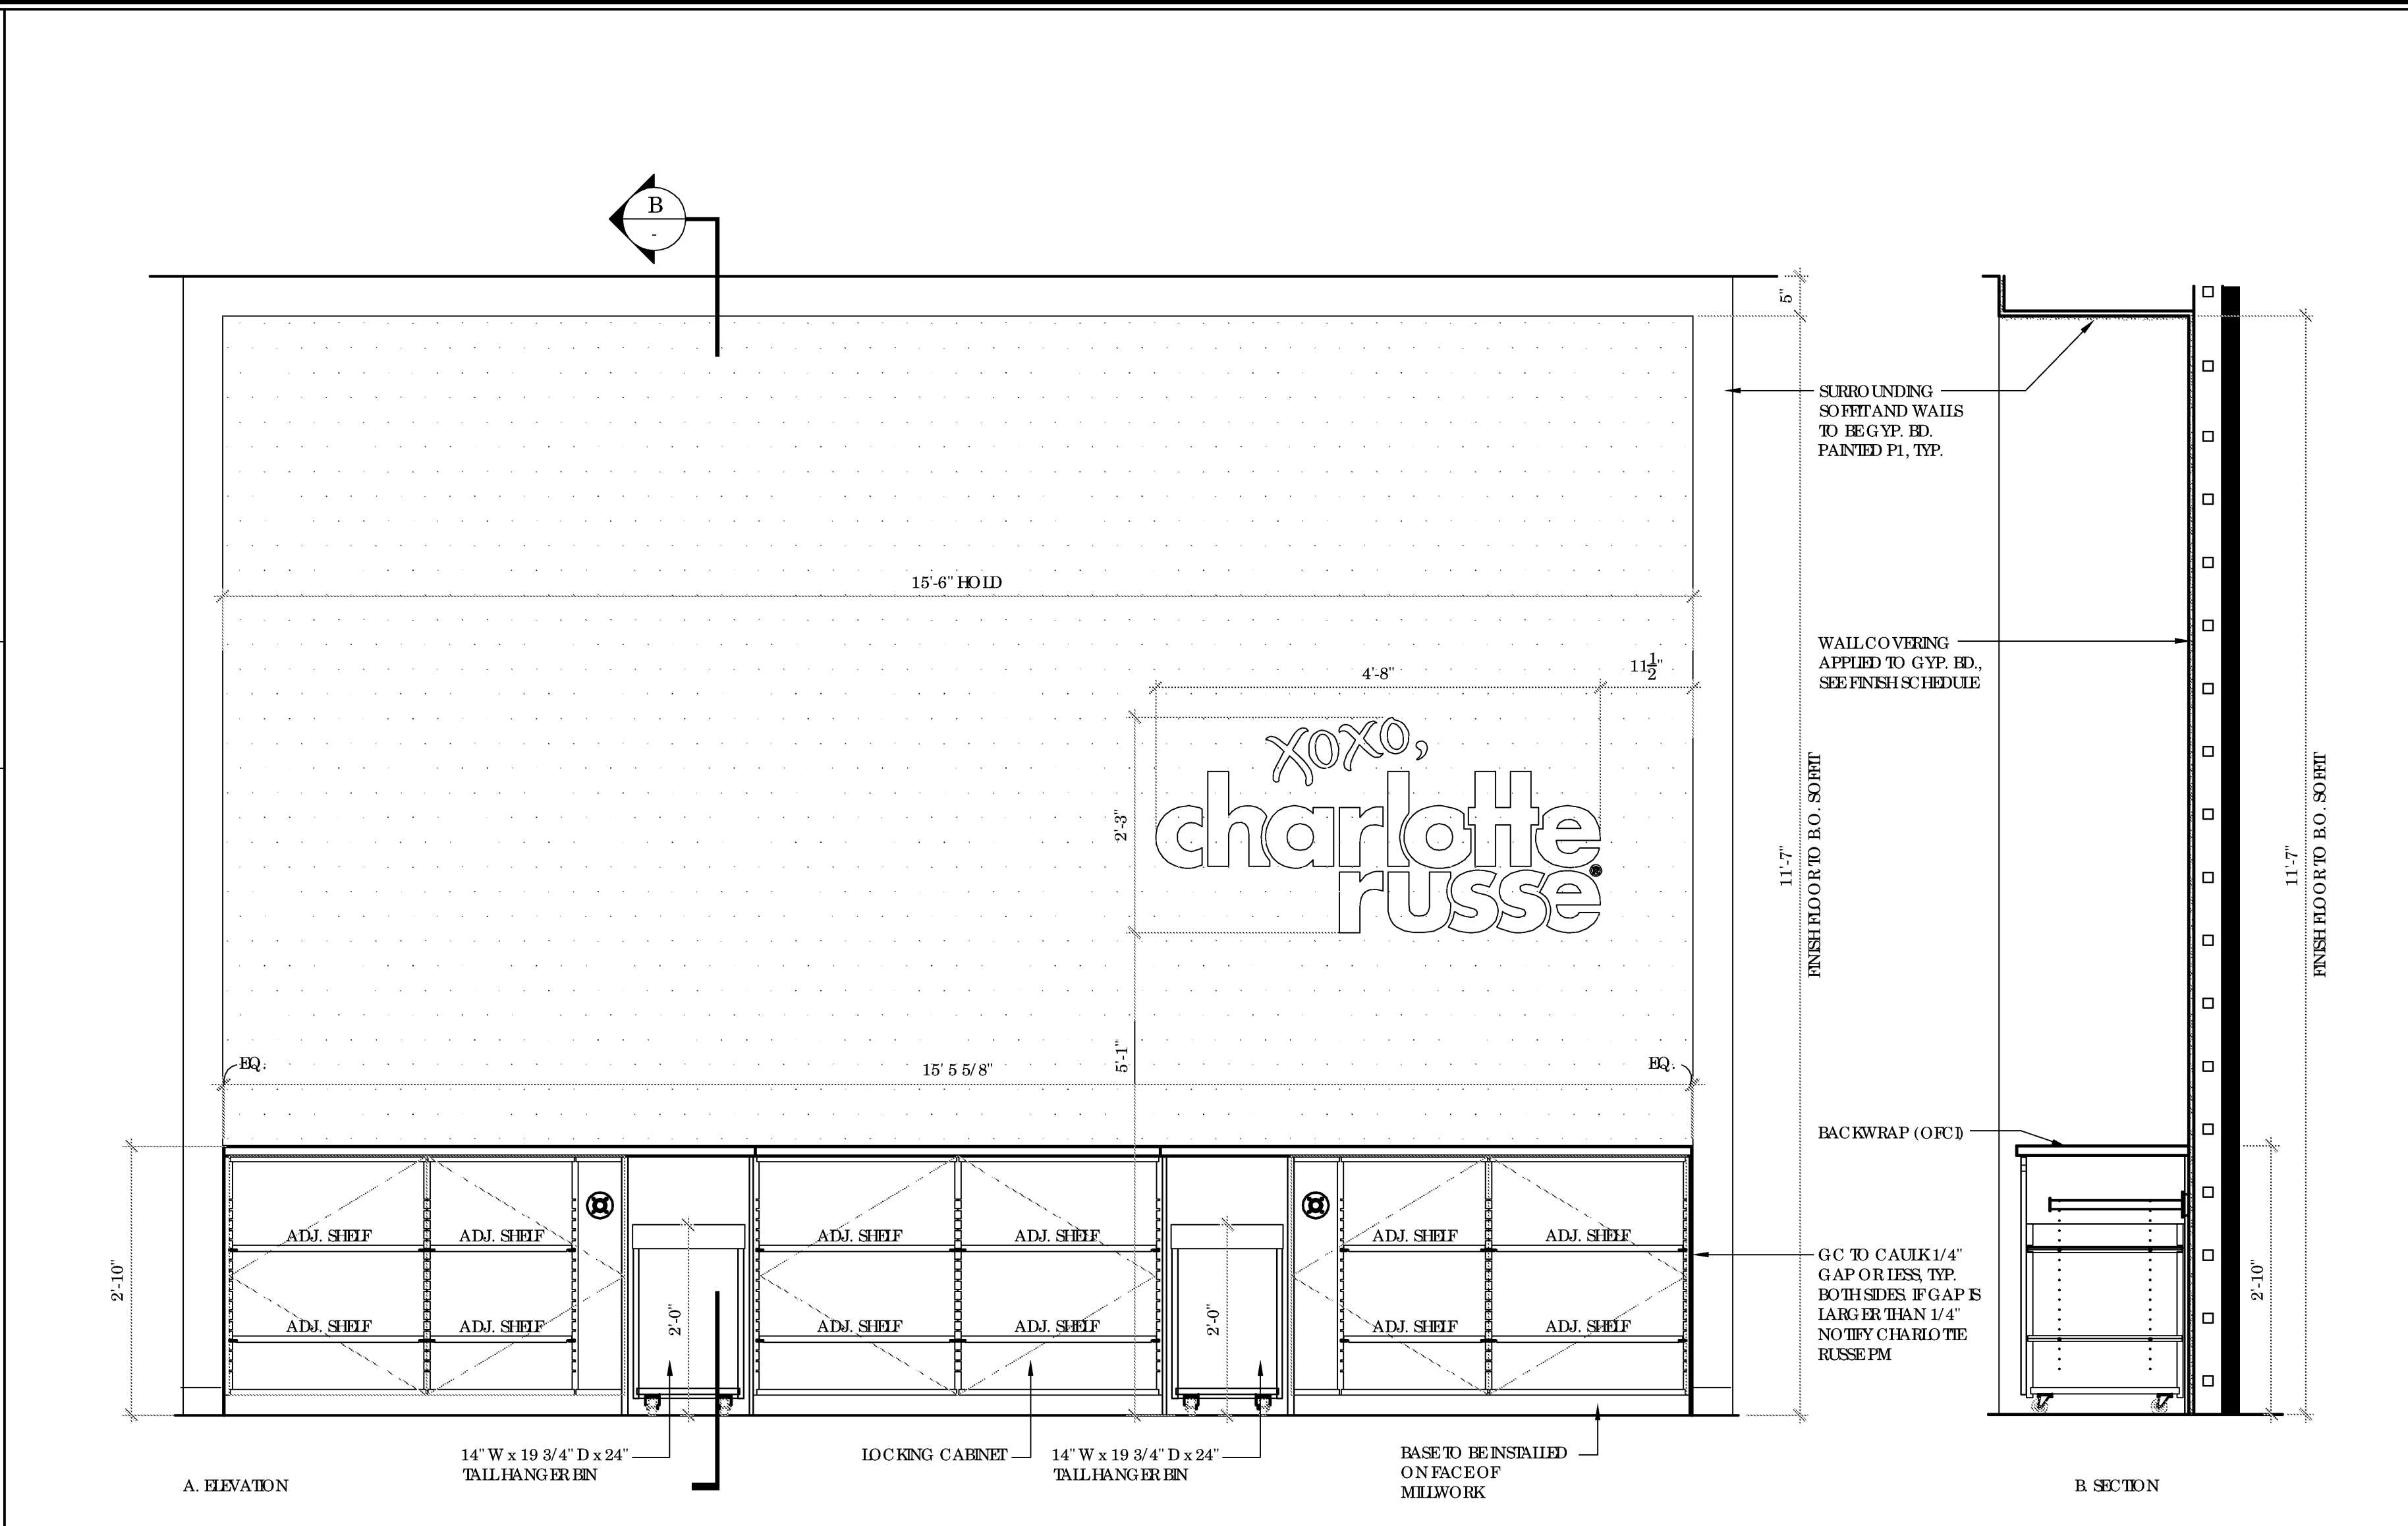

4 ELEVATION @ BACKWRAP
SCALE 3/4" = 1'-0"

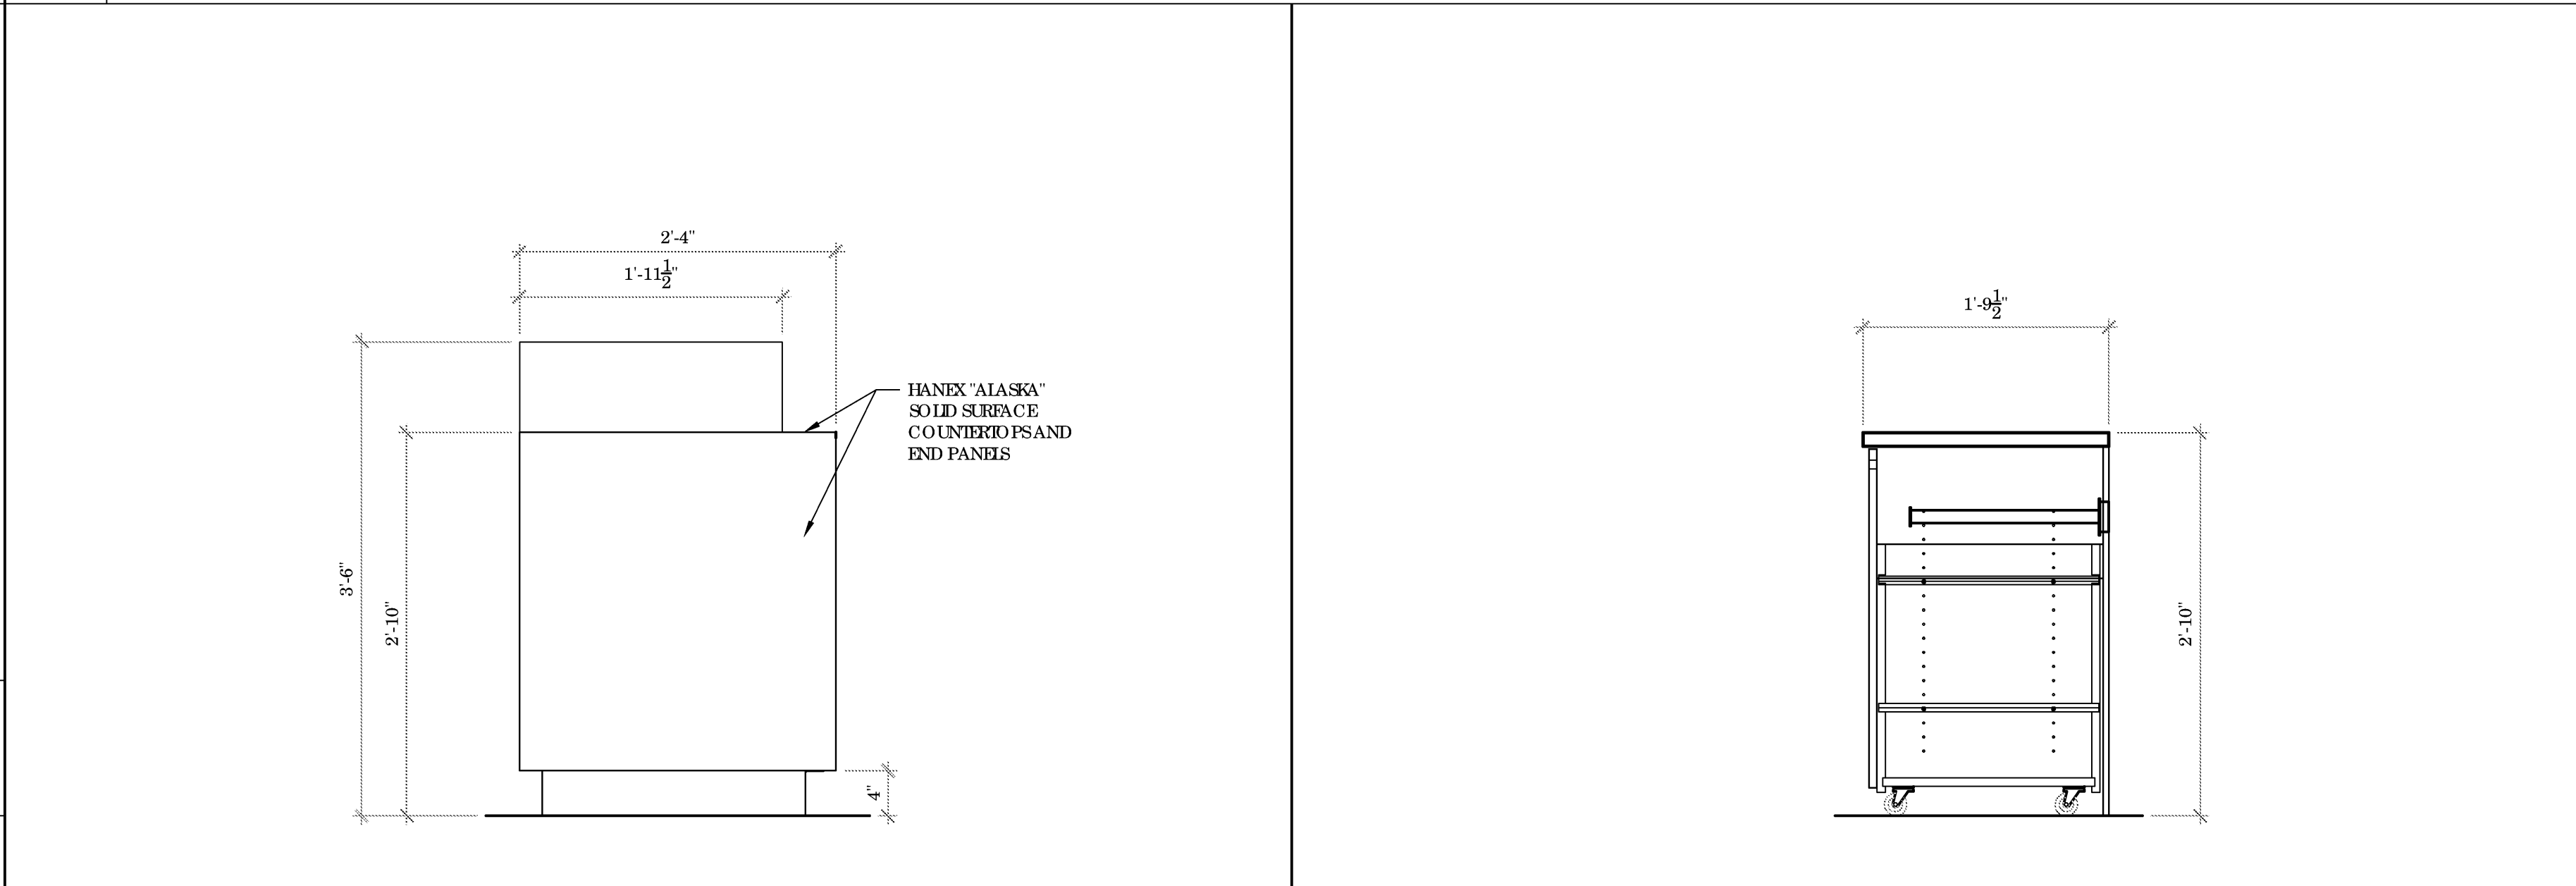

5 SIDE ELEVATION @ CASHWRAP
SCALE 1" = 1'-0"

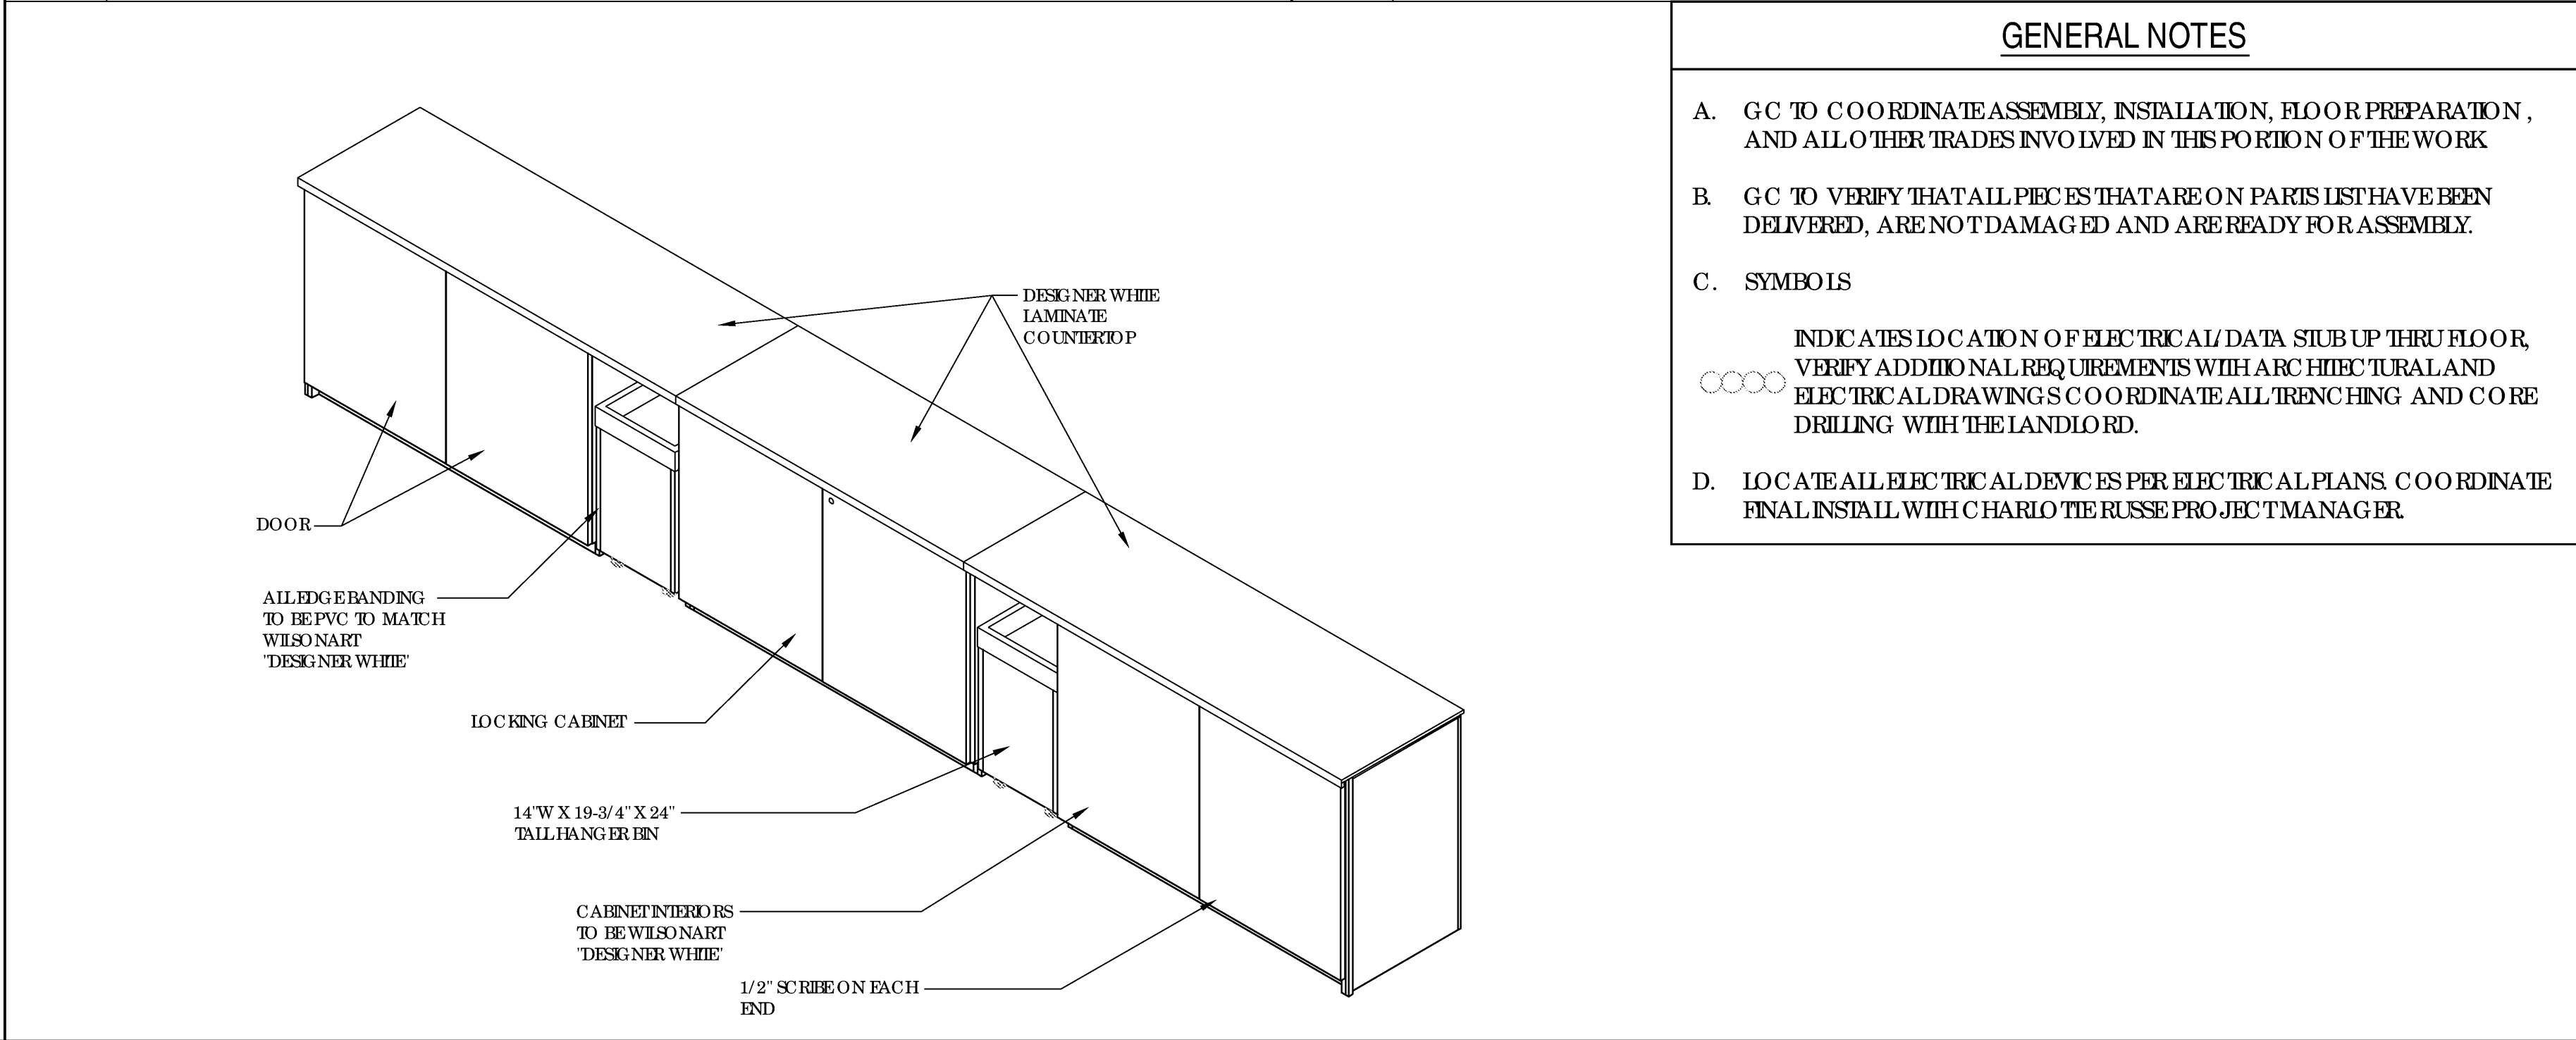

8 BACKWRAP ISOMETRIC VIEW
SCALE N.T.S.