
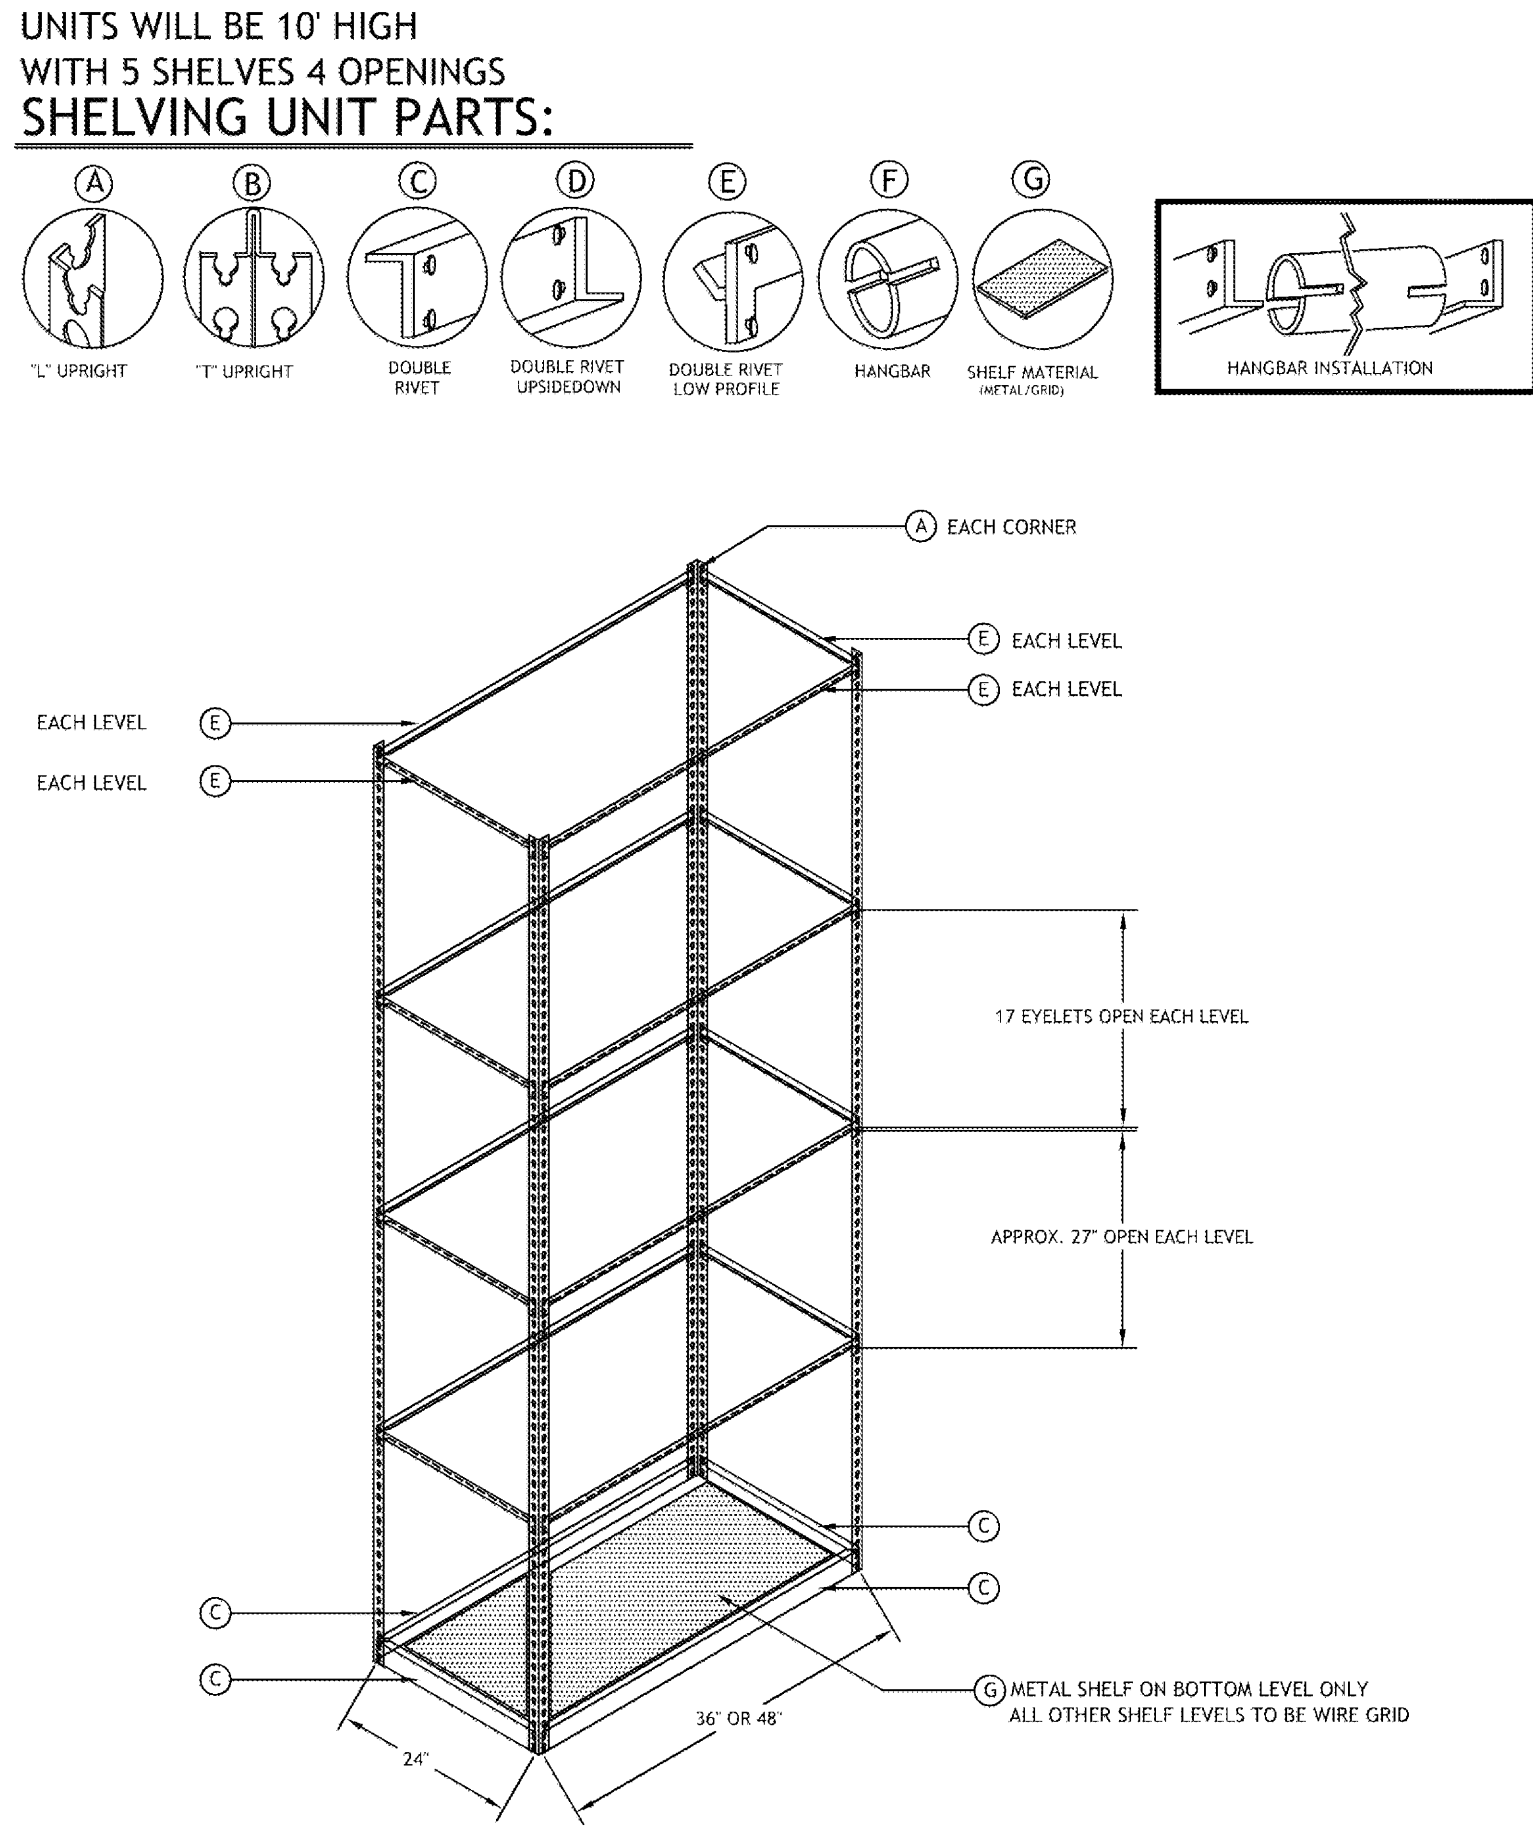
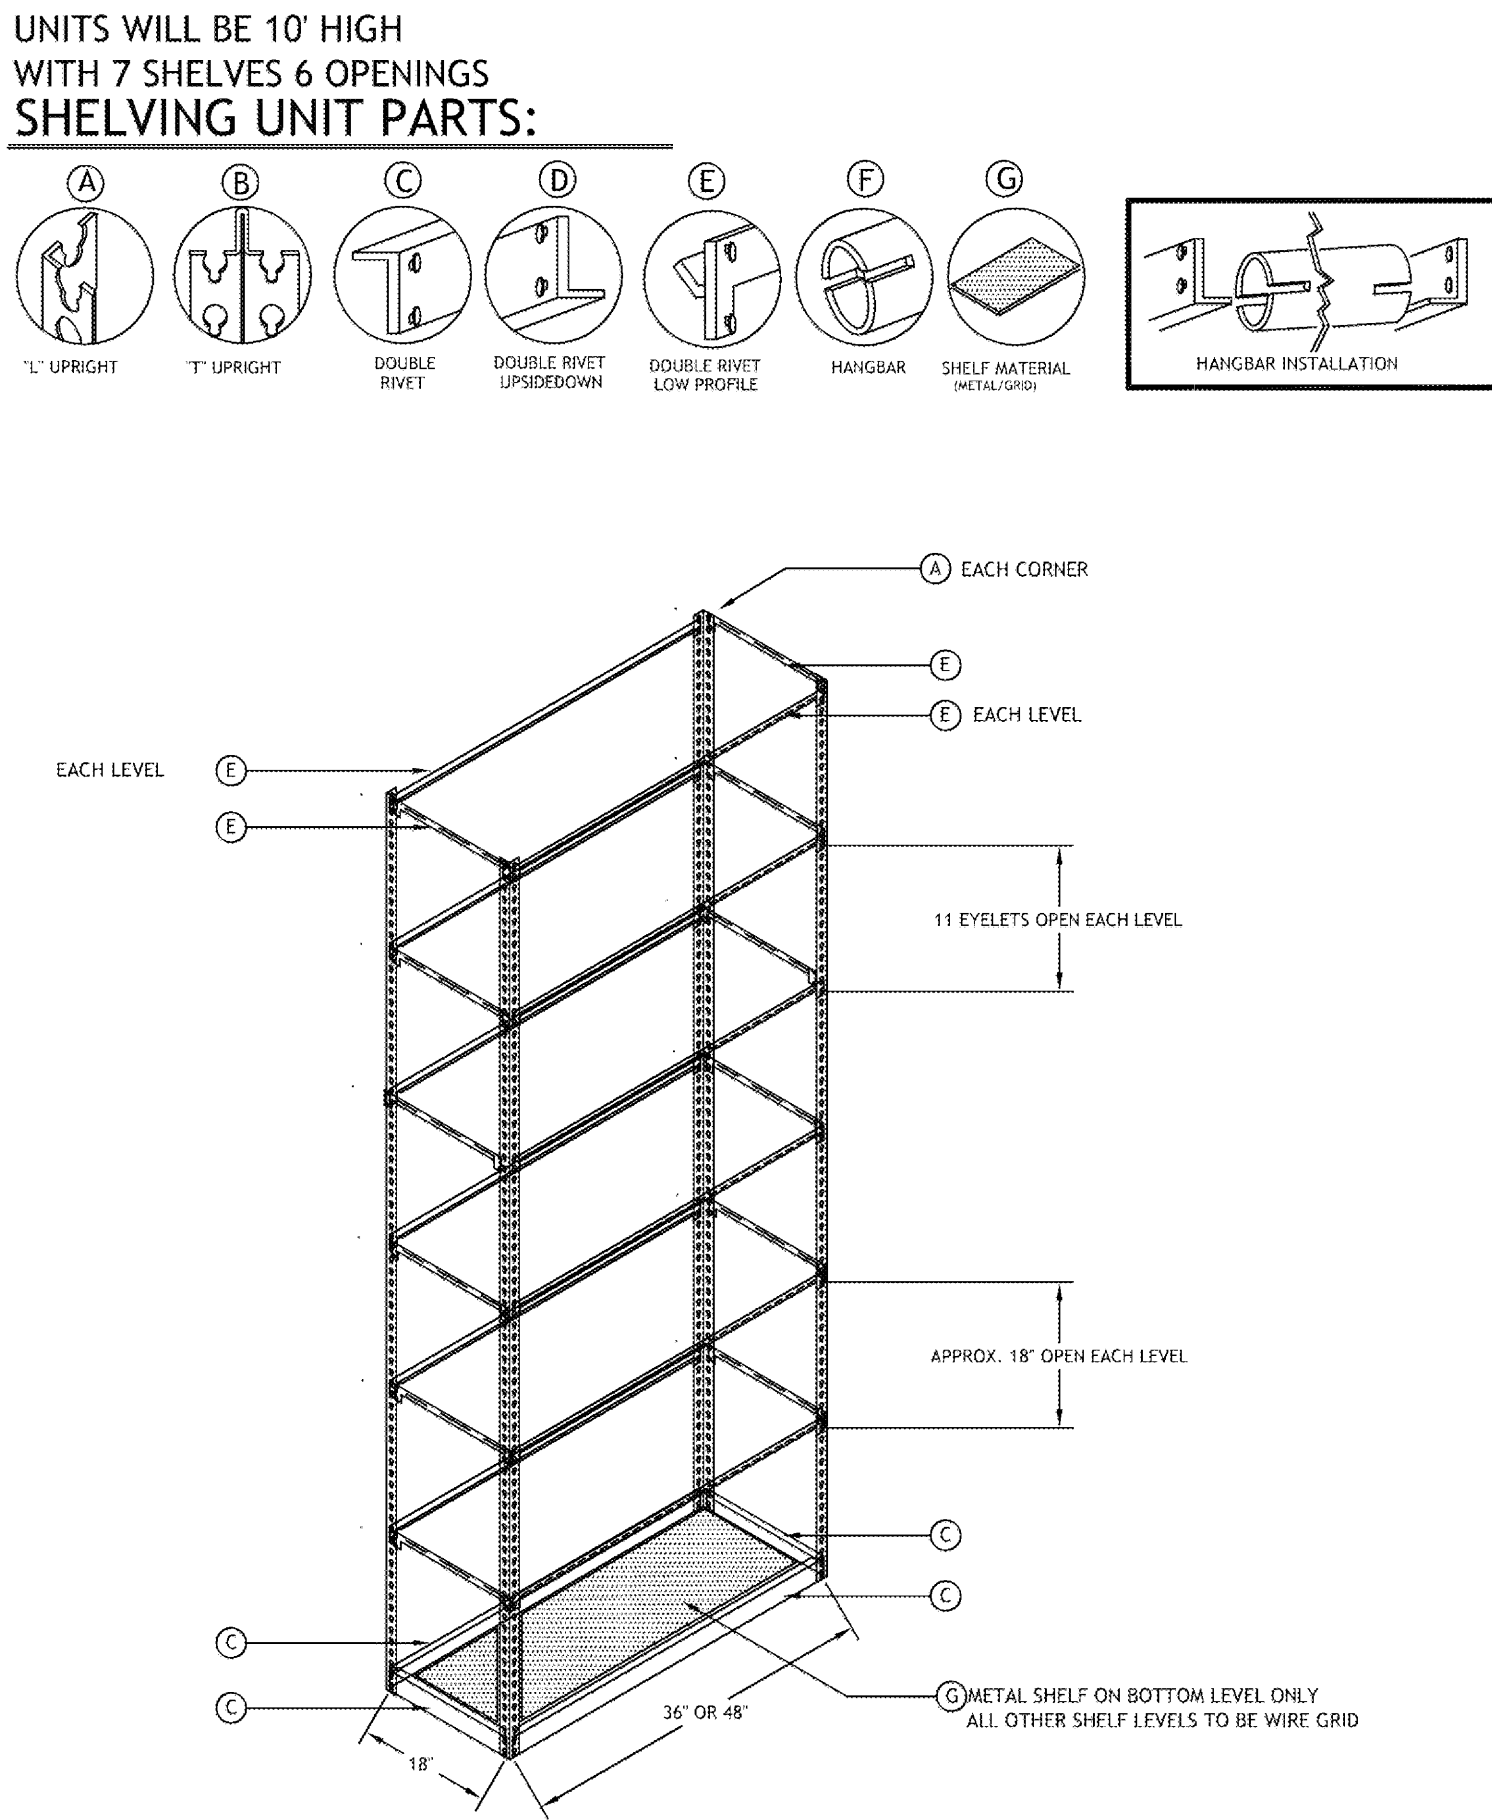


1 SIGN DETAIL AT PORTAL
SCALE 1 1/2" = 1'-0"



5 TYPICAL STOREFRONT WINDOW DECAL
SCALE 3" = 1'-0"

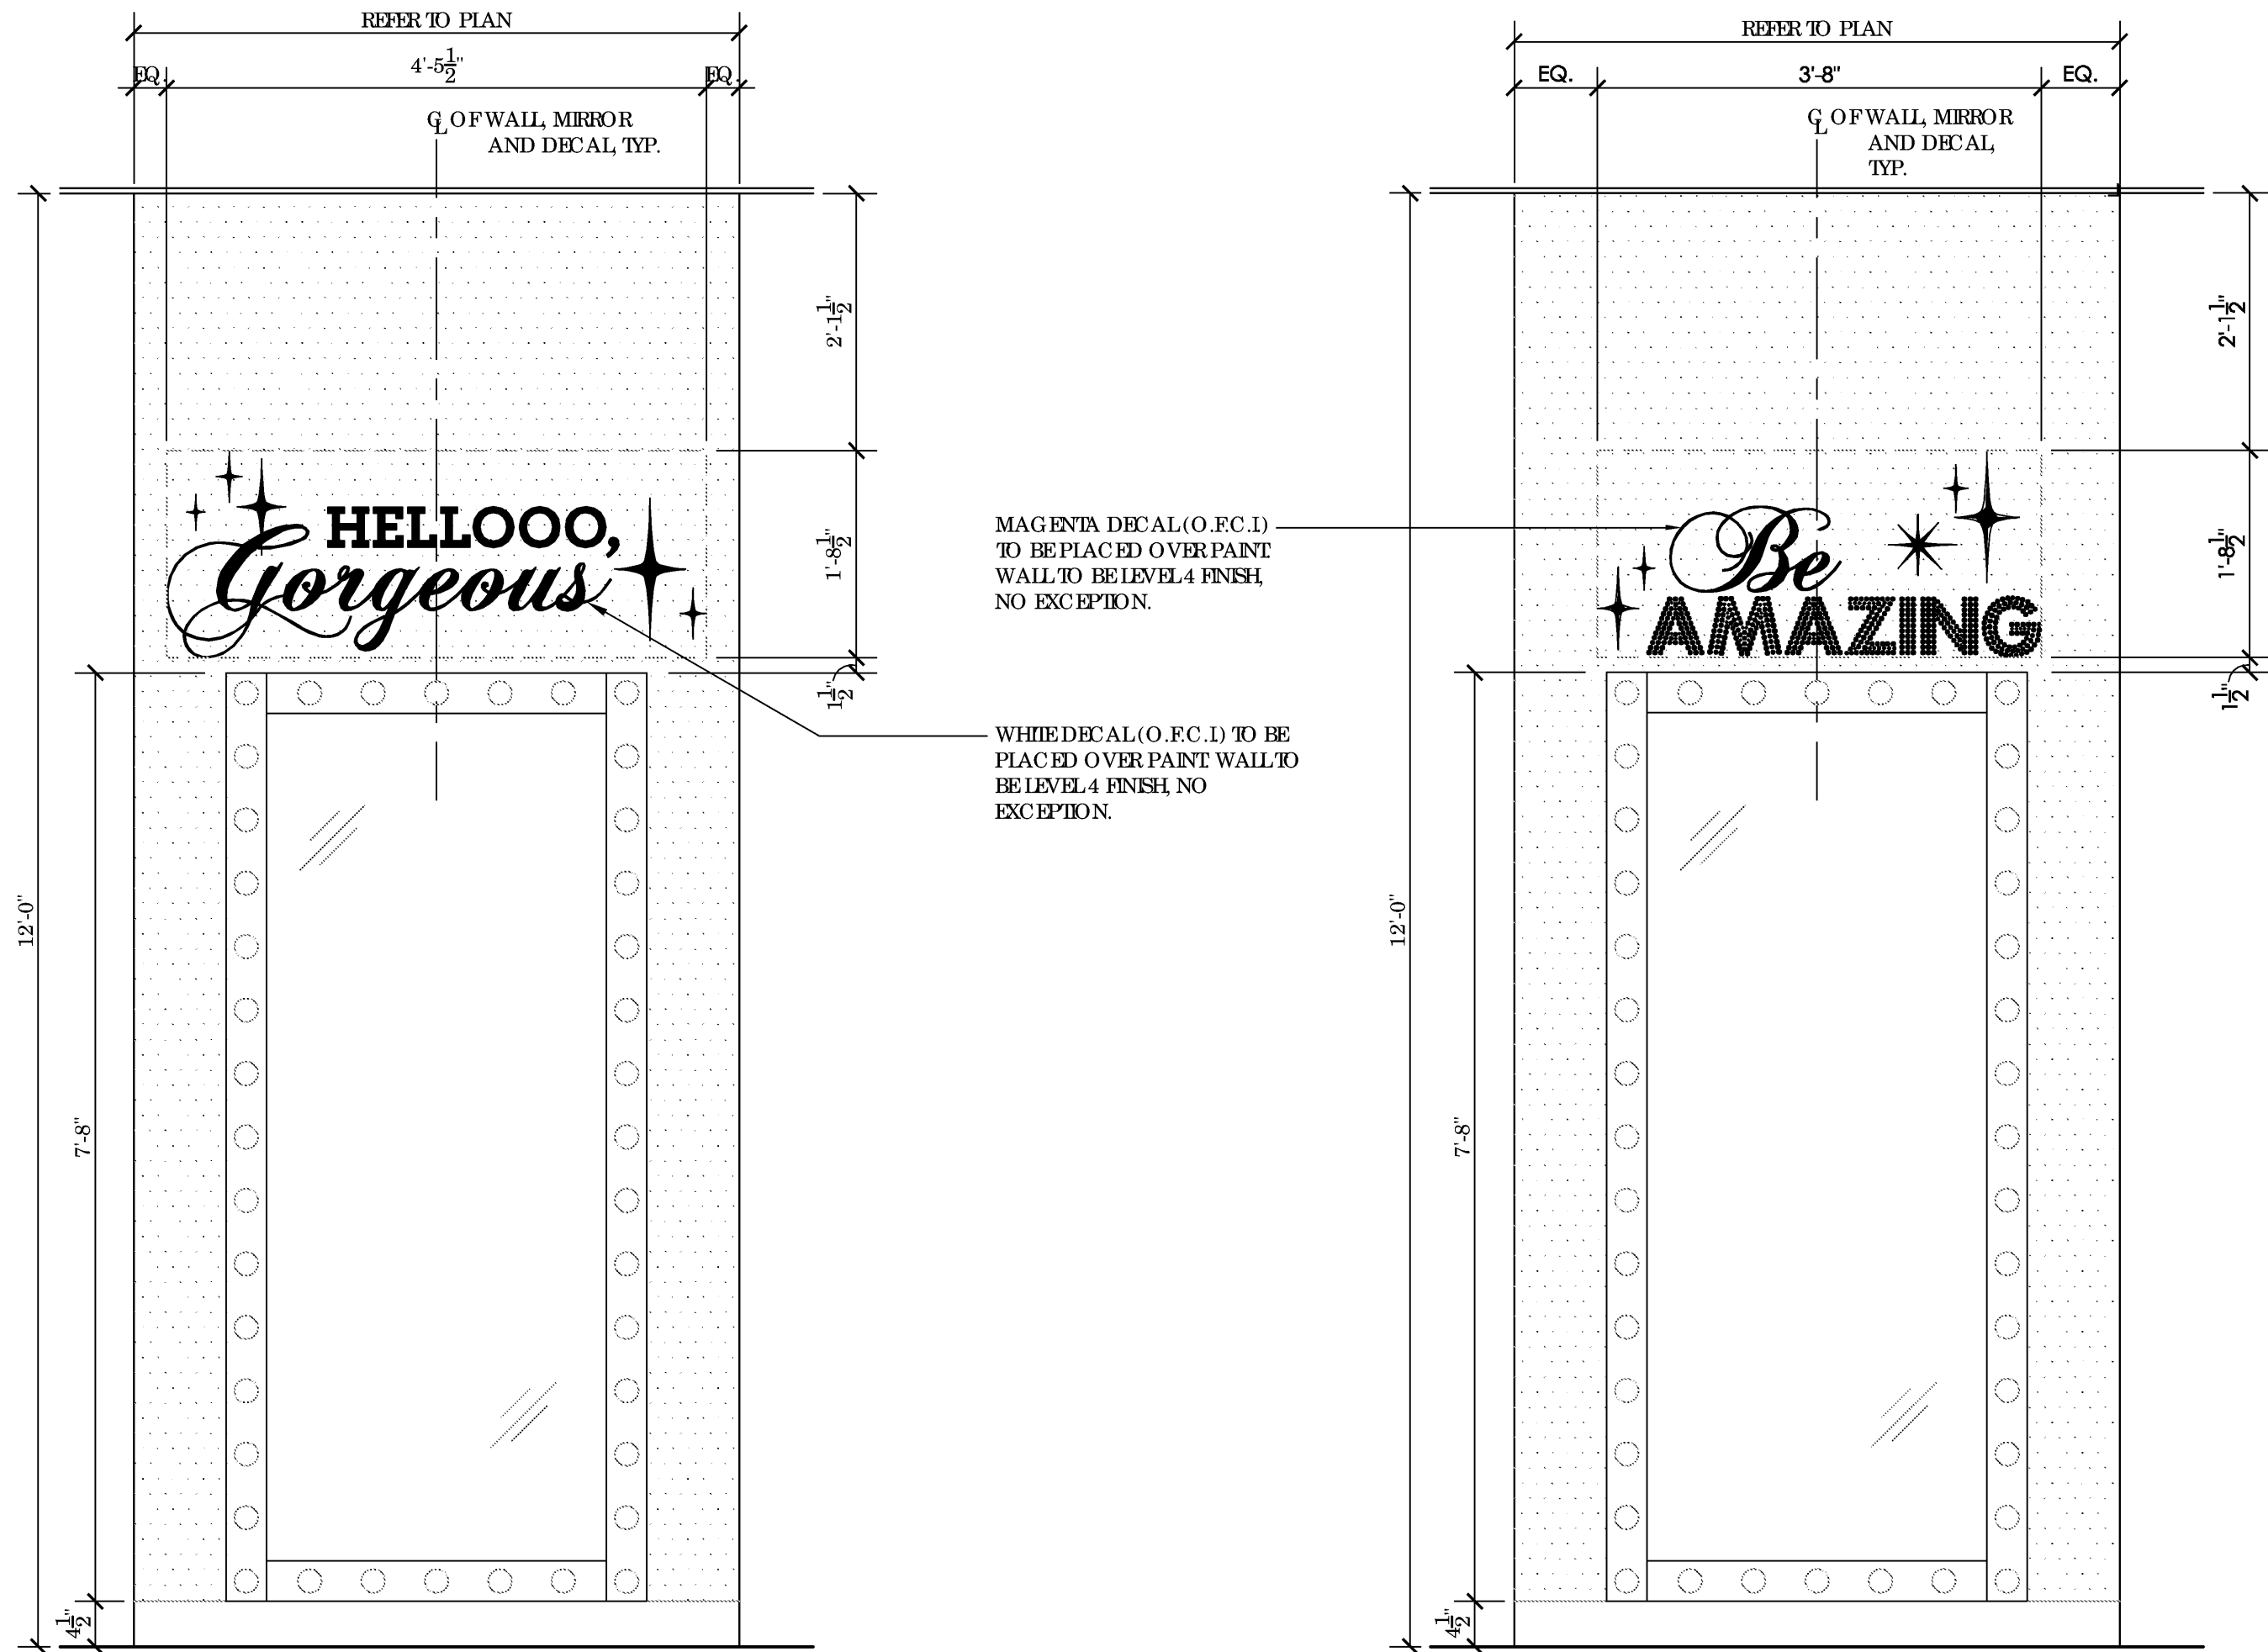

2 DECAL AT TYPICAL FITTING ROOM MIRROR
SCALE 3/4" = 1'-0"

6 DENIM FIXTURE DETAIL
SCALE NOT TO SCALE

7 SHOE STORAGE DETAIL
SCALE NOT TO SCALE

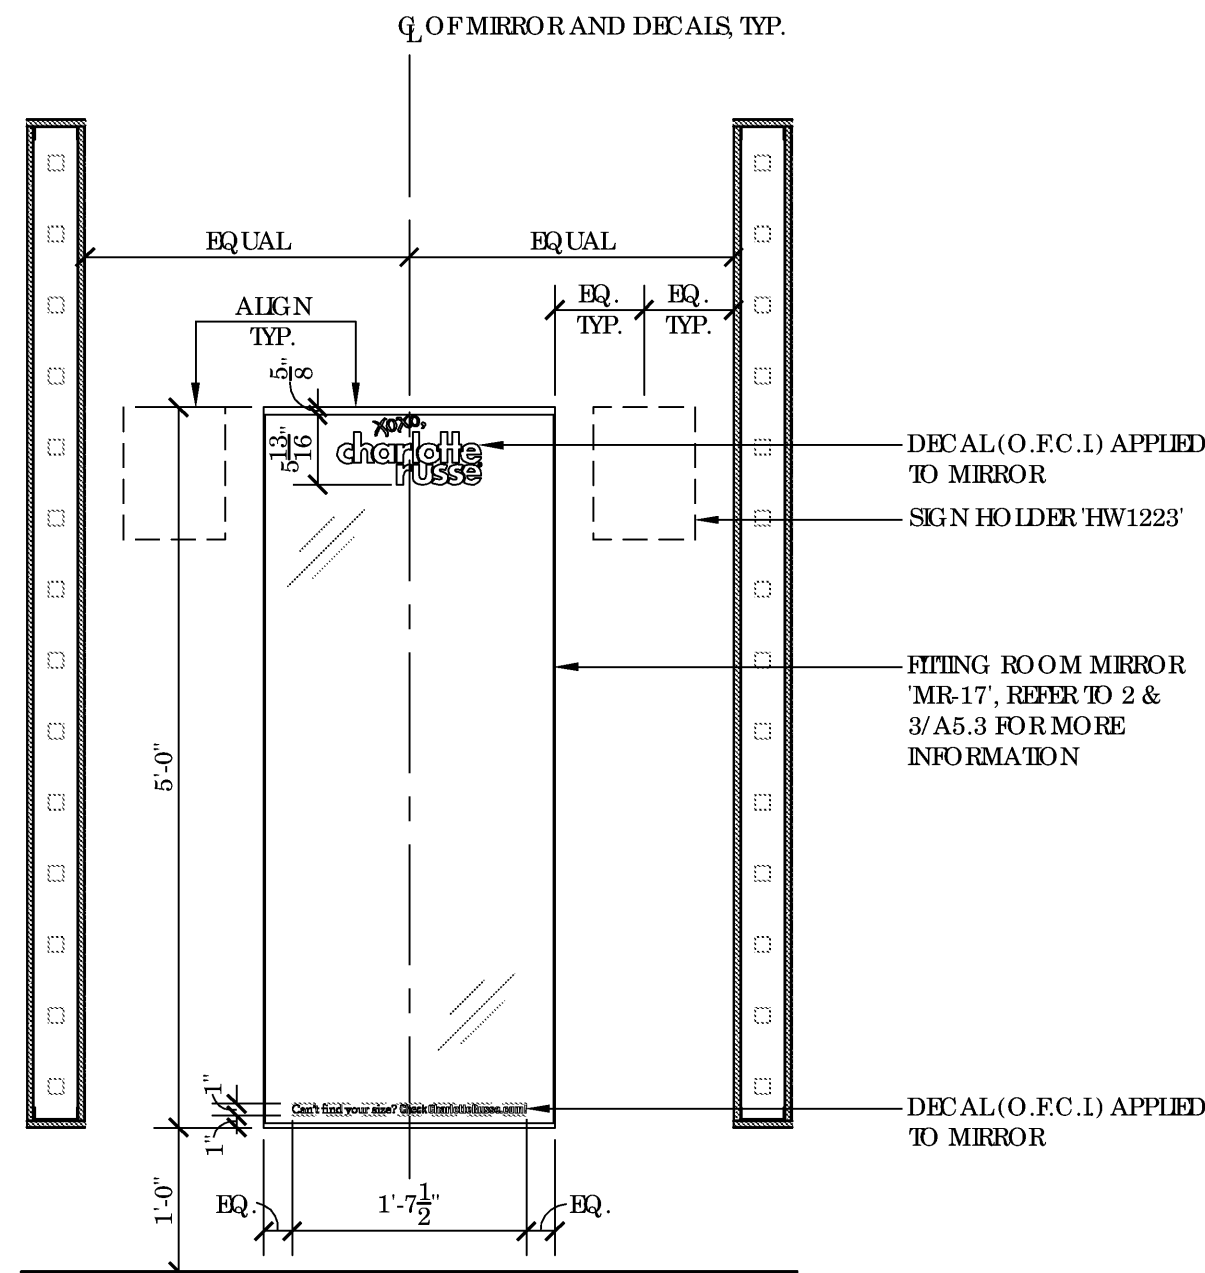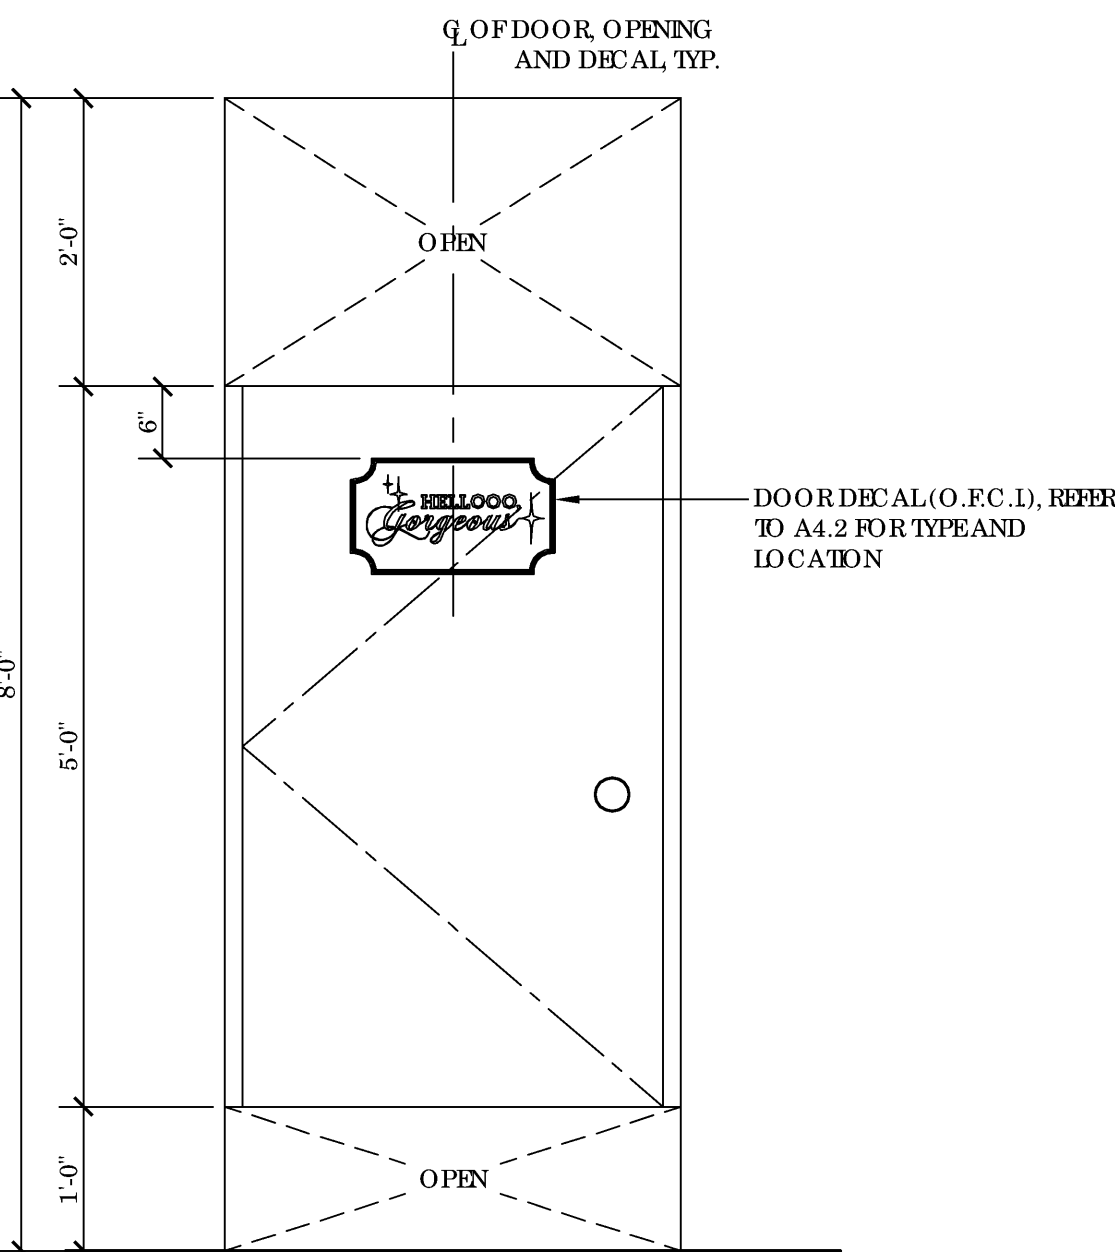

3 DECAL AT TYP. FITTING ROOM DOOR
SCALE 3/4" = 1'-0"

4 DECALS AT FITTING ROOM MIRROR
SCALE 3/4" = 1'-0"

7 NOT USED
SCALE NOT TO SCALE

FREDERICK J. GOGLIA
ARCHITECT, NOAB, FDI
1850 GRAY ROAD, SUITE 300
ST. LOUIS, MO 63146
PH: (314) 415-2400 FAX: (314) 415-2300
www.fjg.com

charlotte russe

UNIVERSITY TOWN CENTER
140 UNIVERSITY TOWN CENTER DRIVE - SUITE #20
SAPASOTA, FL 34243
SPACE # 210 STORE # 786

REV	DATE	DESCRIPTION	NAME
1	07/28/14	ISSUE TO PERMIT	
2	10/06/14	ISSUE TO BID	
3		ELITE CONSULTATION GROUP	
4		PHONE: 375-385-0072	
5		PHONE: 375-385-0072	
6		REDUCED BY 10 PERCENT - SCALE	
7		NOT BEING PERCENT OF TOTAL IS	
8	07/28/14		

SIGNAGE/SHELVING DETAILS

A4.4