


ROOFTOP UNIT WITH CURB ASSEMBLY

NTS


D

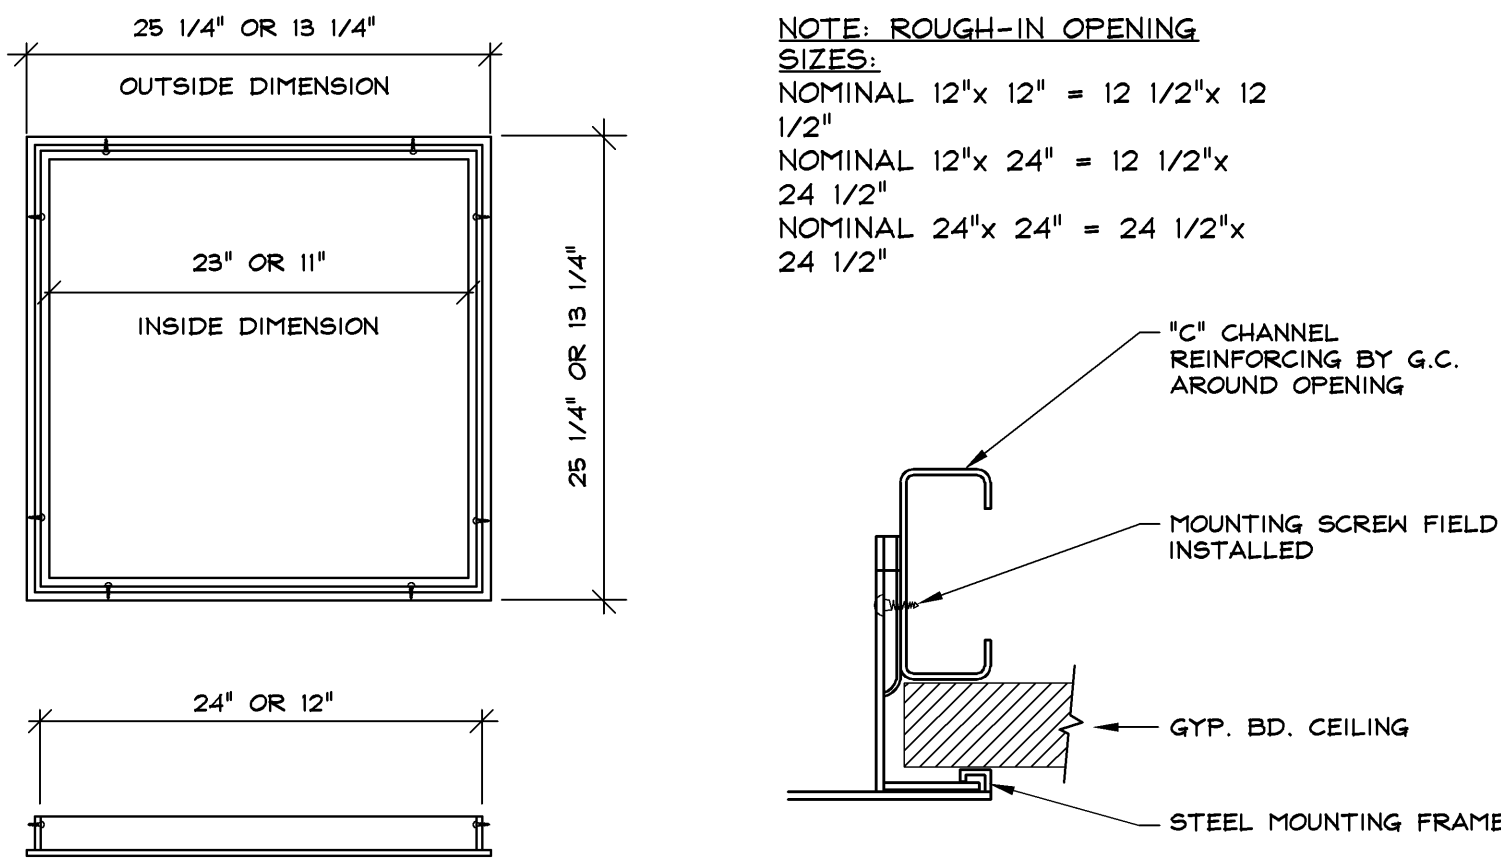

FRAME FOR GRD IN HARD CEILING

NTS


C

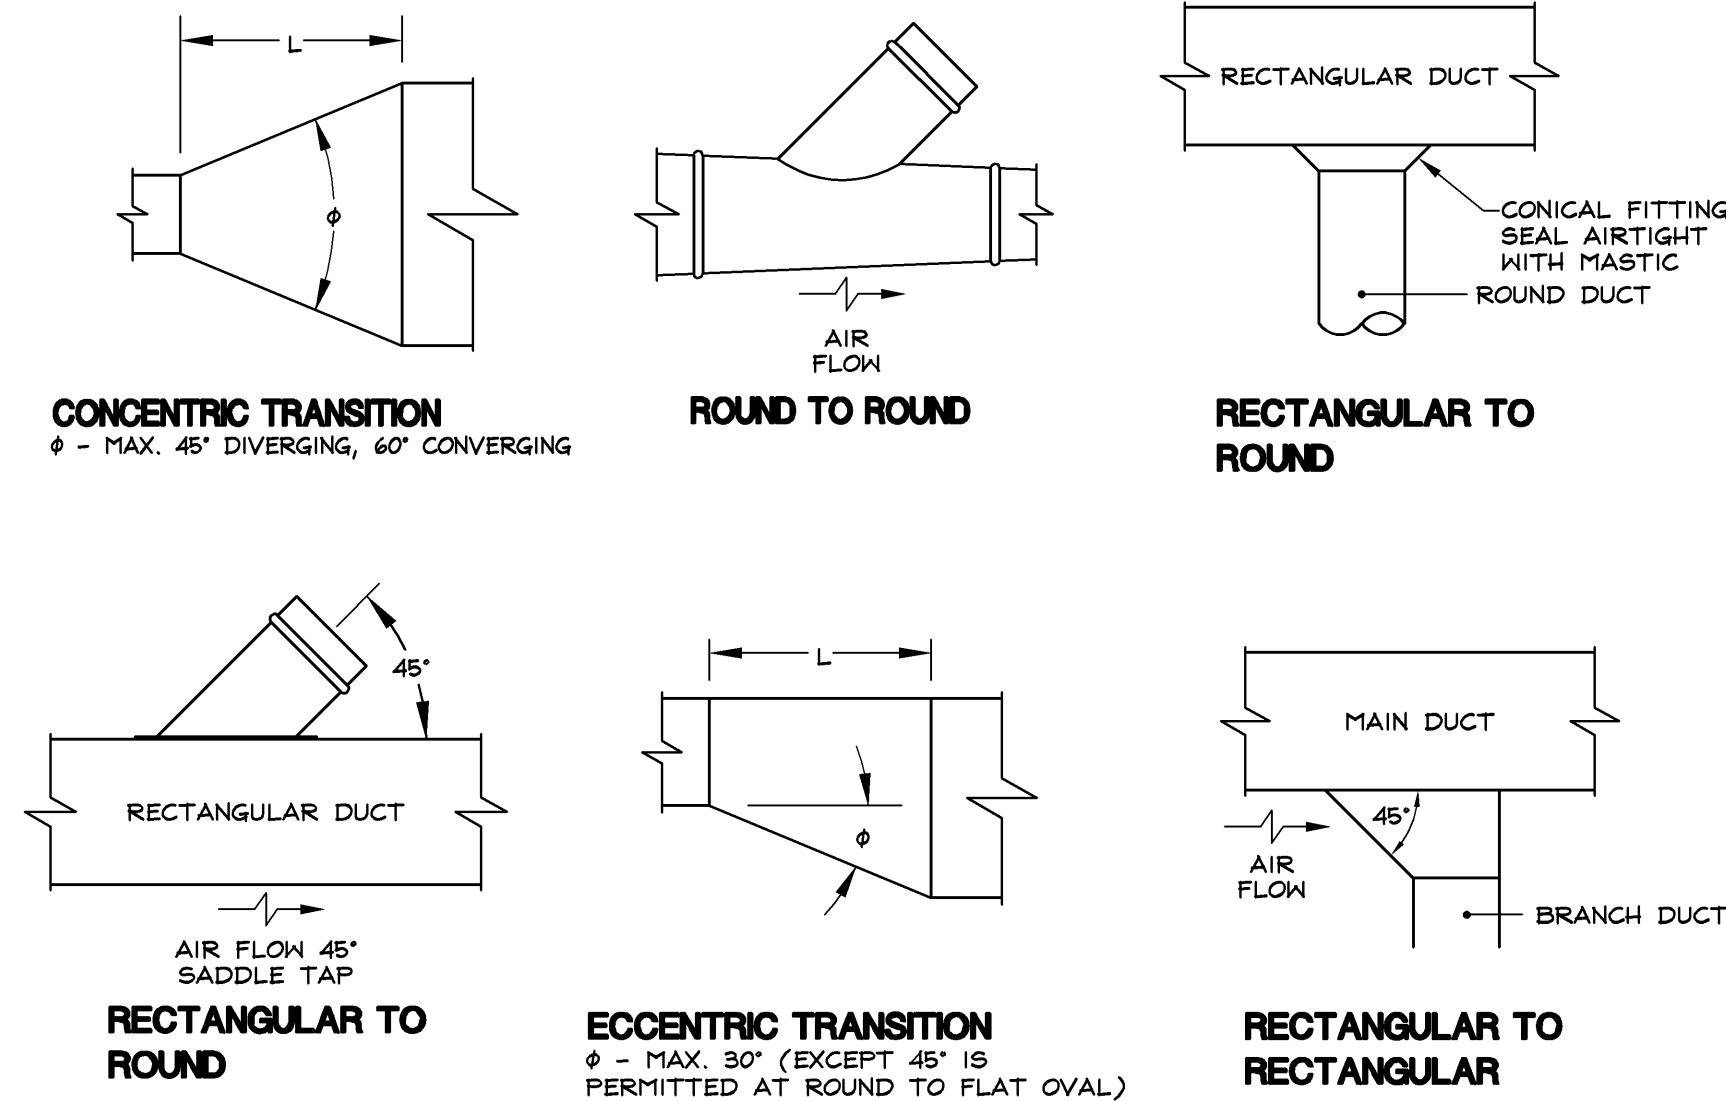

DUCT TAKE-OFFS AND TRANSITIONS

NTS

B

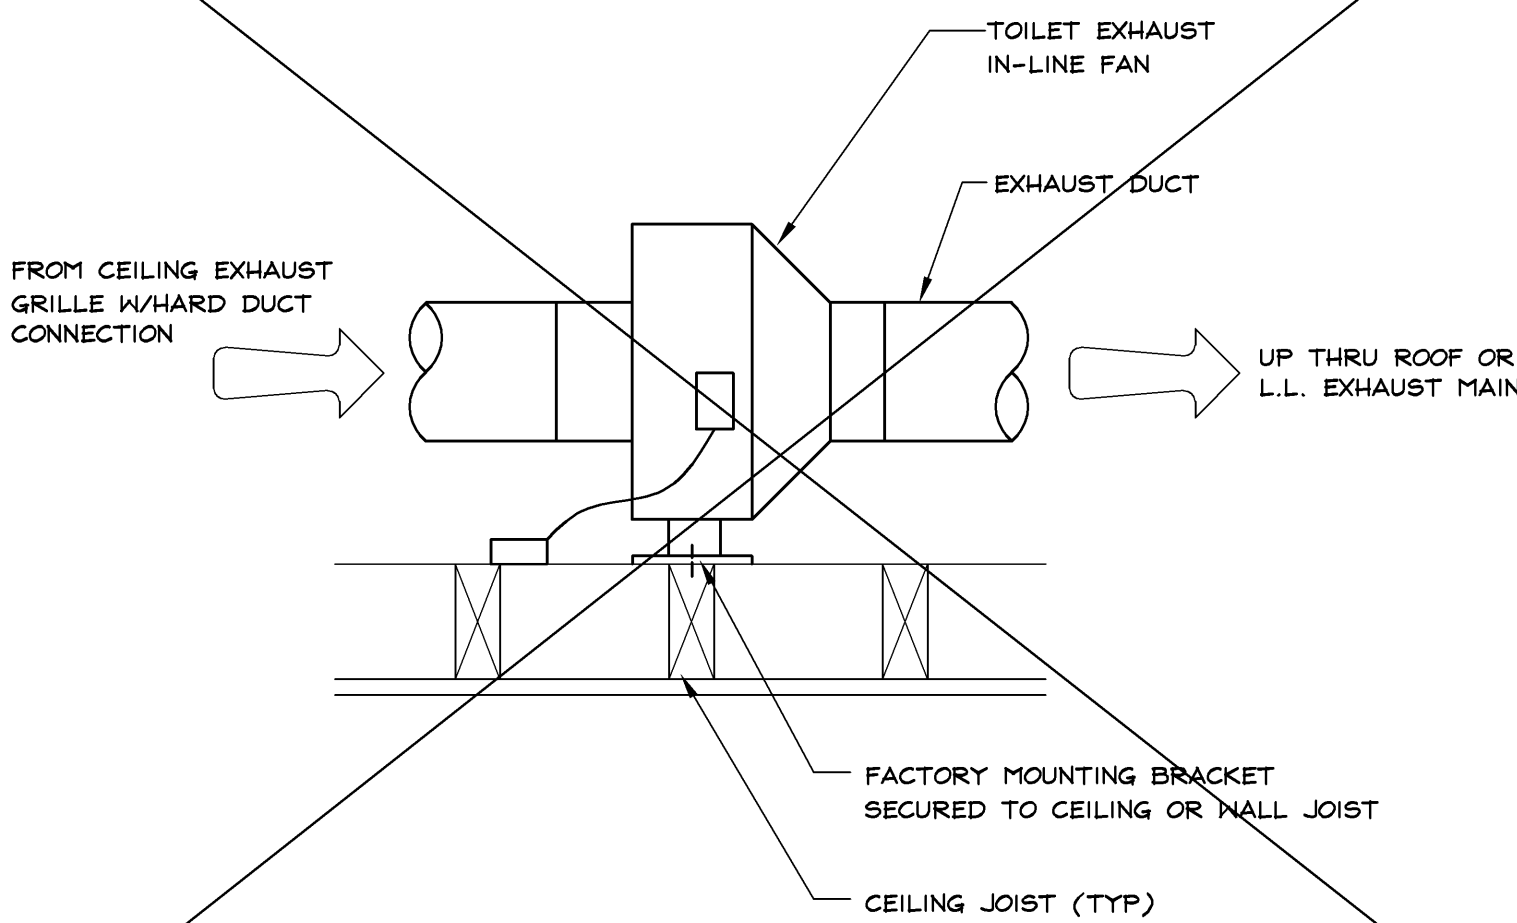

IN-LINE TOILET EXHAUST FAN MOUNTING

NTS

CEILING DIFFUSER ASSEMBLY

NTS

A

PROJECT INFORMATION:

EXPRESS
OUTLET MALL OF SAVANNAH
200 TANKER OUTLET BLVD.
SPACE NO. 521
POOLER, GA 31322

NEW PACKAGE: DG
GENERATION: 94982
A/E PROJECT #: 1.4041.4

REVISIONS:

REQUIRED BY:	DATE:

* INDICATES NO REASON TO THIS SHEET



M-Engineering
750 Brookside Blvd.
Westerville, Ohio 43081
phone: 614.839.4639
fax: 614.839.2222

ELITE CONSTRUCTION GROUP
LAKE JACKSON, TX
PHONE: 979-385-0712
NOTE: THESE PRINTS HAVE BEEN
REDUCED BY 50 PERCENT. SCALE
WILL BE 50 PERCENT OF WHAT IS
NOTED ON PLANS

DATE ISSUED: 09/26/14
DESIGNED BY: GS
DRAWN BY: GS
CHECKED BY: RD

MECHANICAL
DETAILS

DRAWING NUMBER:

M03.1