

**NOT USED**

# R

### ACCESSORY SHELVING DETAIL



**6" = 1'-0"**

L

## ACCESSORY SHELVING ELEVATION

**3/4" = 1'-0"**

09/13/12

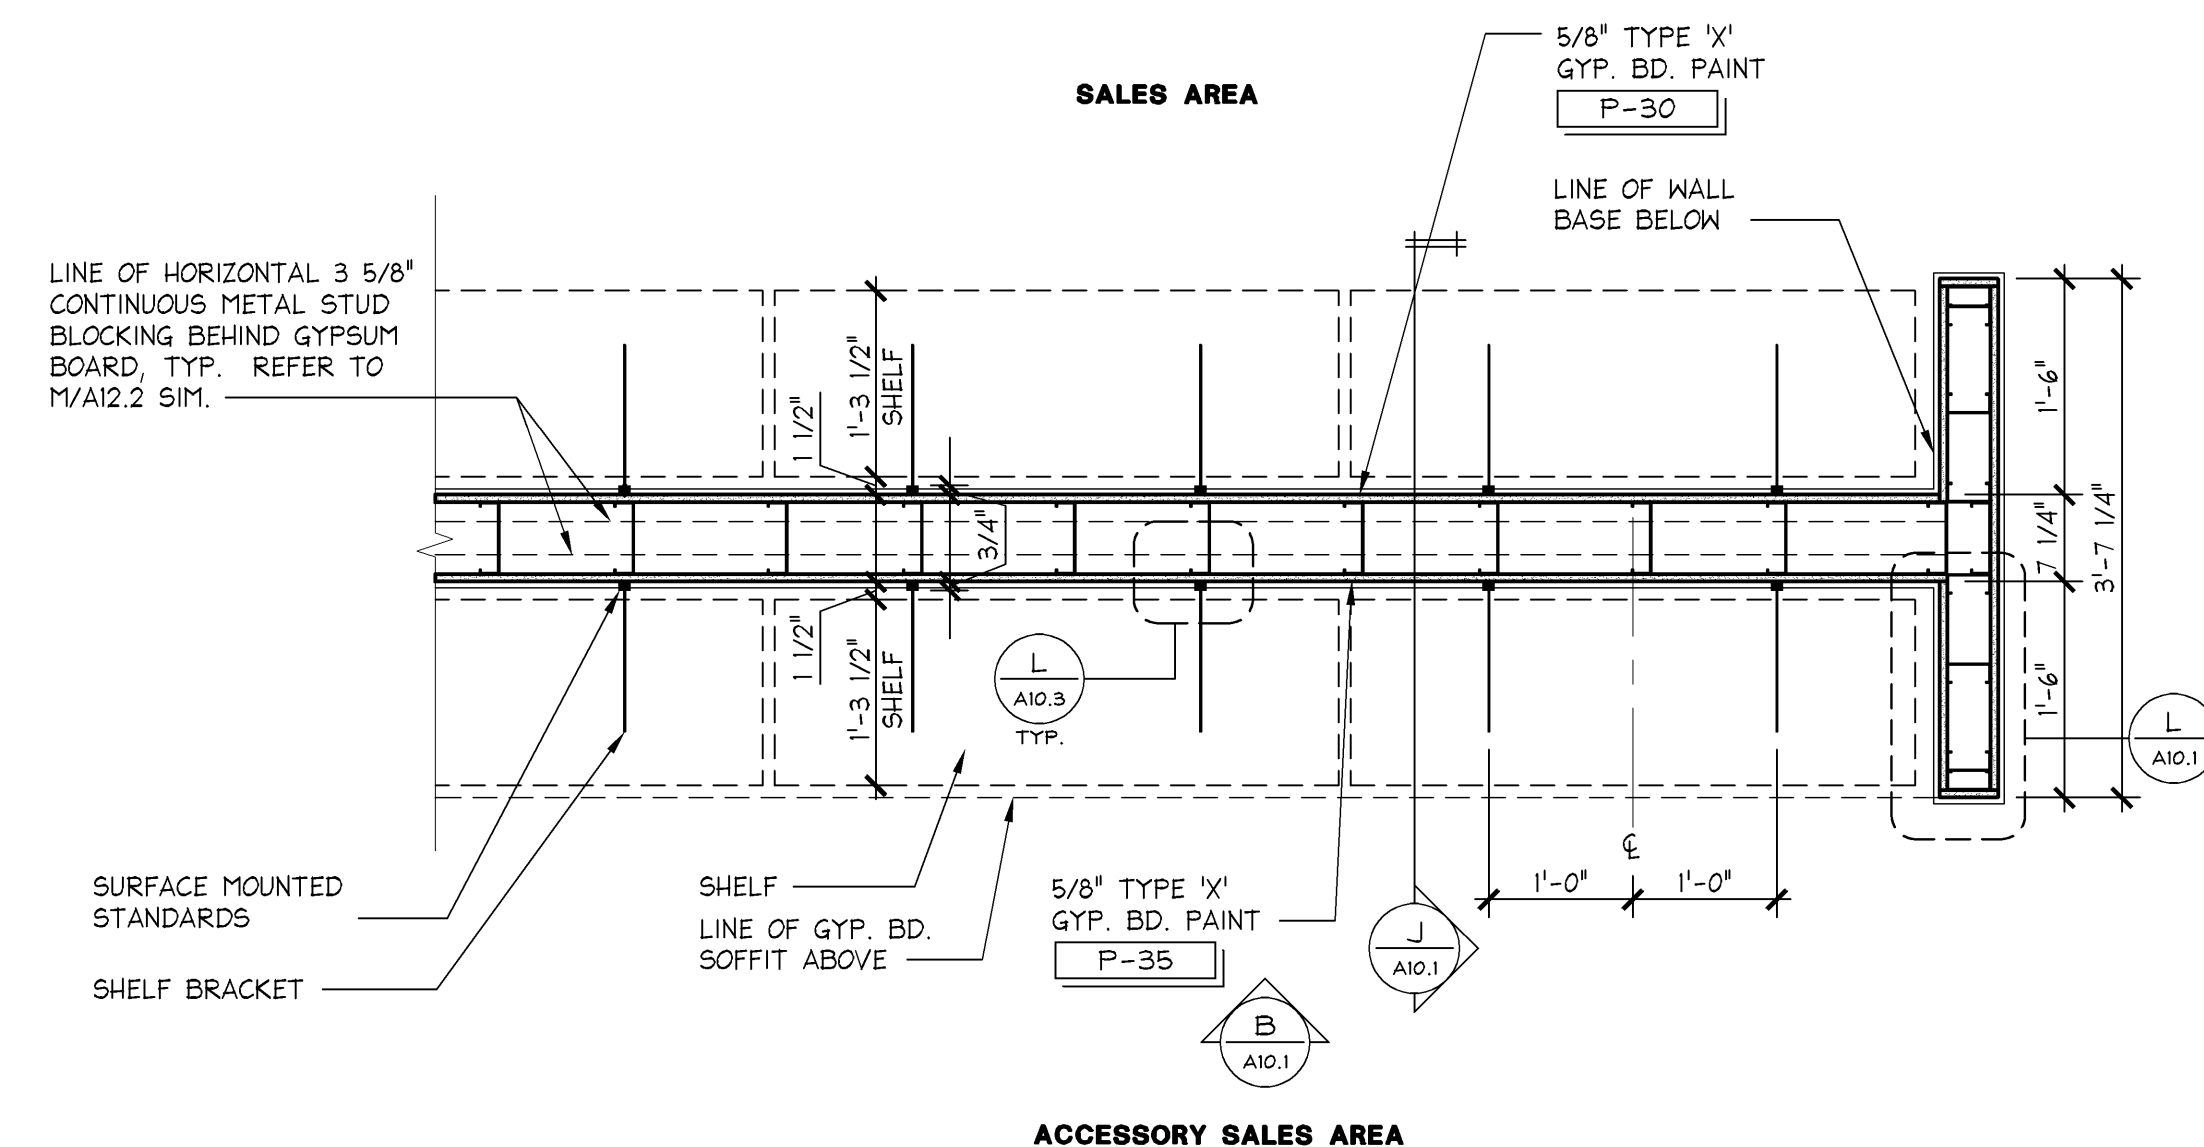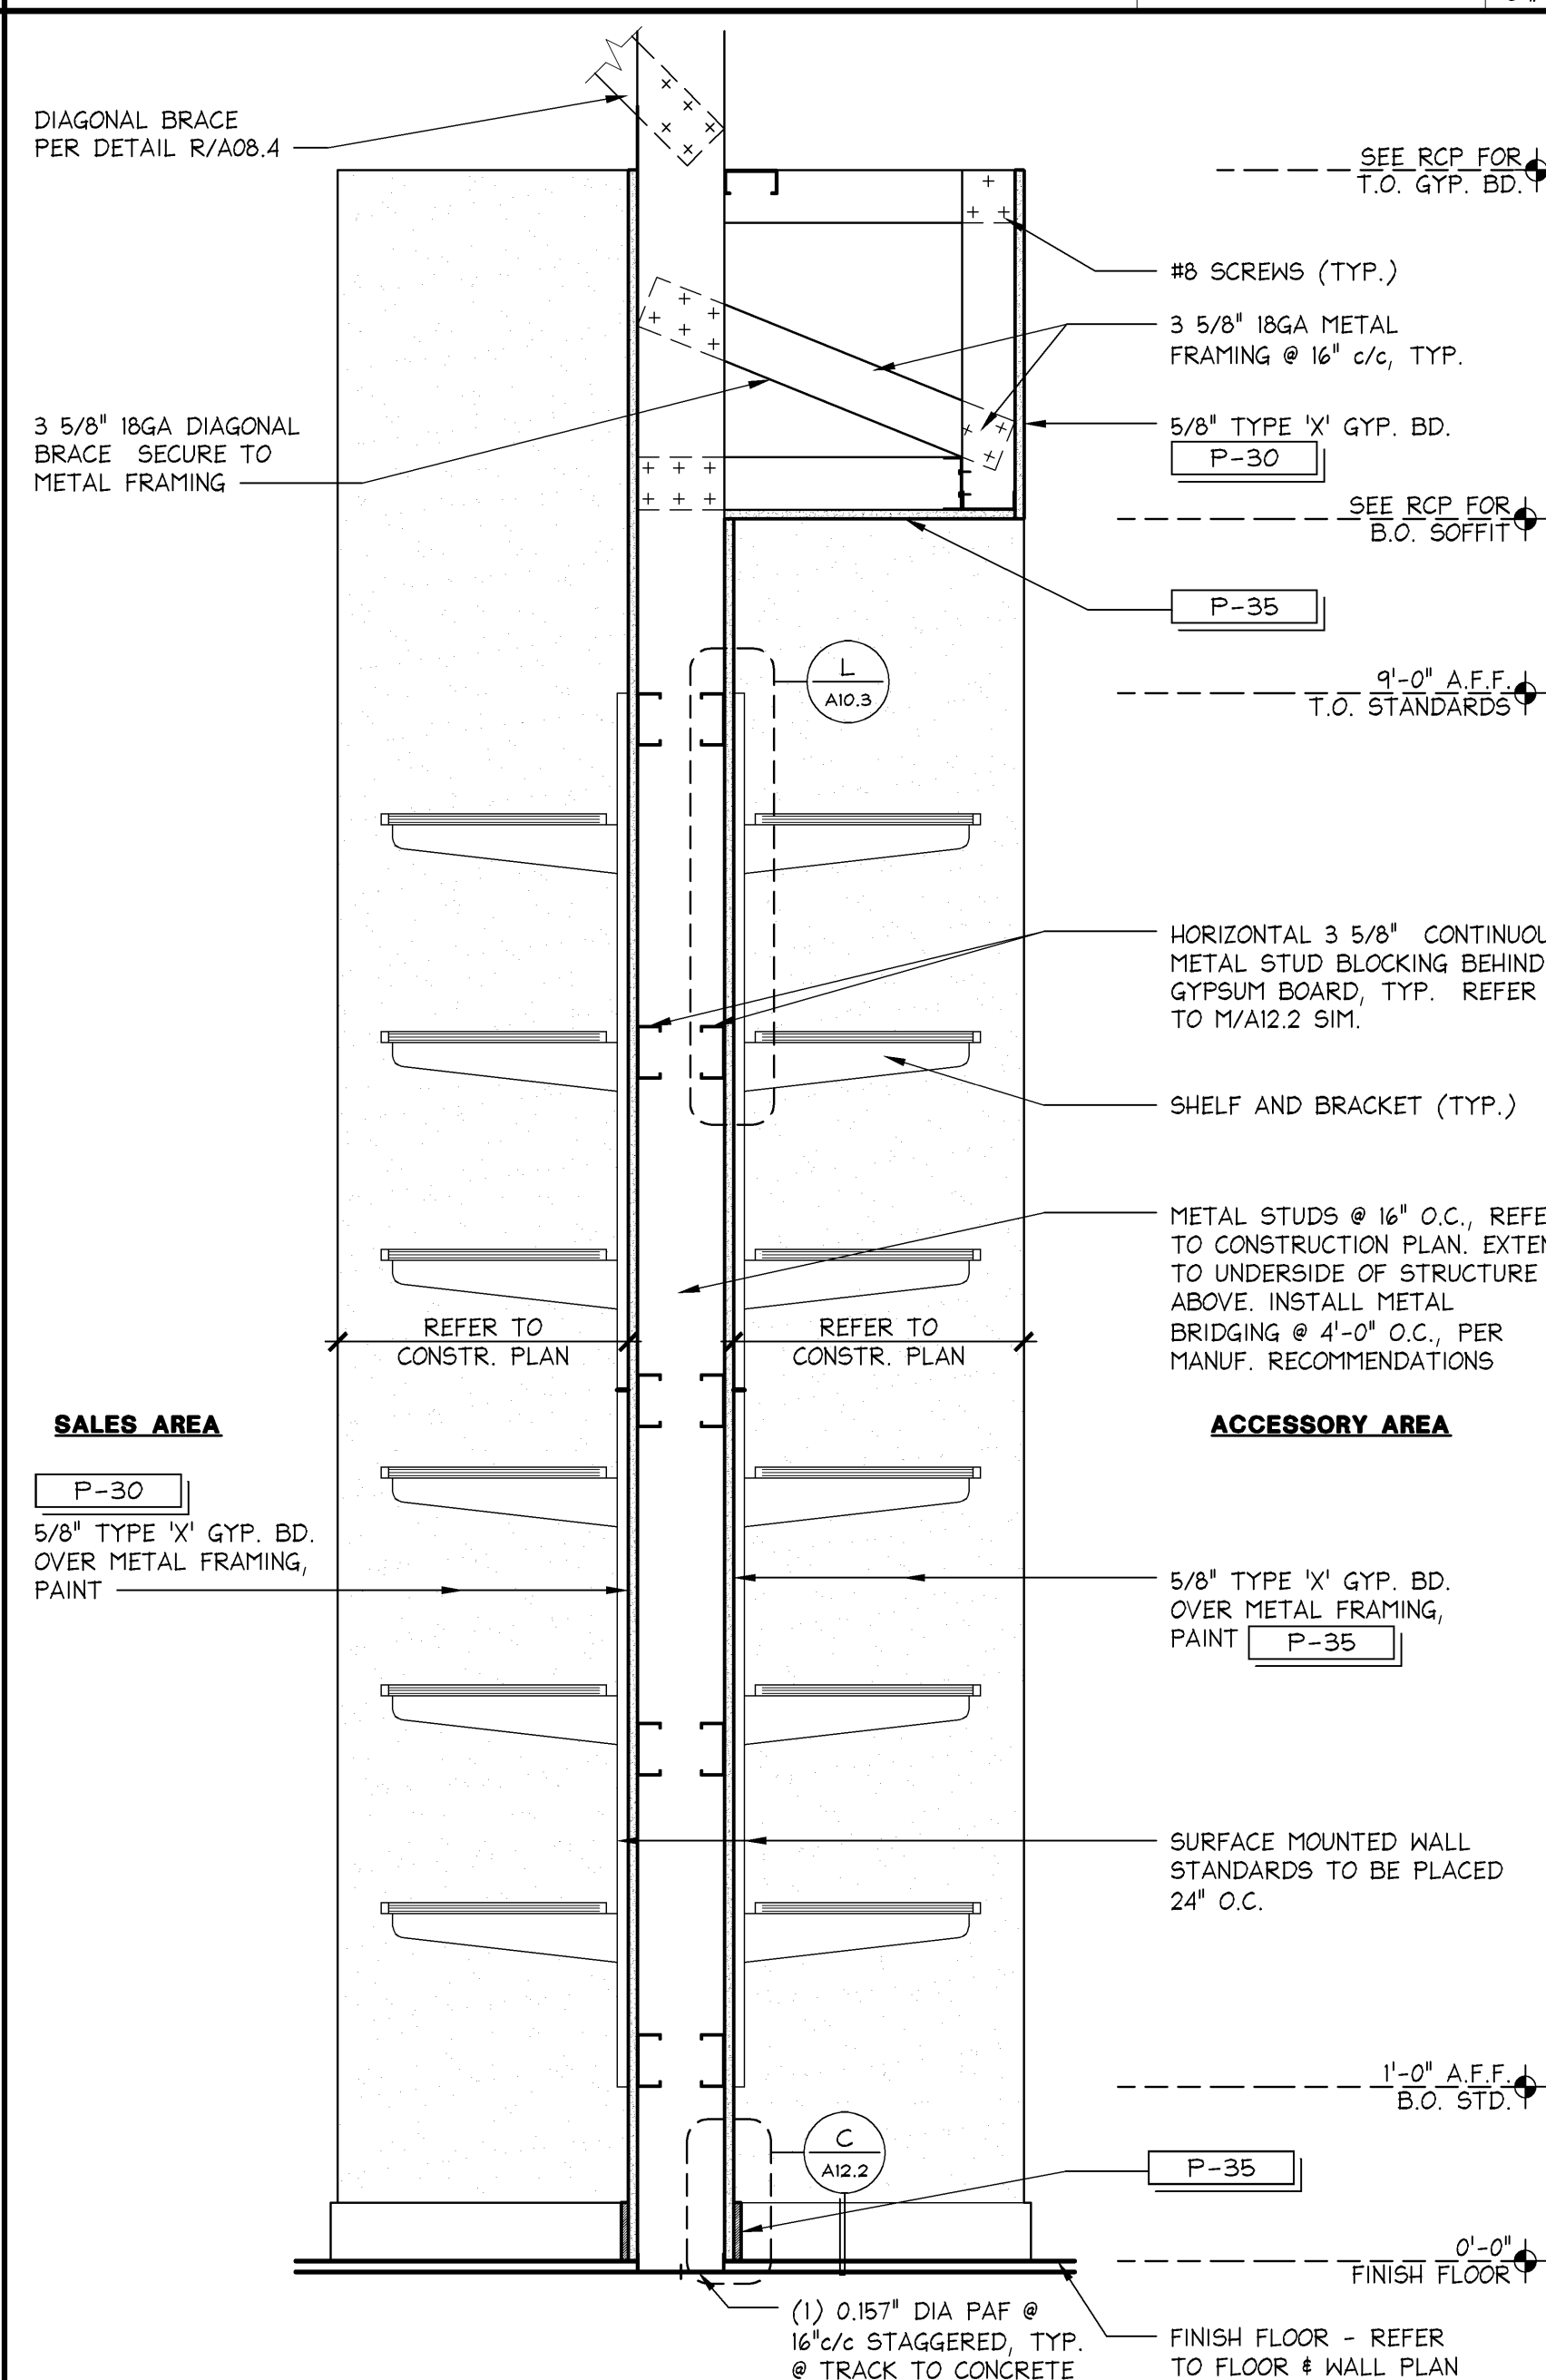

**NOT USED**

N

### ACCESSORY SHELVING SECTION

**1" = 1'-0"**

J

### ACCESSORY SHELVING PLAN

**3/4" = 1'-0"**

09/13/12

**PROJECT INFORMATION:**

**EXPRESS**

**OUTLET MALL OF SAVANNAH**  
1200 TANGER OUTLET BLVD.

**PROJECT INFORMATION:**

**EXPRESS**  
**OUTLET MALL OF SAVANNAH**  
**200 TANGER OUTLET BLVD.**

NEW PACKAGE:  
DG GENERATION:  
934982 A/E PROJECT

SCOPE:  
DESIGN TYPE:  
ESD&C PROJECT #:

[illegible]

\* INDICATES NO REVISION TO THIS SHEET

---

**SHREMSHOCK**

Shremshock Architects, Inc.

6130 S. Sunbury Rd. Westerville, OH 43081

t: 614 545 4550 | f: 614 545 4555 | [shremshock.com](http://shremshock.com)

Timothy J. Shremshock, Architect | #13585

ELITE CONSTRUCTION GROUP  
LAKE JACKSON, TX  
PHONE: 979-285-0712  
NOTE: THESE PRINTS HAVE BEEN  
REDUCED BY 50 PERCENT. SCALE  
WILL BE 50 PERCENT OF WHAT IS  
NOTED ON PLANS

DATE ISSUED: 09/26/14  
DESIGNED BY: JB  
DRAWN BY: JEB  
CHECKED BY: KMM/APS

## ACCESSORY SHELVING DETAILS

DRAWING NUMBER:  
A10.1

1718

OUTLET  
SPRING 2015  
140414

[illegible]

**EXPRESS**  
**EXPRESS FASHION OPERATIONS, LLC**  
**d/b/a STORE DESIGN & CONSTRUCTION**  
1 Express Drive Columbus, Ohio 43230  
Telephone: 614.474.4001 • [Express.com](http://Express.com)