
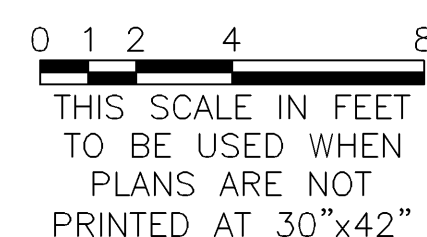
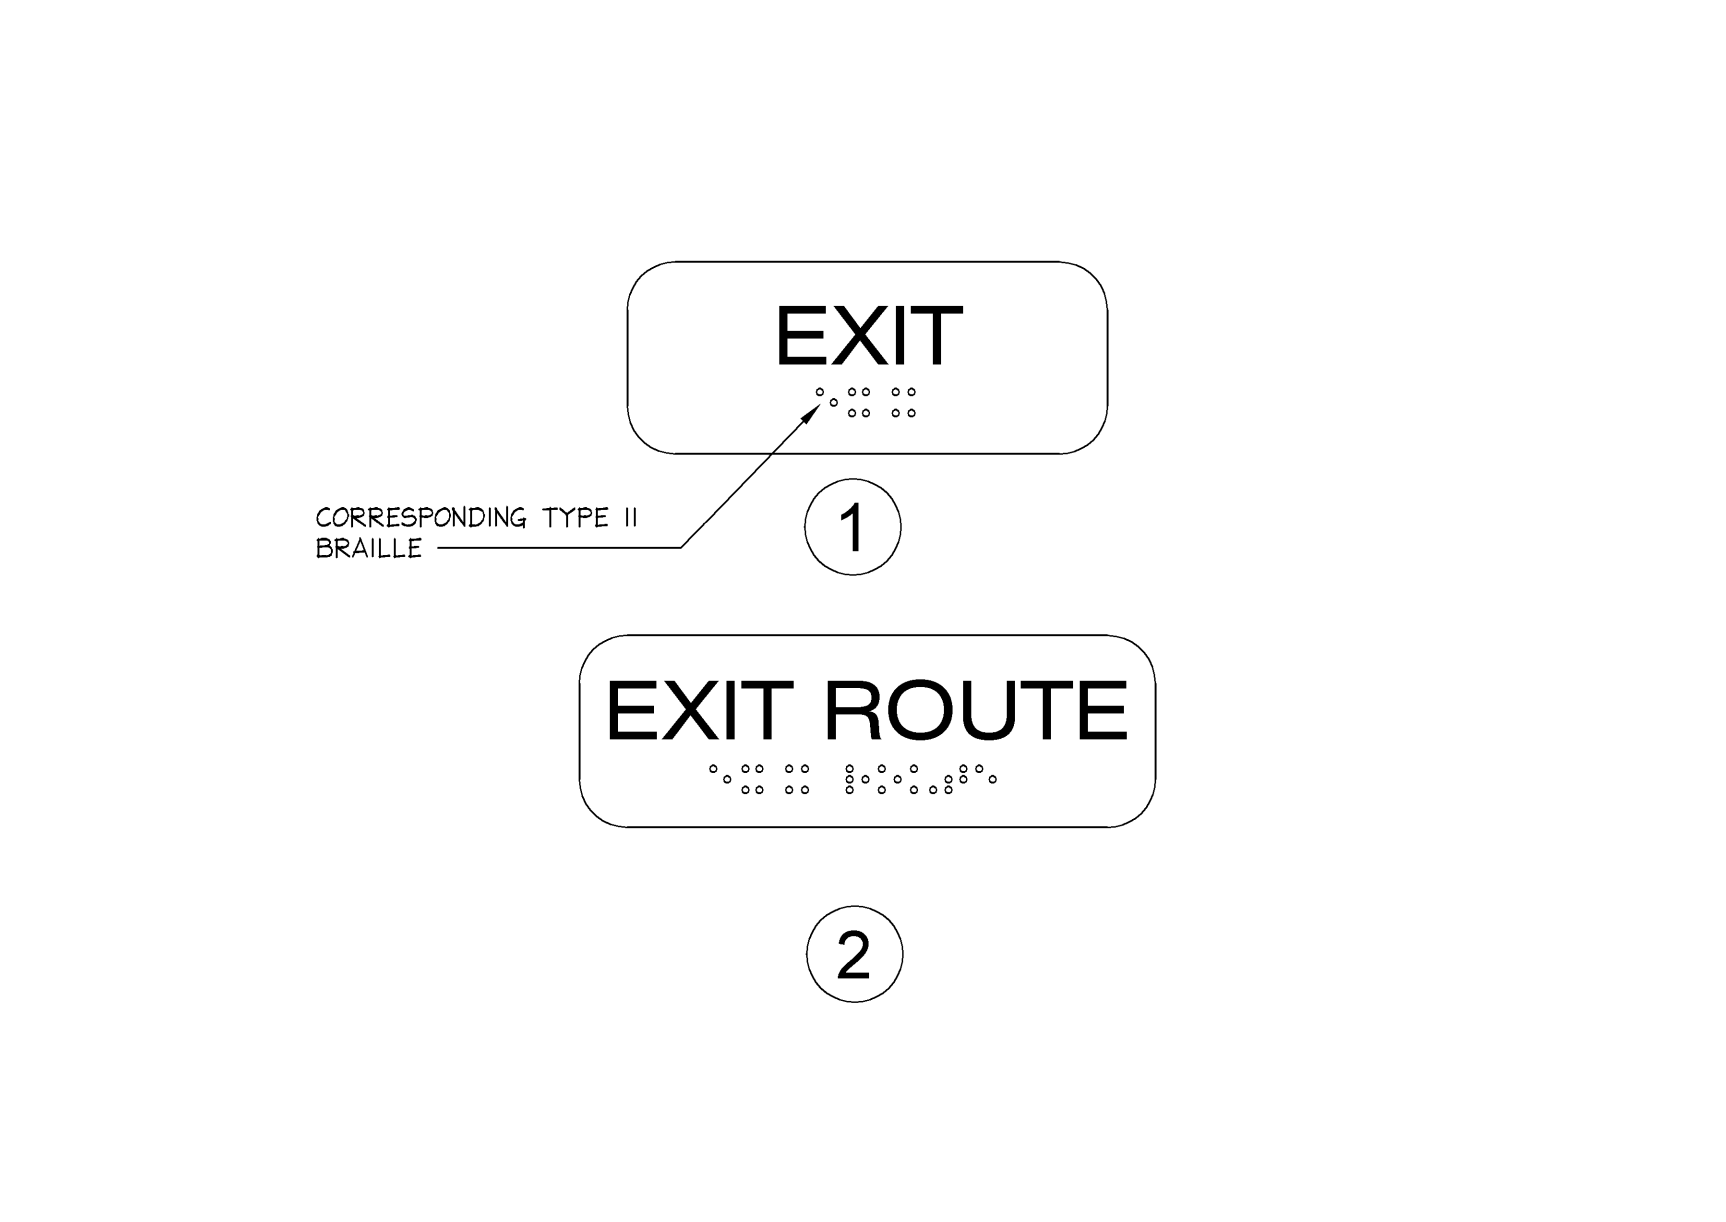


STANDARD RESTROOM (LOCATED IN THE NON-SALES / CORRIDOR)		
<b>LIGHTING</b>		
DOWNLIGHTS		
<b>SHELVING</b>		
CABINET (NS-17)		
<b><u>FINISHES:</u></b>		
WALL PAINT	PT-1	
FLOOR	FC-19	
WAINSCOT	T-1	
	T-3	
	T-5	





FLOOR & WALL FINISH PLAN	1/4" = 1'-0"	A 10.14.11
	42P-A051-A00-PLAN	

**MOODY·NOLAN**  
responsive architecture

300 Spruce Street Phone: (614) 461-4664  
Suite 300 Fax: (614) 280-8881  
Columbus, Ohio 43215 [www.moodynolan.com](http://www.moodynolan.com)

**Lbrands**  
STORE DESIGN & CONSTRUCTION  
Three Limited Parkway • Columbus, Ohio 43230  
Telephone: 614.415.7000 • Fax: 614.415.7349

[illegible]

PROJECT INFORMATION:

0142000814

BATH & BODY WORKS

WHITE BARN CANDLE CO.

THE GARDENS MALL

3101 PGA BOULEVARD

PALM BEACH GARDENS, FL 33410

SCOPE:

DESIGN TYPE:

LS&Q PROJECT #:

FULL RENO

PACKAGE:

GENERATION:

EASTON-G

00061214

A/E PROJECT #:

1415g

1428g

1+

**REVISIONS:**  
 REQUIRED BY: \_\_\_\_\_ DATE \_\_\_\_\_  
 OWNER & LANDLORD COMMENTS: \_\_\_\_\_ 12/31/14

ELITE CONSTRUCTION GROUP  
LAKE JACKSON, TX  
PHONE: 979-285-0712  
NOTE: THESE PRINTS HAVE BEEN  
REDUCED BY 50 PERCENT. SCALE  
WILL BE 50 PERCENT OF WHAT IS  
NOTED ON PLANS

---

---

---

DATE ISSUED: 10/24/2014  
DESIGNED BY: BN  
DRAWN BY: TSG  
CHECKED BY: TBD

**FLOOR & WALL  
FINISH PLAN**

---

DRAWING NUMBER:  
A05.1