




SUSPENDED FRAMING DETAILS 1"=1'-0" 00DS031S00DETL S NOT USED

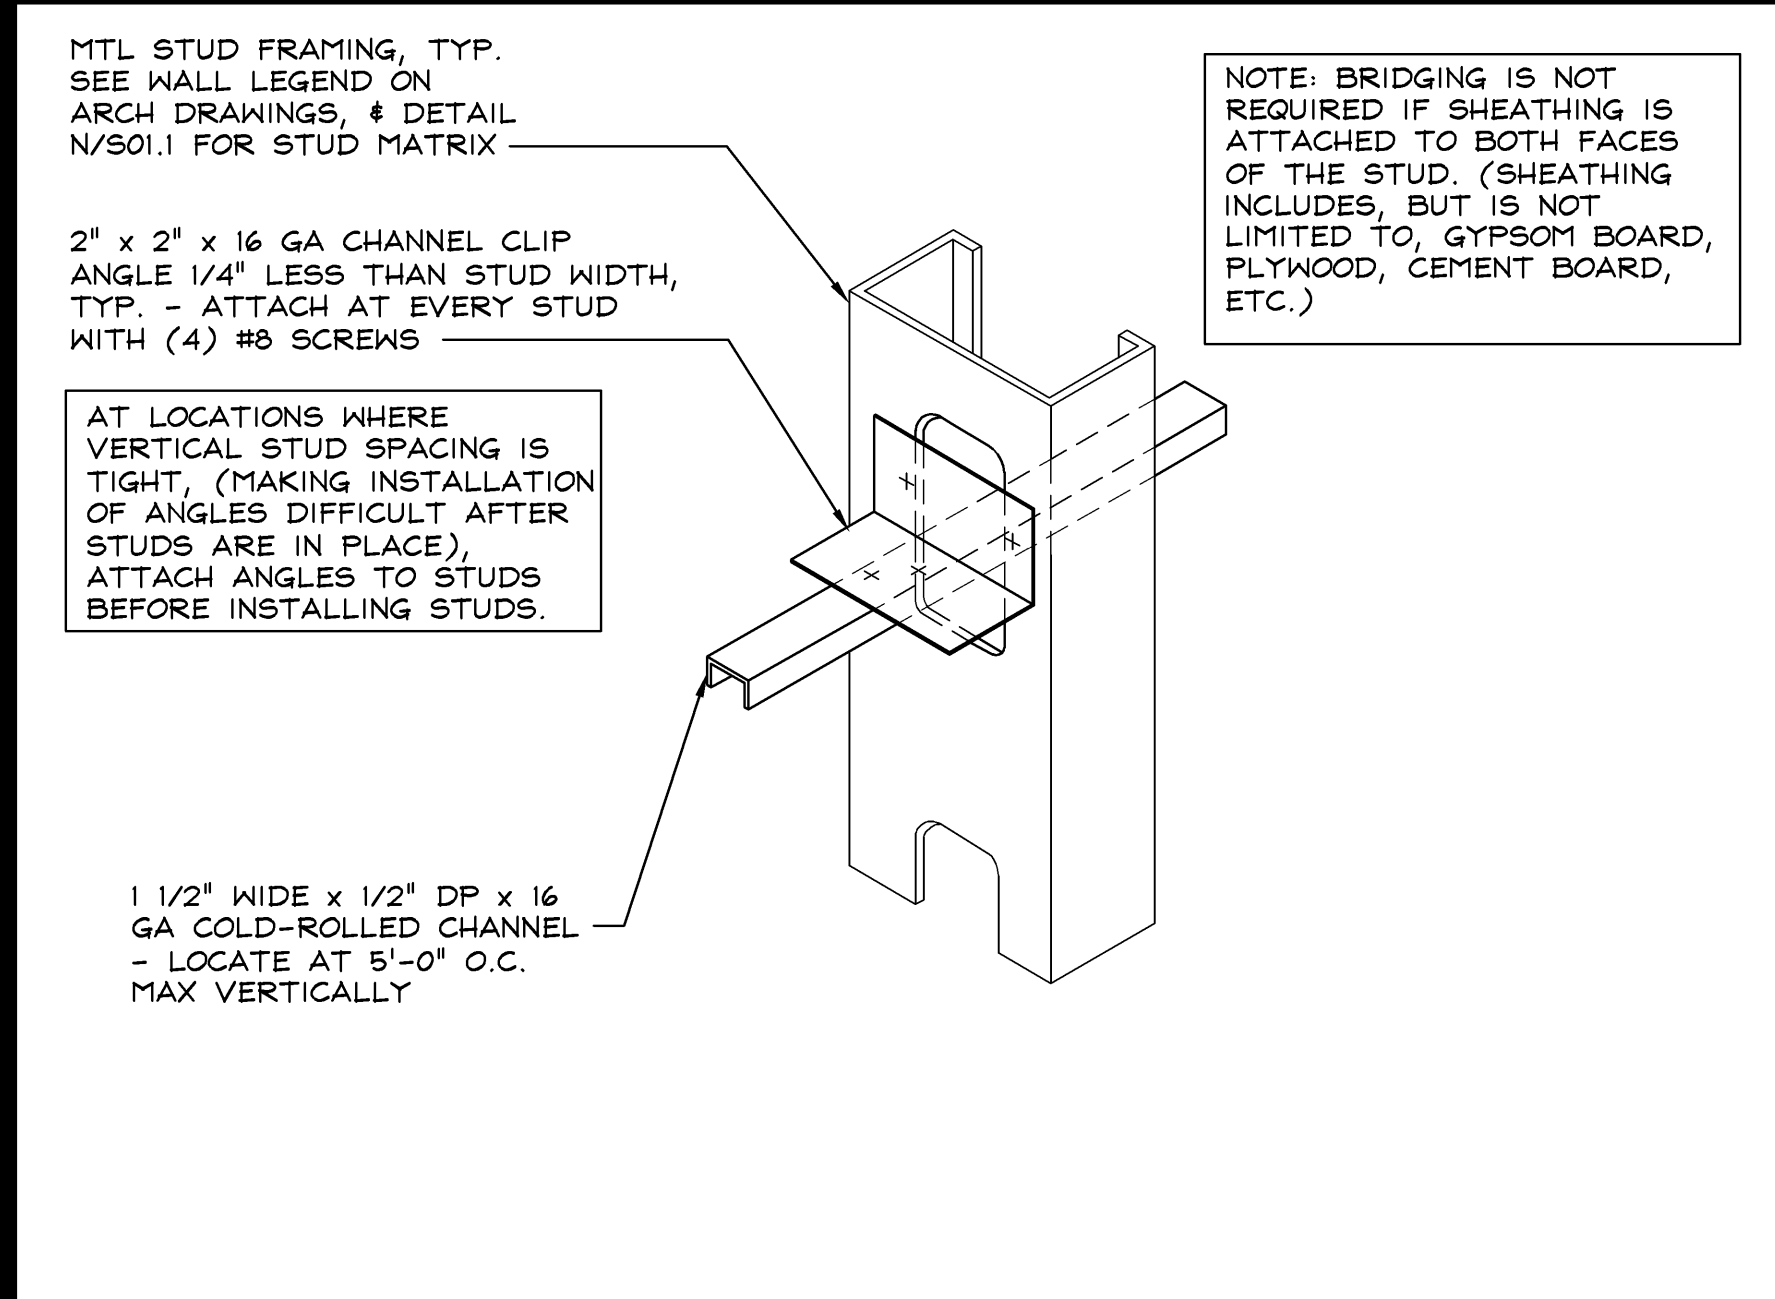


BRIDGING DETAIL N.T.S. 00DS031R00DETL R DEFLECTION TRACK 3"=1'-0" 00DS031L00DETL L

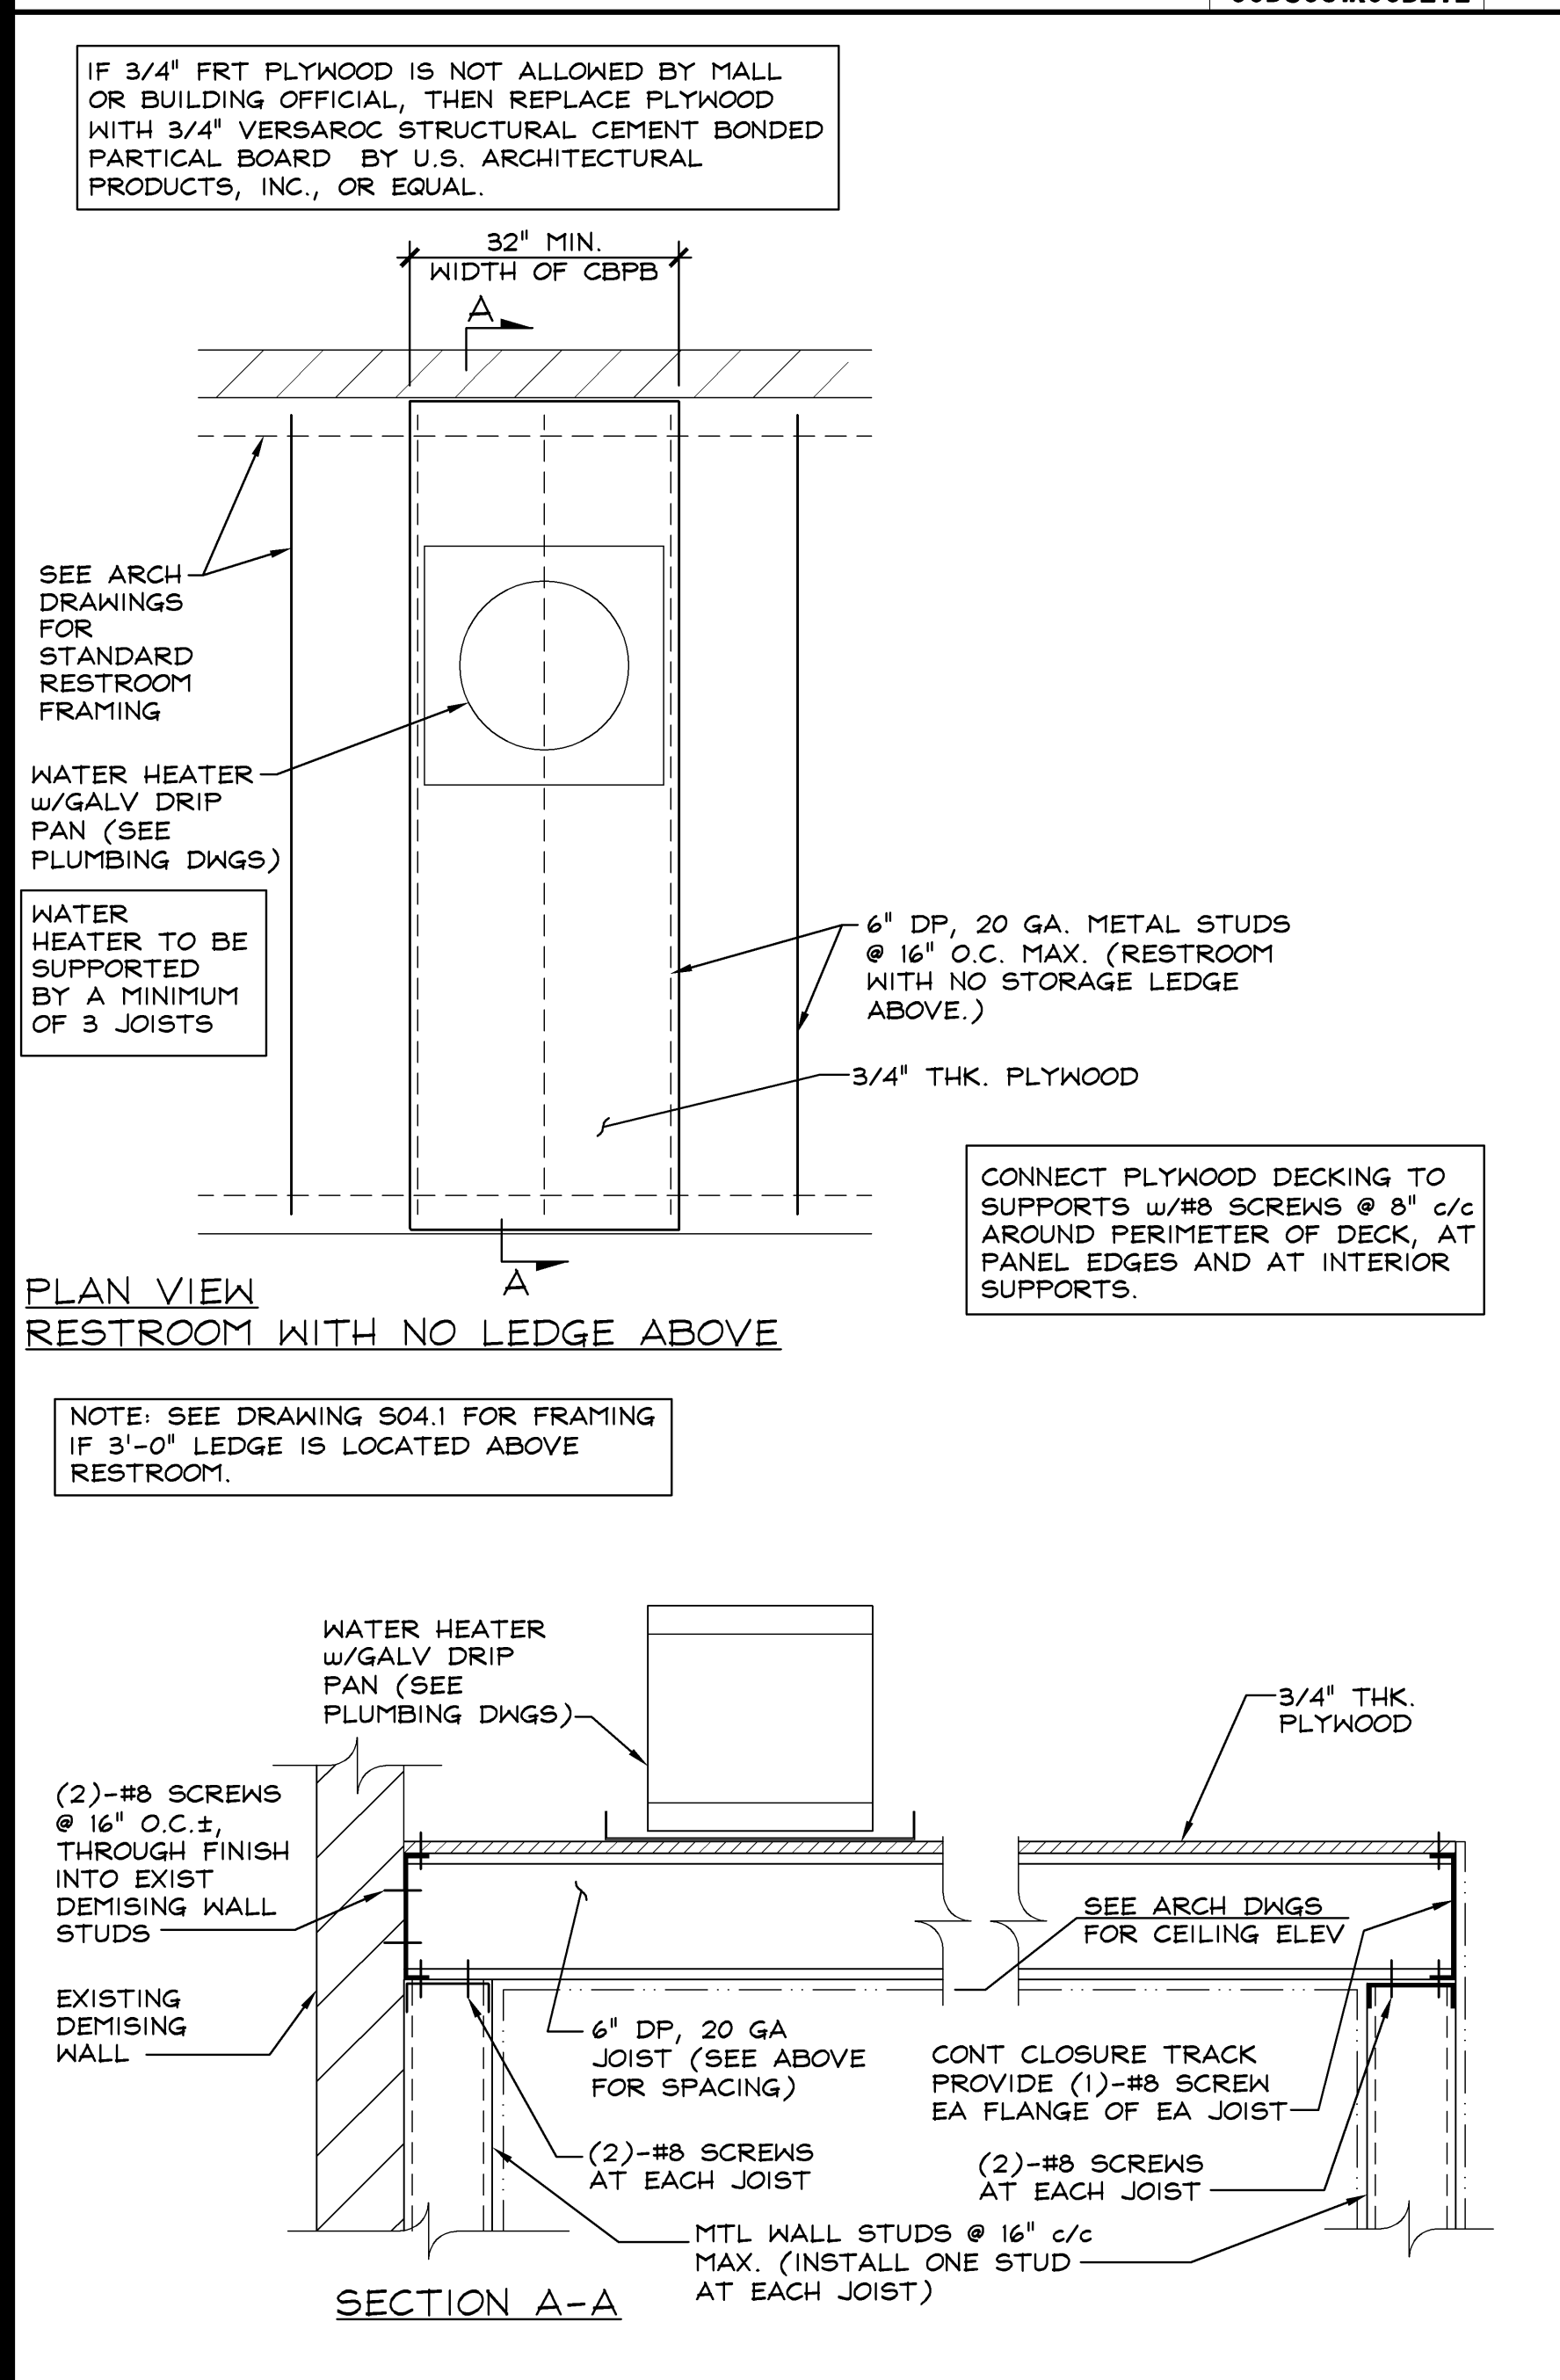


WATER HEATER SUPPORT ABOVE RESTROOM (LOW SEISMIC) 1"=1'-0" 00DS031N00PLAT N NOT USED

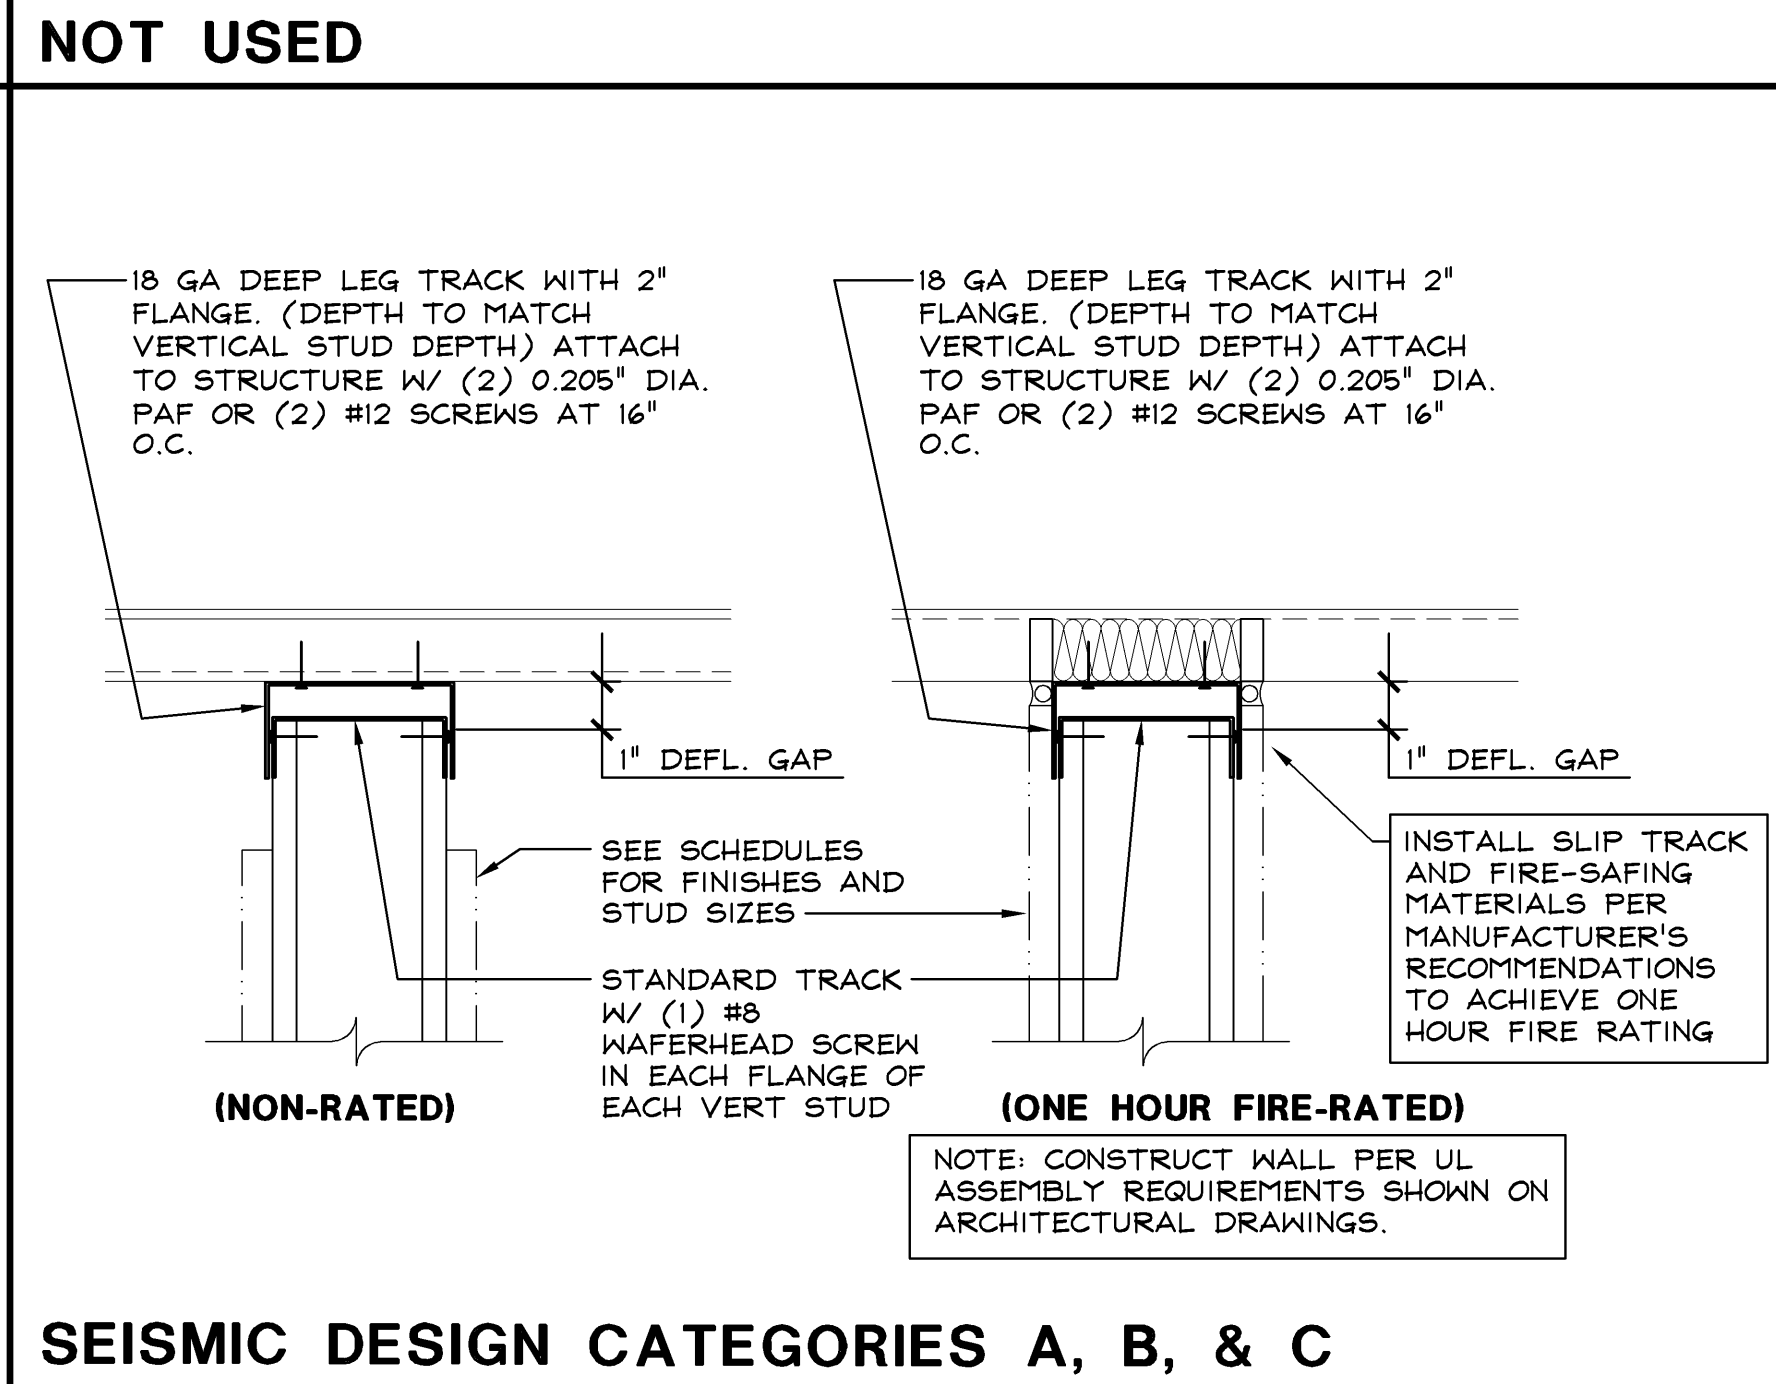


SEISMIC DESIGN CATEGORIES A, B, & C 3"=1'-0" 00DS031L00DETL L

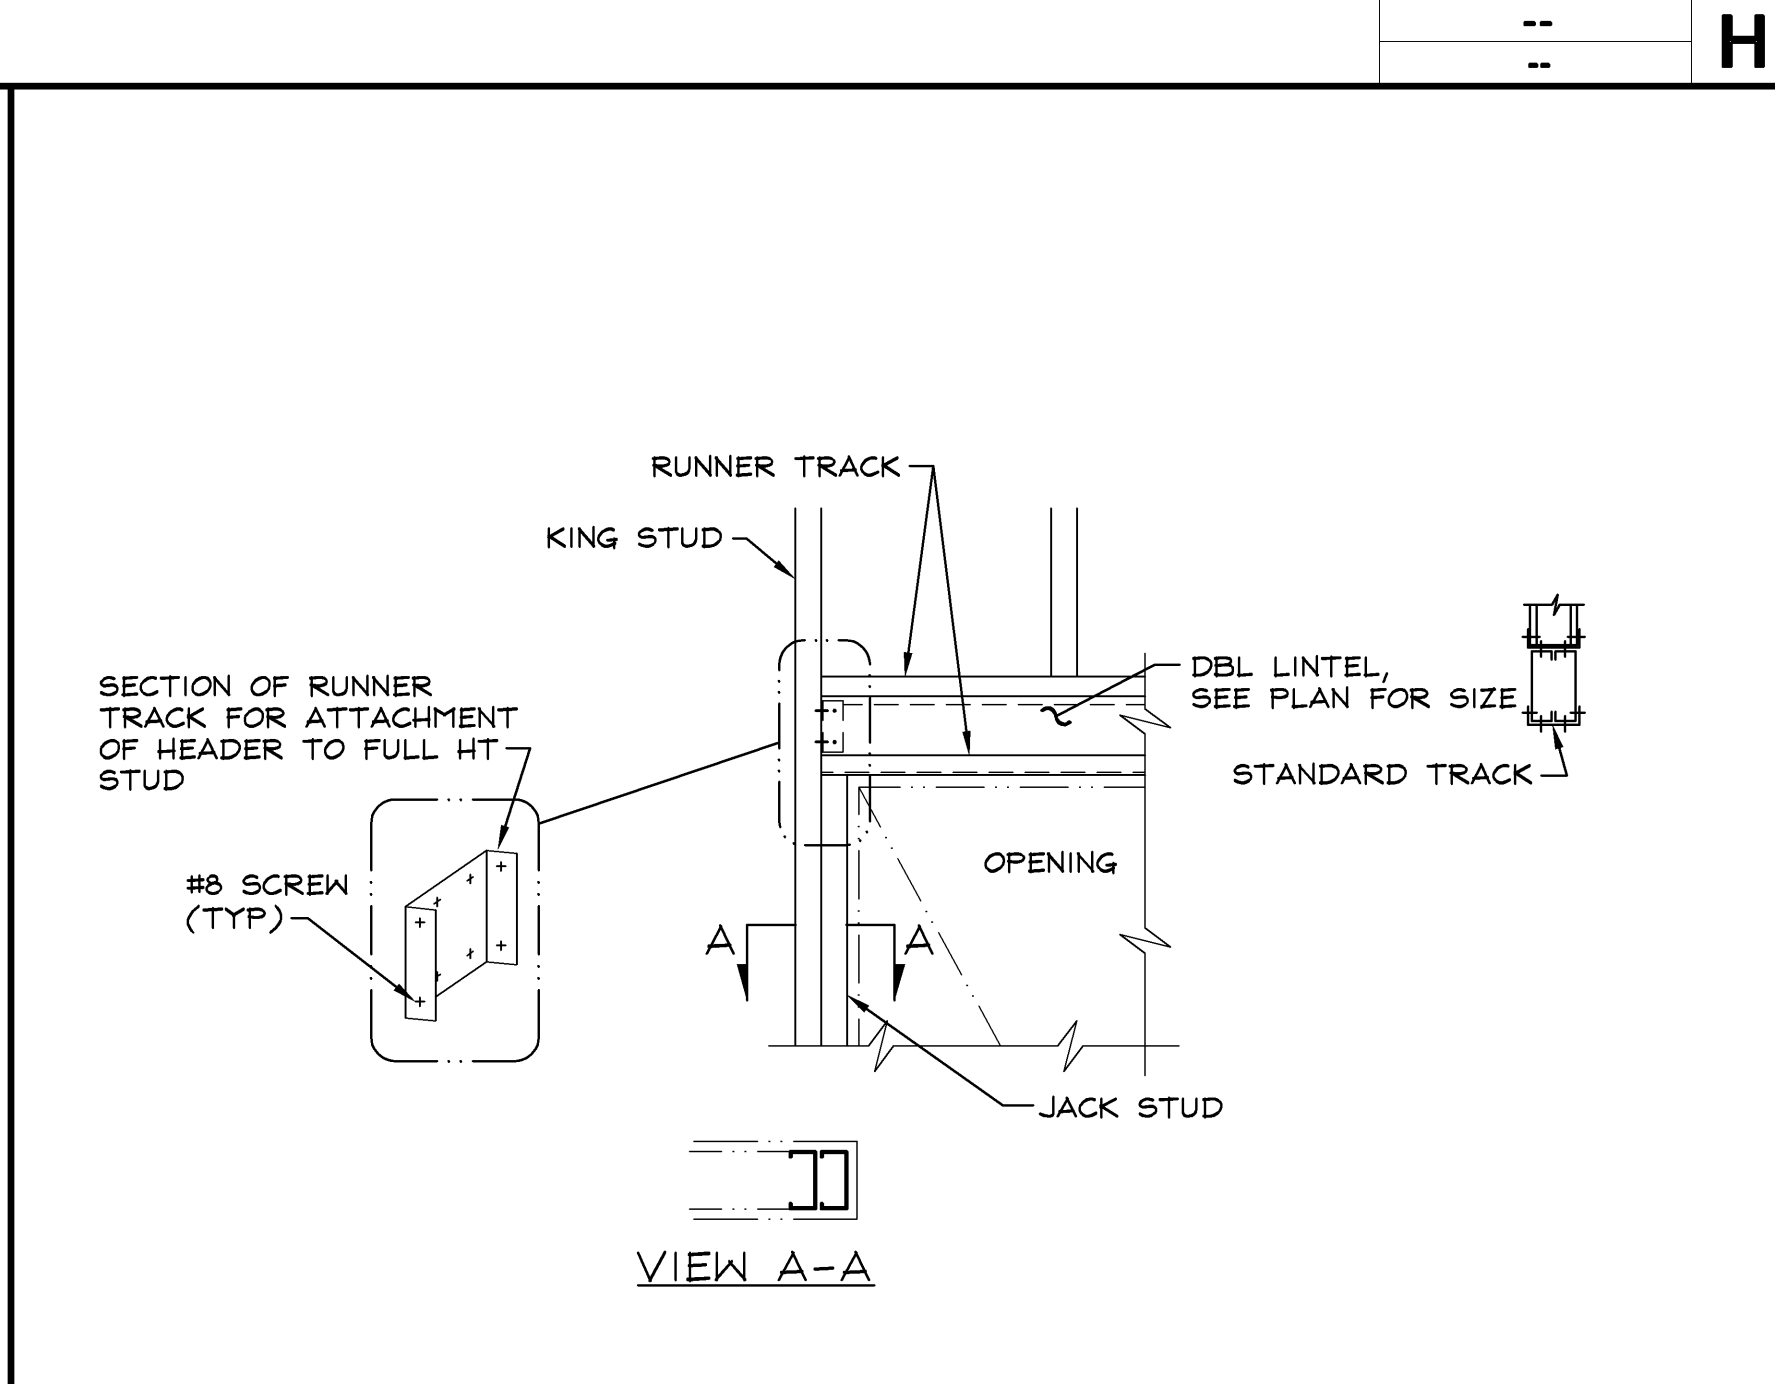


LIGHTGAGE LINTEL DETAIL N.T.S. 00DS031G00DETL G

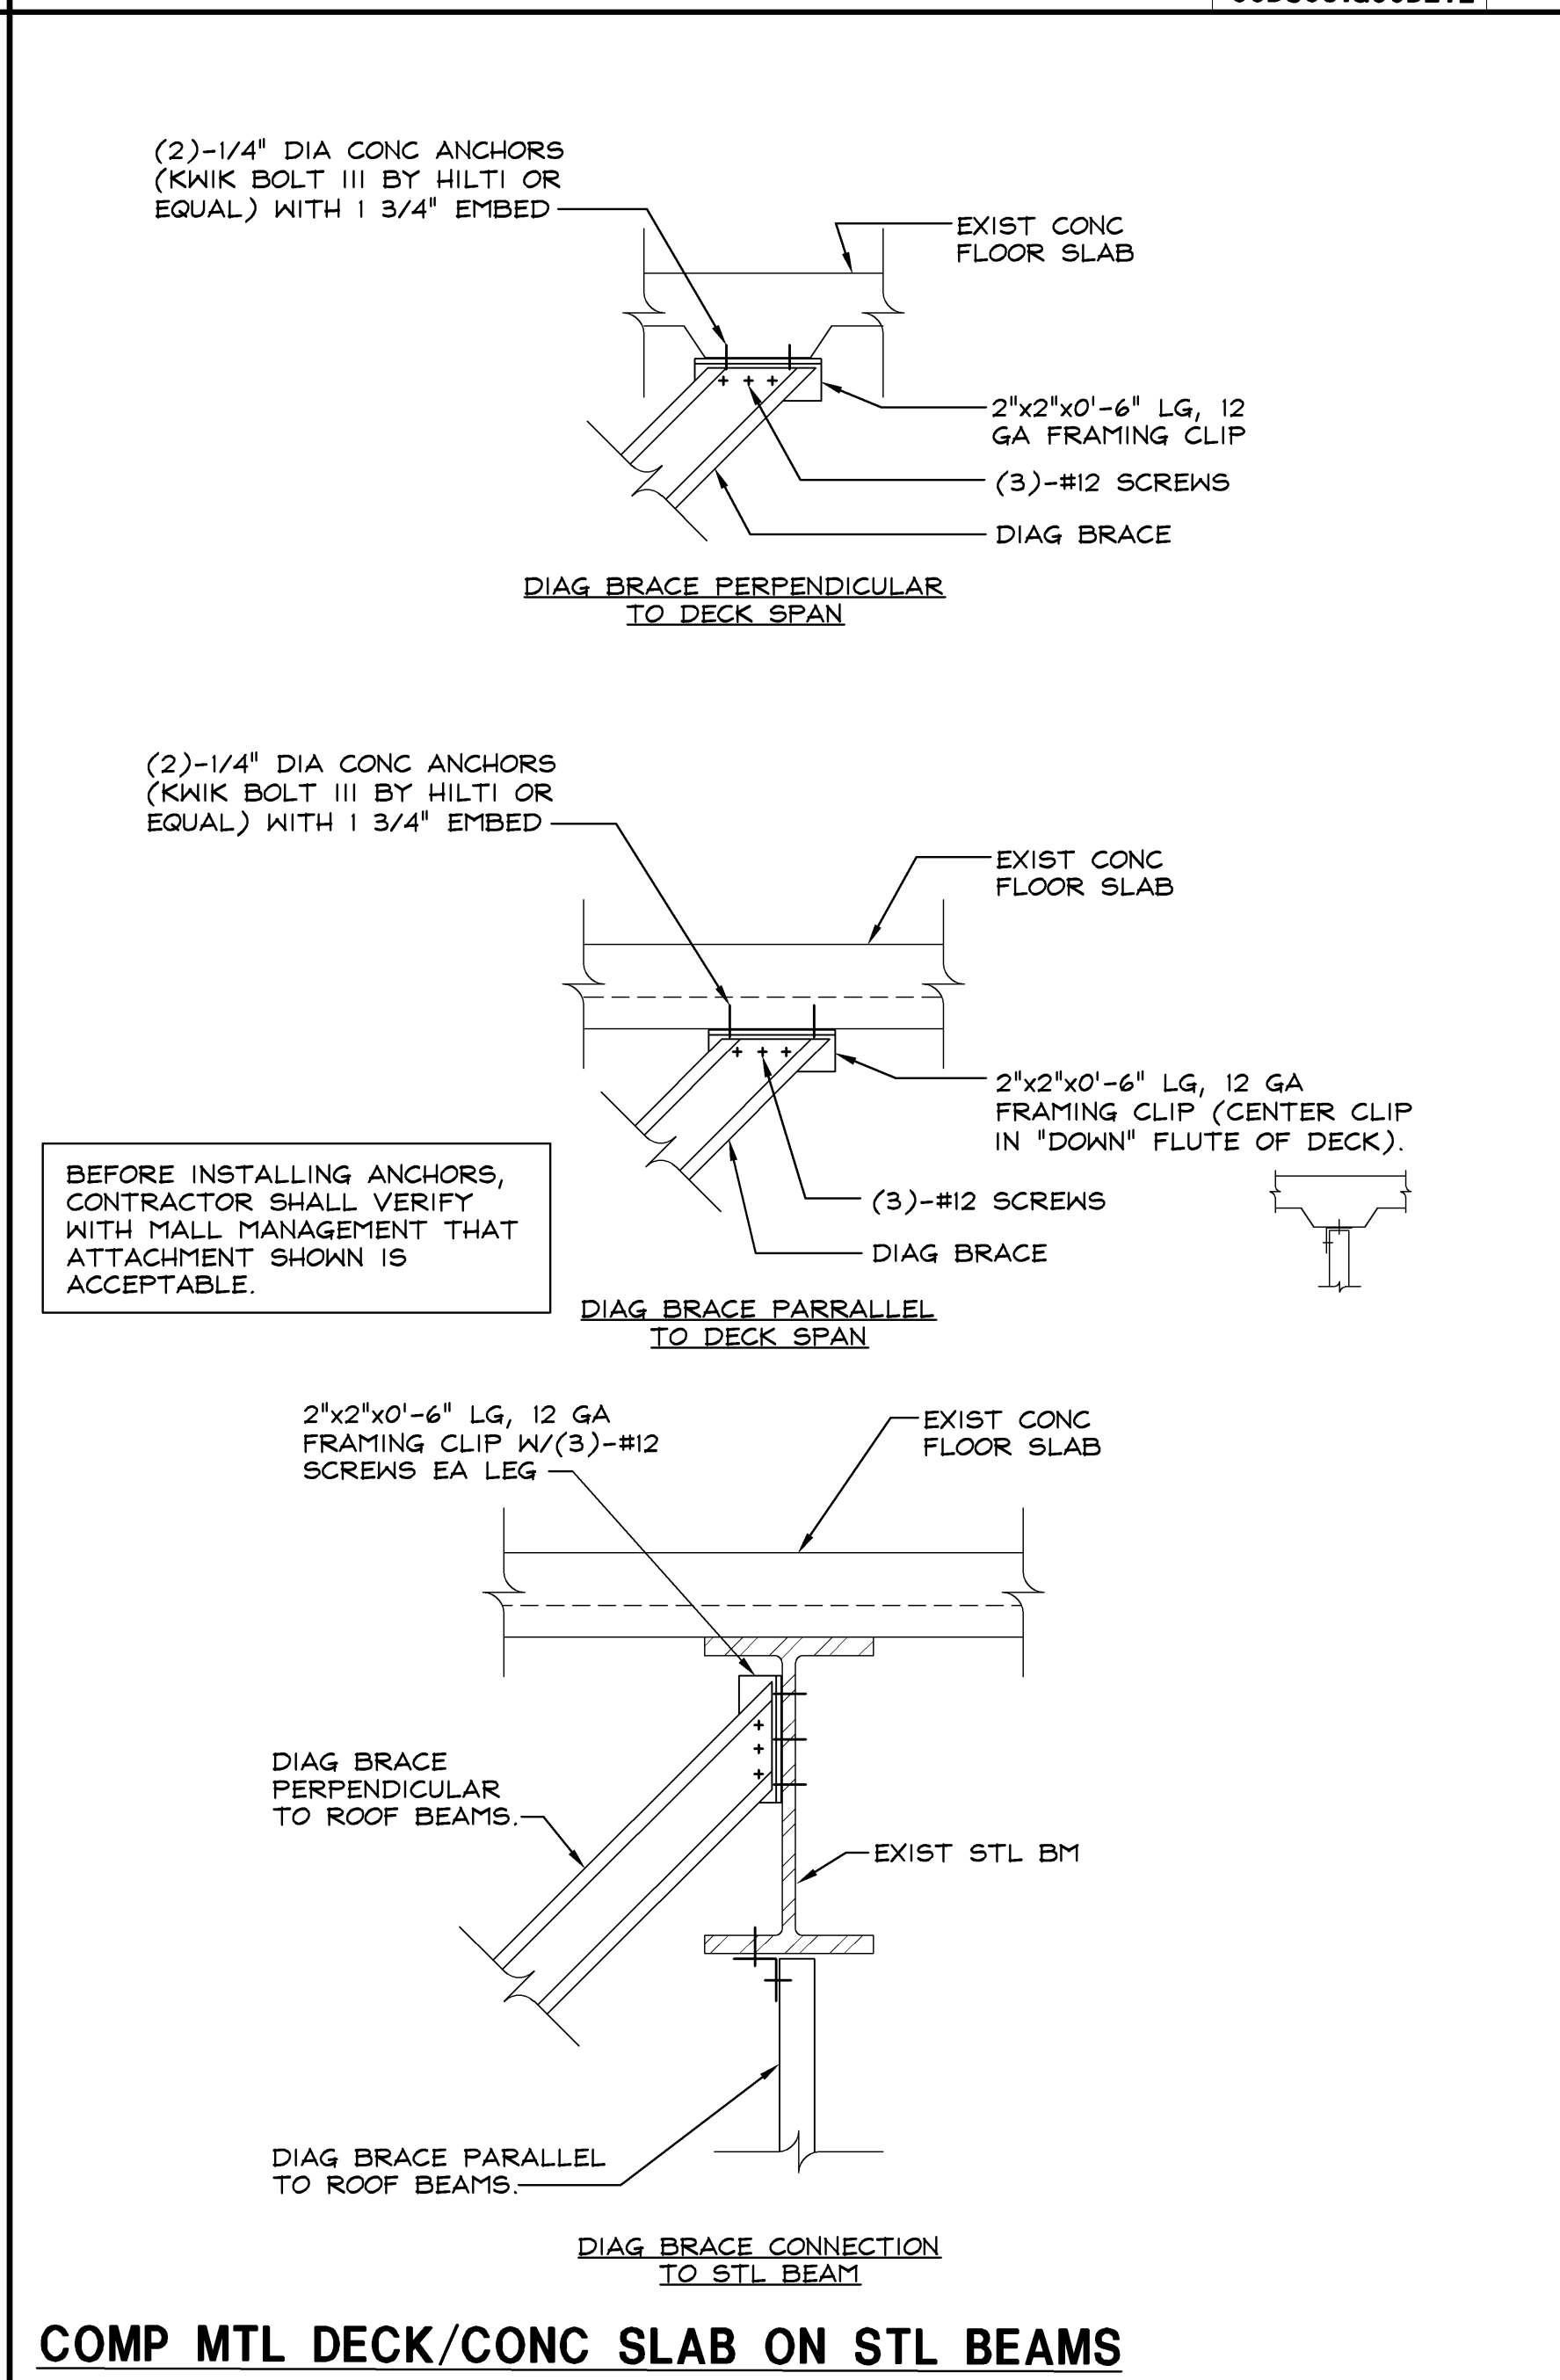

COMP MTL DECK/CONC SLAB ON STL BEAMS 1 1/2"=1'-0" 00DS031E01BRAC E

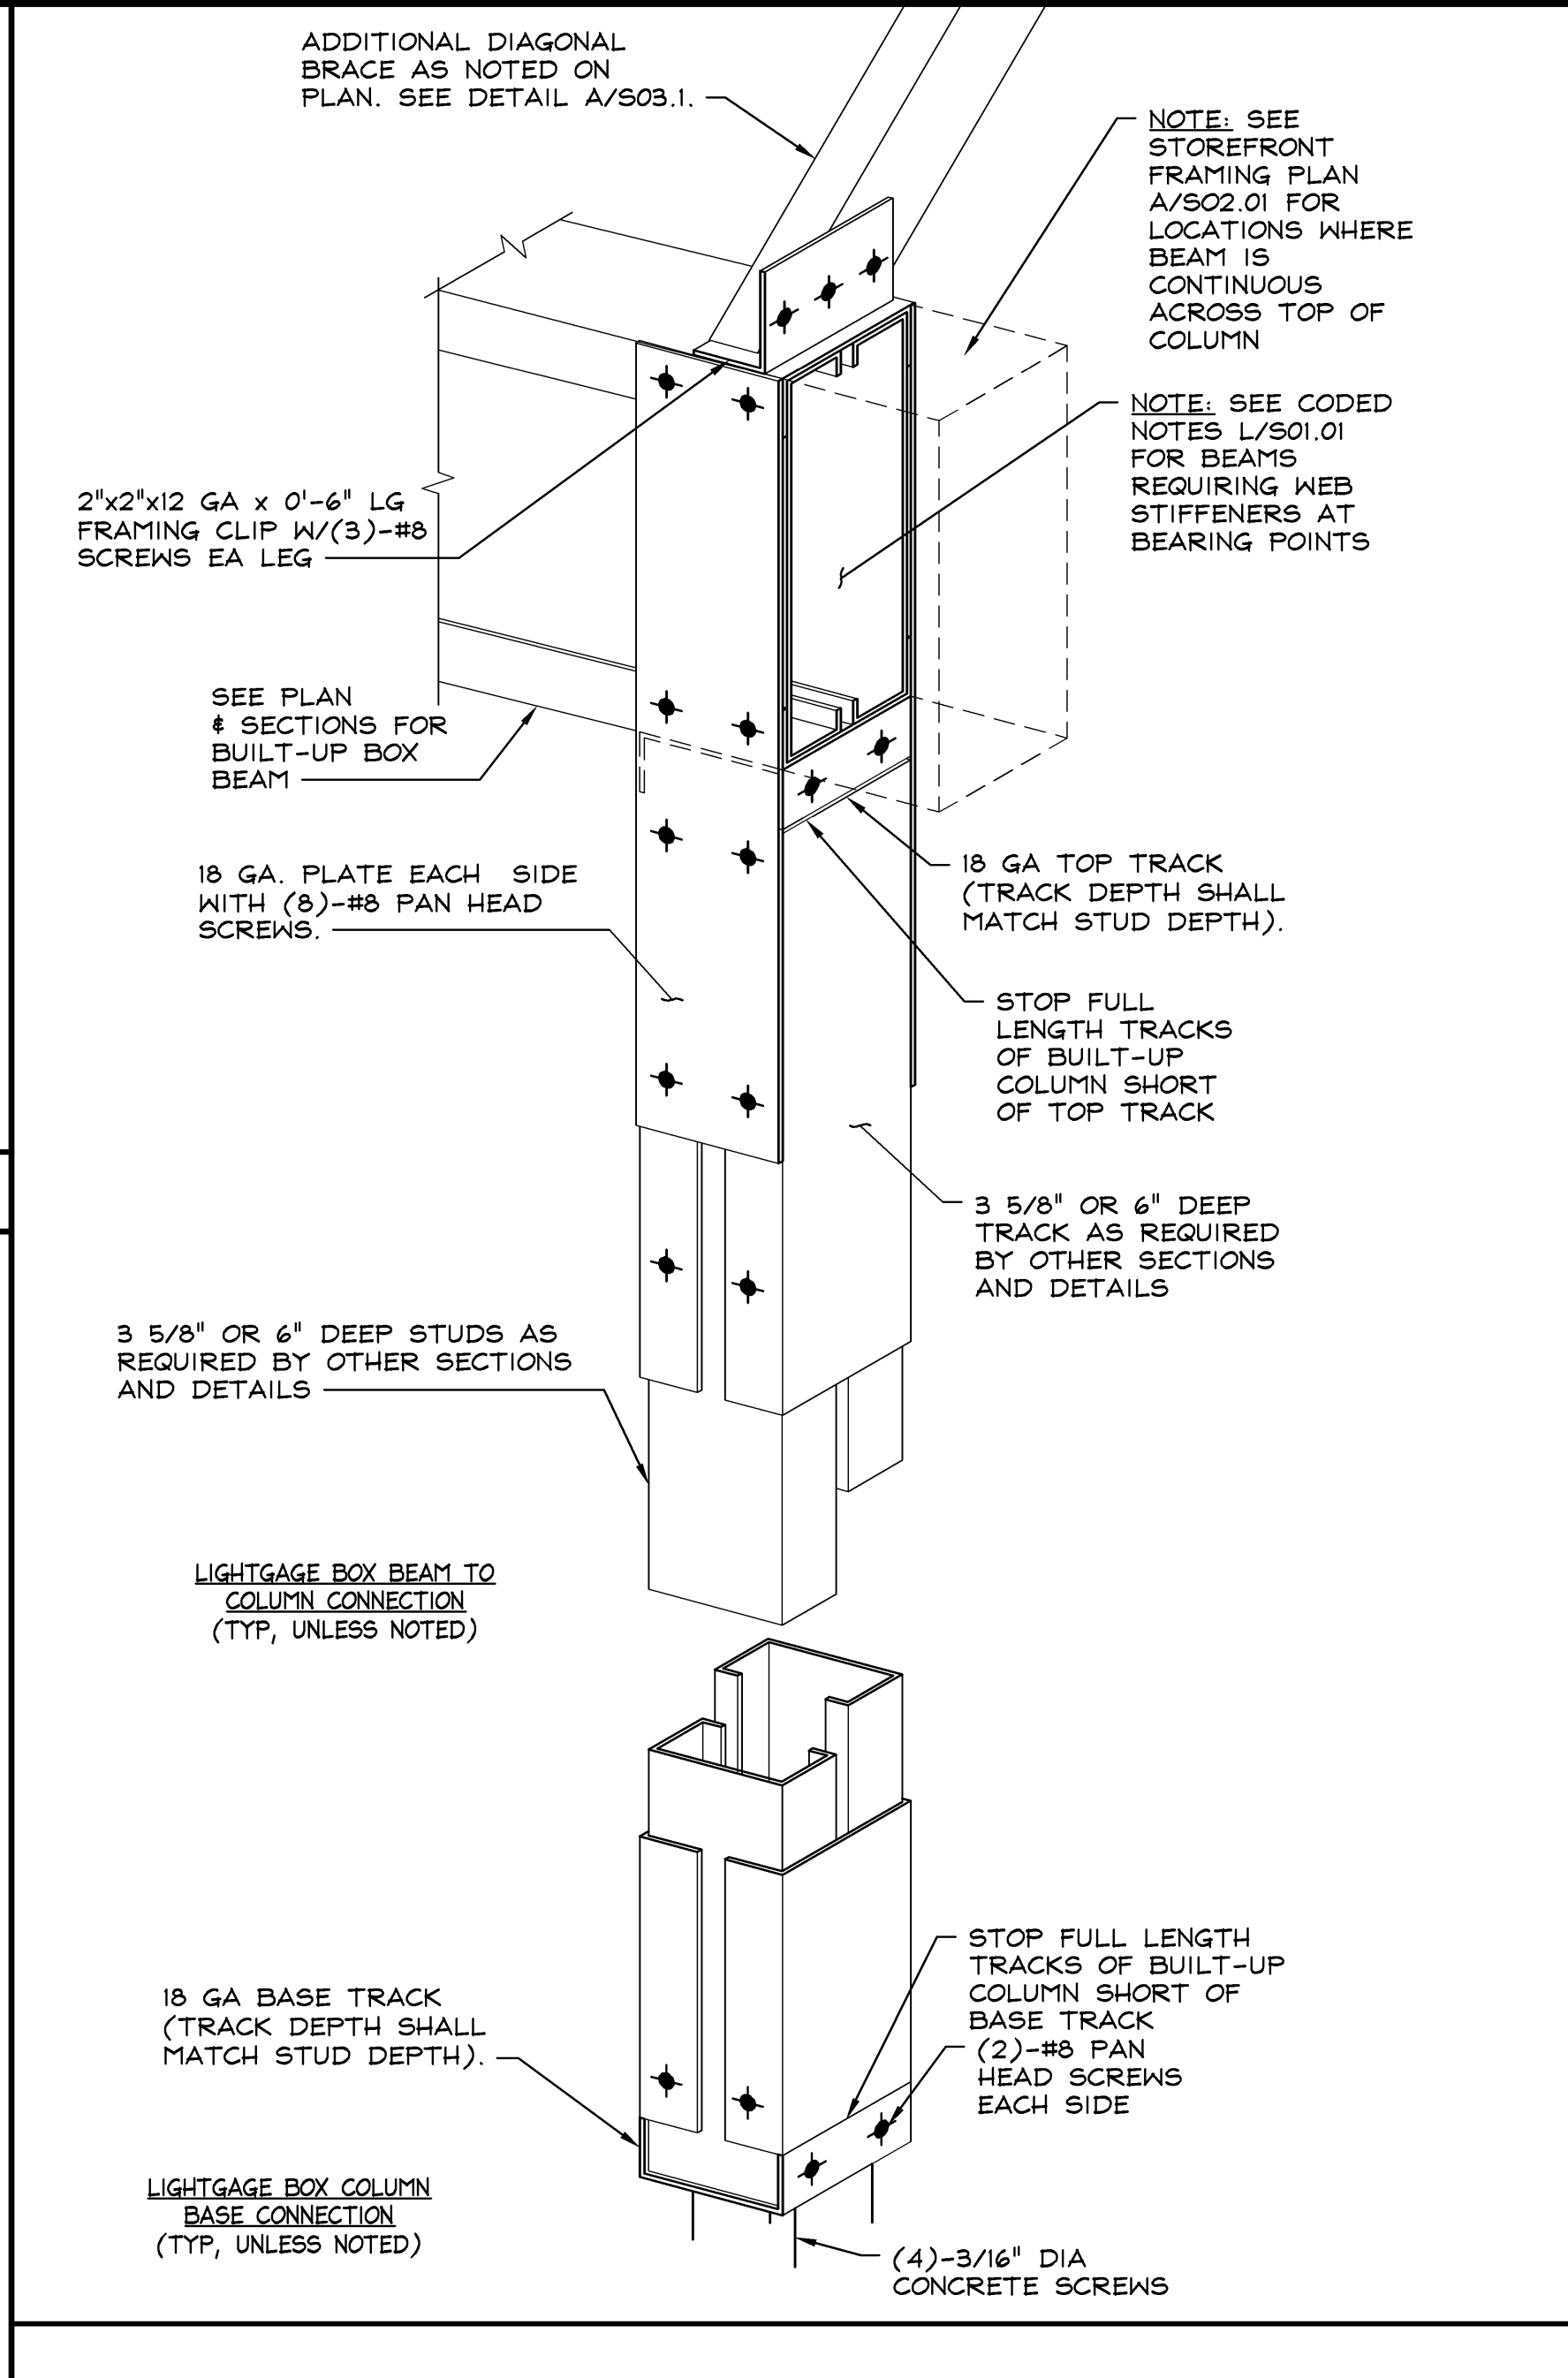

LIGHTGAGE BOX COLUMN DETAIL N.T.S. 00DS031G00DETL G

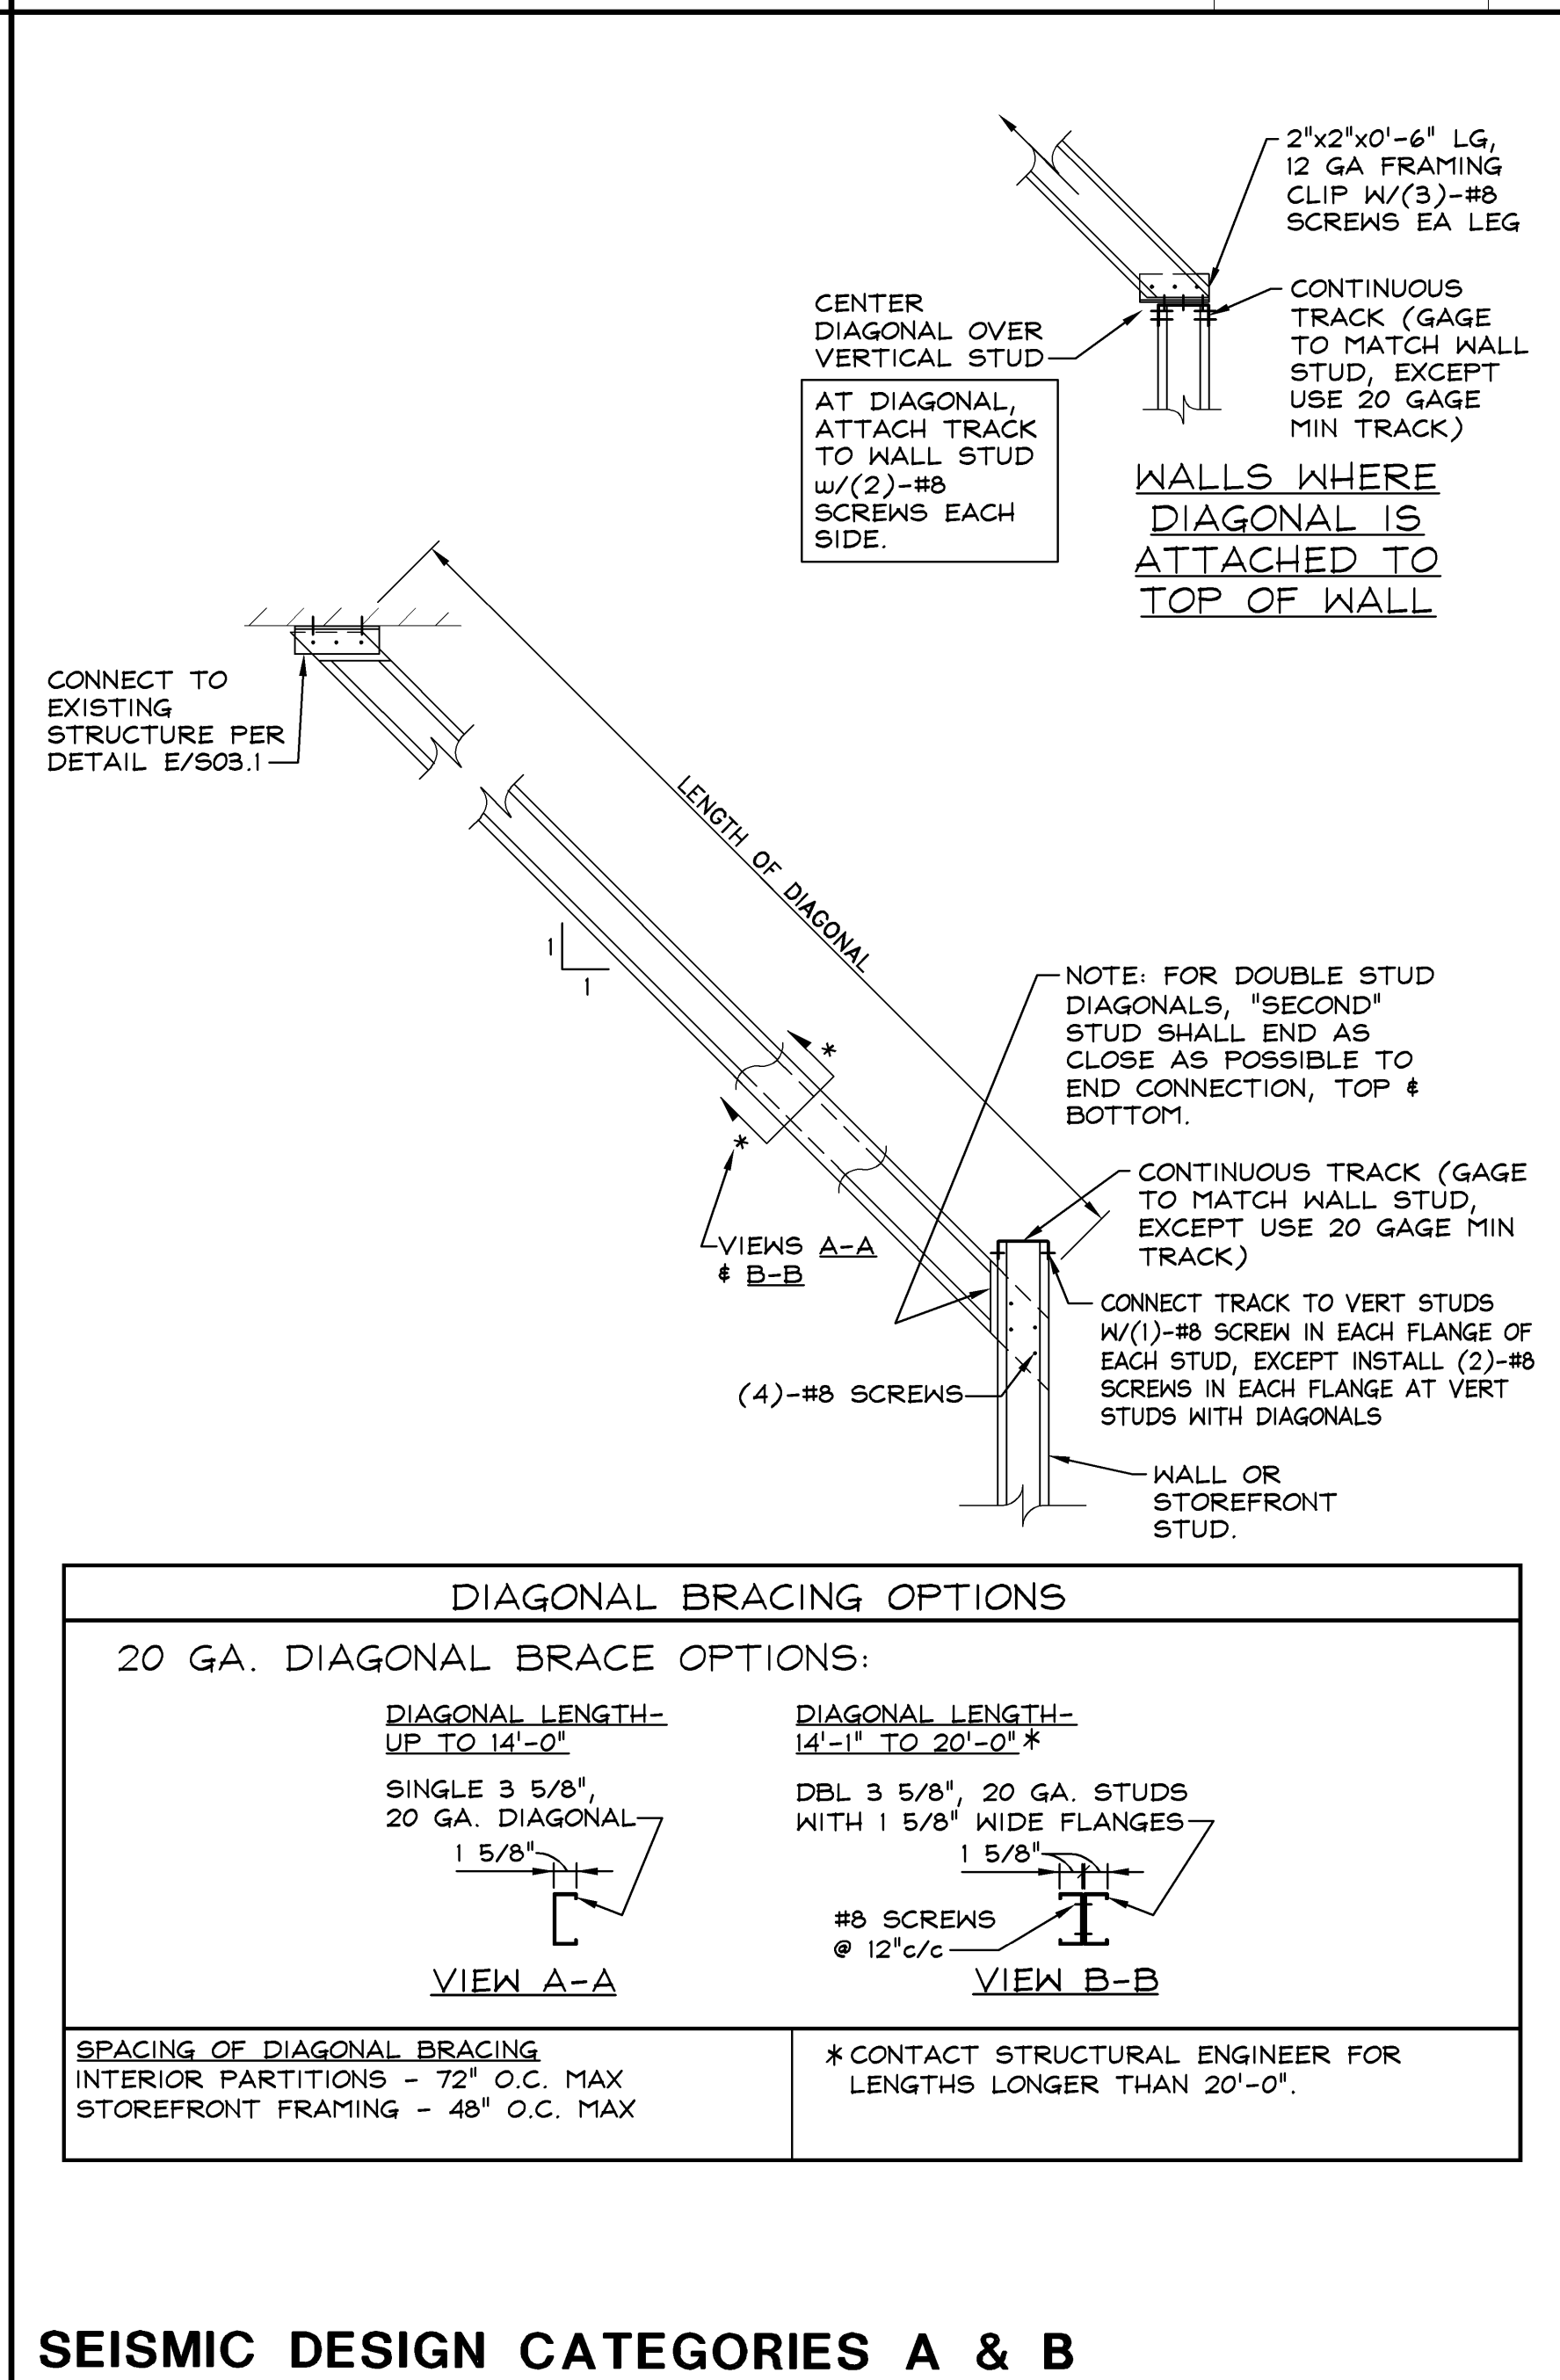

TYPICAL DIAGONAL BRACING 1 1/2"=1'-0" 00DS031E01BRAC E

PAUL J FORD AND COMPANY
250 EAST BROAD STREET
SUITE 600
COLUMBUS, OHIO 43215
614-221-6679
A26614-0006

KEVIN P. BAUMAN
REG. No. 49756
CORPORATE REG No. EB0002848

Limitedbrands
LIMITED STORE PLANNING, INC.
d/b/a STORE DESIGN & CONSTRUCTION
Three Limited Parkway - Columbus, Ohio 43230
Telephone: 614.415.7000 • Fax: 614.415.7349

014200814
BATH & BODY WORKS
WHITE BARN CANDLE CO.
THE GARDENS MALL
3101 PGA BOULEVARD
PALM BEACH GARDENS, FL 33410

REVISIONS:
DATE ISSUED: 10/24/2014
DESIGNED BY: SLH
DRAWN BY: SMA
CHECKED BY: GDK

STRUCTURAL
CONSTRUCTION
DETAILS
DRAWING NUMBER:
S03.1