

DETAIL @ BRAKE METAL

FULL
42D-A089-M01-DET1

S


02.24.10

METAL CLOSURE @ CANOPY


3/4" = 1'-0"
42D-A081-M01-DET1

M


06.29.04

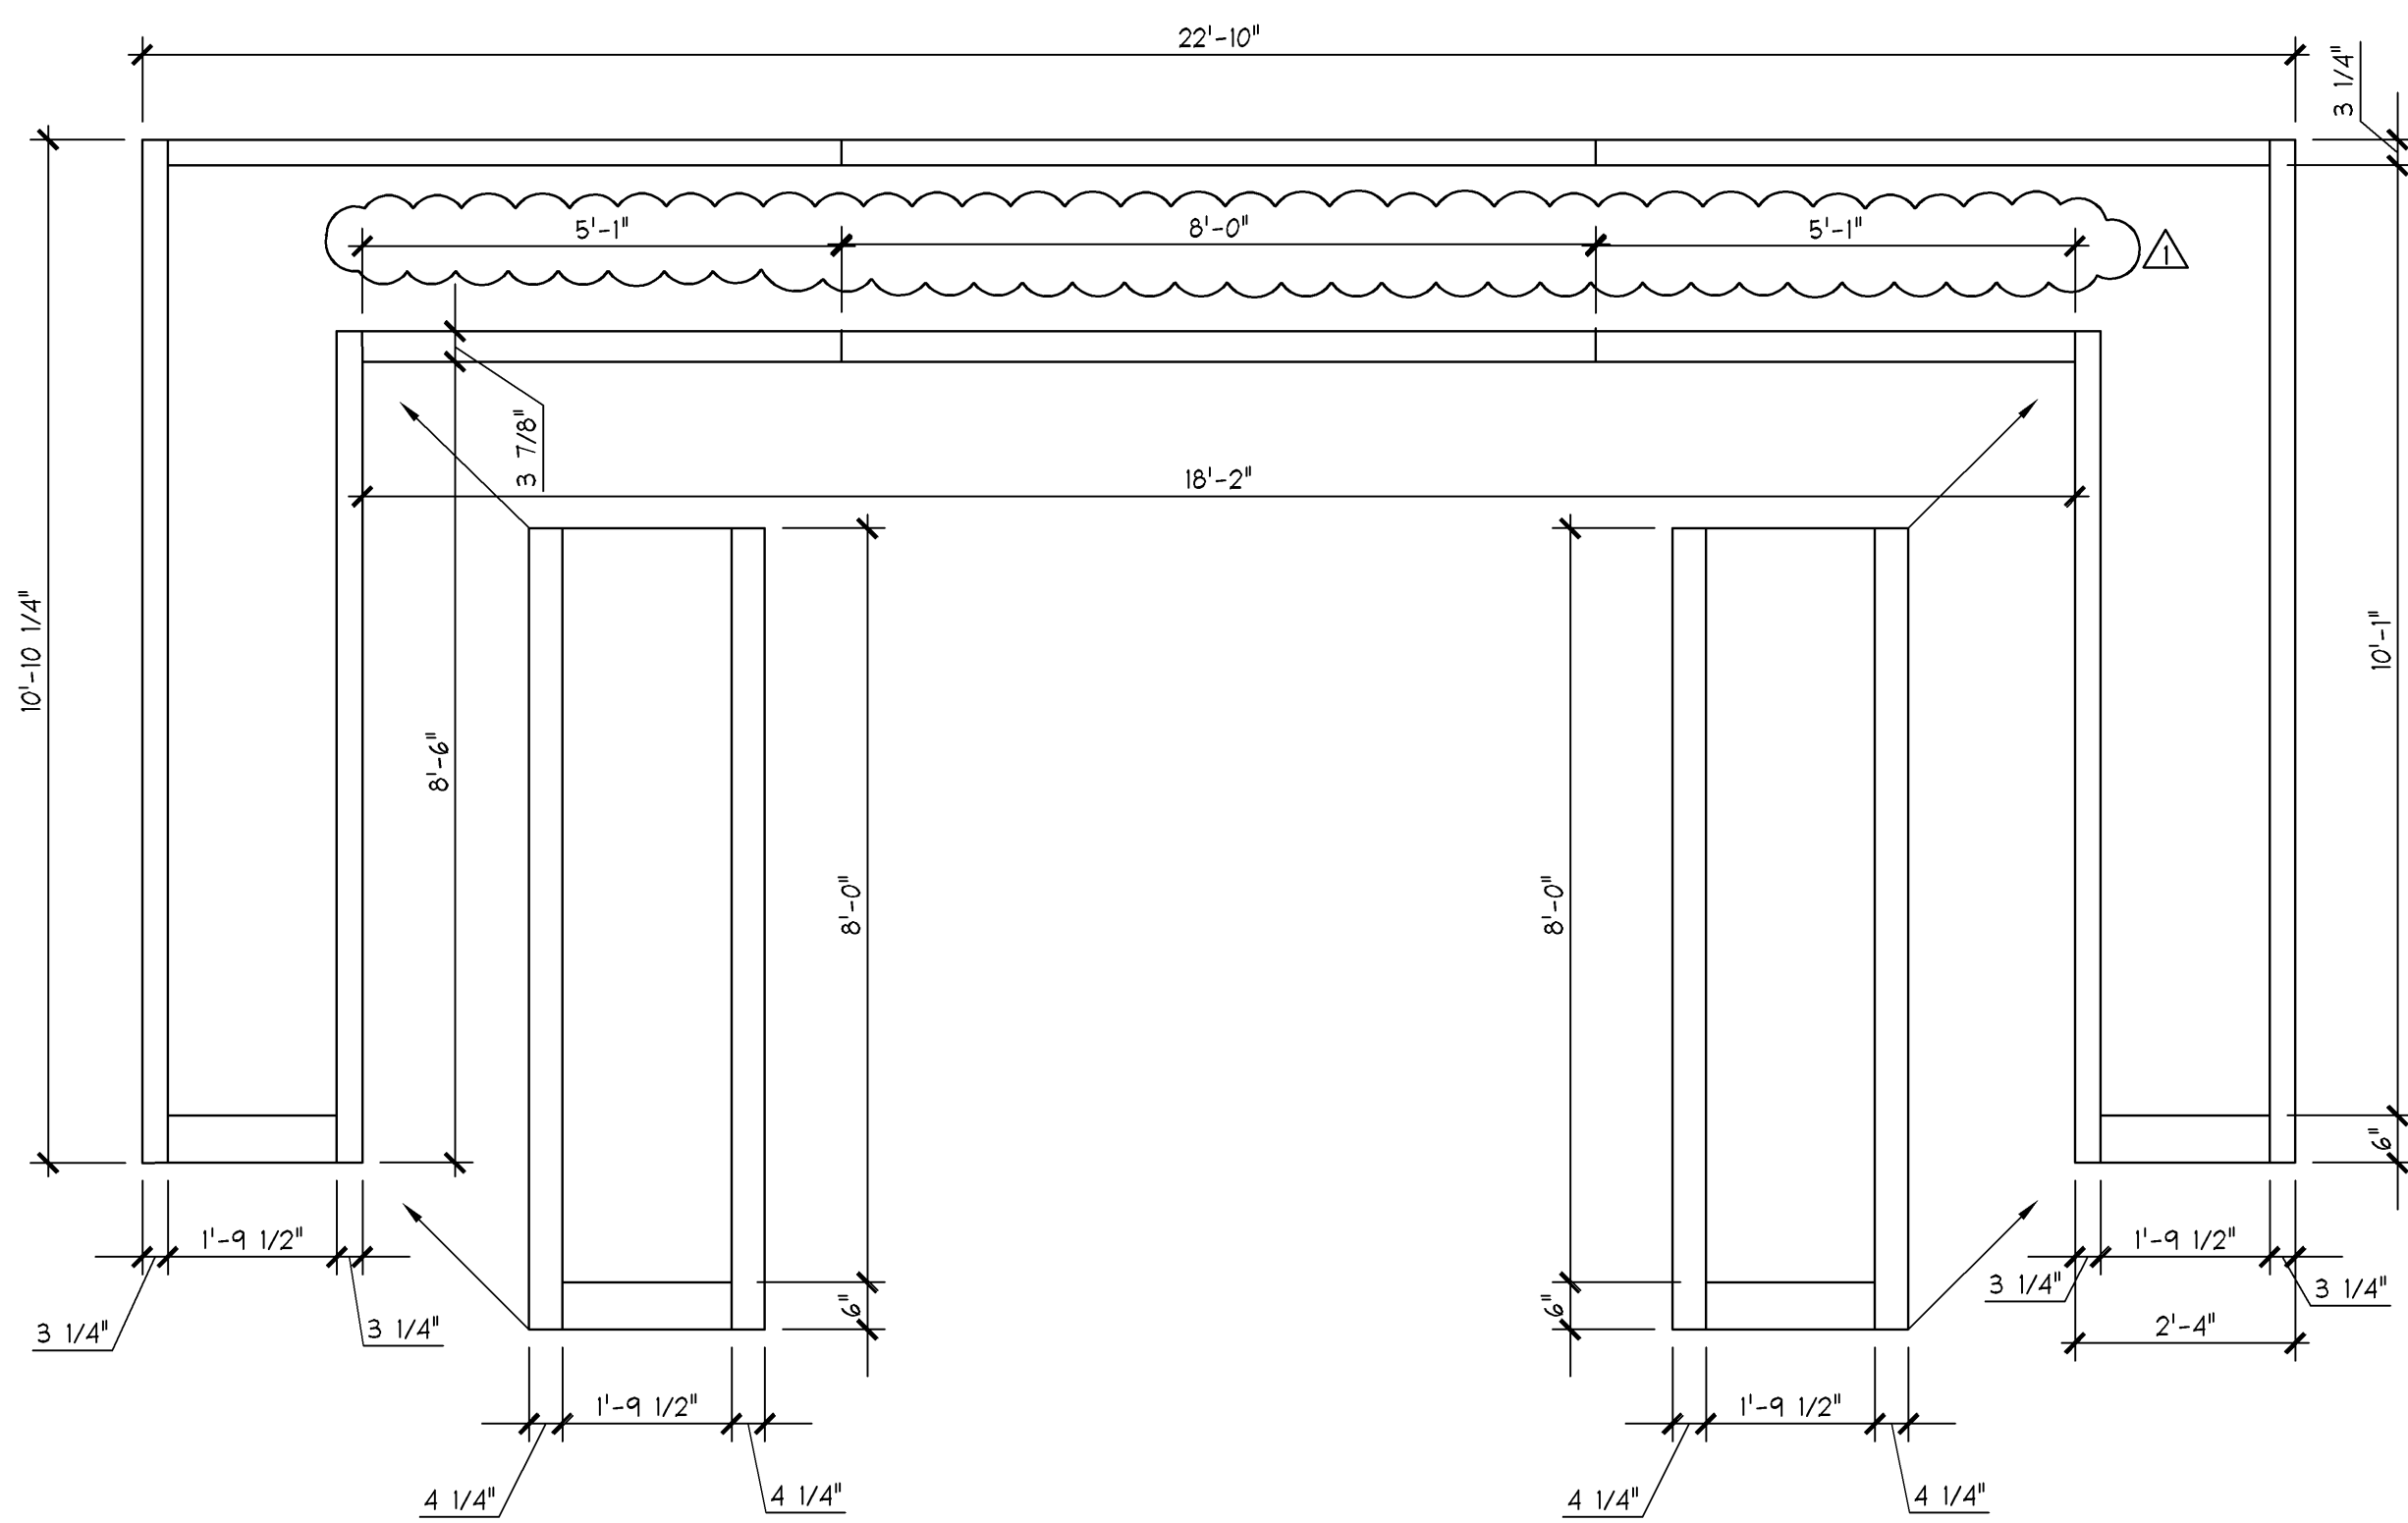

B FRAME DETAIL

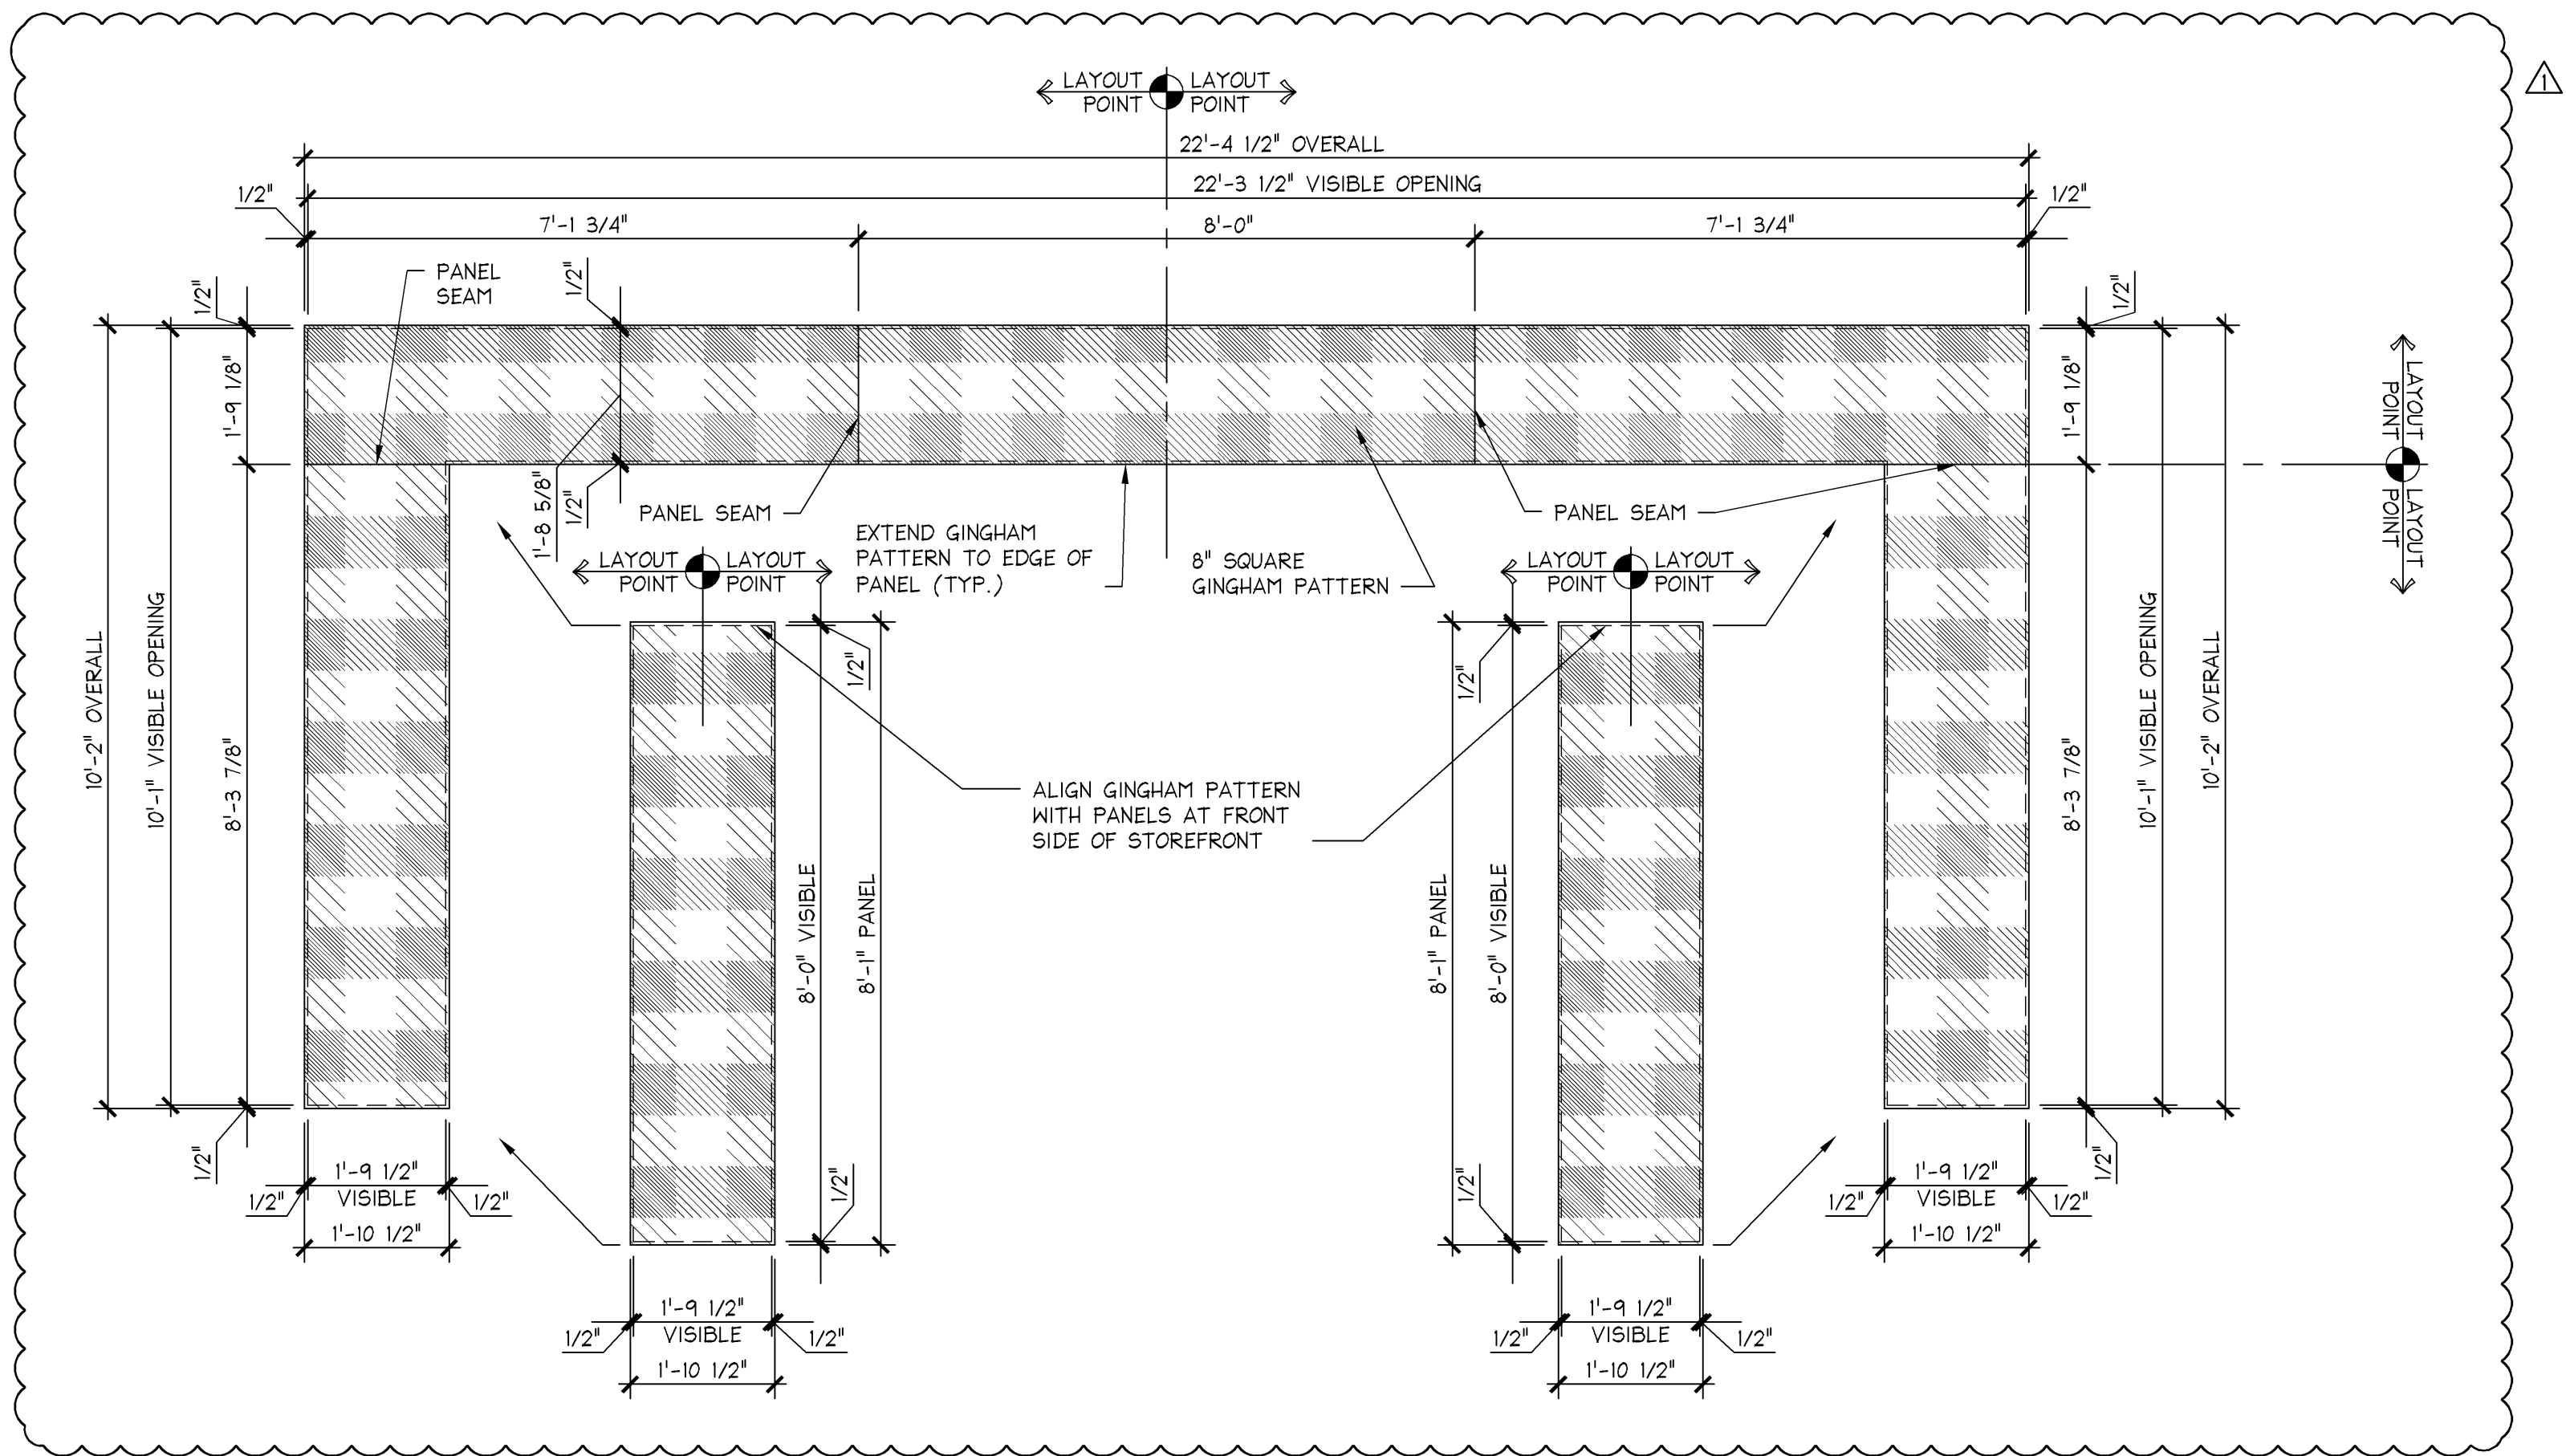

A GINGHAM PANEL DETAIL

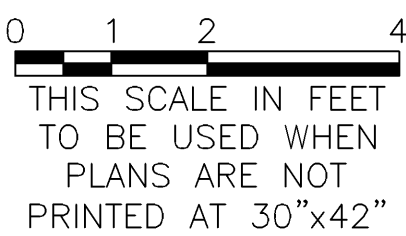

STOREFRONT PLAN & ELEVATION

1/2" = 1'-0"
42E-A081-A00-ELEV

A

12.06.10