


WASTE & VENT PIPING DIAGRAM

NTS

C
11/11/11

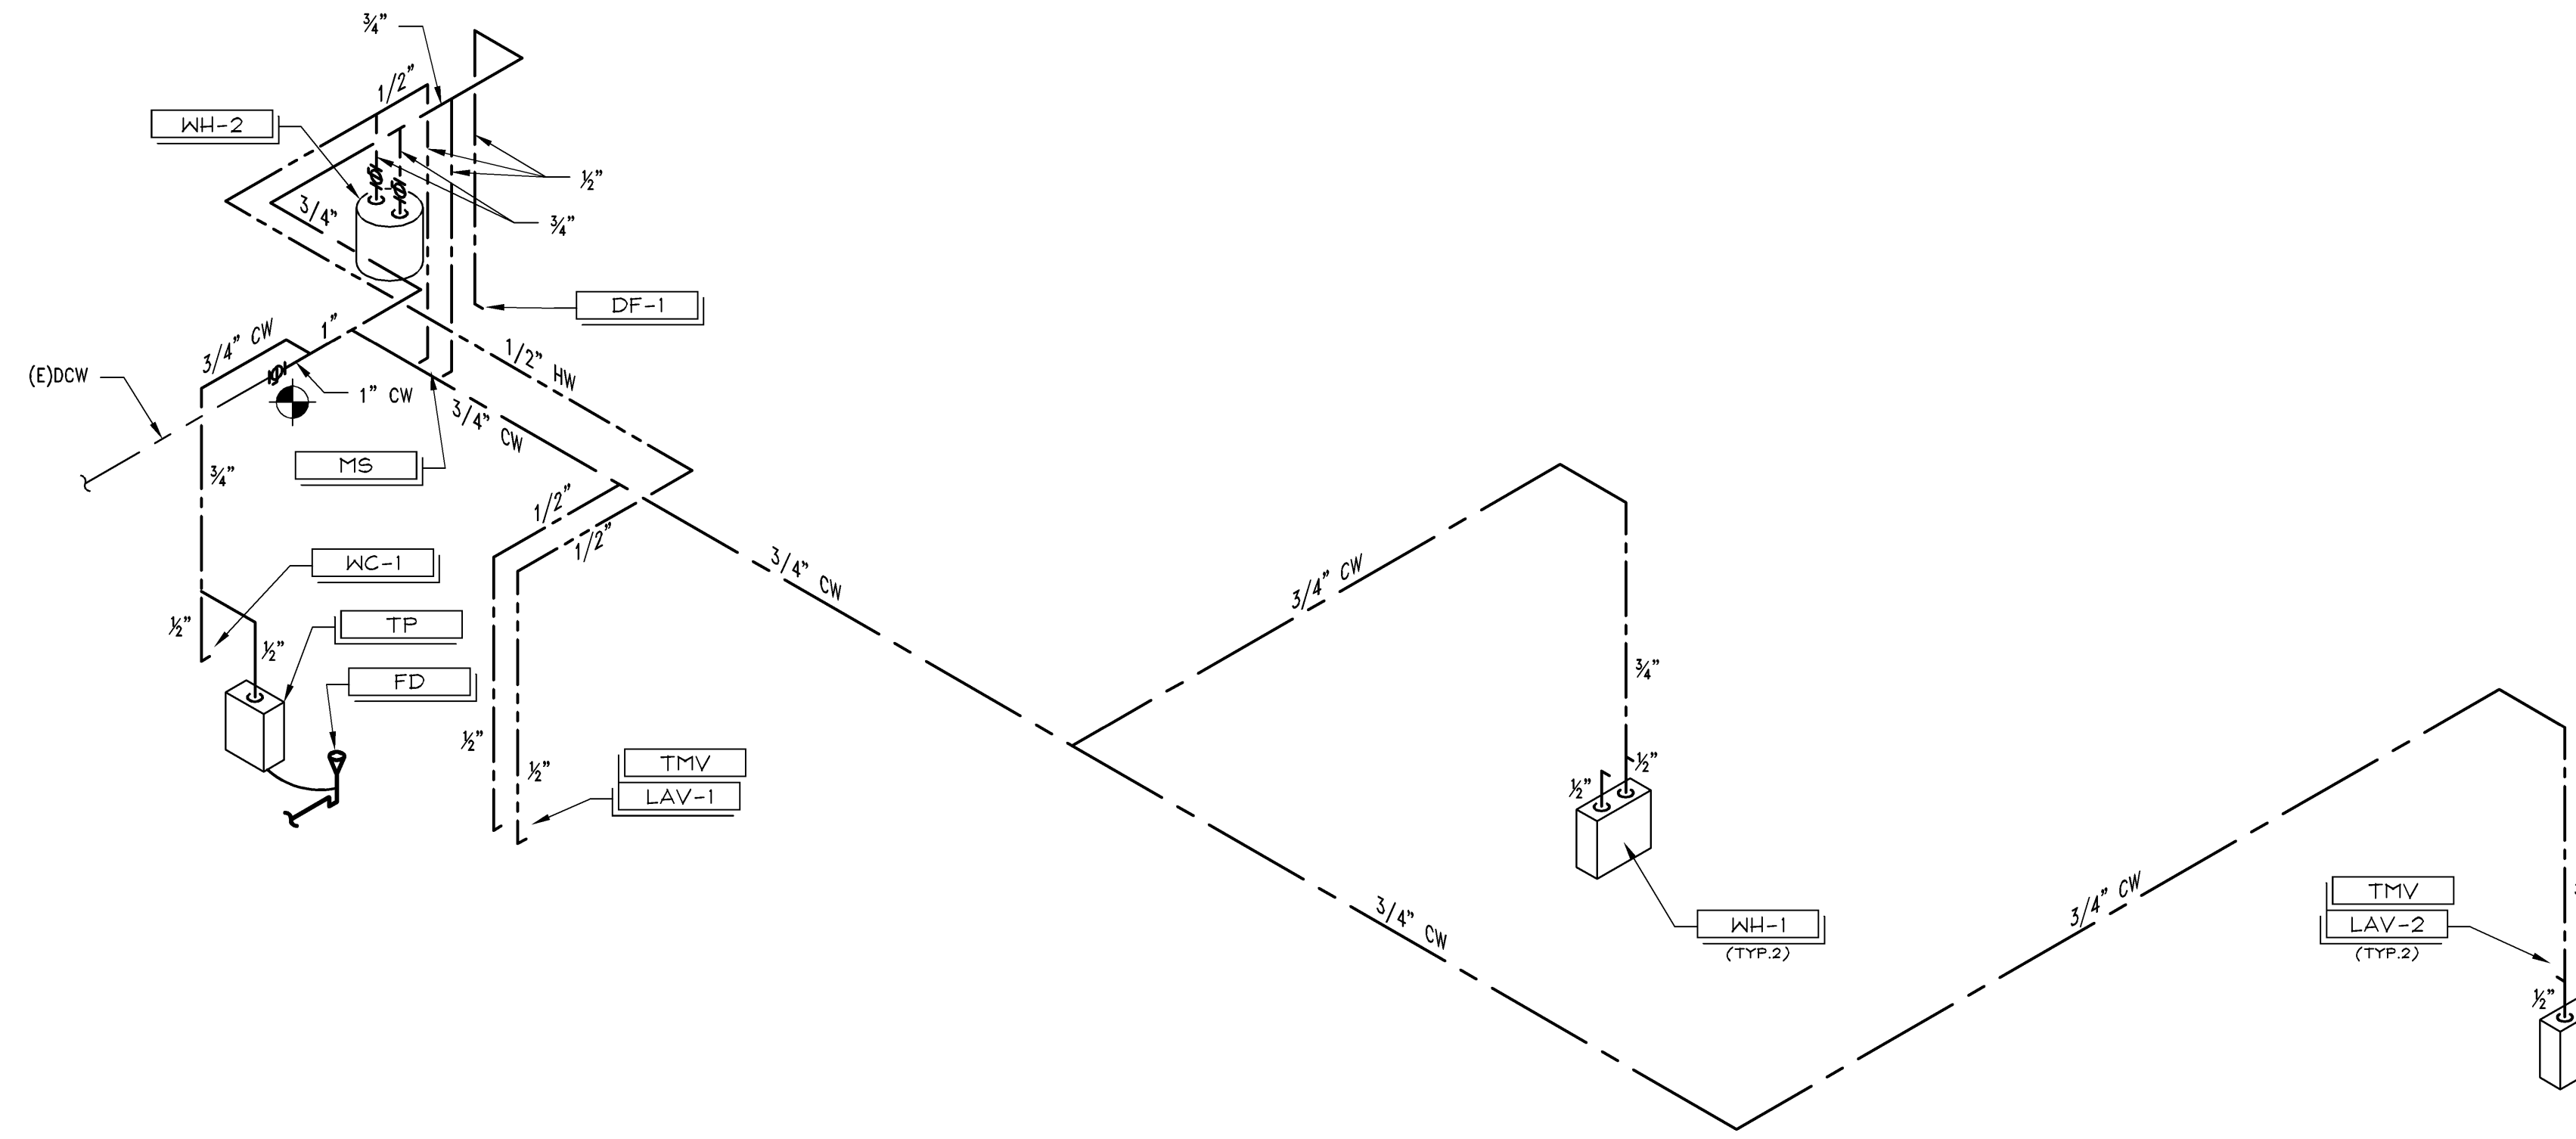

NOTE:
PROVIDE AN APPROVED BACKFLOW PREVENTER FOR MAIN DOMESTIC
WATER LINE, IN ACCORDANCE WITH LOCAL CODE AND LANDLORD
REQUIREMENTS.

DOMESTIC WATER PIPING DIAGRAM

NTS

A
11/11/11

PROJECT INFORMATION:
BATH & BODY WORKS
WHITE BARN CANDLE CO.
THE GARDENS MALL
3101 PGA BOULEVARD
PALM BEACH GARDENS, FL 33410

014200814

SCOPE: FULL RENO | PACKAGE: EASTON-C
DESIGN TYPE: LS/PAC
PROJECT #: 00061214 / A/E PROJECT #:

REVISIONS:

| NO. | REVISION | DATE |
|-----|--------------------------------------|-----------|
| 1 | OWNER & LANDLORD COMMENTS | 12/31/14 |
| 2 | LL COMMENT - MECHANICAL REQUIREMENTS | 1/14/2015 |

ELITE CONSTRUCTION GROUP
LAKE JACKSON, TX
PHONE: 979-285-0712
NOTE: THESE PRINTS HAVE BEEN
REDUCED BY 50 PERCENT. SCALE
WILL BE 50 PERCENT OF WHAT IS
NOTED ON PLANS.

DATE ISSUED: 10/24/2014
DESIGNED BY: JES
DRAWN BY: JES
CHECKED BY: NRP

PLUMBING
ISOMETRIC
DIAGRAMS

DRAWING NUMBER:
P02.02