

**Lbrands**  
STORE DESIGN & CONSTRUCTION  
Three Limited Parkway • Columbus, Ohio 43230  
Telephone: 614.415.7000 • Fax: 614.415.7349

[illegible]

PROJECT INFORMATION:

010500587

VICTORIA'S SECRET

NORTH POINT MALL

SPACE #1050

1000 NORTH POINT CIRCLE

ALPHARETTA, GA 30022

SCOPE:

DESIGN TYPE:

DISC&C PROJECT #:

FULL REMODEL

NMA

00059876

PACKAGE:

GENERATION:

A/E PROJECT #:

PKG II

SPRING 2015

140332

(142Fo)

140332

REVISIONS:

REQUIRED BY: \_\_\_\_\_ DATE: \_\_\_\_\_

1 BID ADDENDUM - LANDLORD COMMENTS  
& MASTER UPDATES (1515-01 & 015-04) 01/02/2019




ELITE CONSTRUCTION GROUP  
LAKE JACKSON, TX  
PHONE: 979-285-0712  
NOTE: THESE PRINTS HAVE BEEN  
REDUCED BY 50 PERCENT. SCALE  
WILL BE 50 PERCENT OF WHAT IS  
NOTED ON PLANS

DATE ISSUED: 09/19/14  
DESIGNED BY: CM  
DRAWN BY: AMJ/MJN  
CHECKED BY: SKM

## INTERIOR ELEVATIONS

DRAWING NUMBER:

A07.01

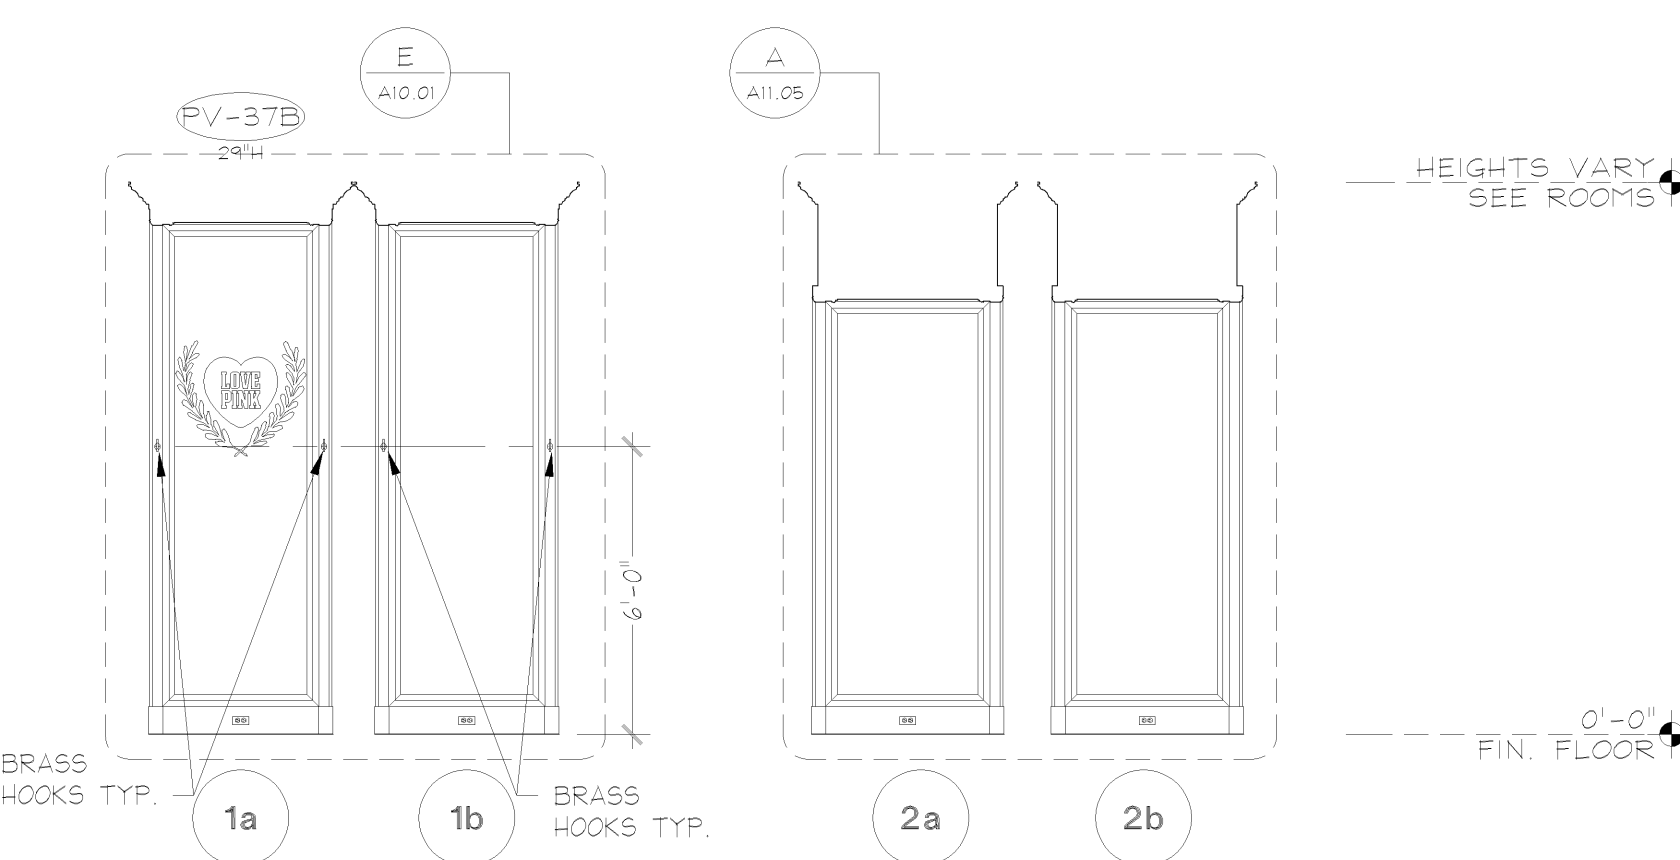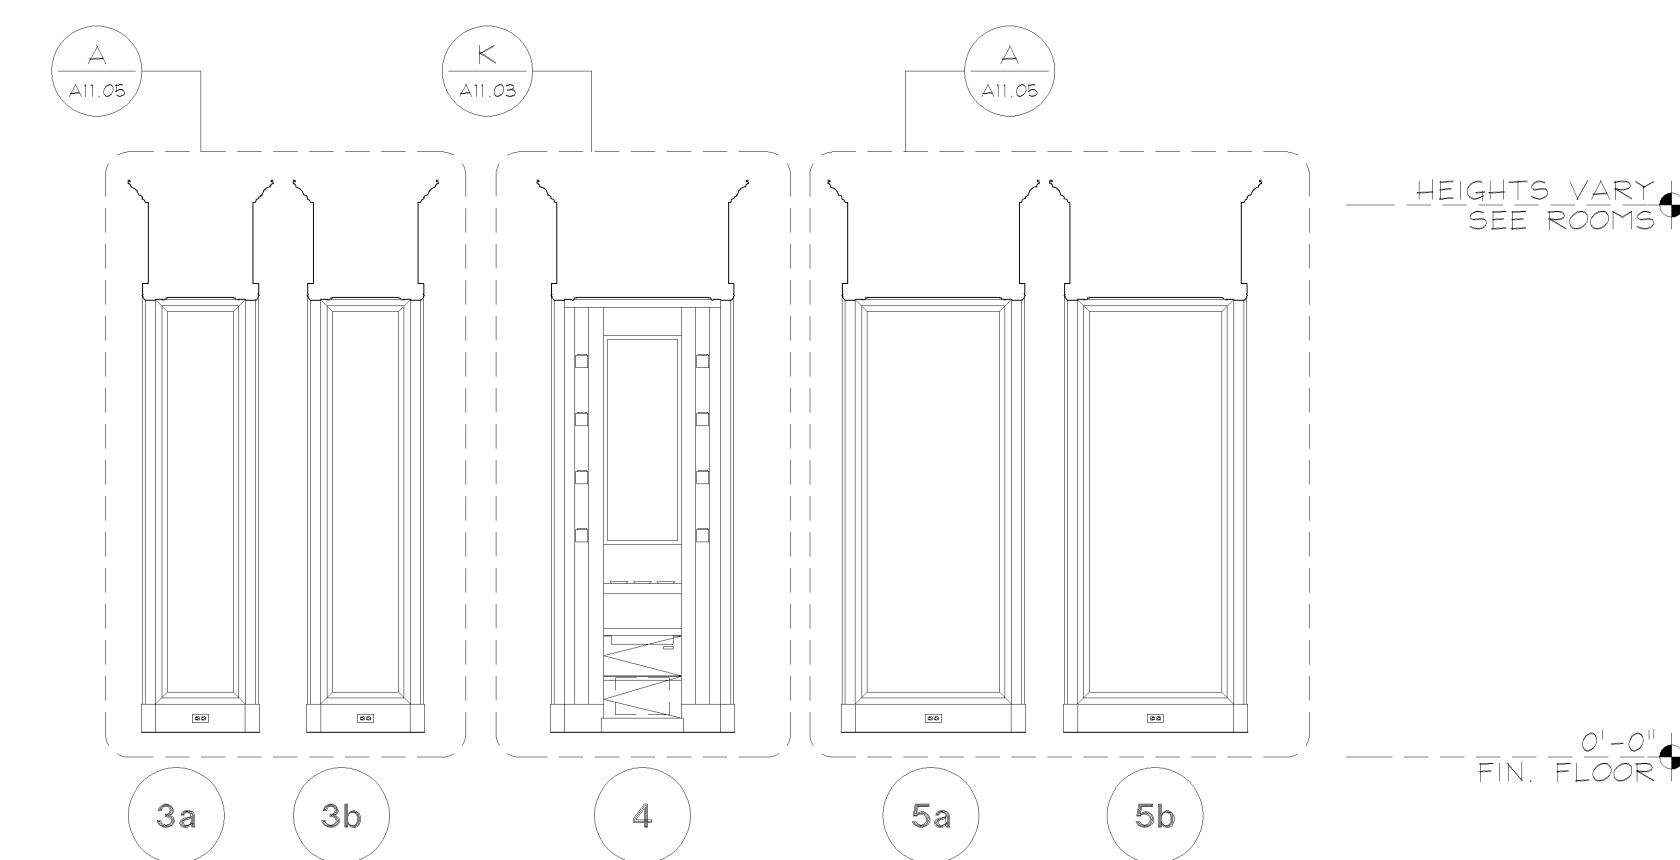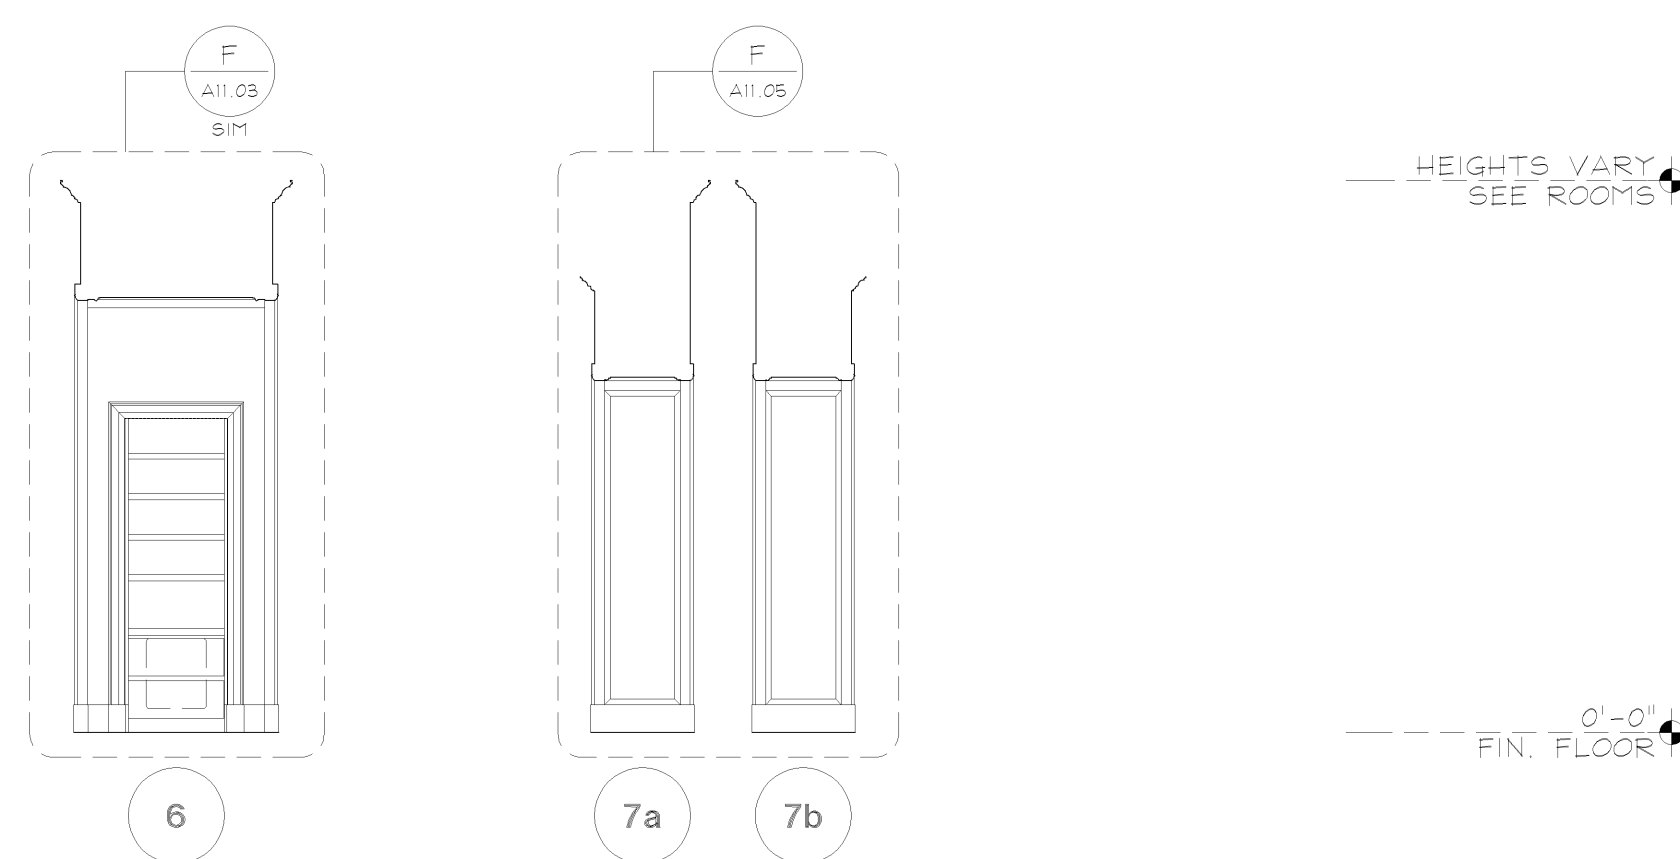


## TRANSITION ELEVATIONS


---

1/4" = 1'-0"


4

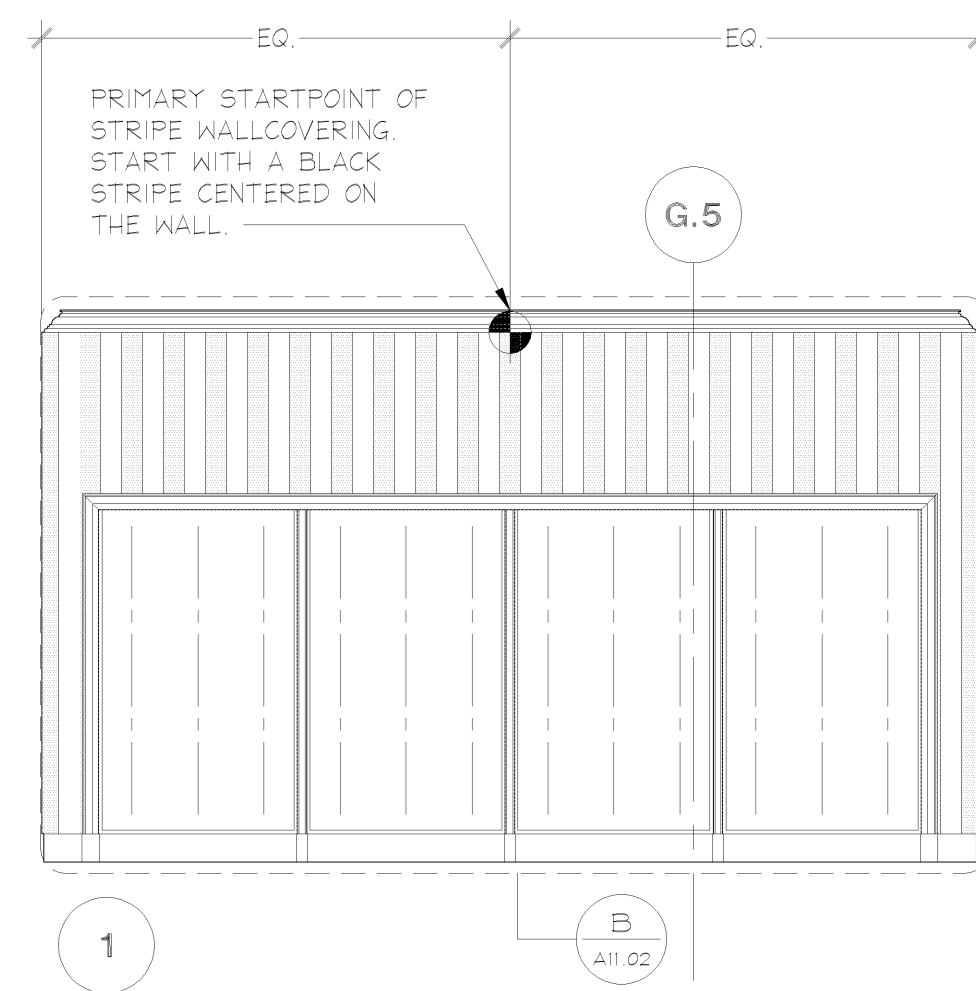


THIS ROOM SHALL RECEIVE GRAPHIC COLLAGE AT VALANCES ABOVE CABINETS. REFER TO SEPARATE DOCUMENT FOR ACTUAL QUANTITY AND PLACEMENT.

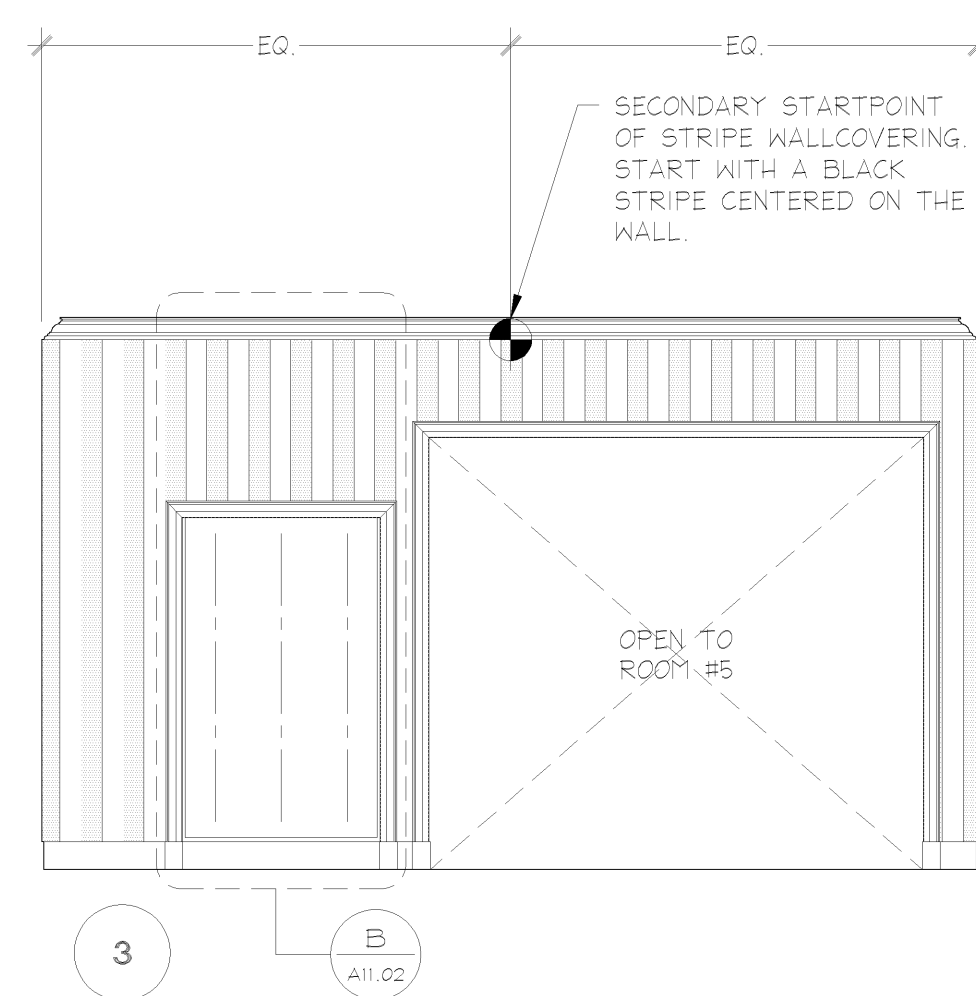





ROOM #2 - VSL 2 ELEVATIONS

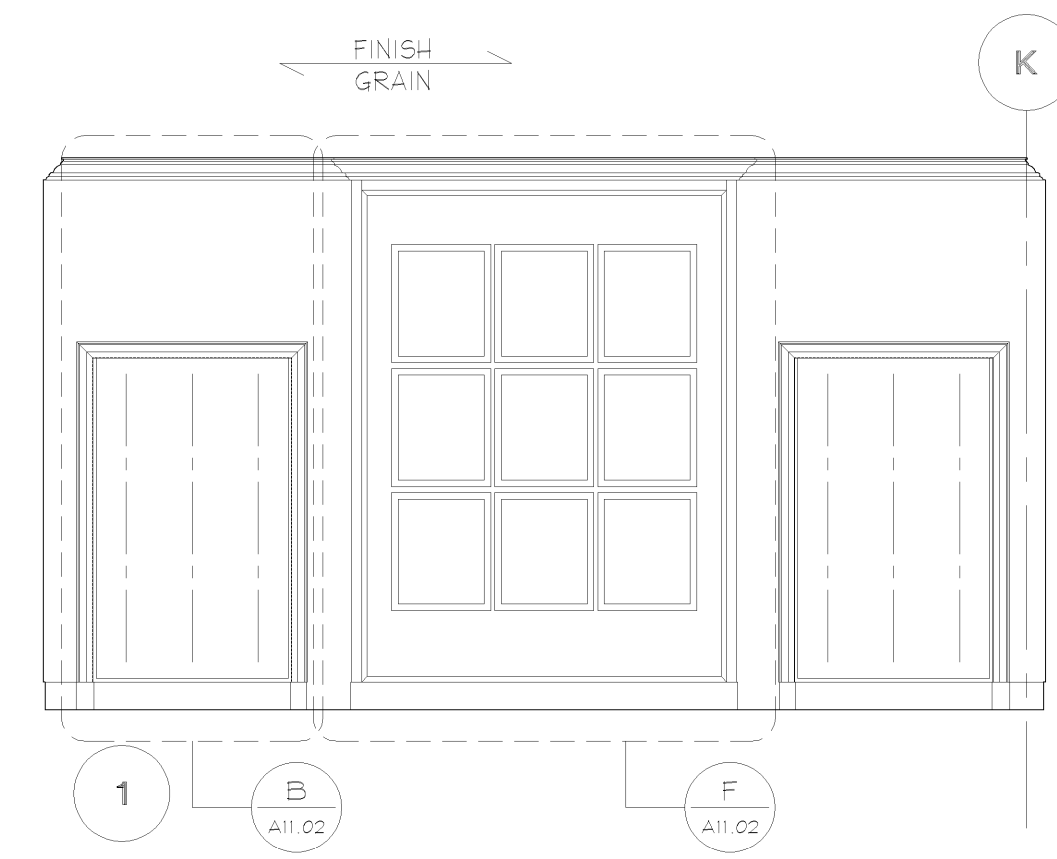

THIS ROOM SHALL RECEIVE GRAPHIC COLLAGE AT VALANCES ABOVE CABINETS. REFER TO SEPARATE DOCUMENT FOR ACTUAL QUANTITY AND PLACEMENT.

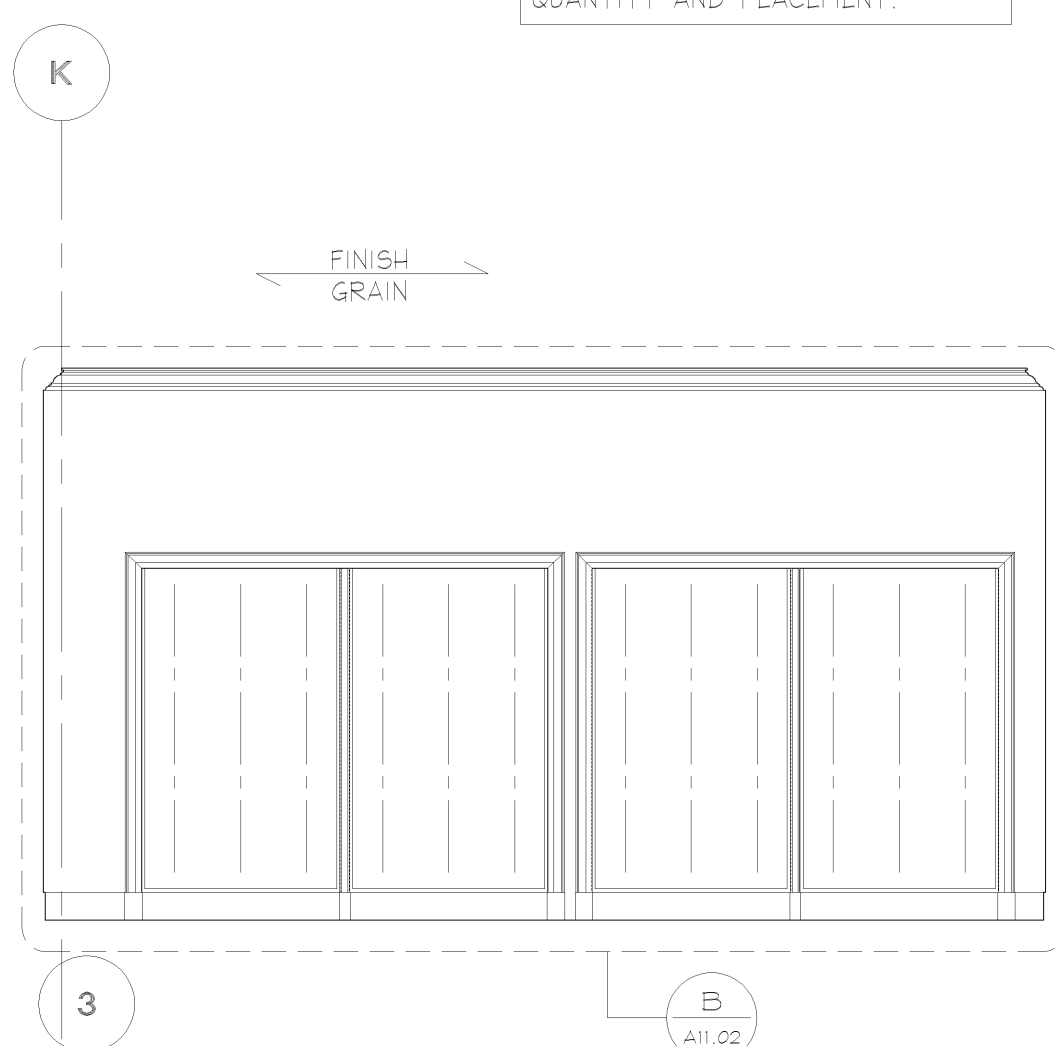





ROOM #1 - VSL 1 ELEVATIONS

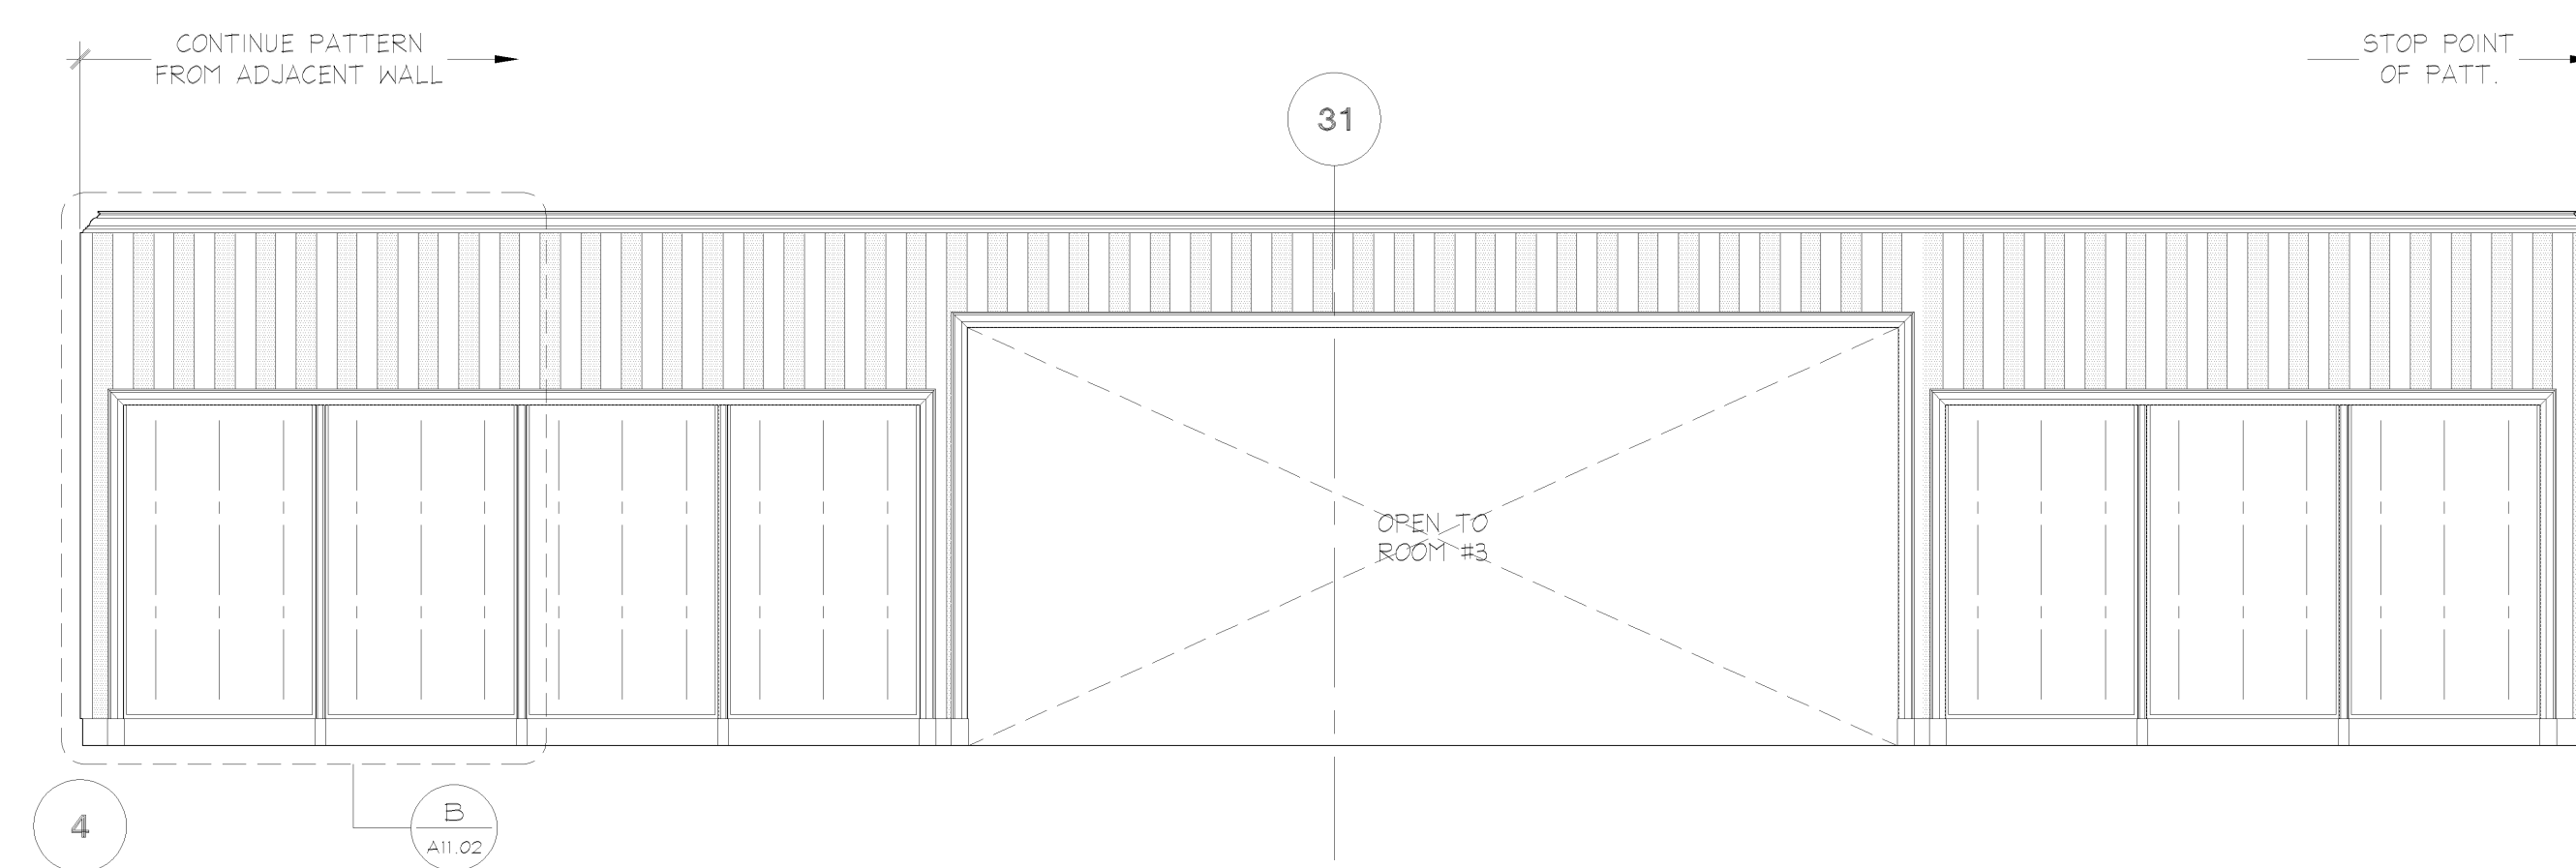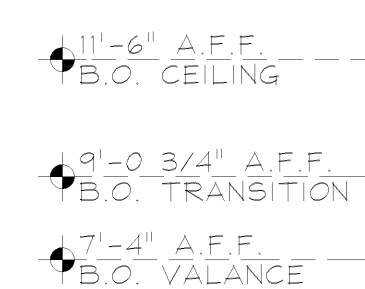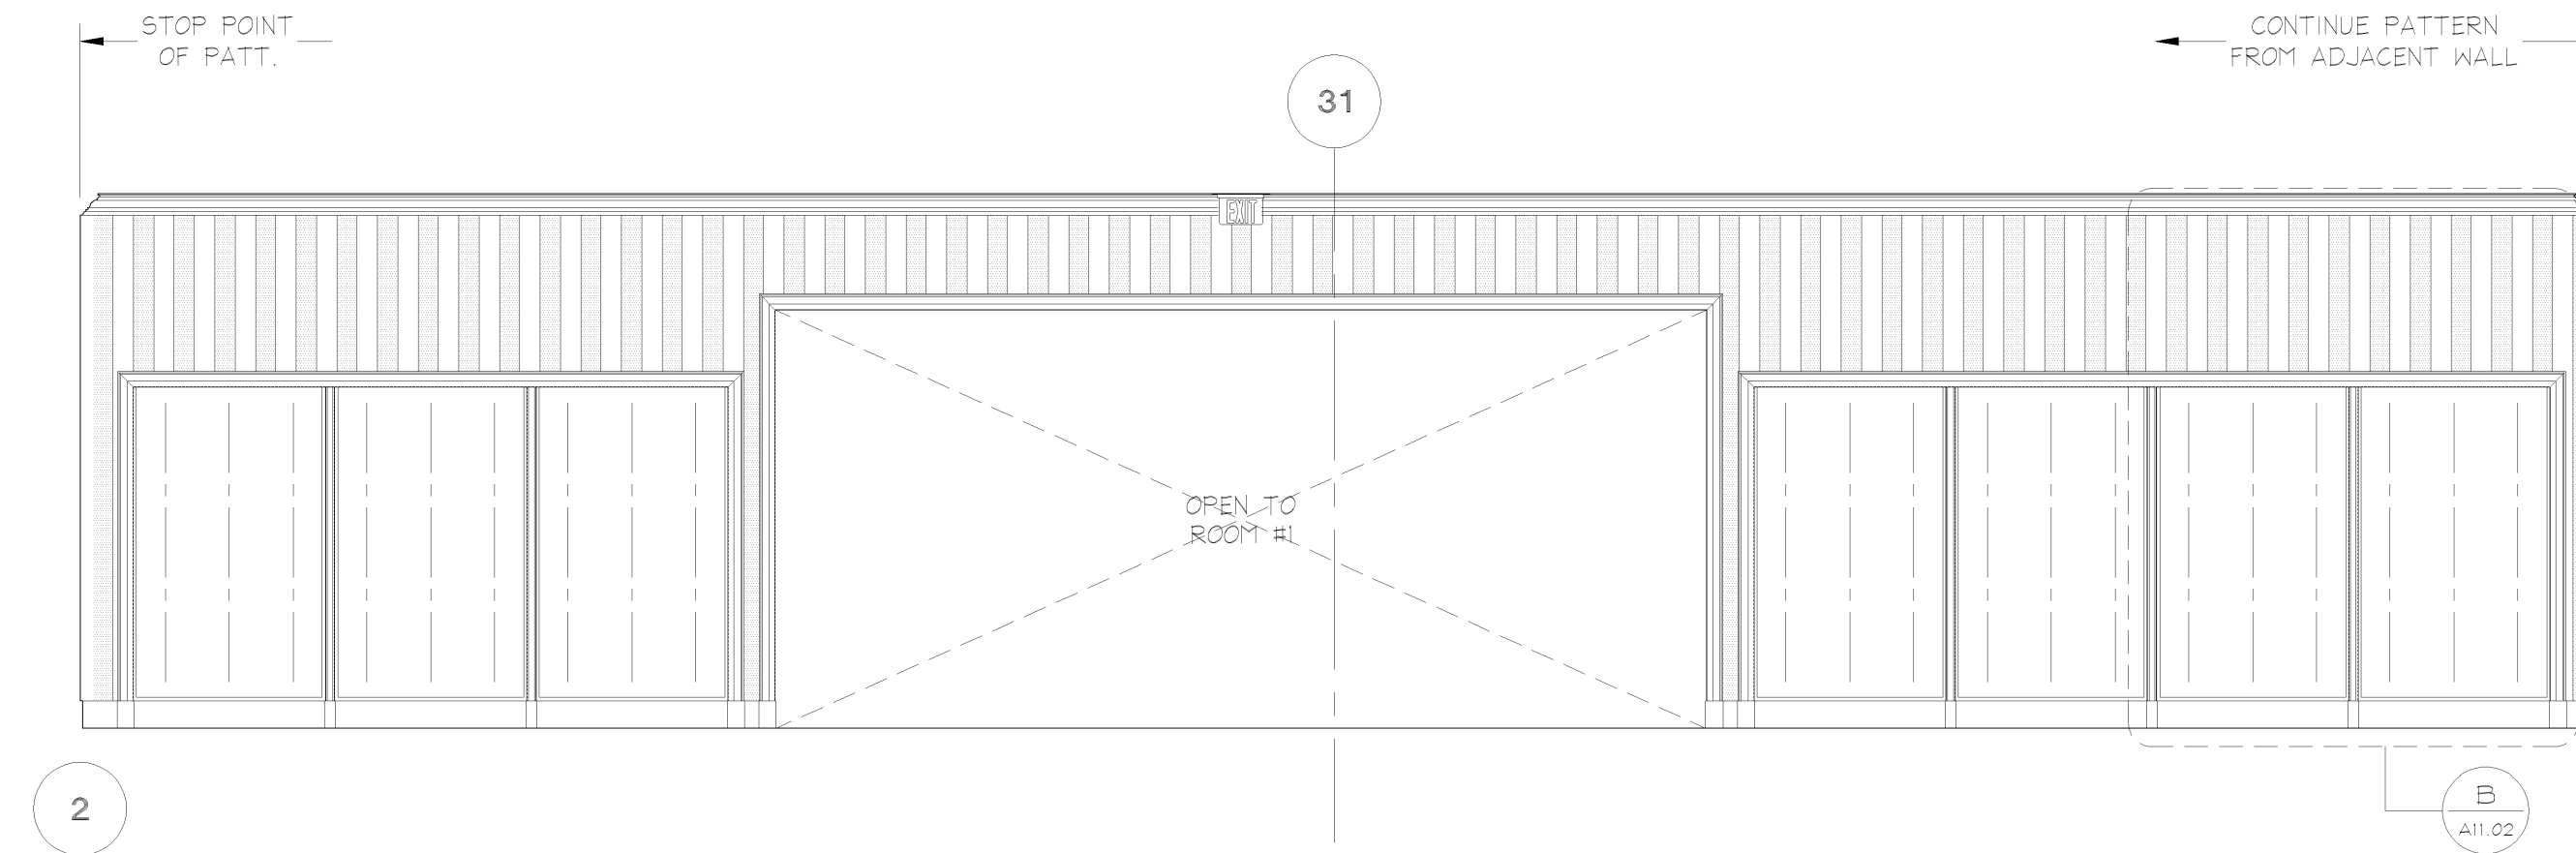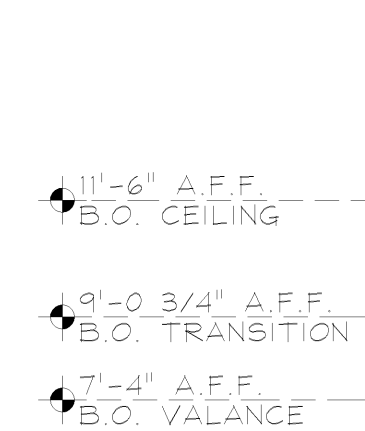

---

1/4" = 1'-0"

C

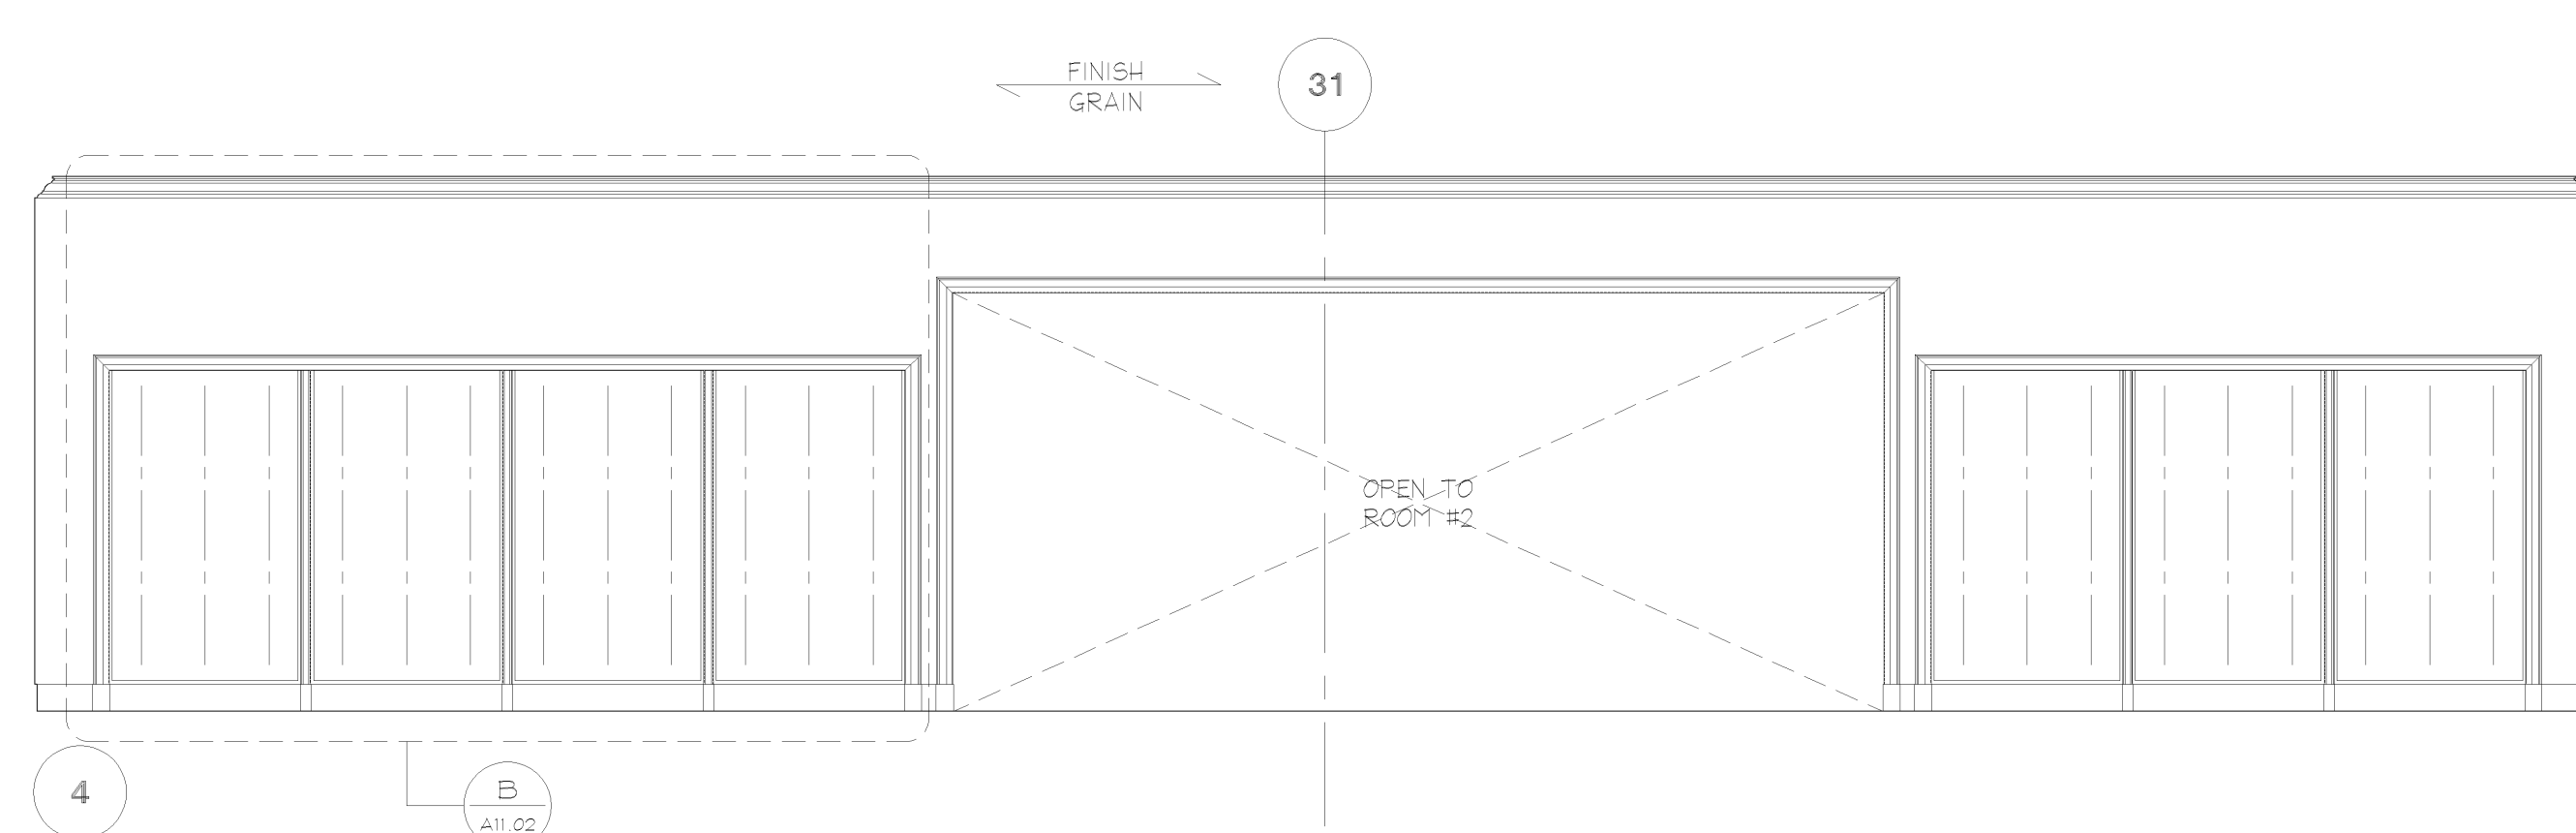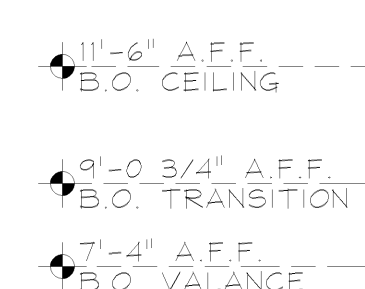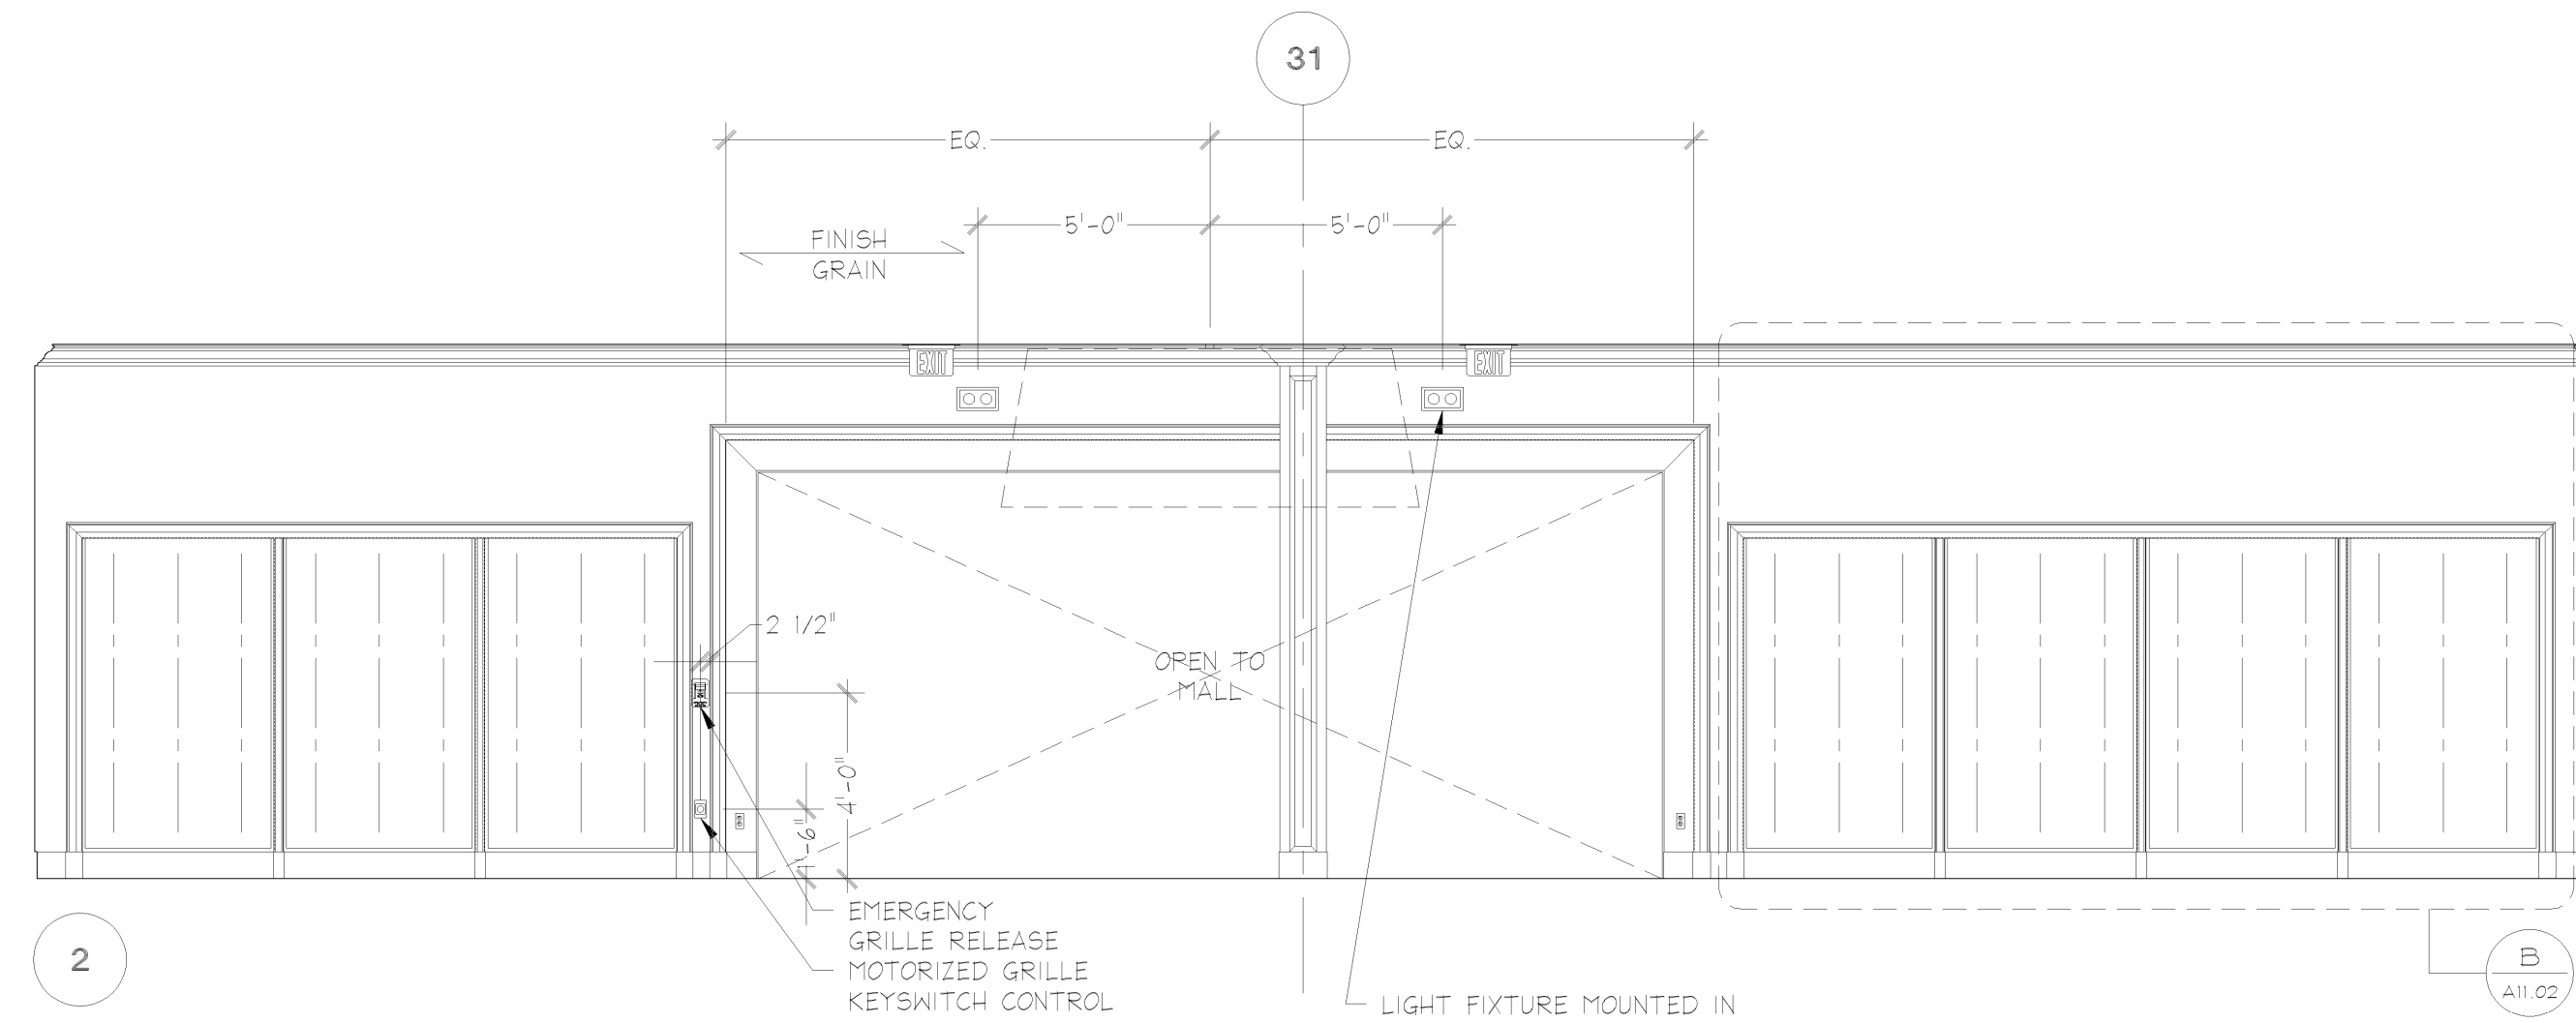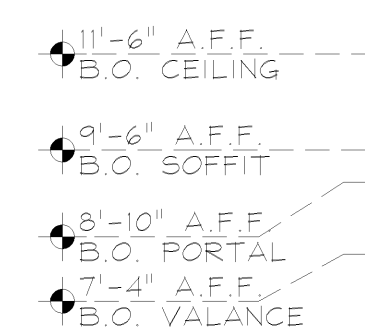

---

1/4" = 1'-0"

A